


Scale convertor			
A2 Scale - A4 Scale	A2 Scale - A4 Scale		
1:1	1:2	1:5	1:10
1:10	1:20	1:25	1:50
1:50	1:100	1:100	1:200
1:250	1:500		

Rev.	Date	Amendment
A	05.10.20	Issued for Planning

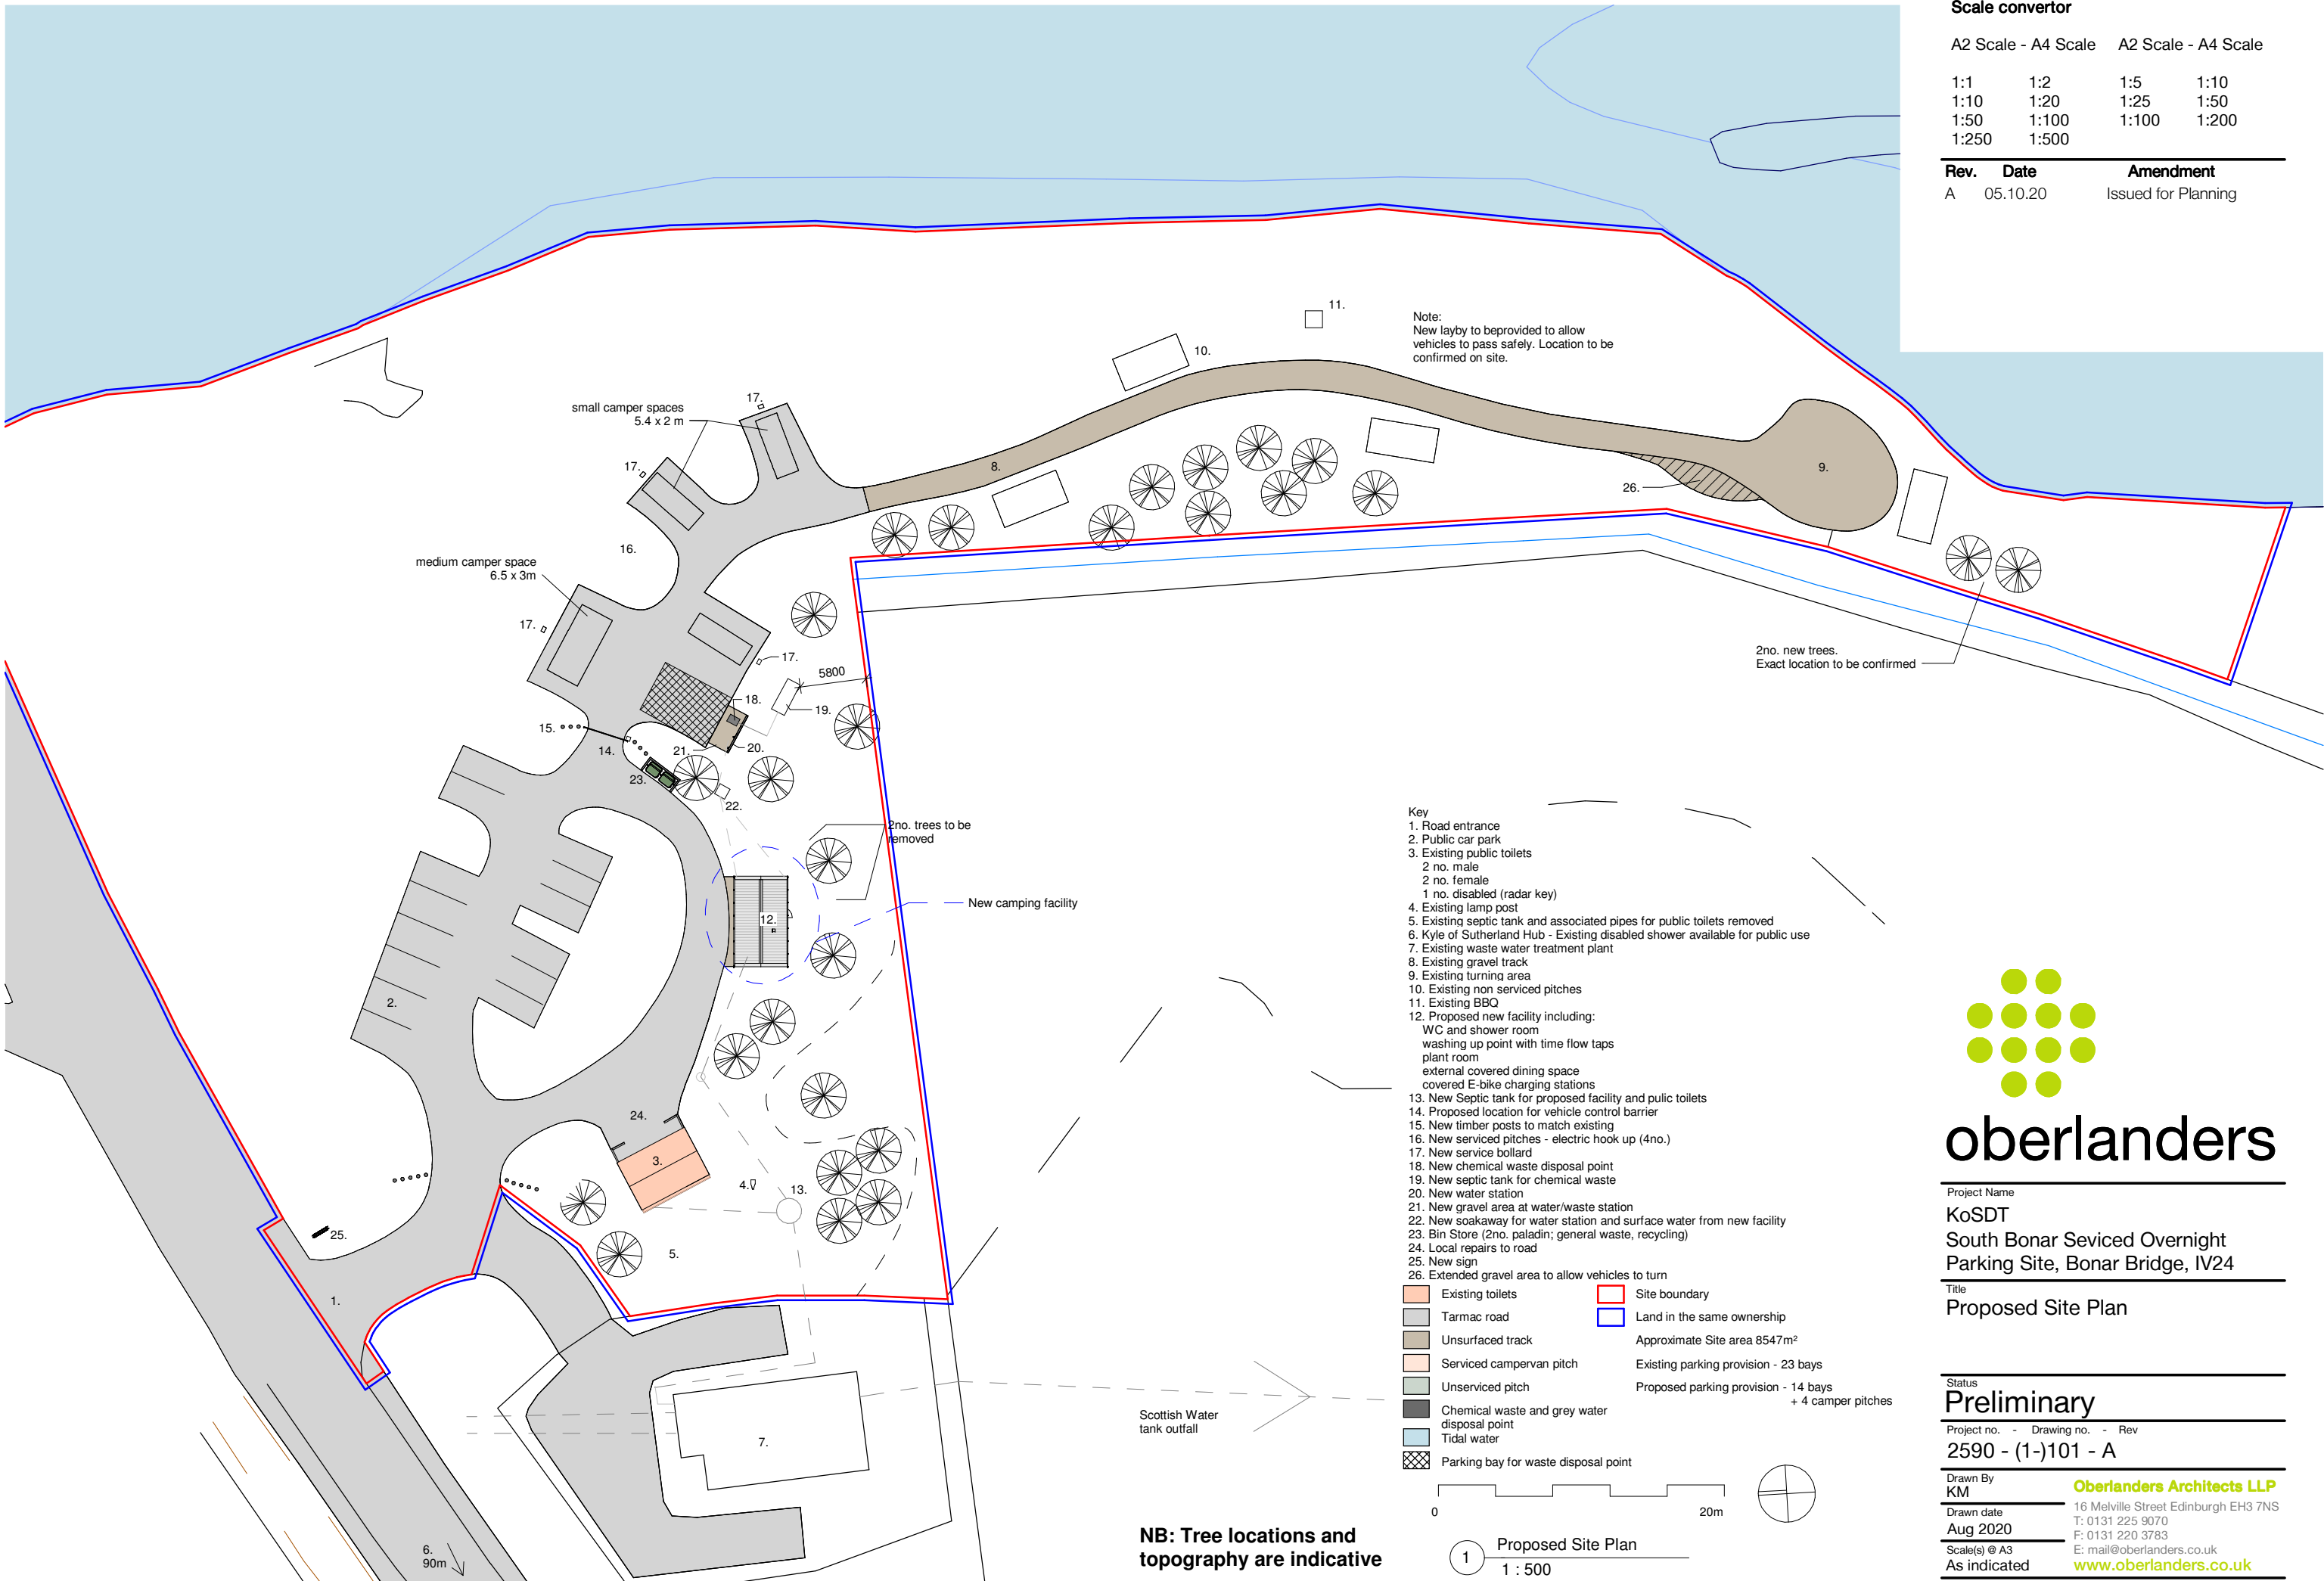

- Key**
- Road entrance
 - Public car park
 - Existing public toilets
2 no. male
2 no. female
1 no. disabled (radar key)
 - Existing lamp post
 - Existing septic tank and associated pipes for public toilets removed
 - Kyle of Sutherland Hub - Existing disabled shower available for public use
 - Existing waste water treatment plant
 - Existing gravel track
 - Existing turning area
 - Existing non serviced pitches
 - Existing BBQ
 - Proposed new facility including:
WC and shower room
washing up point with time flow taps
plant room
external covered dining space
covered E-bike charging stations
 - New Septic tank for proposed facility and public toilets
 - Proposed location for vehicle control barrier
 - New timber posts to match existing
 - New serviced pitches - electric hook up (4no.)
 - New service bollard
 - New chemical waste disposal point
 - New septic tank for chemical waste
 - New water station
 - New gravel area at water/waste station
 - New soakaway for water station and surface water from new facility
 - Bin Store (2no. paladin; general waste, recycling)
 - Local repairs to road
 - New sign
 - Extended gravel area to allow vehicles to turn
- Site boundary
 Land in the same ownership
 Tarmac road
 Unsurfaced track
 Serviced campervan pitch
 Unserviced pitch
 Chemical waste and grey water disposal point
 Tidal water
 Parking bay for waste disposal point
- Approximate Site area 8547m²
 Existing parking provision - 23 bays
 Proposed parking provision - 14 bays + 4 camper pitches



Project Name
KoSDT
 South Bonar Sevised Overnight
 Parking Site, Bonar Bridge, IV24

Title
Proposed Site Plan

Status
Preliminary

Project no. - Drawing no. - Rev
2590 - (1-101 - A

Drawn By
KM
 Oberlanders Architects LLP
 16 Melville Street Edinburgh EH3 7NS
 T: 0131 225 9070
 F: 0131 220 3783
 E: mail@oberlanders.co.uk
 www.oberlanders.co.uk

Drawn date
Aug 2020

Scale(s) @ A3
 As indicated

NB: Tree locations and topography are indicative

1 Proposed Site Plan
 1 : 500