

Notes:  
Existing overhead wires in vicinity of works to be relocated underground.

Baden/Coille

Client: Elgol Village Hall

Project: Public Toilet Building



Drawing Title: Site Plan

Scale: 1:500@A3

Project No: EVH2020

Drawing No: 005

Issued: 22/07/20 Rev: -  
comment  
29/08/20 A

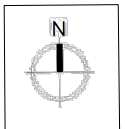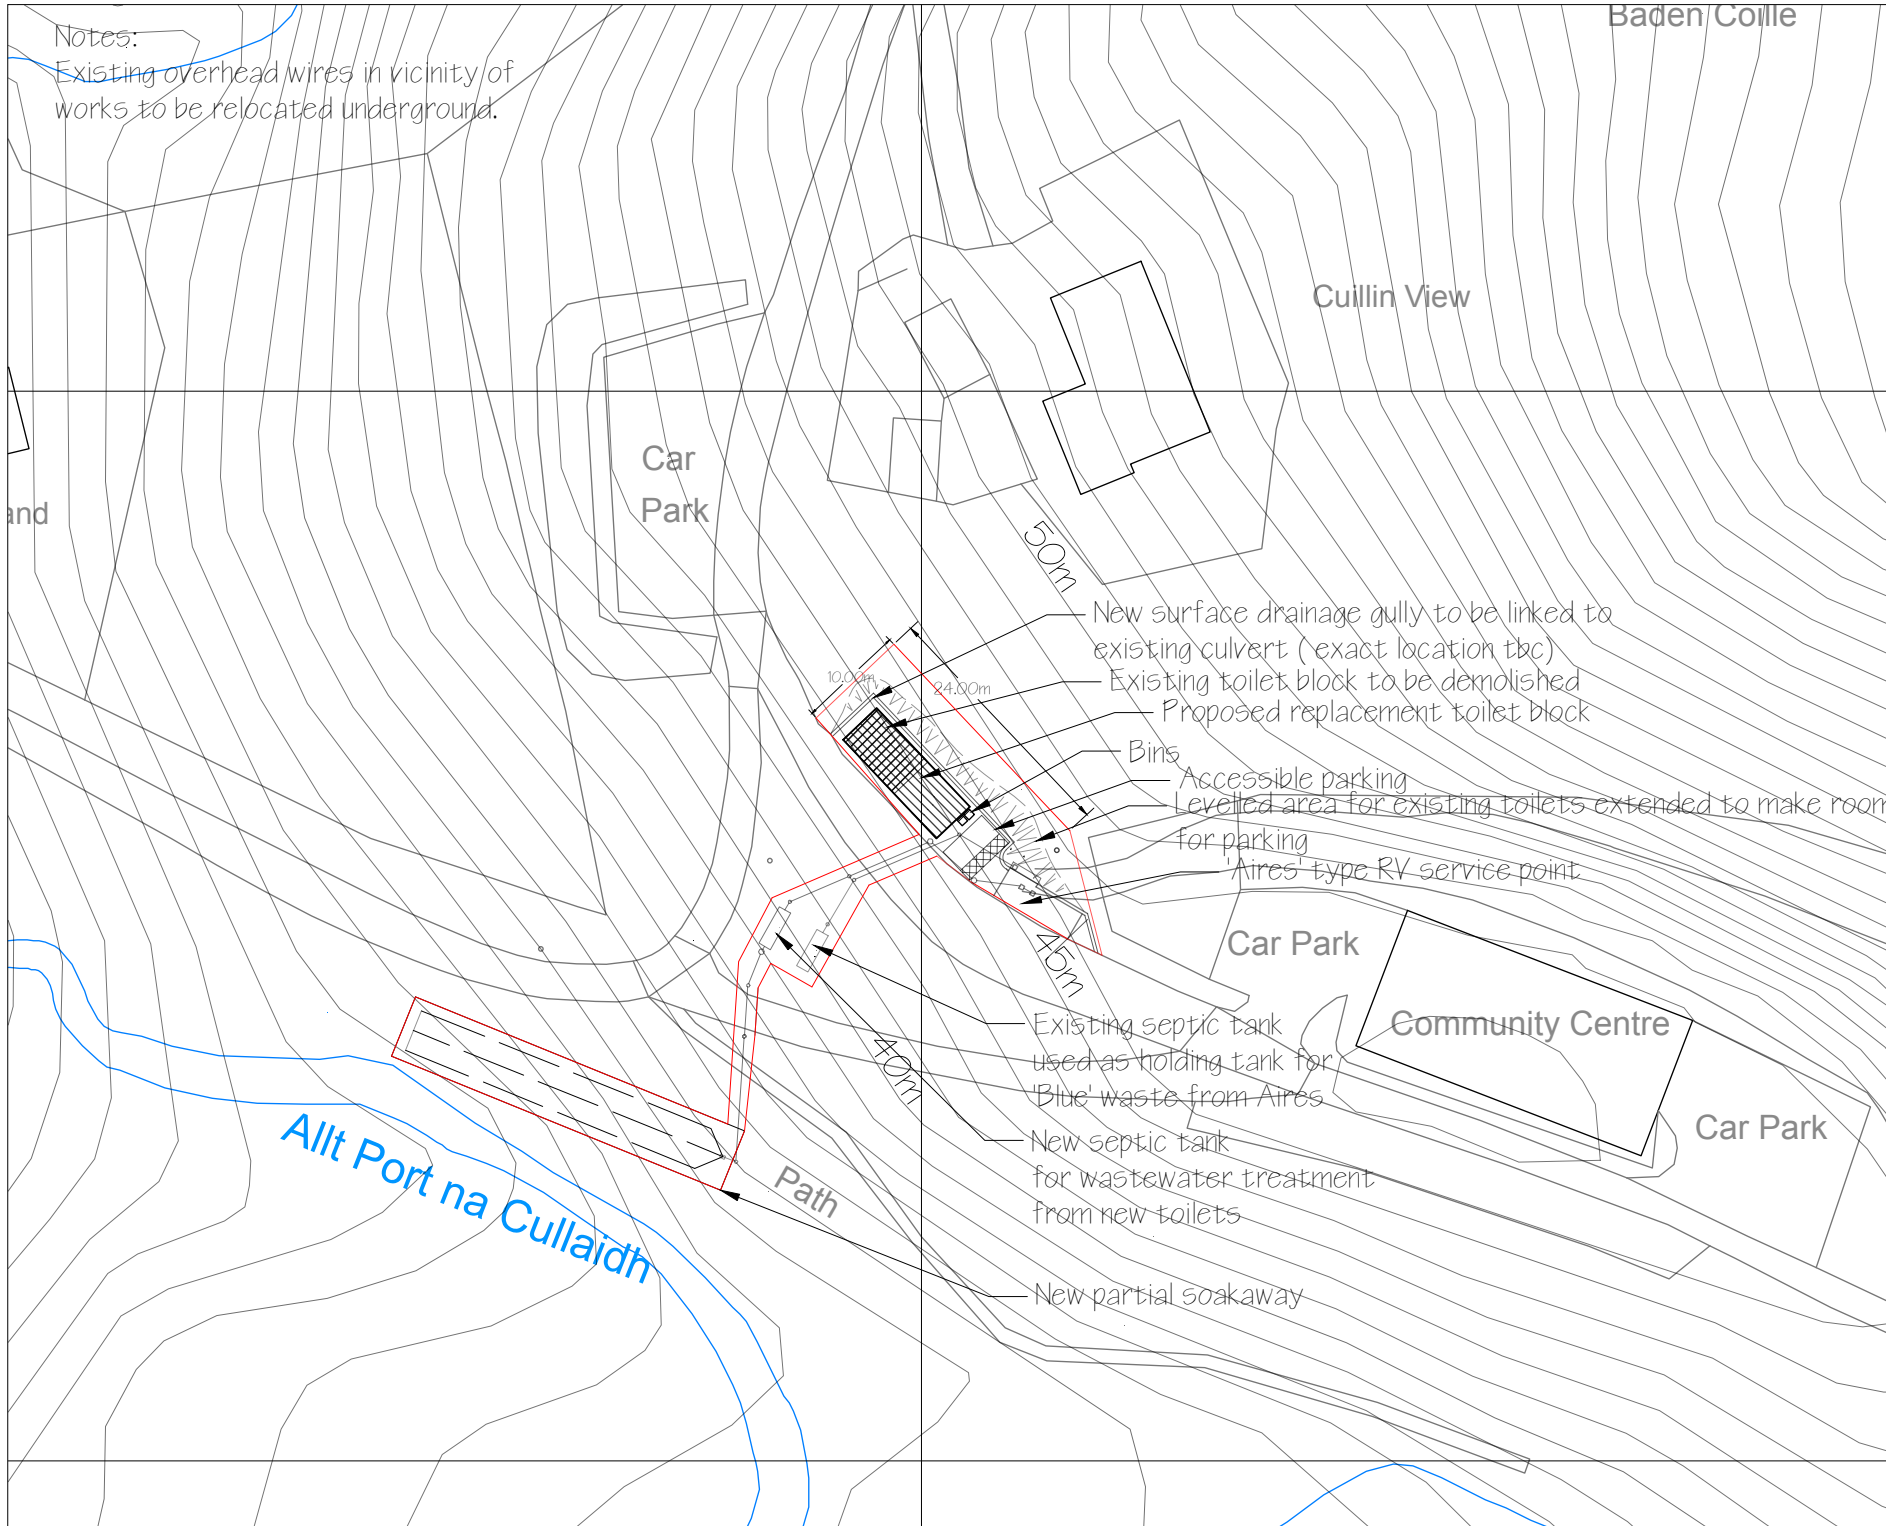

0 2 4 6 8m

**LARA ADAMS  
ARCHITECT**

BOATMAN'S COTTAGE,  
6 ELGOL, ISLE OF SKYE  
IV49 9BJ

TEL: 01471 866 380  
EMAIL: glasnakille@icloud.com

