
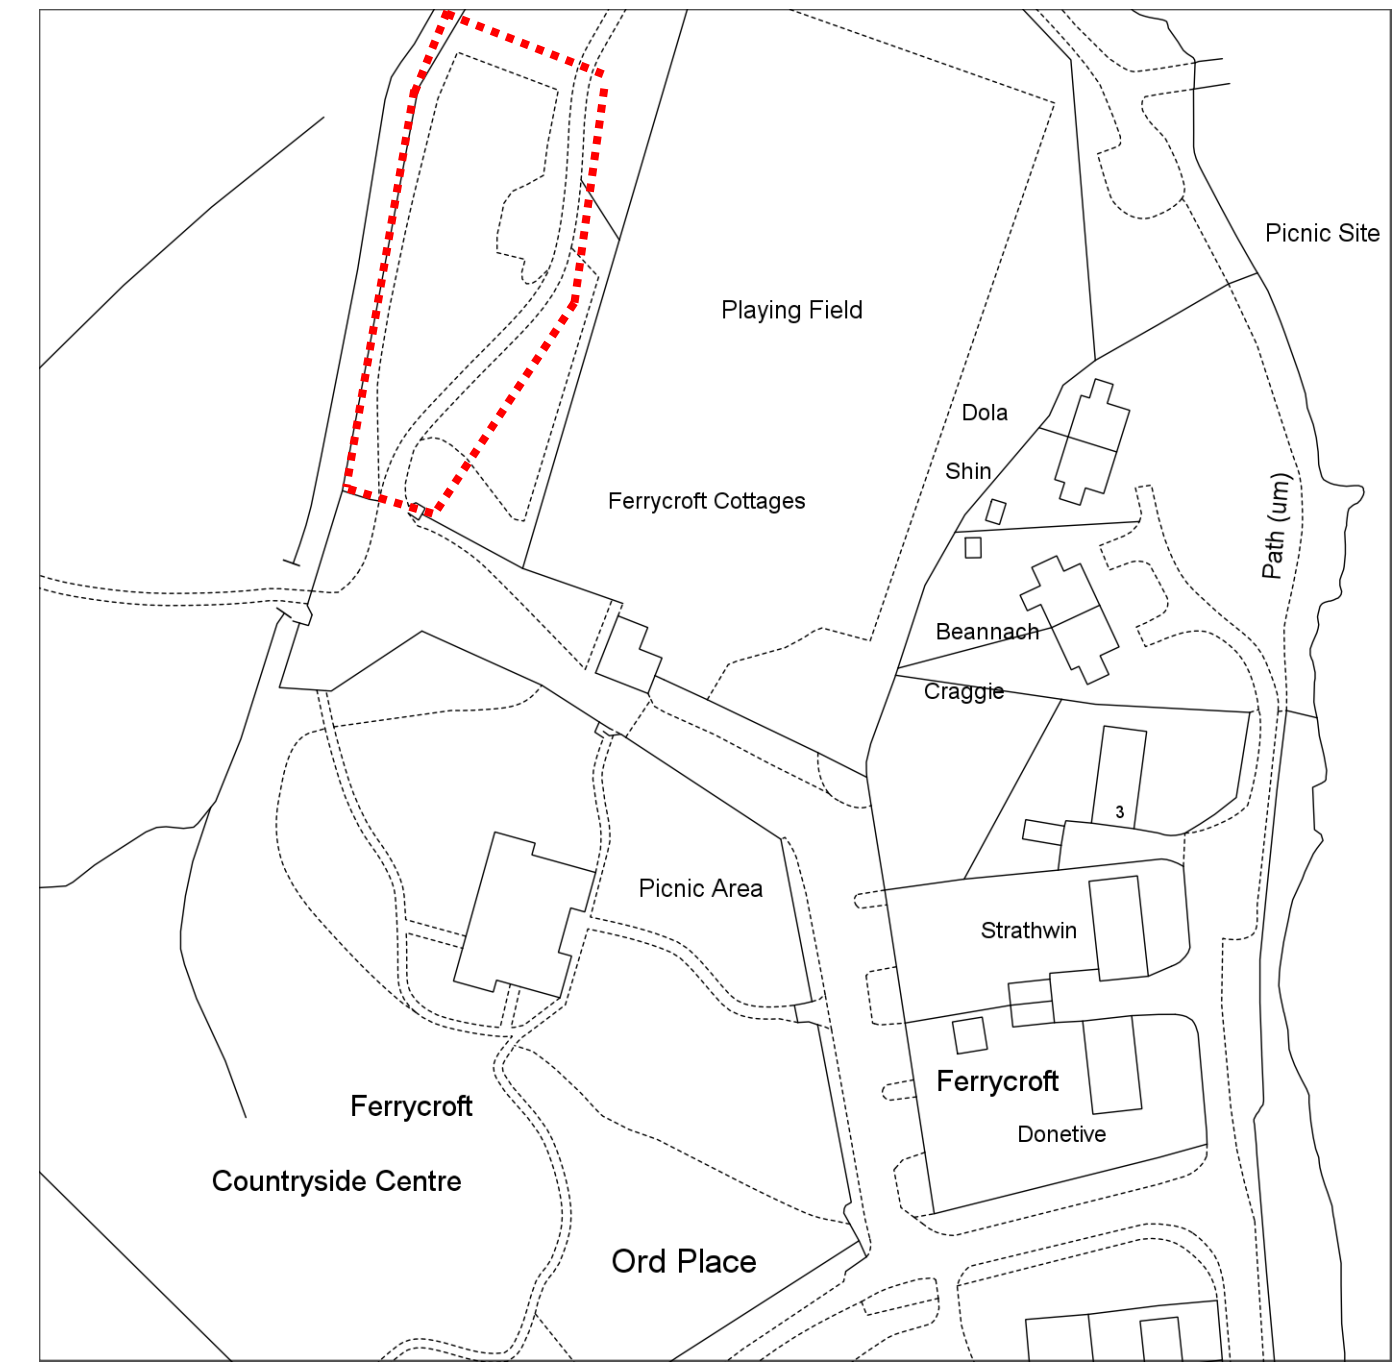


PROPOSED SITE LAYOUT WITH SWEEP PATH ANALYSIS
SCALE 1:200

Iveco Van Daily 35C 12/15/18 (w/b 3.95m)
 Overall Length 7.012m
 Overall Width 1.996m
 Overall Body Height 2.335m
 Min Body Ground Clearance 0.154m
 Track Width 1.996m
 Lock to lock time 6.00s
 Kerb to Kerb Turning Radius 6.550m

CAMPERVAN USED FOR SWEEP PATH ANALYSIS
SCALE 1:200

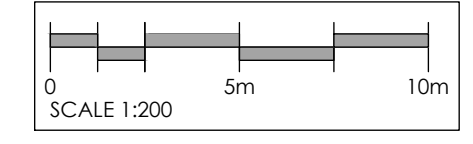

LOCATION PLAN
SCALE 1:1250

..... Denotes Site Boundary

Rev	Description	Chk	Drn	Date
C	Location Plan added. Drawing title revised to suit.	DT	JL	06.09.21
B	Electrical supply to chemical waste disposal added.	DT	JL	06.09.21
A	Electrical supply and water supply added.	DT	JL	06.09.21

Status

PLANNING

david narro associates Consulting Structural & Civil Engineers		
34-36 Argyle Place, Edinburgh, EH9 1JT 0131 2295553		
26 James Maxwell Street, Glasgow, G1 5PE 0141 5526060		
Alton House, 4 Balfour Road, Inverness, IV3 5PJ 01463 216060		
5 Viewfield Place, Stirling, FK8 1WQ 01786 449562		
Banchory Business Centre, Banchory, Aberdeenshire, AB31 5TU 01330 826789		
W: http://www.davidnarro.co.uk E: mail@davidnarro.co.uk		
Client KYLE OF SUTHERLAND DEVELOPMENT TRUST		
Architect -		
Job Title LAIRG AIRE, LAIRG		
Sheet Title SITE PLAN, LOCATION PLAN & SWEEP PATH ANALYSIS		
Drawn by JL	Designed JL	Checked DT
Scale AS NOTED @ A2	Date 31.08.2021	
Drawing number 21.1543-100	Revision C	