



# Mill Cottage, Rosemarkie

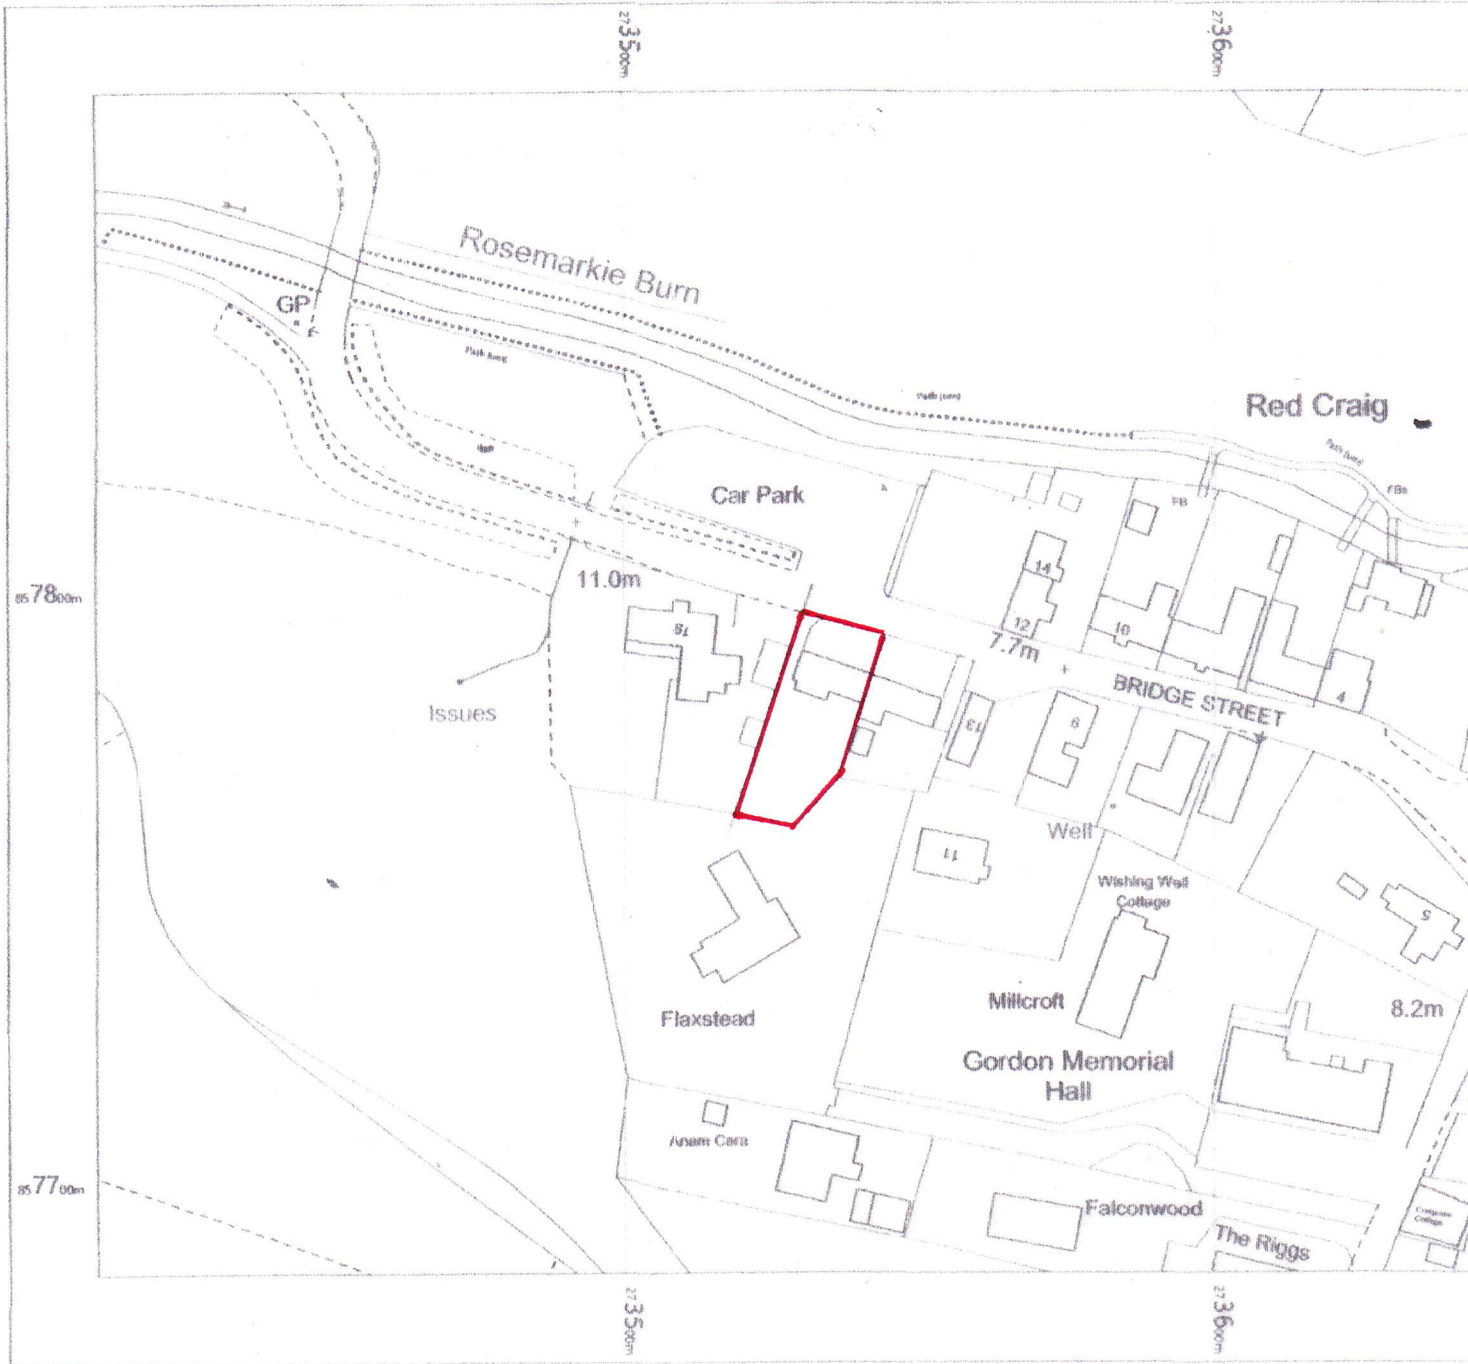

● LOCATION PLAN 1:1250 ●

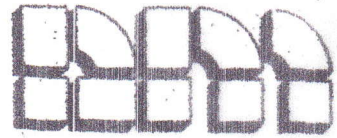

DOUGLAS MURRAY

A·R·C·H·I·T·E·C·T

THE ROUND HOUSE, 5 KINELLAN, STRATHPEFFER



DRAWING NO. 2108 - 5

SCALE

REVISION

DATE

MILL COTTAGE, BRIDGE ST., ROSEMARKIE

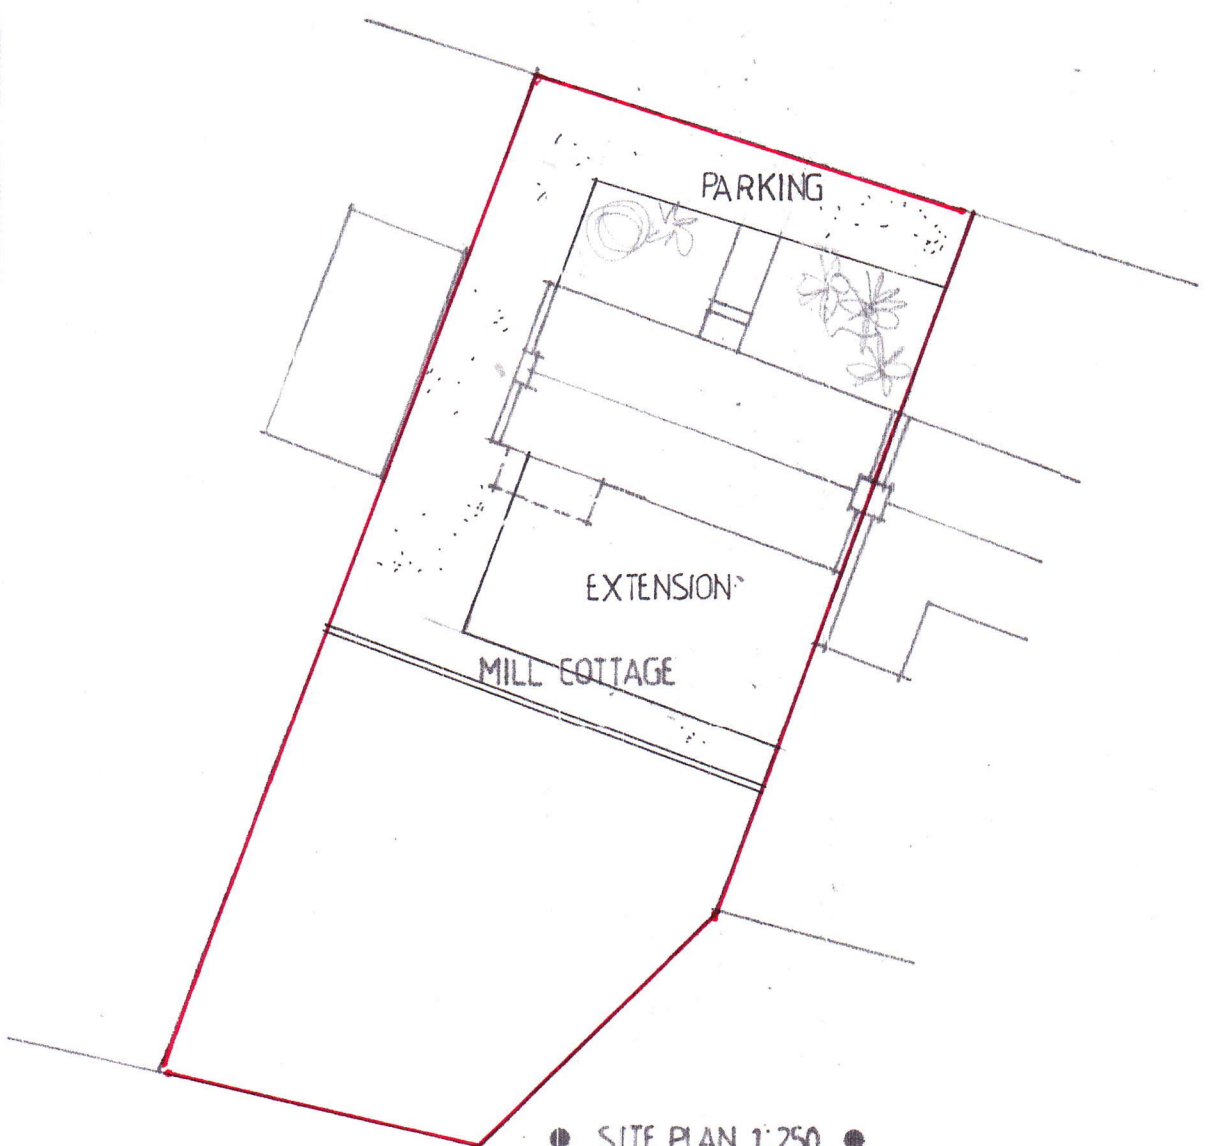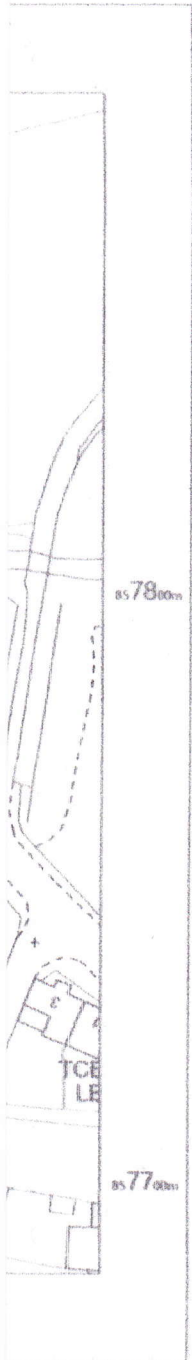

● SITE PLAN 1:250 ●

● AS PROPOSED ●