


KEY PLAN

KEY

- Existing Railway
- Existing "A" Roads

PLAN

SCALE 1:10,000

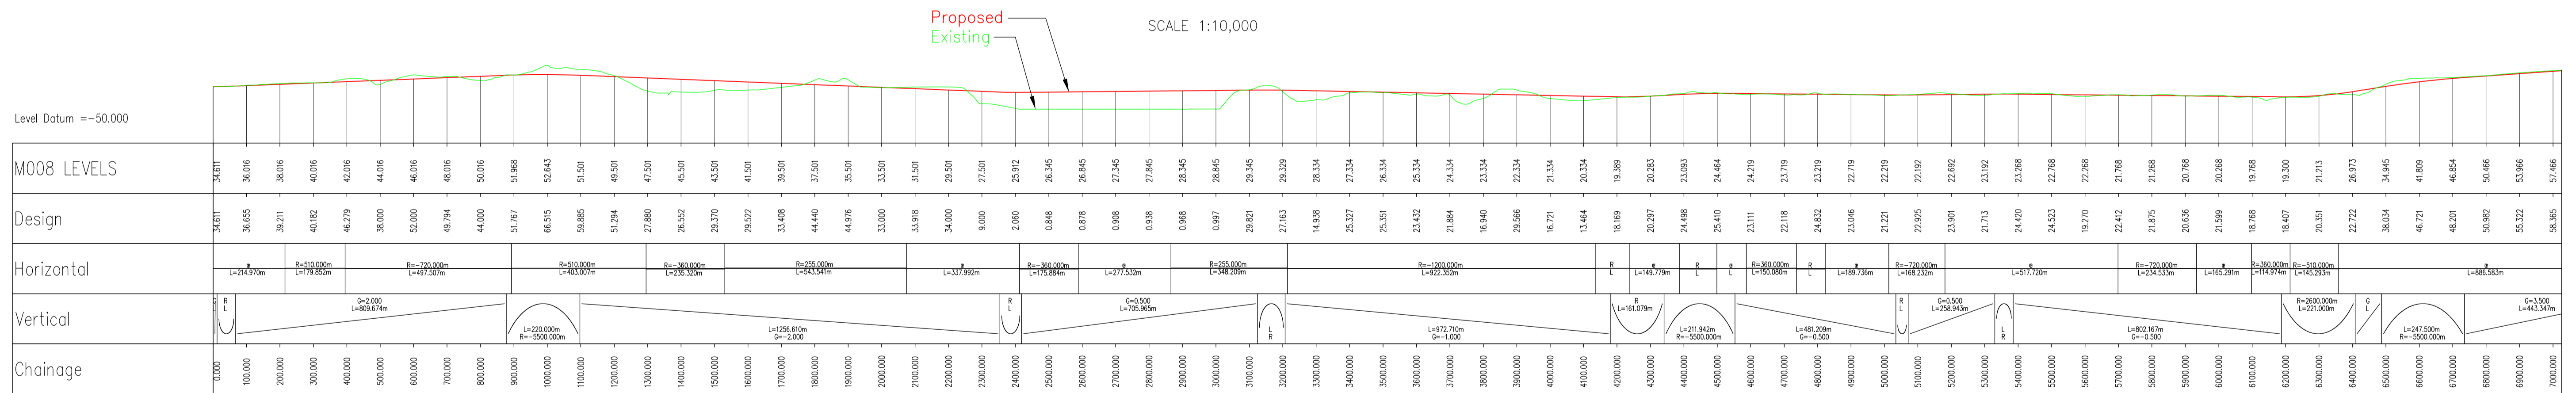

PROFILE

SCALE 1:10,000H, 1:5000V

This drawing is for preliminary purposes only and is subject to amendment during design development. UNDER NO CIRCUMSTANCES MUST THIS DRAWING BE USED FOR CONSTRUCTION PURPOSES

NOTES
 Reproduced from the Ordnance Survey mapping with the permission of the Controller of Her Majesty's Stationary Office. Crown Copyright. Unauthorised reproduction infringes Crown Copyright and may lead to prosecution or civil proceedings.
 Highland Council License No 100023369

CONSTRUCTION RISKS	MAINTENANCE / CLEANING RISKS	DEMOLITION RISKS
In addition to the hazards normally associated with the types of work detailed on this drawing take note of above.		
It is assumed that all works on this drawing will be carried out by a competent contractor working, where appropriate, to an appropriate method statement.		
SAFETY, HEALTH AND ENVIRONMENTAL INFORMATION BOX		

Purpose of Issue: **PRELIMINARY**

Client: **The Highland Council / Comhairle na Gàidhealtachd**

Project Title: **STROME FERRY APPRAISAL**

Drawing Title: **OPTION - N2 PLAN AND PROFILE SHEET 1 OF 3**

Drawn: JH	Checked: JJ	Approved: DT	Date: MARCH 2013
URS Internal Project No: 47065084	Scale: @ A1	Zone / Mileage	
This document has been prepared in accordance with the scope of URS' appointment with its client and is subject to the terms of that appointment. URS accepts no liability for any use of this document other than by its client and only for the purposes for which it was prepared and provided. Only written dimensions shall be used.			

URS Infrastructure & Environment Limited
 16 Ardross Street
 Inverness
 IV3 5NN
 0141 354 6050
 www.urscorp.eu

FINAL ISSUE

Drawing Number: **47065084 - 5001**

Rev: **0**