


PLAN

SCALE 1:10,000

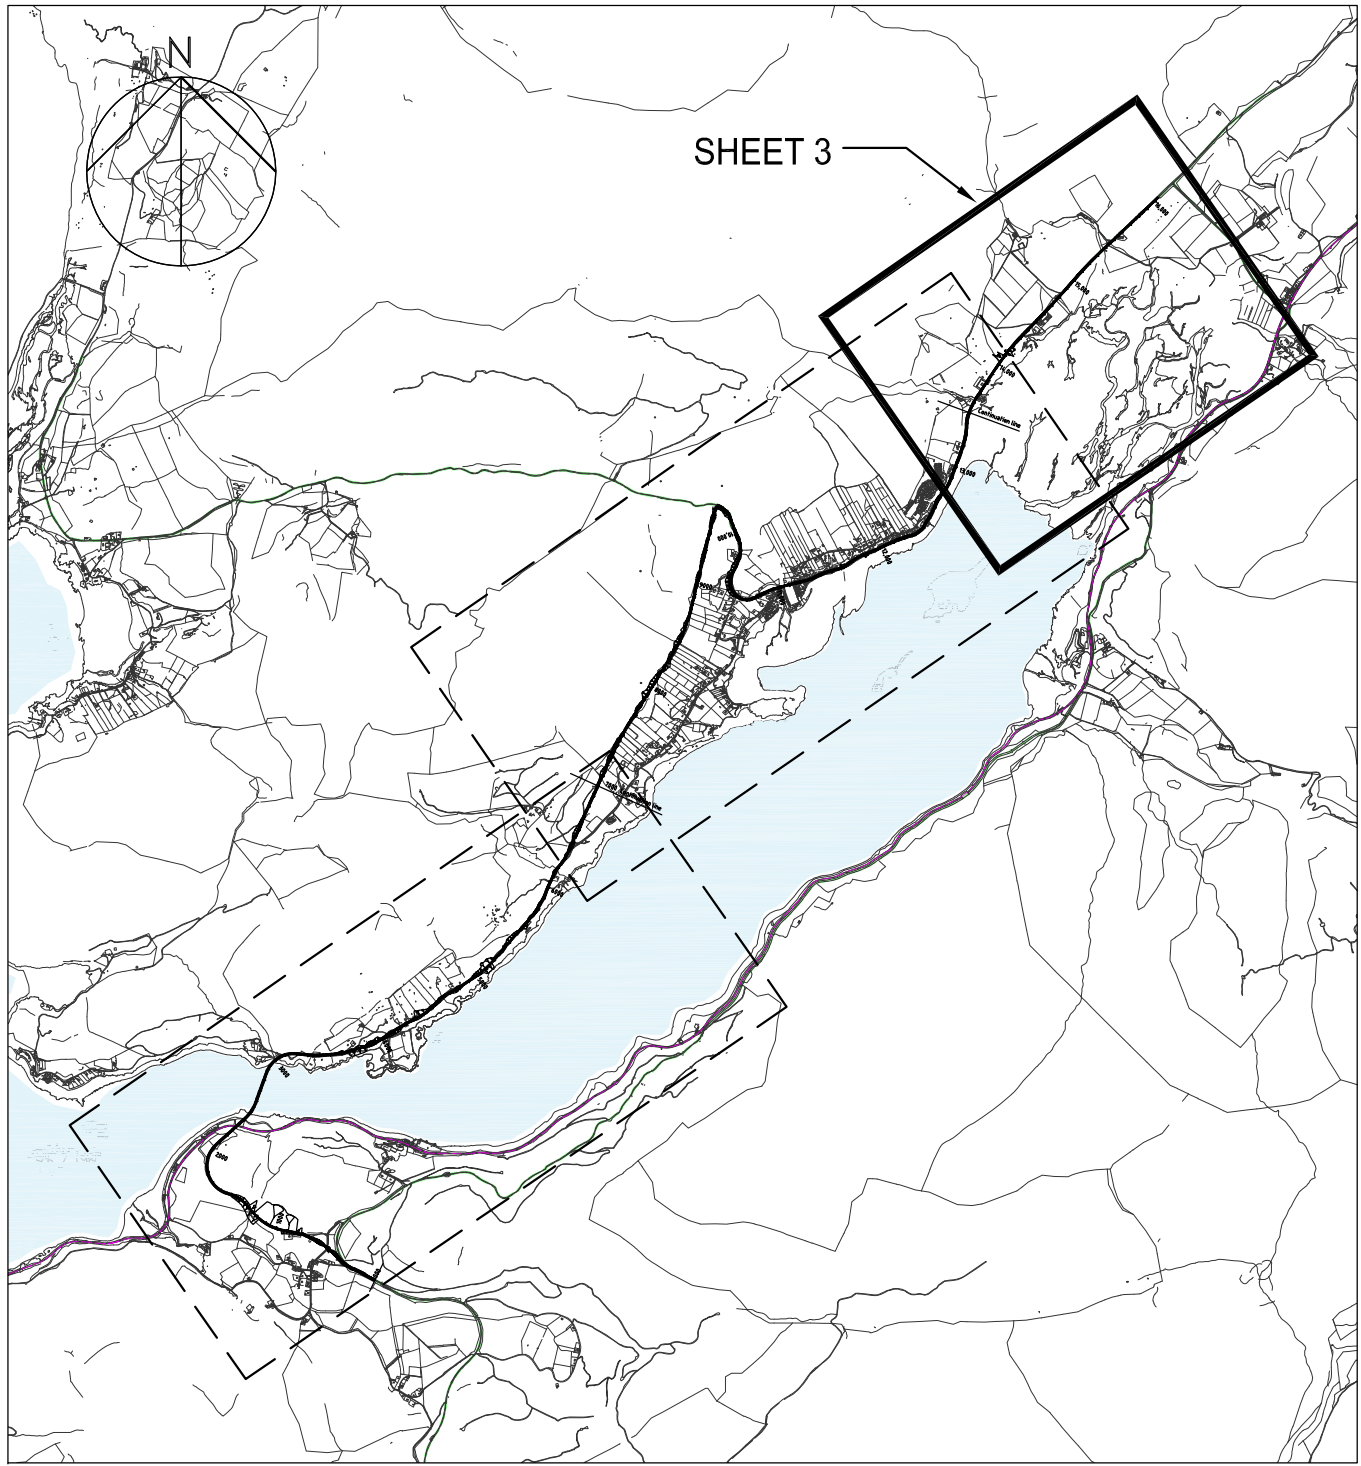

KEY PLAN

KEY

- Existing Railway
- Existing "A" Roads



PROFILE

SCALE 1:10,000H, 1:5000V

FINAL ISSUE

This drawing is for preliminary purposes only and is subject to amendment during design development. UNDER NO CIRCUMSTANCES MUST THIS DRAWING BE USED FOR CONSTRUCTION PURPOSES

NOTES

Reproduced from the Ordnance Survey mapping with the permission of the Controller of Her Majesty's Stationary Office © Crown Copyright. Unauthorised reproduction infringes Crown Copyright and may lead to prosecution or civil proceedings.  
Highland Council License No 100023369

CONSTRUCTION RISKS  
MAINTENANCE / CLEANING  
DEMOLITION RISKS  
In addition to the hazard/risks normally associated with the types of work detailed on this drawing take note of above.  
It is assumed that all works on this drawing will be carried out by a competent contractor working, where appropriate, to an appropriate method statement.  
SAFETY, HEALTH AND ENVIRONMENTAL INFORMATION BOX

PRELIMINARY



STROME FERRY APPRAISAL

OPTION - N2b  
PLAN AND PROFILE  
SHEET 3 OF 3

Drawn: JH  
Checked: JJ  
Approved: DT  
Date: MARCH 2013  
URS Internal Project No: 47065084  
Scale @ A1: 1:10,000H, 1:5,000V  
Zone / Mileage  
This document has been prepared in accordance with the scope of URS' appointment with its client and is subject to the terms of that appointment. URS accepts no liability for any use of this document other than by its client and only for the purposes for which it was prepared and provided. Only written dimensions shall be used.  
© URS Infrastructure & Environment Limited

URS Infrastructure & Environment Limited  
6 Ardross Street  
Inverness  
IV3 5NN  
0141 354 6050  
www.urscorp.eu



Drawing Number  
47065084 - 5013

Rev  
0