



**PLAN**  
SCALE 1:10,000

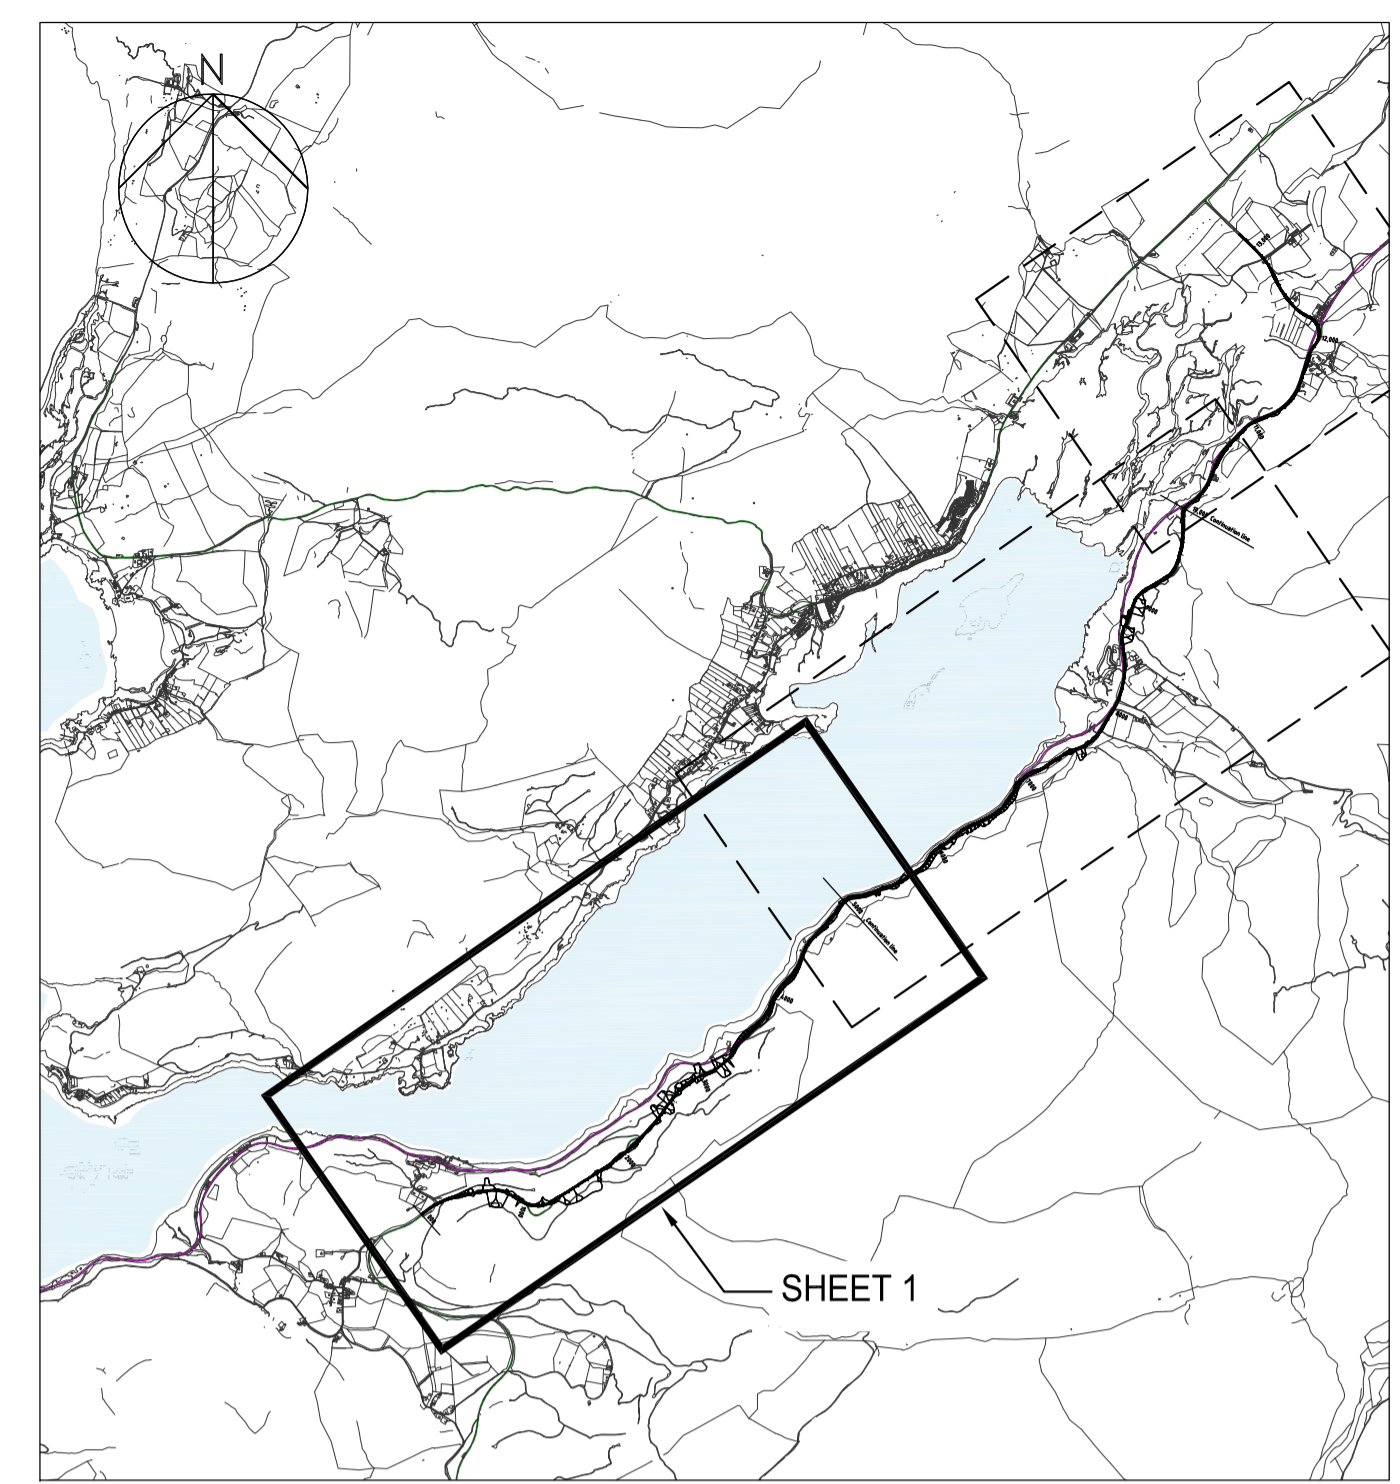

**KEY PLAN**

- KEY**
- Existing Railway
  - Existing "A" Roads

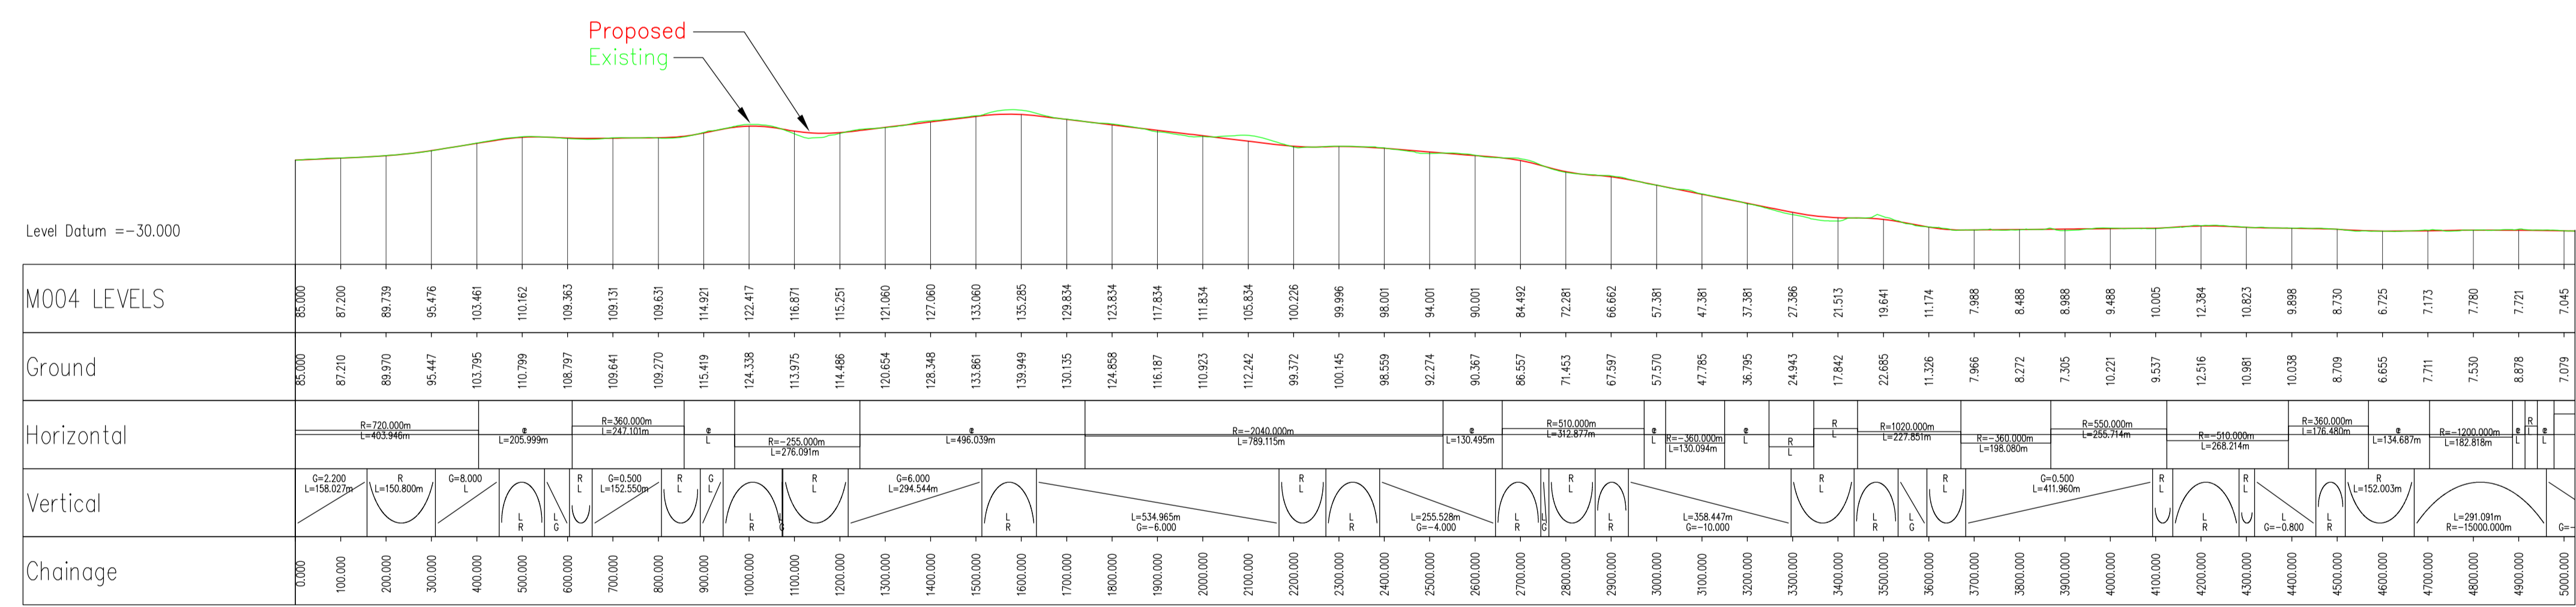

**PROFILE**  
SCALE H= 1:10,000H, 1:5000V

This drawing is for preliminary purposes only and is subject to amendment during design development. UNDER NO CIRCUMSTANCES MUST THIS DRAWING BE USED FOR CONSTRUCTION PURPOSES

Revision Details	By	Check	Date	Suffix

**NOTES**

Reproduced from the Ordnance Survey mapping with the permission of the Controller of Her Majesty's Stationary Office © Crown Copyright. Unauthorised reproduction infringes Crown Copyright and may lead to prosecution or civil proceedings.  
Highland Council License No 100023369

CONSTRUCTION RISKS	MAINTENANCE / CLEANING RISKS	DEMOLITION RISKS

In addition to the hazard risks normally associated with the types of work detailed on this drawing take note of above.  
It is assumed that all works on this drawing will be carried out by a competent contractor working, where appropriate, to an appropriate method statement.  
SAFETY, HEALTH AND ENVIRONMENTAL INFORMATION BOX

Purpose of issue  
**PRELIMINARY**

Client  
**The Highland Council**  
**Comhairle na Gàidhealtachd**

Project Title  
**STROMEFERRY APPRAISAL**

Drawing Title  
**OPTION - 01 PLAN AND PROFILE SHEET 1 OF 3**

Drawn	Checked	Approved	Date
JH	JL	DT	MARCH 2013

URS Internal Project No. 47065084  
Scale @ A1 1:10,000H, 1:5,000V

URS Infrastructure & Environment Limited  
6 Ardross Street  
Inverness  
IV3 5NN  
0141 354 6050  
www.urscorp.eu

**URS**

Drawing Number  
**47065084 - 5041**

Rev  
**0**

**FINAL ISSUE**