


PLAN


SCALE 1:10,000

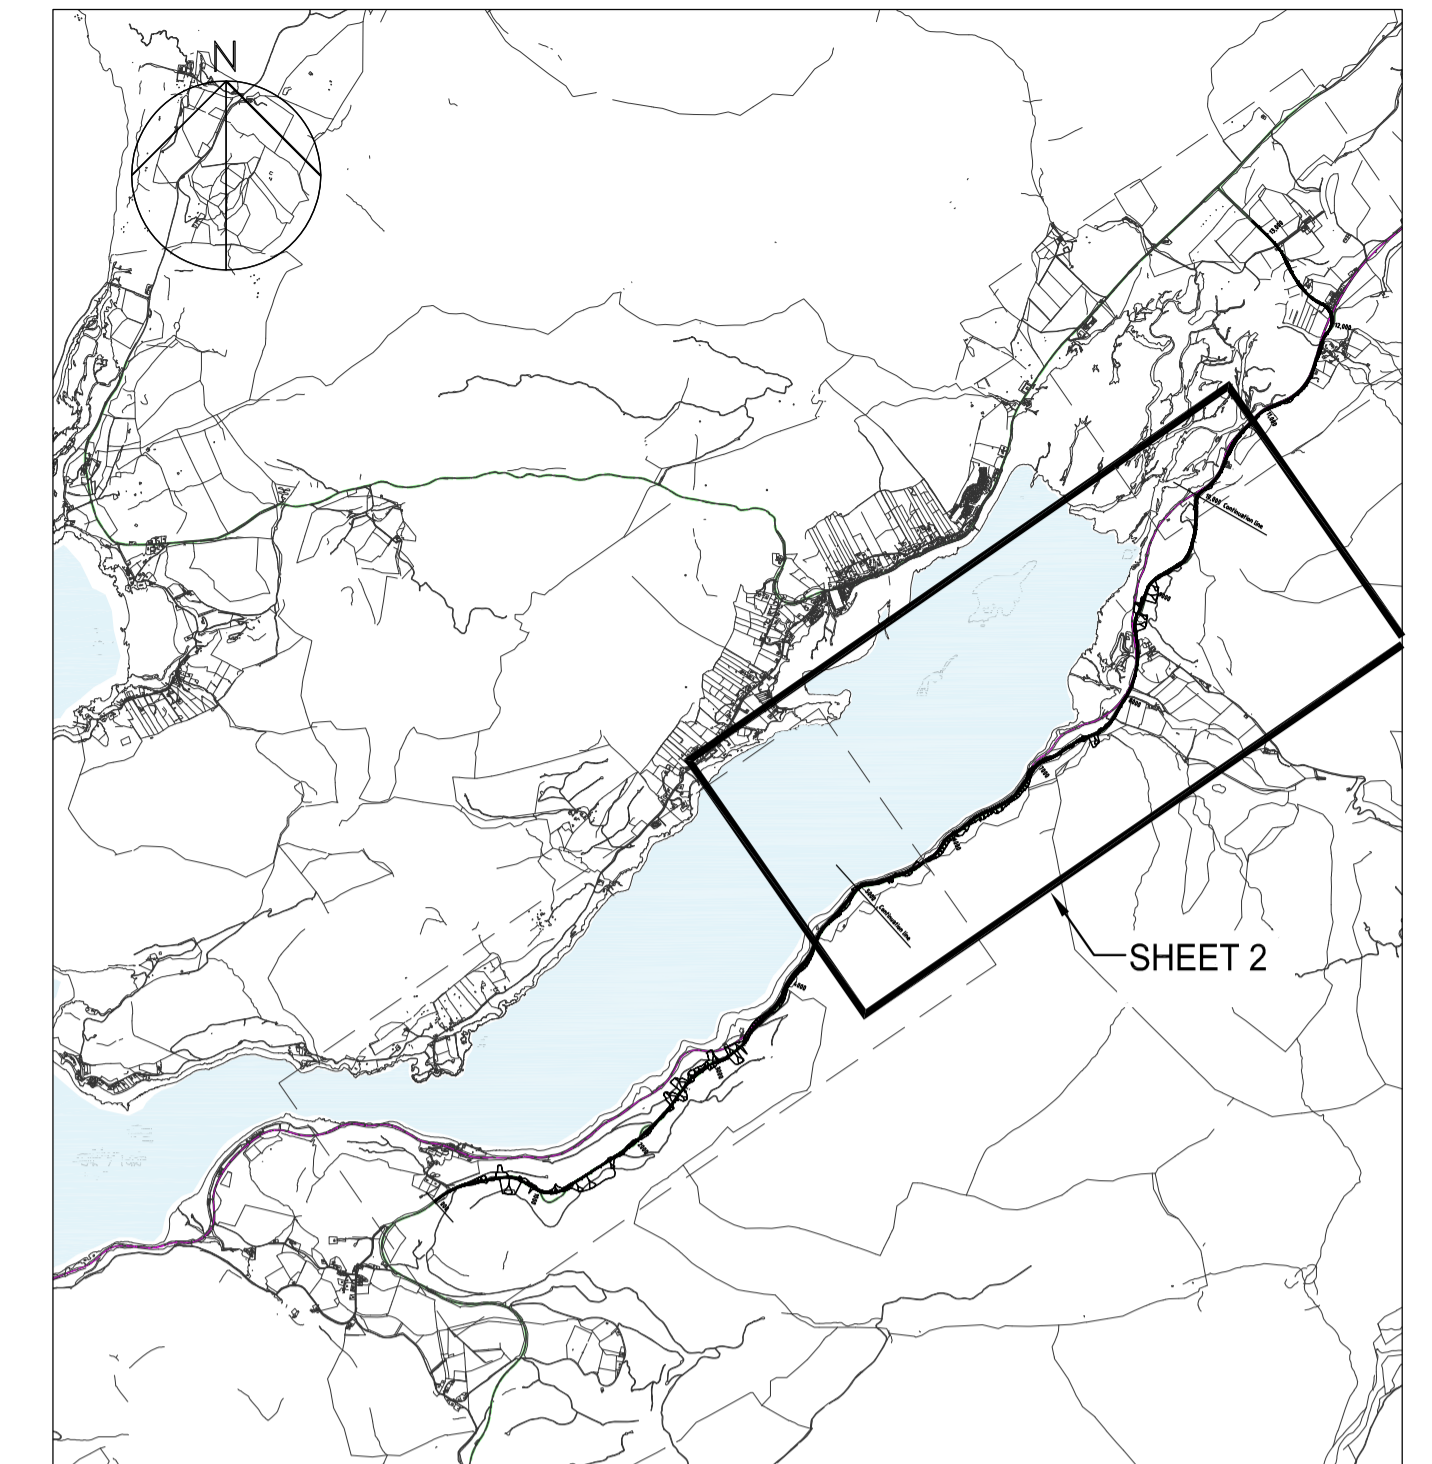

KEY PLAN

KEY

- Existing Railway
- Existing "A" Roads

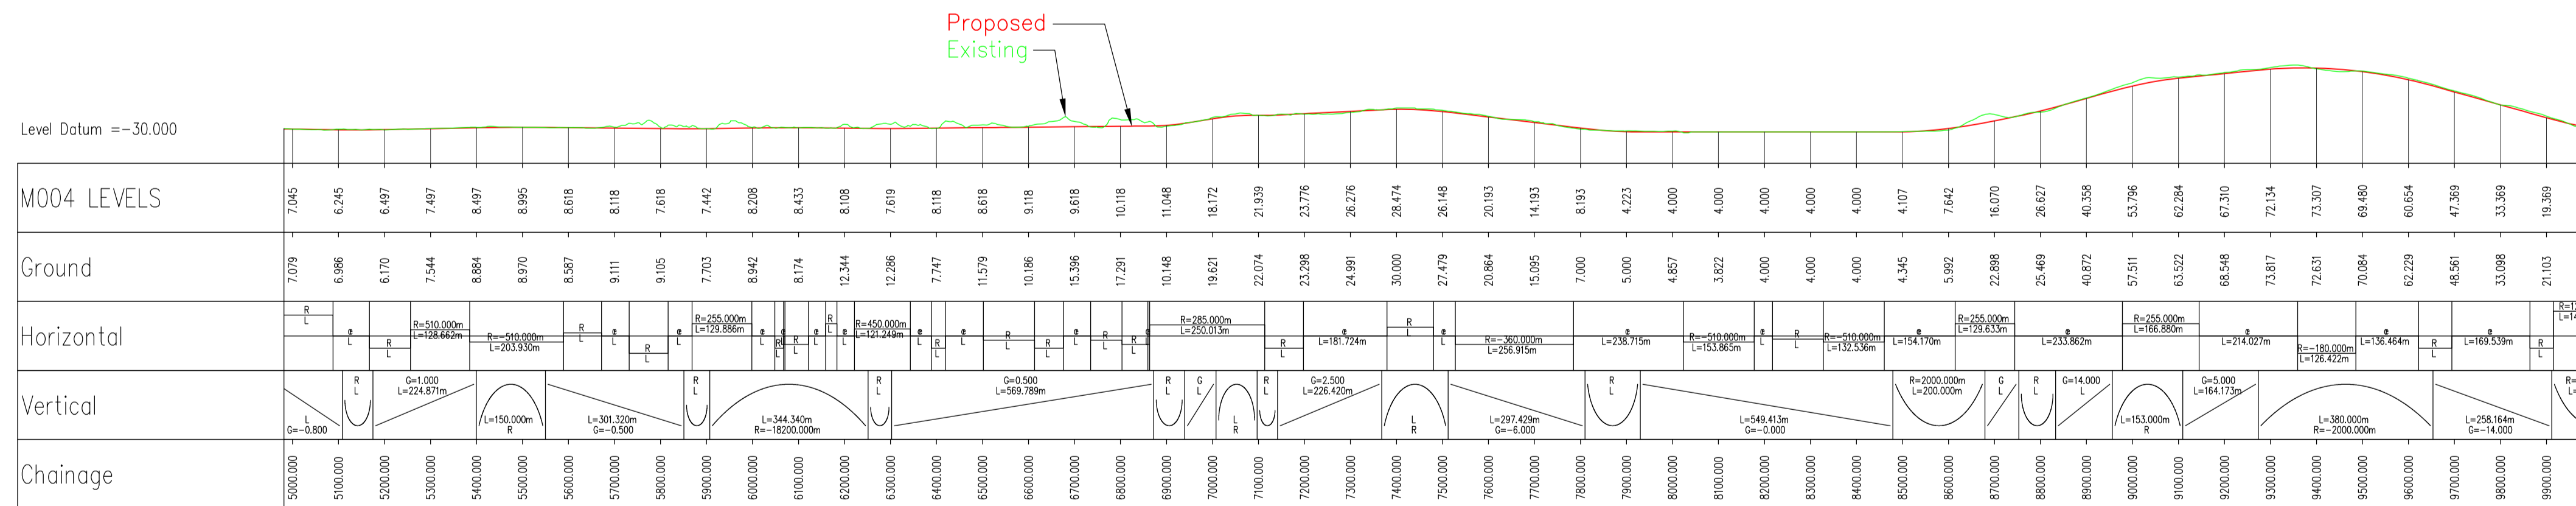

PROFILE

SCALE H= 1:10,000H, 1:5000V

This drawing is for preliminary purposes only and is subject to amendment during design development. UNDER NO CIRCUMSTANCES MUST THIS DRAWING BE USED FOR CONSTRUCTION PURPOSES

Revision	By	Date	Suffix

CONSTRUCTION RISKS	MAINTENANCE / CLEANING RISKS	DEMOLITION RISKS

Purpose of issue: **PRELIMINARY**

Client: **The Highland Council**
Comhairle na Gàidhealtachd

Project Title: **STROMEFERRY APPRAISAL**

Drawing Title: **OPTION - 01 PLAN AND PROFILE SHEET 2 OF 3**

Drawn: JH	Checked: JJ	Approved: DT	Date: MARCH 2013
URS Internal Project No: 47065084	Scale @ A1: 1:10,000H, 1:5,000V	Zone / Mileage	

URS Infrastructure & Environment Limited

6 Ardross Street
Inverness
IV3 5NN
0141 354 6050
www.urscorp.eu

Drawing Number: **47065084 - 5042**

Rev: **0**

FINAL ISSUE