


PLAN


SCALE 1:10,000

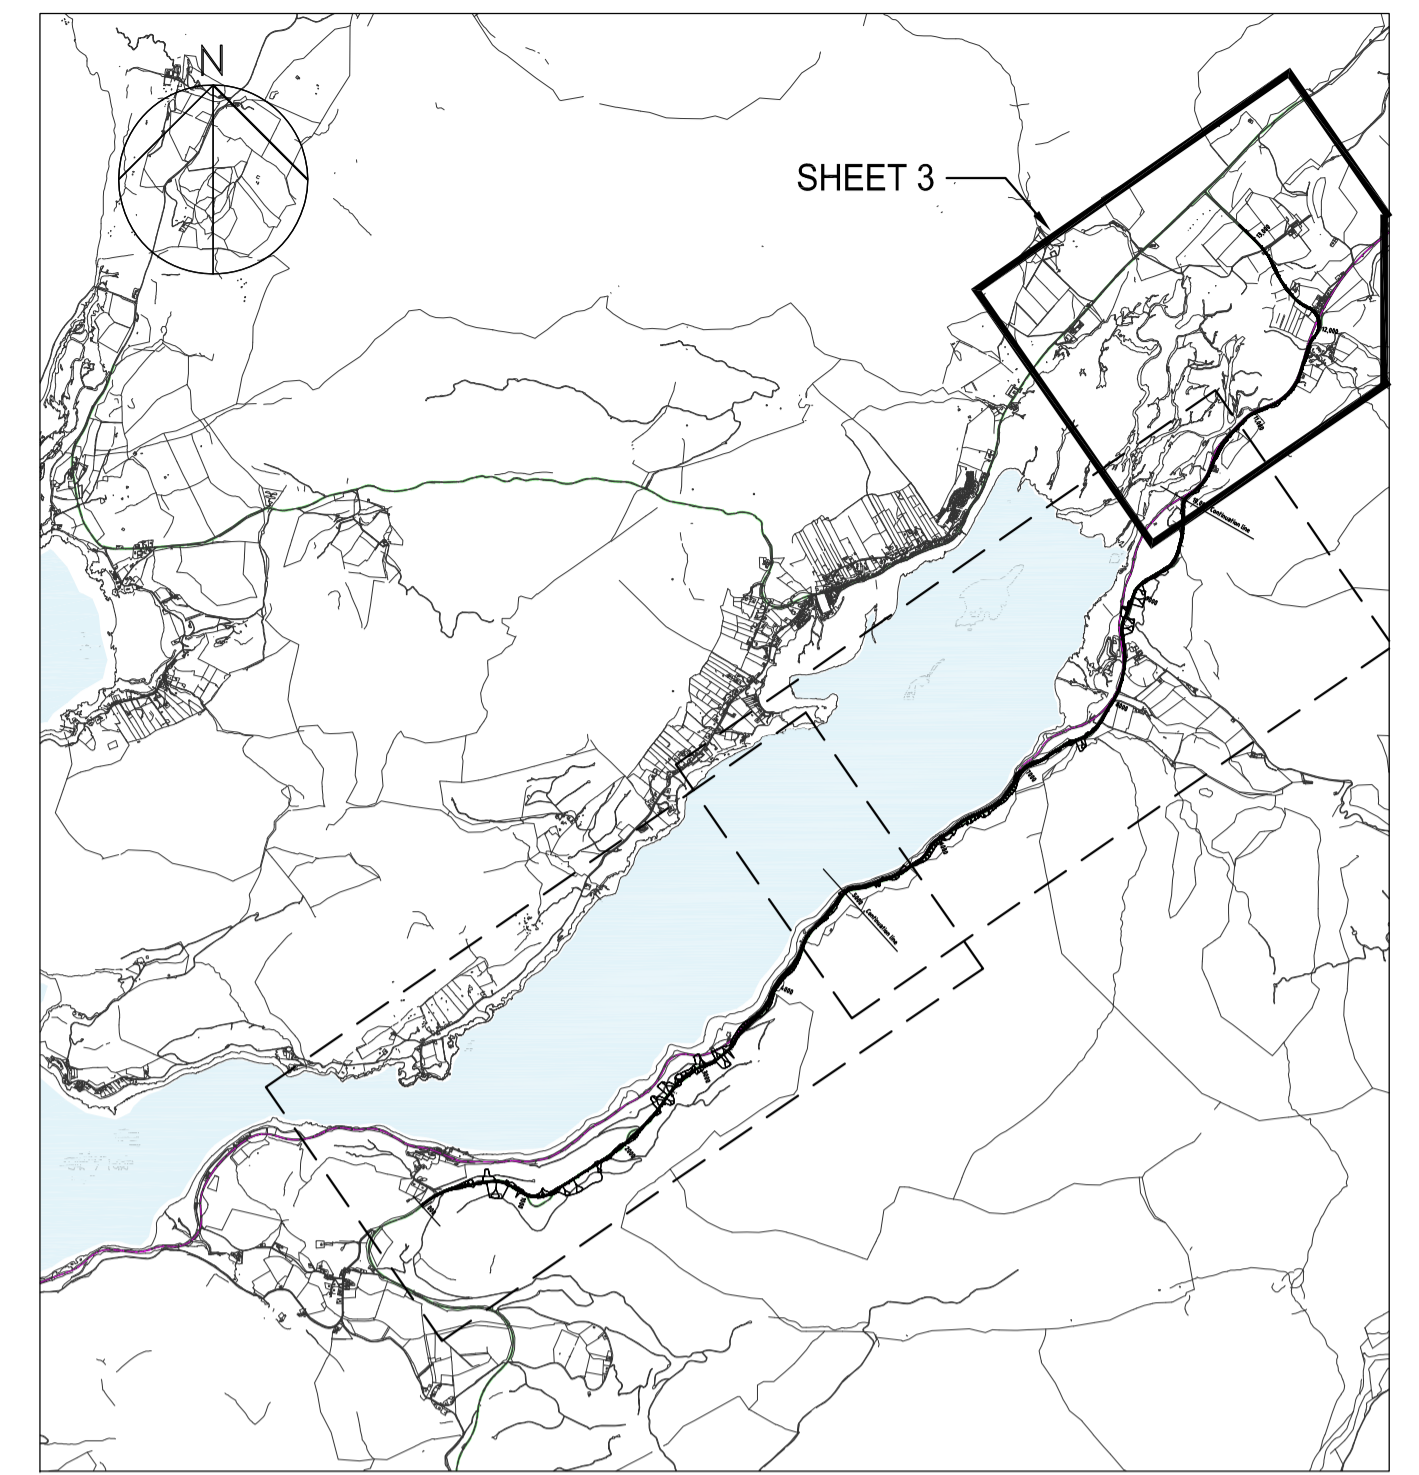

KEY PLAN

KEY

- Existing Railway
- Existing "A" Roads

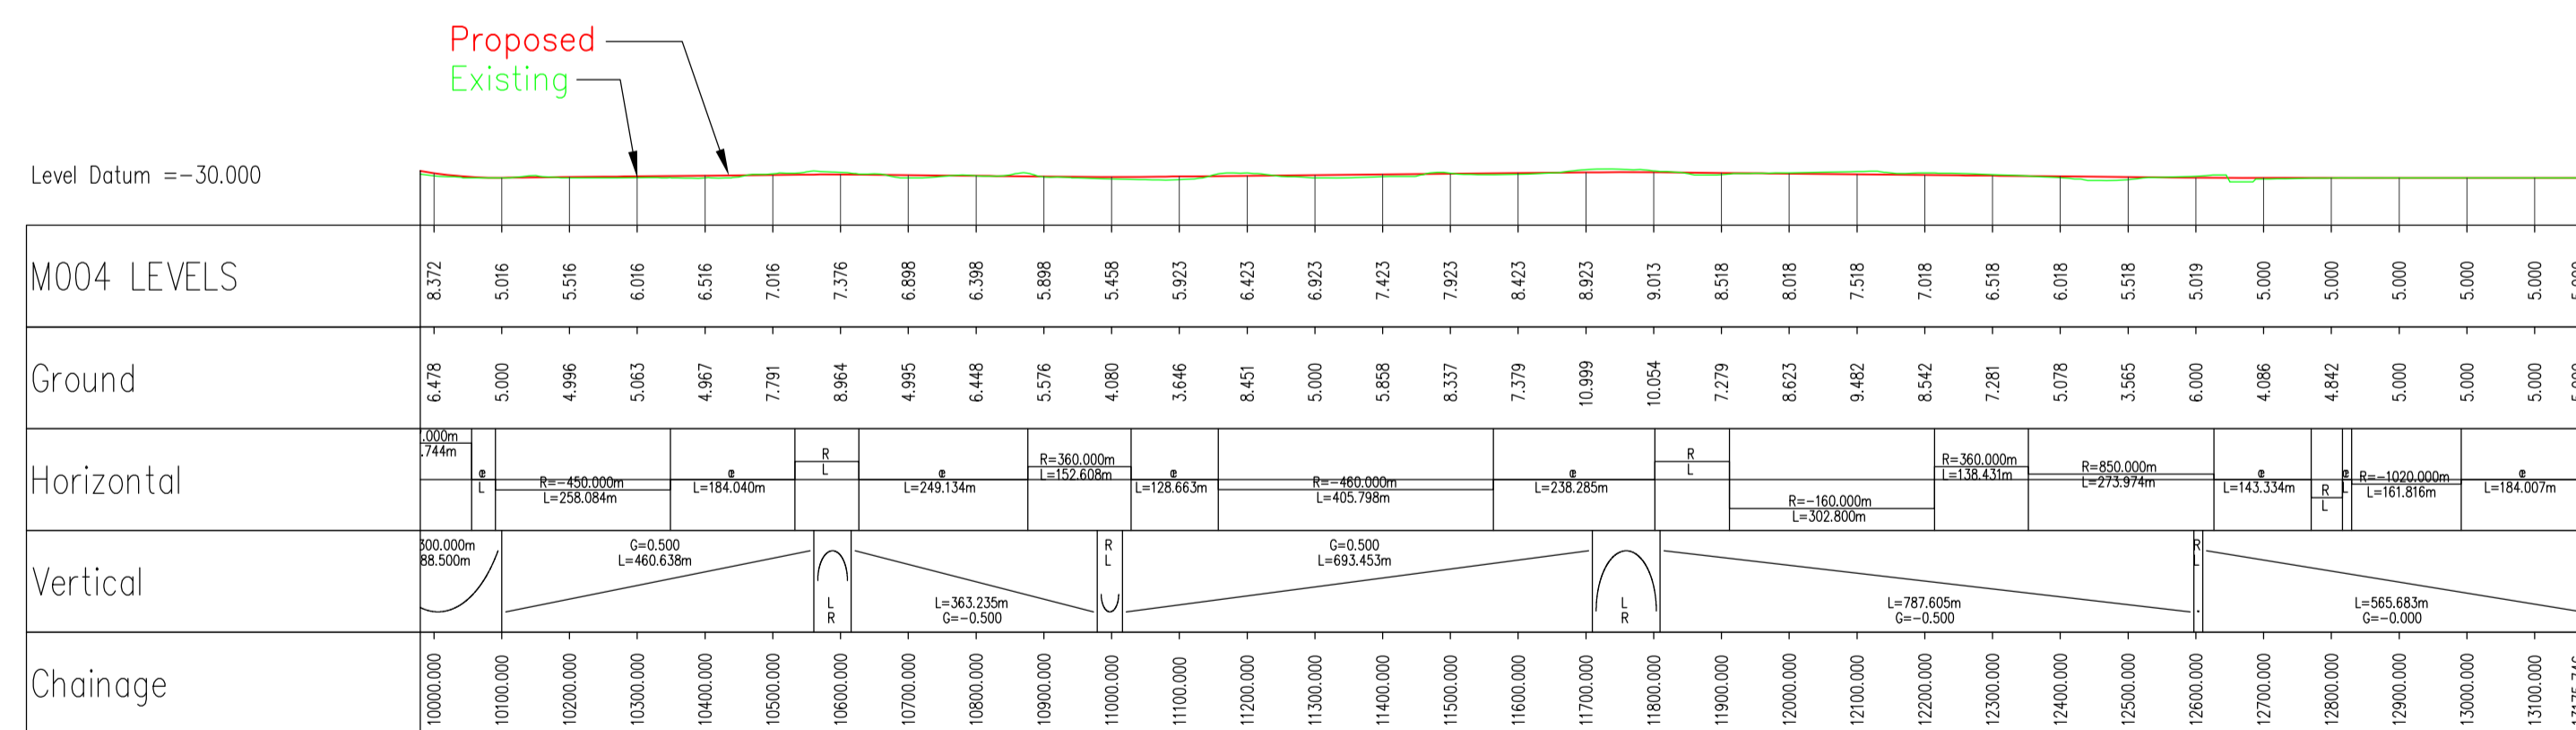

PROFILE

SCALE H= 1:10,000H, 1:5000V

This drawing is for preliminary purposes only and is subject to amendment during design development. UNDER NO CIRCUMSTANCES MUST THIS DRAWING BE USED FOR CONSTRUCTION PURPOSES

Revision Details			
By	Check	Date	Suffix

NOTES
 Reproduced from the Ordnance Survey mapping with the permission of the Controller of Her Majesty's Stationary Office © Crown Copyright. Unauthorised reproduction infringes Crown Copyright and may lead to prosecution or civil proceedings.
 Highland Council License No 100023369

In addition to the hazard risks normally associated with the types of work detailed on this drawing take note of above.
 It is assumed that all works on this drawing will be carried out by a competent contractor working, where appropriate, to an appropriate method statement.
SAFETY, HEALTH AND ENVIRONMENTAL INFORMATION BOX

Purpose of issue
PRELIMINARY

Client
The Highland Council
Comhairle na Gàidhealtachd

Project Title
STROMEFERRY APPRAISAL

Drawing Title
OPTION - 01 PLAN AND PROFILE SHEET 3 OF 3

Drawn: JH	Checked: JL	Approved: DT	Date: MARCH 2013
URS Internal Project No: 47065084		Subsidiary:	
Scale @ A1 AS SHOWN		Zone / Mileage	

FINAL ISSUE

URS Infrastructure & Environment Limited
 6 Ardross Street
 Inverness
 IV3 5NN
 0141 354 6050
 www.urscorp.eu

Drawing Number: **47065084 - 5043**

Rev: **0**