


PLAN


SCALE 1:5,000

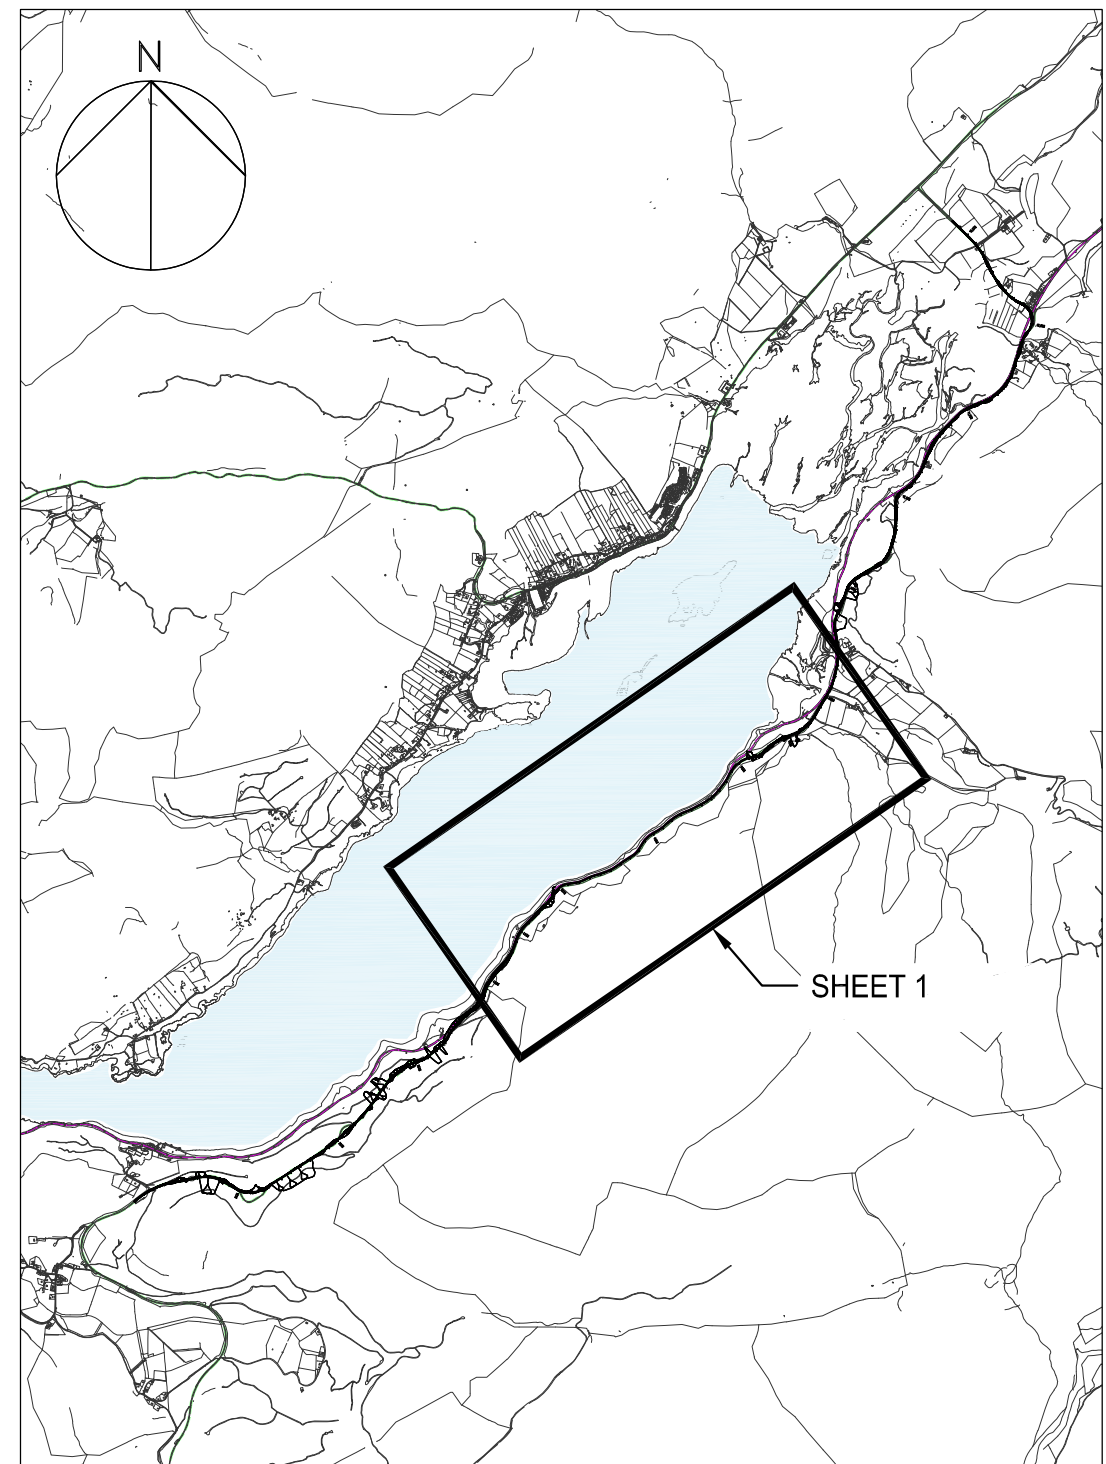

KEY PLAN

KEY

- Existing Railway
- Existing "A" Roads

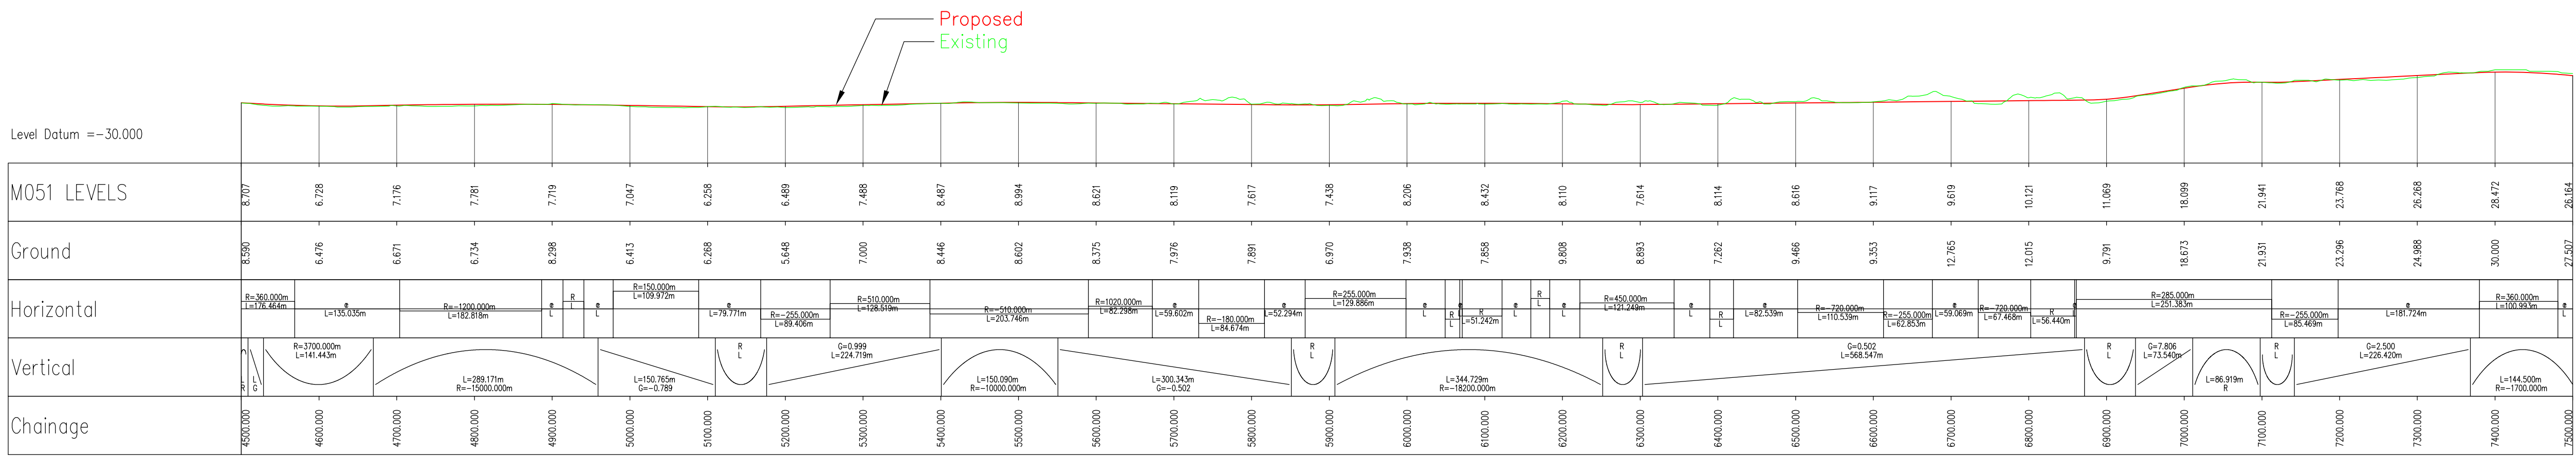

PROFILE

SCALE 1:5,000H, 1:2,500V

FINAL ISSUE

This drawing is for preliminary purposes only and is subject to amendment during design development. UNDER NO CIRCUMSTANCES MUST THIS DRAWING BE USED FOR CONSTRUCTION PURPOSES

NOTES				Purpose of Issue		Client		Project Title		Drawing Title		Drawn		Checked		Approved		Date		URS Infrastructure & Environment Limited	
Reproduced from the Ordnance Survey mapping with the permission of the Controller of Her Majesty's Stationary Office © Crown Copyright. Unauthorised reproduction infringes Crown Copyright and may lead to prosecution or civil proceedings. Highland Council License No 100023369				PRELIMINARY		The Highland Council Comhairle na Gàidhealtachd		STROME FERRY APPRAISAL		OPTION - 07 PLAN AND PROFILE SHEET 1		JH		JL		DT		MARCH 2013		6 Ardross Street Inverness IV3 5NN 0141 354 6050 www.urscorp.eu	
In addition to the hazard/risks normally associated with the types of work detailed on this drawing take note of above. It is assumed that all works on this drawing will be carried out by a competent contractor working, where appropriate, to an appropriate method statement. SAFETY, HEALTH AND ENVIRONMENTAL INFORMATION BOX				CONSTRUCTION RISKS		MAINTENANCE / CLEANING RISKS		DEMOLITION RISKS		Scale @ A1 1:5,000H, 1:2,500V		URS Internal Project No. 47065084		Suitability		Zone / Mileage		This document has been prepared in accordance with the scope of URS' appointment with its client and is subject to the terms of that appointment. URS accepts no liability for any use of this document other than by its client and only for the purposes for which it was prepared and provided. Only written dimensions shall be used. © URS Infrastructure & Environment Limited		Drawing Number 47065084 - 5101	
Revision Details				By		Check		Date		Suffix										Rev 0	