




PLAN


SCALE 1:10,000

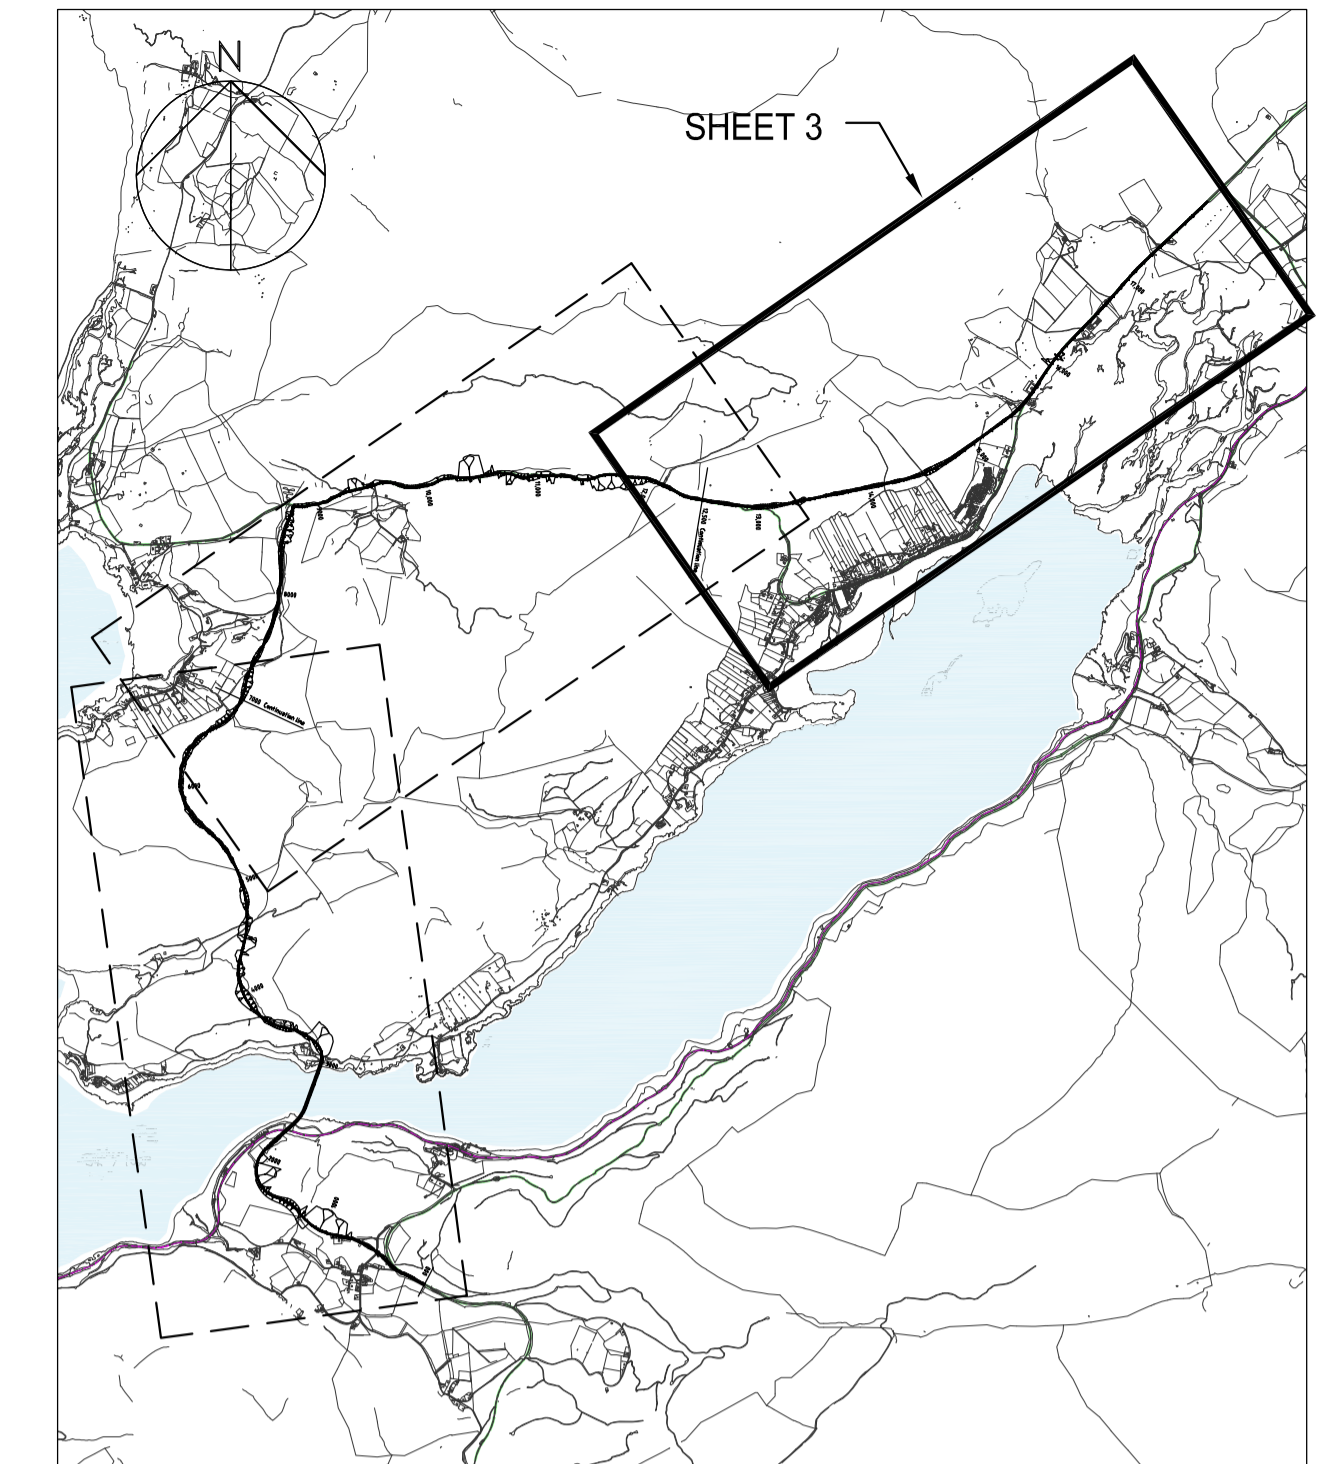

KEY PLAN

KEY

- Existing Railway
- Existing "A" Roads

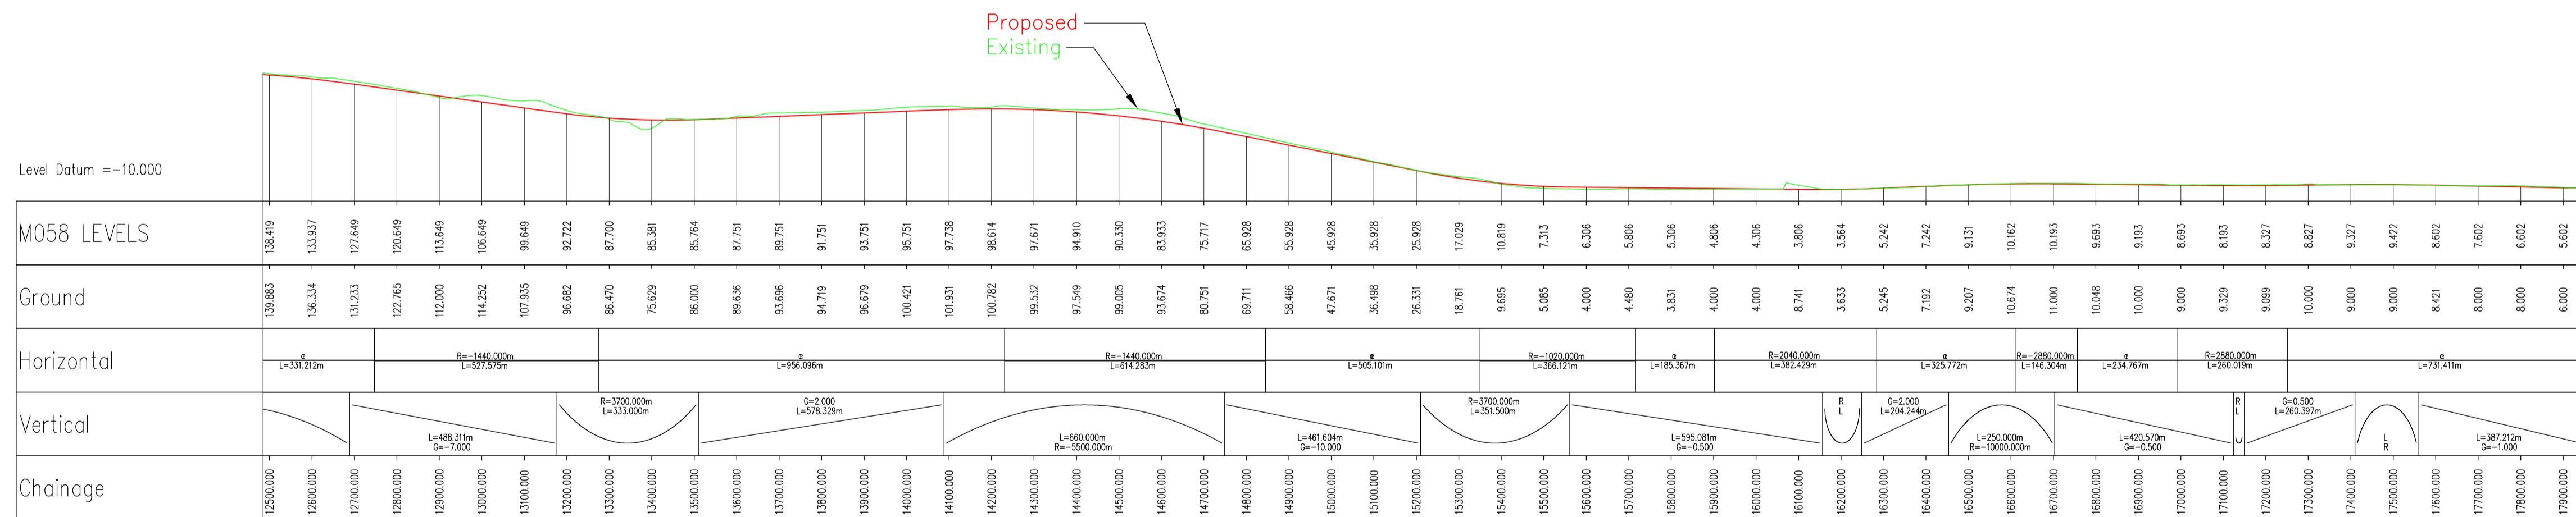

PROFILE

SCALE 1:10,000H, 1:5000V

This drawing is for preliminary purposes only and is subject to amendment during design development. UNDER NO CIRCUMSTANCES MUST THIS DRAWING BE USED FOR CONSTRUCTION PURPOSES

Revision Details	By	Date	Check	Suffix

NOTES

Reproduced from the Ordnance Survey mapping with the permission of the Controller of Her Majesty's Stationary Office. © Crown Copyright. Unauthorised reproduction infringes Crown Copyright and may lead to prosecution or civil proceedings. Highland Council License No 100023369

CONSTRUCTION RISKS **MAINTENANCE / CLEANING RISKS** **DEMOLITION RISKS**

In addition to the hazards/risks normally associated with the types of work detailed on this drawing take note of above. It is assumed that all works on this drawing will be carried out by a competent contractor working, where appropriate, to an appropriate method statement.

SAFETY, HEALTH AND ENVIRONMENTAL INFORMATION BOX

Purpose of Issue: **PRELIMINARY**

Client: **The Highland Council / Comhairle na Gàidhealtachd**

Project Title: **STROME FERRY APPRAISAL**

Drawing Title: **OPTION - ON3 PLAN AND PROFILE SHEET 3 OF 3**

Drawn	Checked	Approved	Date
JH	JL	DT	MARCH 2013

URS Internal Project No: 47065084
Scale @ A1: 1:10,000H, 1:5000V

FINAL ISSUE

URS Infrastructure & Environment Limited
6 Ardara Street
Inverness
IV3 5NN
0141 354 6550
www.urscorp.eu

Drawing Number: **47065084 - 5113**

Rev: **0**