


KEY PLAN

KEY

- Existing Railway
- Existing "A" Roads

PLAN
(SCALE 1:5,000)

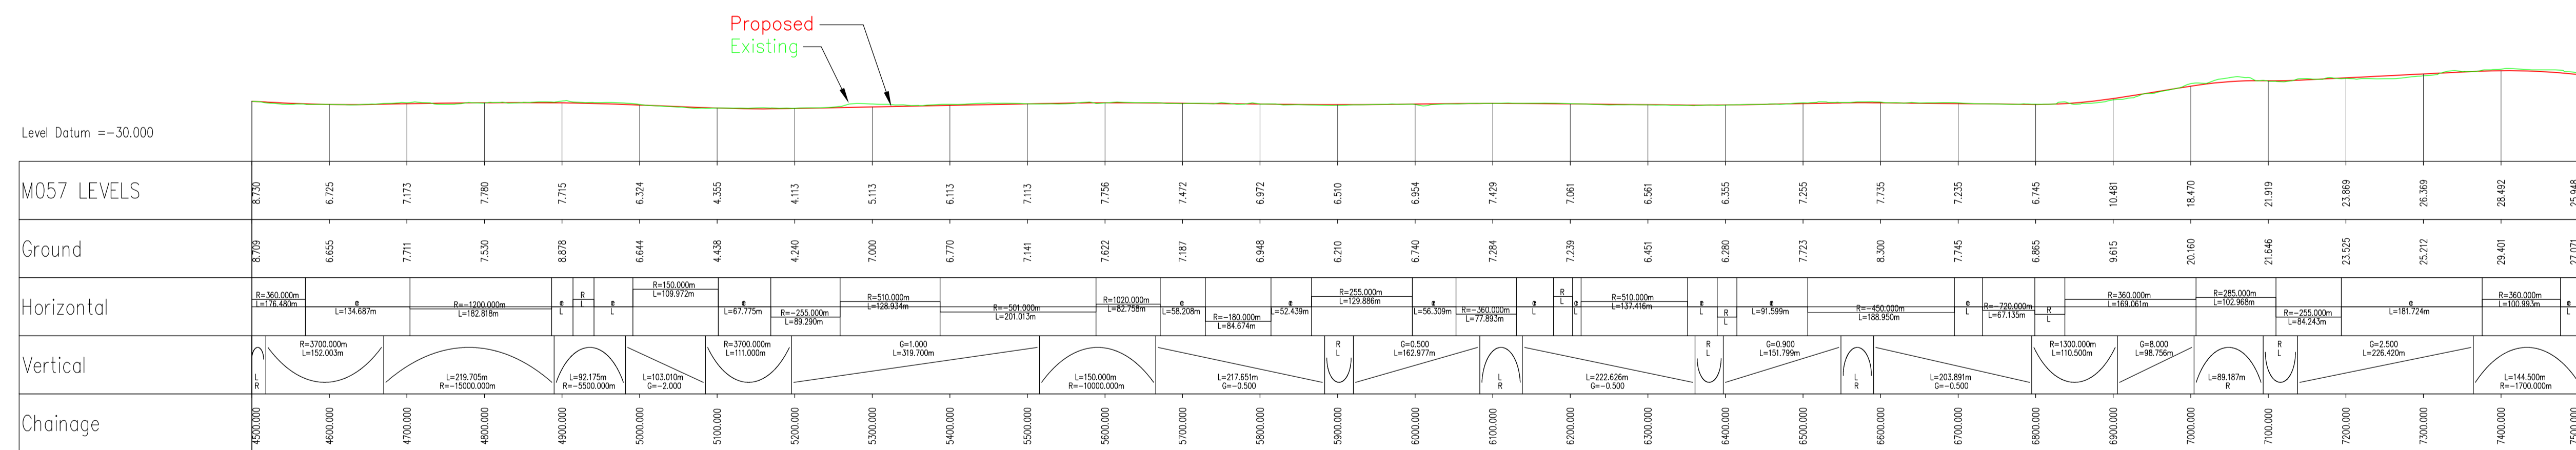

PROFILE
(SCALE 1:5,000H 1:2,500V)

This drawing is for preliminary purposes only and is subject to amendment during design development. UNDER NO CIRCUMSTANCES MUST THIS DRAWING BE USED FOR CONSTRUCTION PURPOSES

FINAL ISSUE

<p>NOTES</p> <p>Reproduced from the Ordnance Survey mapping with the permission of the Controller of Her Majesty's Stationary Office © Crown Copyright. Unauthorised reproduction infringes Crown Copyright and may lead to prosecution or civil proceedings. Highland Council License No 100023369</p>				<p>Purpose of issue</p> <p>PRELIMINARY</p>		<p>Project Title</p> <p>STROME FERRY APPRAISAL</p>		<p>Drawing Title</p> <p>OPTION - 05 PLAN AND PROFILE SHEET 1</p>		<p>Drawn: JH Checked: JH Approved: DT Date: MARCH 2013</p>		<p>URS Infrastructure & Environment Limited 6 Ardross Street Inverness IV3 5NN 0141 354 6050 www.urscorp.eu</p>									
<p>CONSTRUCTION RISKS</p> <p>MAINTENANCE / CLEANING RISK</p> <p>DEMOLITION RISKS</p> <p>In addition to the hazard risks normally associated with the types of work detailed on this drawing take note of above. It is assumed that all works on this drawing will be carried out by a competent contractor working, where appropriate, to an appropriate method statement. SAFETY, HEALTH AND ENVIRONMENTAL INFORMATION BOX</p>				<p>Client</p> <p>The Highland Council Comhairle na Gàidhealtachd</p>		<p>Scale @ A1 1:5,000H, 1:2,500V</p>		<p>Zone / Mileage</p>		<p>This document has been prepared in accordance with the scope of URS' appointment with its client and is subject to the terms of that appointment. URS accepts no liability for any use of this document other than by its client and only for the purposes for which it was prepared and provided. Only written dimensions shall be used. © URS Infrastructure & Environment Limited</p>		<p>Drawing Number 47065084 - 5081</p>									
<p>Revision Details</p> <table border="1"> <tr> <th>By</th> <th>Check</th> <th>Date</th> <th>Suffix</th> </tr> <tr> <td> </td> <td> </td> <td> </td> <td> </td> </tr> </table>				By	Check	Date	Suffix					<p>Client</p>		<p>Project Title</p>		<p>Drawing Title</p>		<p>Drawn / Checked / Approved / Date</p>		<p>URS Infrastructure & Environment Limited</p>	
By	Check	Date	Suffix																		
<p>By: _____</p> <p>Check: _____</p> <p>Date: _____</p> <p>Suffix: _____</p>				<p>Client</p>		<p>Project Title</p>		<p>Drawing Title</p>		<p>Drawn / Checked / Approved / Date</p>		<p>URS Infrastructure & Environment Limited</p>									