


PLAN


SCALE 1:10,000

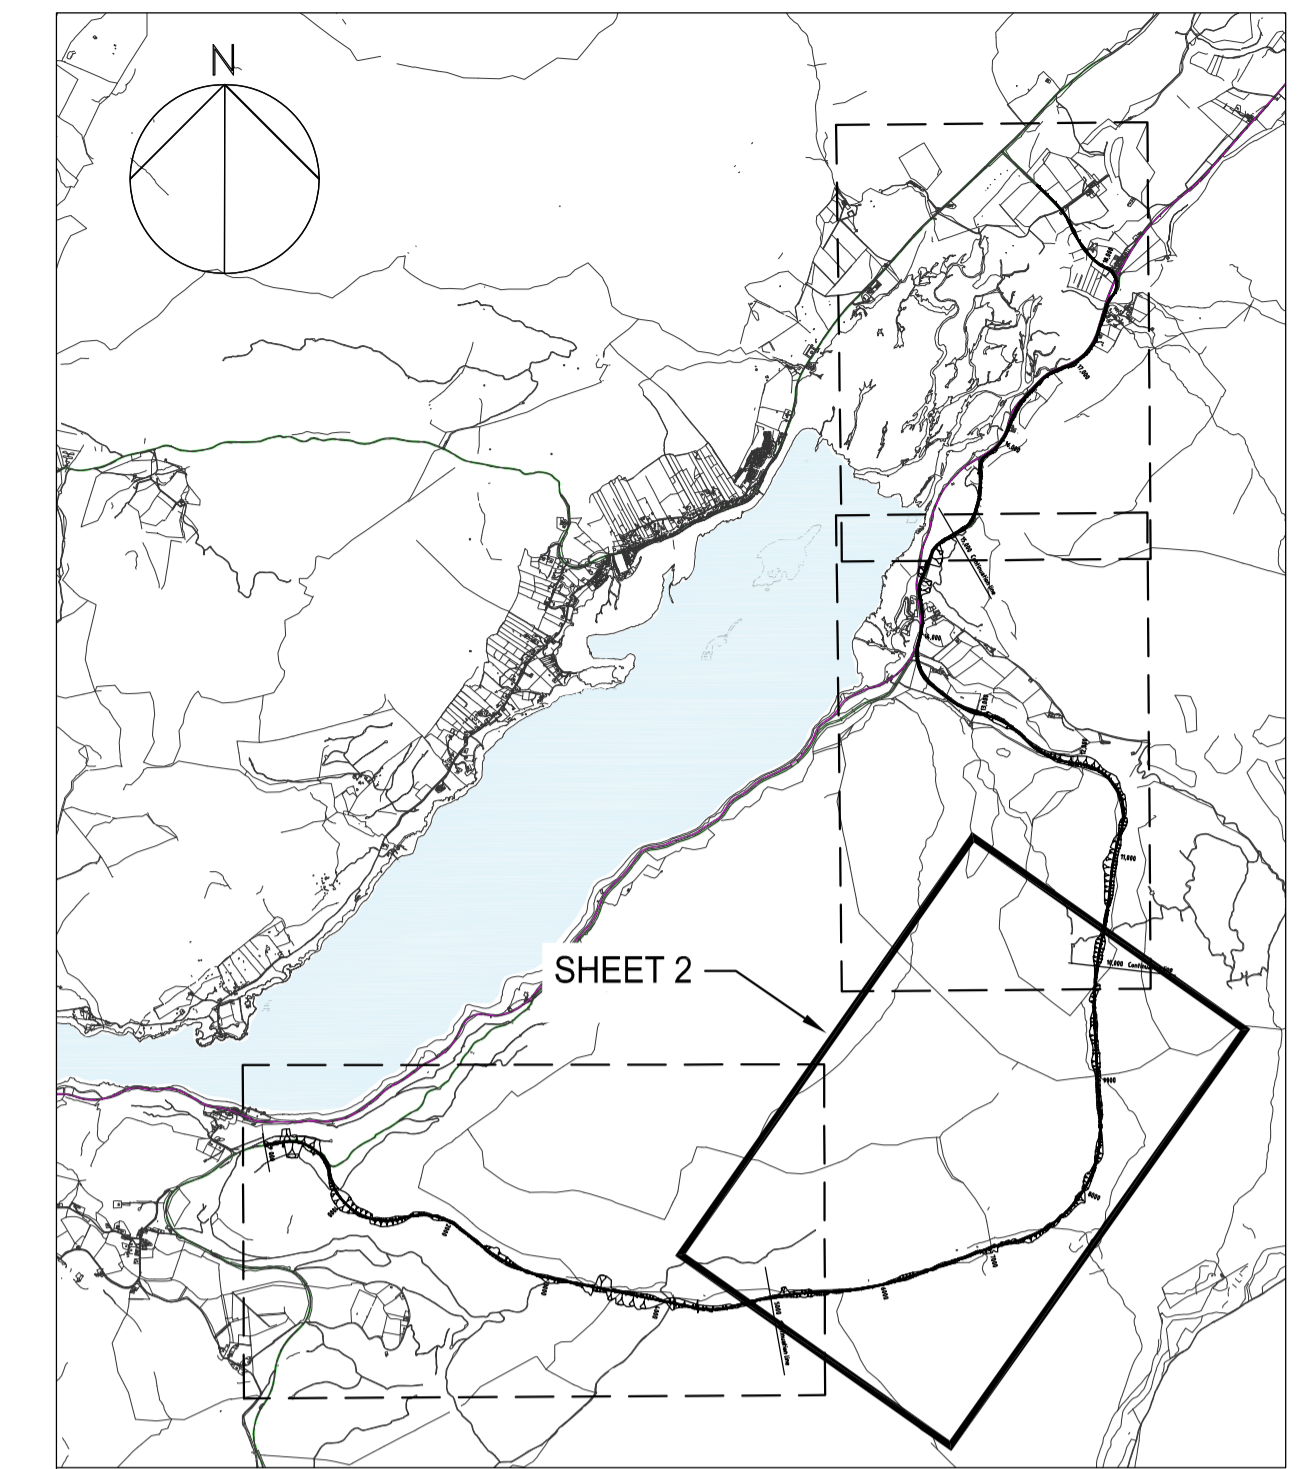

KEY PLAN

KEY

- Existing Railway
- Existing "A" Roads

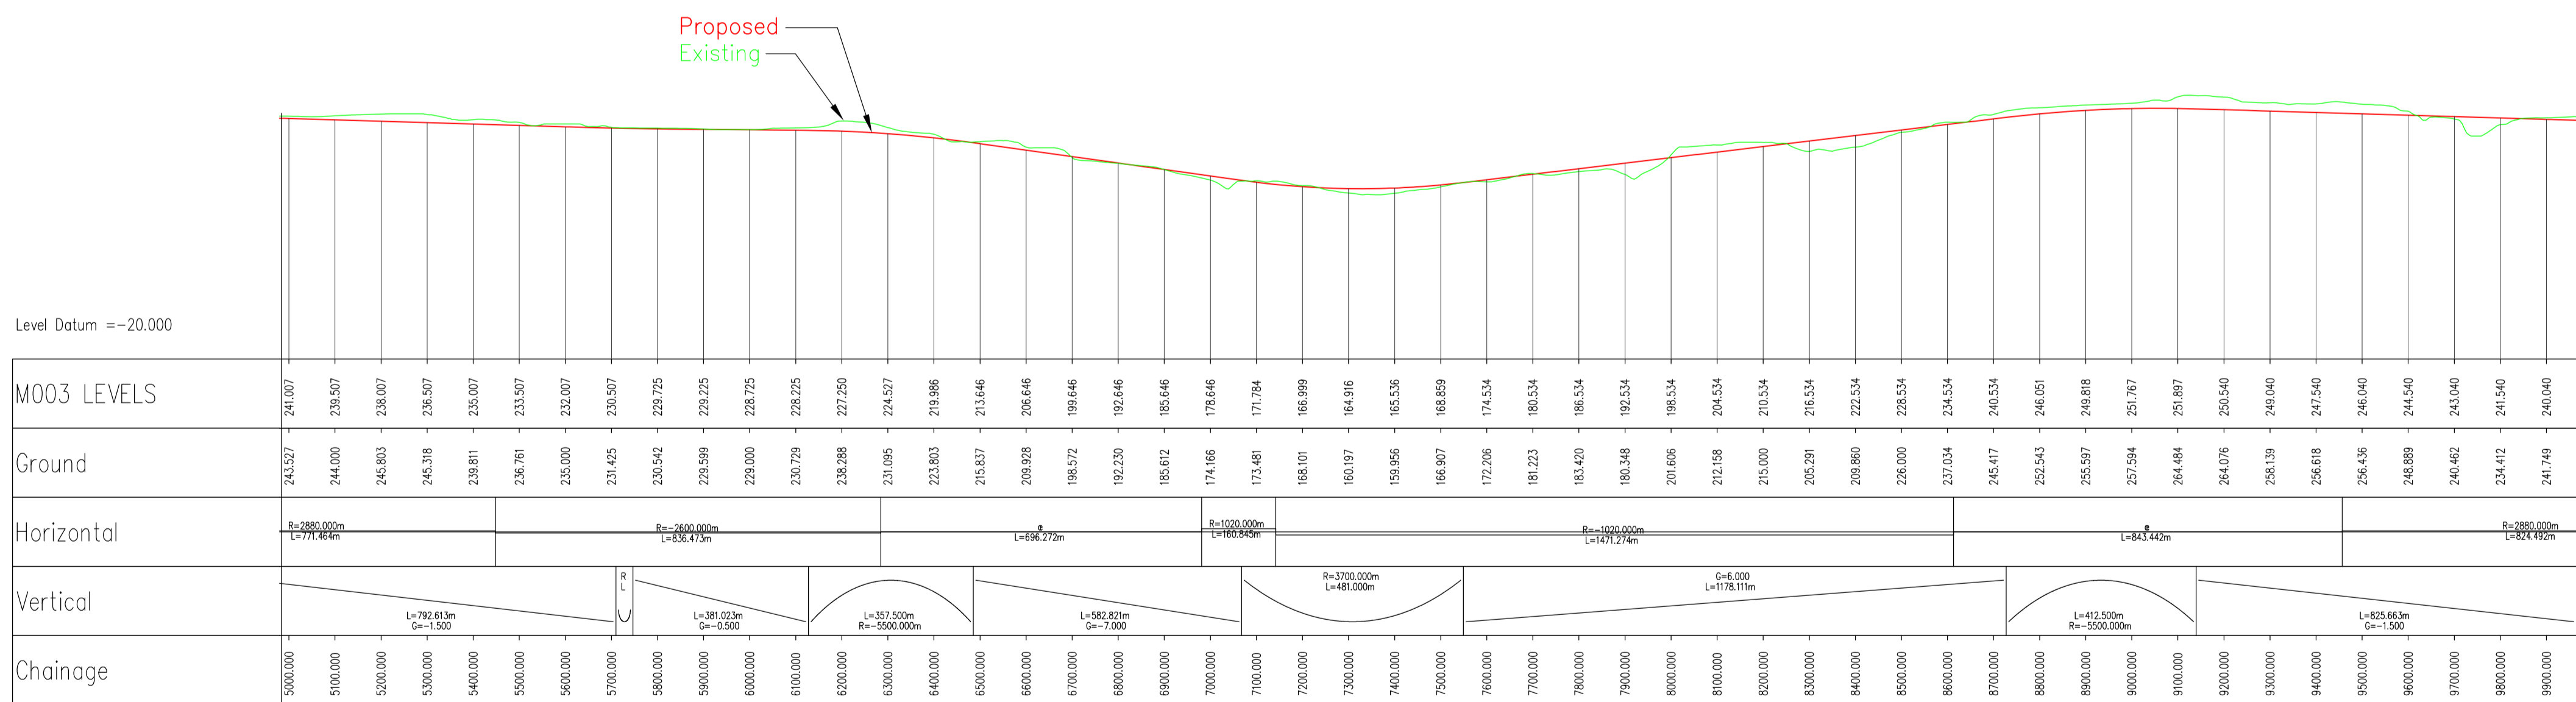

PROFILE

SCALE 1:10,000H, 1:5000V

This drawing is for preliminary purposes only and is subject to amendment during design development. UNDER NO CIRCUMSTANCES MUST THIS DRAWING BE USED FOR CONSTRUCTION PURPOSES

Revision Details	By	Check	Date	Suffix

NOTES

Reproduced from the Ordnance Survey mapping with the permission of the Controller of Her Majesty's Stationary Office © Crown Copyright. Unauthorised reproduction infringes Crown Copyright and may lead to prosecution or civil proceedings.
Highland Council License No 10023369

CONSTRUCTION RISKS	MAINTENANCE / CLEANING RISKS	DEMOLITION RISKS
In addition to the hazard risks normally associated with the types of work detailed on this drawing take note of above.	It is assumed that all works on this drawing will be carried out by a competent contractor working, where appropriate, to an appropriate method statement.	It is assumed that all works on this drawing will be carried out by a competent contractor working, where appropriate, to an appropriate method statement.

Purpose of Issue: **PRELIMINARY**

Client: **The Highland Council / Comhairle na Gàidhealtachd**

Project Title: **STROME FERRY APPRAISAL**

Drawing Title: **OPTION - S1 PLAN AND PROFILE SHEET 2 OF 4**

Drawn	Checked	Approved	Date
JH	JL	DT	MARCH 2013

URS Internal Project No. 47065084
Scale @ A1 1:10,000H, 1:5000V

FINAL ISSUE

URS Infrastructure & Environment Limited
6 Ardross Street
Inverness
IV3 5NN
0141 354 6550
www.urscorp.eu

Drawing Number: **47065084 - 5122**

Rev: **0**