


PLAN


SCALE 1:10,000

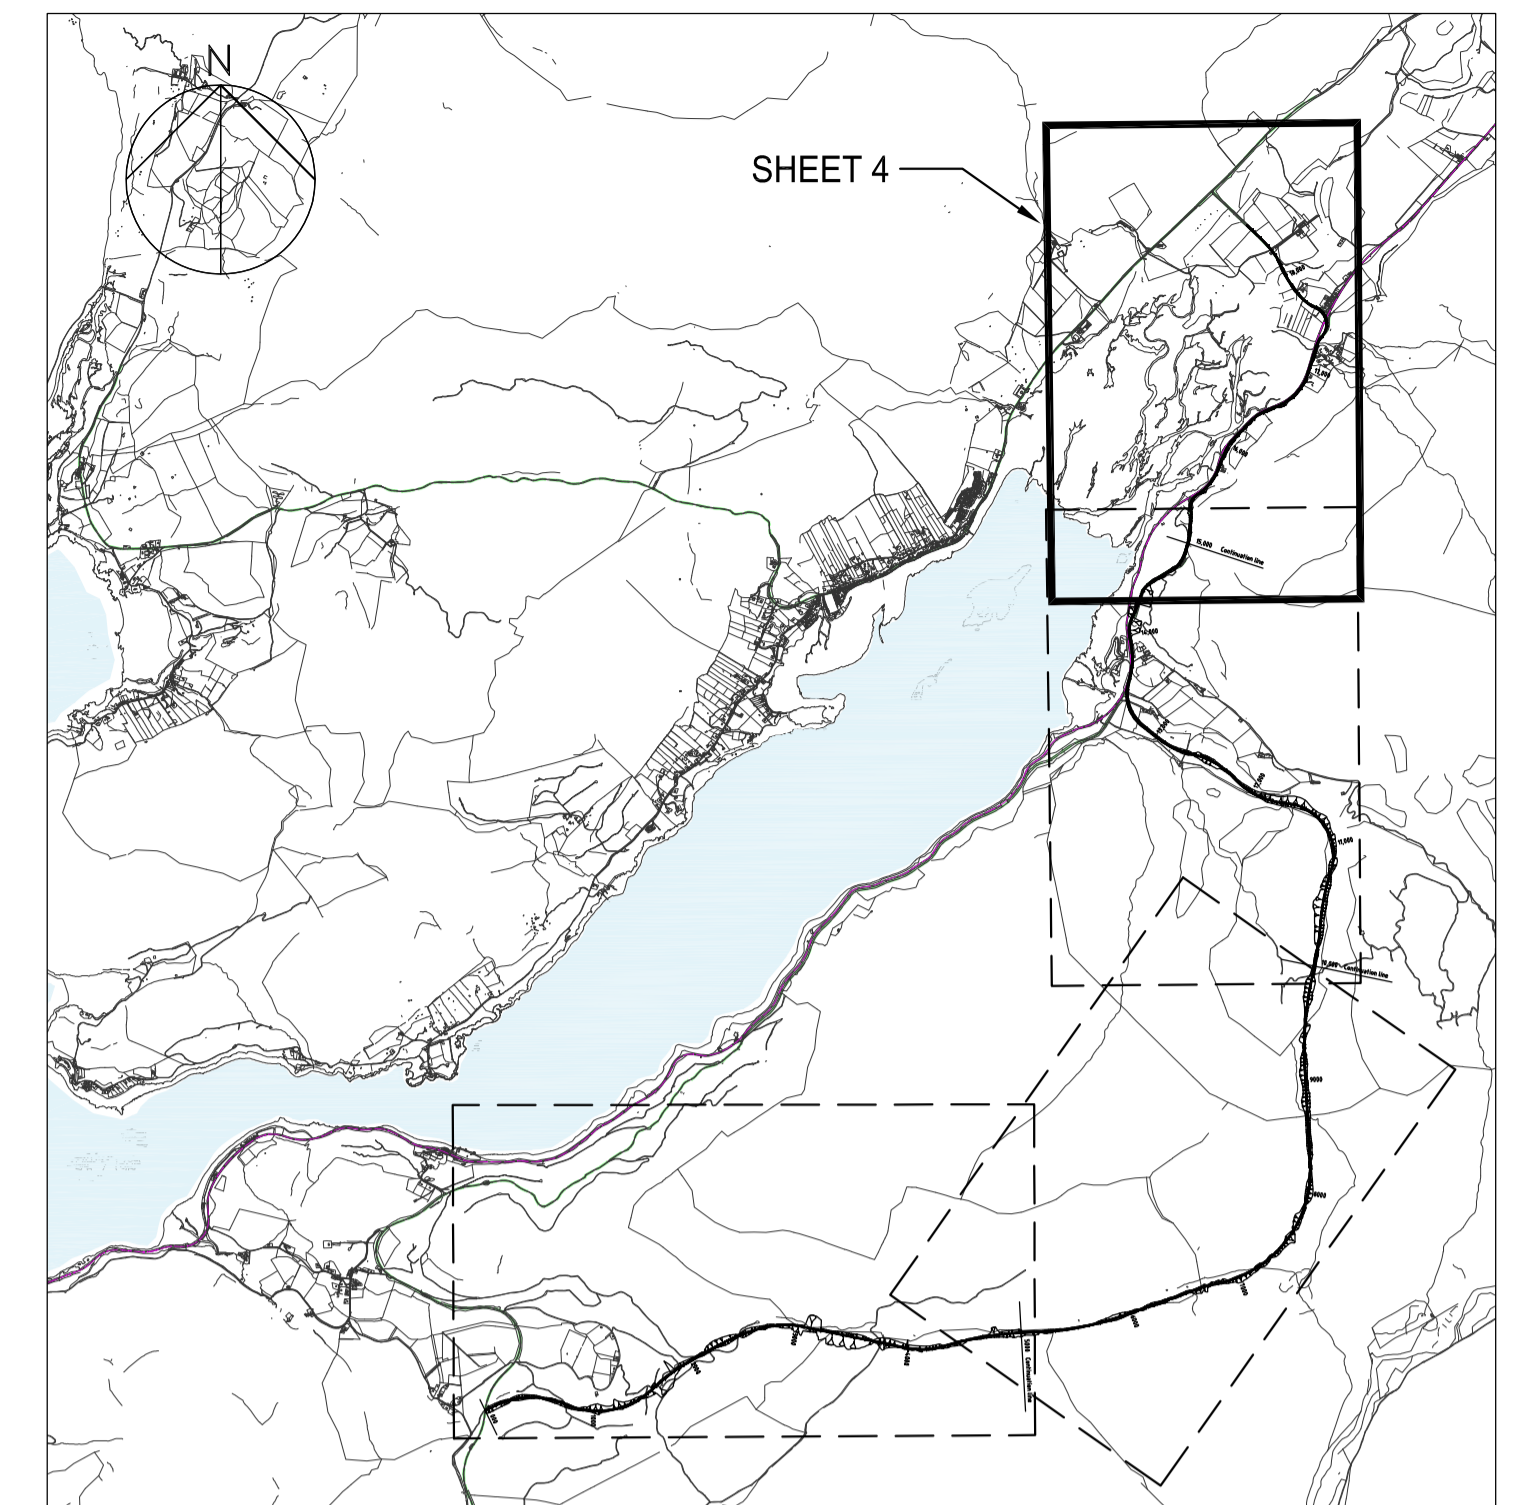

KEY PLAN

KEY

- Existing Railway
- Existing "A" Roads

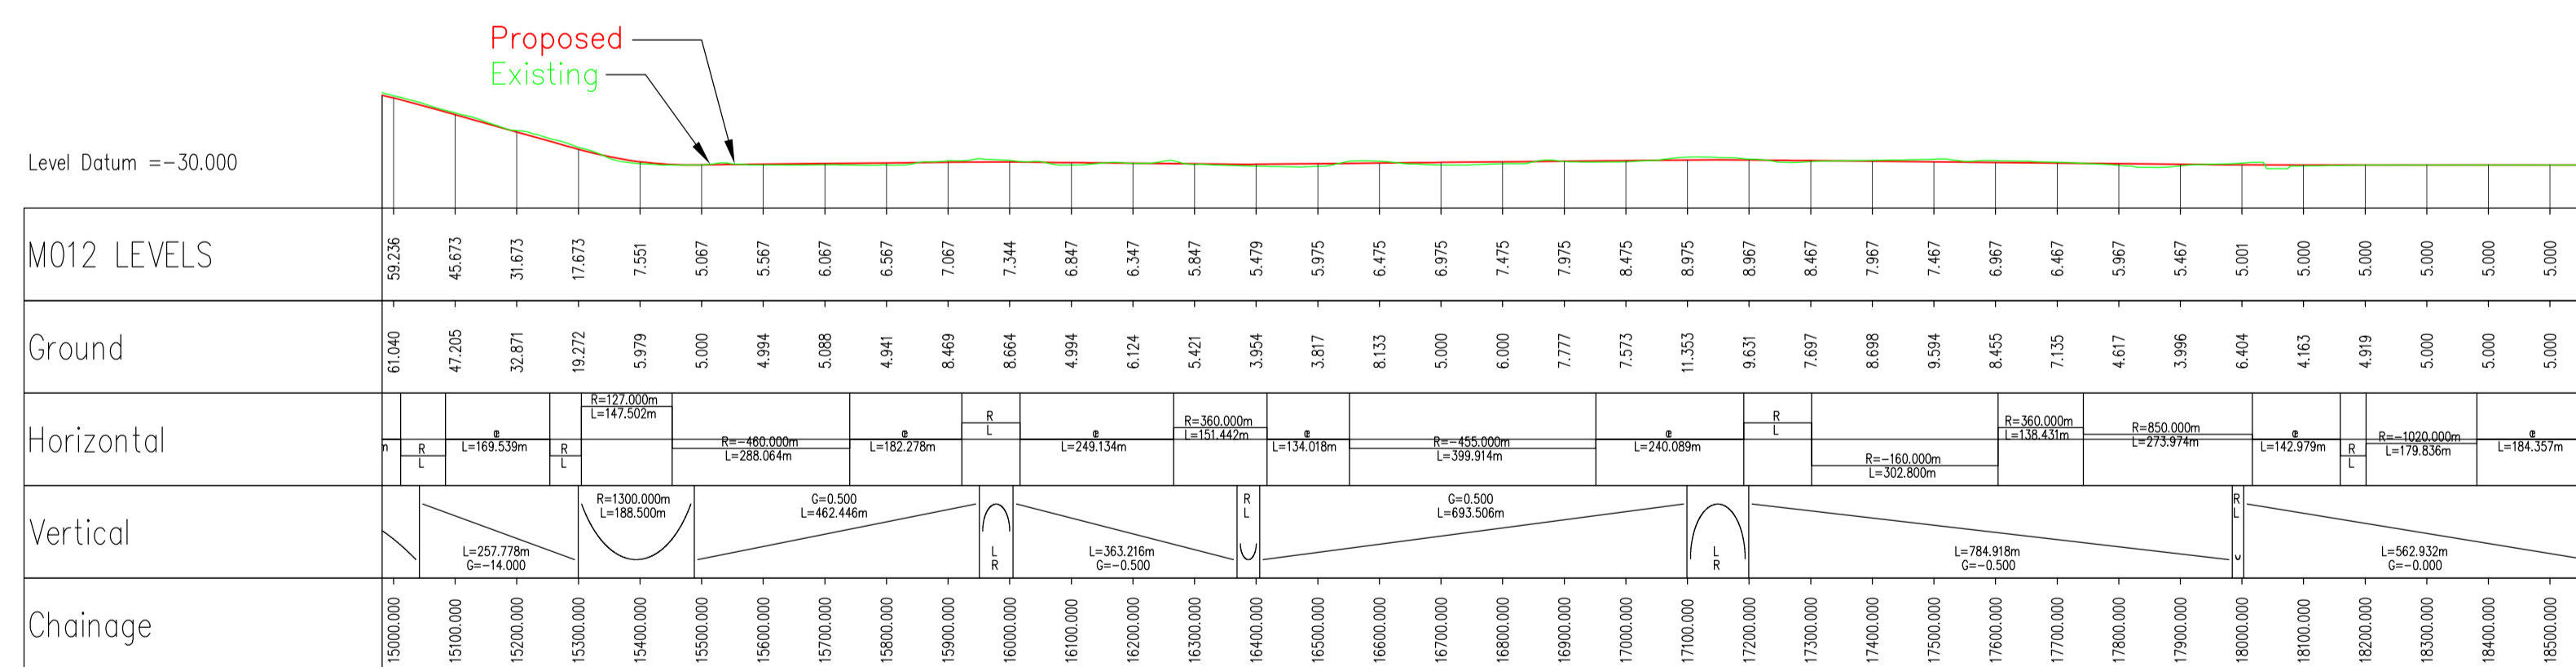

PROFILE

SCALE 1:10,000H, 1:5000V

This drawing is for preliminary purposes only and is subject to amendment during design development. UNDER NO CIRCUMSTANCES MUST THIS DRAWING BE USED FOR CONSTRUCTION PURPOSES

Revision Details	By	Check	Date	Suffix

CONSTRUCTION RISKS	MAINTENANCE / CLEANING	DEMOLITION RISKS

Purpose of Issue: PRELIMINARY

Client: The Highland Council / Comhairle na Gàidhealtachd

Project Title: STROME FERRY APPRAISAL

Drawing Title: OPTION - S3 PLAN AND PROFILE SHEET 4 OF 4

Drawn	Checked	Approved	Date
JH	JL	DT	MARCH 2013

URS Infrastructure & Environment Limited

6 Ardross Street, Inverness, IV3 5NN, 0141 354 6050, www.urscorp.eu

Drawing Number: 47065084 - 5134

Rev: 0

FINAL ISSUE