


KEY PLAN

KEY

- Existing Railway
- Existing "A" Roads

PLAN

SCALE 1:10,000

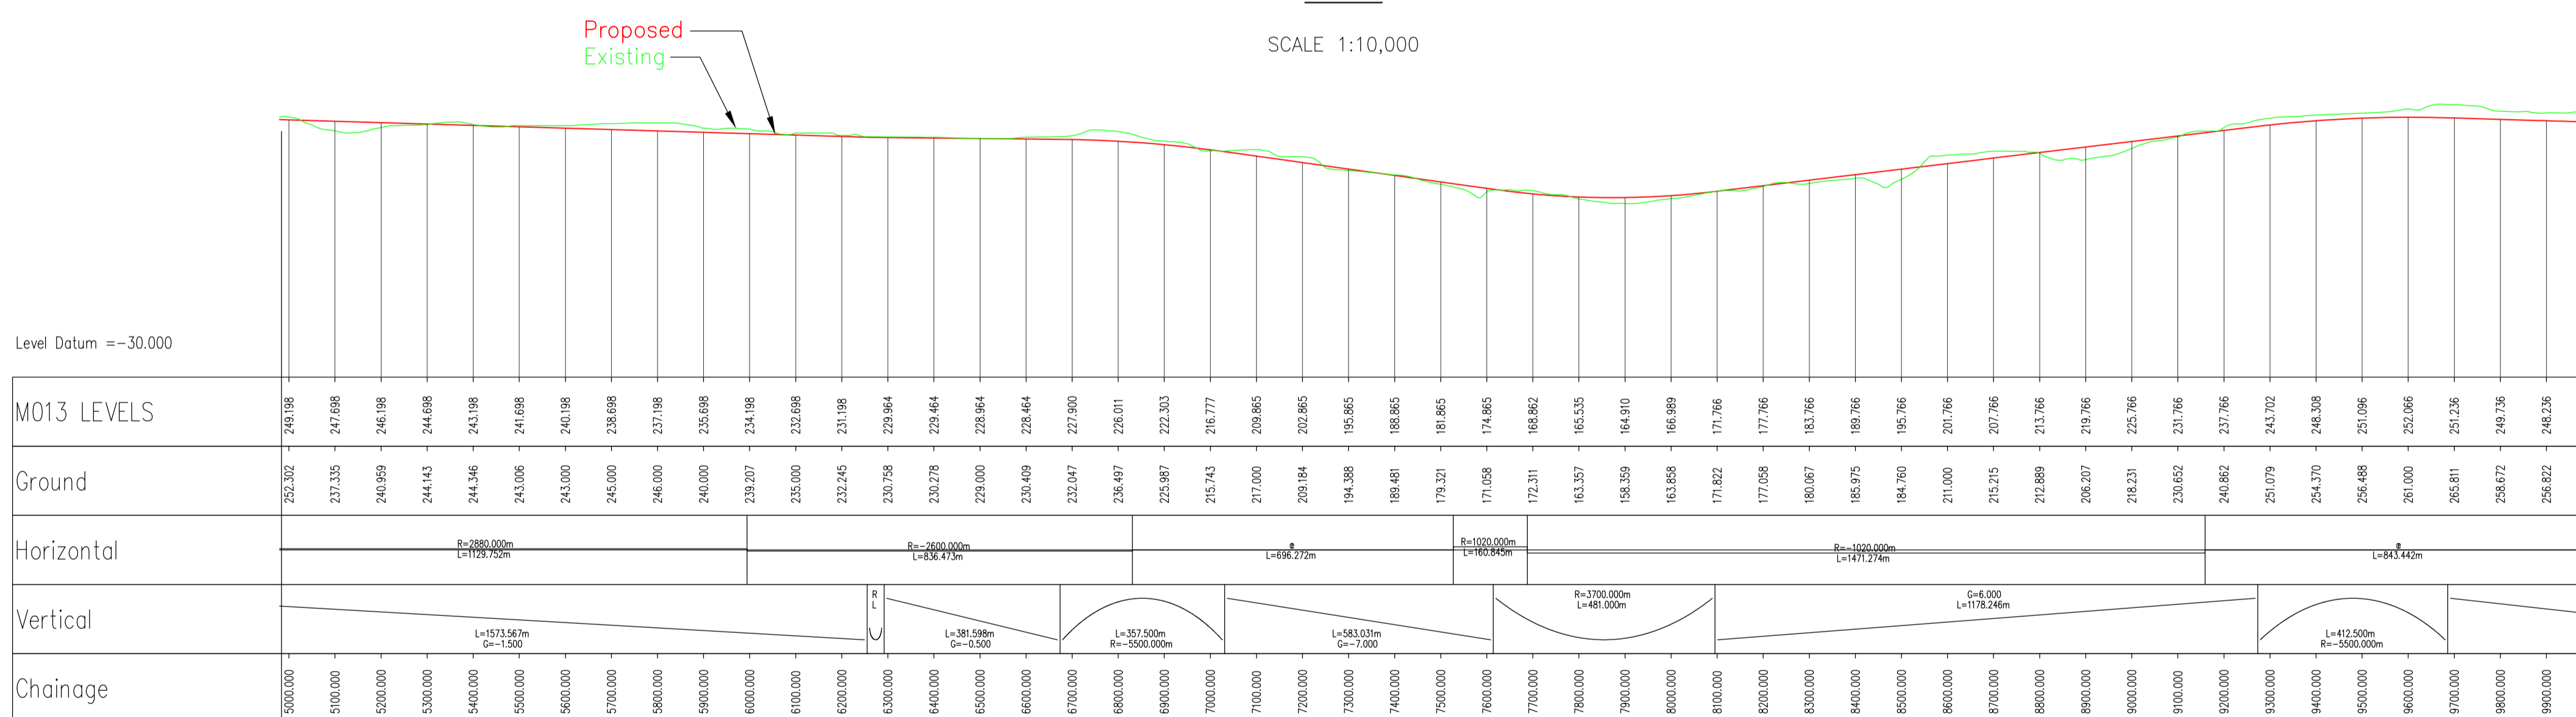

PROFILE

SCALE 1:10,000H, 1:5000V

This drawing is for preliminary purposes only and is subject to amendment during design development. UNDER NO CIRCUMSTANCES MUST THIS DRAWING BE USED FOR CONSTRUCTION PURPOSES

NOTES

Reproduced from the Ordnance Survey mapping with the permission of the Controller of Her Majesty's Stationary Office © Crown Copyright. Unauthorised reproduction infringes Crown Copyright and may lead to prosecution or civil proceedings.
Highland Council License No 100023369

CONSTRUCTION RISKS
MAINTENANCE / CLEANING RISKS
DEMOLITION RISKS

In addition to the hazard risks normally associated with the types of work detailed on this drawing take note of above.
It is assumed that all works on this drawing will be carried out by a competent contractor working, where appropriate, to an appropriate method statement.
SAFETY, HEALTH AND ENVIRONMENTAL INFORMATION BOX

Purpose of issue

PRELIMINARY



Project Title

STROME FERRY APPRAISAL

Drawing Title

OPTION - S4
PLAN AND PROFILE
SHEET 2 OF 4

Drawn JH
Checked JH
Approved DT
URS Internal Project No. 47065084
Scale @ A1 1:10,000H, 1:5000V

Date

MARCH 2013

Subsidiary

Zone / Mileage

URS Infrastructure & Environment Limited

6 Ardross Street
Inverness
IV3 5AN
0141 354 6550
www.urscorp.eu



Drawing Number
47065084 - 5142

Rev
0

FINAL ISSUE