


PLAN

SCALE 1:10,000

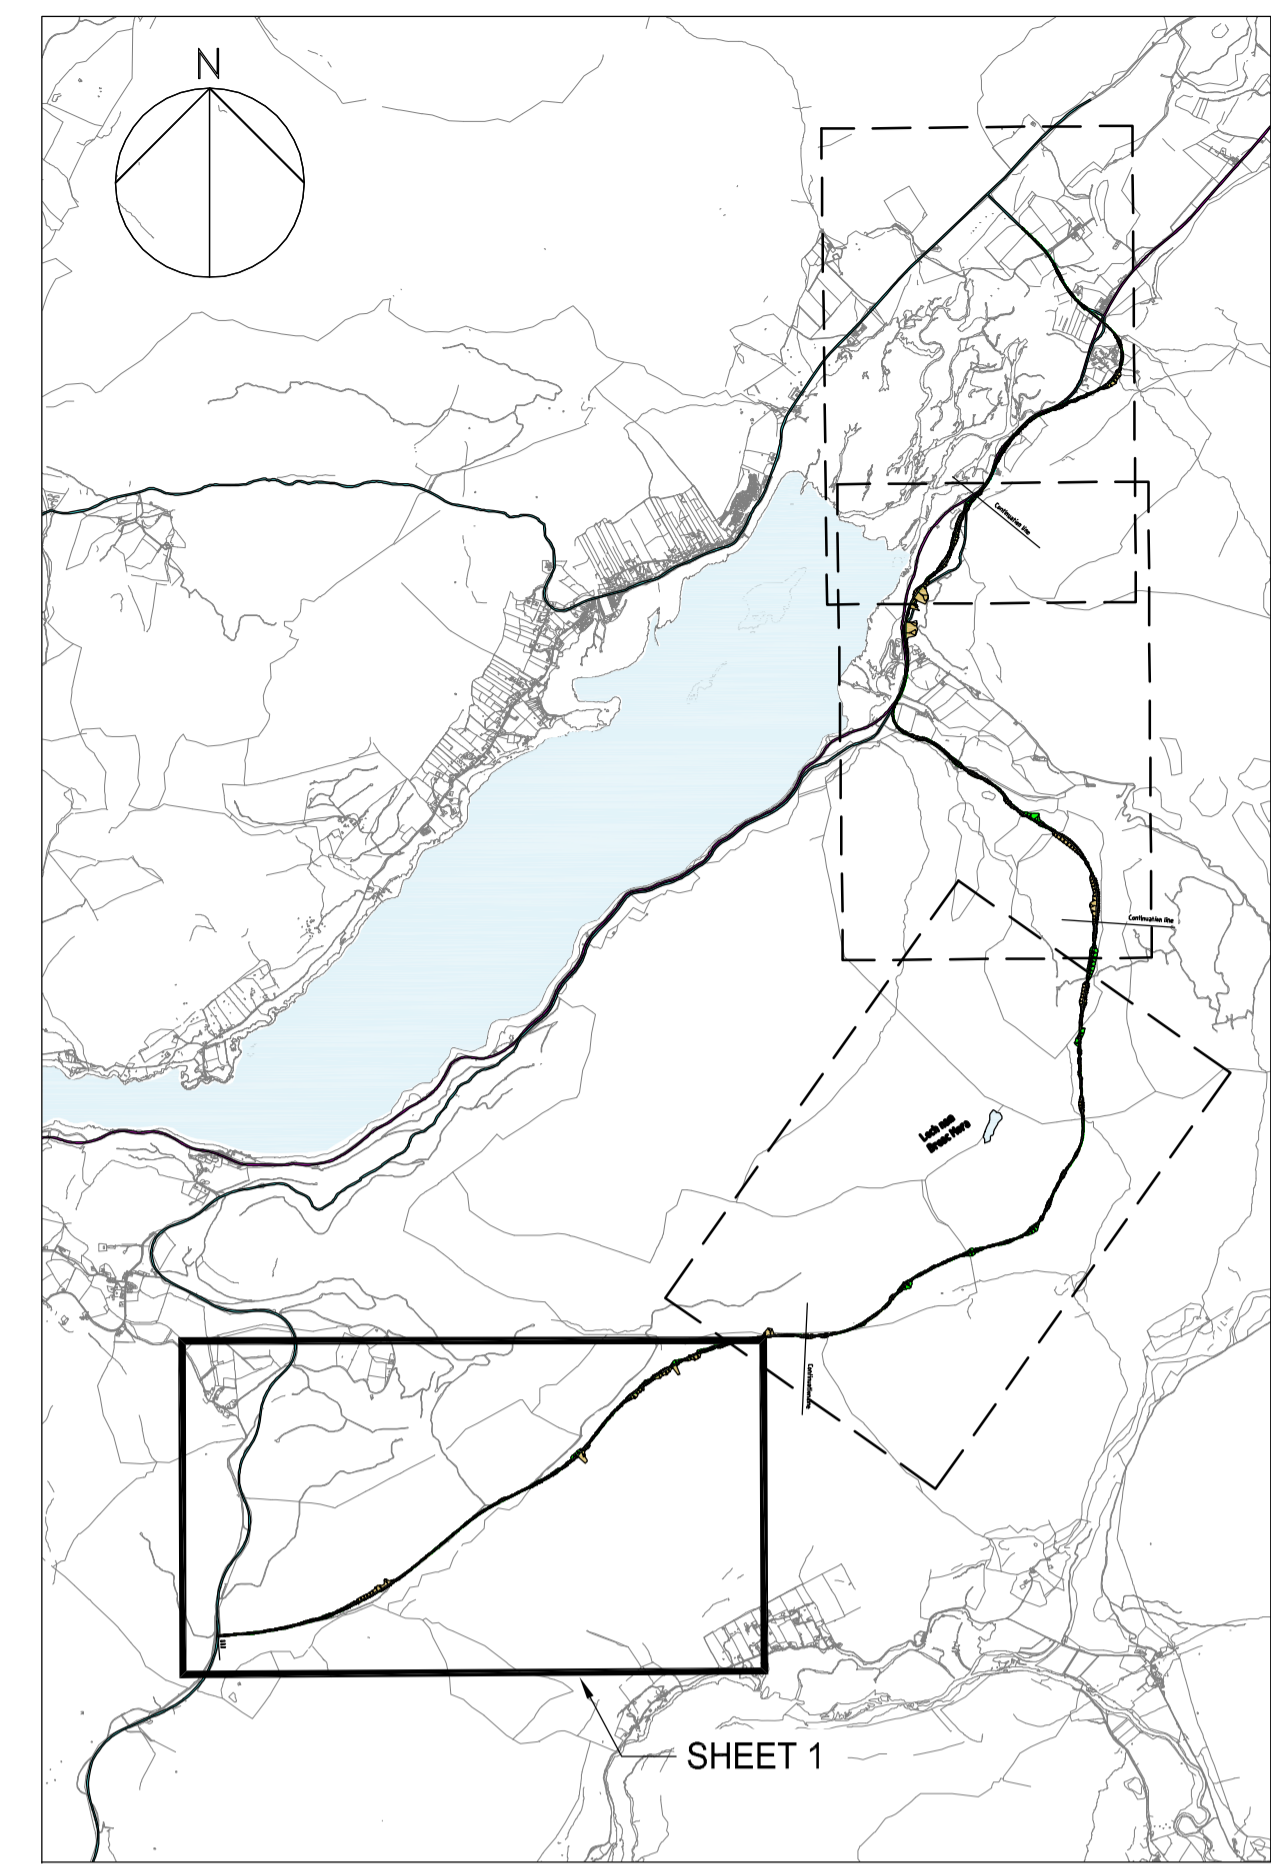


KEY PLAN

KEY

- Existing Railway
- Existing "A" Roads

Proposed
Existing

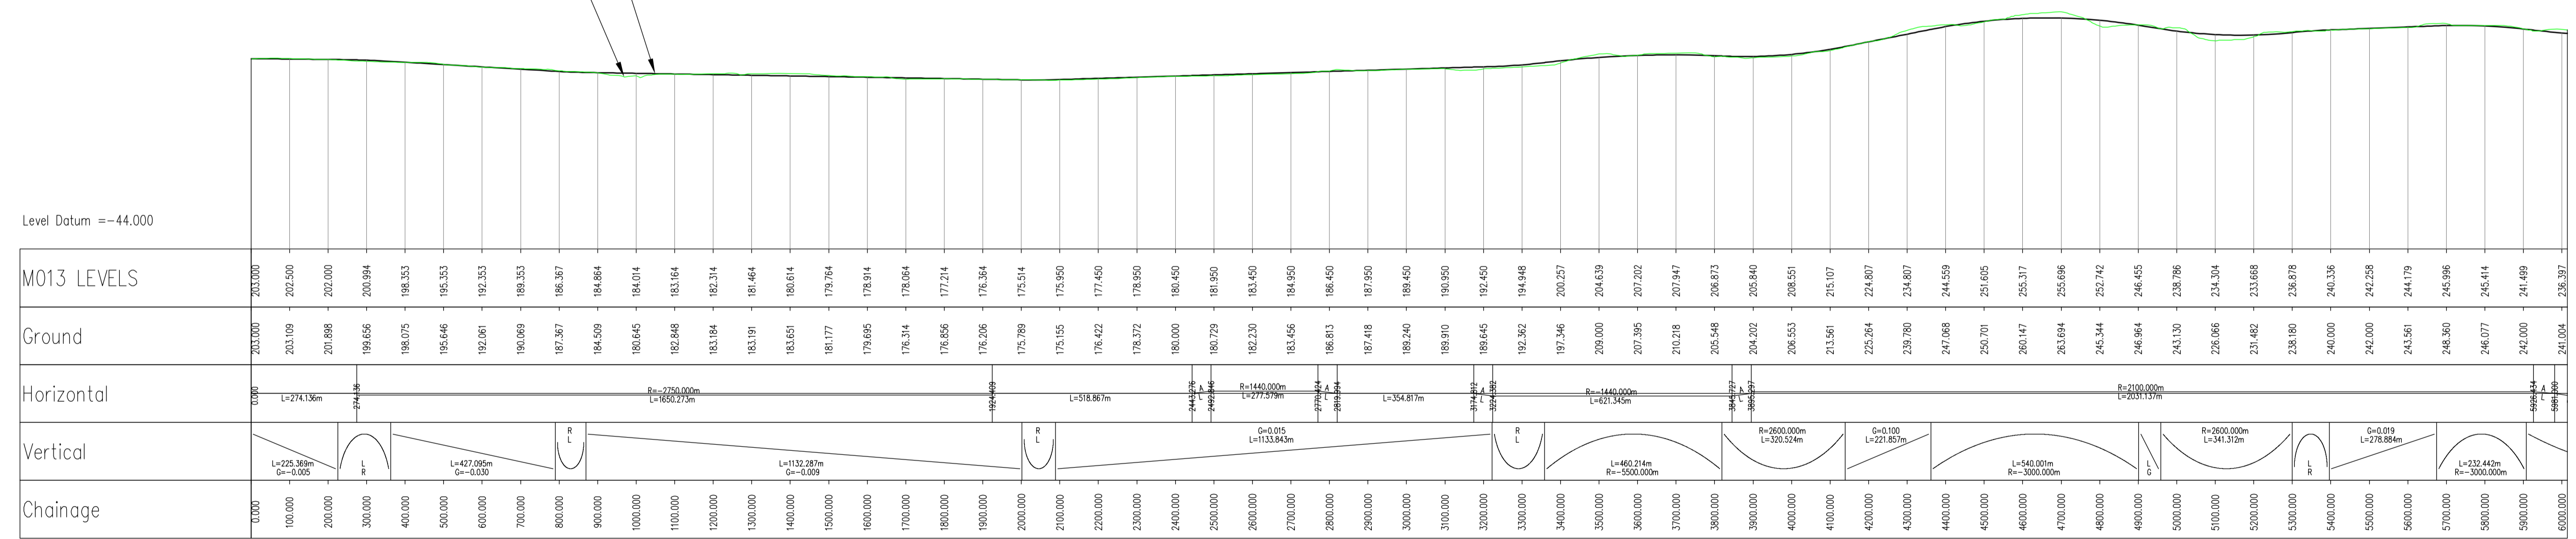

PROFILE

SCALE 1:10,000H, 1:5000V

DRAFT ISSUE

This drawing is for preliminary purposes only and is subject to amendment during design development. UNDER NO CIRCUMSTANCES MUST THIS DRAWING BE USED FOR CONSTRUCTION PURPOSES

Revision Details	By	Check	Date	Suffix

NOTES

Reproduced from the Ordnance Survey mapping with the permission of the Controller of Her Majesty's Stationary Office © Crown Copyright. Unauthorised reproduction infringes Crown Copyright and may lead to prosecution or civil proceedings.

Highland Council License No 100023369

CONSTRUCTION RISKS	MAINTENANCE / CLEANING RISKS	DEMOLITION RISKS

In addition to the hazard/risks normally associated with the types of work detailed on this drawing take note of above.

It is assumed that all works on this drawing will be carried out by a competent contractor working, where appropriate, to an appropriate method statement.

SAFETY, HEALTH AND ENVIRONMENTAL INFORMATION BOX

Purpose of Issue

PRELIMINARY

Client



The Highland Council
Comhairle na Gàidhealtachd

Project Title

STROME FERRY APPRAISAL

Drawing Title

SOUTHERN PLAN AND PROFILE SHEET 1 OF 4

Drawn	Checked	Approved	Date
JH	JL	DT	MARCH 2014

URS Internal Project No. 47065084

Scale @ A1 1:10,000H, 1:5000V

This document has been prepared in accordance with the scope of URS' appointment with its client and is subject to the terms of that appointment. URS accepts no liability for any use of this document other than by its client and only for the purposes for which it was prepared and provided. Only written dimensions shall be used.

© URS Infrastructure & Environment Limited


URS Infrastructure & Environment Limited

6 Address Street
Inverness
IV3 5NN
0141 354 6050
www.urscorp.eu




Drawing Number **47065084 - S1**

Rev **0**

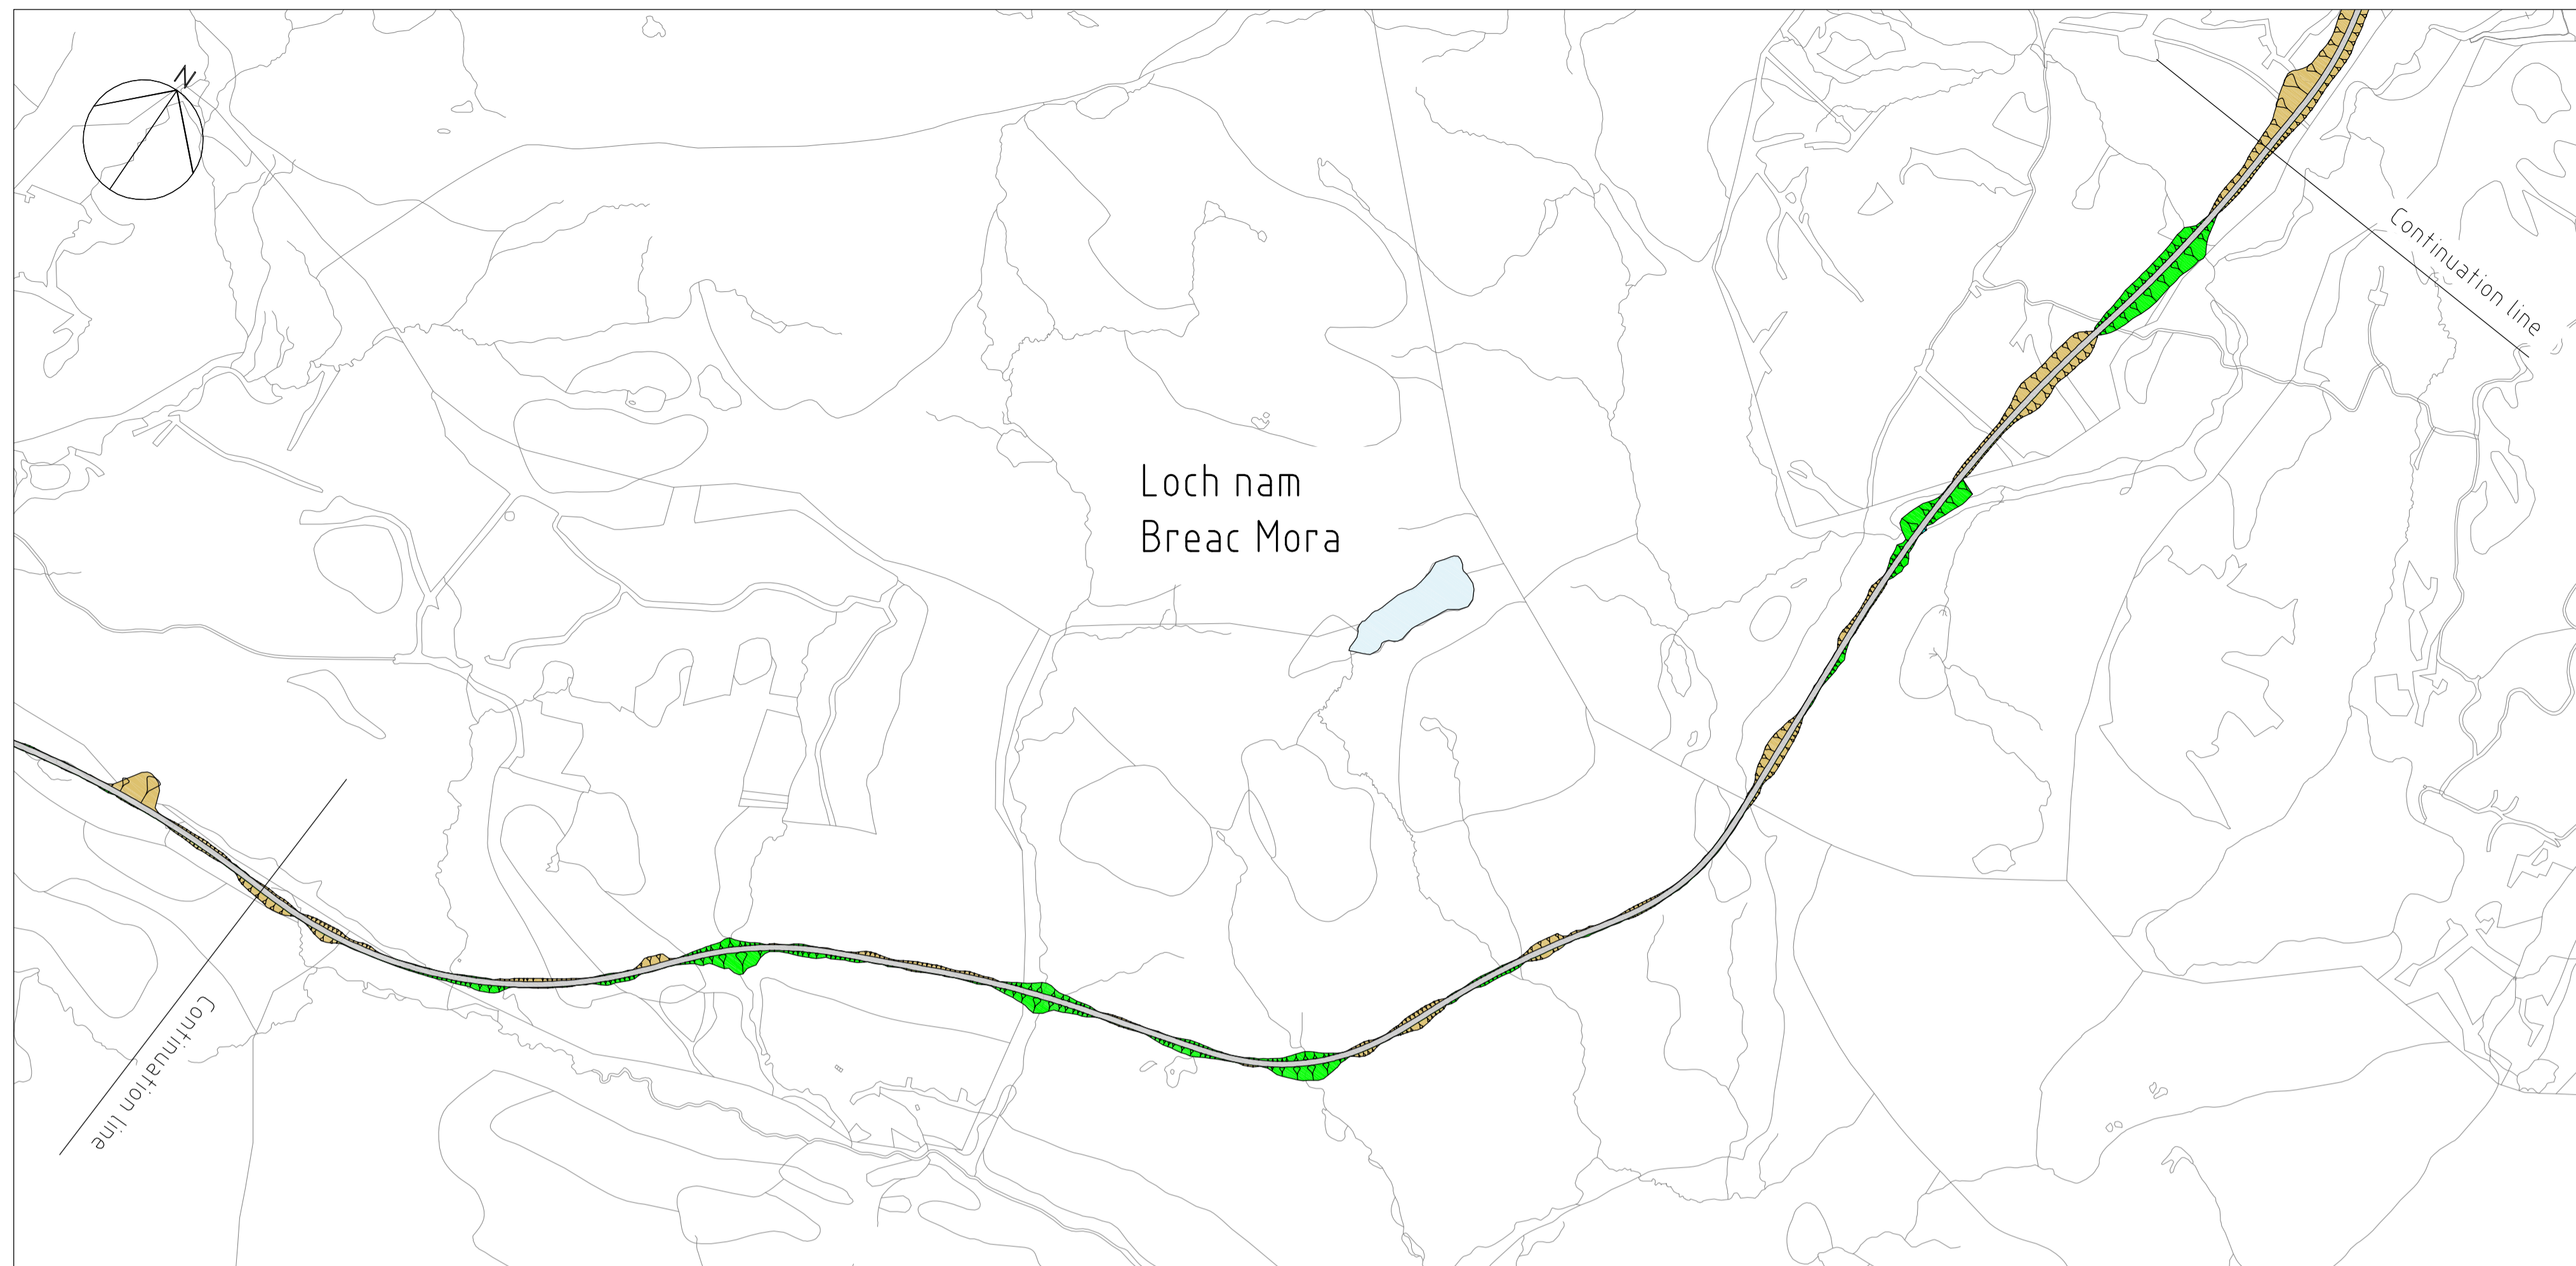

PLAN

SCALE 1:10,000

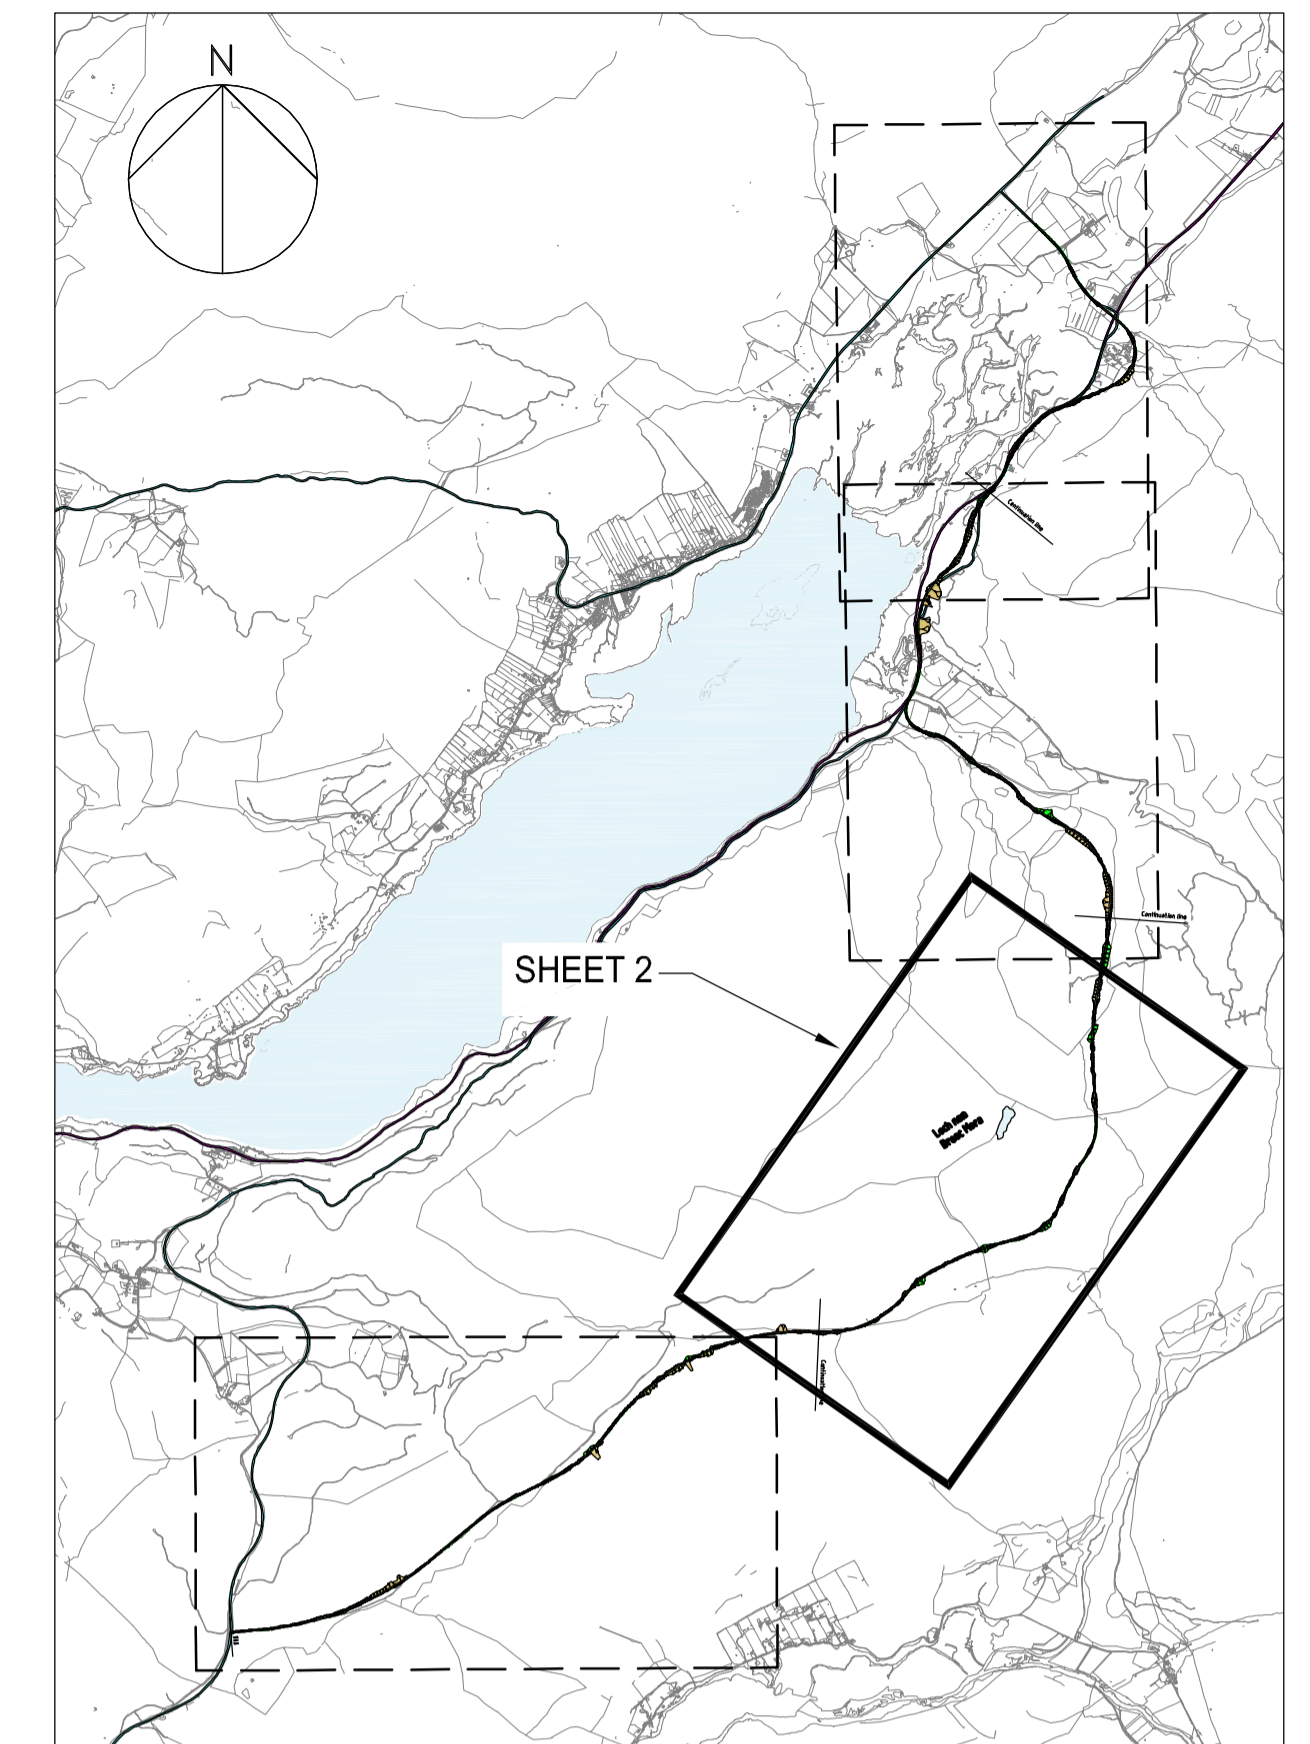


KEY PLAN

KEY

- Existing Railway
- Existing "A" Roads

Proposed
Existing

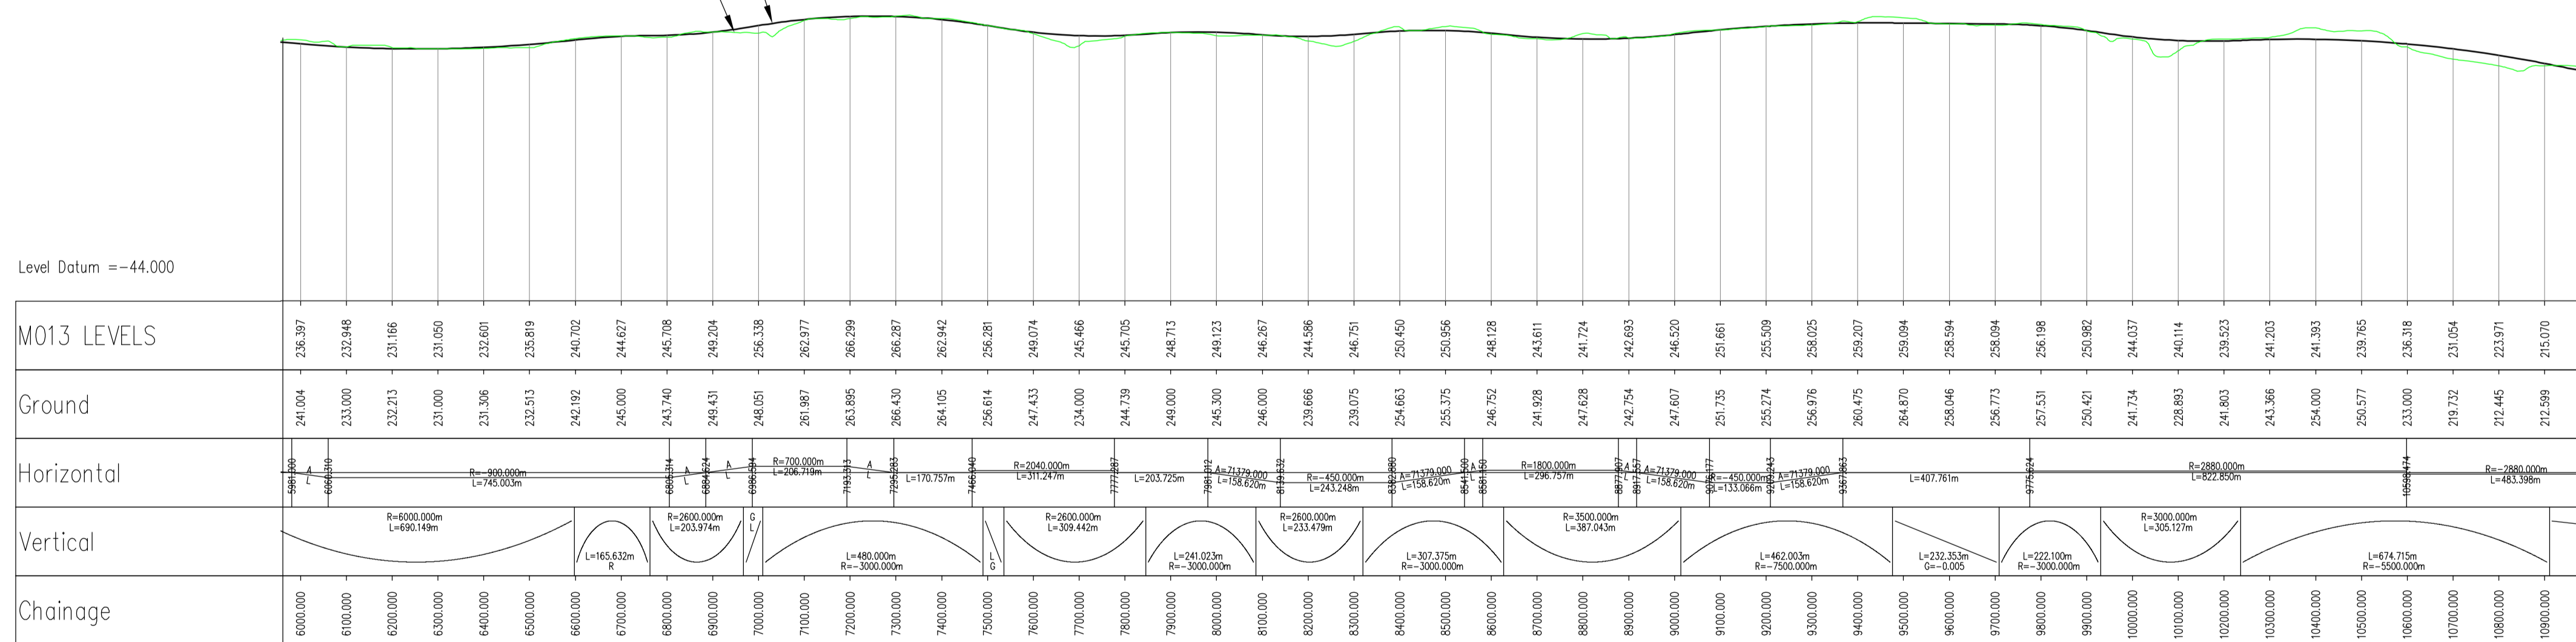

PROFILE

SCALE 1:10,000H, 1:5000V

This drawing is for preliminary purposes only and is subject to amendment during design development. UNDER NO CIRCUMSTANCES MUST THIS DRAWING BE USED FOR CONSTRUCTION PURPOSES

By	Check	Date	Suffix

NOTES

Reproduced from the Ordnance Survey mapping with the permission of the Controller of Her Majesty's Stationary Office © Crown Copyright. Unauthorised reproduction infringes Crown Copyright and may lead to prosecution or civil proceedings.

Highland Council License No 100023369

In addition to the hazard/risks normally associated with the types of work detailed on this drawing take note of above.

It is assumed that all works on this drawing will be carried out by a competent contractor working, where appropriate, to an appropriate method statement.

SAFETY, HEALTH AND ENVIRONMENTAL INFORMATION BOX

Purpose of Issue: PRELIMINARY

Client: The Highland Council / Comhairle na Gàidhealtachd

Project Title: STROME FERRY APPRAISAL

Drawing Title: SOUTHERN PLAN AND PROFILE SHEET 2 OF 4

Drawn	Checked	Approved	Date
JH	JL	DT	MARCH 2014

URS Internal Project No. 47065084

Scale @ A1: 1:10,000H, 1:5000V

URS Infrastructure & Environment Limited

6 Address Street
Inverness
IV3 5NN
0141 354 6050
www.urscorp.eu

Drawing Number: 47065084 - S2


Rev: 0

DRAFT ISSUE



PLAN


SCALE 1:10,000

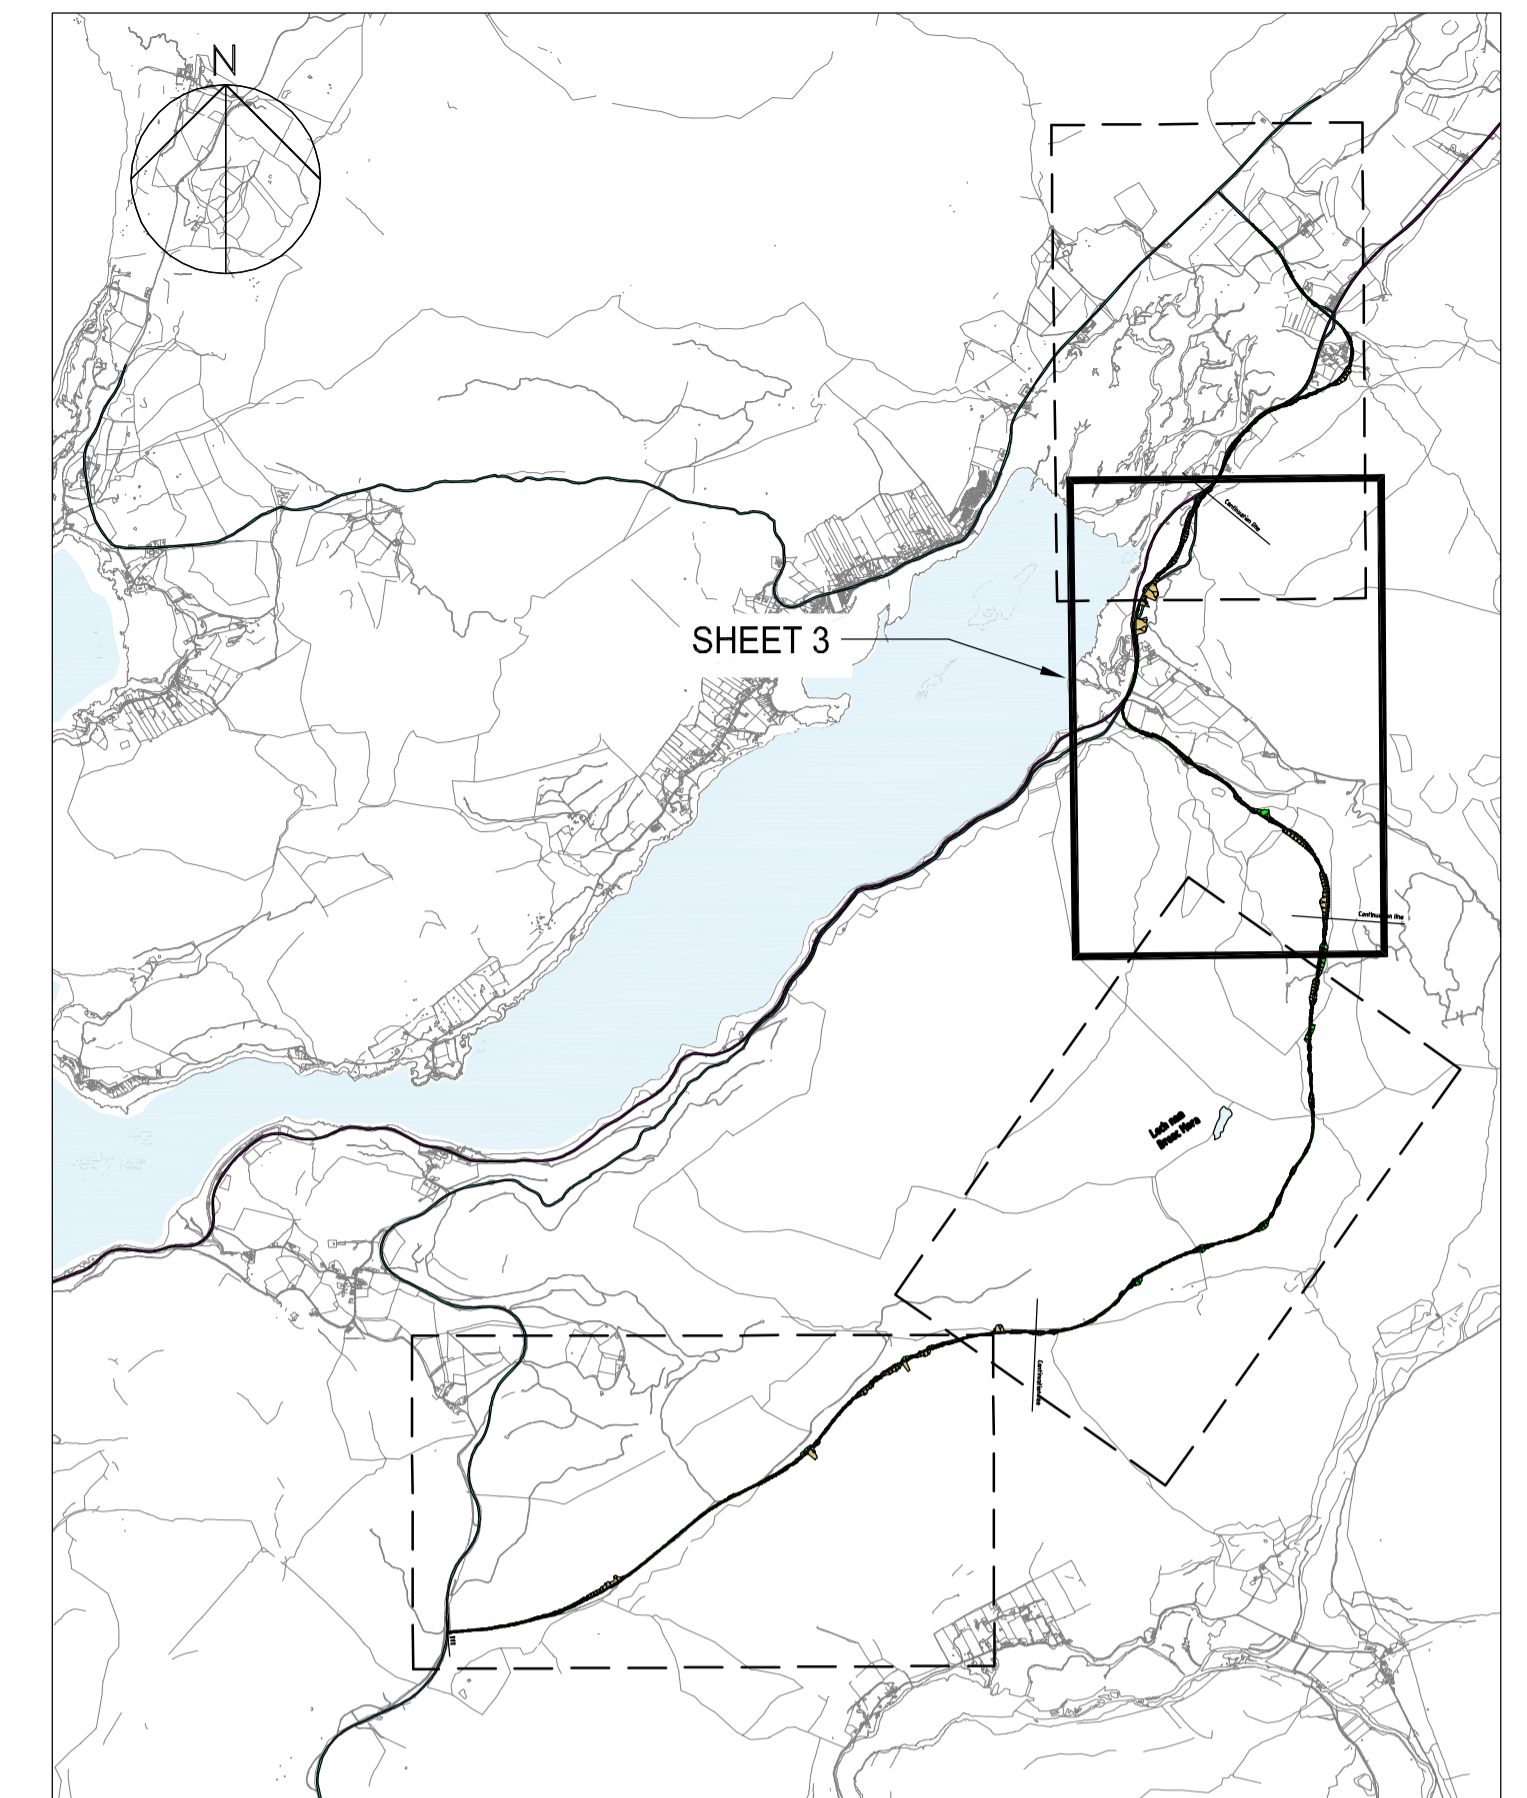

KEY PLAN

KEY

- Existing Railway
- Existing "A" Roads

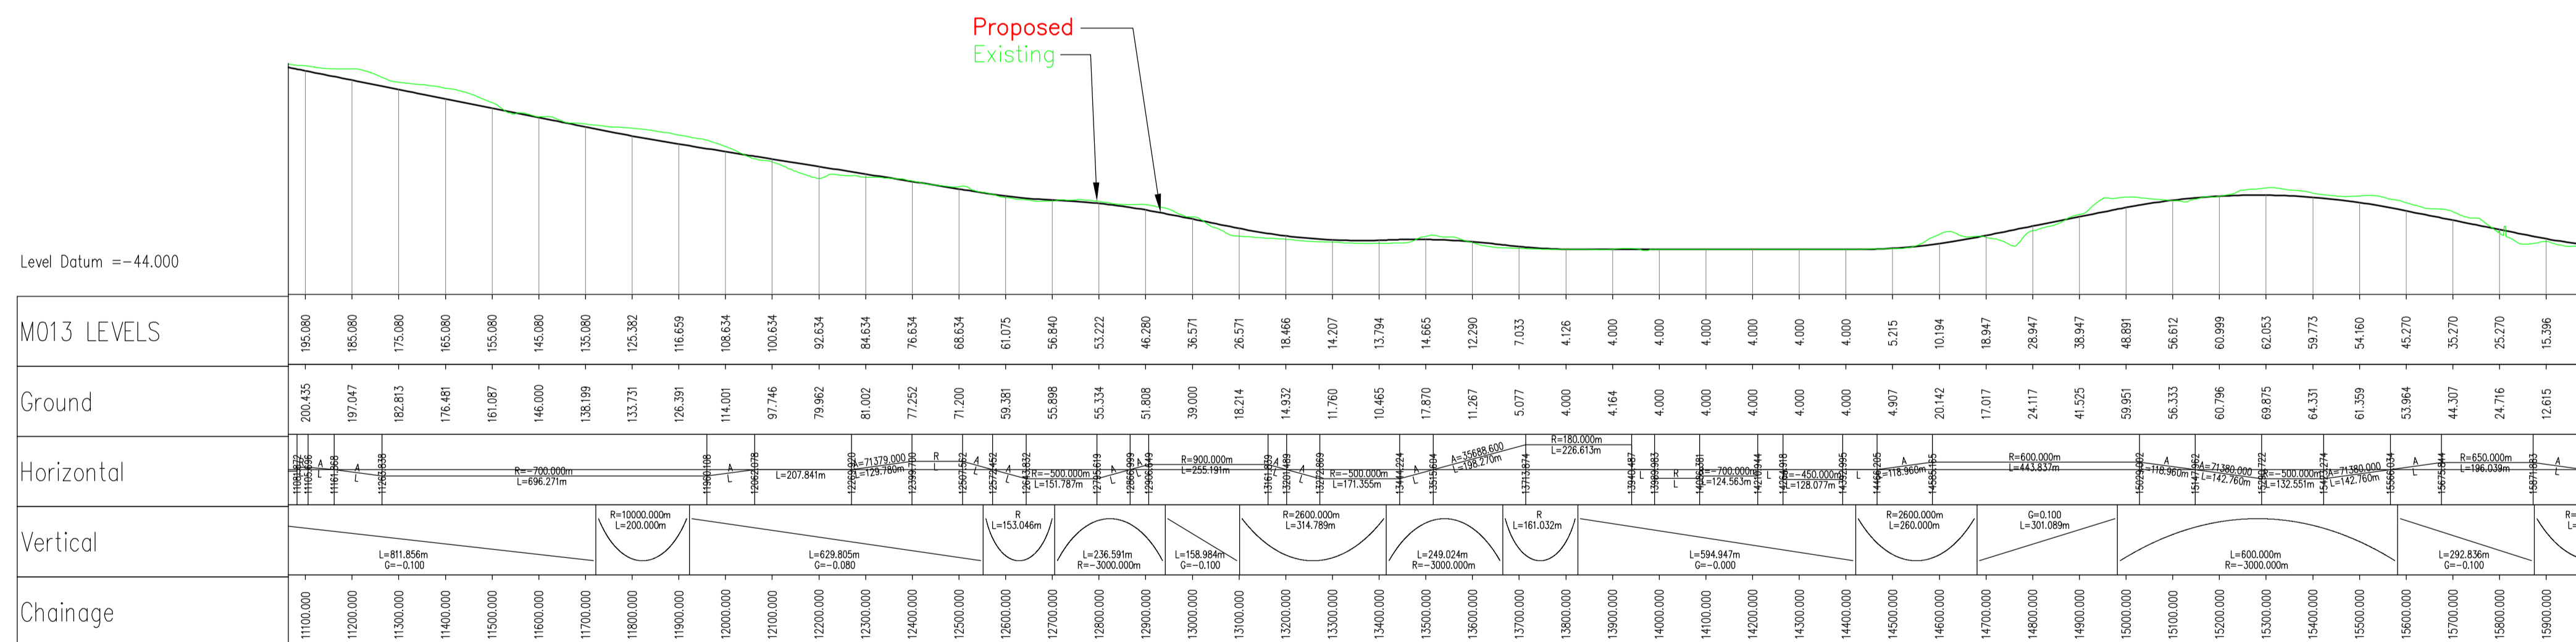

PROFILE

SCALE 1:10,000H, 1:5000V

DRAFT ISSUE

This drawing is for preliminary purposes only and is subject to amendment during design development. UNDER NO CIRCUMSTANCES MUST THIS DRAWING BE USED FOR CONSTRUCTION PURPOSES

NOTES
 Reproduced from the Ordnance Survey mapping with the permission of the Controller of Her Majesty's Stationary Office © Crown Copyright. Unauthorised reproduction infringes Crown Copyright and may lead to prosecution or civil proceedings.
 Highland Council License No 100023369

CONSTRUCTION RISKS
 MAINTENANCE / CLEANING
 DEMOLITION RISKS
 In addition to the hazard/risks normally associated with the types of work detailed on this drawing take note of above.
 It is assumed that all works on this drawing will be carried out by a competent contractor working, where appropriate, to an appropriate method statement.
 SAFETY, HEALTH AND ENVIRONMENTAL INFORMATION BOX

Purpose of Issue: **PRELIMINARY**

Client: **The Highland Council / Comhairle na Gàidhealtachd**

Project Title: **STROME FERRY APPRAISAL**


Drawing Title: **SOUTHERN PLAN AND PROFILE SHEET 3 OF 4**

Drawn: JH
 Checked: JH
 Approved: DT
 Date: MARCH 2014
 URS Internal Project No.: 47065084
 Scale: @ A1
 1:10,000H, 1:5000V



URS Infrastructure & Environment Limited
 6 Address Street
 Inverness
 IV3 5NN
 0141 354 6050
 www.urscorp.au

Drawing Number: **47065084 - S3**


Rev: **0**

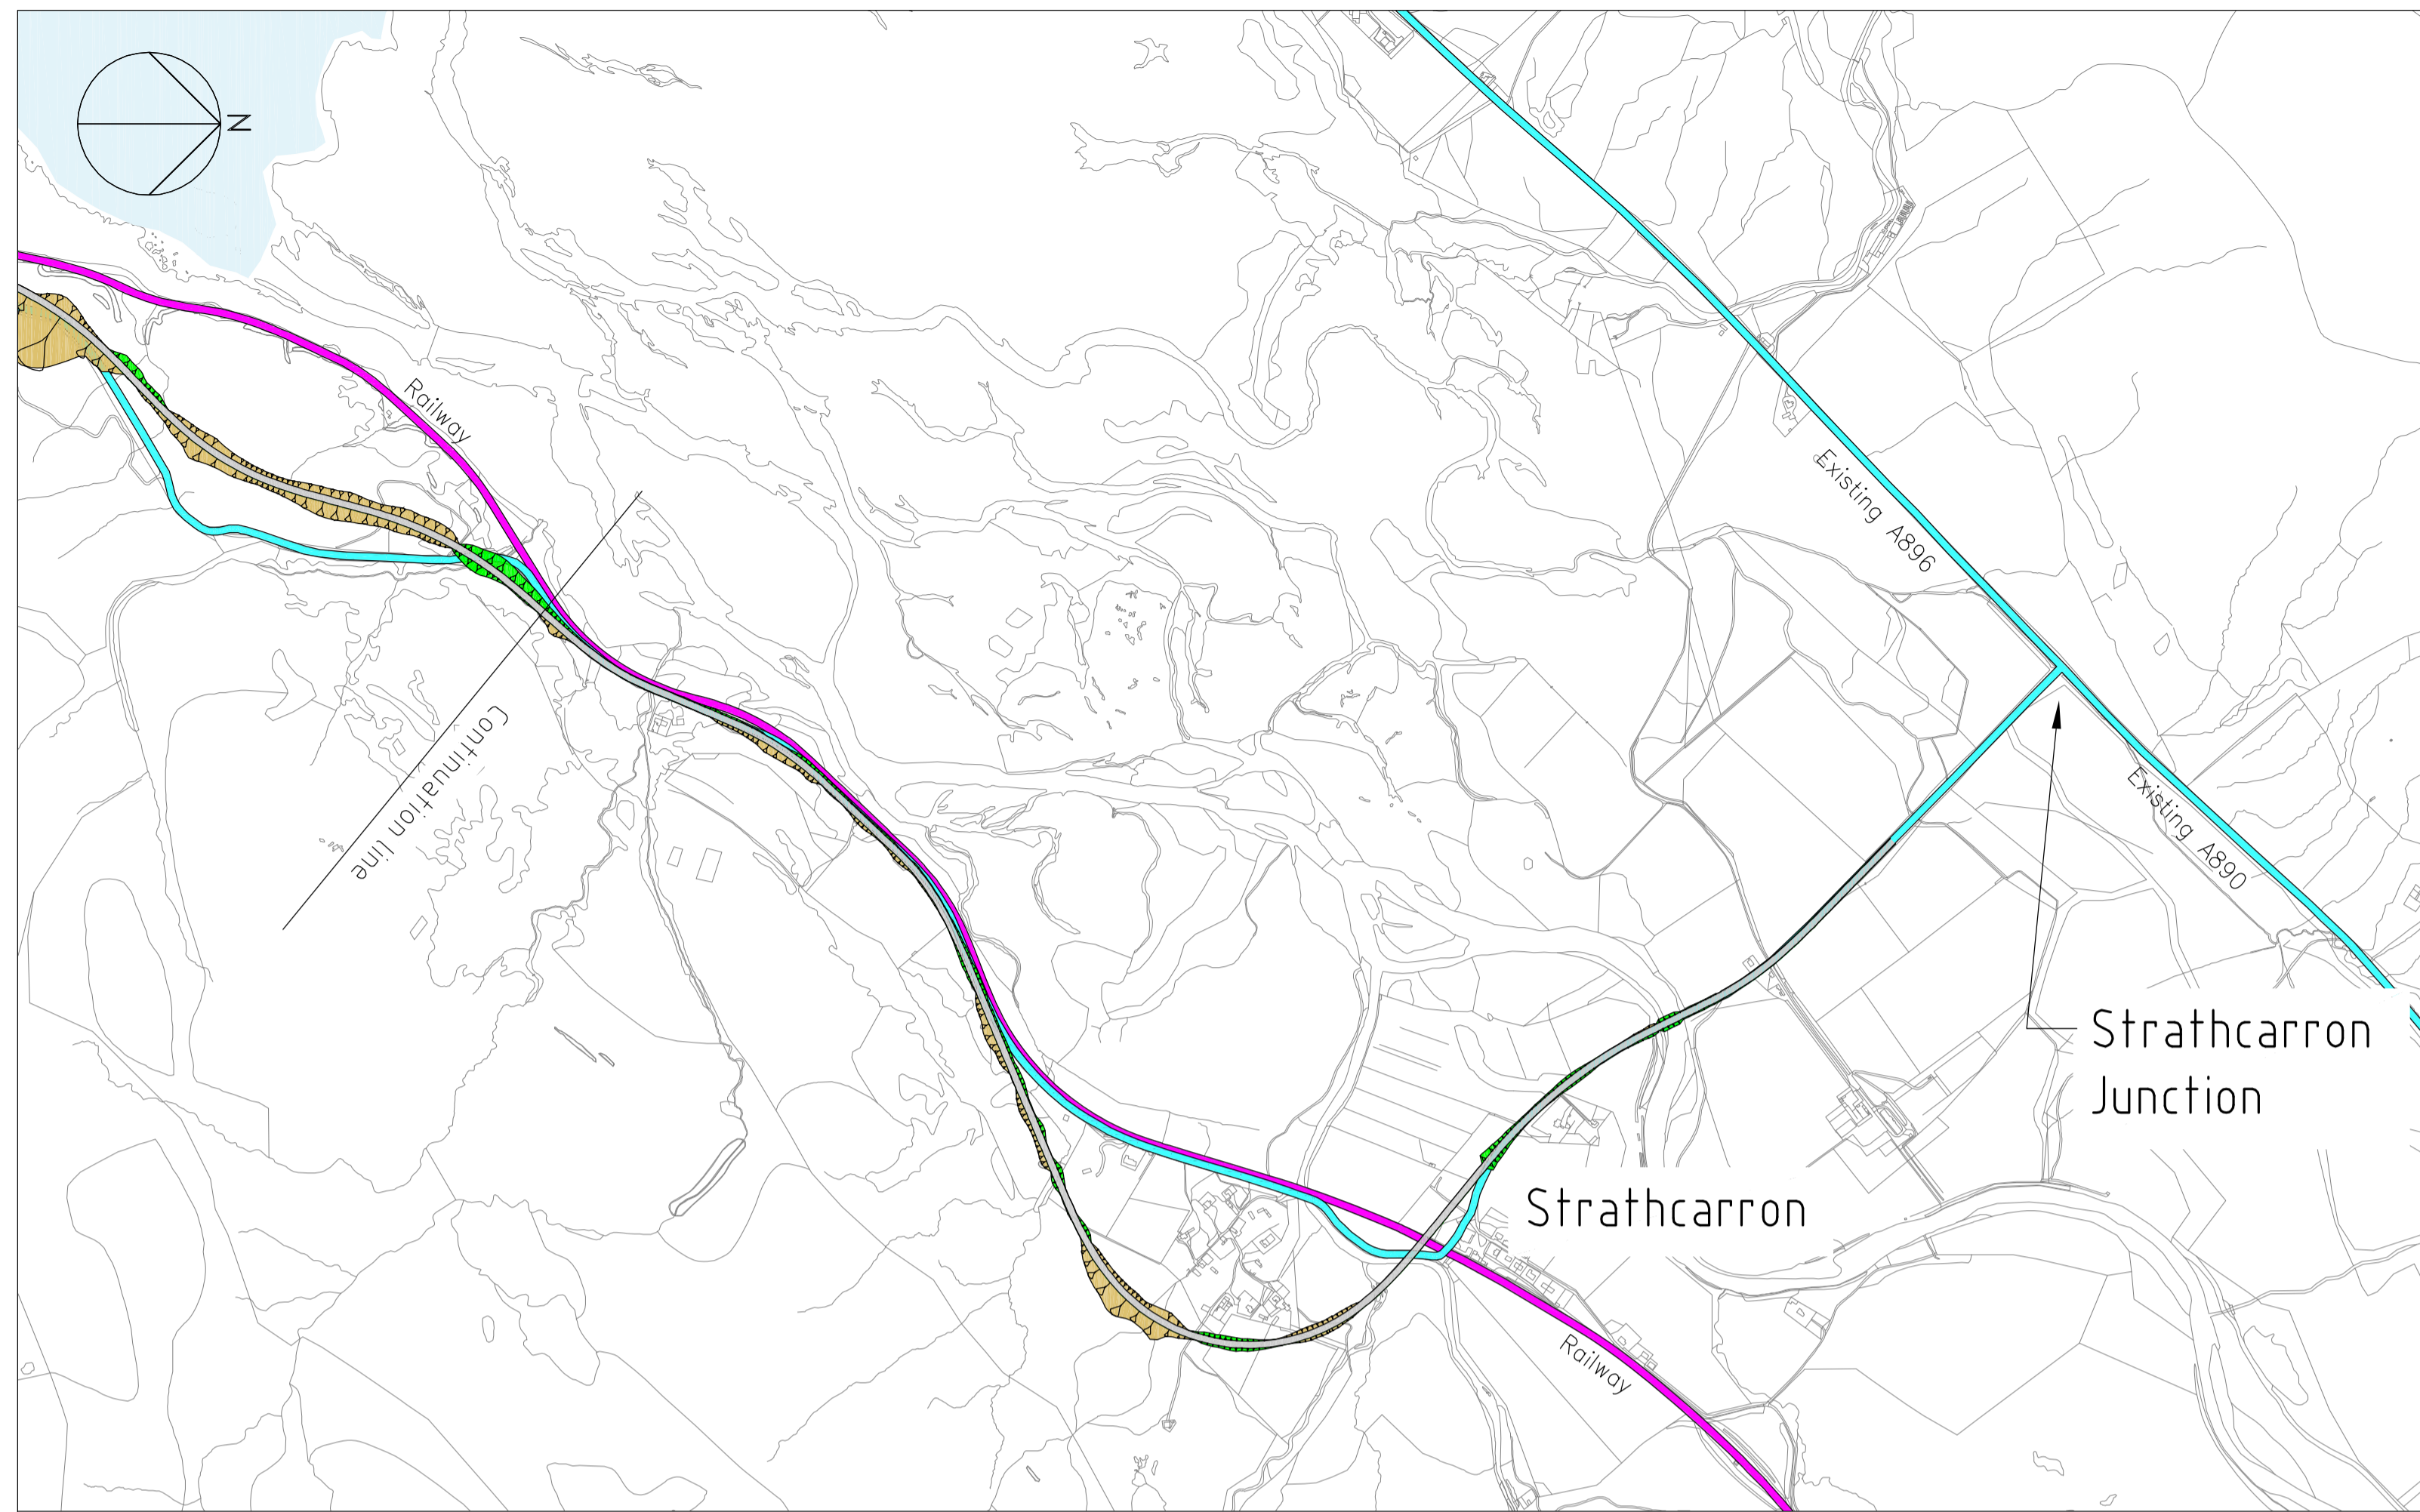

PLAN
SCALE 1:10,000

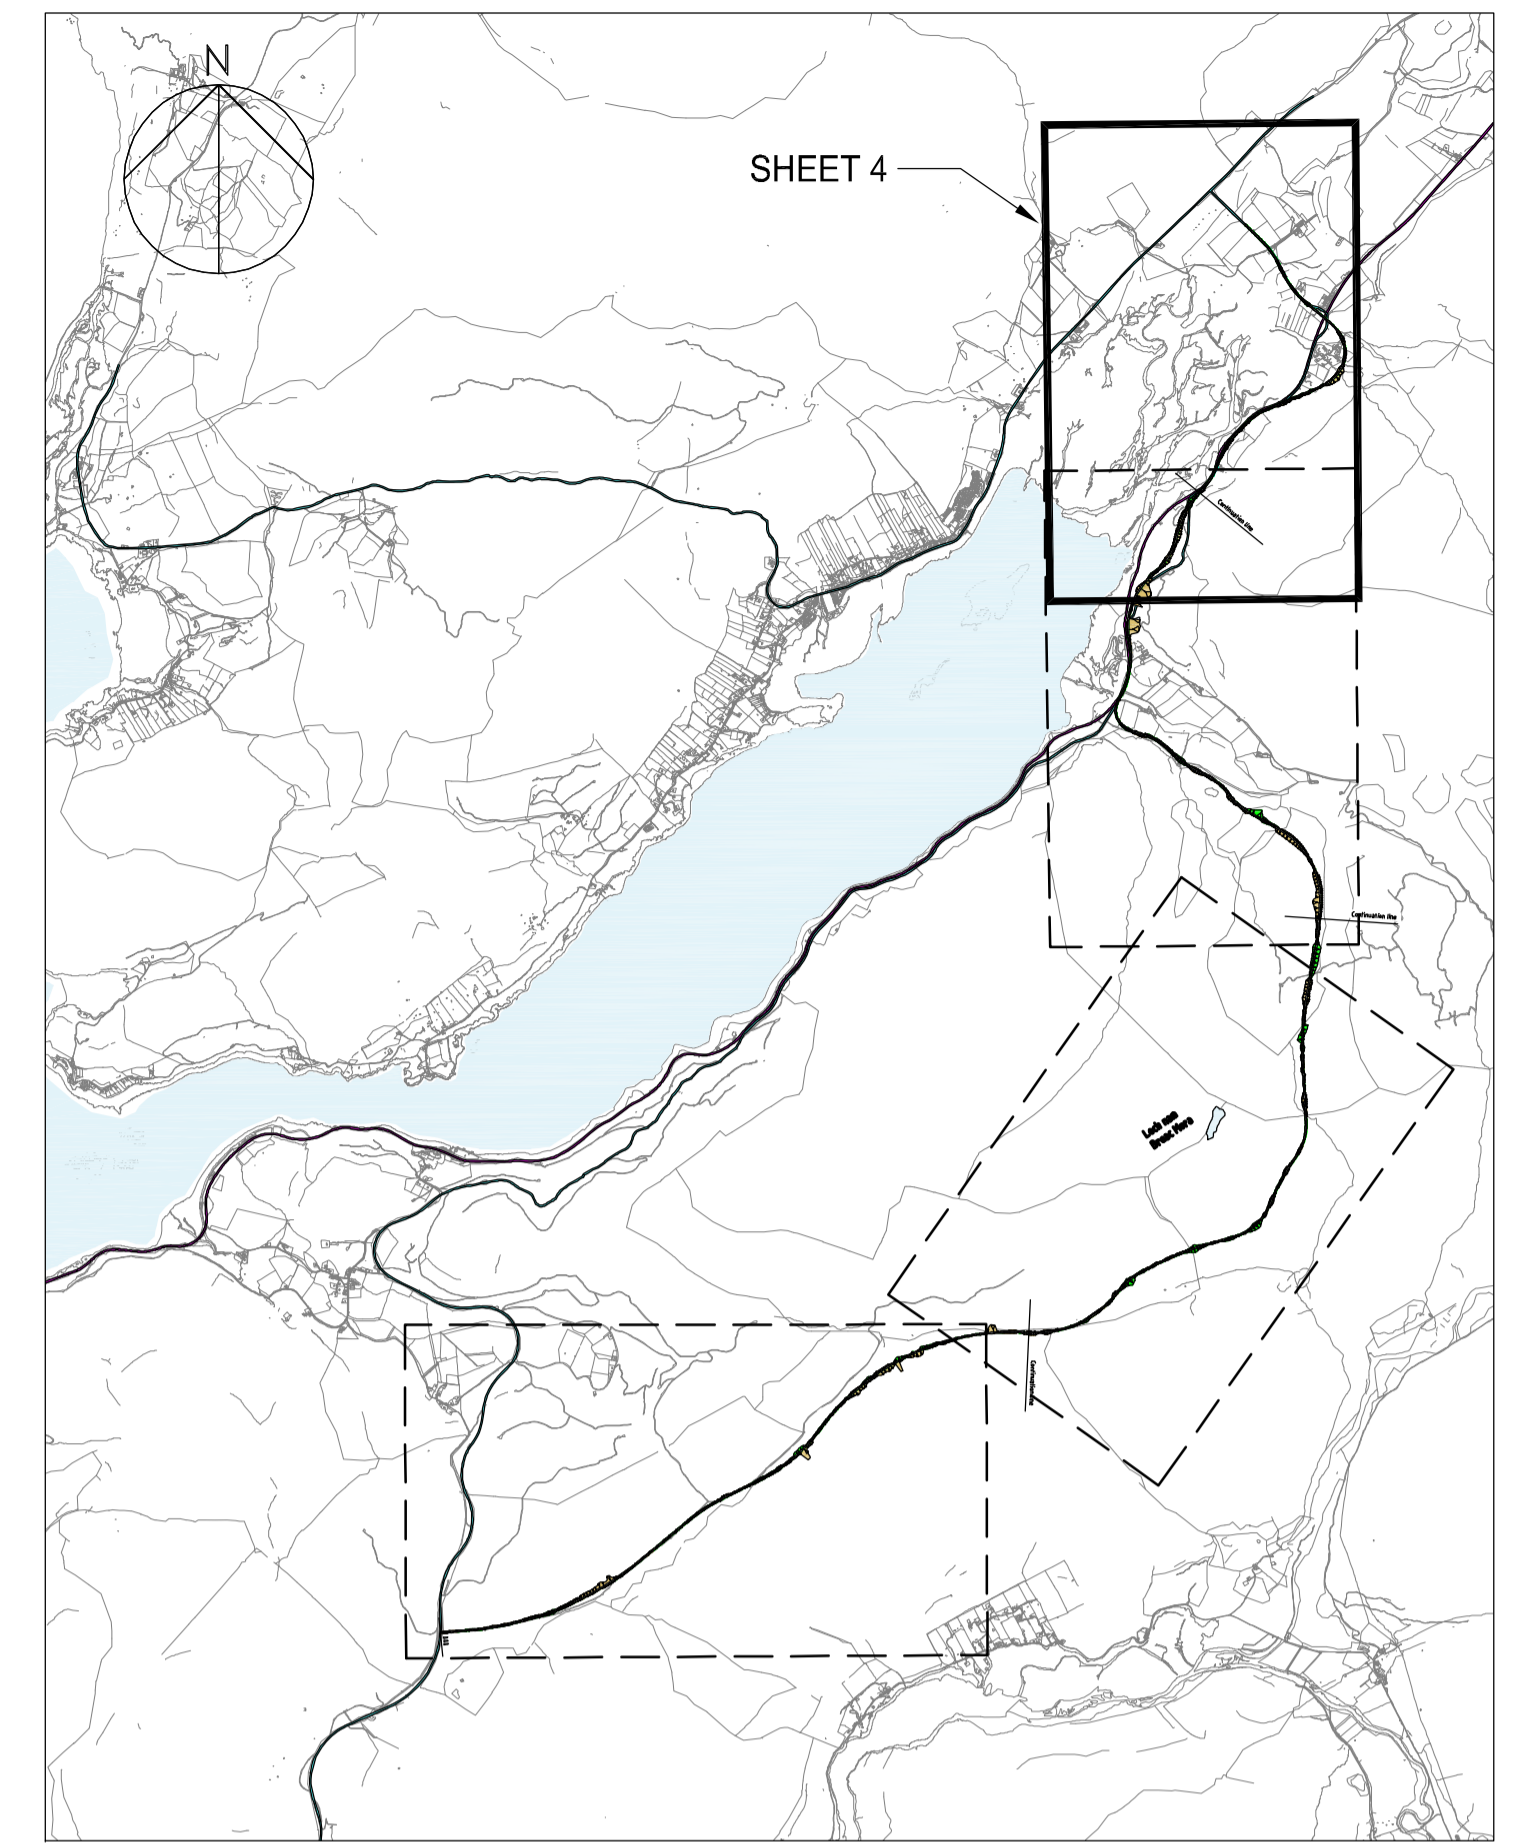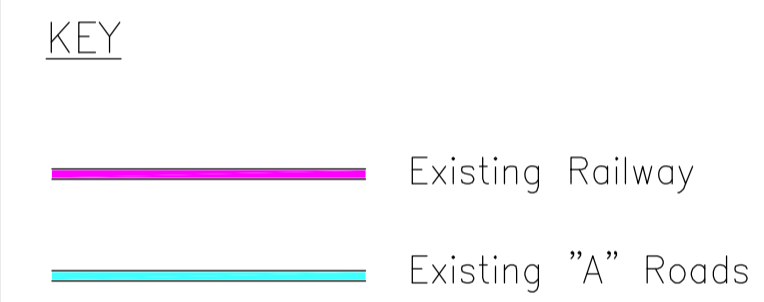

KEY PLAN

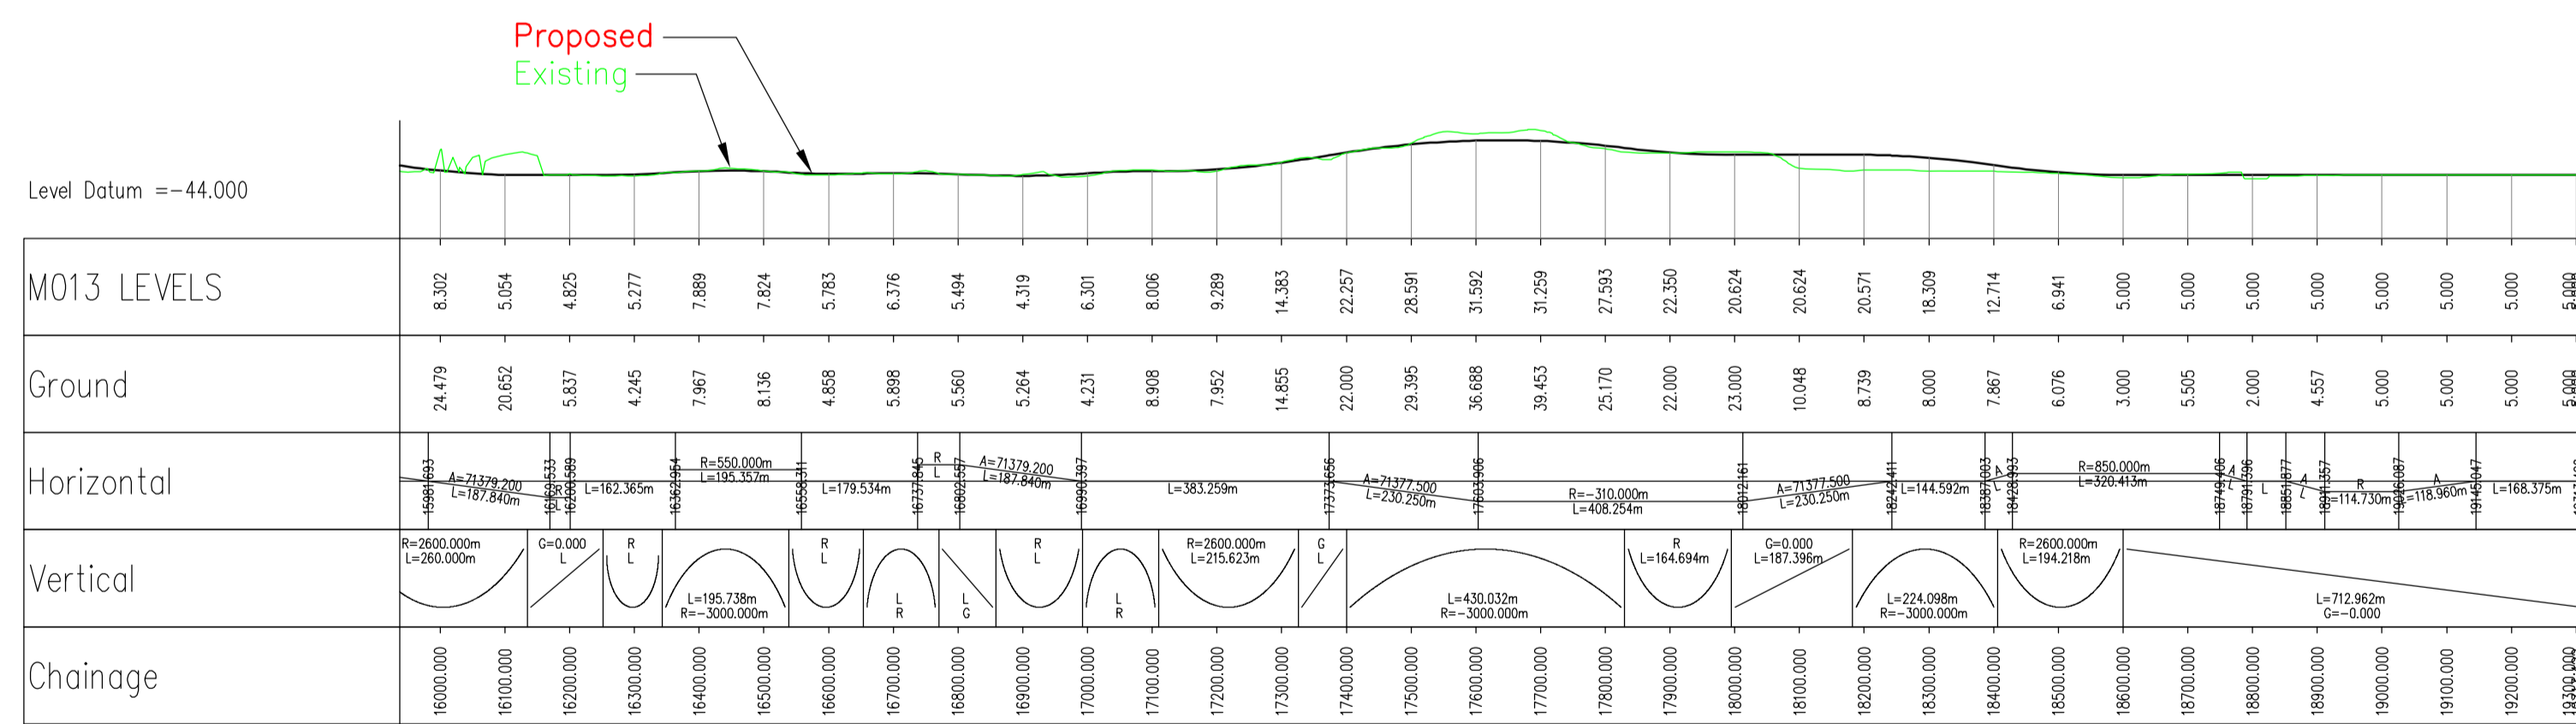

PROFILE
SCALE 1:10,000H, 1:5000V

This drawing is for preliminary purposes only and is subject to amendment during design development. UNDER NO CIRCUMSTANCES MUST THIS DRAWING BE USED FOR CONSTRUCTION PURPOSES

By	Check	Date	Suffix

NOTES

Reproduced from the Ordnance Survey mapping with the permission of the Controller of Her Majesty's Stationary Office © Crown Copyright. Unauthorised reproduction infringes Crown Copyright and may lead to prosecution or civil proceedings.
Highland Council License No 100023369

In addition to the hazard/risks normally associated with the types of work detailed on this drawing take note of above.
It is assumed that all works on this drawing will be carried out by a competent contractor working, where appropriate, to an appropriate method statement.
SAFETY, HEALTH AND ENVIRONMENTAL INFORMATION BOX

Purpose of Issue: PRELIMINARY

Client: The Highland Council / Comhairle na Gàidhealtachd

Project Title: STROME FERRY APPRAISAL

Drawing Title: SOUTHERN PLAN AND PROFILE SHEET 4 OF 4

Drawn	Checked	Approved	Date
JH	JL	DT	MARCH 2014

URS Internal Project No. 47065084
Scale @ A1 1:10,000H, 1:5000V

URS Infrastructure & Environment Limited
6 Address Street
Inverness
IV3 5NN
0141 354 6050
www.urscorp.eu

Drawing Number: 47065084 - S4

Rev: 0

DRAFT ISSUE