


PLAN

SCALE 1:10,000

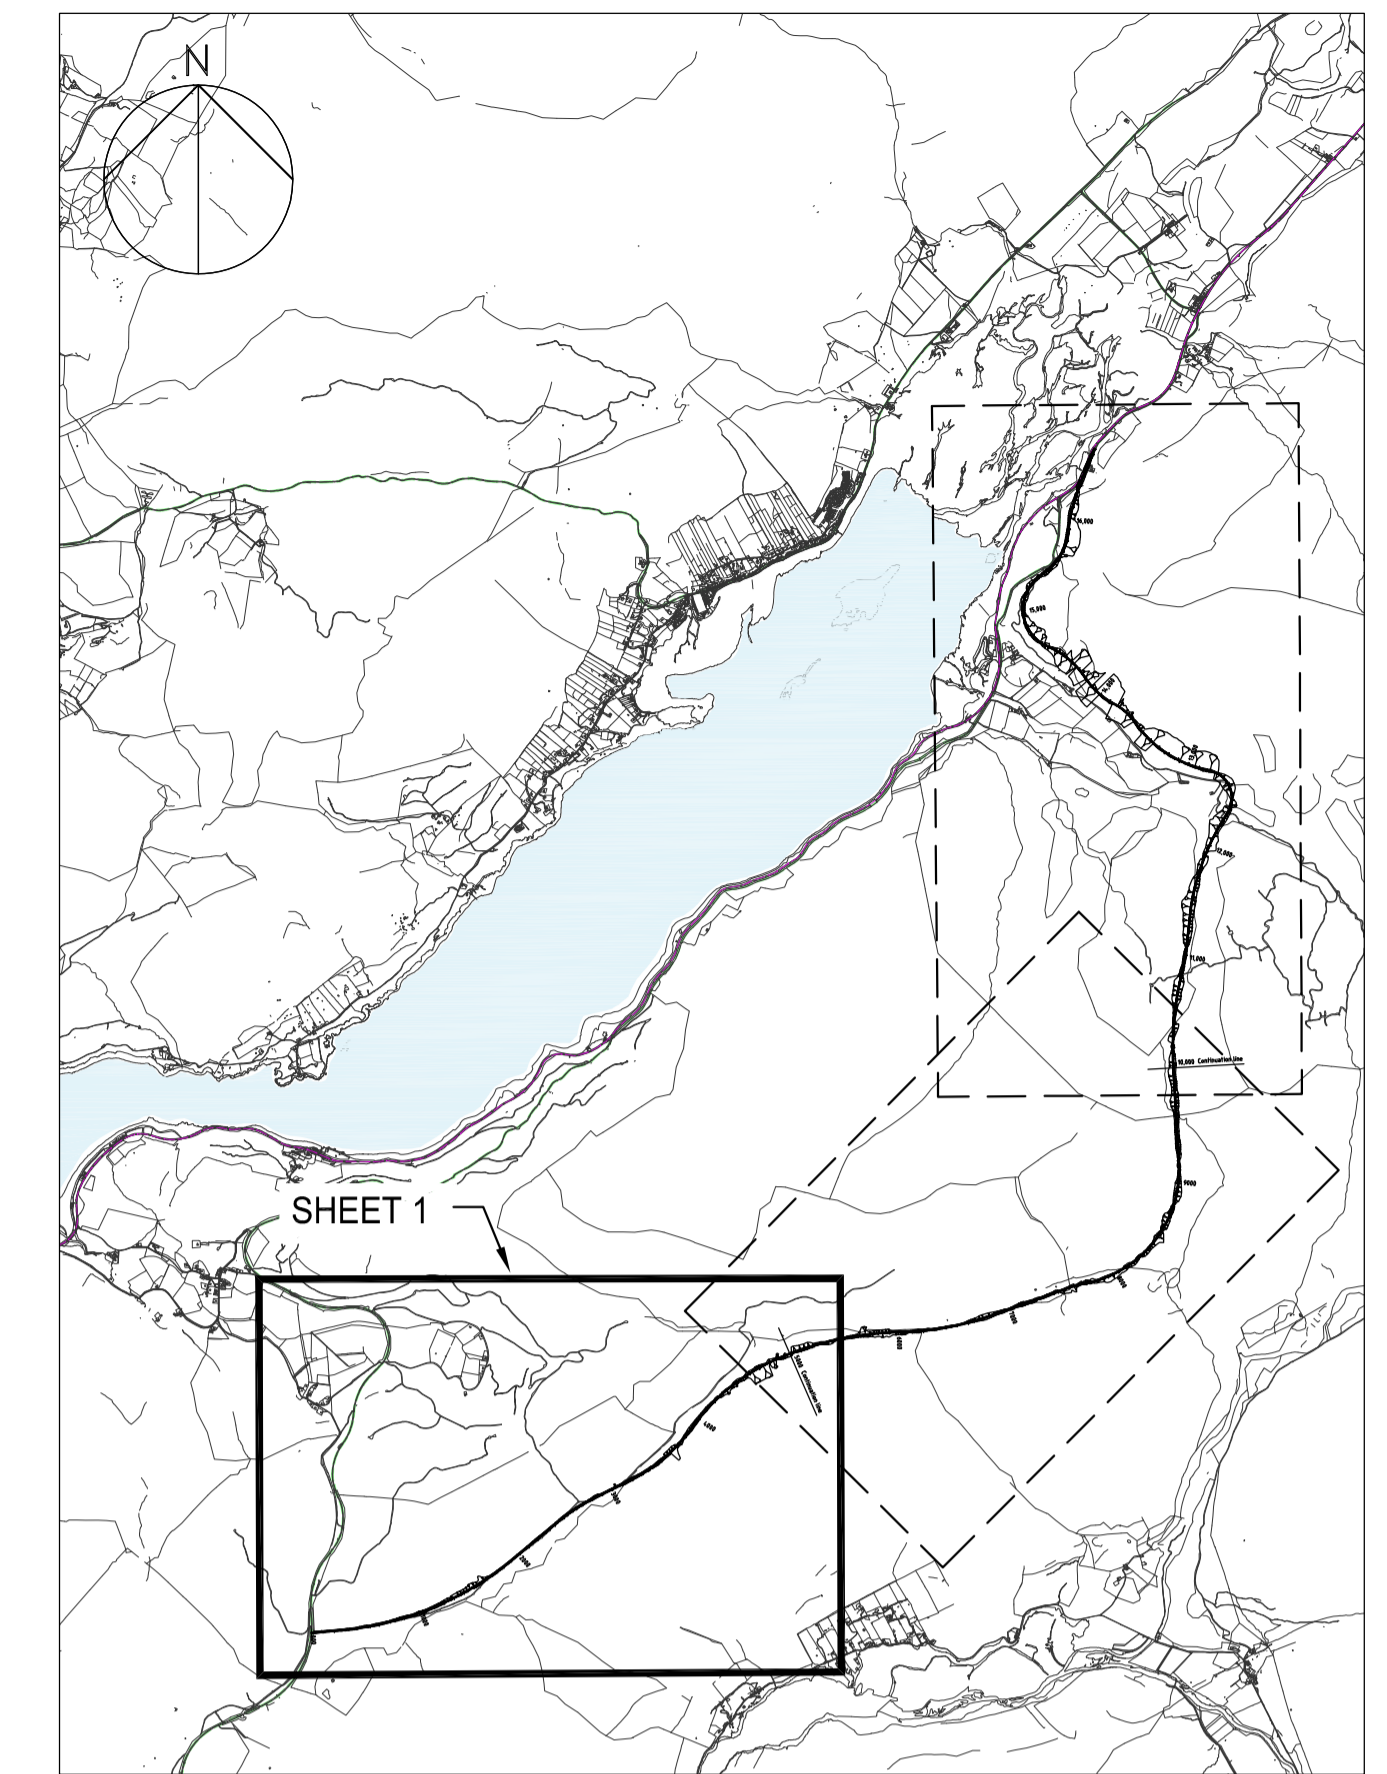


KEY PLAN

KEY

- Existing Railway
- Existing "A" Roads

Proposed
Existing

Level Datum = -6.000

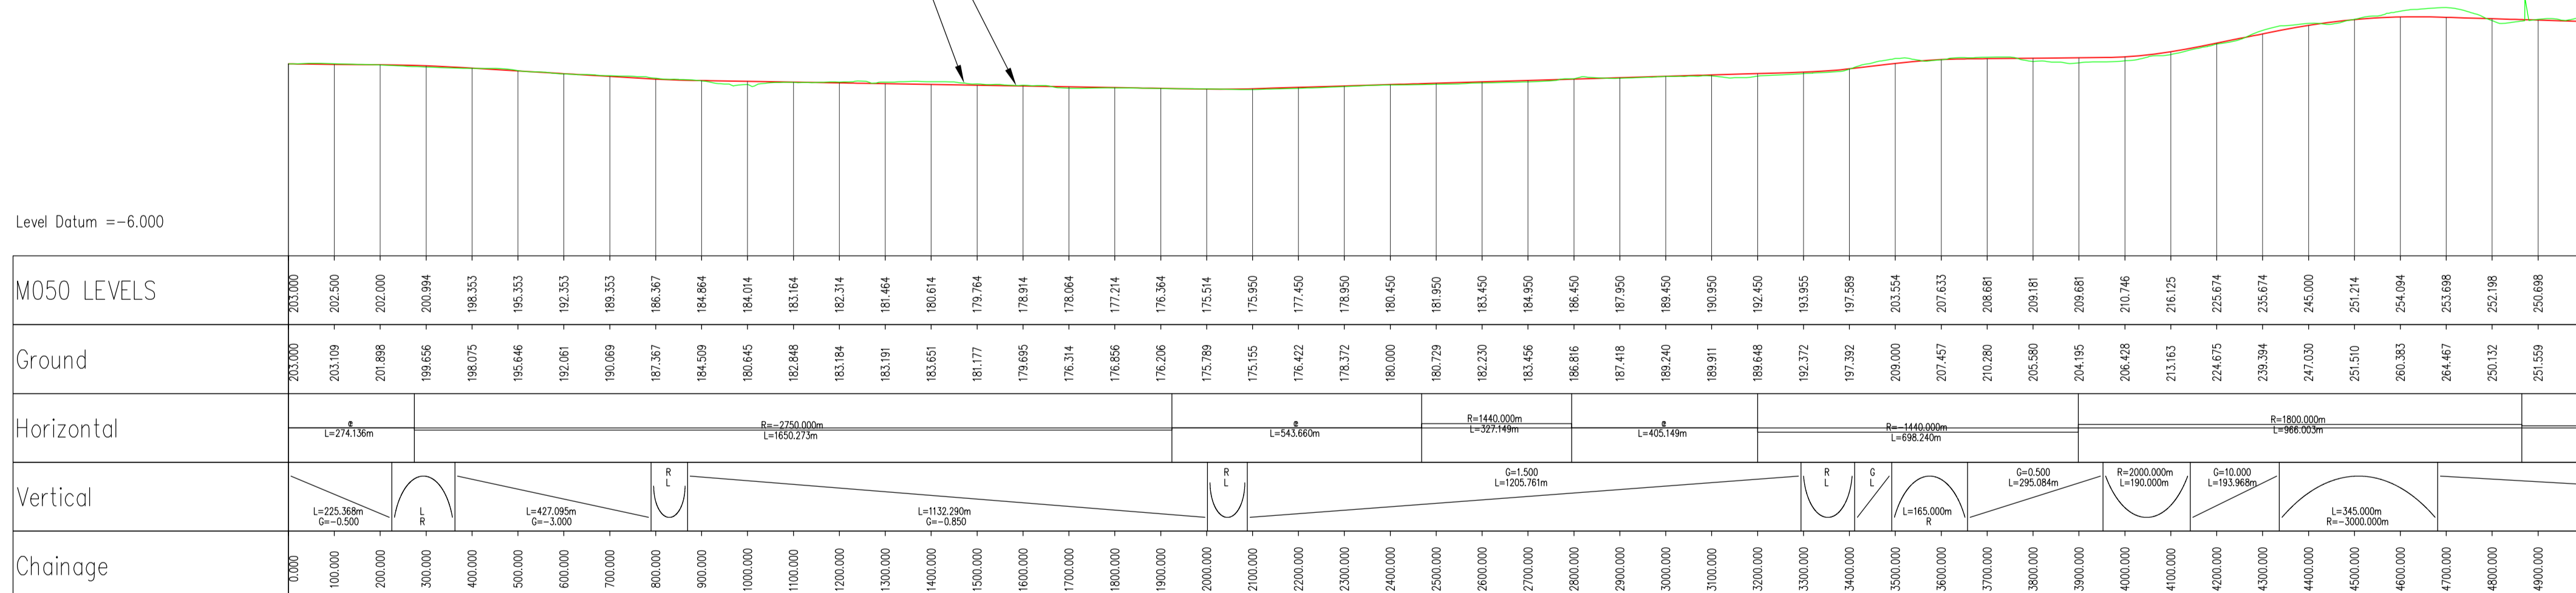

PROFILE

SCALE 1:10,000H, 1:5000V

This drawing is for preliminary purposes only and is subject to amendment during design development. UNDER NO CIRCUMSTANCES MUST THIS DRAWING BE USED FOR CONSTRUCTION PURPOSES

NOTES

Reproduced from the Ordnance Survey mapping with the permission of the Controller of Her Majesty's Stationary Office. Crown Copyright. Unauthorised reproduction infringes Crown Copyright and may lead to prosecution or civil proceedings.
Highland Council License No 100023369

CONSTRUCTION RISKS	MAINTENANCE / CLEANING	DEMOLITION RISKS
In addition to the hazards normally associated with the types of work detailed on this drawing take note of above.		
It is assumed that all works on this drawing will be carried out by a competent contractor working, where appropriate, to an appropriate method statement.		
SAFETY, HEALTH AND ENVIRONMENTAL INFORMATION BOX		

Purpose of issue: PRELIMINARY

Client: **The Highland Council**
Comhairle na Gàidhealtachd

Project Title: STROME FERRY APPRAISAL

Drawing Title: OPTION - S5b PLAN AND PROFILE SHEET 1 OF 3

Drawn: JH	Checked: JJ	Approved: DT	Date: MARCH 2013
URS Internal Project No: 47065084		Subsidiary:	Zone / Mileage:
Scale @ A1: 10,000H, 5,000V			

URS Infrastructure & Environment Limited
6 Ardross Street
Inverness
IV3 5NN
0141 354 6050
www.urscorp.eu

Drawing Number: 47065084 - 5151

Rev: 0

FINAL ISSUE