


- KEY
- Existing Railway
  - Existing "A" Roads

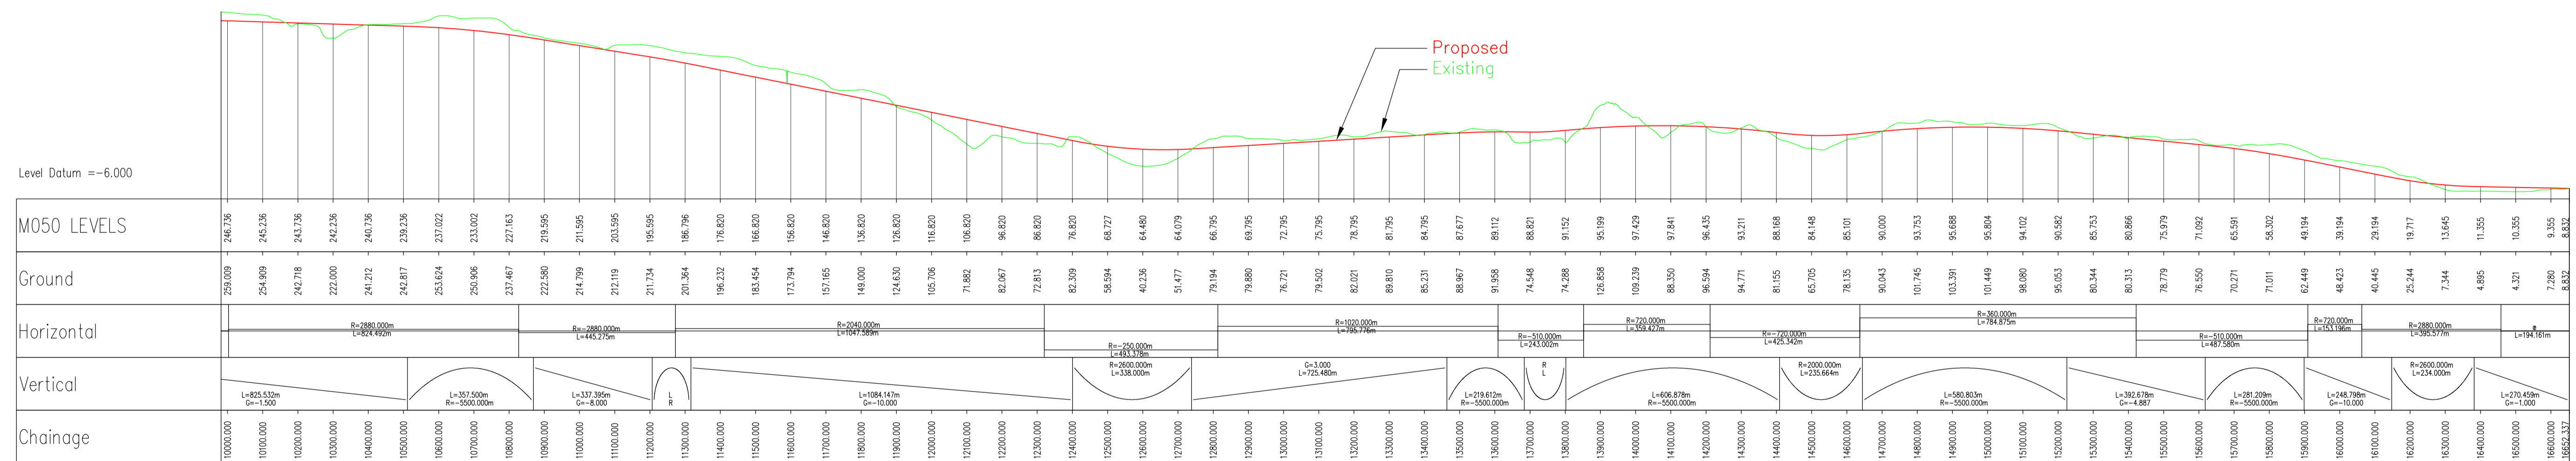

This drawing is for preliminary purposes only and is subject to amendment during design development. UNDER NO CIRCUMSTANCES MUST THIS DRAWING BE USED FOR CONSTRUCTION PURPOSES

**FINAL ISSUE**

<p>NOTES</p> <p>Reproduced from the Ordnance Survey mapping with the permission of the Controller of Her Majesty's Stationary Office. Crown Copyright. Unauthorised reproduction infringes Crown Copyright and may lead to prosecution or civil proceedings. Highland Council License No 100023369</p>				<p>Purpose of issue</p> <p><b>PRELIMINARY</b></p>		<p>Project Title</p> <p><b>STROME FERRY APPRAISAL</b></p>		<p>Drawing Title</p> <p><b>OPTION - S5b PLAN AND PROFILE SHEET 3 OF 3</b></p>		<p>Drawn: JH Checked: JH Approved: DT Date: MARCH 2013</p>		<p>URS Infrastructure &amp; Environment Limited 18 Rennie Street Inverness IV3 5NN 0141 354 6550 www.urscorp.eu</p>							
<p>Client</p> <p><b>The Highland Council Comhairle na Gàidhealtachd</b></p>				<p>CONSTRUCTION RISKS</p> <p>MAINTENANCE / CLEANING RISKS</p> <p>DEMOLITION RISKS</p>		<p>In addition to the hazards normally associated with the types of work detailed on this drawing take note of above. It is assumed that all works on this drawing will be carried out by a competent contractor working, where appropriate, to an appropriate method statement. SAFETY, HEALTH AND ENVIRONMENTAL INFORMATION BOX</p>		<p>Drawn by: JH Checked by: JH Approved by: DT Date: MARCH 2013</p>		<p>Scale @ A1 10,000H, 5,000V</p>		<p>Drawing Number <b>47065084 - 5153</b></p>							
<p>Revision Details</p> <table border="1"> <thead> <tr> <th>By</th> <th>Check</th> <th>Date</th> <th>Suffix</th> </tr> </thead> <tbody> <tr> <td> </td> <td> </td> <td> </td> <td> </td> </tr> </tbody> </table>				By	Check	Date	Suffix					<p>0</p>		<p>0</p>		<p>0</p>		<p>0</p>	
By	Check	Date	Suffix																