
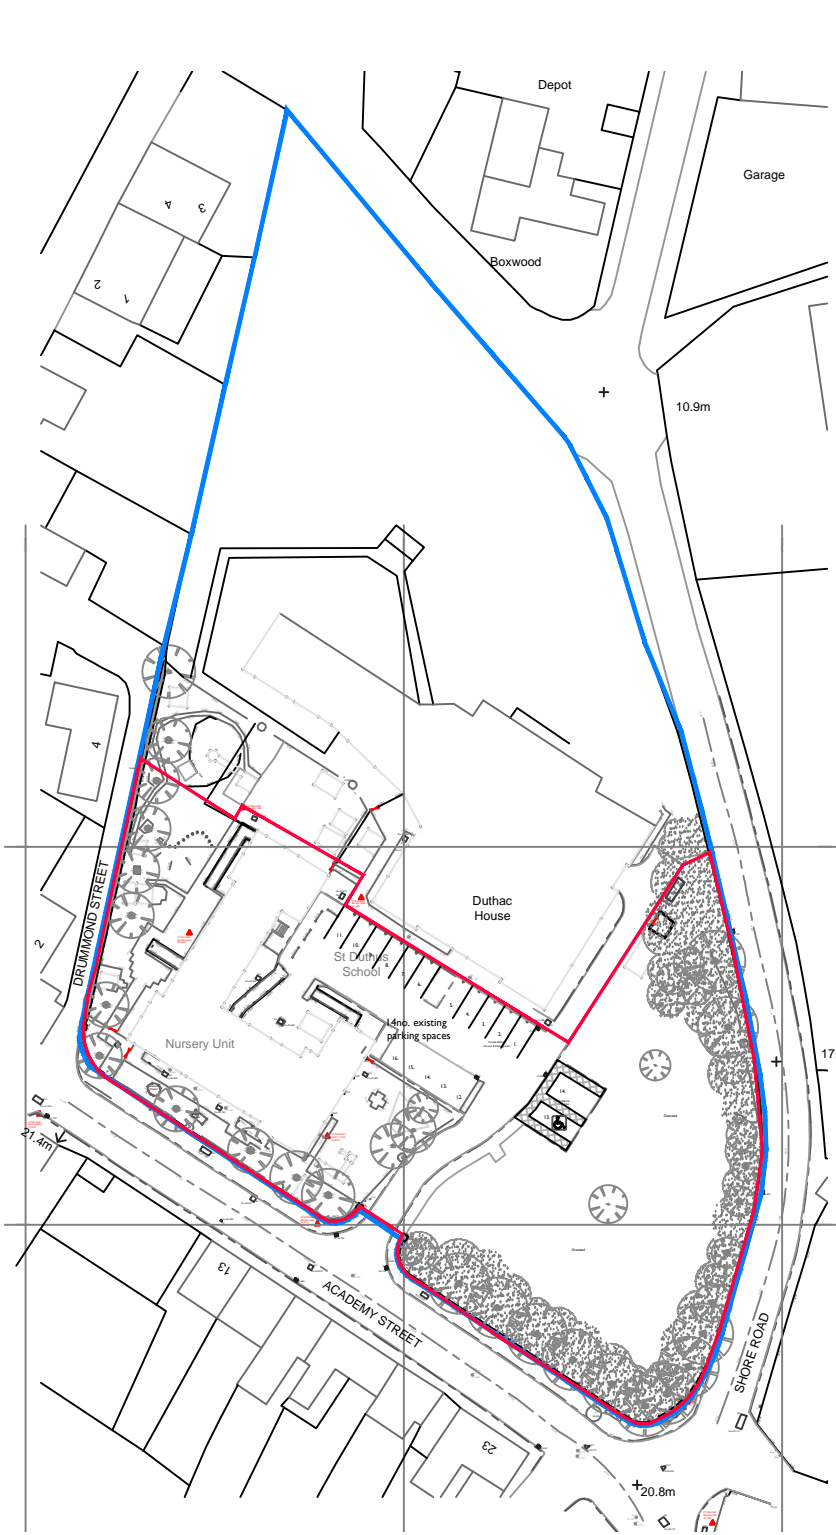


This drawing should be read in conjunction with the NBS and all Architects, Structural Engineer, Mechanical engineer and specialist Equipment Suppliers Drawings. All drawing numbers quoted on drawing are to be read as current revisions, refer to drawing register for associated drawing nos. & revisions Refer to details for construction information Architect should be notified of any discrepancies prior to construction. **These drawings should not be scaled.**

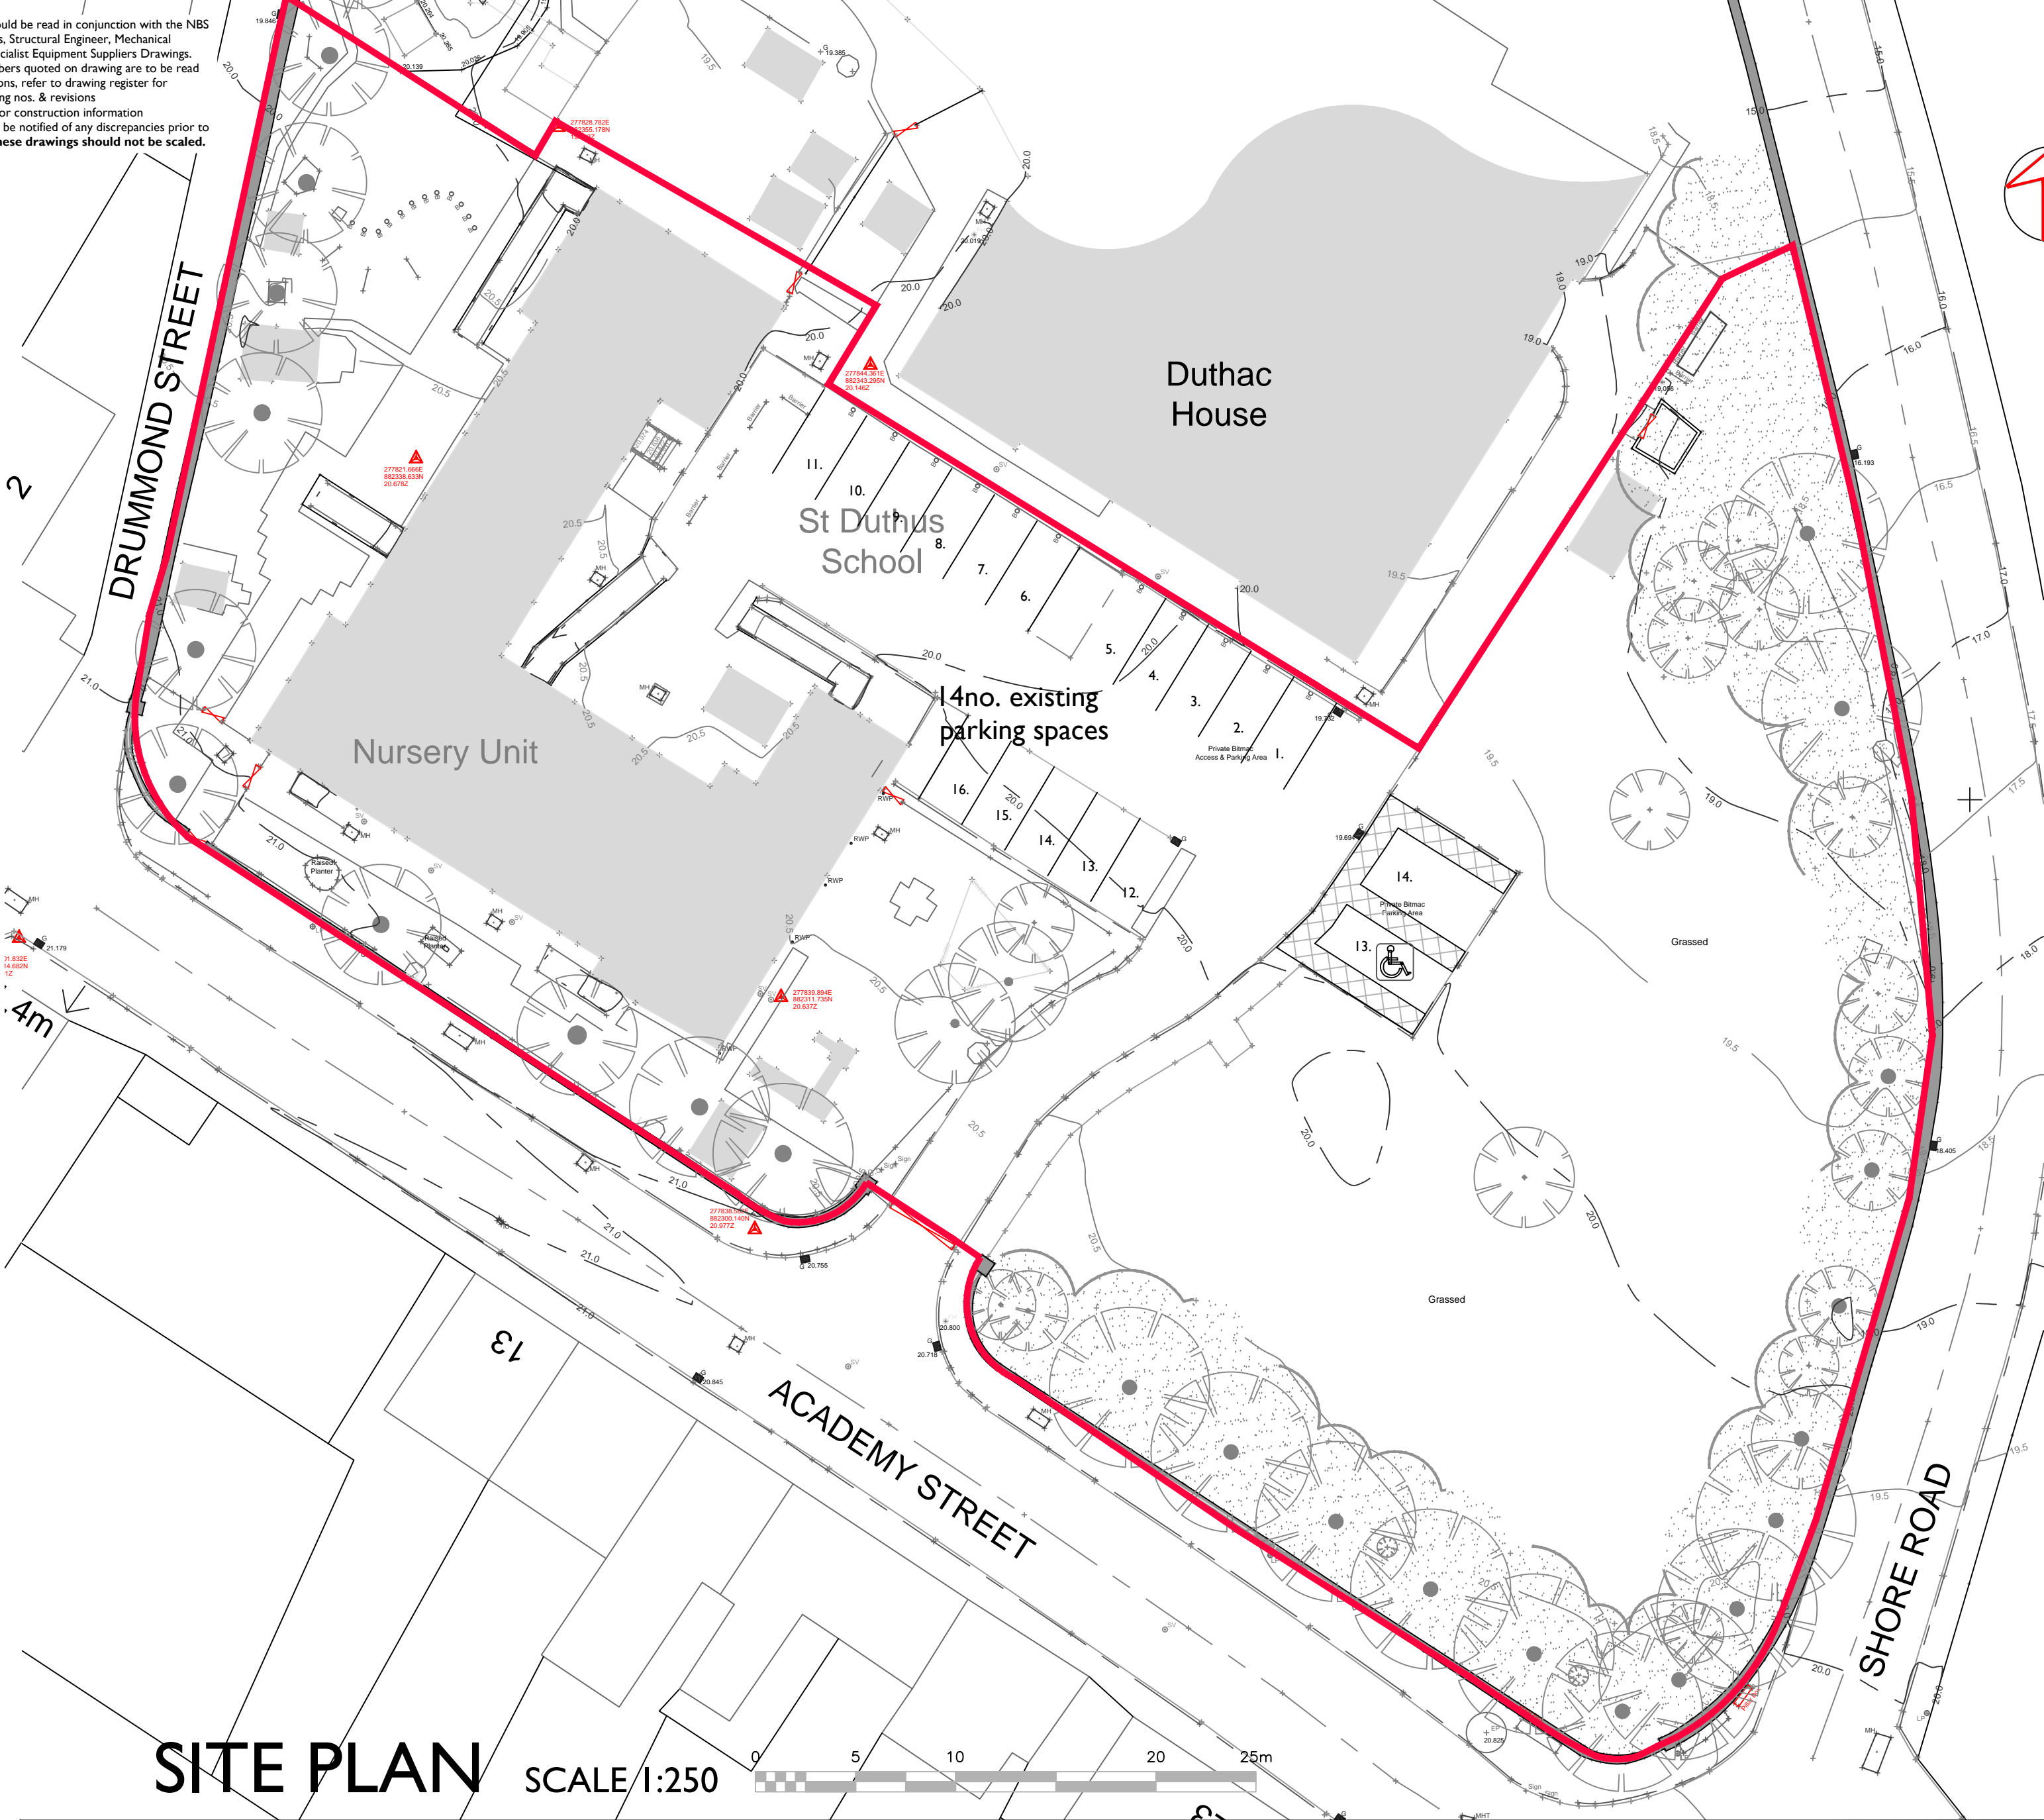

LOCATION PLAN

SCALE 1:1000 0 10 20 30 40 50 100m

SITE PLAN

SCALE 1:250

0 5 10 20 25m

Client
Robertson Construction Northern

Project
New Modular School
St Duthus, Tain

COLIN ARMSTRONG ASSOCIATES

Chartered Architects

LYLE HOUSE, PAVILION 1, FAIRWAYS
BUSINESS PARK, INVERNESS, IV2 6AA.

TEL: 01463 712288 FAX: 01463 712055
EMAIL:architects@colinarmstrong.com

Drawing Title
Site & Location Plan (Existing)

Scale
1:250, 1:1000

A2

Date
06/03/14

Drawn
SL

Job Number
1452

Drwg. No.
P002(8)

Revision