





VIEW FROM ENTRANCE GATE



VIEW FROM SOUTH WEST CORNER OF CAR PARK

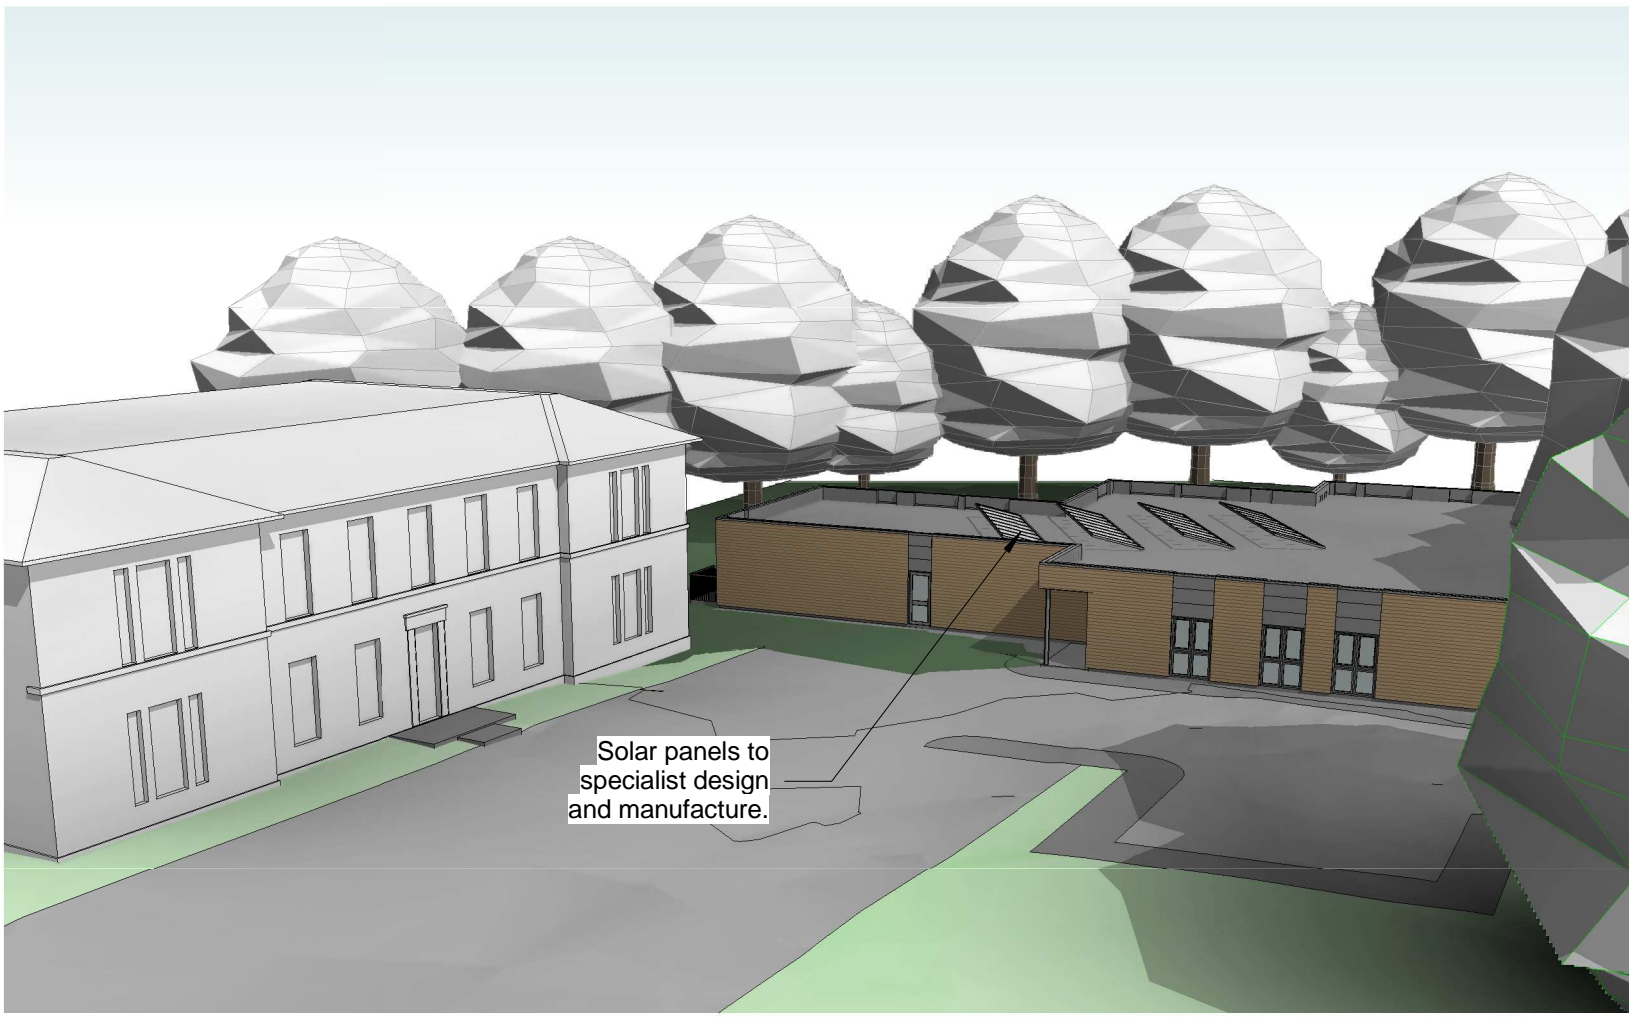

ELEVATED VIEW FROM WEST

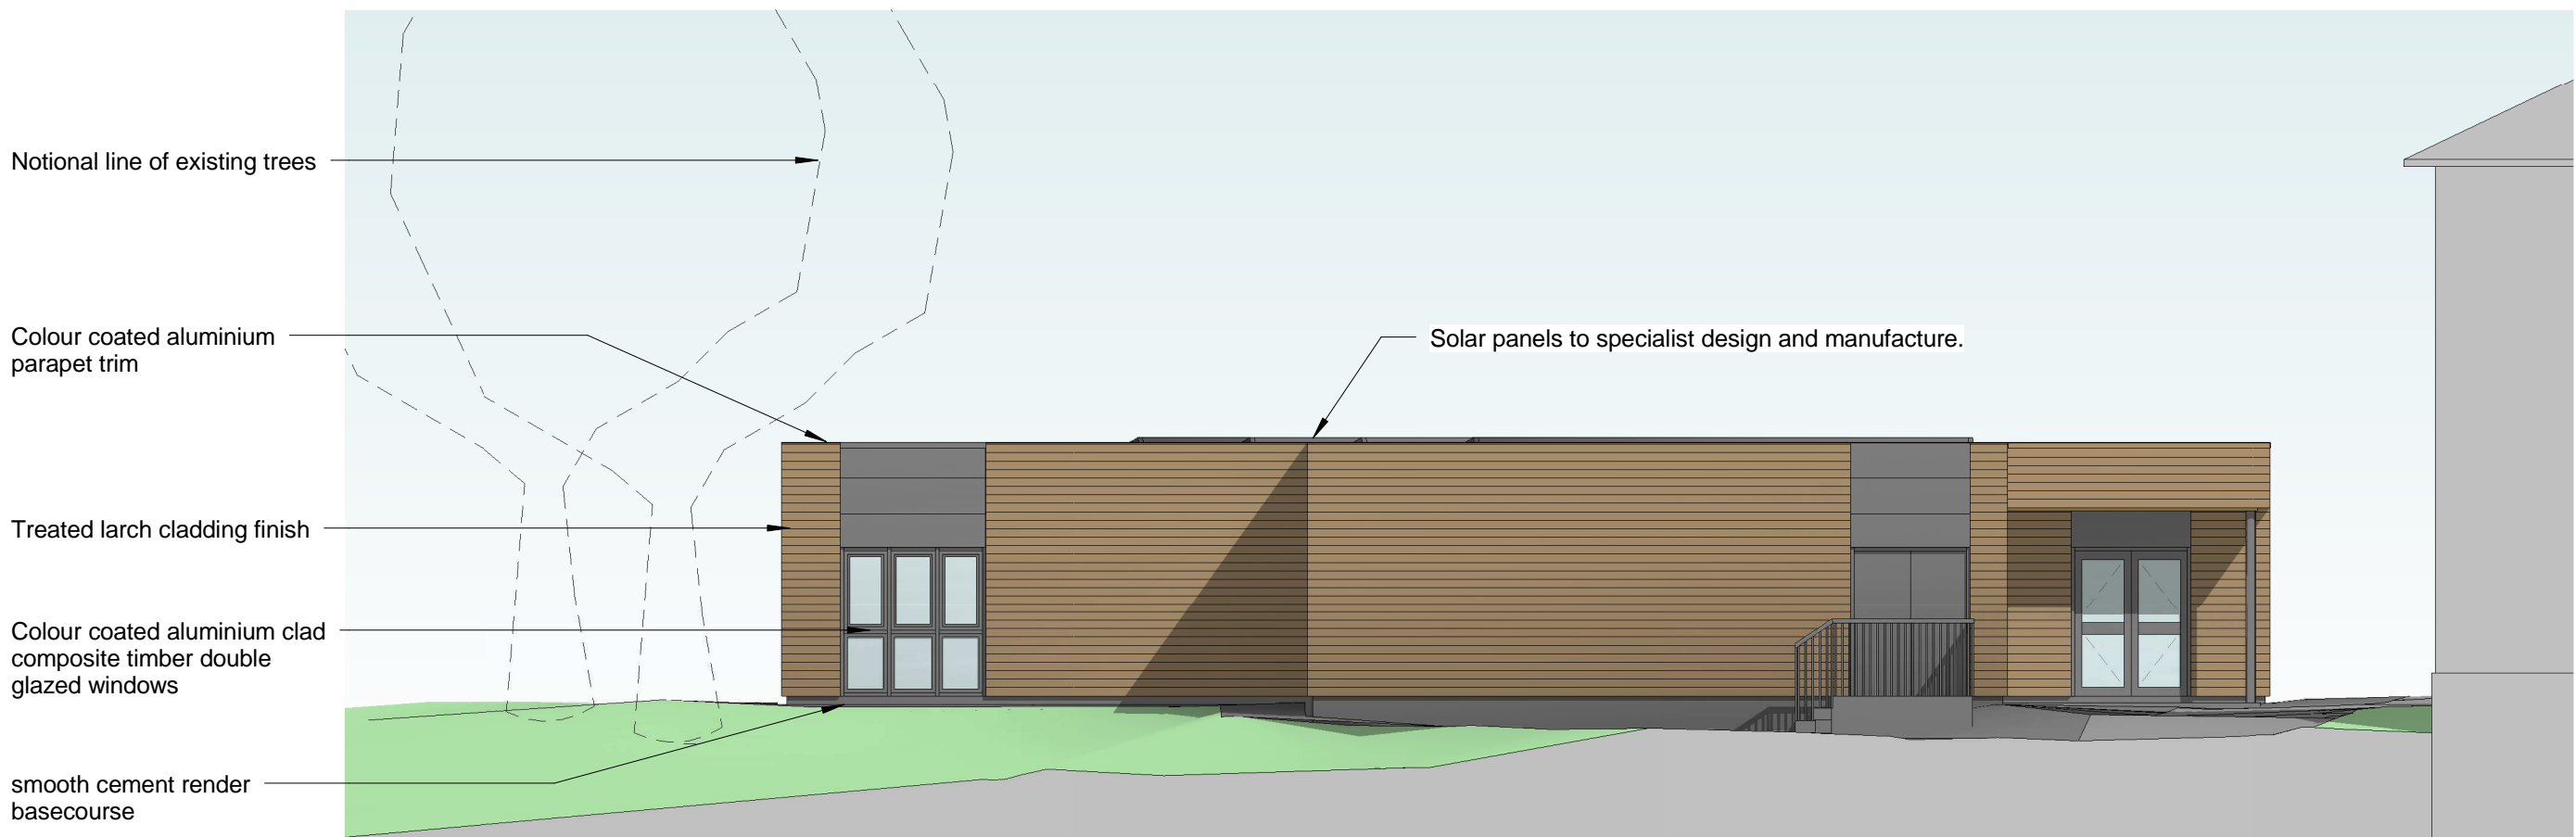


NORTH EAST ELEVATION

1 : 100




SOUTH EAST ELEVATION

1 : 100

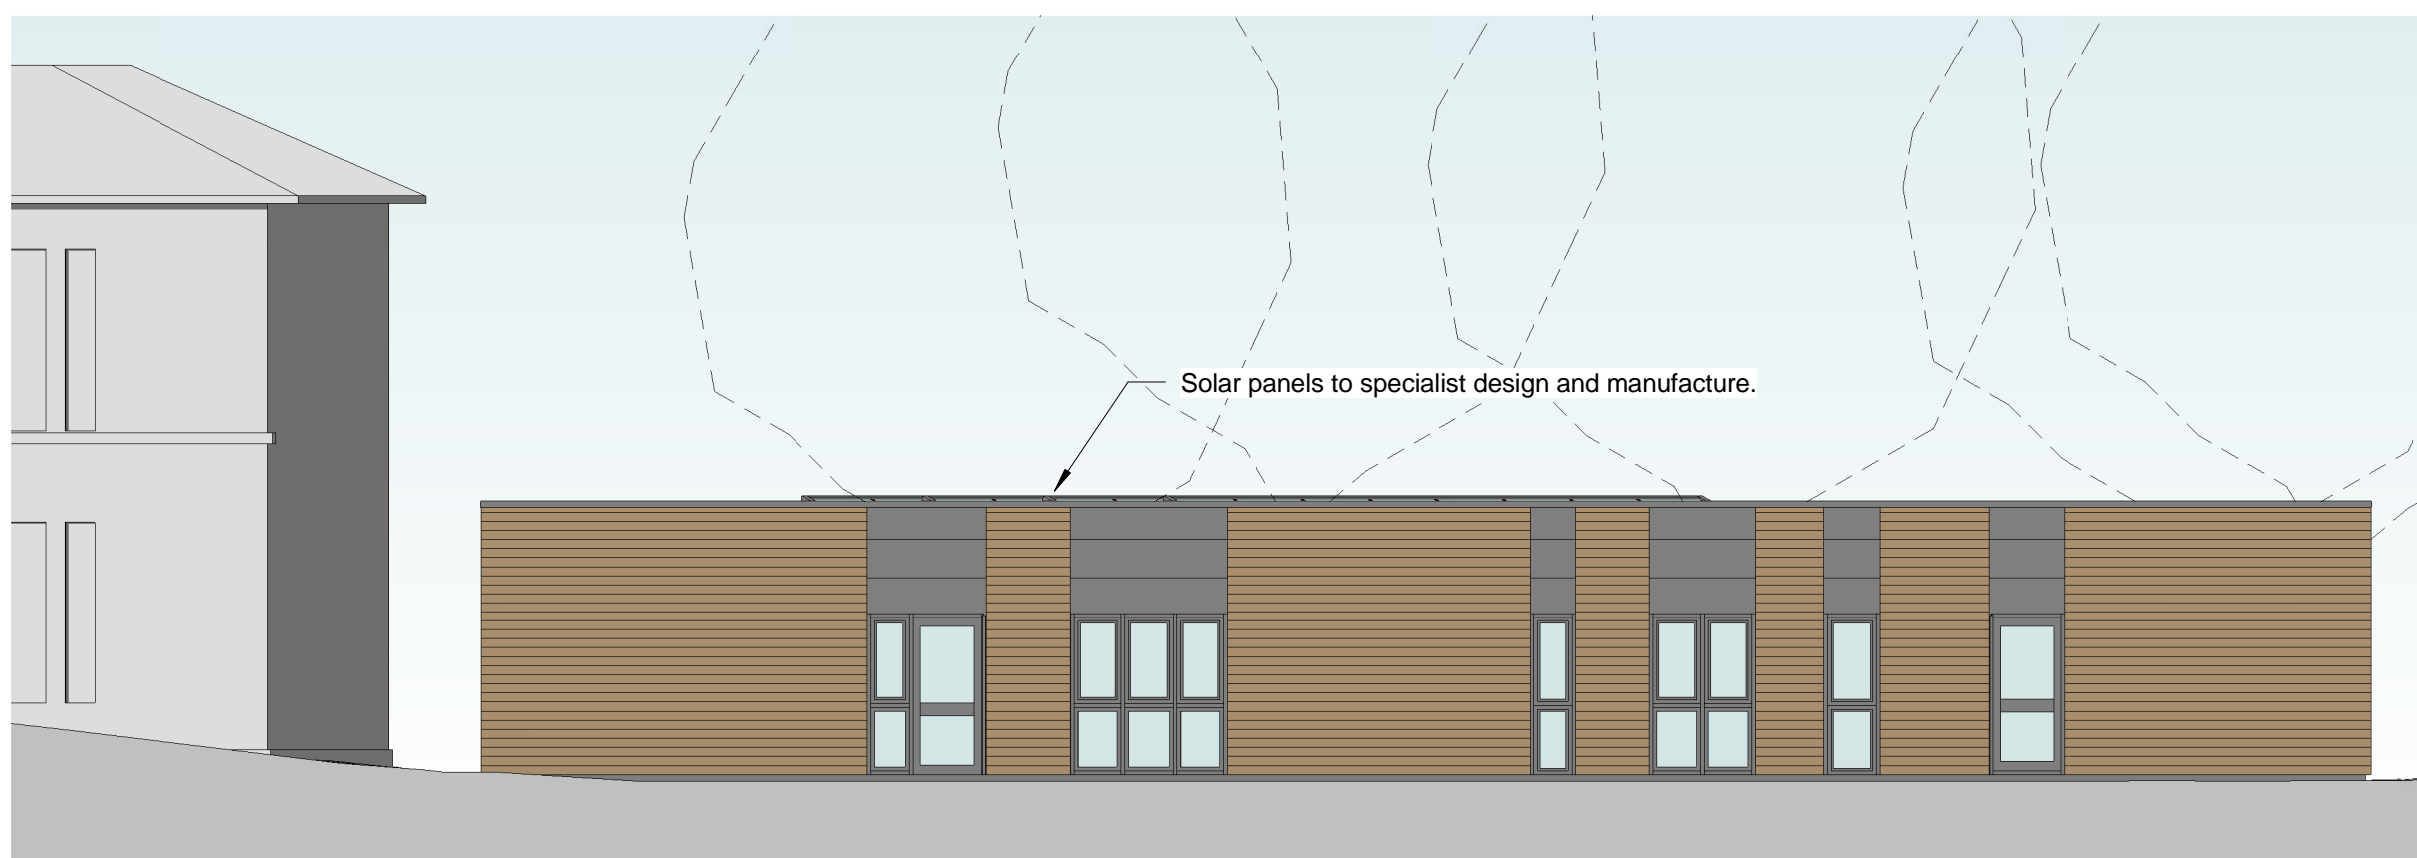

SOUTH WEST ELEVATION

1 : 100

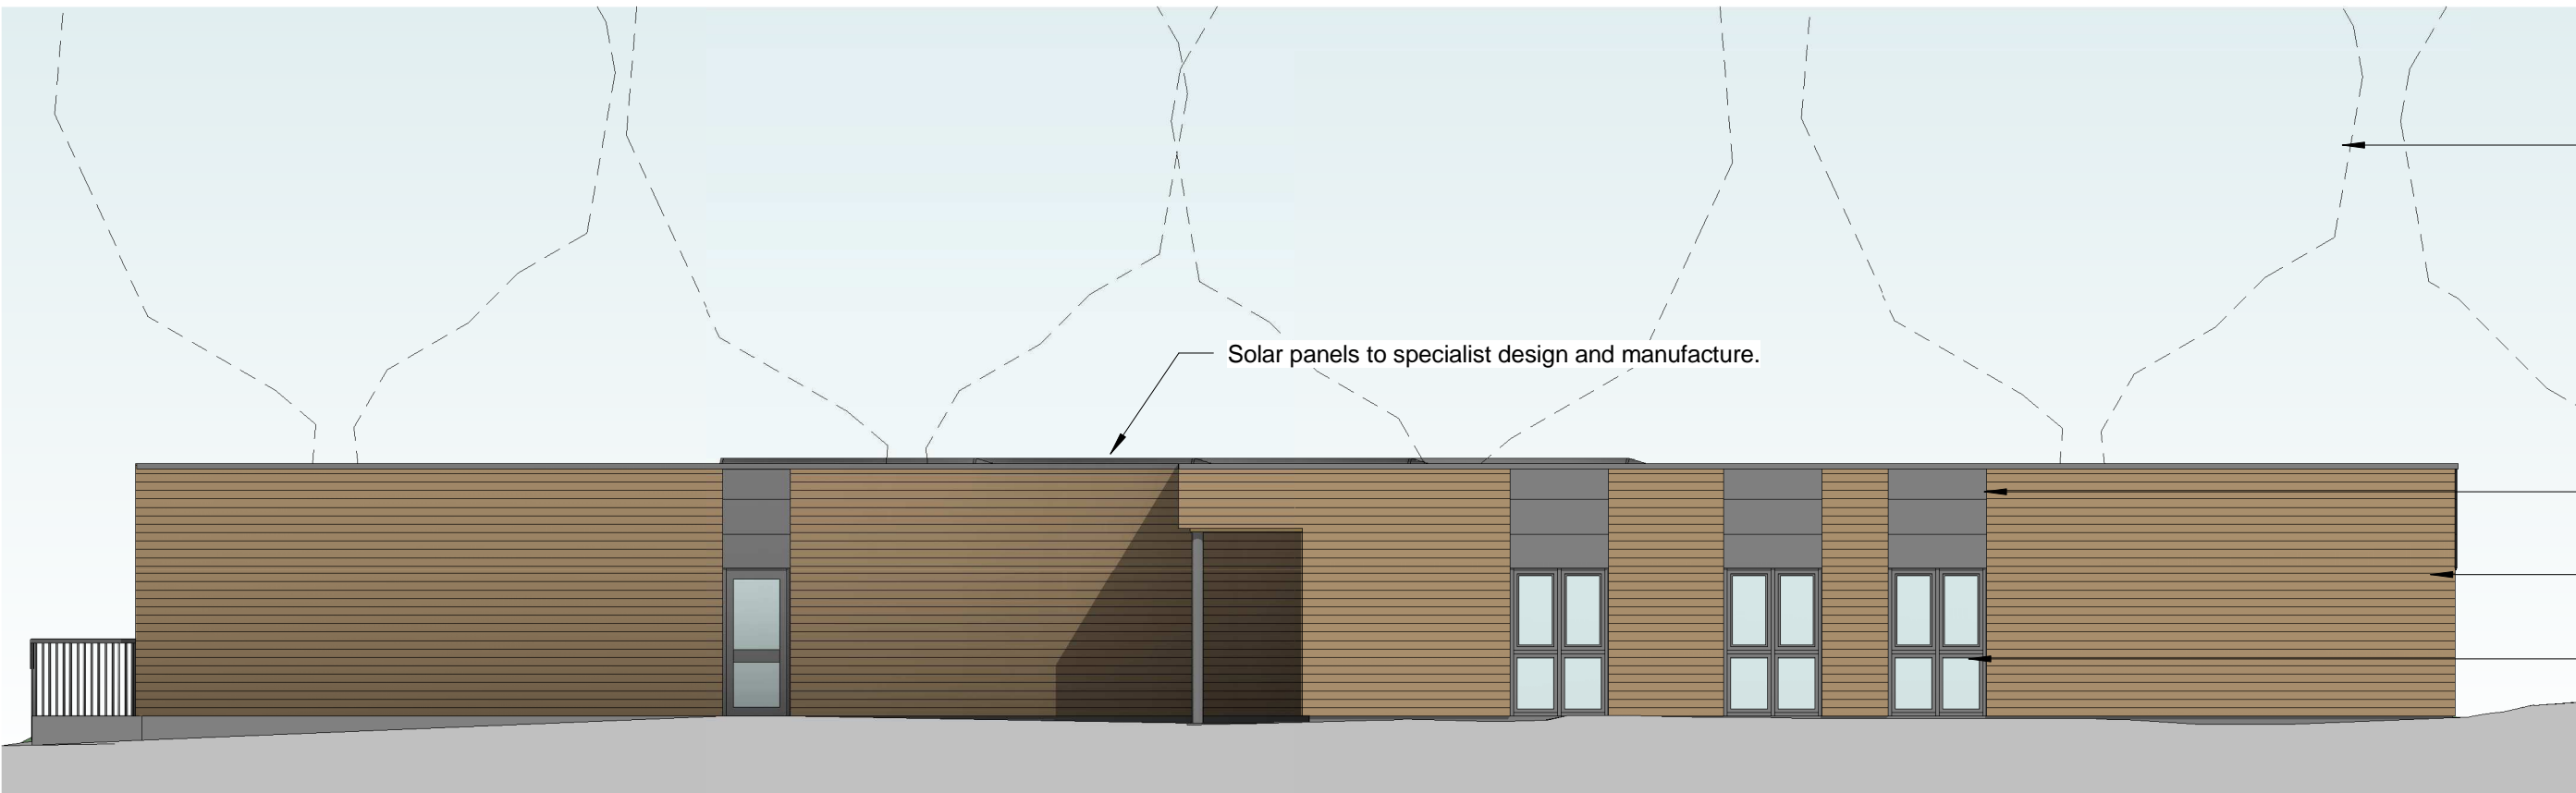

NORTH WEST ELEVATION

1 : 100



1:100 SCALE

Client	Robertson Northern
Project	New Temporary Classroom & Nursery Accommodation St. Duthus School, Academy Street, Tain

**COLIN ARMSTRONG ASSOCIATES**  
Chartered Architects

Drawing title PROPOSED ELEVATIONS & 3D VIEWS		
Scale As indicated	Date March 2014	Revision
Drwg No. P(Rt1)300	Job No. 1452	Drawn SL

X:\Documents\1452 St. Duthus Special School, Tain\Drawings\CURRENT\1452P(Rt1).rvt