


This drawing should be read in conjunction with the NBS and all Architects, Structural Engineer, Mechanical engineer and specialist Equipment Suppliers Drawings. All drawing numbers quoted on drawing are to be read as current revisions, refer to drawing register for associated drawing nos. & revisions Refer to details for construction information Architect should be notified of any discrepancies prior to construction. **These drawings should not be scaled.**

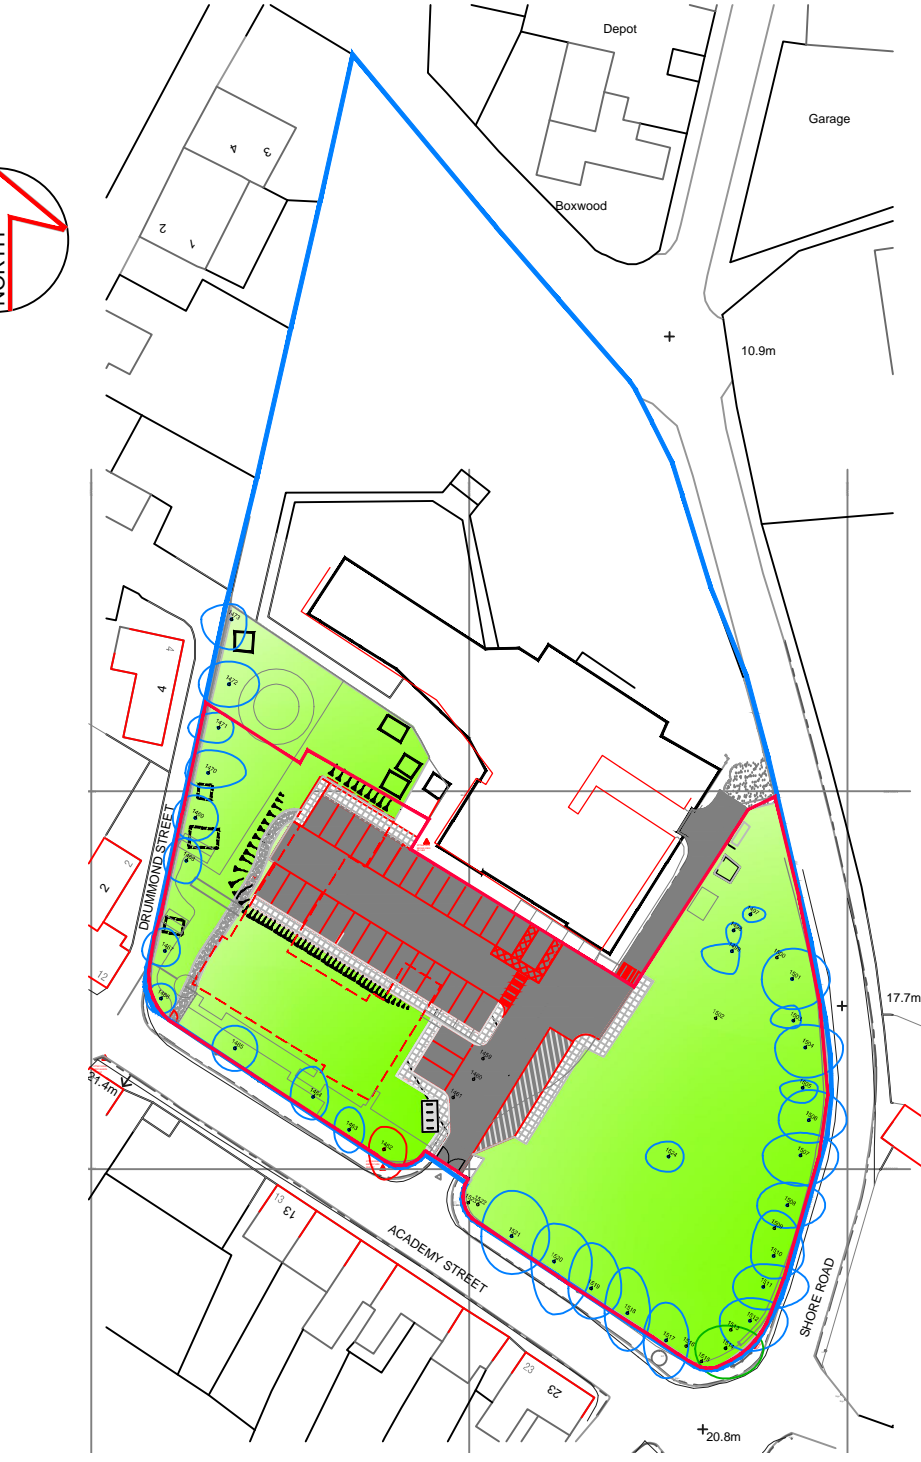


SITE PLAN

SCALE 1:250



LOCATION PLAN

SCALE 1:1000

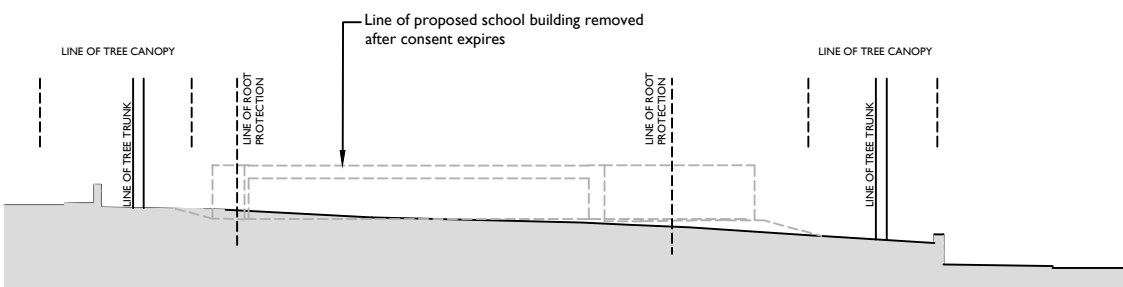

Reinstated Site Section AA

SCALE 1:500



Client Robertson Construction Northern	COLIN ARMSTRONG ASSOCIATES Chartered Architects	Drawing Title Site & Location Plan (Reinstatement after consent expires)		
Project New Modular School St Duthus, Tain	Lyle House, Pavilion 1, Fairways Business Park, Inverness, IV2 6AA.		Scale 1:250, 1:1000	Date 06/03/14
	TEL: 01463 712288 FAX: 01463 712055 EMAIL:architects@colinarmstrong.com		A2	Drawn SL
		Job Number 1452	Drwg. No. P002(7)	Revision