


NORTH ELEVATION

1 : 100


Solar panels as per Specialist design and manufacture.

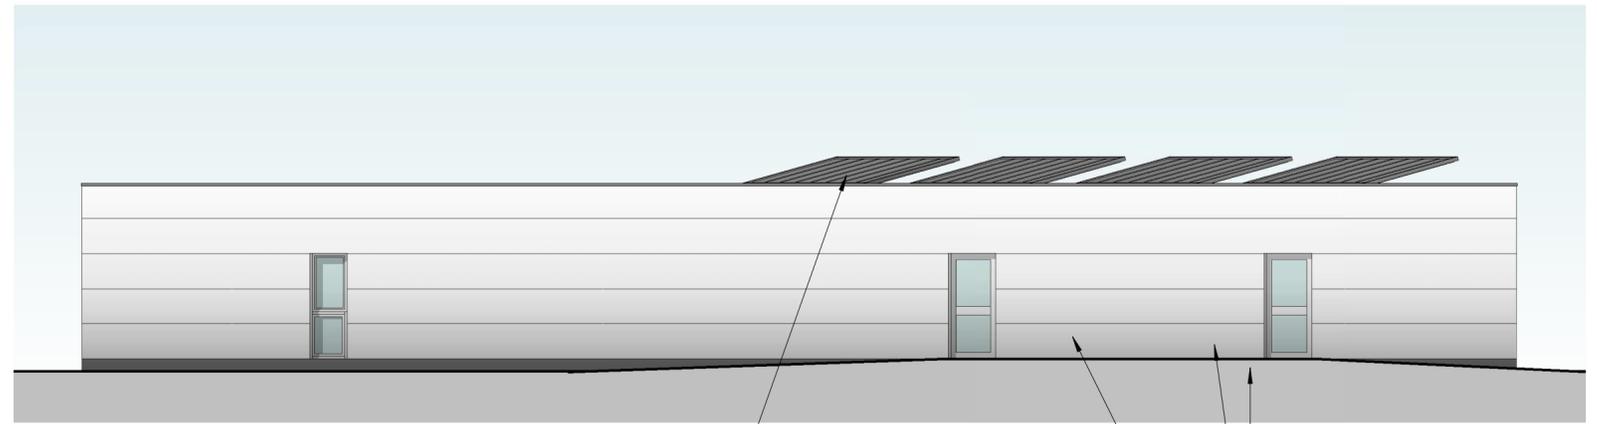

EAST ELEVATION

1 : 100

Solar panels as per Specialist design and manufacture.

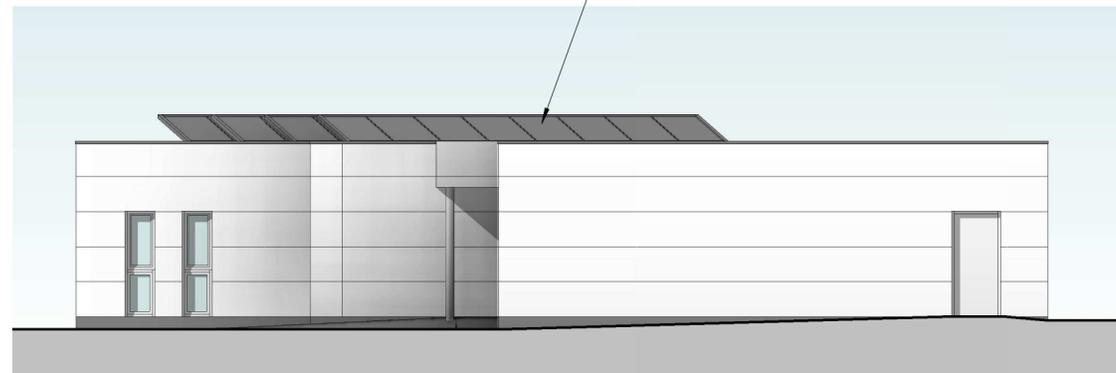

SOUTH ELEVATION

1 : 100



WEST ELEVATION

1 : 100



1:100 SCALE

Client Robertson Northern
Project New Temporary Classroom Annexe St. Clements School, Dingwall



Drawing title PROPOSED ELEVATIONS & 3D VIEWS			
Scale As indicated	Sheet A2	Date March 2014	Revision
Drwg No. P(Rt1)300	Job No. 1453	Drawn DJC	