
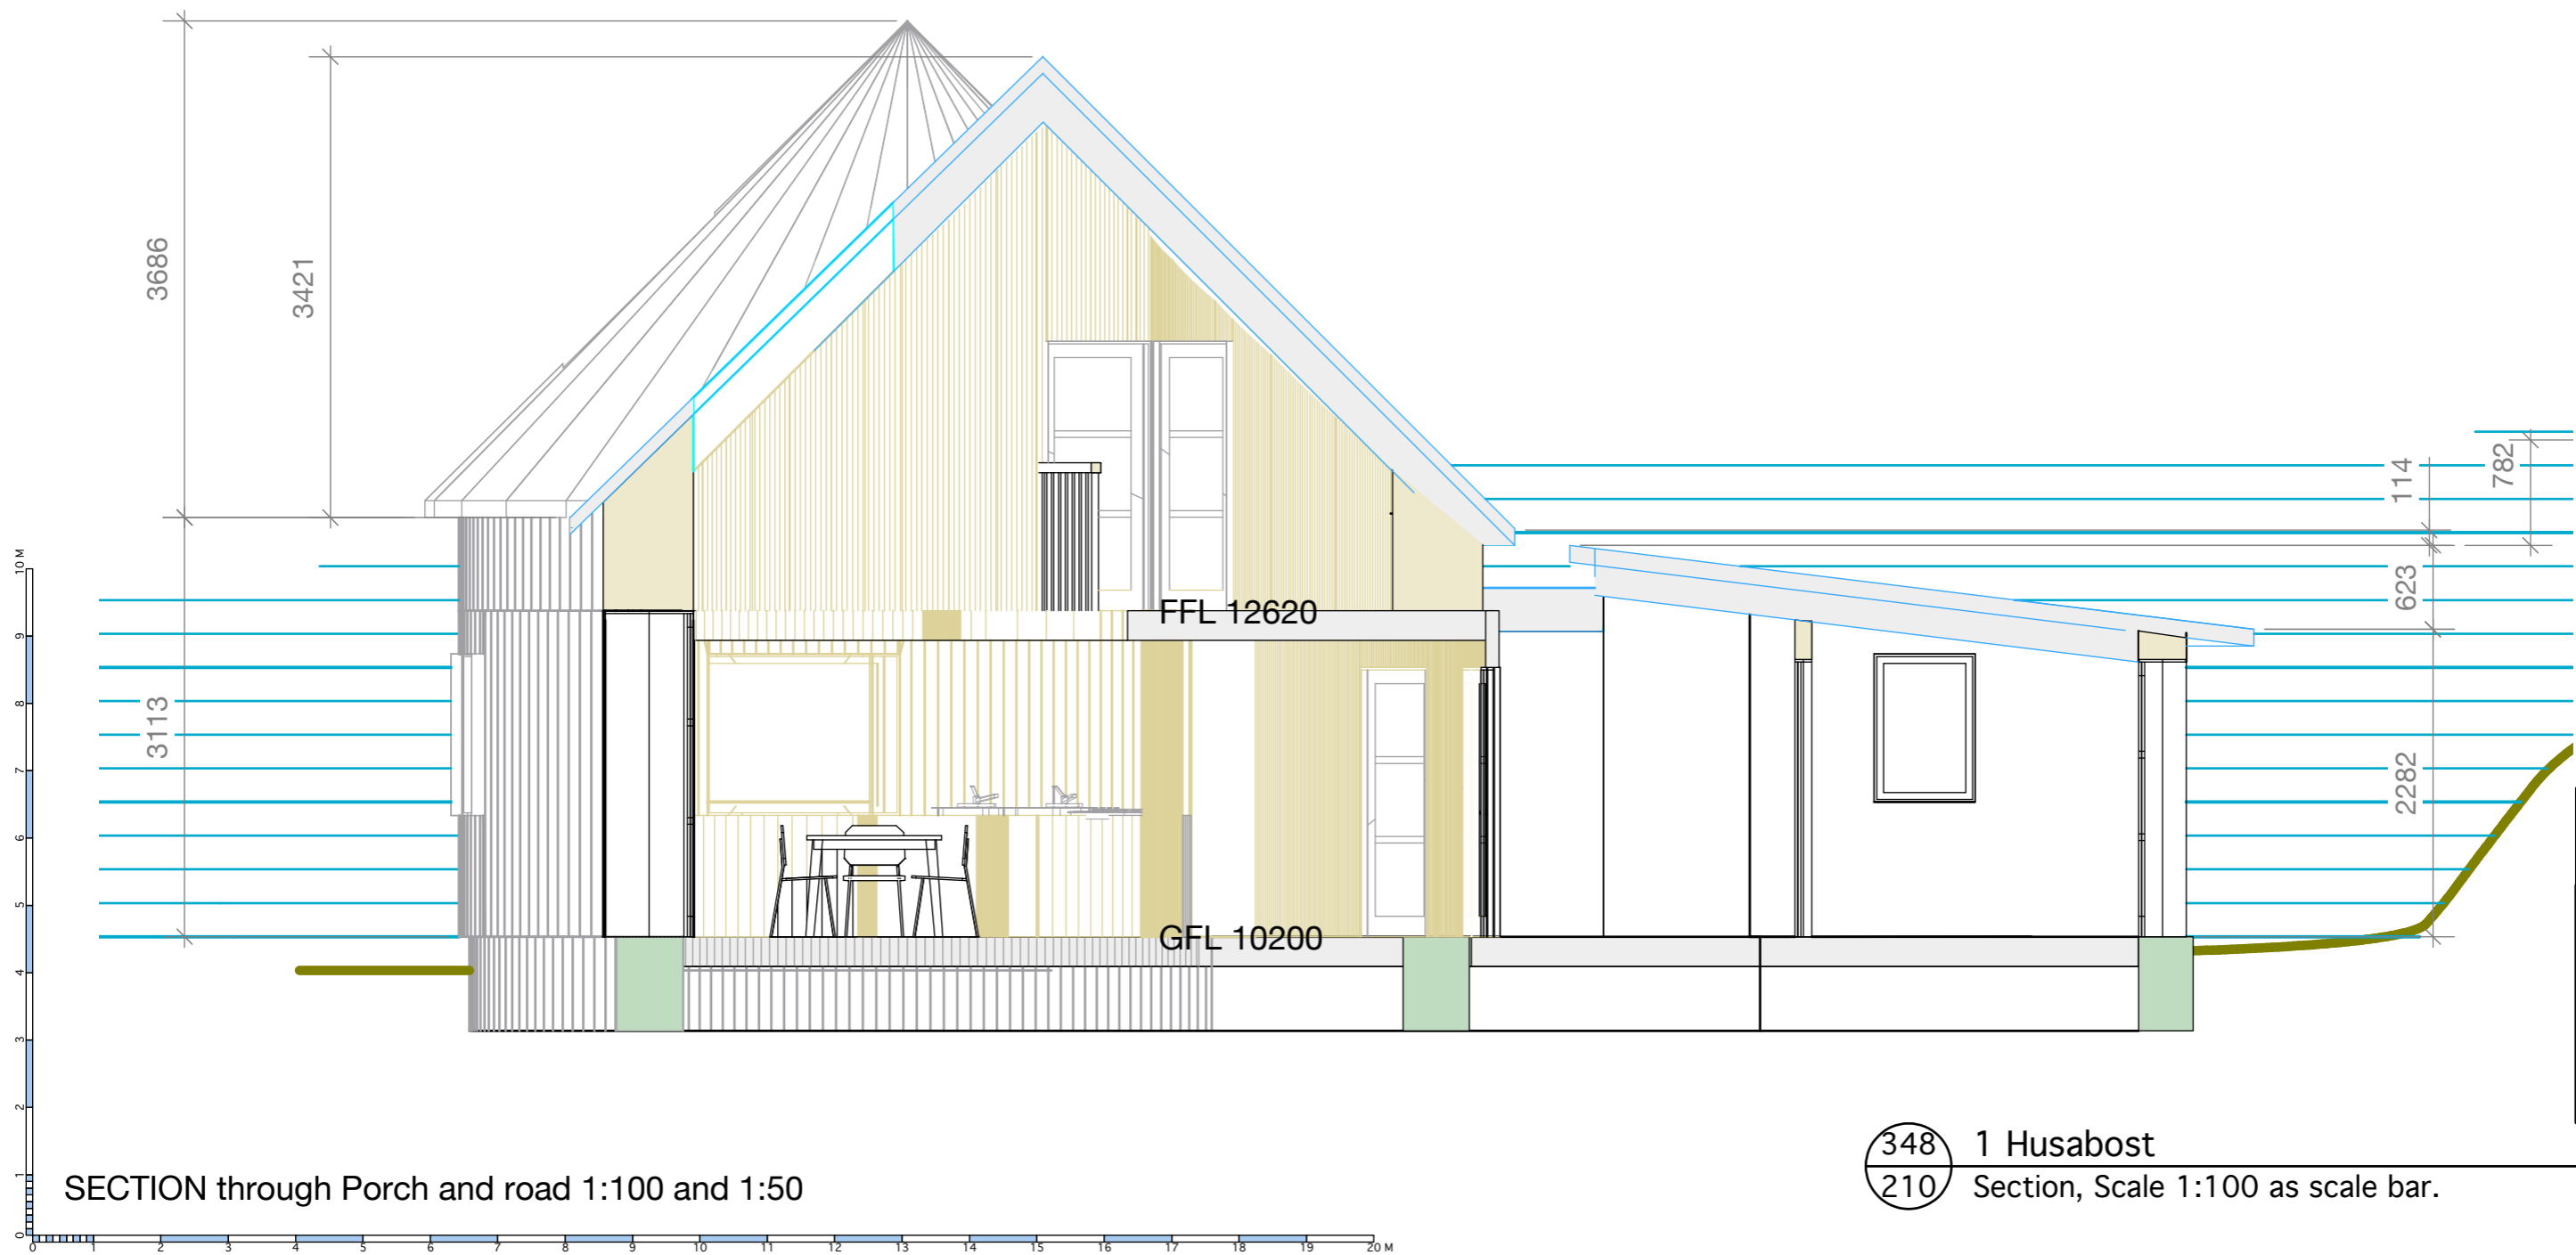


Application PP  
 14/5/15  
 Ian Brown  
 Design/Build  
 RAON NAN EUN  
 EDINBANE  
 BY PORTREE  
 I/LE OF SKYE  
 IVSI 9PW  
 Registered Architect  
 ib@skyeberries.com  
 01470 582462

348 1 Husabost  
 207 Roof Plan, Scale 1:60

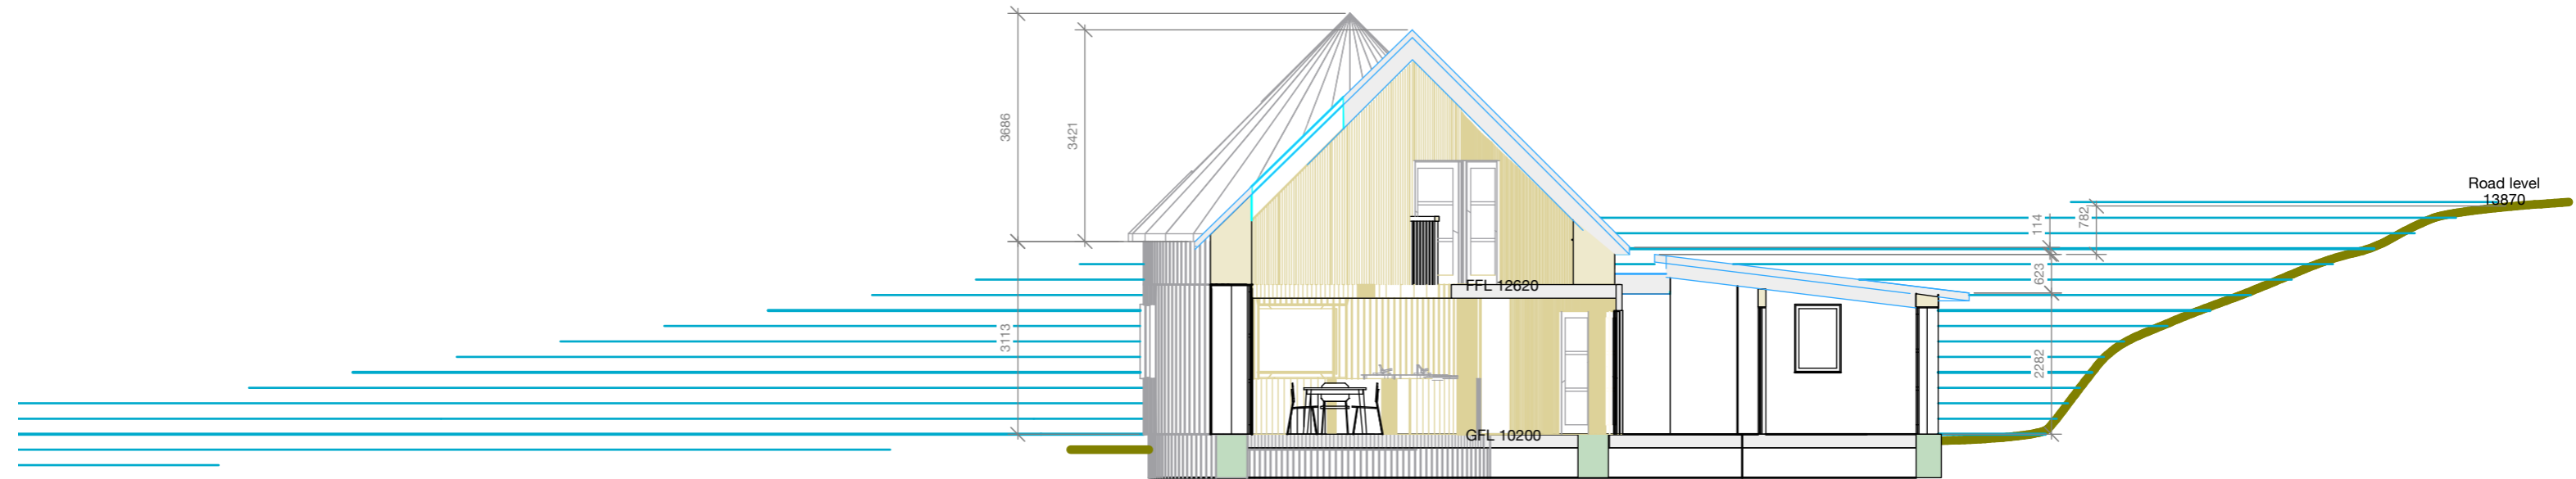


Application PP  
 14/5/15  
 Ian Brown  
 Design/Build  
 RAON NAN EUN  
 EDINBANE  
 BY PORTREE  
 ISLE OF SKYE  
 IV51 9PW  
 Registered Architect  
 ib@skyeberries.com  
 01470 582462


348 1 Husabost  
 210 Section, Scale 1:100 as scale bar.

SECTION through Porch and road 1:100 and 1:50



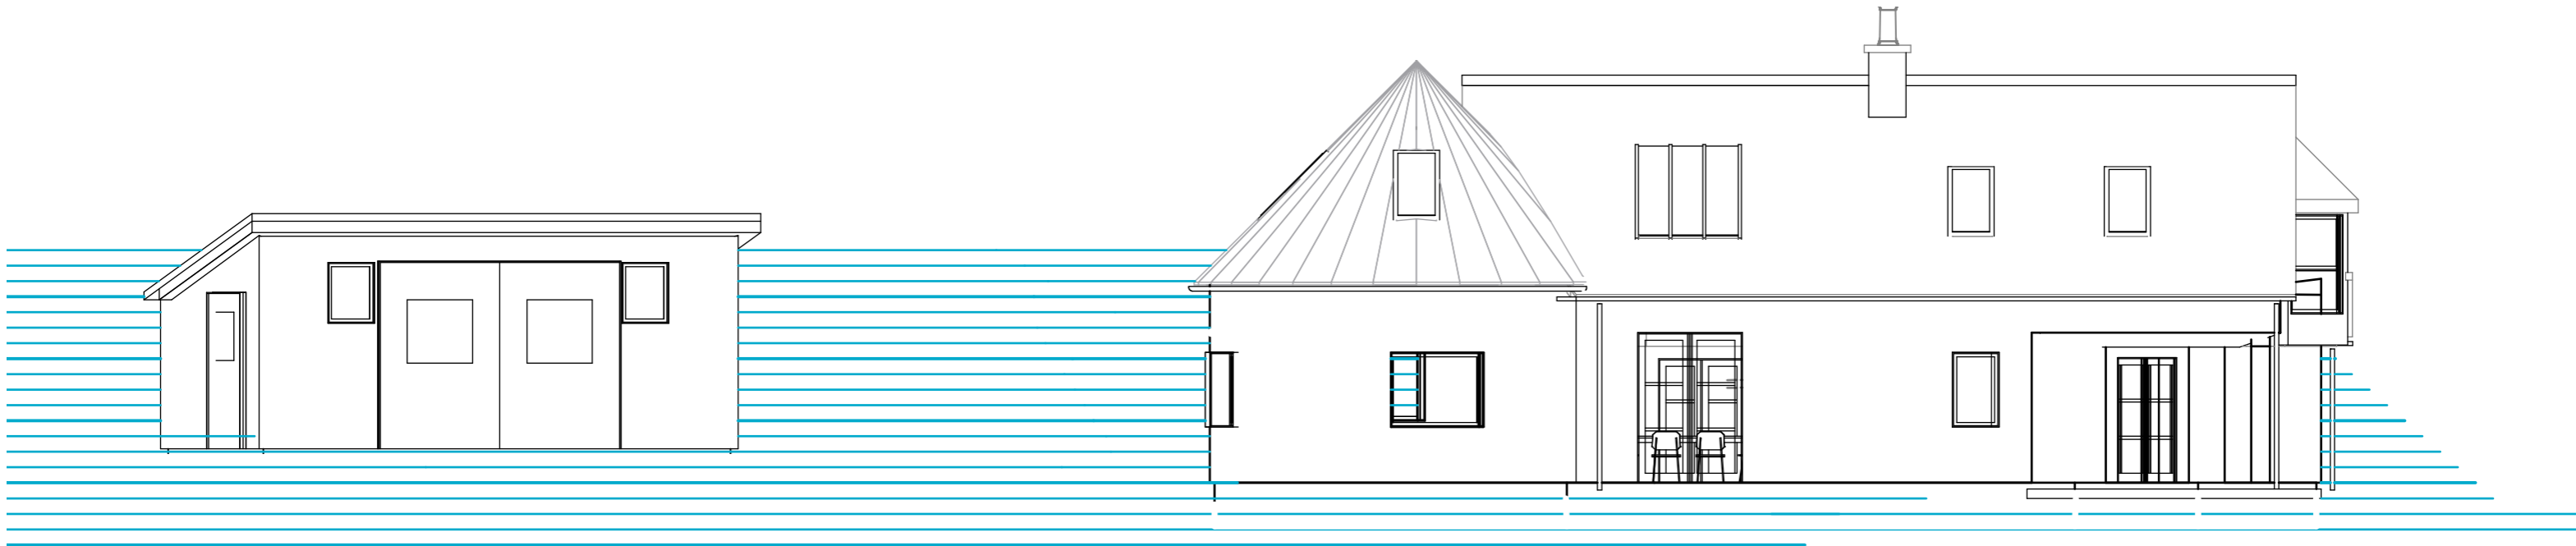








WEST Elevation House and shed

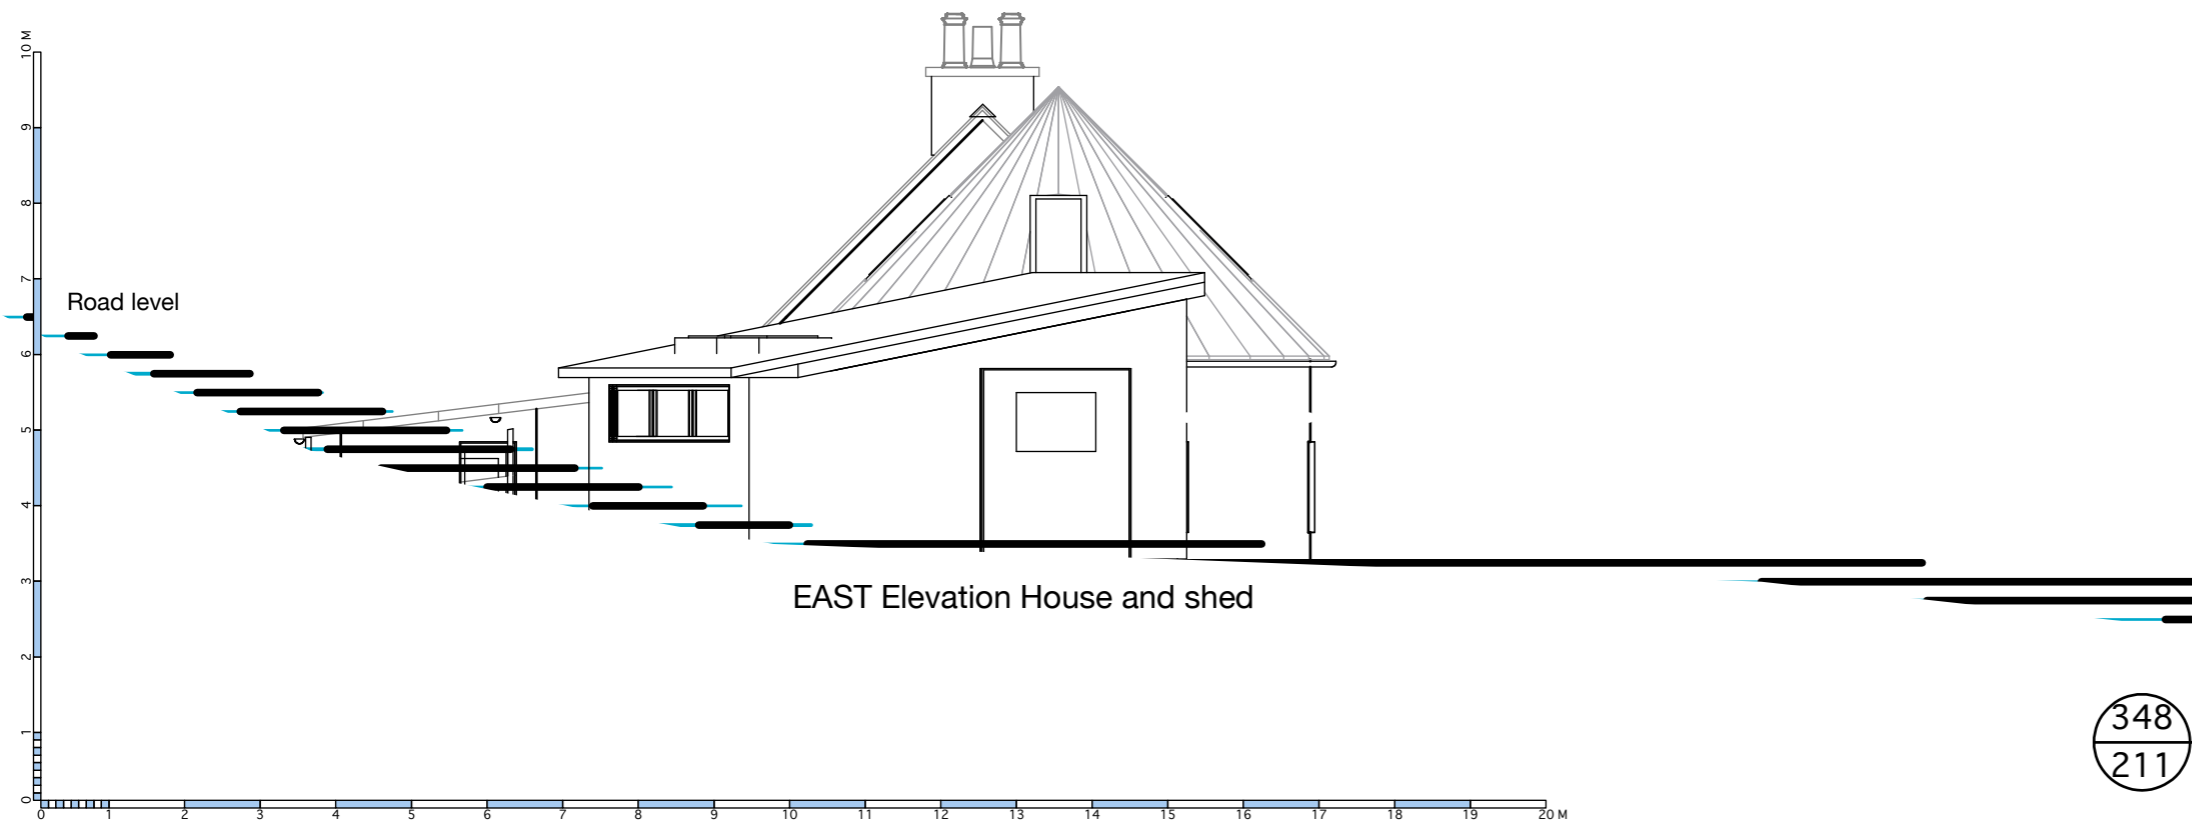

EAST Elevation House and shed

348 1 Husabost  
 211 Elevations, Scale 1:100 or as marked.


PP  
 14/5/15  
 Ian Brown  
 Design/Build  
 RAON NAN ELIN  
 EDINBANE  
 BY PORTREE  
 ISLE OF SKYE  
 IV51 9PW  
 Registered Architect  
 ib@skyeberries.com  
 01470 582462

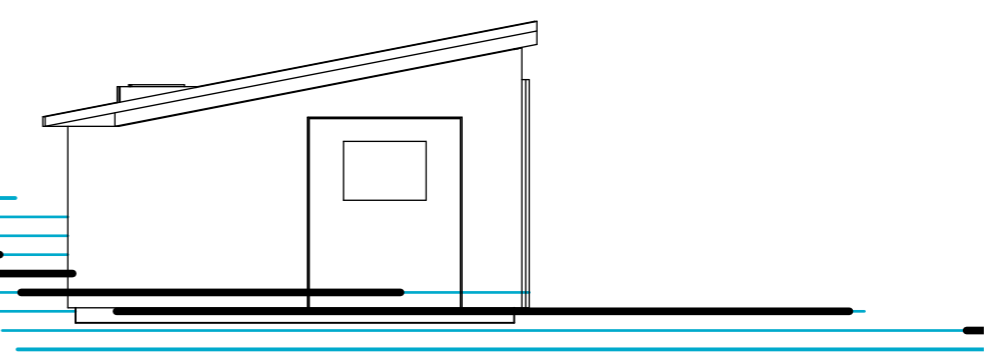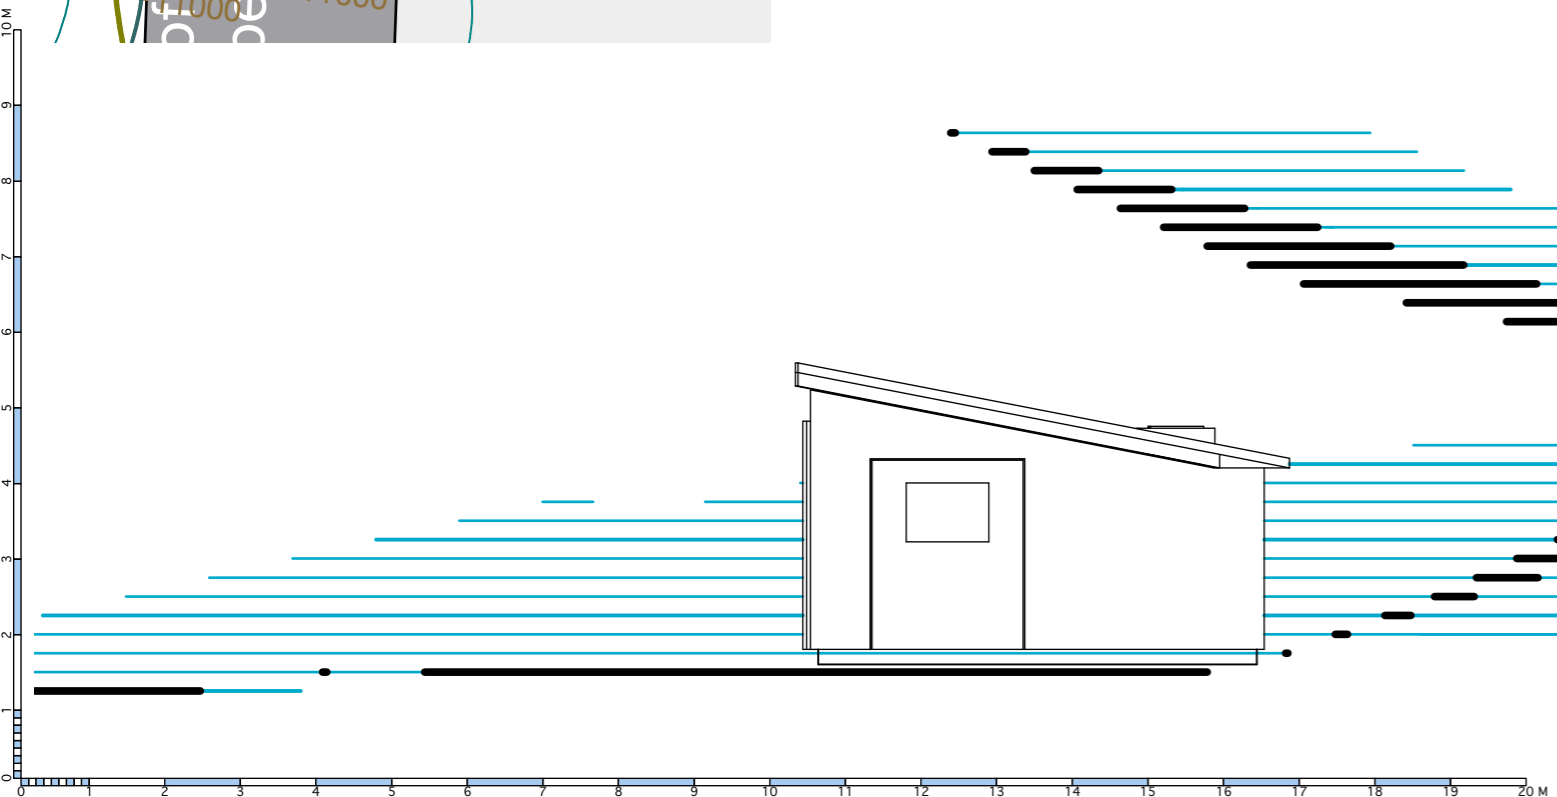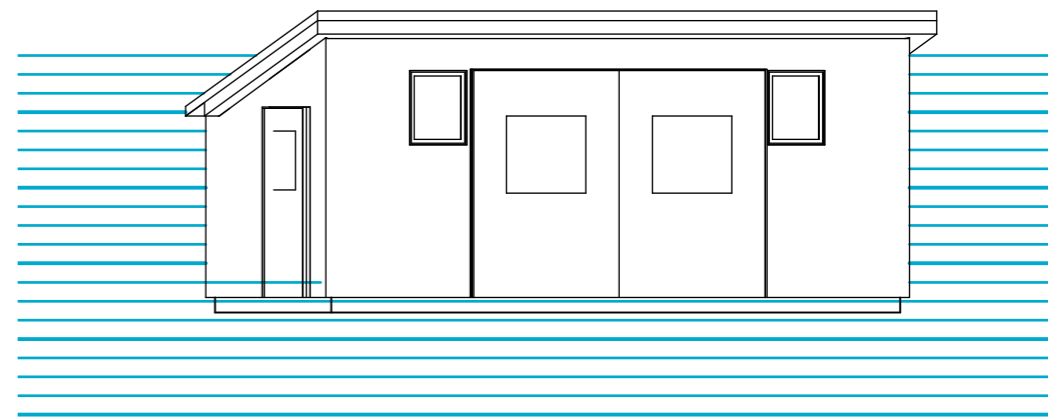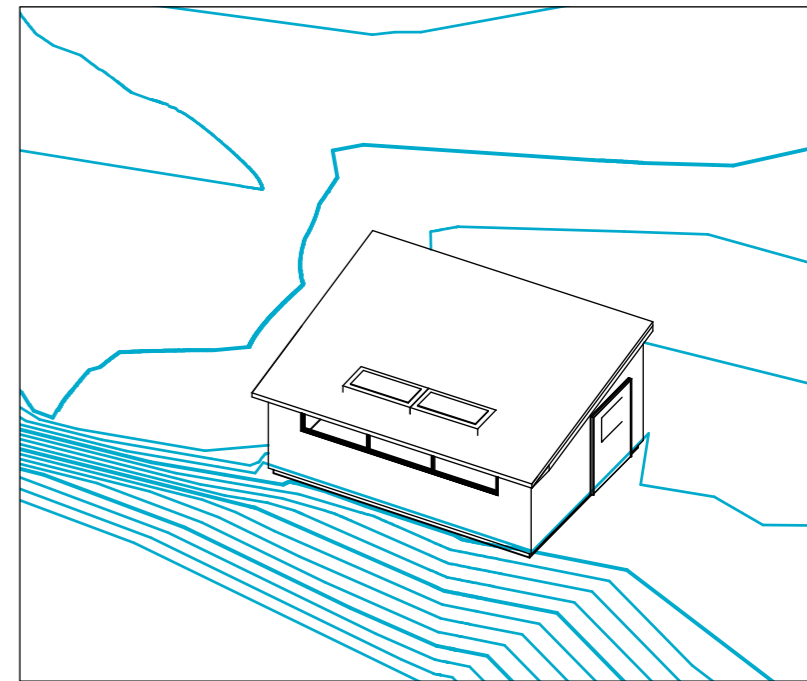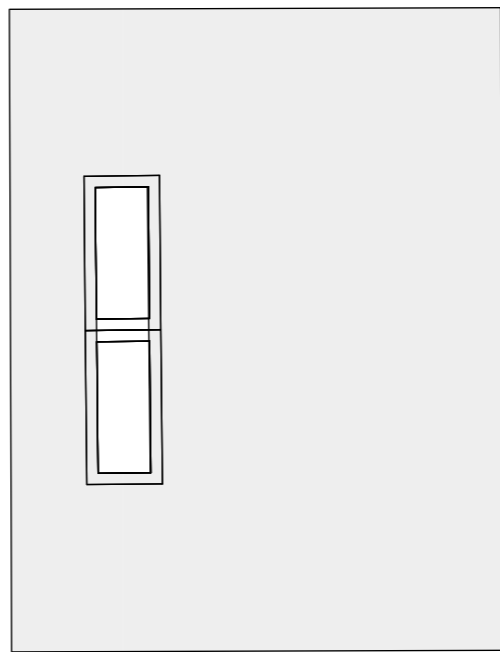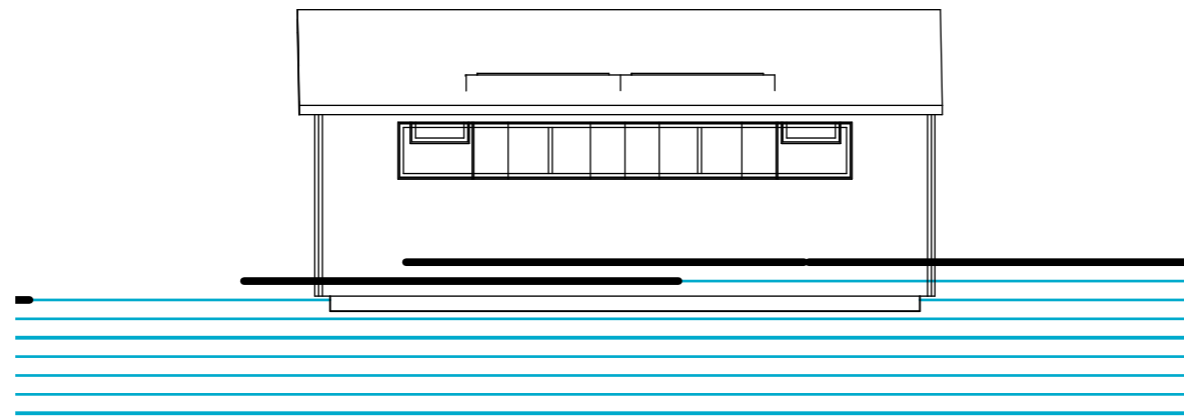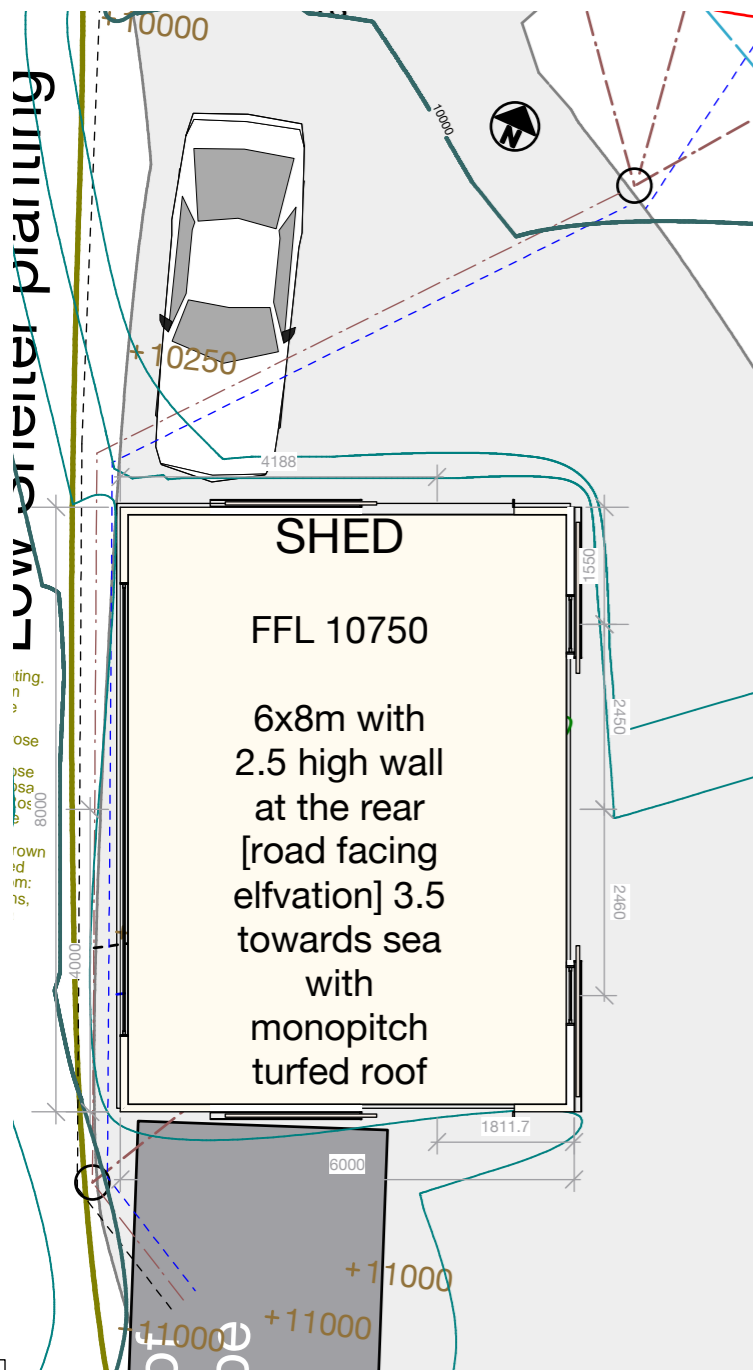

Materials:  
 Roof, Turfed  
 Walls, Cedar clad,

348 1 Husabost  
 212 Shed, Scale 1:100 as scale bar.

PP  
 14/5/15  
 Ian Brown  
 Design/Build  
 RAON NAN ELIN  
 EDINBANE  
 BY PORTREE  
 I/LE OF SKYE  
 IVSI 9PW  
 Registered Architect  
 ib@skyeberries.com  
 01470 582462

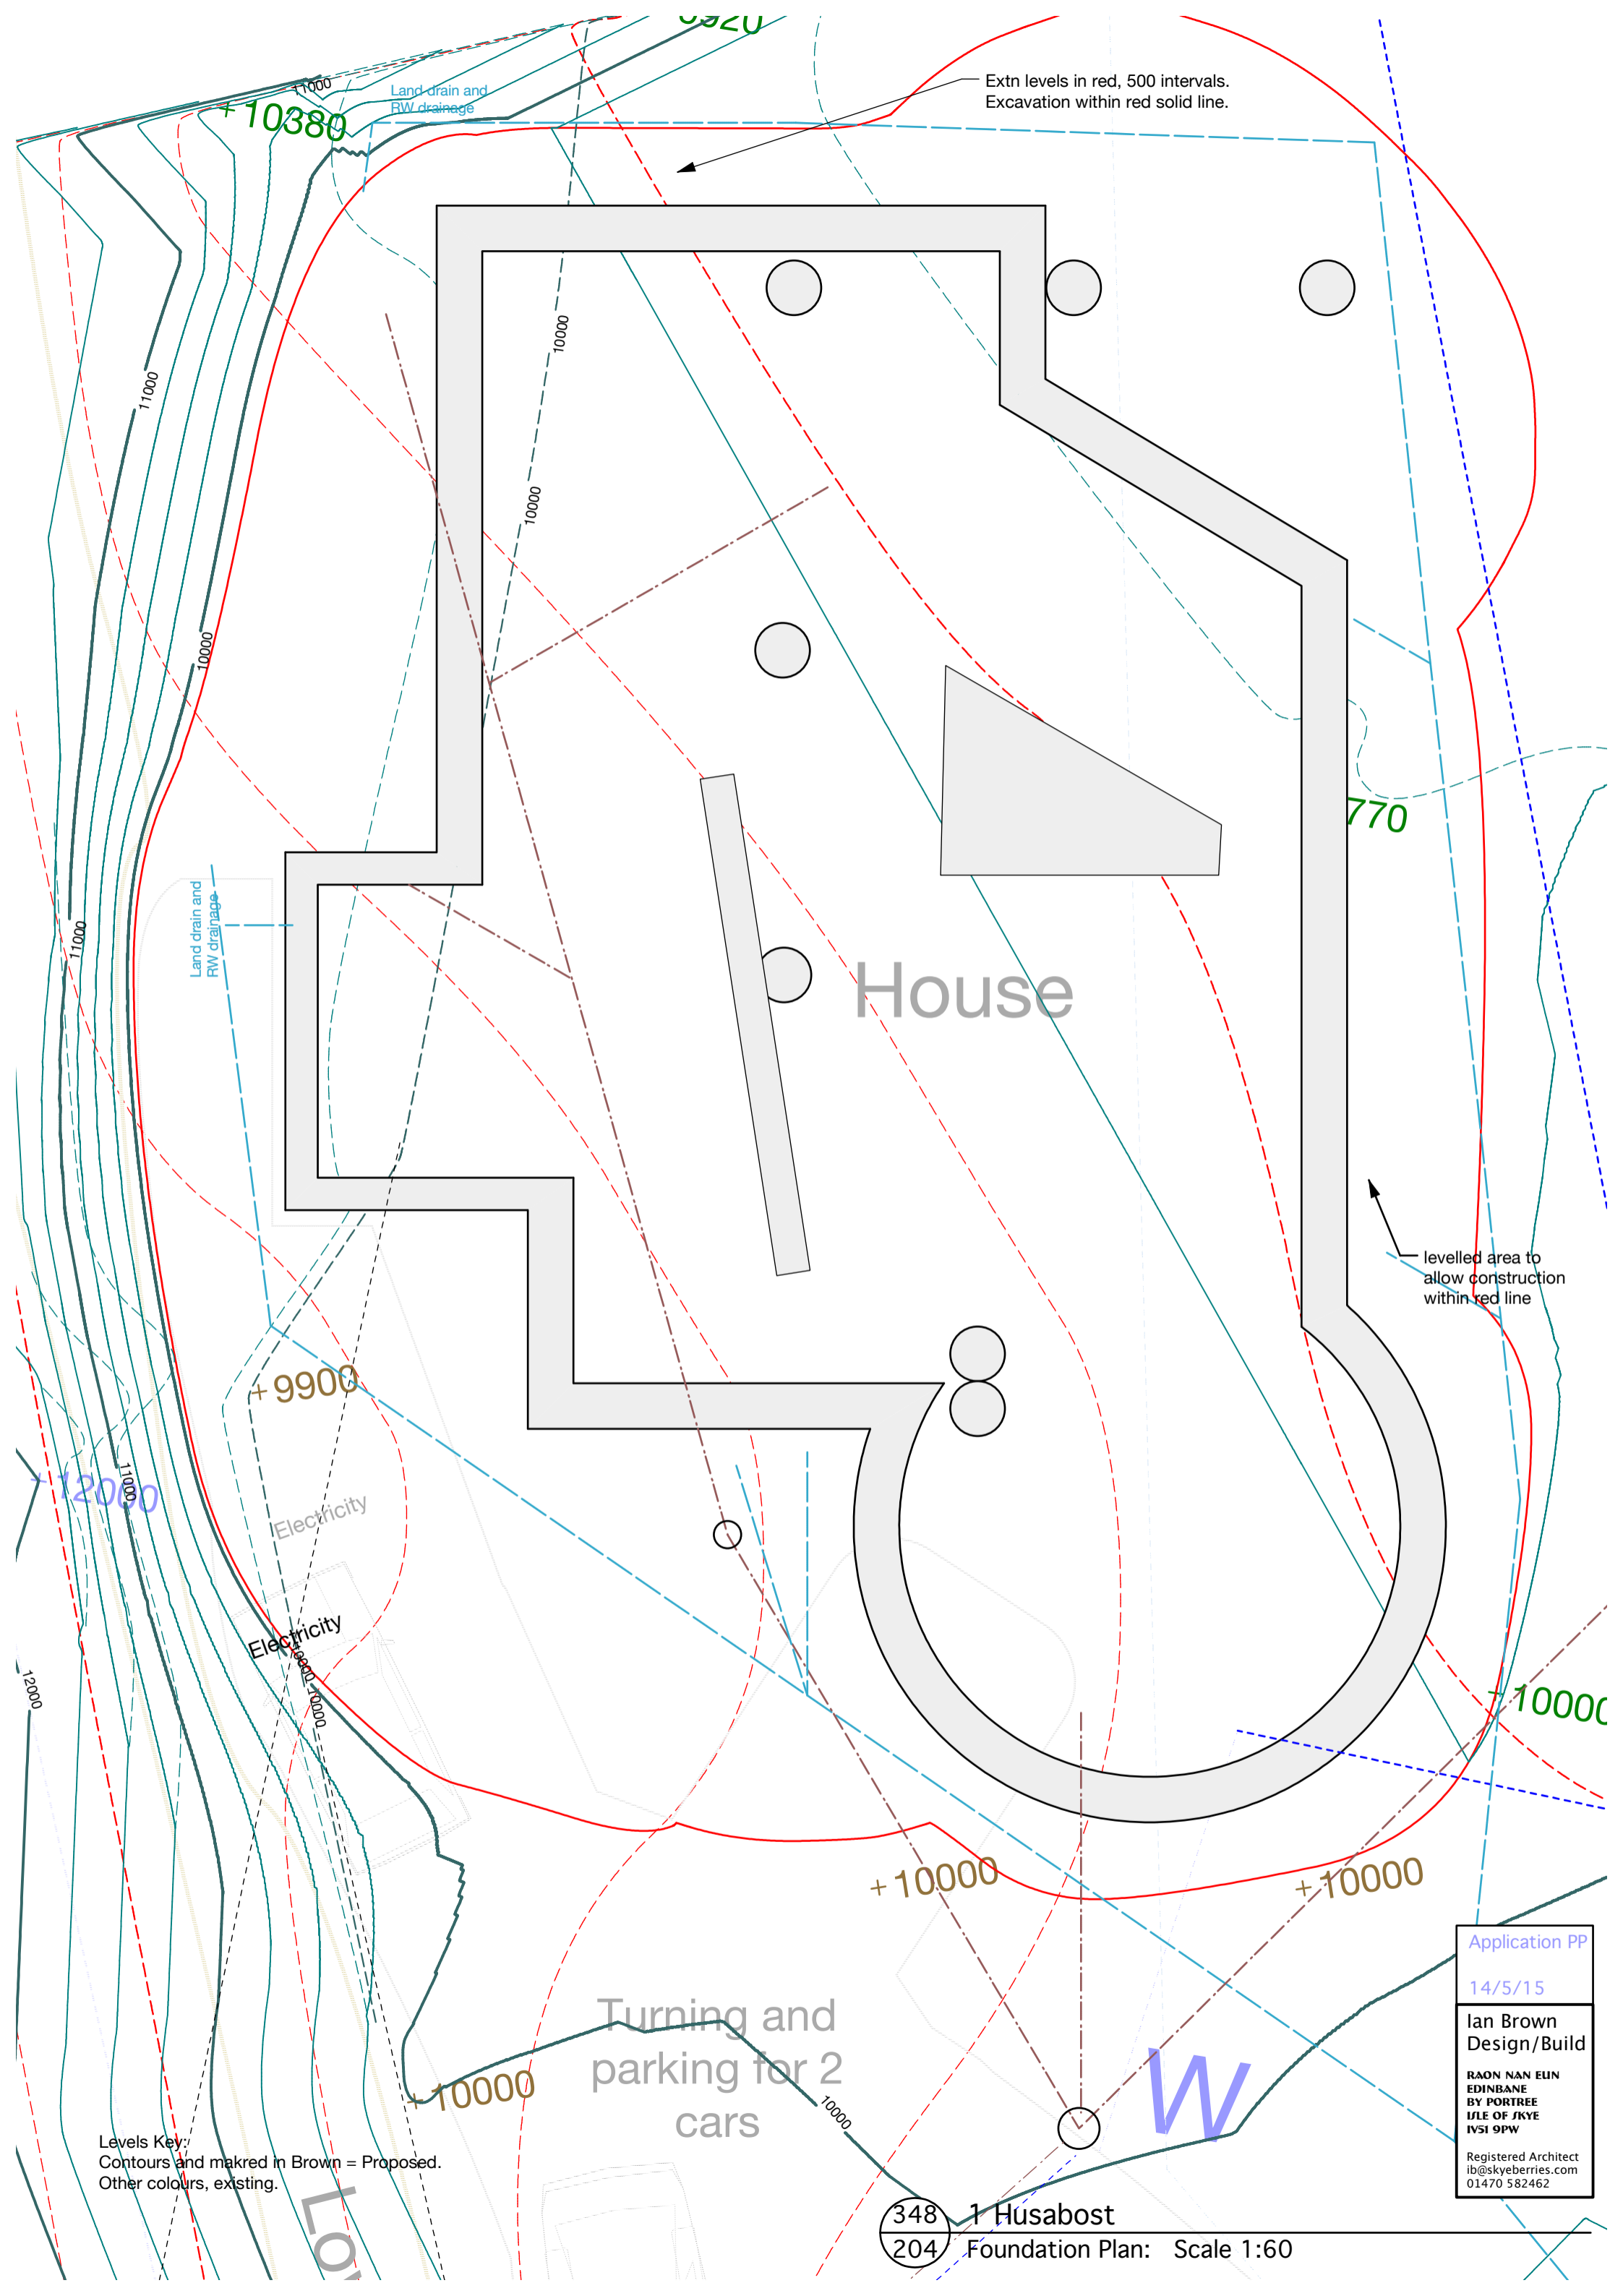

Extn levels in red, 500 intervals.  
Excavation within red solid line.

Land drain and  
RW drainage

levelled area to  
allow construction  
within red line

House

Turning and  
parking for 2  
cars

W

Levels Key:  
Contours and marked in Brown = Proposed.  
Other colours, existing.

Application PP  
14/5/15  
Ian Brown  
Design/Build  
RAON NAN ELIN  
EDINBURGH  
BY PORTREE  
ISLE OF SKYE  
IV51 9PW  
Registered Architect  
ib@skyeberries.com  
01470 582462

348 1 Husabost  
204 Foundation Plan: Scale 1:60