

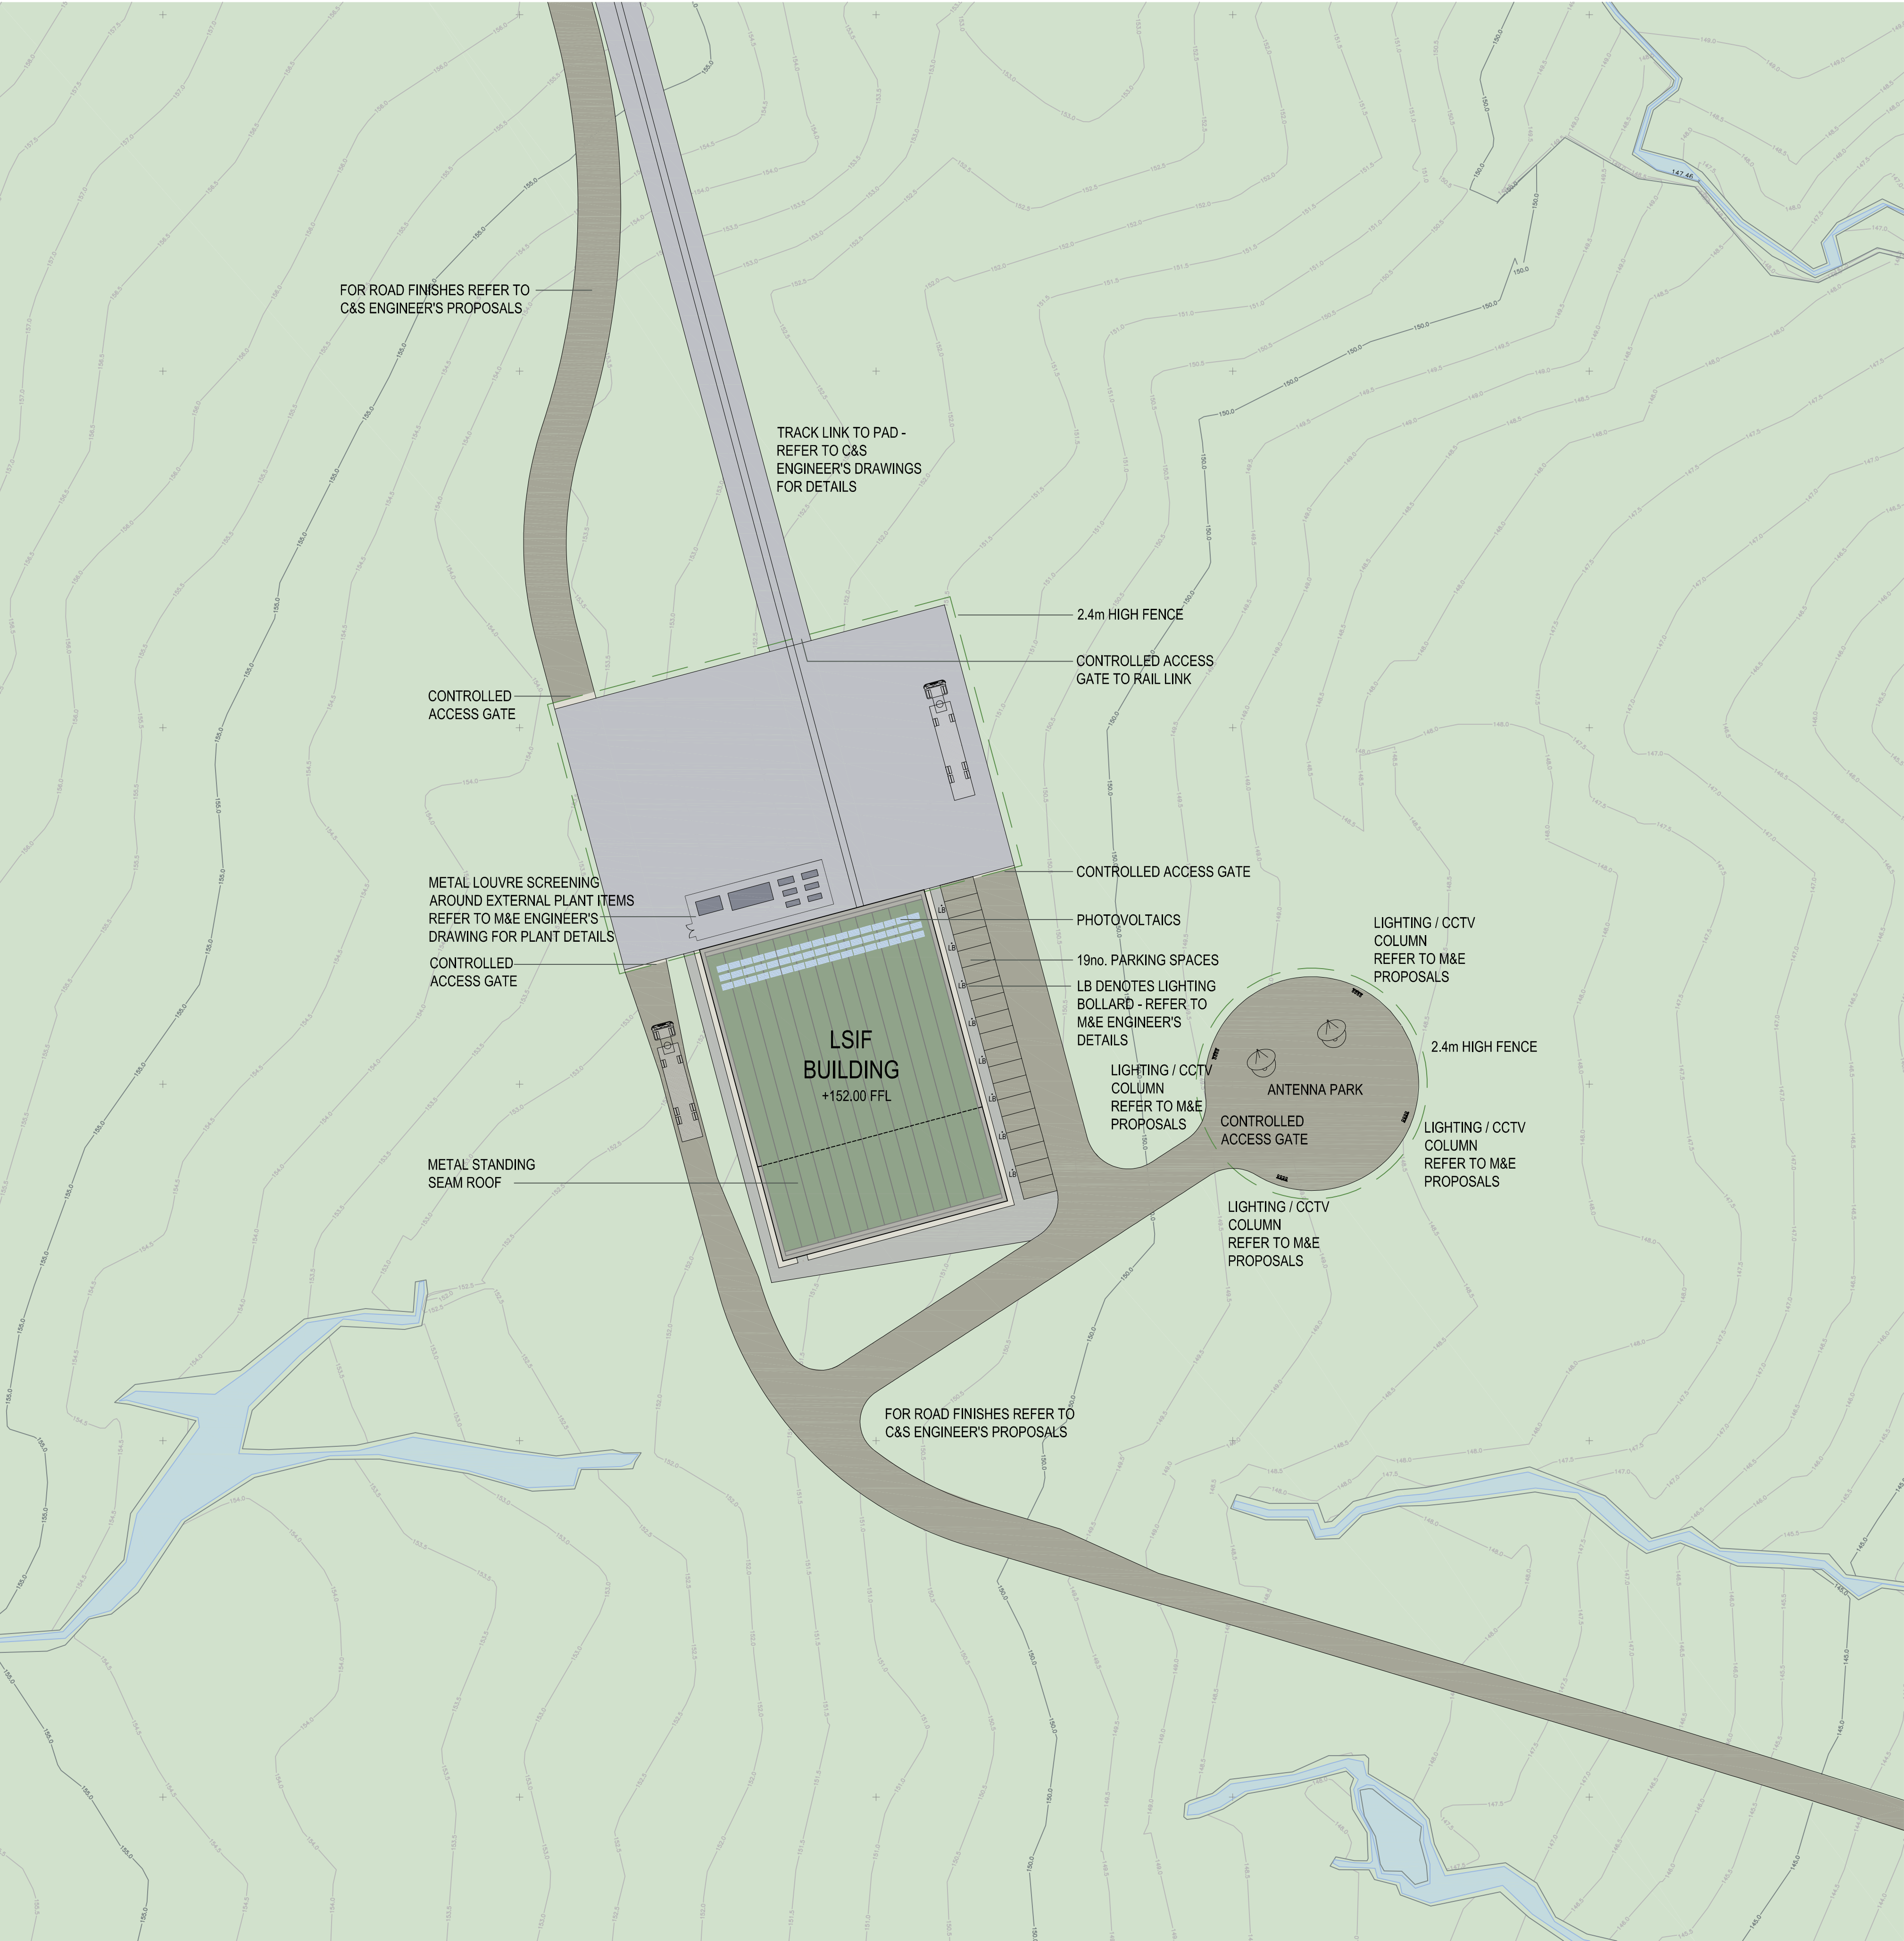


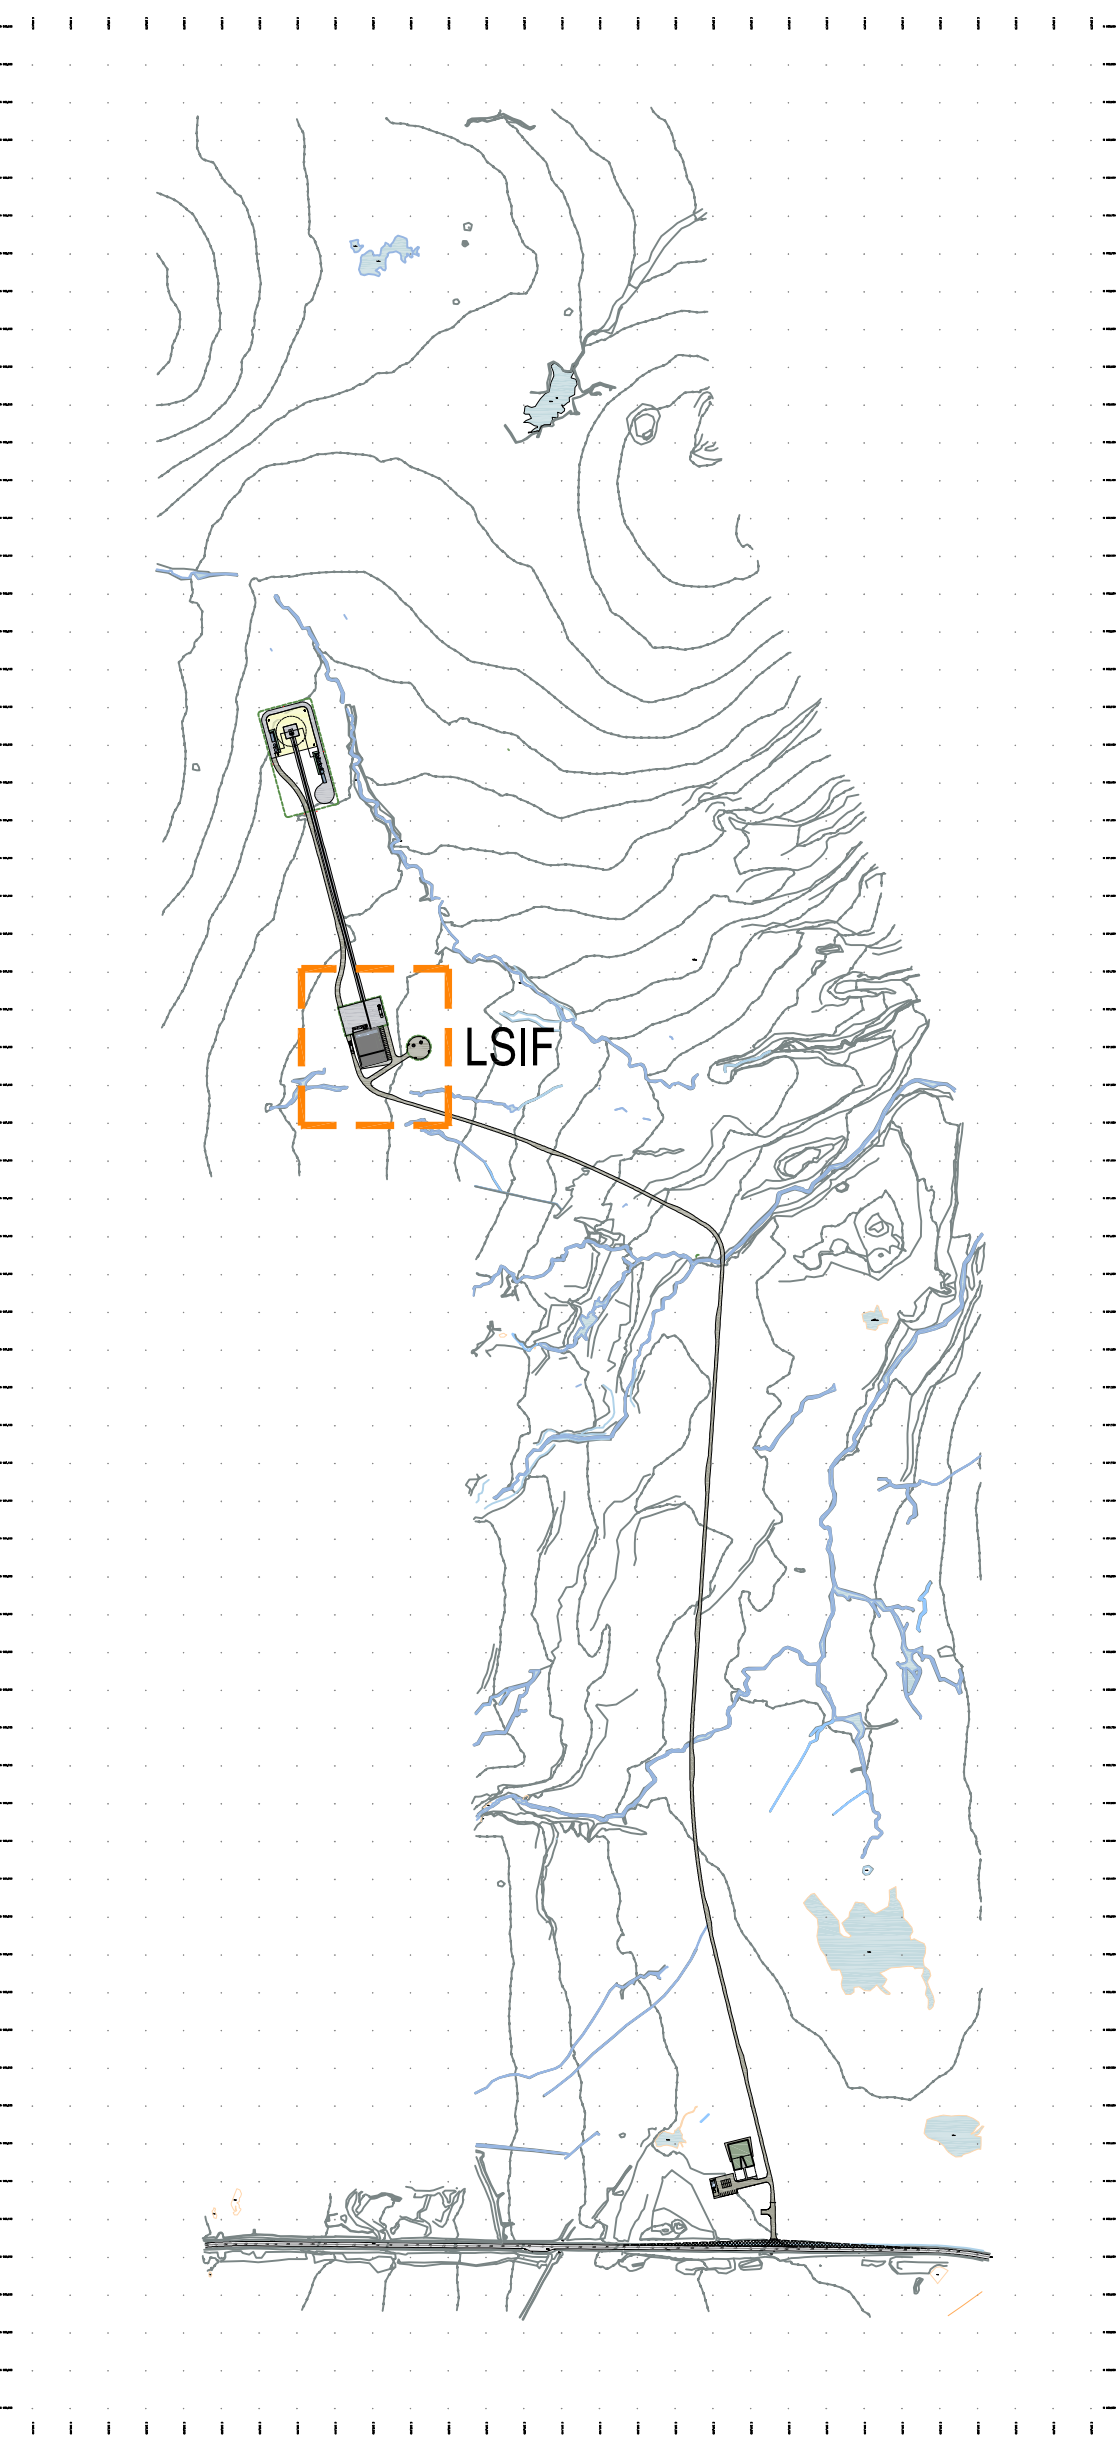

LSIF BUILDING - 1:500 AT A1

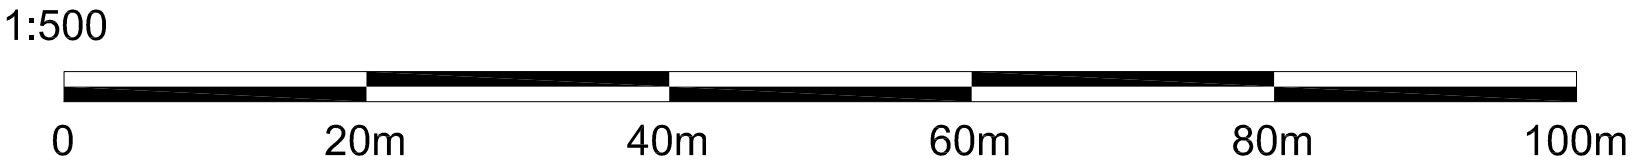

DATE	REVISION	REV	DRW	CHK
10.01.20	INITIAL ISSUE	P01	LB	CH
15.01.20	PROJECT TITLE UPDATED	P02	CH	CH
20.01.20	TITLE BOX SCALE UPDATED	P03	LB	CH
21.01.20	UPDATED IN ACCORDANCE WITH M&E PROPOSALS	P04	LB	CH
22.01.20	ANNOTATIONS UPDATED	P05	LB	CH
04.02.20	ANNOTATIONS UPDATED	P06	LB	CH

This drawing has been prepared solely for the use of: (Highlands and Islands Enterprise) and there are no representations of any kind made by NORR Consultants Limited to any party with whom NORR Consultants Limited has not entered into a contract.

This drawing must not be used, reproduced or revised without written permission.

This drawing shall not be used for construction purposes until the "CONSTRUCTION" status appears under the Sheet Status.

Constructors must only work to figured dimensions which are to be checked on site. Do not scale from hard copy drawings.

Keyplan

STANDING SEAM - METAL
ROOF FINISH - RAL 7034

LSIF - LAUNCH SITE INTEGRATION FACILITY

North Arrow

Detail Symbol


Consultants

NORR


NORR Consultants Limited.
An Ingenium International Company

Skipark 5, Suite 1A
45 Finnieston Street
Glasgow, G3 8JU
Scotland, UK
norr.com

Drawn L Beattie	Date 10.01.2020
Checked C Hunter	Date 10.01.2020
Scale 1:500 @ A1	
Client HIGHLANDS & ISLAND ENTERPRISE	
Project SPACE HUB SUTHERLAND	
Drawing Title SITE PLAN AS PROPOSED LAUNCH SITE INTEGRATION FACILITY	
Sheet Status S2 - SUITABLE FOR INFORMATION	
Project No. IAGG19-0030	
Drawing No. UKVLS-NOR-ZZ-ZZ-DR-A-90056	Rev. P06

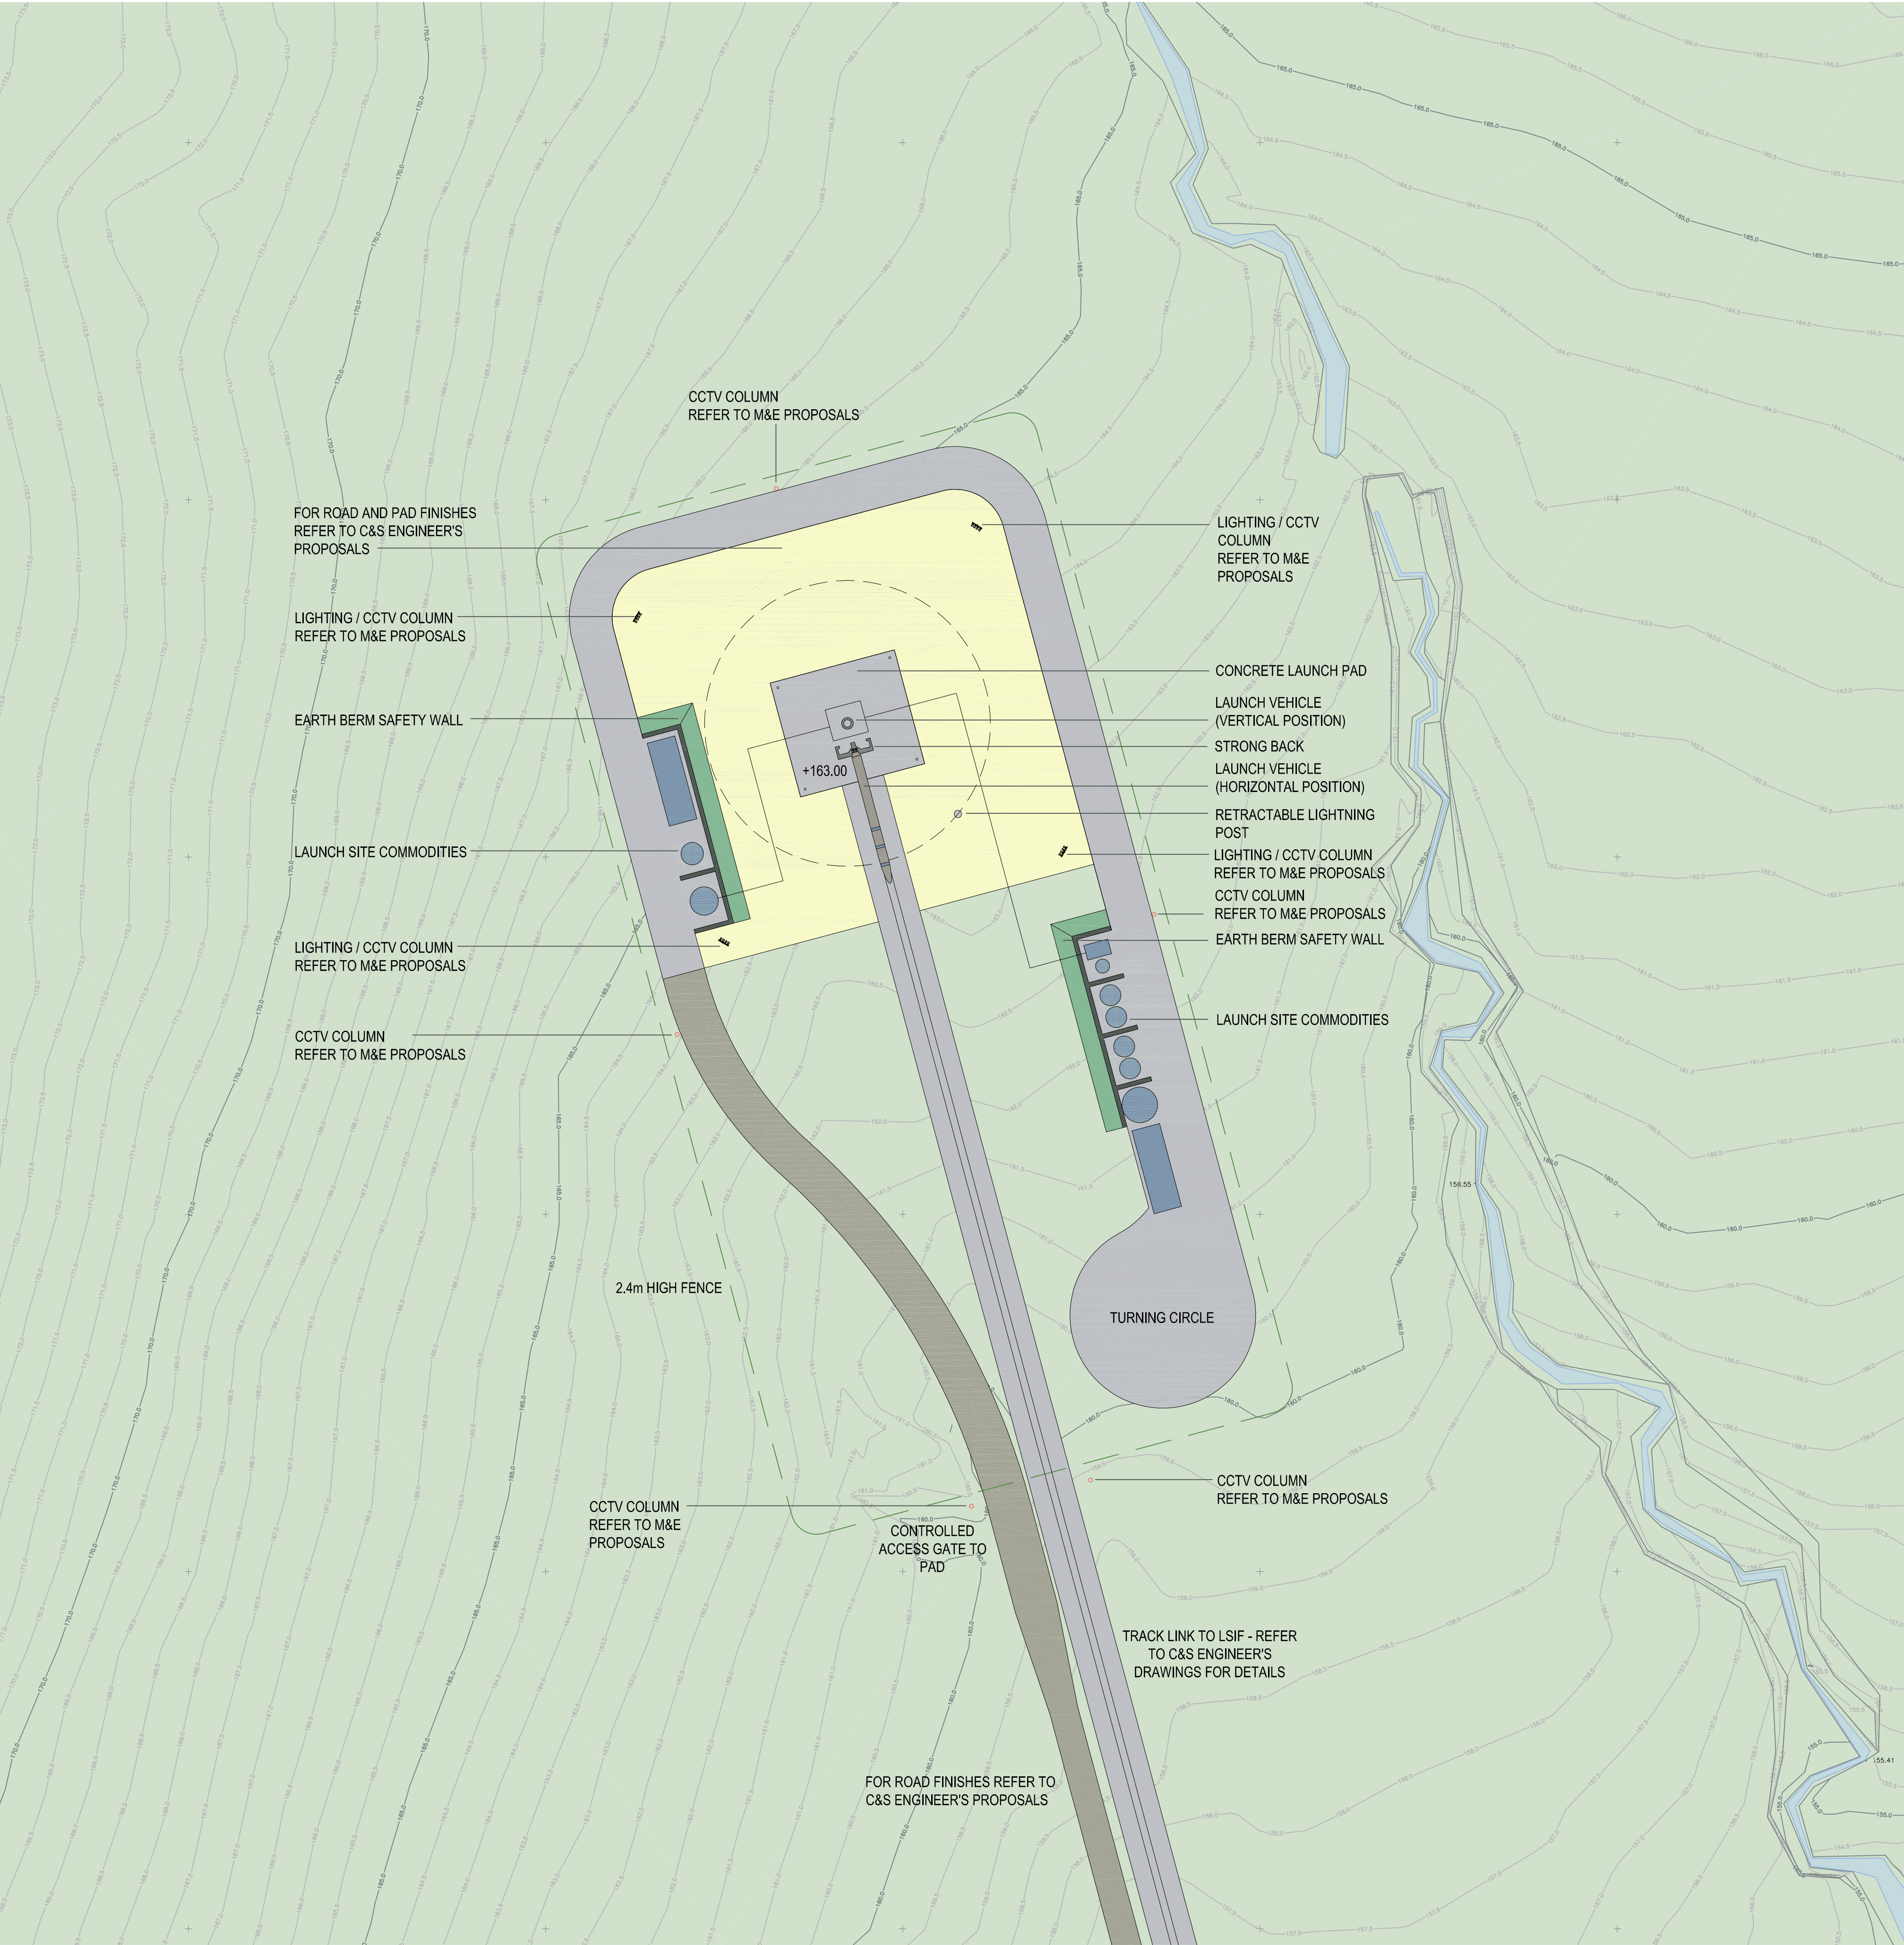

LAUNCH PAD - 1:500 AT A1

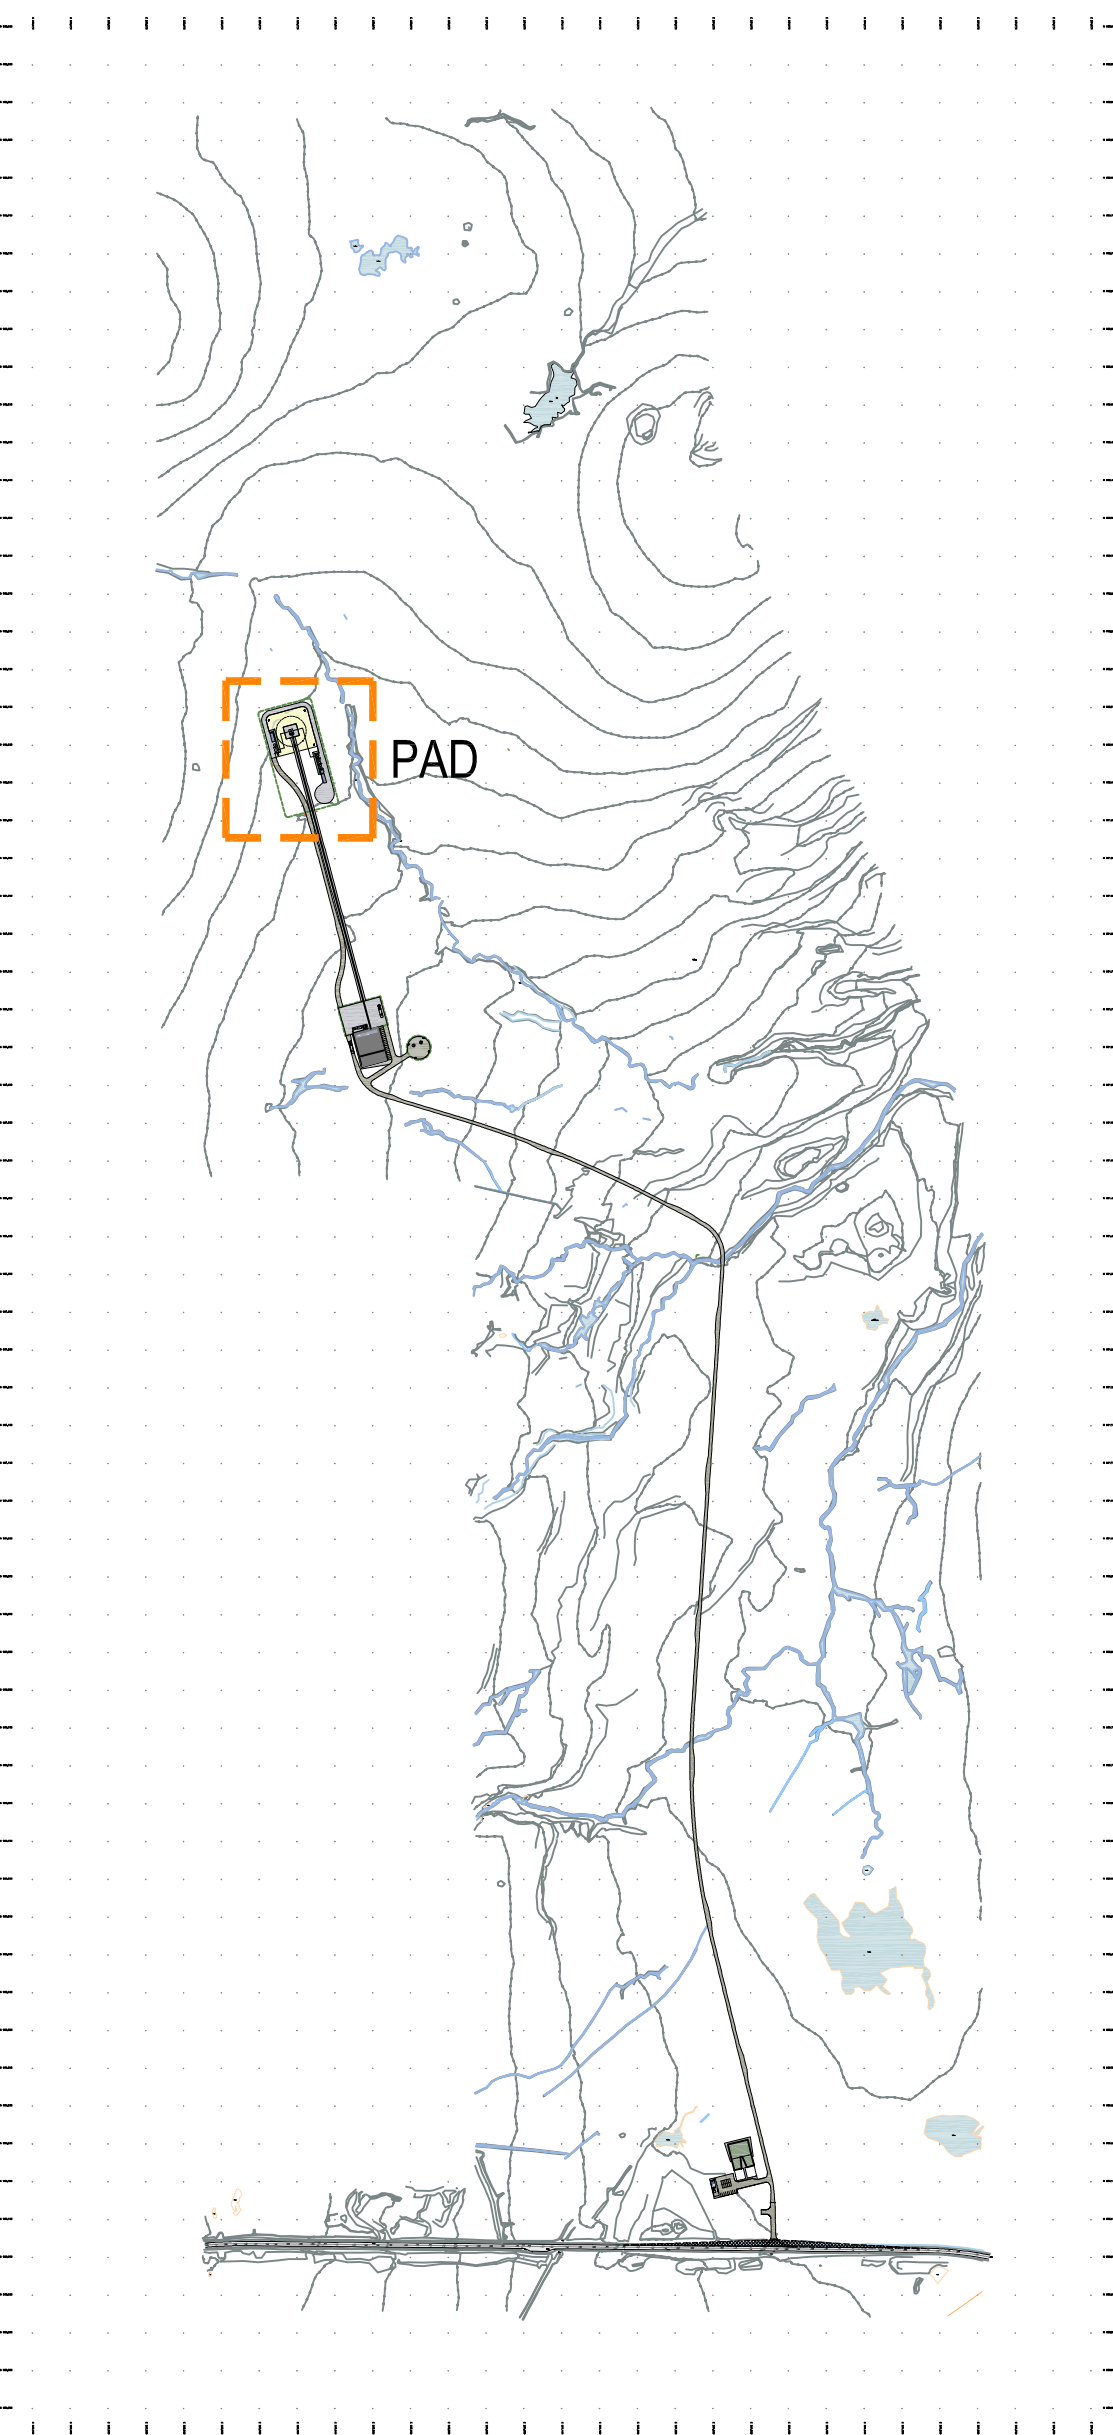

DATE	REVISION	REV	DRW	CHK
10.01.20	INITIAL ISSUE	P01	LB	CH
15.01.20	PROJECT TITLE UPDATED	P02	CH	CH
20.01.20	TITLE BOX SCALE UPDATED	P03	LB	CH
22.01.20	ANNOTATIONS UPDATED	P04	LB	CH
04.02.20	ANNOTATIONS UPDATED	P05	LB	CH

This drawing has been prepared solely for the use of:
(Highlands and Islands Enterprise)
and there are no representations of any kind made by
NORR Consultants Limited to any party with whom NORR
Consultants Limited has not entered into a contract.

This drawing must not be used, reproduced or revised
without written permission.

This drawing shall not be used for construction purposes
until the "CONSTRUCTION" status appears under the
Sheet Status.

Constructors must only work to figured dimensions which
are to be checked on site. Do not scale from hard copy
drawings.

Keyplan

North Arrow


Detail Symbol

Consultants


NORR
NORR Consultants Limited.
An Ingenium International Company

Skypark 5, Suite 1A
45 Finnieston Street
Glasgow, G3 8JU
Scotland, UK
norr.com


Drawn L Beattie	Date 10.01.2020
Checked C Hunter	Date 10.01.2020
Scale 1:500 @ A1	
Client HIGHLANDS & ISLAND ENTERPRISE	
Project SPACE HUB SUTHERLAND	
Drawing Title SITE PLAN AS PROPOSED LAUNCH PAD COMPLEX	
Sheet Status S2 - SUITABLE FOR INFORMATION	
Project No. IAGG19-0030	
Drawing No. UKVLS-NOR-ZZ-ZZ-DR-A-90057	Rev. P05

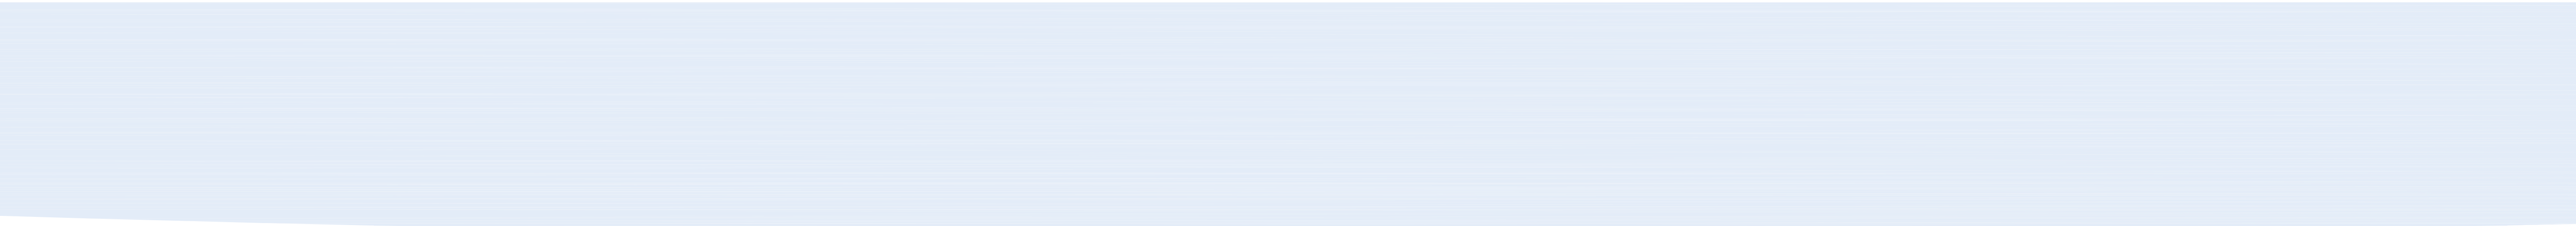


7000mm
A.F.F.L.

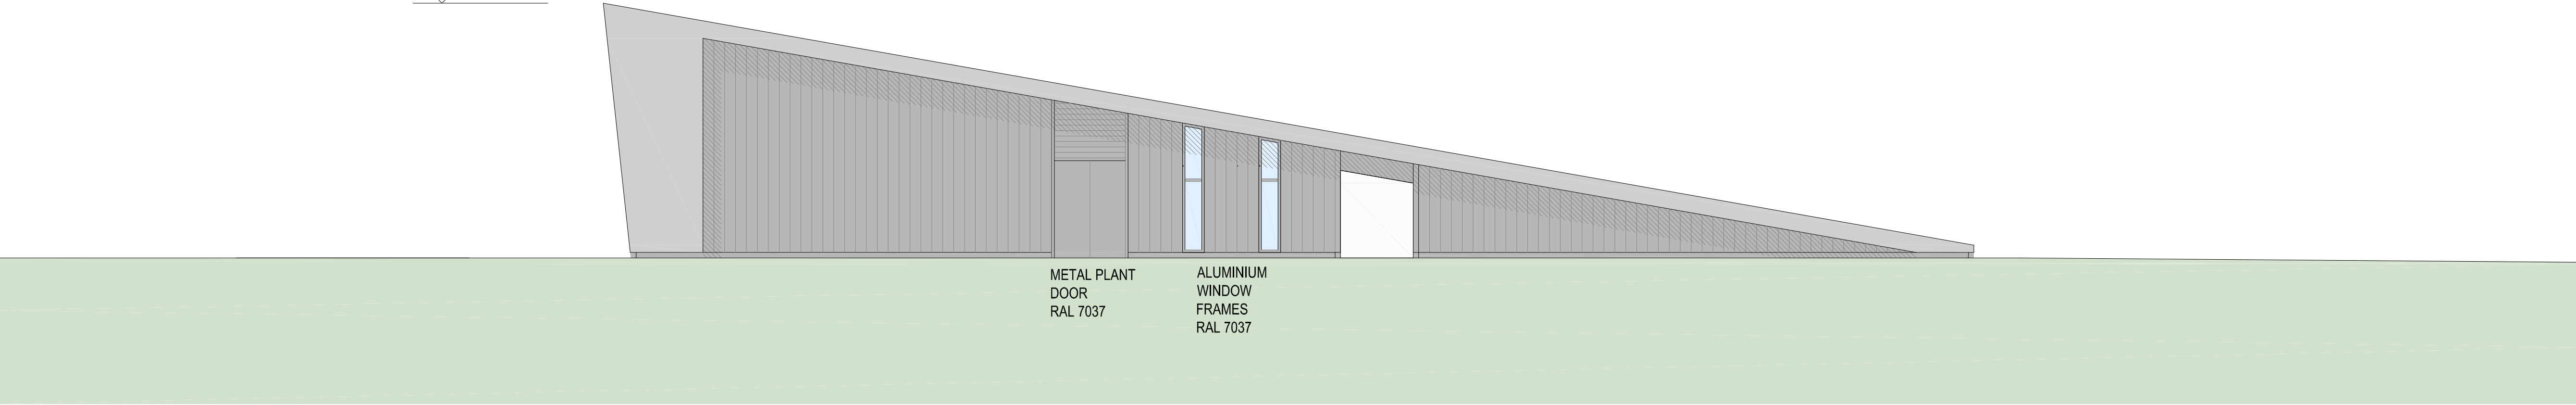

WEST ELEVATION - 1:100 AT A1

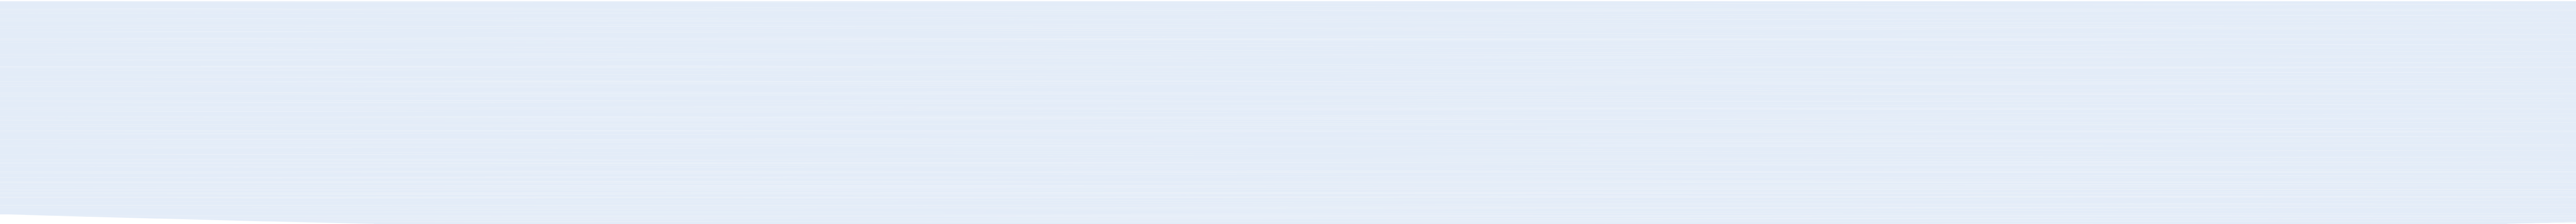

7000mm
A.F.F.L.

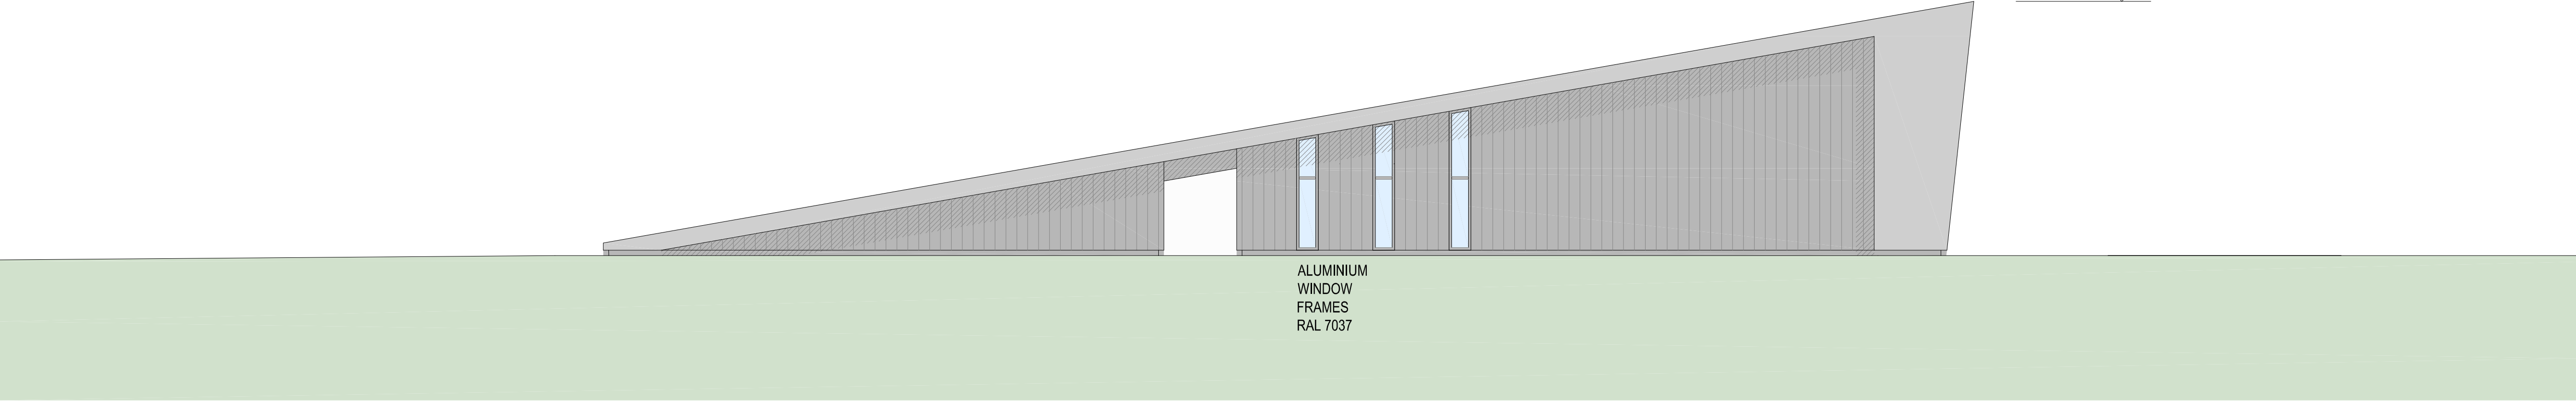

EAST ELEVATION - 1:100 AT A1



DATE	REVISION	REV	DRW	CHK
10.01.2020	INITIAL ISSUE	P01	KS	KS
15.01.2020	PROJECT TITLE UPDATED	P02	CH	CH
20.01.2020	EXTERNAL FINISHES ADDED	P03	LB	CH

This drawing has been prepared solely for the use of:
(Highlands and Islands Enterprise)
and there are no representations of any kind made by
NORR Consultants Limited to any party with whom NORR
Consultants Limited has not entered into a contract.

This drawing must not be used, reproduced or revised
without written permission.

This drawing shall not be used for construction purposes
until the "CONSTRUCTION" status appears under the
Sheet Status.

Constructors must only work to figured dimensions which
are to be checked on site. Do not scale from hard copy
drawings.

Keyplan

METAL FLASHING
- RAL 7038

PROFILED METAL
CLADDING - RAL 7037

North Arrow

Detail Symbol



Consultants

NORR



NORR Consultants Limited.
An Ingenium International Company

Skypark 5, Suite 1A
45 Finnieston Street
Glasgow, G3 8JU
Scotland, UK
norr.com

Drawn	K Stephen	Date	10.01.2020
Checked	K Stephen	Date	10.01.2020
Scale	1:100 @ A1		
Client	HIGHLANDS & ISLANDS ENTERPRISE AN LOCHRAN, INVERNESS CAMPUS INVERNESS, IV2 5NA		
Project	SPACE HUB SUTHERLAND		
Drawing Title	LAUNCH OPERATIONS CONTROL CENTRE ELEVATIONS - EAST / WEST		
Sheet Status	S2 - SUITABLE FOR INFORMATION		
Project No.	IAGG19-0030		
Drawing No.	UKVLS-NOR-CC-ZZ-DR-A-00103	Rev.	P03

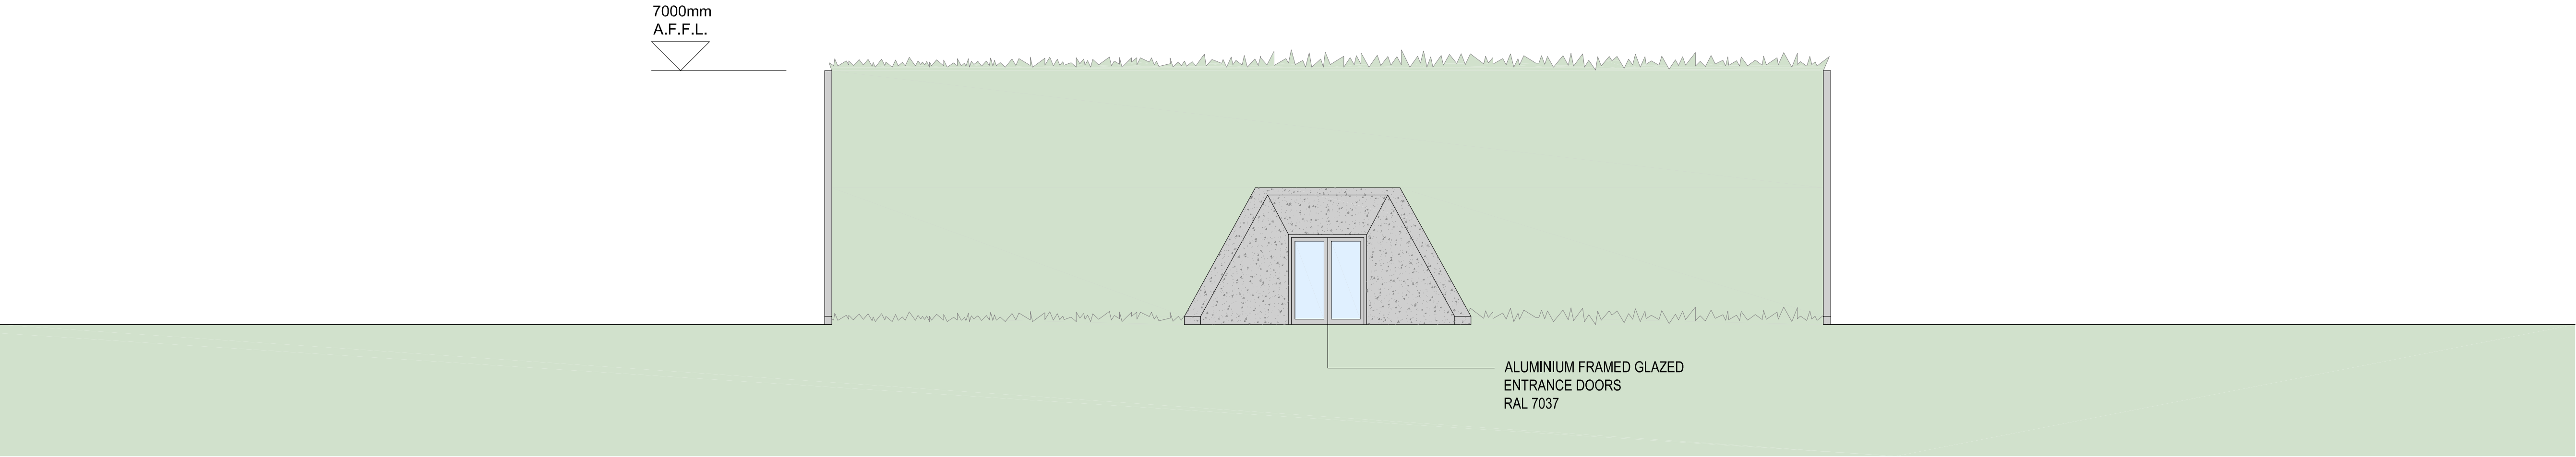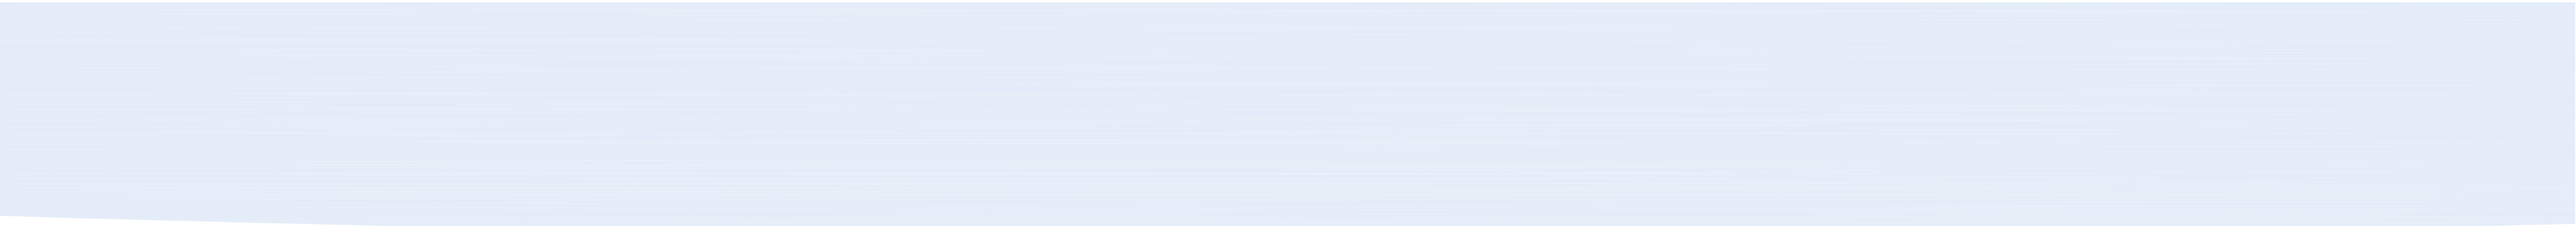

SOUTH ELEVATION - 1:100 AT A1

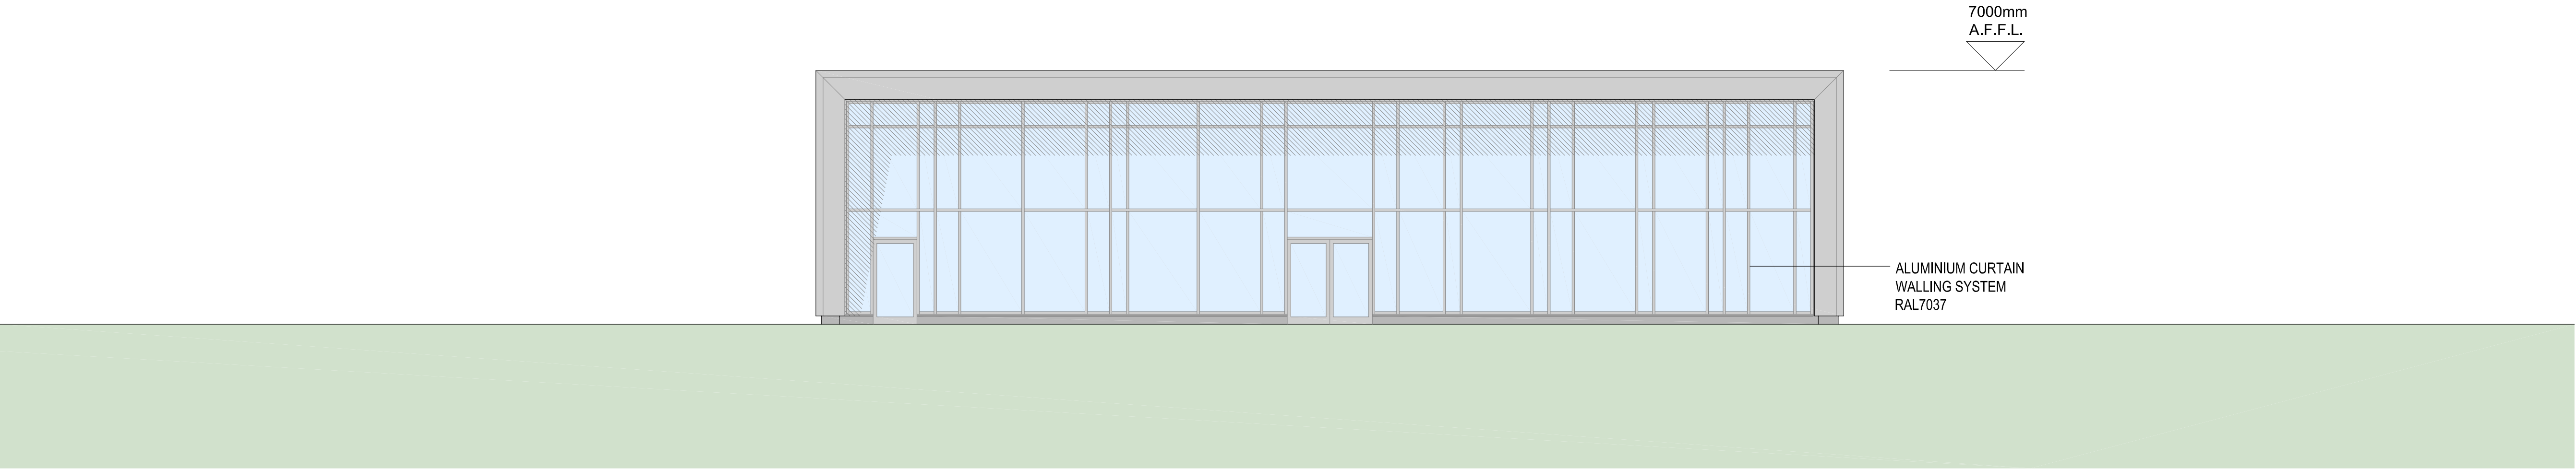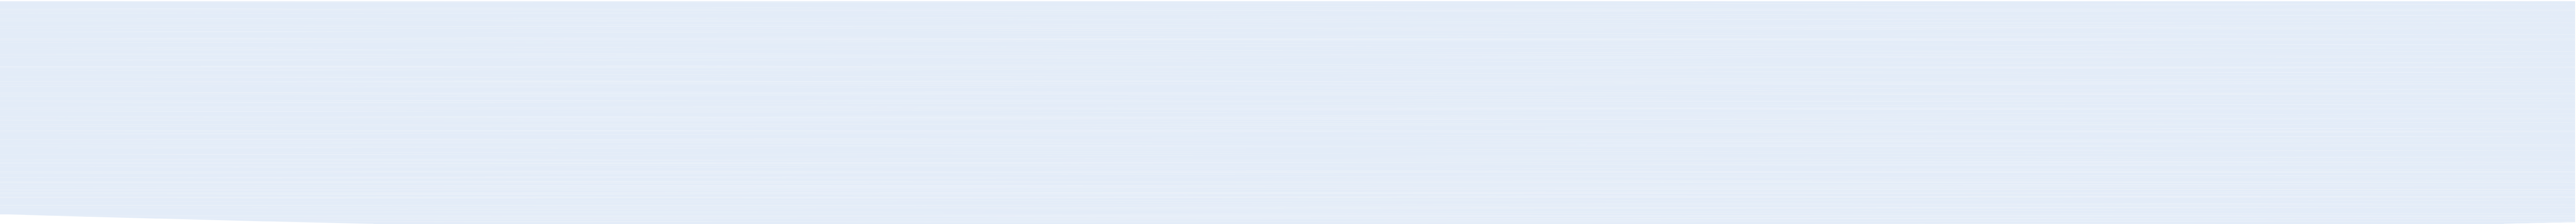

NORTH ELEVATION - 1:100 AT A1



DATE	REVISION	REV	DRW	CHK
10.01.2020	INITIAL ISSUE	P01	KS	KS
15.01.2020	PROJECT TITLE UPDATED	P02	CH	CH
20.01.2020	EXTERNAL FINISHES CONFIRMED	P03	LB	CH
22.01.2020	PROJECT KEY UPDATED	P04	LB	CH

This drawing has been prepared solely for the use of: (Highlands and Islands Enterprise) and there are no representations of any kind made by NORR Consultants Limited to any party with whom NORR Consultants Limited has not entered into a contract.

This drawing must not be used, reproduced or revised without written permission.

This drawing shall not be used for construction purposes until the "CONSTRUCTION" status appears under the Sheet Status.

Constructors must only work to figured dimensions which are to be checked on site. Do not scale from hard copy drawings.

Keyplan

METAL FLASHING
- RAL 7038

PLANTED GREEN
ROOF FINISH

CONCRETE FINISH TO
EXTERNAL WALLS

North Arrow

Detail Symbol


Consultants

NORR


NORR Consultants Limited.
An Ingenium International Company

Skypark 5, Suite 1A
45 Finnieston Street
Glasgow, G3 8JU
Scotland, UK
norr.com

Drawn	K Stephen	Date	10.01.2020
Checked	K Stephen	Date	10.01.2020
Scale	1:100	@	A1
Client	HIGHLANDS & ISLANDS ENTERPRISE AN LOCHRAN, INVERNESS CAMPUS INVERNESS, IV2 5NA		
Project	SPACE HUB SUTHERLAND		
Drawing Title	LAUNCH OPERATIONS CONTROL CENTRE ELEVATIONS - NORTH / SOUTH		
Sheet Status	S2 - SUITABLE FOR INFORMATION		
Project No.	IAGG19-0030		
Drawing No.	UKVLS-NOR-CC-ZZ-DR-A-00104	Rev.	P04

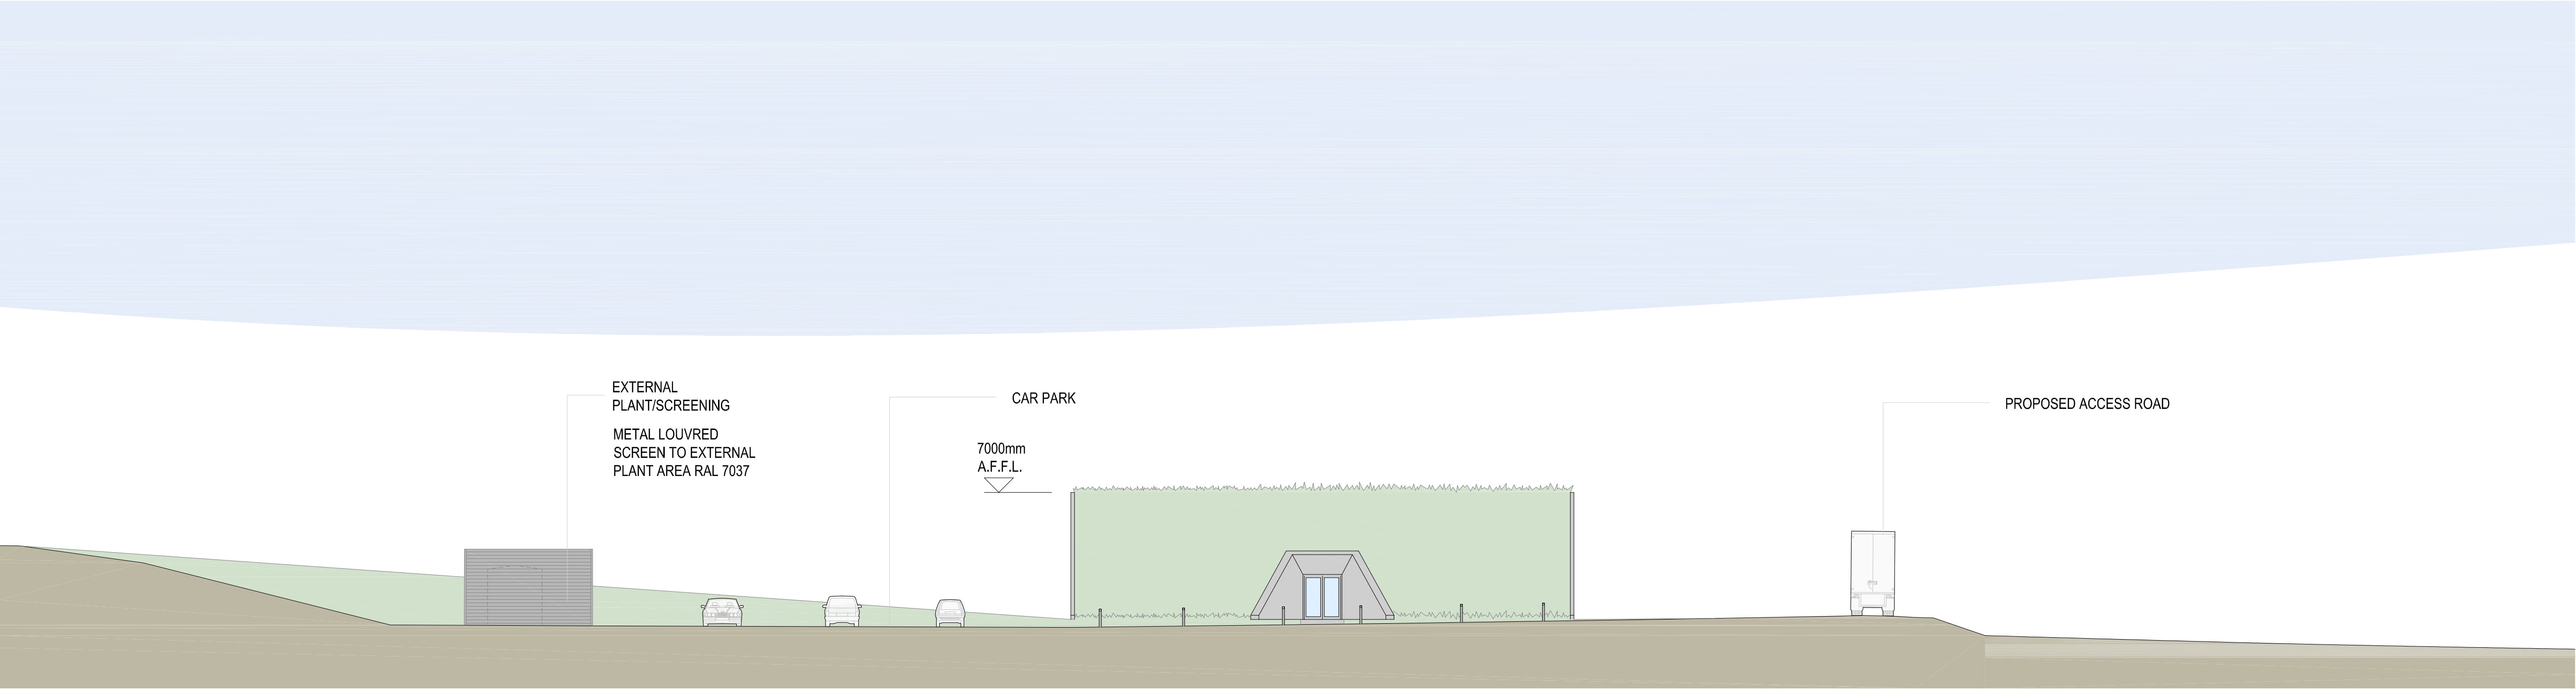

SOUTH ELEVATION - 1:200 AT A1

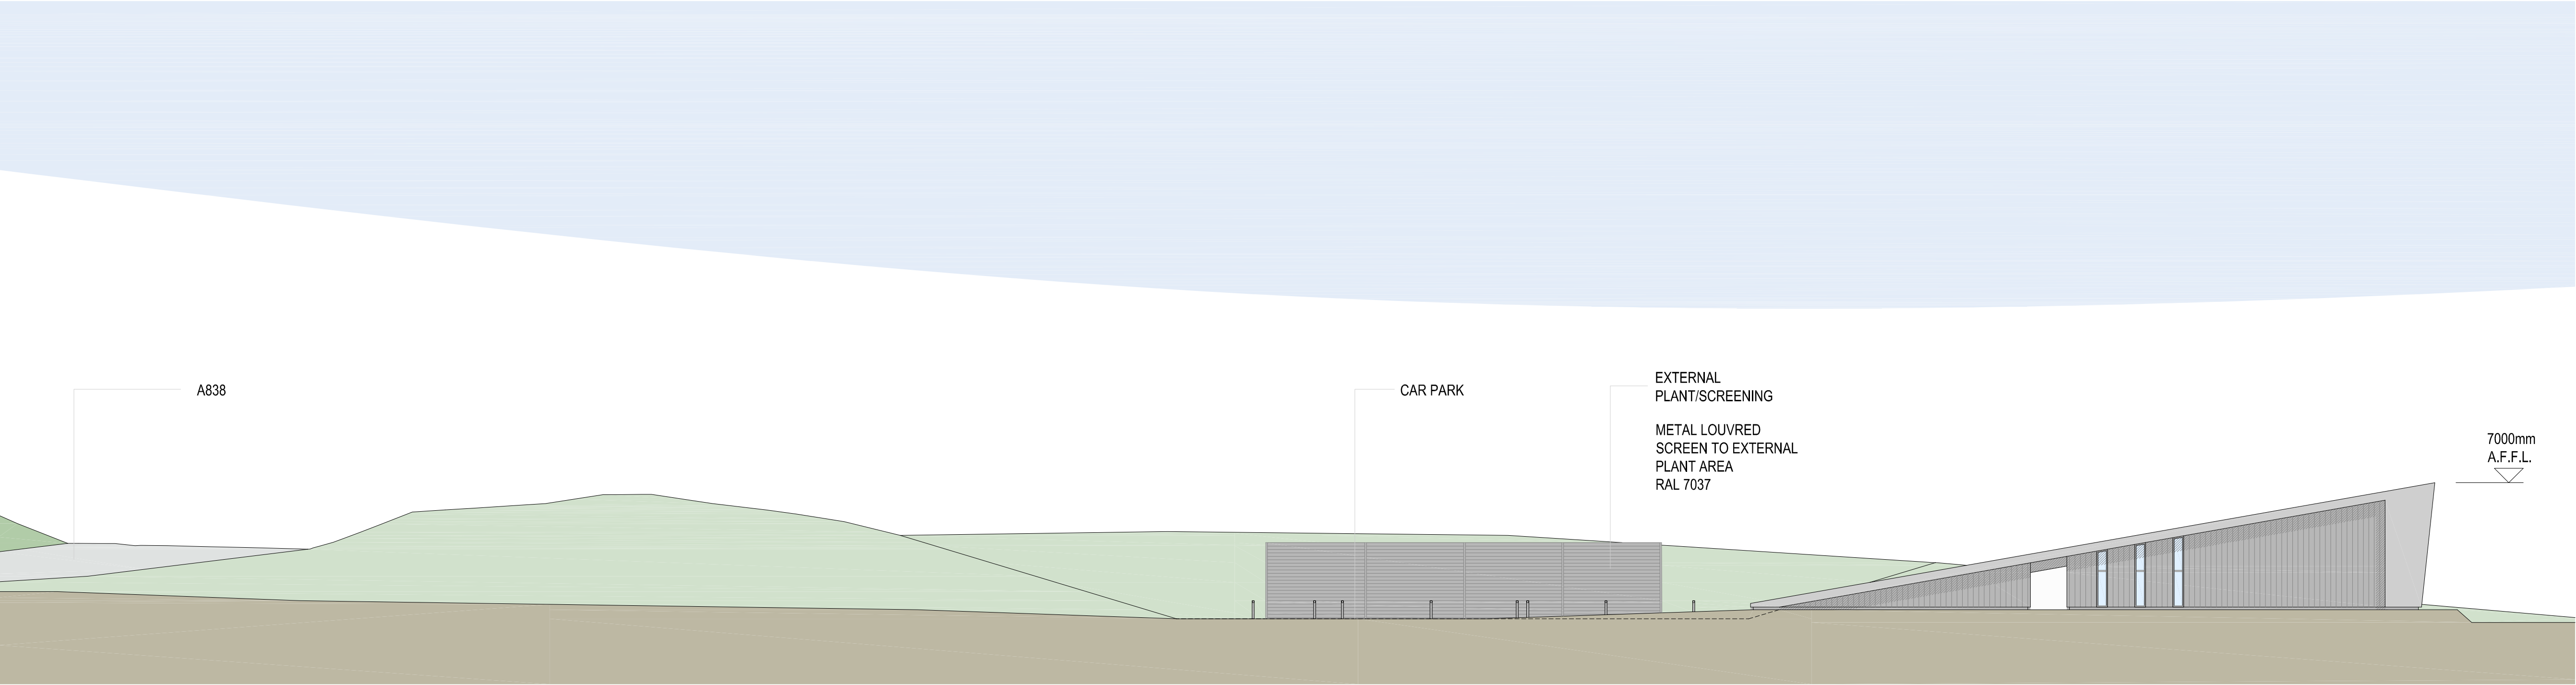

EAST ELEVATION - 1:200 AT A1



DATE	REVISION	REV	DRW	CHK
21.01.20	INITIAL ISSUE	P01	CH	CH
22.01.20	PROJECT TITLE UPDATED	P02	LB	CH
23.01.20	ANNOTATIONS UPDATED	P03	LB	CH
31.01.20	LOUVRE SCREEN UPDATED	P04	LB	CH

This drawing has been prepared solely for the use of: **(Highlands and Islands Enterprise)** and there are no representations of any kind made by NORR Consultants Limited to any party with whom NORR Consultants Limited has not entered into a contract.

This drawing must not be used, reproduced or revised without written permission.

This drawing shall not be used for construction purposes until the "CONSTRUCTION" status appears under the Sheet Status.

Constructors must only work to figured dimensions which are to be checked on site. Do not scale from hard copy drawings.

Keyplan

METAL FLASHING
- RAL 7038

PROFILED METAL CLADDING
- RAL 7037

PLANTED GREEN
ROOF FINISH

North Arrow

Detail Symbol


Consultants

NORR
Consultants Limited.
An Ingenium International Company

Skypark 5, Suite 1A
45 Finnieston Street
Glasgow, G3 8JU
Scotland, UK
norr.com

Drawn	C Hunter	Date	21.01.20
Checked	C Hunter	Date	21.01.20
Scale	1:200	@	A1
Client	HIGHLANDS & ISLANDS ENTERPRISE AN LOCHRAN, INVERNESS CAMPUS INVERNESS, IV2 5NA		
Project	SPACE HUB SUTHERLAND		
Drawing Title	LAUNCH OPERATIONS CONTROL CENTRE ELEVATIONS		
Sheet Status	S2 - SUITABLE FOR INFORMATION		
Project No.	IAGG19-0030		
Drawing No.	UKVLS-NOR-CC-ZZ-DR-A-00105	Rev.	P04

ISO A1 - 594mmx841mm

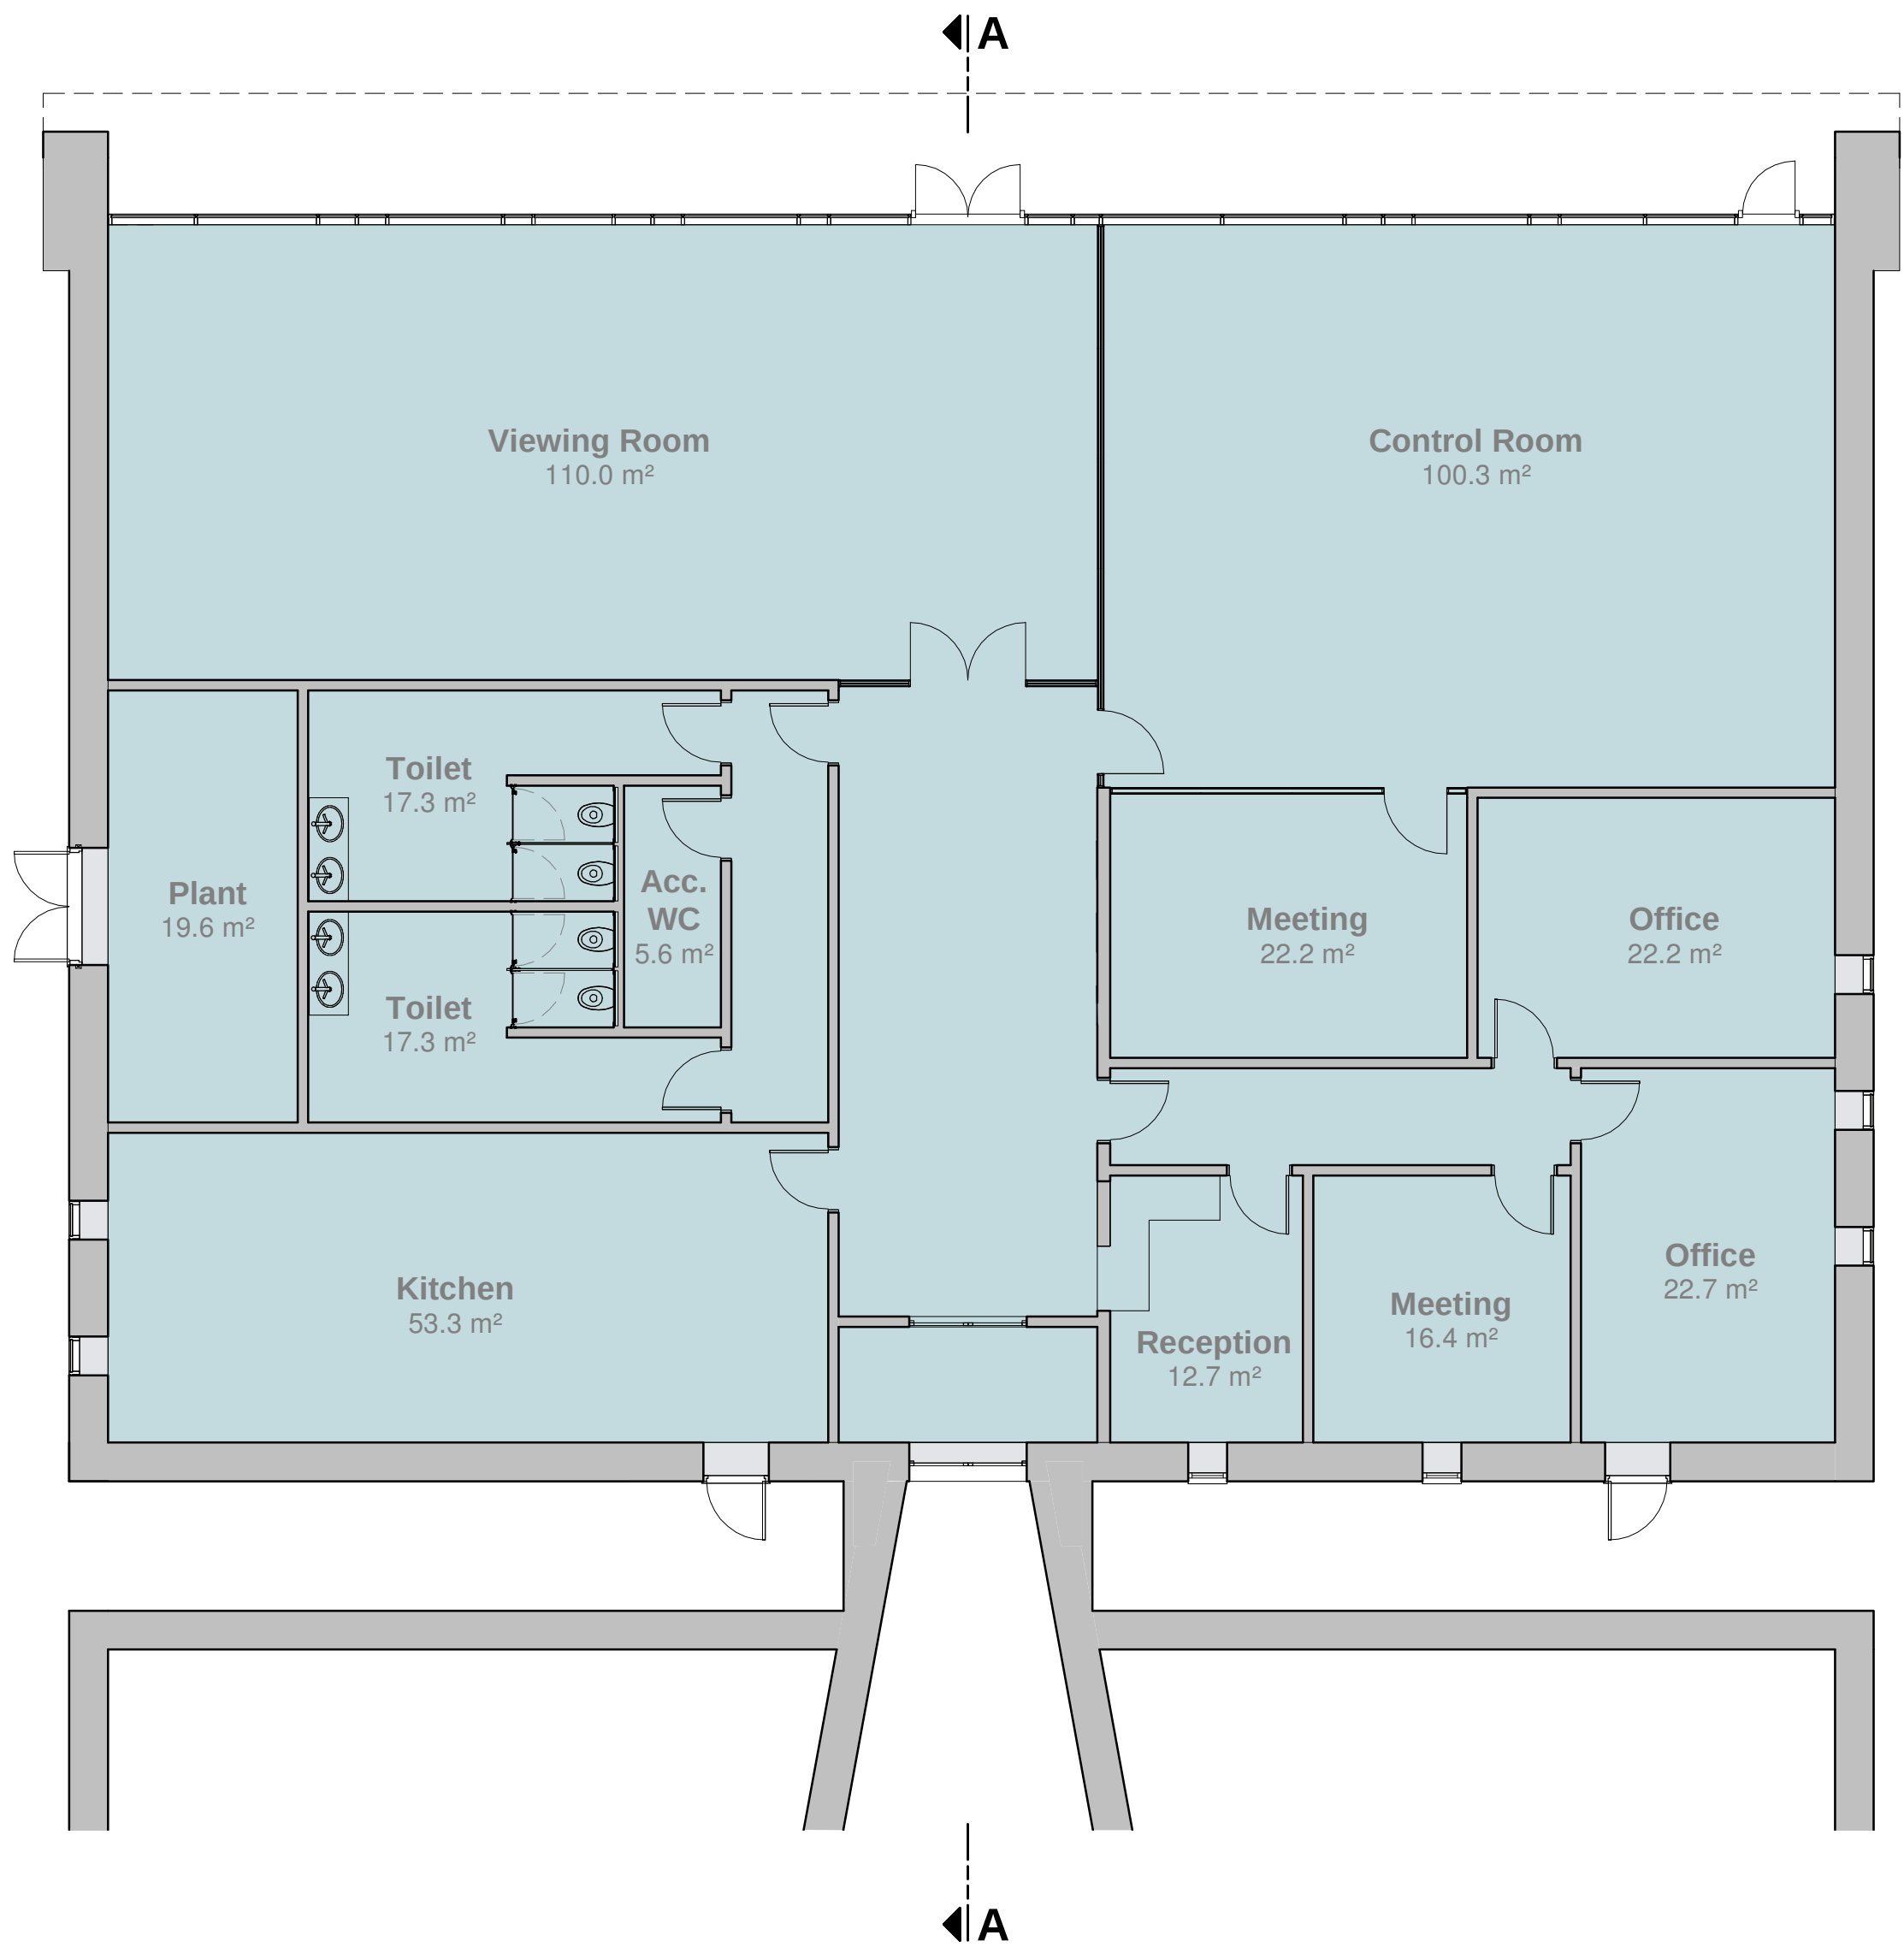

FLOOR PLAN AS PROPOSED - 1:100 AT A1



DATE	REVISION	REV	DRW	CHK
12/09/19	STAGE 2 DESIGN FREEZE	P01	LB	KS
10/01/20	MINOR UPDATES	P02	LB	KS
15/01/20	PROJECT TITLE UPDATED	P03	CH	CH
20/01/20	MINOR UPDATES	P04	LB	KS
30/01/20	ROOM TAGS UPDATED	P05	LB	CH

This drawing has been prepared solely for the use of HIGHLANDS & ISLANDS ENTERPRISE and there are no representations of any kind made by NORR Consultants Limited to any party with whom NORR Consultants Limited has not entered into a contract

This drawing must not be used, reproduced or revised without written permission.

This drawing shall not be used for construction purposes until the "CONSTRUCTION" status appears under the Sheet Status.

Constructors must only work to figured dimensions which are to be checked on site. Do not scale from hard copy drawings

Keyplan

North Arrow

Detail Symbol

Detail No.

Sheet No.


NORR
NORR Consultants Limited.
An Ingenium International Company

Skypark 5, Suite 1A
45 Finnieston Street,
Glasgow G3 8JU
Scotland, UK
norr.com

Drawn L Beattie	Date 12.09.2019
Checked K Stephen	Date 12.09.2019
Scale 1 : 100 @ A1	
Client HIGHLANDS & ISLANDS ENTERPRISE	
Project UKVL - SUTHERLAND	
Drawing Title LAUNCH OPERATIONS CONTROL CENTRE - FLOOR PLAN	
Sheet Status S2 - FOR INFORMATION	
Project No. IAGG19-0030	
Drawing No. UKVLS-NOR-CC-00-DR-A-00001	Rev. P05



WEST ELEVATION - 1:100 AT A1

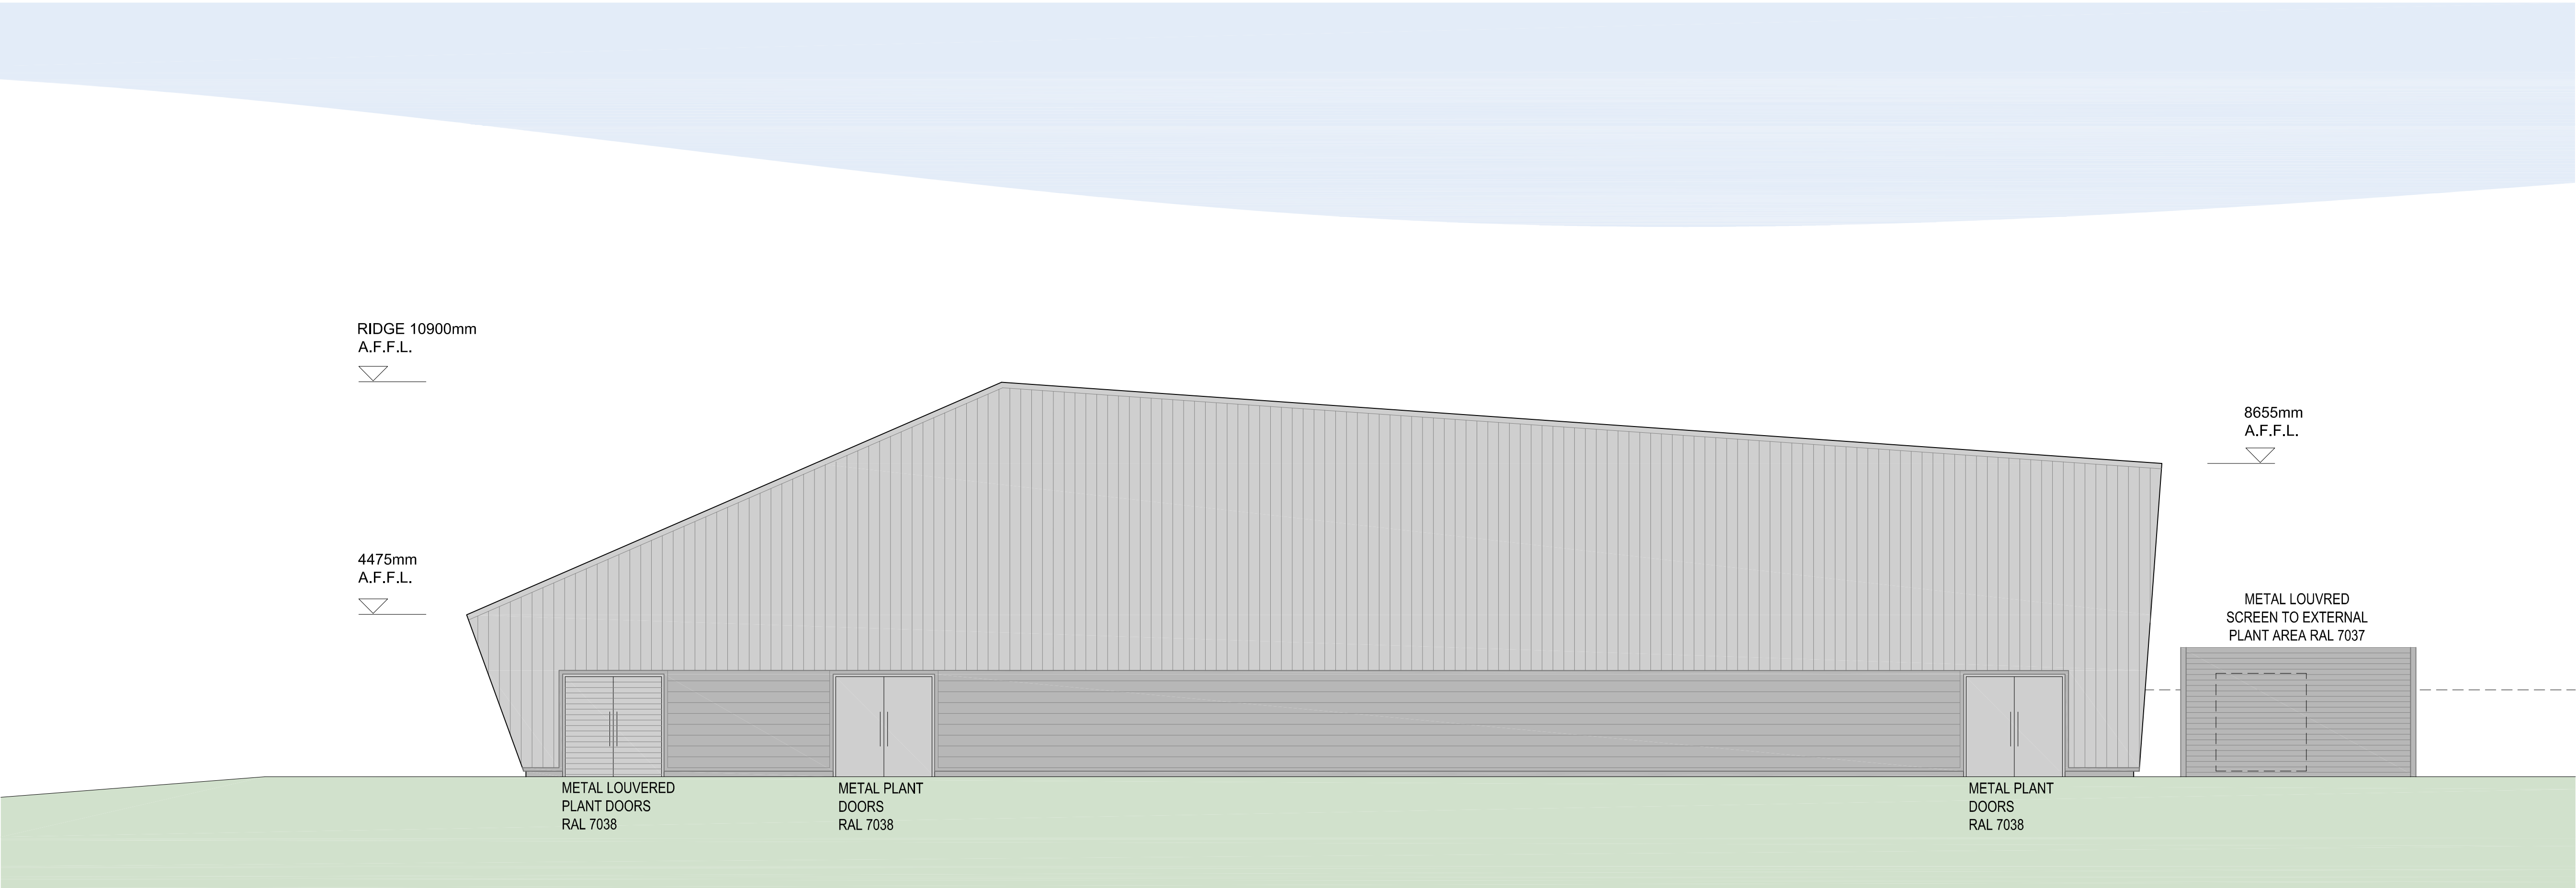

EAST ELEVATION - 1:100 AT A1



DATE	REVISION	REV	DRW	CHK
10.01.20	INITIAL ISSUE	P01	CH	CH
15.01.20	PROJECT TITLE UPDATED	P02	CH	CH
20.01.20	EXTERNAL DOOR ADDED	P03	CH	CH
31.01.20	LOUVRE SCREEN UPDATED	P04	LB	CH

This drawing has been prepared solely for the use of: (Highlands and Islands Enterprise) and there are no representations of any kind made by NORR Consultants Limited to any party with whom NORR Consultants Limited has not entered into a contract.

This drawing must not be used, reproduced or revised without written permission.

This drawing shall not be used for construction purposes until the "CONSTRUCTION" status appears under the Sheet Status.

Constructors must only work to figured dimensions which are to be checked on site. Do not scale from hard copy drawings.

Keyplan

PROFILED METAL CLADDING - RAL 7038

PROFILED METAL CLADDING - RAL 7037

North Arrow

Detail Symbol


Consultants

NORR


NORR Consultants Limited.
An Ingenium International Company

Skypark 5, Suite 1A
45 Finnieston Street
Glasgow, G3 8JU
Scotland, UK
norr.com

Drawn	CH	Date	10.01.20
Checked	CH	Date	10.01.20
Scale	1:100	@	A1
Client	HIGHLANDS & ISLANDS ENTERPRISE AN LOCHRAN, INVERNESS CAMPUS INVERNESS, IV2 5NA		
Project	SPACE HUB SUTHERLAND		
Drawing Title	LAUNCH SITE INTEGRATION FACILITY ELEVATIONS - EAST / WEST		
Sheet Status	S2 - SUITABLE FOR INFORMATION		
Project No.	IAGG19-0030		
Drawing No.	UKVLS-NOR-VF-ZZ-DR-A-00104	Rev.	P04

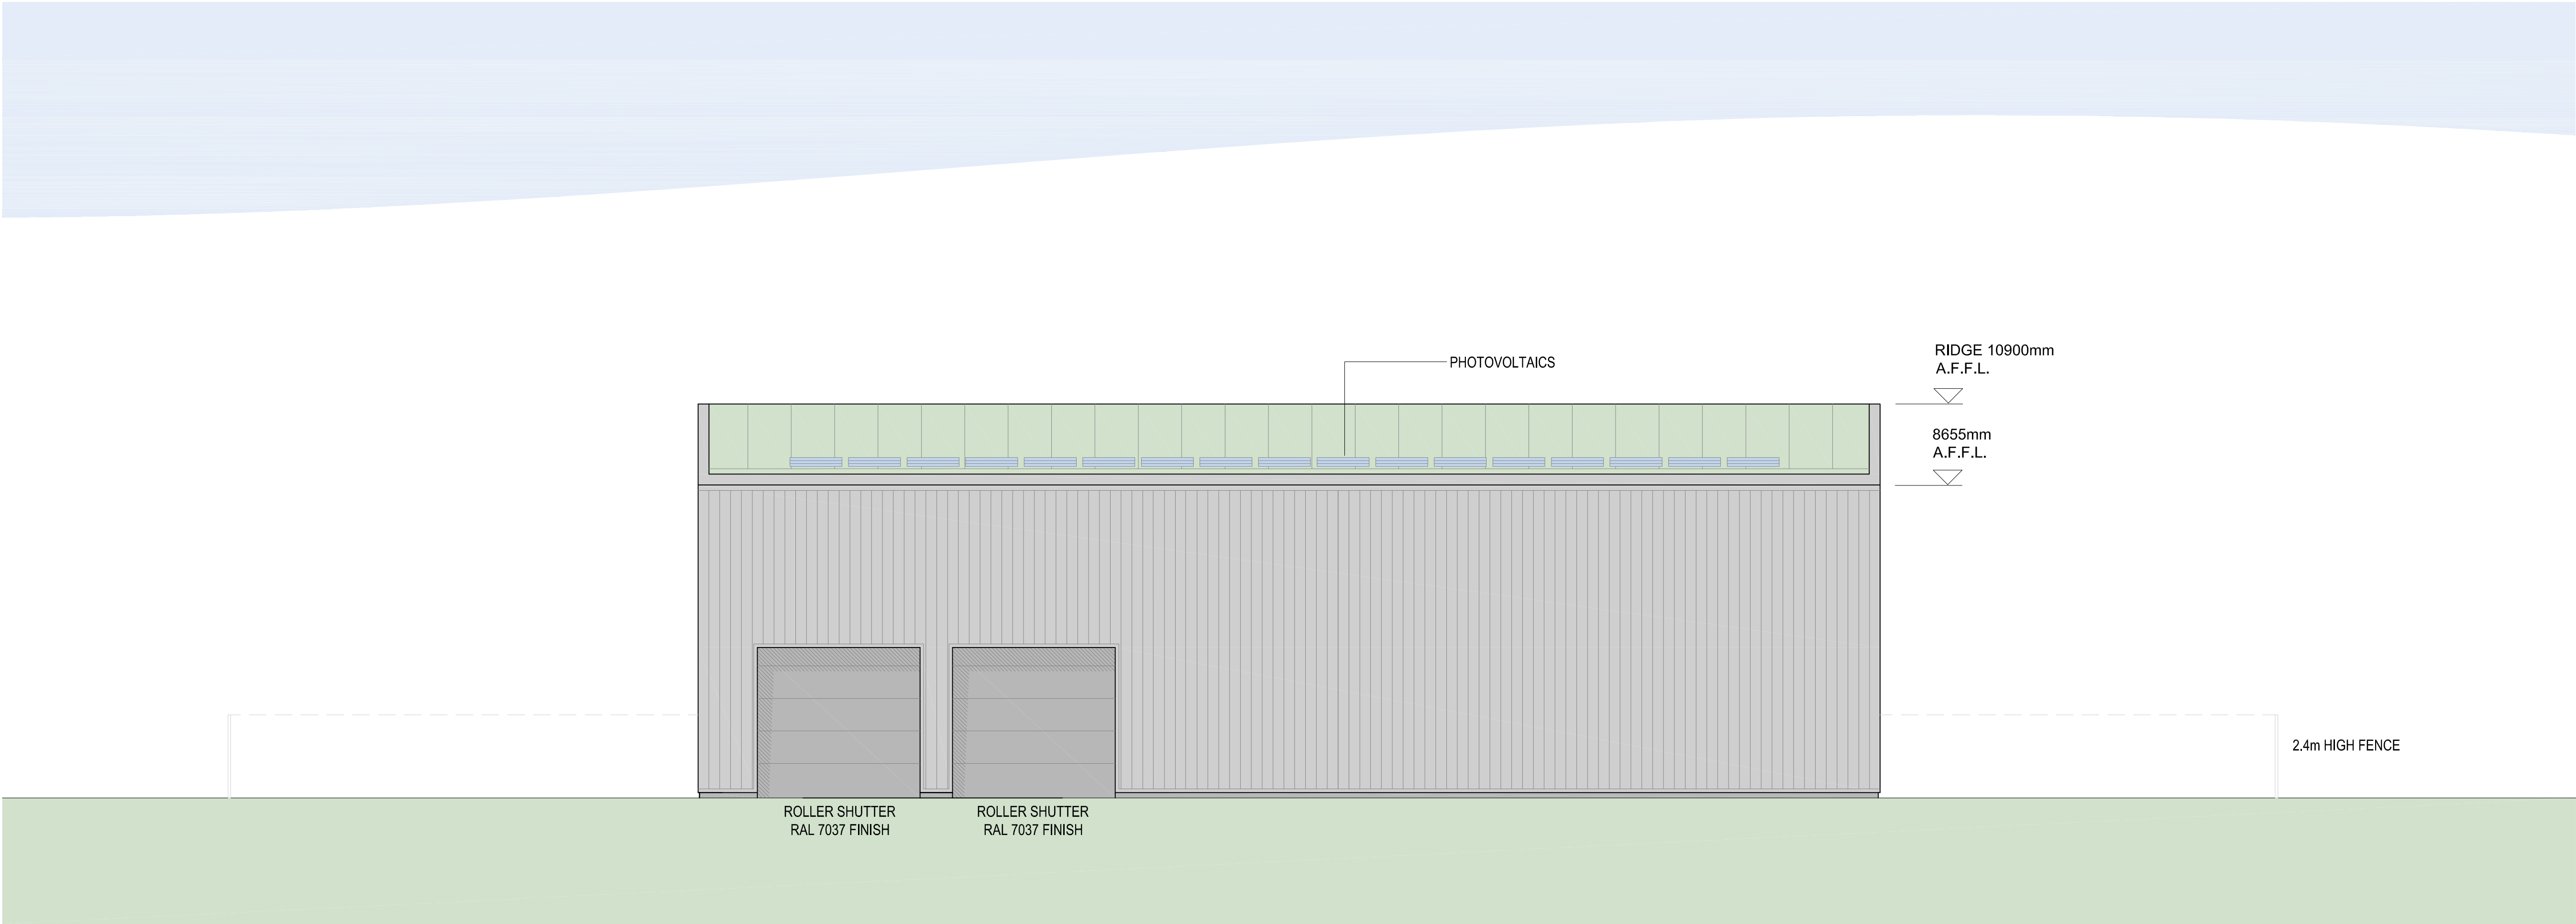

NORTH ELEVATION - 1:100 AT A1

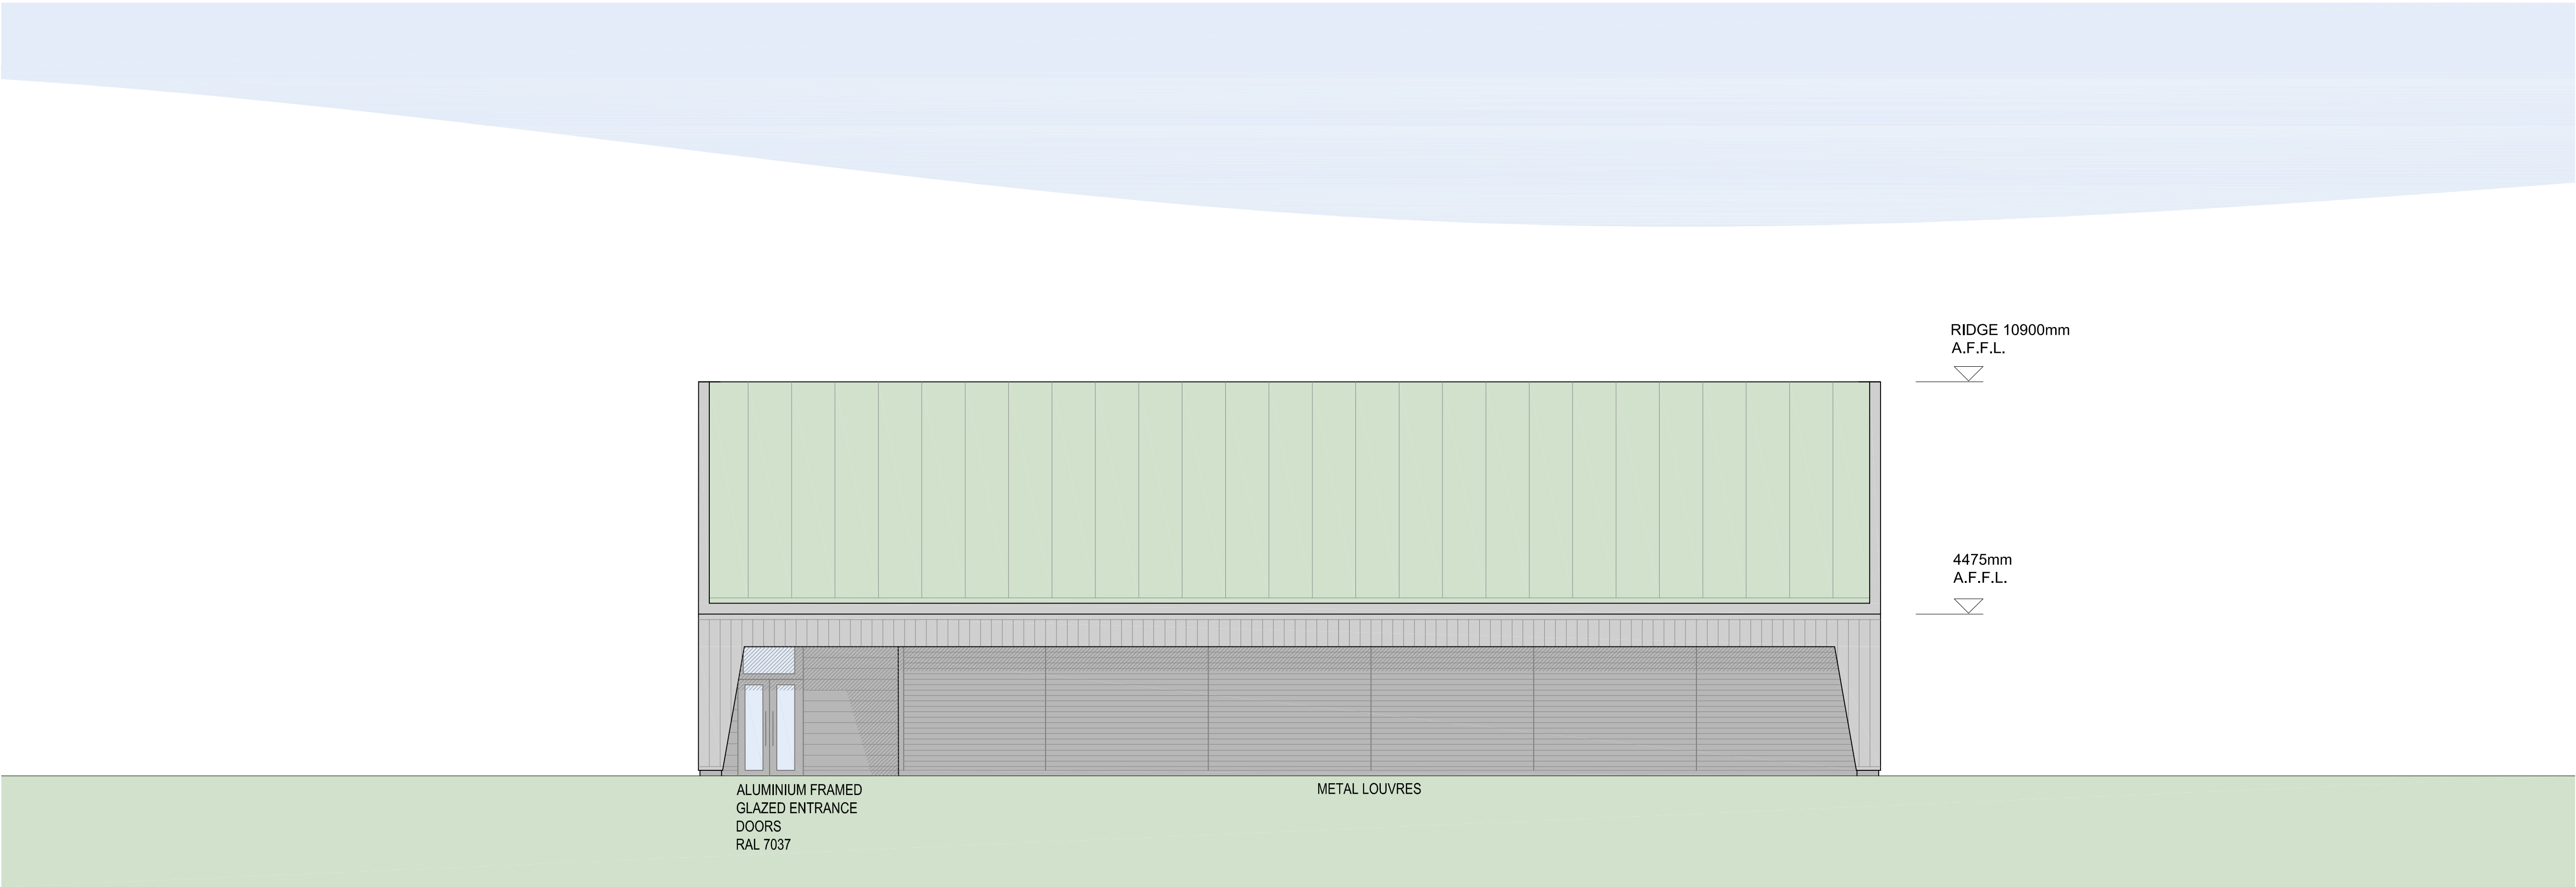

SOUTH ELEVATION - 1:100 AT A1



DATE	REVISION	REV	DRW	CHK
10.01.20	INITIAL ISSUE	P01	CH	CH
15.01.20	PROJECT TITLE UPDATED	P02	CH	CH
20.01.20	ENTRANCE DOORS UPDATED	P03	CH	CH
22.01.20	ANNOTATIONS UPDATED	P04	LB	CH
04.02.20	SOLAR PANELS INCLUDED	P05	LB	CH


This drawing has been prepared solely for the use of: (Highlands and Islands Enterprise) and there are no representations of any kind made by NORR Consultants Limited to any party with whom NORR Consultants Limited has not entered into a contract.

This drawing must not be used, reproduced or revised without written permission.


This drawing shall not be used for construction purposes until the "CONSTRUCTION" status appears under the Sheet Status.

Constructors must only work to figured dimensions which are to be checked on site. Do not scale from hard copy drawings.


Keyplan

 -  PROFILED METAL CLADDING - RAL 7038
-  PROFILED METAL CLADDING - RAL 7037
-  STANDING SEAM - METAL ROOF FINISH - RAL 7034
-  METAL LOUVRES - RAL 7037

North Arrow

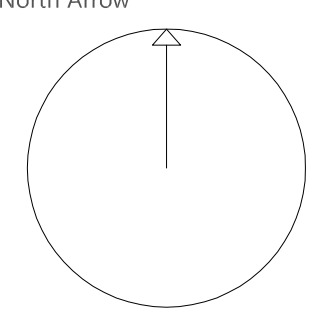

Detail Symbol

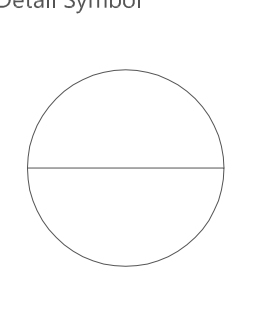


Consultants



NORR
NORR Consultants Limited.
An Ingenium International Company

Skipark 5, Suite 1A
45 Finnieston Street
Glasgow, G3 8JU
Scotland, UK
norr.com

Drawn	CH	Date	10.01.20
Checked	CH	Date	10.01.20
Scale	1:100	@	A1
Client	HIGHLANDS & ISLANDS ENTERPRISE AN LOCHRAN, INVERNESS CAMPUS INVERNESS, IV2 5NA		
Project	SPACE HUB SUTHERLAND		
Drawing Title	LAUNCH SITE INTEGRATION FACILITY ELEVATIONS - NORTH / SOUTH		
Sheet Status	S2 - SUITABLE FOR INFORMATION		
Project No.	IAGG19-0030		
Drawing No.	UKVLS-NOR-VF-ZZ-DR-A-00105	Rev.	P05

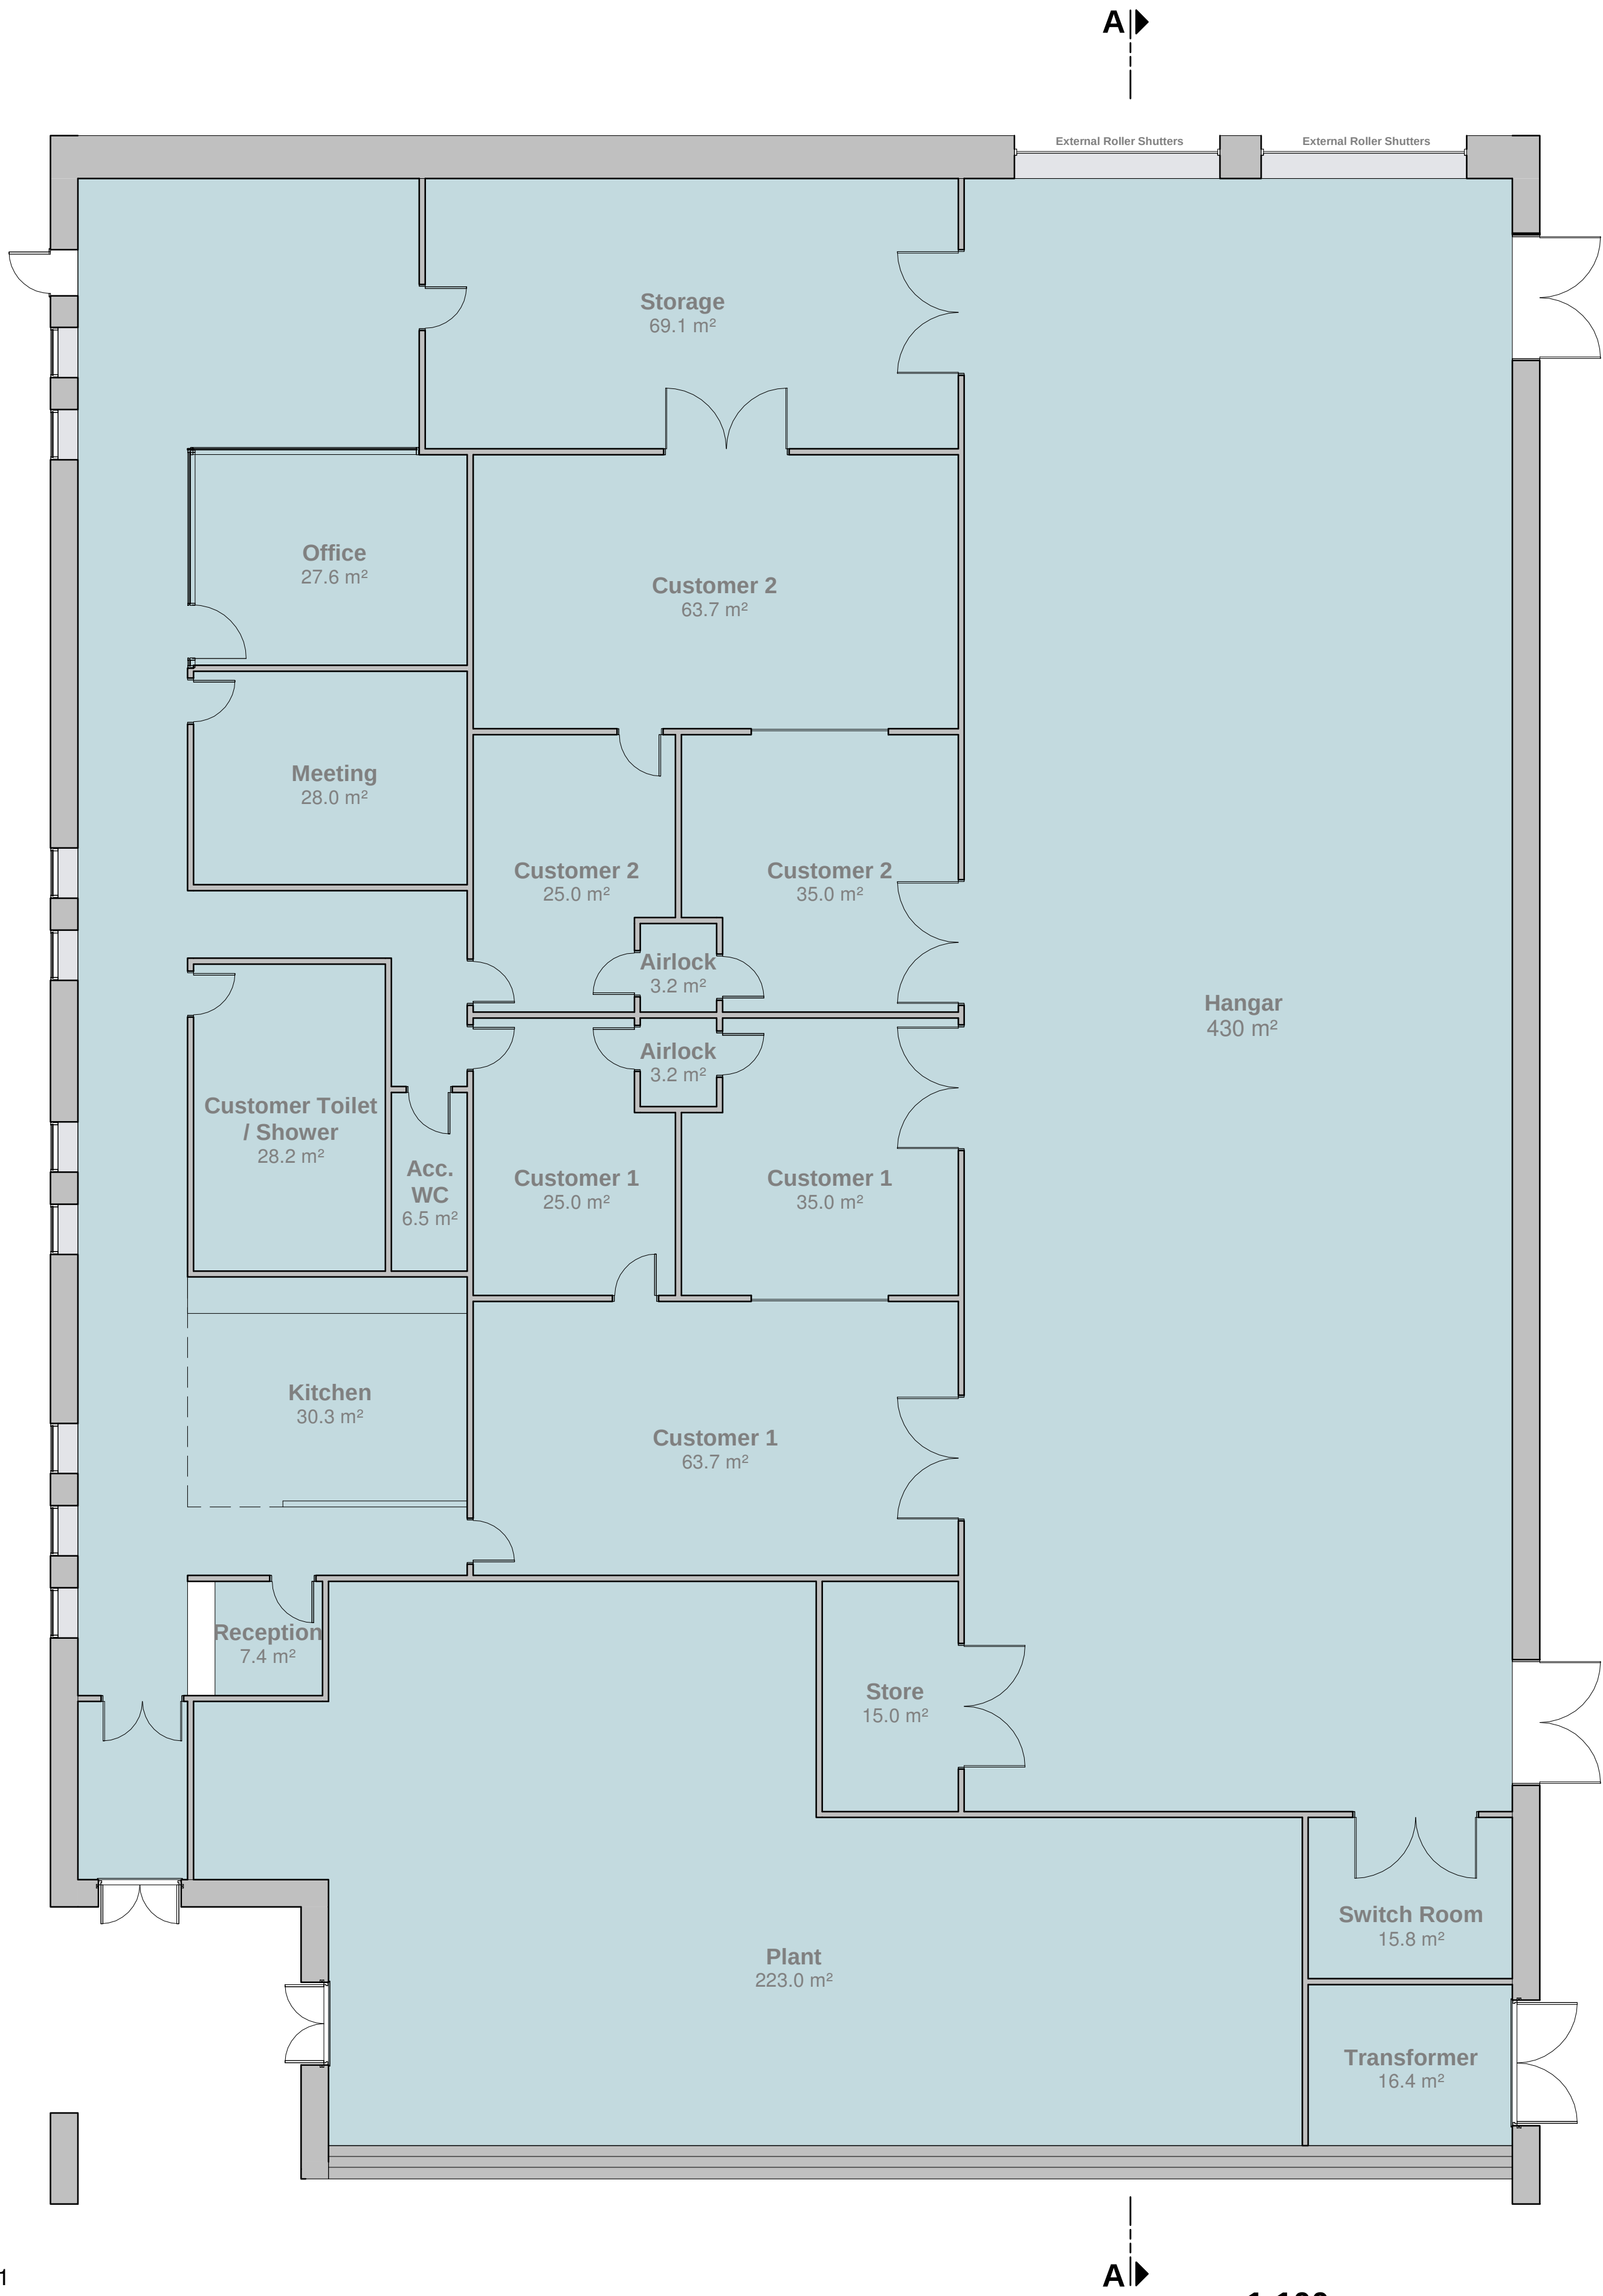

FLOOR PLAN AS PROPOSED - 1:100 AT A1



DATE	REVISION	REV	DRW	CHK
17/04/19	FIRST ISSUE	P01	RC	KS
26/04/19	UPDATED TO SHOW PLANT AREA	P02	LB	KS
26/04/19	ROOM TAG UPDATED	P03	LB	KS
10/05/19	LAYOUT UPDATED TO INCLUDE RECEPTION AREA	P04	LB	KS
04/07/19	2No. SHUTTERS REMOVED	P05	LB	CH
19/07/19	BUILDING ORIENTATION ALIGNED WITH SITE LOCATION	P06	LB	KS
29/07/19	EXTERNAL WALL LAYOUT UPDATED	P07	LB	KS
12/09/19	STAGE 2 DESIGN FREEZE	P08	LB	KS
14/11/19	LAYOUT UPDATED TO INCLUDE EXPANDED INTERNAL PLANT SPACE PROVISION	P09	LB	KS
15/11/19	EXTERNAL PLANT DOOR ADDED	P010	LB	KS
10/01/20	MINOR UPDATES	P011	LB	KS
15/01/20	PROJECT TITLE UPDATED	P012	CH	CH
20/01/20	ESCAPE DOOR ADDED	P013	LB	CH
22/01/20	MINOR UPDATES	P014	LB	CH
30/01/20	ROOM TAGS UPDATED	P015	LB	CH
04/02/20	ROOM TAGS UPDATED	P016	LB	CH

This drawing has been prepared solely for the use of HIGHLANDS & ISLANDS ENTERPRISE and there are no representations of any kind made by NORR Consultants Limited to any party with whom NORR Consultants Limited has not entered into a contract

This drawing must not be used, reproduced or revised without written permission.

This drawing shall not be used for construction purposes until the "CONSTRUCTION" status appears under the Sheet Status.

Constructors must only work to figured dimensions which are to be checked on site. Do not scale from hard copy drawings

Keyplan

North Arrow

Detail Symbol


Detail No.

Sheet No.


NORR
NORR Consultants Limited.
An Ingenium International Company

Skypark 5, Suite 1A
45 Finnieston Street,
Glasgow G3 8JU
Scotland, UK
norr.com

Drawn L Beattie	Date 17/04/19
Checked K Stephen	Date 17/04/19
Scale 1 : 100 @ A1	
Client HIGHLANDS & ISLANDS ENTERPRISE	
Project SPACE HUB SUTHERLAND	
Drawing Title LAUNCH SITE INTEGRATION FACILITY - FLOOR PLAN	
Sheet Status S2 - FOR INFORMATION	
Project No. IAGG19-0030	
Drawing No. UKVLS-NOR-VF-00-DR-A-00001	Rev. P016

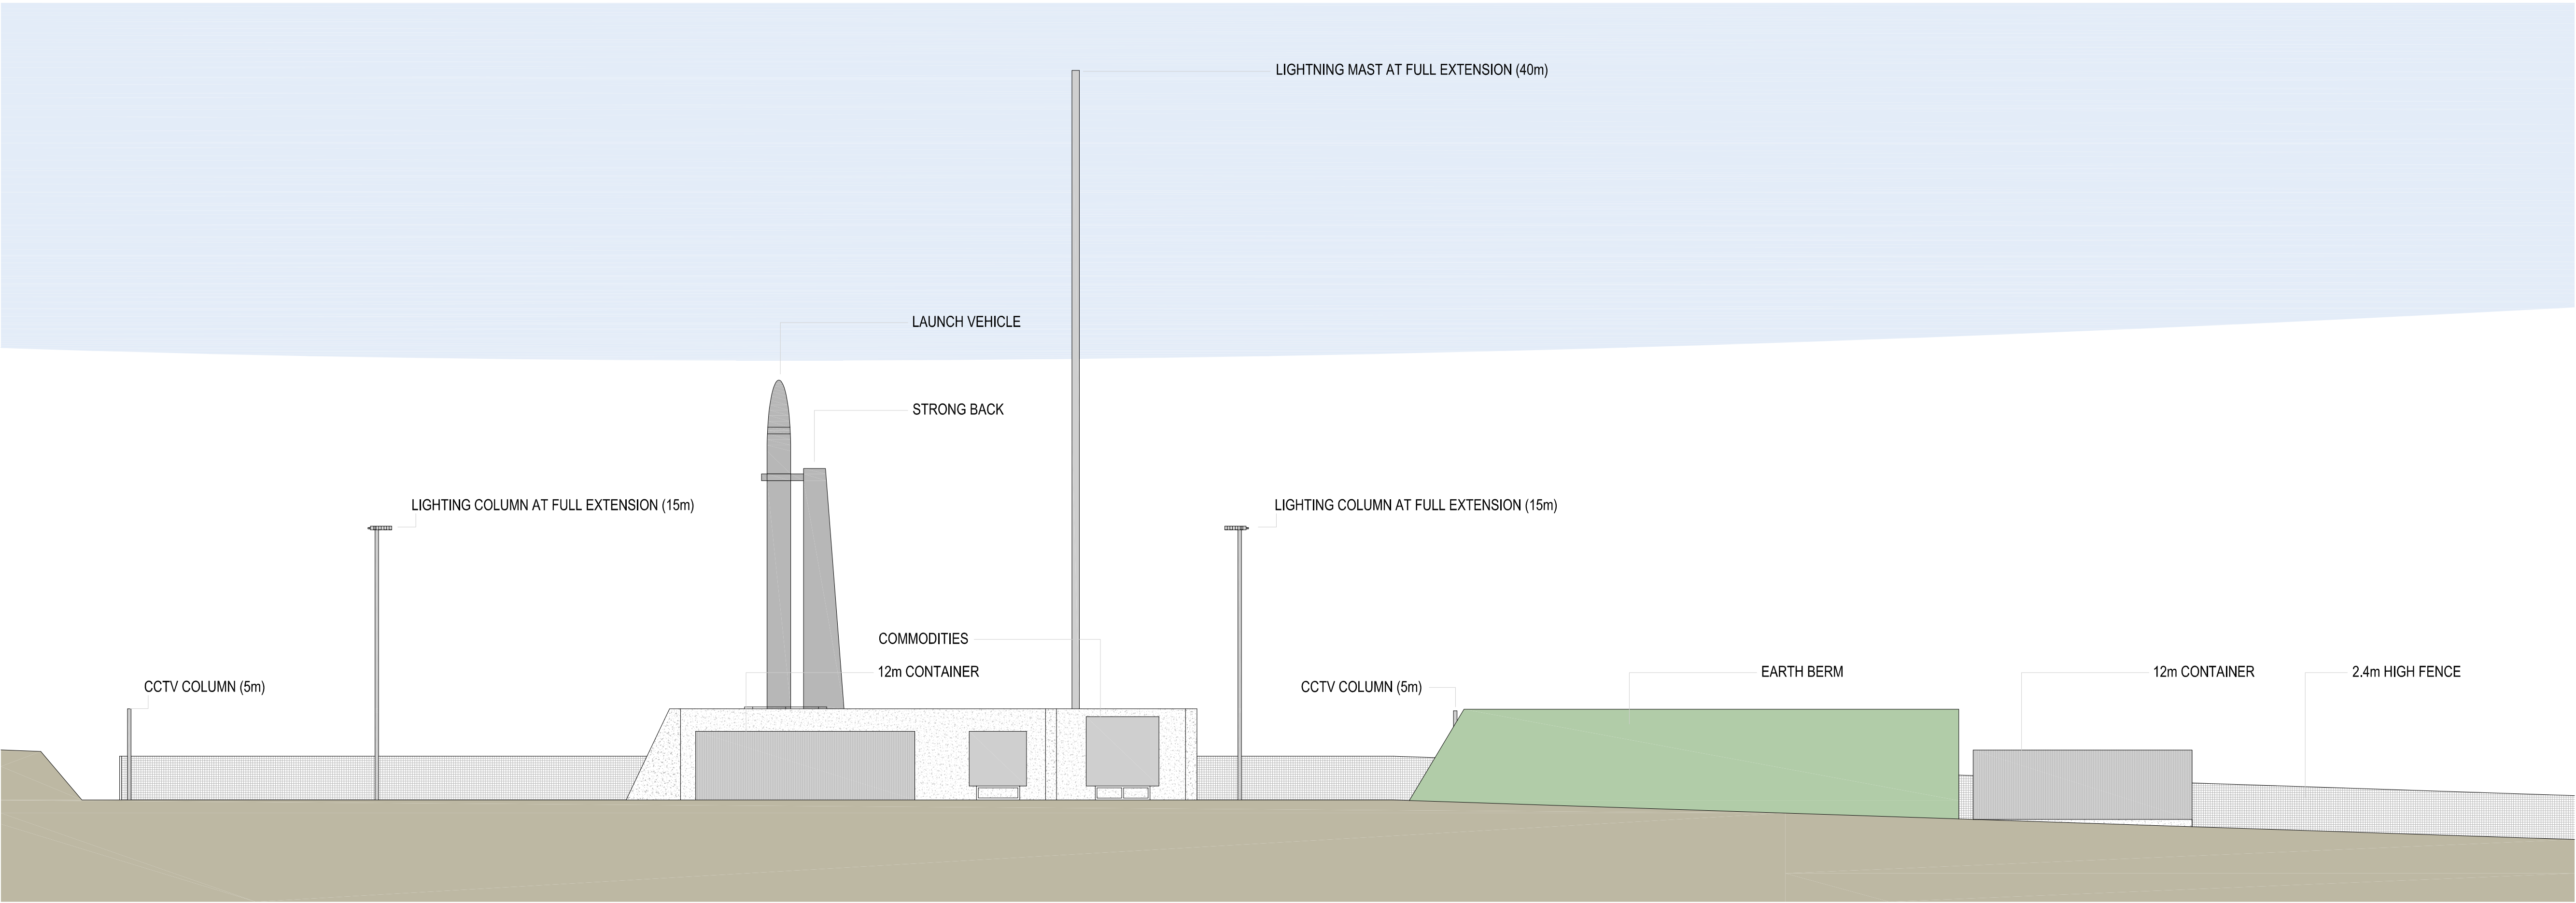

WEST ELEVATION - 1:200 AT A1

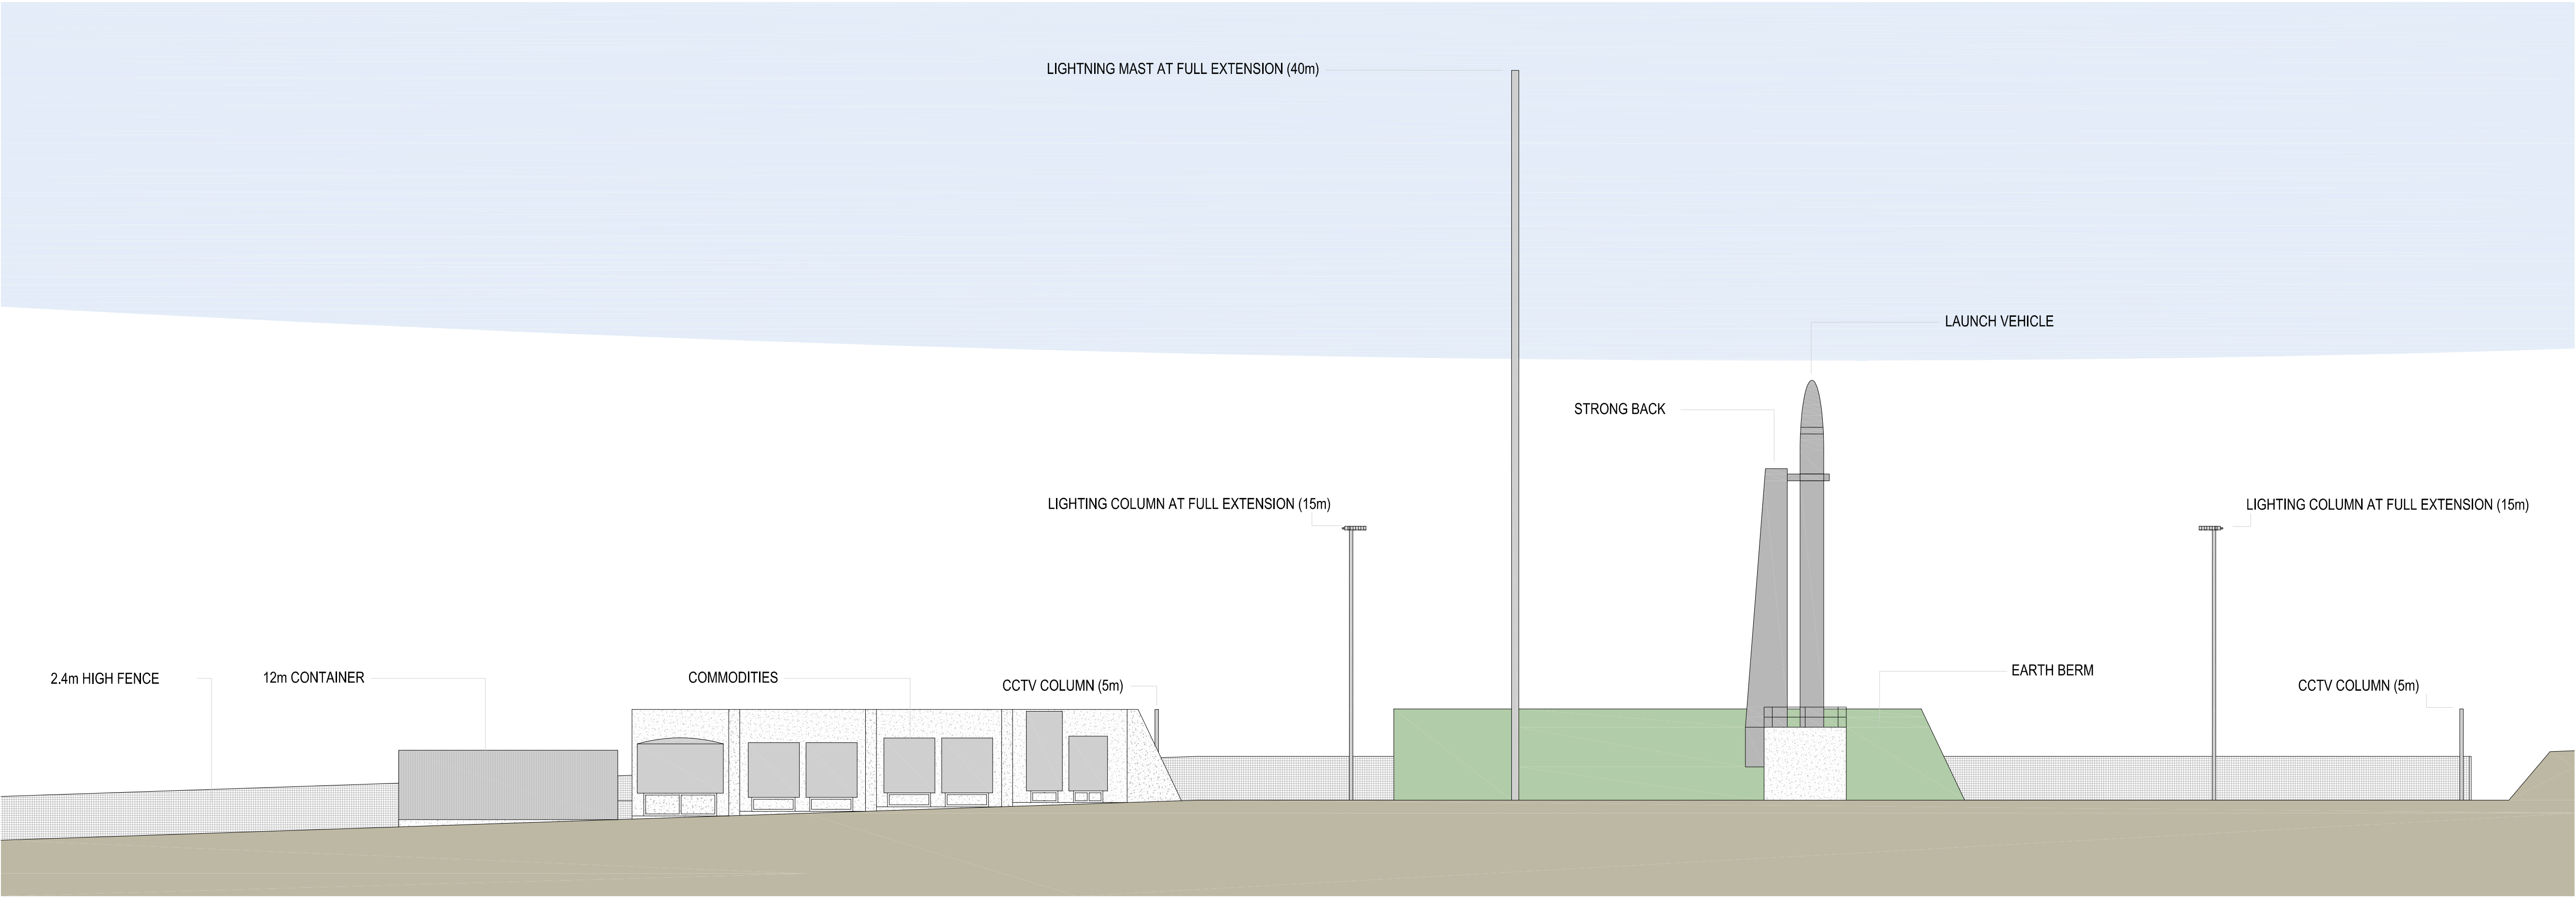

EAST ELEVATION - 1:200 AT A1



DATE	REVISION	REV	DRW	CHK
21.01.20	INITIAL ISSUE	P01	CH	CH
22.01.20	PROJECT TITLE UPDATED	P02	LB	CH
04.02.20	ANNOTATIONS UPDATED	P03	LB	CH
05.02.20	ANNOTATIONS UPDATED	P04	LB	CH

This drawing has been prepared solely for the use of:
(Highlands and Islands Enterprise)
and there are no representations of any kind made by
NORR Consultants Limited to any party with whom NORR
Consultants Limited has not entered into a contract.

This drawing must not be used, reproduced or revised
without written permission.

This drawing shall not be used for construction purposes
until the "CONSTRUCTION" status appears under the
Sheet Status.

Constructors must only work to figured dimensions which
are to be checked on site. Do not scale from hard copy
drawings.

Keyplan

North Arrow

Detail Symbol


Consultants

NORR

NORR Consultants Limited.
An Ingenium International Company

Skypark 5, Suite 1A
45 Finnieston Street
Glasgow, G3 8JU
Scotland, UK
norr.com

Drawn	C Hunter	Date	21.01.20
Checked	C Hunter	Date	21.01.20
Scale	1:200	@	A1
Client	HIGHLANDS & ISLANDS ENTERPRISE AN LOCHRAN, INVERNESS CAMPUS INVERNESS, IV2 5NA		
Project	SPACE HUB SUTHERLAND		
Drawing Title	LAUNCH PAD COMPLEX ELEVATIONS		
Sheet Status	S2 - SUITABLE FOR INFORMATION		
Project No.	IAGG19-0030		
Drawing No.	UKVLS-NOR-VF-ZZ-DR-A-00106	Rev.	P04

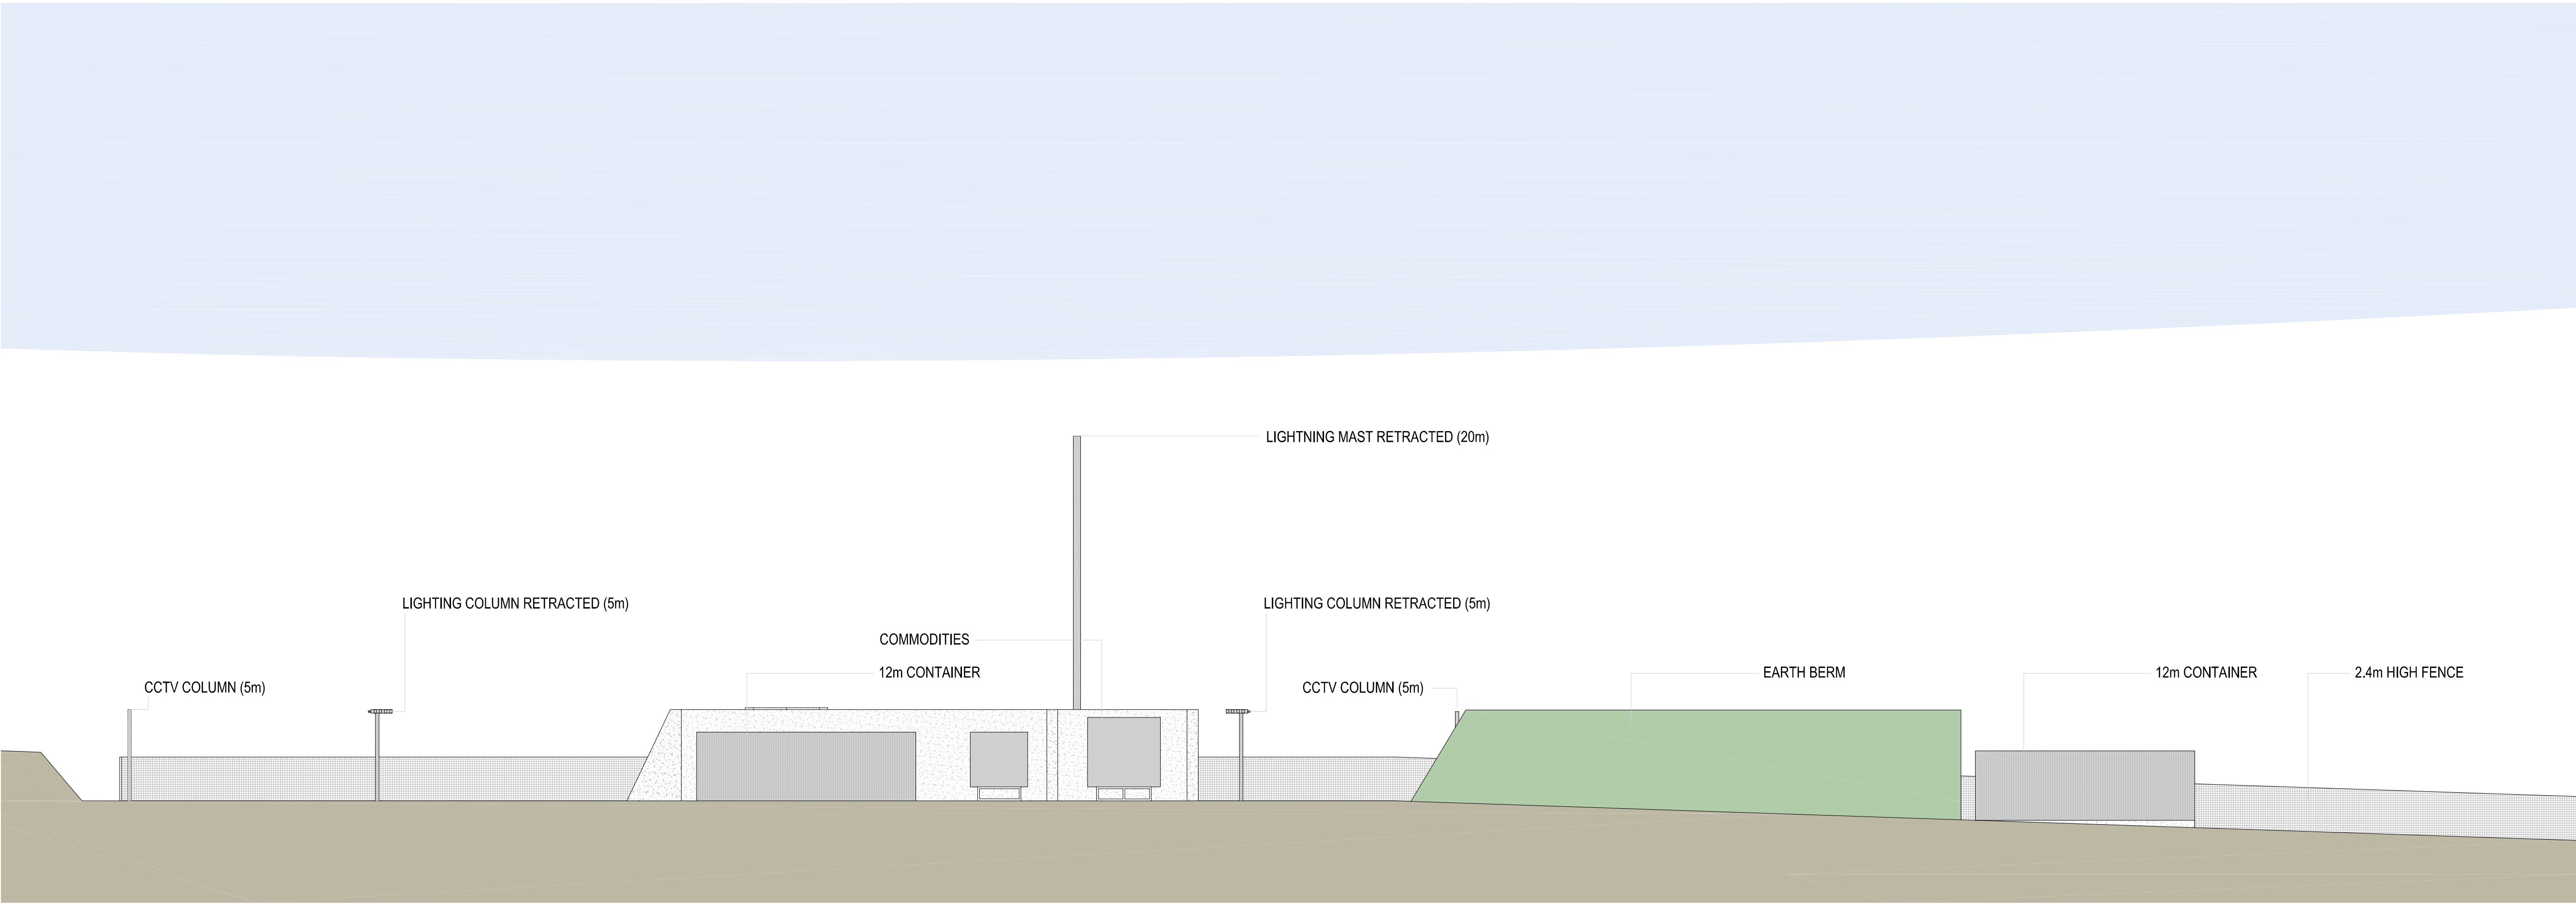

WEST ELEVATION - 1:200 AT A1



EAST ELEVATION - 1:200 AT A1



DATE	REVISION	REV	DRW	CHK
29.01.20	INITIAL ISSUE	P01	CH	CH
04.02.20	ANNOTATIONS UPDATED	P02	LB	CH
05.02.20	ANNOTATIONS UPDATED	P03	LB	CH

This drawing has been prepared solely for the use of:
(Highlands and Islands Enterprise)
and there are no representations of any kind made by
NORR Consultants Limited to any party with whom NORR
Consultants Limited has not entered into a contract.

This drawing must not be used, reproduced or revised
without written permission.

This drawing shall not be used for construction purposes
until the "CONSTRUCTION" status appears under the
Sheet Status.

Constructors must only work to figured dimensions which
are to be checked on site. Do not scale from hard copy
drawings.

Keyplan

North Arrow



Detail Symbol

Consultants

NORR
NORR Consultants Limited.
An Ingenium International Company

Skypark 5, Suite 1A
45 Finnieston Street
Glasgow, G3 8JU
Scotland, UK
norr.com

Drawn	C Hunter	Date	29.01.20
Checked	C Hunter	Date	29.01.20
Scale	1:200	@	A1
Client	HIGHLANDS & ISLANDS ENTERPRISE AN LOCHRAN, INVERNESS CAMPUS INVERNESS, IV2 5NA		
Project	SPACE HUB SUTHERLAND		
Drawing Title	LAUNCH PAD COMPLEX ELEVATIONS - REDUCED POSITIONS		
Sheet Status	S2 - SUITABLE FOR INFORMATION		
Project No.	IAGG19-0030		
Drawing No.	UKVLS-NOR-VF-ZZ-DR-A-00107	Rev.	P03

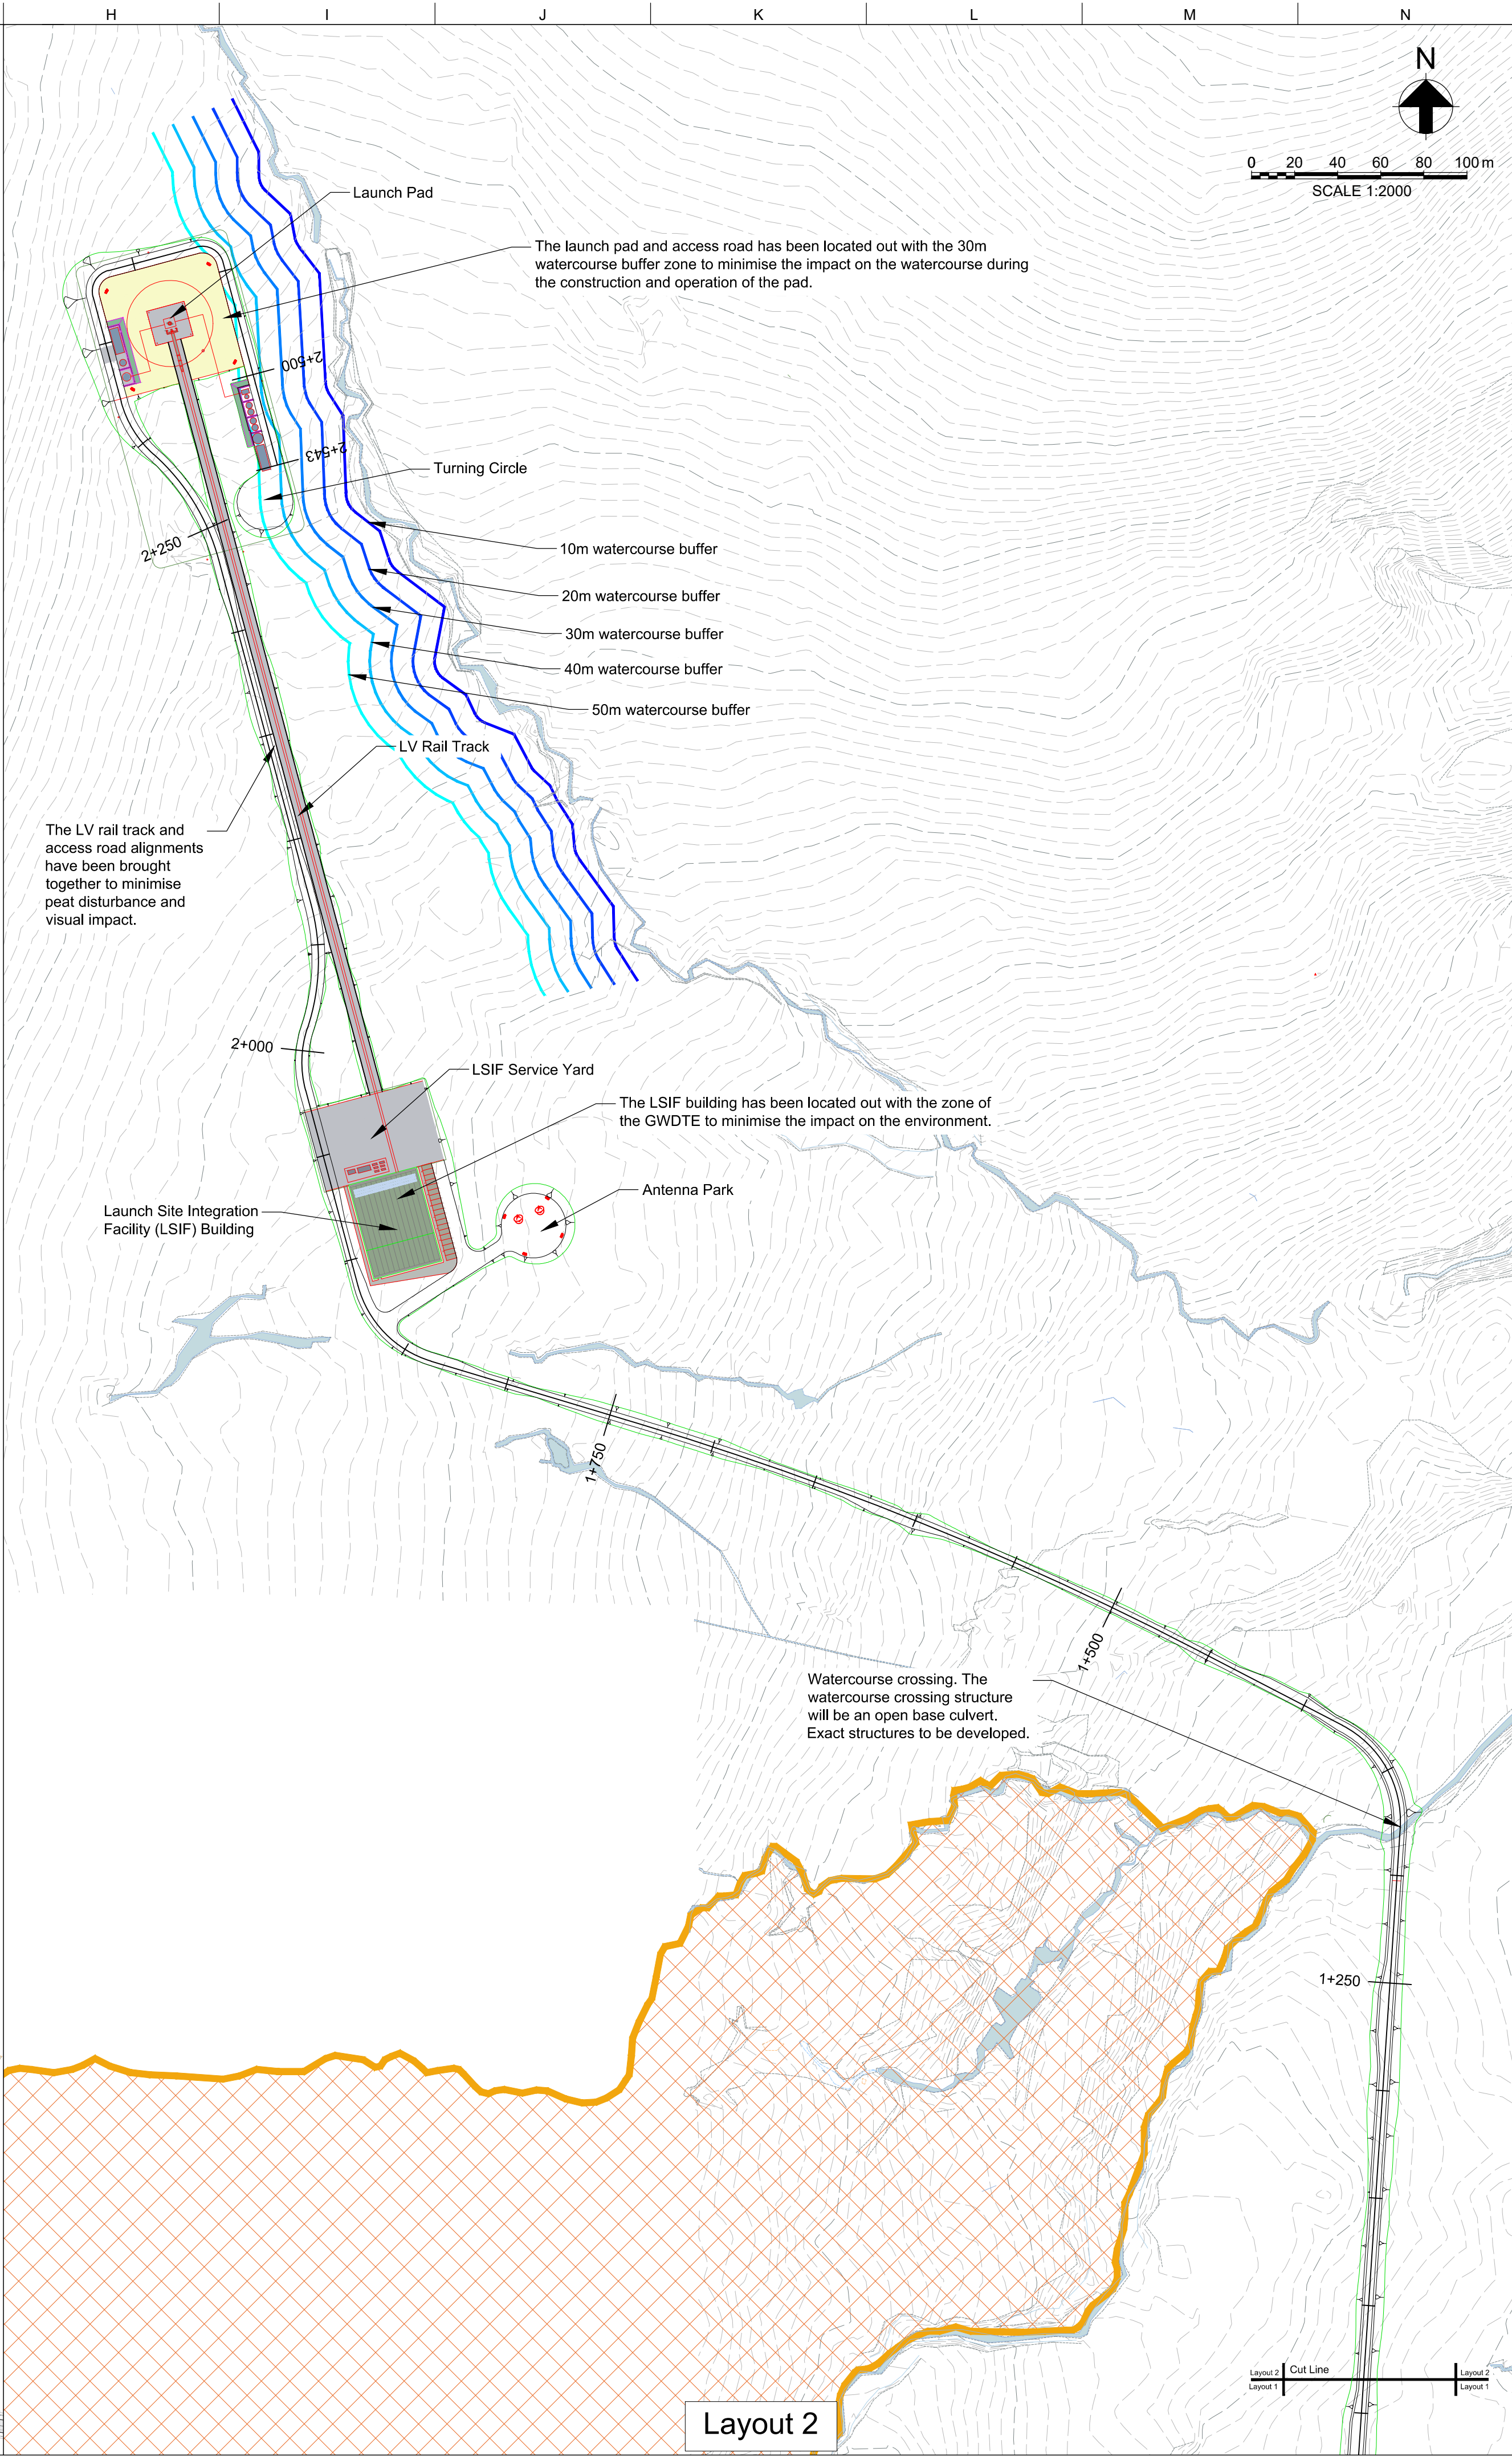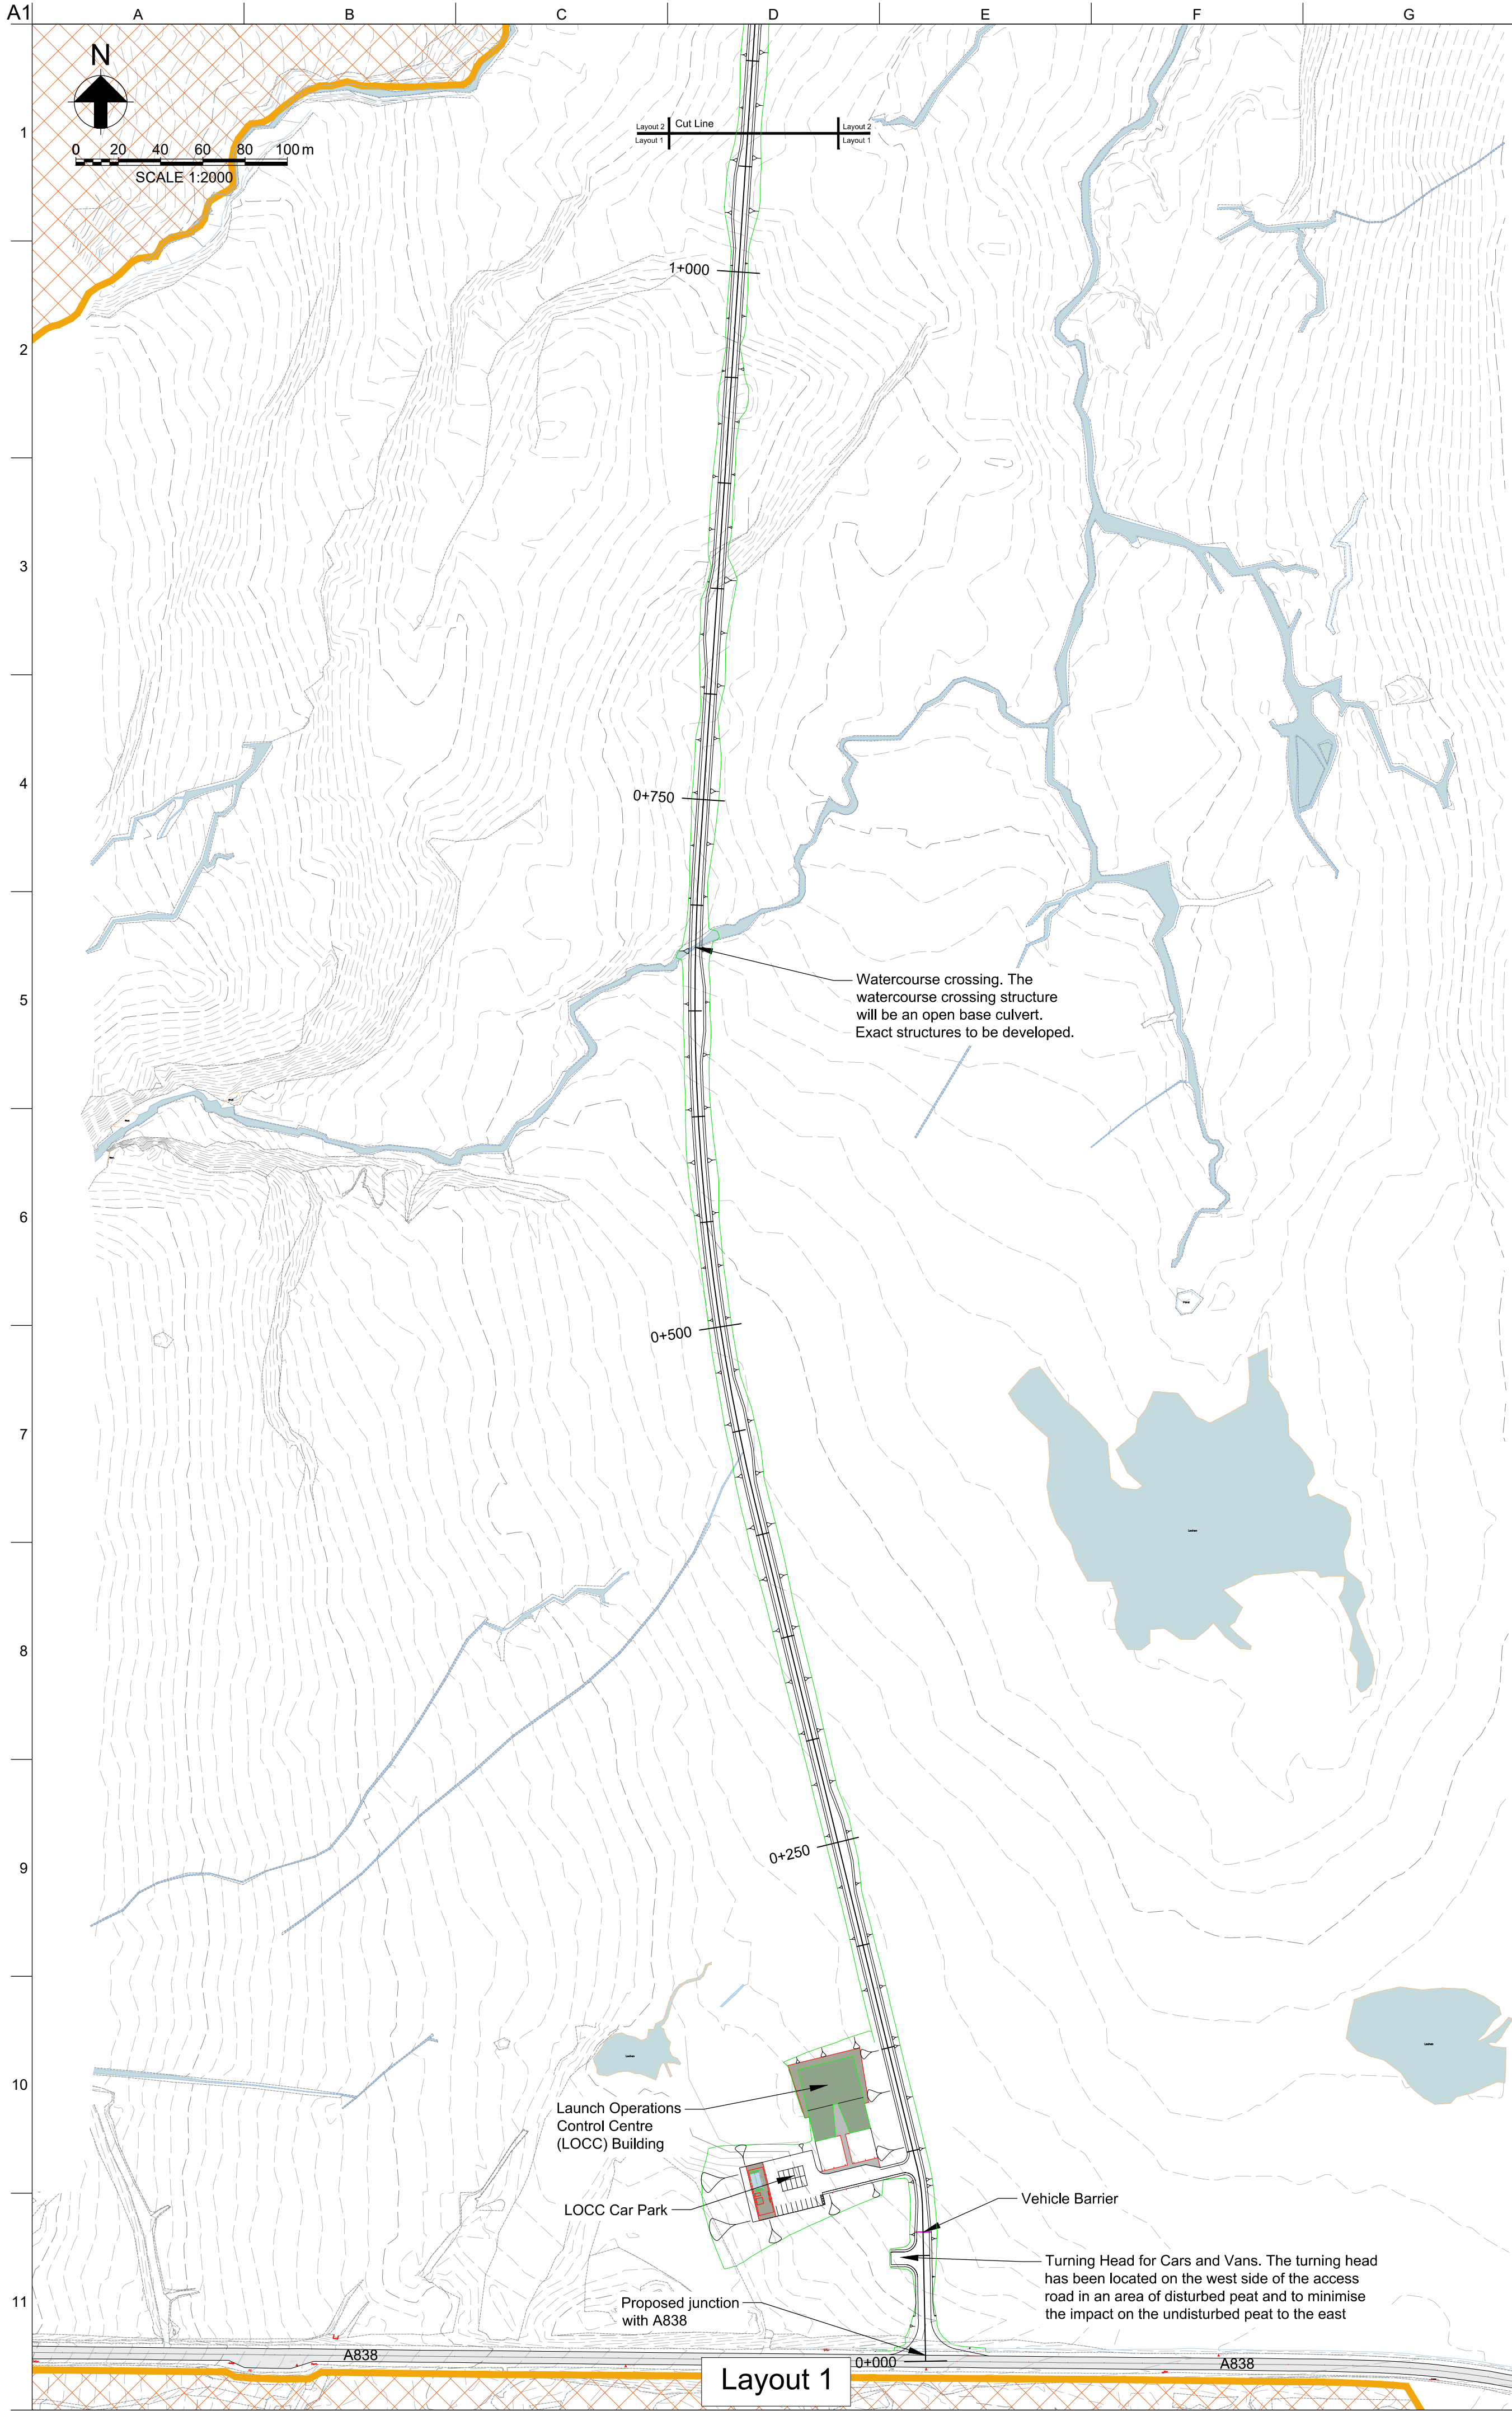

- Notes:
- All dimensions are in metres unless stated otherwise.
 - Existing ground information based on Malcolm Hughes Topographical Survey, 53202, provided on 19/03/19.
 - For access road longsection refer to drawing UKVLS-ARP-ZZ-XX-DR-C-0002.
 - For access road contours refer to drawing UKVLS-ARP-ZZ-XX-DR-C-0003.
 - For access road construction types refer to drawing UKVLS-ARP-ZZ-XX-DR-C-0004 and UKVLS-ARP-ZZ-XX-DR-C-0005.
 - For swept path analysis refer to drawing UKVLS-ARP-ZZ-XX-DR-C-0006.
 - For peat probe depths refer to drawing UKVLS-ARP-ZZ-XX-DR-C-0007.
 - For details of junction with A838 refer to drawing UKVLS-ARP-ZZ-XX-DR-C-0008.

Legend:

SSSI/SPA/SAC/RAMSAR Environmental and Landscape Designations

P02	20/01/20	BHM	BHM	GM
Issued for Approval - Planning Application Submission				
P01	10/01/20	BHM	BHM	GM
Issued for Comments/Review				
Rev	Date	By	Chkd	Appd

ARUP

Scotstoun House, South Queensferry
West Lothian, EH30 9SE
Tel: +44 (0)131 331 1999 Fax: +44 (0)131 331 3730
www.arup.com

Client
Highlands and Islands Enterprise

Project Title
Space Hub Sutherland

Drawing Title
Access Road Layout

Scale at A1 1:2000



Role C

Suitability S4 - Suitable for Stage Approval

Arup Job No 267278-00

Rev P02

Name UKVLS-ARP-ZZ-XX-DR-C-0001

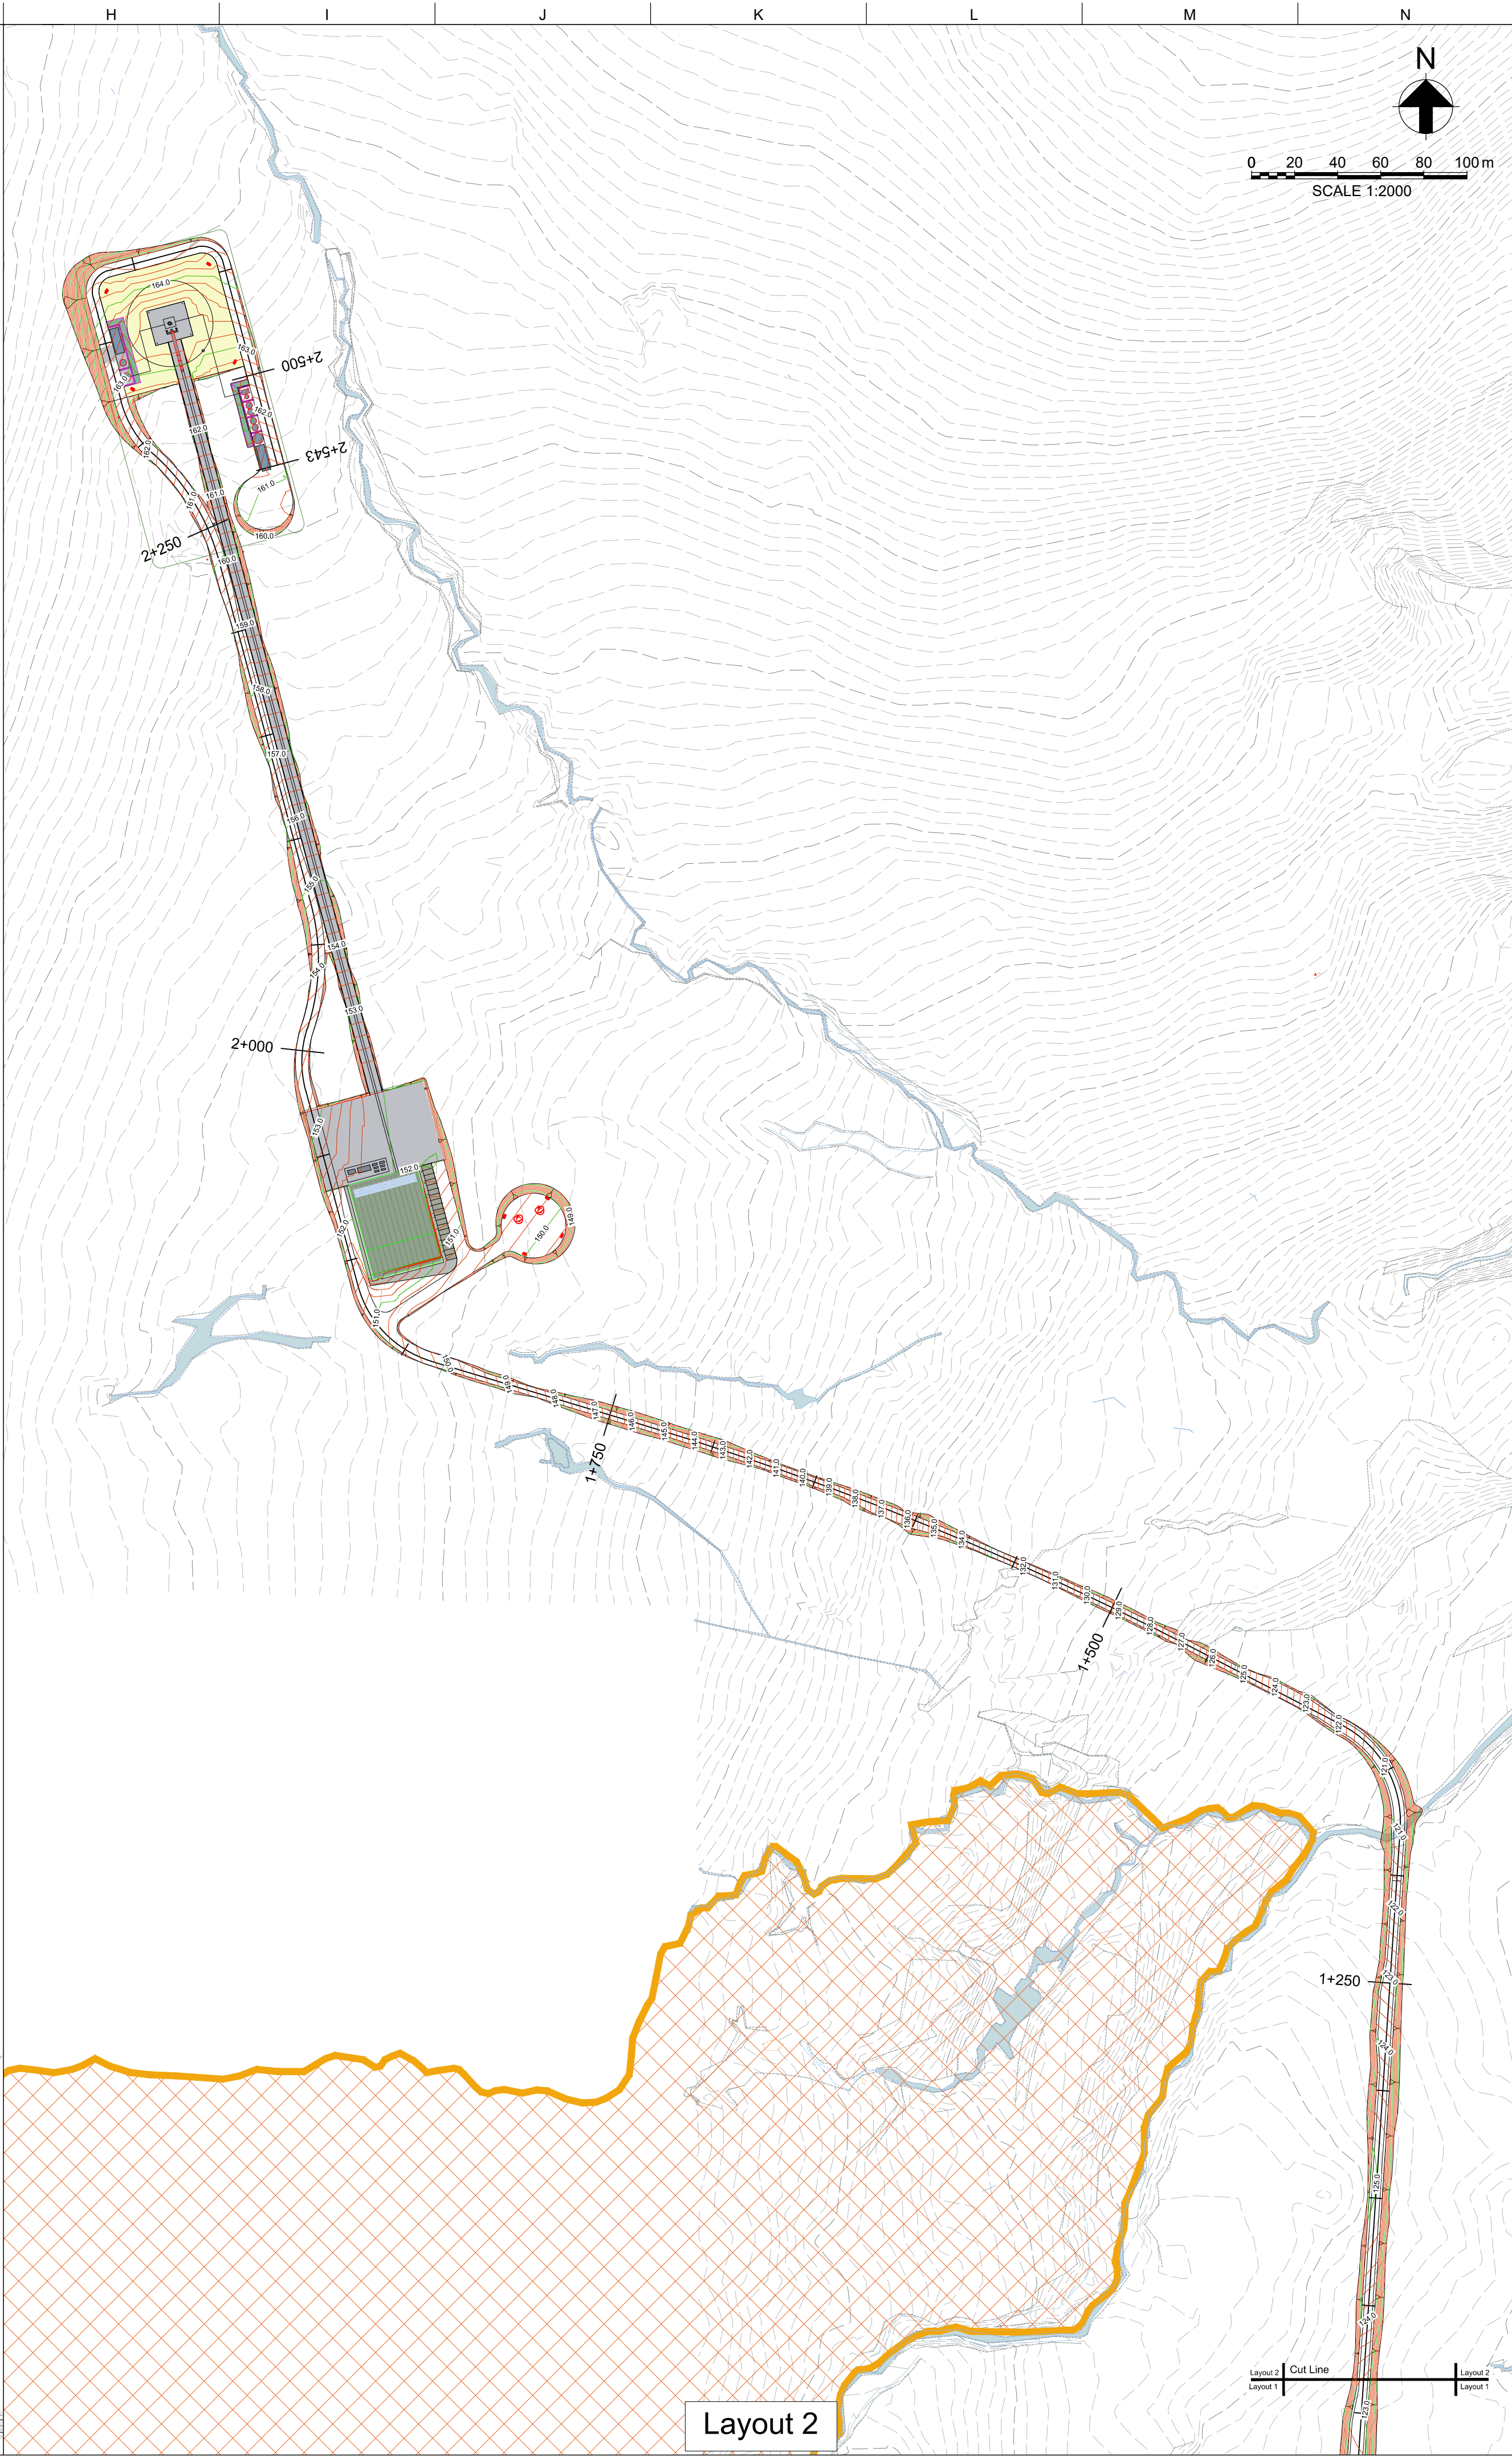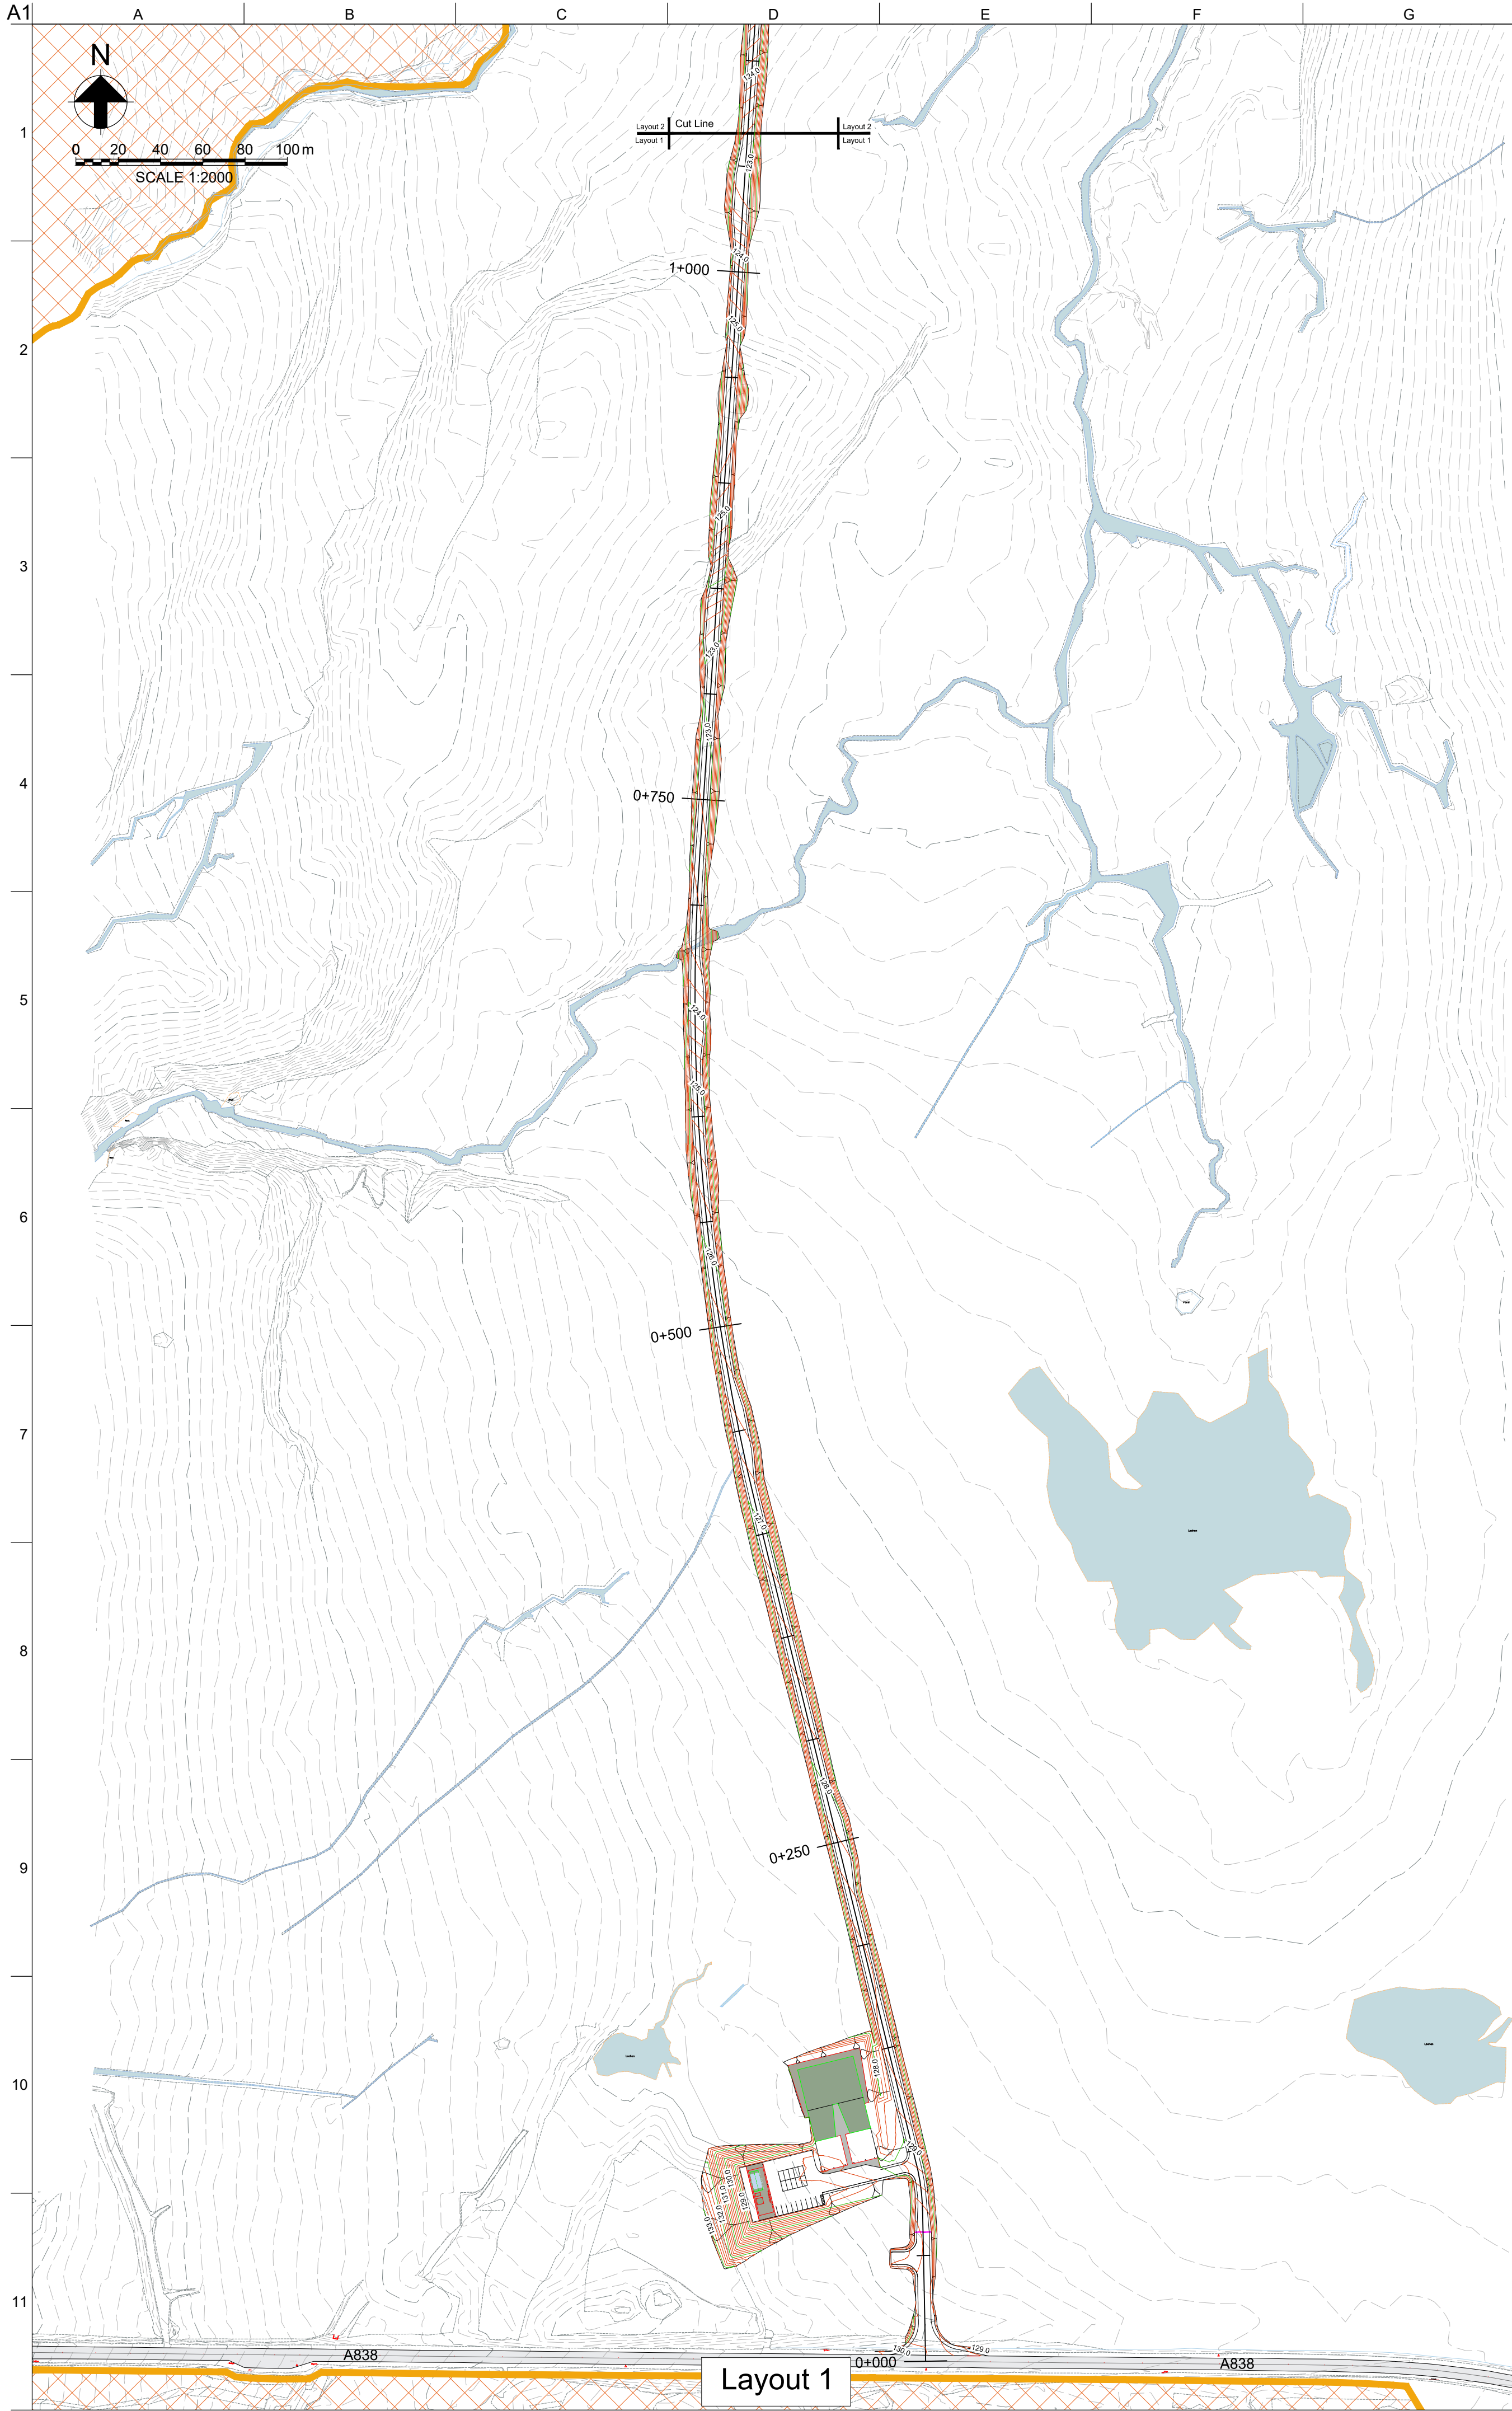

- Notes:
- All dimensions are in metres unless stated otherwise.
 - Existing ground information based on Malcolm Hughes Topographical Survey, 53202, provided on 19/03/19.
 - For access road layout refer to drawing UKVLS-ARP-ZZ-XX-DR-C-0001.
 - For access road longsection refer to drawing UKVLS-ARP-ZZ-XX-DR-C-0002.

- Legend:
- Major Contour (1.0m Interval)
 - Minor Contour (0.2m Interval)
 - SSSI/SPA/SAC/RAMSAR Environmental and Landscape Designations

P02	17 /01/20	BHM	BHM	GM
Issued for Approval - Planning Application Submission				
P01	10 /01/20	BHM	BHM	GM
Issued for Comments/Review				
Rev	Date	By	Chkd	Appd

ARUP

Scotstoun House, South Queensferry
West Lothian, EH30 9SE
Tel +44 (0)131 331 1999 Fax +44 (0)131 331 3730
www.arup.com

Client
Highlands and Islands Enterprise

Project Title
Space Hub Sutherland

Drawing Title
Access Road and Site Infrastructure
Proposed Contours

Scale at A1	1:2000
Role	C
Suitability	S4 - Suitable for Stage Approval
Arup Job No	267278-00
Rev	P02
Name	UKVLS-ARP-ZZ-XX-DR-C-0003