



RIDE NESS

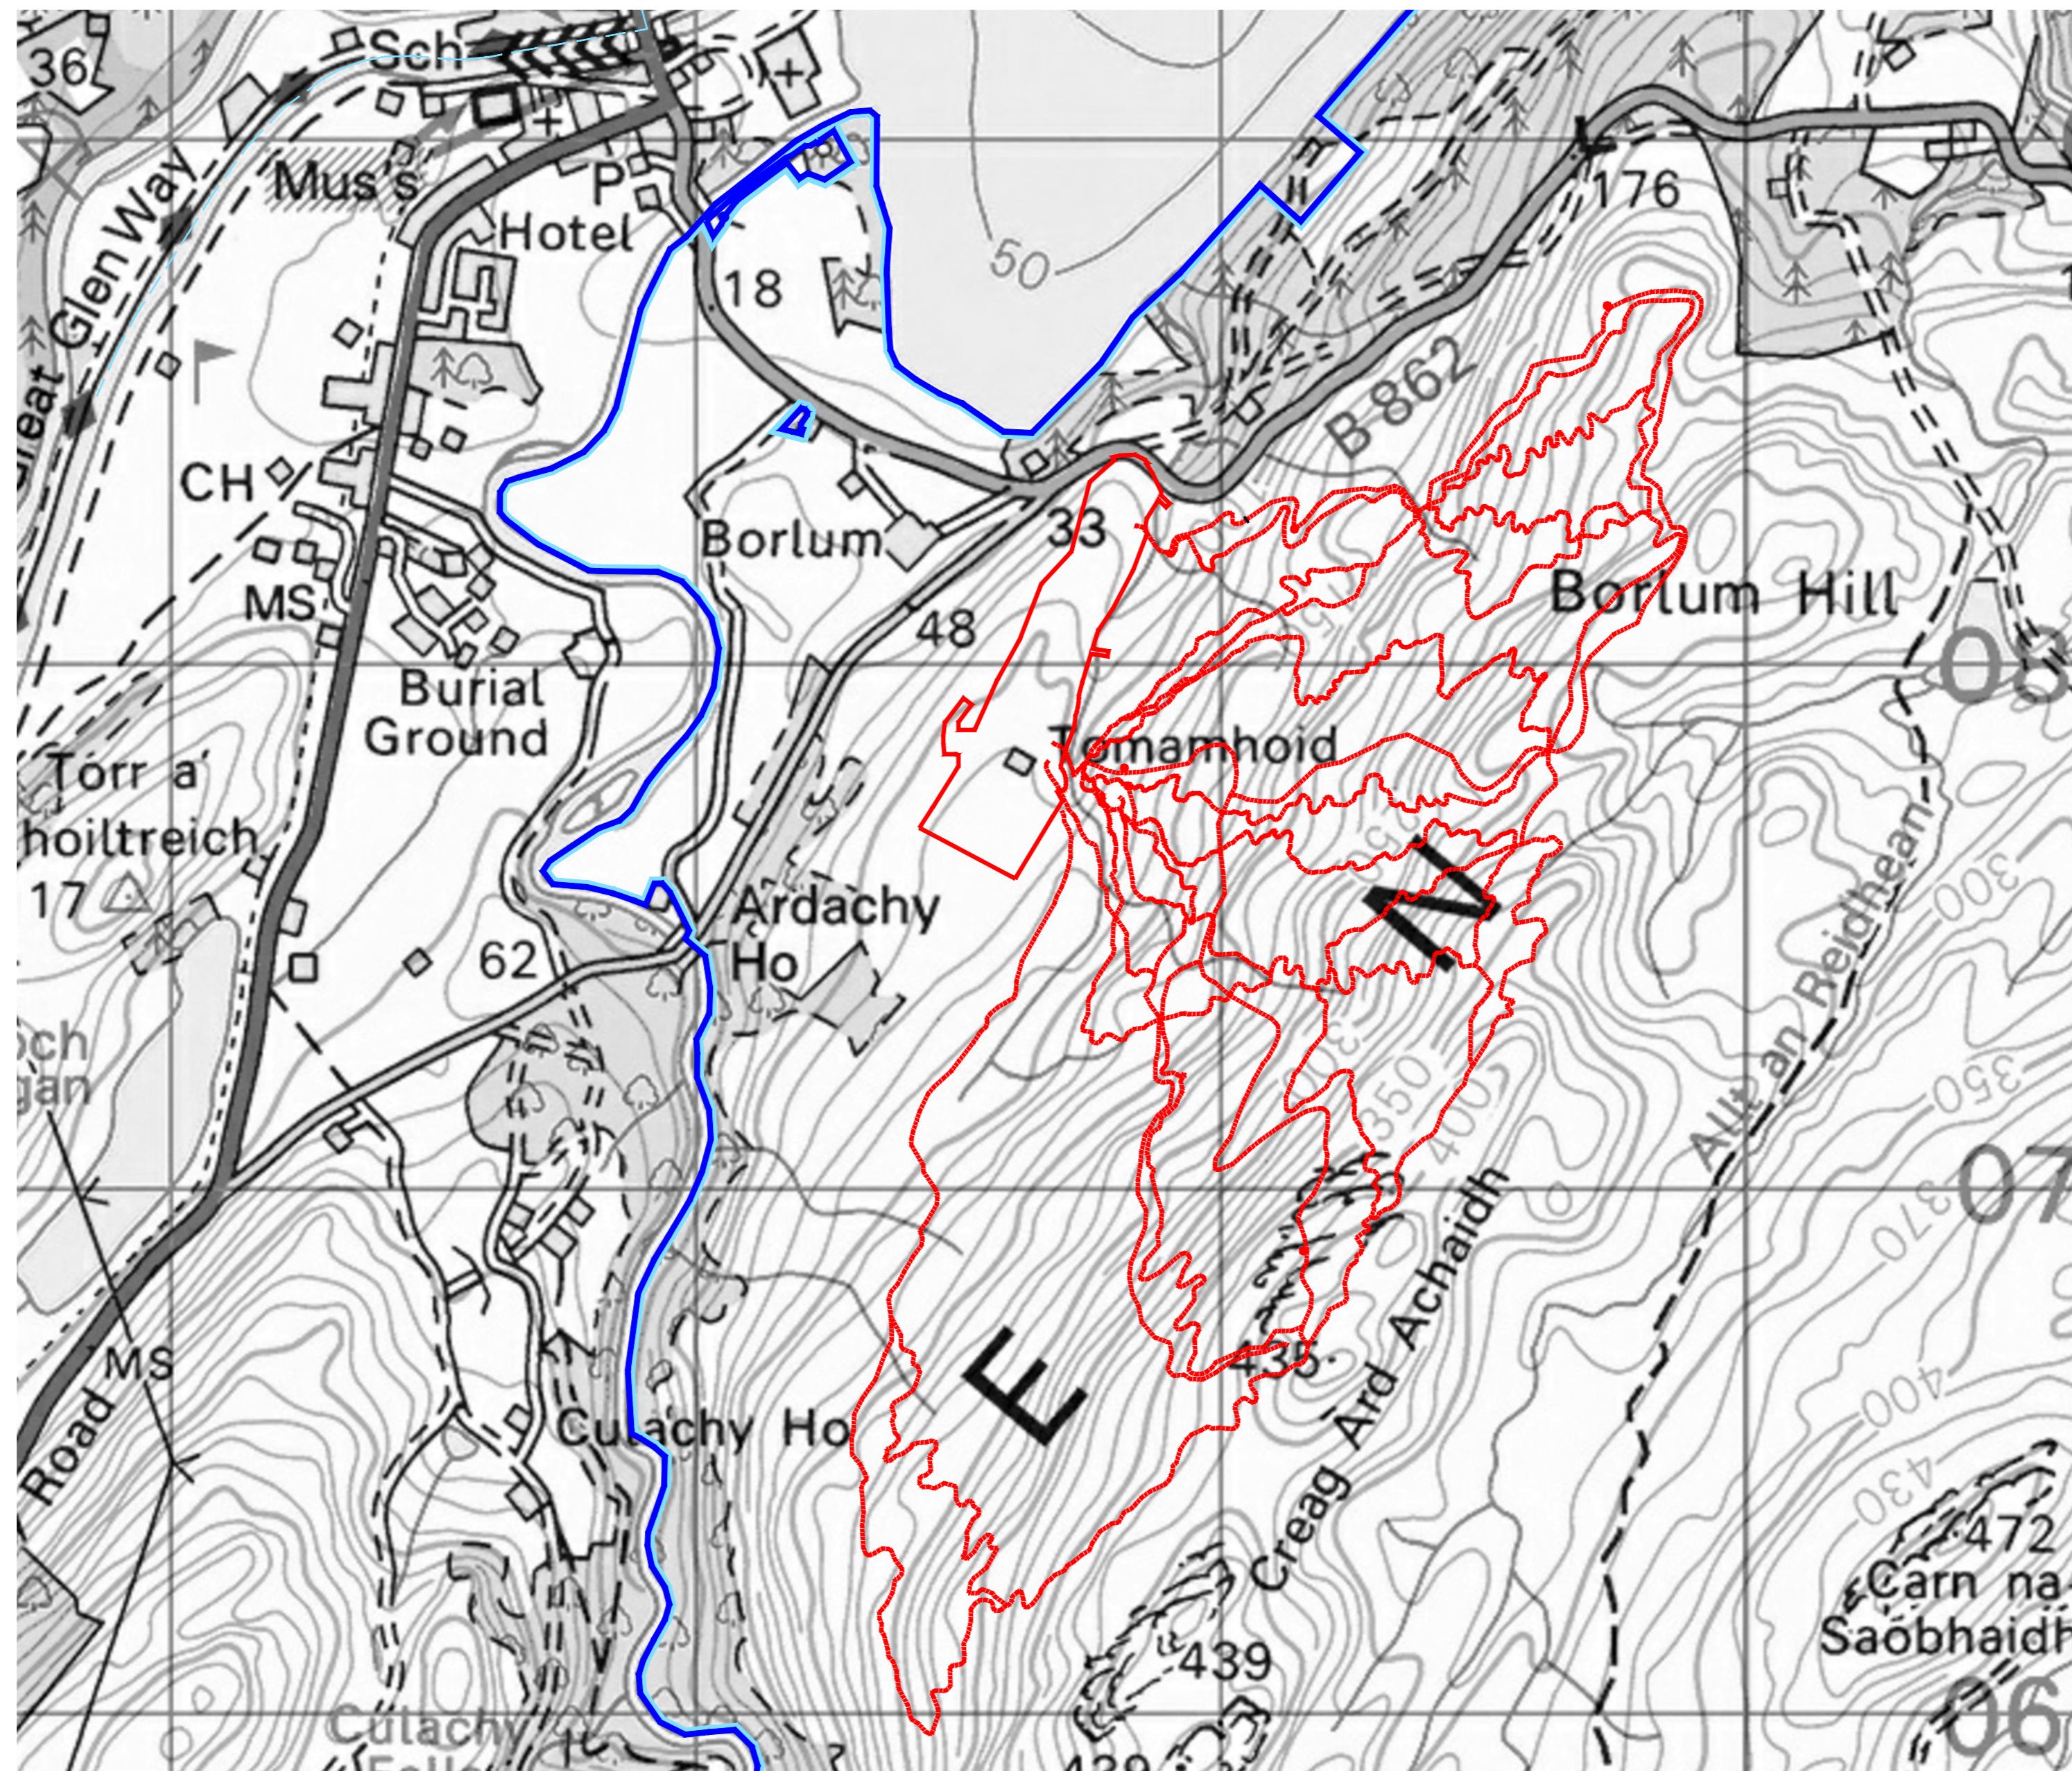

0 100 200 300 400 500 600 700 800 900 1000
SCALE IN METRES 1:10000

Site Location Plan

Based upon Ordnance Survey Digital Data with the permission of the controller of Her Majesty's Stationery Office. Licence No:100022432. Crown Copyright Pleydell Smithyman Limited.

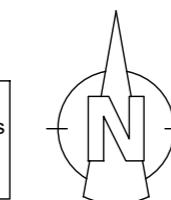

LEGEND	
	Application Area - Core Area
	Application Area - Trails
	Overall Estate Boundary Land under control of Applicant

DRAWING STATUS: PLANNING			
PROJECT:	RIDE NESS		
CLIENT:	HILLHOUSE ESTATES LIMITED		
TITLE:	Site Location Plan		
DATE:	OCT 2023	DRAWN:	STM
SCALE:	1:10000 @ A2	CHECKED:	-
DRAWING N°:	M21.117(a).D.005	REVISION:	D





THIS DRAWING MAY NOT BE USED WITHOUT THE CONSENT OF:

PLEYDELL SMITHYMAN LIMITED
20a, THE WHARFAGE, IRONBRIDGE,
SHROPSHIRE, TF8 7NH.

TEL: 01952 433211 FAX: 01952 433323

EMAIL: psl@pleydellsmithyman.co.uk
WEBSITE: www.pleydellsmithyman.co.uk

RIDE NESS

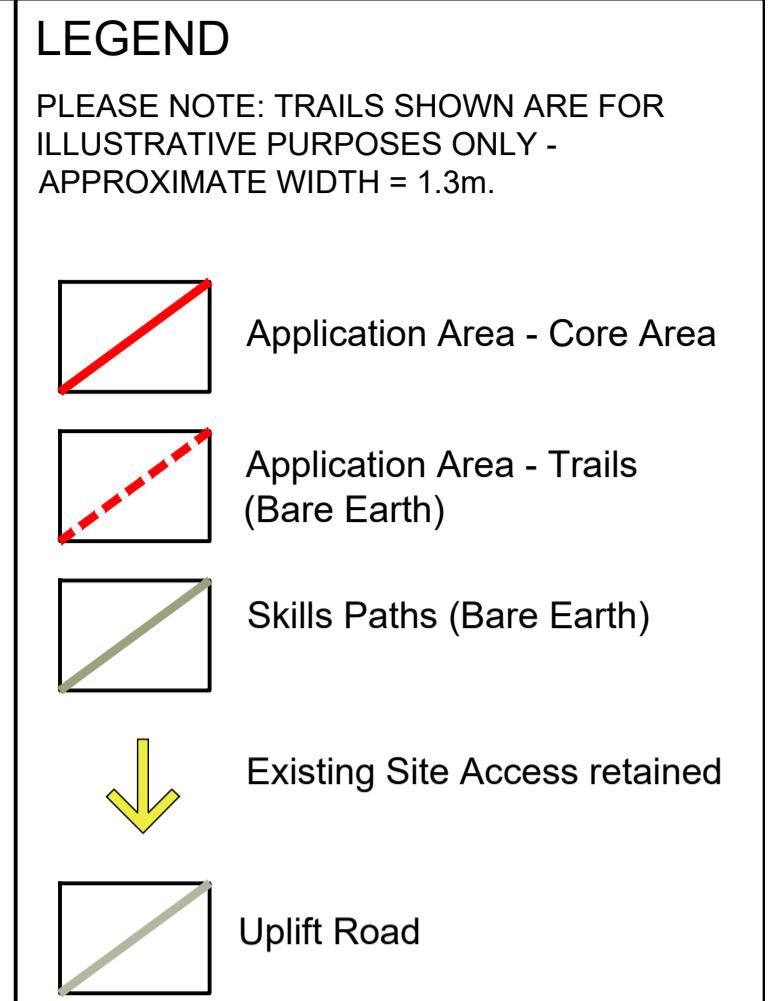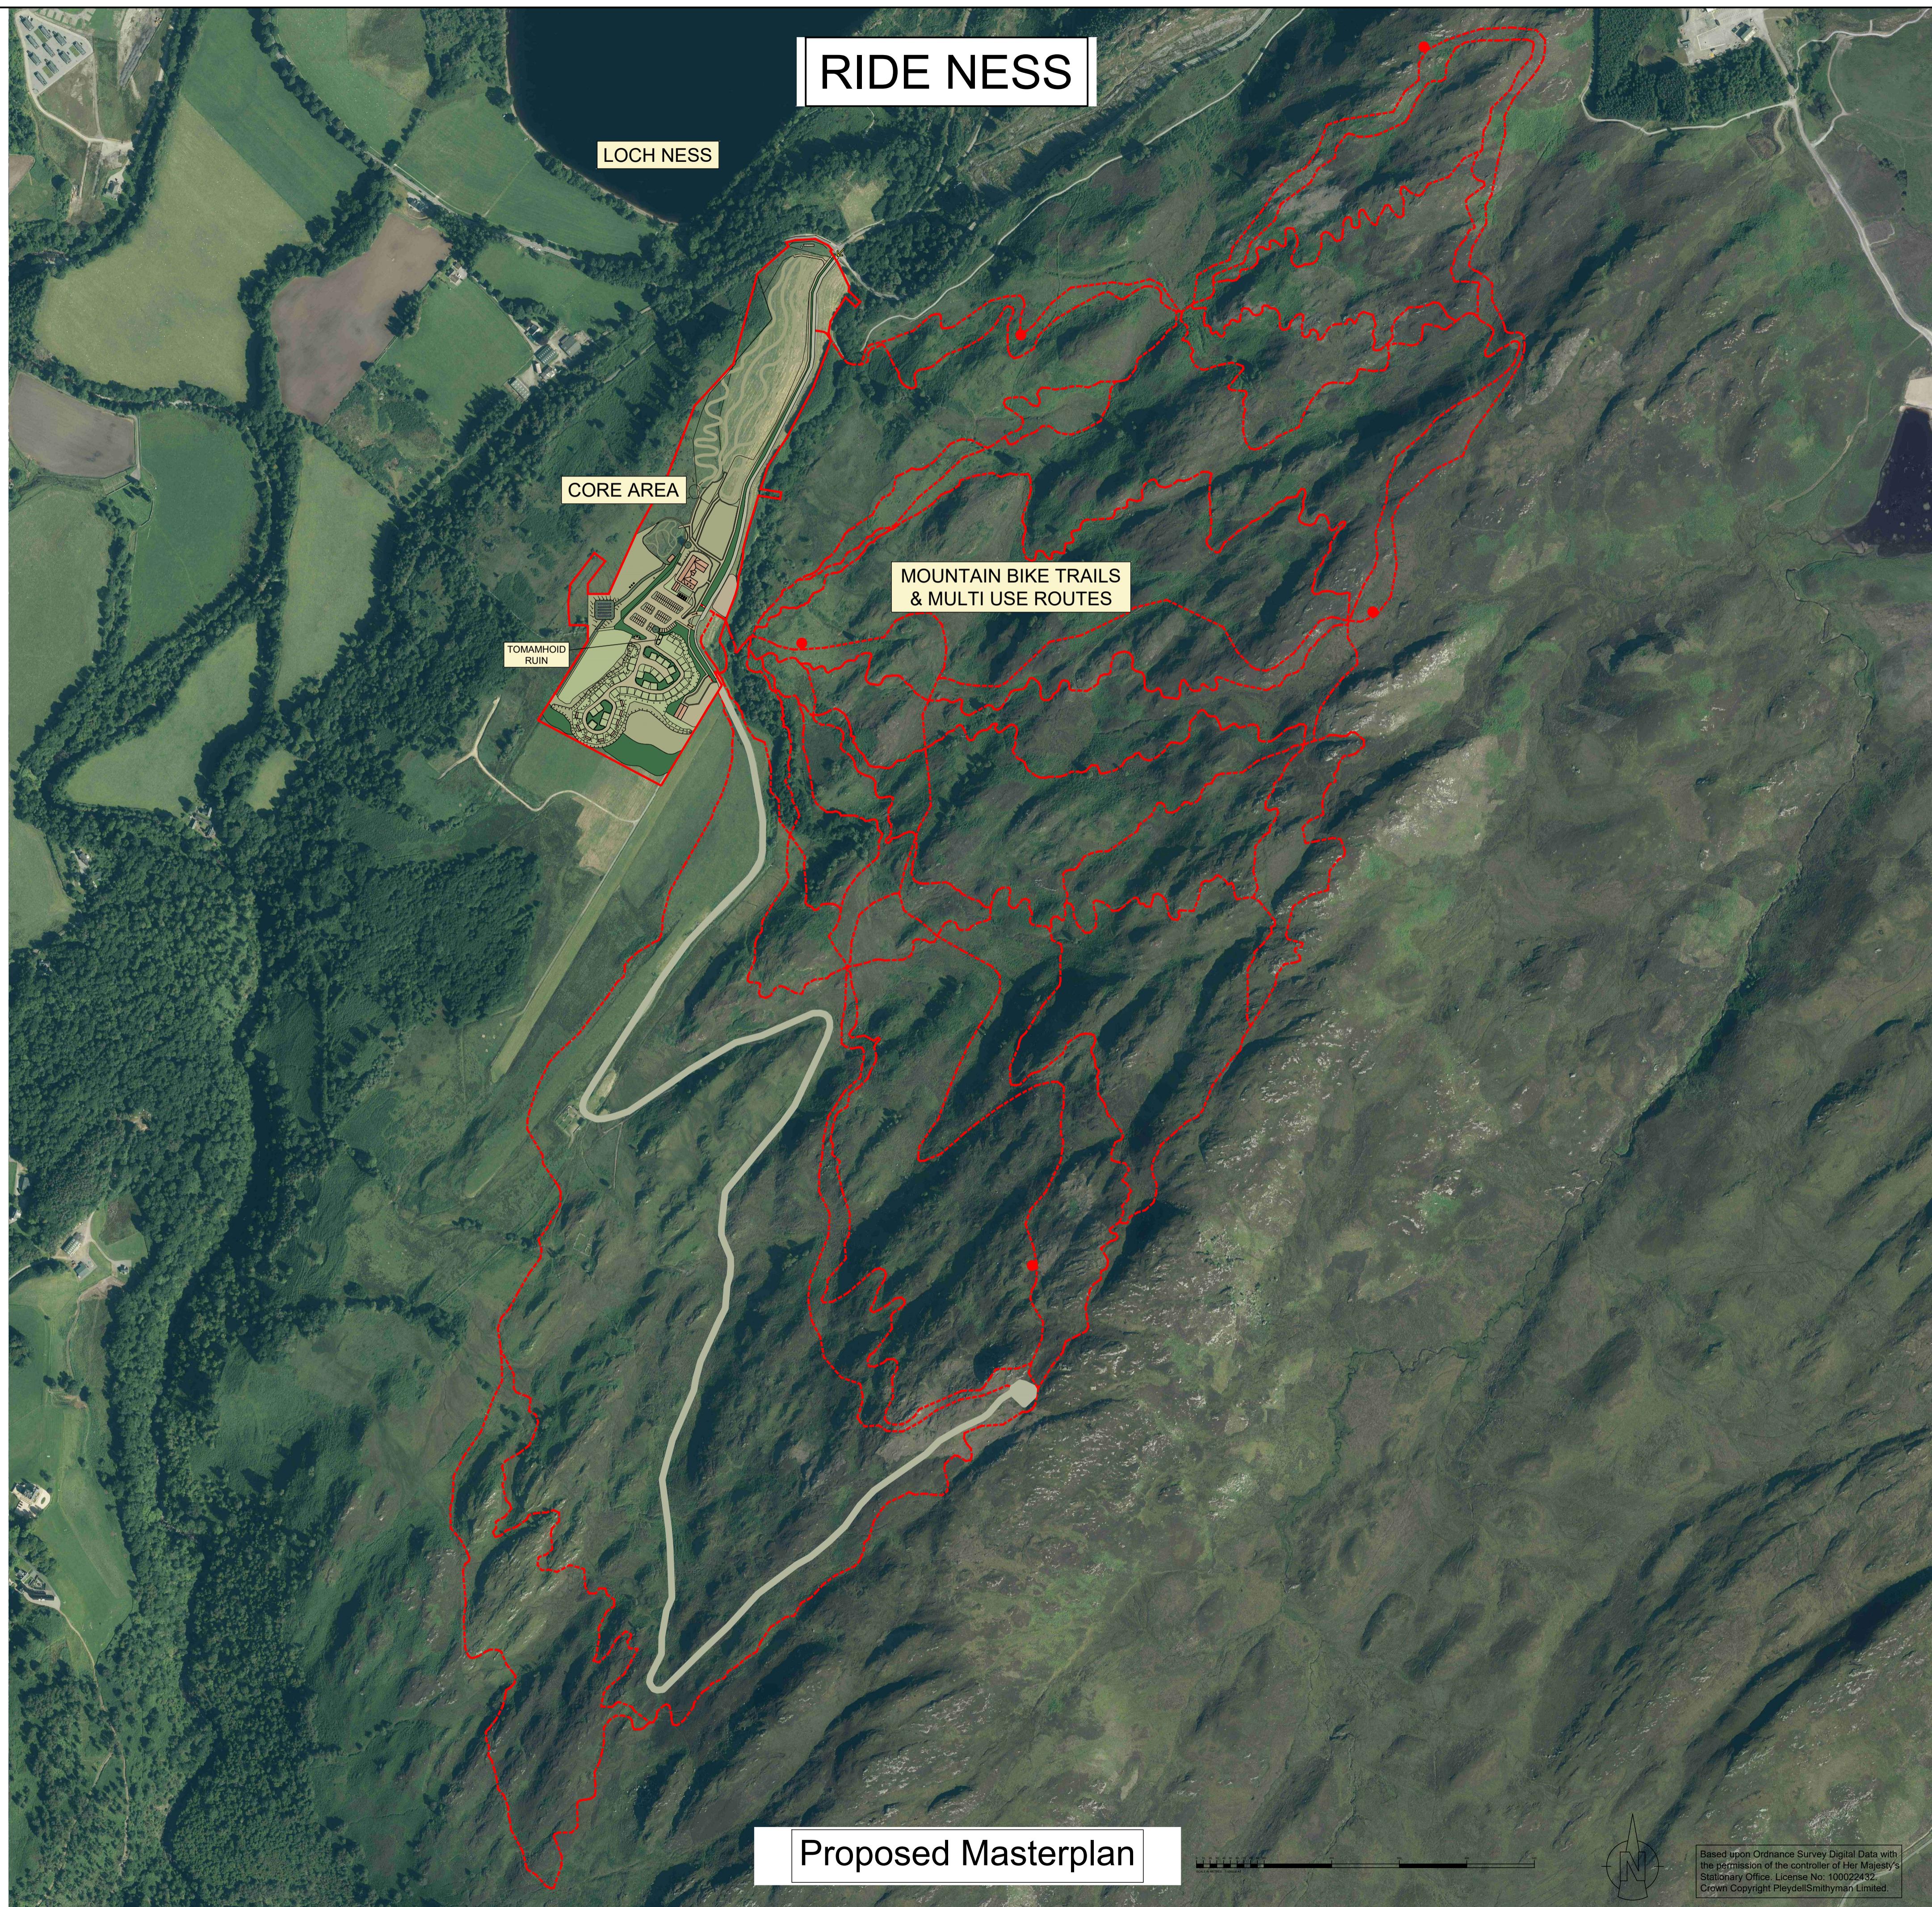

DRAWING STATUS: PLANNING	
PROJECT: RIDE NESS	
CLIENT: HILLHOUSE ESTATES LIMITED	
TITLE: Proposed Masterplan	
DATE: OCT 2023	DRAWN: STM
SCALE: 1:5000 @ A1	CHECKED: PP
DRAWING NO: M21.117(a).D.004	REVISION: K

PleydellSmithyman


THIS DRAWING MAY NOT BE USED WITHOUT THE CONSENT OF:

PLEYDELL SMITHYMAN LIMITED
20a, THE WHARFAGE, IRONBRIDGE,
SHROPSHIRE, TF8 7NH.

TEL: 01952 433211 FAX: 01952 433323

EMAIL: psl@pleydellsmythym.co.uk
WEBSITE: www.pleydellsmythym.co.uk

RIDE NESS

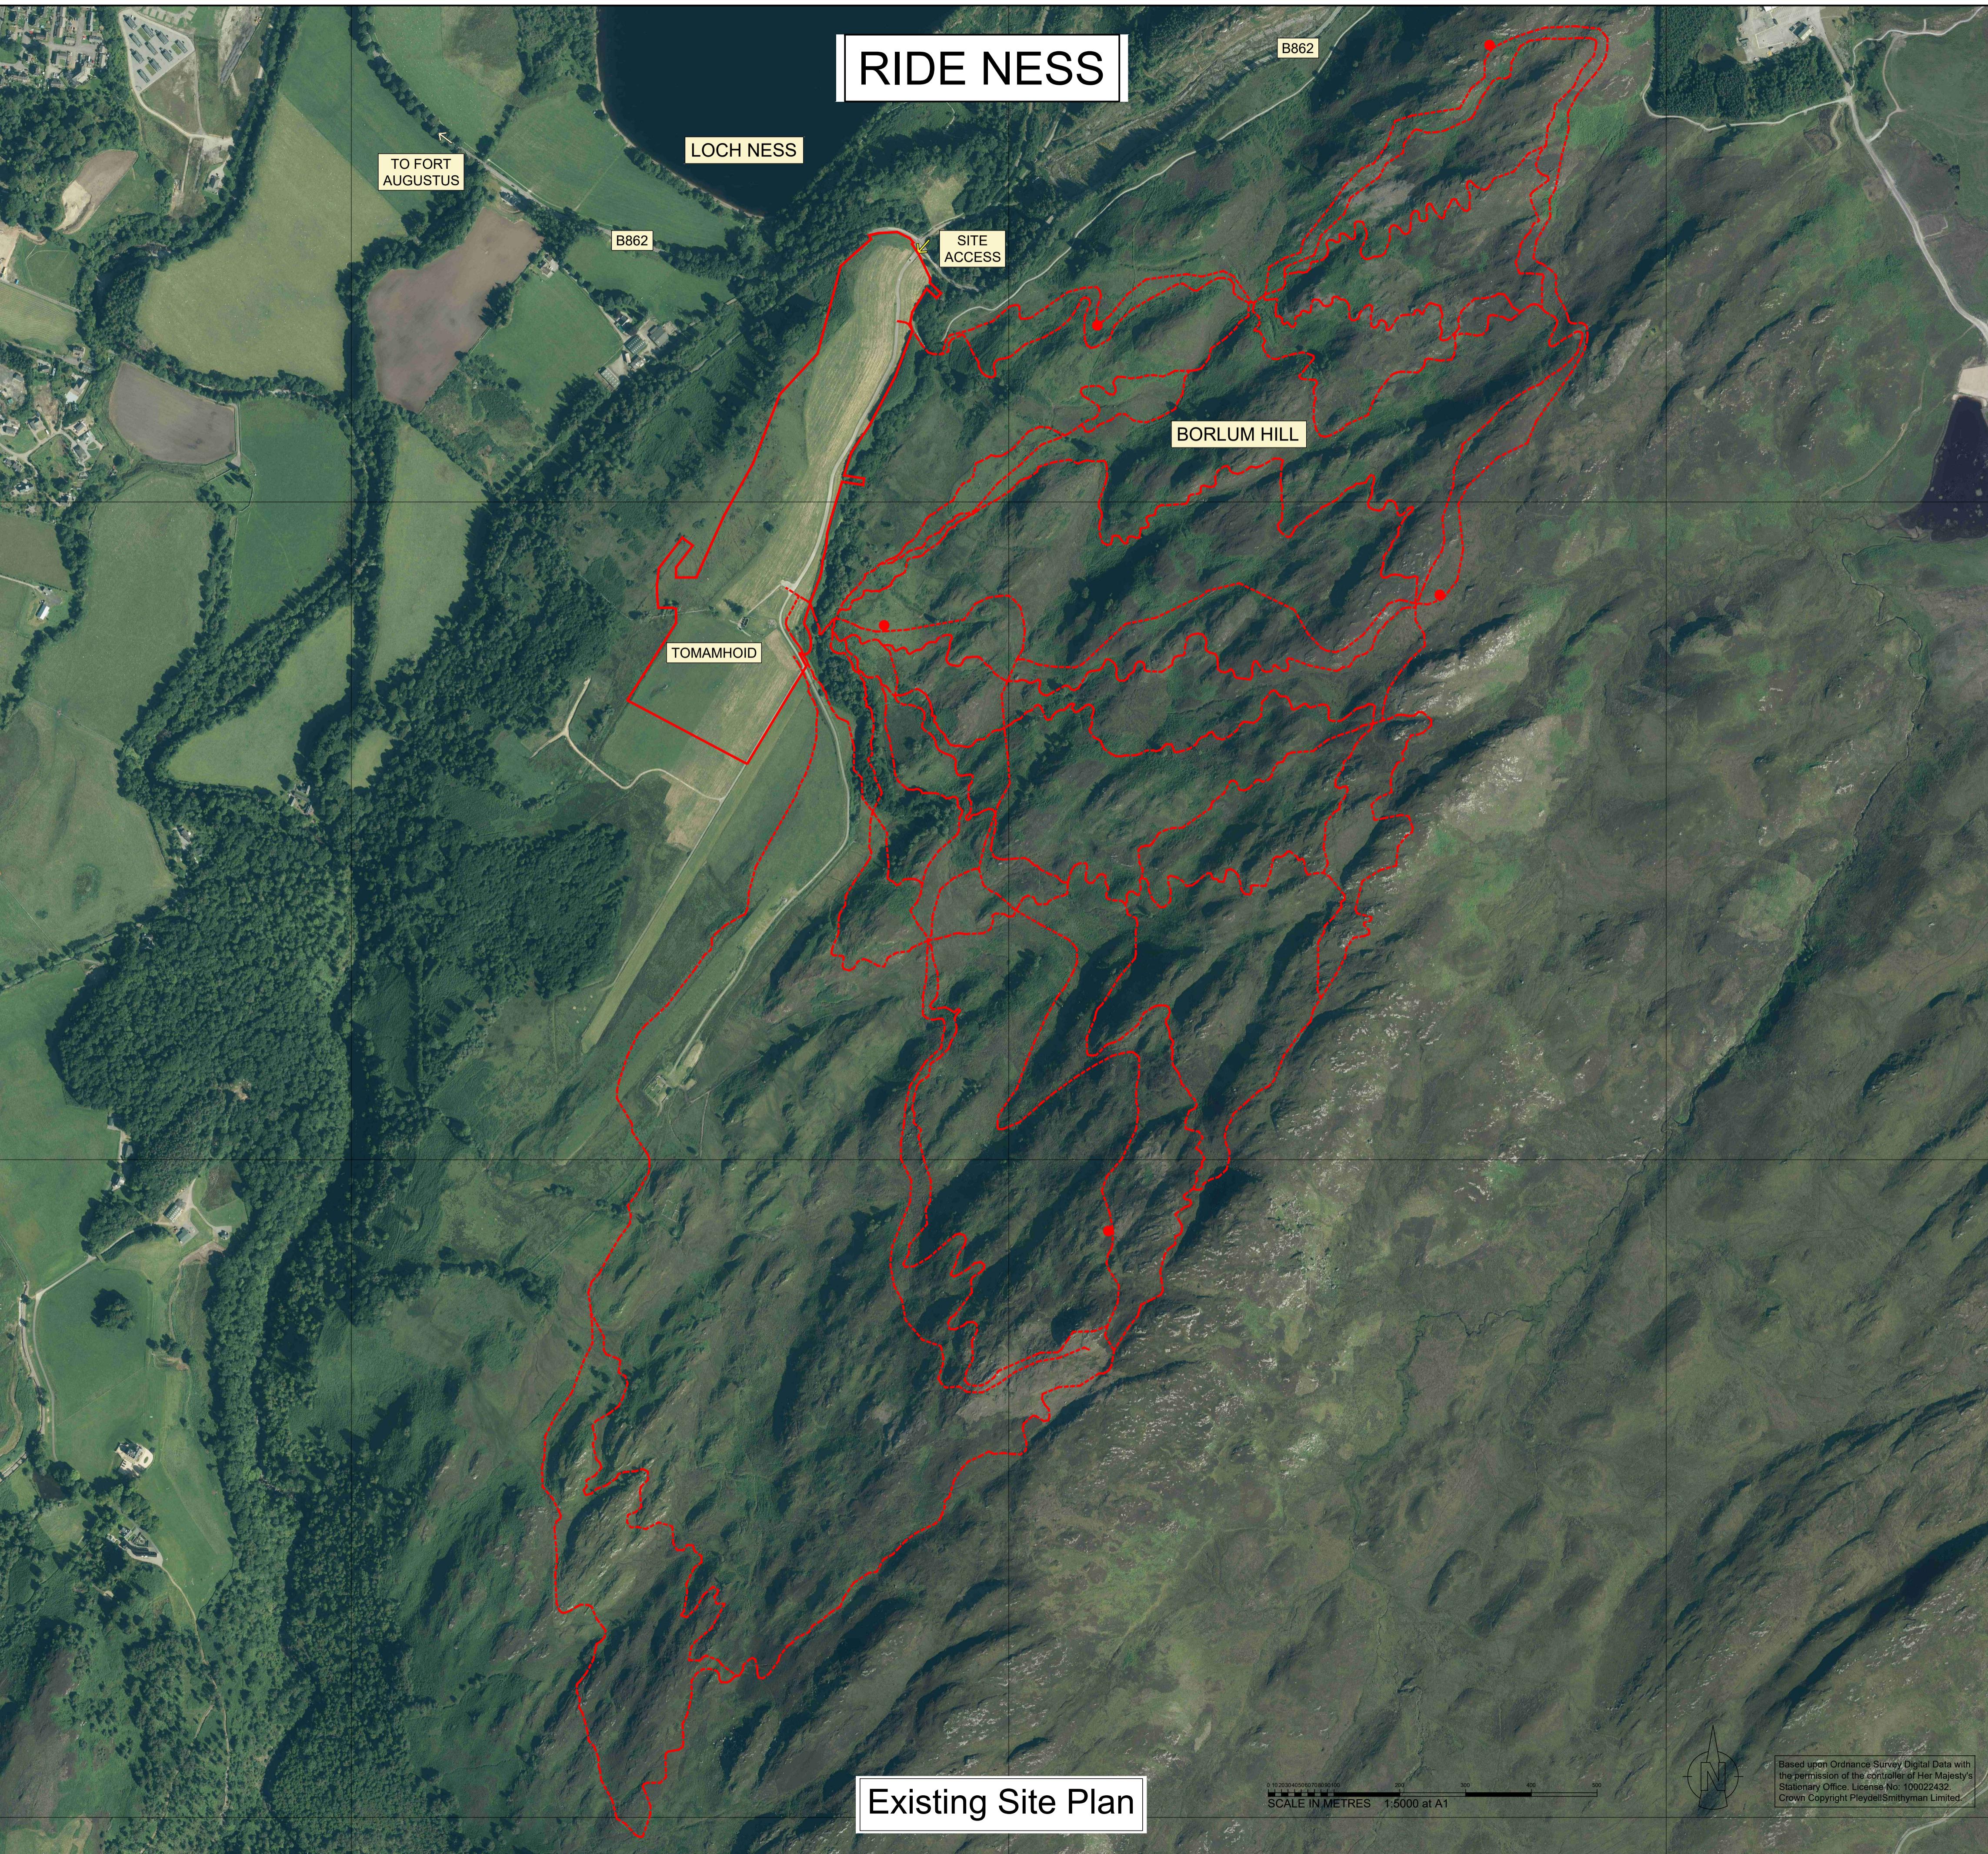

DRAWING STATUS: PLANNING	
PROJECT: RIDE NESS	
CLIENT: HILLHOUSE ESTATES LIMITED	
TITLE: Existing Site Plan	
DATE: OCT 2023	DRAWN: STM
SCALE: 1:5000 @ A1	CHECKED: PP
DRAWING NO: M21.117(a).D.006	REVISION: C

PleydellSmithyman

THIS DRAWING MAY NOT BE USED
WITHOUT THE CONSENT OF:

PLEYDELL SMITHYMAN LIMITED
20a, THE WHARFAGE, IRONBRIDGE,
SHROPSHIRE, TF8 7NH.

TEL: 01952 433211 FAX: 01952 433323

EMAIL: psl@pleydellsmythman.co.uk
WEBSITE: www.pleydellsmythman.co.uk