

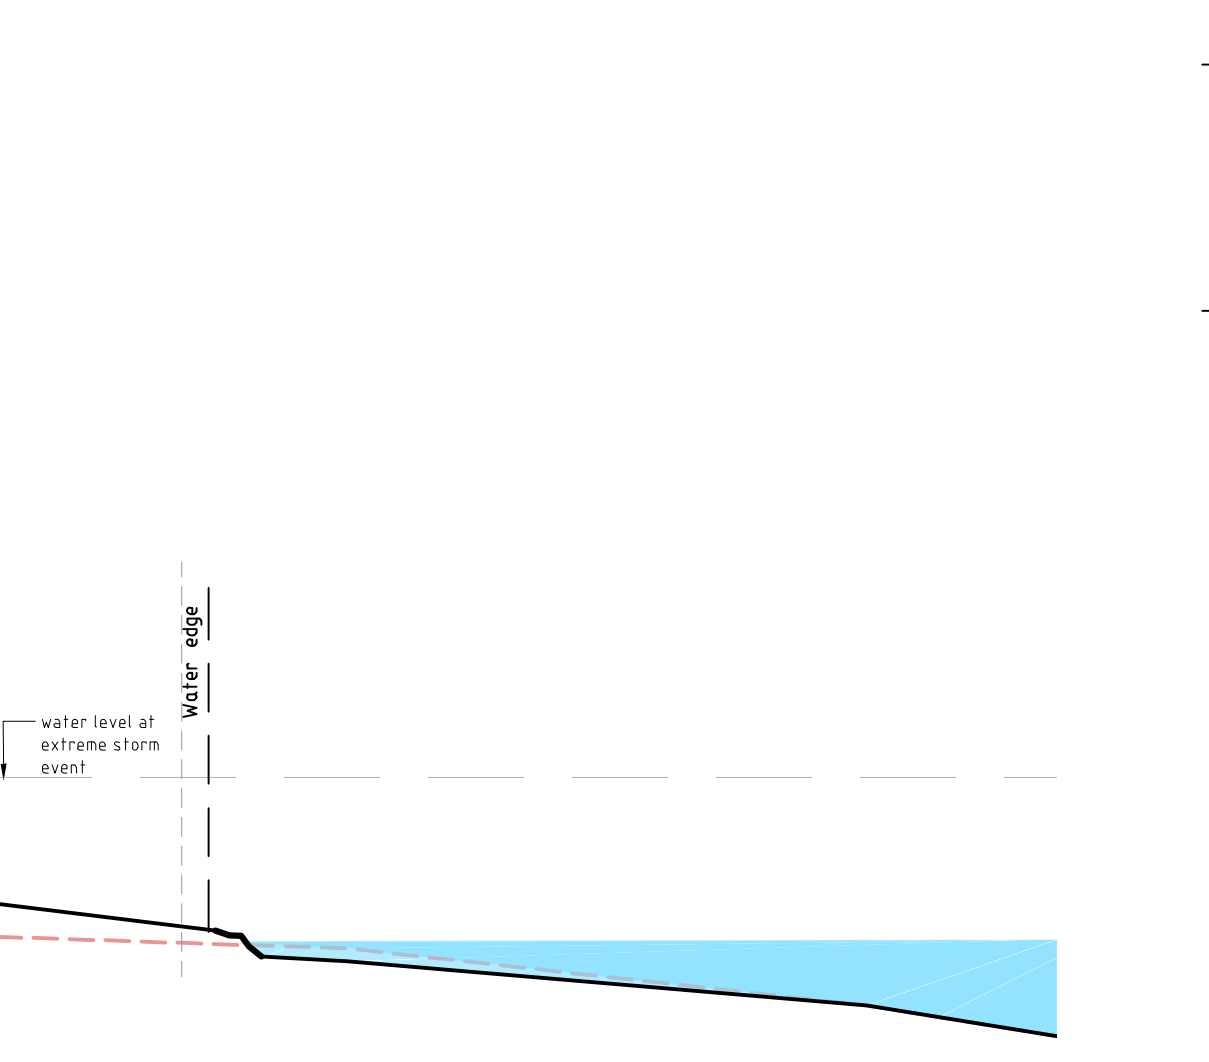
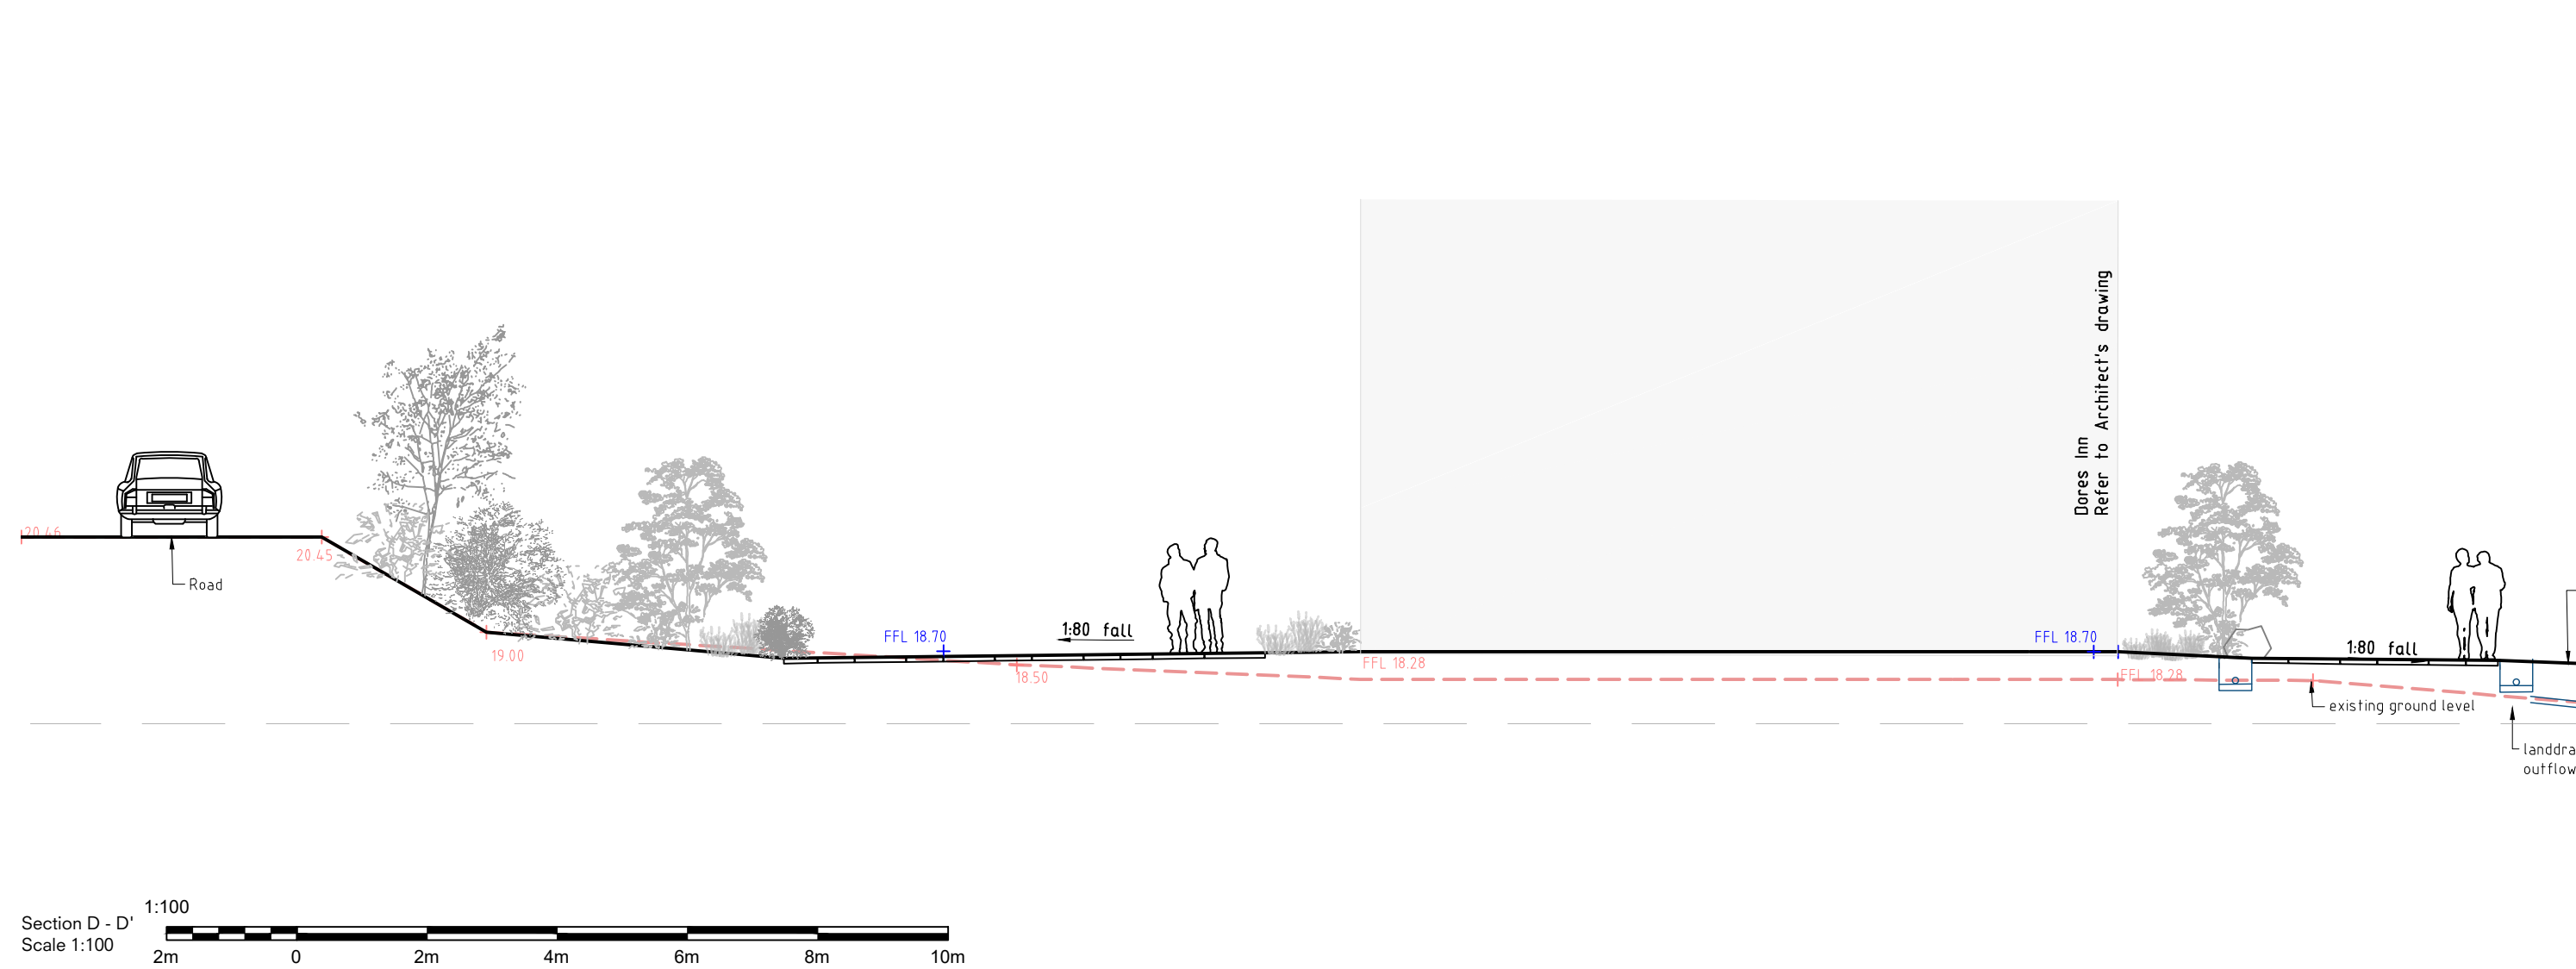
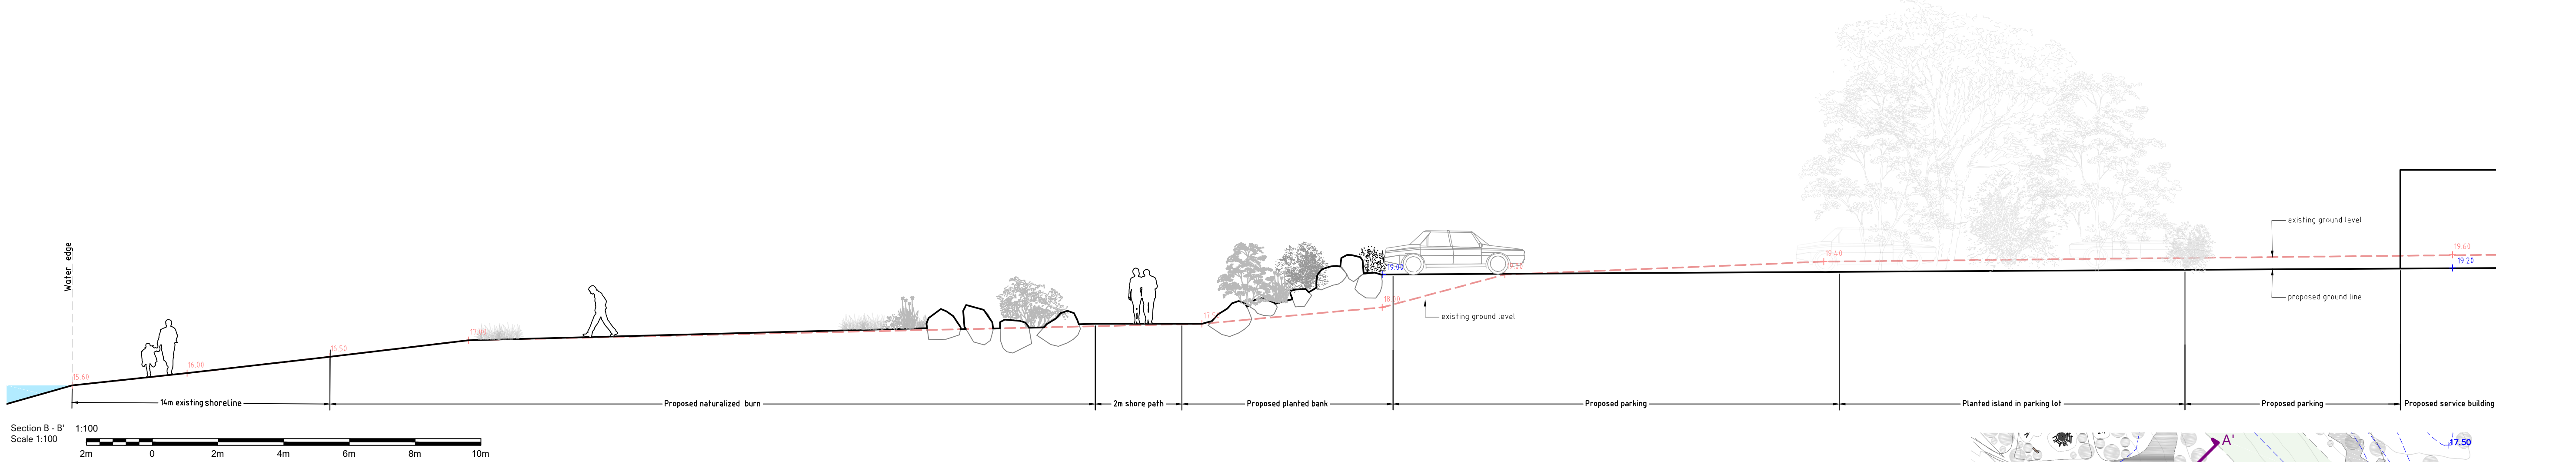
 



ret

 

Drawn: YK
Date: 20/03/2026 ref:

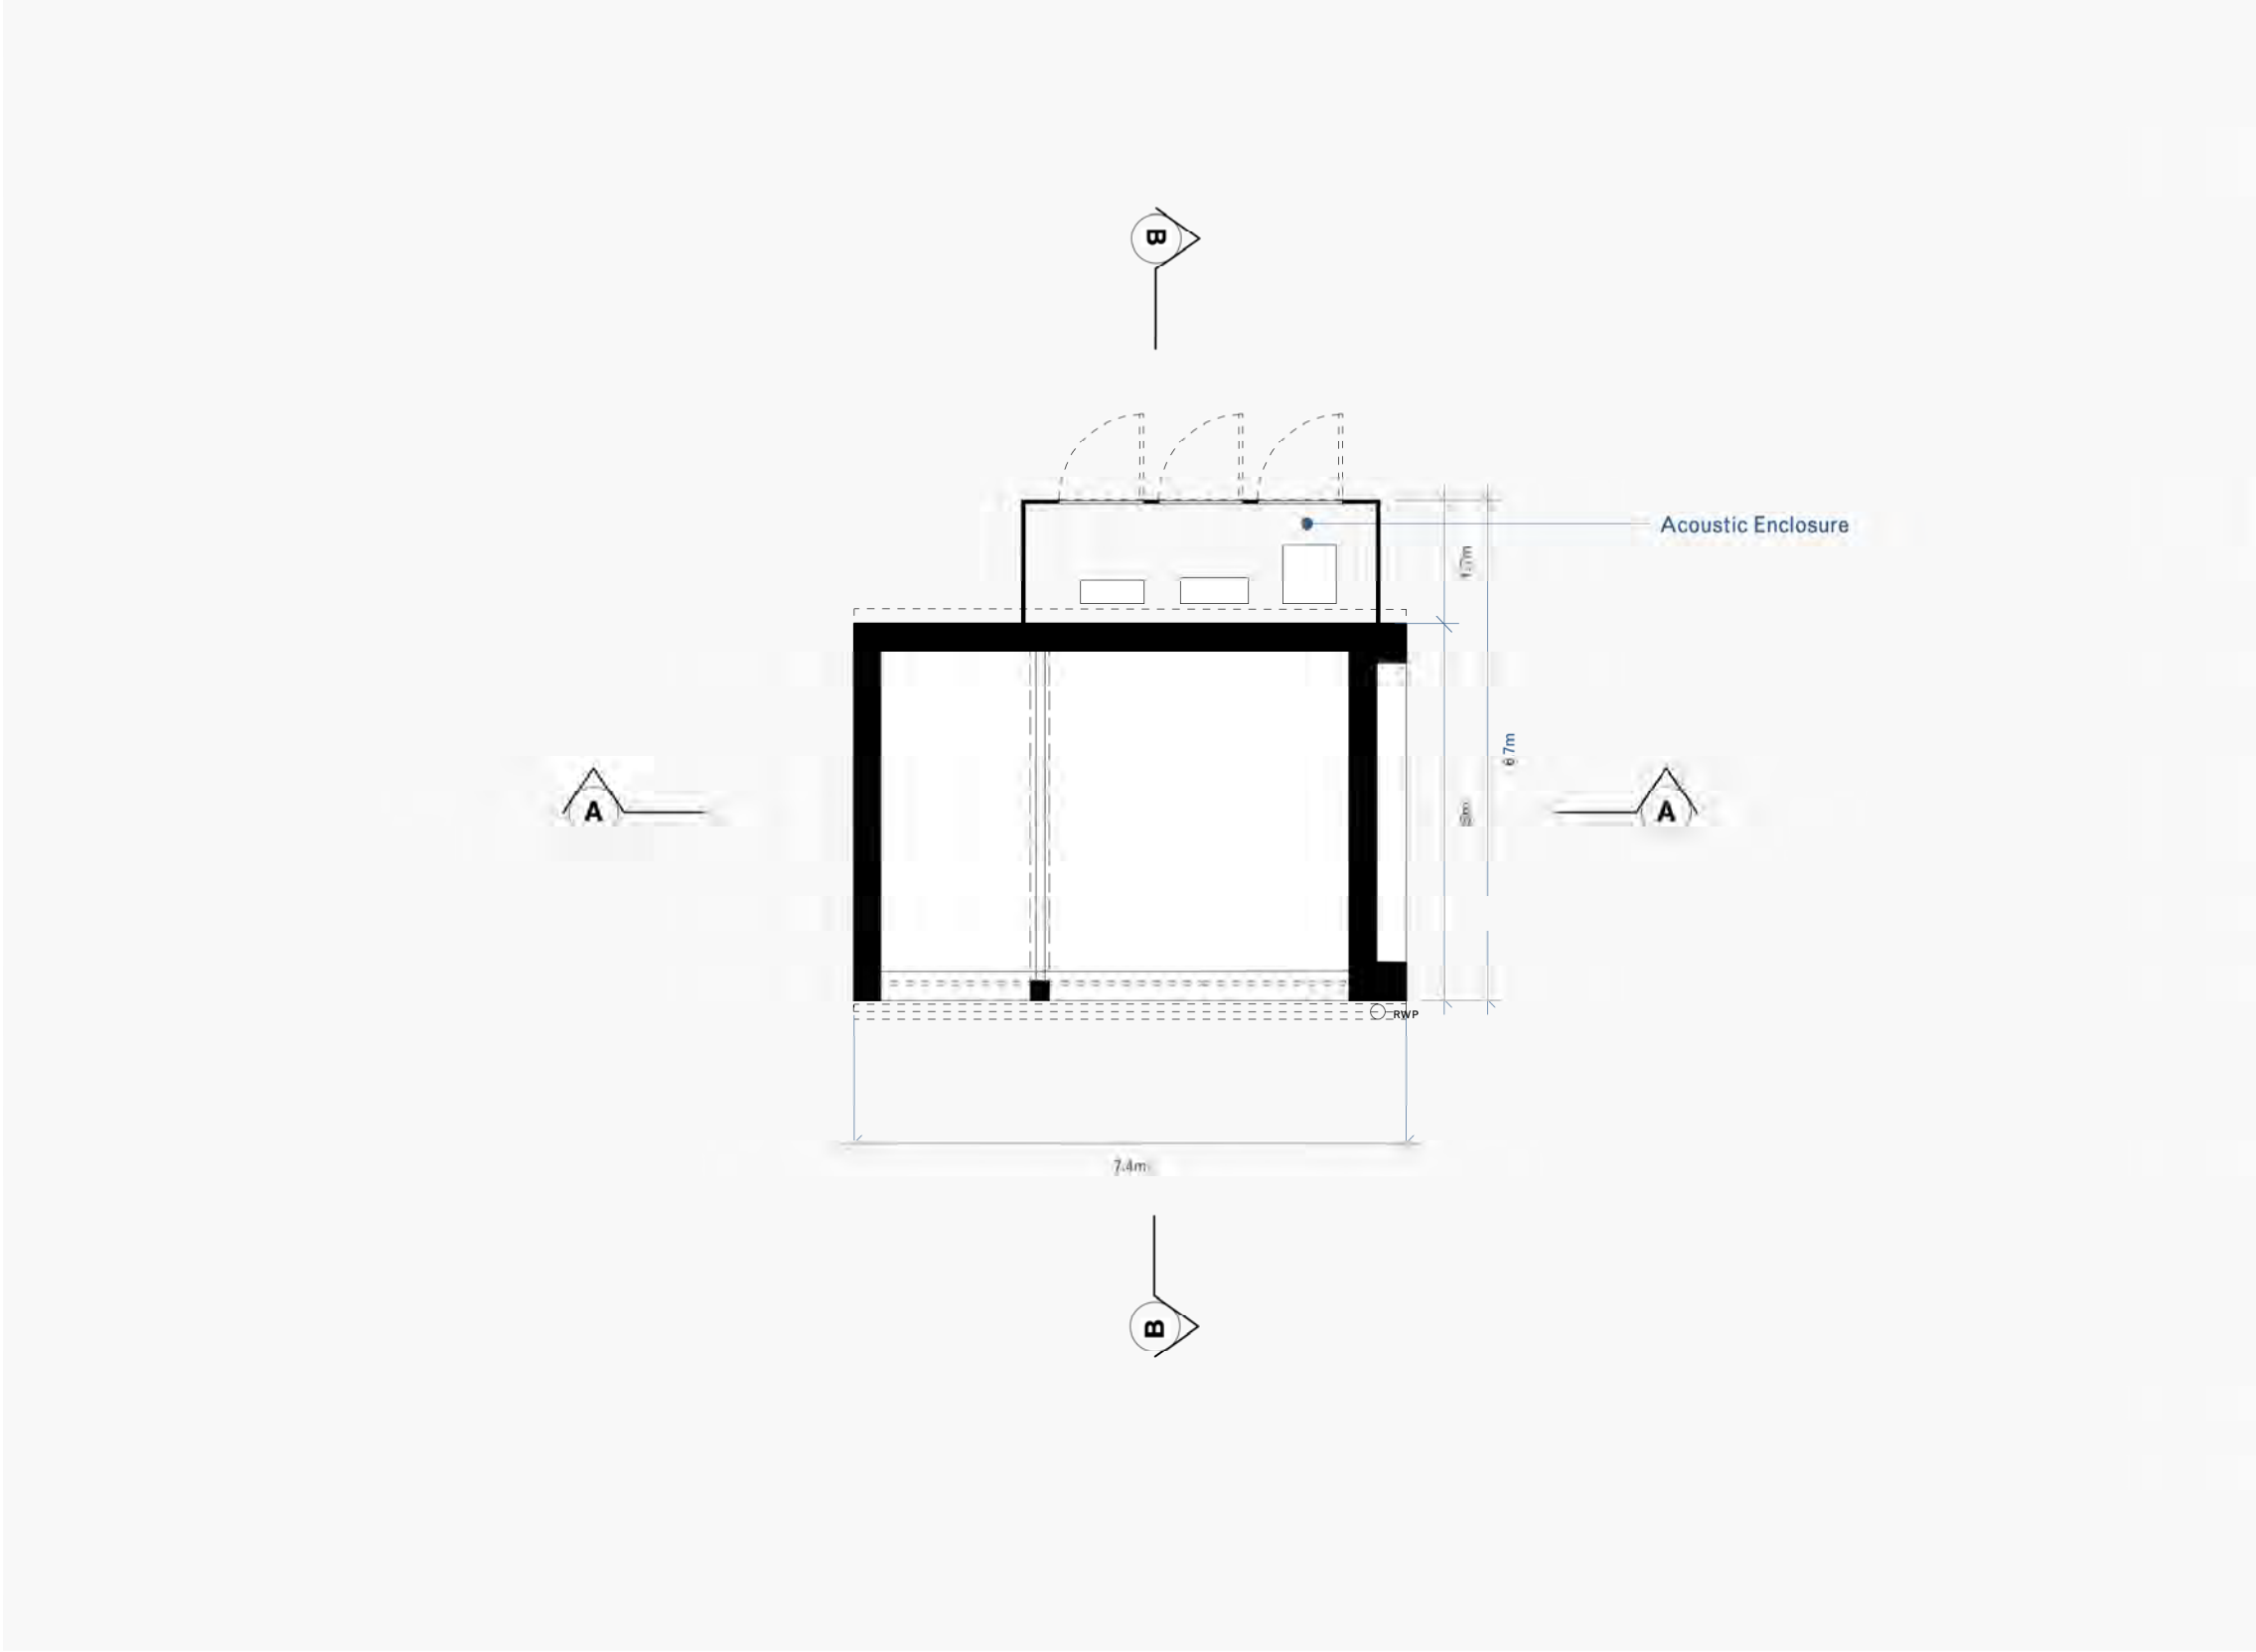

Vehicle Shelter
Proposed Plan

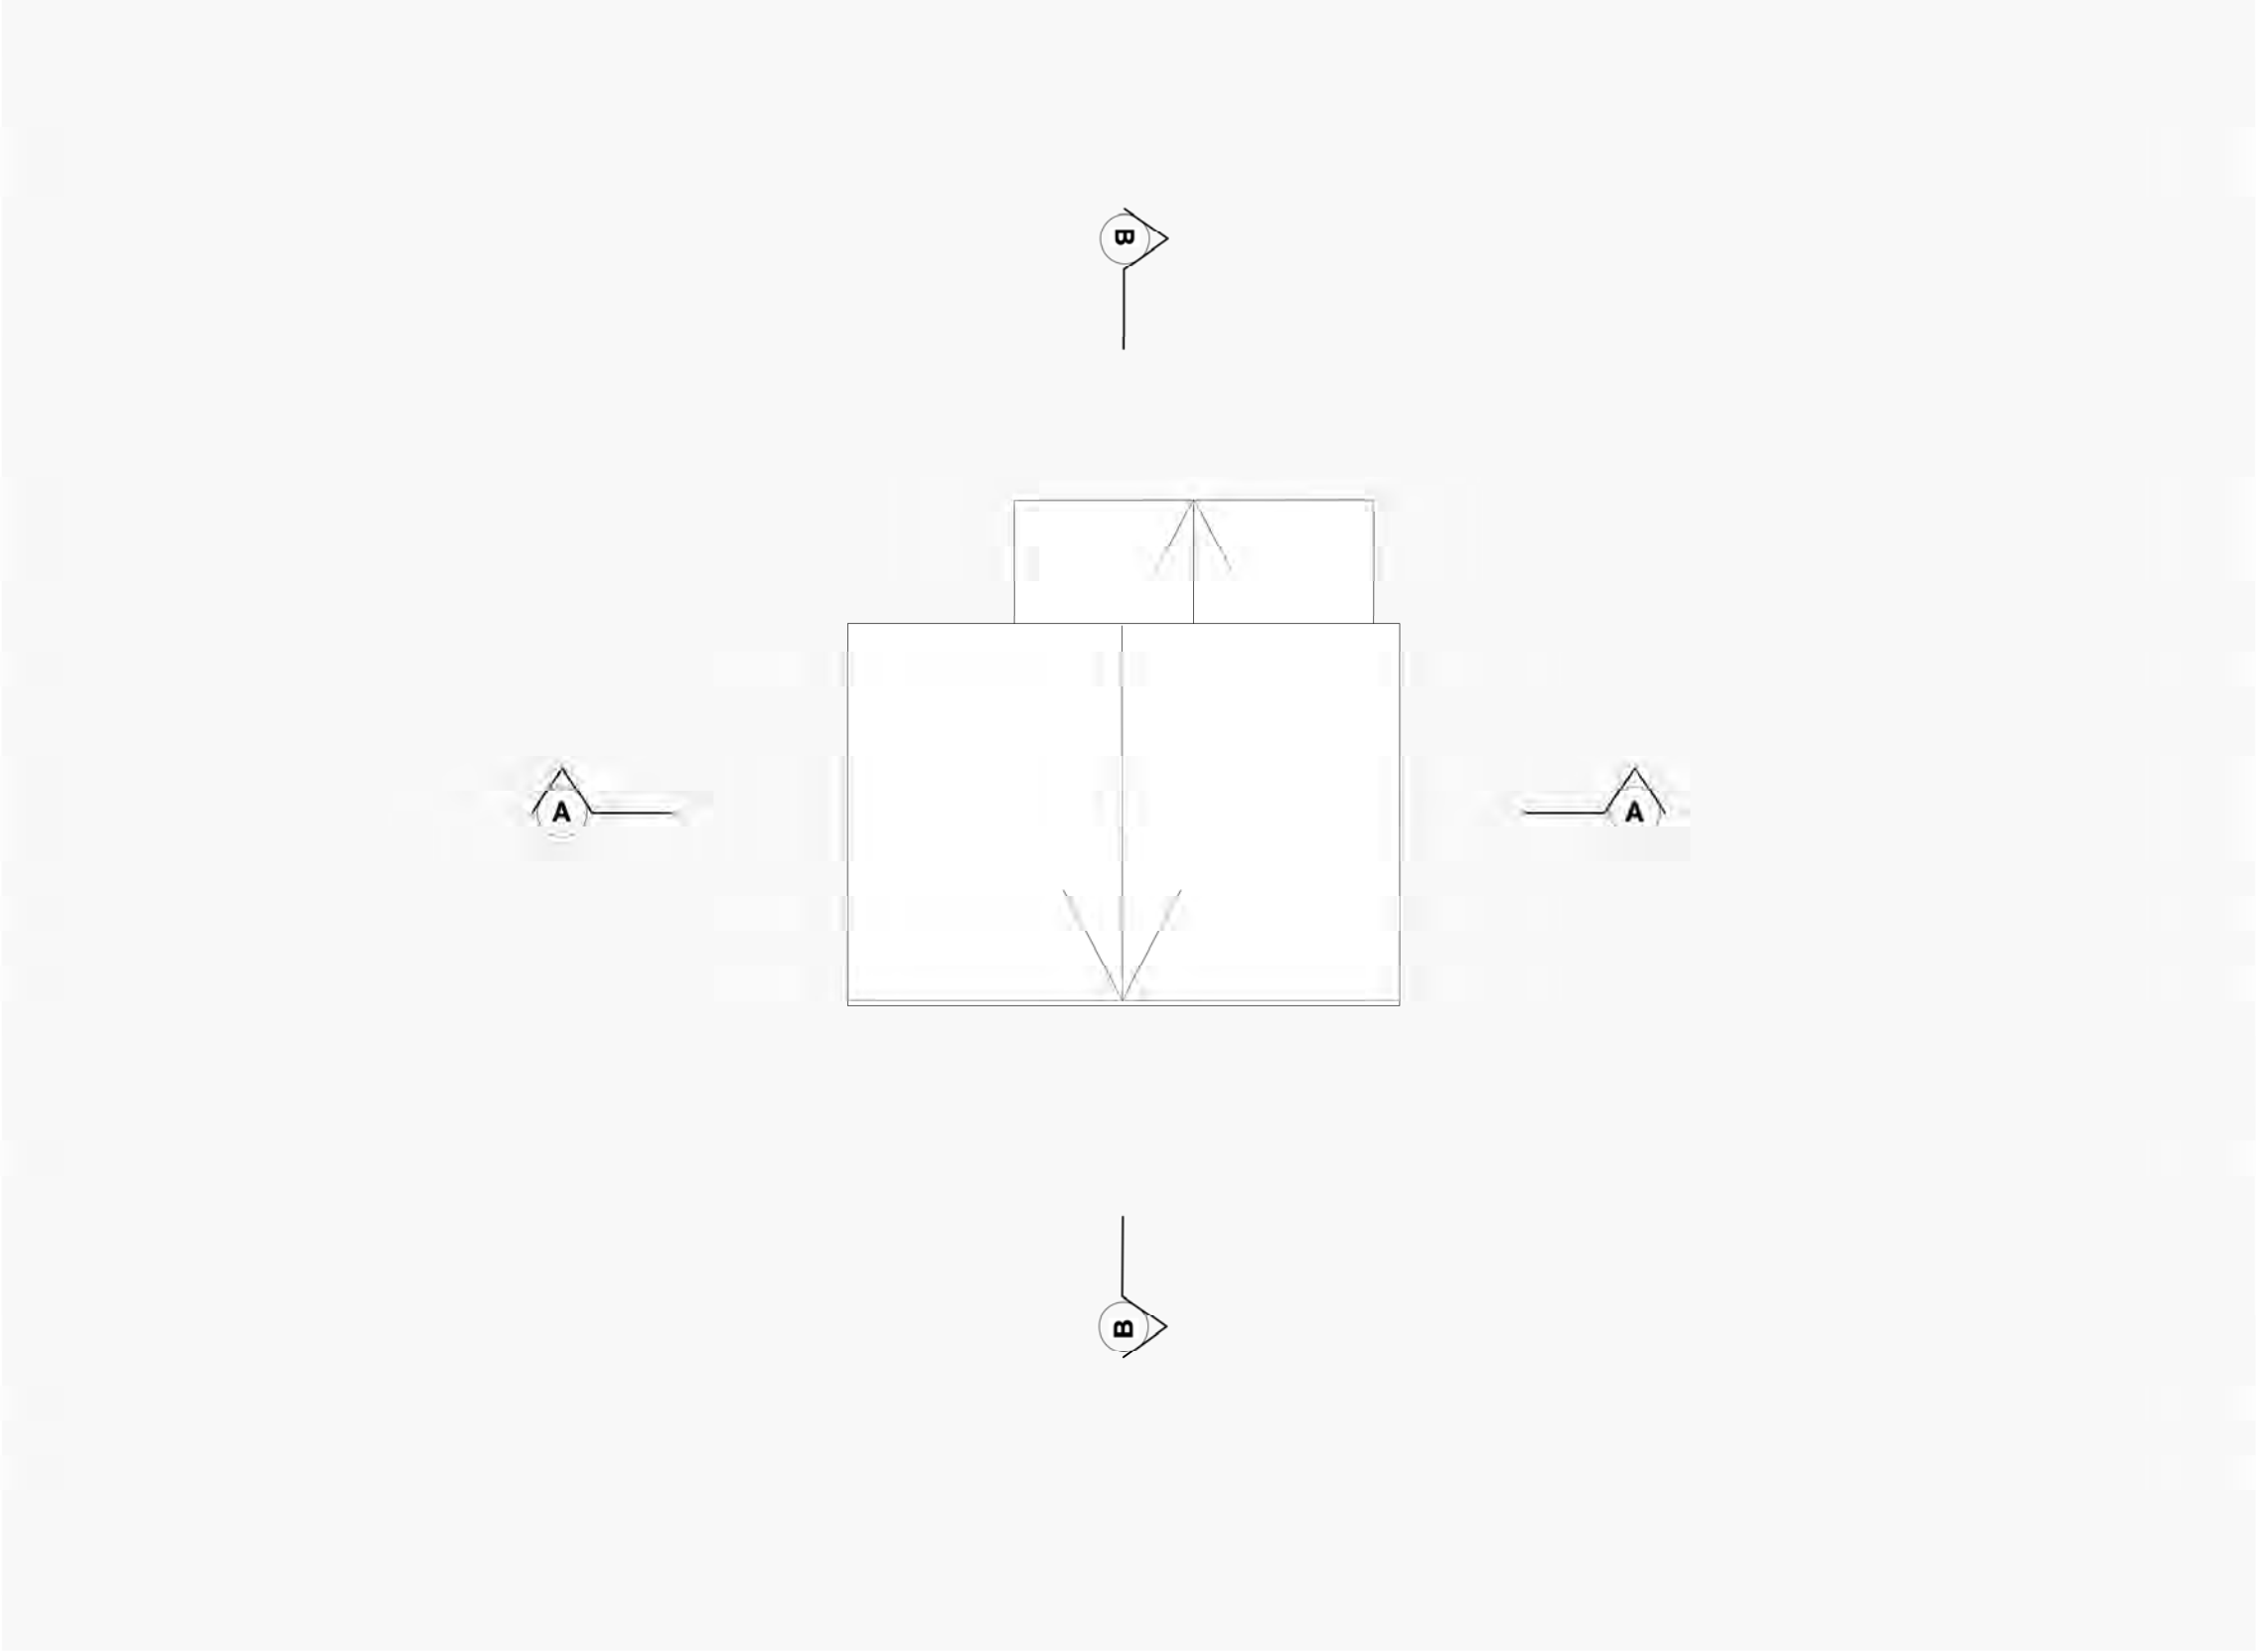


Vehicle Shelter
Proposed - Roof Plan



Vehicle Shelter
Proposed - Elevation West




Vehicle Shelter
Proposed - Elevation North

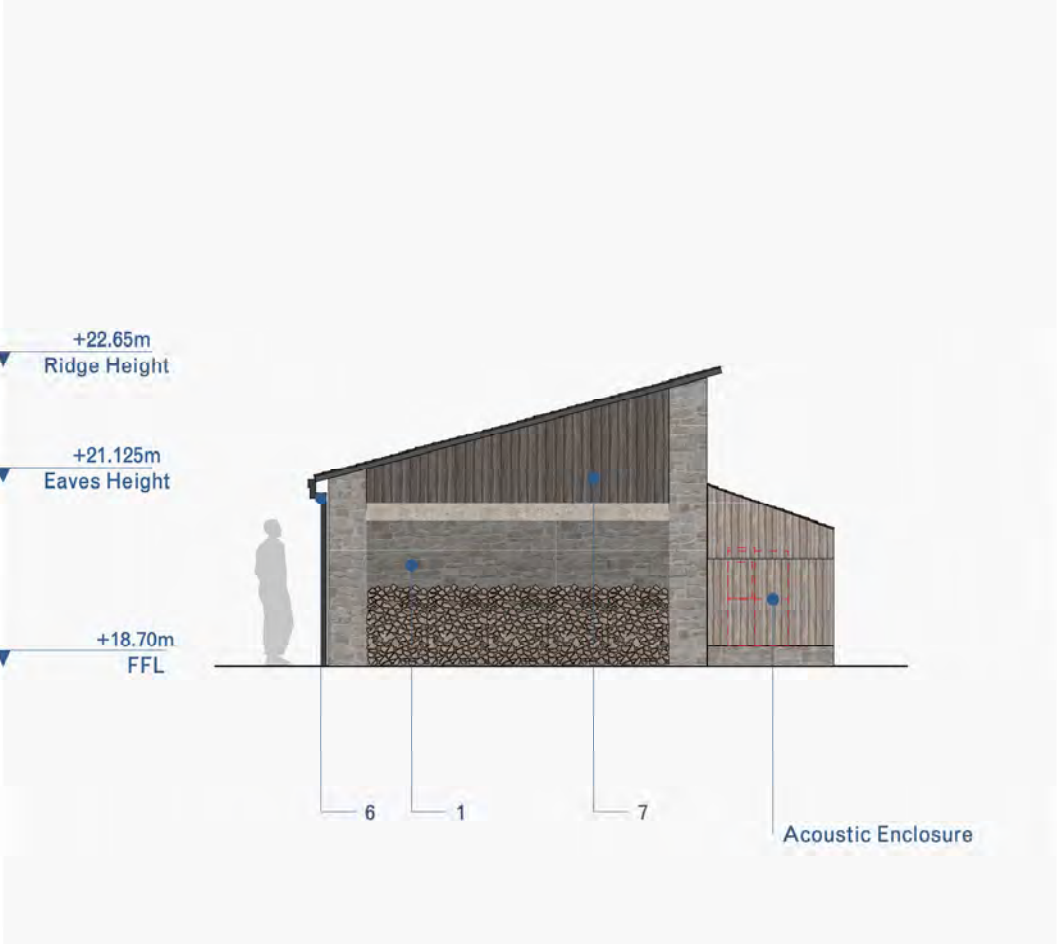


Vehicle Shelter
Proposed - Elevation South




Vehicle Shelter
Proposed - Elevation East

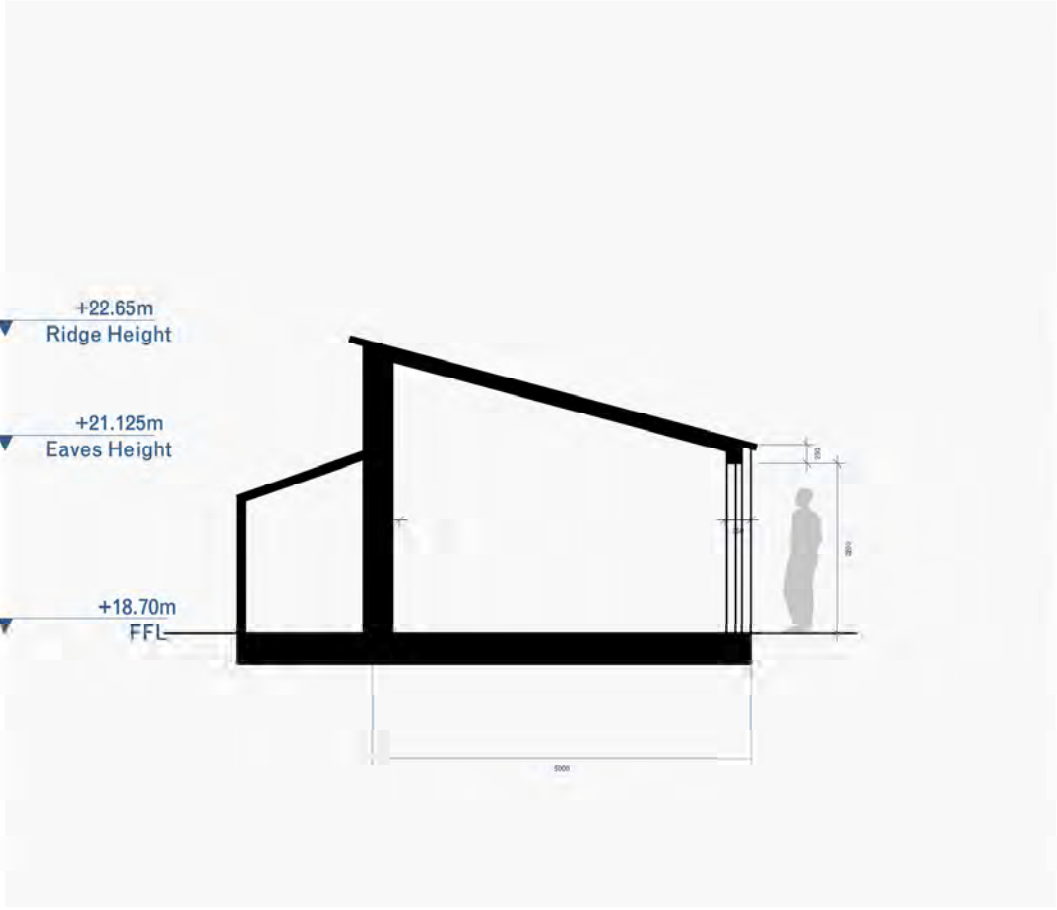

Vehicle Shelter
Proposed - Section BB

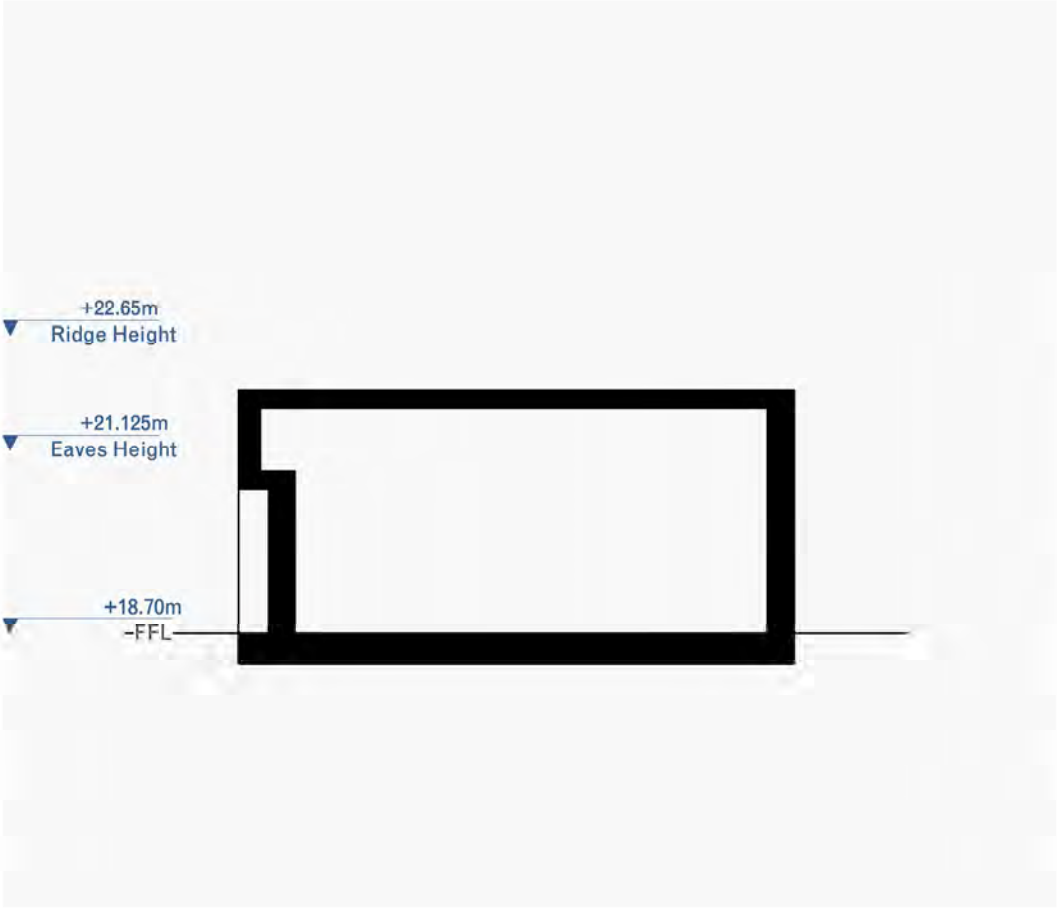

Vehicle Shelter
Proposed - Section AA

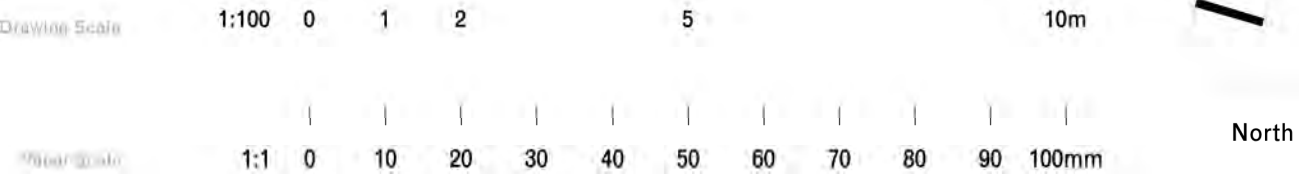

© Copyright
This drawing is the property of Tuckey Design Studio Ltd. Copyright and intellectual property of all information shown is reserved by them. The drawing is issued on the condition that it is not copied, altered, wholly, or in part, without written consent from Tuckey Design Studio Ltd, except for planning purposes. Drawings not to be used, except for planning purposes. Contractor to work to figured dimensions only. All dimensions to be checked on site before commencement of work or shop drawings. This drawing is to be read in conjunction with the specification when issued.

General Notes

— Drawings are to be read in conjunction with all other consultants drawings and specifications.

Legend

1. Stone
2. Timber Column
3. Stone Footing
4. Timber Gates
5. Slate Tiles
6. Metal Gutter
7. Timber Cladding

Outbuilding

Total Building Footprint: 36.72 sqm

Gross Internal Area: 29.06 sqm

Net Internal Area: 29.06

Acoustic Enclosure

Total Building Footprint: 7.96 sqm

Gross Internal Area: 7.57 sqm

Net Internal Area: 7.57 sqm

Combined Footprint: 44.68 sqm

Combined Gross Internal Area: 36.63 sqm

Combined Net Internal Area: 36.63 sqm

Rev.	Notes	Date	Drawn/Checked
-	PLANNING ISSUE	30 Mar 2026	WP/EA

Tuckey Design Studio

studio@tuckeydesign.com

London
+44 (0)20 8960 1909
58 Milson Road
London W14 0LB
United Kingdom

Switzerland
+41 (0)41 8871406
Gotthardstrasse 44
6490 Andermatt
Switzerland

Drawings	Sheet Number
Outbuilding	0312
Proposed - General Arrangements	1:100
TDS_0312_OB_02_100	1:200

Planning



Dores Inn
Existing - Elevation East




Dores Inn
Existing - Elevation North




Dores Inn
Existing - Elevation South




Dores Inn
Existing - Elevation West

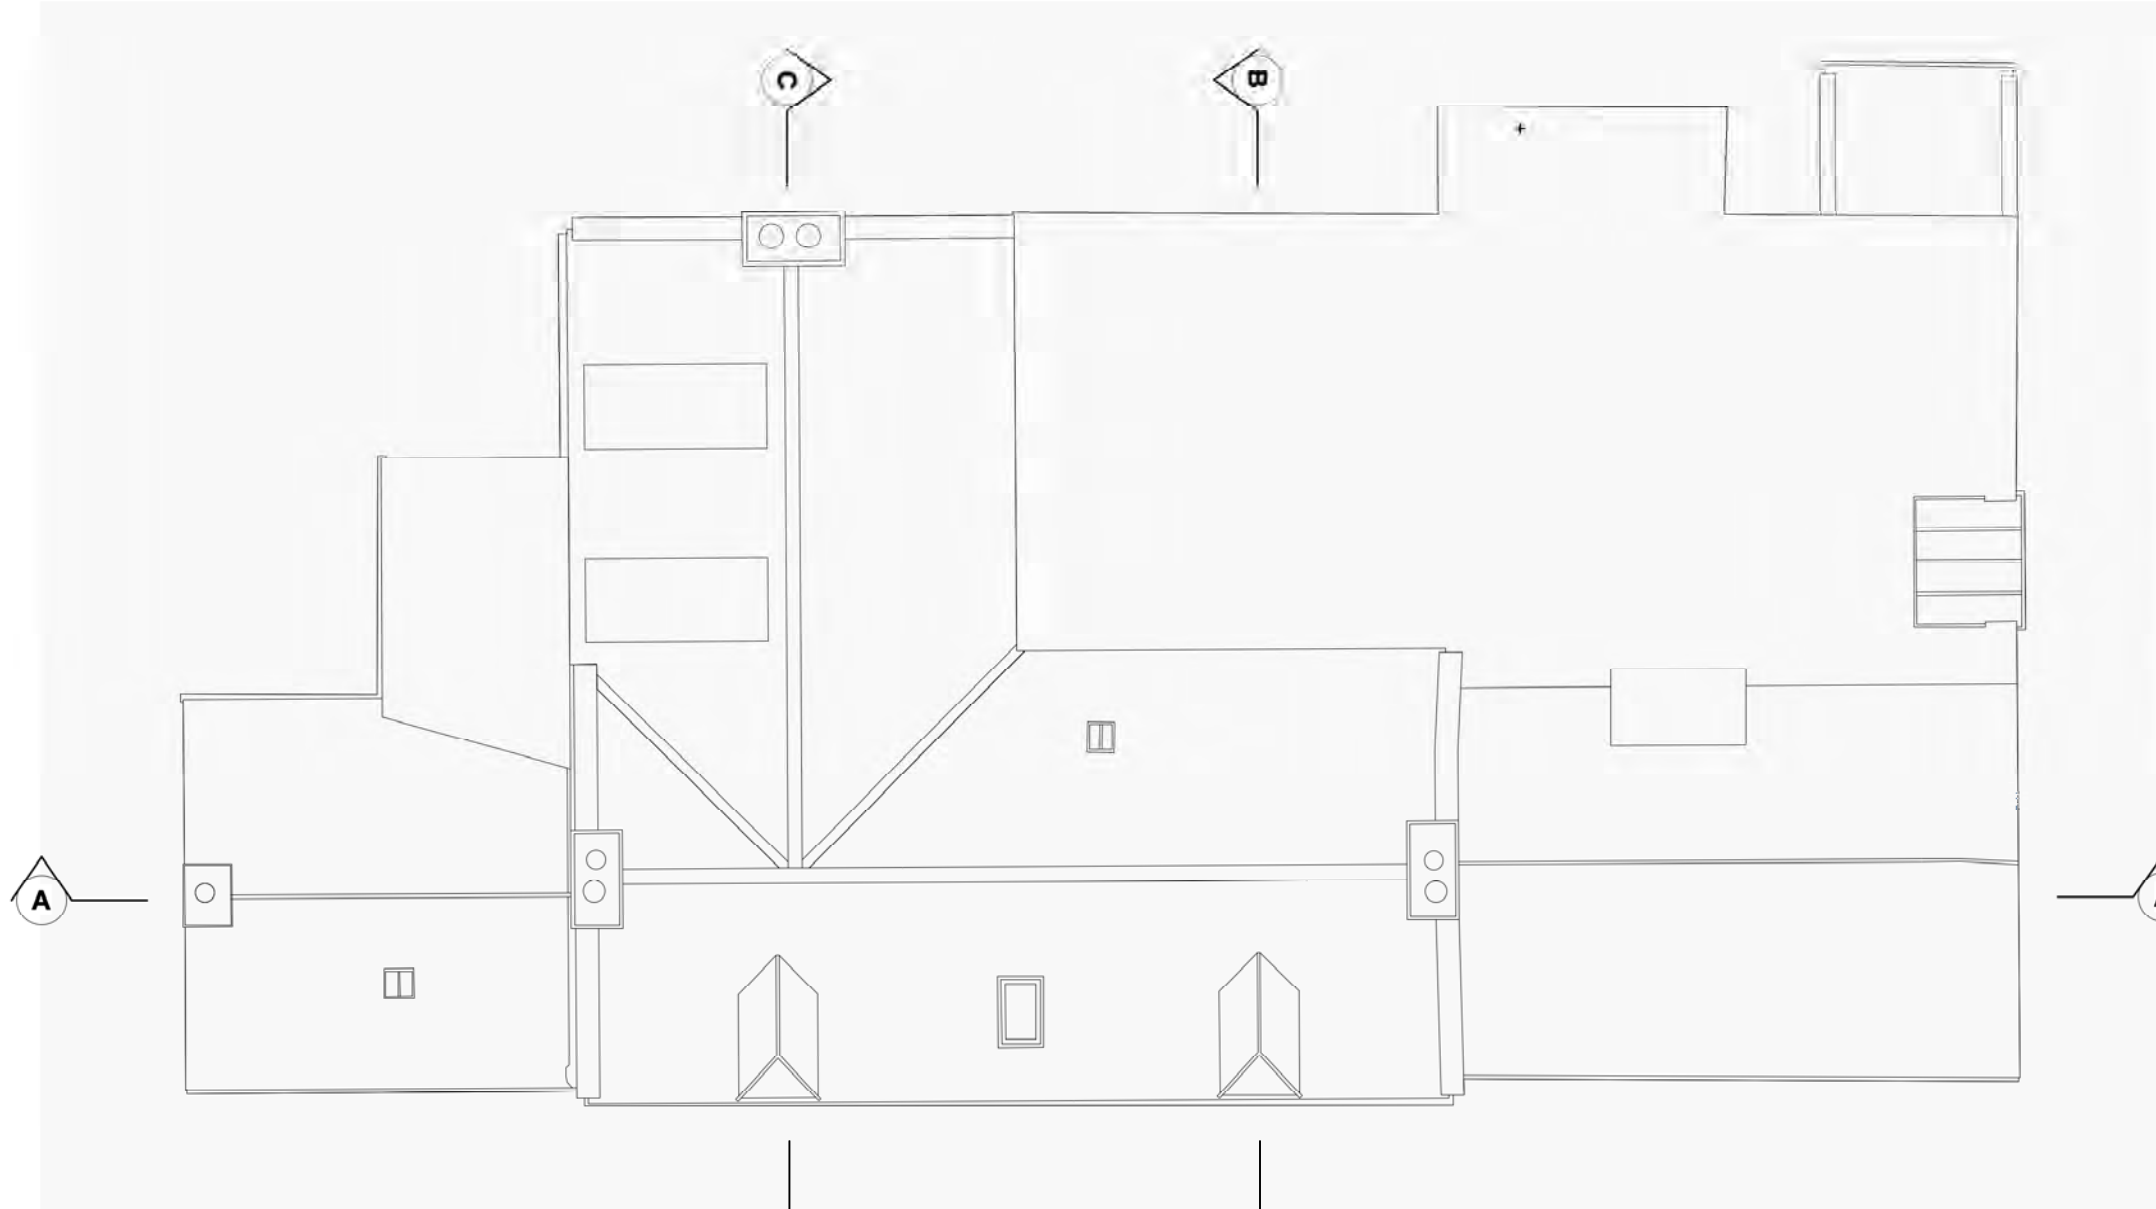

Dores Inn
Existing - Roof Plan

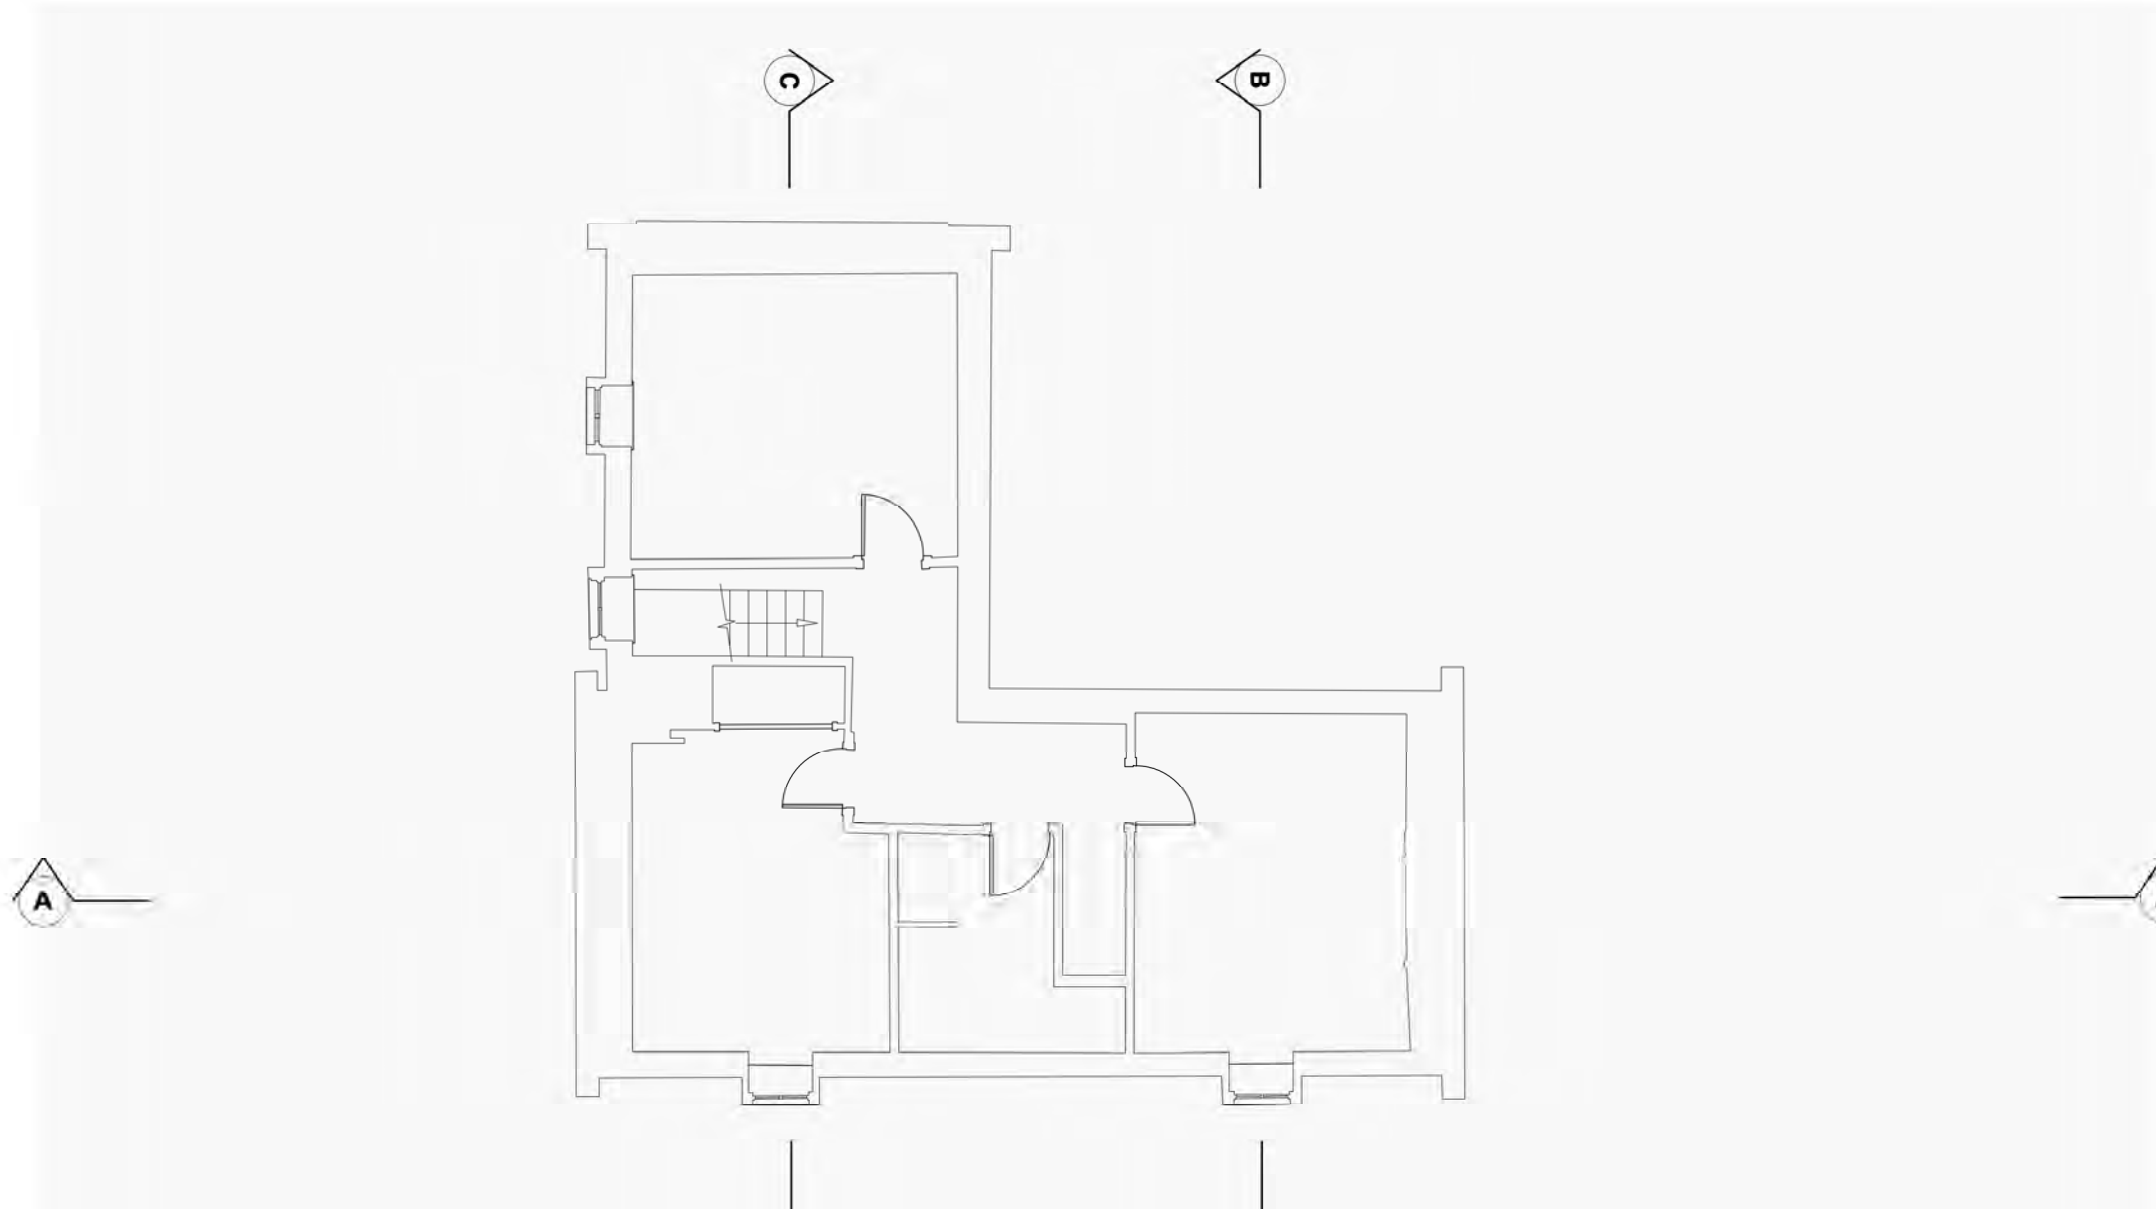

Dores Inn
Existing - First Floor Plan

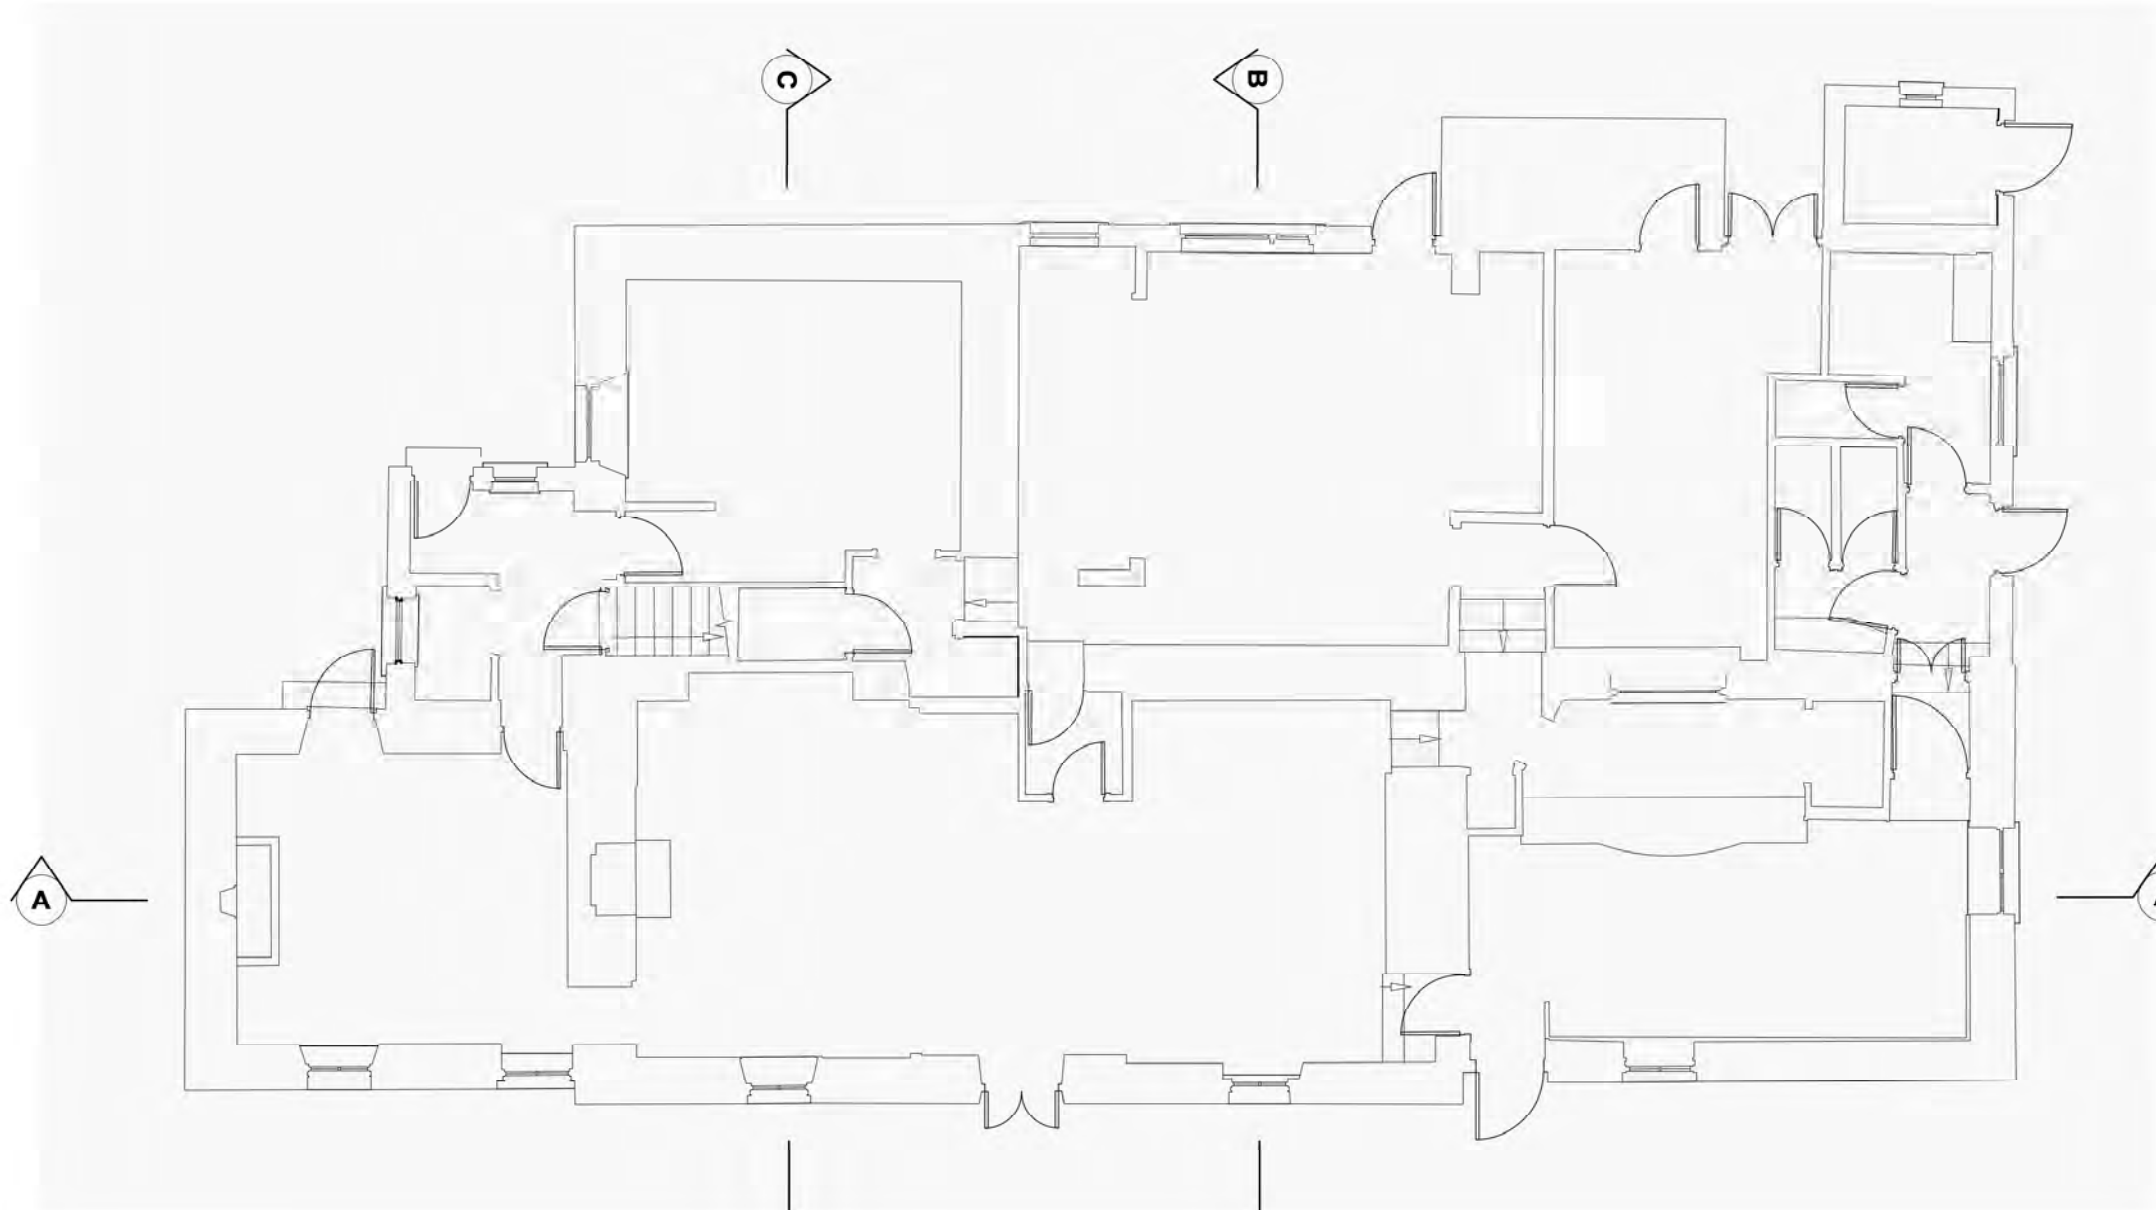


Dores Inn
Existing - Ground Floor Plan

© Copyright
This drawing is the property of Tuckey Design Studio Ltd. Copyright and intellectual property of all information shown is reserved by them. The drawing is issued on the condition that it is not copied, altered, wholly, or in part, without written consent from Tuckey Design Studio Ltd, except for planning purposes. Drawings not to be scaled, except for planning purposes. Contractor to work to figured dimensions only. All dimensions to be checked on site before commencement of work or shop drawings. This drawing is to be read in conjunction with the specification when issued...

General Notes

— Drawings are to be read in conjunction with all other consultants drawings and specifications.

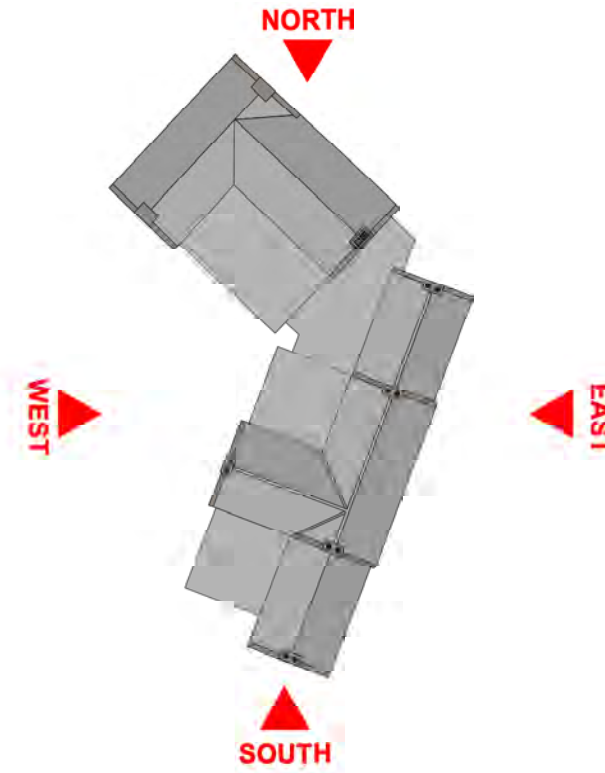

Rev.	Notes	Date	Job Number
-	PLANNING ISSUE	30 Mar 2026	FB/SW

Tuckey Design Studio

studio@tuckeydesign.com

London
+44 (0)20 8960 1909
58 Milson Road
London W14 0LB
United Kingdom


Switzerland
+41 (0)41 8871406
Gotthardstrasse 44
6490 Andermatt
Switzerland

Project	Job Number
Dores Inn	0312
Existing - Drawing Pack	1:100
Drawing Number	TDS_0312_DI_02_002

Planning


Drawing Scale 1:100 0 1 2 5 10m

Graphic Scale 1:1 0 10 20 30 40 50 60 70 80 90 100mm

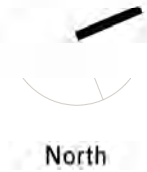

— Drawings are to be read in conjunction with all other consultants drawings and specifications.

Gross Internal Floor Area: 447.7 sqm
(GF 376.04 sqm)
(FF 71.67 sqm)

 


© Copyright

This drawing is the property of Tuckey Design Studio Ltd. Copyright and intellectual property of all information shown is reserved by them. The drawing is issued on the condition that it is not copied, either wholly, or in part, without written consent from Tuckey Design Studio Ltd, except for planning purposes. Drawings not to be scaled, except for planning purposes. Contractor to work to figured dimensions only. All dimensions to be checked on site before commencement of work on shop drawings. This drawing is to be read in conjunction with the specification when issued.

General Notes

— Drawings are to be read in conjunction with all other consultants drawings and specifications.

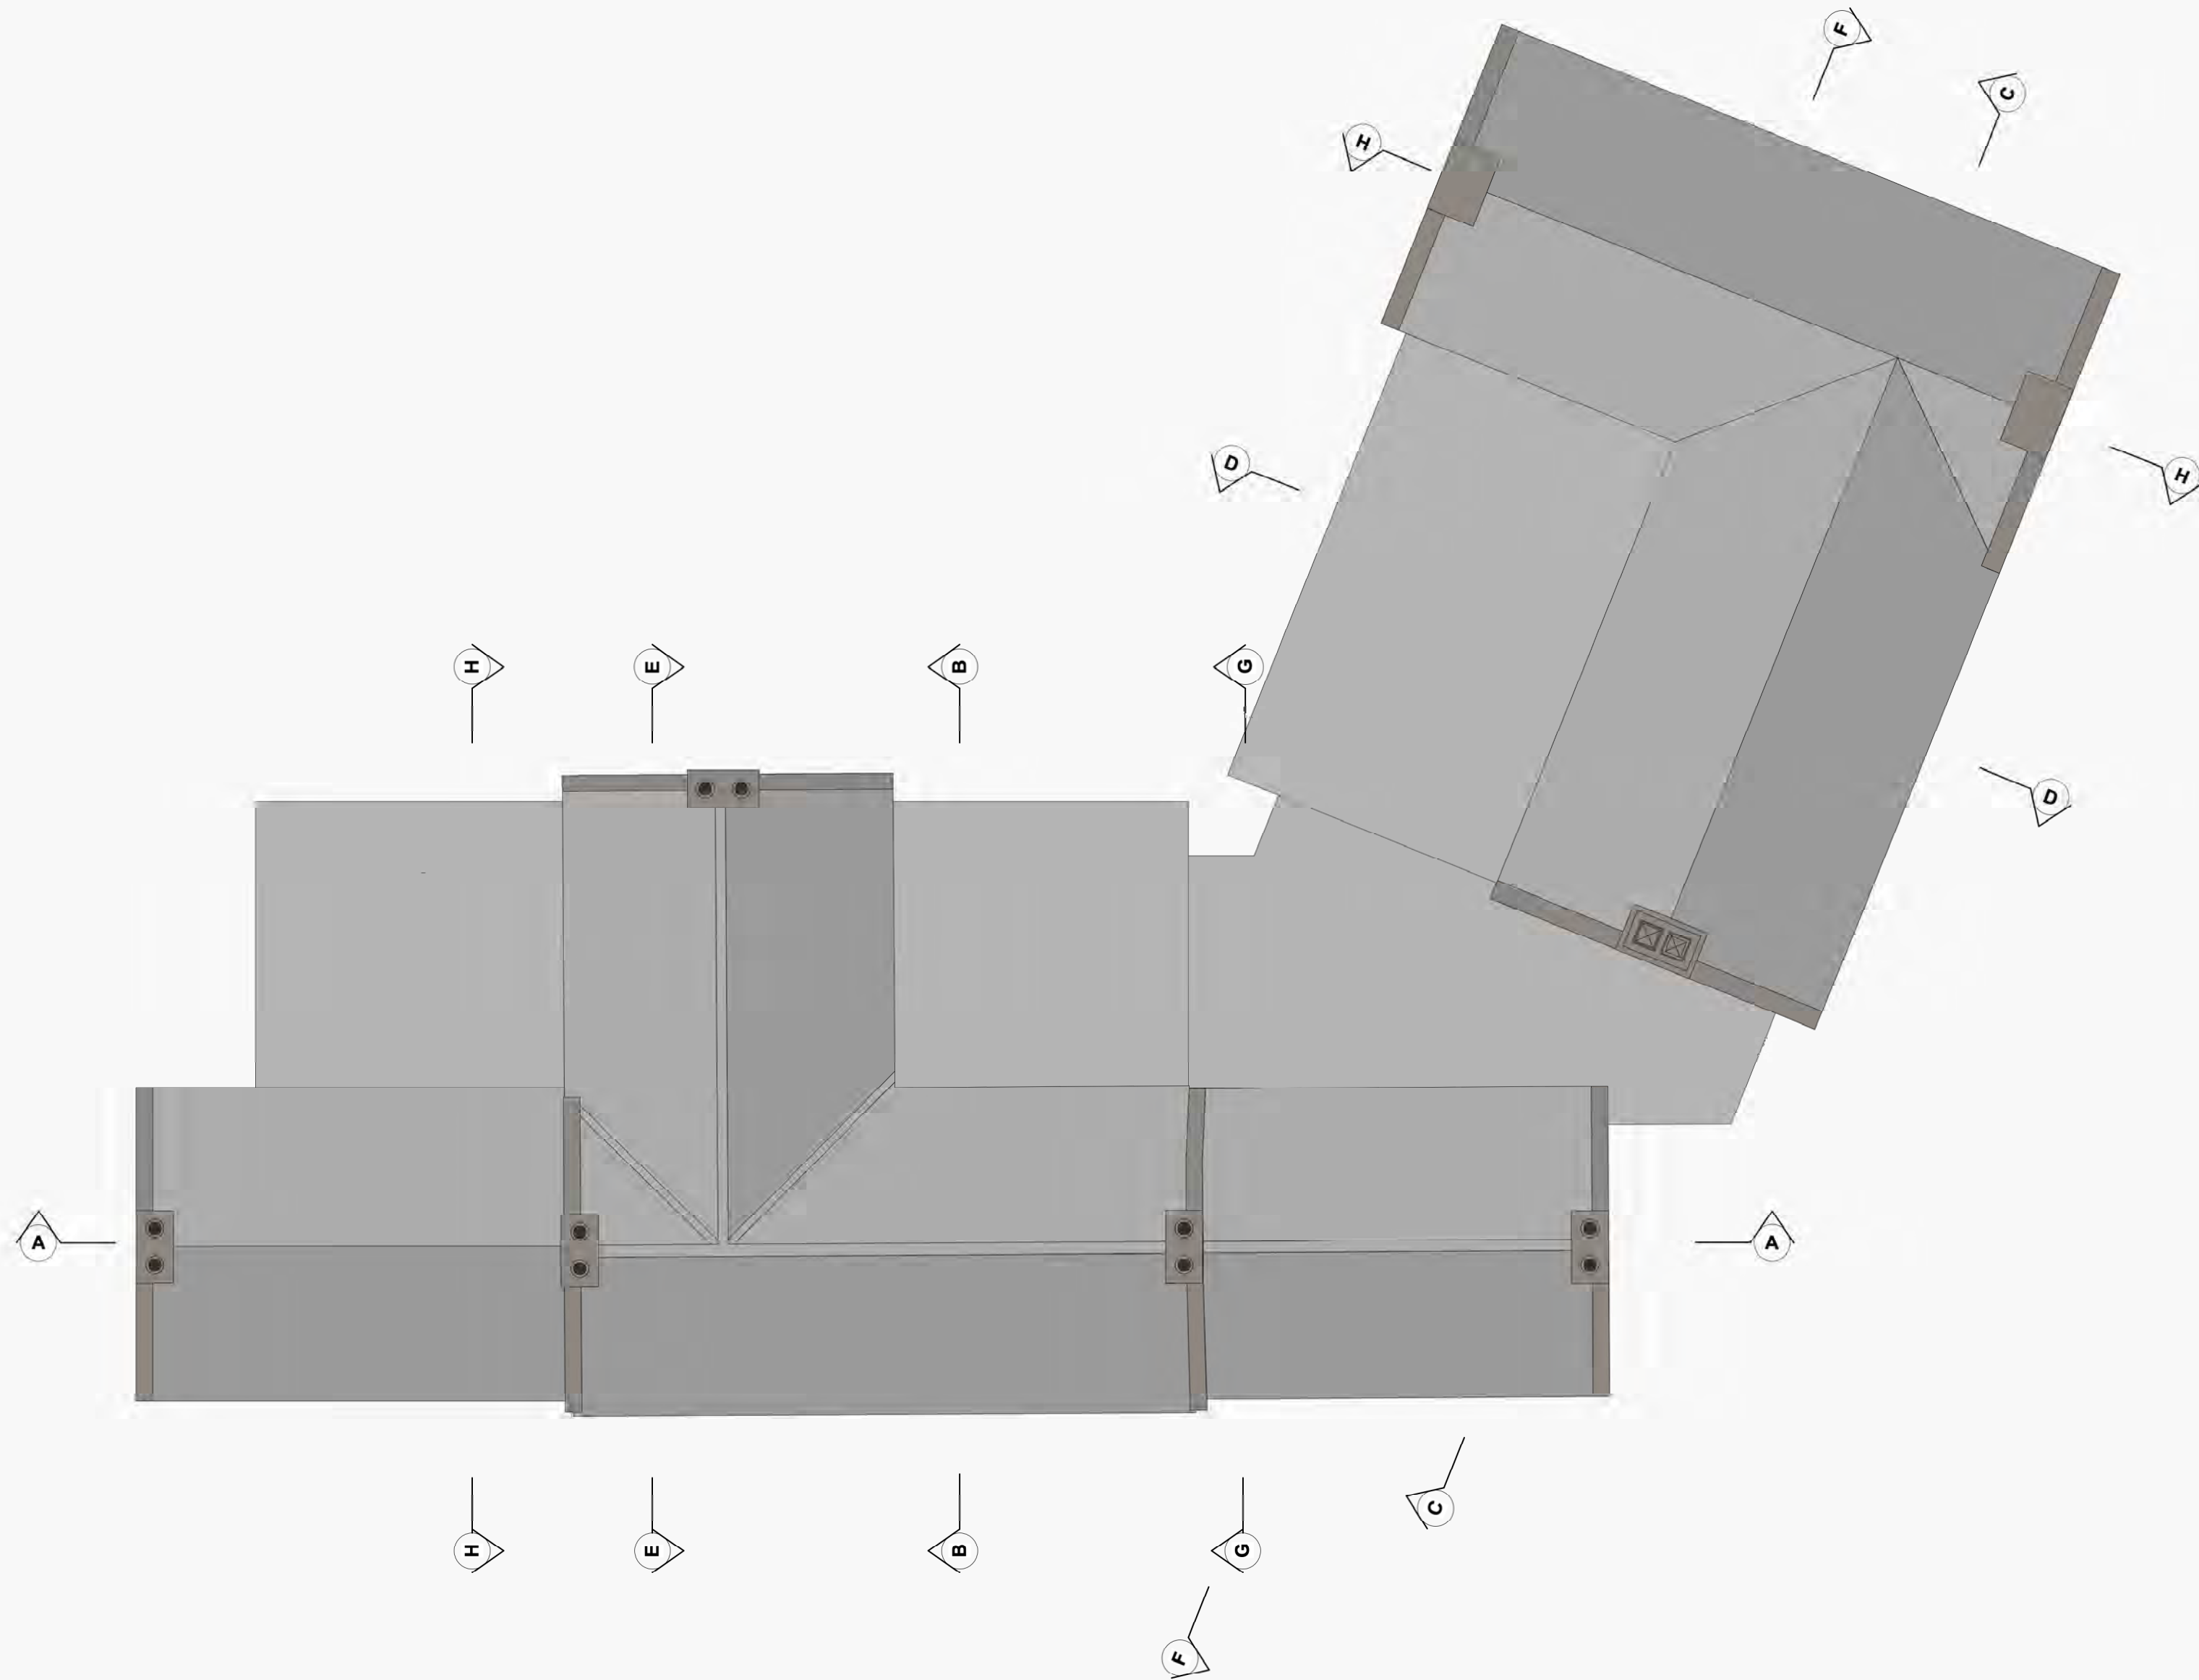

Dores Inn
Proposed - Roof Plan

Drawing Scale 1:100 0 1 2 5 10m

1:1 0 10 20 30 40 50 60 70 80 90 100mm




Rev.	Notes	Date	Drawn
			Checked

PLANNING ISSUE 30 Mar 2026 FB/SW


studio@tuckeydesign.com
London +44 (0)20 8960 1909
58 Milson Road
London W14 0LB
United Kingdom
Switzerland +41 (0)41 8871406
Gotthardstrasse 44
6490 Andermatt
Switzerland

Project	Job Number
Dores Inn	0312
Proposed - Roof Plan	1:100
Drawing Number	TDS_0312_DI_02_103
	1:200


Planning

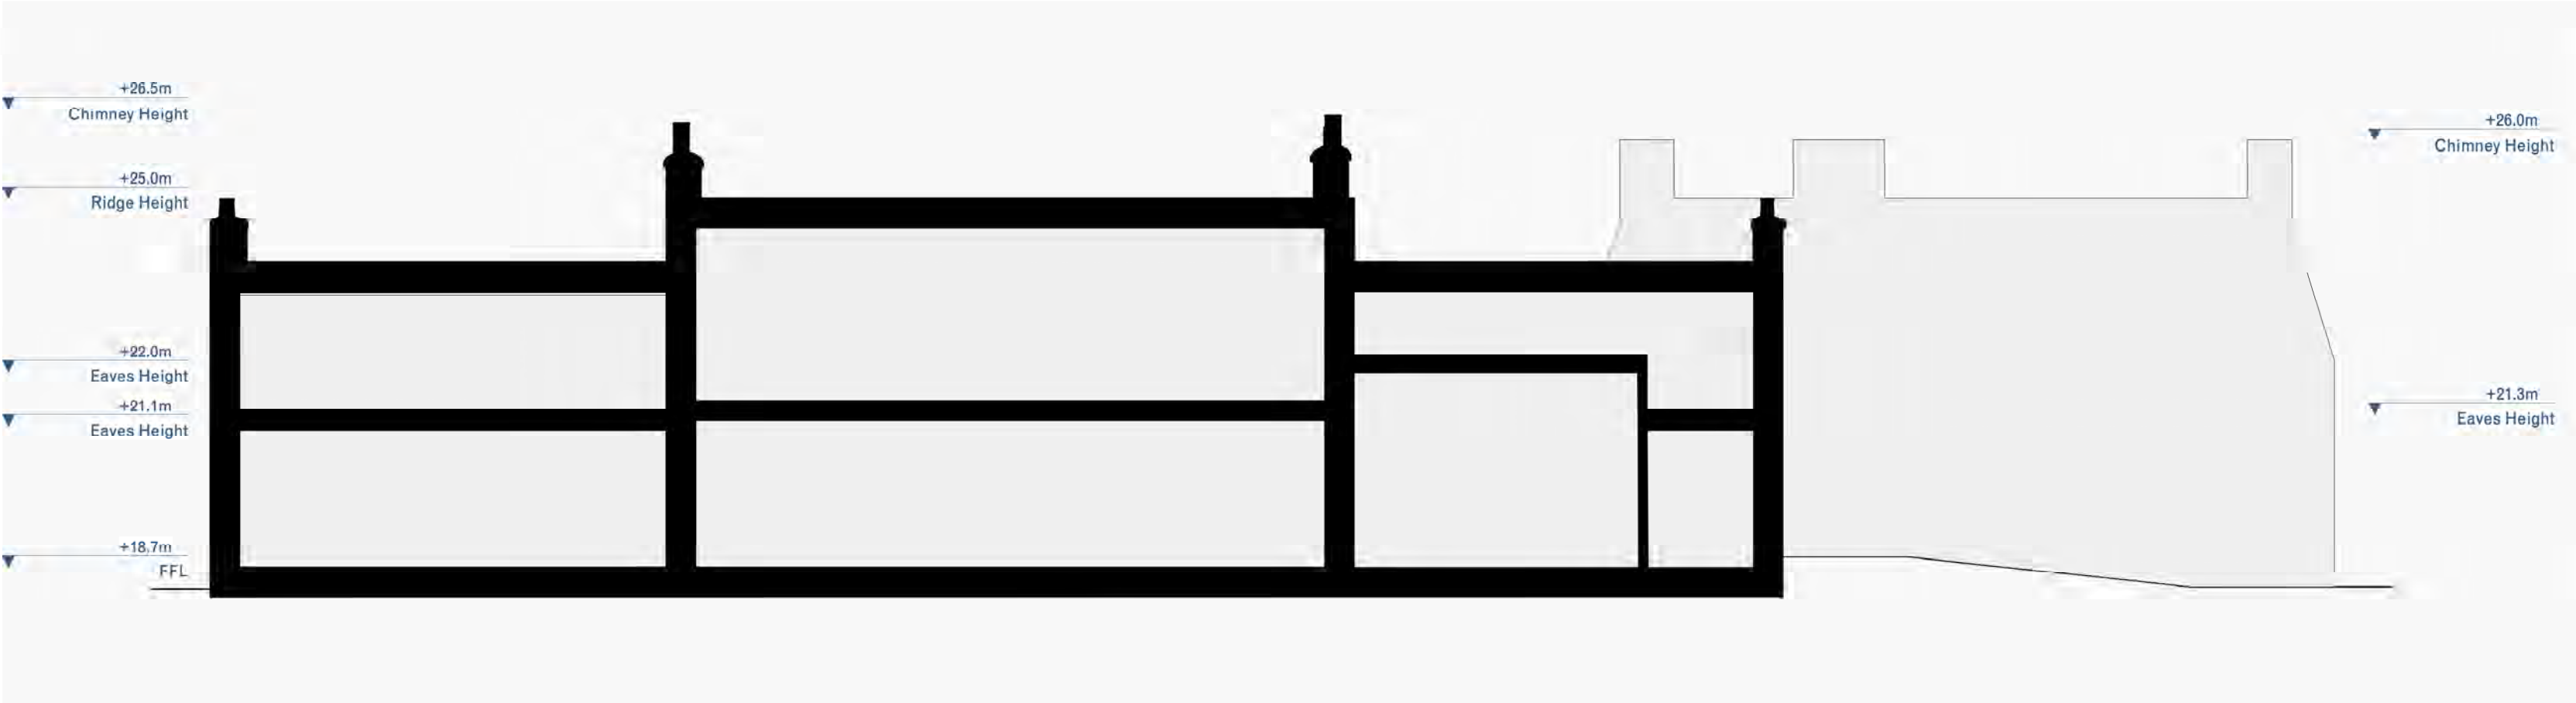


Dores Inn
Proposed - Section AA

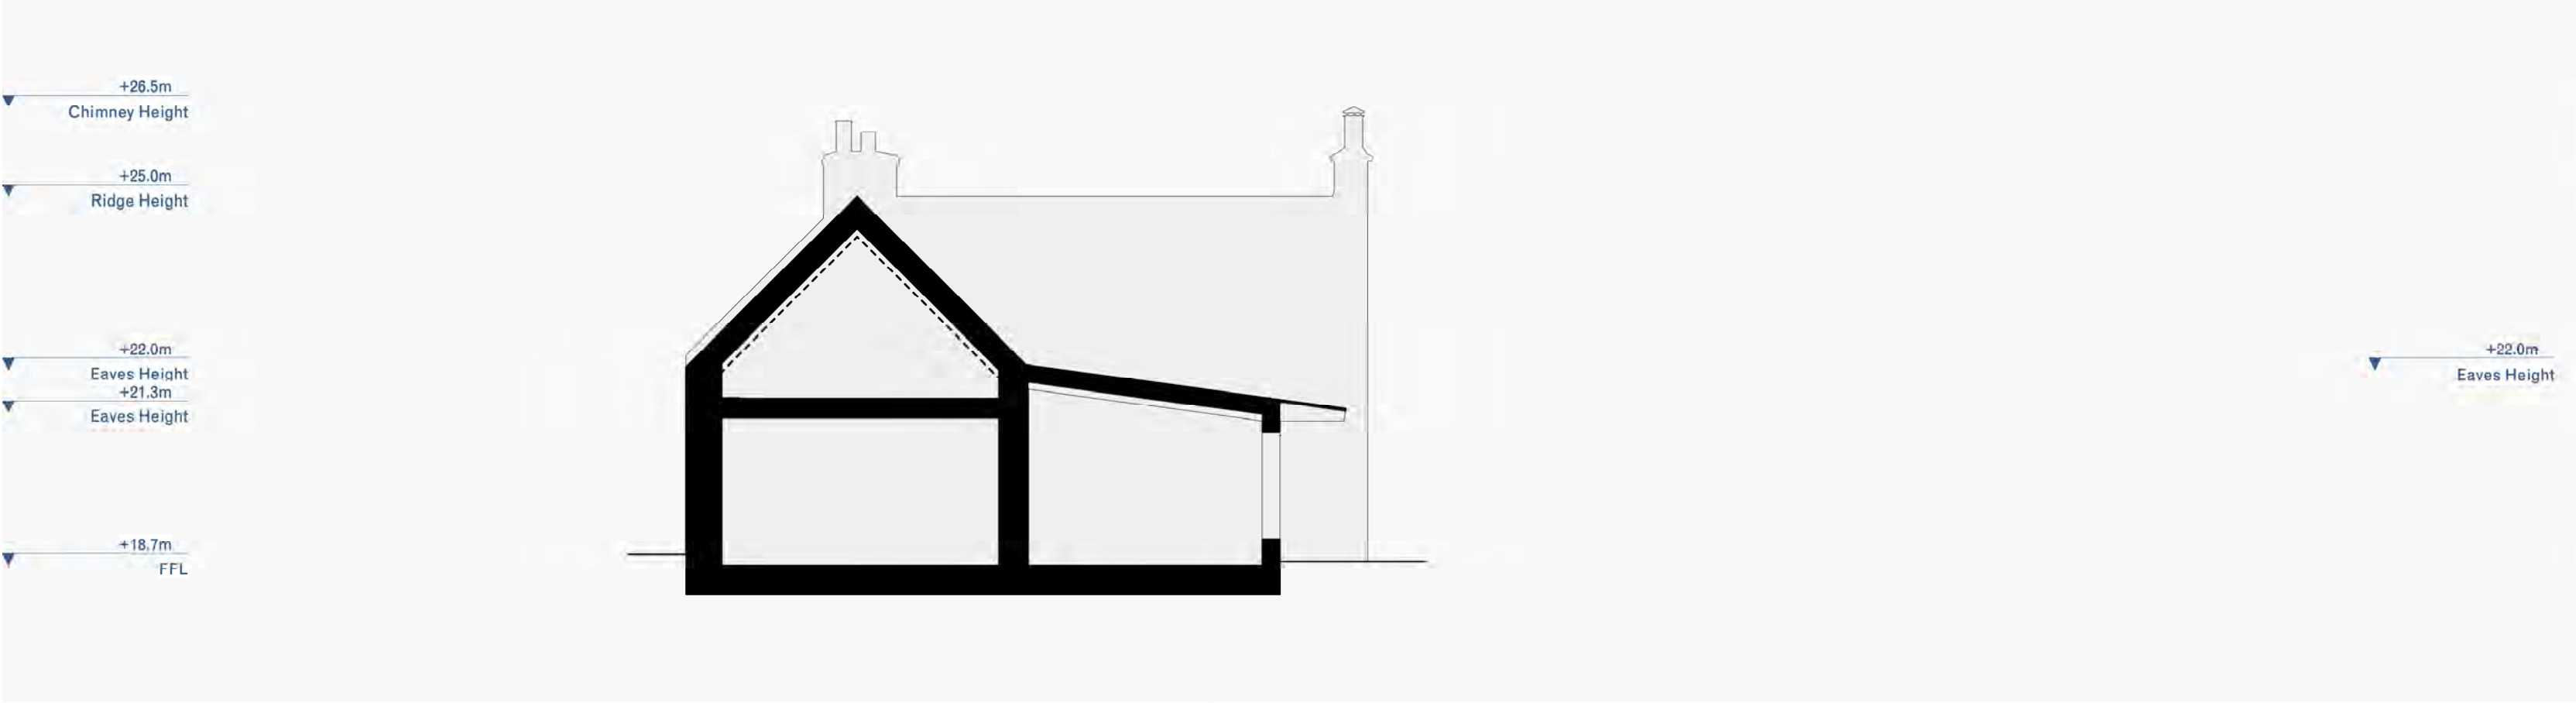


Dores Inn
Proposed - Section BB

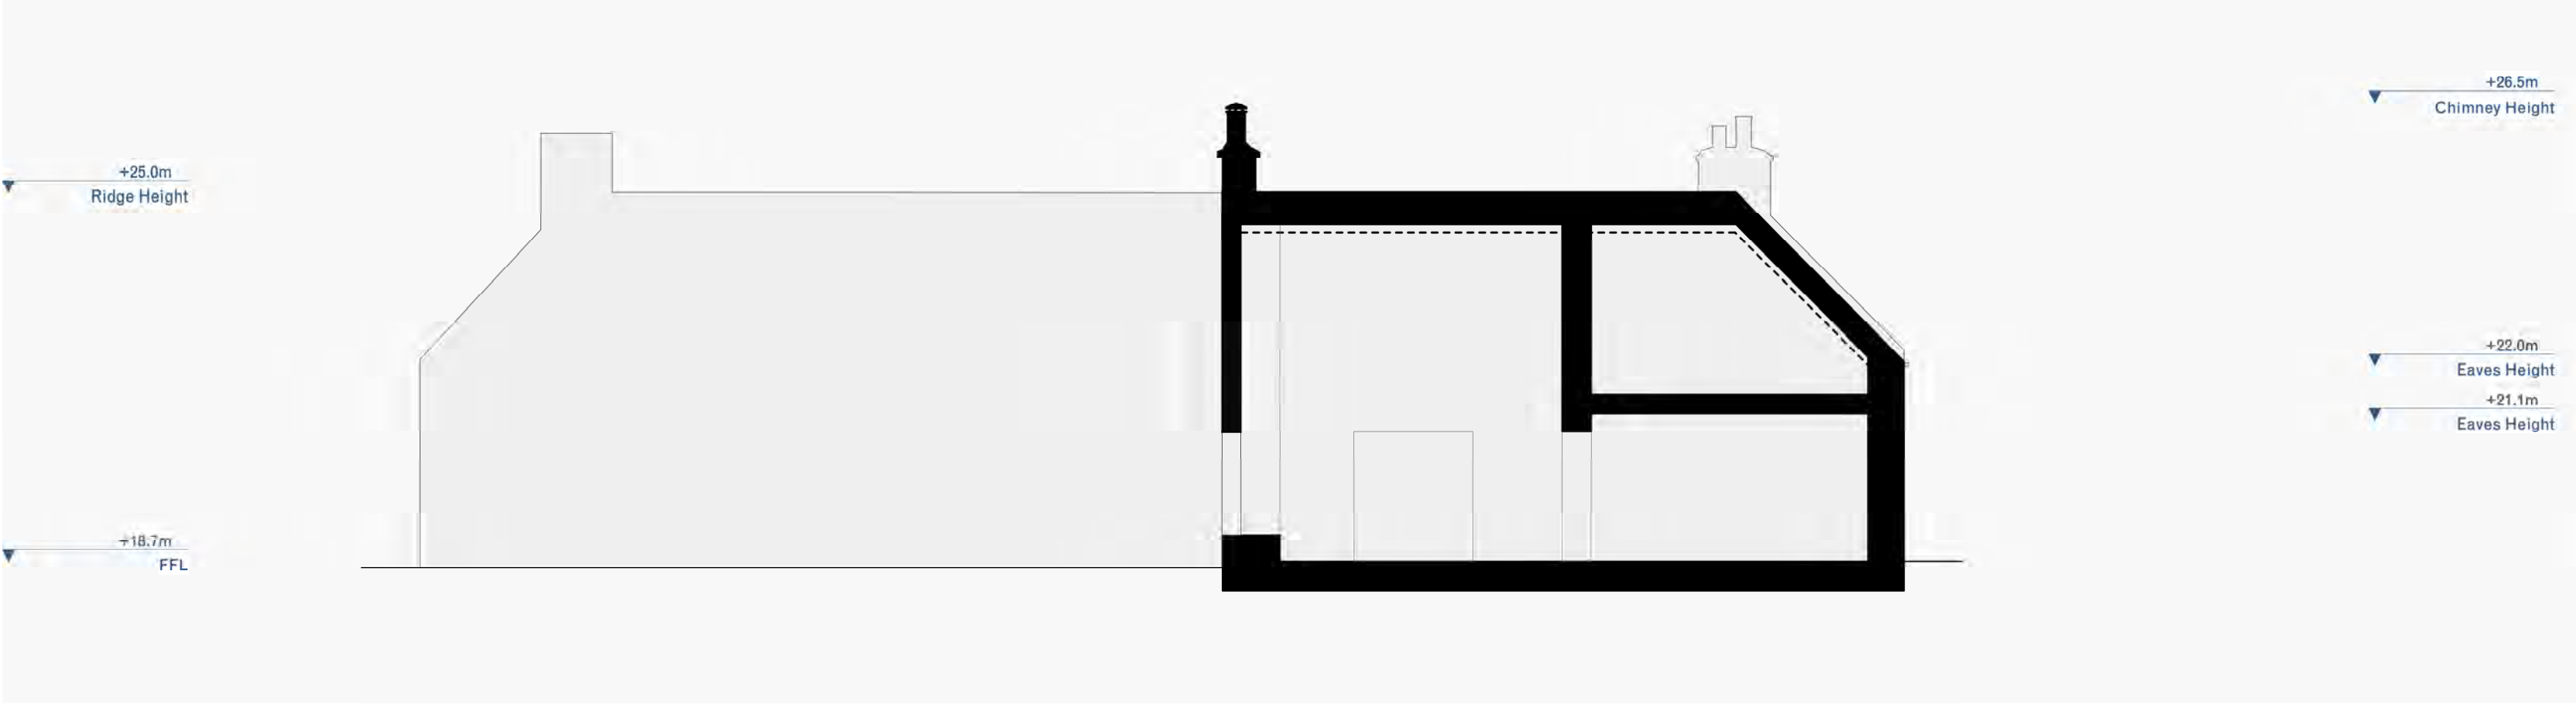


Dores Inn
Proposed - Section EE

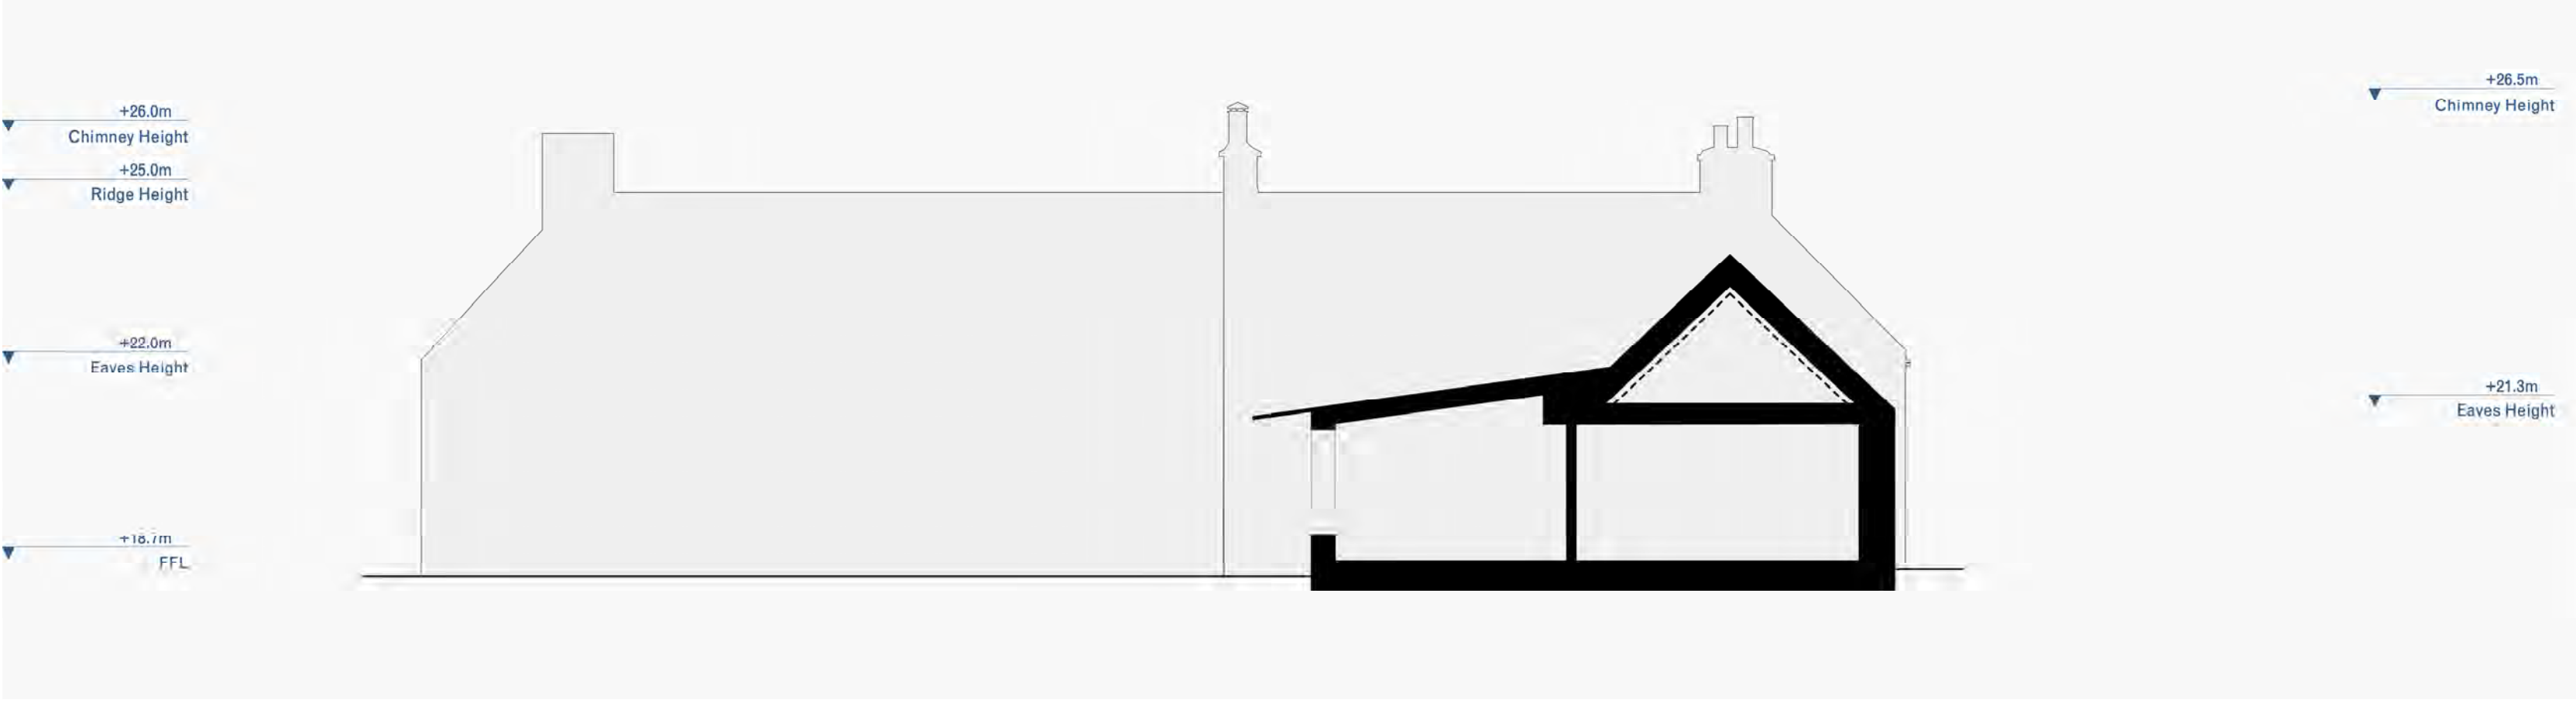


Dores Inn
Proposed - Section HH

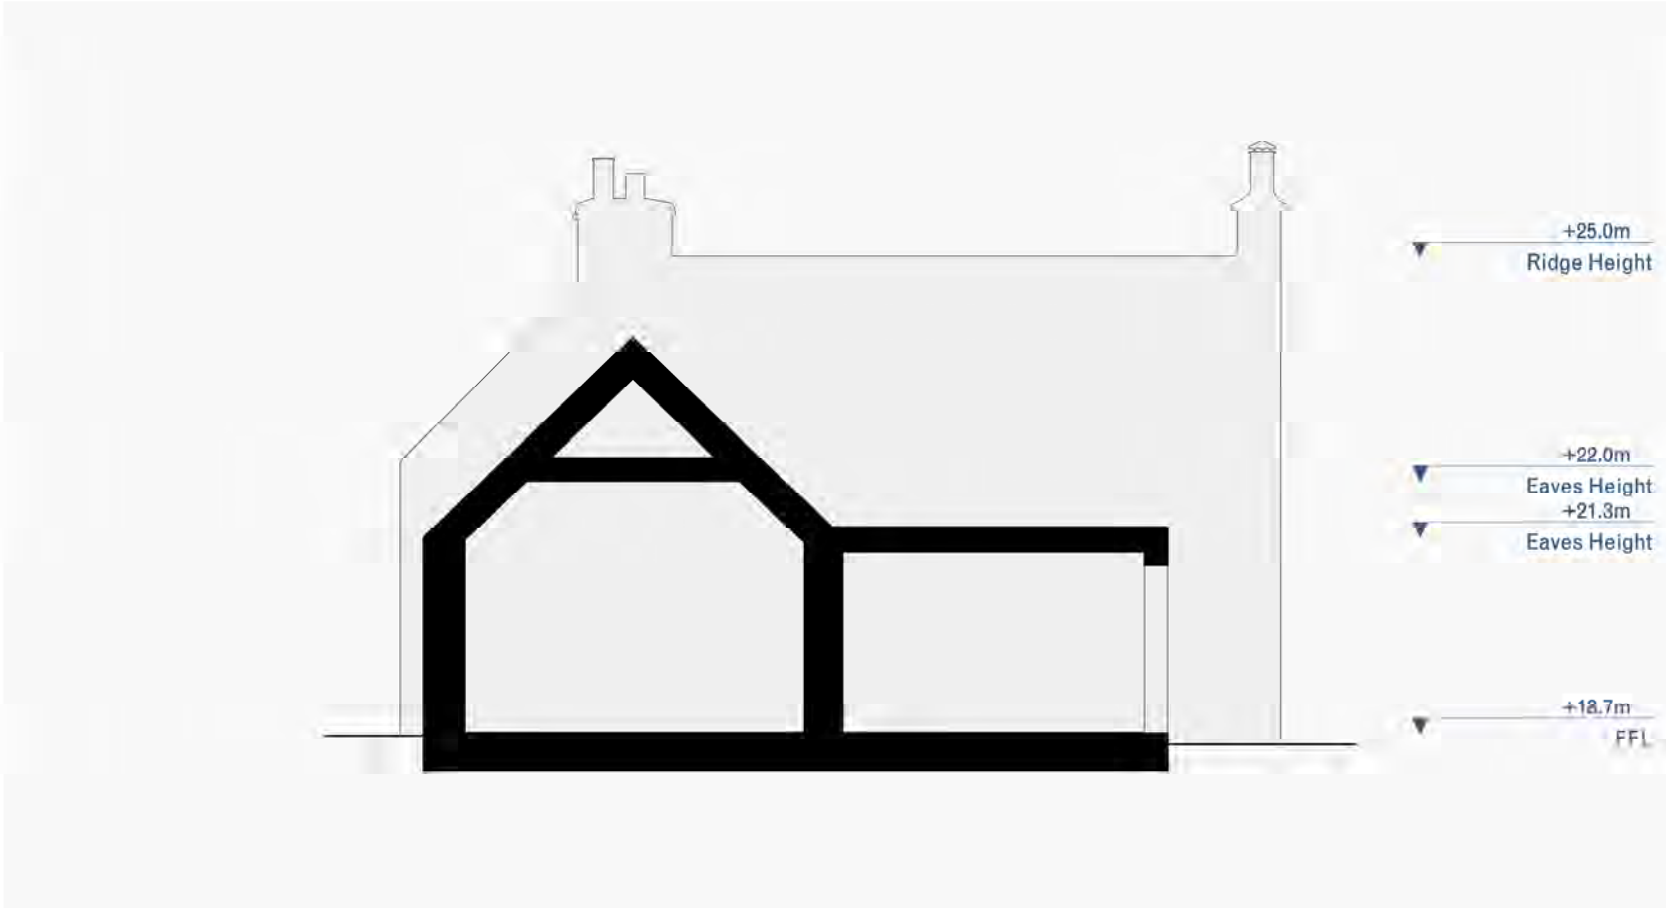


Dores Inn
Proposed - Section GG

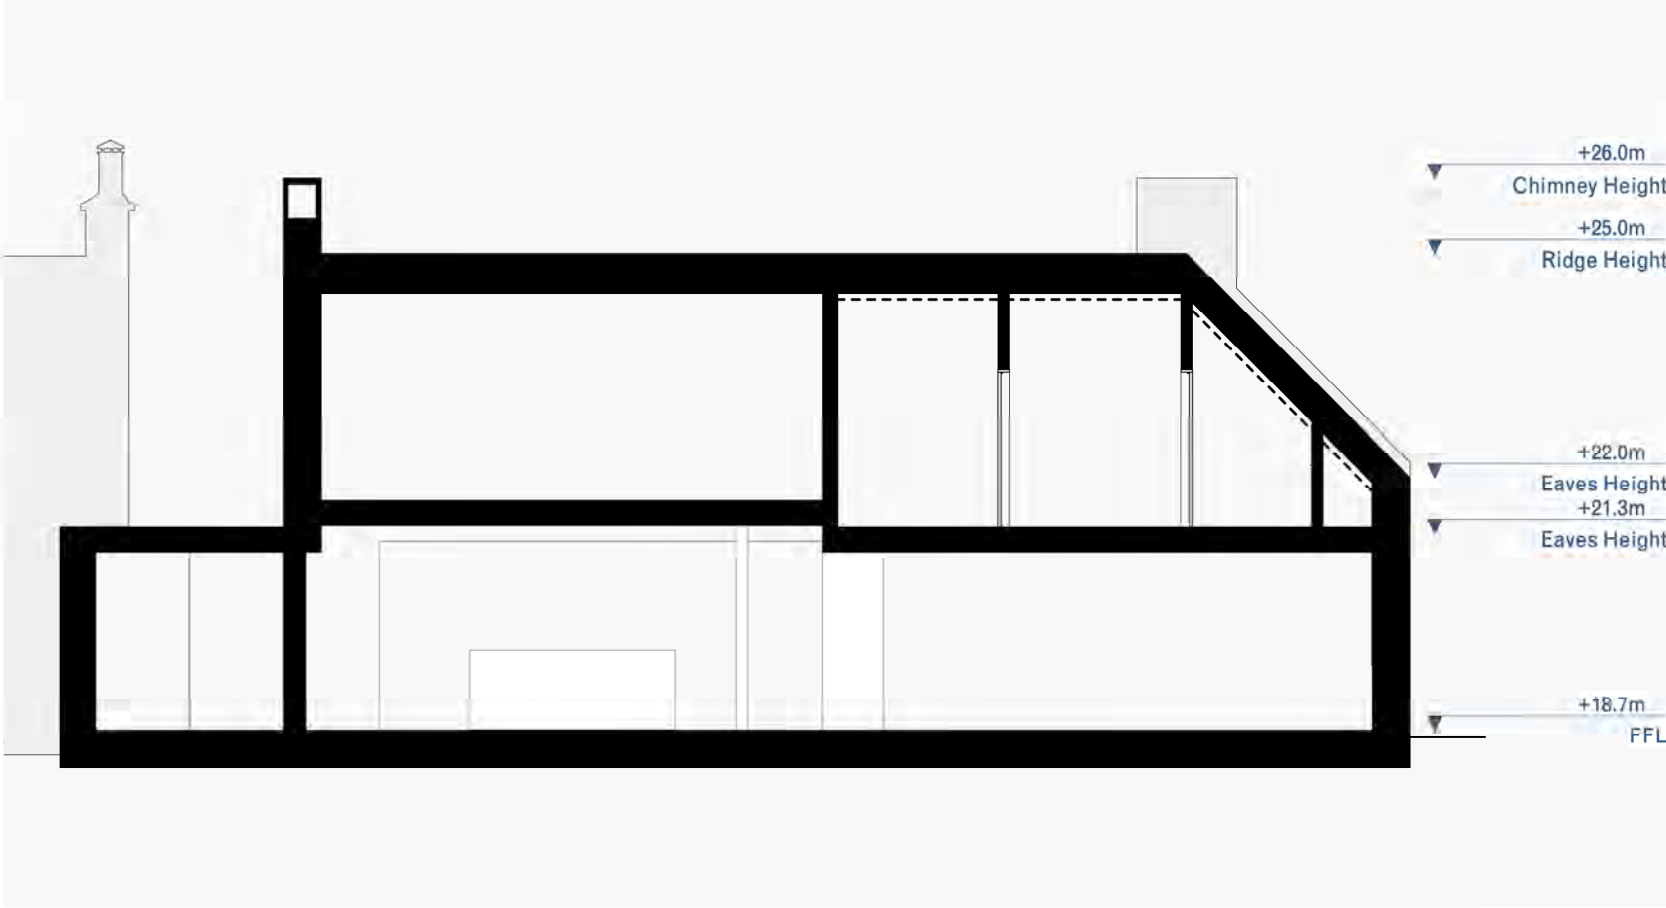


Dores Inn
Proposed - Section CC

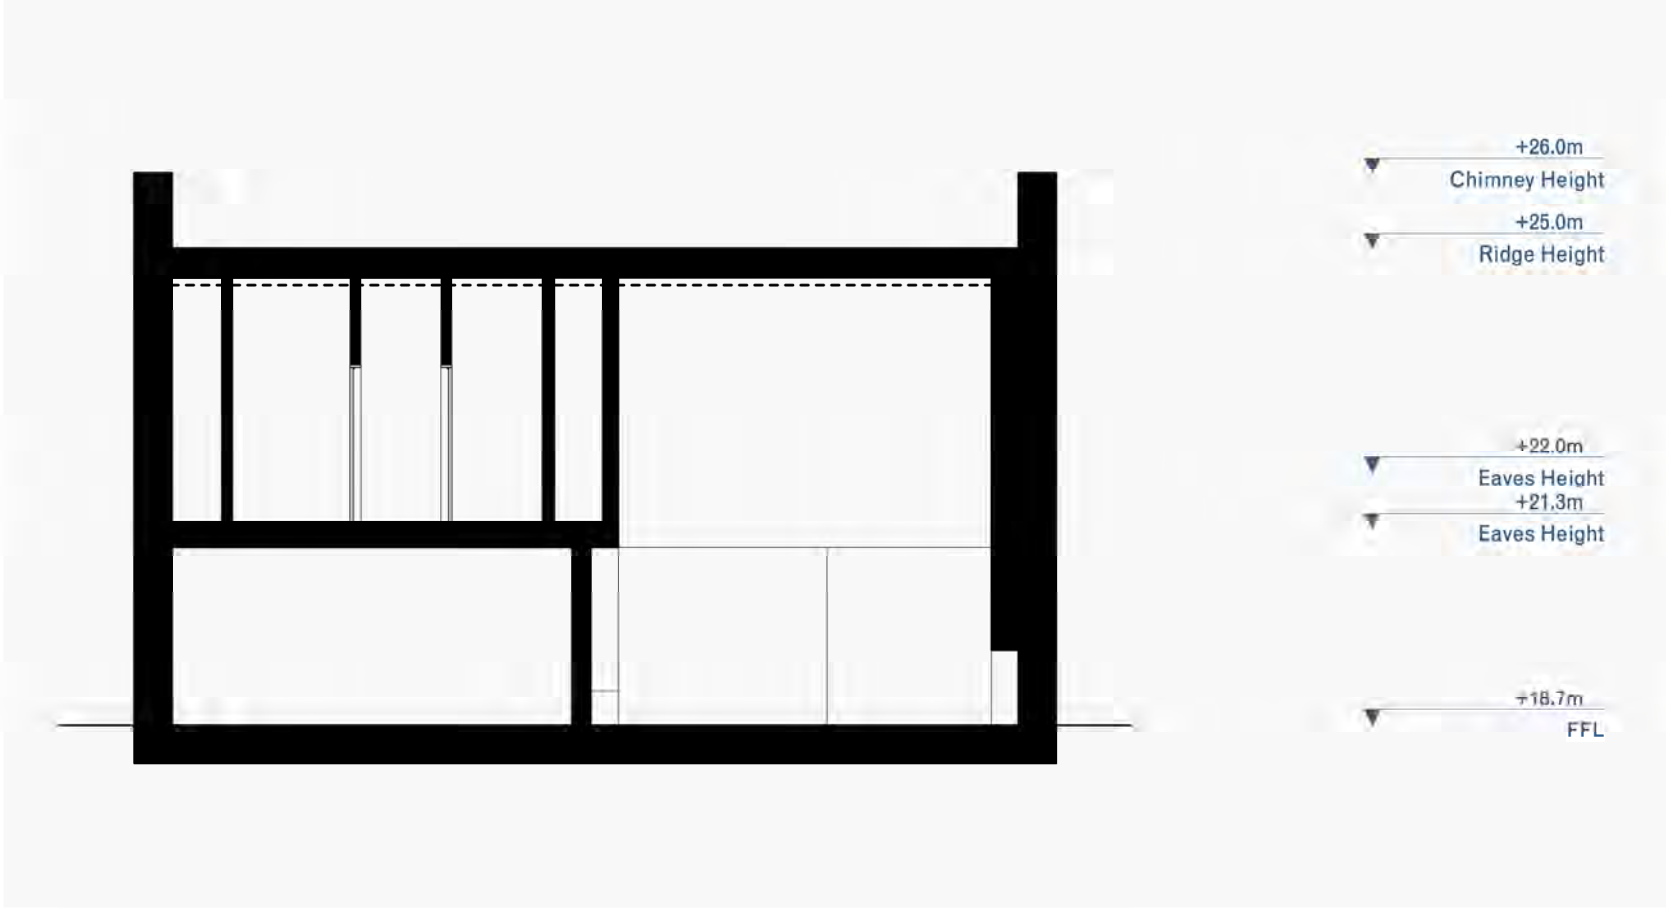

Dores Inn
Proposed - Section HH

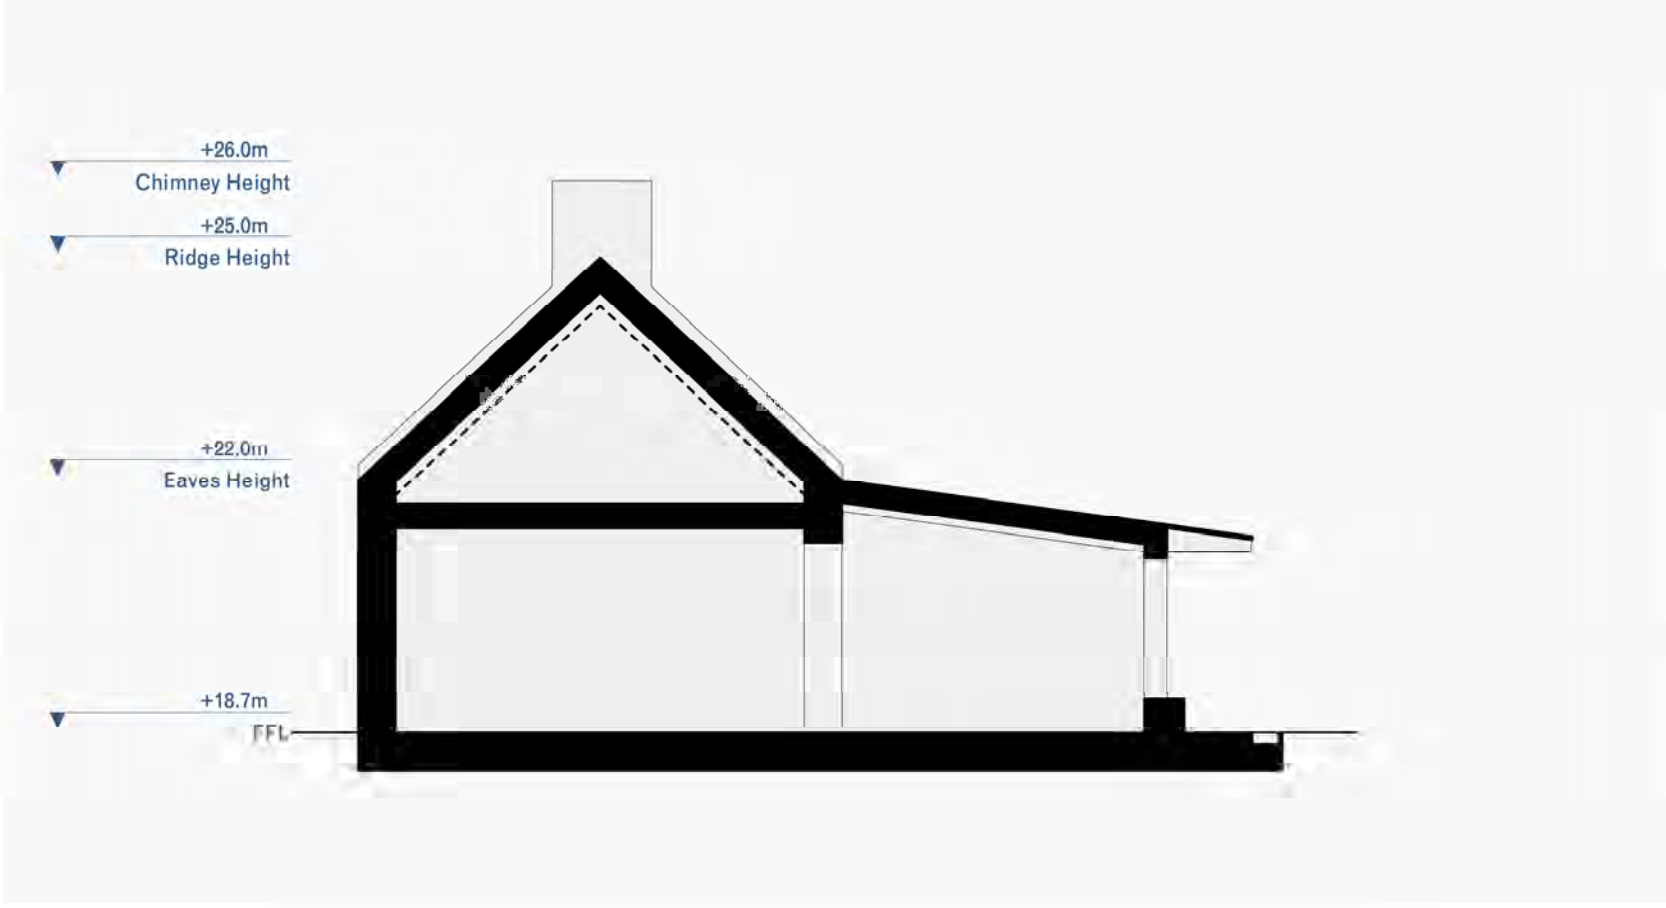

Dores Inn
Proposed - Section DD

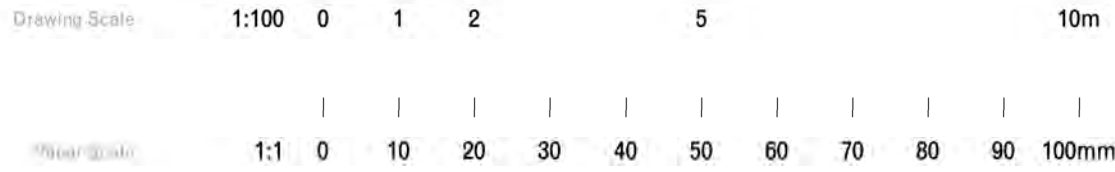

© Copyright
This drawing is the property of Tuckey Design Studio Ltd. Copyright and intellectual property of all information shown is reserved by them. The drawing is issued on the condition that it is not copied, either wholly, or in part, without written consent from Tuckey Design Studio Ltd, except for planning purposes. Drawings not to be used, except for planning purposes. Contractor to work to figured dimensions only. All dimensions to be checked on site before commencement of work or shop drawings. This drawing is to be read in conjunction with the specification when issued.

General Notes

— Drawings are to be read in conjunction with all other consultants drawings and specifications.

Rev.	Notes	Date	Job Number
-	PLANNING ISSUE	30 Mar 2026	FB/SW
Tuckey Design Studio			
studio@tuckeydesign.com			
London: +44 (0)20 8960 1909 58 Milson Road London W14 0LB United Kingdom		Switzerland: +41 (0)41 8871406 Gotthardstrasse 44 6490 Andermatt Switzerland	
Project: Dores Inn		Job Number: 0312	
Proposed - Combined Sections		Drawing Scale: 1:100	
Drawing Number: TDS_0312_DI_02_200		Drawing Date: 1:200	

Planning



Dores Inn
Proposed - Elevation East




Dores Inn
Proposed - Elevation North




Dores Inn
Proposed - Elevation South




Dores Inn
Proposed - Elevation West

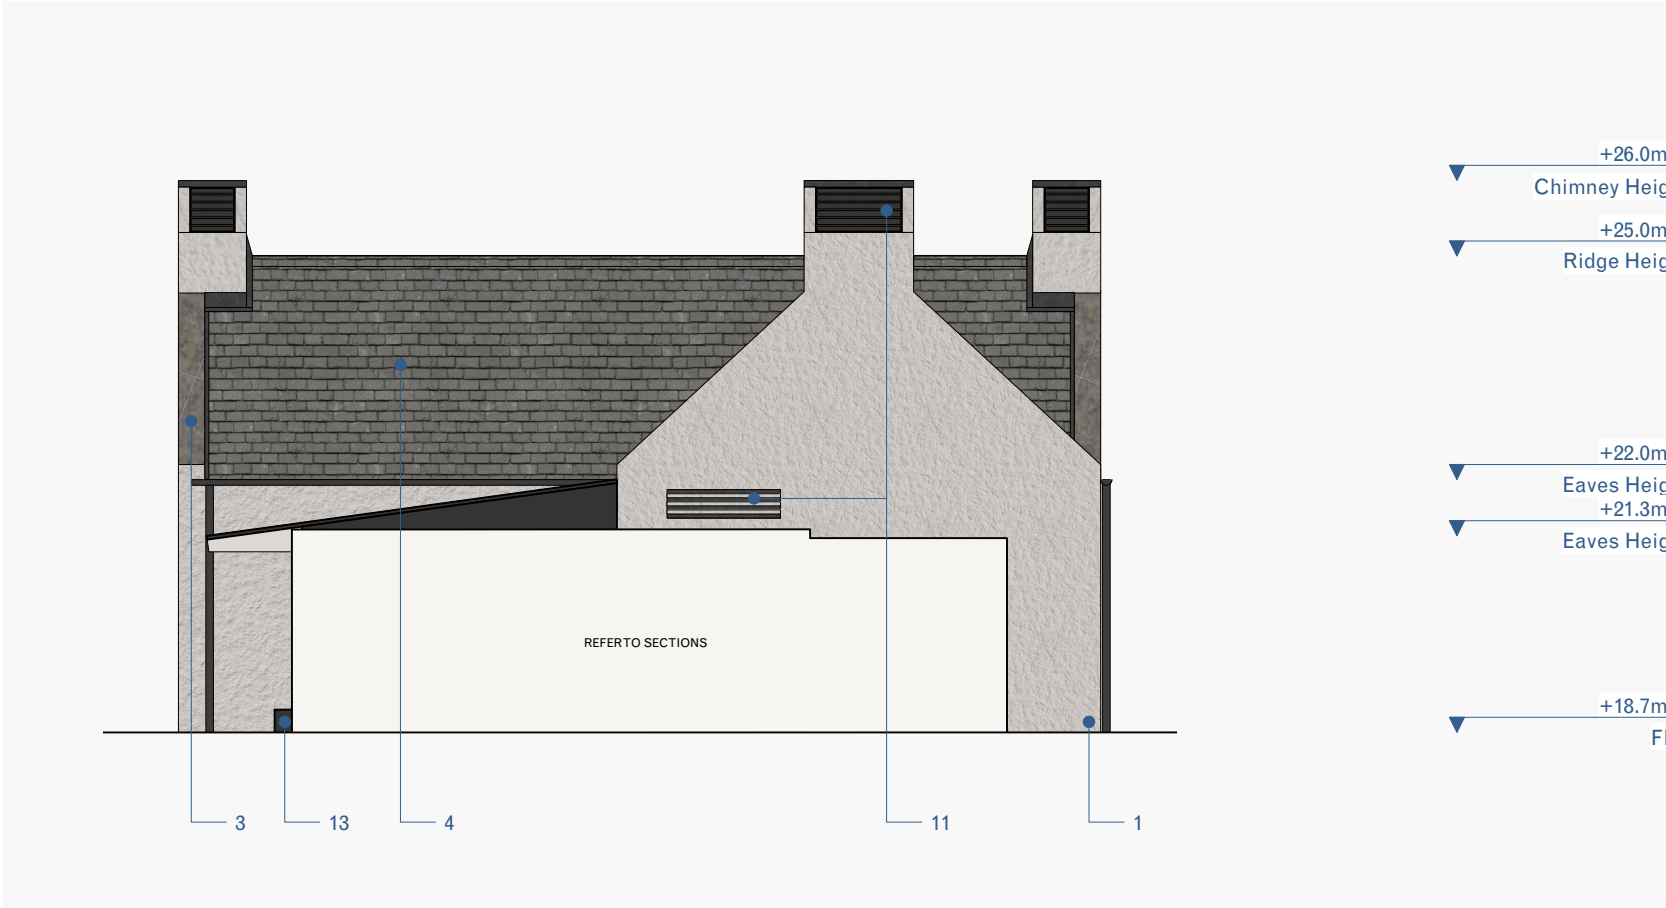

Dores Inn
Proposed - Elevation Extension South/East

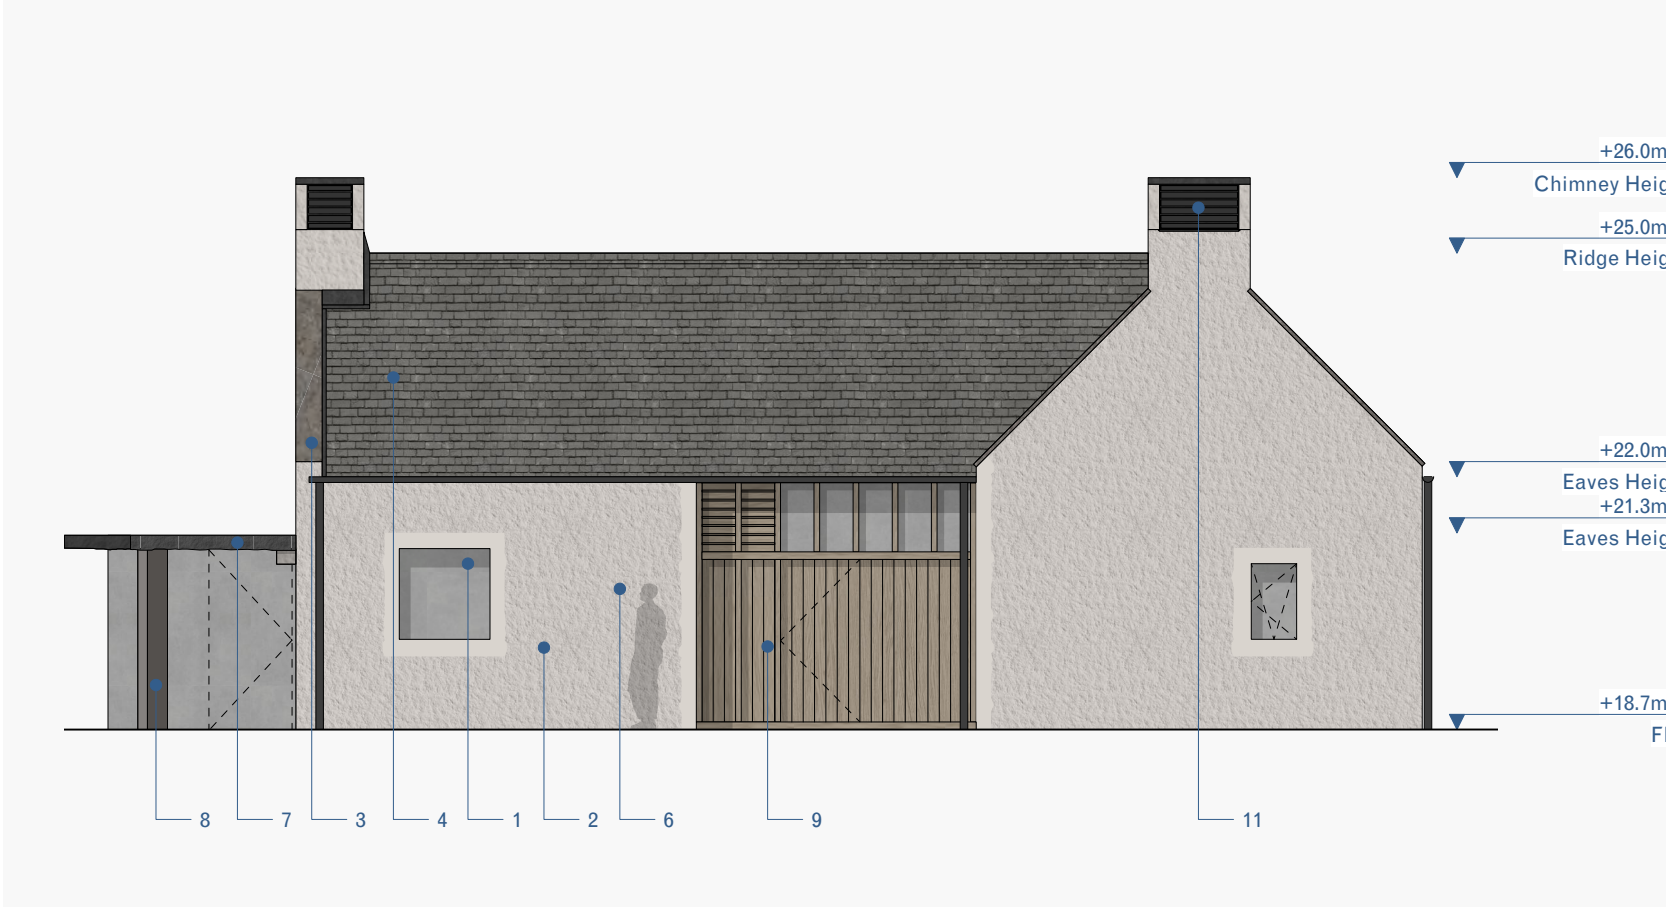


Dores Inn
Proposed - Elevation Extension North/East

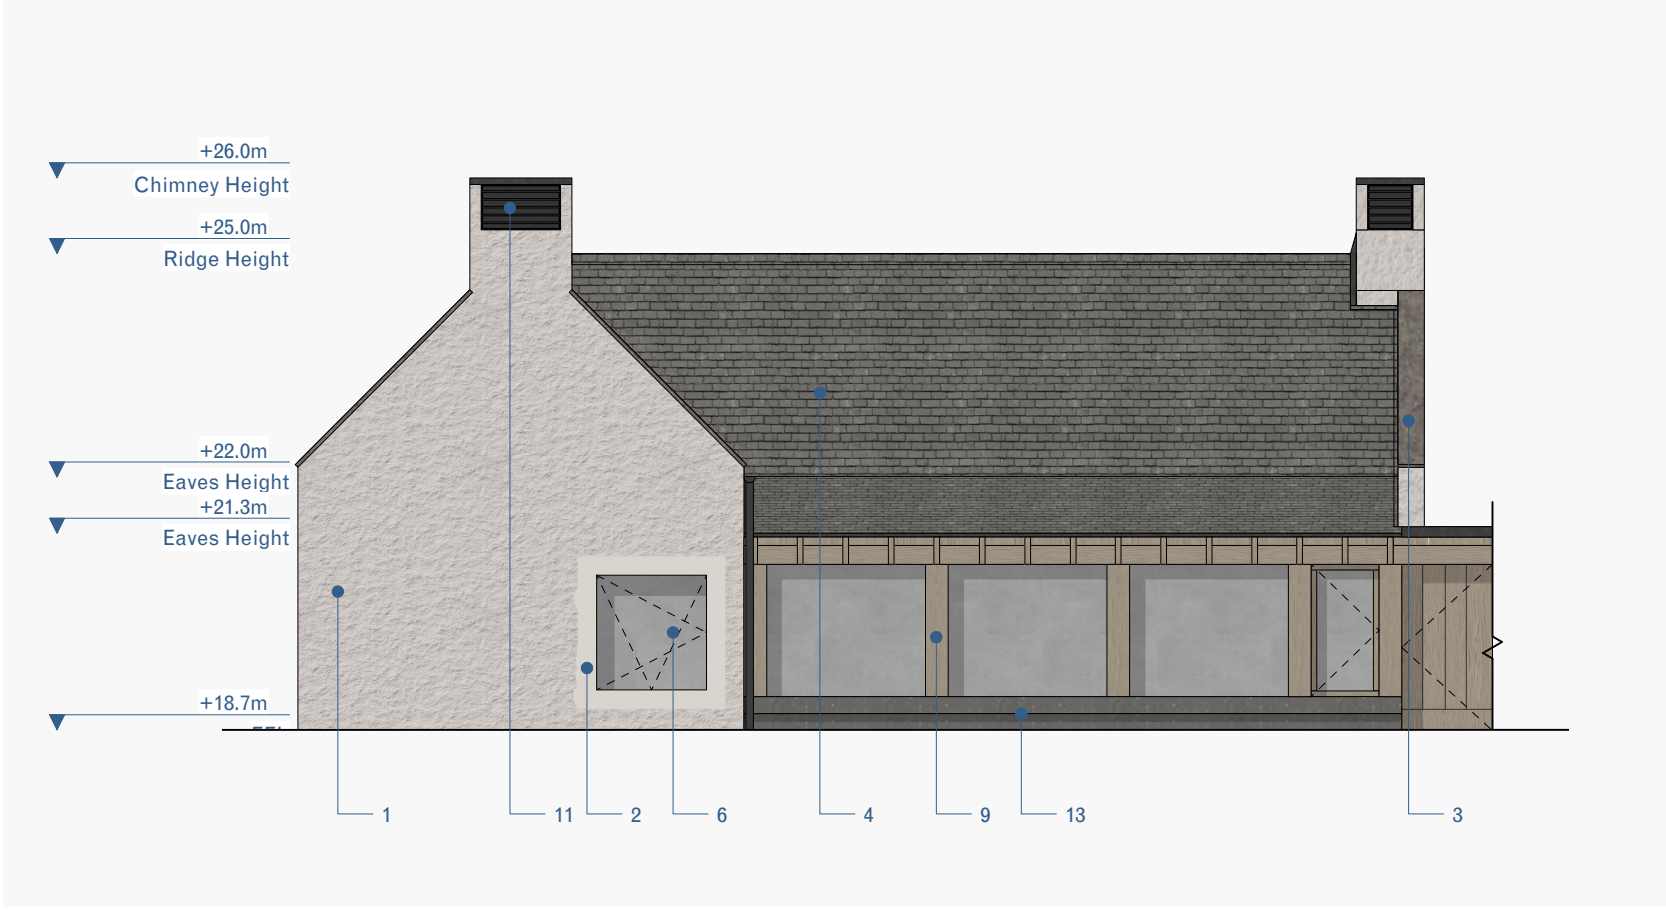

Dores Inn
Proposed - Elevation Extension South/West



Dores Inn
Proposed - Elevation Extension North/West

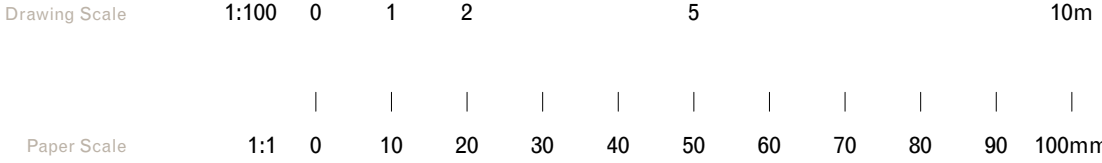

© Copyright
This drawing is the property of Tuckey Design Studio Ltd. Copyright and intellectual property of all information shown is reserved by them. The drawing is issued on the condition that it is not copied, either wholly or in part, without written consent from Tuckey Design Studio Ltd, except for planning purposes. Drawings are not to be scaled, except for planning purposes. Contractors to work to figured dimensions only. All dimensions to be checked on site before commencement of work or shop drawings. This drawing is to be read in conjunction with the specification when issued.


General Notes

— Drawings are to be read in conjunction with all other consultants drawings and specifications.

Legend

1. Rendered Stone (Rough)
2. Rendered Stone (Smooth)
3. Stone Capping
4. Slate Roof Tiles
5. Metal Flashing
6. Glass
7. Slate Canopy
8. Solid Slate Column
9. Timber Framing with Door & Windows
10. Painted Signage
11. Vent
12. Chimney Pot
13. Stone Upstand
14. Obscured Glass
15. Metal Gutter

Key Plan

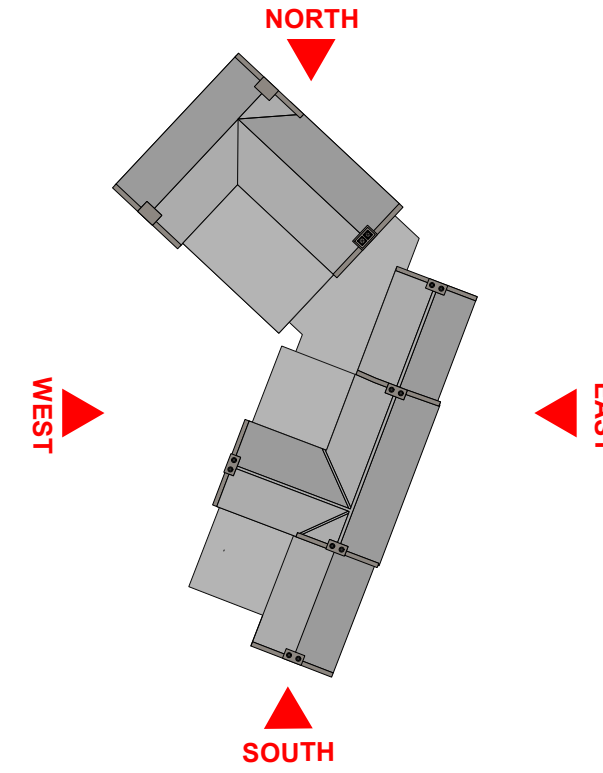

Rev.	Notes	Date	Job Number
-	PLANNING ISSUE	30 Mar 2026	FB/SW
			Drawn
			Checked

Tuckey Design Studio


studio@tuckeydesign.com

London
+44 (0)20 8960 1909
58 Milson Road
London W14 0LB
United Kingdom


Switzerland
+41 (0)41 8871406
Gotthardstrasse 44
6490 Andermatt
Switzerland

Project	Job Number
Dores Inn	0312
Drawing Number	Scale
TDS_0312_DI_02_201	Scale of A1 1:100 Scale of A3 1:200

Planning

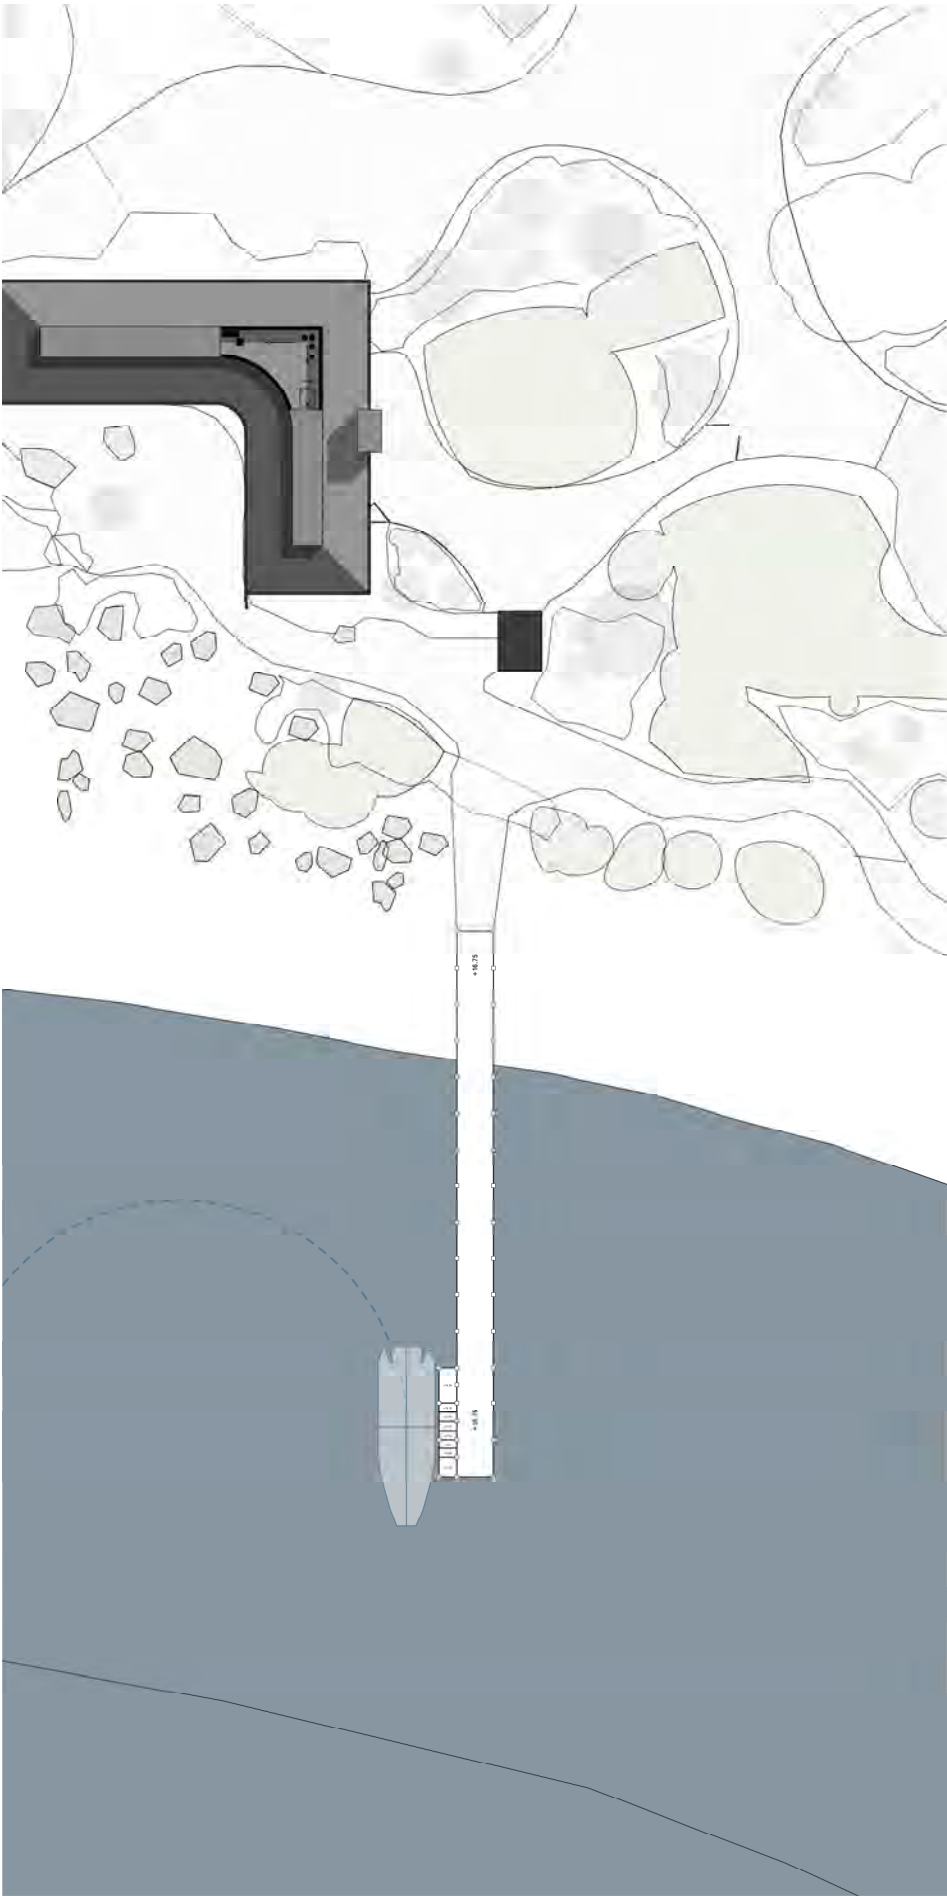


Dores Jetty
Proposed - 1:500 Site Plan

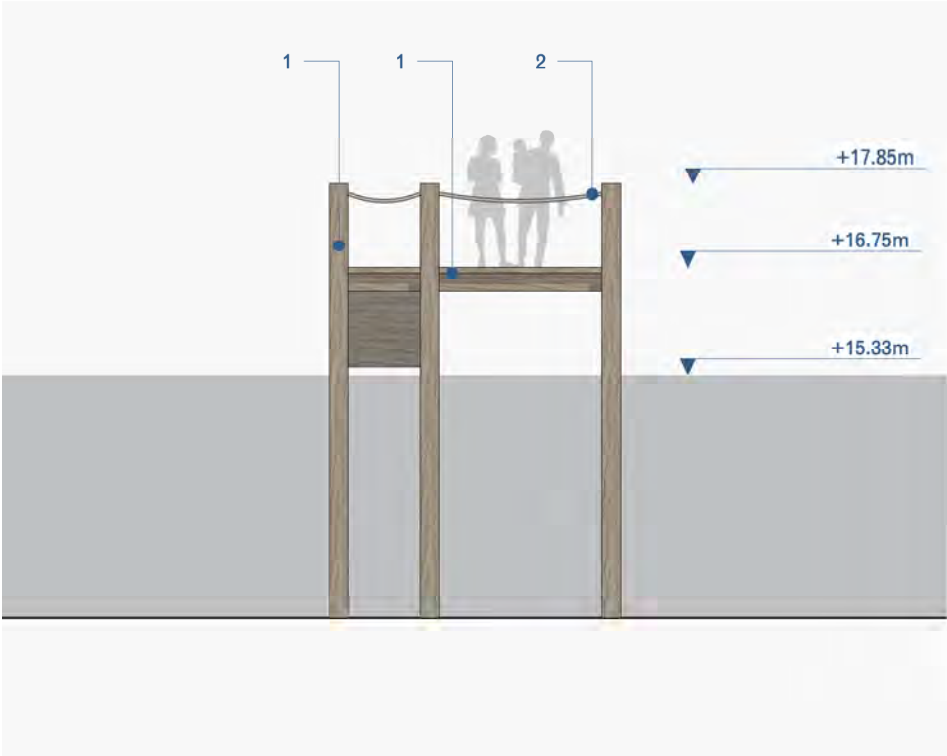


Dores Jetty
Proposed - South Elevation



Dores Jetty
Proposed - Plan

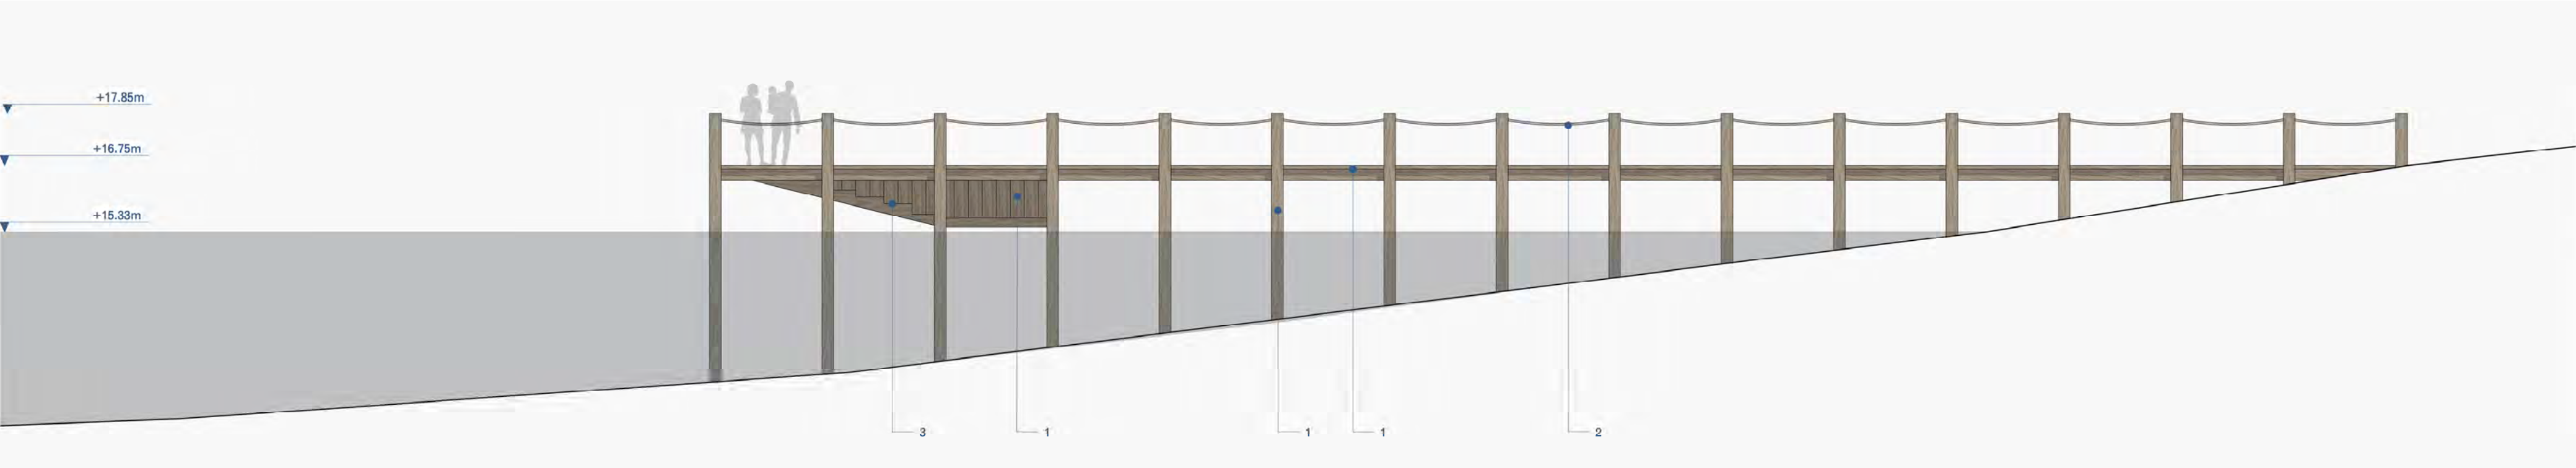

Dores Jetty
Proposed - East Elevation

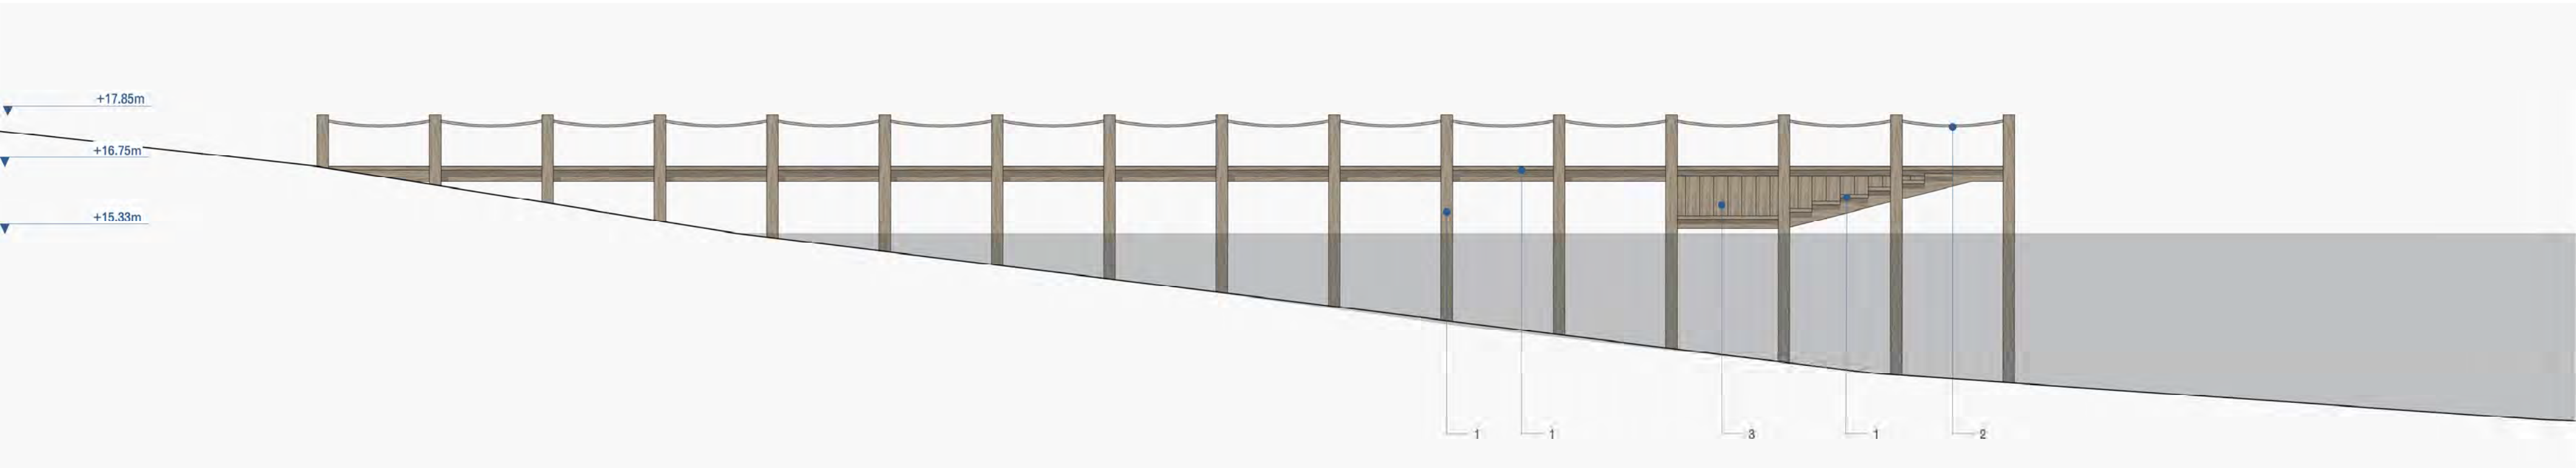

Dores Jetty
Proposed - West Elevation

© Copyright
This drawing is the property of Tuckey Design Studio Ltd. Copyright and intellectual property of all information shown is reserved by them. The drawing is issued on the condition that it is not copied, either wholly, or in part, without written consent from Tuckey Design Studio Ltd, except for planning purposes. Drawings not to be used, except for planning purposes. Contractor to work to figured dimensions only. All dimensions to be checked on site before commencement of work or deep drawings. This drawing is to be read in conjunction with the specification when issued.

General Notes

— Drawings are to be read in conjunction with all other consultants drawings and specifications.

Legend

1. Timber
2. Guard Rail
3. Steps

Rev.	Notes	Date	Drawn/Checked
	PLANNING ISSUE	30 Mar 2026	SW/EA

Tuckey Design Studio


studio@tuckeydesign.com


London
+44 (0)20 8960 1909
58 Milson Road
London W14 0LB
United Kingdom

Spiez (Germany)
+41 (0)41 8871406
Gotthardstrasse 44
6490 Andermatt
Switzerland


Dores Inn	0312
Proposed - Jetty	1:100
General Arrangements	1:200
TDS_0312_JA_02_100	

Planning

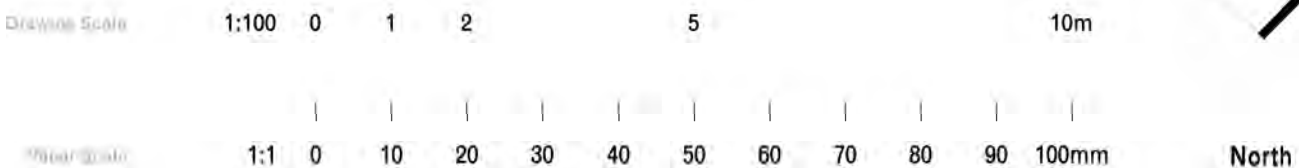


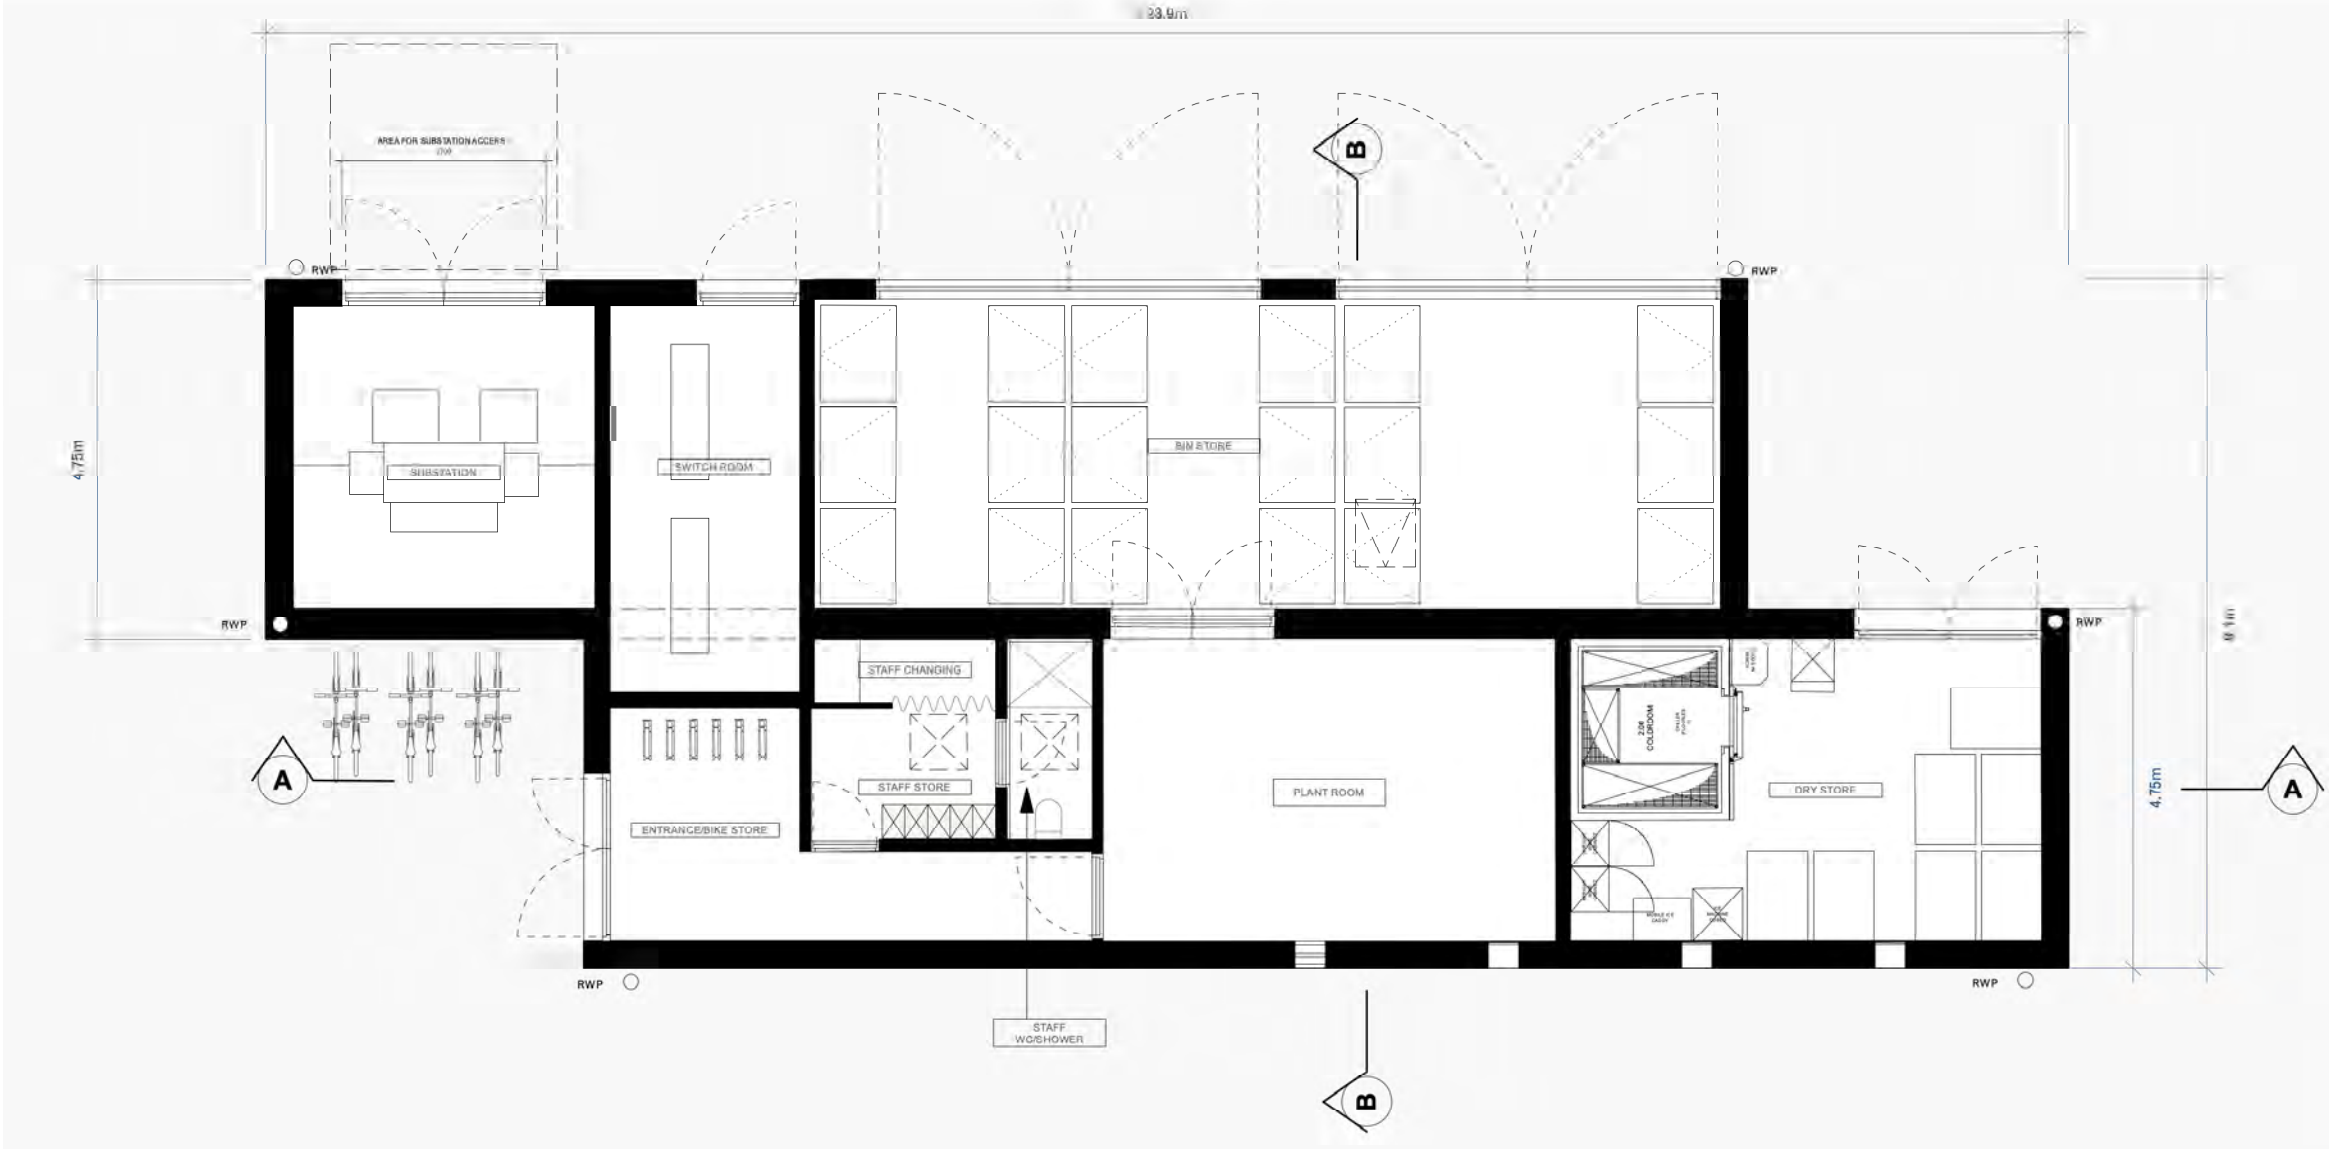

Service Building
Proposed - Ground Floor Plan

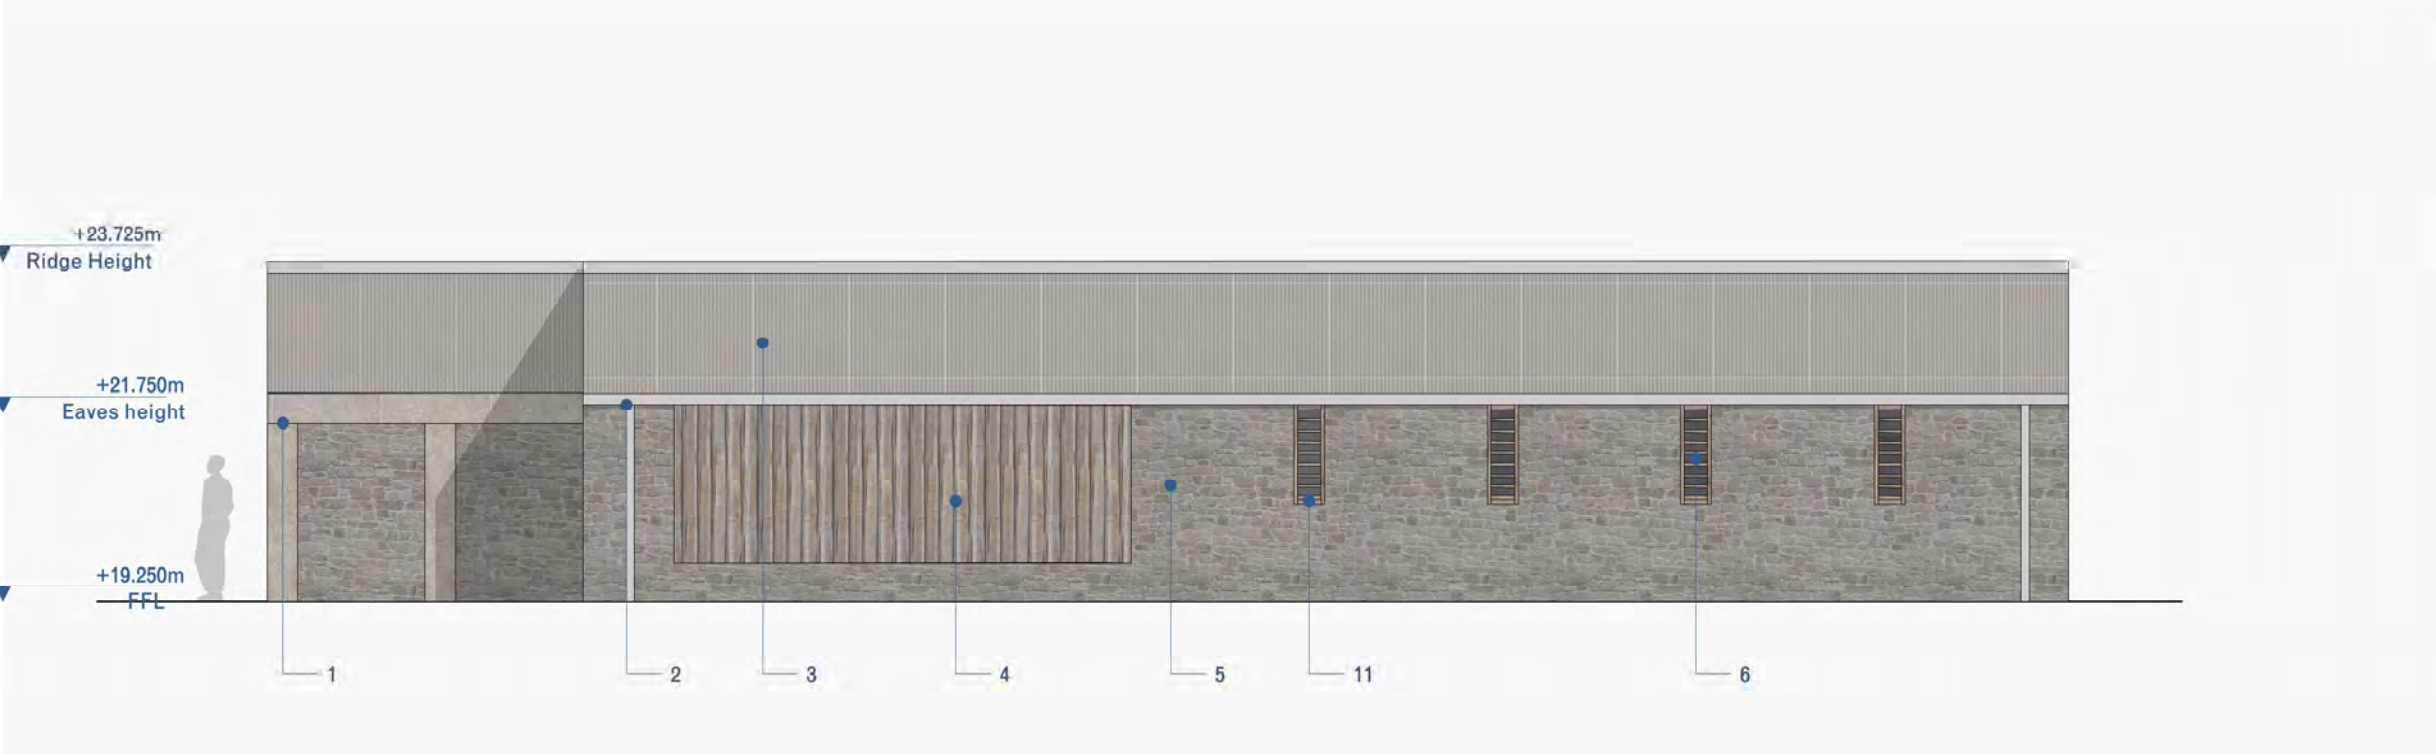

Service Building
Proposed - Elevation North West

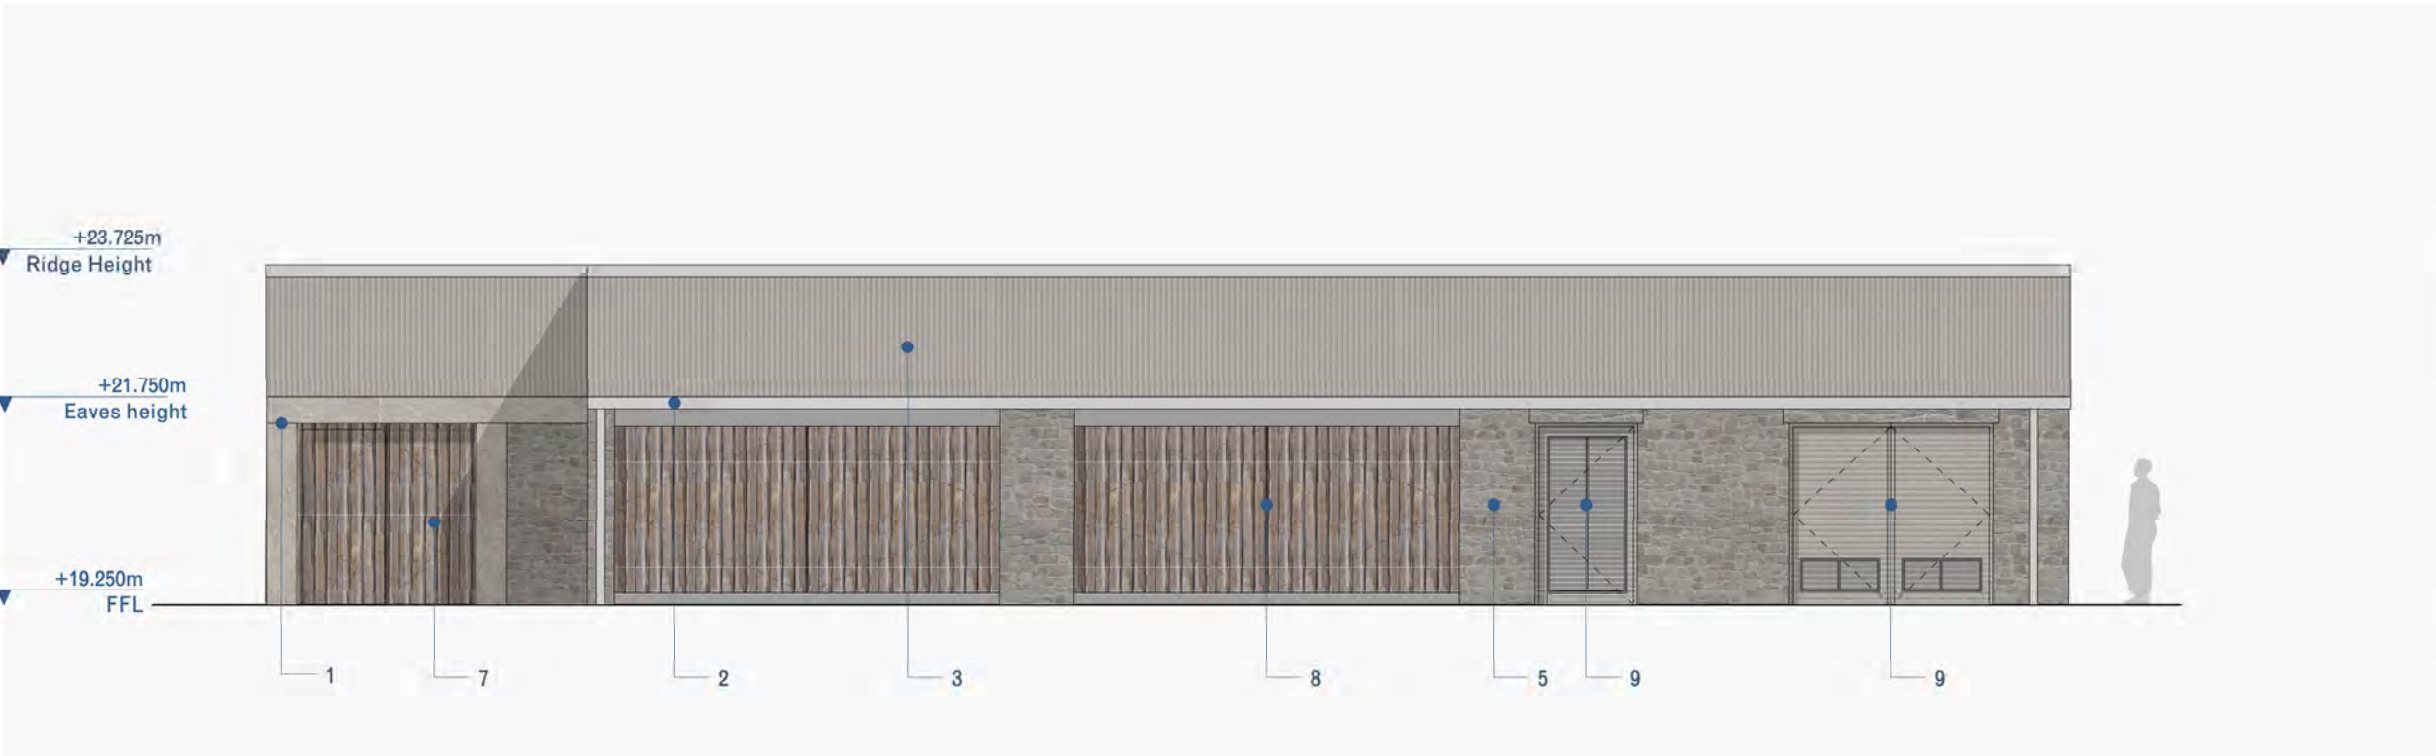


Service Building
Proposed - Elevation South East




Service Building
Proposed - Elevation North East




Service Building
Proposed - Elevation South West

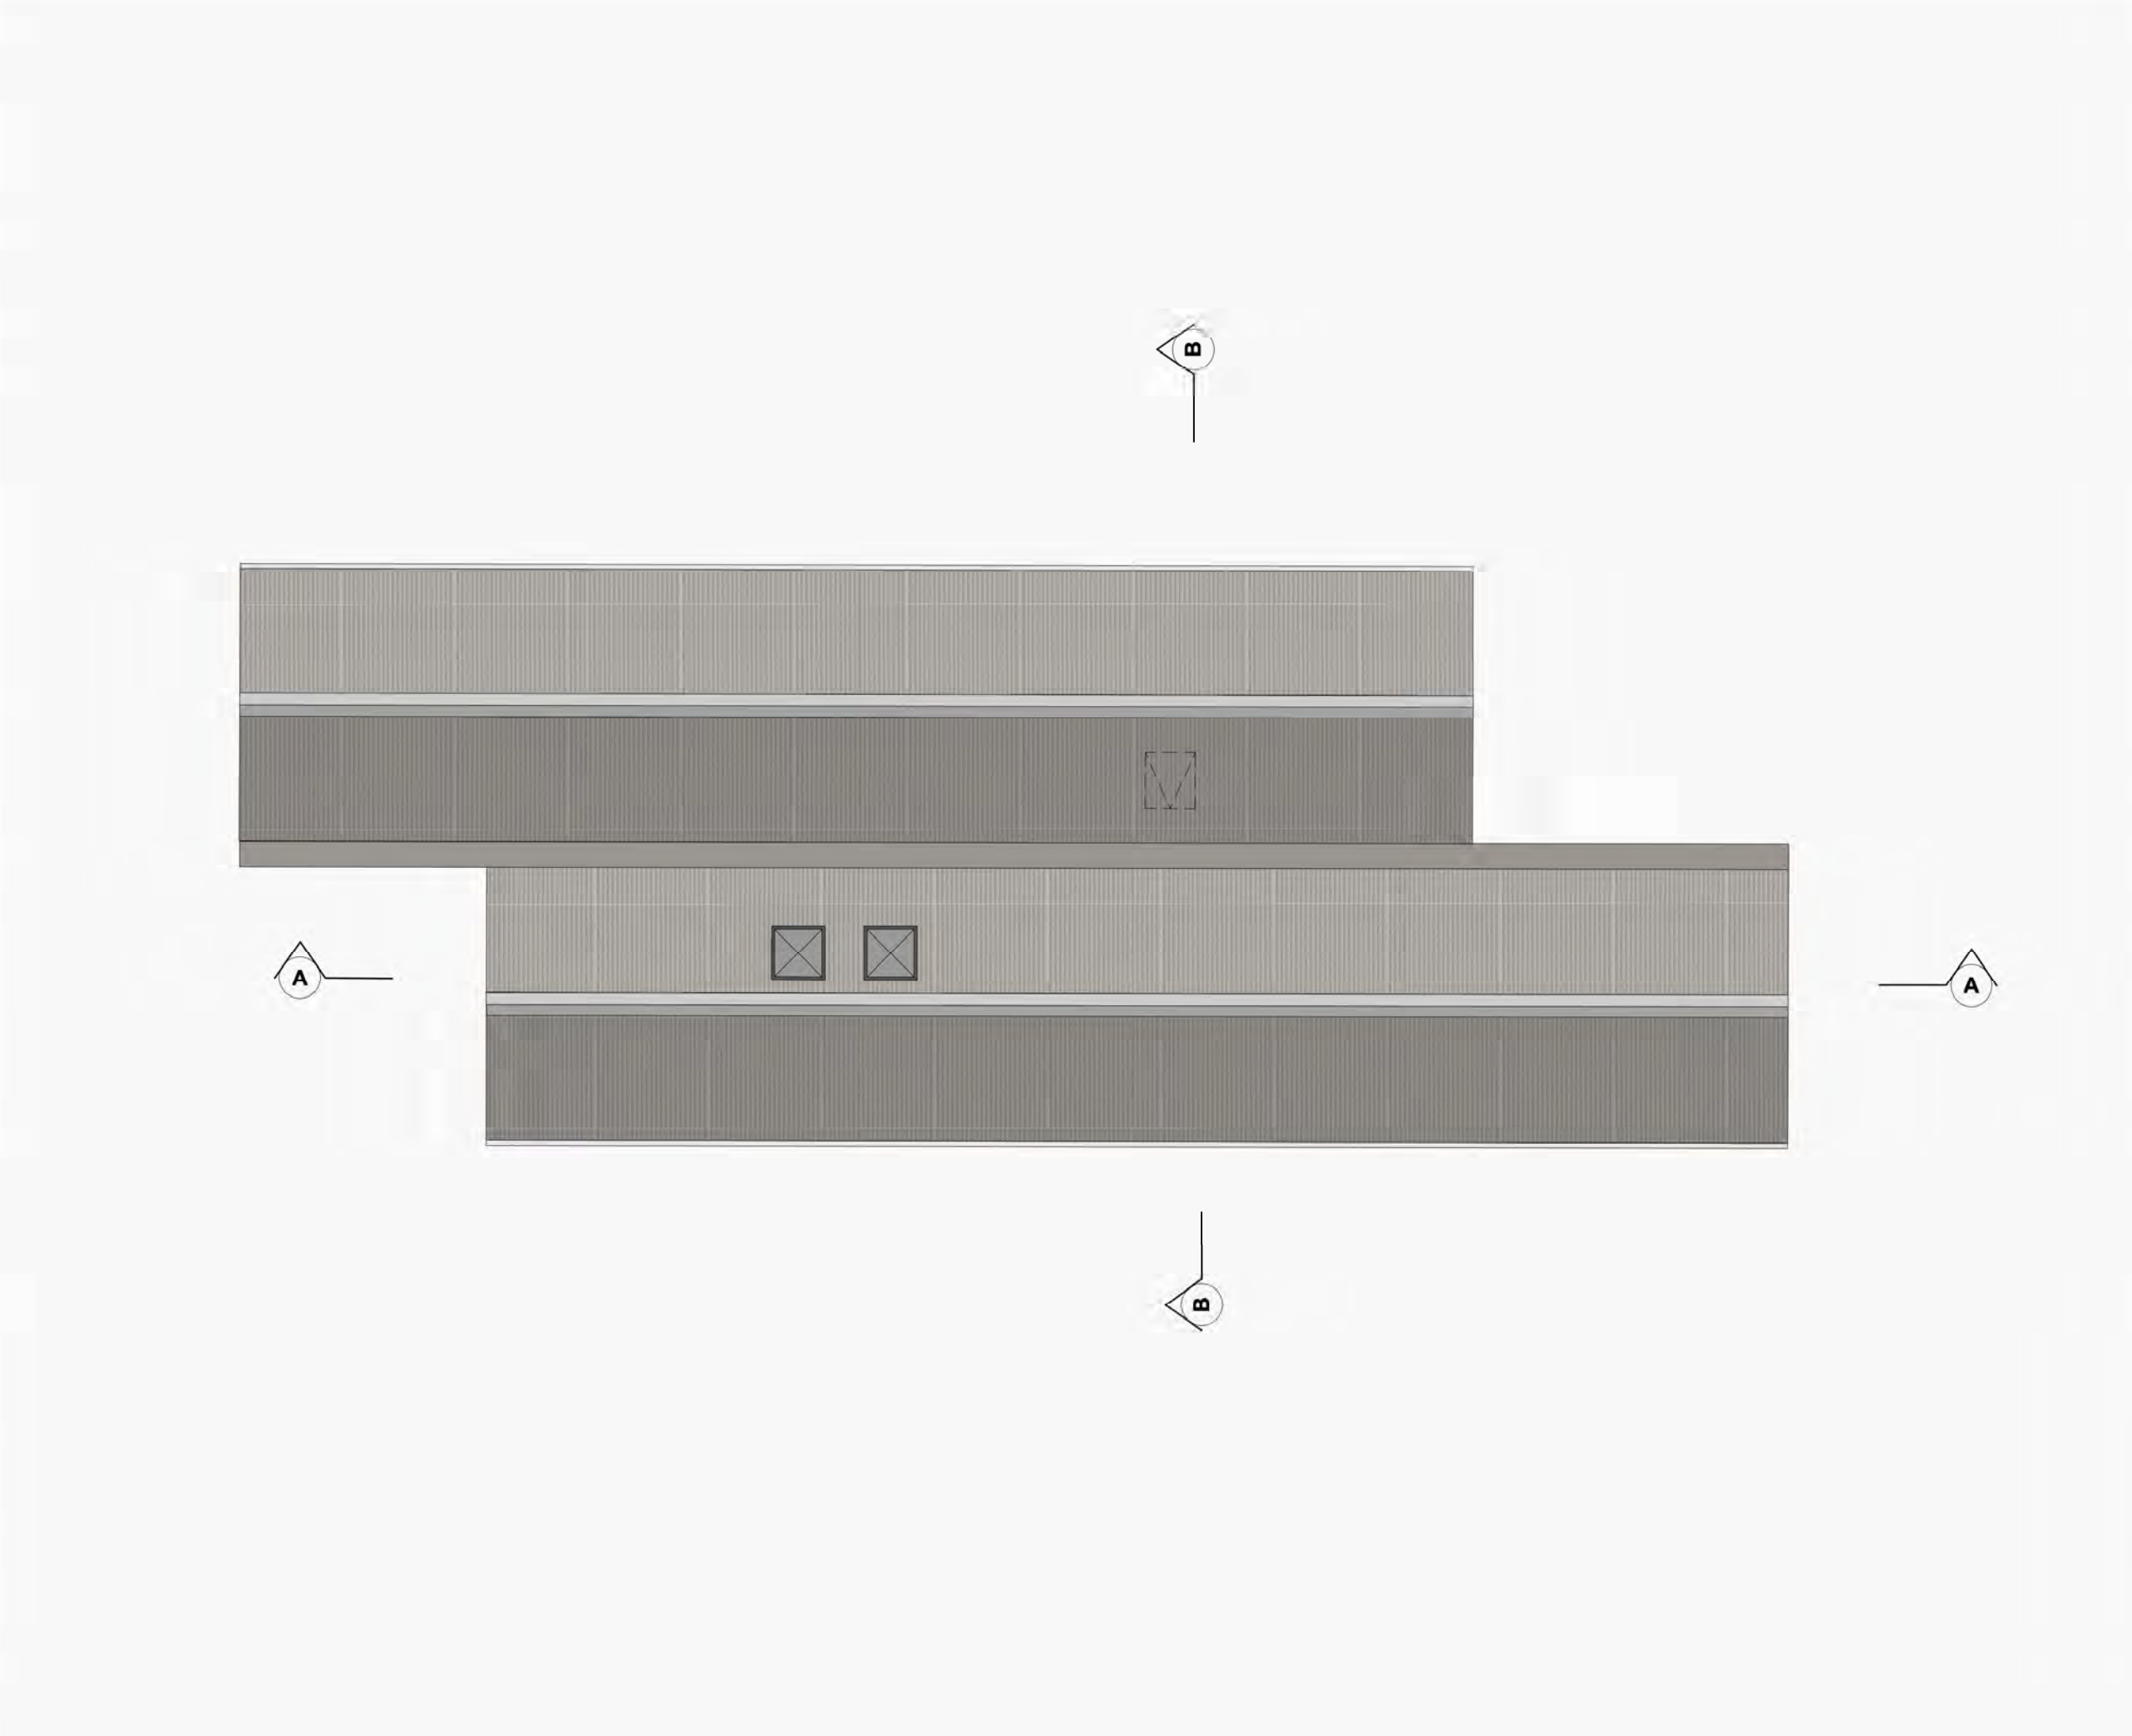


Service Building
Proposed - Roof Plan

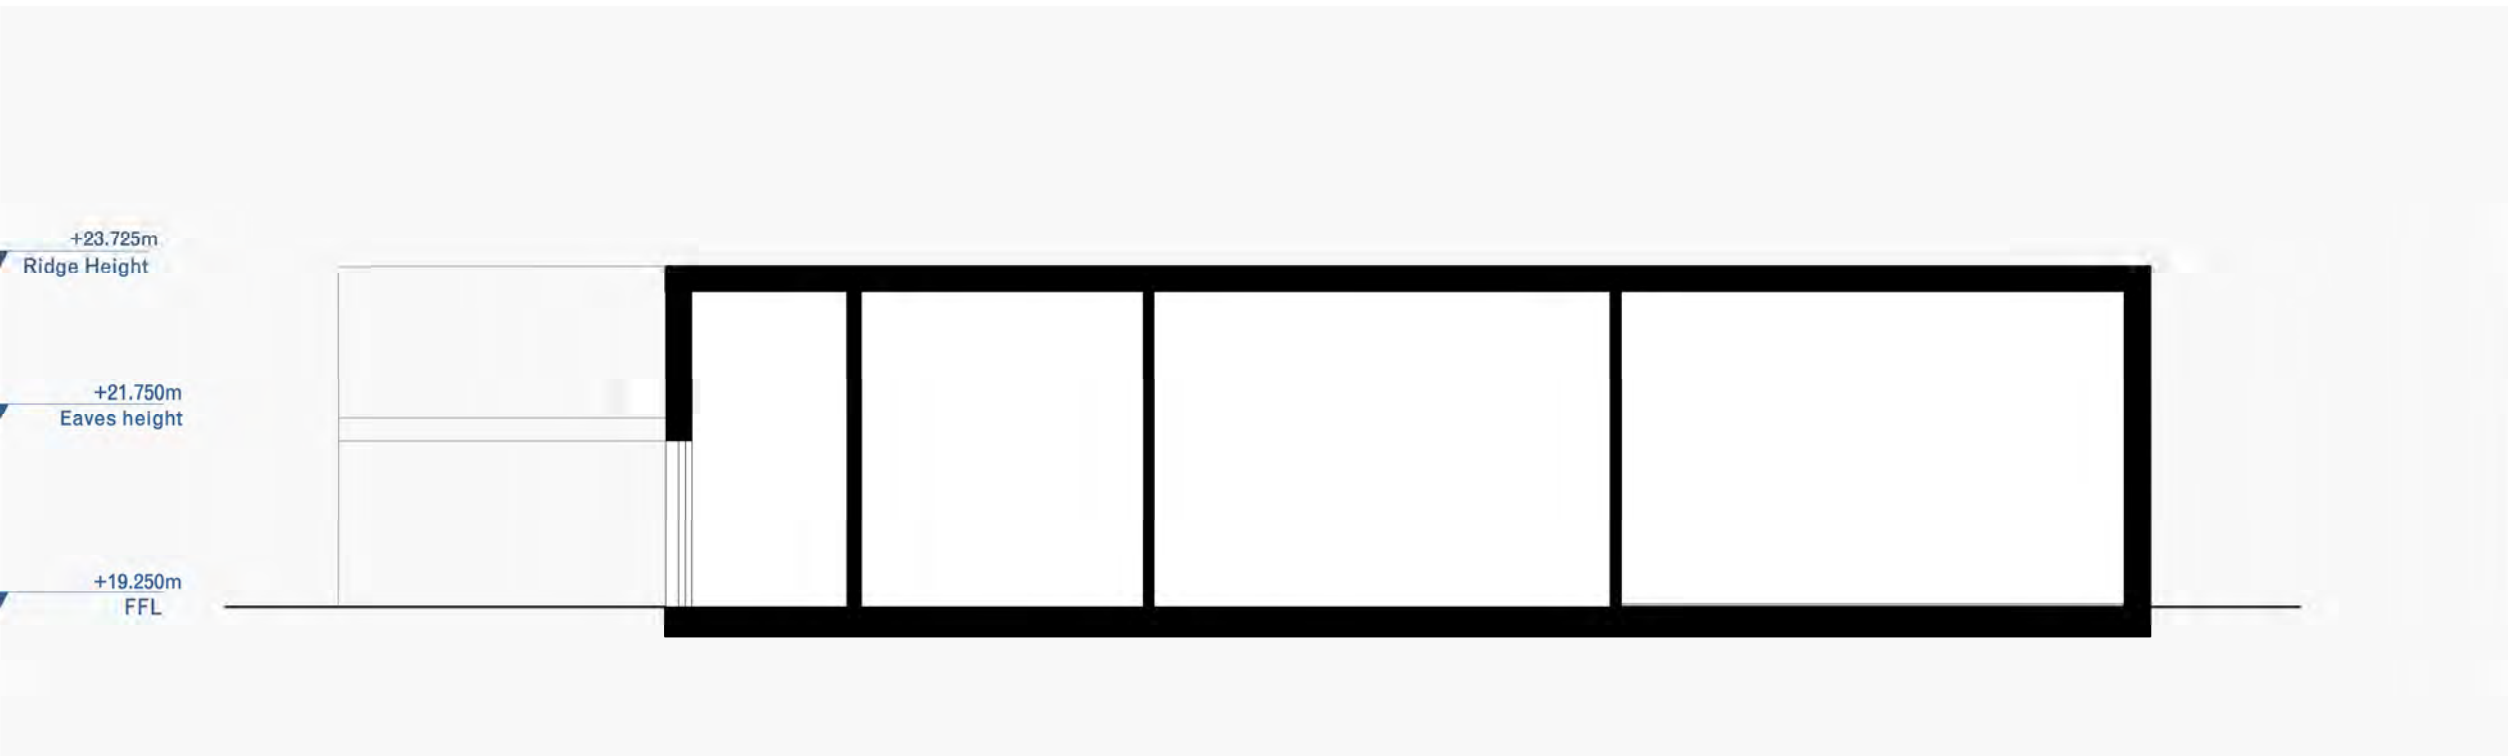

Service Building
Proposed - Section AA

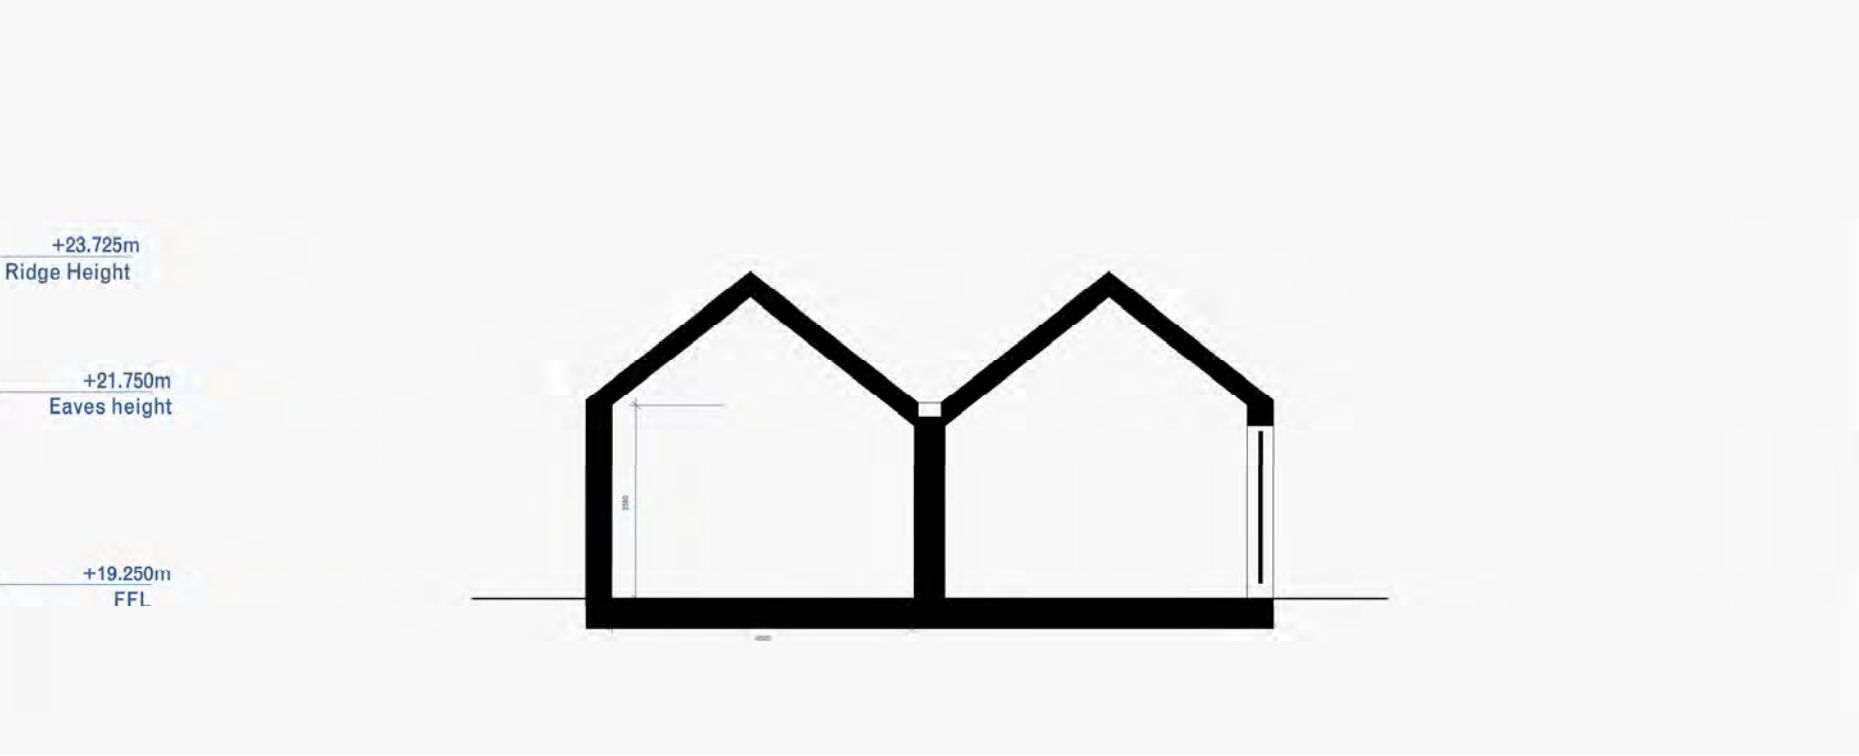

Service Building
Proposed - Section BB

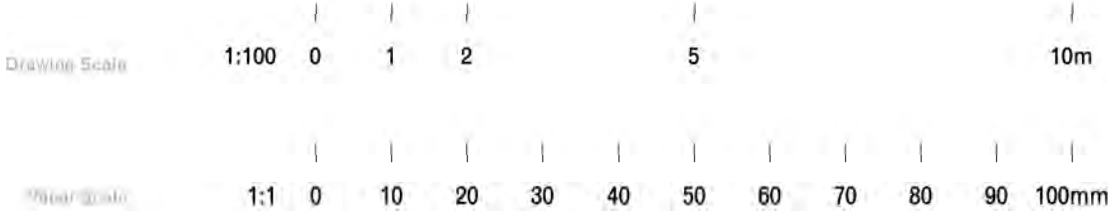

© Copyright
This drawing is the property of Tuckey Design Studio Ltd. Copyright and intellectual property of all information shown is reserved by them. The drawing is issued on the condition that it is not copied, either wholly, or in part, without written consent from Tuckey Design Studio Ltd, except for planning purposes. Drawings not to be used, except for planning purposes. Contractor to work to figured dimensions only. All dimensions to be checked on site before commencement of work or shop drawings. This drawing is to be read in conjunction with the specification when issued.

General Notes

— Drawings are to be read in conjunction with all other consultants drawings and specifications.

Service Building

Total Building Footprint: 179.829 sqm

Gross Internal Area: 158.393 sqm


Legend

1. Stone Lintel
2. Metal Gutter
3. Corrugated Metal
4. Timber Cladding
5. Stone
6. Glass Windows with Timber Louvres
7. Timber Doors
8. Slatted Timber Doors (Bin Store)
9. Ventilated Metal Doors (Substation/Switch Room)
10. Metal Ventilation Panel/Grill
11. Timber Louvred Ventilation Panel

Rev.	Notes	Date	Drawn/Checked
-	PLANNING ISSUE	30 Mar 2026	WP/EA
Tuckey Design Studio			
studio@tuckeydesign.com			
London		Switzerland	
+44 (0)20 8960 1909		+41 (0)41 8871406	
58 Milson Road		Gotthardstrasse 44	
London W14 0LB		6490 Andermatt	
United Kingdom		Switzerland	

Service Building	0312
Proposed - General Arrangements	1:100
TDS_0312_SB_02_100	1:200


Planning

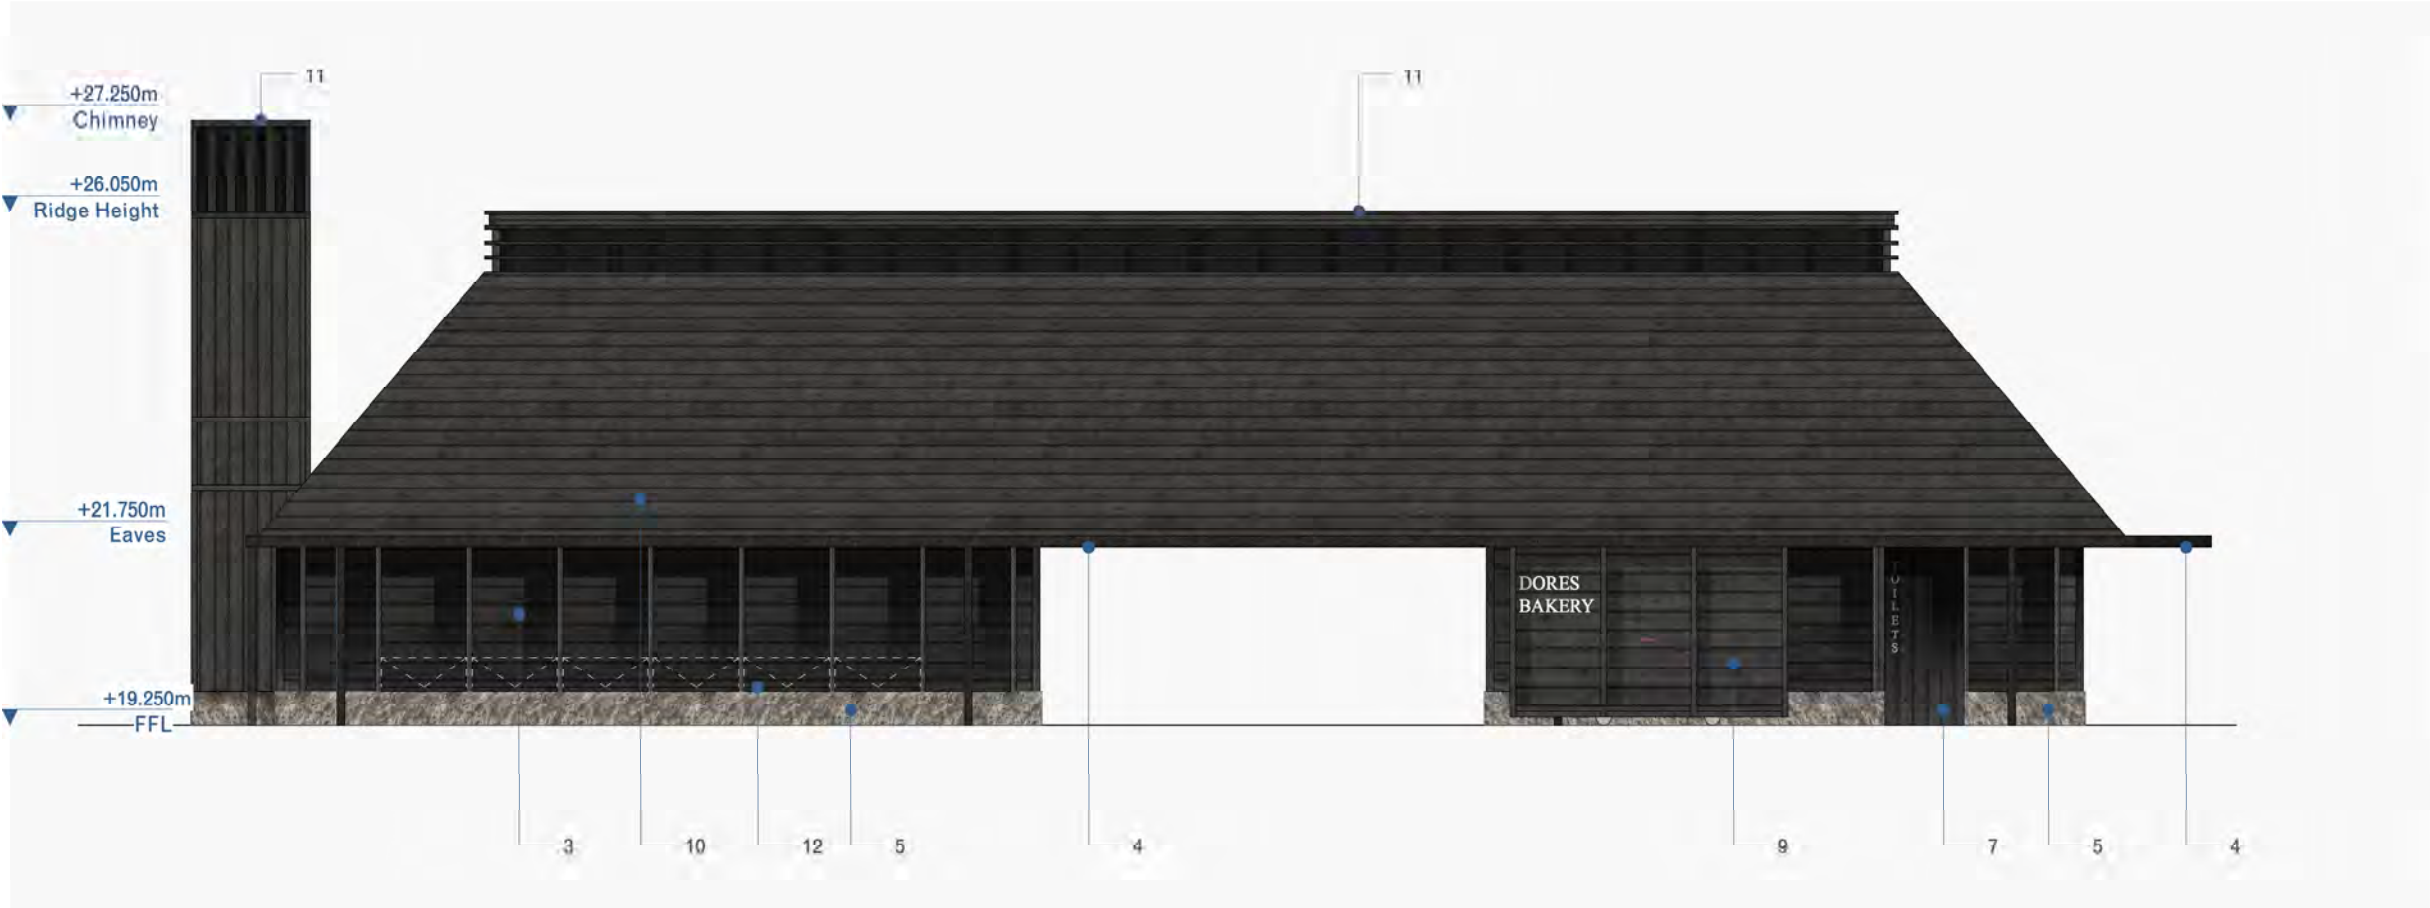

Dores Beach Bakery
Proposed - Elevation North




Dores Beach Bakery
Proposed - Elevation East

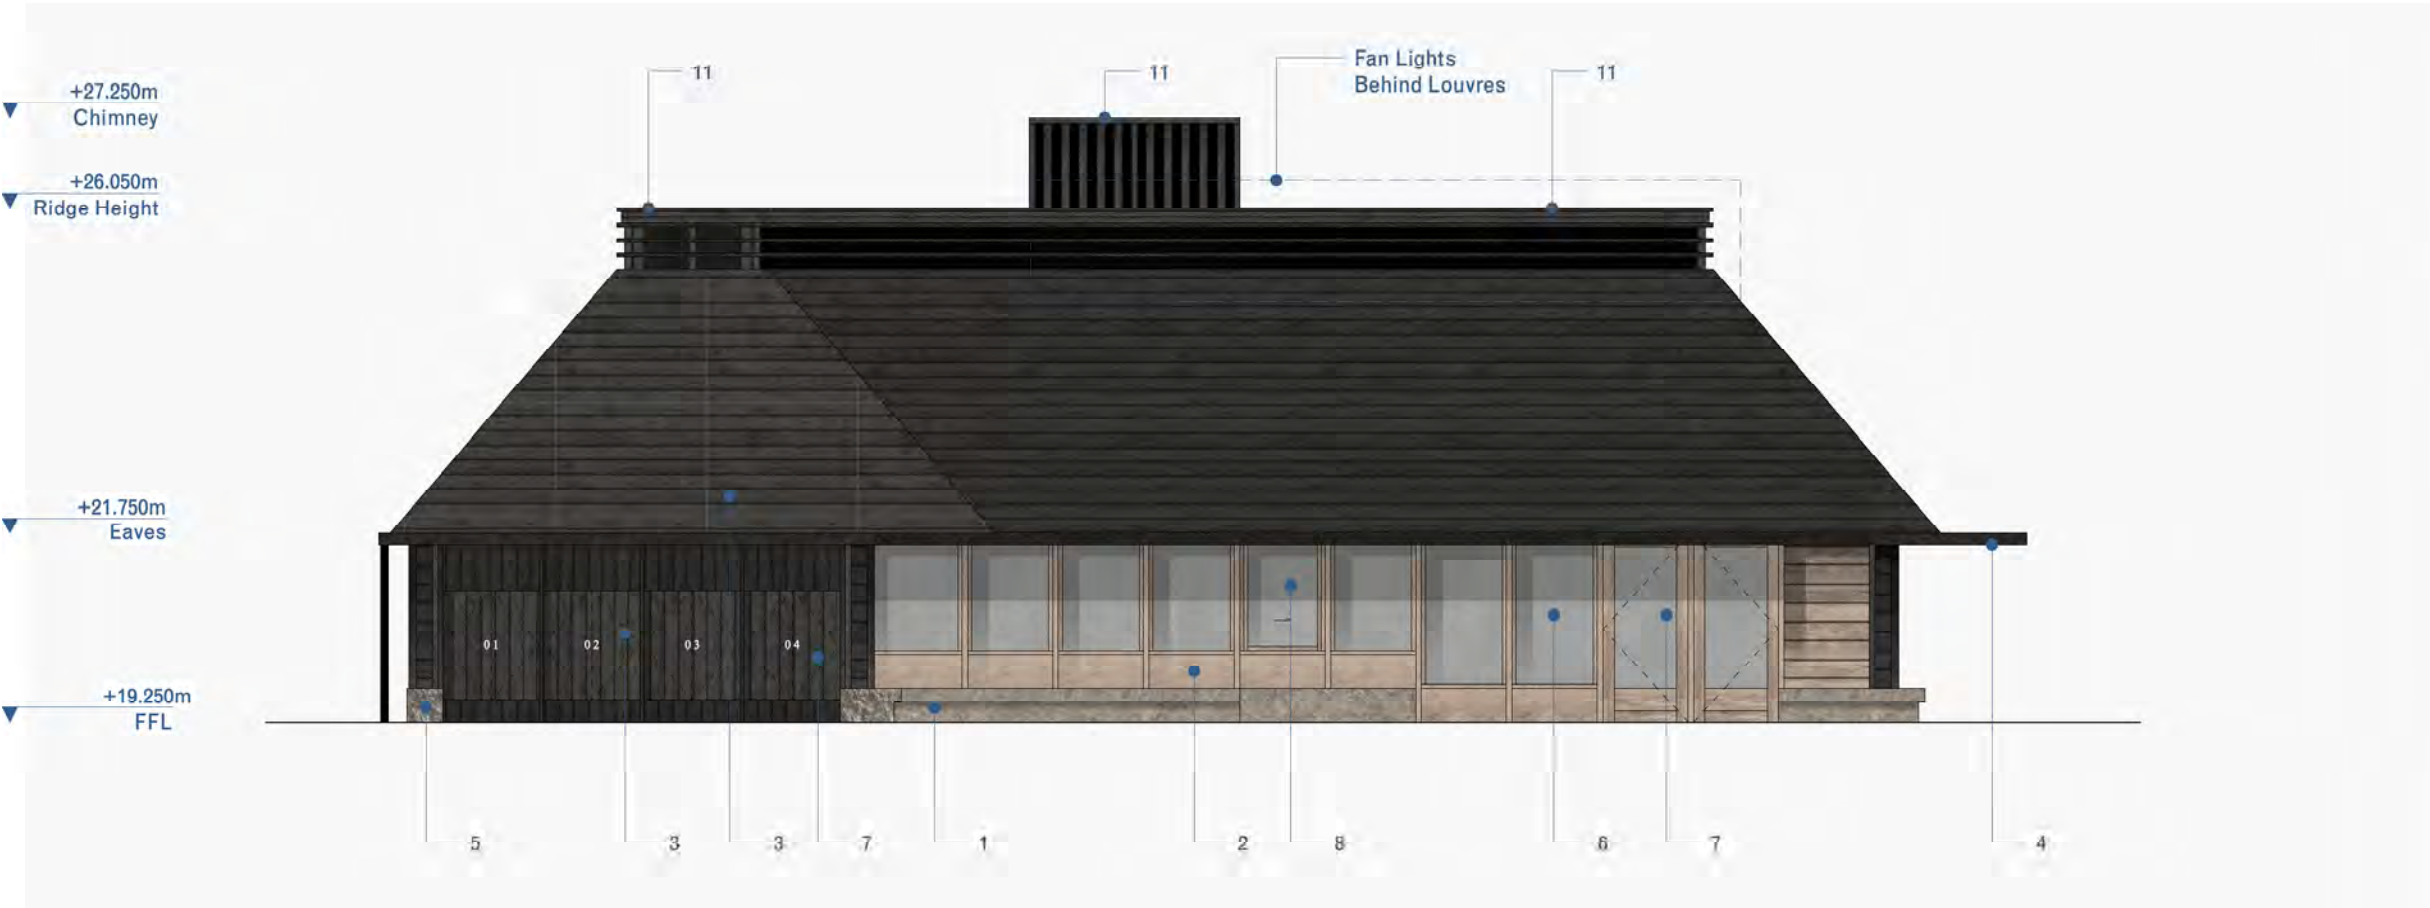


Dores Beach Bakery
Proposed - Elevation West




Dores Beach Bakery
Proposed - Elevation South

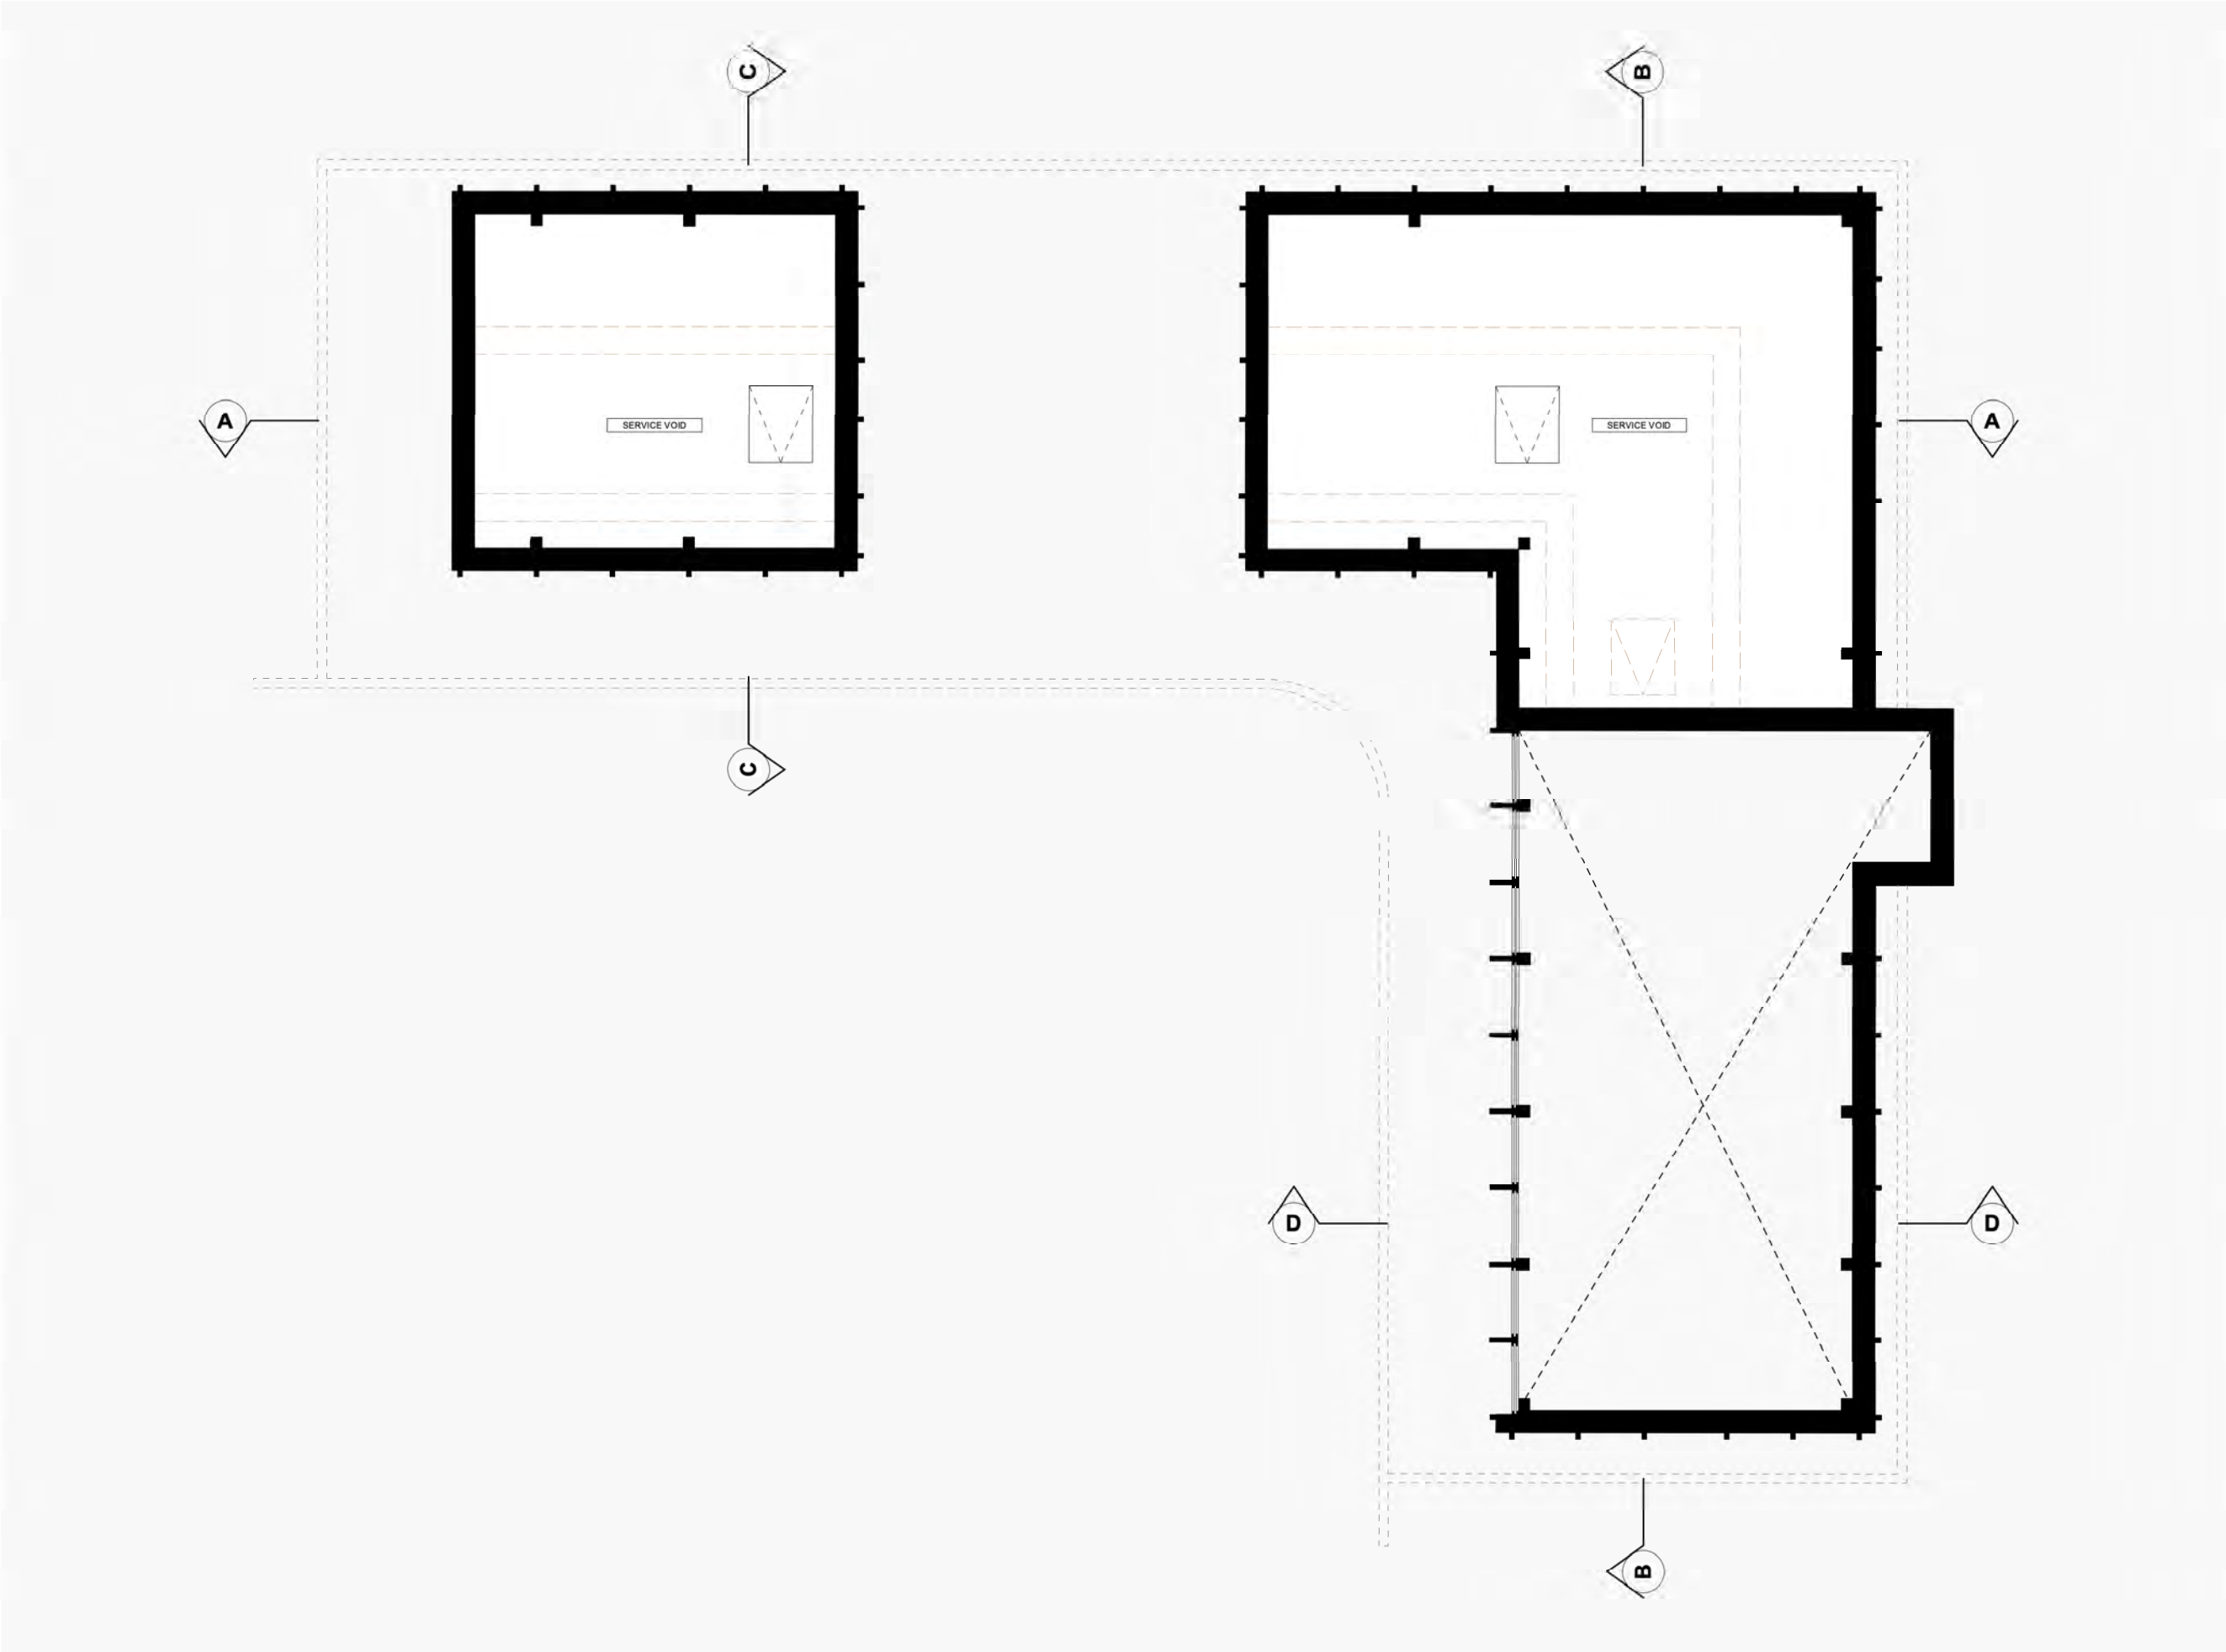

Dores Beach Bakery
Proposed - First Floor Plan

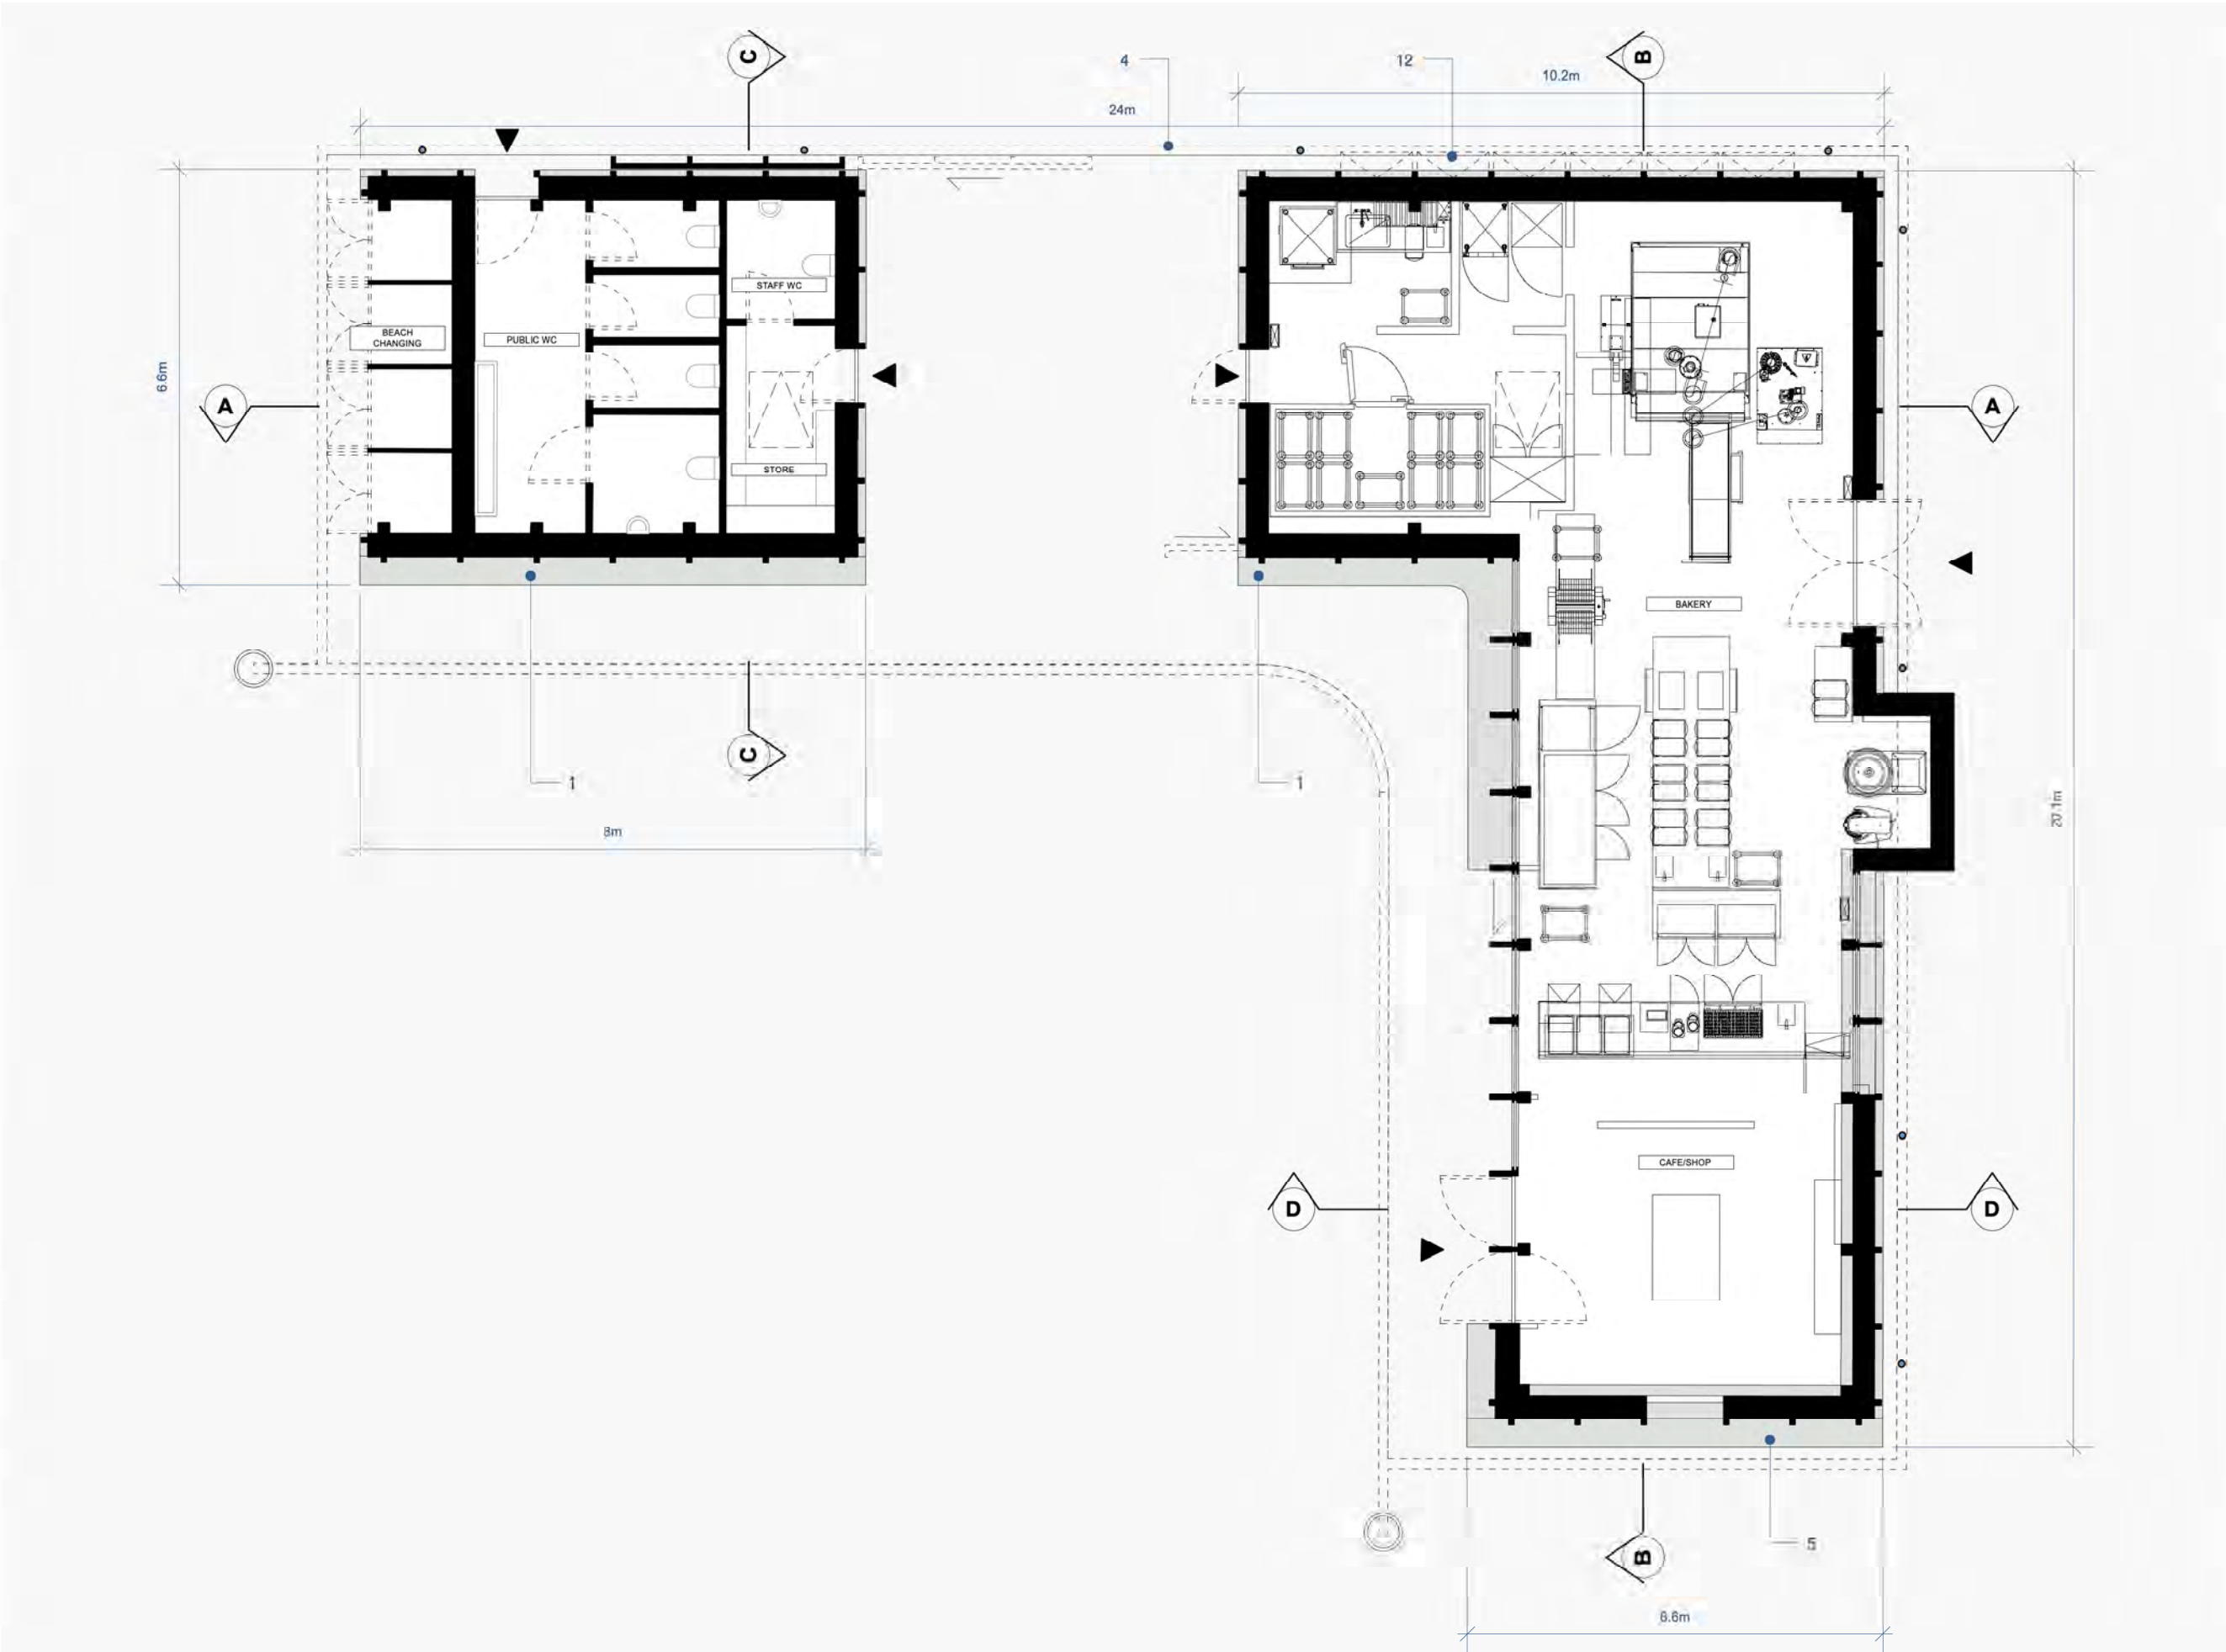

Dores Beach Bakery
Proposed - Ground Floor Plan

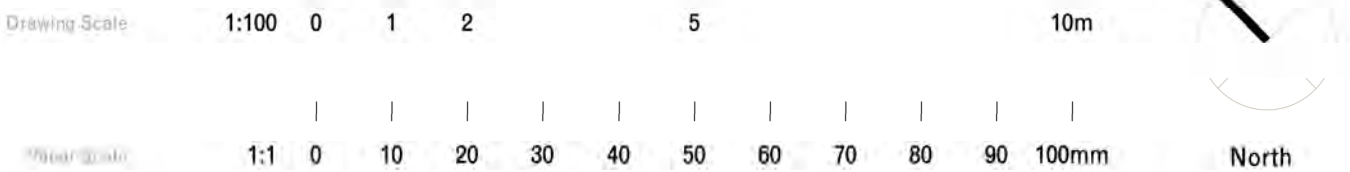

© Copyright
This drawing is the property of Tuckey Design Studio Ltd. Copyright and intellectual property of all information shown is reserved by them. The drawing is based on the conditions that it is not to be used, wholly, or in part, without written consent from Tuckey Design Studio Ltd, except for planning purposes. Drawings not to be used, except for planning purposes. Contractor to work to figurative dimensions only. All dimensions to be checked on site before commencement of work or shop drawings. This drawing is to be read in conjunction with the specifications when issued.

General Notes

— Drawings are to be read in conjunction with all other consultants drawings and specifications.

Dores Beach Bakery

Total Building Footprint: 248 sqm

Gross Internal Floor Area: 197 sqm
(GF 147.97 sqm - not incl. changing)
(FF 48.83 sqm - Service Only)

Legend

1. Cut Stone (Smooth)
2. Natural Timber
3. Darkened Timber
4. Metal Gutter
5. Cut Stone (Rough)
6. Glass
7. Door
8. Service Hatch
9. Sliding Screen
10. Darkened Timber Boarded Roof
11. Metal Flat Roof
12. Folding Benches

Rev.	PLANNING ISSUE	30 Mar 2026	SW/EA
	Notes	Date	Drawn/Checked

Tuckey Design Studio


studio@tuckeydesign.com

London
+44 (0)20 8960 1909
58 Milson Road
London W14 0LB
United Kingdom

Switzerland
+41 (0)41 8871406
Gotthardstrasse 44
6490 Andermatt
Switzerland

Project	Job Number
Dores Beach Bakery	0312
Proposed - General Arrangement 01	1:100
Drawing Number	1:200
TDS_312_DB_02_101	

Planning

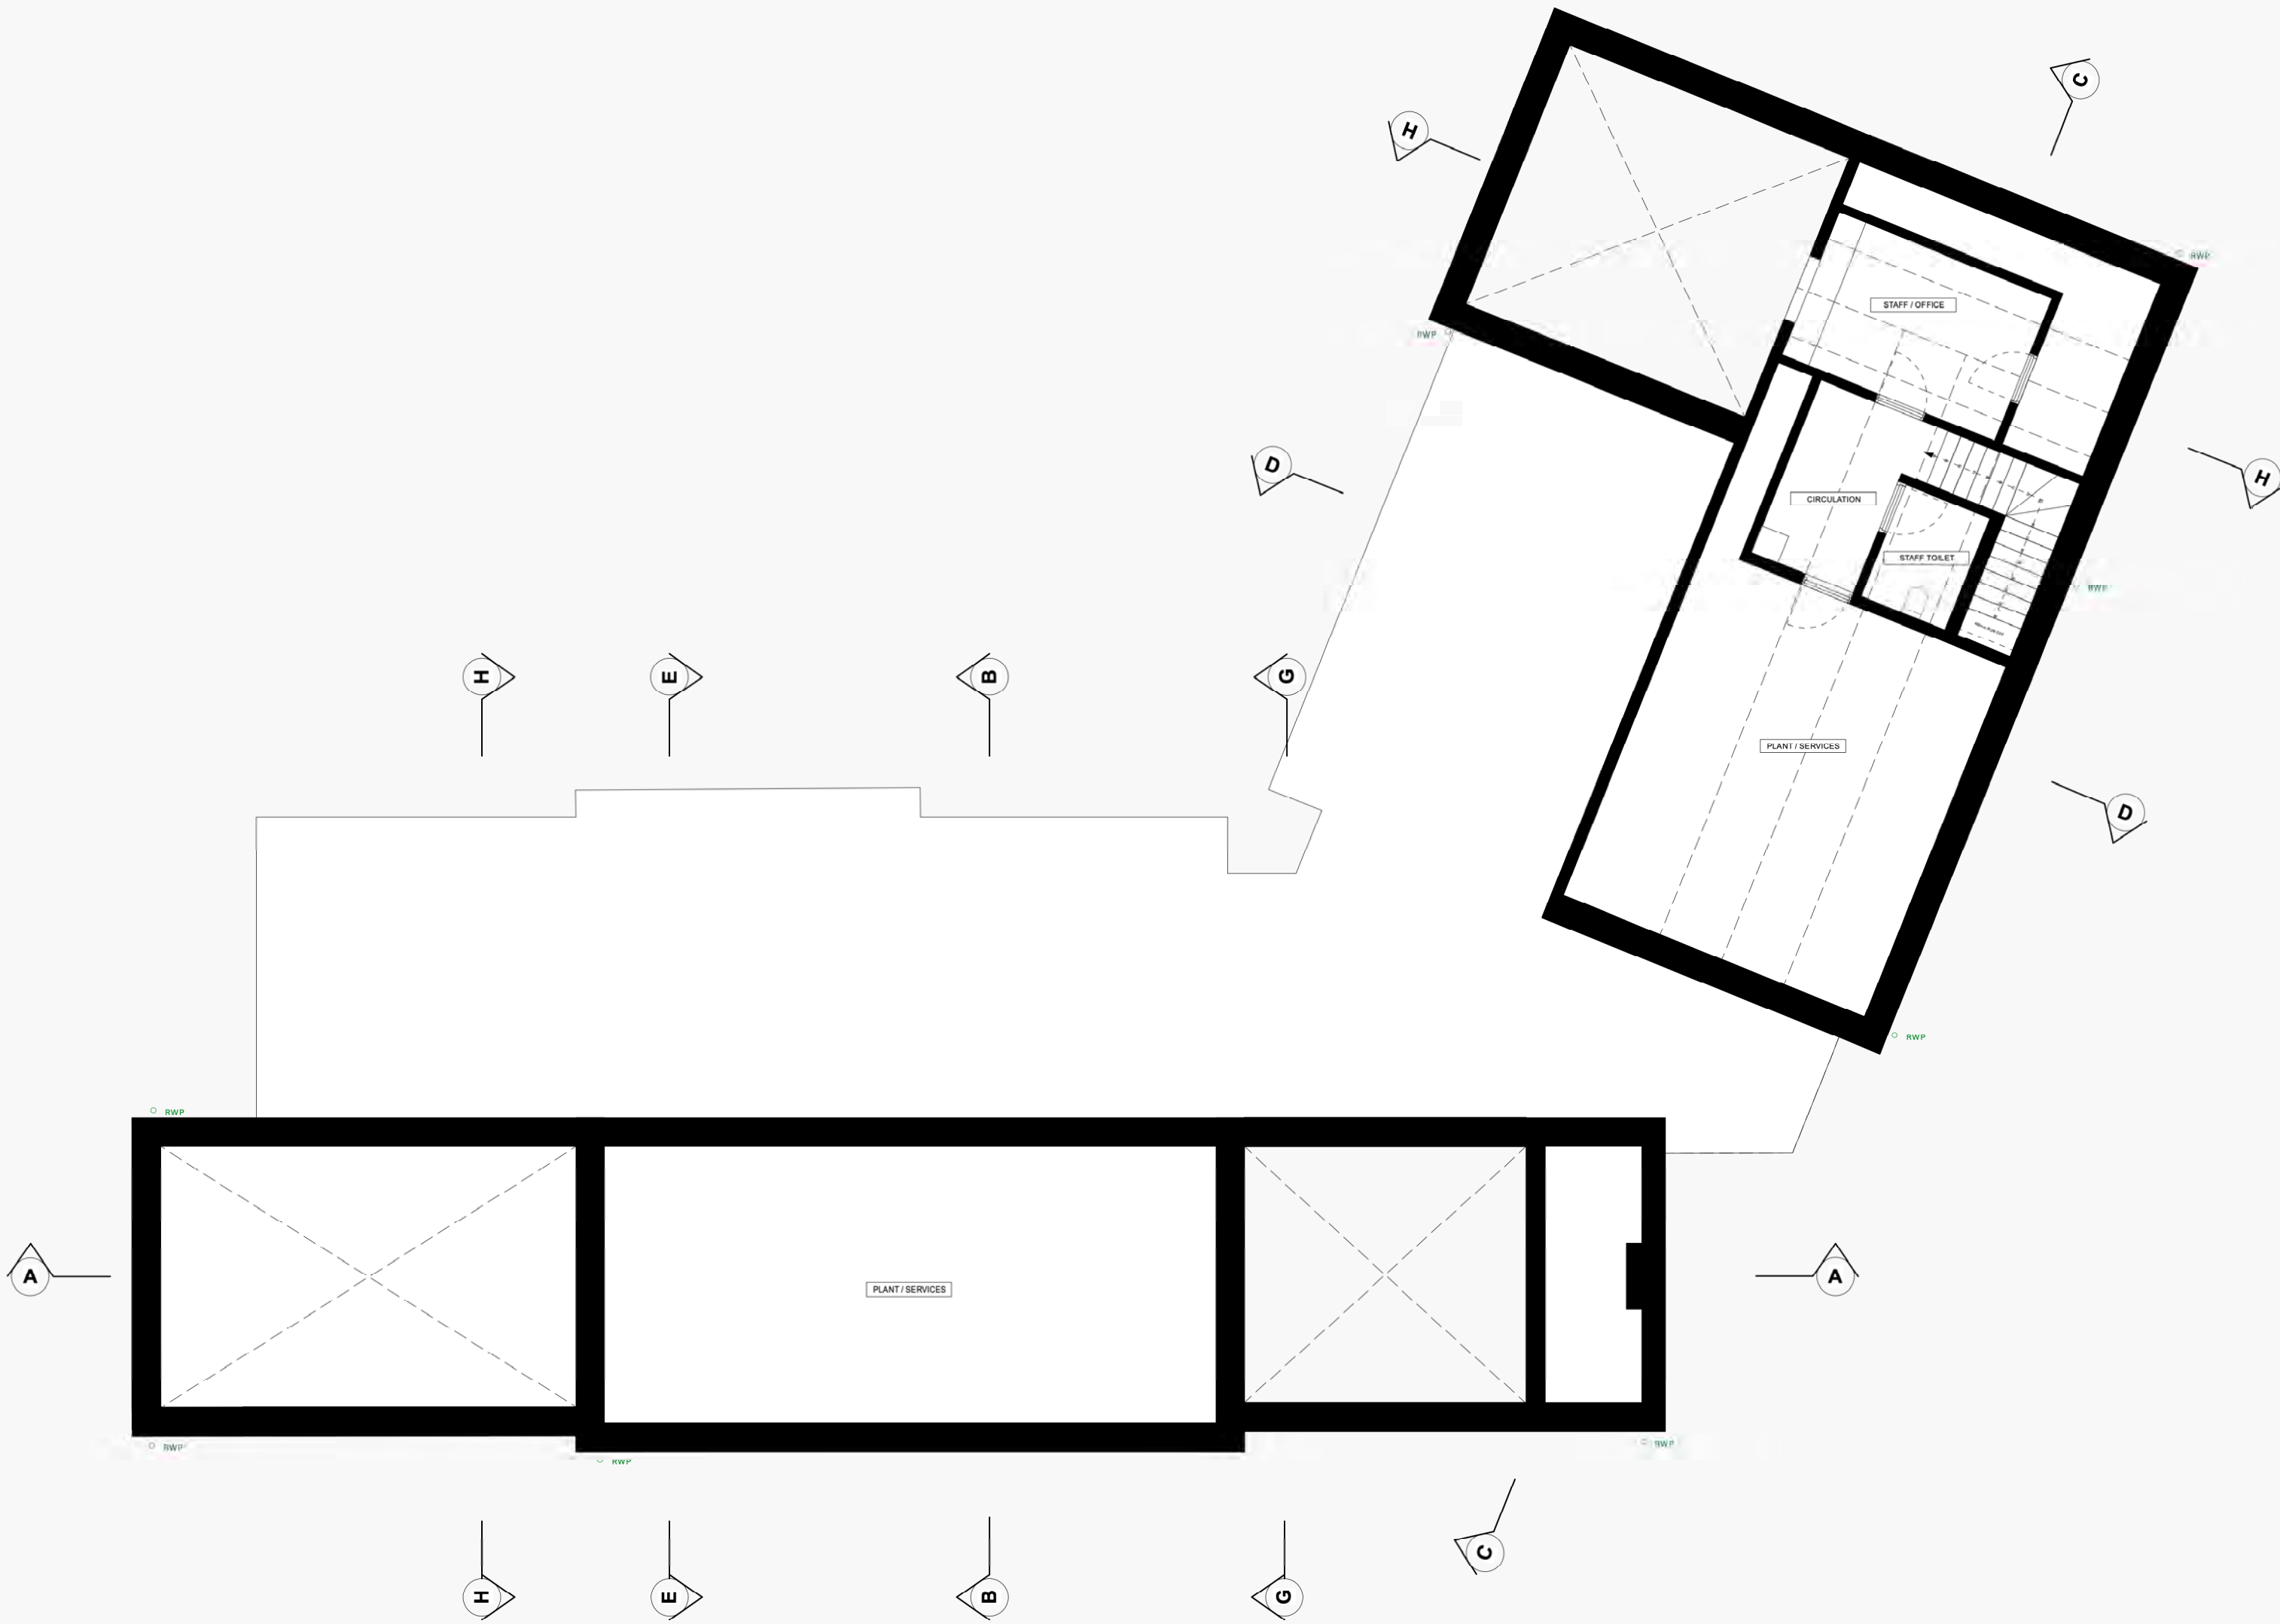

General Notes

— Drawings are to be read in conjunction with all other consultants drawings and specifications.

Dores Inn

Total Building Footprint: 434.1 sqm

Gross Internal Floor Area: 447.7 sqm
(GF 376.04 sqm)
(FF 71.67 sqm)

Rev.	Notes	Date	Drawn/Checked
	PLANNING ISSUE	30 Mar 2026	FB/SW


Tuckey Design Studio

studio@tuckeydesign.com


London
+44 (0)20 8960 1909
58 Milson Road
London W14 0LB
United Kingdom

Switzerland
+41 (0)41 8871406
Gotthardstrasse 44
6490 Andermatt
Switzerland


Project Dores Inn	Job Number 0312
Drawing Proposed - First Floor Plan	Scale 1:100
Drawing Number TDS_0312_DI_02_102	Sheet Size 1:200

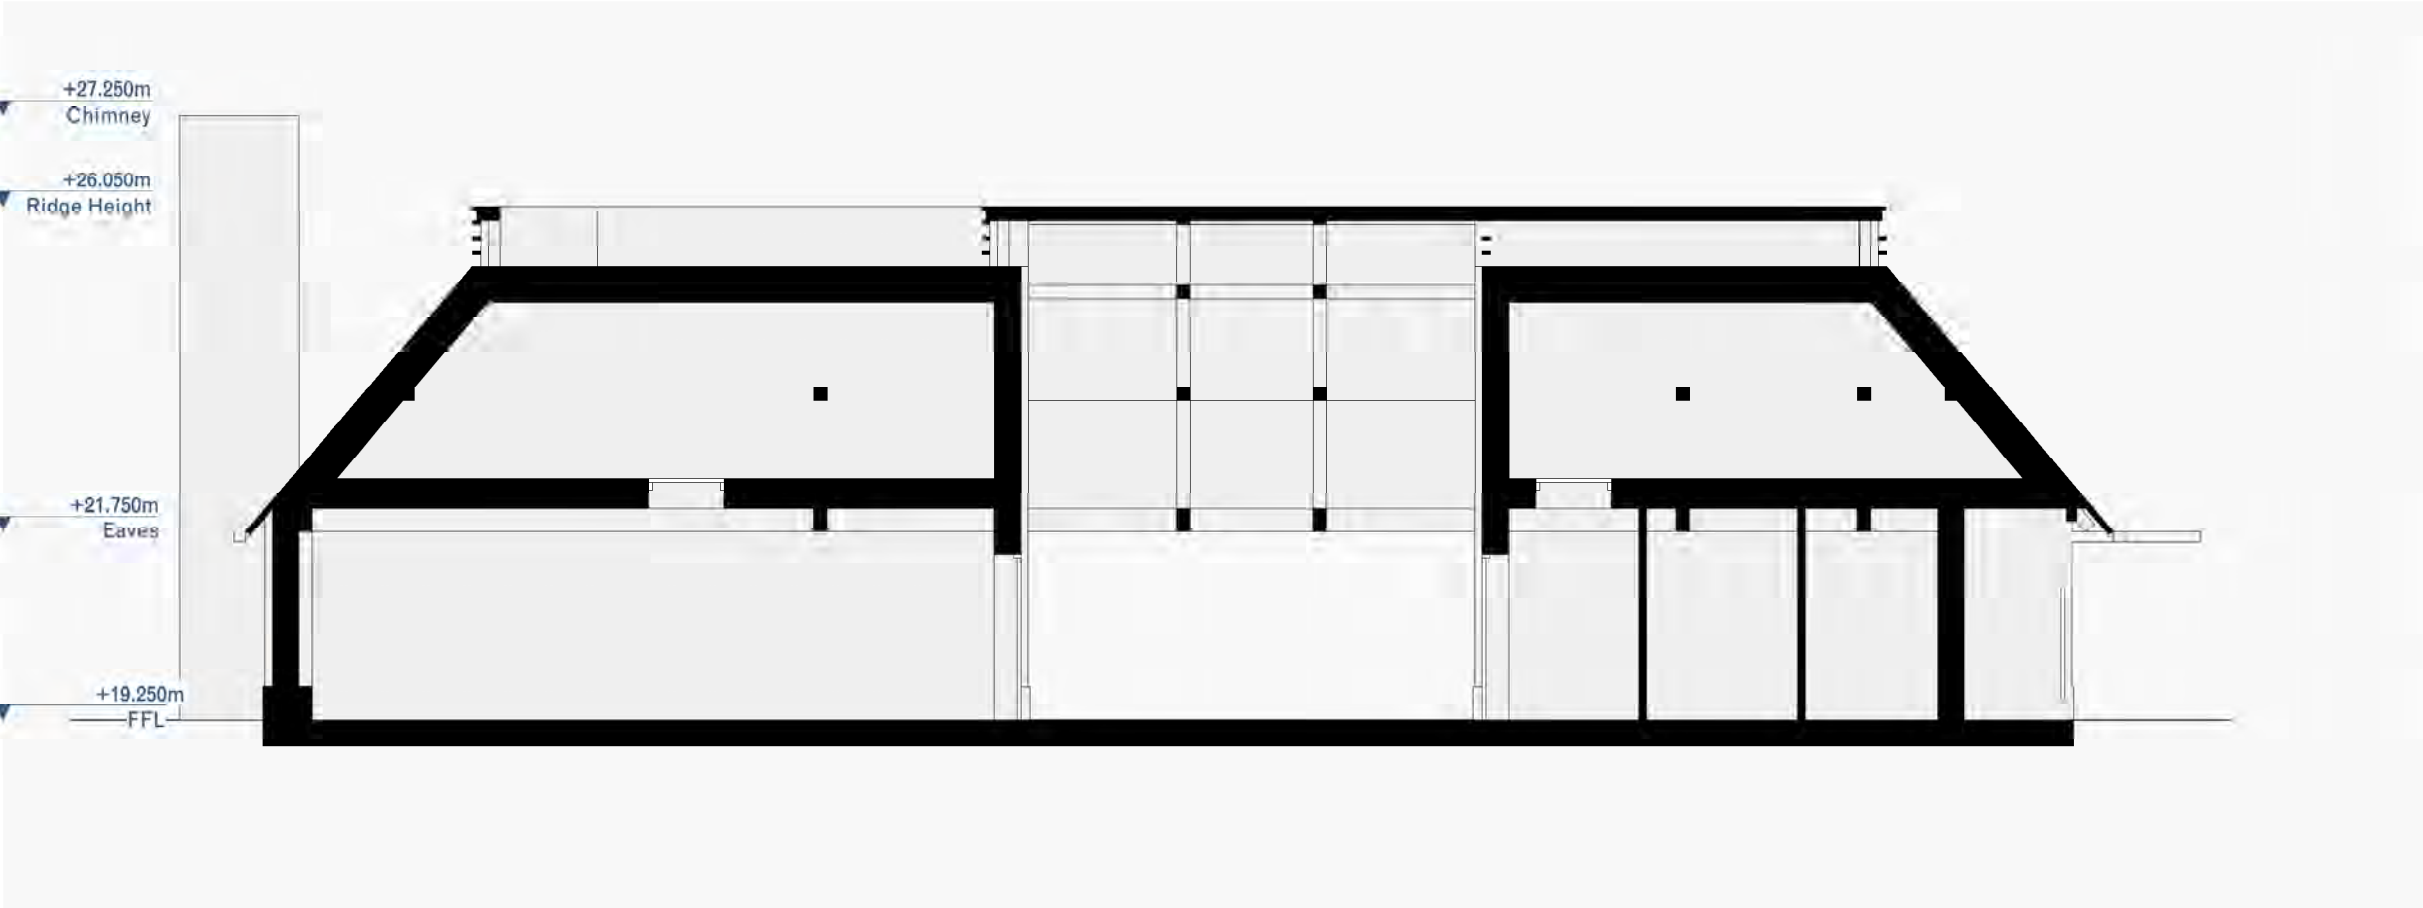


Dores Beach Bakery
Proposed - Section AA

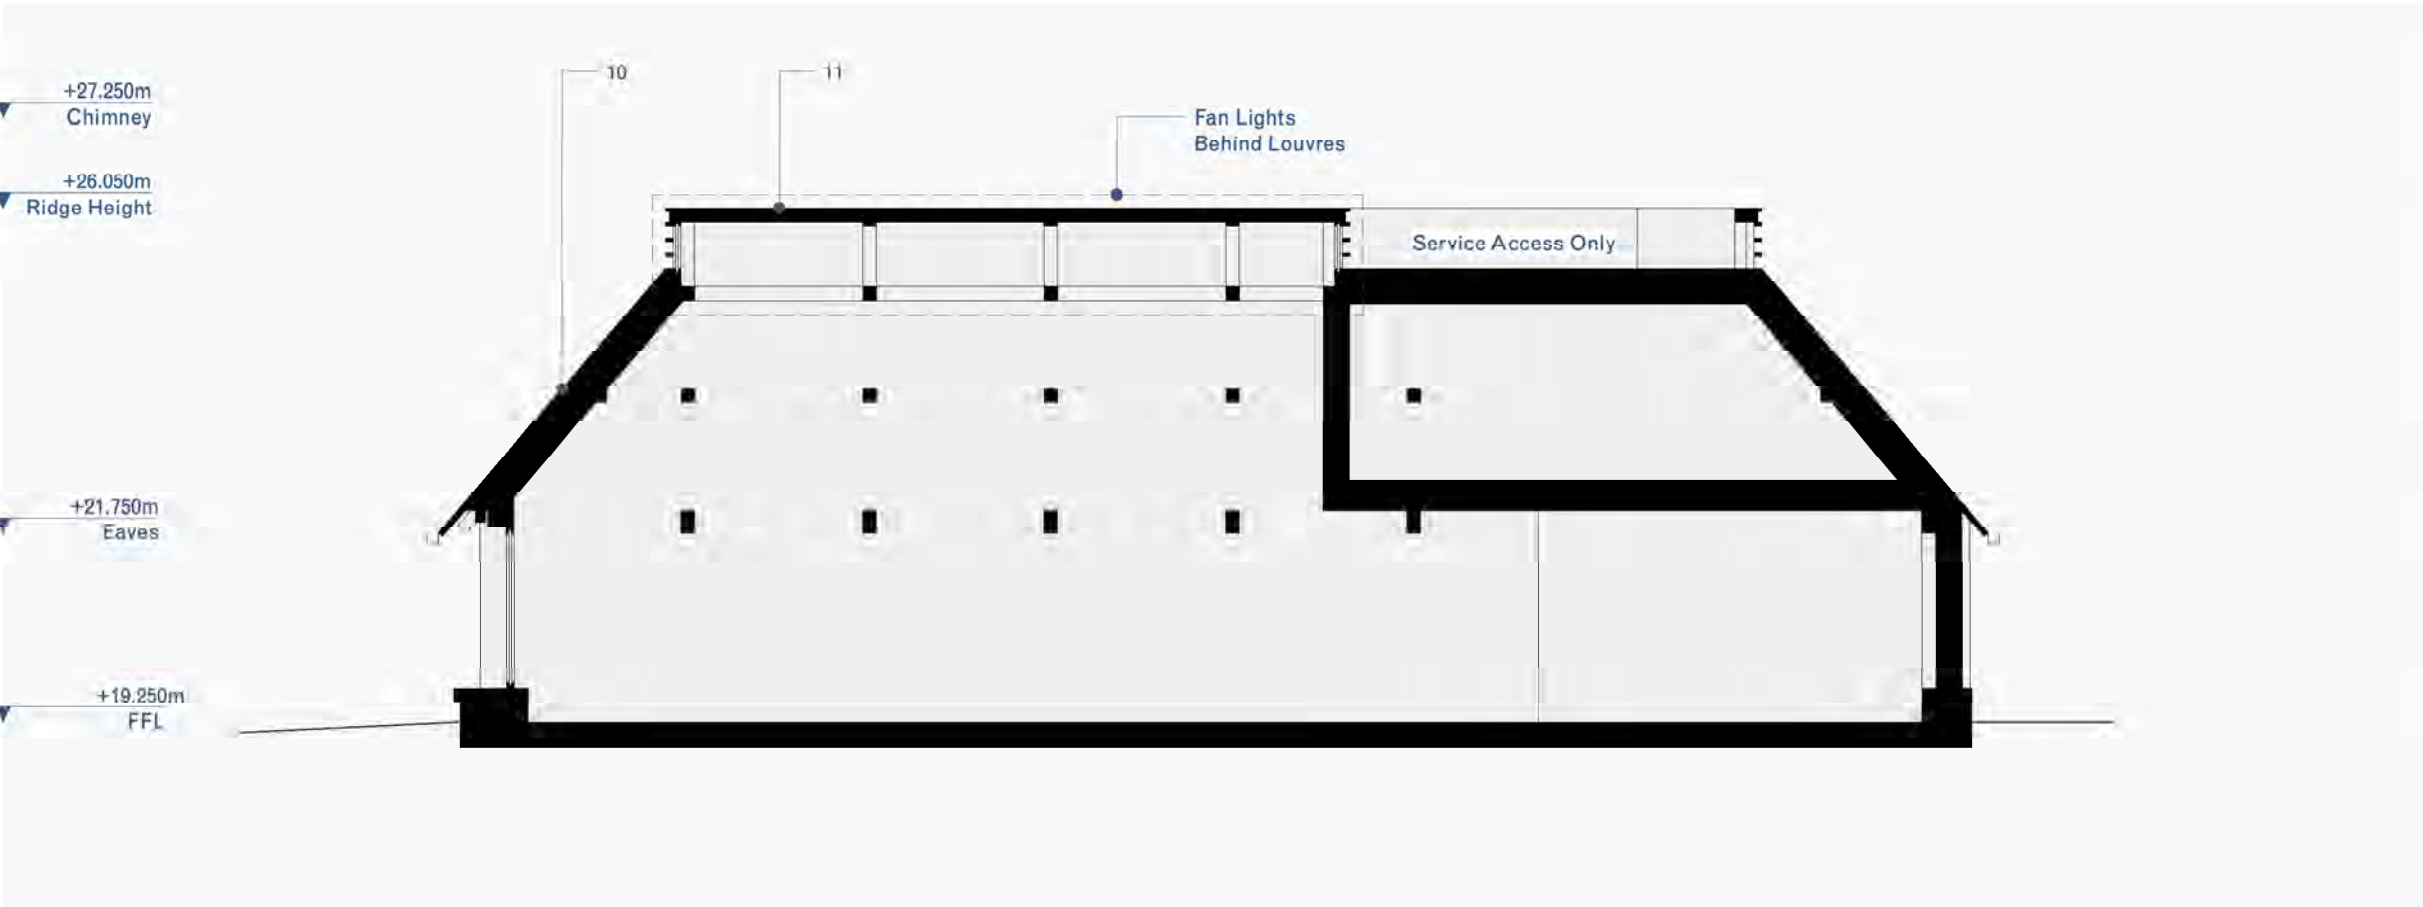


Dores Beach Bakery
Proposed - Section BB

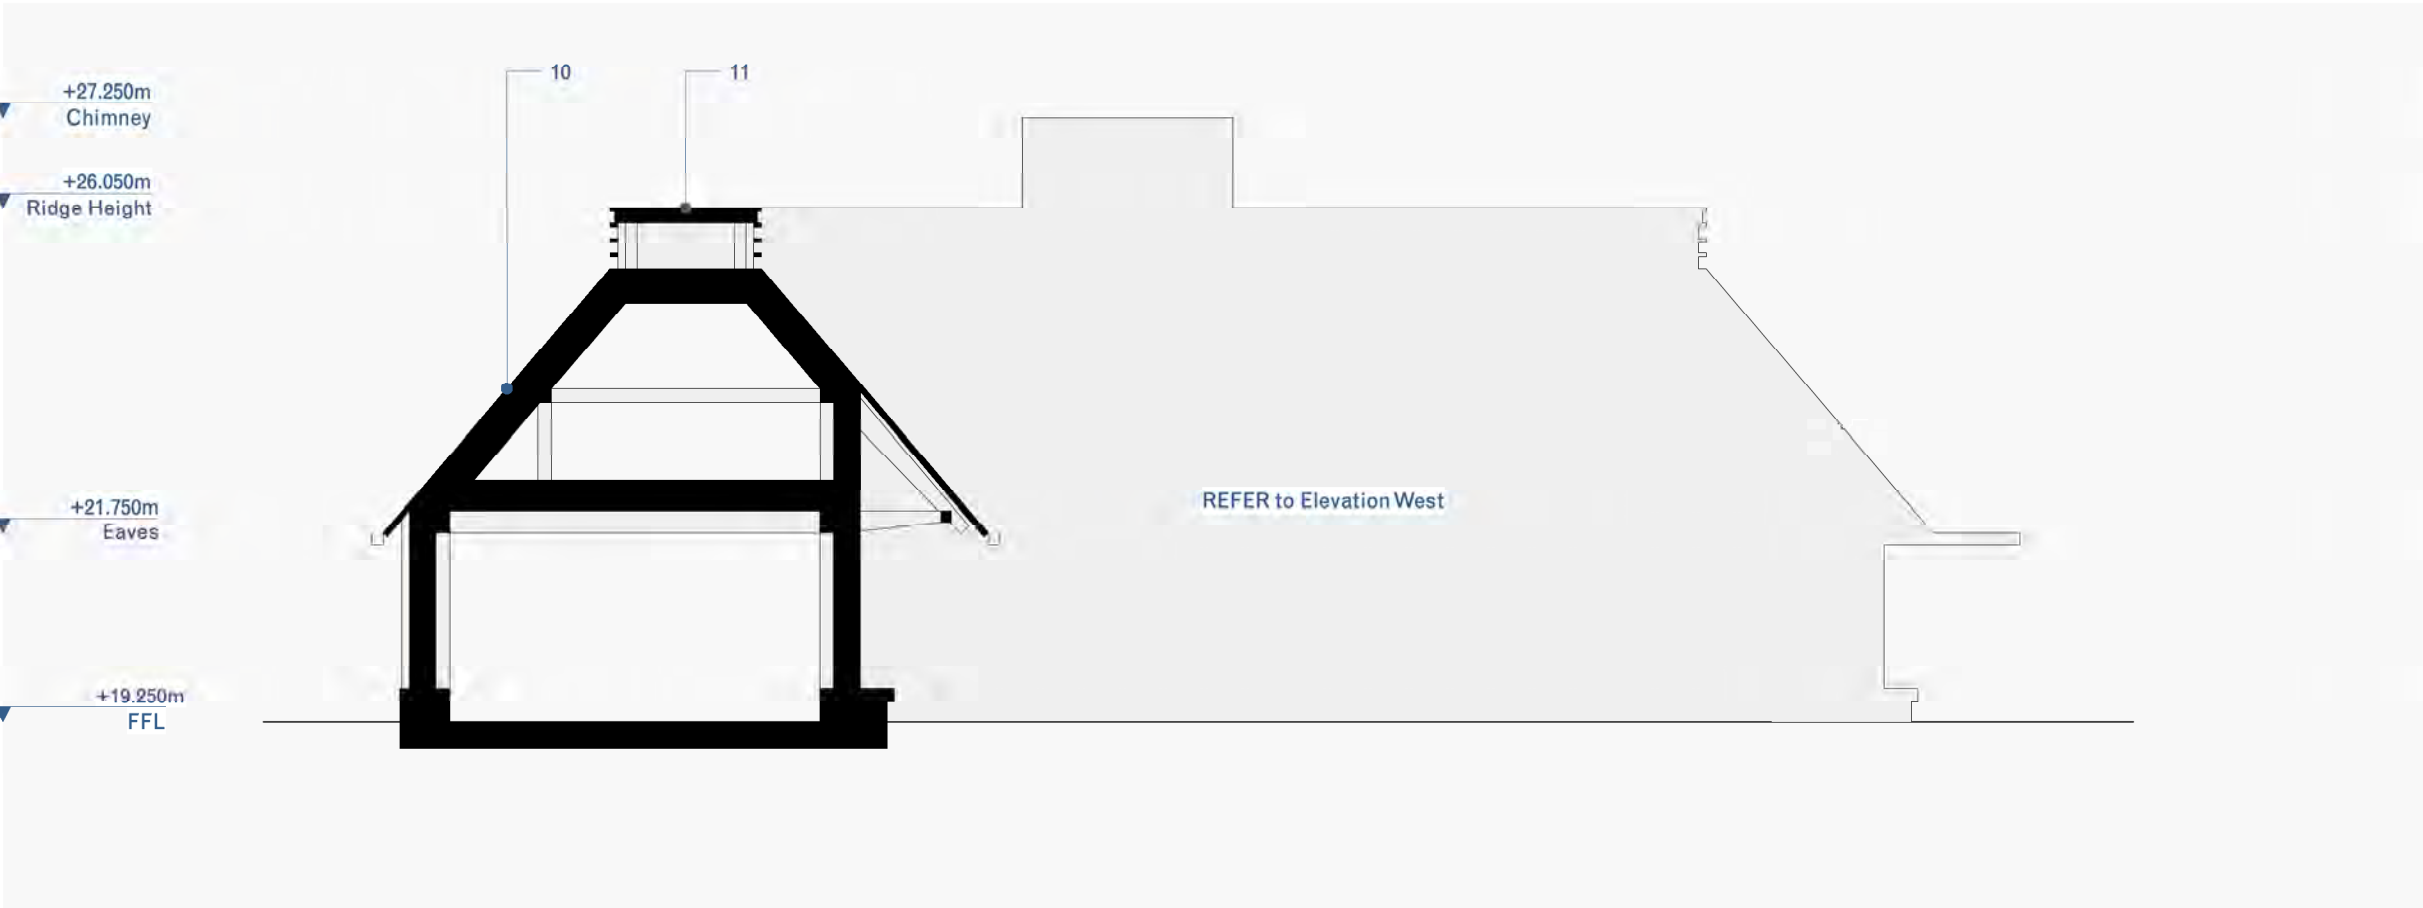

Dores Beach Bakery
Proposed - Section CC

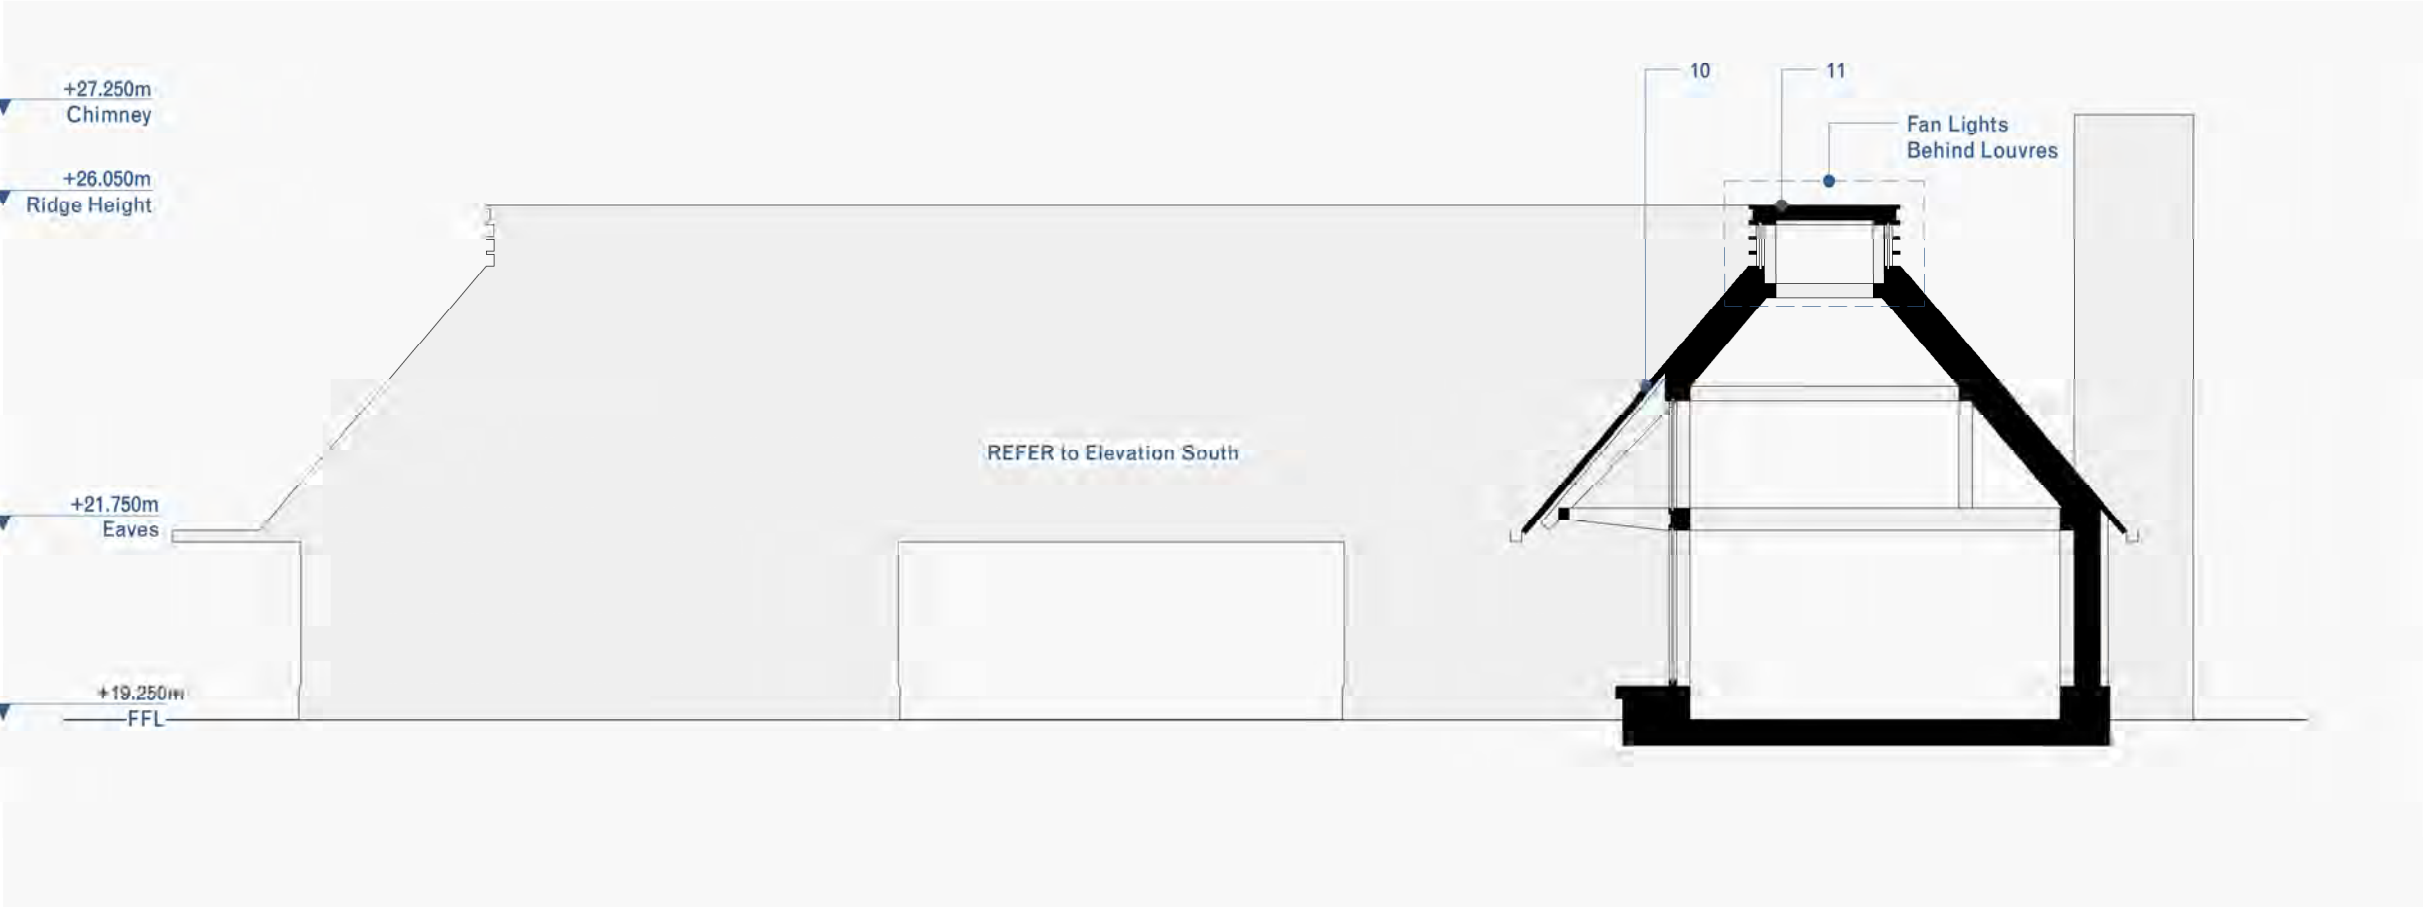

Dores Beach Bakery
Proposed - Section DD

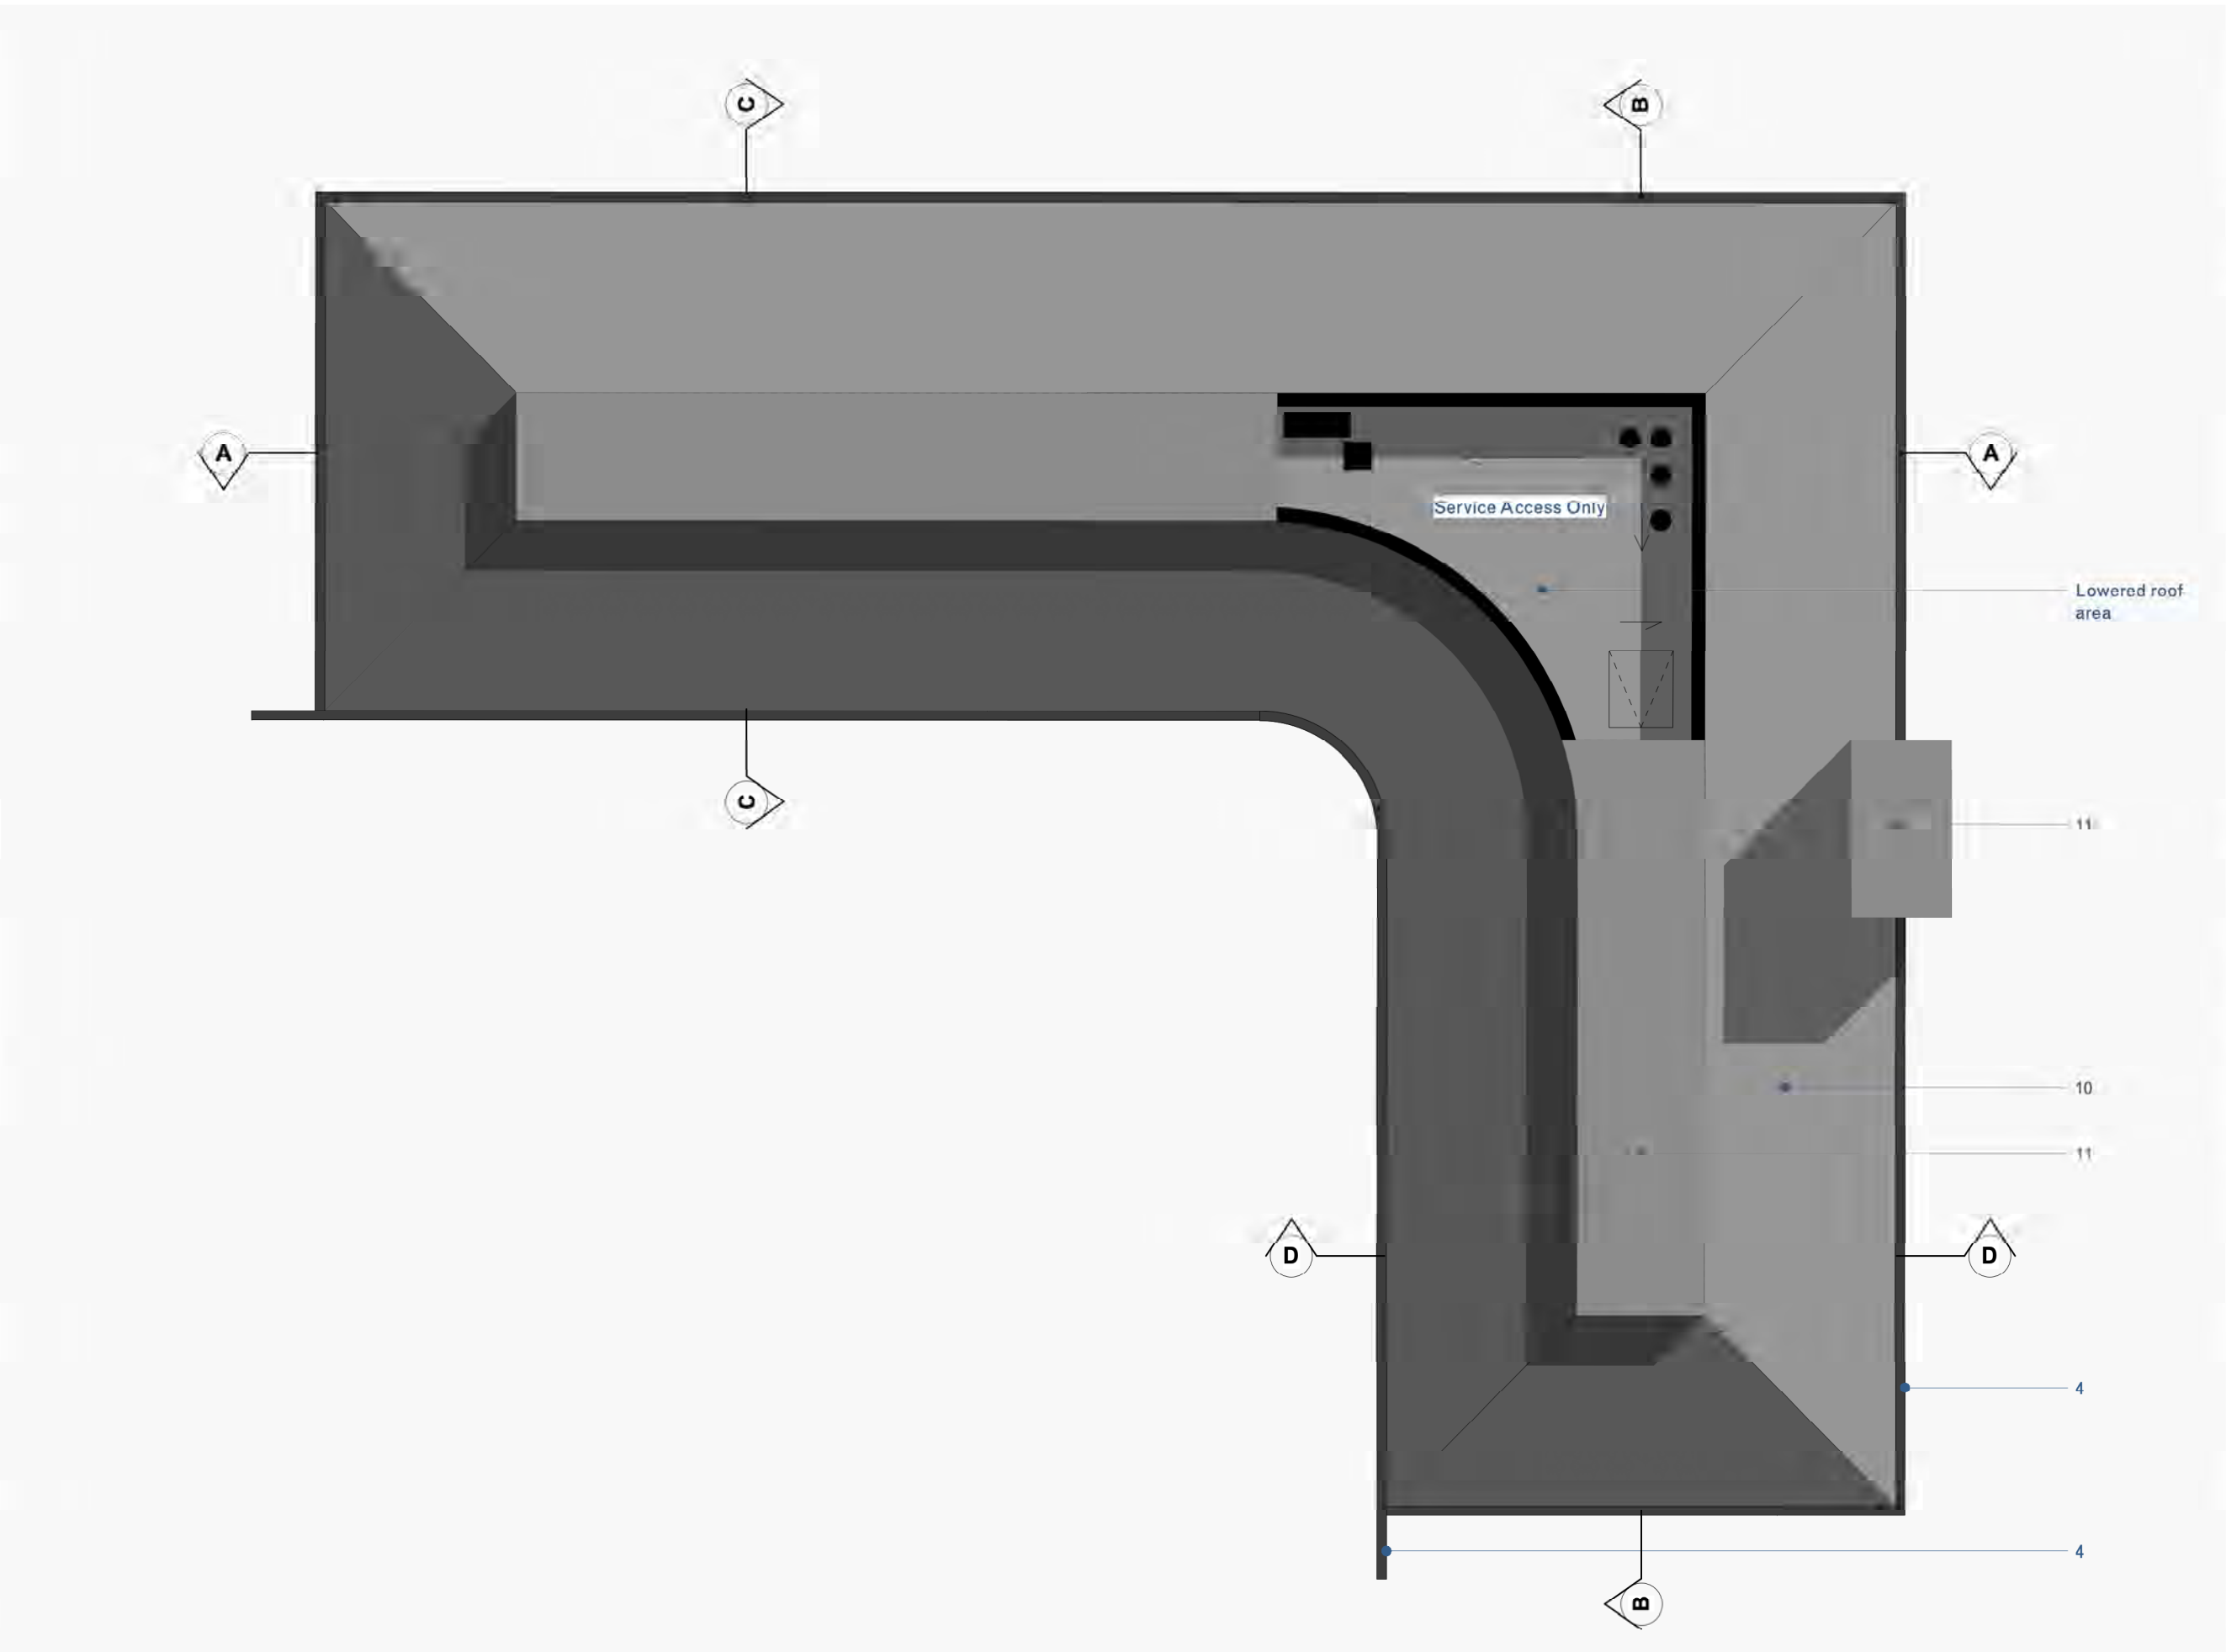

Dores Beach Bakery
Proposed - Roof Plan


© Copyright
This drawing is the property of Tuckey Design Studio Ltd. Copyright and intellectual property of all information shown is reserved by them. The drawing is based on the conditions that it is not copied, either wholly, or in part, without written consent from Tuckey Design Studio Ltd, except for planning purposes. Drawings not to be used, except for planning purposes. Contractor to work to figurative dimensions only. All dimensions to be checked on site before commencement of work or shop drawings. This drawing is to be read in conjunction with the specification when issued.

General Notes
— Drawings are to be read in conjunction with all other consultants drawings and specifications.

- Legend
1. Cut Stone (Smooth)
 2. Natural Timber
 3. Darkened Timber
 4. Metal Gutter
 5. Cut Stone (Rough)
 6. Glass
 7. Door
 8. Service Hatch
 9. Sliding Screen
 10. Darkened Timber Boarded Roof
 11. Metal Flat Roof
 12. Folding Benches

Rev	Notes	Date	Drawn	Checked
-	PLANNING ISSUE	30 Mar 2026	SW/EA	
Tuckey Design Studio				
studio@tuckeydesign.com				
London		Switzerland		
+44 (0)20 8960 1909		+41 (0)41 8871406		
58 Milson Road		Gotthardstrasse 44		
London W14 0LB		6490 Andermatt		
United Kingdom		Switzerland		
Project		Job Number		
Dores Beach Bakery		0312		
Drawing Number		Scale		
Proposed General Arrangement 02		1:100		
Drawing Number		Scale		
TDS_312_DB_02_200		1:200		




Planning

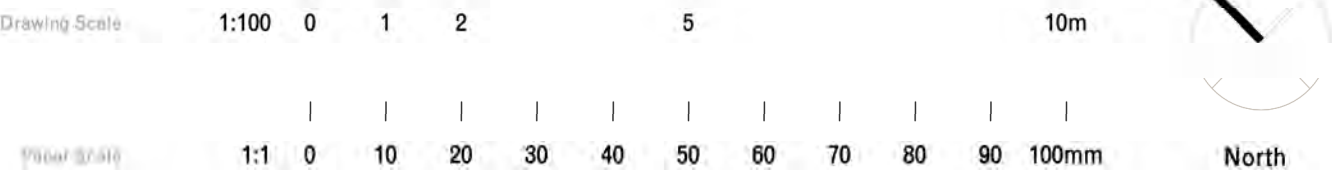

Key

Planning Boundary

Aldourie Castle Limited Ownership Boundary

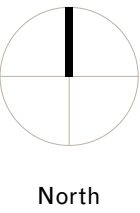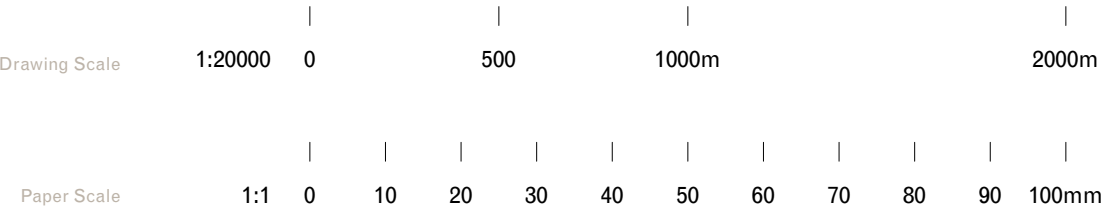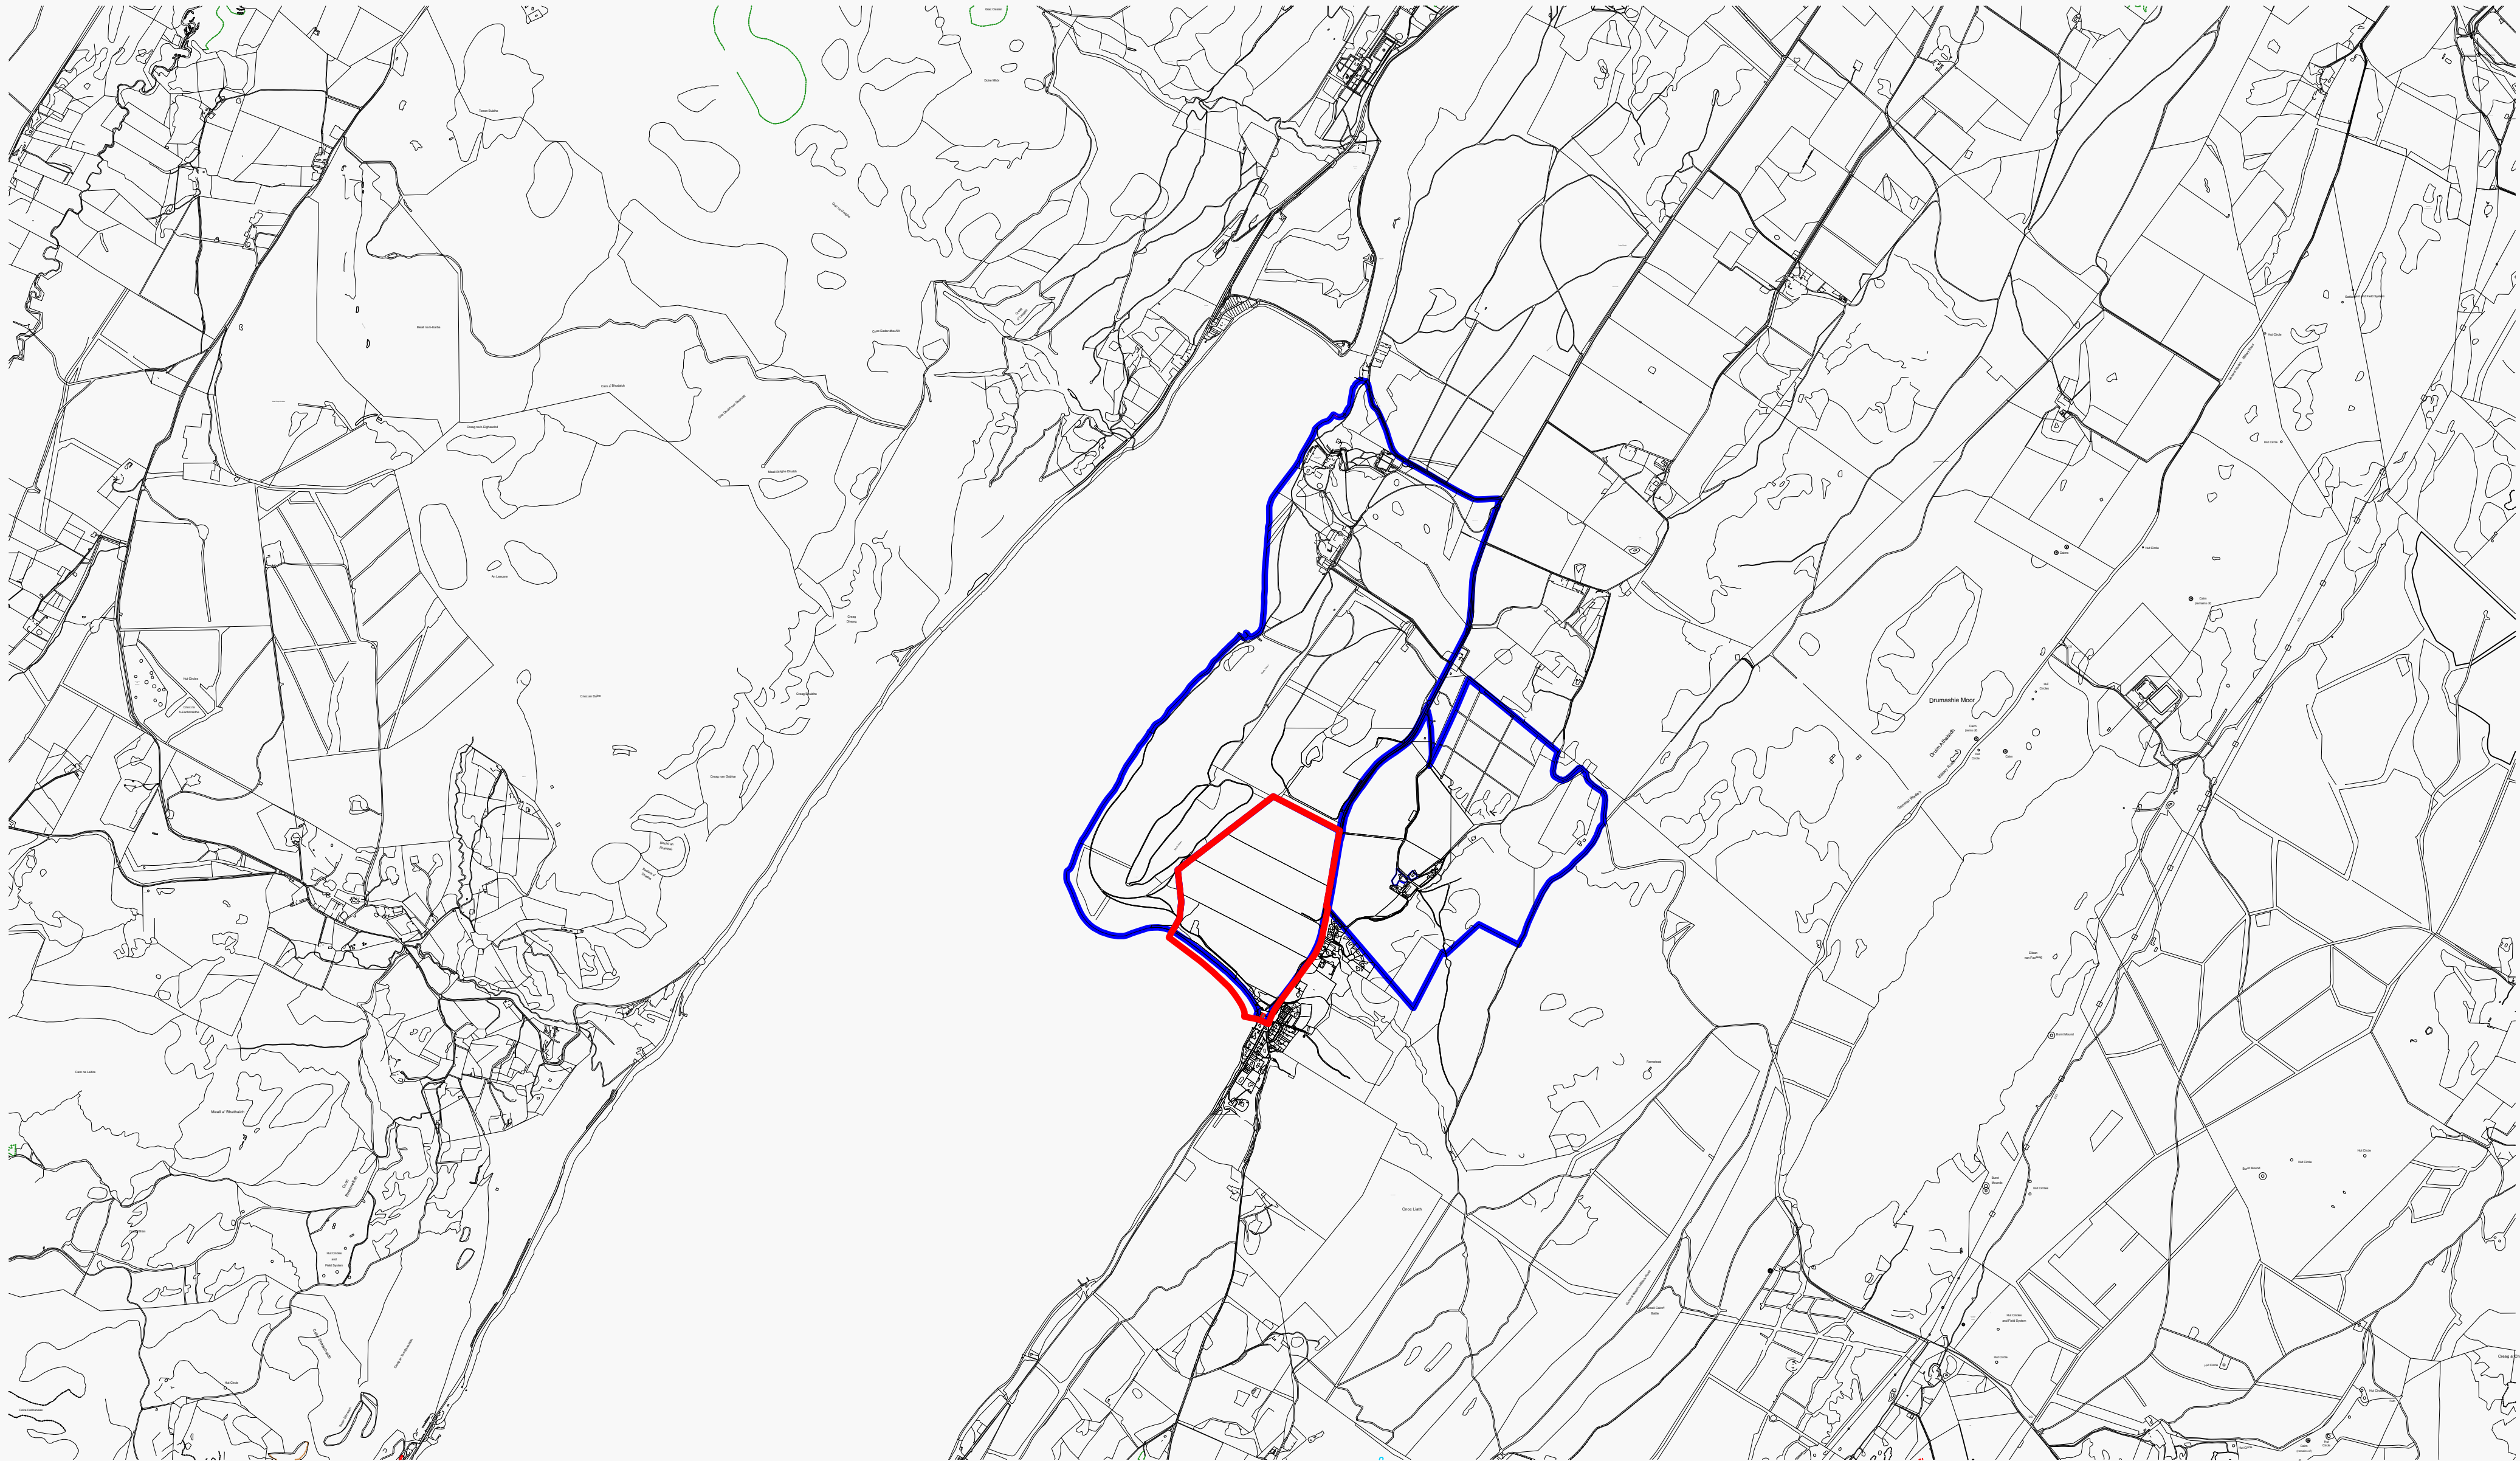

Rev.	Notes	Date	Drawn	Checked
-	PLANNING ISSUE	27 Mar 2026	WP	FB

studio@tuckeydesign.com

London
+44 (0)20 8960 1909
58 Milson Road
London W14 0LB
United Kingdom

Switzerland
+41 (0)41 8871406
Gotthardstrasse 44
6490 Andermatt
Switzerland

Project Dores Inn	Job Number 0312
Drawing Strategic Location Plan	Scale at A1 1:20000
Drawing Number TDS_0312_02_000	Scale at A3 1:10000

 Planning Boundary

— Aldourie Castle Limited Ownership Boundary

Final Application Site Area: 47.72 Ha



Tuckey Design Studio

studio@tuckeydesign.com

London
+44 (0)20 8960 1909
58 Milson Road
London W14 0LB
United Kingdom

41 (0)41 8871406
Gotthardstrasse 44
490 Andermatt
Switzerland

Dores Inn	0312
Sheet Title Existing - Site Plan	Scale of A1 1:2500
Drawing Number TDS_0312_02_001	Scale of A3 1:1250

Planning