


M:\Highland Rugby_Club\ACAD\HRS7141_Red Line_Boundary.dwg 19/11/2014 ISO A1 (landscape)

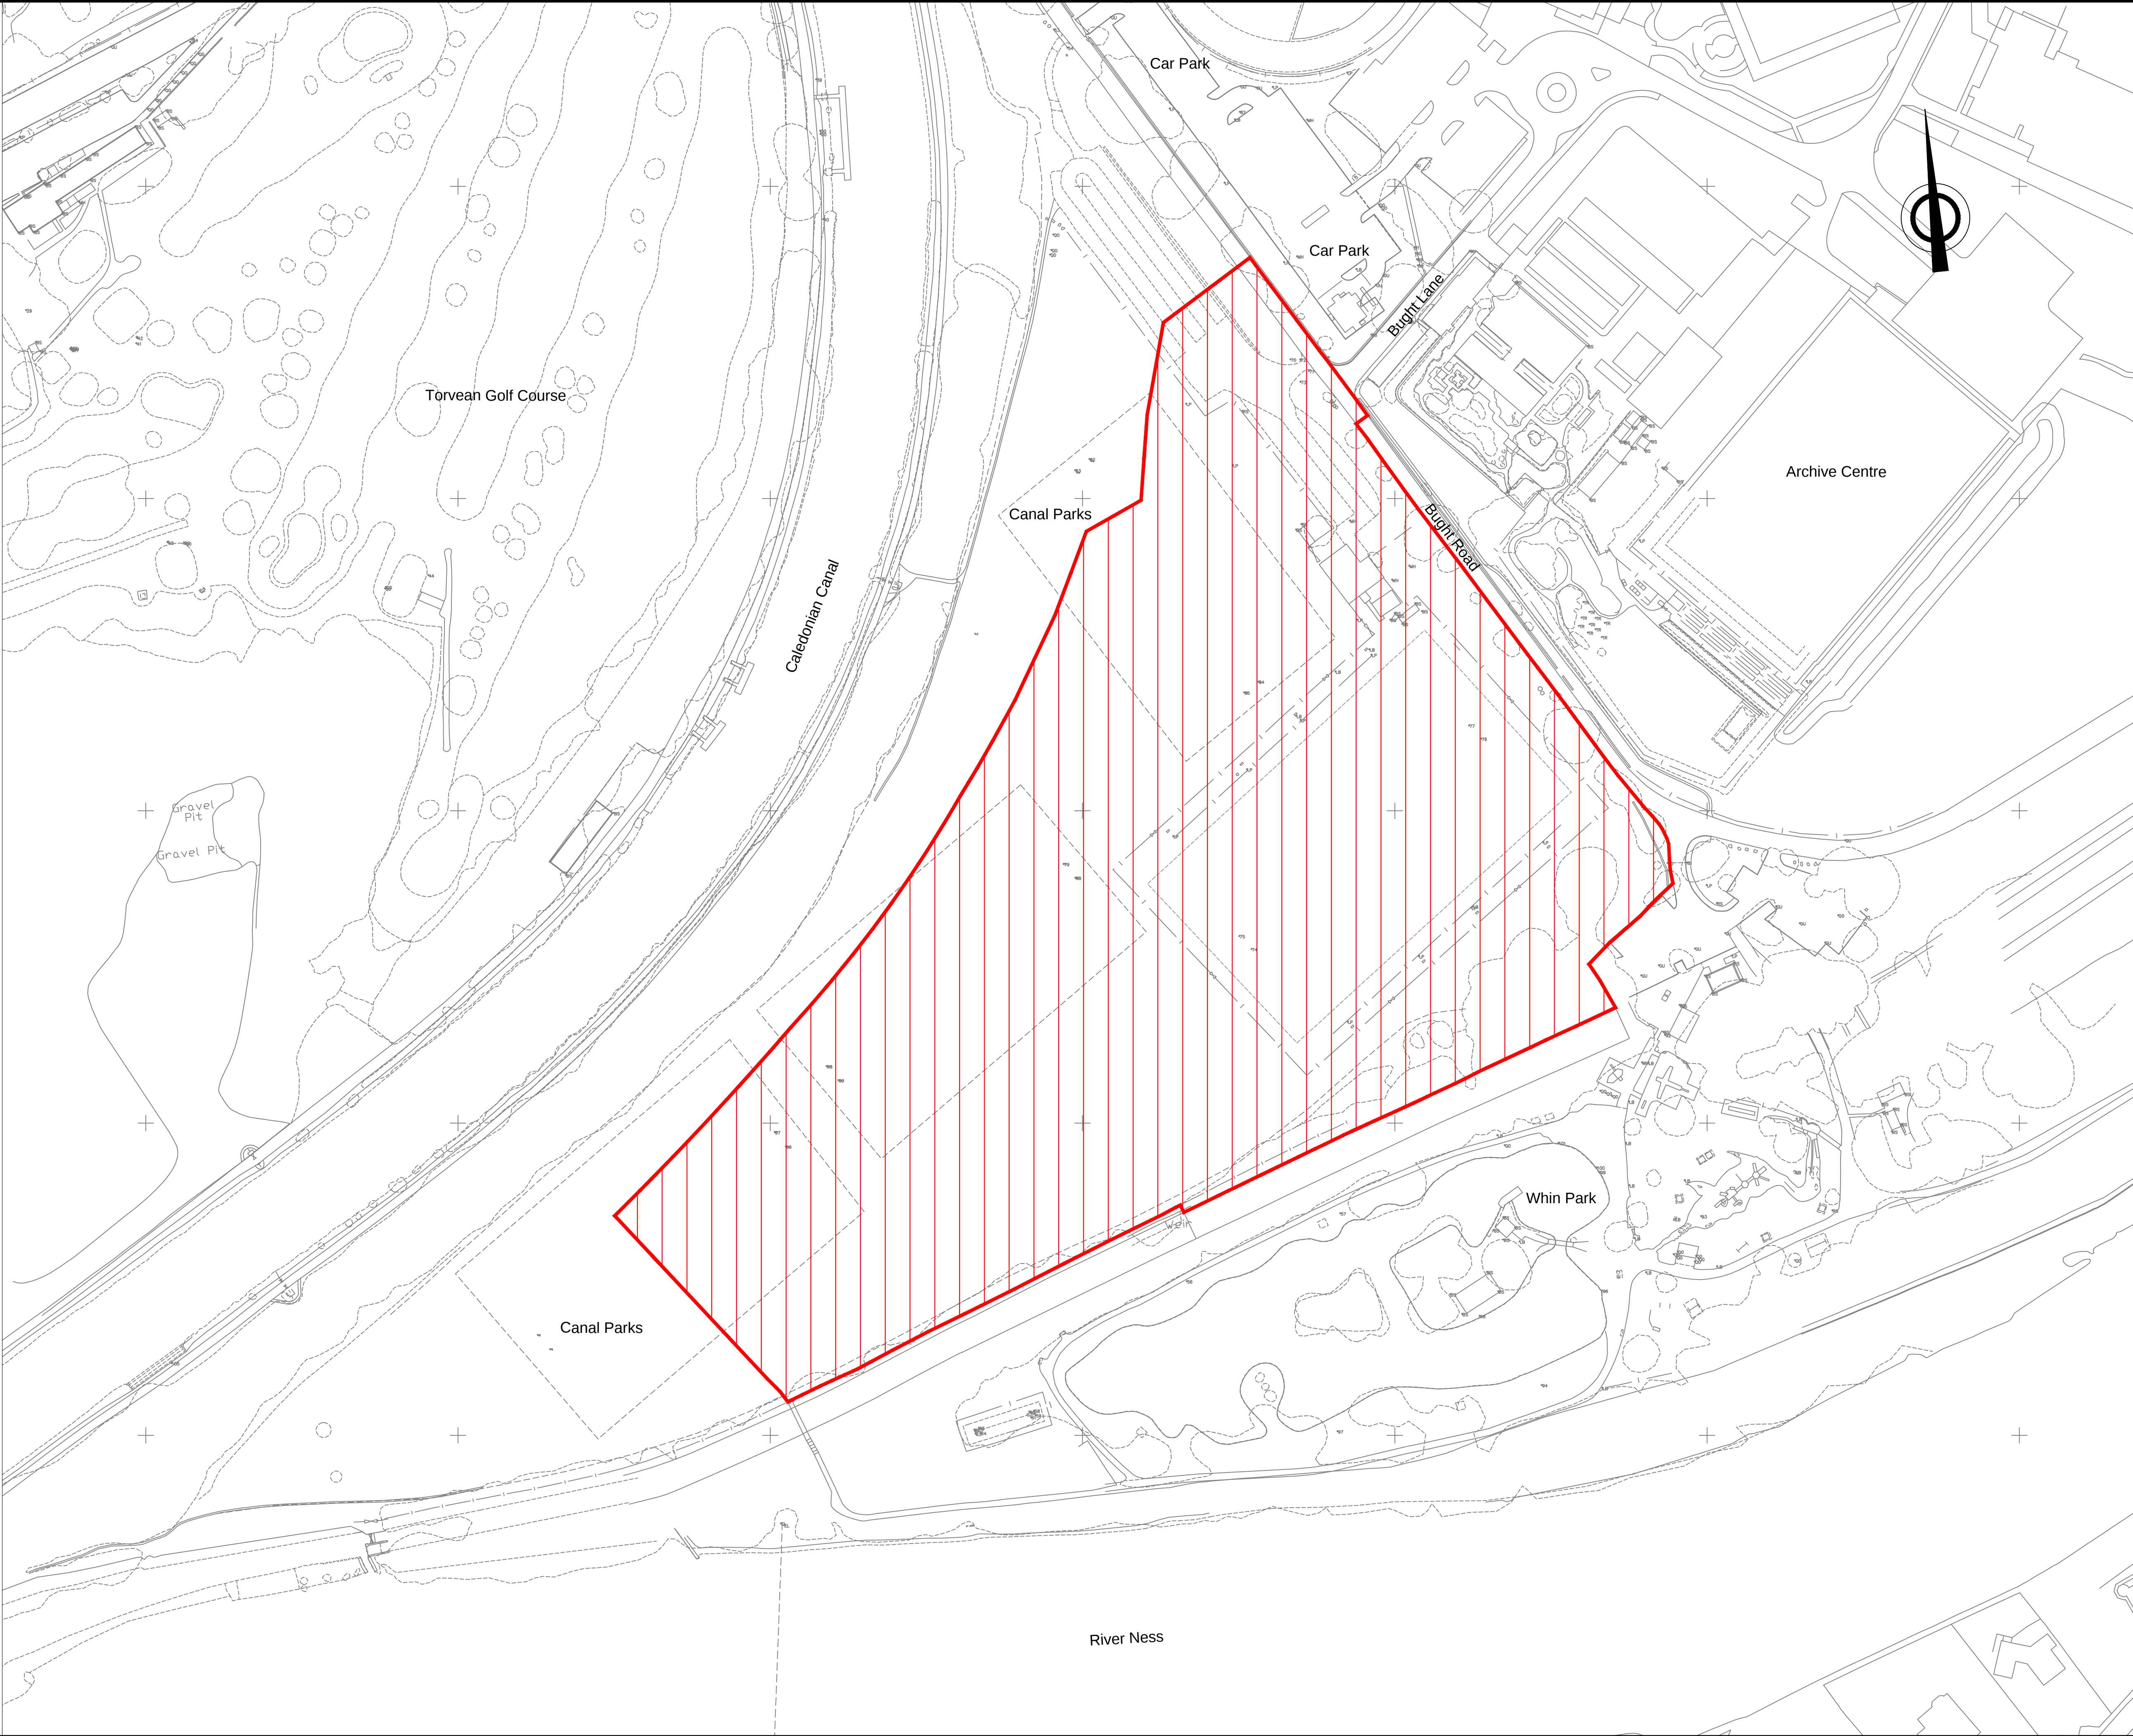

COPYRIGHT, DESIGNS and PATENTS ACT 1986.

This drawing may not be reproduced, copied or used in any way without the written permission of the Director of Development & Infrastructure.

© THE HIGHLAND COUNCIL

Notes

Reproduced from the Ordnance Survey mapping with the permission of the Controller of Her Majesty's Stationary Office © Crown Copyright. Unauthorised reproduction infringes Crown copyright and may lead to prosecution or civil proceedings. The Highland Council 2014 100023369

KEY:

— Extents of Planning Boundary

Area of Red Line Boundary = 54,451m²

Red Line Boundary extended out to the limit of the weir.	AKM	JAS	19/11/14	A
Revision Details	Drawn By	Check By	Check Date	Surfx



The Highland Council
Comhairle na Gàidhealtachd

DEVELOPMENT & INFRASTRUCTURE

PROJECT DESIGN UNIT
Osprey House
Alness Point Business Park
Alness, IV17 0UP

Phone : 01349 886741
Fax : 01349 886749
E-Mail : jim.smith@highland.gov.uk

Project

The Inverness West Link Canal Parks Rugby Project

Title

Site Plan (Red Line Boundary)

Scale (at A1)

1:1000

Drawn	AKM	Date	19/11/2014
Checked	JAS	Date	19/11/2014

Project No:	HRS7141
Drawing No:	SP01
Rev:	A