


Seaboard Polytunnel - As Proposed  
Harbour Green, Balintore, N20 1TZ

Site Location  
286282 Easting, 875510 Northing

Drawing No: SeaPoly - 002  
Site Plan

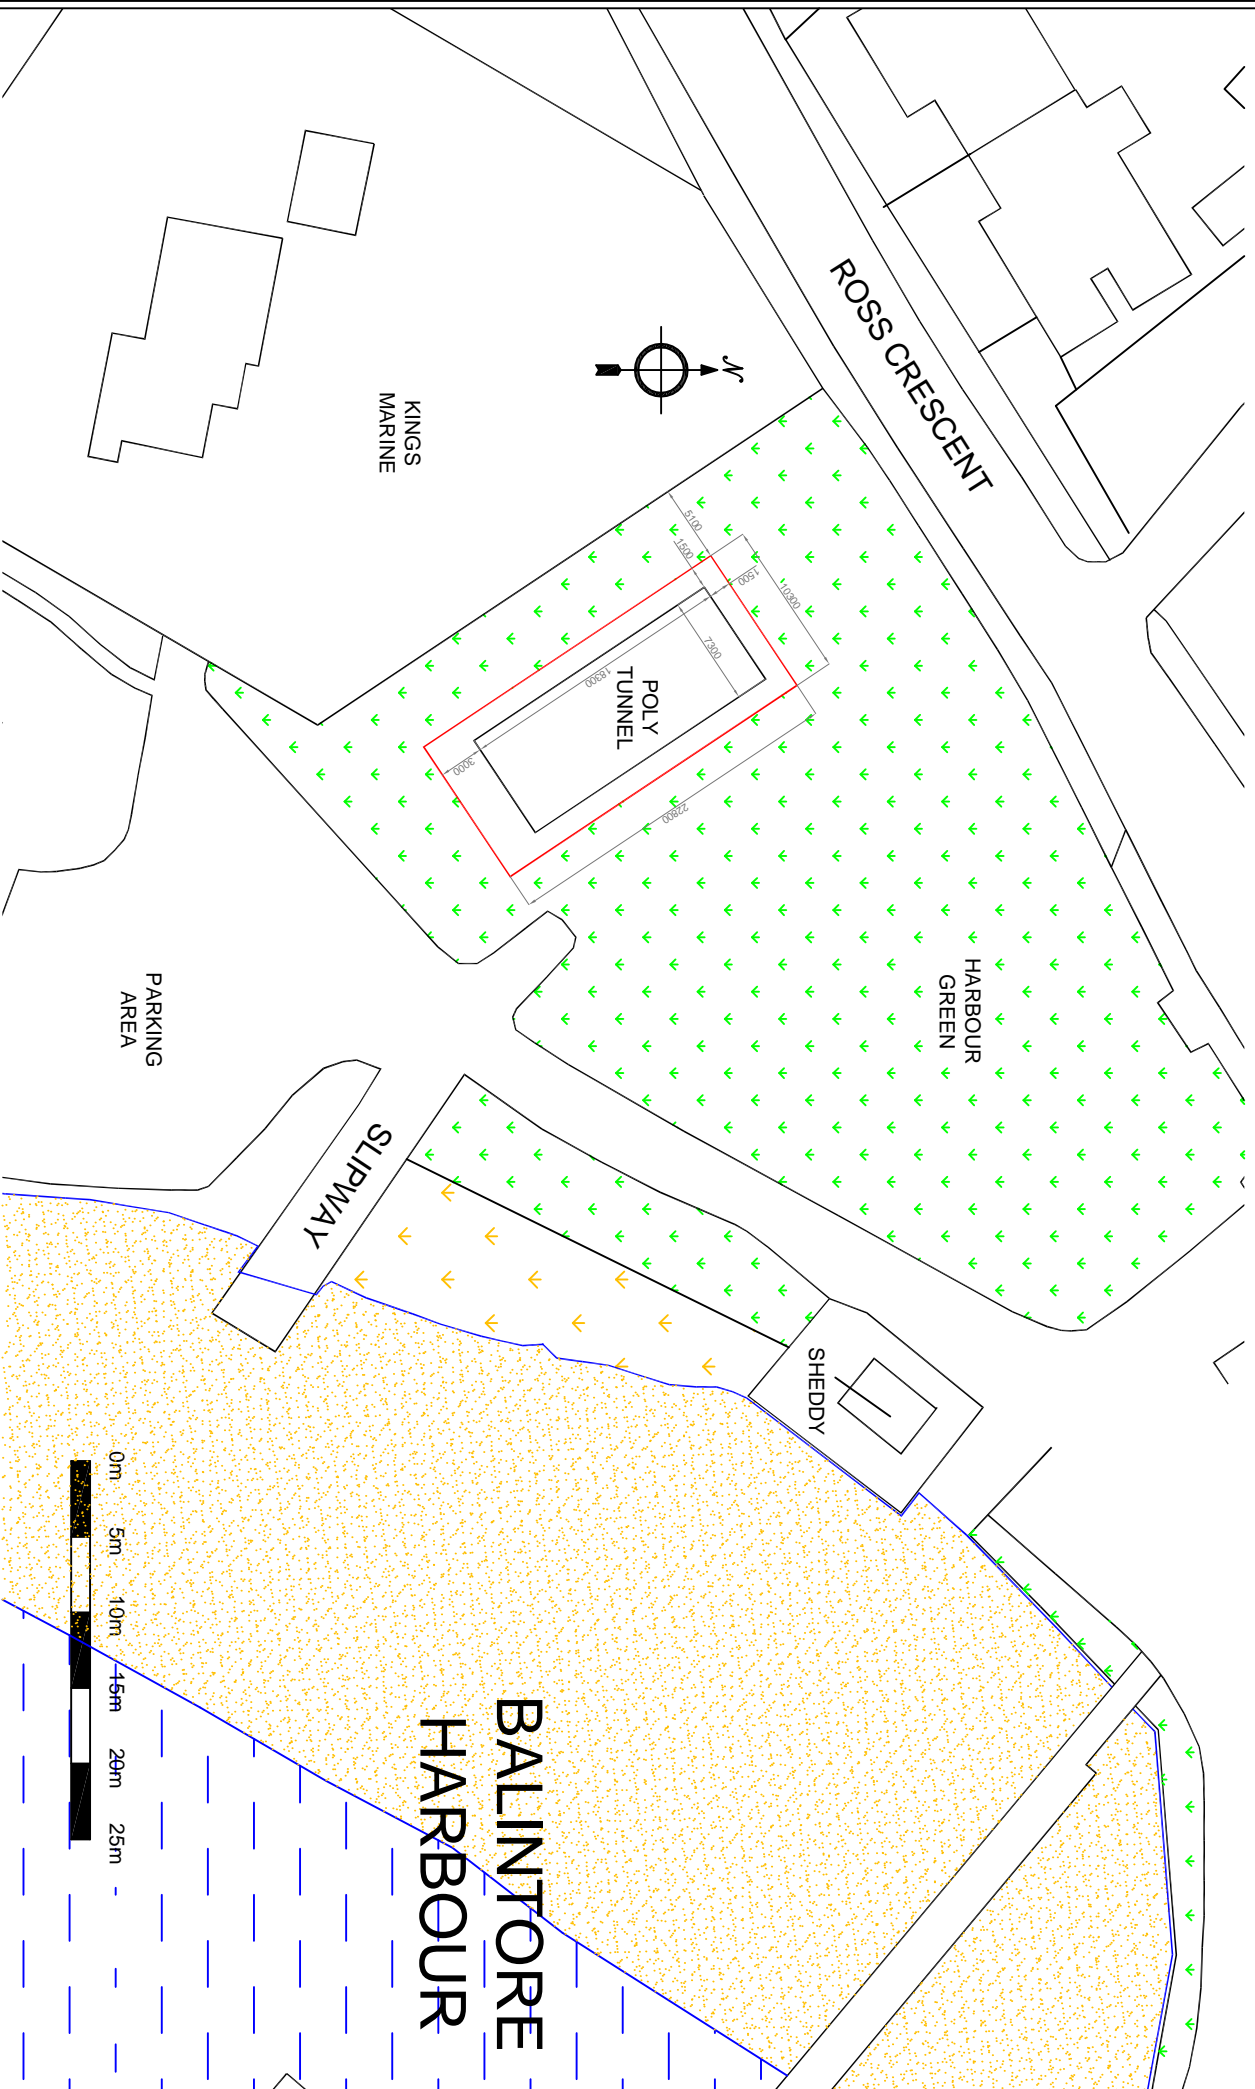

Drawn by: D J Oliver

Scale : 1:500 on A4 Sheet