


**Scale convertor**


A2 Scale - A4 Scale		A2 Scale - A4 Scale	
1:1	1:2	1:5	1:10
1:10	1:20	1:25	1:50
1:50	1:100	1:100	1:200
1:250	1:500		

Rev.	Date	Amendment
A	05.10.20	Issued for Planning

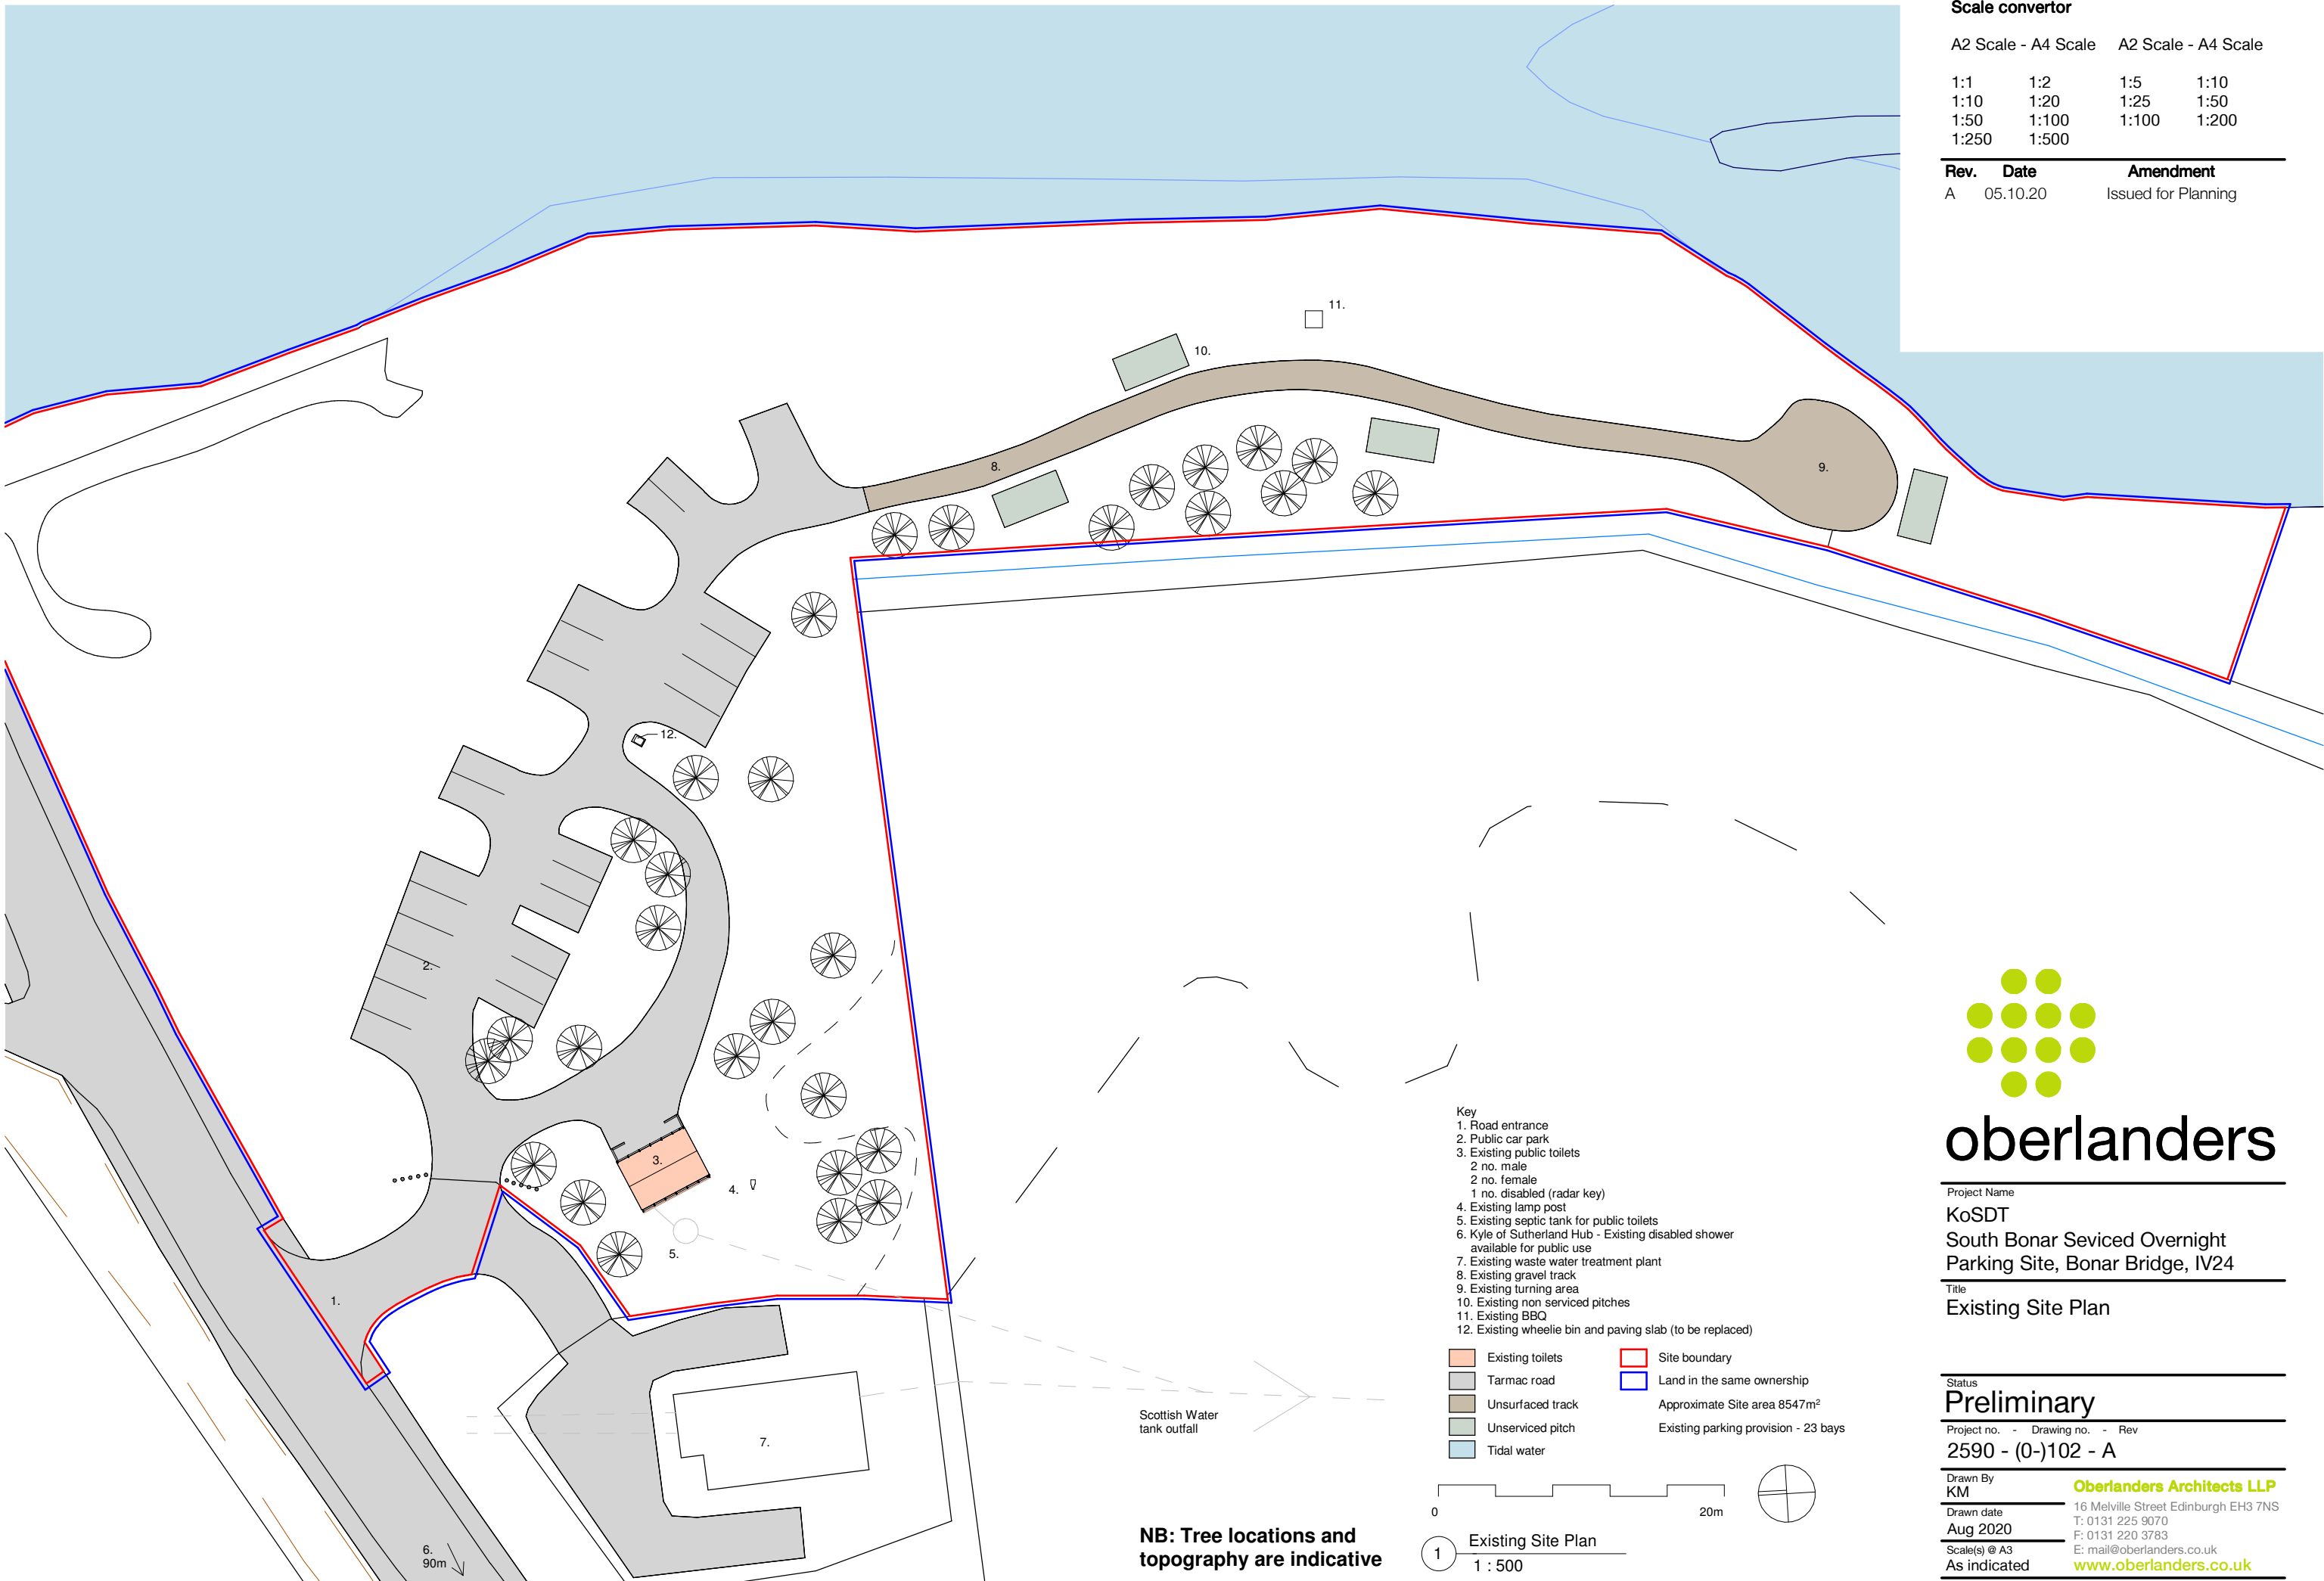

- Key**
- 1. Road entrance
  - 2. Public car park
  - 3. Existing public toilets  
2 no. male  
2 no. female  
1 no. disabled (radar key)
  - 4. Existing lamp post
  - 5. Existing septic tank for public toilets
  - 6. Kyle of Sutherland Hub - Existing disabled shower available for public use
  - 7. Existing waste water treatment plant
  - 8. Existing gravel track
  - 9. Existing turning area
  - 10. Existing non serviced pitches
  - 11. Existing BBQ
  - 12. Existing wheelie bin and paving slab (to be replaced)

- Existing toilets
  - Tarmac road
  - Unsurfaced track
  - Unserviced pitch
  - Tidal water
  - Site boundary
  - Land in the same ownership
- Approximate Site area 8547m<sup>2</sup>  
Existing parking provision - 23 bays

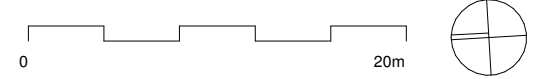

**NB: Tree locations and topography are indicative**

Existing Site Plan  
1 : 500



Project Name  
**KoSDT**  
South Bonar Sevised Overnight  
Parking Site, Bonar Bridge, IV24

Title  
Existing Site Plan

Status  
**Preliminary**

Project no. - Drawing no. - Rev  
**2590 - (0-102 - A**

Drawn By  
**KM**

Drawn date  
**Aug 2020**

Scale(s) @ A3  
As indicated

**Oberlanders Architects LLP**  
16 Melville Street Edinburgh EH3 7NS  
T: 0131 225 9070  
F: 0131 220 3783  
E: mail@oberlanders.co.uk  
[www.oberlanders.co.uk](http://www.oberlanders.co.uk)