

Stromeferry Appraisal




STAG Part 1 / DMRB Stage 2 Report Appendix A - Drawings

Final Report Rev 0
June 2014

Appendix A - Drawing Index

1000	General Study Area, Stage 2 Assessment
1002	Emerging Routes, Stage 1
1003	3 Best Routes, Stage 2 Assessment
1004	Phased Route Delivery, Stage 2 Assessment
5001	Plan & Long Section, Best North (N9) Option (Sheet 1)
5002	Plan & Long Section, Best North (N9) Option (Sheet 2)
5003	Plan & Long Section, Best North (N9) Option (Sheet 3)
5041	Plan & Long Section, Best Online (O2) Option (Sheet 1)
5042	Plan & Long Section, Best Online (O2) Option (Sheet 2)
5043	Plan & Long Section, Best Online (O2) Option (Sheet 3)
5071	Plan & Long Section, Option (O4) Do-nothing (Sheet 1)
5072	Plan & Long Section, Option (O4) Do-nothing (Sheet 2)
5121	Plan & Long Section, Best Southern (S4) Option (Sheet 1)
5122	Plan & Long Section, Best Southern (S4) Option (Sheet 2)
5123	Plan & Long Section, Best Southern (S4) Option (Sheet 3)
5124	Plan & Long Section, Best Southern (S4) Option (Sheet 4)
5200	Existing A890 Developed into Rock Fall Safety & Maintenance
5201	Existing Typical Cross Sections
5202	Typical Cross Section of On-line Improvements
5203	Typical Cross Section of Off-line Routes
5204	Stome Narrow s Crossing Low Level Bridge Option (N9)
5205	On-line Railw ay Viaduct General Arangment, Option (O2)
5251	Plan & Long Section, North (N6) Option (Sheet 1)
5252	Plan & Long Section, North (N6) Option (Sheet 2)
5253	Stome Narrow s Crossing High Level Bridge, Option (N6)
5254	Proposed Tunnel Profile at Stome Narrow s, Option (N9)
5255	Proposed Tunnel Profile On-line Corrodor, Option (O3)
5256	Proposed Road / Rail Shared Profile On-line Corridor, Option (O5)
5257	Proposed Avalanch Shelter Profile On-line Corridor, Option (O2)

5301	Existing Utilities Layout (Sheet 1 of 6)
5302	Existing Utilities Layout (Sheet 2 of 6)
5303	Existing Utilities Layout (Sheet 3 of 6)
5304	Existing Utilities Layout (Sheet 4 of 6)
5305	Existing Utilities Layout (Sheet 5 of 6)
5306	Existing Utilities Layout (Sheet 6 of 6)
5401	Existing and Proposed Watercourse Crossings - (Sheet 1 of 4) Stage 2 Assessment
5402	Existing and Proposed Watercourse Crossings - (Sheet 2 of 4) Stage 2 Assessment
5403	Existing and Proposed Watercourse Crossings - (Sheet 3 of 4) Stage 2 Assessment
5404	Existing and Proposed Watercourse Crossings - (Sheet 4 of 4) Stage 2 Assessment
5501	Land Ow enership Plan, Stage 2

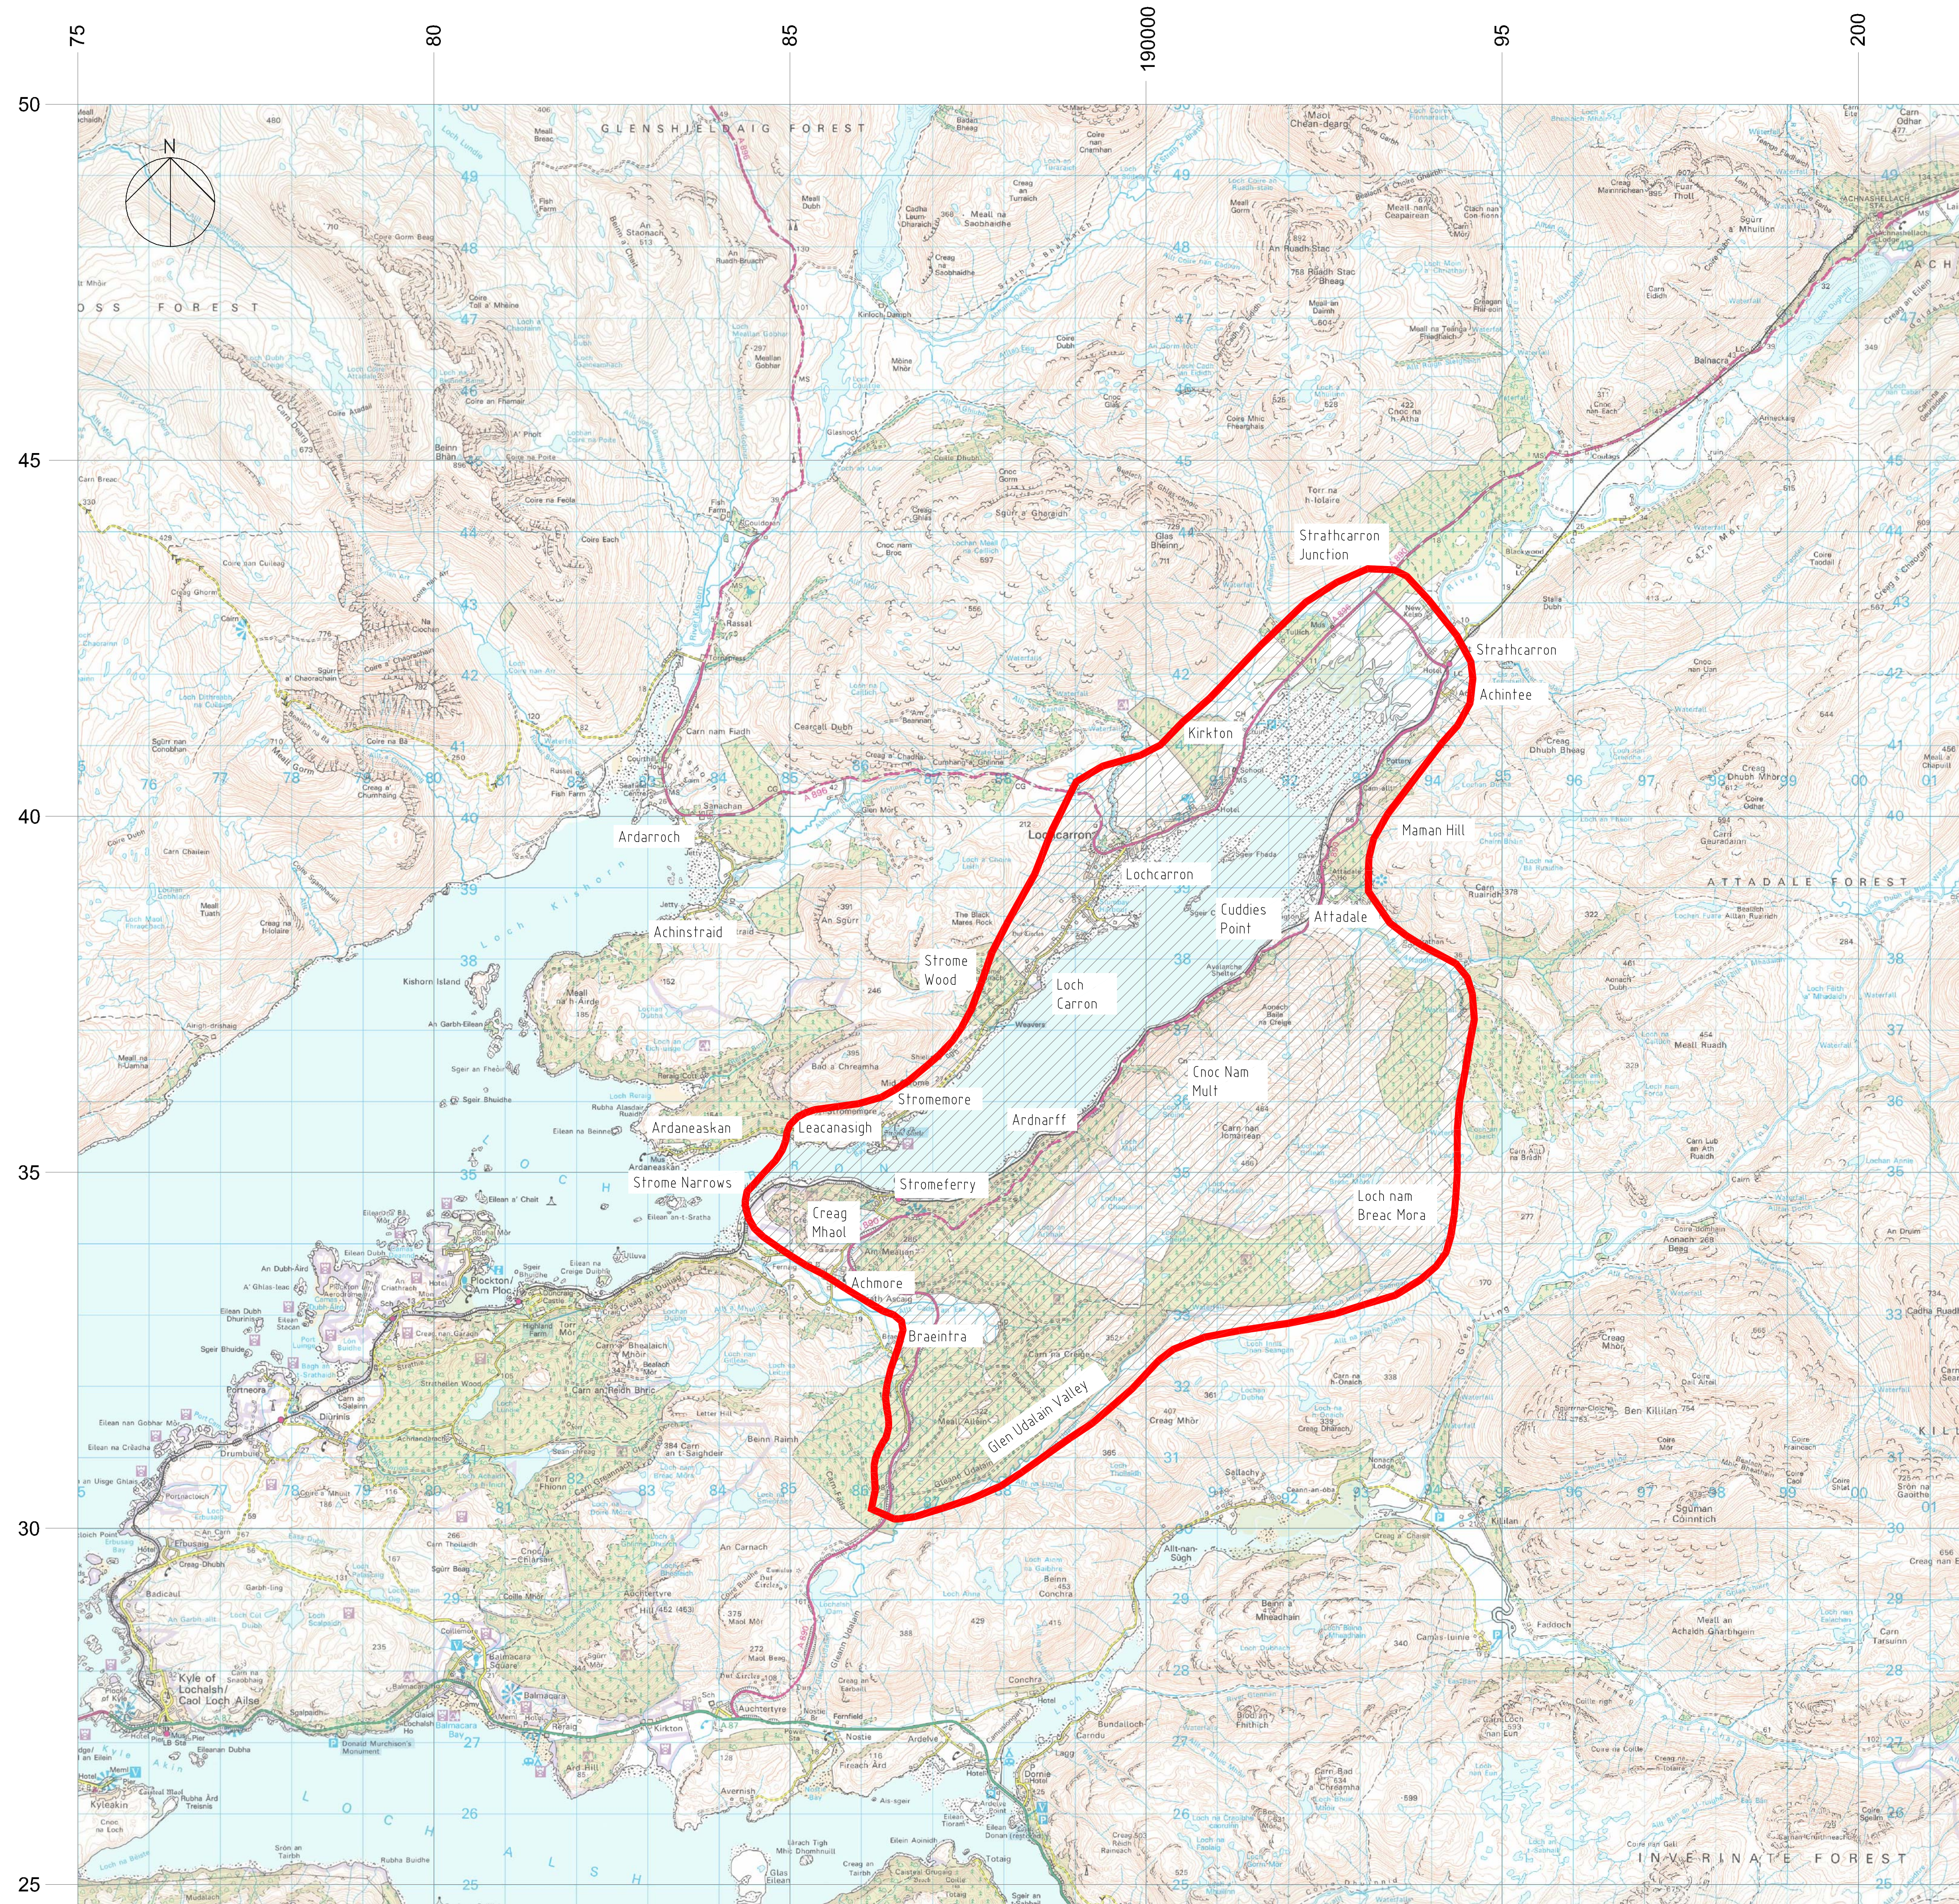

URS


Key:
 General study area

FINAL ISSUE

Title General Study Area -
Stage 2 Assessment

Drawing
Number: 47065084 - 2-1000

Stromeferry Appraisal

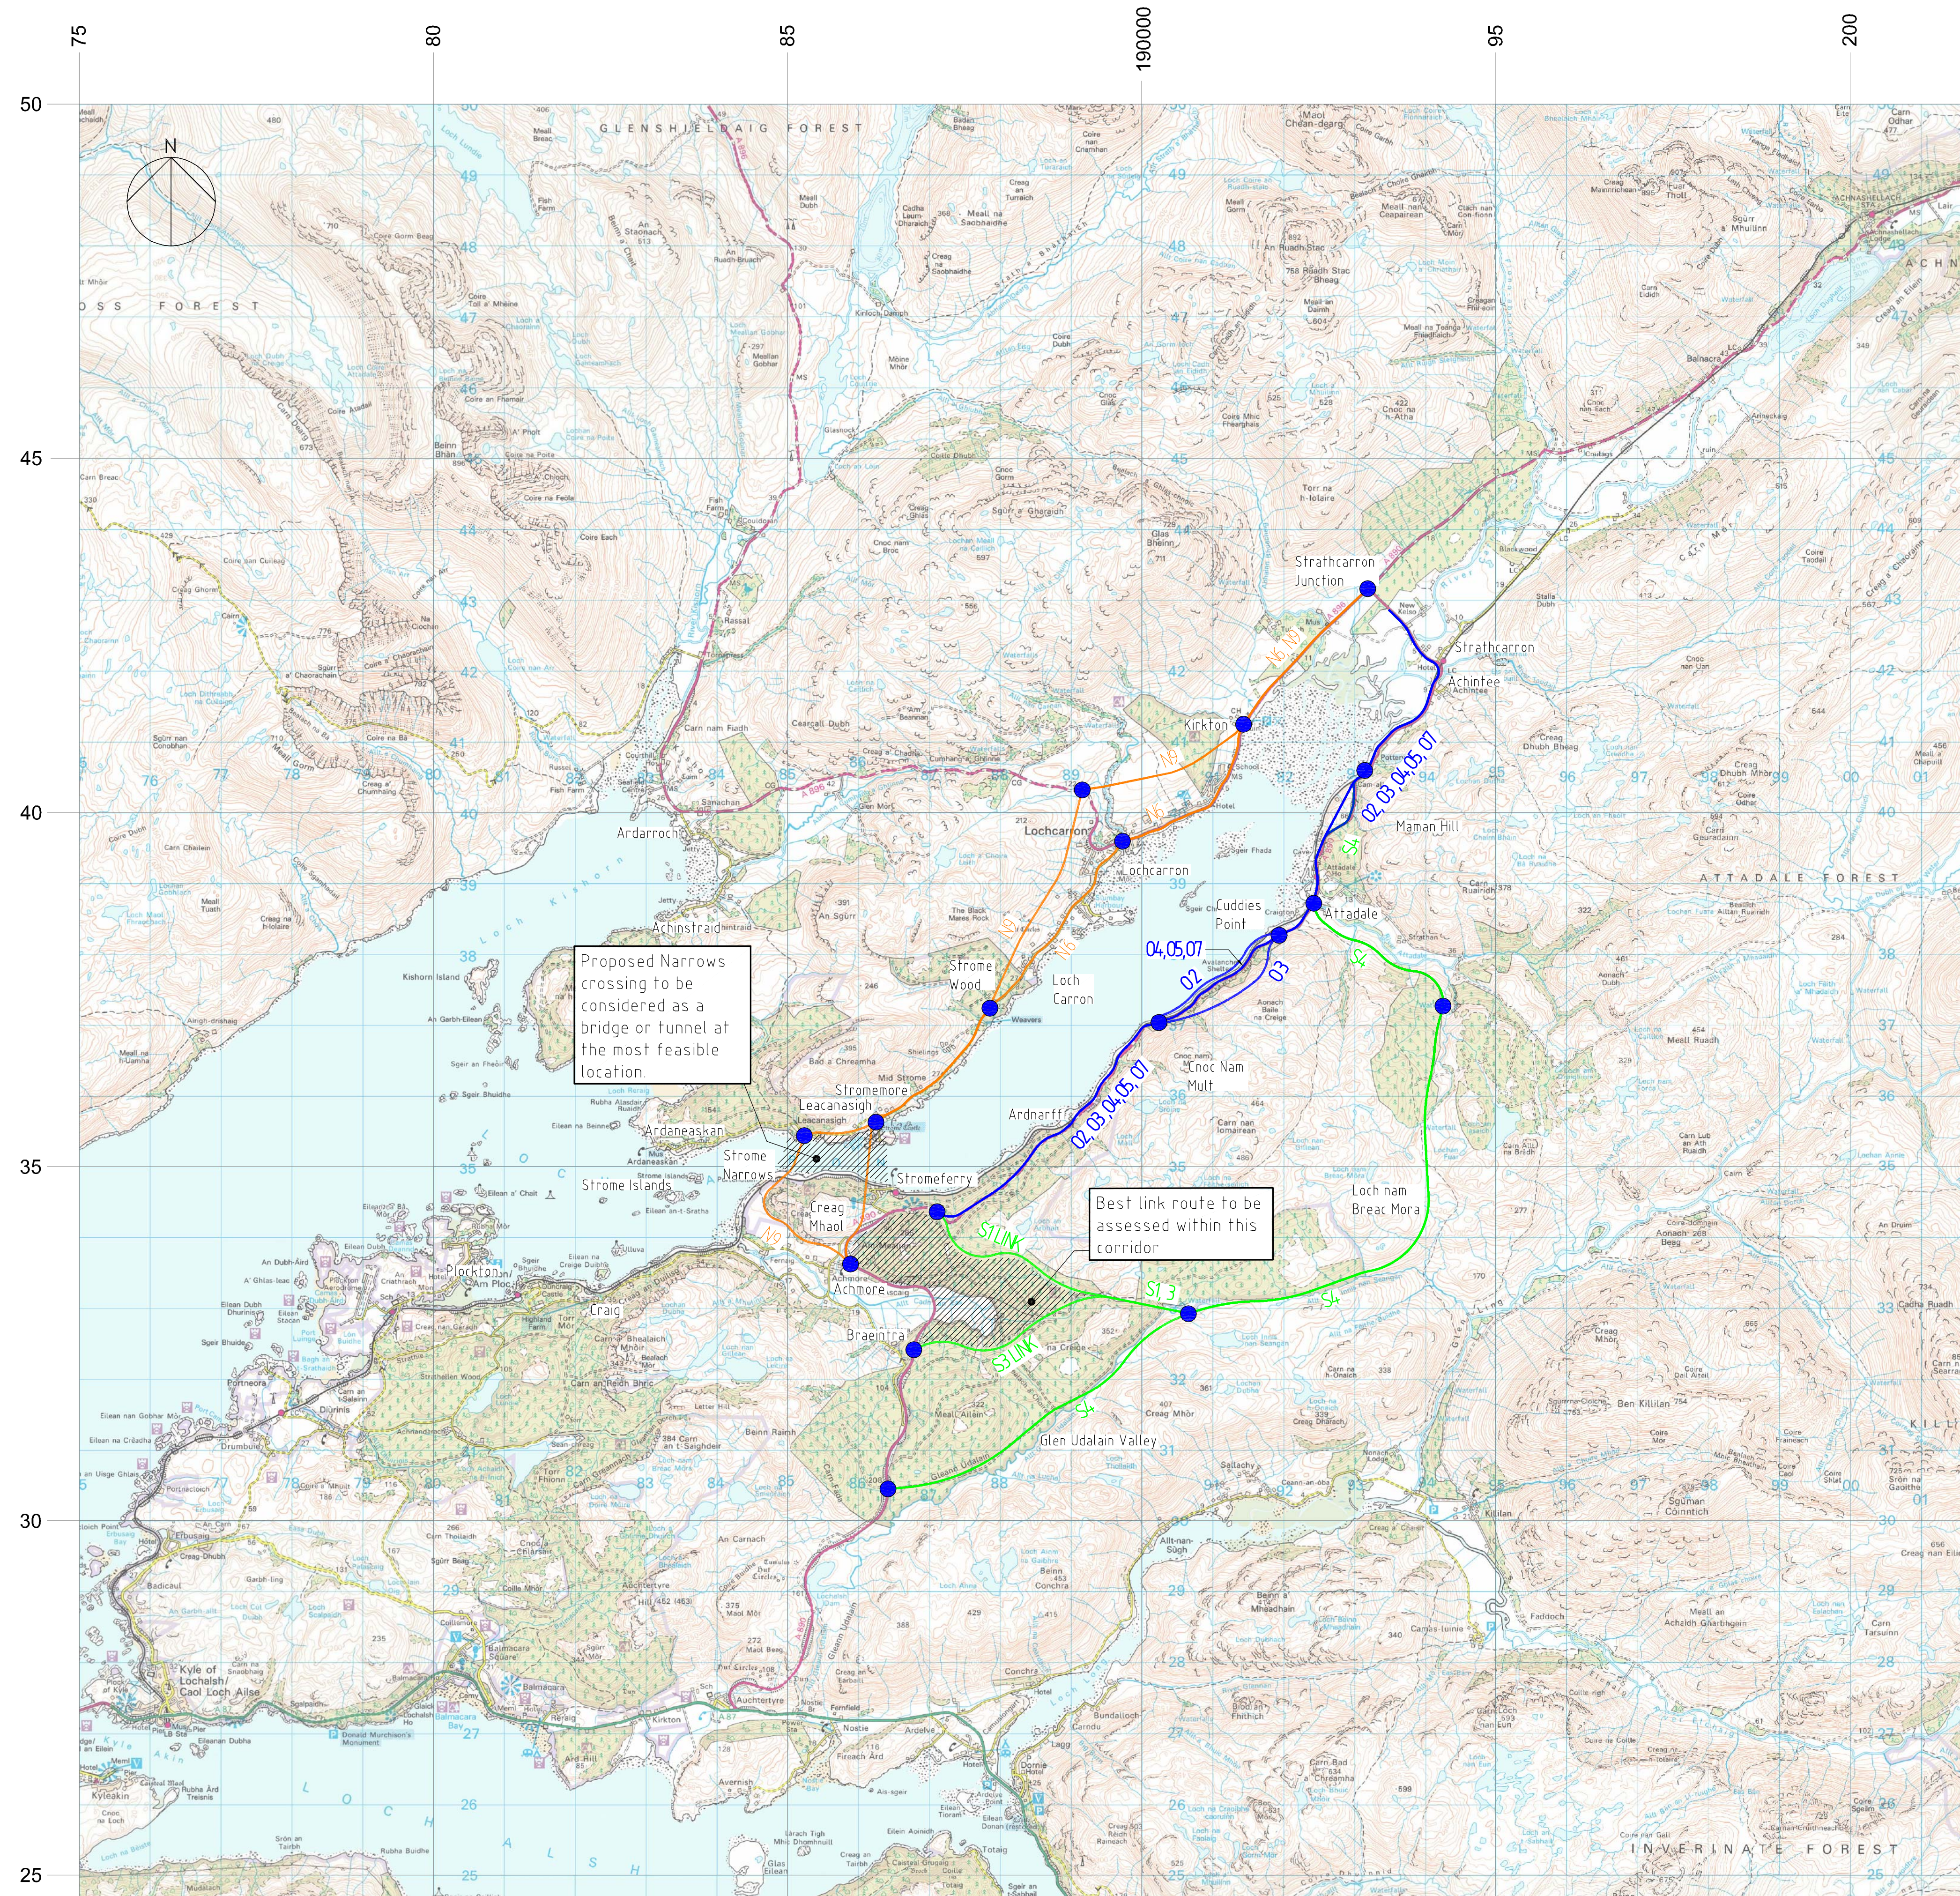


- Key:
- Outer North Corridor Route Option
Prefix **ON**
 - North Shore Corridor Route Option
Prefix **N**
 - Online Corridor Route Option
Prefix **O**
 - Southern Corridor Route Option
Prefix **S**
 - Discounted Routes
 - Route Junction Points





FINAL ISSUE

Title Emerging Route Options -
Stage 1 Assessment

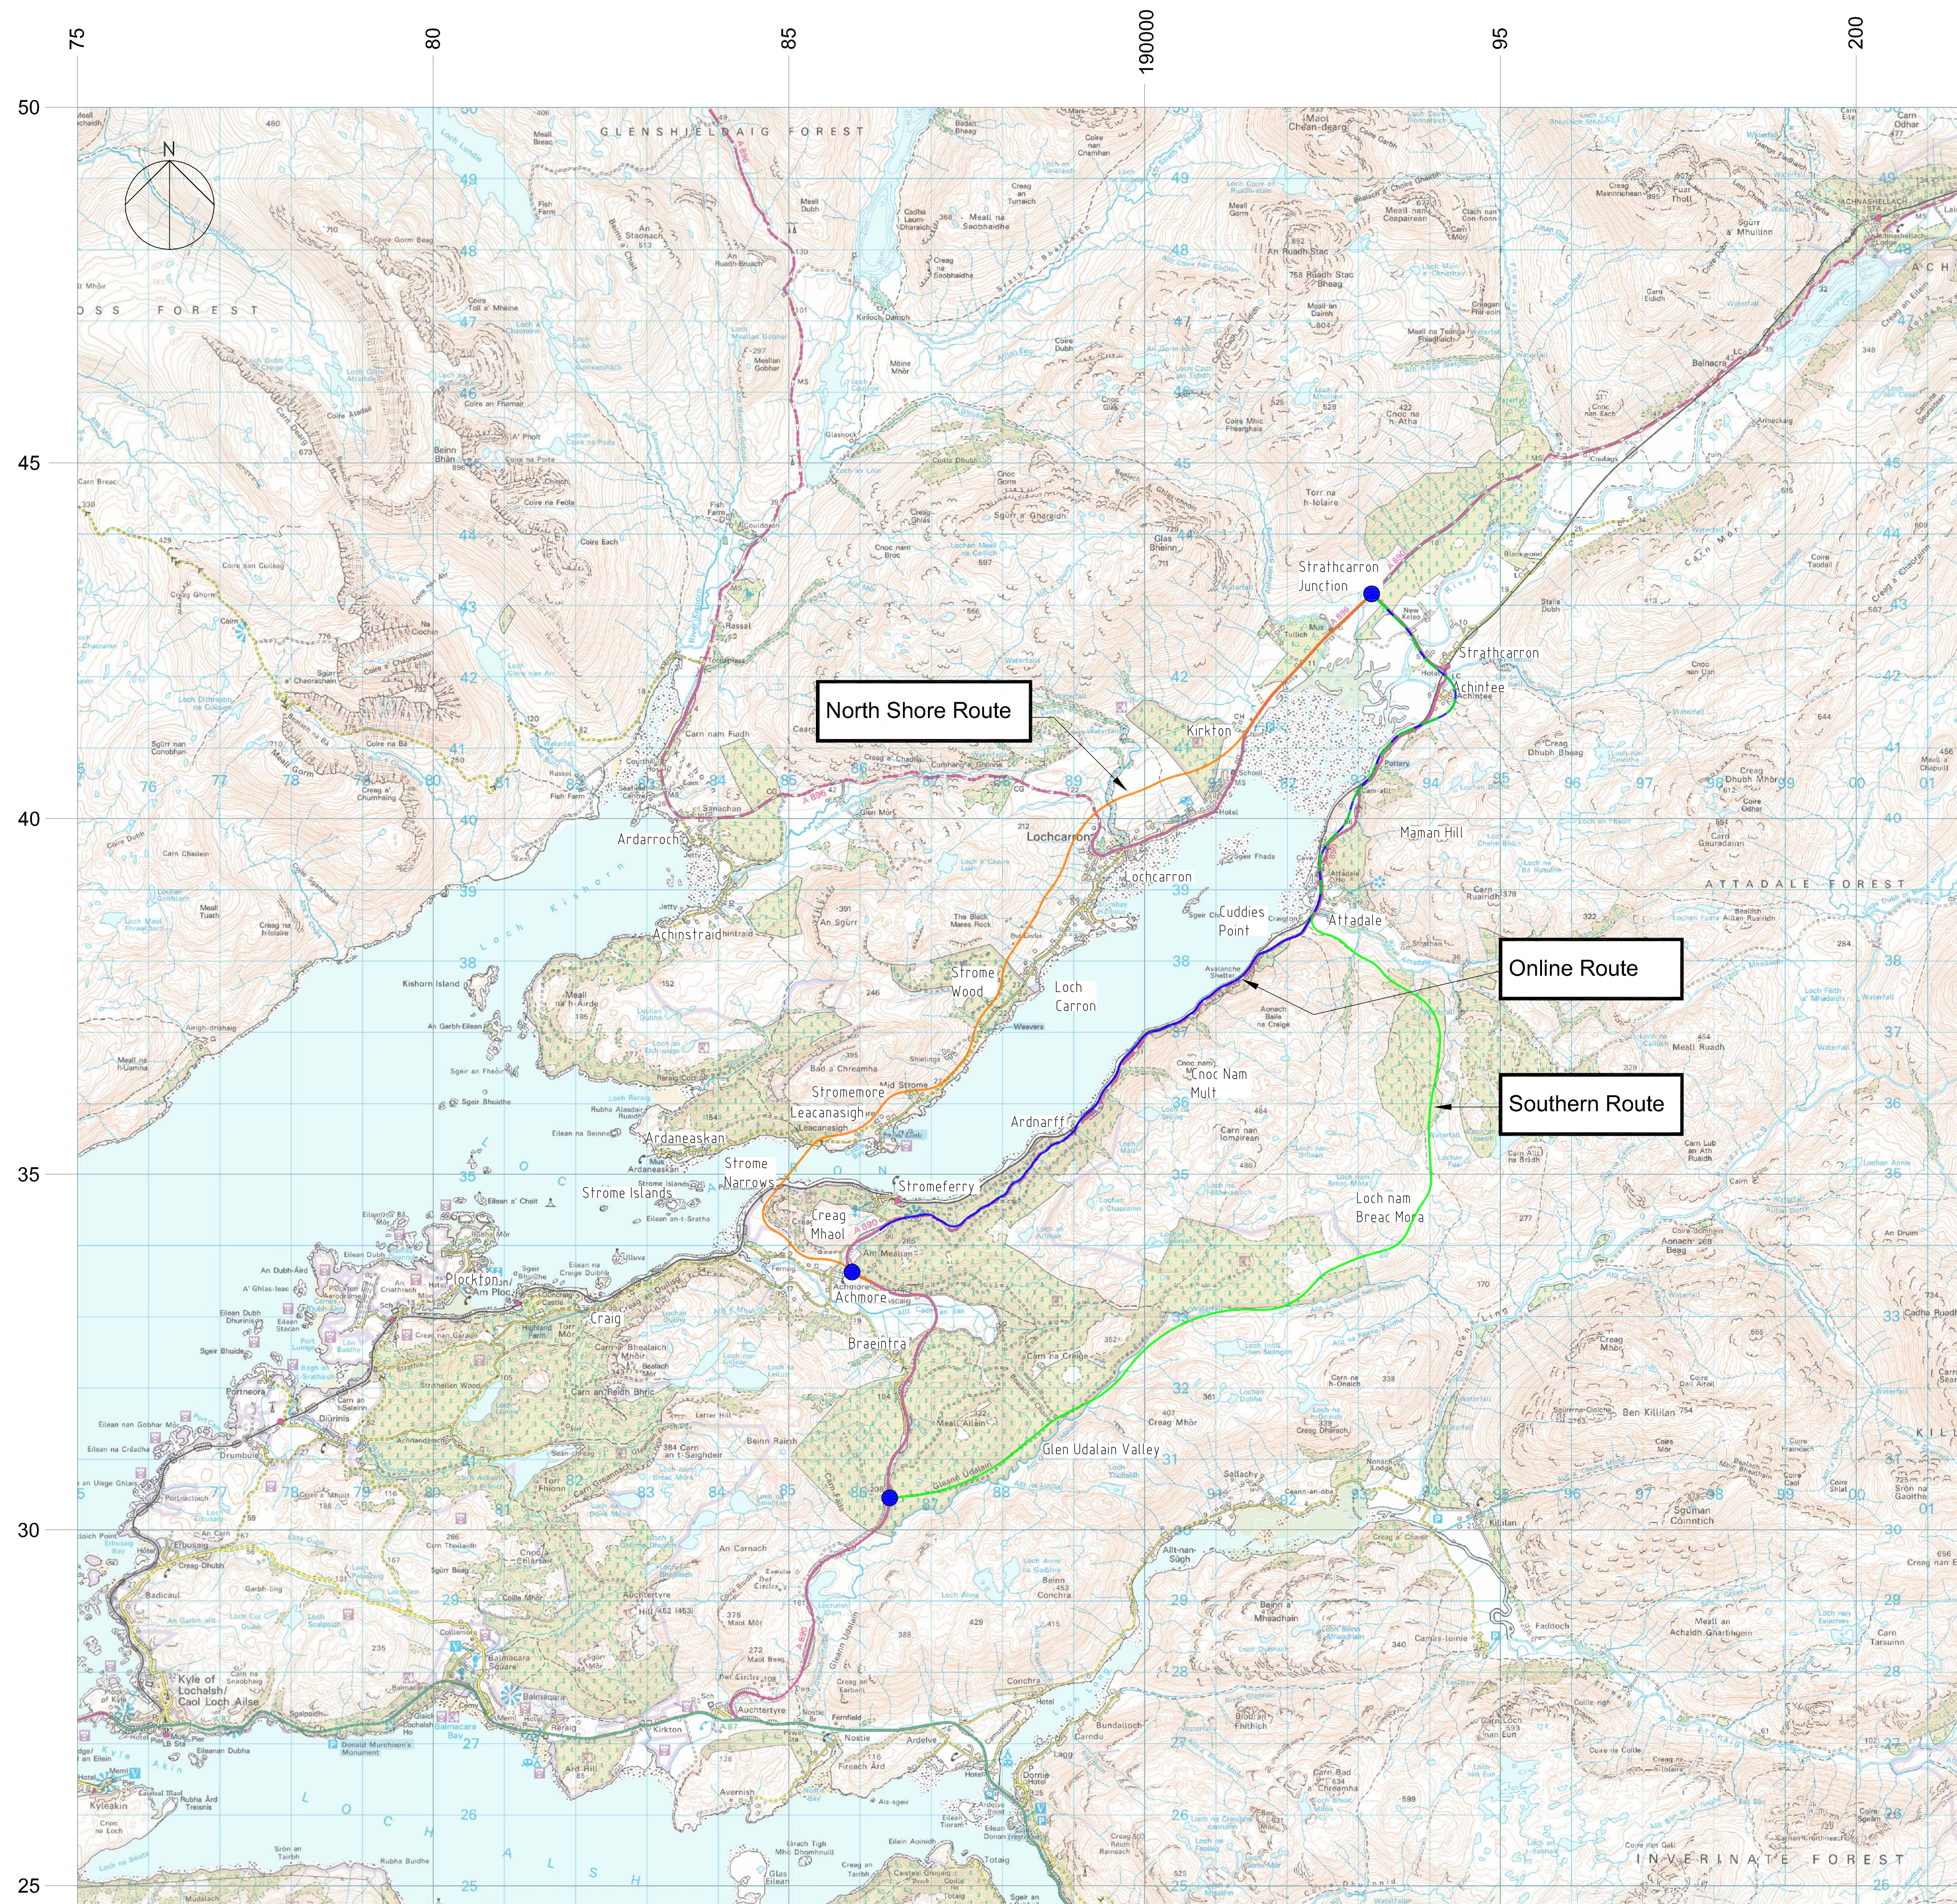Drawing
Number 47065084 - 2-1002

Stromeferry Appraisal



-  North Shore Corridor Route Option
-  Online Corridor Route Option
-  Southern Corridor Route Option
-  Route Junction Points with existing road network.

FINAL ISSUE

Drawing Number 47065084 - 2-1003

Stromeferry Appraisal Stage 2



Key:

- North shore bypass of Lochcarron route option
- Online railway viaduct route option
- Gleann Udalain.

● Phasing / Section Points


- First Phase
- Second Phase
- Third Phase
- Forth Phase

FINAL ISSUE


Title Phased Route Delivery -
Stage 2 Assessment
Best Routes

Drawing
Number. 47065084 - 2-1004

Stromeferry Appraisal
Stage 2

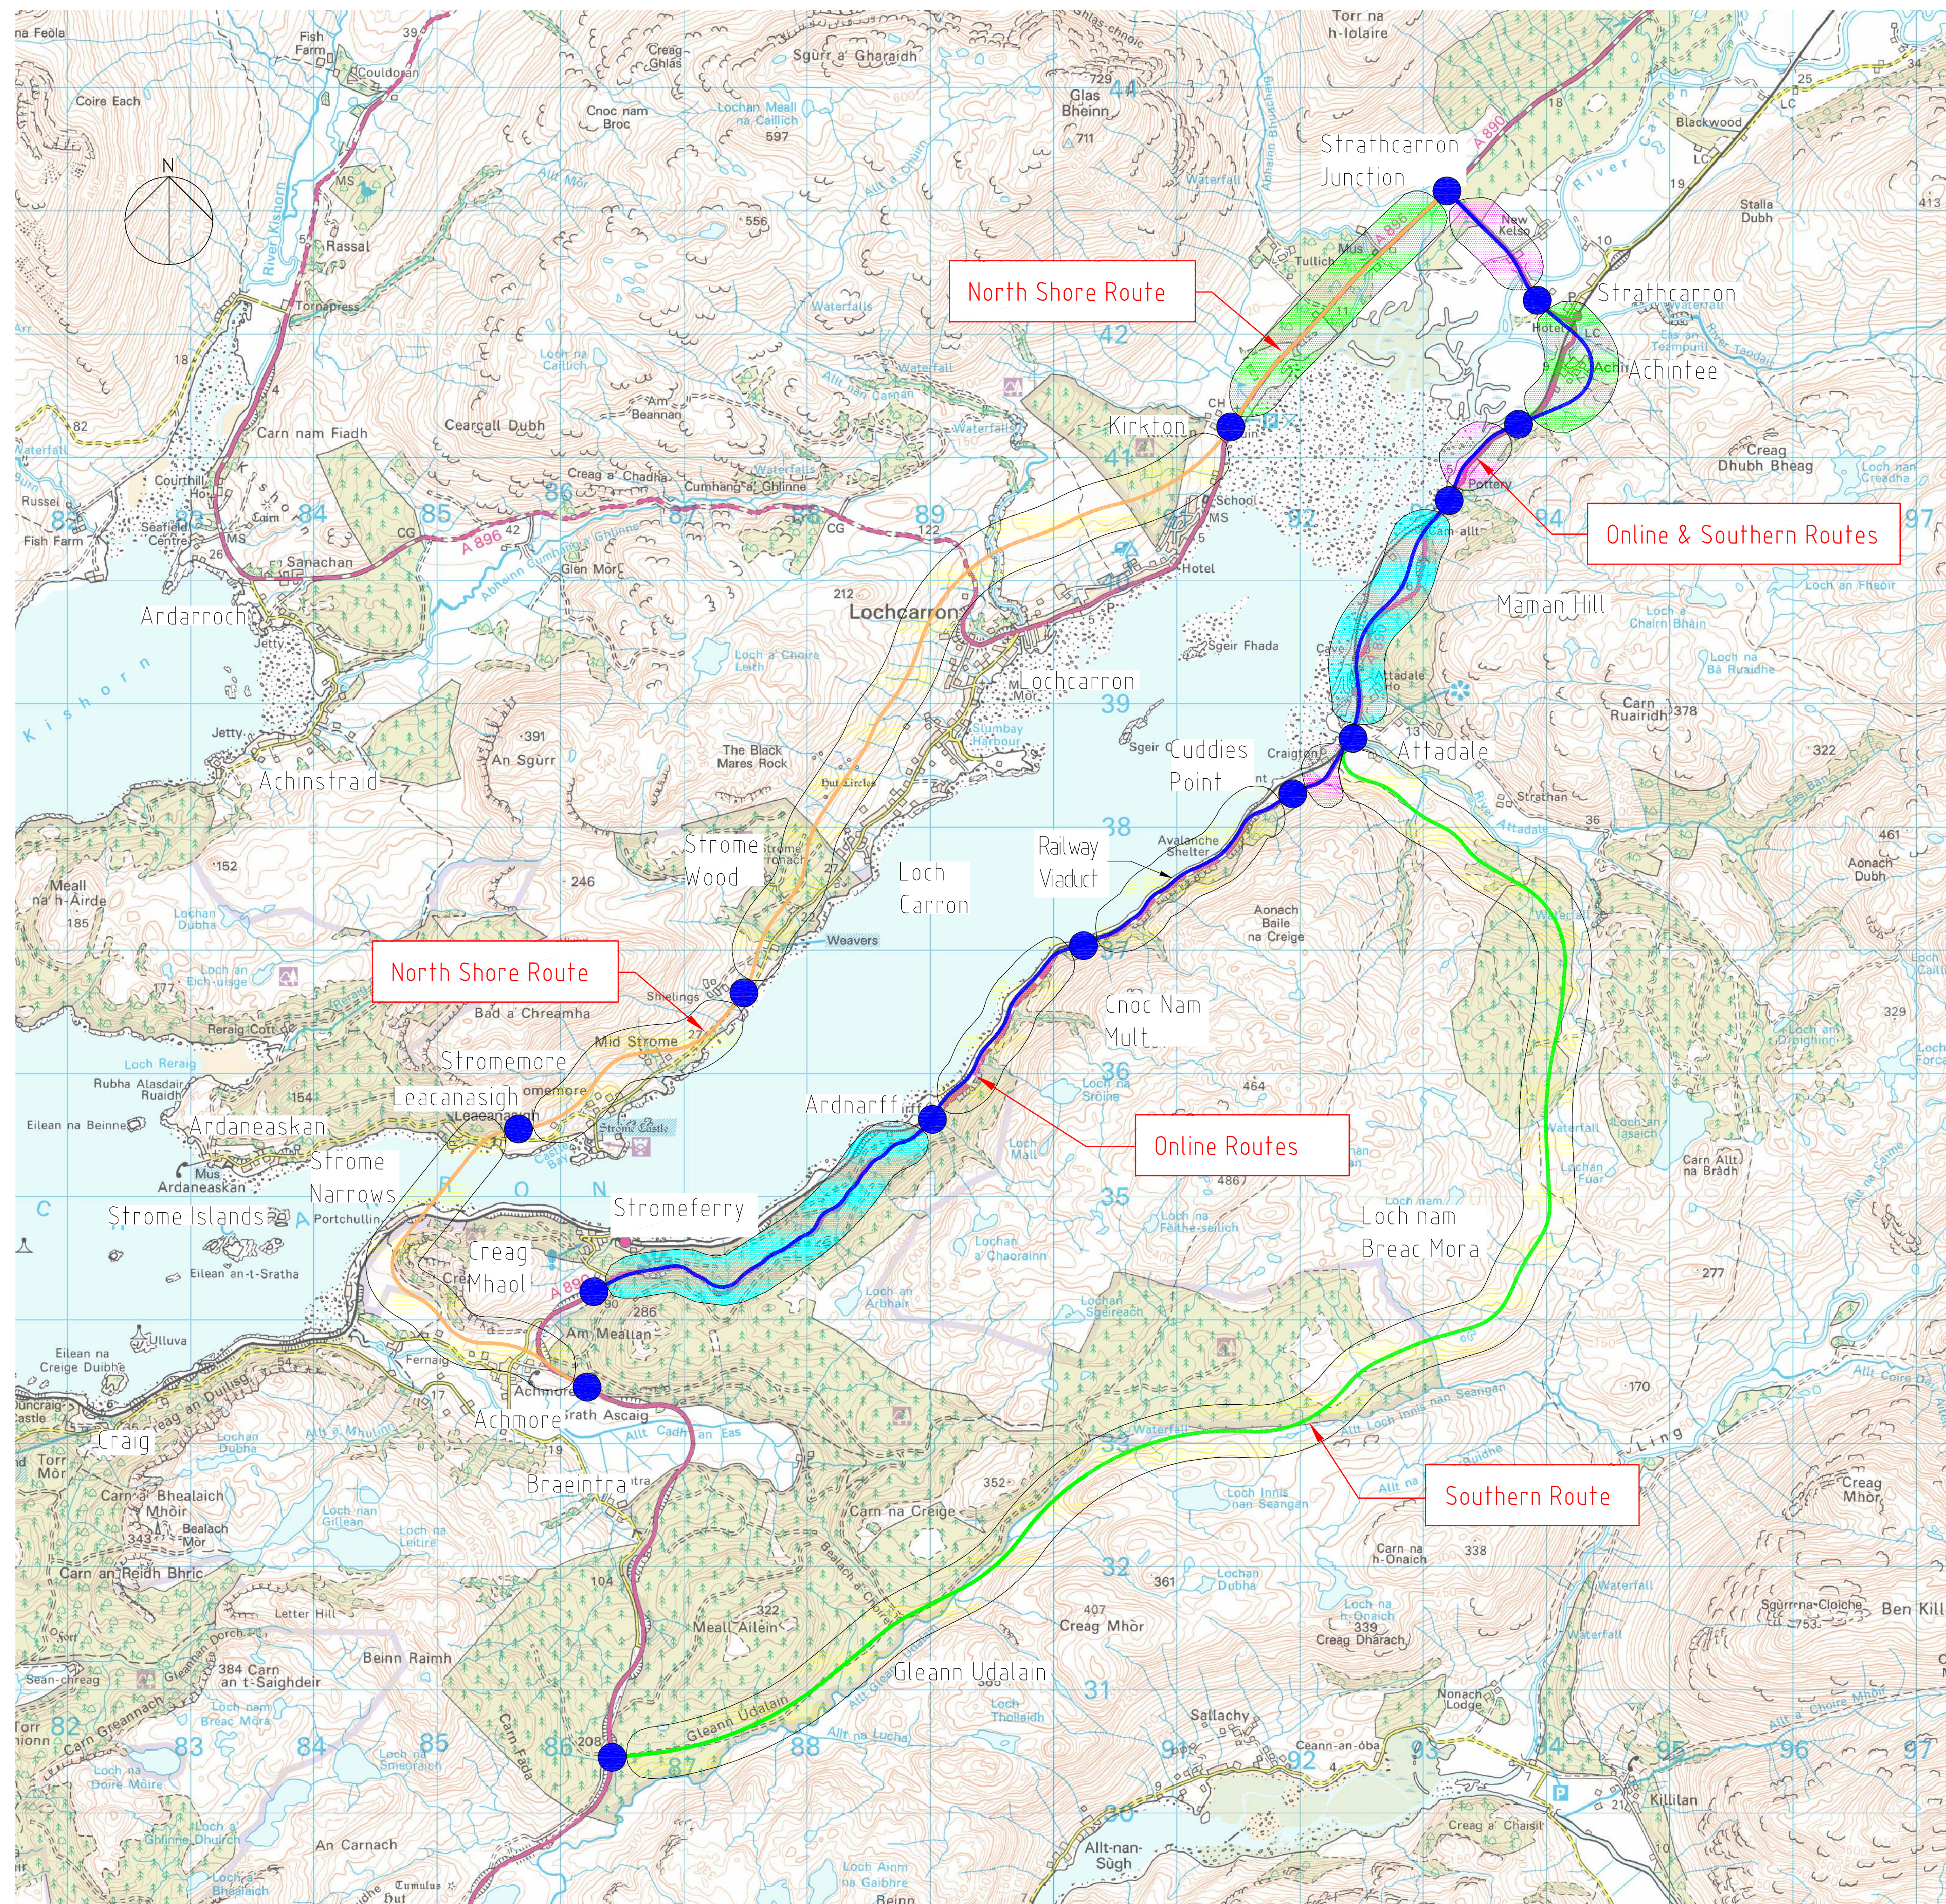


<p>URS Infrastructure & Environment Limited</p> <p>6 Address Street</p> <p>Inverness</p> <p>IO5 5NH</p> <p>01461 354 6050</p> <p>www.urscorp.com</p>	
<p>Drawing Number</p> <p>47065084 - 2-5001</p>	<p>Rev</p> <p>0</p>

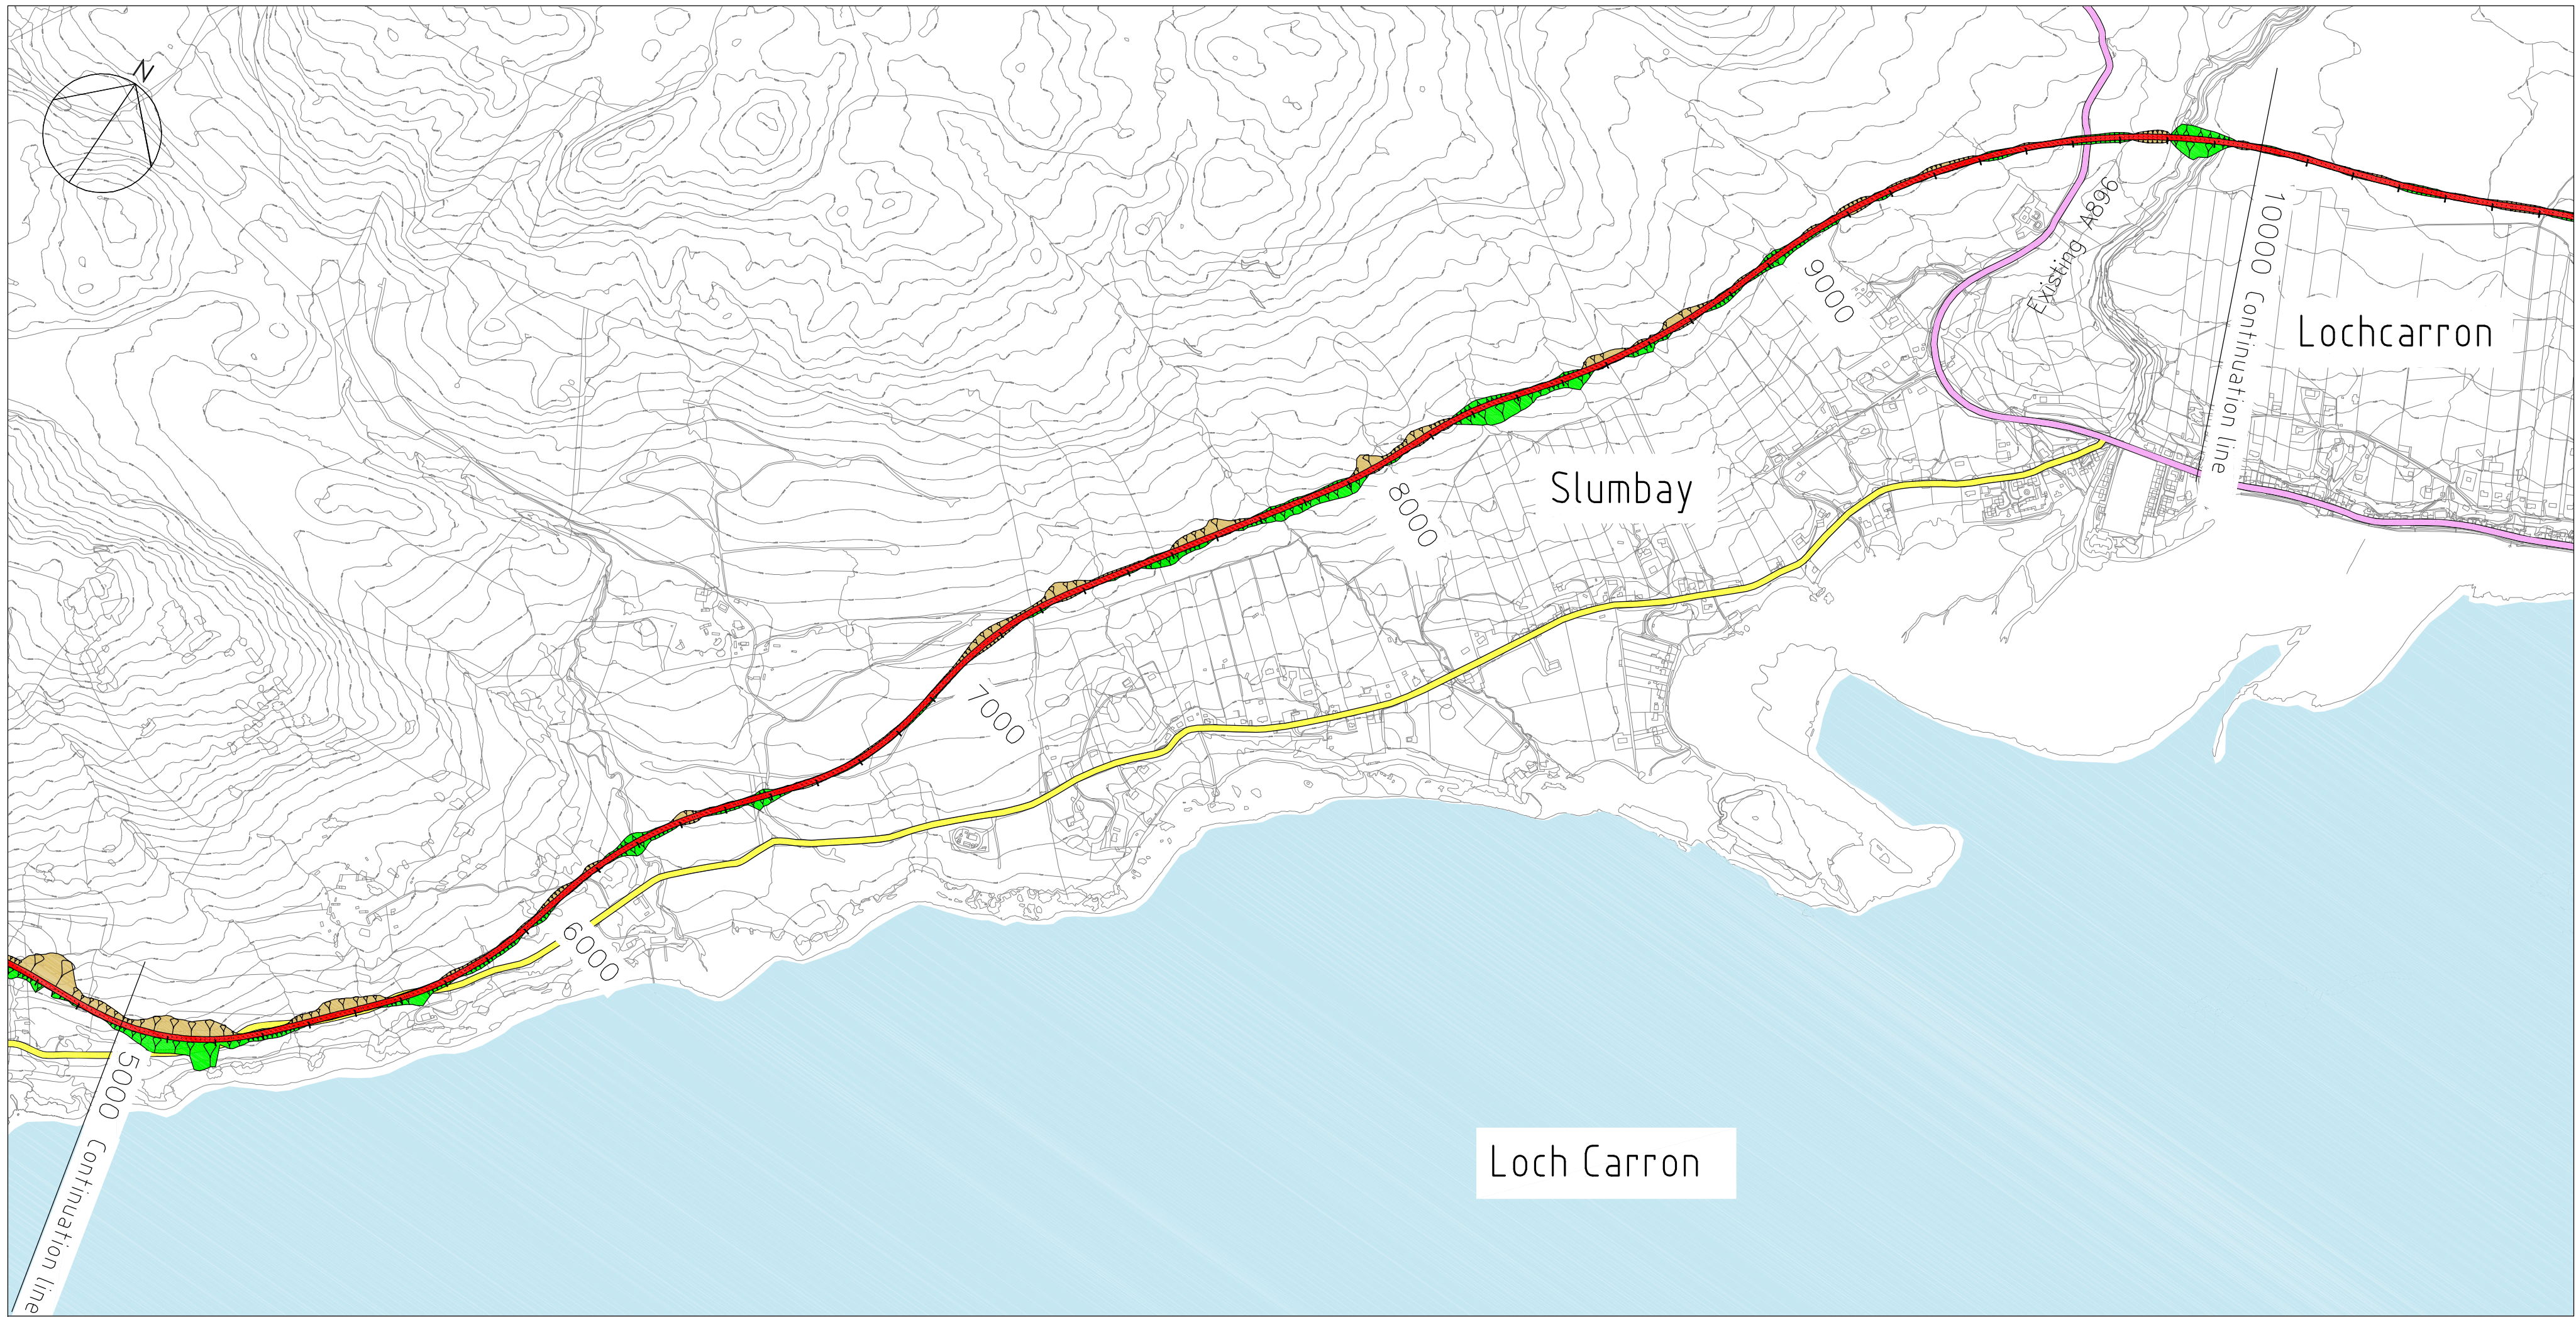

PLAN



SCALE 1:10,000

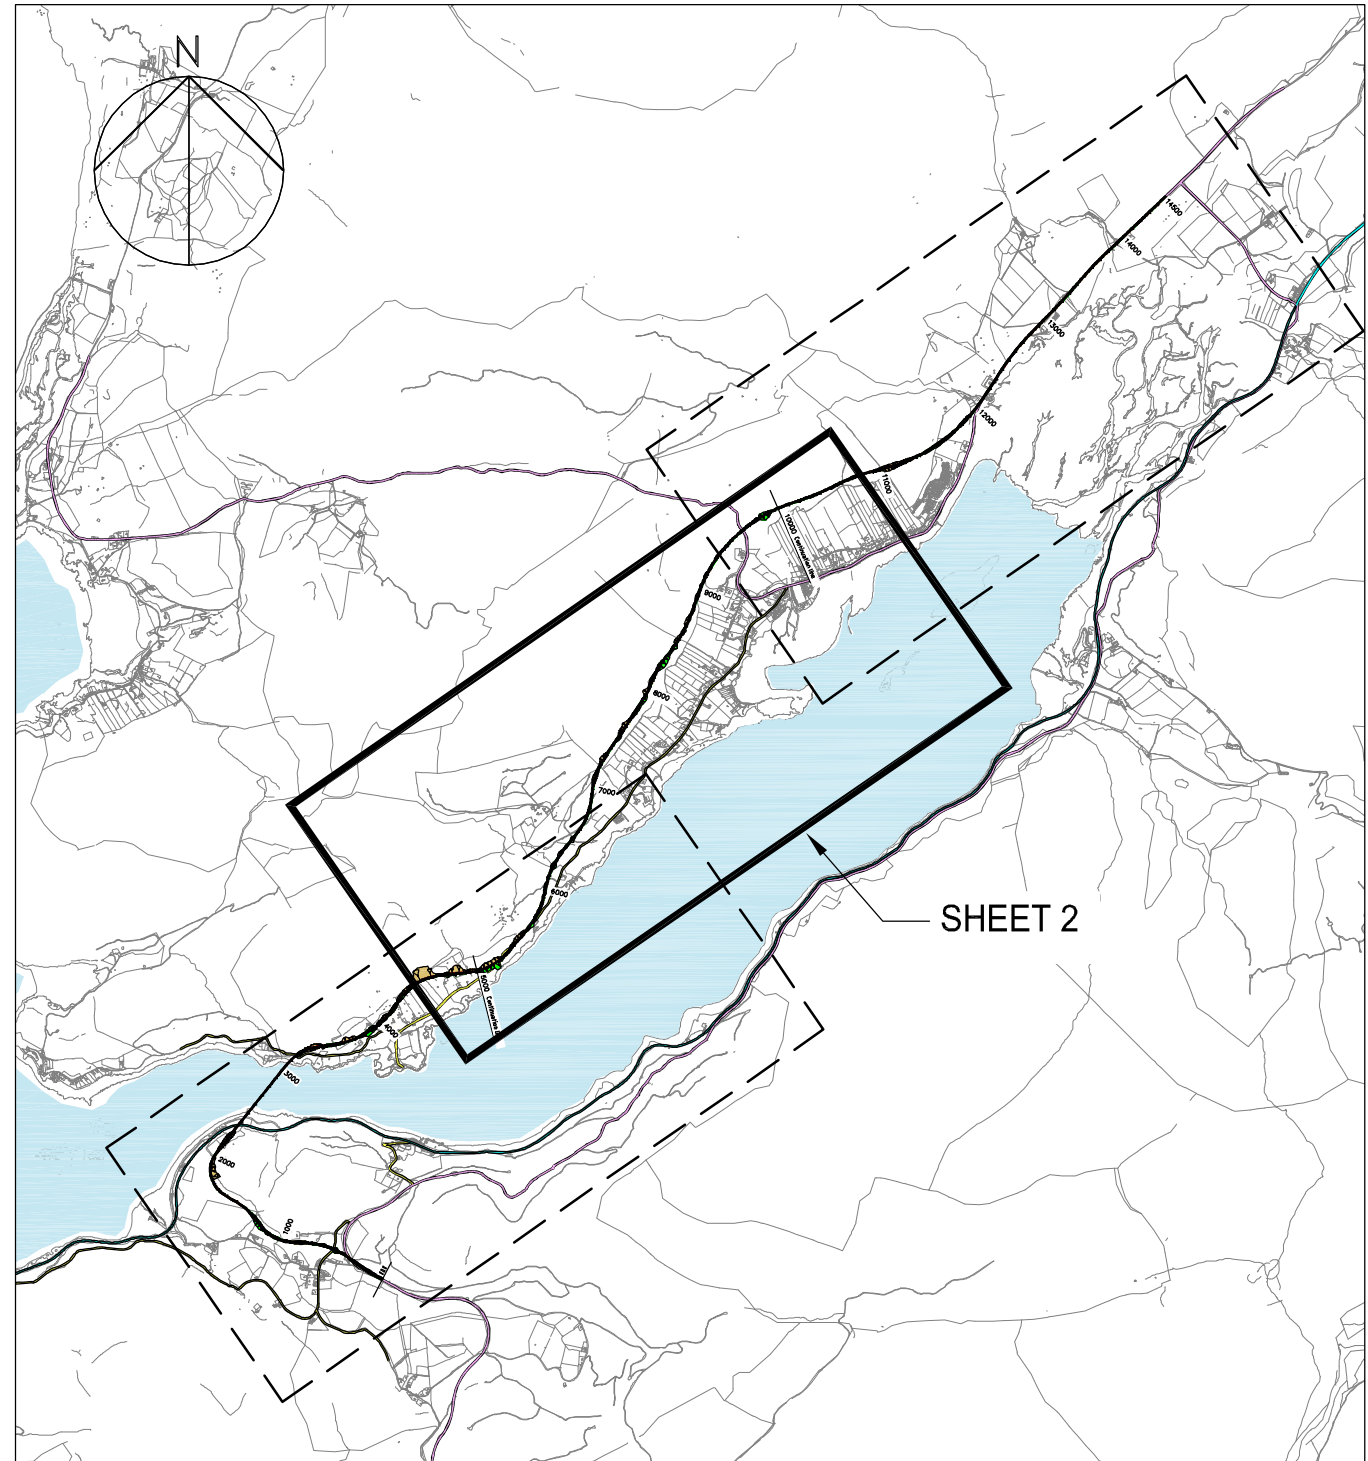

KEY PLAN

KEY

- Existing Railway
- Existing "A" Roads
- Existing Local Roads
- Proposed Road Profile

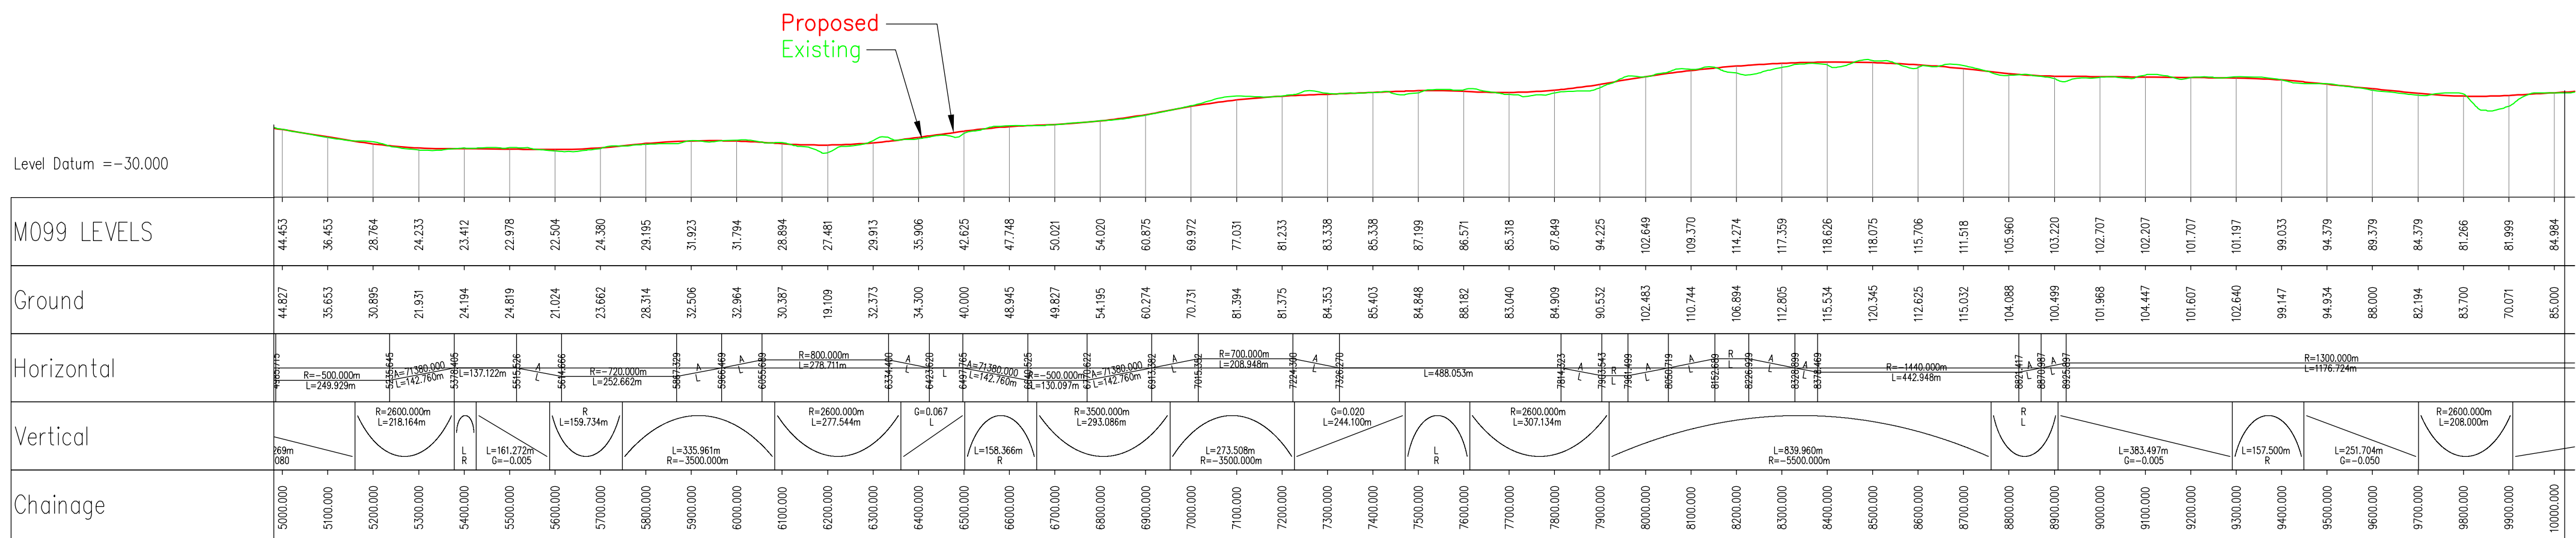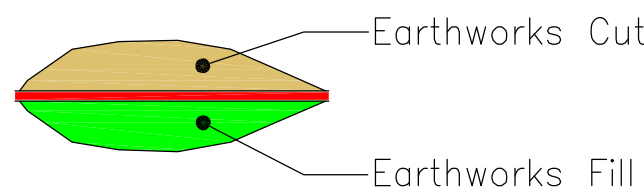

PROFILE

SCALE 1:10,000H, 1:5000V

FINAL ISSUE

This drawing is for preliminary purposes only and is subject to amendment during design development. UNDER NO CIRCUMSTANCES MUST THIS DRAWING BE USED FOR CONSTRUCTION PURPOSES

NOTES

Reproduced from the Ordnance Survey mapping with the permission of the Controller of Her Majesty's Stationary Office © Crown Copyright. Unauthorised reproduction infringes Crown Copyright and may lead to prosecution or civil proceedings.
Highland Council License No 100023369

CONSTRUCTION RISKS	MAINTENANCE / CLEANING	DEMOLITION RISKS
In addition to the hazards/risks normally associated with the types of work detailed on this drawing take note of above. It is assumed that all works on this drawing will be carried out by a competent contractor working, where appropriate, to an appropriate method statement. SAFETY, HEALTH AND ENVIRONMENTAL INFORMATION BOX		


Purpose of Issue	FINAL
Client	The Highland Council Comhairle na Gàidhealtachd

Project Title	STROME FERRY STAGE 2
---------------	-------------------------

Drawing Title	BEST NORTH (N9) OPTION PLAN AND PROFILE SHEET 2 OF 3
---------------	--


Drawn JH	Checked JL	Approved DT	Date MARCH 2014
URS Internal Project No. 47065084		Suitability -	Zone / Mileage -
Scale @ A1 1:10,000H, 1:5,000V		This document has been prepared in accordance with the scope of URS' appointment with its client and is subject to the terms of that appointment. URS accepts no liability for any use of this document other than by its client and only for the purposes for which it was prepared and provided. Only written dimensions shall be used. © URS Infrastructure & Environment Limited	

URS Infrastructure & Environment Limited 6 Across Street Inverness IV5 5NN 0141 354 6050 www.urscorp.eu		Drawing Number 47065084 - 2-5002	Rev 0
--	--	-------------------------------------	----------

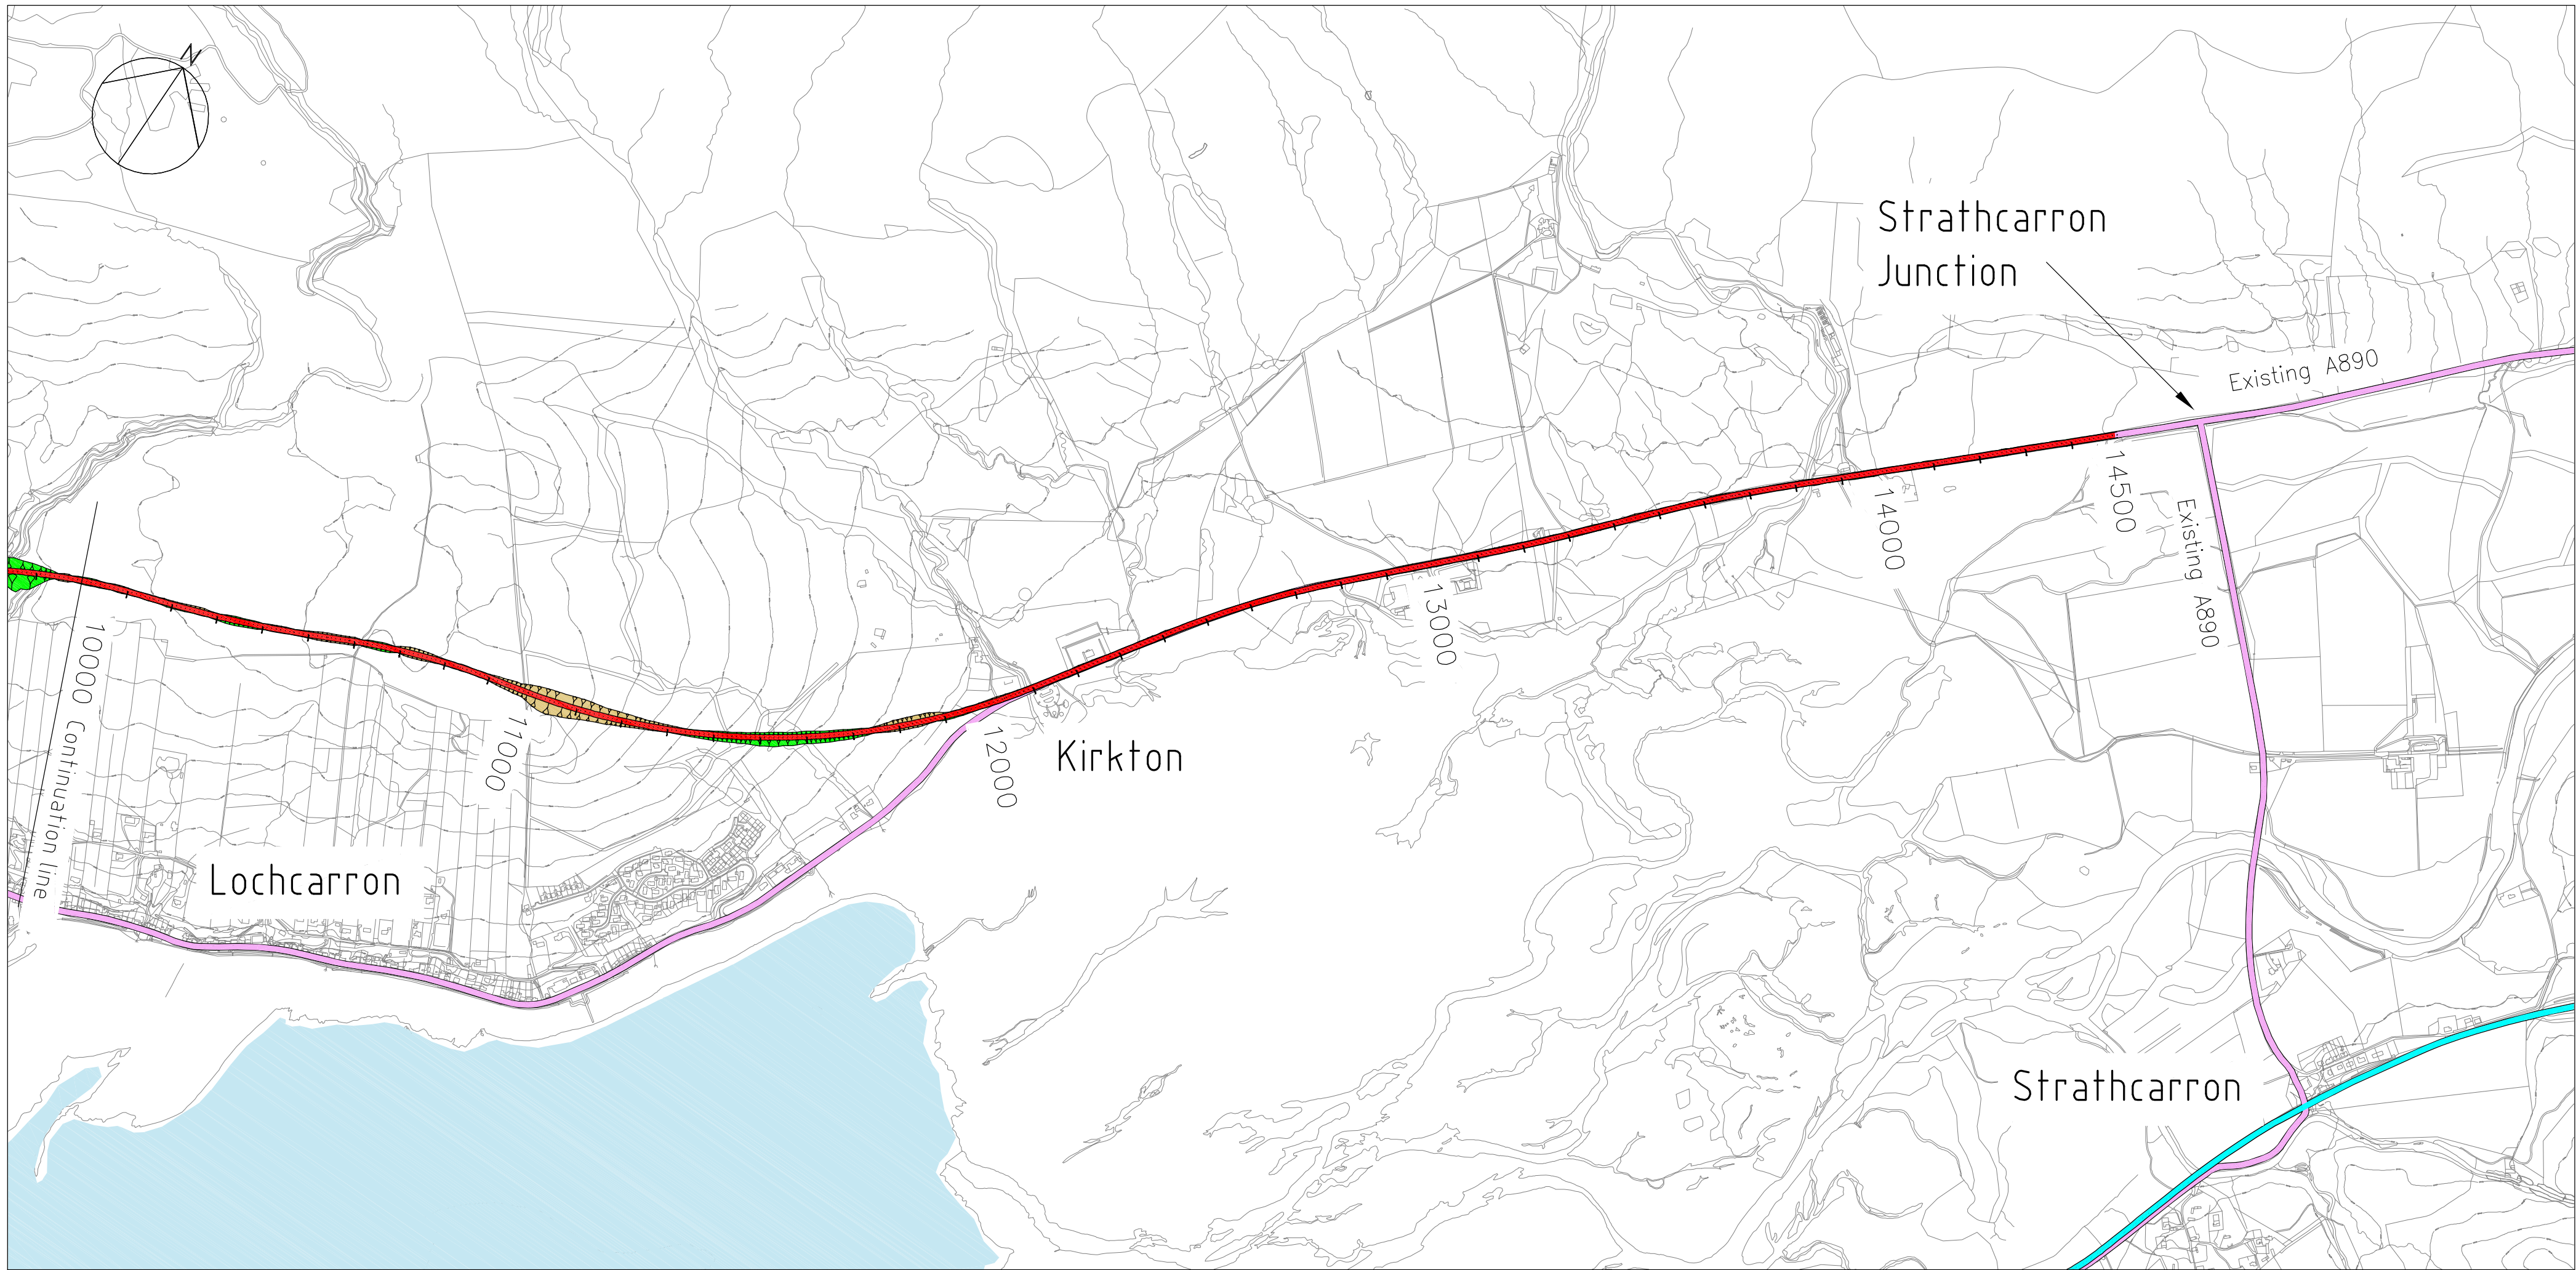


PLAN

SCALE 1:10,000

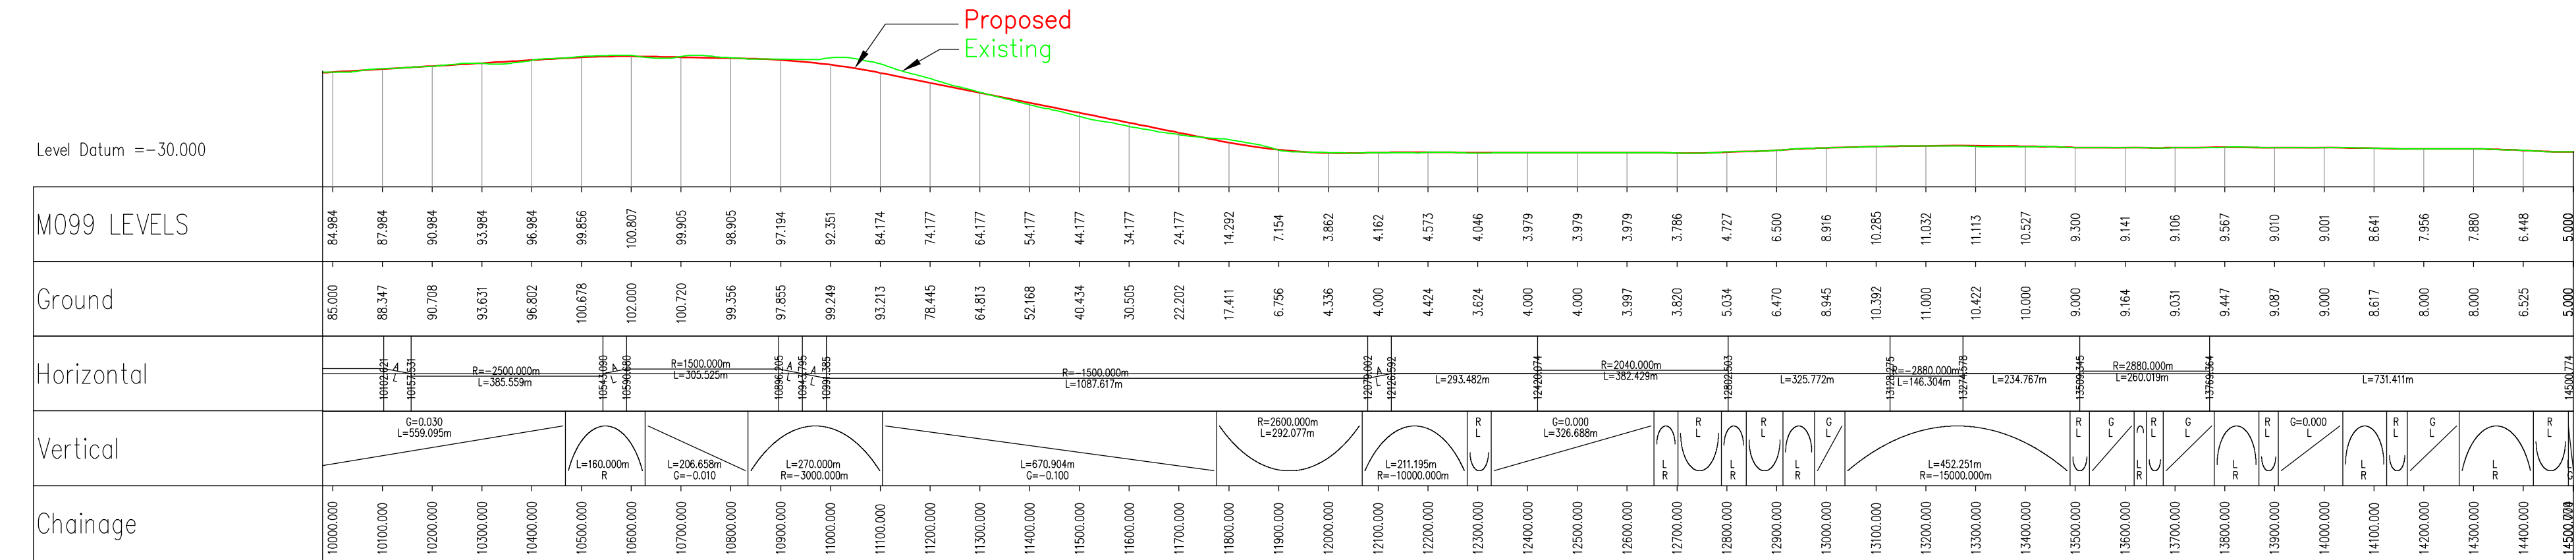

PROFILE


SCALE 1:10,000H, 1:5000V

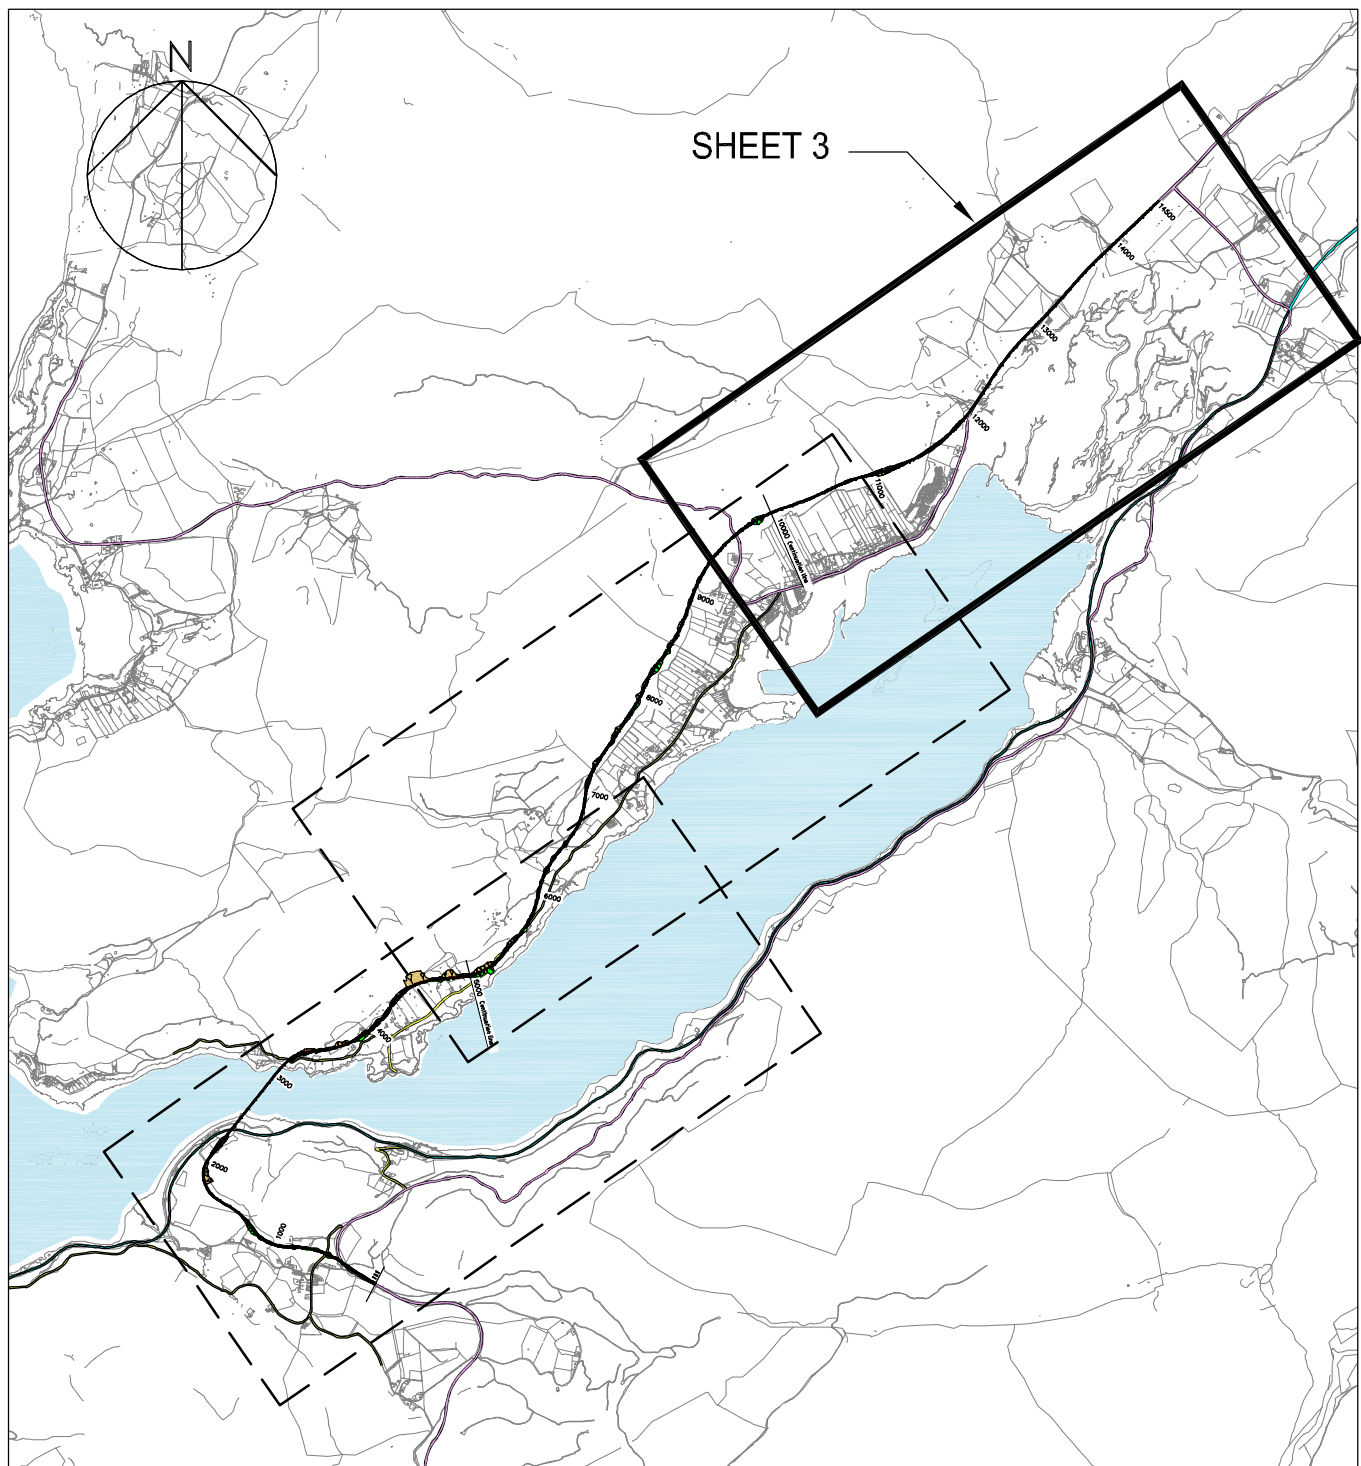

KEY PLAN

KEY

- Existing Railway
- Existing "A" Roads
- Existing Local Roads
- Proposed Road Profile

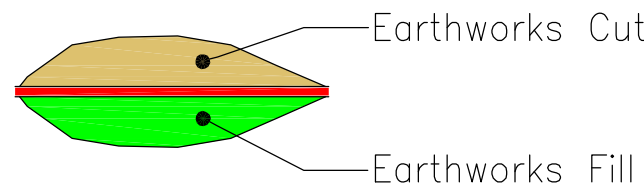

This drawing is for preliminary purposes only and is subject to amendment during design development. UNDER NO CIRCUMSTANCES MUST THIS DRAWING BE USED FOR CONSTRUCTION PURPOSES

Revision Details	By	Check	Date	Suffix

NOTES
Reproduced from the Ordnance Survey mapping with the permission of the Controller of Her Majesty's Stationary Office © Crown Copyright. Unauthorised reproduction infringes Crown Copyright and may lead to prosecution or civil proceedings.
Highland Council License No 100023369

CONSTRUCTION RISKS	MAINTENANCE / CLEANING	DEMOLITION RISKS
In addition to the hazards/risks normally associated with the types of work detailed on this drawing take note of above.		
It is assumed that all works on this drawing will be carried out by a competent contractor working, where appropriate, to an appropriate method statement.		
SAFETY, HEALTH AND ENVIRONMENTAL INFORMATION BOX		


Purpose of Issue	FINAL
Client	The Highland Council Comhairle na Gàidhealtachd

Project Title	STROME FERRY STAGE 2
---------------	-------------------------

Drawing Title	BEST NORTH (N9) OPTION PLAN AND PROFILE SHEET 3 OF 3
---------------	--


Drawn	Checked	Approved	Date
JH	JH	DT	MARCH 2014
URS Internal Project No.	Suitability	Zone / Mileage	
47065084			
Scale @ A1			
1:10,000H, 1:5,000V			
This document has been prepared in accordance with the scope of URS' appointment with its client and is subject to the terms of that appointment. URS accepts no liability for any use of this document other than by its client and only for the purposes for which it was prepared and provided. Only written dimensions shall be used.			
© URS Infrastructure & Environment Limited			

URS Infrastructure & Environment Limited	URS
6 Across Street Inverness IV3 5NN 0141 354 6050 www.urscorp.eu	
Drawing Number	Rev
47065084 - 2-5003	0

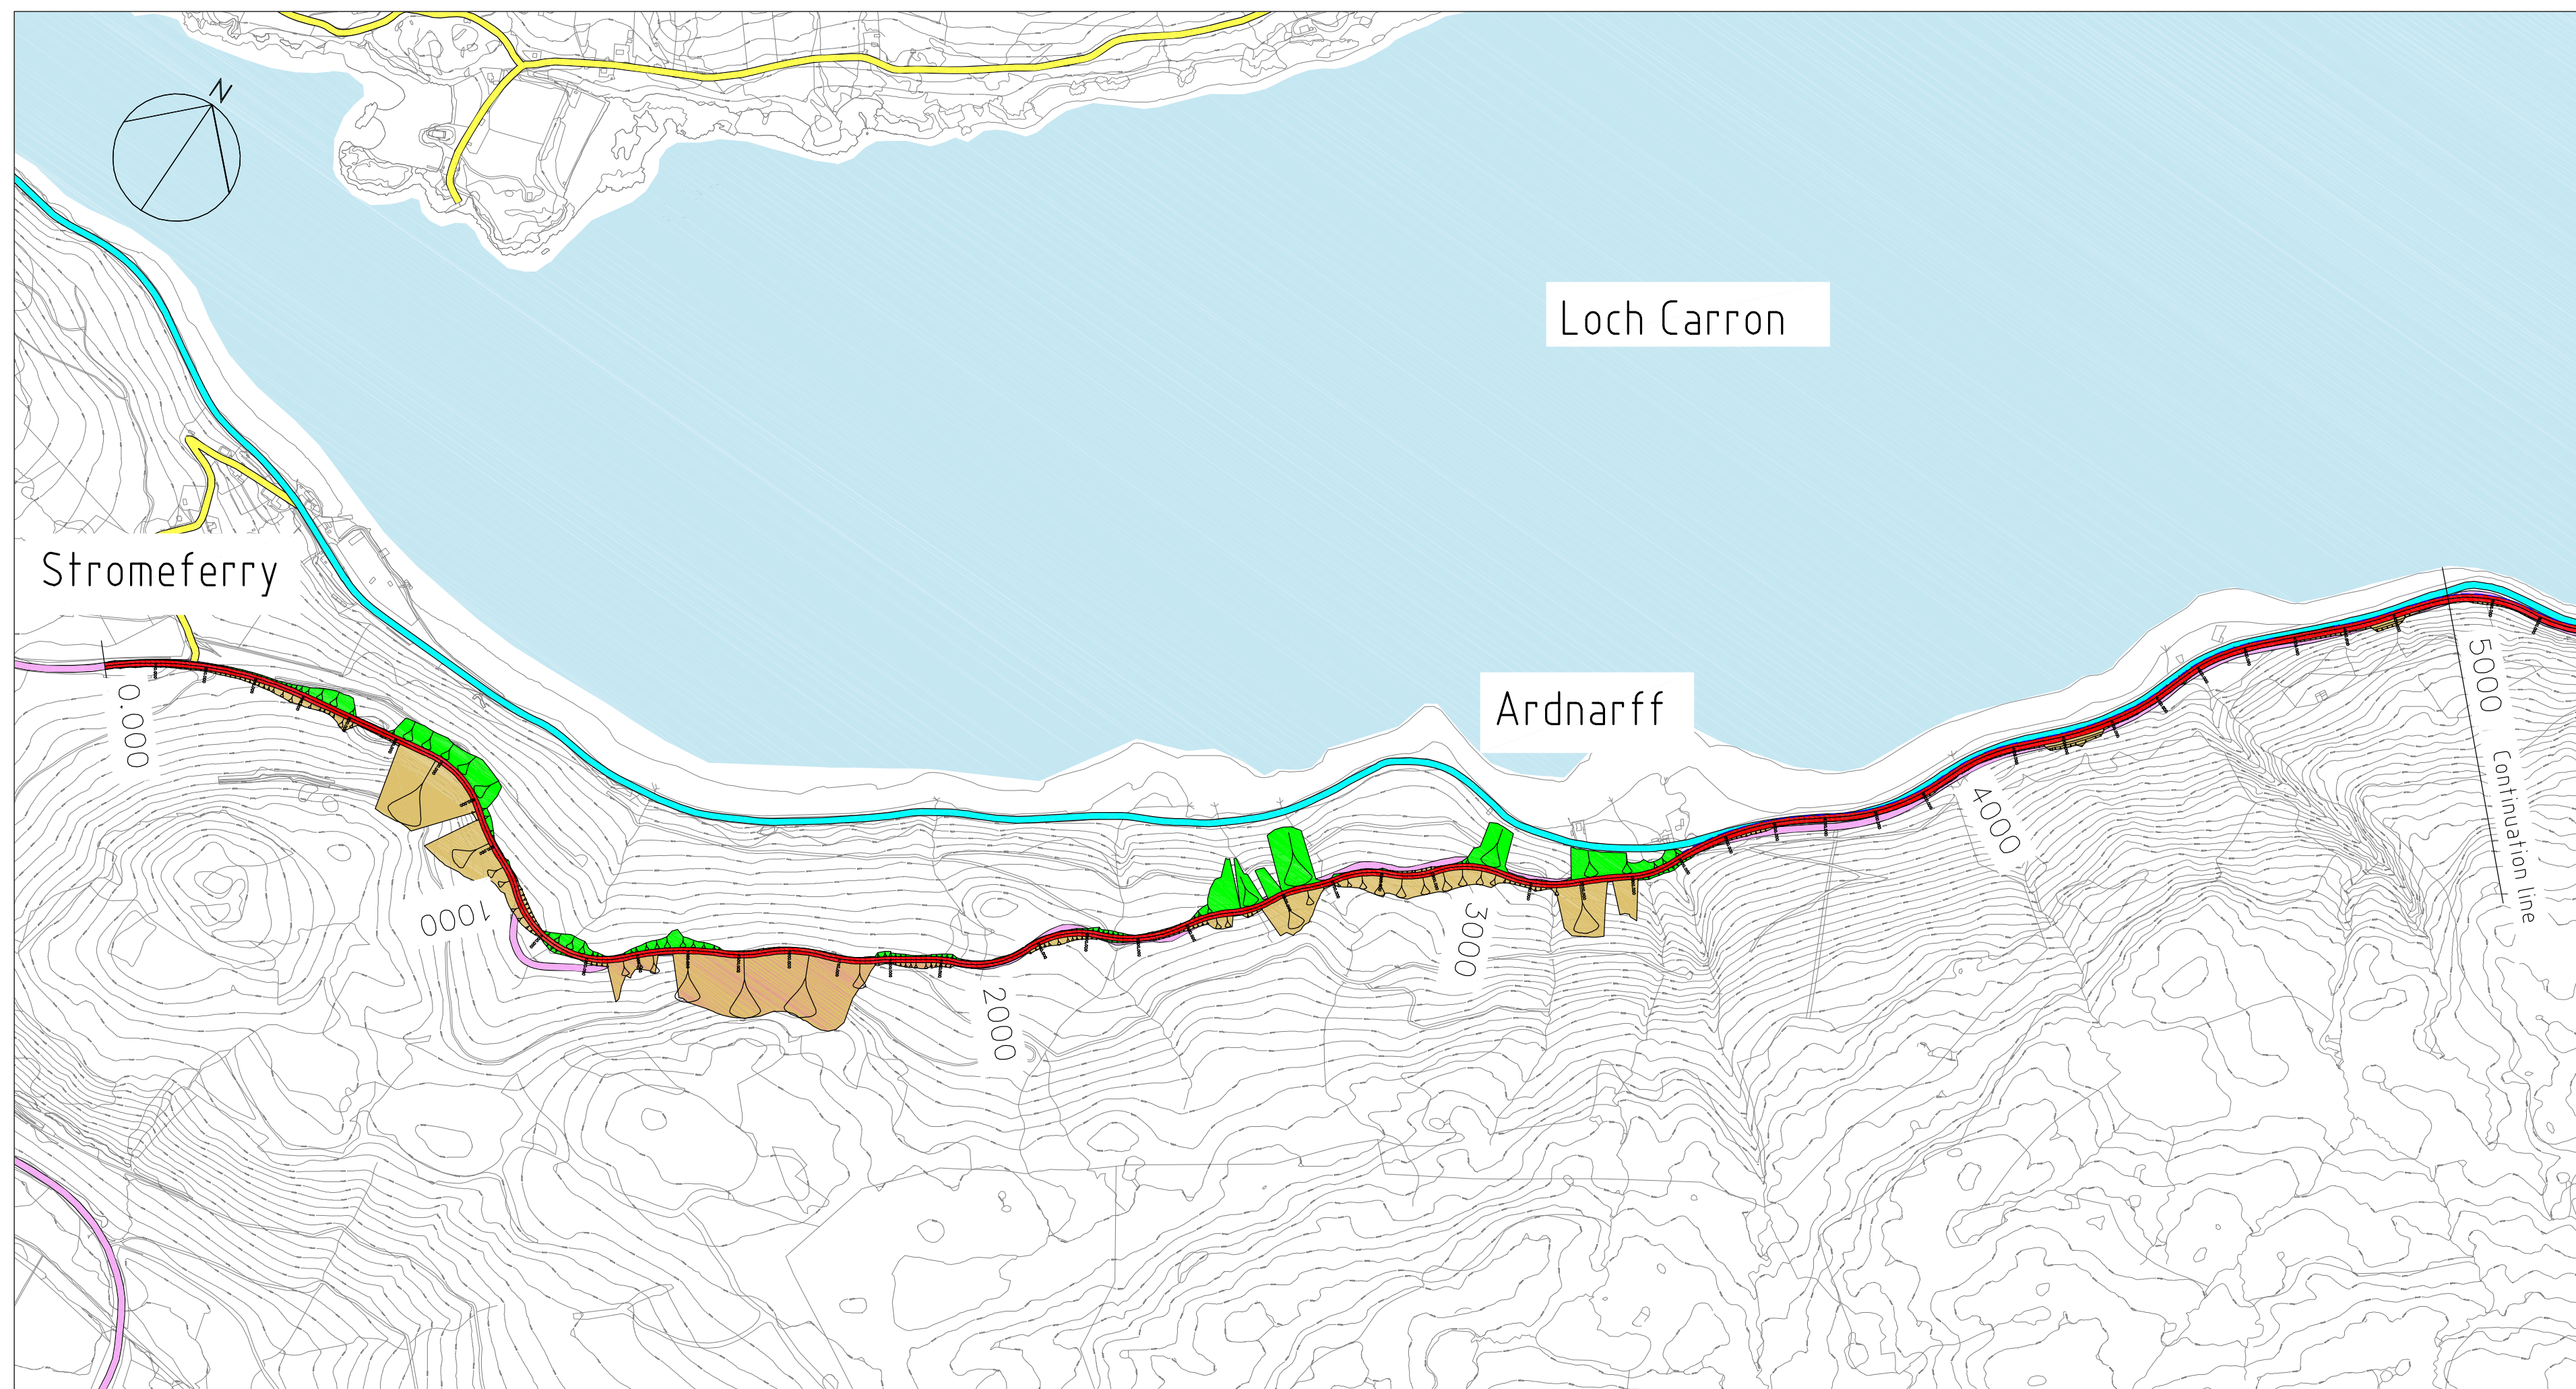


PLAN

(SCALE 1:10,000)

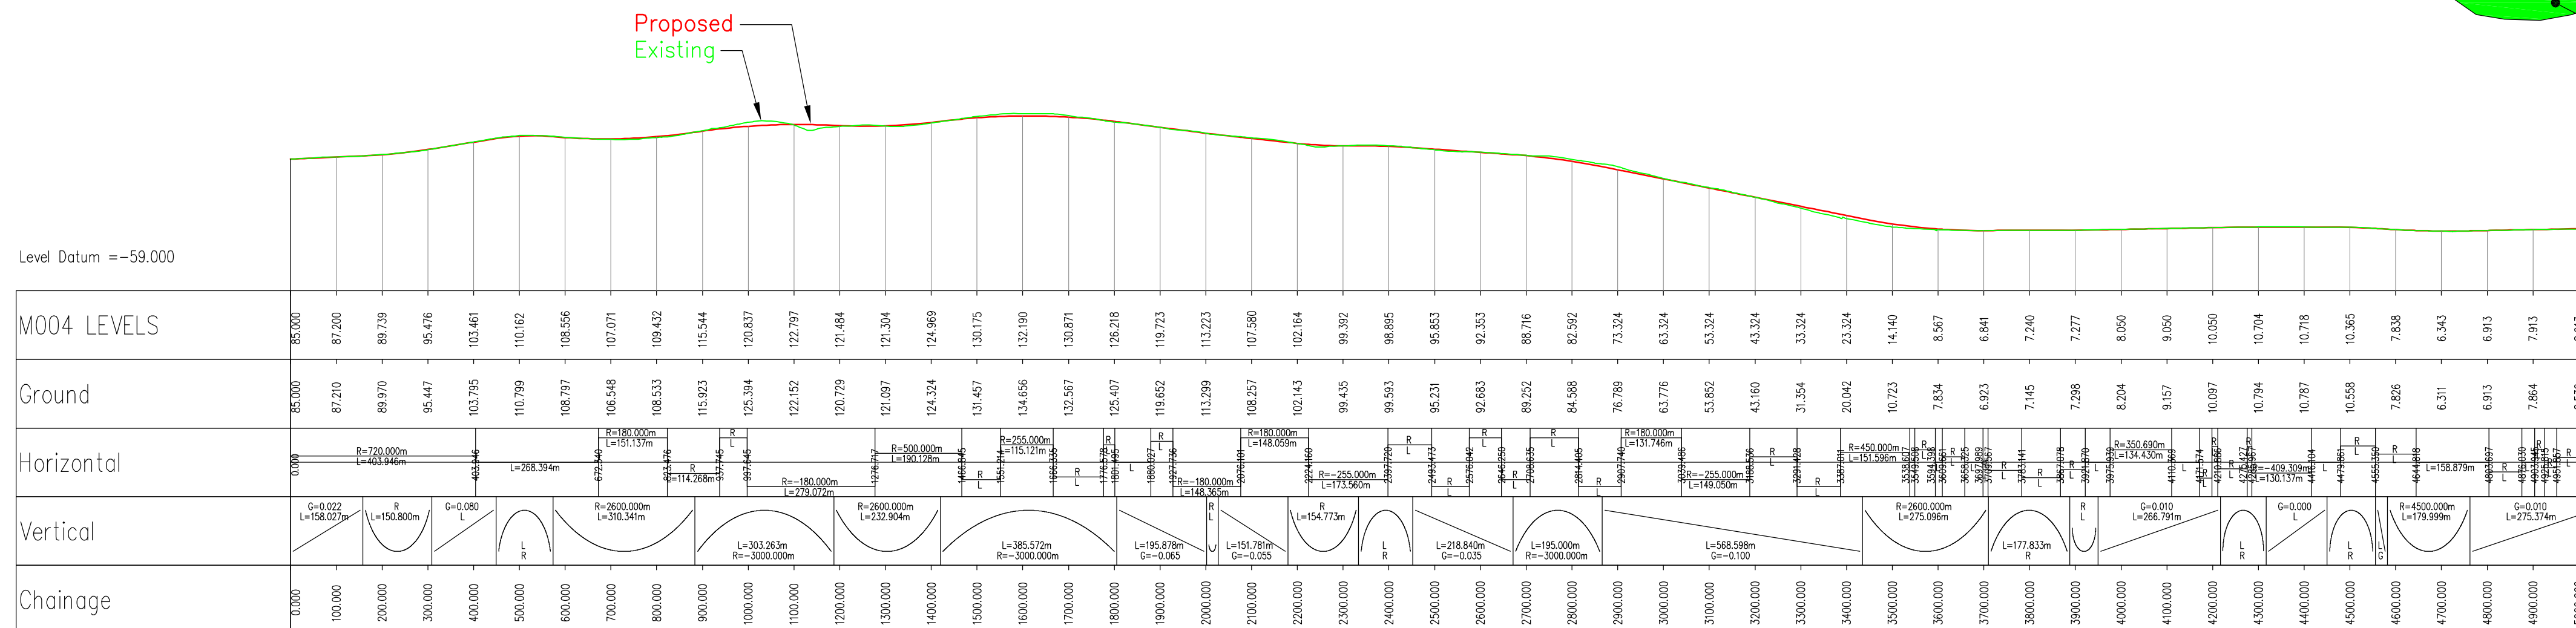PROFILE

SCALE 1:5,000H, 1:2500V

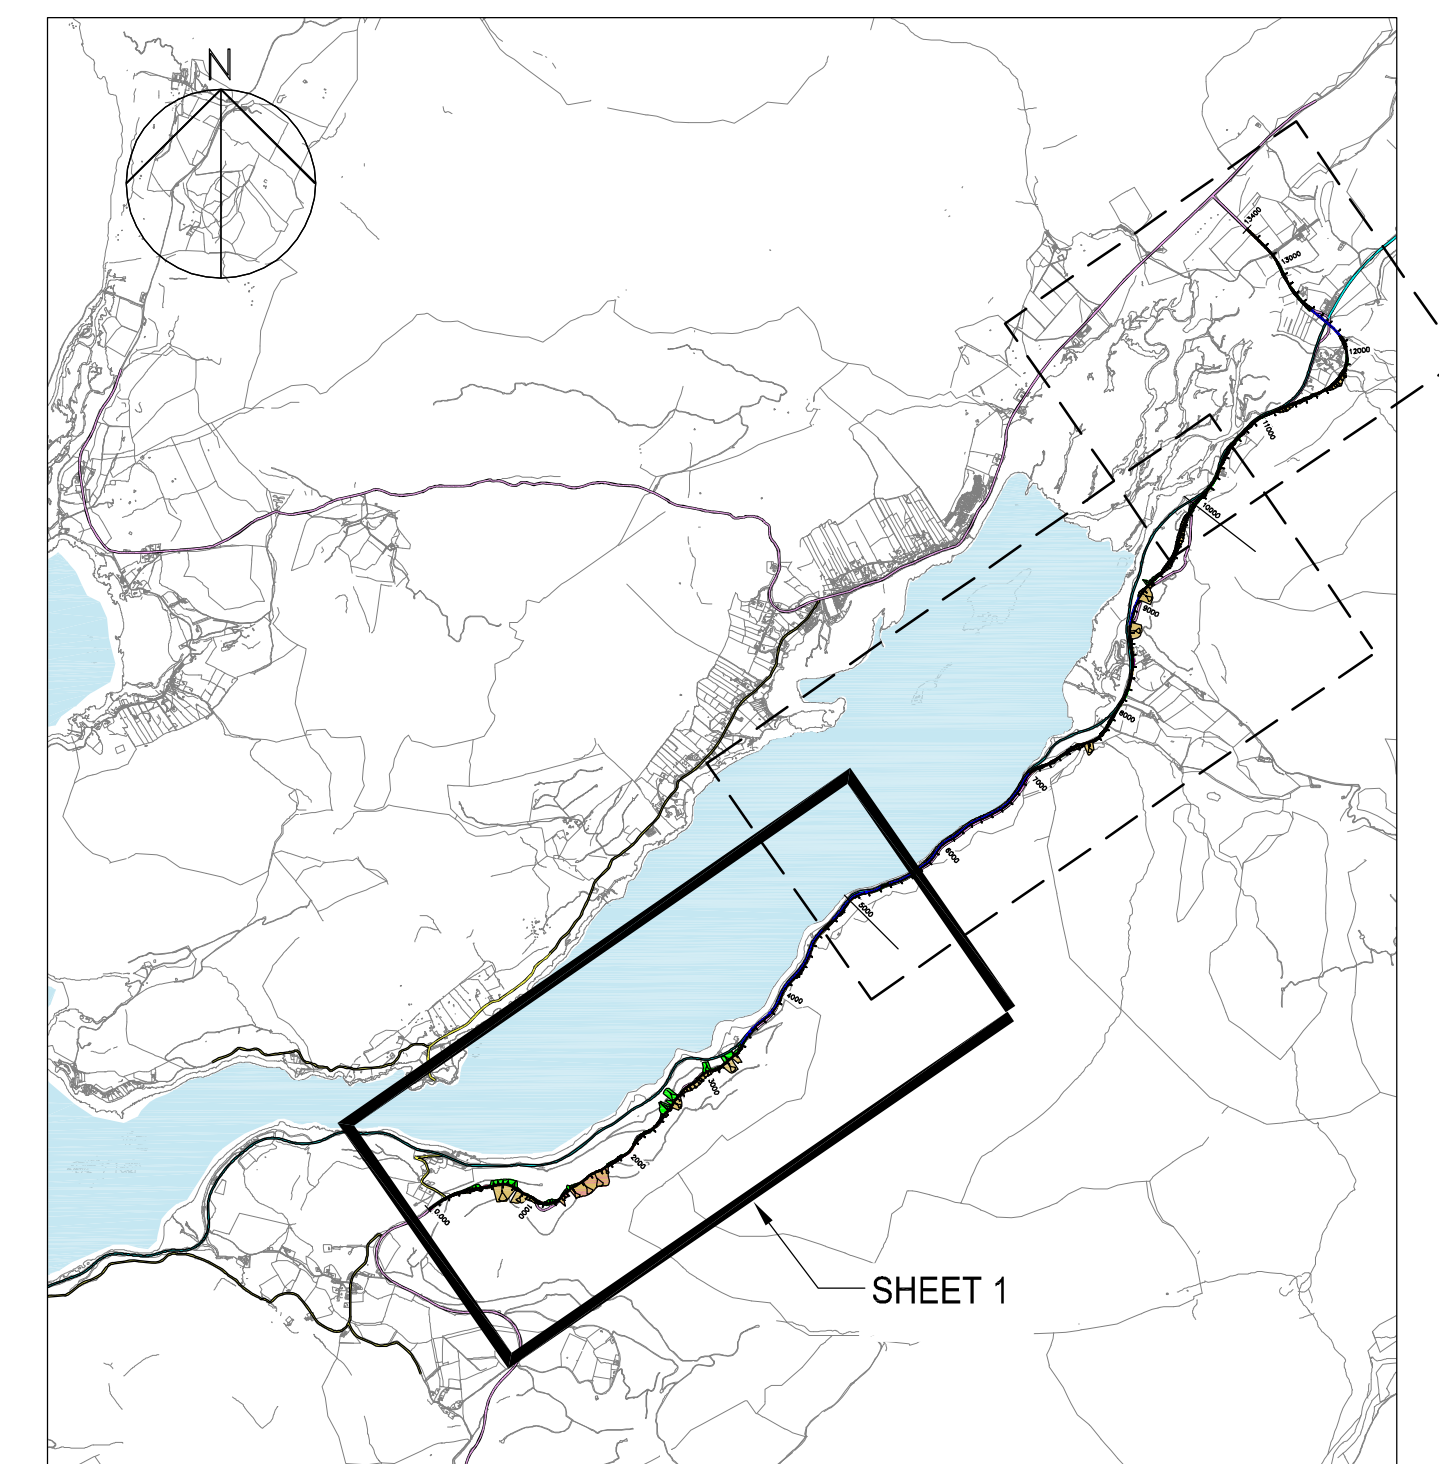








KEY PLAN

KEY

-
- Existing Railway
- Existing "A" Roads
- Existing Local Roads
- Proposed Road Profile
- Earthworks Cut
- Earthworks Fill

This drawing is for preliminary purposes only and is subject to amendment during design development. UNDER NO CIRCUMSTANCES MUST THIS DRAWING BE USED FOR CONSTRUCTION PURPOSES


Revision Details		By	Check	Date	Scale	NOTES Reproduced from the Ordnance Survey mapping with the permission of the Controller of Her Majesty's Stationary Office © Crown Copyright. Unauthorised reproduction infringes Crown Copyright and may lead to prosecution or civil proceedings. Highland Council License No 100023369	<table><tr><td></td><td></td><td></td></tr><tr><td>CONSTRUCTION RISKS</td><td>MAINTENANCE / CLEANING RISK</td><td>DEMOLITION RISKS</td></tr><tr><td colspan="3">In addition to the hazard/risks normally associated with the types of work detailed on this drawing take note of above. It is assumed that all works on this drawing will be carried out by a competent contractor working, where appropriate, to an appropriate method statement. SAFETY, HEALTH AND ENVIRONMENTAL INFORMATION BOX</td></tr></table>						CONSTRUCTION RISKS	MAINTENANCE / CLEANING RISK	DEMOLITION RISKS	In addition to the hazard/risks normally associated with the types of work detailed on this drawing take note of above. It is assumed that all works on this drawing will be carried out by a competent contractor working, where appropriate, to an appropriate method statement. SAFETY, HEALTH AND ENVIRONMENTAL INFORMATION BOX			<table><tr><td>Purpose of issue</td><td rowspan="2"><div>FINAL ISSUE</div></td></tr><tr><td>Client</td></tr><tr><td colspan="2"><div><div>The Highland Council Comhairle na Gàidhealtachd</div></div></td></tr></table>	Purpose of issue	<div>FINAL ISSUE</div>	Client	<div><div>The Highland Council Comhairle na Gàidhealtachd</div></div>		Project Title <div>STROME FERRY STAGE 2</div>	Drawing Title <div>BEST ONLINE (O2) OPTION PLAN AND SECTION SHEET 1 OF 3</div>	<table><tr><td>Drawn</td><td>Checked</td><td>Approved</td><td>Date</td></tr><tr><td>JH</td><td>JL</td><td>DT</td><td>MARCH 2014</td></tr><tr><td colspan="2">URS Internal Project No.</td><td>Subsidiary</td><td></td></tr><tr><td colspan="2">47065084</td><td>-</td><td></td></tr><tr><td colspan="2">Scale @ A1</td><td colspan="2">Zone / Mileage</td></tr><tr><td colspan="2">1:5,000H, 1:2500V</td><td colspan="2"></td></tr><tr><td colspan="4">This document has been prepared in accordance with the scope of URS' appointment with its client and is subject to the terms of that appointment. URS accepts no liability for any use of this document other than by its client and only for the purposes for which it was prepared and provided. Only written dimensions shall be used. © URS Infrastructure & Environment Limited</td></tr></table>	Drawn	Checked	Approved	Date	JH	JL	DT	MARCH 2014	URS Internal Project No.		Subsidiary		47065084		-		Scale @ A1		Zone / Mileage		1:5,000H, 1:2500V				This document has been prepared in accordance with the scope of URS' appointment with its client and is subject to the terms of that appointment. URS accepts no liability for any use of this document other than by its client and only for the purposes for which it was prepared and provided. Only written dimensions shall be used. © URS Infrastructure & Environment Limited				<table><tr><td colspan="2">URS Infrastructure & Environment Limited</td></tr><tr><td colspan="2"><div></div></td></tr><tr><td colspan="2">8 Active Street Inverness IV3 5NN 0141 354 6050 www.urscorp.eu</td></tr><tr><td>Drawing Number</td><td>Rev</td></tr><tr><td>47065084 - 2-5041</td><td>0</td></tr></table>	URS Infrastructure & Environment Limited		<div></div>		8 Active Street Inverness IV3 5NN 0141 354 6050 www.urscorp.eu		Drawing Number	Rev	47065084 - 2-5041	0
CONSTRUCTION RISKS	MAINTENANCE / CLEANING RISK	DEMOLITION RISKS	
In addition to the hazard/risks normally associated with the types of work detailed on this drawing take note of above. It is assumed that all works on this drawing will be carried out by a competent contractor working, where appropriate, to an appropriate method statement. SAFETY, HEALTH AND ENVIRONMENTAL INFORMATION BOX	
Purpose of issue	<div>FINAL ISSUE</div>	
Client	
<div><div>The Highland Council Comhairle na Gàidhealtachd</div></div>	
Drawn	Checked	Approved	Date	
JH	JL	DT	MARCH 2014	
URS Internal Project No.		Subsidiary	
47065084		-	
Scale @ A1		Zone / Mileage	
1:5,000H, 1:2500V	
This document has been prepared in accordance with the scope of URS' appointment with its client and is subject to the terms of that appointment. URS accepts no liability for any use of this document other than by its client and only for the purposes for which it was prepared and provided. Only written dimensions shall be used. © URS Infrastructure & Environment Limited	
URS Infrastructure & Environment Limited	
<div></div>	
8 Active Street Inverness IV3 5NN 0141 354 6050 www.urscorp.eu	
Drawing Number	Rev	
47065084 - 2-5041	0	

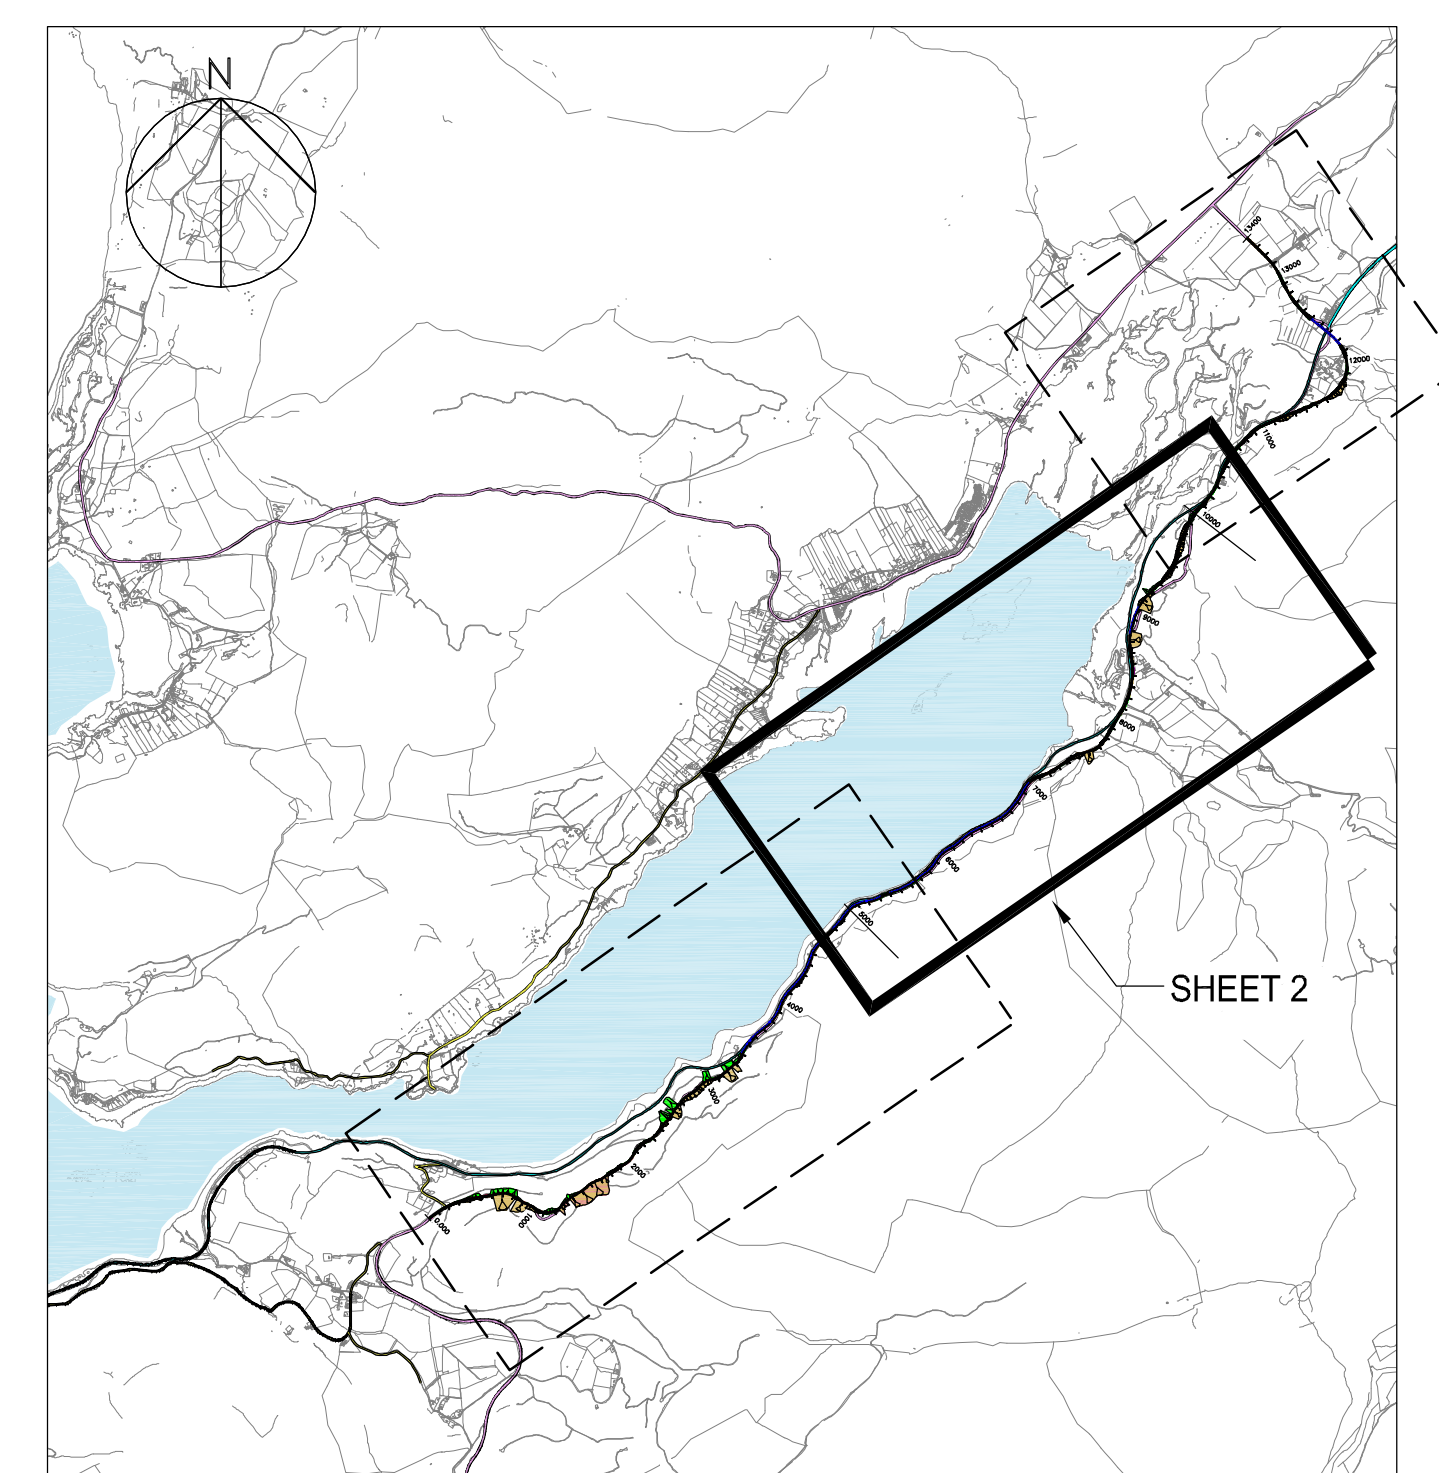

KEY

-
- Existing Railway
- Existing "A" Roads
- Existing Local Roads
- Proposed Road Profile
- Earthworks Cut
- Earthworks Fill


PLAN
(SCALE 1:10,000)

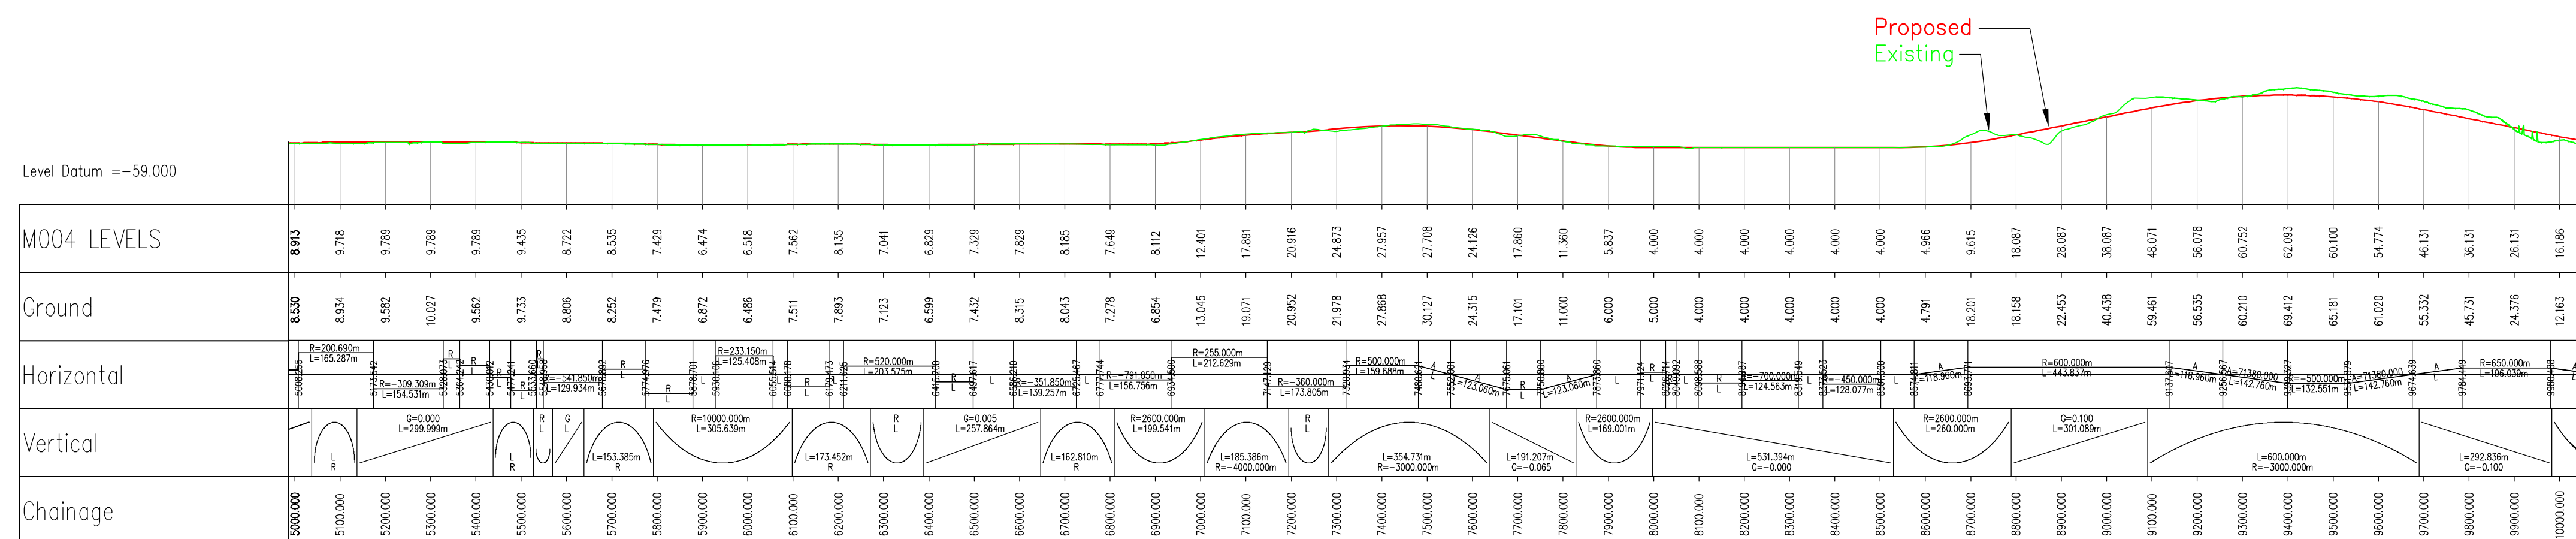

PROFILE


SCALE 1:5,000H, 1:2500V

URS Infrastructure & Environment Limited 6 Adross Street Inverness IV5 5NN 0141 354 6550 www.urscorp.eu	
Drawing Number 47065084 - 2-5042	Rev 0

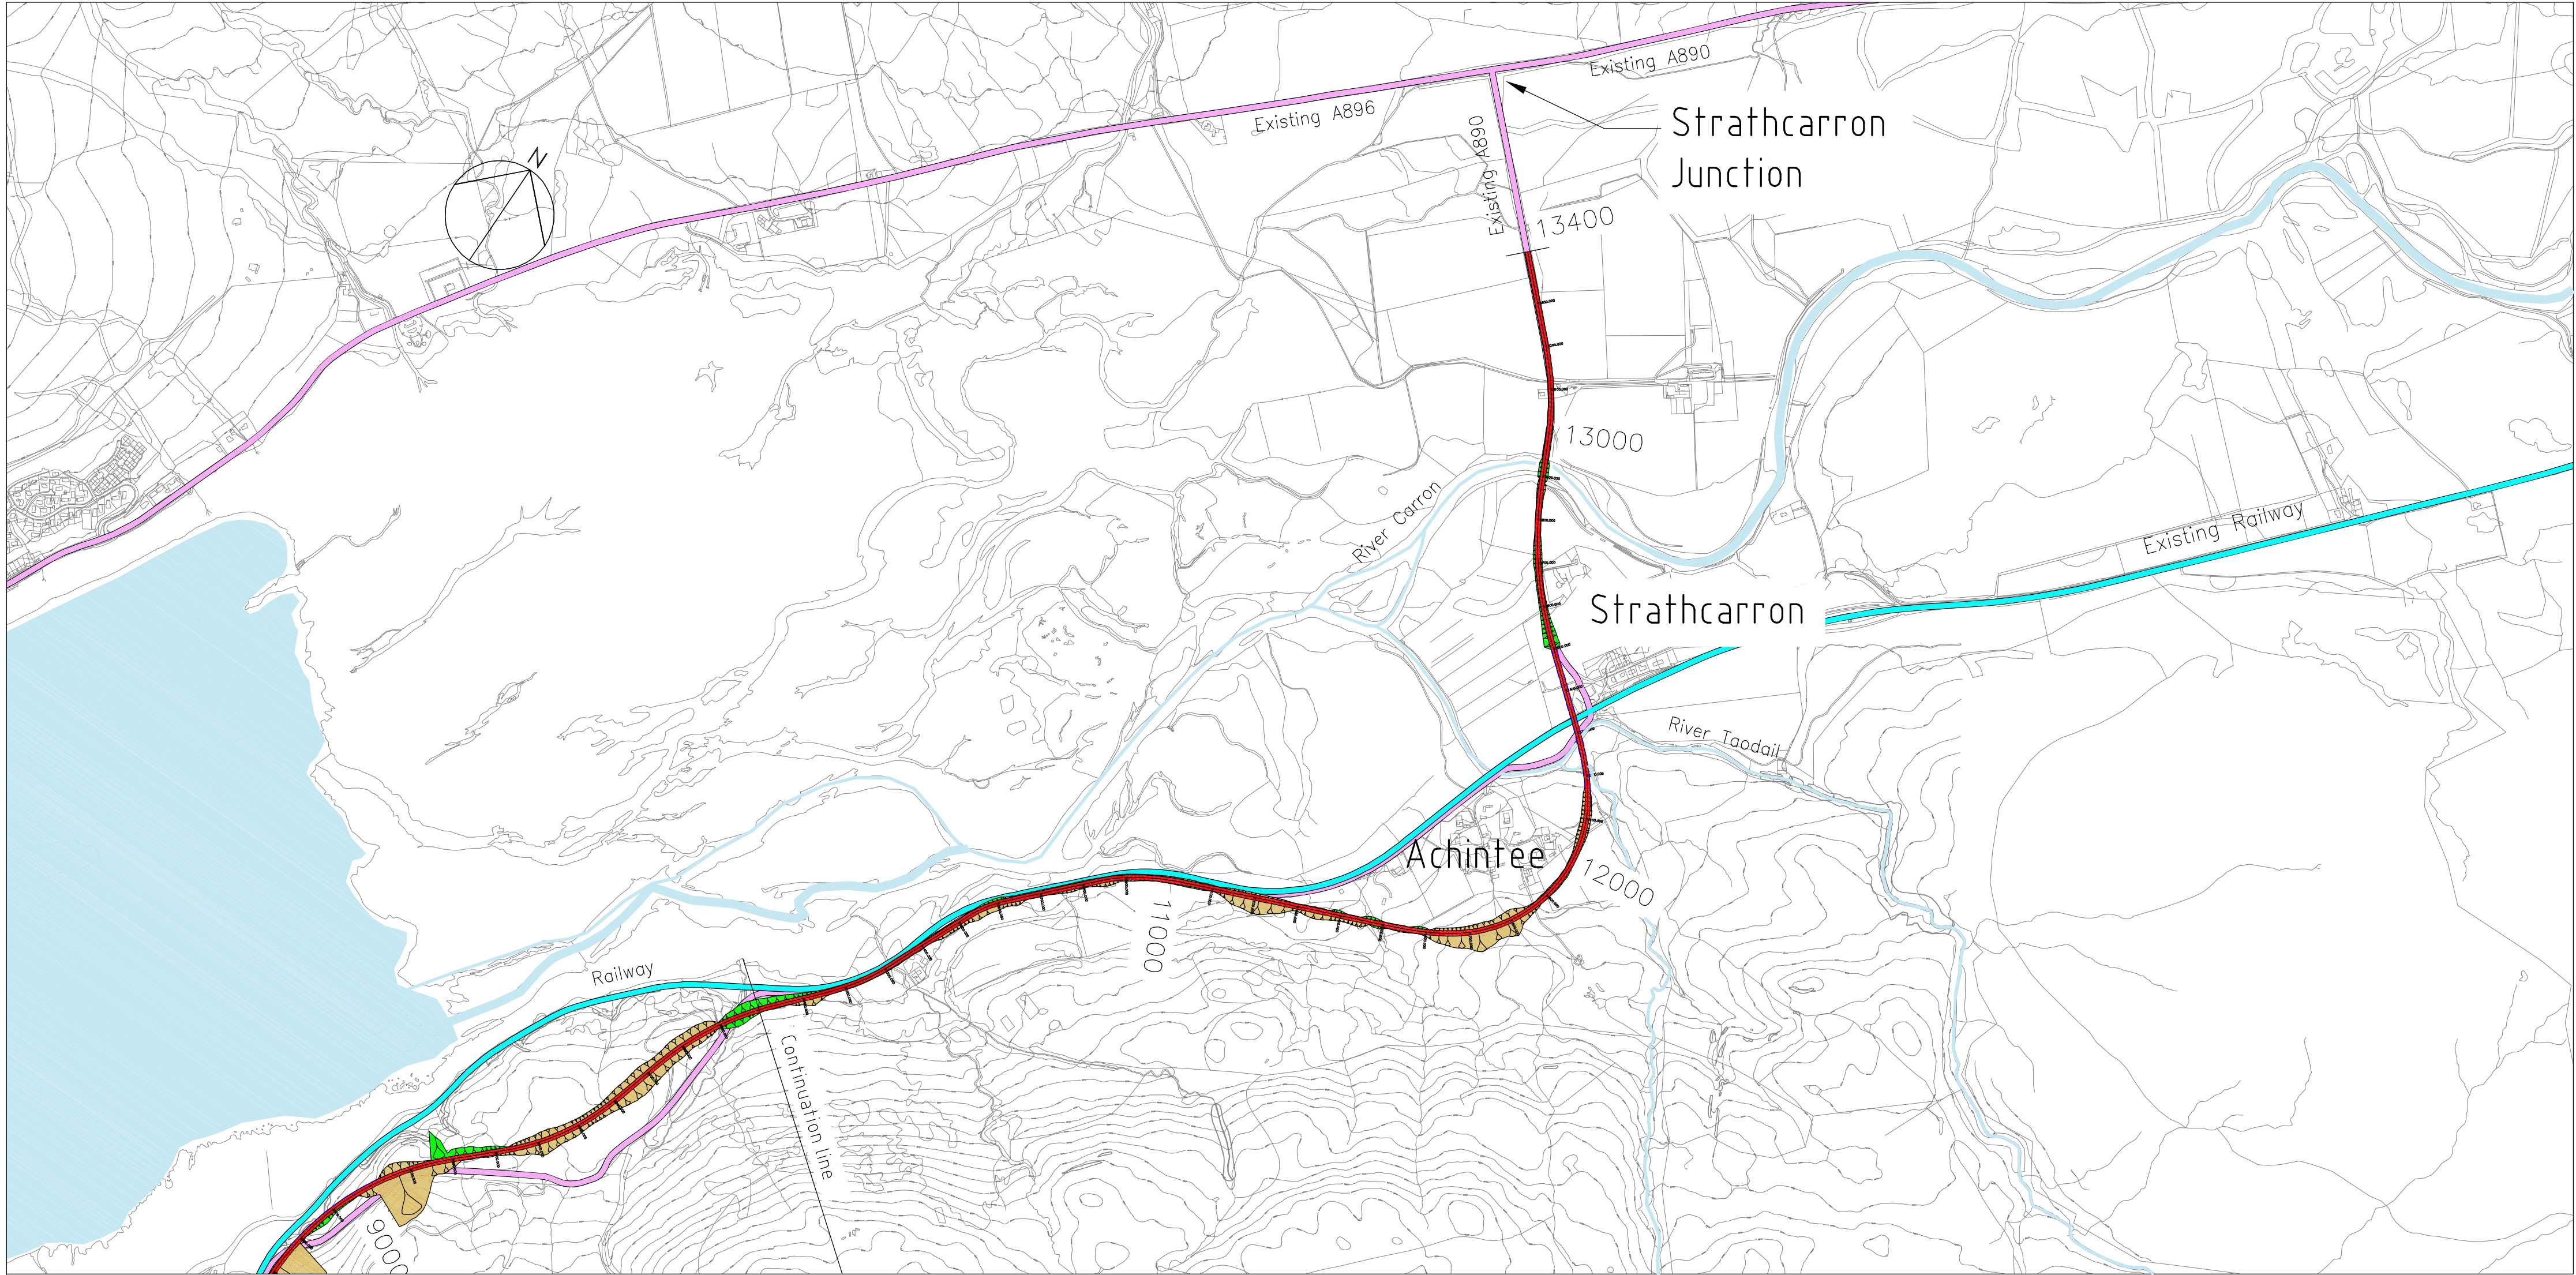


PLAN

(SCALE 1:10,000)

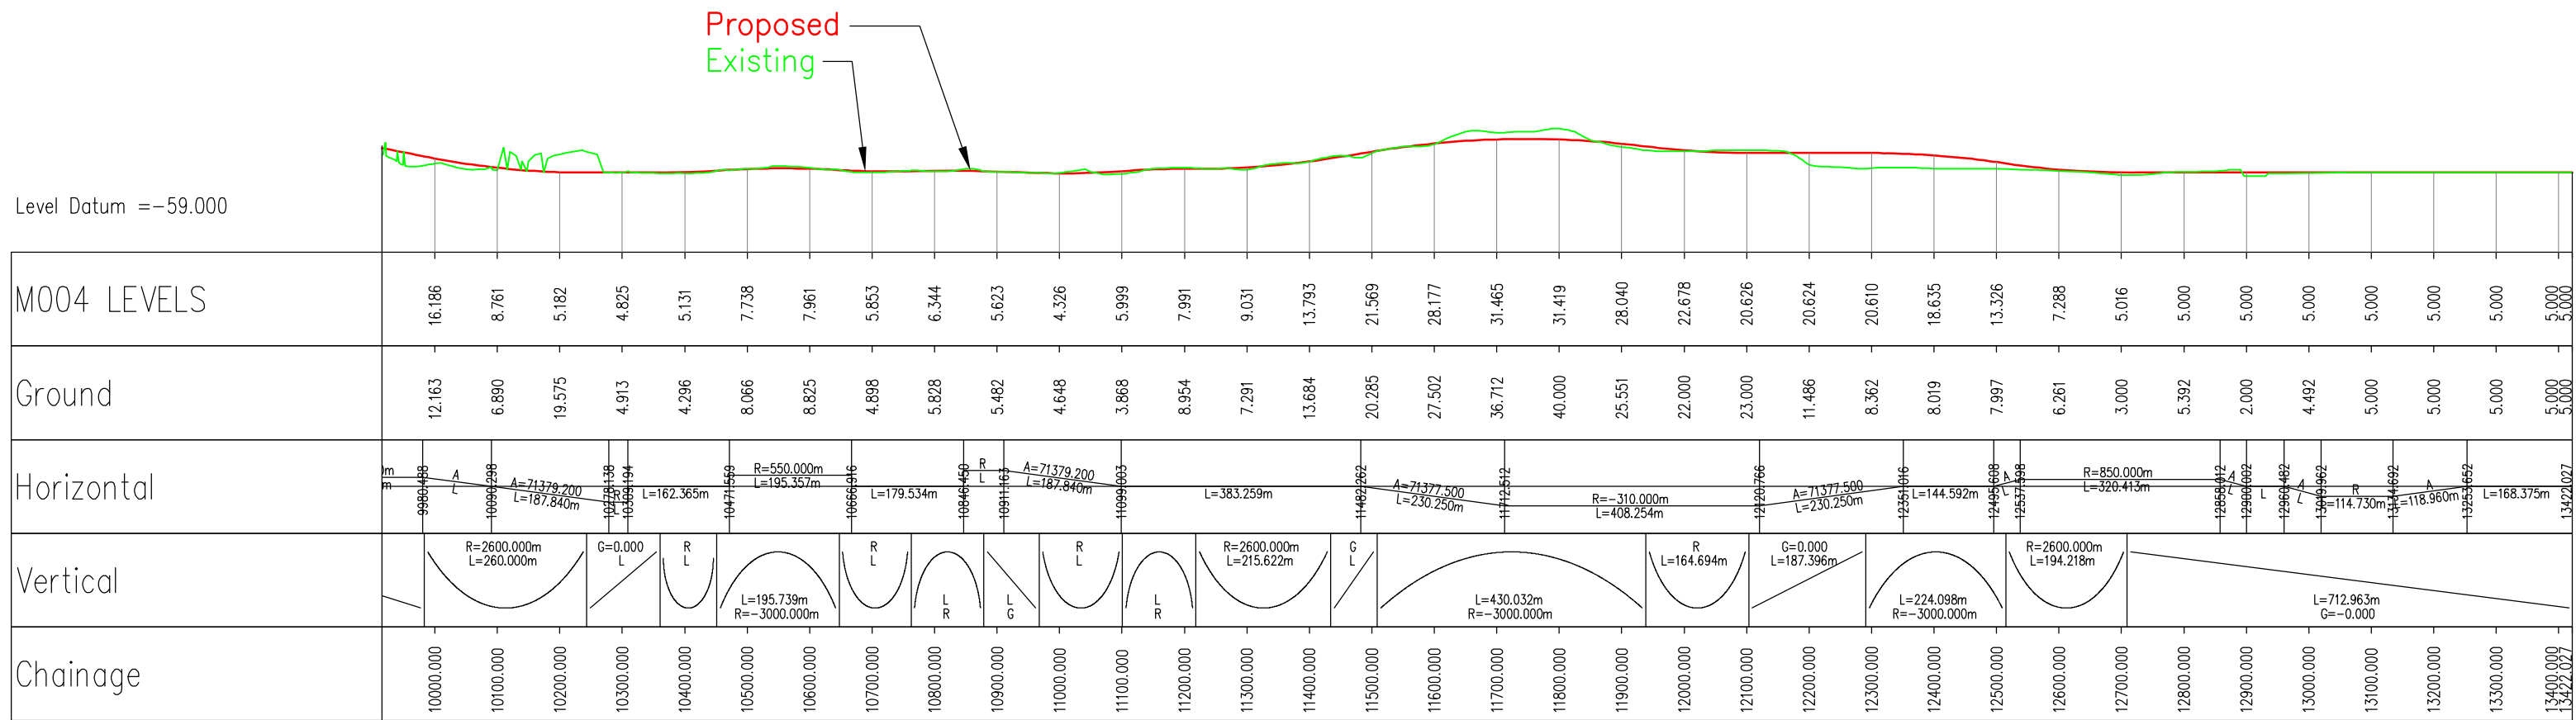

PROFILE

SCALE 1:5,000H, 1:2500V

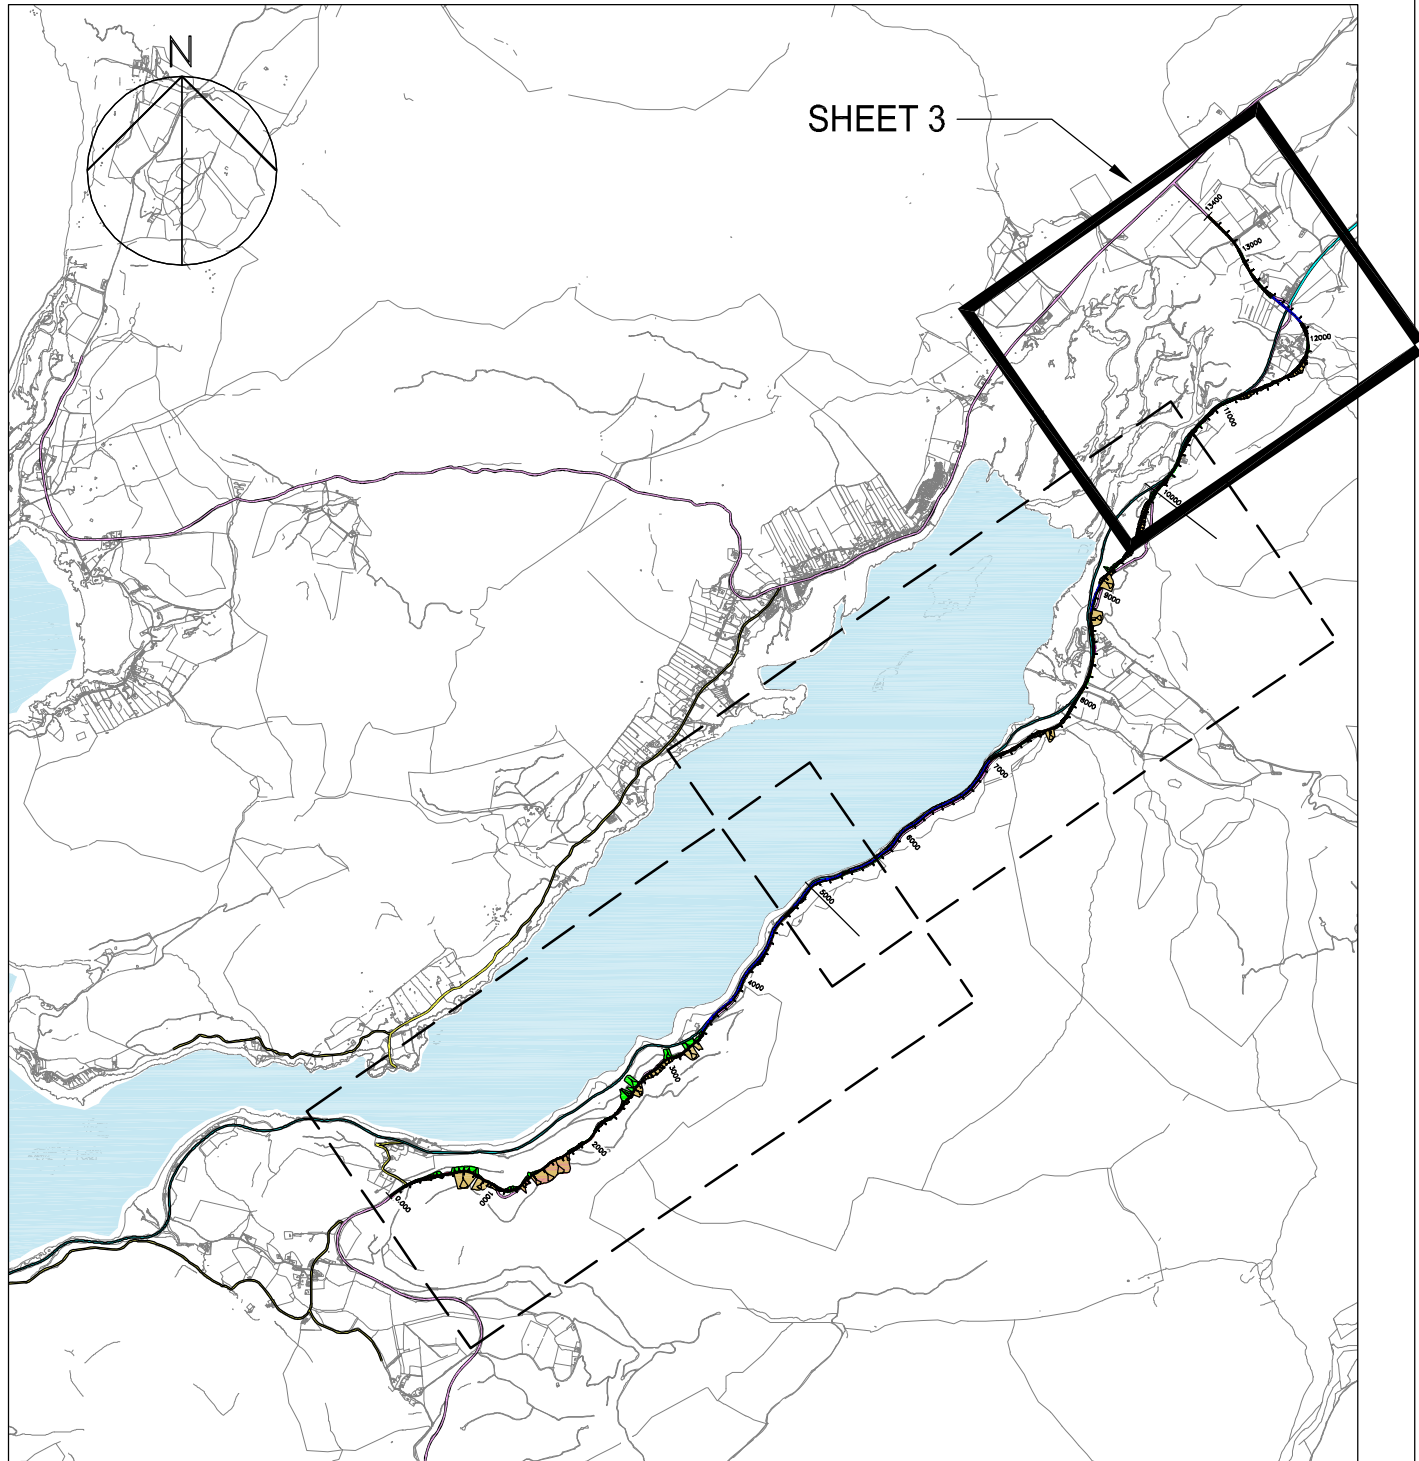

KEY PLAN

KEY

- Existing Railway
- Existing "A" Roads
- Existing Local Roads
- Proposed Road Profile
- Earthworks Cut
- Earthworks Fill

FINAL ISSUE

This drawing is for preliminary purposes only and is subject to amendment during design development. UNDER NO CIRCUMSTANCES MUST THIS DRAWING BE USED FOR CONSTRUCTION PURPOSES

Revision Details	By	Check	Date	Suffix
------------------	----	-------	------	--------

NOTES

Reproduced from the Ordnance Survey mapping with the permission of the Controller of Her Majesty's Stationary Office. Crown Copyright. Unauthorised reproduction infringes Crown Copyright and may lead to prosecution or civil proceedings.

Highland Council License No 100023369

CONSTRUCTION RISKS	MAINTENANCE / CLEANING	DEMOLITION RISKS
In addition to the hazards/risks normally associated with the types of work detailed on this drawing take note of above. It is assumed that all works on this drawing will be carried out by a competent contractor working, where appropriate, to an appropriate method statement.		
SAFETY, HEALTH AND ENVIRONMENTAL INFORMATION BOX		


Purpose of Issue	FINAL ISSUE
Client	The Highland Council Comhairle na Gàidhealtachd

Project Title	STROME FERRY STAGE 2
---------------	-------------------------


Drawing Title	BEST ONLINE (O2) OPTION PLAN AND SECTION SHEET 3 OF 3
---------------	---

Drawn	Checked	Approved	Date
JH	JL	DT	MARCH 2014
URS Internal Project No. 47065084		Suitability	
Scale @ A1 1:5,000H, 1:2500V		Zone / Mileage	
This document has been prepared in accordance with the scope of URS' appointment with its client and is subject to the terms of that appointment. URS accepts no liability for any use of this document other than by its client and only for the purposes for which it was prepared and provided. Only written dimensions shall be used. © URS Infrastructure & Environment Limited			

URS Infrastructure & Environment Limited 6 Across Street Inverness IV3 5NN 0141 354 6050 www.urscorp.eu		Drawing Number 47065084 - 2-5043	Rev 0
--	--	-------------------------------------	----------

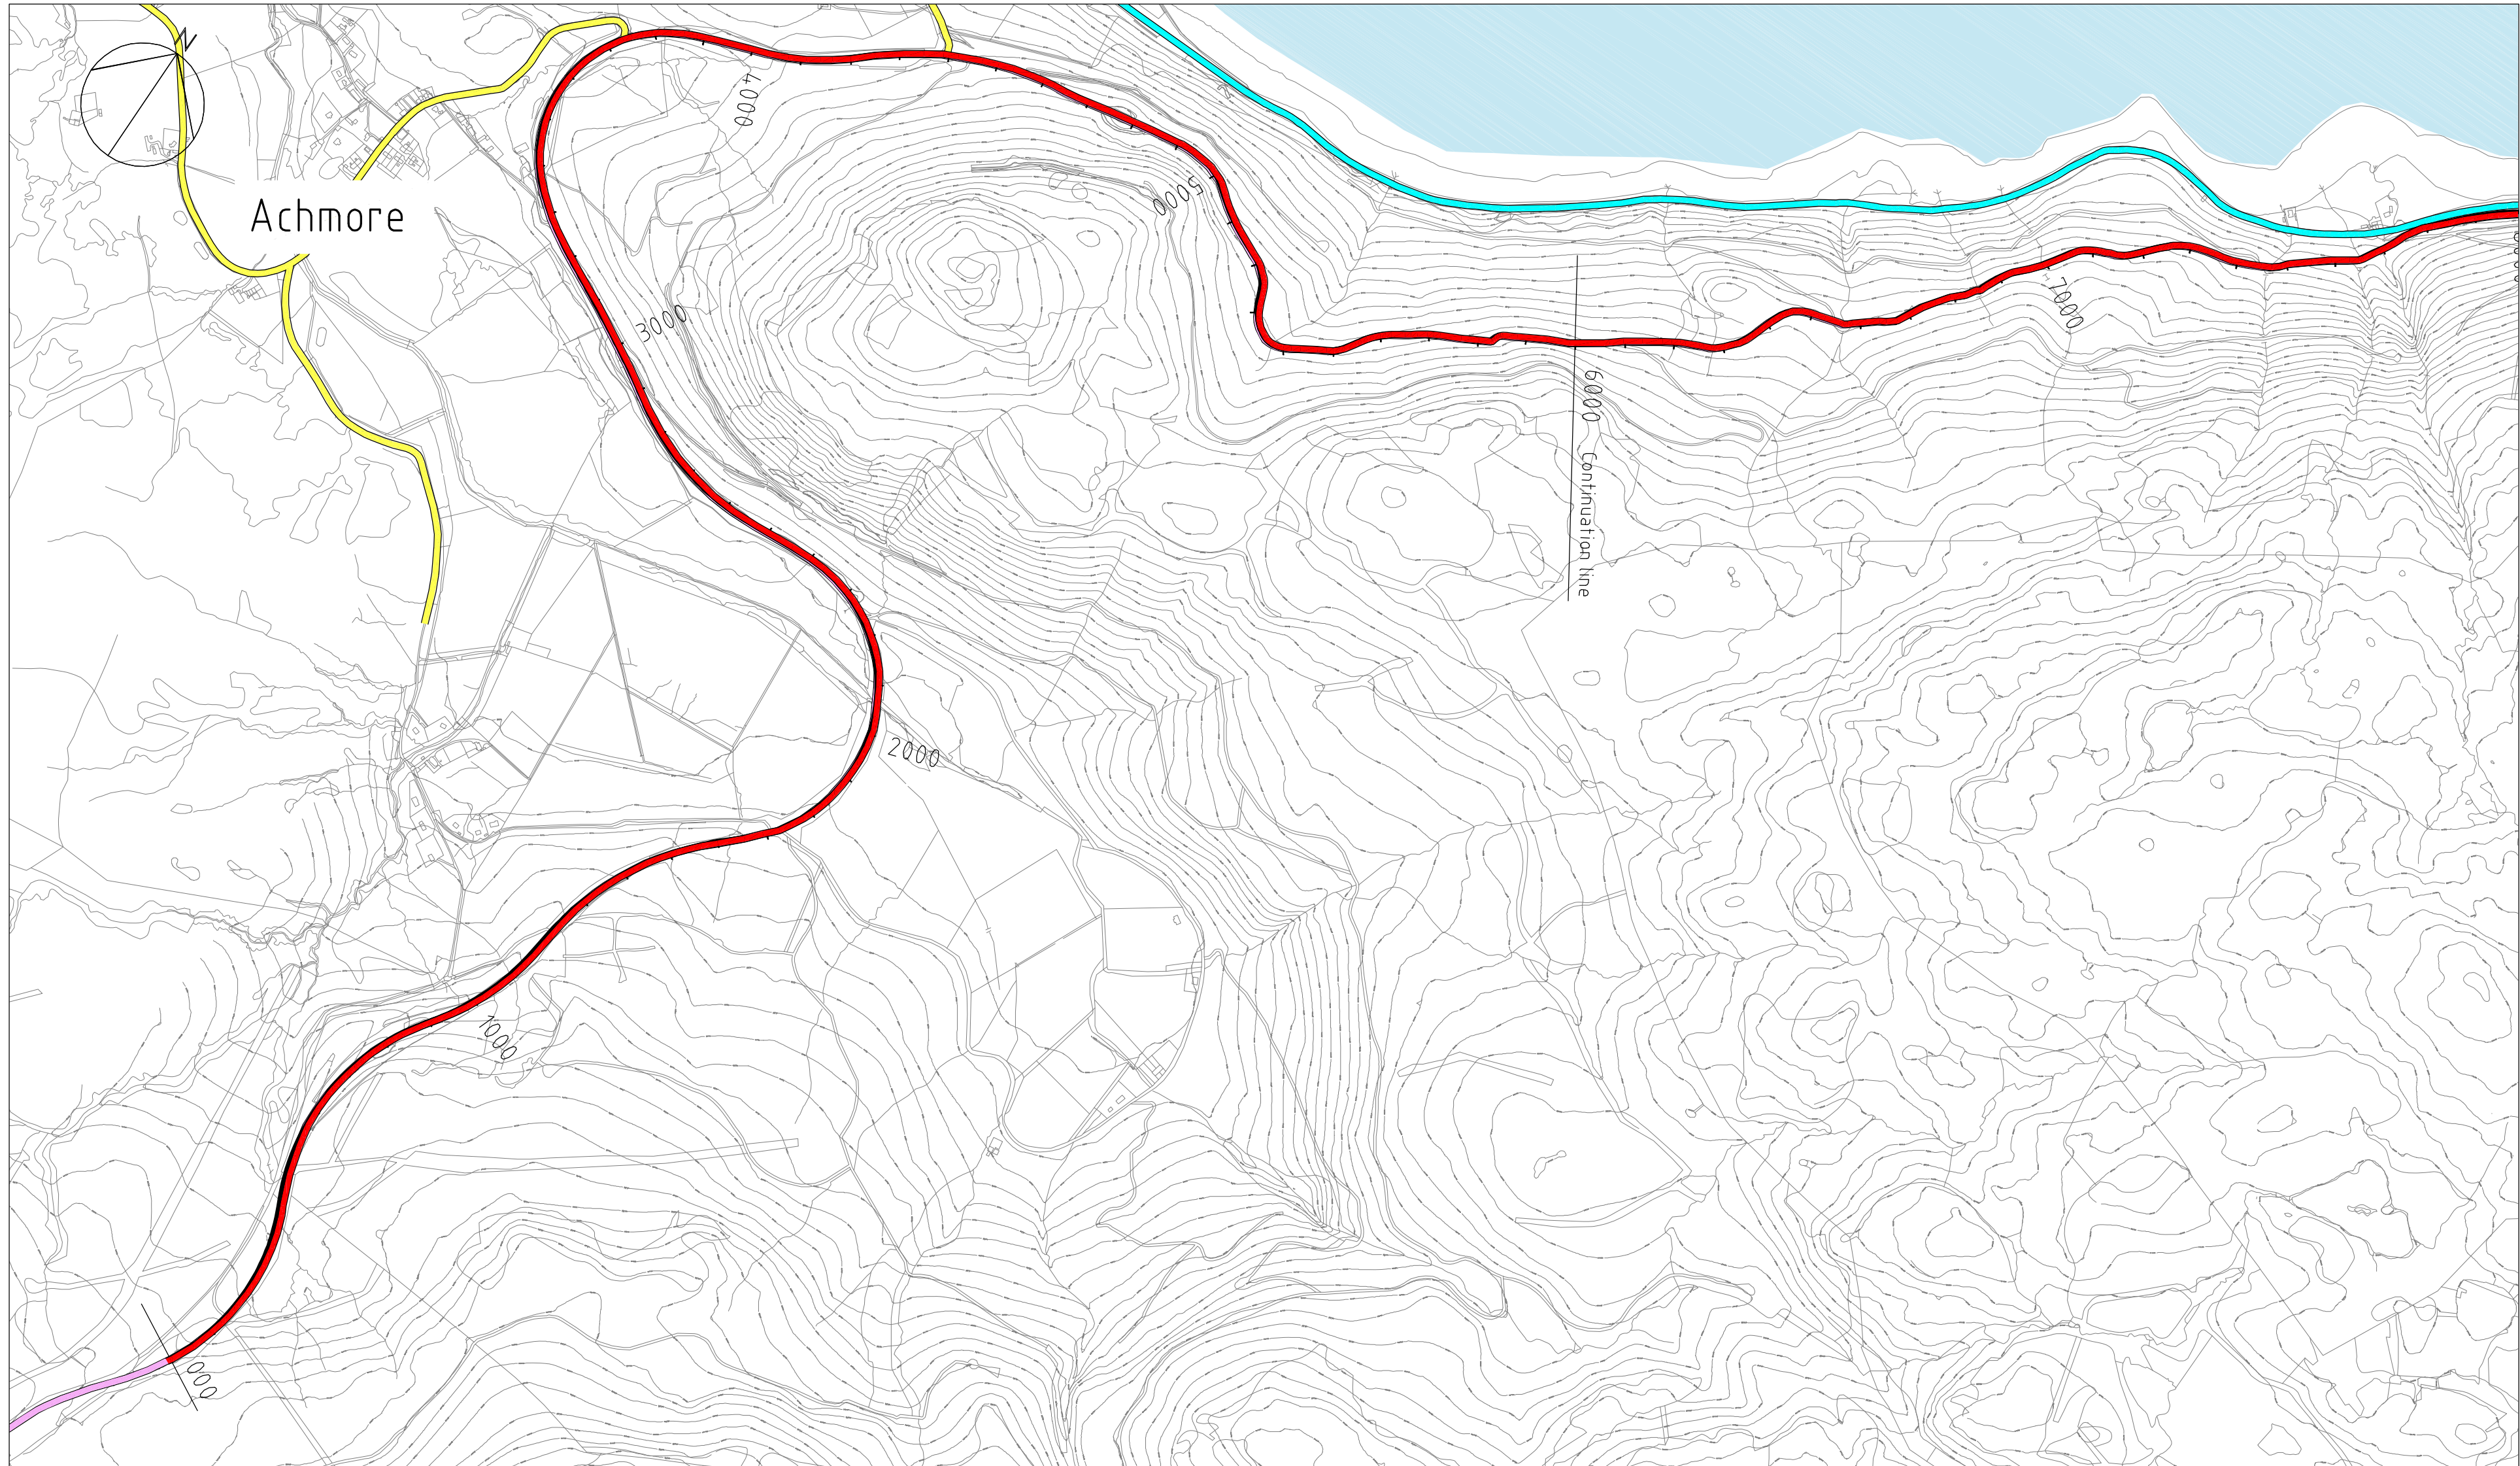


PLAN
(SCALE 1:10,000)

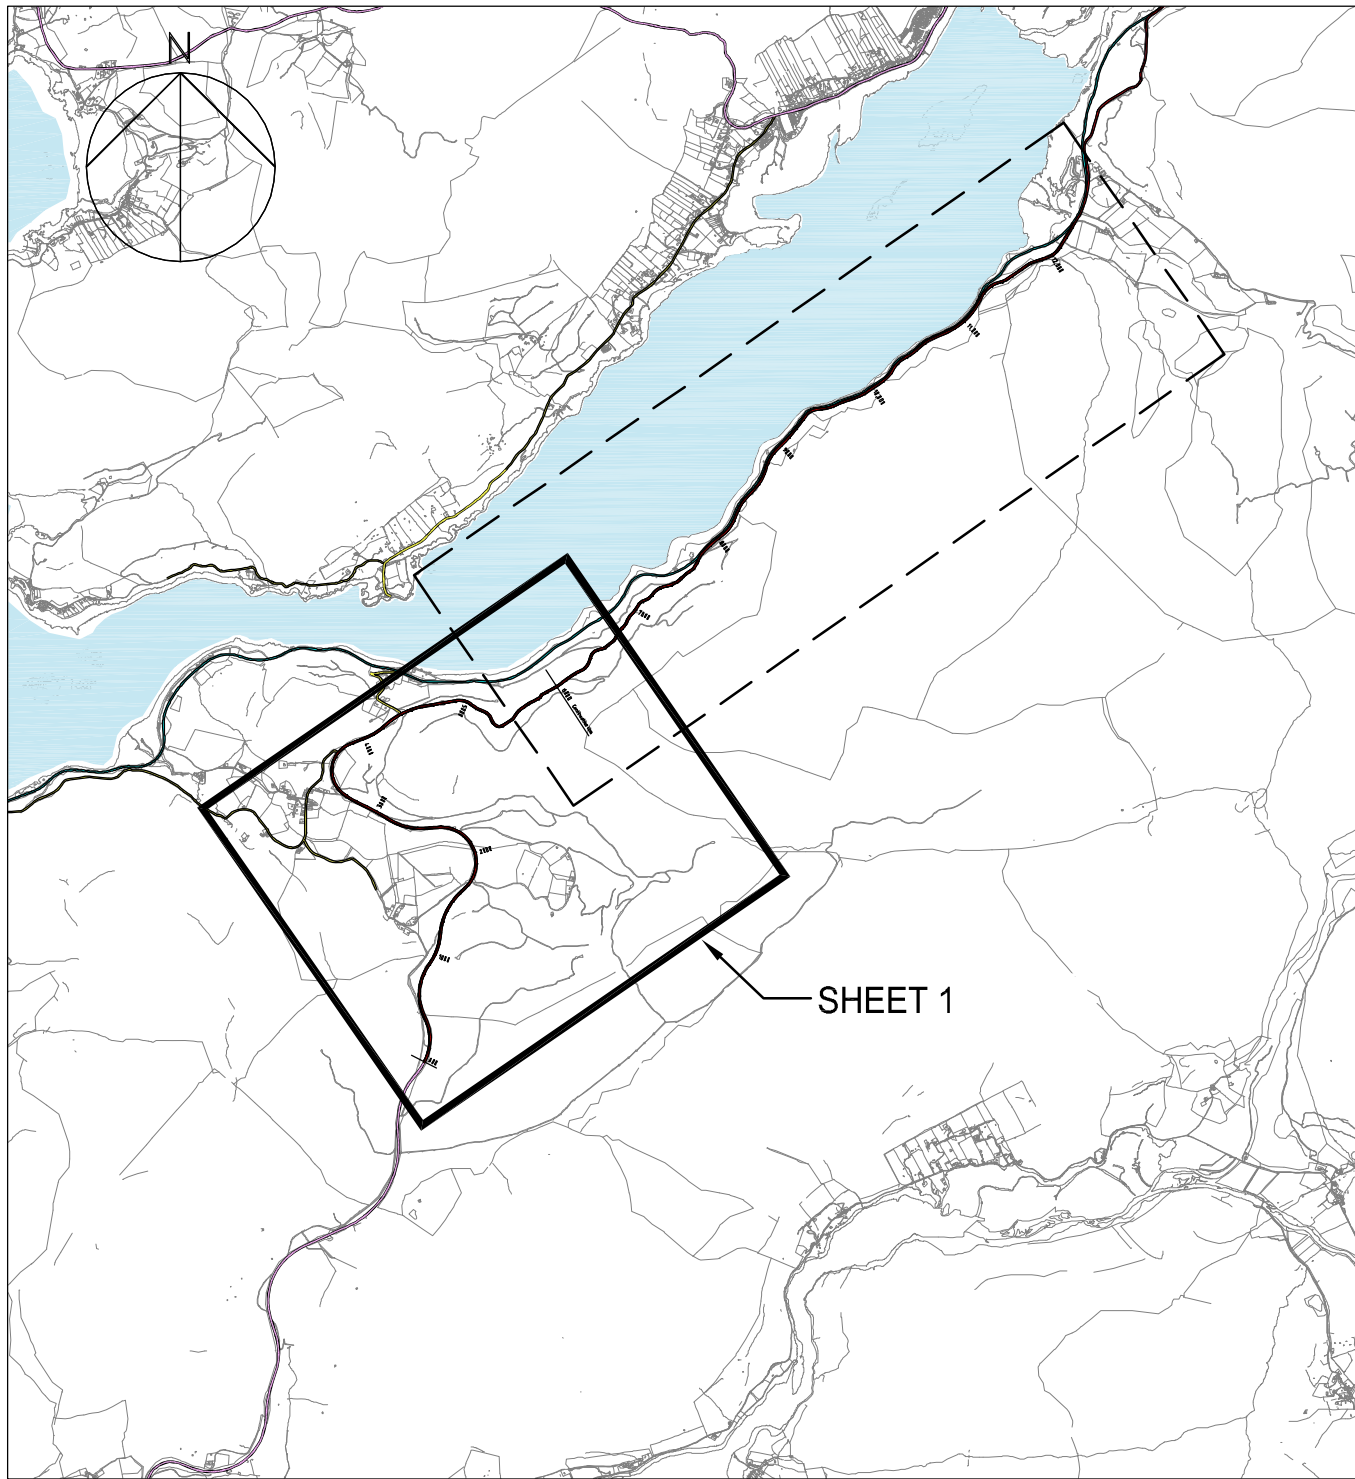

KEY PLAN

KEY


- Existing Railway
- Existing "A" Roads
- Existing Local Roads
- Proposed Road Profile

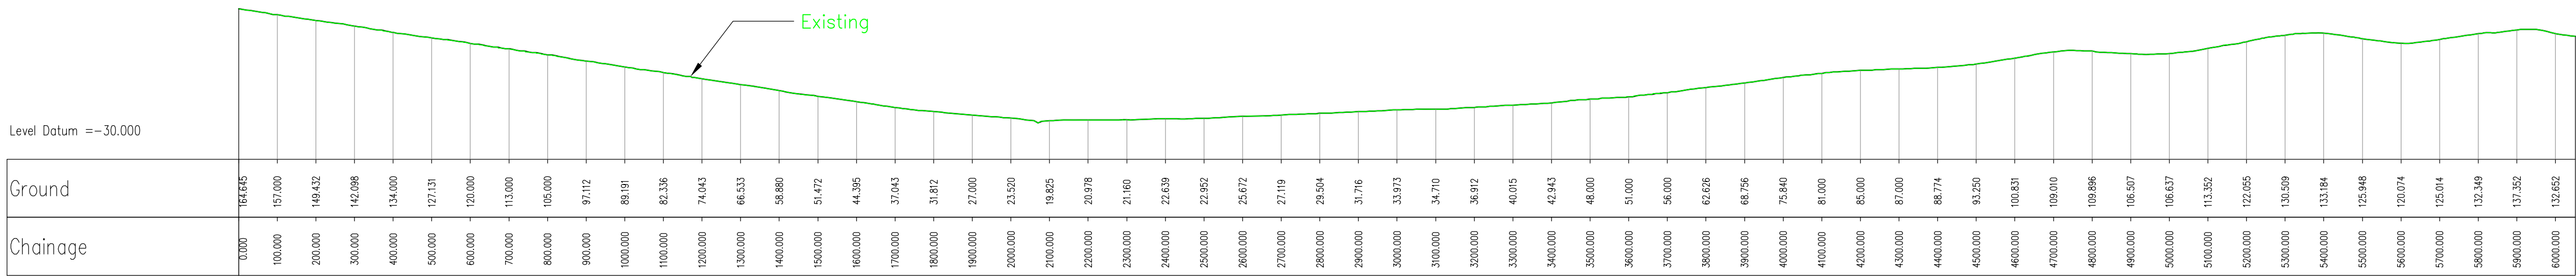

PROFILE
(SCALE 1:10000 H, 1:5000 V)

FINAL ISSUE

This drawing is for preliminary purposes only and is subject to amendment during design development. UNDER NO CIRCUMSTANCES MUST THIS DRAWING BE USED FOR CONSTRUCTION PURPOSES

NOTES				Purpose of Issue			Project Title			Drawing Title			Drawn		Checked		Approved		Date		URS Infrastructure & Environment Limited			
Reproduced from the Ordnance Survey mapping with the permission of the Controller of Her Majesty's Stationary Office. Crown Copyright. Unauthorised reproduction infringes Crown Copyright and may lead to prosecution or civil proceedings. Highland Council License No 100023369				FINAL ISSUE			STROME FERRY APPRAISAL STAGE 2			OPTION - (04) DO NOTHING PLAN AND PROFILE SHEET 1 OF 2			JH		JL		DT		MARCH 2013					
				CONSTRUCTION RISKS		MAINTENANCE /CLEANING RISK							DEMOLITION RISKS	URS Internal Project No. 47065084		Sustainability								
				In addition to the hazard/risks normally associated with the types of work detailed on this drawing take note of above. It is assumed that all works on this drawing will be carried out by a competent contractor working, where appropriate, to an appropriate method statement. SAFETY, HEALTH AND ENVIRONMENTAL INFORMATION BOX									Scale @ A1 AS SHOWN		Zone / Mileage									
Revision Details				By	Check	Date	Suffix							This document has been prepared in accordance with the scope of URS' appointment with its client and is subject to the terms of that appointment. URS accepts no liability for any use of this document other than by its client and only for the purposes for which it was prepared and provided. Only written dimensions shall be used. © URS Infrastructure & Environment Limited			Drawing Number		Rev					
														47065084 - 2-5071			0							