

**IMFLDP Call for Sites
Tulloch Homes Ltd and Associated Companies
Schedule of Sites**

Site	Location	Indicative No of Units	Comments
1. Schoolhouse Belt	Cononbridge	28	08/00140/FULRC
2. Braes of Conon	Cononbridge	209	08/00994/FULRC
3. Wester Inshes Ph3	Inverness	109	07/00494/FULIN
4. Cradlehall Ph3	Inverness	3	06/00494/FULIN
5. Hedgefield House	Inverness	39	07/00302/FULIN 38 residential + 1 business
6. Culduthel Ph9	Inverness	27	15 additional units
7. North Kessock Ph3a – 6	North Kessock	129	07/00876/REMRC
8. Fortrose Ph B-G	Fortrose		09/00471/OUTRC 09/00472/FULRC
9. Parks Farm Ph1-6	Inverness	341	10/03124/FUL
10. Balintore	Balintore	19	05/00844/OUTRC 06/00866/FULRC
11. Broomhill	Muir of Ord	120	30 affordable built out 07/01019/REMRC
12. Tulloch Square	Dingwall	28	

CULDUTHEL 9 INVERNESS

Proposed Mix

5HS180	Ogilvie	1
5DV201	Lorimer	4
5DV213	Carnegie	5
5DV250	Burrell	2
	Total	12
Additional Ground		15
	Total	27

LAND RESERVED FOR POSSIBLE
FUTURE ROUNDABOUT
& ASSOCIATED ROAD WORKS

Rev. J	Additional ground added	22 April	AMacR
Rev. I	Floor Levels added	2 Sept 08	AMcL
Rev. H	Mix added	15 Jan 07	dp
Rev. G	Layout amended, location added	09 Aug 06	JR
Rev. F	Redrawn	04 Aug 06	JR
Rev. E	Redrawn	16 Nov 05	dp
Rev. D	Access to Plots 8 & 9 altered	25 Oct 05	dp
Rev. C	Housing Mix altered, plot 18 omitted	19 Sept 05	JR
Rev. B	layout updated	28 June 05	JR
Rev. A	house layouts shown	01 June 05	JR

Bracewell Stirling Architects


● 38 WALKER TERRACE, TILlicOUNTRY, FK13 6EF
TEL: 01259 750301 FAX: 01259 752365 ●
○ 5 NESS BANK, INVERNESS, IV2 4SF
TEL: 01463 233760 FAX: 01463 233785 ○

CULDUTHEL PHASE 9
INVERNESS
INVERNESS HOMES

PROPOSED SITE LAYOUT

SCALE 1:500 DATE Nov 04 BY

DWG NO 2909-002 REV I

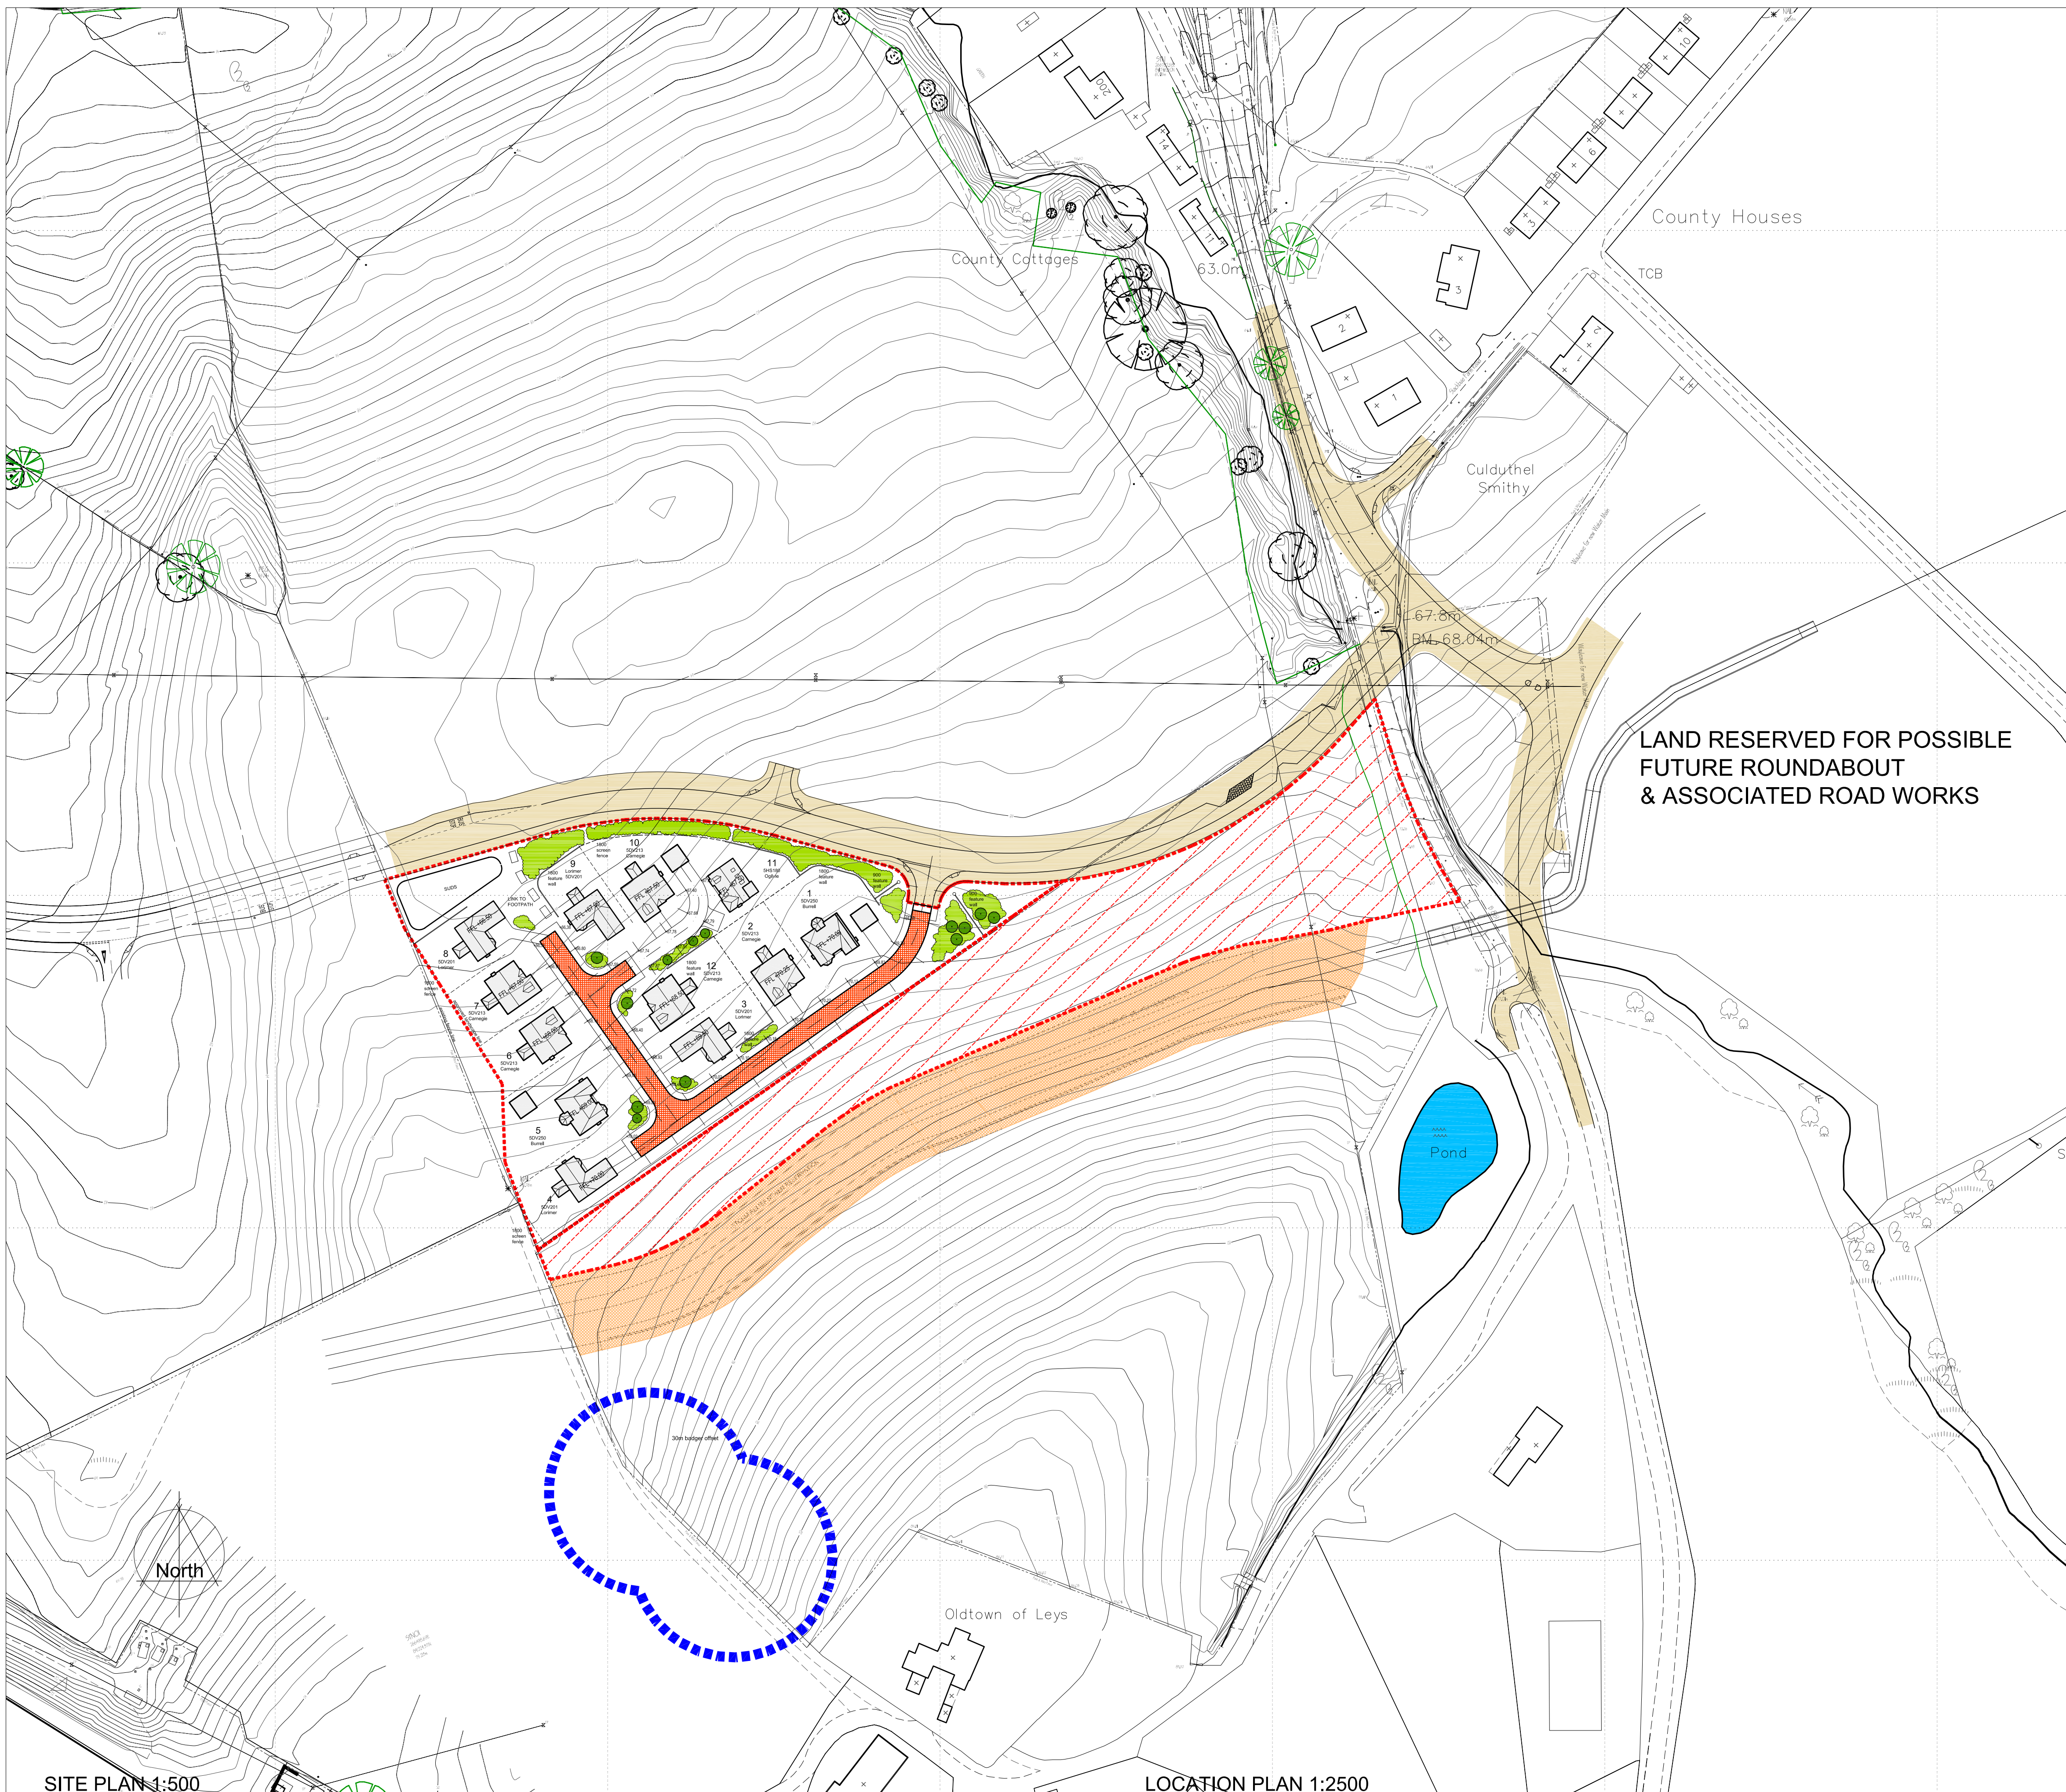

SITE PLAN 1:500

LOCATION PLAN 1:2500