

CDM:
Hazard Elimination & Risk Reduction has been undertaken and recorded where appropriate, in accordance with the requirements of "The Construction (Design and Management) Regulations 2015" and the associated "Industry Guidance for Designers"

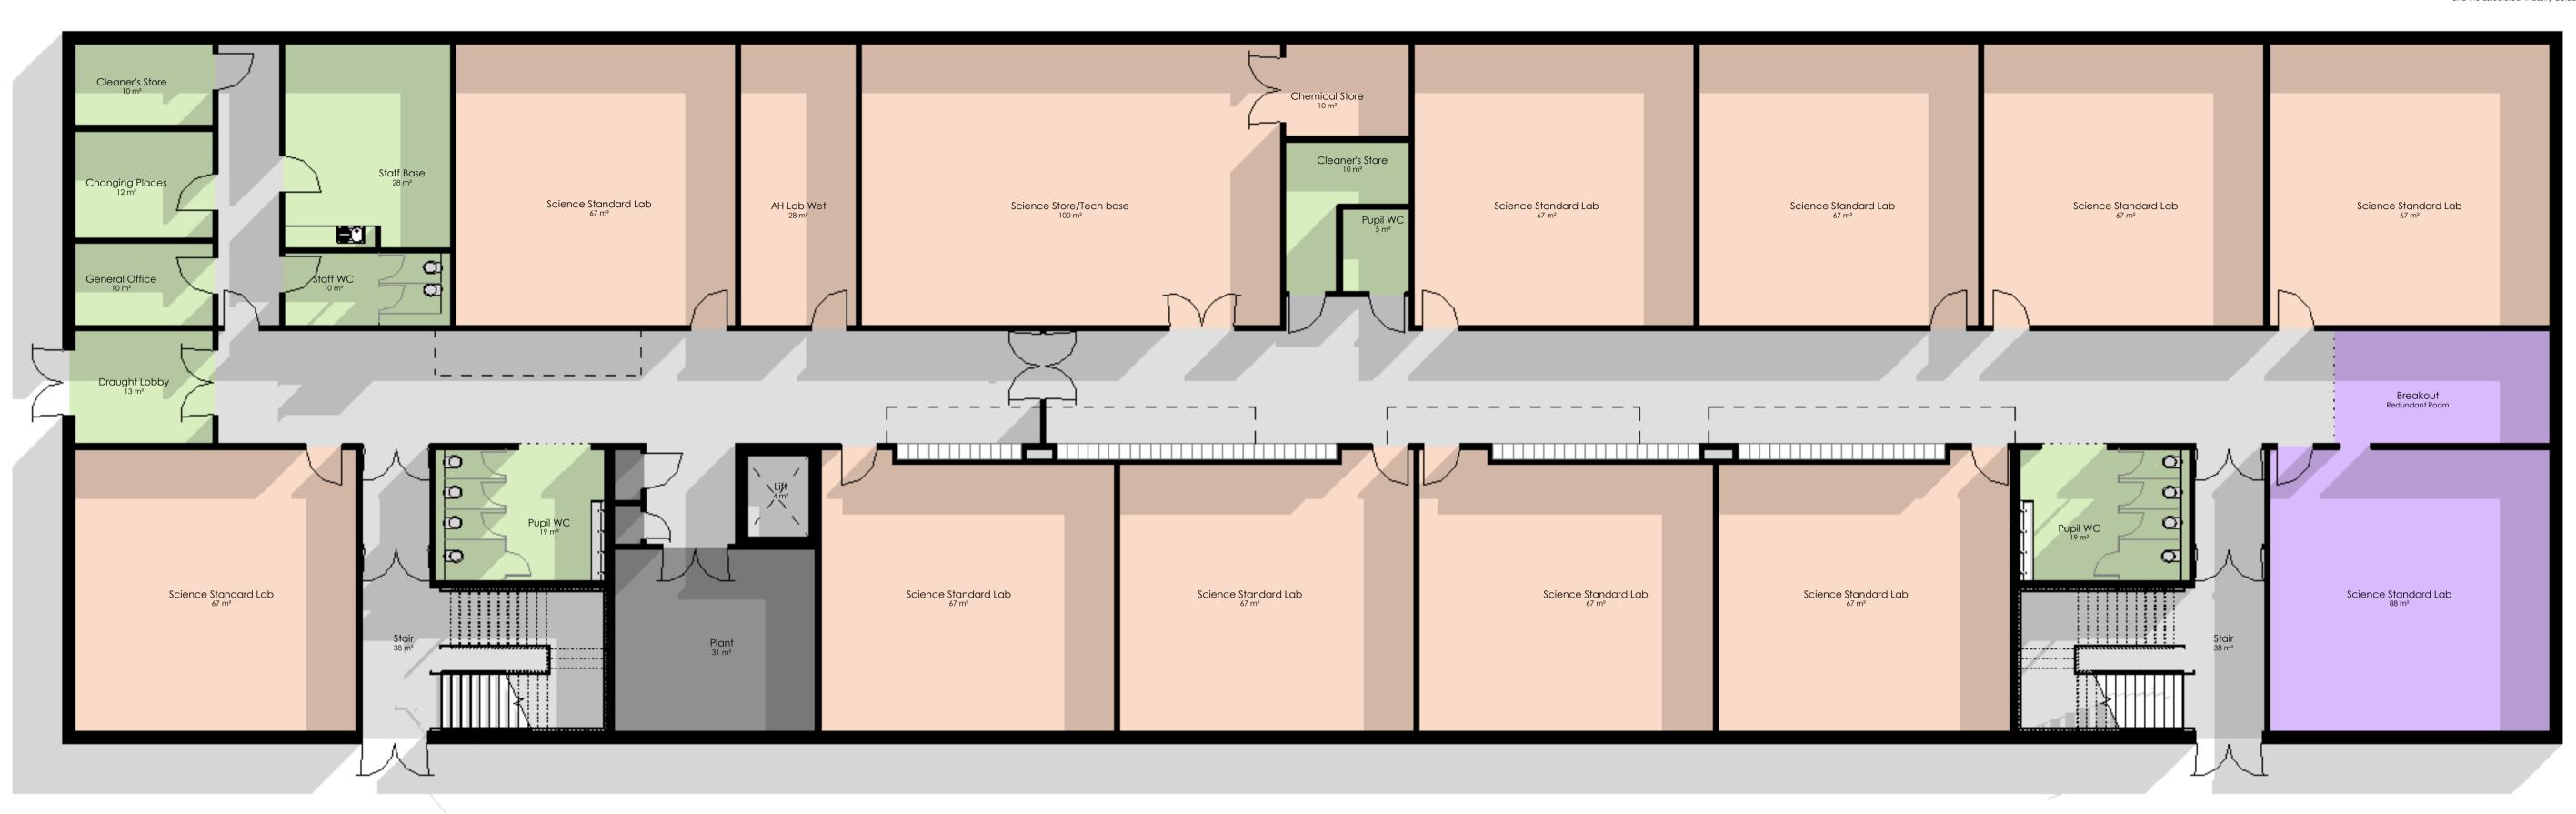

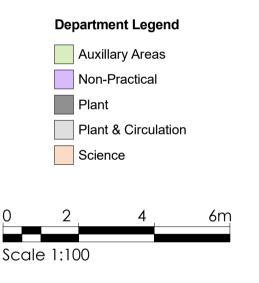

CULLODEN ACADEMY ACCOMODATION 01/09/2022

			Room			Proposed		
	Room Area	No. of Rooms	Capacity	Area	Totals		Area	Overage vs Brie
			- 1 ,					
Science								
Science Standard Lab	67	11	21	737			737	0
Science Practical Classroom	67	3	21	201			201	0
Science AH Lab Dry	27	1	8	27			28	1
Chemical Store	10	1	1	10			10	0
Science Store/Technican Base	100	1	2	100			100	0
				1075	1,075	Total	1,076	1
Art						1		
Art Room	63	4	21	252			276	24
Art Store	25	1	2	25		-	10	-15
AH/Store	25	1		20			18	18
Kiln Room	5	1	1	5		-	7	2
MIII MUUIII	3	I	1		202	Tatal	-	29
				282	282	Total	362	29
Non Practical								
Classroom	60	1	21	60			60	0
Breakout	15	2	6	30			35	5
ICT Suite	67	1	21	67			67	0
				157	157	Total	362	5
Home Ecconomics						1		
	87	0	21	174			175	1
Teaching Kitchen Resource Store		2		10				
	10	1	n/a				10	0
Refrigerator / Freezer Store	10	1	n/a	10			10	0
Laundry	6	1	n/a	6			6	0
Equipment Store and Prep Room	14	1	2	14	0.1.1		35	25
				214	214	Total	236	26
Auxillary Areas						1		
Pupil Toilets	50	1		50			85	35
Staff Toilets	20	1		20			20	0
Changing Places	12	1	1	12		1	12	0
Cleaner's Cupboard	10	1	n/a	10		1	10	0
Cleaner's Cupboard	5	3	n/a	15		1	13	-2
Staff Base	28	2	4	56		1	55	-1
Draft Lobby	15	1	n/a	15			13	-2
General Office	1	10	1//4	10		-	10	0
Meeting	27	10	15	27		-	27	0
Lockers	6	1	n/a	6		-	0	-6
LOUNGIS	U	1	II/a	221	221	Total	245	24
				221	221	Total	245	24

		SUB-TOTAL	1,949	Sub Total	1,963	
Plant/Risers - 4%	78	78			76	-2
Circulation - 25%	487	487			601	114
ICT / Comms - 1%	19	19			18	-1
			585	Total	695	110
		TOTAL	2534	NET TOTAL	2651	195

Allowance for construction thicknesses (4%) **Indicative Gross**

2,635

Current 2825 Gross=

area added to end of corridor

P03 Revised as per THC updated schedule of accommodation dated 01 September 2022

Updated as per discussuib with THC 31/08.
Various revisions to layout including relocation of lift, entrance relocated to gable wall, changes to HE storage and prep areas, revised locker provision as per THC guidance, revisions to circulation and location of voids.
AH lab relocated to ground floor. Updated schedule to reflect changes.

P01 First Issue P01 First Issue Rev Description COLIN ARMSTRONG ARCHITECTS Lyle House, Fairways Business Park, Inverness IV2 6AA T:01463712288 W:www.colinarmstrong.com Morrison Construction Project Culloden Academy Project No. CAL19010C- C0017- ZZ- 00- DR- A- 200001 Revision Ground Floor Plan S3 Suitable For Review & Comment

Date Created

30/08/22

As indicated

Scale

P04 Revised as per stakeholder comments - office 27/09/22 relocated adjacent to entrance, cleaners store doors open outwards, WC doors removed, art storage reconfigured and AH area added to end of corridor

Date

2059

P04

Drawn by

SG 🕺 🖔

Sheet

@ A1