

Ground Floor Plan 1:100


Block A - 3 storeys comprising 9no. 2 bedroom apartments (numbers 1 - 9)









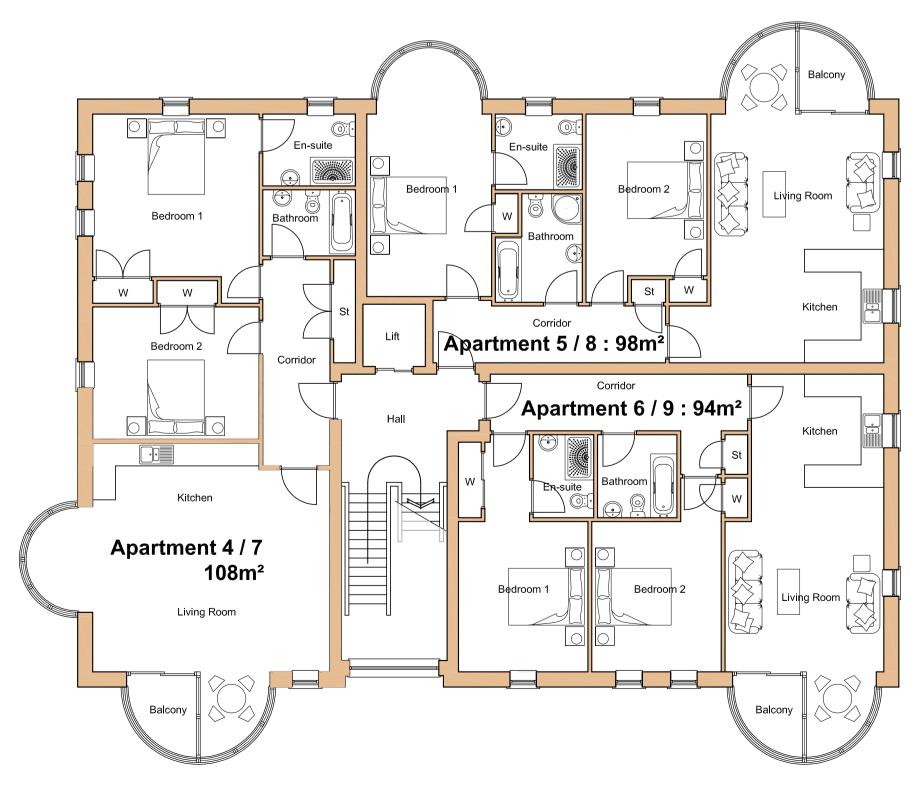

First & Second Floor Plan 1:100

	cement. Any dis	checked on site prior to screpancy must be reporte Building Consultar	ed to	
REV	ISIONS			
rev.	descriptio			date
	description apartmer	on nt block redesigner and kitchen layouts		date apr 11 apr 11
rev. A	description apartmer	nt block redesigne		apr 11
rev. A	description apartmer	nt block redesigne		apr 11
rev. A	description apartmer	nt block redesigne		apr 11
rev. A	description apartmer	nt block redesigne		apr 11
rev. A	description apartmer balcony a	nt block redesigne		apr 11
rev. A B	description apartmen balcony a	nt block redesigne	s added	apr 11
Rev. A B Client Dor	description apartment balcony a	nt block redesigned and kitchen layout	s added	apr 11
Rev. A B Client Dor	description apartment balcony a noch De	nt block redesigned and kitchen layout	s added	apr 11
Rev. A B Client Dor Projec Projec 37n	description apartment balcony a noch De ot posed [o. Holic	nt block redesigned and kitchen layout evelopments Developmen lay Apartme	s added s Ltd it for ents at	apr 11
rev. A B Client Dor Projec Projec 37n Gra	description apartment balcony a noch De ct posed [o. Holiconge Ro	nt block redesigned and kitchen layout evelopments Developmen	s added s Ltd it for ents at	apr 11
rev. A B Client Dor Projec Projec 37n Gra Drawi	description apartment balcony a noch De noch De t posed [o. Holic nge Ro	nt block redesigned and kitchen layout evelopments Developmen lay Apartme	s added s Ltd it for ents at	apr 11
rev. A B Client Dor Projec Proj 37n Gra Drawi Floc	description apartment balcony a noch De ct posed I o. Holiconge Ro	nt block redesigned and kitchen layout evelopments Developmen lay Apartme ad, Dornoch	s added s Ltd it for ents at	apr 11
rev. A B Client Dor Projec Projec Proj 37n Gra Drawi Floc Apa Scale	description apartment balcony a noch De ct posed [o. Holic nge Ro or Plans artment	nt block redesigned and kitchen layouts evelopments Developmen lay Apartme ad, Dornoch ad, Dornoch Block A	s added s Ltd it for ents at n ns	apr 11 apr 11
rev. A B Client Dor Projec Projec Proj Gra Gra Drawi Floc Apa Scale 1:10	description apartment balcony a posed I posed I o. Holiconge Ro	nt block redesigned and kitchen layouts evelopments Developmen lay Apartme ad, Dornoch & Elevatior Block A Date Dec 2010	s Ltd It for Ints at	apr 11 apr 11
rev. A B Client Dor Projec Projec Proj 37n Gra Drawi Floc Apa Scale	description apartment balcony a posed I o. Holiconge Ro ng or Plans or Plans or Plans or Plans or Plans	nt block redesigned and kitchen layouts evelopments Developmen lay Apartme ad, Dornoch ad, Dornoch Block A	s added s Ltd t for ents at n Drawn I DM /I	apr 11 apr 11
rev. A B Client Dor Projec Proj 37n Gra Drawi Floc Apa Scale 1:10 Projec 199	description apartment balcony a balcony a noch De t posed I o. Holice nge Ro ng pr Plans artment 00 ct no 0	evelopments Developments Developmenta ad, Dornoch ad, Dornoch Block A Date Dec 2010 Dwg no PL100	s added s Ltd at for ents at n Drawn I DM /I Rev B	apr 11 apr 11
rev. A B Client Dor Projec Proj 37n Gra Drawi Floc Apa Scale 1:10 Projec 199	description apartment balcony a policition of the the the the the posed I of the the the the posed I of the the the the posed I of the	evelopments Developments ad, Dornoch ad, Dornoch ad, Dornoch block A Date Dec 2010 Dwg no PL100 HNSTON	s added s Ltd it for ents at n Drawn I DM /I Rev B	apr 11 apr 11
rev. A B Client Dor Projec Projec Apa Scale 1:10 Scale 1:10 Projec Apa Scale 1:10 Scale 1:10 Scale 1:10 Scale 1:10 Scale 1:10 Scale 1:10 Scale 1:10 Scale 1:10 Scale 1:10 Scale 1:10 Scale Scale 1:10 Scale	description apartment balcony a balcony a anoch De ct posed I o. Holice nge Ro ng pr Plans artment 00 ct no 00 ct no ct no	and kitchen layouts and kitchen layouts evelopments Development lay Apartme ad, Dornoch & Elevation Block A Date Dec 2010 Dwg no PL100 HNSTON CONSULTANT	s added s Ltd it for ents at n Drawn I DM /I Rev B	by NM

0 10 Millimetres 100



Royal Golf Hotel

Proposed Apartr

Elevation Streetscape from Grange Road 1:250

	DO NOT SCALE, IF IN DOUBT PLEASE ASK All setting out must be checked on site prior to			
		ommencement. Any discrepancy must be reported to 6. H. JOHNSTON Building Consultants Ltd		
	REVISIONS			
	rev. description	on		date
Miller				
	Client			
		avalanmanta		
		evelopments	SLU	
	Project			
ments	Proposed Development for			
	37no. Holic	lay Apartme	nts at	
		ad, Dornoch		
	Drawing			
		Streetscane		
	Elevation Streetscape			
		1		
	Scale		Drawn by	
	1:250	Apr 2011		
	Project no	Dwg no	Rev	
	1990	PL002		
	G.H.JO	HNSTON		Ъ I
				Ť
	BUILDING CONSULTANTS LTD WILLOW HOUSE STONEYFIELD BUSINESS PARK TEL (01463) 237229			
0 10 Millimetres 100	INVERNESS IV2	7PA F	FAX (01463) 24	
	Email: technical@	ynjonnsion.co.uk		



Client : Dornoch Developments Ltd

Project : Proposed Development for 37no. Holiday Apartments at Grange Road, Dornoch



Client : Dornoch Developments Ltd

Project : Proposed Development for 37no. Holiday Apartments at Grange Road, Dornoch



Client : Dornoch Developments Ltd

Project : Proposed Development for 37no. Holiday Apartments at Grange Road, Dornoch



Client : Dornoch Developments Ltd

Project : Proposed Development for 37no. Holiday Apartments at Grange Road, Dornoch