




Front Elevation

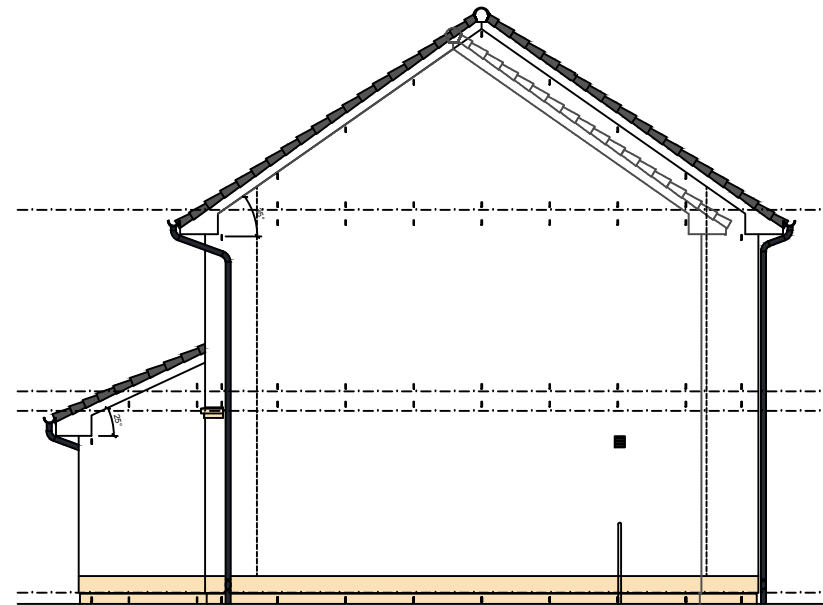

Gable Elevation




Rear Elevation

General Materials & Finishes


- Roof - Red or Dark grey concrete tile
- Soffits & fascia - White uPvc
- Rainwater goods - Black uPvc
- Walls - Dry dash render (colour tbc)
- Base course - Pre-cast stone through coloured buff
- Lintels, Cills etc - Pre-cast stone through coloured buff
- Windows & doors - White uPvc

Notes


Stone lintels to rear and gable elevations on a plot specific basis only.
In all circumstances refer to site finishes schedule

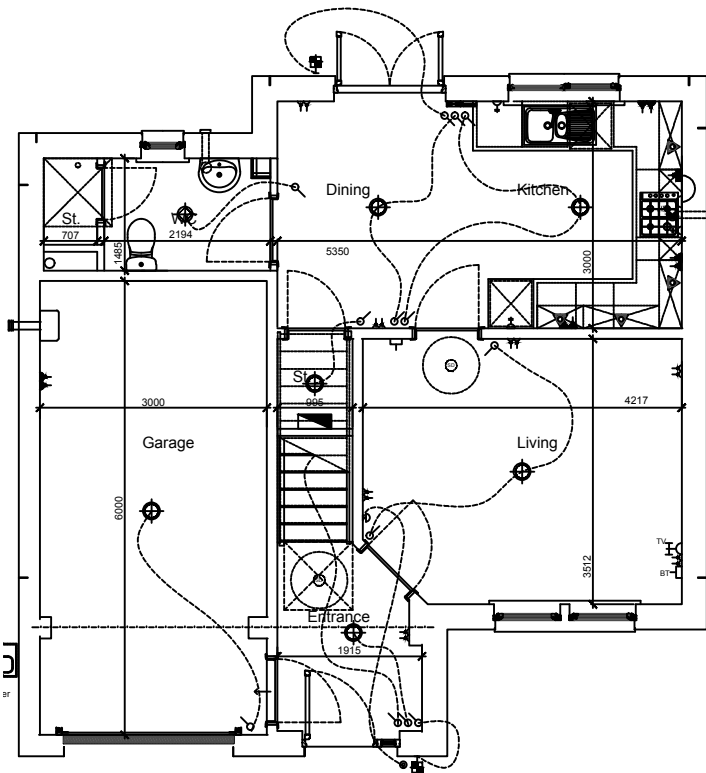

Ground Floor Plan

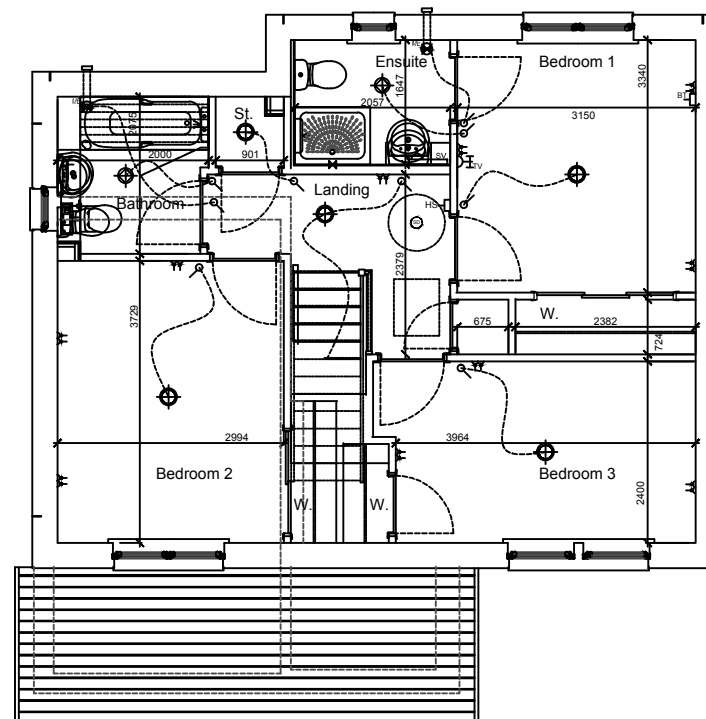

Upper Floor Plan

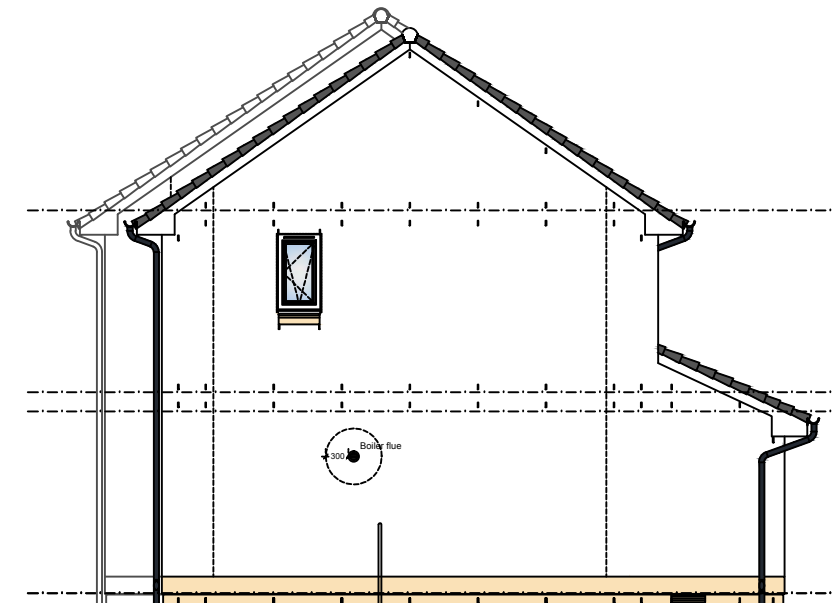

Gable Elevation

Tulloch Homes

Bracewell Stirling CONSULTING

38 WALKER TERRACE, TILlicOLTRY, FK13 6EF
TEL: 01259 750301 FAX: 01259 752365
5 NESS BANK, INVERNESS, IV2 4SF
TEL: 01463 233760 FAX: 01463 233785

NESS ROAD HOUSING DEVELOPMENT
PHASE E & F, FORTROSE
TULLOCH HOMES LTD.

TYPE 3DV97 - ARDROSS
VERSION 09 / 2 -


TITLE GENERAL DETAILS

SCALE 1:100 DATE NOV 09 BY DGL
DWG SIZE A3


DWG NO 3935 / 01 / 3DV97-90 REV 1st




Front Elevation

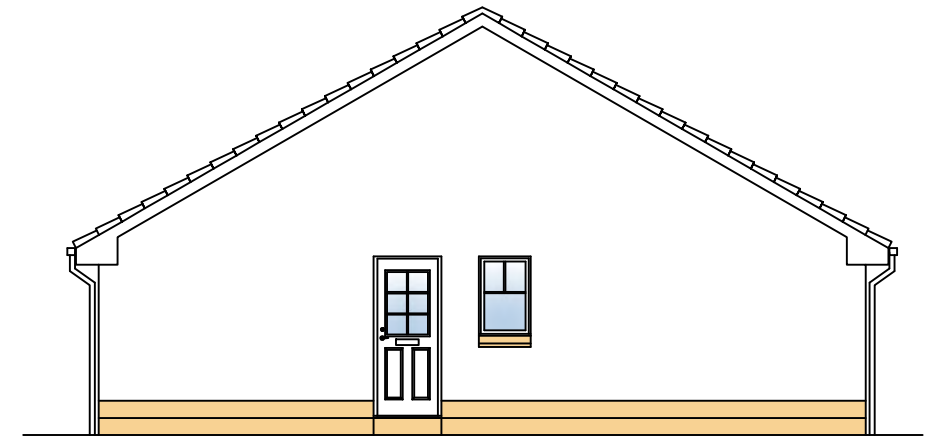

Gable Elevation

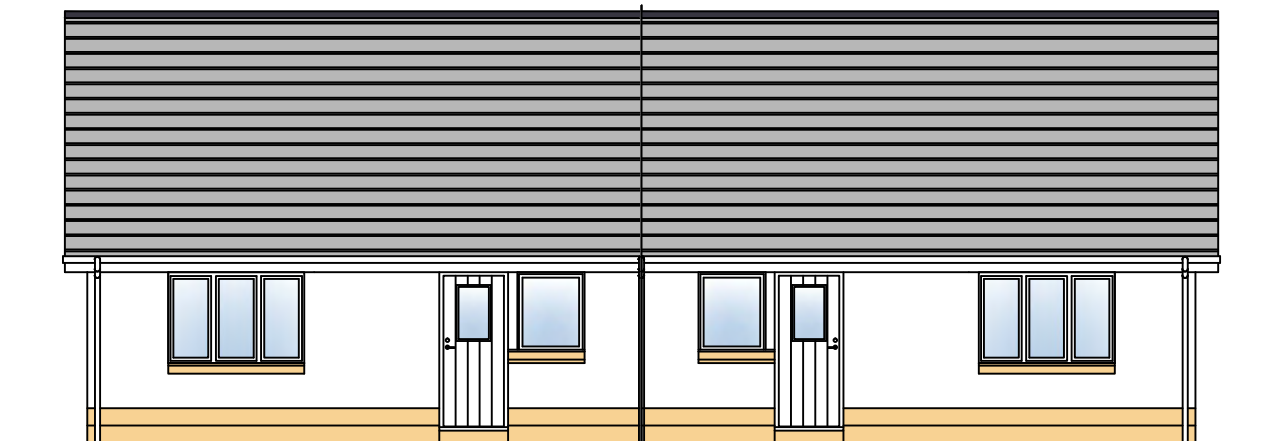

Rear Elevation

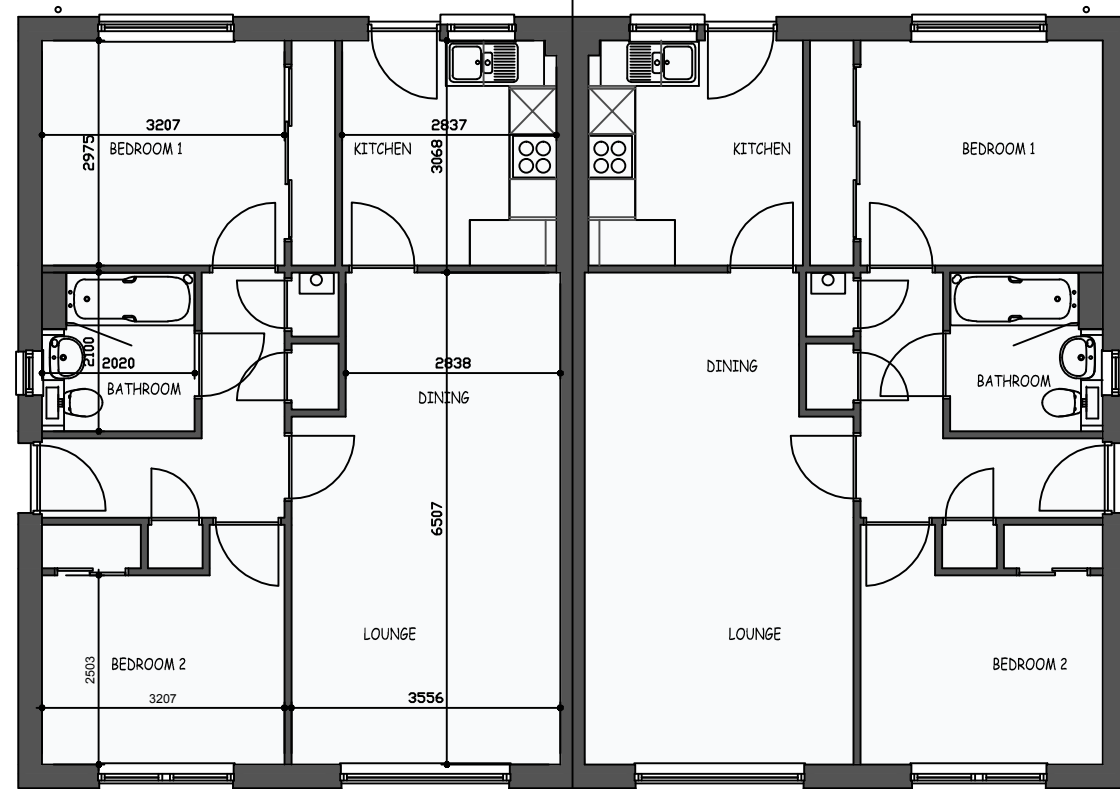

Ground Floor Plan

General Materials & Finishes

- Roof - Red or Dark grey concrete tile
- Soffits & fascia - White uPvc
- Rainwater goods - Black uPvc
- Walls - Dry dash render (colour tbc)
- Base course - Pre-cast stone through coloured buff
- Lintels, Cills etc - Pre-cast stone through coloured buff
- Windows & doors - White uPvc

Notes

- Stone lintels to rear and gable elevations on a plot specific basis only.
- In all circumstances refer to site finishes schedule



Bracewell Stirling CONSULTING

- 38 WALKER TERRACE, TILlicOUNTRY, FK13 6EF ●
TEL: 01259 750301 FAX: 01259 752365
- 5 NESS BANK, INVERNESS, IV2 4SF ○
TEL: 01463 233760 FAX: 01463 233785

NESS ROAD HOUSING DEVELOPMENT
PHASE E & F, FORTROSE
TULLOCH HOMES LTD.


HOUSE TYPE : 2SB90 - BIRCH
GENERAL DETAILS

SCALE	1:100	DATE	FEB 12	BY	
				DWG SIZE	A3


DWG NO. 3935 / 01 / 2SB66-90 REV



Front Elevation

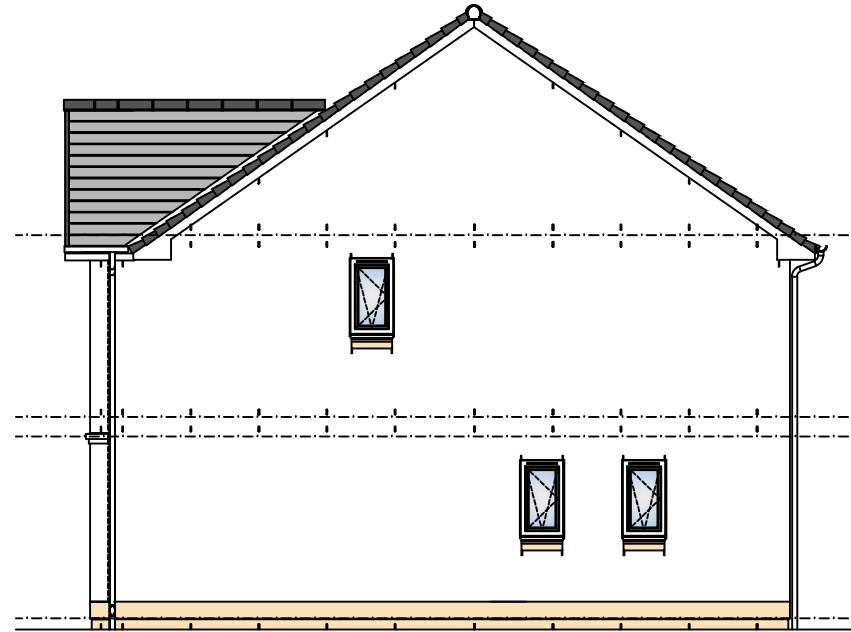

Gable Elevation

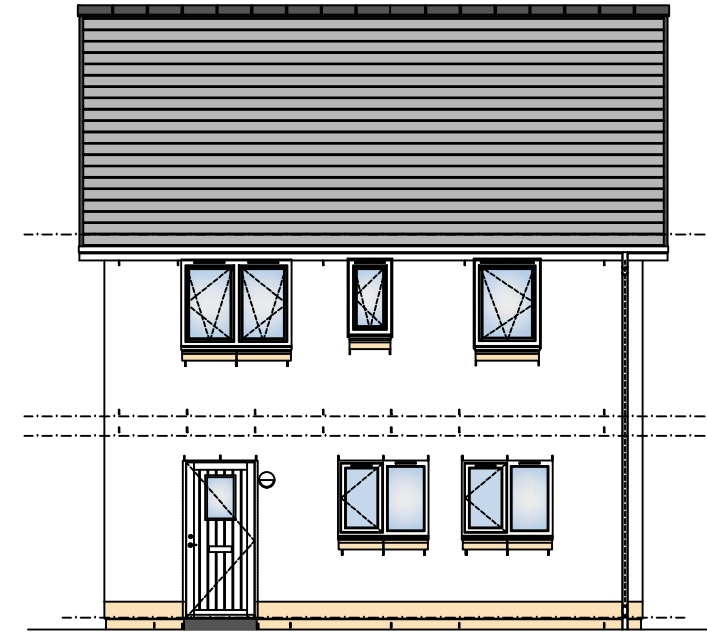


Rear Elevation

General Materials & Finishes


- Roof - Red or Dark grey concrete tile
- Soffits & fascia - White uPvc
- Rainwater goods - Black uPvc
- Walls - Dry dash render (colour tbc)
- Base course - Pre-cast stone through coloured buff
- Lintels, Cills etc - Pre-cast stone through coloured buff
- Windows & doors - White uPvc

Notes


Stone lintels to rear and gable elevations on a plot specific basis only.
In all circumstances refer to site finishes schedule

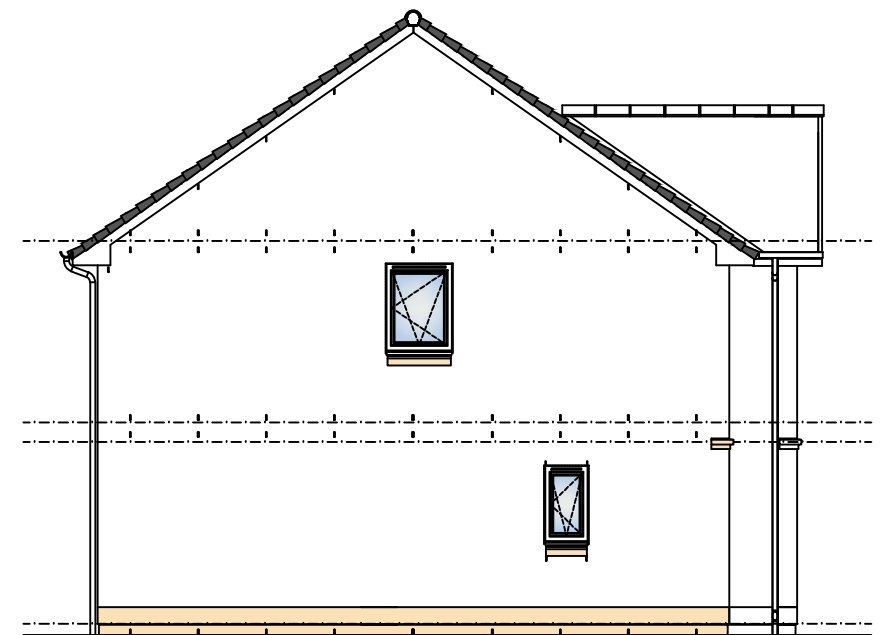

Gable Elevation

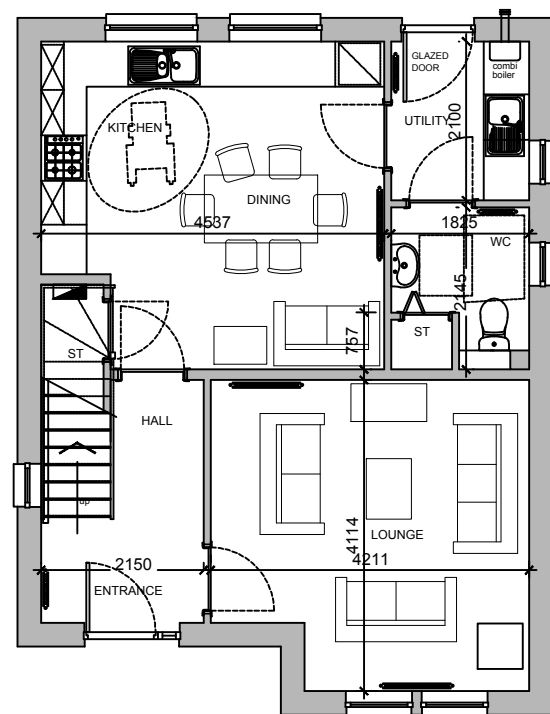

Ground Floor Plan

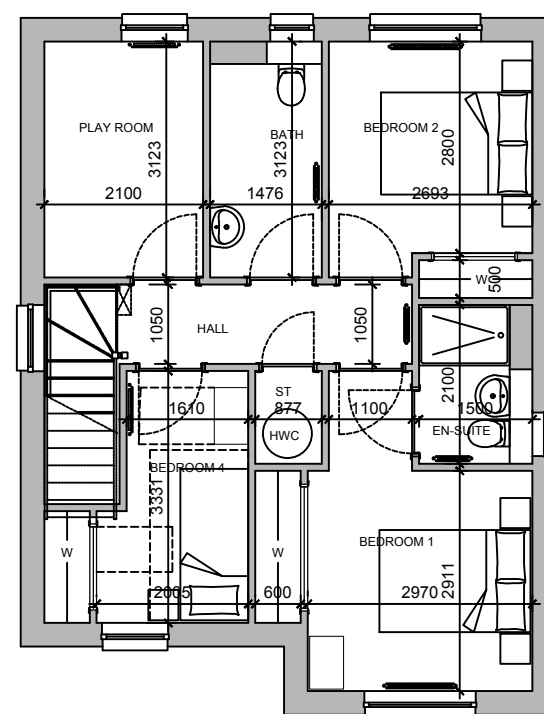

Upper Floor Plan


Tulloch Homes

Bracewell Stirling CONSULTING


38 WALKER TERRACE, TILlicOLTRY, FK13 6EF
TEL: 01259 750301 FAX: 01259 752365
5 NESS BANK, INVERNESS, IV2 4SF
TEL: 01463 233760 FAX: 01463 233785

NESS ROAD HOUSING DEVELOPMENT
PHASE E & F, FORTROSE
TULLOCH HOMES LTD.

TYPE	4DV 105 - ERISKAY		
VERSION	09 / 2 -		
TITLE	GENERAL DETAILS		
SCALE	1:100	DATE	OCT 12
		DWG SIZE	A3
		BY	AMcL
DWG NO	3935 / 01 / 4DV105-90	REV	1St

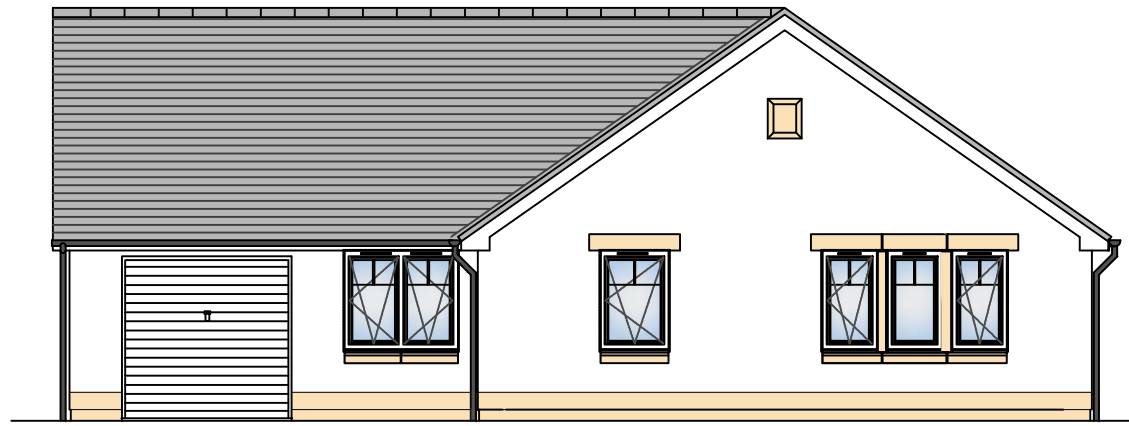

Front Elevation

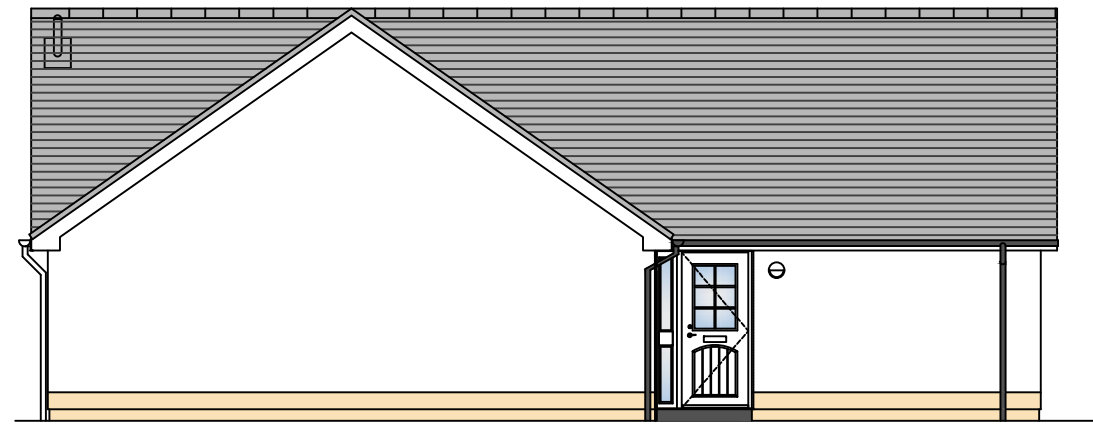


Gable Elevation

General Materials & Finishes


Roof - Red or Dark grey concrete tile
 Soffits & fascia - White uPvc
 Rainwater goods - Black uPvc
 Walls - Dry dash render (colour tbc)
 Base course - Pre-cast stone through coloured buff
 Lintels, Cills etc - Pre-cast stone through coloured buff
 Windows & doors - White uPvc

Notes


Stone lintels to rear and gable elevations on a plot specific basis only.
 In all circumstances refer to site finishes schedule

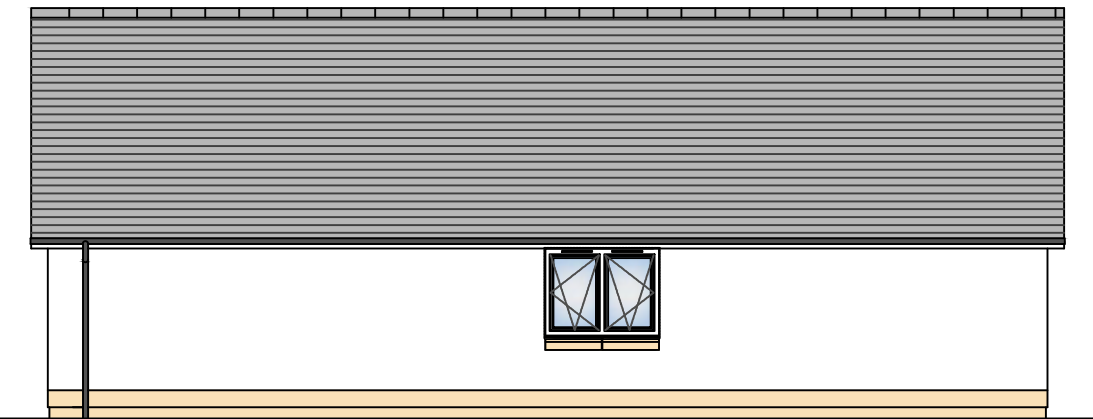

Gable Elevation

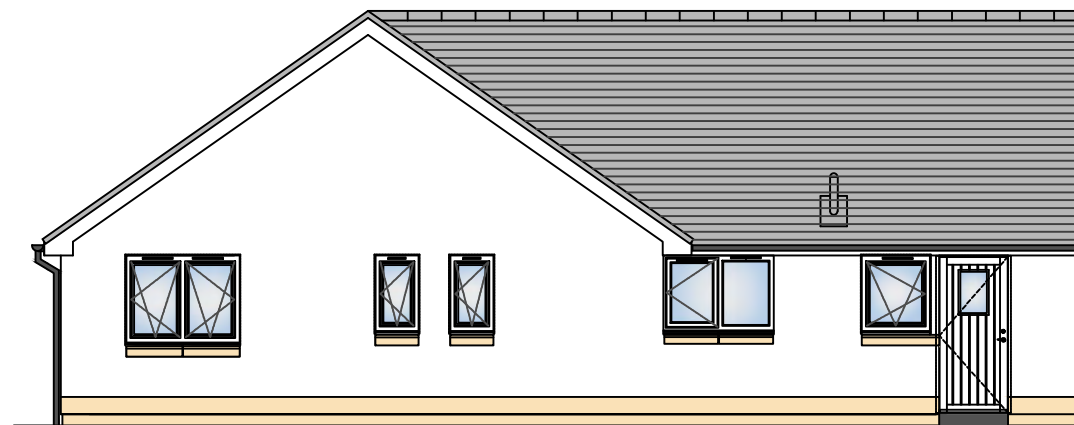

Rear Elevation

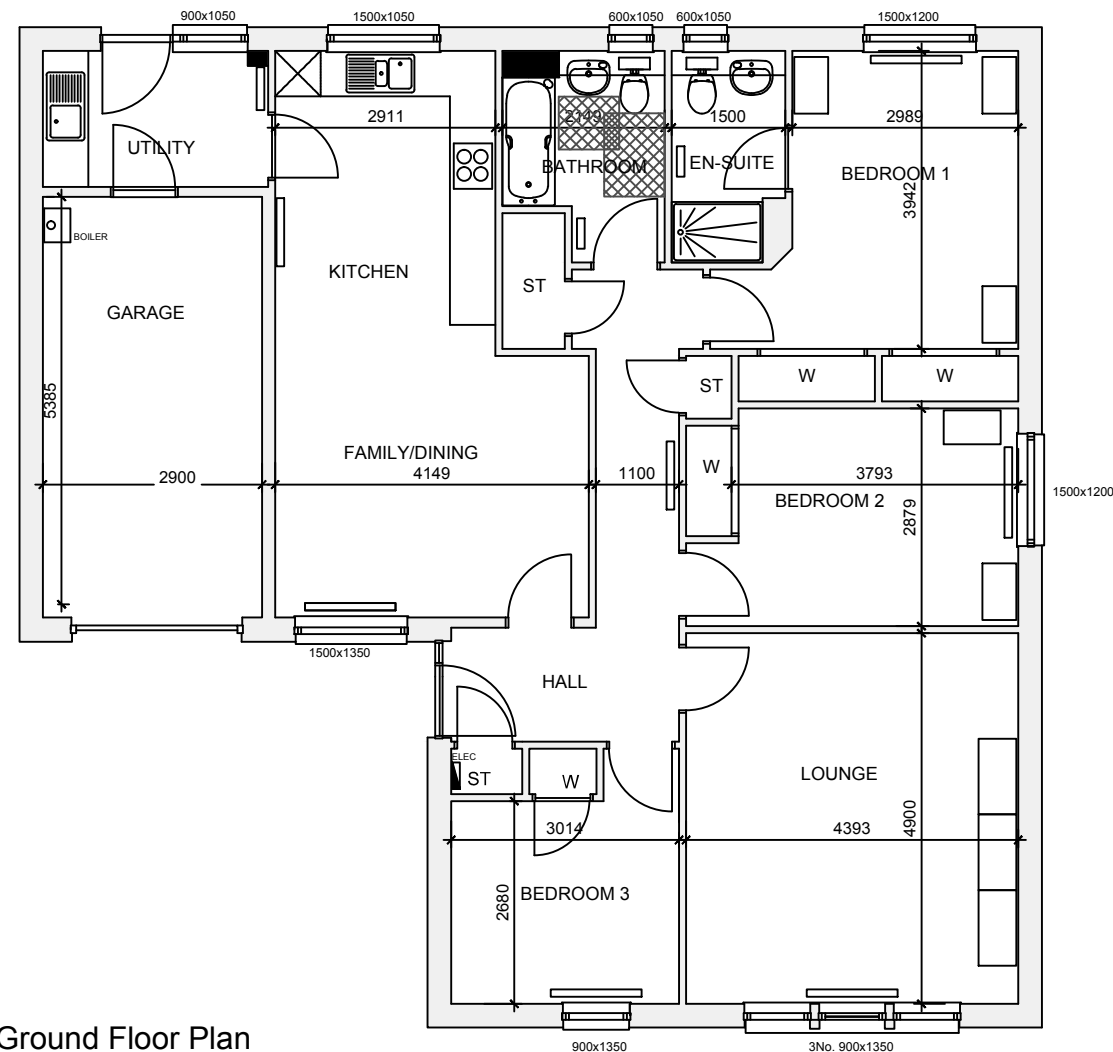

Ground Floor Plan

Tulloch Homes

Bracewell Stirling CONSULTING


38 WALKER TERRACE, TILlicOUNTRY, FK13 6EF
 TEL: 01259 750301 FAX: 01259 752365
 5 NESS BANK, INVERNESS, IV2 4SF
 TEL: 01463 233760 FAX: 01463 233785

NESS ROAD HOUSING DEVELOPMENT
 PHASE E & F, FORTROSE
 TULLOCH HOMES LTD.


TYPE	3DB 117 - GLENCOUL		
VERSION	09 / 2 -		
TITLE	GENERAL DETAILS		
SCALE	1:100	DATE	OCT 12
		DWG SIZE	A3
		BY	AMcL
DWG NO	3935 / 01 / 3DB117-90	REV	A



Front Elevation

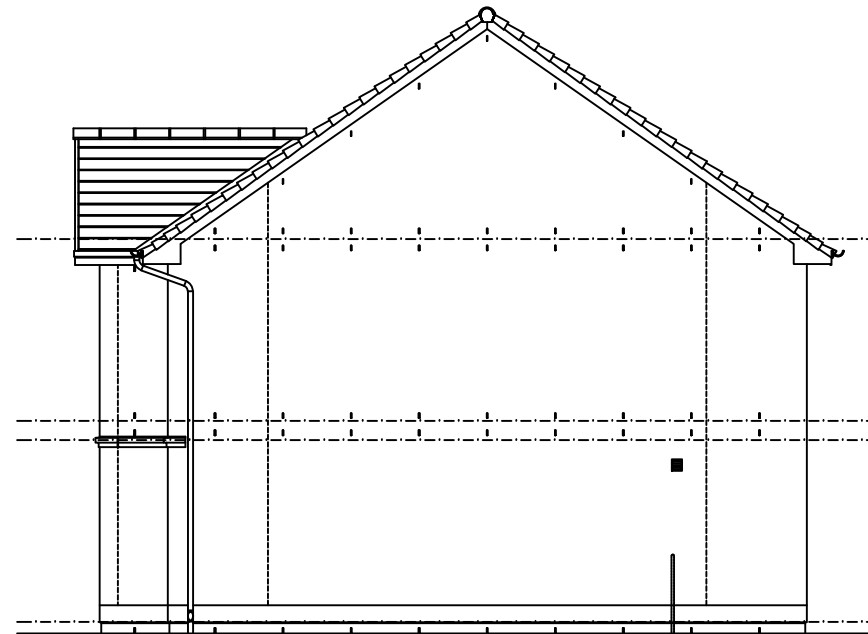

Gable Elevation

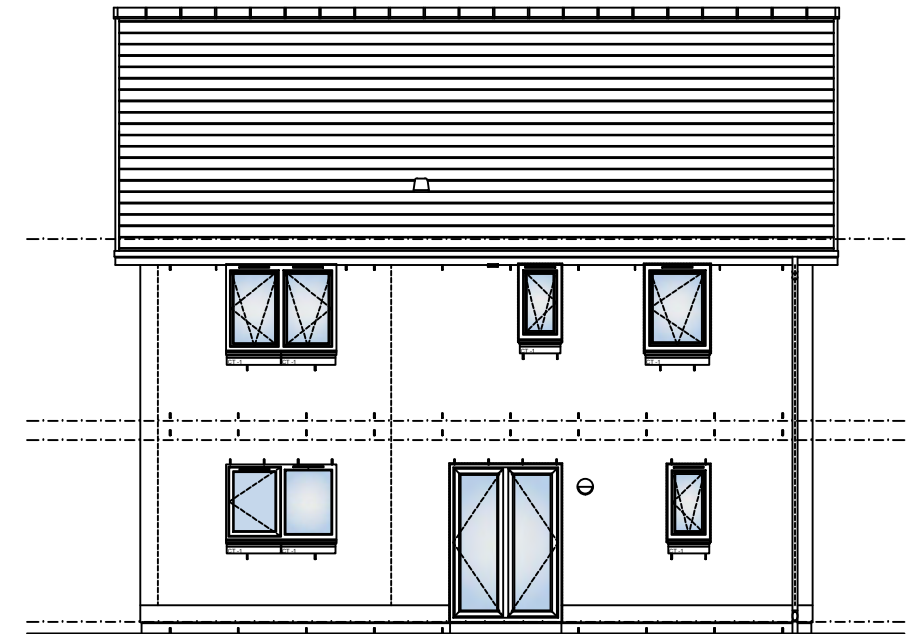

Rear Elevation




Perspective

General Materials & Finishes


- Roof - Red or Dark grey concrete tile
- Soffits & fascia - White uPvc
- Rainwater goods - Black uPvc
- Walls - Dry dash render (colour tbc)
- Base course - Pre-cast stone through coloured buff
- Lintels, Cills etc - Pre-cast stone through coloured buff
- Windows & doors - White uPvc

Notes


Stone lintels to rear and gable elevations on a plot specific basis only.
In all circumstances refer to site finishes schedule

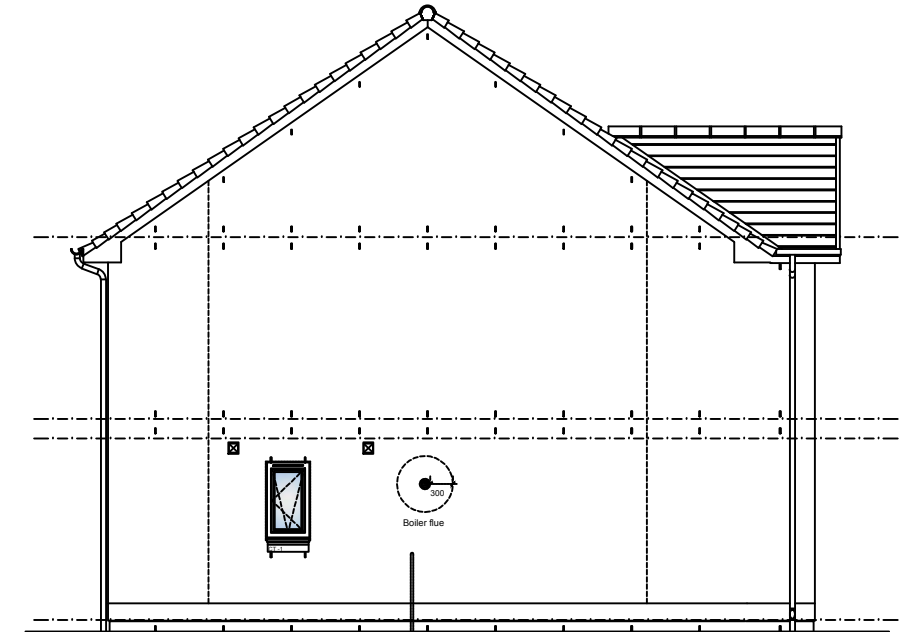

Gable Elevation

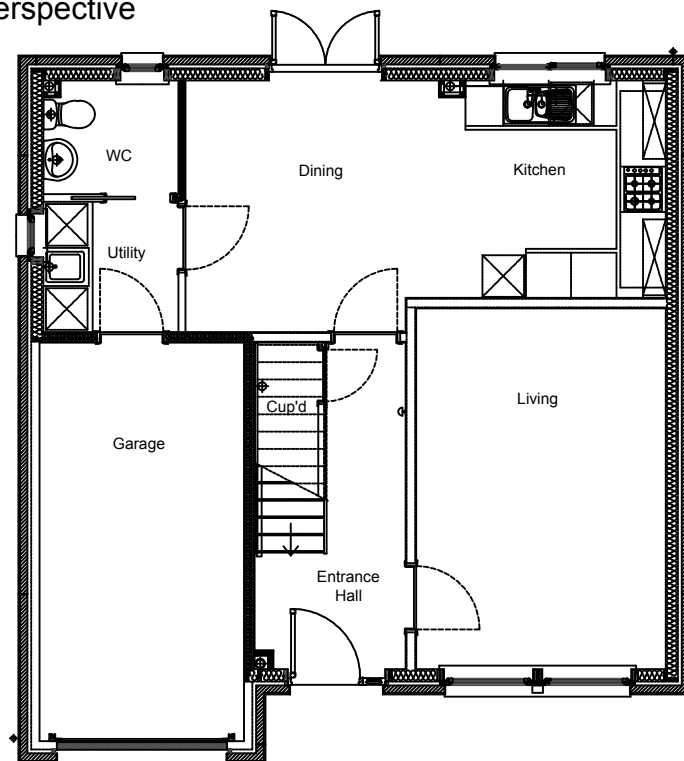

Ground Floor Plan

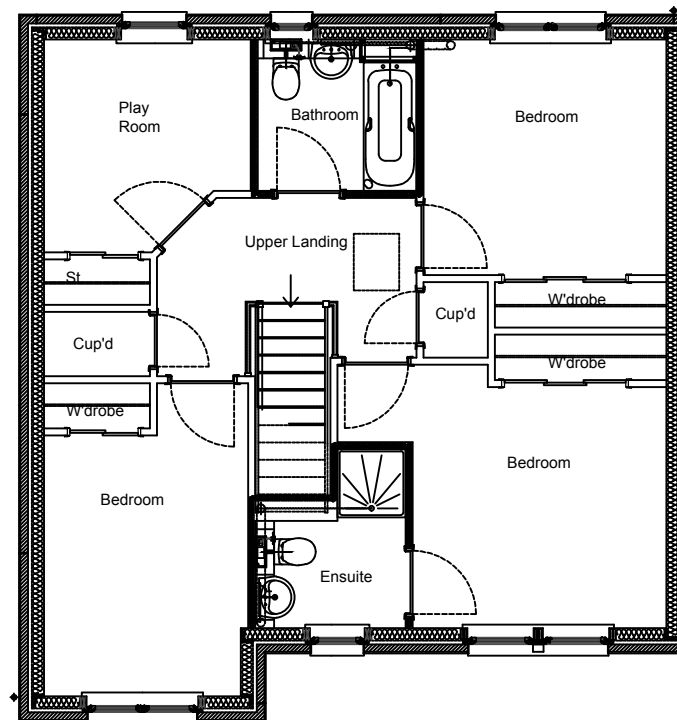

Upper Floor Plan

Tulloch Homes

Bracewell Stirling CONSULTING

38 WALKER TERRACE, TILlicOLTRY, FK13 6EF
TEL: 01259 750301 FAX: 01259 752365
5 NESS BANK, INVERNESS, IV2 4SF
TEL: 01463 233760 FAX: 01463 233785

NESS ROAD HOUSING DEVELOPMENT
PHASE E & F, FORTROSE
TULLOCH HOMES LTD.

TYPE 4DV 118 - HARRIS

VERSION 09 / 2 -


TITLE GENERAL DETAILS

SCALE 1:100 DATE NOV 09 BY KB
DWG SIZE A3


DWG NO 3935 / 01 / 4DV118-90 REV 1st



Front Elevation

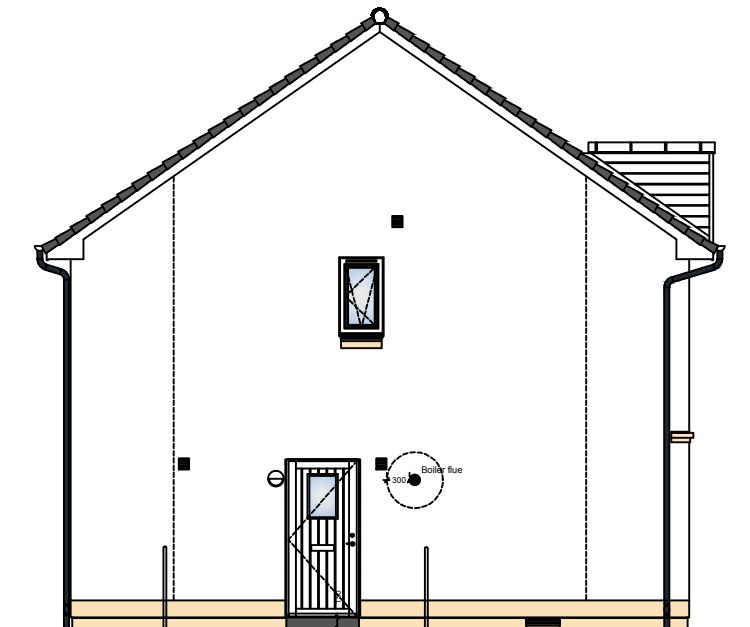

Gable Elevation

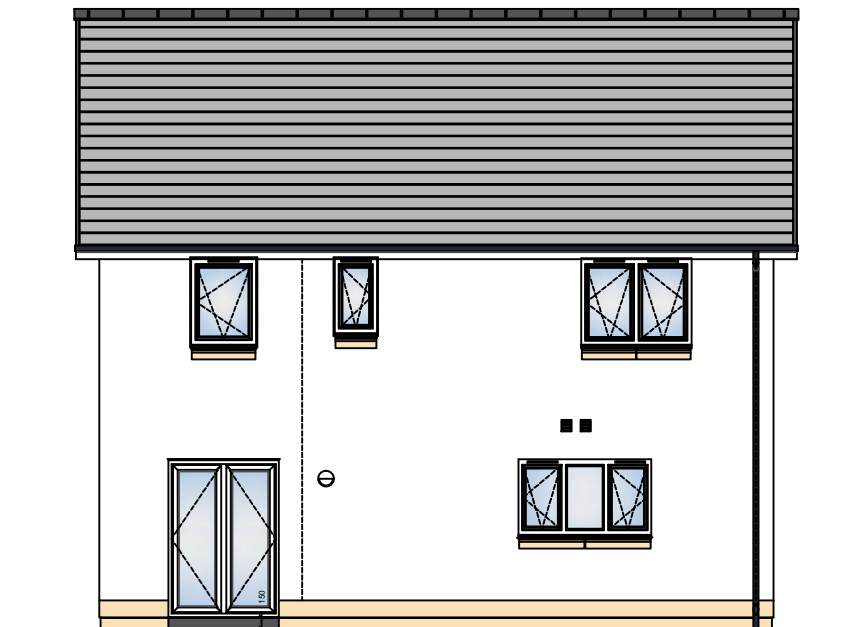

Rear Elevation




Perspective

General Materials & Finishes


Roof - Red or Dark grey concrete tile
 Soffits & fascia - White uPvc
 Rainwater goods - Black uPvc
 Walls - Dry dash render (colour tbc)
 Base course - Pre-cast stone through coloured buff
 Lintels, Cills etc - Pre-cast stone through coloured buff
 Windows & doors - White uPvc

Notes


Stone lintels to rear and gable elevations on a plot specific basis only.
 In all circumstances refer to site finishes schedule

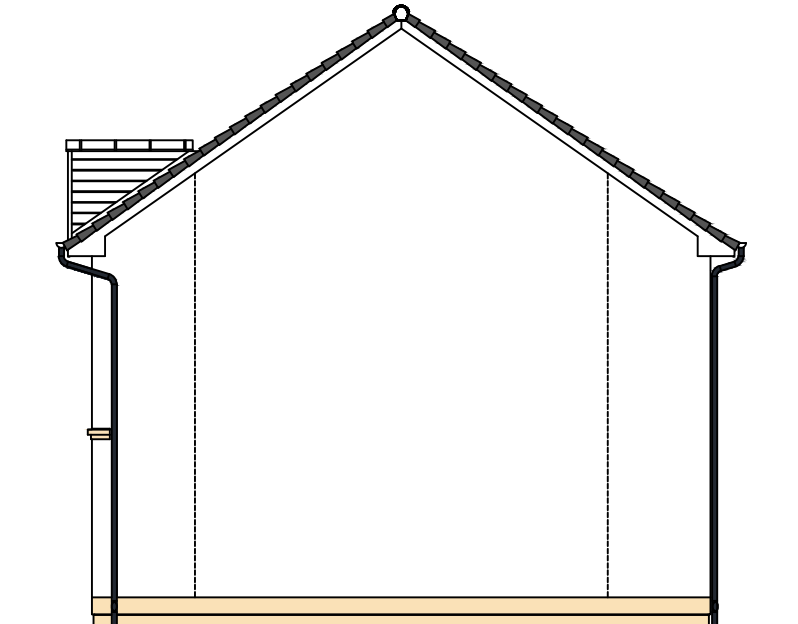

Gable Elevation

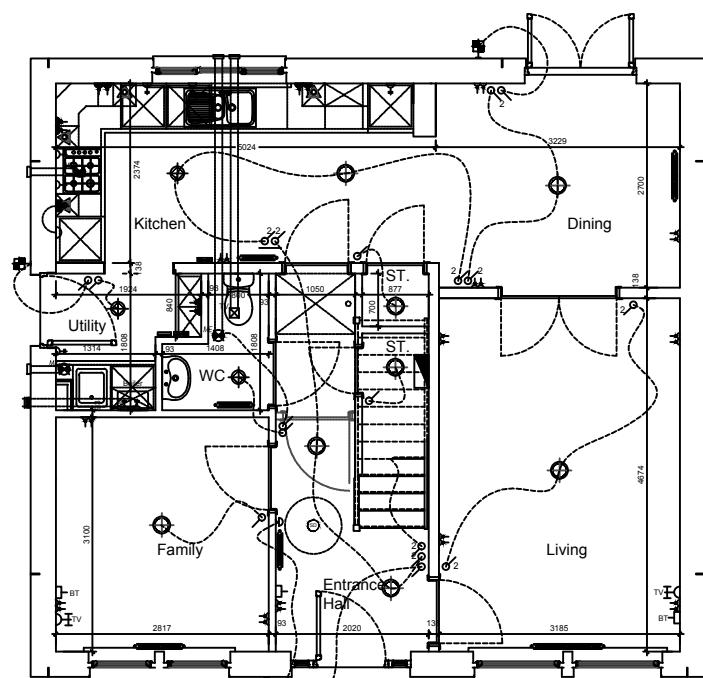

Ground Floor Plan

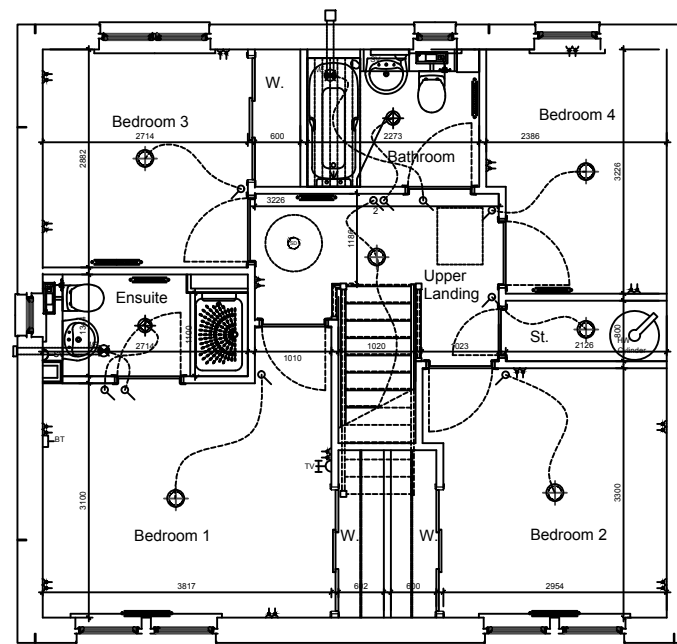

Upper Floor Plan


Tulloch Homes

Bracewell Stirling CONSULTING


38 WALKER TERRACE, TILlicOLTRY, FK13 6EF
 TEL: 01259 750301 FAX: 01259 752365
 5 NESS BANK, INVERNESS, IV2 4SF
 TEL: 01463 233760 FAX: 01463 233785

NESS ROAD HOUSING DEVELOPMENT
 PHASE E & F, FORTROSE
 TULLOCH HOMES LTD.


TYPE	4DV124 - TIREE		
VERSION	09 / 2 -		
TITLE	TITLE & REVISION NOTES		
SCALE	1:100	DATE	DEC 09
		DWG SIZE	A3
		BY	KB
DWG NO	3935 / 01 / 4DV124-90	REV	1st

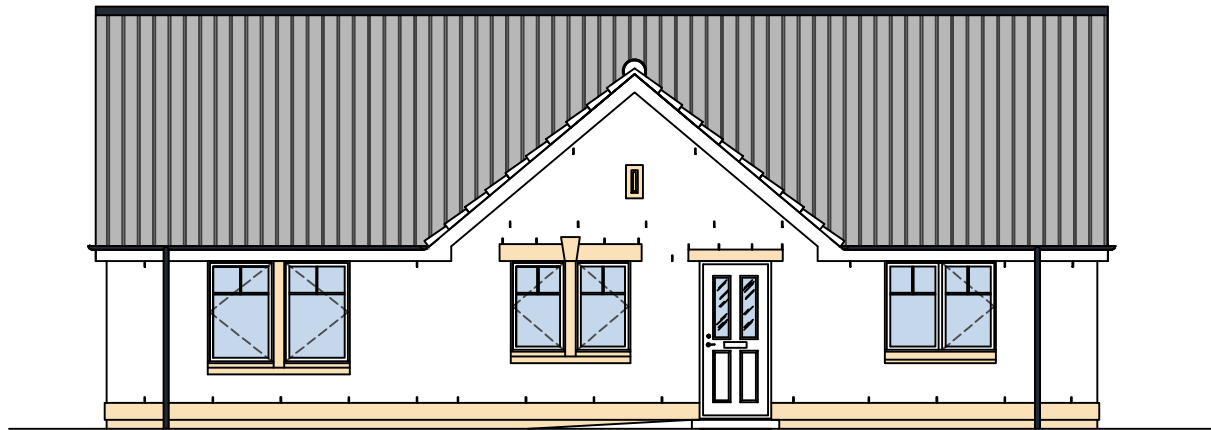


Front Elevation

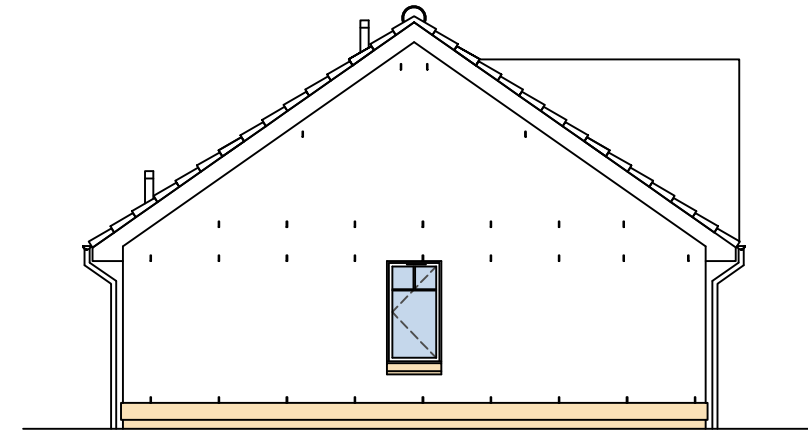


Gable Elevation

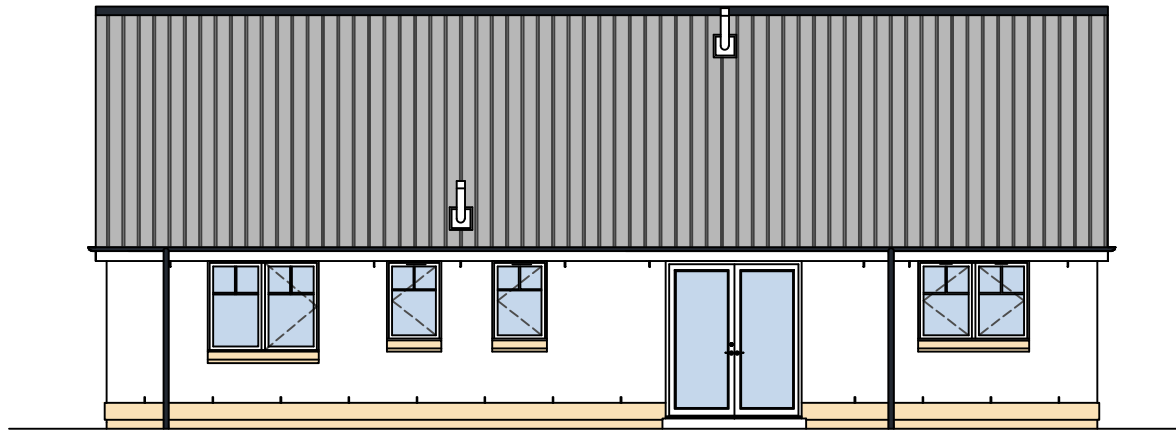

Rear Elevation

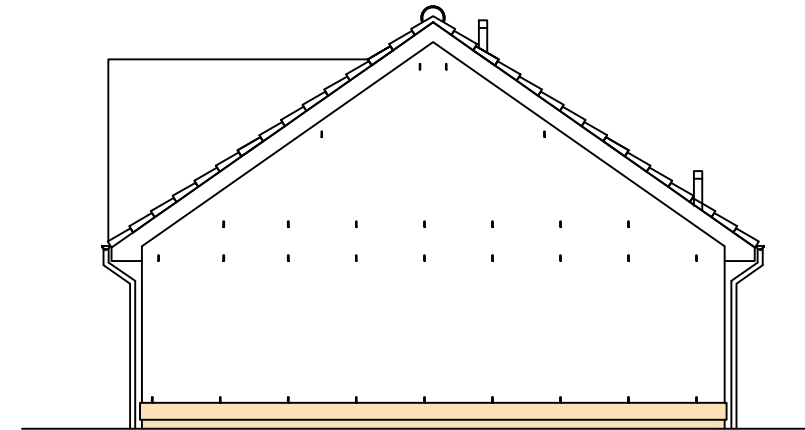

Gable Elevation

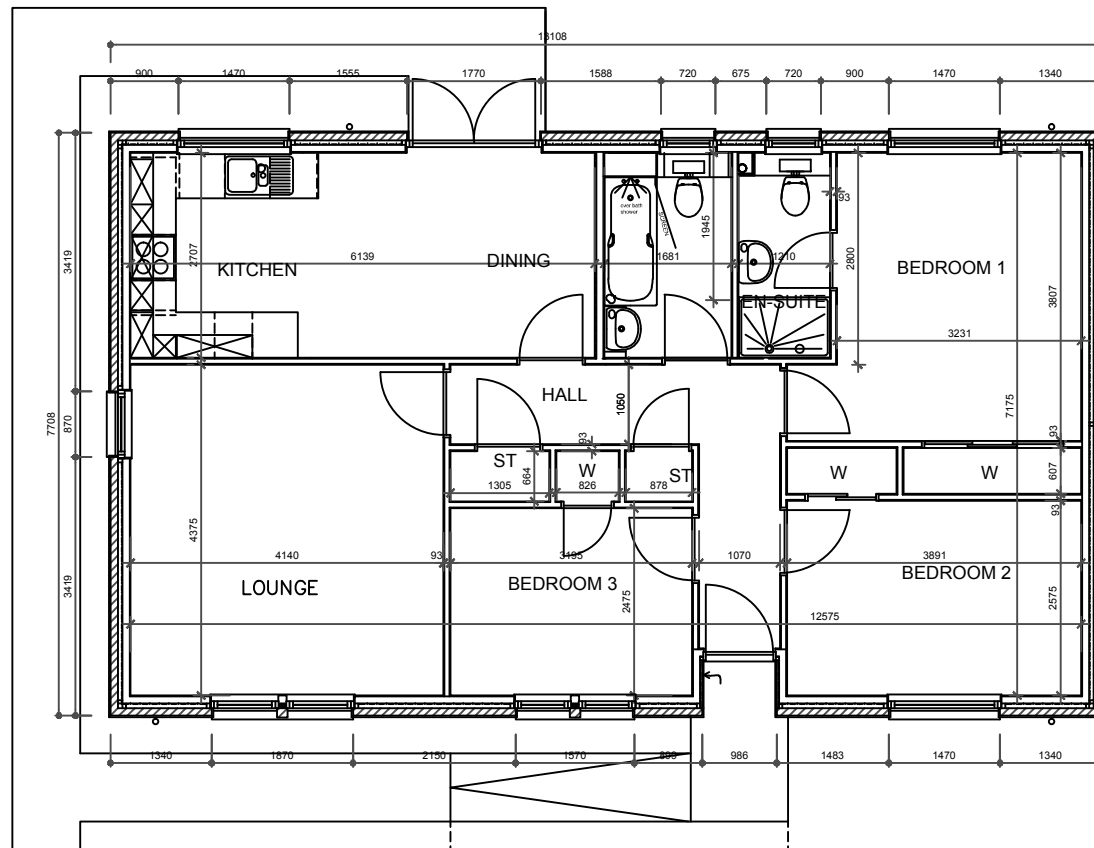

Ground Floor Plan

General Materials & Finishes

- Roof - Red or Dark grey concrete tile
- Soffits & fascia - White uPvc
- Rainwater goods - Black uPvc
- Walls - Dry dash render (colour tbc)
- Base course - Pre-cast stone through coloured buff
- Lintels, Cills etc - Pre-cast stone through coloured buff
- Windows & doors - White uPvc

Notes

Stone lintels to rear and gable elevations on a plot specific basis only.
In all circumstances refer to site finishes schedule



Bracewell Stirling CONSULTING


38 WALKER TERRACE, TILlicOLTRY, FK13 6EF
TEL: 01259 750301 FAX: 01259 752365
5 NESS BANK, INVERNESS, IV2 4SF
TEL: 01463 233760 FAX: 01463 233785

NESS ROAD HOUSING DEVELOPMENT
PHASE E & F, FORTROSE
TULLOCH HOMES LTD.


TYPE	3DB90 - KINGGLASS		
VERSION	09 / 2 -		
TITLE	GENERAL DETAILS		
SCALE	1:100	DATE	OCT 12
		DWG SIZE	A3
		BY	AMcL
DWG NO	3935 / 01 / 3DB90-90	REV	1st



Front Elevation

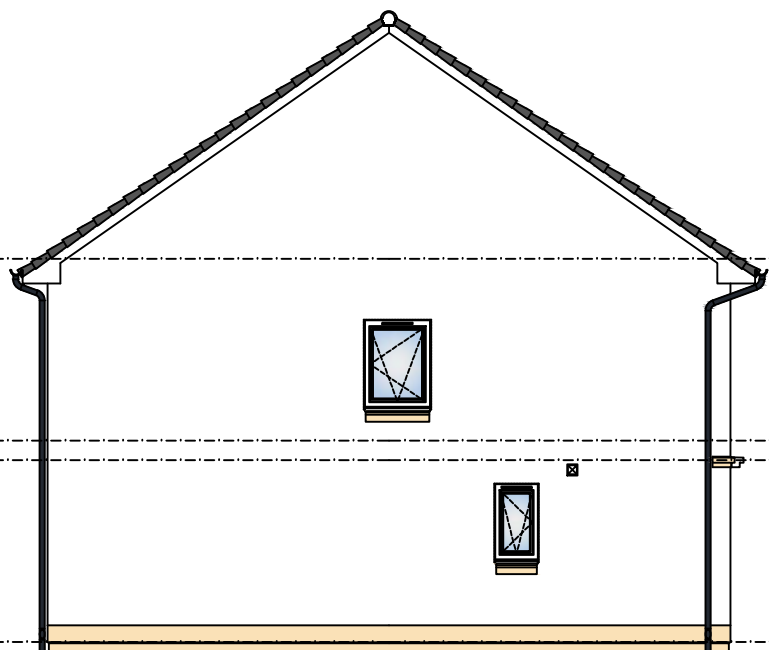

Gable Elevation

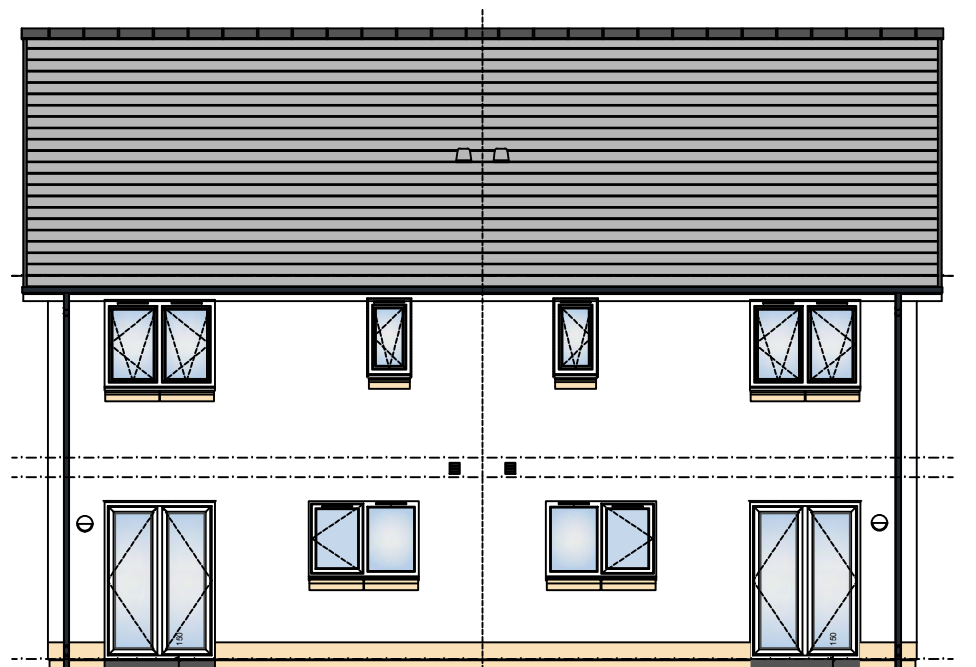

Rear Elevation




Perspective

General Materials & Finishes


Roof - Red or Dark grey concrete tile
 Soffits & fascia - White uPvc
 Rainwater goods - Black uPvc
 Walls - Dry dash render (colour tbc)
 Base course - Pre-cast stone through coloured buff
 Lintels, Cills etc - Pre-cast stone through coloured buff
 Windows & doors - White uPvc

Notes


Stone lintels to rear and gable elevations on a plot specific basis only.
 In all circumstances refer to site finishes schedule

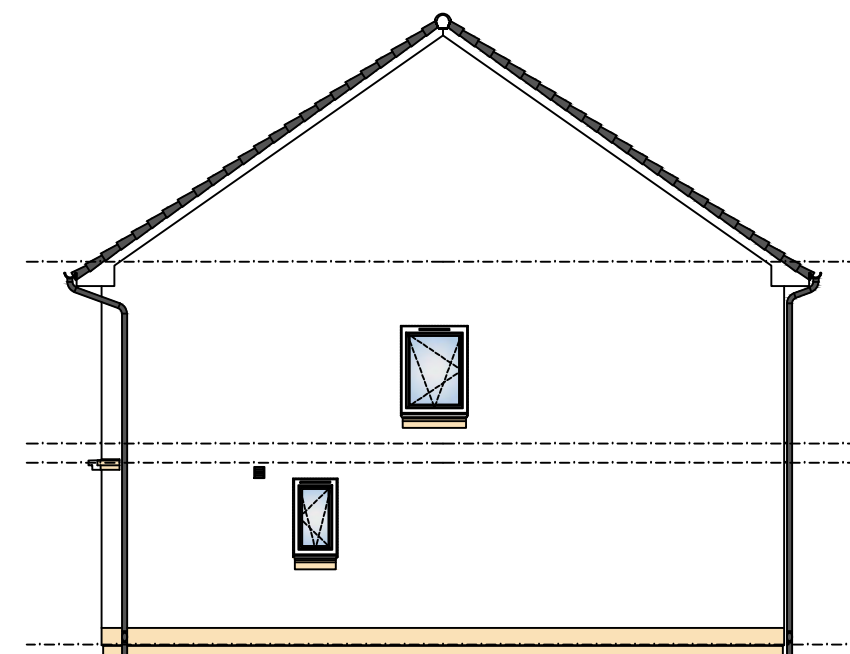

Gable Elevation

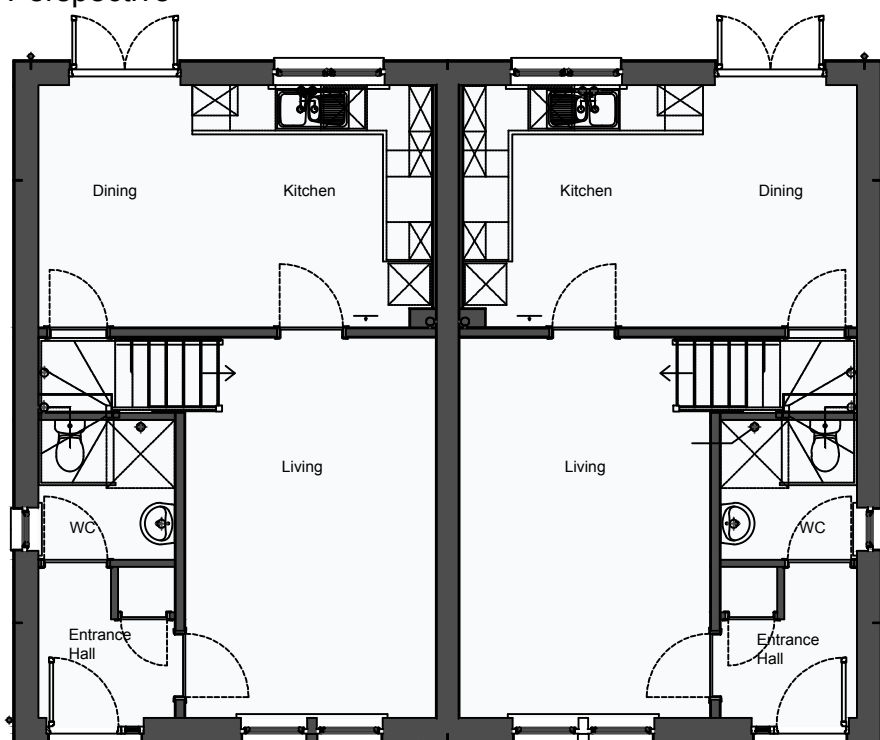

Ground Floor Plan

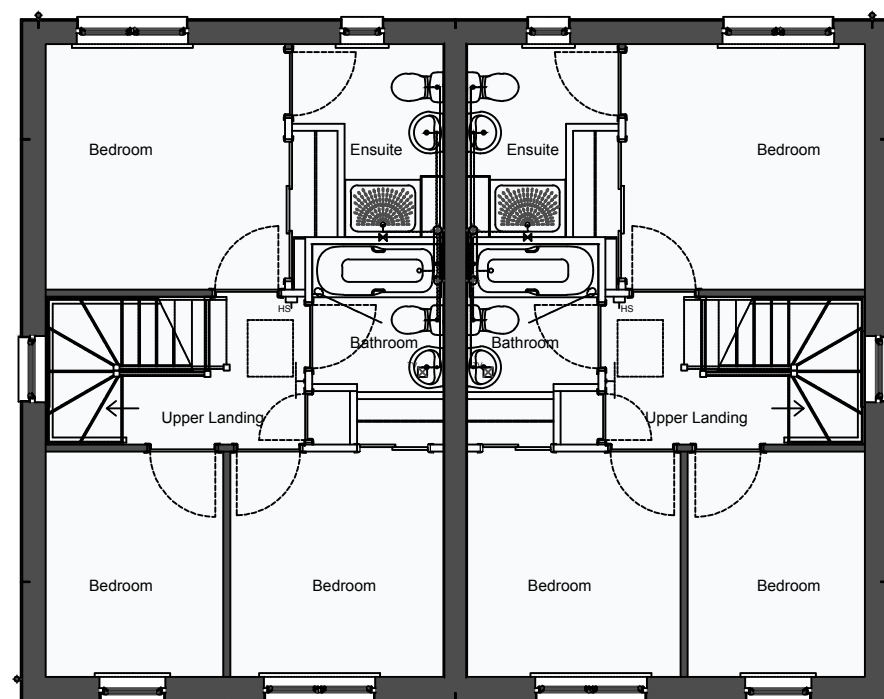

Upper Floor Plan

Tulloch Homes

Bracewell Stirling CONSULTING

38 WALKER TERRACE, TILlicOLTRY, FK13 6EF
 TEL: 01259 750301 FAX: 01259 752365
 5 NESS BANK, INVERNESS, IV2 4SF
 TEL: 01463 233760 FAX: 01463 233785

NESS ROAD HOUSING DEVELOPMENT
 PHASE E & F, FORTROSE
 TULLOCH HOMES LTD.

TYPE 3SV88 - KINLOCH

VERSION 09 / 2 -


TITLE GENERAL DETAILS

SCALE 1:100 DATE DEC 09 BY KB
 DWG SIZE A3


DWG NO 3935 / 01 / 3SV88-90 REV 1st



Front Elevation

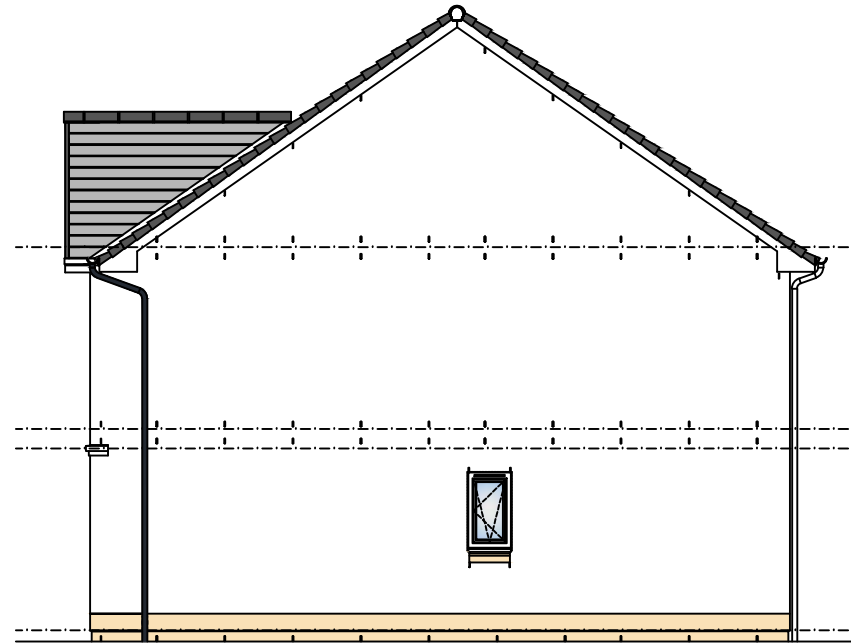

Gable Elevation

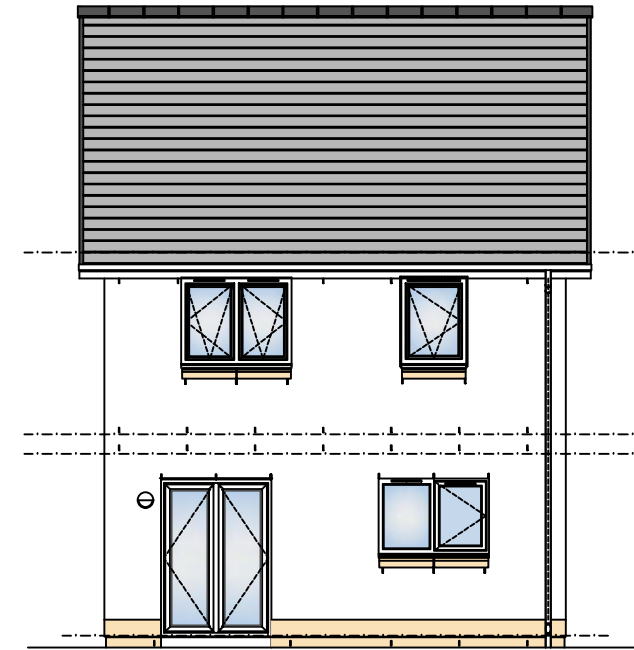


Rear Elevation

General Materials & Finishes


- Roof - Red or Dark grey concrete tile
- Soffits & fascia - White uPvc
- Rainwater goods - Black uPvc
- Walls - Dry dash render (colour tbc)
- Base course - Pre-cast stone through coloured buff
- Lintels, Cills etc - Pre-cast stone through coloured buff
- Windows & doors - White uPvc

Notes


Stone lintels to rear and gable elevations on a plot specific basis only.
In all circumstances refer to site finishes schedule

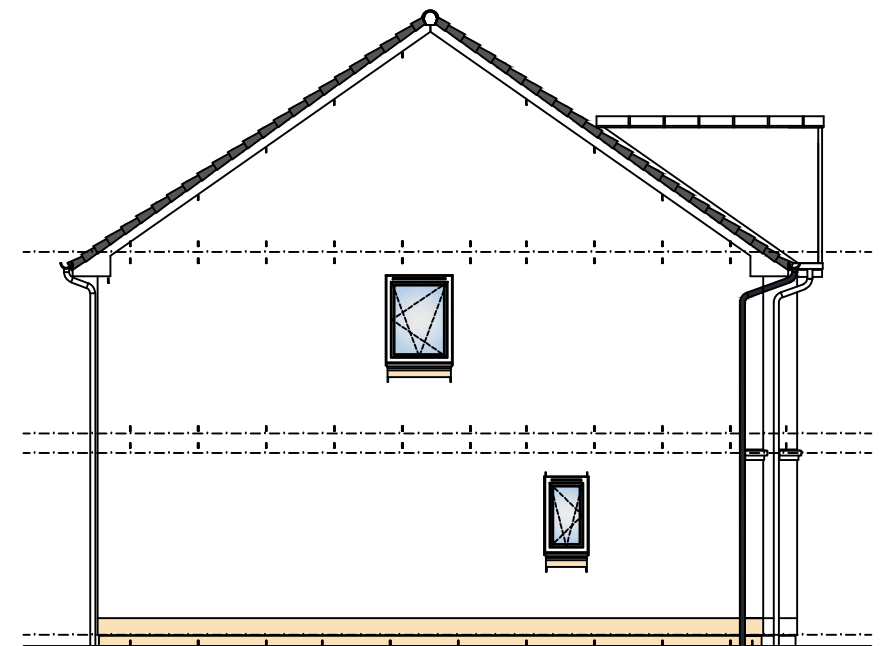

Gable Elevation

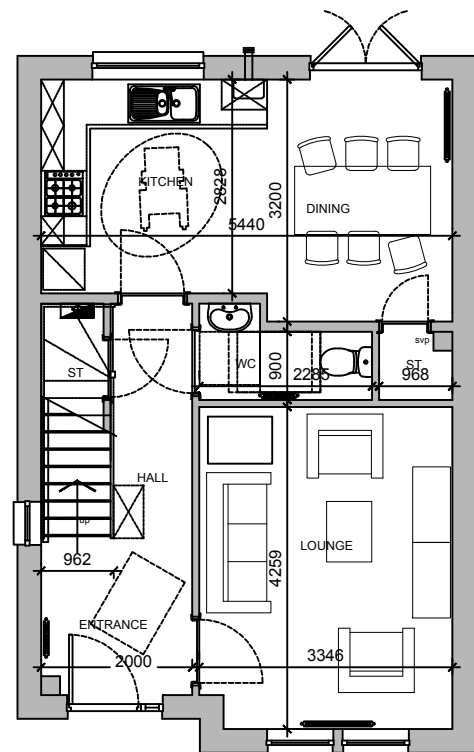

Ground Floor Plan

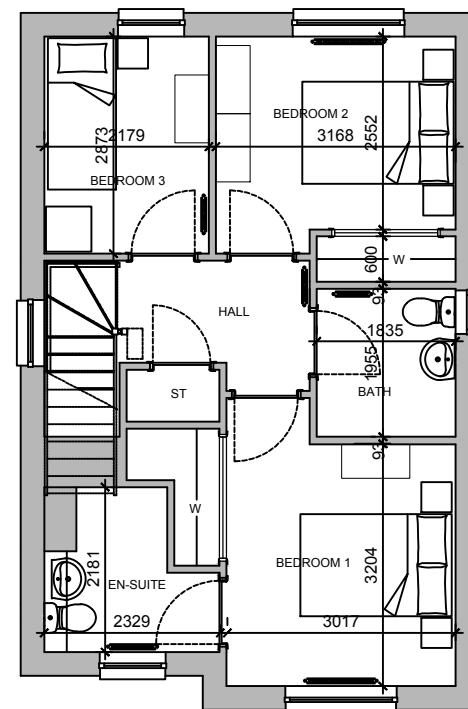

Upper Floor Plan

Tulloch Homes

Bracewell Stirling CONSULTING

38 WALKER TERRACE, TILlicOLTRY, FK13 6EF
TEL: 01259 750301 FAX: 01259 752365
5 NESS BANK, INVERNESS, IV2 4SF
TEL: 01463 233760 FAX: 01463 233785

NESS ROAD HOUSING DEVELOPMENT
PHASE E & F, FORTROSE
TULLOCH HOMES LTD.

TYPE 3DV 91 - STRATHY
VERSION 09 / 2 -


TITLE GENERAL DETAILS

SCALE 1:100 DATE OCT 12 BY AMCL
DWG SIZE A3

DWG NO 3935 / 01 / 3DV91-90 REV 1st



FRONT ELEVATION

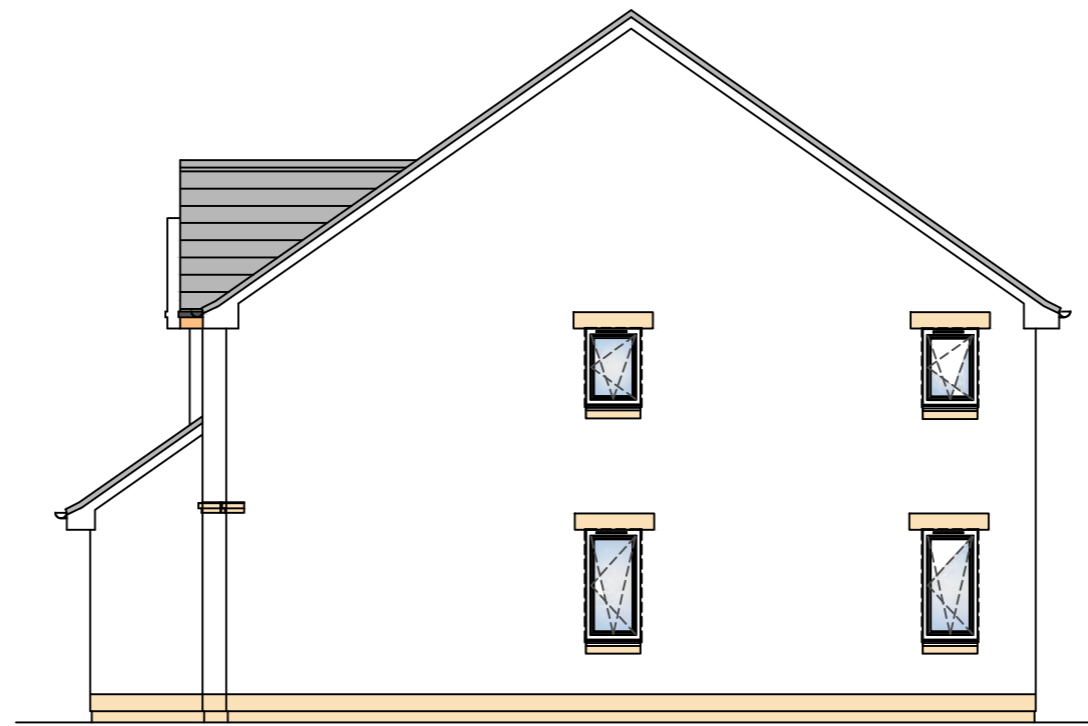

GABLE ELEVATION




REAR ELEVATION

General Materials & Finishes


Roof - Dark grey concrete tile
 Soffits & fascia - White uPvc
 Rainwater goods - Black uPvc
 Walls - Dry dash render (colour tbc)
 Base course - Pre-cast stone through coloured buff
 Lintels, Cills etc - Pre-cast stone through coloured buff
 Windows & doors - White uPvc

Notes


Stone lintels to rear and gable elevations on a plot specific basis only.
 In all circumstances refer to site finishes schedule

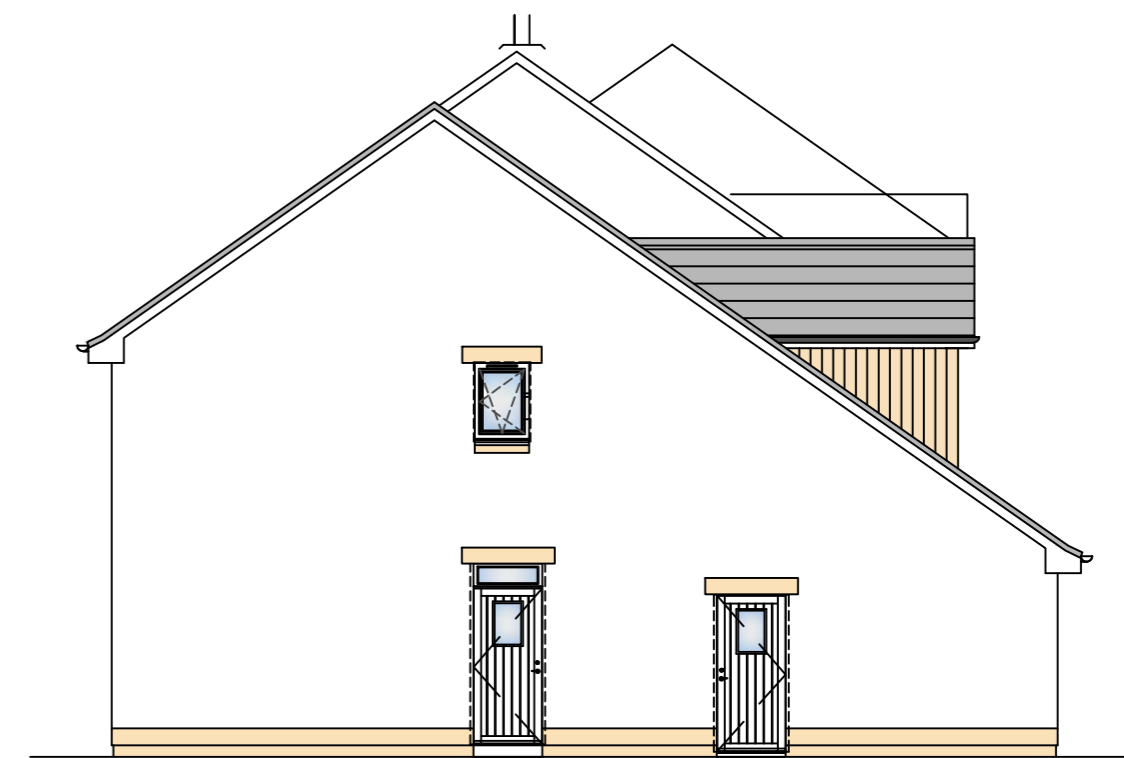

GABLE ELEVATION

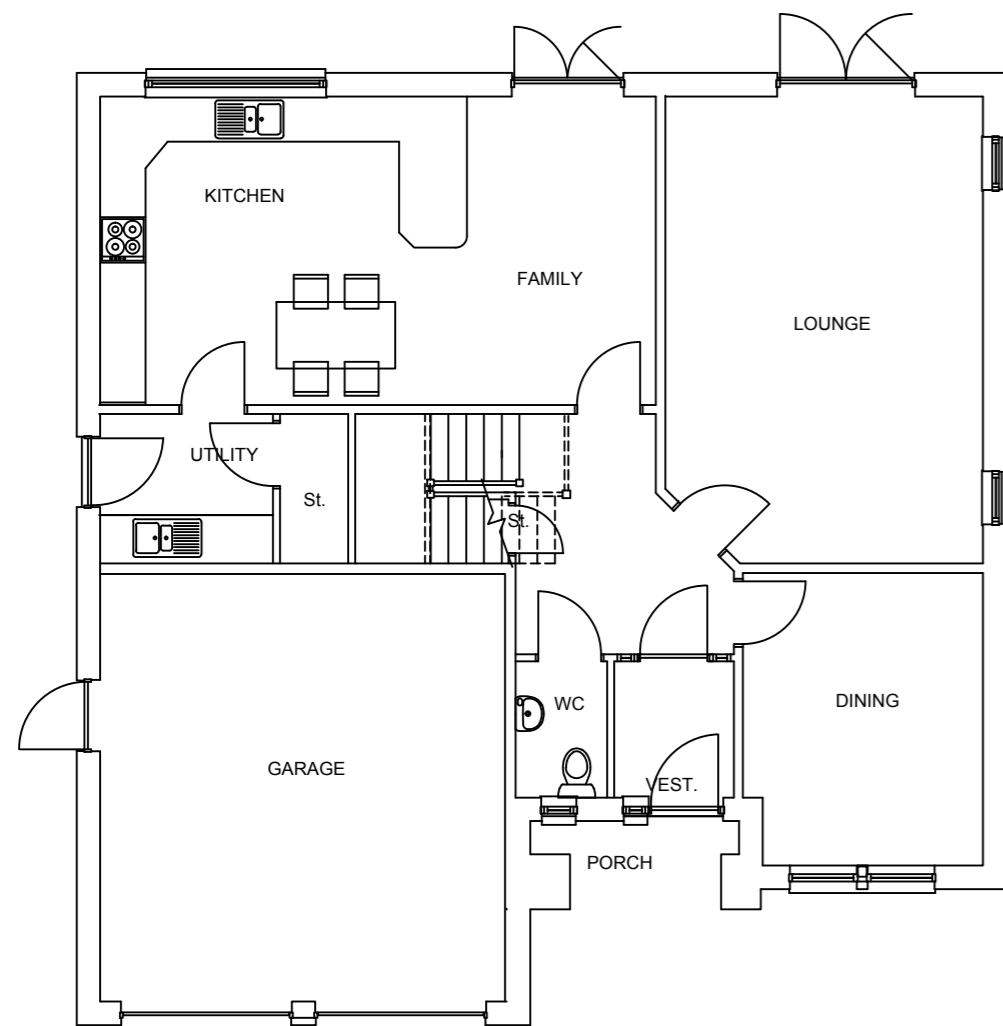

GROUND FLOOR PLAN

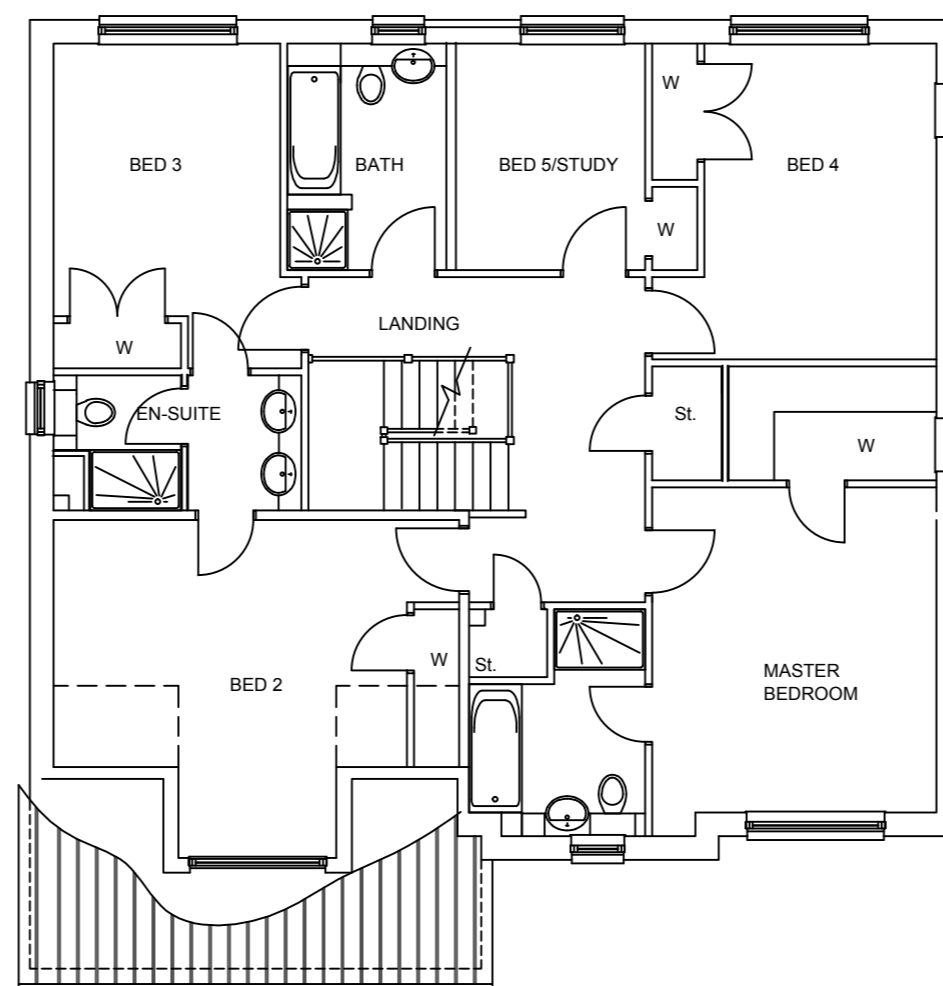

FIRST FLOOR PLAN



Bracewell Stirling CONSULTING

● 5 NESS BANK, INVERNESS, IV2 4SF ●
 TEL: 01463 233760 FAX: 01463 233785
 ○ 38 WALKER TERRACE, TILlicOUNTRY, FK13 6EF ○
 TEL: 01259 750301 FAX: 01259 752365

NESS ROAD HOUSING DEVELOPMENT
 PHASE E & F, FORTROSE
 TULLOCH HOMES LTD

HOUSE TYPE: CARNEGIE
 GENERAL DETAILS

SCALE	1:100	DATE	MAR 11	BY	
			PLANNING		DWG SIZE A2

DWG NO. 3935 / 01 / 5DV213-90 REV

