

125.6 sq m
GFL 10200

Relocate water main.
NB, revised line as house posn differs from earlier application


Turning and parking for 2 cars


1 Husabost
Ground floor plan: Scale 1:60

Application ID
14/5/15
Ian Brown
Design/Build
RAON NAN EUN
EDINBANE
BY PORTREE
ISLE OF SKYE
IVSI 9PW
Registered Architect
ib@skyeberries.com
01470 582462

Levels Key:
Contours and marked in Brown = Proposed.
Other colours, existing.

Surfaced access, rotten rock

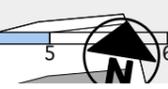

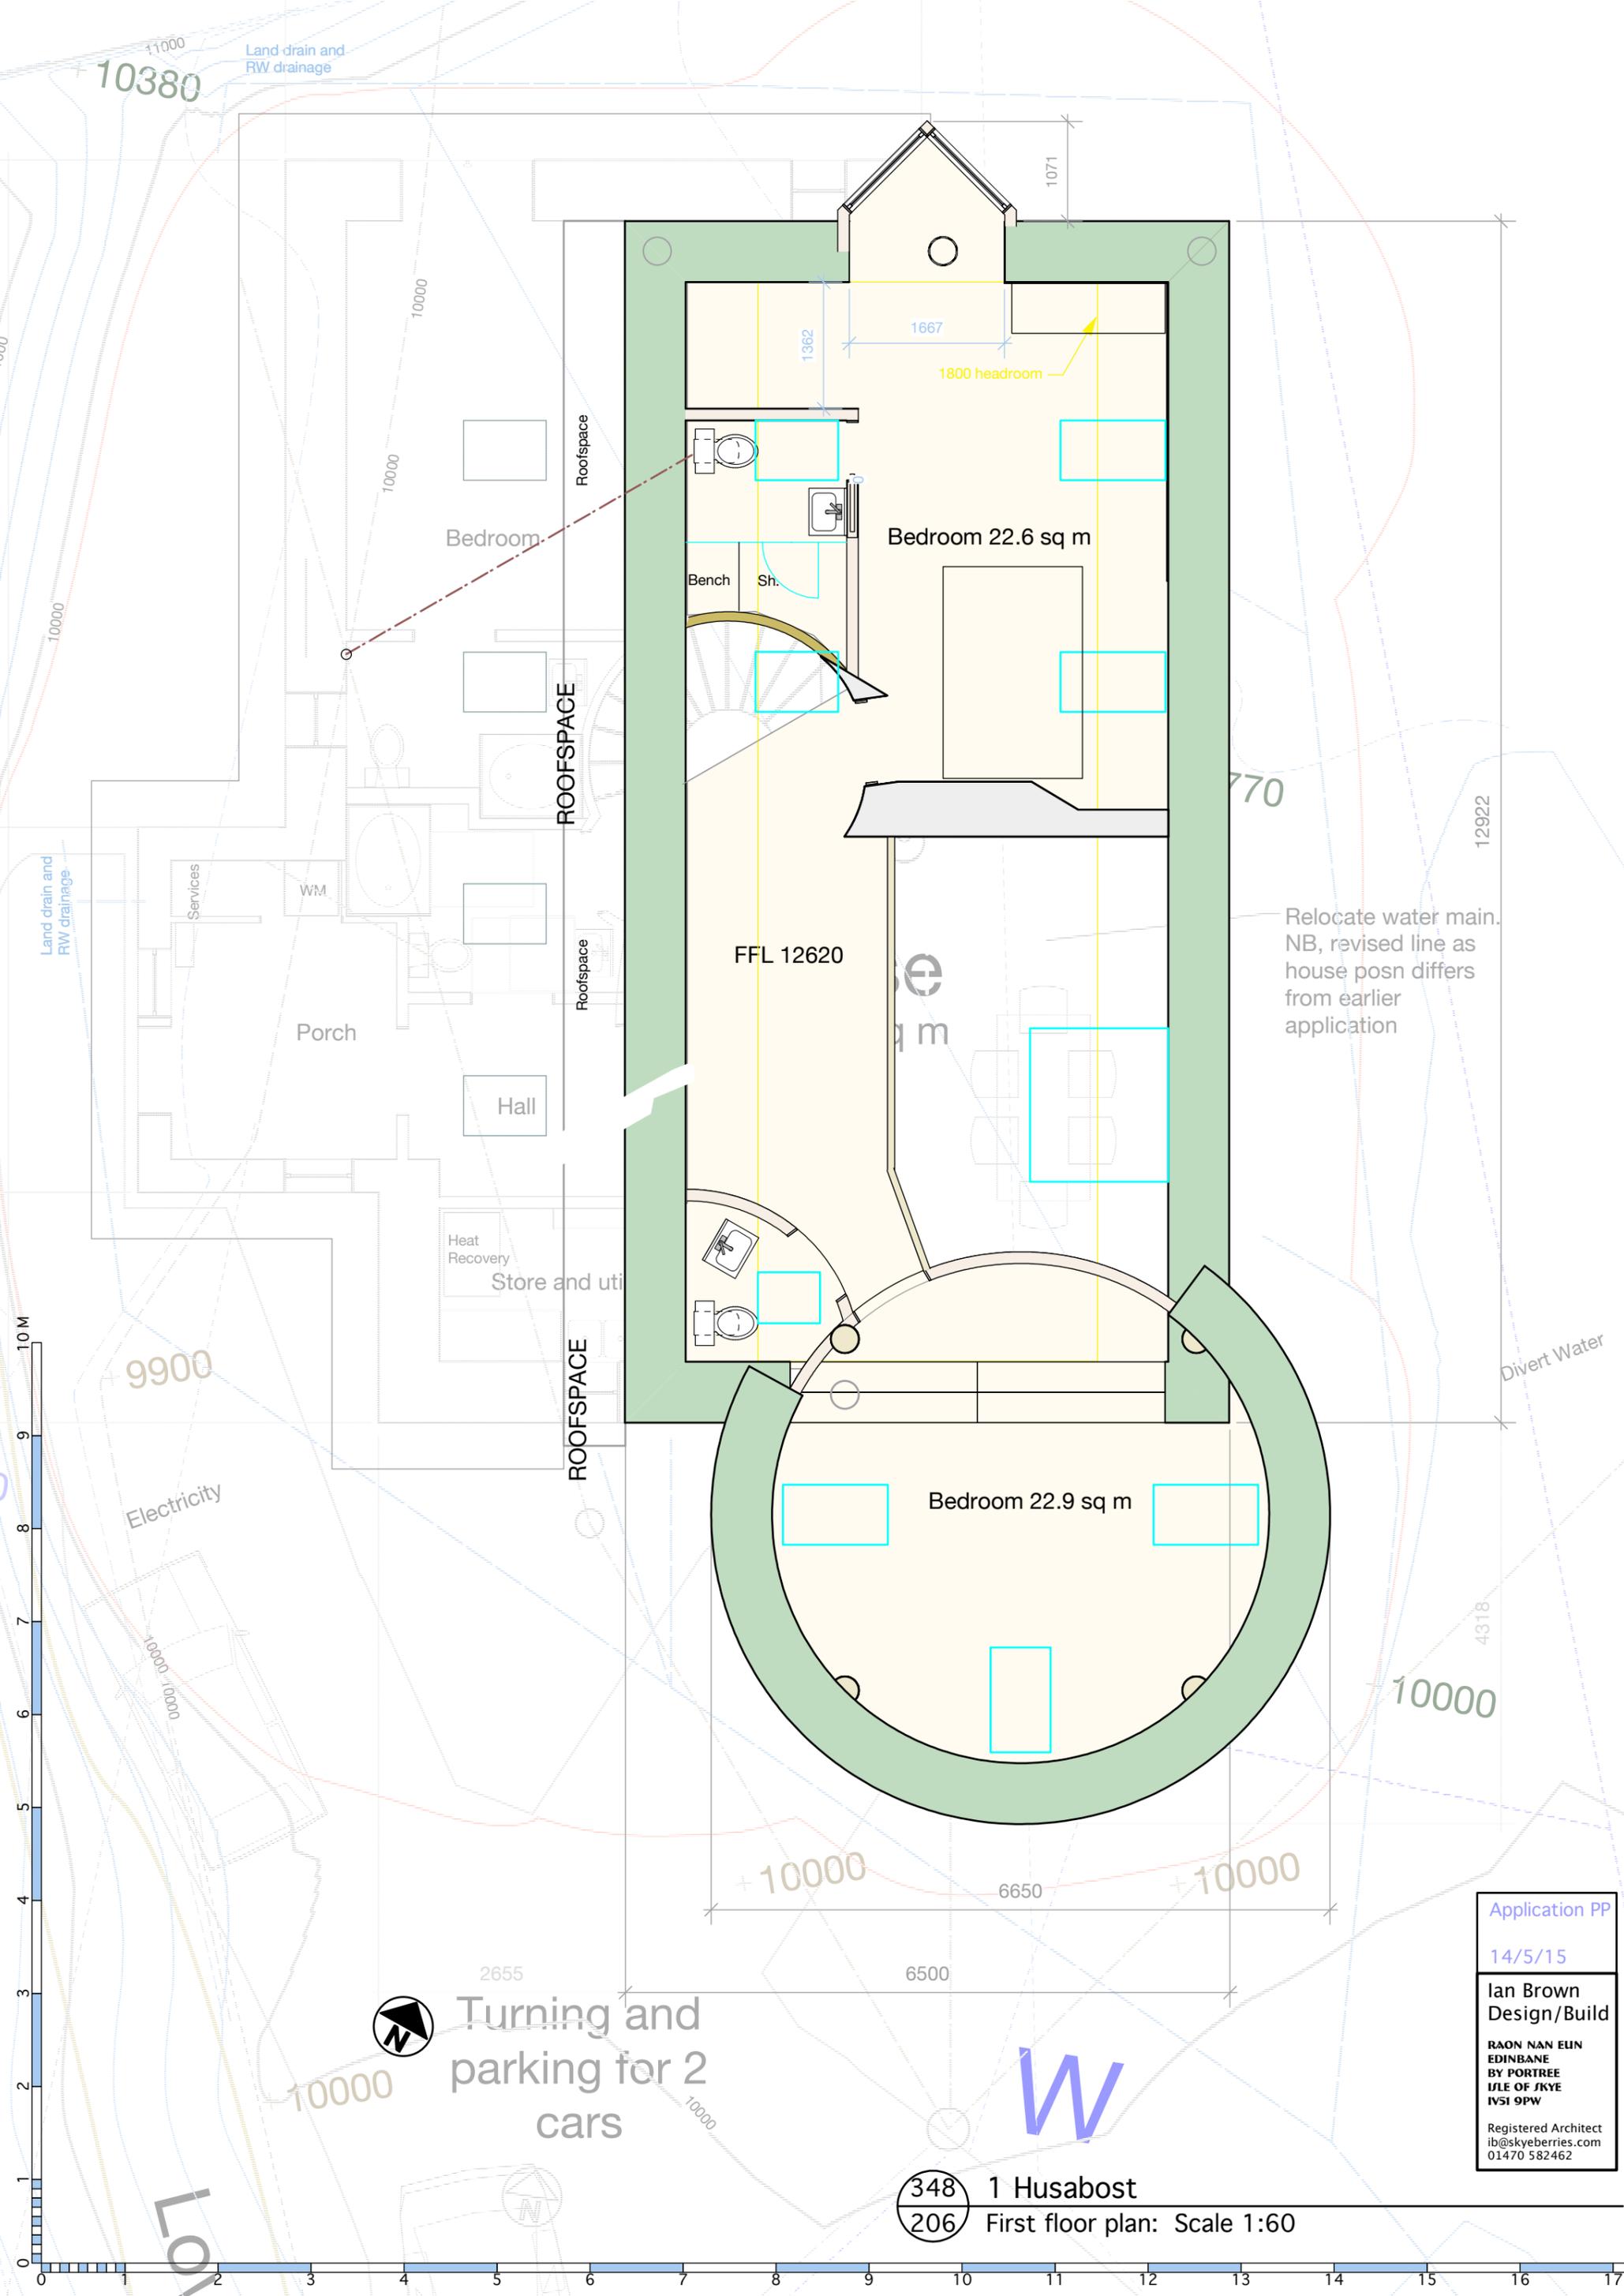

Relocate water main.
NB, revised line as house posn differs from earlier application

Application PP
14/5/15
Ian Brown
Design/Build
RAON NAN EUN
EDINBANE
BY PORTREE
ISLE OF SKYE
IV51 9PW
Registered Architect
ib@skyeberries.com
01470 582462

348 1 Husabost
206 First floor plan: Scale 1:60

Turning and parking for 2 cars

NOT




NORTH Elevation




Road level

EAST Elevation, 1:200

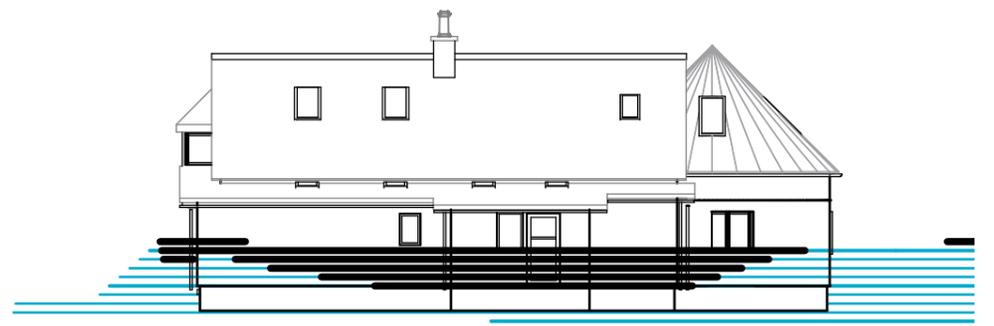

WEST Elevation

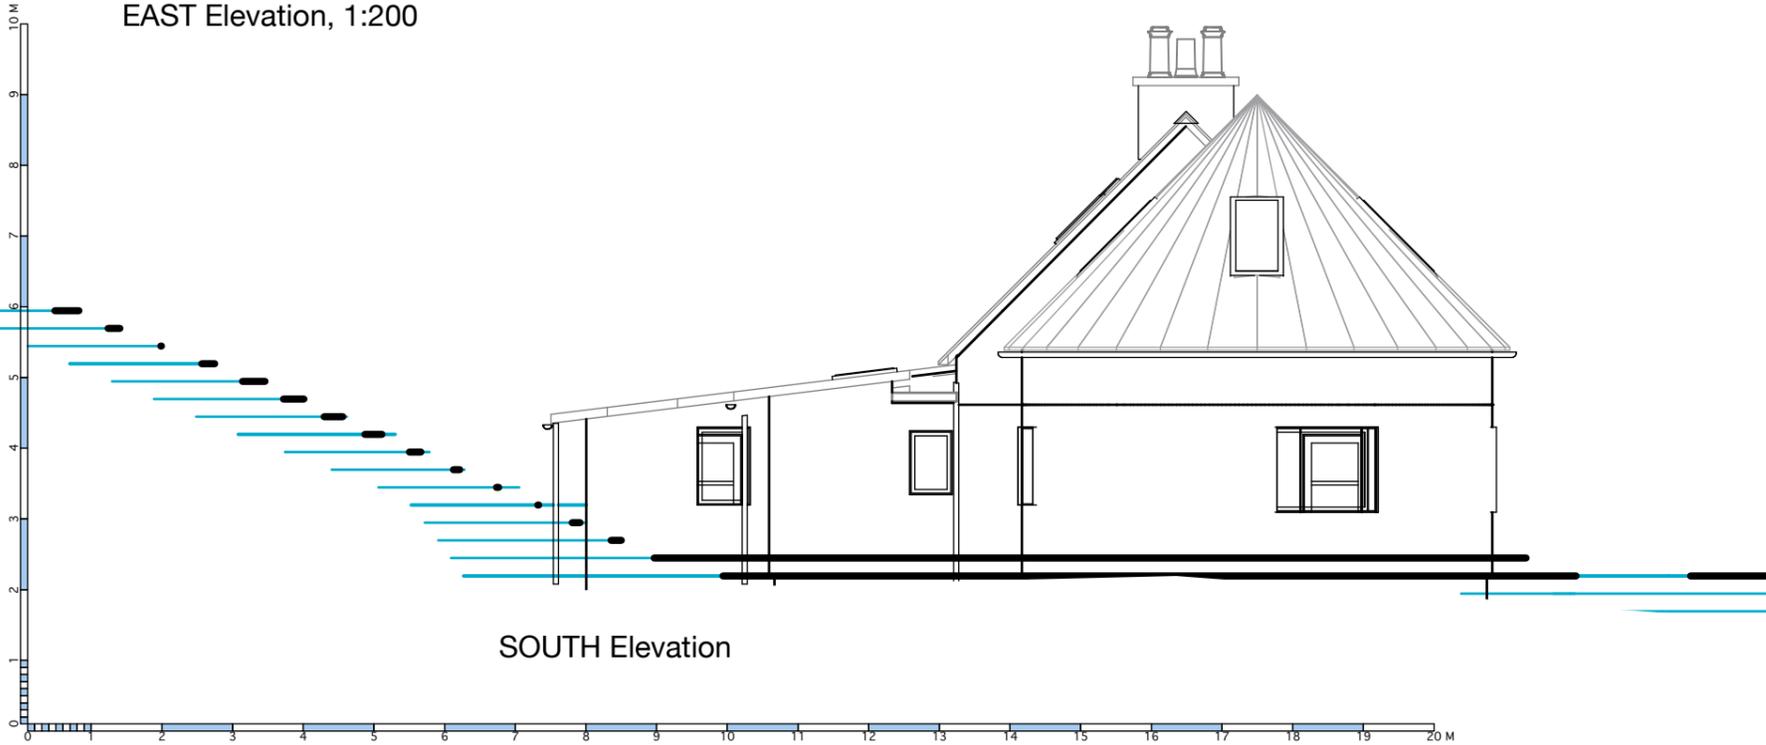

SOUTH Elevation

MATERIALS AND FINISHES.

Fences, to field boundary only, stob and wire, located so as not to interfere with safety visibility splays.

Curtilage not fenced.

Low shelter planting: deciduous, native and of similar character to native trees only.

Roof: Turf or slate, as tinted on drawings.

Walls:
White harling
Oak cladding
Stone, as indicated on dwgs.

Access, tar where marked adjacent to road, rotten rock.
Windows and doors, white or alternative colour with agreement of Planning dept.

Application PP
14/5/15
Ian Brown
Design/Build
RAON NAN EUN
EDINBANE
BY PORTREE
ISLE OF SKYE
IVSI 9PW
Registered Architect
ib@skyeberries.com
01470 582462