




South-East Elevation 1:50

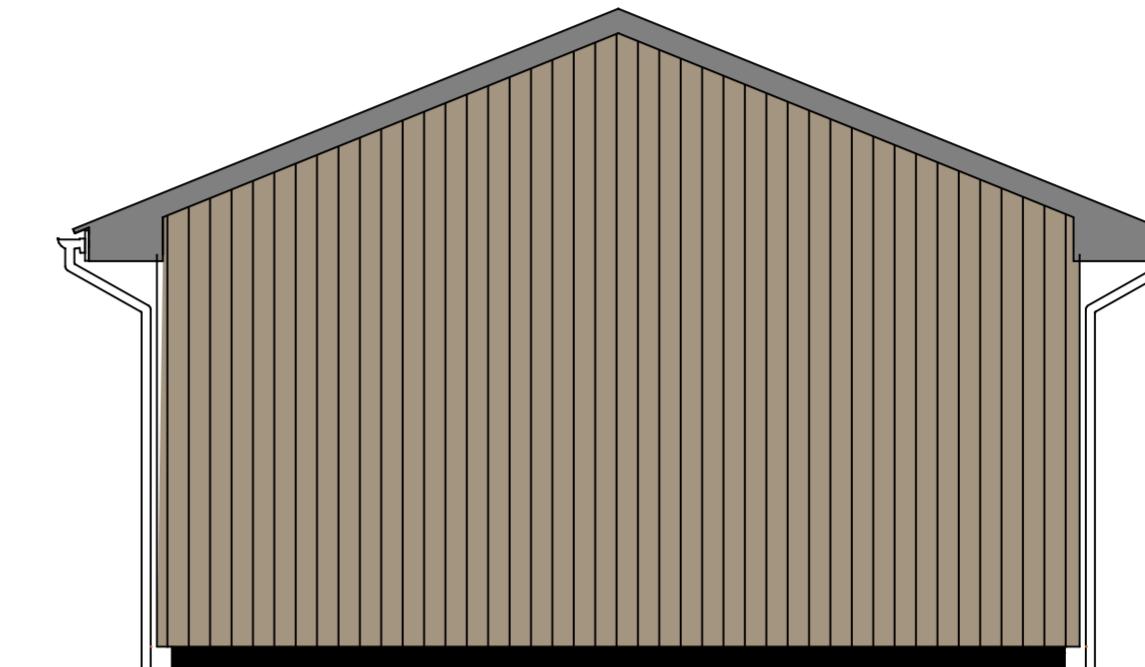

South-West Elevation 1:50

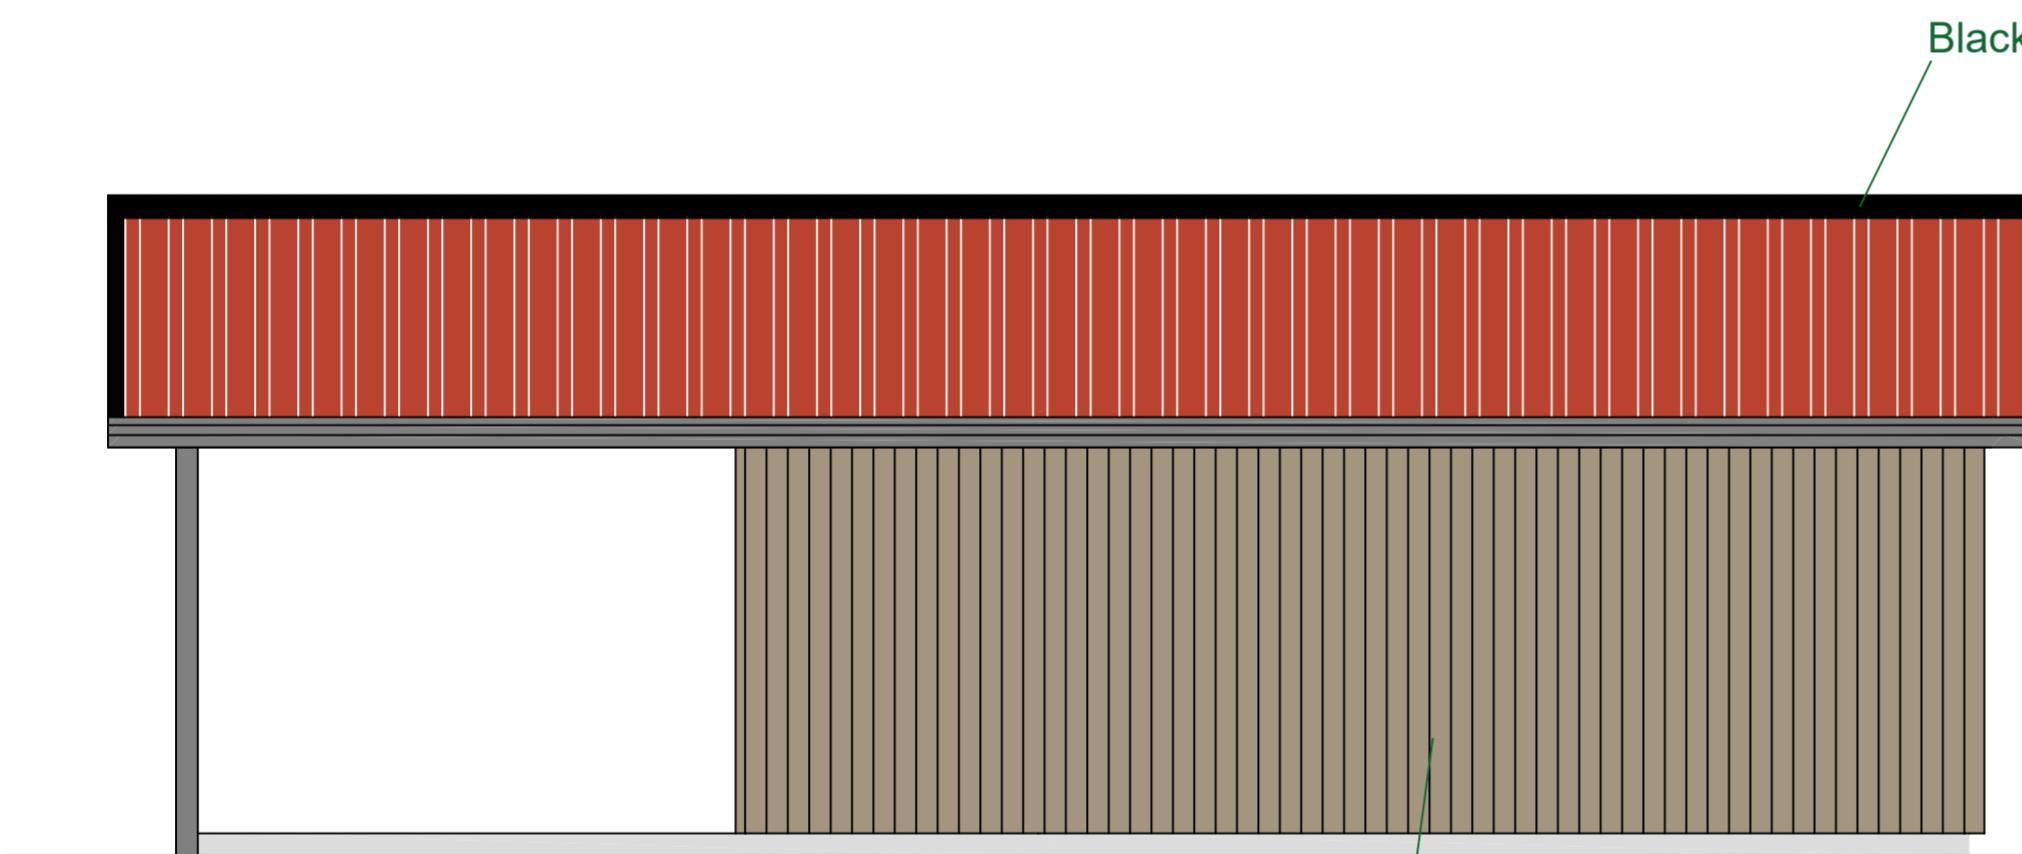

North-West Elevation 1:50

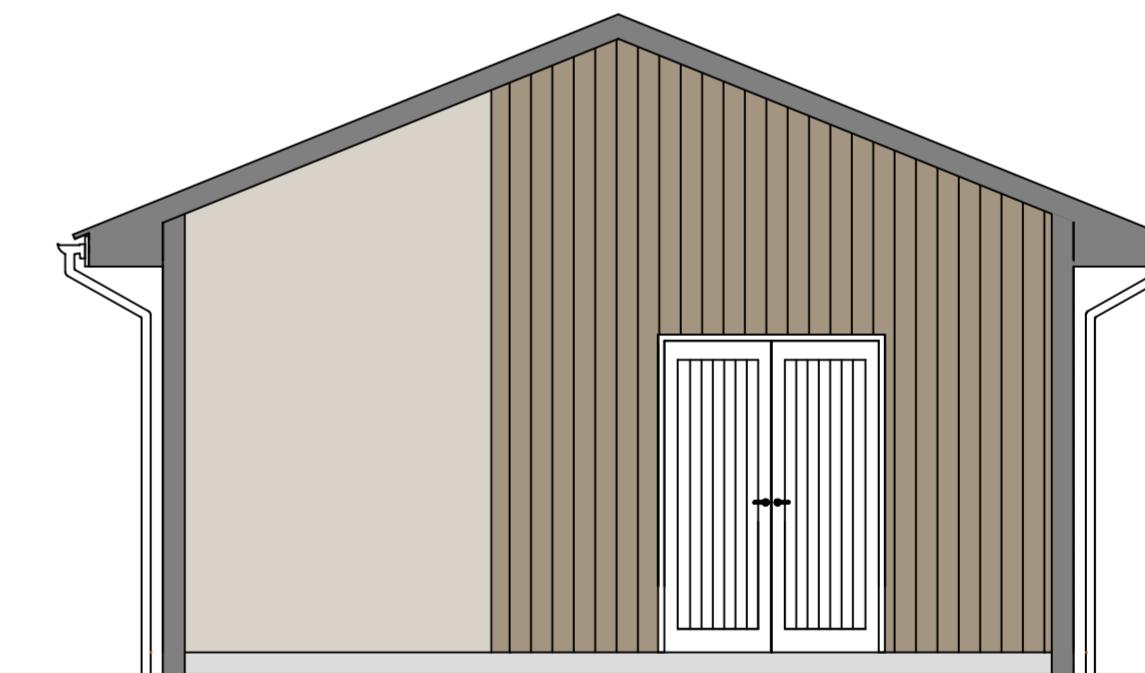


North-East Elevation 1:50

Scottish Larch Cladding

0m 1m 2m 3m 4m 5m


 A. N. FRASER Joinery & Building Contractor Innishail South Laggan By Spean bridge Inverness Shire PH34 4EA Tel/Fax 01809 501451		Project: Proposed Hub Client: Glen Doe Estate - Ride Ness	
Drawing: Bike Shed Elevations Drawn / Checked By: C.F / AV		Date: 17/04/24 Drawing No. 1223-07 Revision: 01 Scale: 1:50 @A2	

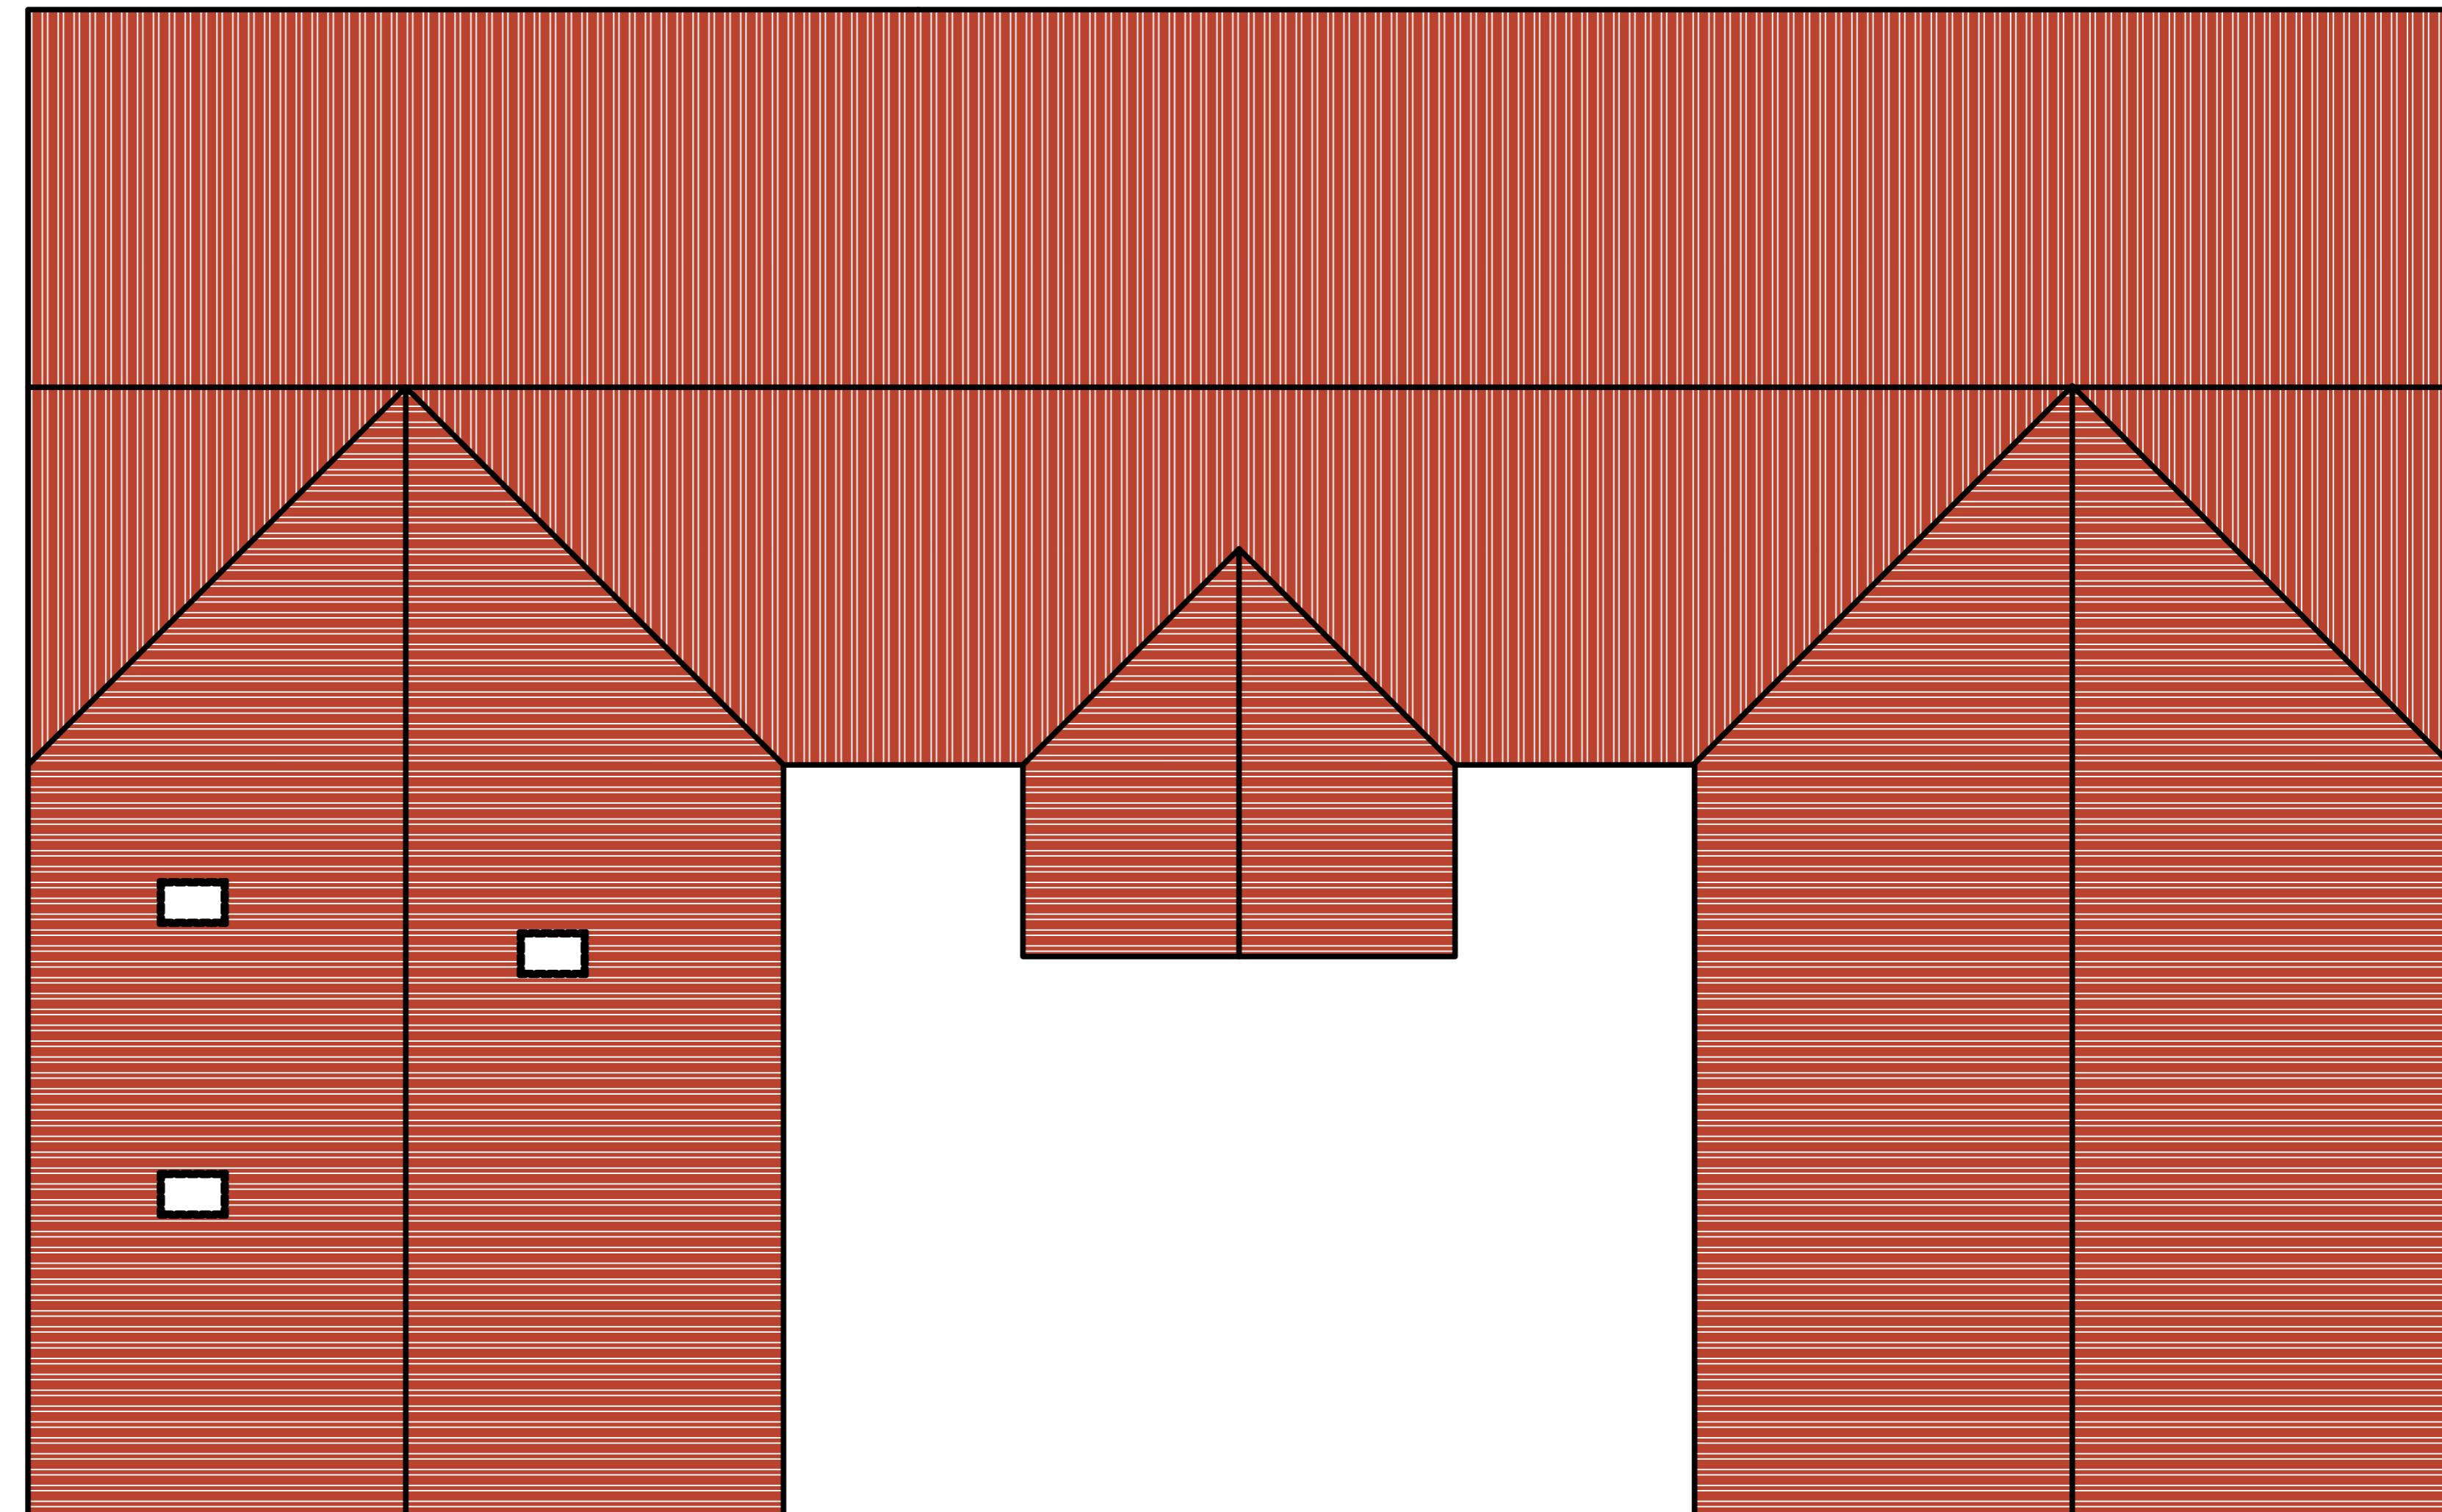

Roof Plan 1:100

0m 2m 4m 6m 8m 10m








 A. N. FRASER		Joinery & Building Contractor	
Innisfail		South Laggan	
By Spean bridge		Inverness Shire	
PH34 4EA		Tel/Fax 01809 501451	
Project:	Proposed Hub	Client:	Glen Doe Estate - Ride Ness
Drawing:	Roof Plan	Drawn / Checked By:	C.F / AV
Date:	05/10/23	Drawing No.	1223-05
Revision:	00	Scale:	1:100
			@A2

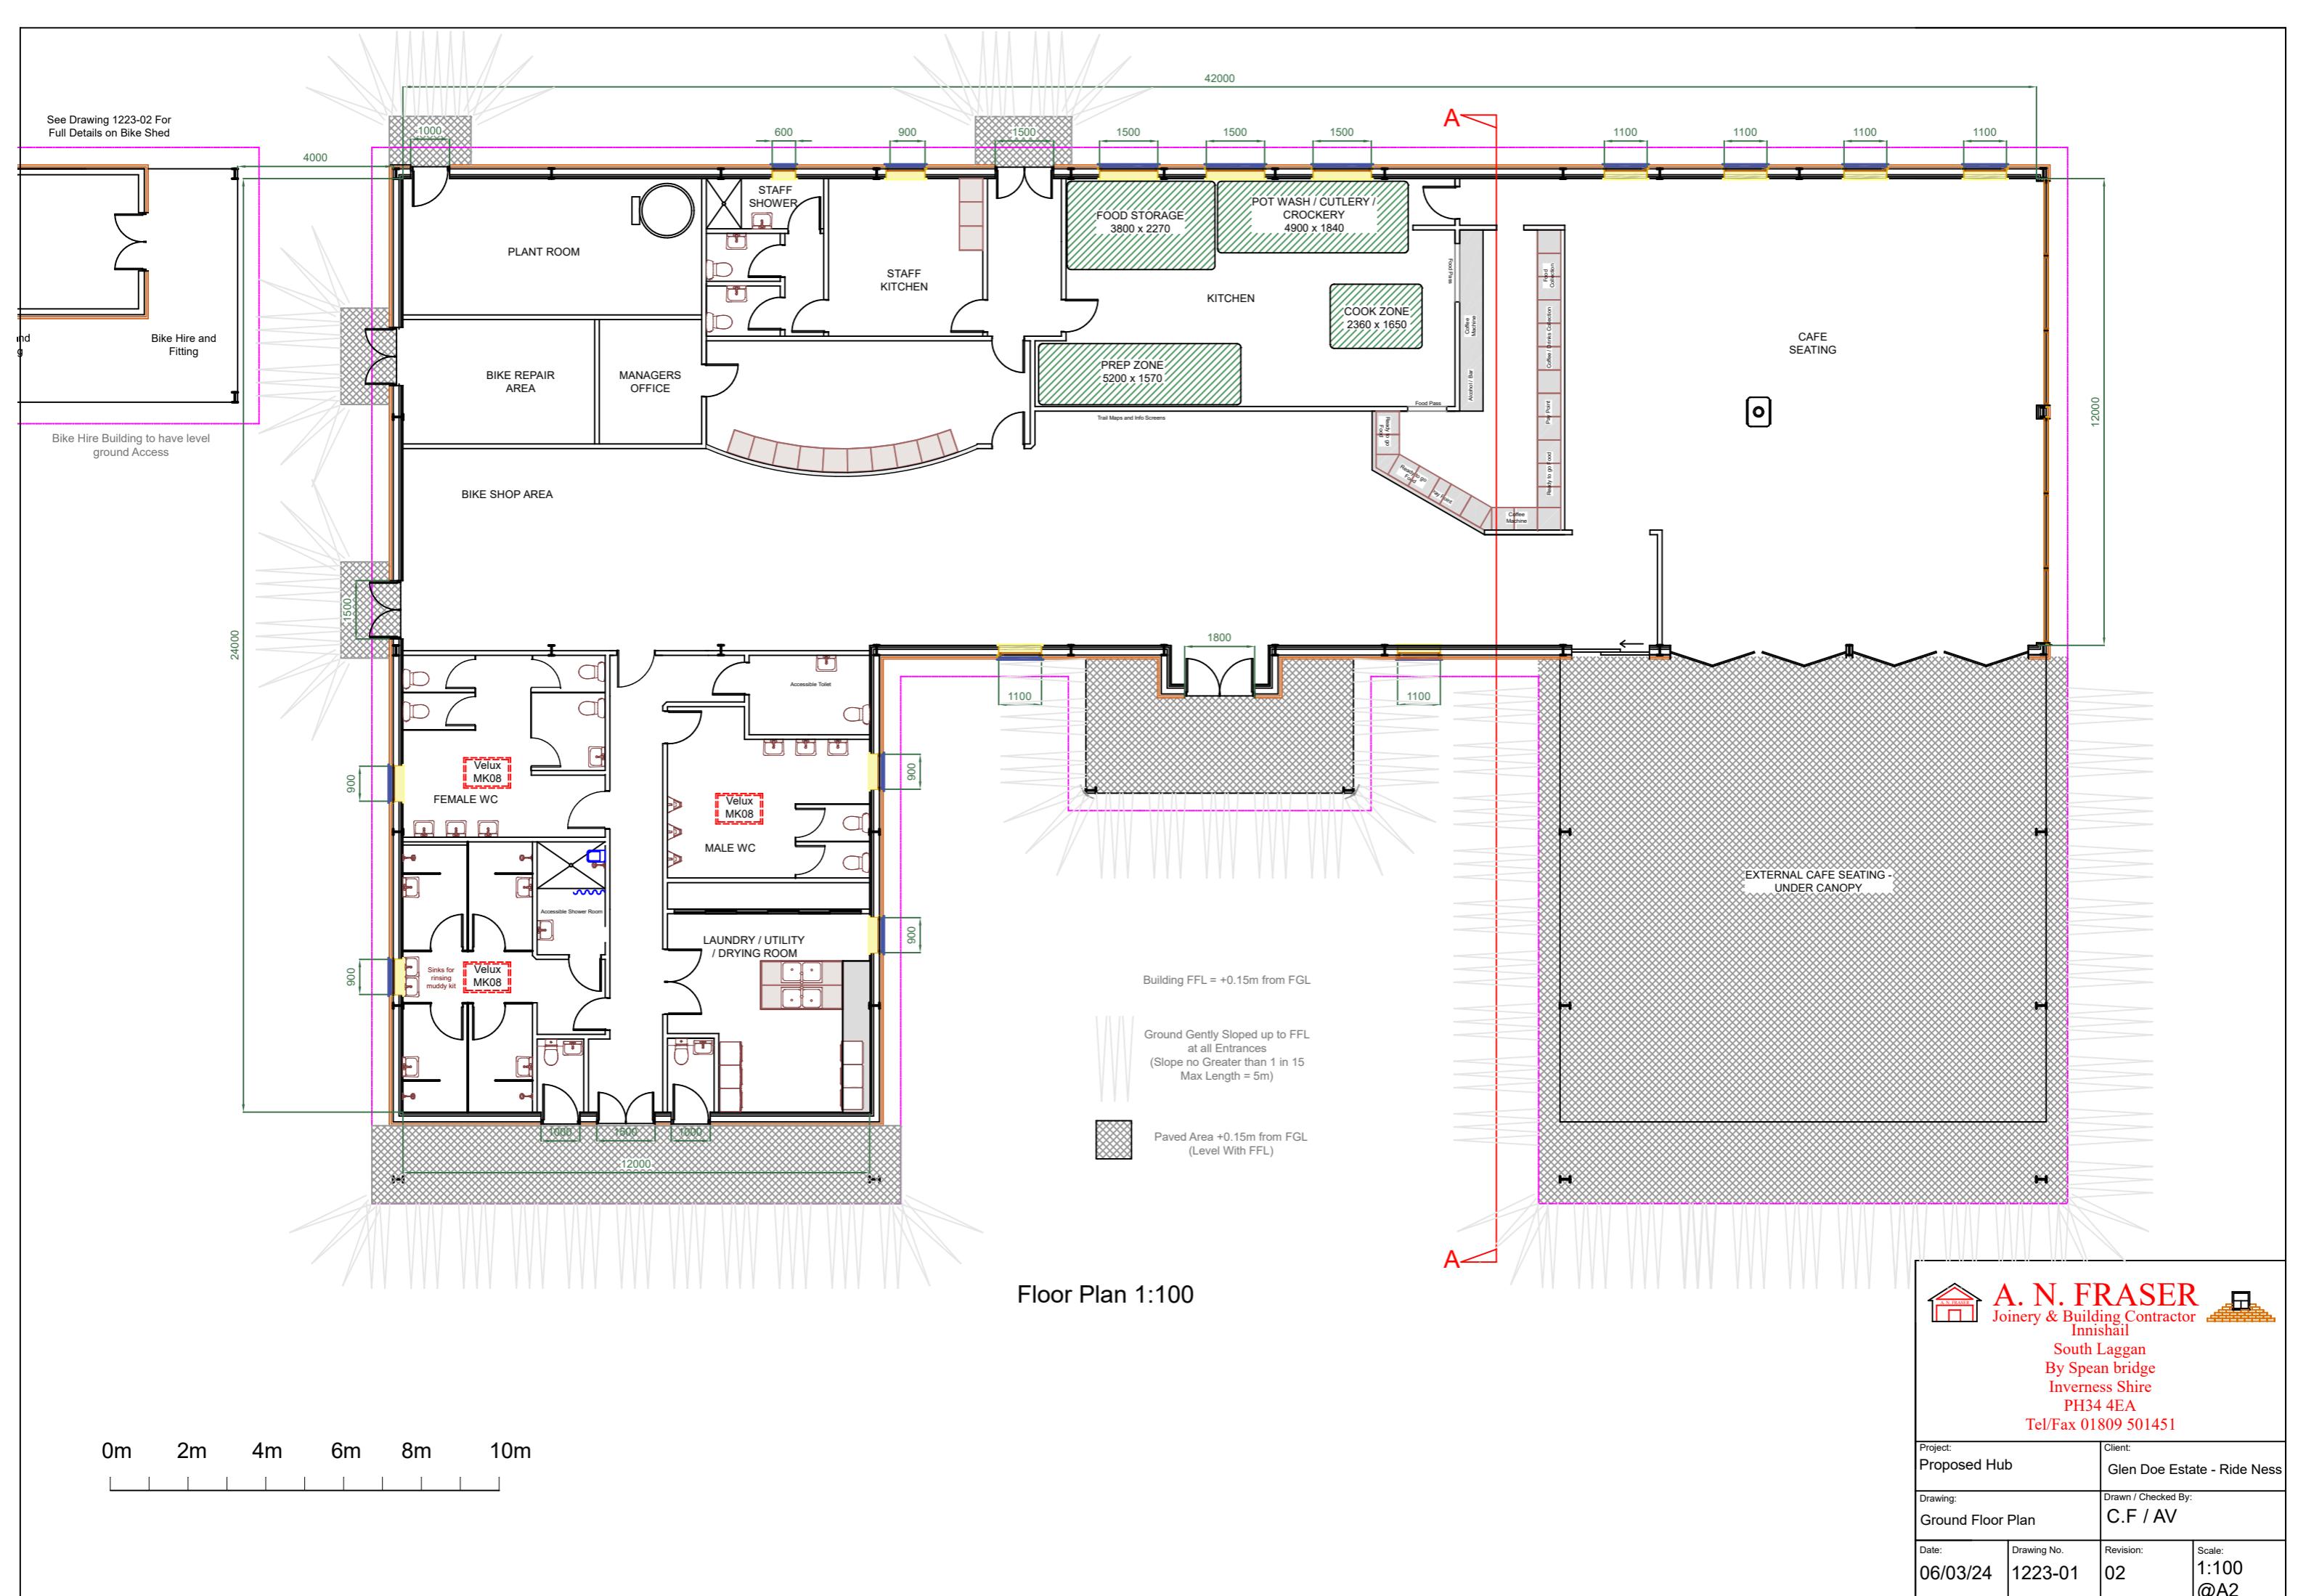



 A. N. FRASER Joinery & Building Contractor Innishail			
Project: Proposed Hub	Client: Glen Doe Estate - Ride Ness		
Drawing: Elevations	Drawn / Checked By: C.F / AV		
Date: 23/02/24	Drawing No.: 1223-03	Revision: 02	Scale: 1:100 @A2

RIDE NESS

 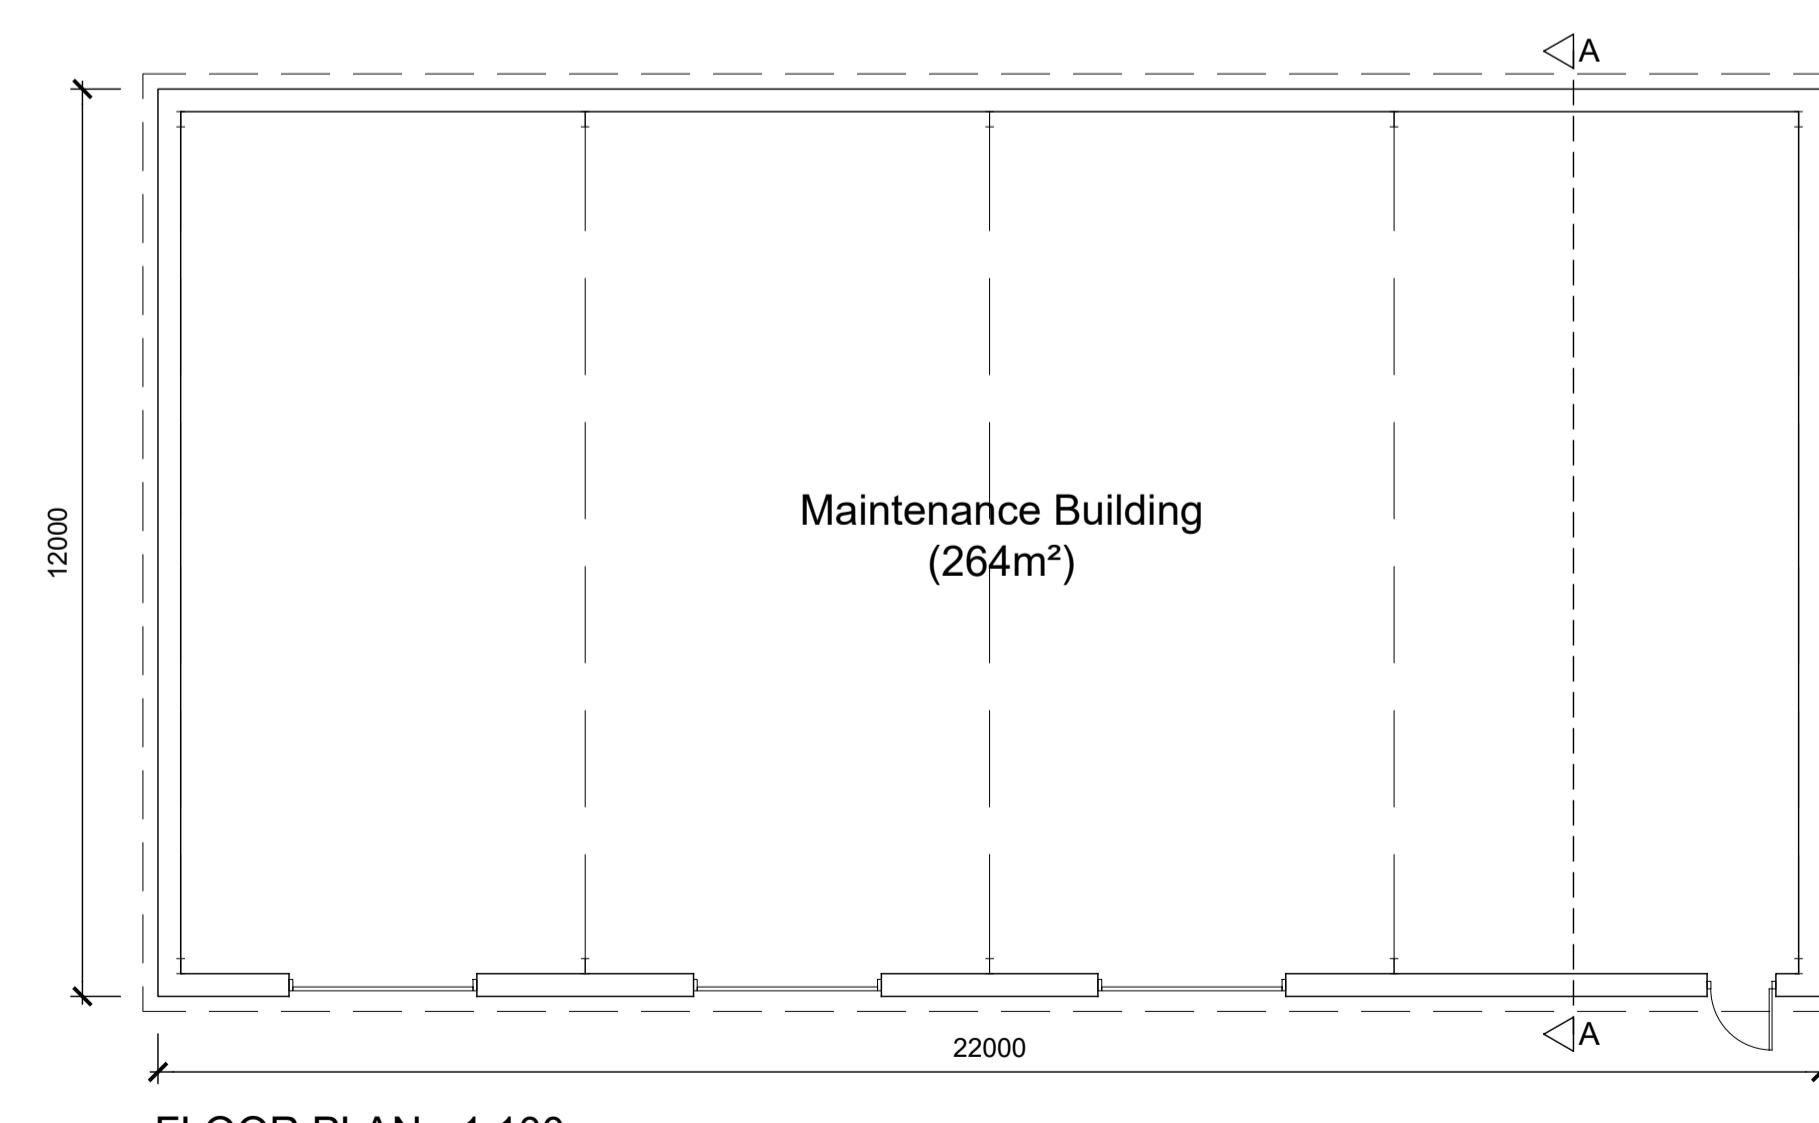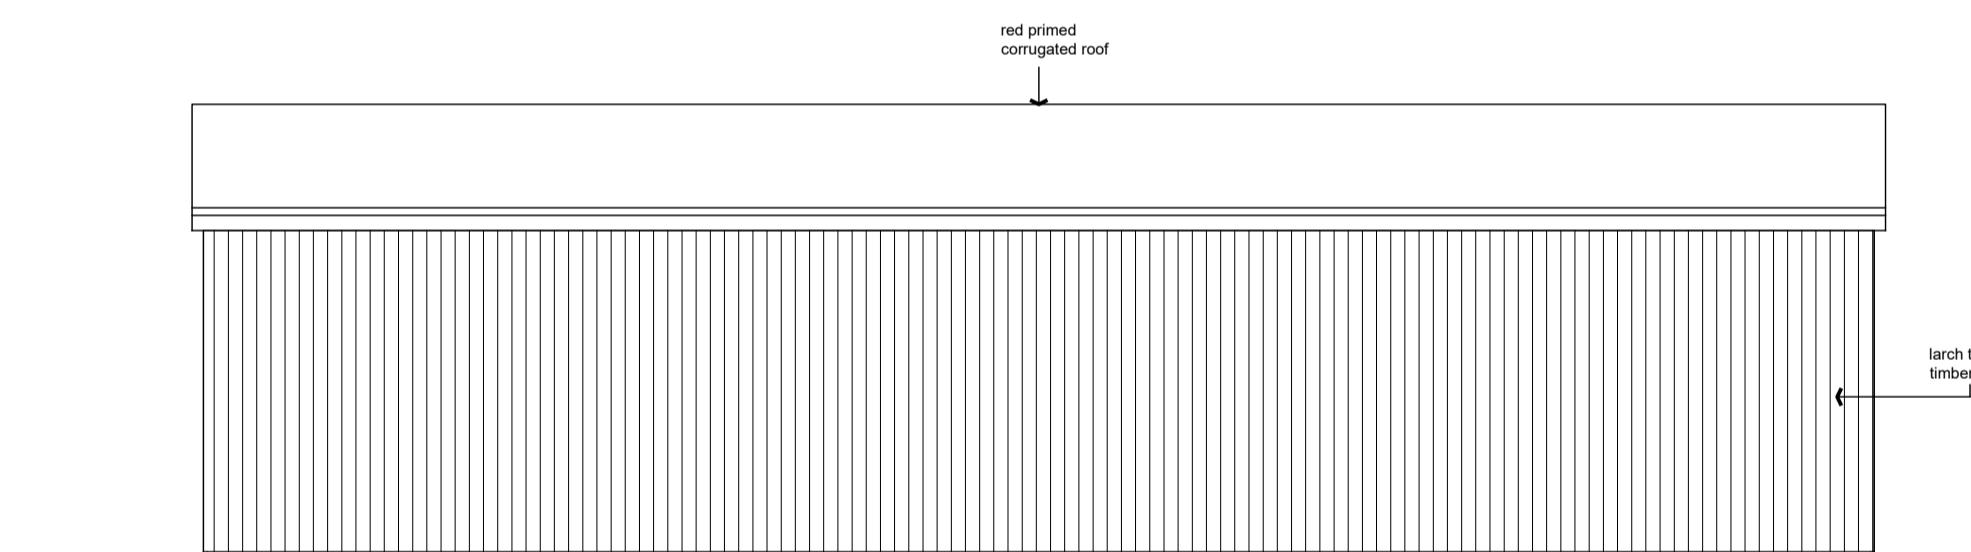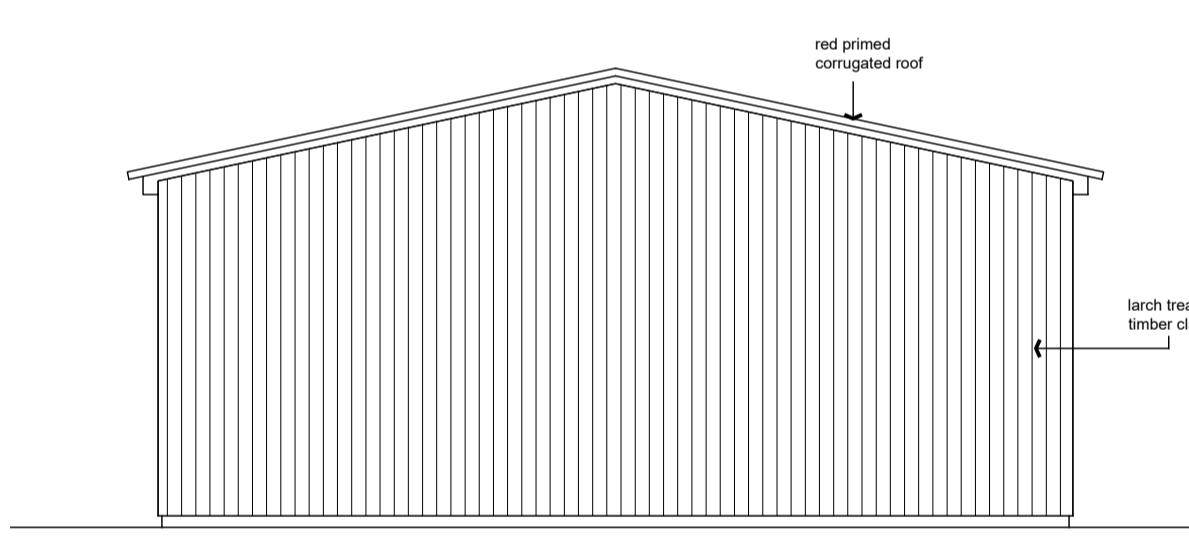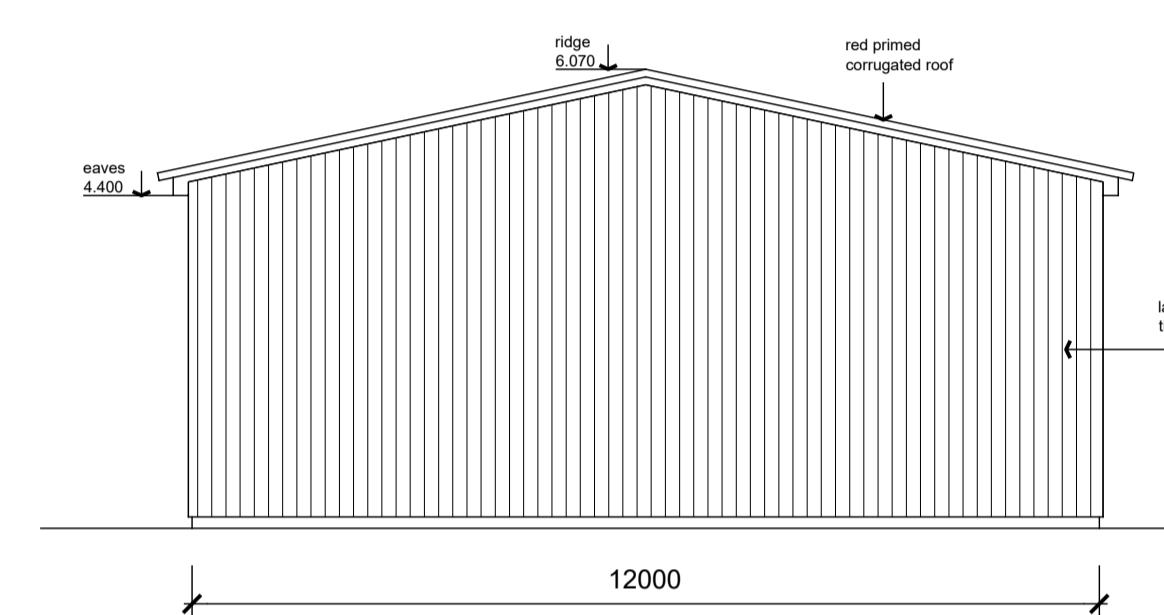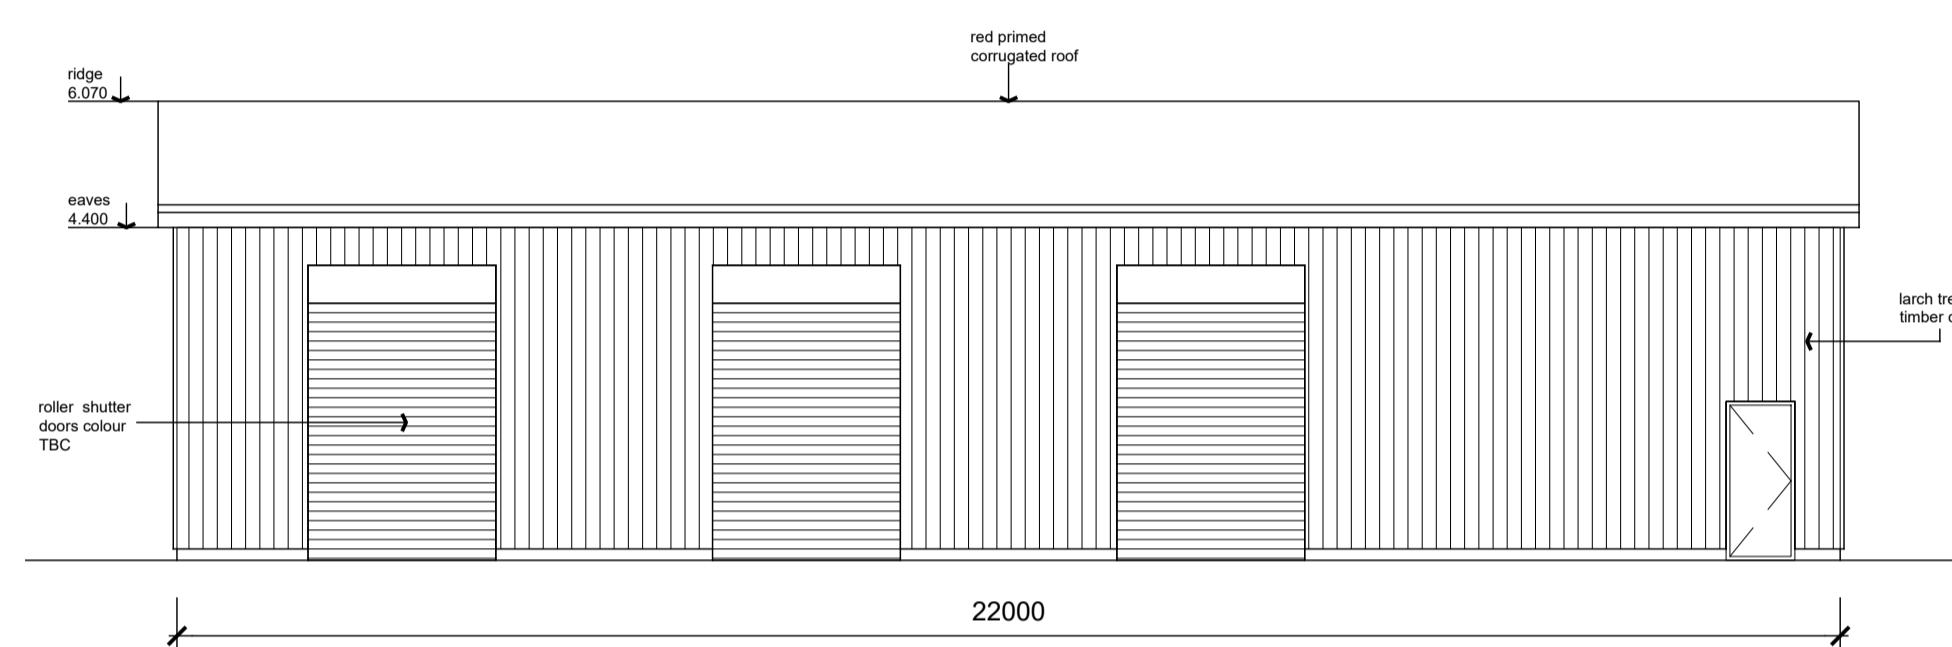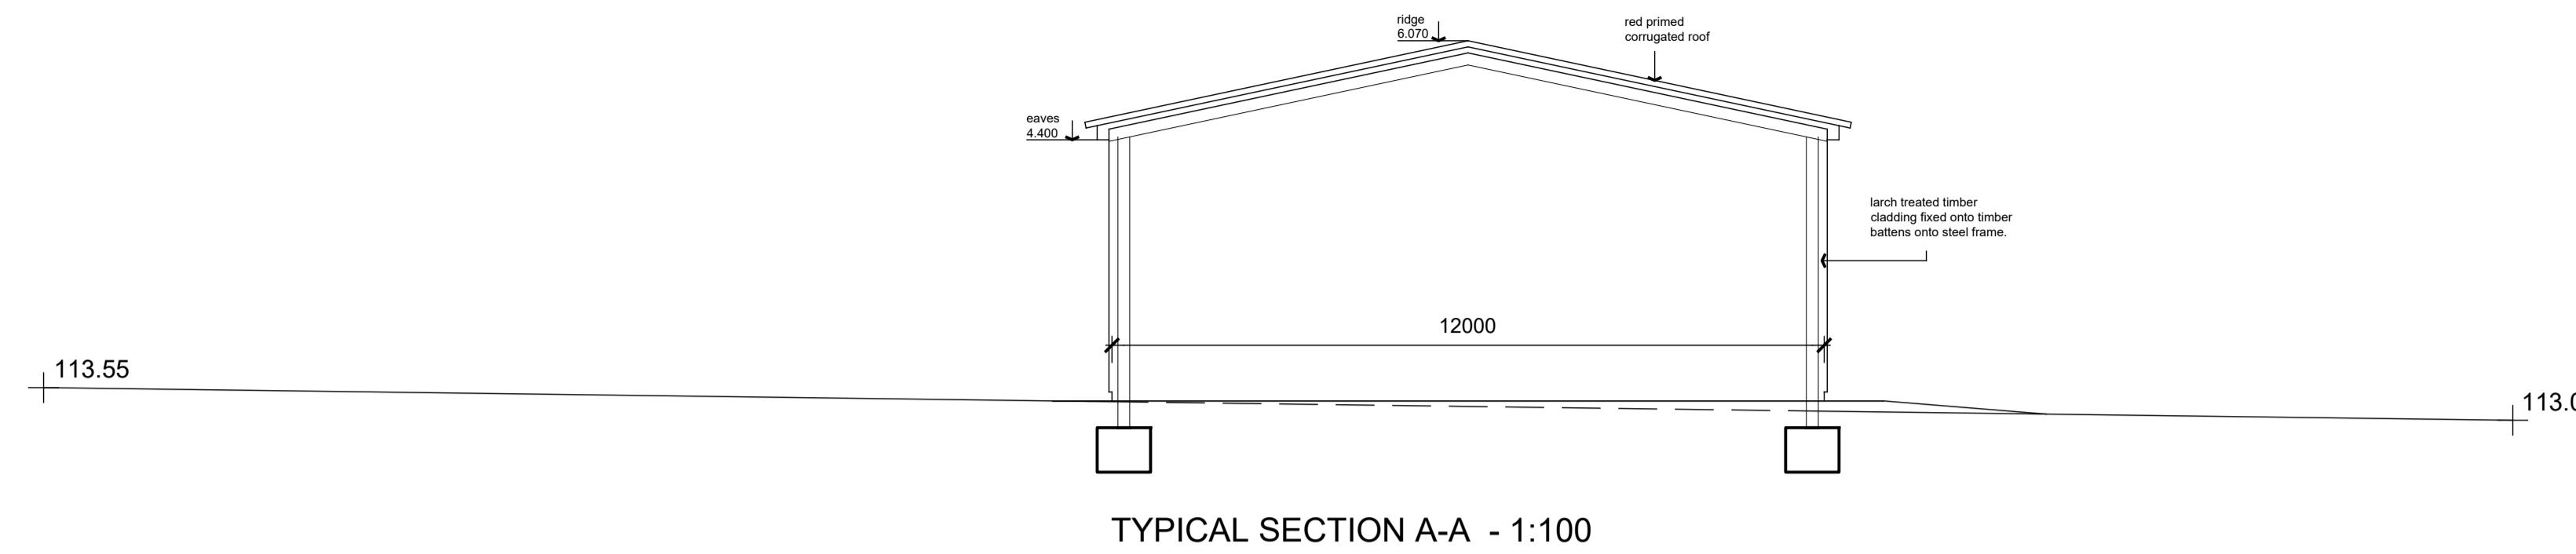

0 1 2 3 4 5 10m
SCALE IN METRES 1:100 @ A1

Maintenance Building

LEGEND

DRAWING STATUS:	
PLANNING	
PROJECT:	RIDE NESS
CLIENT:	HILLHOUSE ESTATES LIMITED
TITLE:	Maintenance Building - Elevations, Floor and Roof Plan
DATE:	SEP 2023
SCALE:	1:100 @ A1
DRAWN:	CH
CHECKED:	PP
DRAWING NO:	M21.117(a).D.003
REVISION:	C

PleydellSmithyman

THIS DRAWING MAY NOT BE USED
WITHOUT THE CONSENT OF:





PLEYDELL SMITHYMAN LIMITED
20a, THE WHARFAGE, IRONBRIDGE,
SHROPSHIRE, TF8 7NH.

TEL: 01952 433211 FAX: 01952 433323


EMAIL: ps1@pleydellsmythman.co.uk
WEBSITE: www.pleydellsmythman.co.uk

RIDE NESS


LEGEND

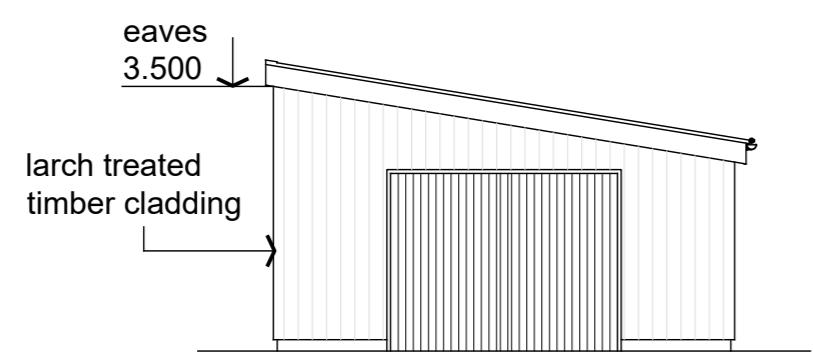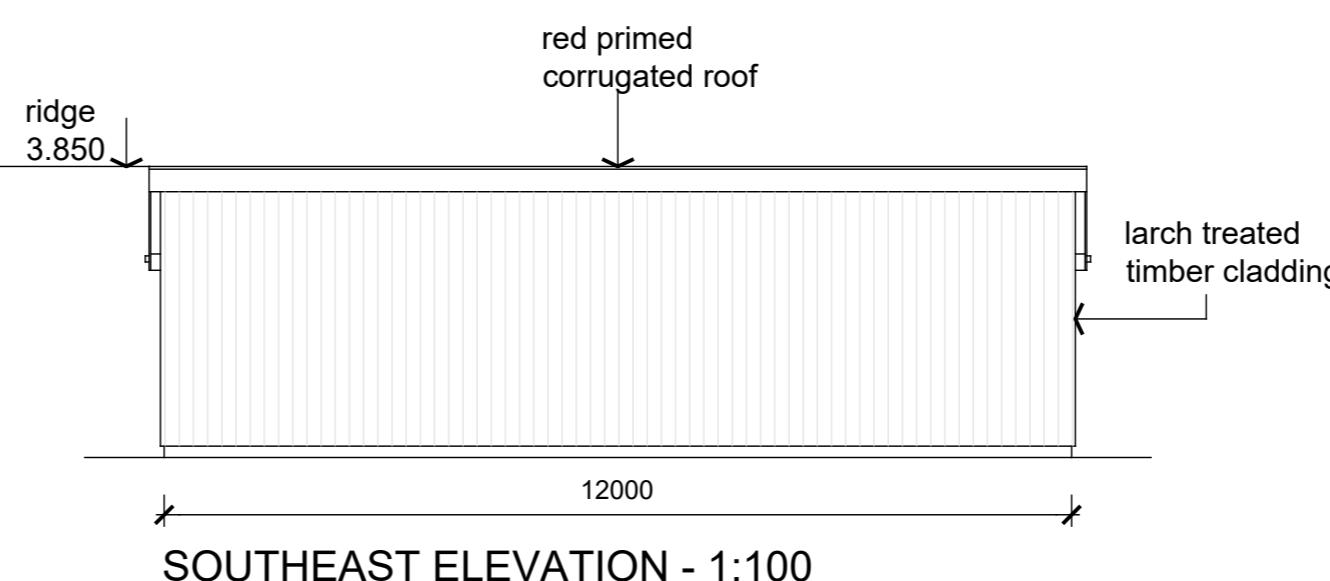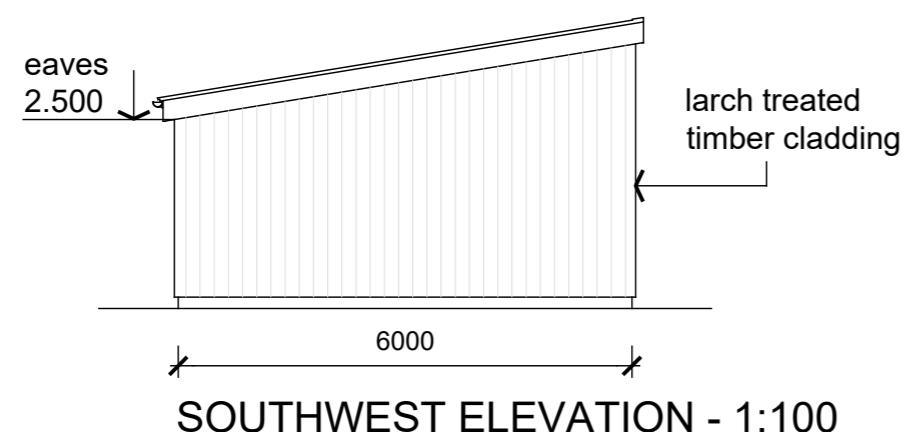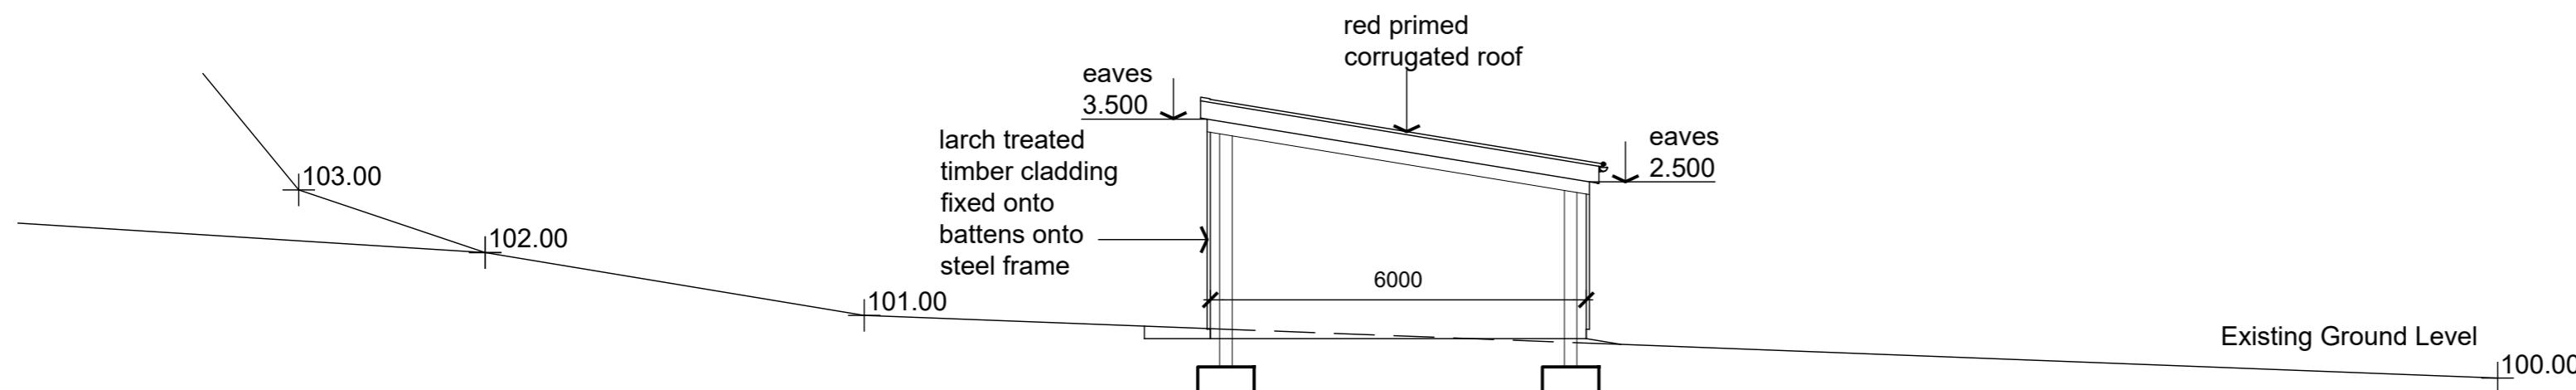

NORTHEAST ELEVATION - 1:100

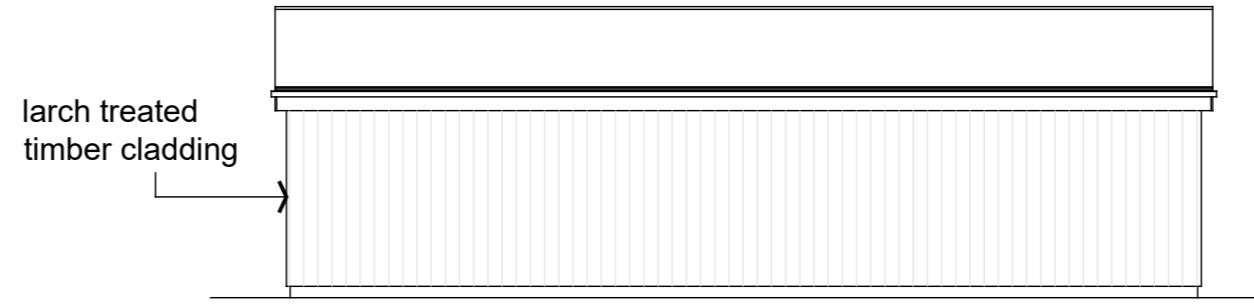

NORTHWEST ELEVATION - 1:100

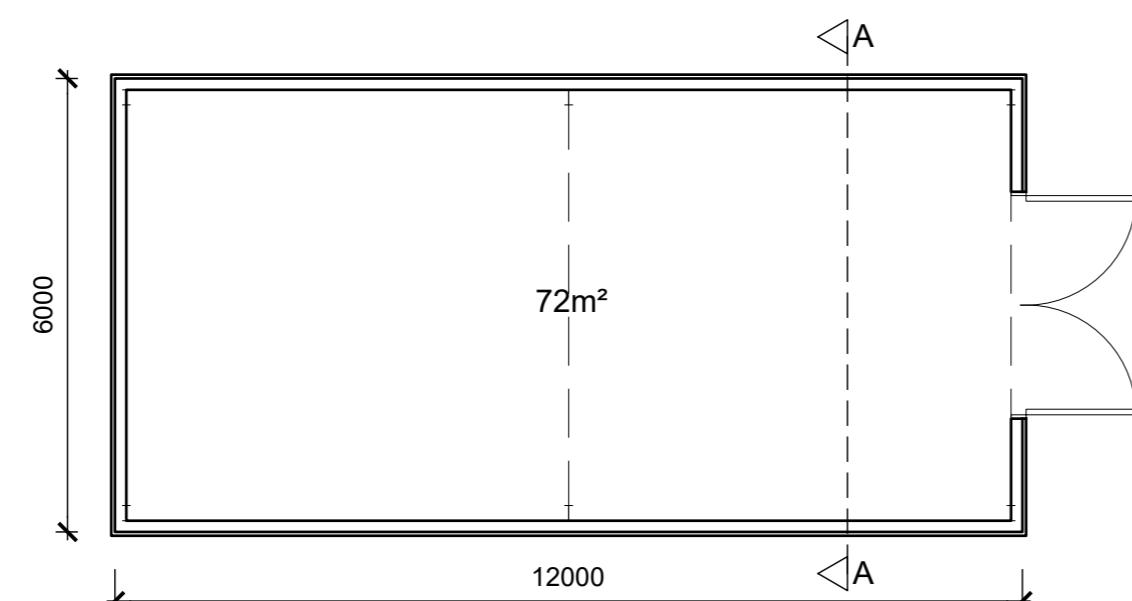

0 1 2 3 4 5 10m
SCALE IN METRES 1:100 @ A2

Mini Landrovers Storage Building

DRAWING STATUS:	
PLANNING	
PROJECT:	RIDE NESS
CLIENT:	HILLHOUSE ESTATES LIMITED
TITLE:	Mini Landrovers Storage Building Floor and Roof Plans & Elevations
DATE:	SEP 2023
DRAWN:	CH
SCALE:	1:100 @ A2
CHECKED:	PP
DRAWING N°:	M21.117(a).D.002
REVISION:	C

PleydellSmithyman

THIS DRAWING MAY NOT BE USED
WITHOUT THE CONSENT OF:

PLEYDELL SMITHYMAN LIMITED
20a, THE WHARFAGE, IRONBRIDGE,
SHROPSHIRE, TF8 7NH.

TEL: 01952 433211 FAX: 01952 433323

EMAIL: ps1@pleydellsmythman.co.uk
WEBSITE: www.pleydellsmythman.co.uk