


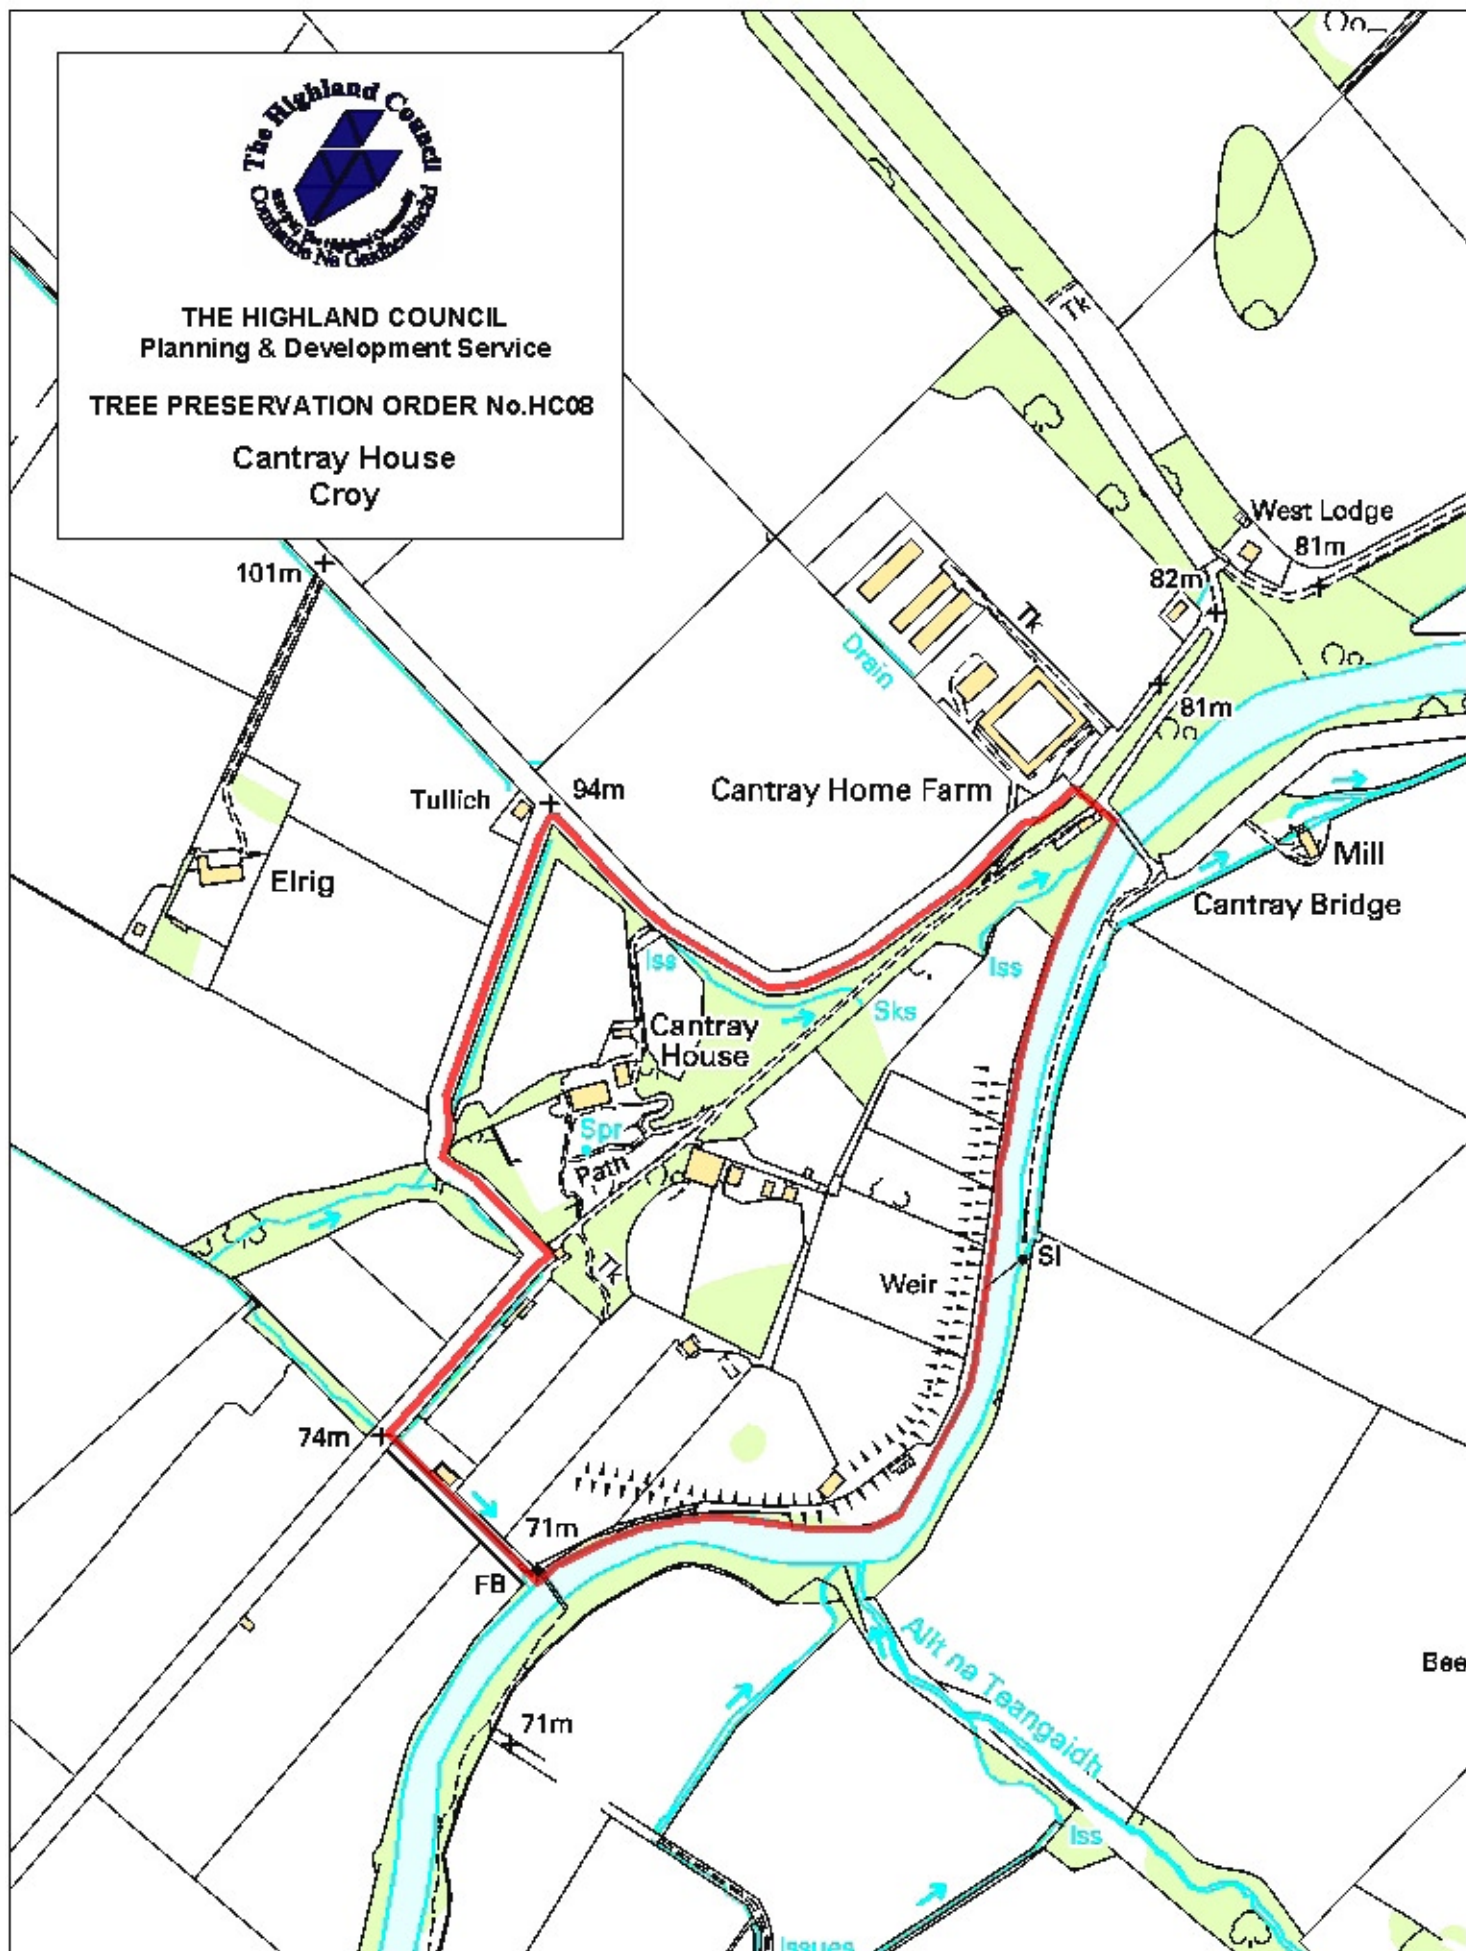

THE HIGHLAND COUNCIL
Planning & Development Service

TREE PRESERVATION ORDER No.HC08

Cantray House
Croy



0 25 50 100 150 200 250 metres

Reproduced from the Ordnance Survey Mapping with the permission of the Controller of Her Majesty's Stationery Office. © Crown Copyright. Unauthorised reproduction infringes Crown Copyright and may lead to prosecution or civil proceedings. The Highland Council 100023369.