


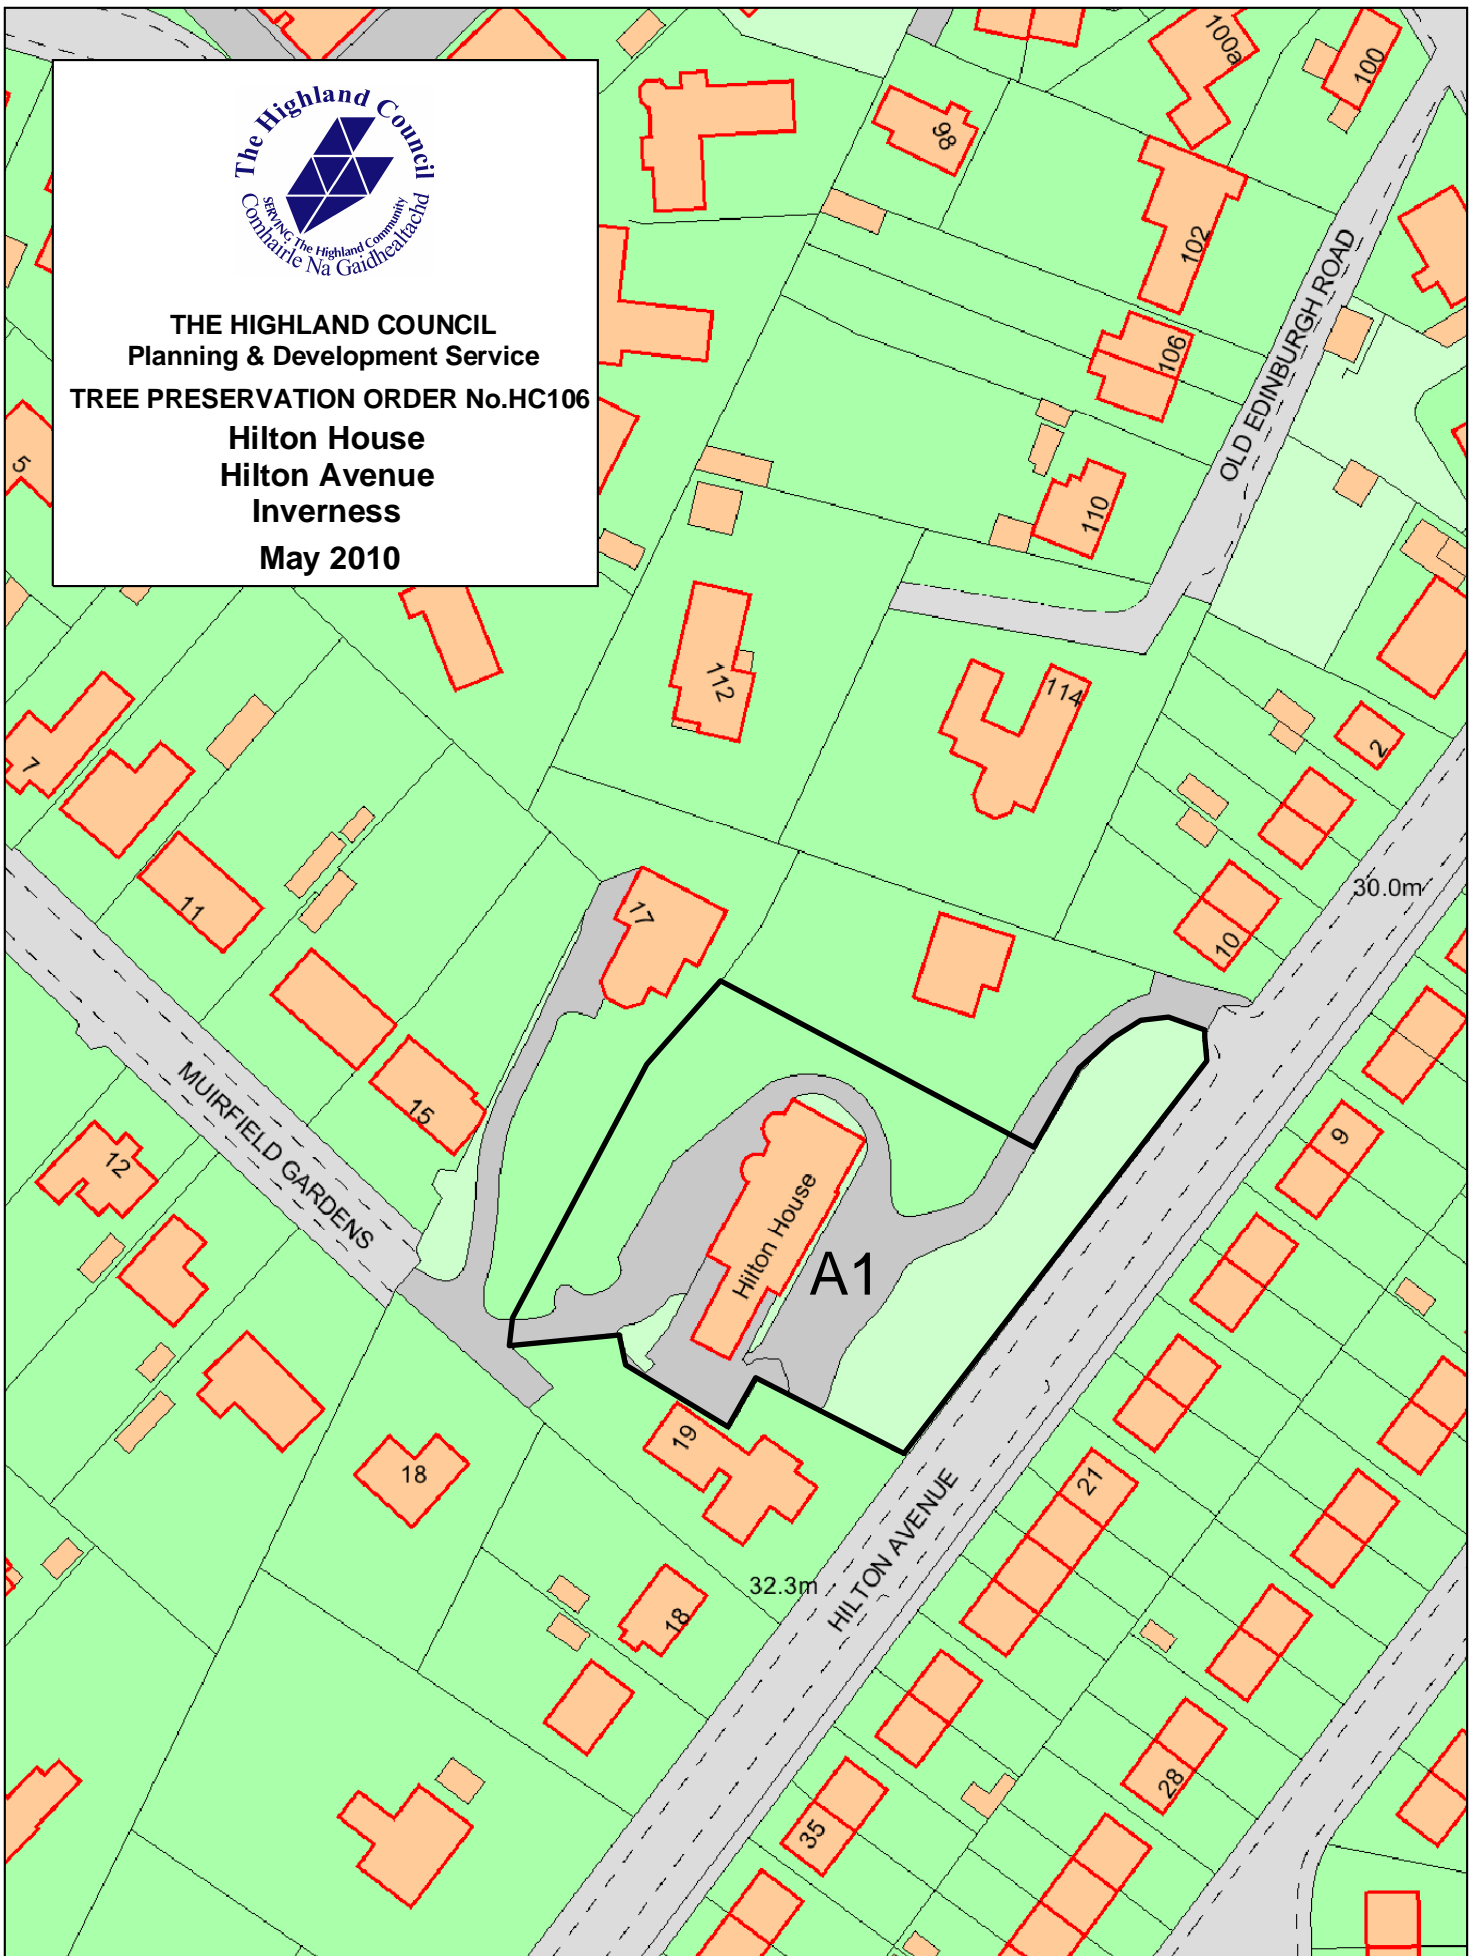

THE HIGHLAND COUNCIL
Planning & Development Service
TREE PRESERVATION ORDER No.HC106
Hilton House
Hilton Avenue
Inverness
May 2010



Scale @ A4 1:1,000

0 5 10 20 30 40 metres

Reproduced from the Ordnance Survey Mapping with the permission of the Controller of Her Majesty's Stationery Office. © Crown Copyright. Unauthorised reproduction infringes Crown Copyright and may lead to prosecution or civil proceedings. The Highland Council 100023369.