


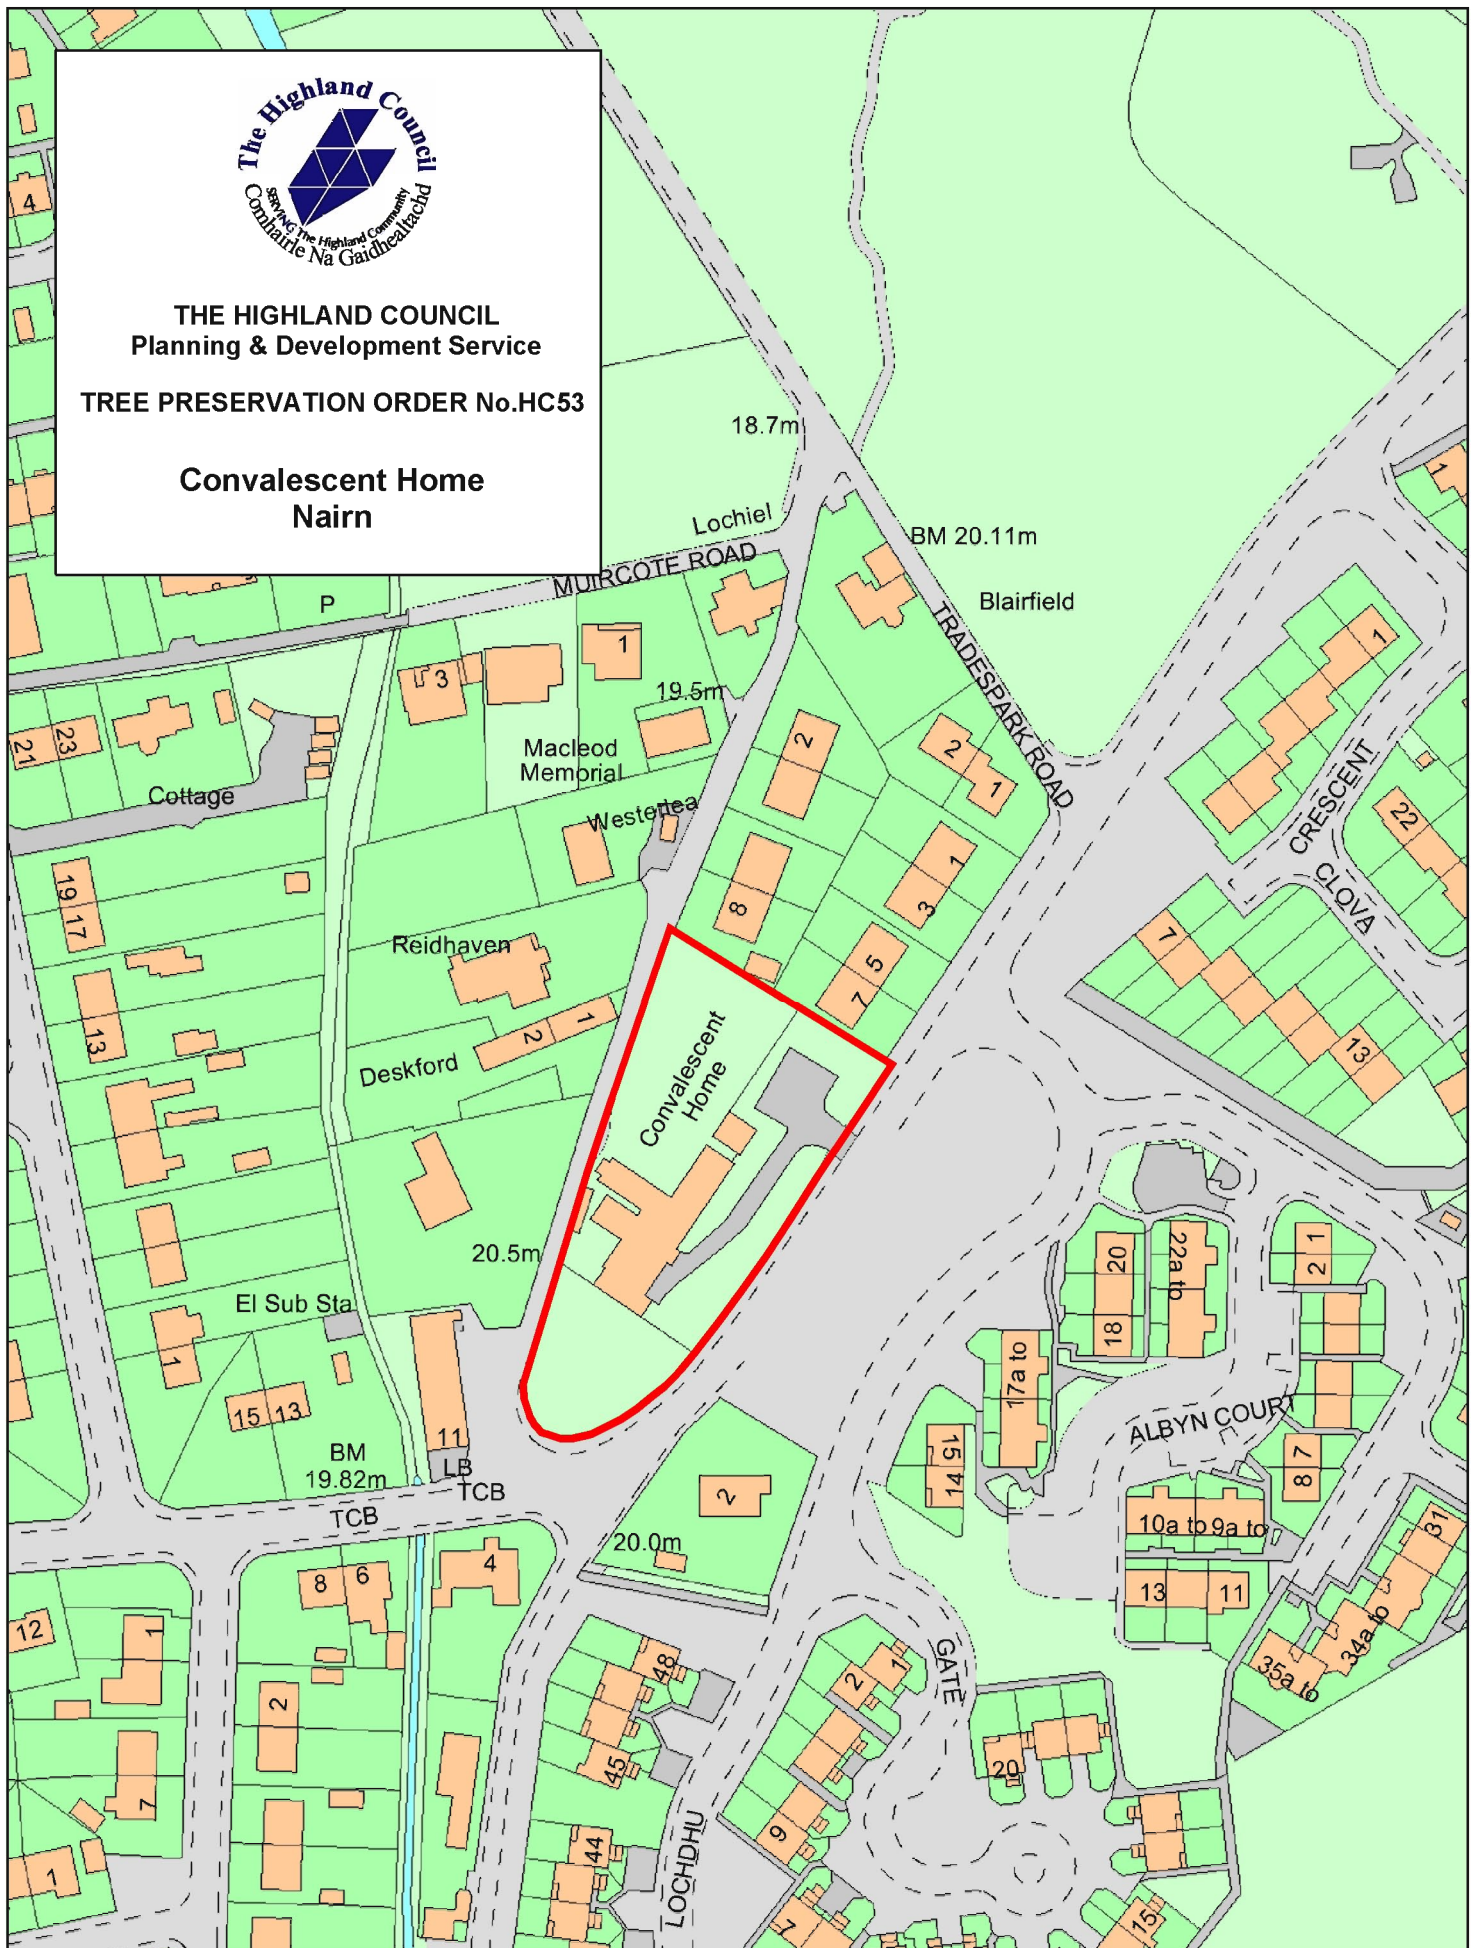


THE HIGHLAND COUNCIL  
Planning & Development Service

TREE PRESERVATION ORDER No.HC53

Convalescent Home  
Nairn



Scale @ A4 1:1,500

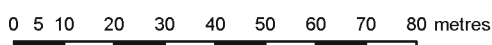

Reproduced from the Ordnance Survey Mapping with the permission of the Controller of Her Majesty's Stationery Office. © Crown Copyright. Unauthorised reproduction infringes Crown Copyright and may lead to prosecution or civil proceedings. The Highland Council 100023369.