

Ellan Wood CP

COPYRIGHT, DESIGNS and PATENTS ACT 1988.  
 This drawing may not be reproduced, copied or used in any way without the written permission of the Director of Development & Infrastructure.  
 © THE HIGHLAND COUNCIL

**Notes**  
 © Crown Copyright.  
 The Highland Council 2014 10002369

Revision Details	Drawn By	Checked By	Check Date	Scale



Roads & Transport  
 Community Services

COMMUNITY SERVICE  
 GLENURQUHART RD,  
 INVERNESS IV3 5NX

Phone 01463252939  
 E-mail HIGHLAND.GOV.UK

Project  
**THE HIGHLAND COUNCIL  
 (OFF-STREET\_PARKING\_PLACES)  
 (DECriminalISED\_PARKING  
 ENFORCEMENT\_AND  
 CONSOLIDATION)  
 ORDER\_2016**


Title  
**ELLAN\_WOOD\_CAR\_PARK  
 CP0001**


Scale  
**1:2000 (@ A4)**

Drawn	GO	Date	22/08/16
Checked	SM	Date	CDATE

Project No:

Drawing No:	68	Rev:	-
-------------	----	------	---

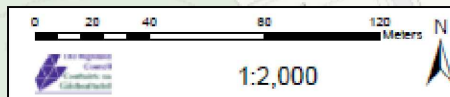

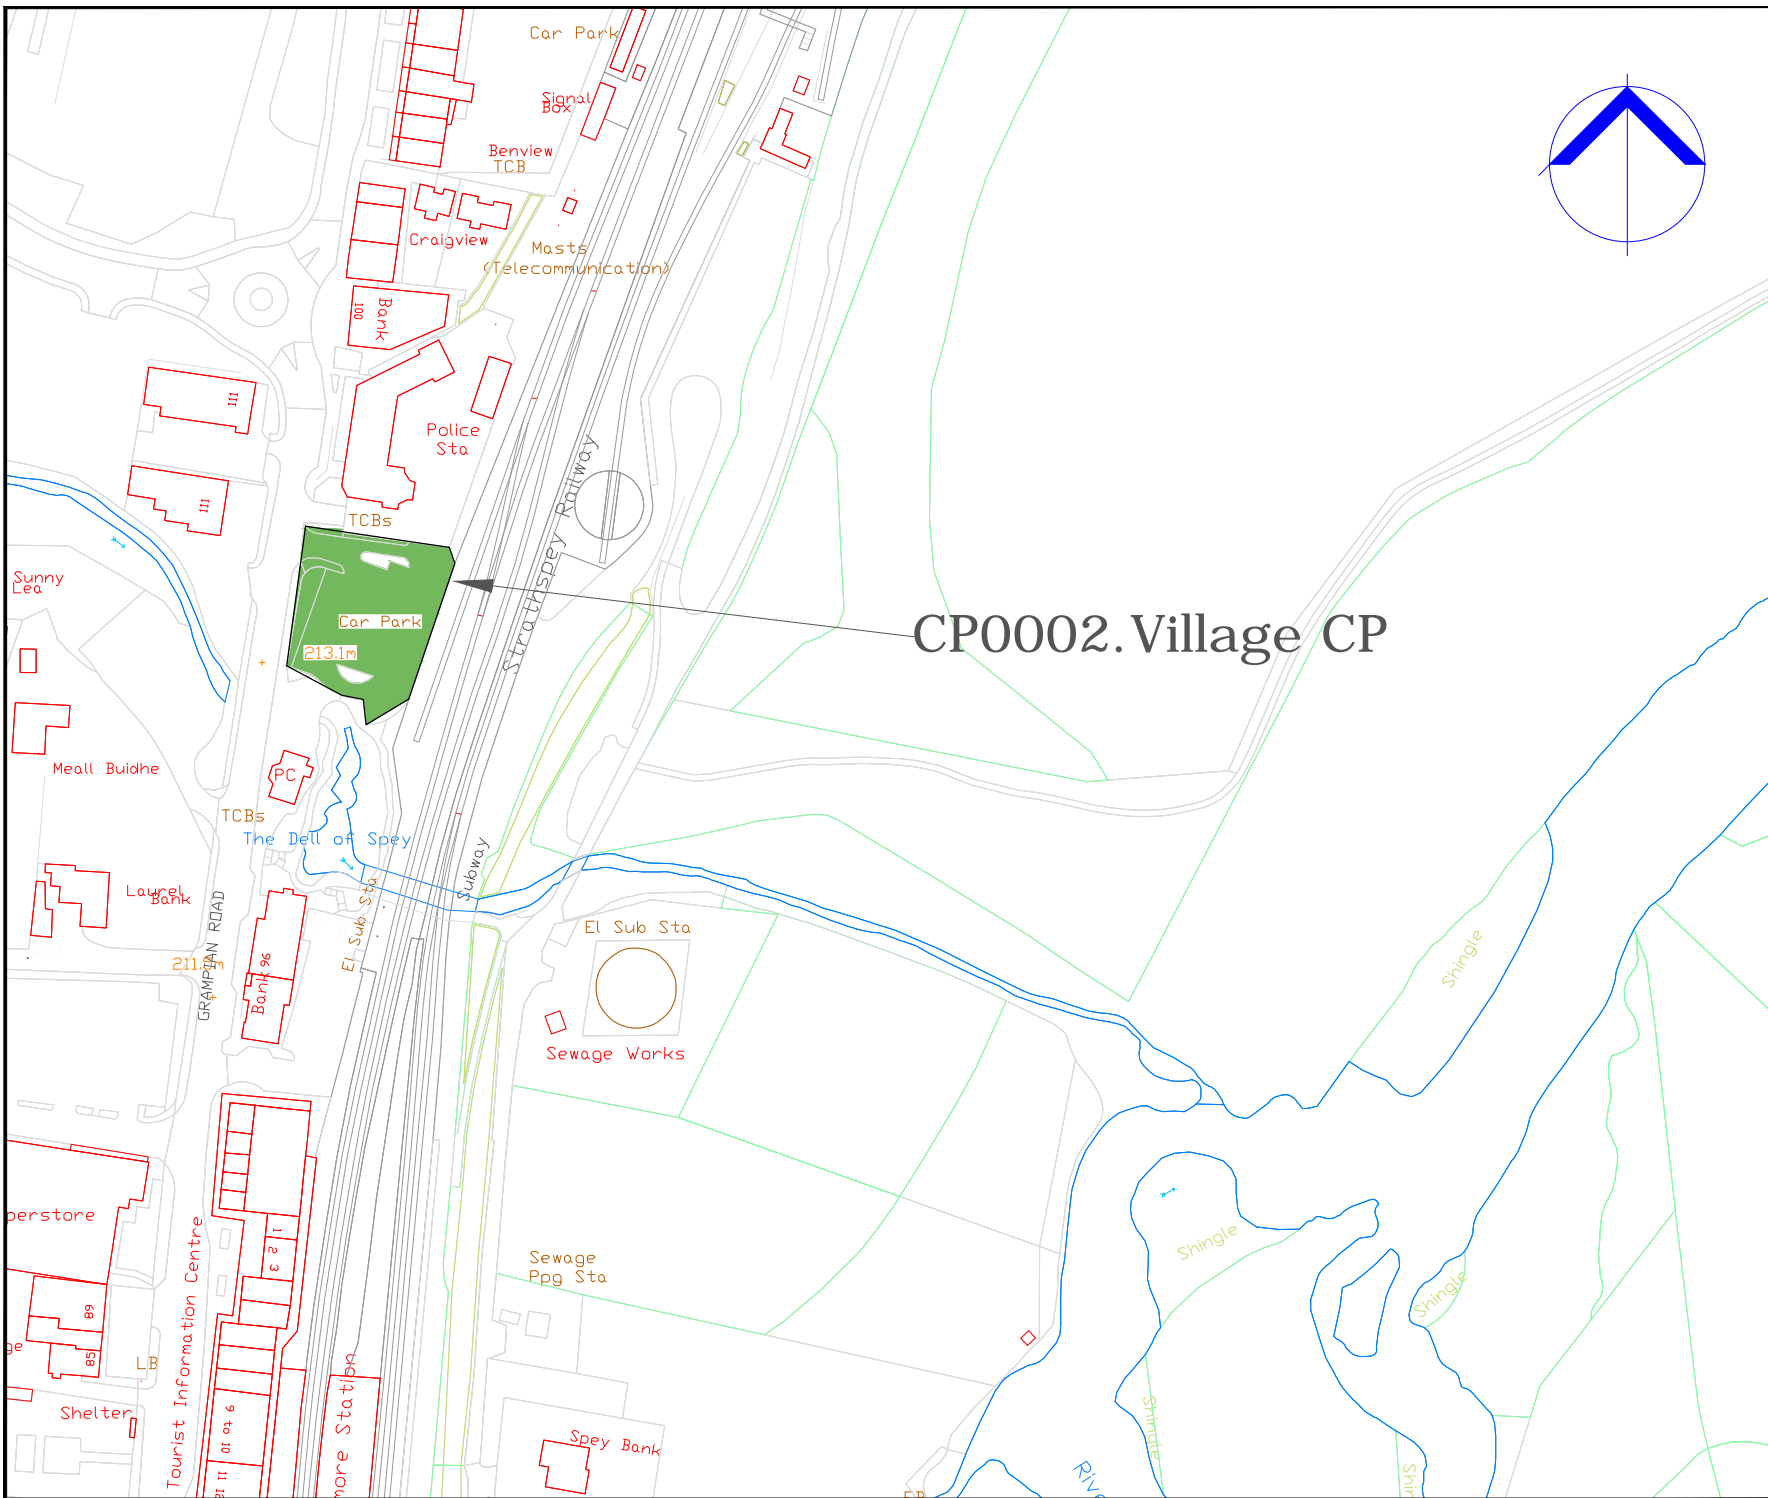

CP0002.Village CP

COPYRIGHT, DESIGNS and PATENTS ACT 1988:  
 This drawing may not be reproduced, copied or used in any way without the written permission of the Director of Development & Infrastructure.  
 © THE HIGHLAND COUNCIL

**Notes**  
 © Crown Copyright.  
 The Highland Council 2014 100023369

Revision Details				
Drawn By	Check By	Check Date	Check Surv	Surv



**The Highland Council**  
**Comhairle na Gaidhealtachd**

**Roads & Transport  
 Community Services**


COMMUNITY\_SERVICE  
 GLENROUHQHART\_RD,  
 INVERNESS\_IV3\_5NX  
 ADDRESS3

Phone 01463252939  
 E-mail HIGHLAND.GOV.UK

Project  
**THE HIGHLAND COUNCIL  
 (OFF-STREET PARKING PLACES)  
 (DECriminalISED PARKING  
 ENFORCEMENT AND  
 CONSOLIDATION)  
 ORDER\_2016**

**THE  
 AVIEMORE\_CAR\_PARK  
 CP0002**

Scale	1:2000 (@ A4)		
Drawn	GO	Date	22/08/16
Checked	SM	Date	CDATE
Project No:			
Drawing No:	3	Rev:	

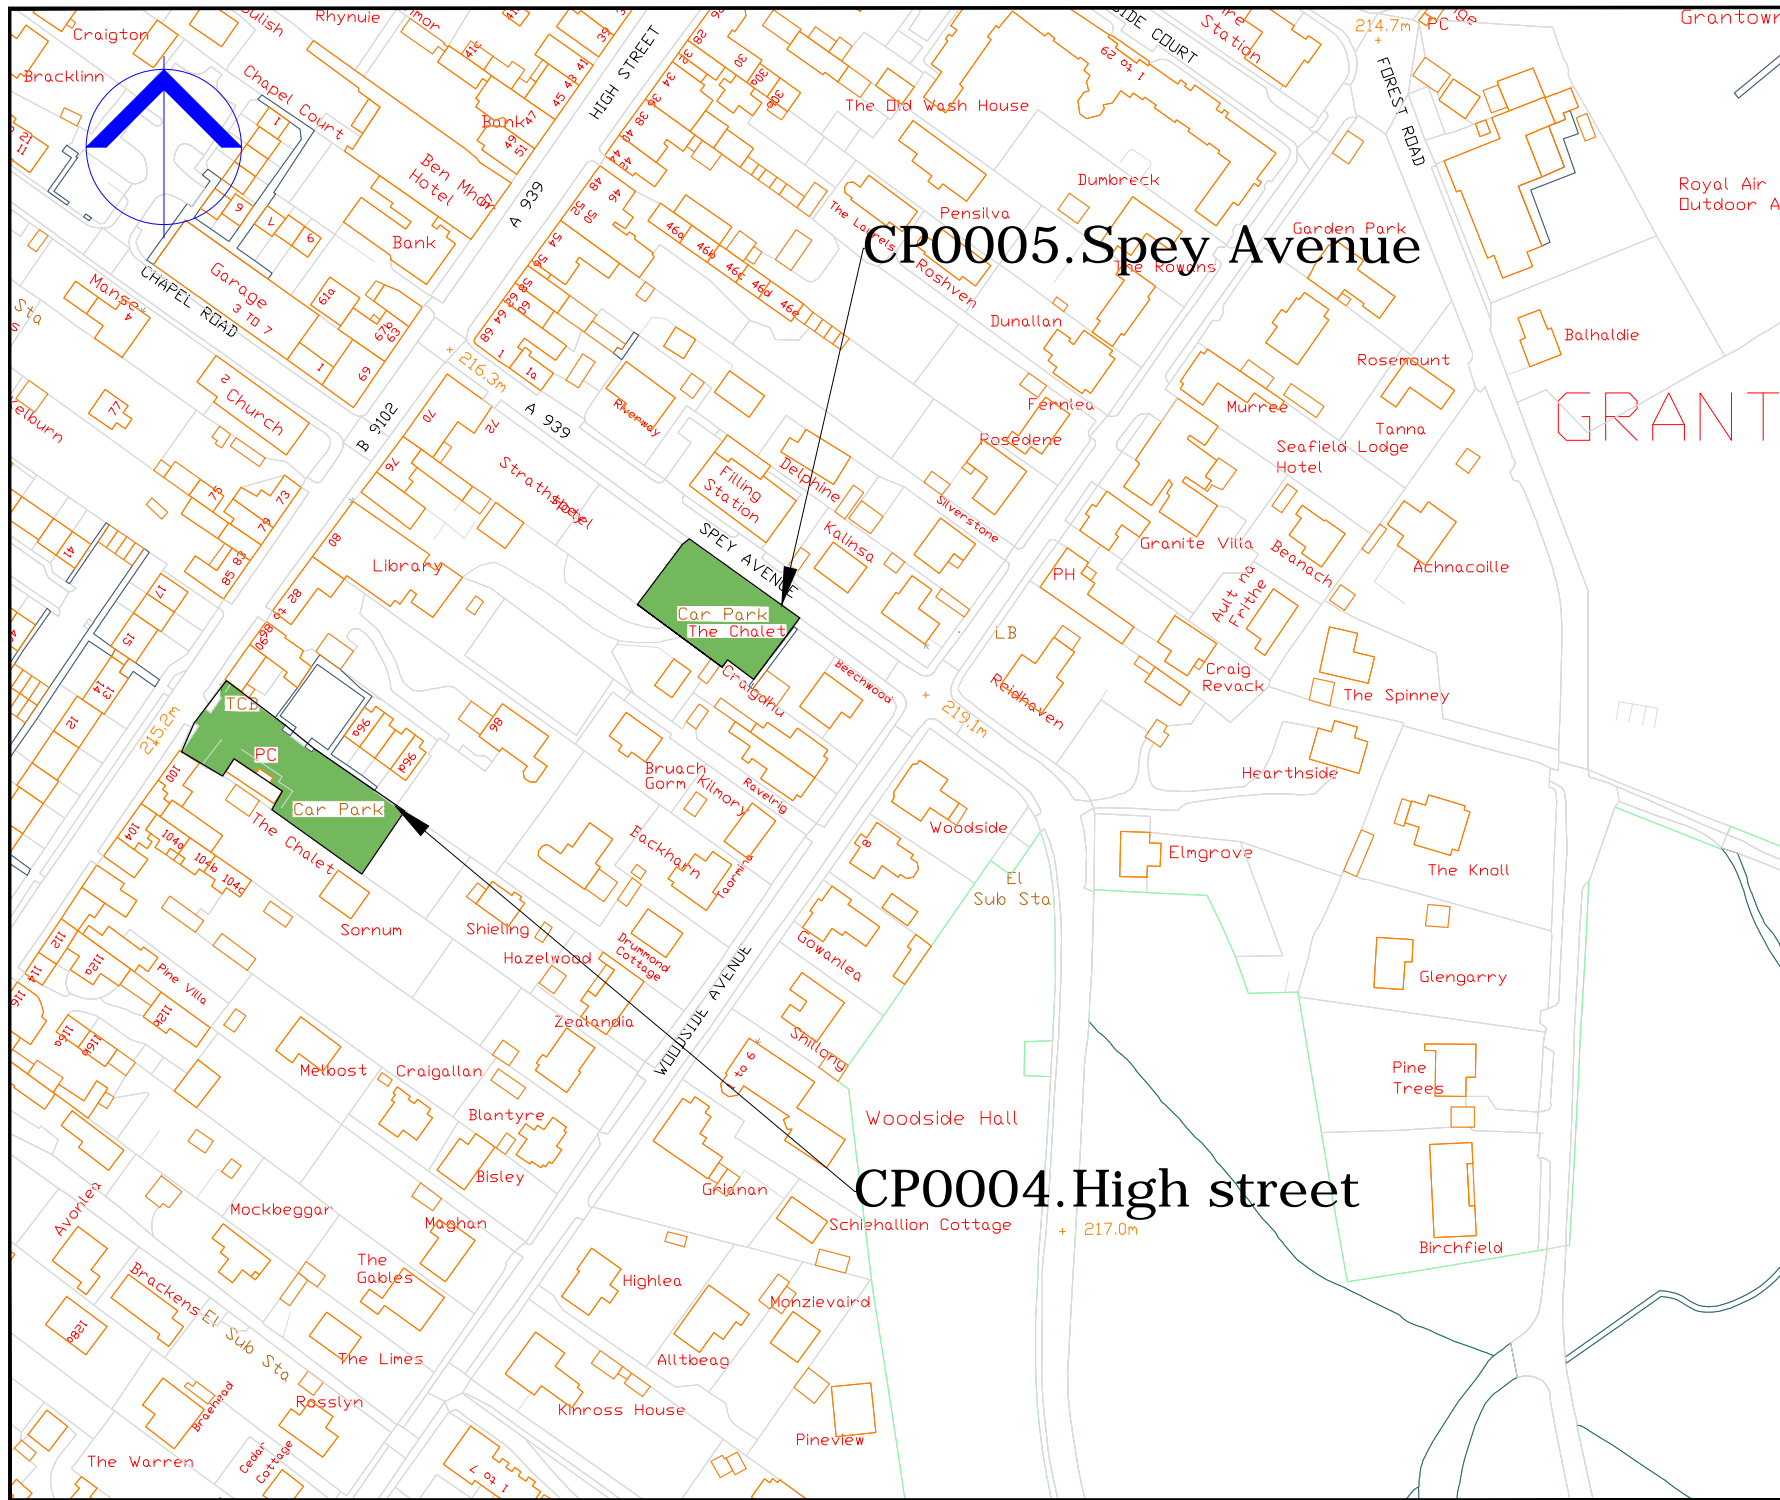

COPYRIGHT, DESIGNS AND PATENTS ACT 1988:  
 This drawing may not be reproduced, copied or used in any way without the written permission of the Director of Development & Infrastructure.  
 © THE HIGHLAND COUNCIL.

**Notes**  
 © Crown Copyright.  
 The Highland Council 2014 100023369

Revision Details			
Drawn	Checked	Checked	Scale
By	By	Date	Scale

**The Highland Council**  
 Comhairle na Gaidhealtachd

**Roads & Transport  
 Community Services**

COMMUNITY\_SERVICE  
 GLENURQUHART\_RD,  
 INVERNESS\_IV3\_6NX  
 ADDRESS3

Phone 01463252939

E-mail HIGHLAND.GOV.UK

Project  
**THE HIGHLAND COUNCIL  
 (OFF-STREET\_PARKING PLACES)  
 (DECriminalISED\_PARKING  
 ENFORCEMENT AND  
 CONSOLIDATION)  
 ORDER\_2016**

Title  
**GRANTOWN\_ON\_SPEY\_CP  
 CP0004,0005**


Scale  
**1:2000 (@ A4)**

Drawn GO Date 22/08/16

Checked SM Date CDATE

Project No:

Drawing No: 21 Rev: -

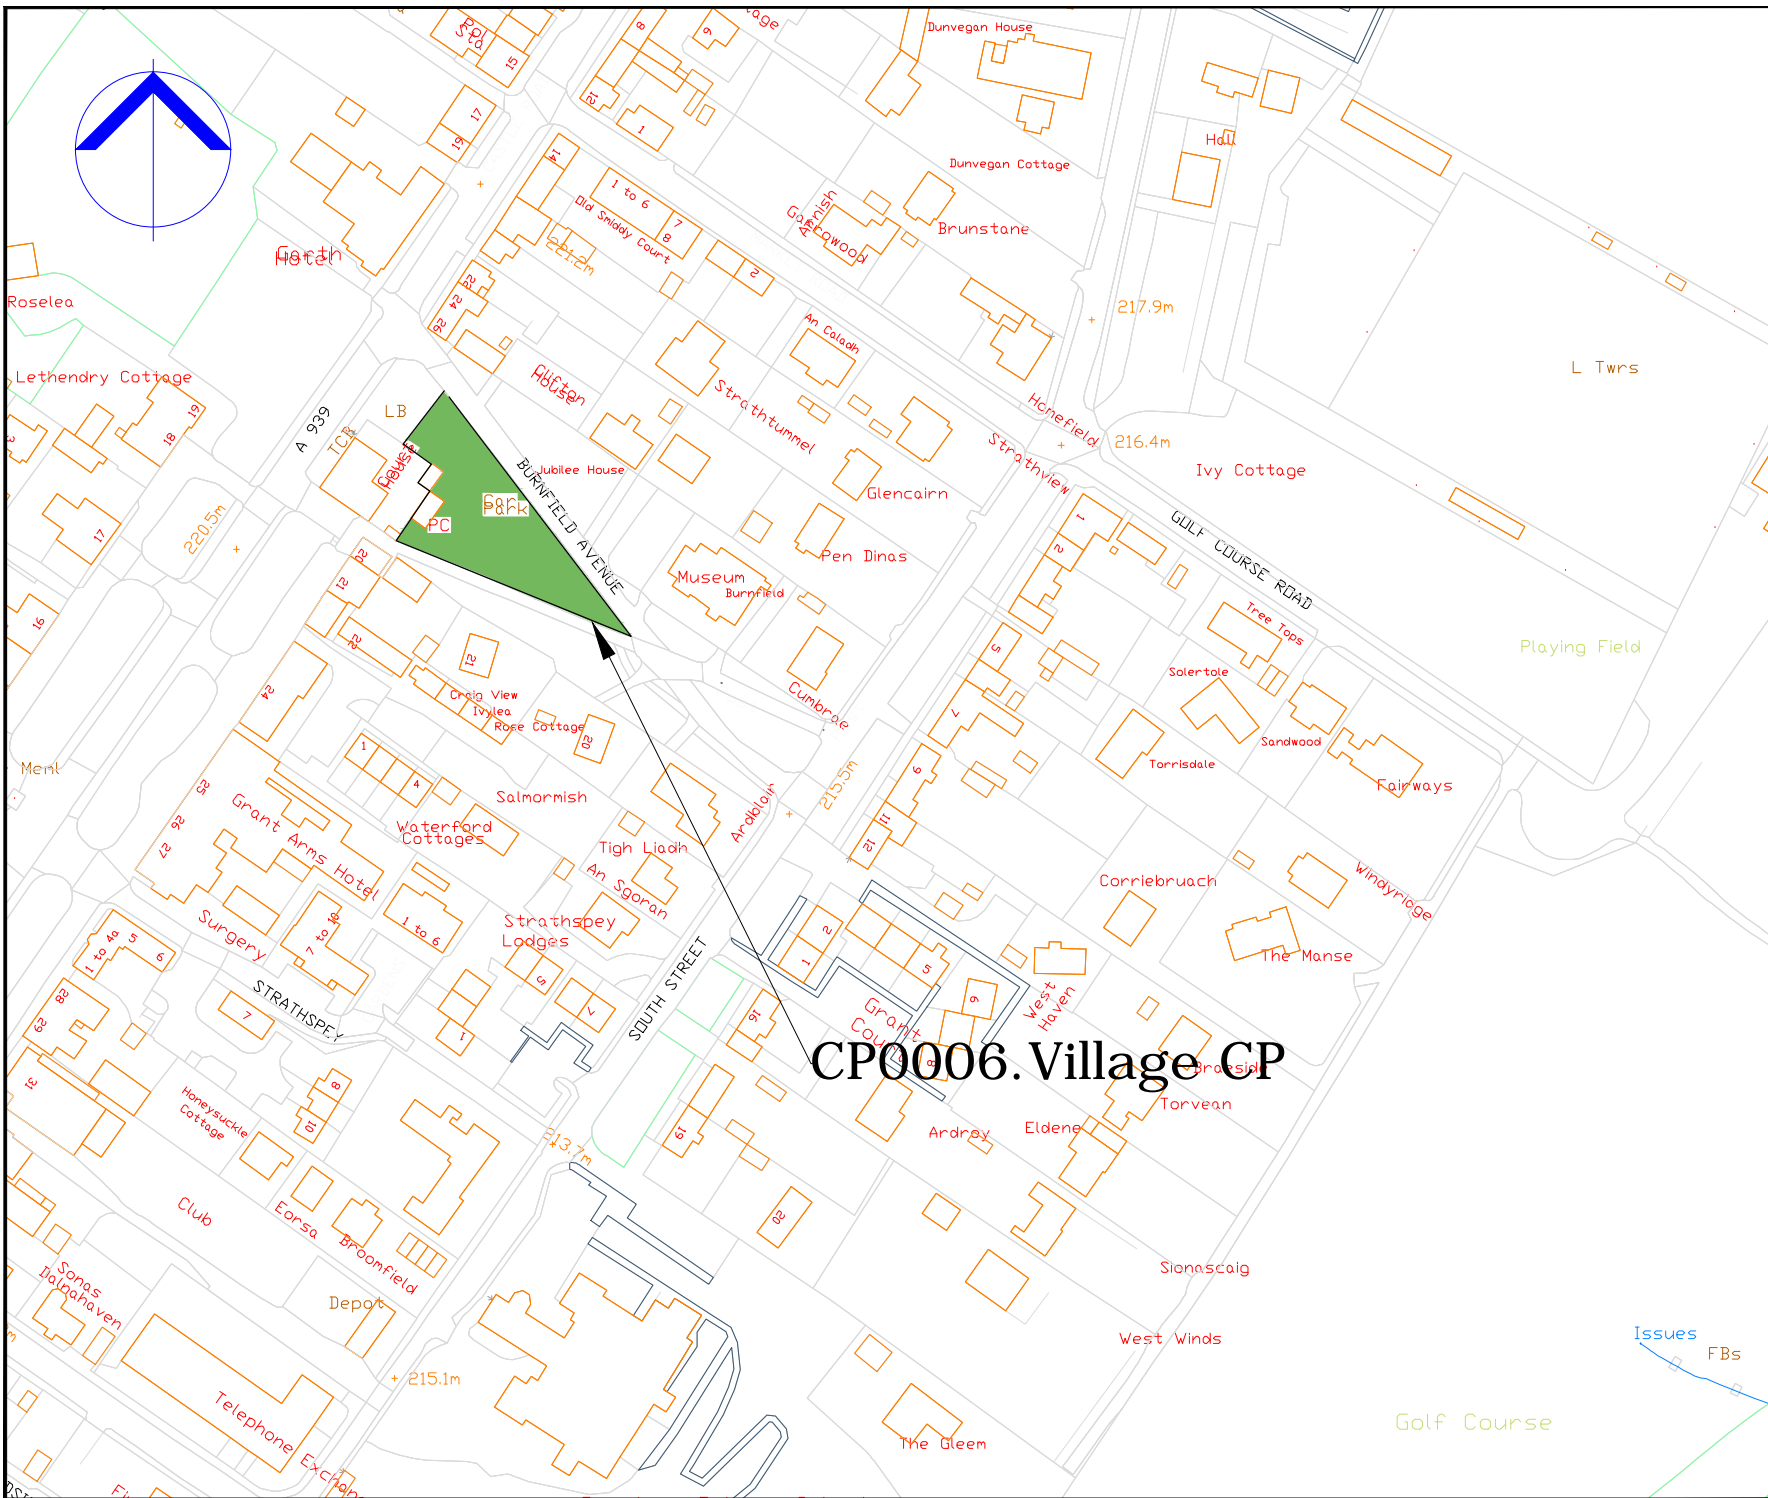

COPYRIGHT, DESIGNS and PATENTS ACT 1988:  
 This drawing may not be reproduced, copied or used in any way without the written permission of the Director of Development & Infrastructure.  
 © THE HIGHLAND COUNCIL

**Notes**  
 © Crown Copyright.  
 The Highland Council 2014 100023369

Revision Details			
Drawn By	Checked By	Check Date	Surf



**The Highland Council**  
**Comhairle na Gaidhealtachd**

**Roads & Transport  
 Community Services**

COMMUNITY\_SERVICE  
 GLENROUHQHART\_RD,  
 INVERNESS\_IV3\_5NX  
 ADDRESS3

Phone 01463252939  
 E-mail HIGHLAND.GOV.UK

Project  
**THE\_HIGHLAND\_COUNCIL  
 (OFF-STREET PARKING PLACES)  
 (DECriminalISED PARKING  
 ENFORCEMENT AND  
 CONSOLIDATION)  
 ORDER\_2016**

Title  
**GRANTOWN\_ON\_SPEY\_CP  
 CP0006**

Scale	1:2000 (@ A4)		
Drawn	GO	Date	22/08/16
Checked	SM	Date	CDATE
Project No:			
Drawing No:	20	Rev:	





COPYRIGHT, DESIGNS AND PATENTS ACT 1988:

This drawing may not be reproduced, copied or used in any way without the written permission of the Director of Development & Infrastructure.

© THE HIGHLAND COUNCIL

**Notes**

© Crown Copyright.  
The Highland Council 2014 100023369

Revision Details		Drawn	Checked	Checked	Surf.
By	By	By	By	By	By



**Roads & Transport  
Community Services**

COMMUNITY\_SERVICE  
GLENURQUHART\_RD,  
INVERNESS\_IV3\_5NX  
ADDRESS3

Phone 01463252939

E-mail HIGHLAND.GOV.UK

Project  
**THE\_HIGHLAND\_COUNCIL  
(OFF-STREET\_PARKING\_PLACES)  
(DECriminalISED\_PARKING  
ENFORCEMENT\_AND  
CONSOLIDATION)  
ORDER\_2016**

Title  
**KINGUSSIE\_CAR\_PARK  
CP0009**


Scale  
**1:2000 (@ A4)**

Drawn	GO	Date	22/08/16
Checked	SM	Date	CDATE

Project No.


Drawing No.	33	Rev.	—
-------------	----	------	---

CP0009.Spey street

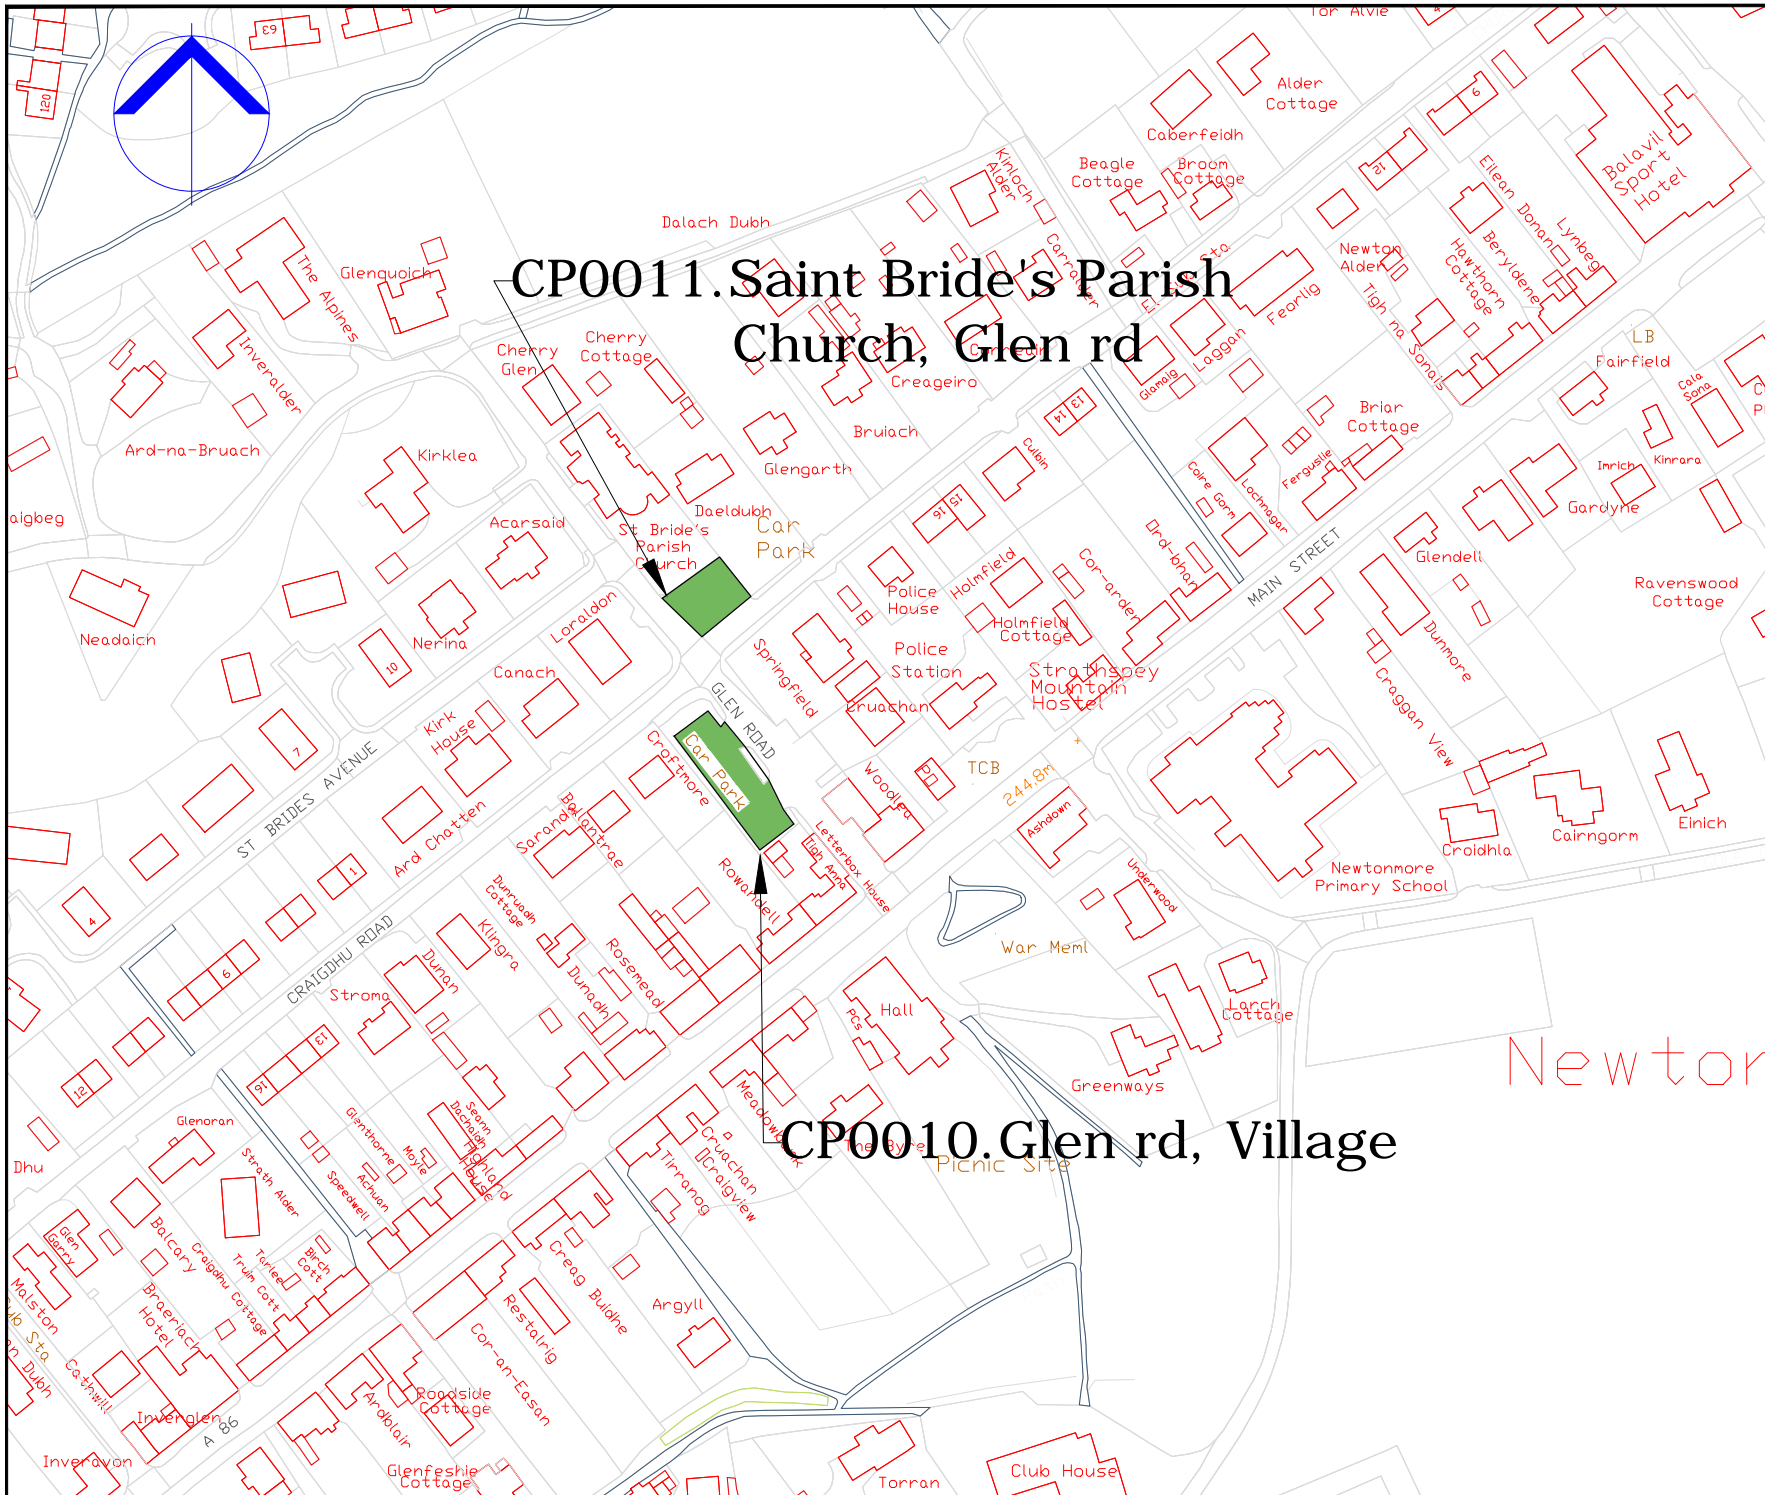

**CP0011. Saint Bride's Parish Church, Glen rd**

**CP0010. Glen rd, Village**

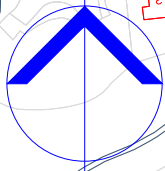

COPYRIGHT, DESIGNS and PATENTS ACT 1988:  
 This drawing may not be reproduced, copied or used in any way without the written permission of the Director of Development & Infrastructure.  
 © THE HIGHLAND COUNCIL.

**Notes**  
 © Crown Copyright.  
 The Highland Council 2014 100023369

Revision Details		Drawn	Checked	Checked	By	Date	Scale



**Roads & Transport  
 Community Services**

COMMUNITY\_SERVICE  
 GLENURQUHART\_RD,  
 INVERNESS\_IV3\_5NX  
 ADDRESS3

Phone 01463252939

E-mail HIGHLAND.GOV.UK

Project  
**THE\_HIGHLAND\_COUNCIL  
 (OFF-STREET\_PARKING\_PLACES)  
 (DECriminalISED\_PARKING  
 ENFORCEMENT\_AND  
 CONSOLIDATION)  
 ORDER\_2016**

Title  
**NEWTONMORE\_CAR\_PARK  
 CP0010,0011**

Scale  
**1:2000 (@ A4)**

Drawn **GO** Date **22/08/16**


Checked **SM** Date **CDATE**

Project No:

Drawing No: **34** Rev: **-**





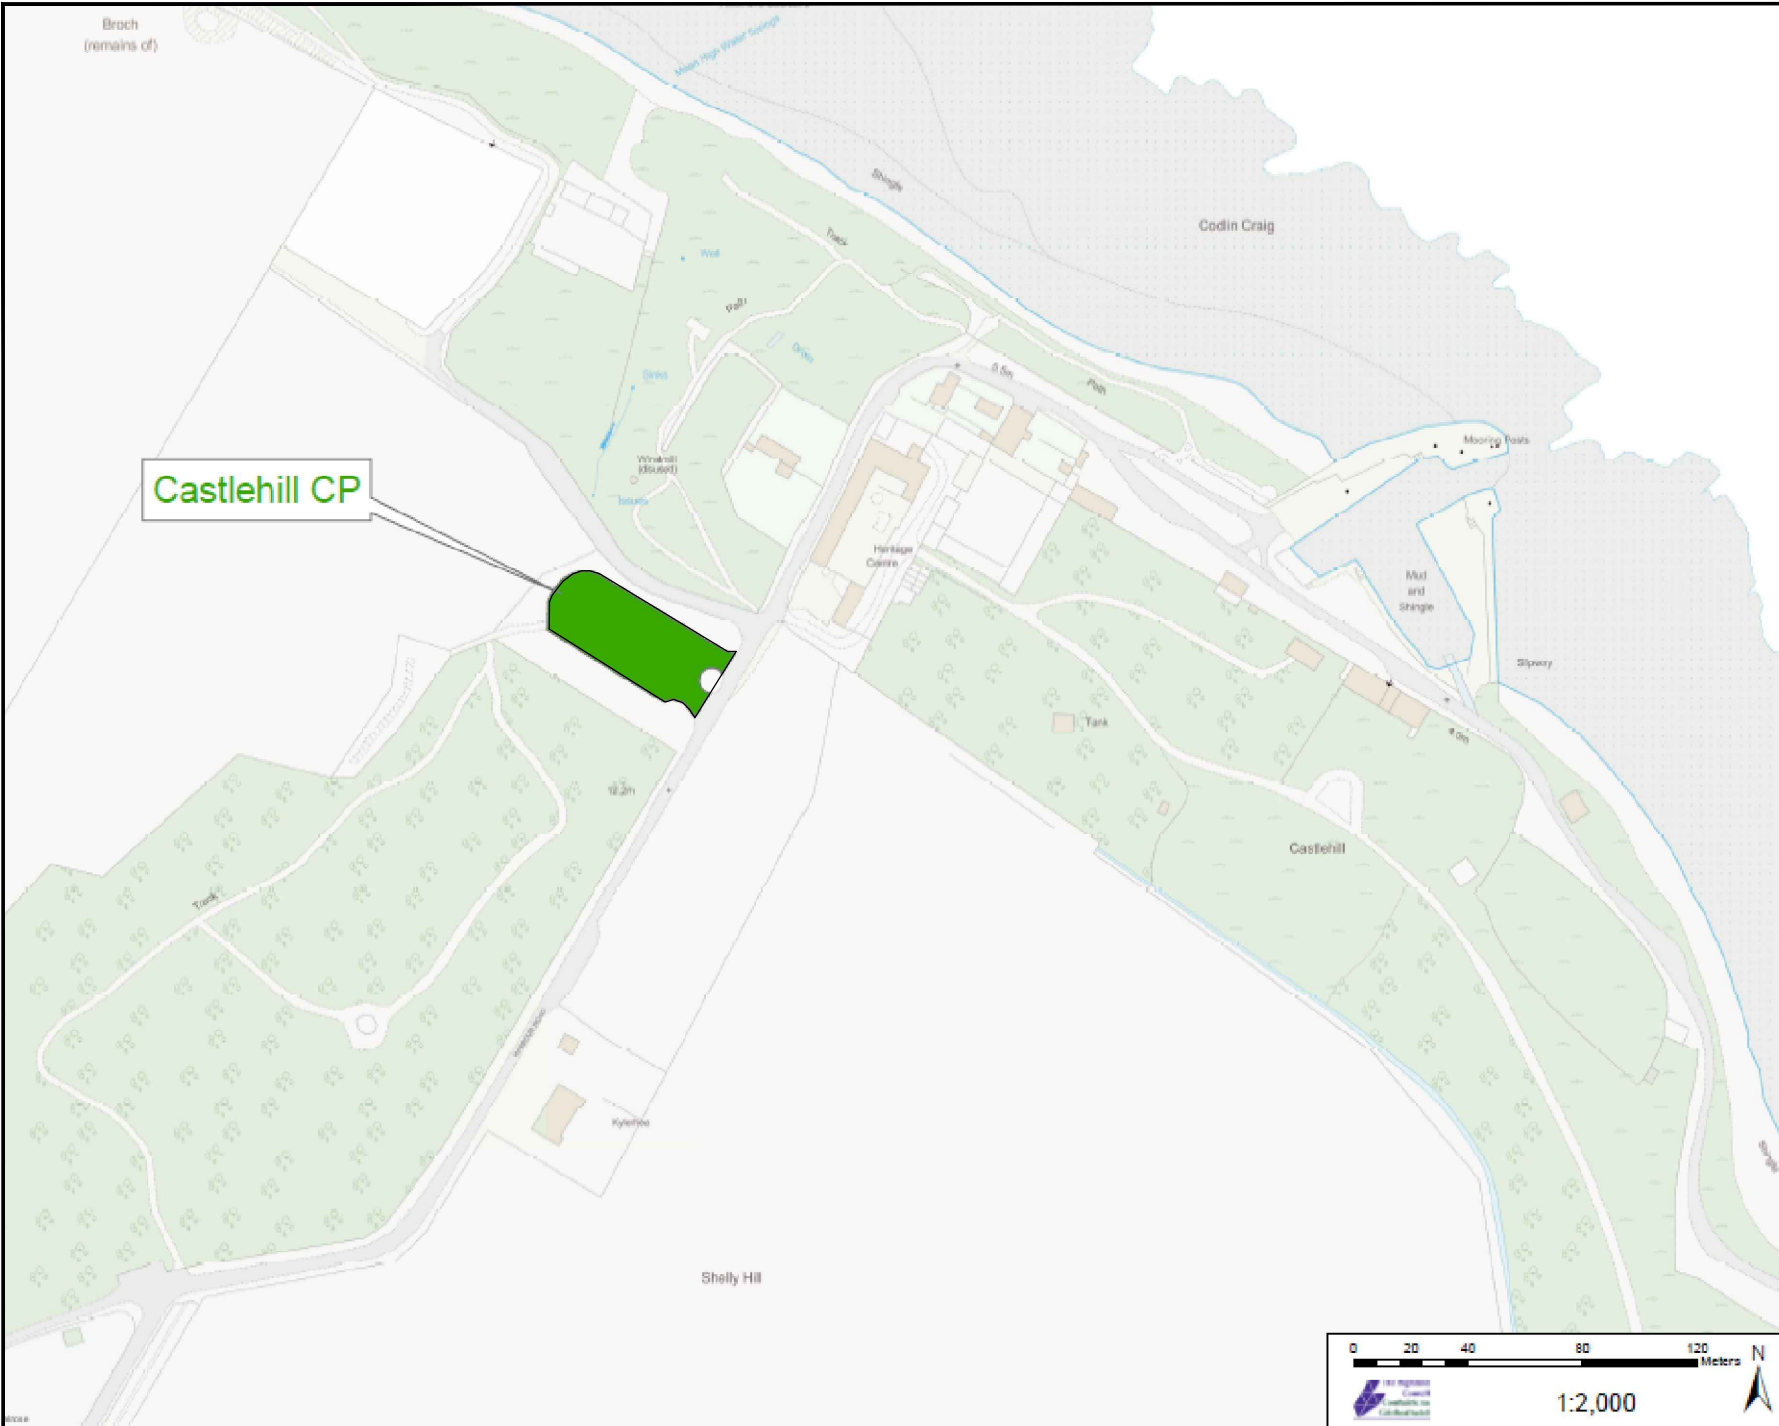

COPYRIGHT, DESIGNS and PATENTS ACT 1986:  
 This drawing may not be reproduced, copied or used in any way without the written permission of the Director of Development & Infrastructure.  
 © THE HIGHLAND COUNCIL

**Notes**  
 © Crown Copyright.  
 The Highland Council 2014 100023369

Revision	By	Check By	Check Date	Surf.

**Revision Details**



**Roads & Transport  
 Community Services**

COMMUNITY\_SERVICE  
 GLENURQUHART\_RD.  
 INVERNESS\_IV3\_5NX

Phone 01463252939  
 E-mail HIGHLAND.GOV.UK

Project  
**THE\_HIGHLAND\_COUNCIL  
 (OFF-STREET\_PARKING\_PLACES)  
 (DECriminalISED\_PARKING  
 ENFORCEMENT\_AND  
 CONSOLIDATION)  
 ORDER\_2016**

The **CASTLEHILL\_CAR\_PARK  
 CP0013**


Scale **1:2000 (@ A4)**

Drawn	GO	Date	22/08/16
Checked	SM	Date	CDATE

Project No:

Drawing No.	56	Rev.	—
-------------	----	------	---



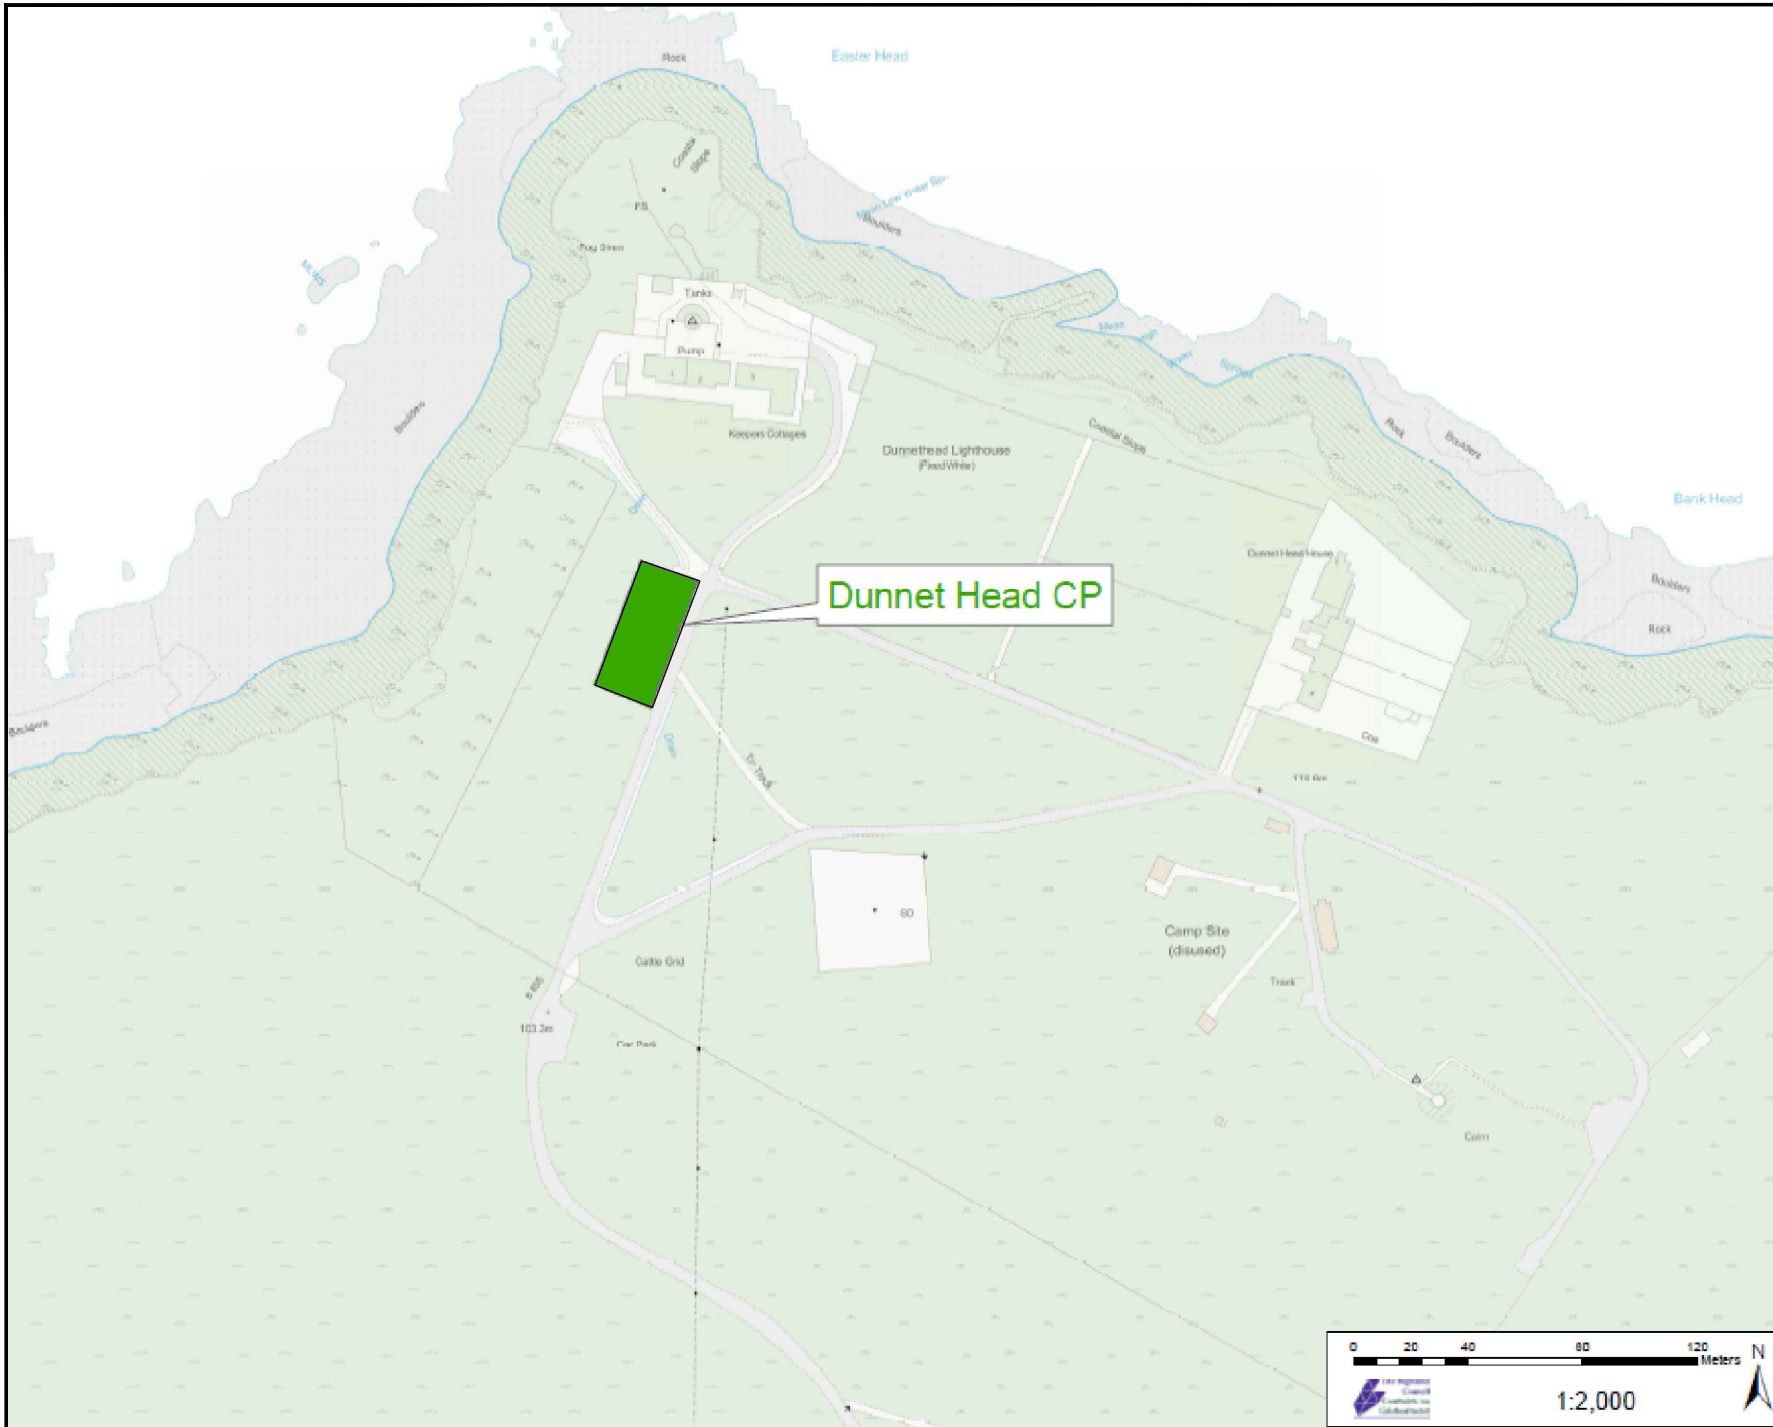

COPYRIGHT, DESIGNS and PATENTS ACT 1988.  
 This drawing may not be reproduced, copied or used in any way without the written permission of the Director of Development & Infrastructure.  
 © THE HIGHLAND COUNCIL

**Notes**  
 © Crown Copyright.  
 The Highland Council 2014 100023369

Revision Details				
Drawn By	Check By	Check Date	Check Status	Surf



**Roads & Transport  
 Community Services**

COMMUNITY\_SERVICE  
 GLENURQUHART\_RD,  
 INVERNESS\_IV3\_5NX

Phone 01463252939  
 E-mail HIGHLAND.GOV.UK

Project  
 THE\_HIGHLAND\_COUNCIL  
 (OFF-STREET\_PARKING\_PLACES)  
 (DECriminalISED\_PARKING  
 ENFORCEMENT\_AND  
 CONSOLIDATION)  
 ORDER\_2016

Title  
 DUNNET\_HEAD\_CAR\_PARK  
 CP0014

Scale  
 1:2000 (@ A4)

Drawn	GO	Date	22/08/16
Checked	SM	Date	CDATE

Project No:

Drawing No:	64	Rev:	—
-------------	----	------	---





COPYRIGHT, DESIGNS and PATENTS ACT 1988:  
 This drawing may not be reproduced, copied or used in any way without the written permission of the Director of Development & Infrastructure.  
 © THE HIGHLAND COUNCIL

**Notes**  
 © Crown Copyright.  
 The Highland Council 2014 100023369

Revision Details	Drawn By	Checked By	Check Date	Scale



Roads & Transport  
 Community Services

COMMUNITY\_SERVICE  
 GLENURQUHART\_RD,  
 INVERNESS\_IV3\_5NX

Phone 01463252939  
 E-mail HIGHLAND.GOV.UK

Project  
 THE\_HIGHLAND\_COUNCIL  
 (OFF-STREET\_PARKING\_PLACES)  
 (DECriminalISED\_PARKING  
 ENFORCEMENT\_AND  
 CONSOLIDATION)  
 ORDER\_2016


The  
 DUNNET\_LINKS\_CAR\_PARK  
 CP0015


Scale  
 1:2000 (@ A4)

Drawn	GO	Date	22/08/16
Checked	SM	Date	CDATE

Project No:

Drawing No.	65	Rev.	—
-------------	----	------	---

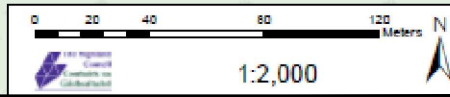

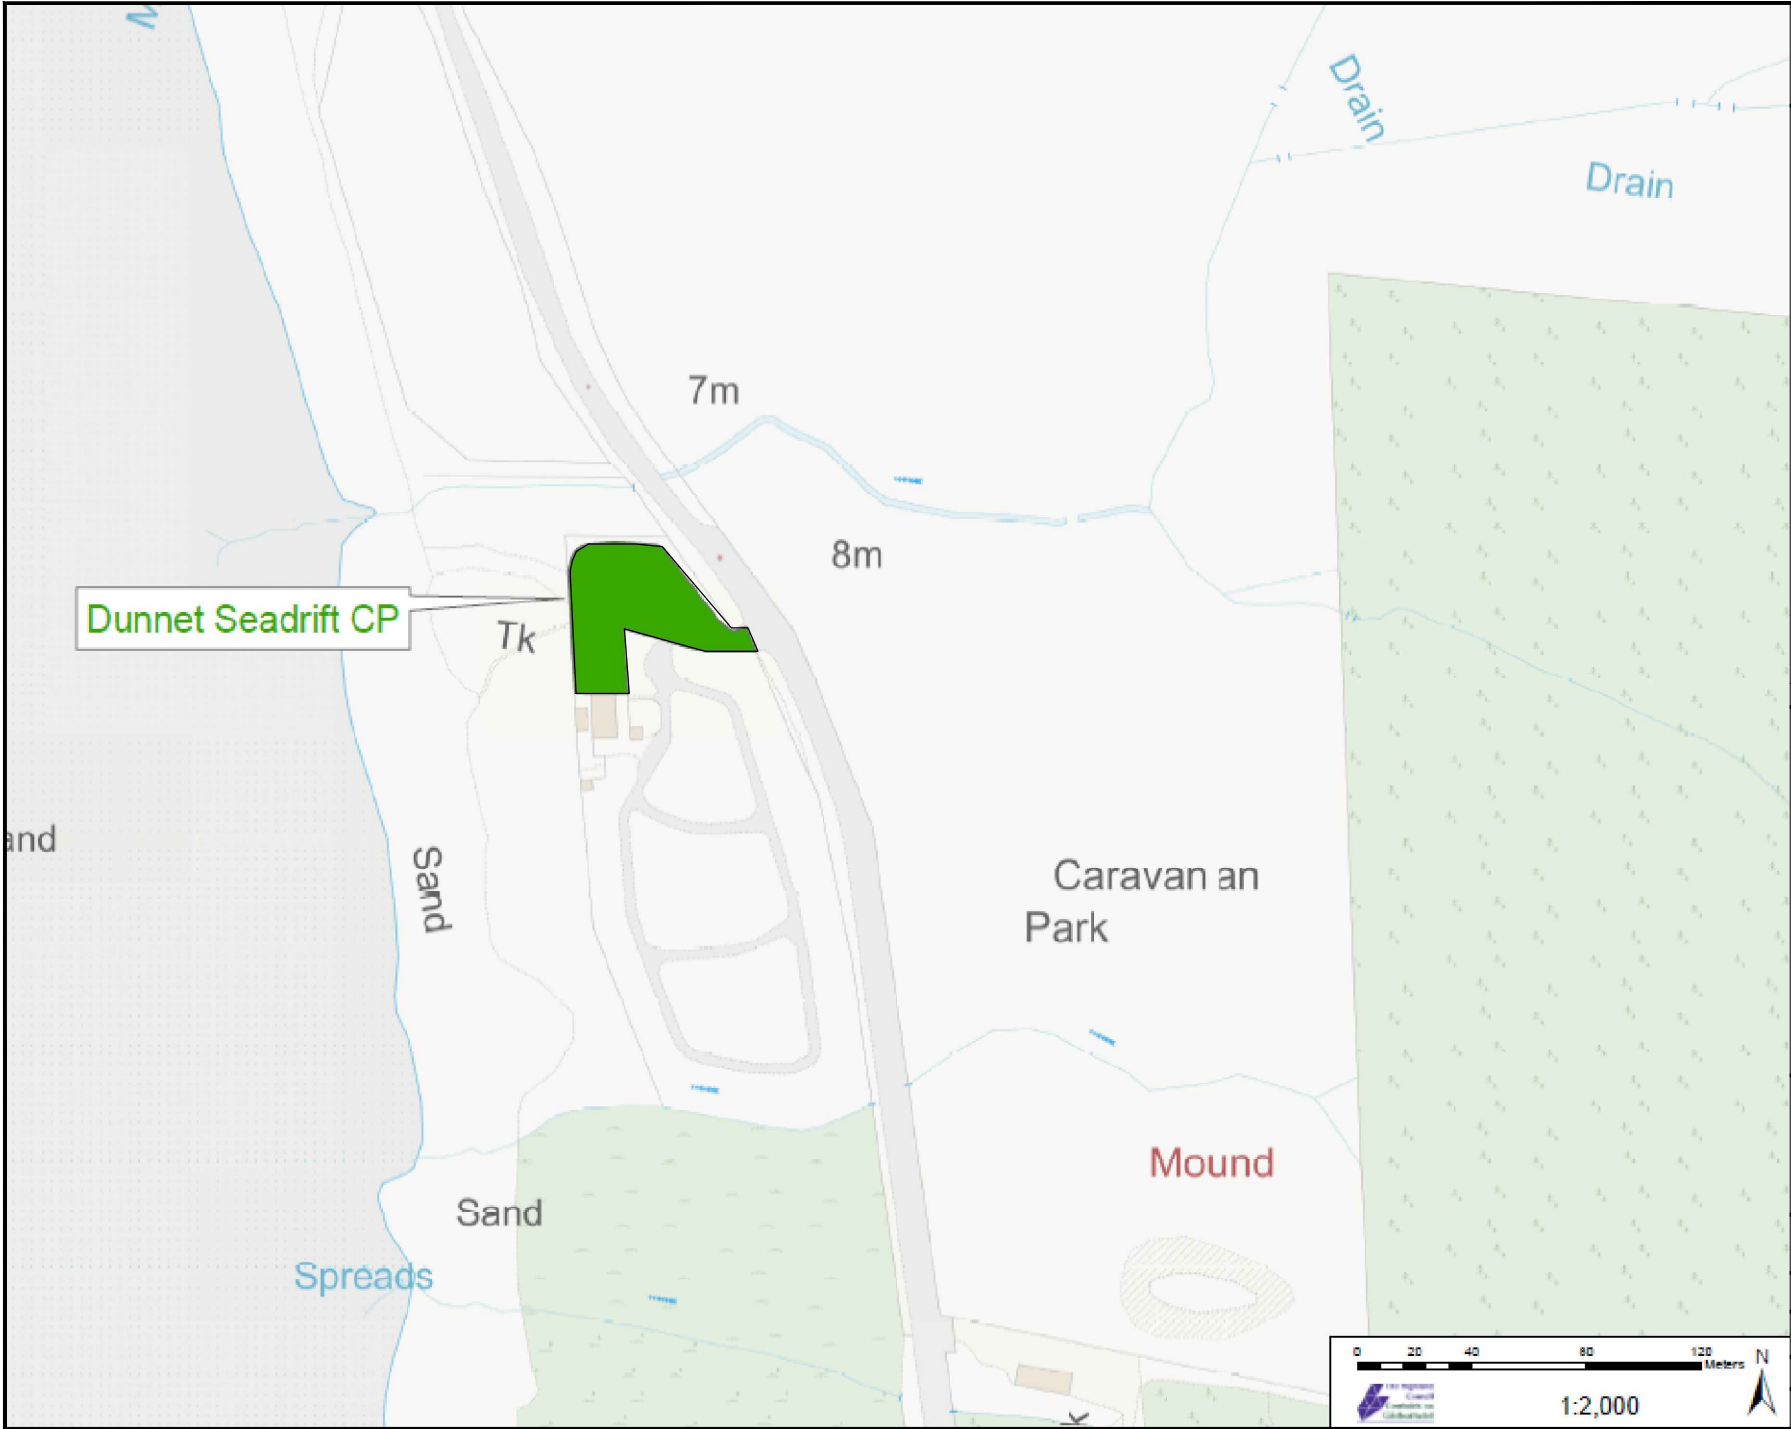

COPYRIGHT, DESIGNS and PATENTS ACT 1988:  
 This drawing may not be reproduced, copied or used in any way without the written permission of the Director of Development & Infrastructure.  
 © THE HIGHLAND COUNCIL

**Notes**  
 © Crown Copyright.  
 The Highland Council 2014 100023369

Dunnet Seadrift CP

Tk

7m

8m

Drain

Drain

Sand

Caravan an Park

Mound

Sand

Spreads

Revision Details			
Drawn	Check	Check	Surf
By	By	Date	



Roads & Transport  
 Community Services

COMMUNITY\_SERVICE  
 GLENURQUHART\_RD,  
 INVERNESS\_IV3\_5NX

Phone 01463252939  
 E-mail HIGHLAND.GOV.UK

Project  
 THE\_HIGHLAND\_COUNCIL  
 (OFF-STREET\_PARKING\_PLACES)  
 (DECriminalISED\_PARKING  
 ENFORCEMENT\_AND  
 CONSOLIDATION)  
 ORDER\_2016

Title  
 DUNNET\_SEADRIFT\_CP  
 CP0016


Scale  
 1:2000 (@ A4)

Drawn	GO	Date	22/08/16
Checked	SM	Date	CDATE

Project No.

Drawing No.	66	Rev.	-
-------------	----	------	---



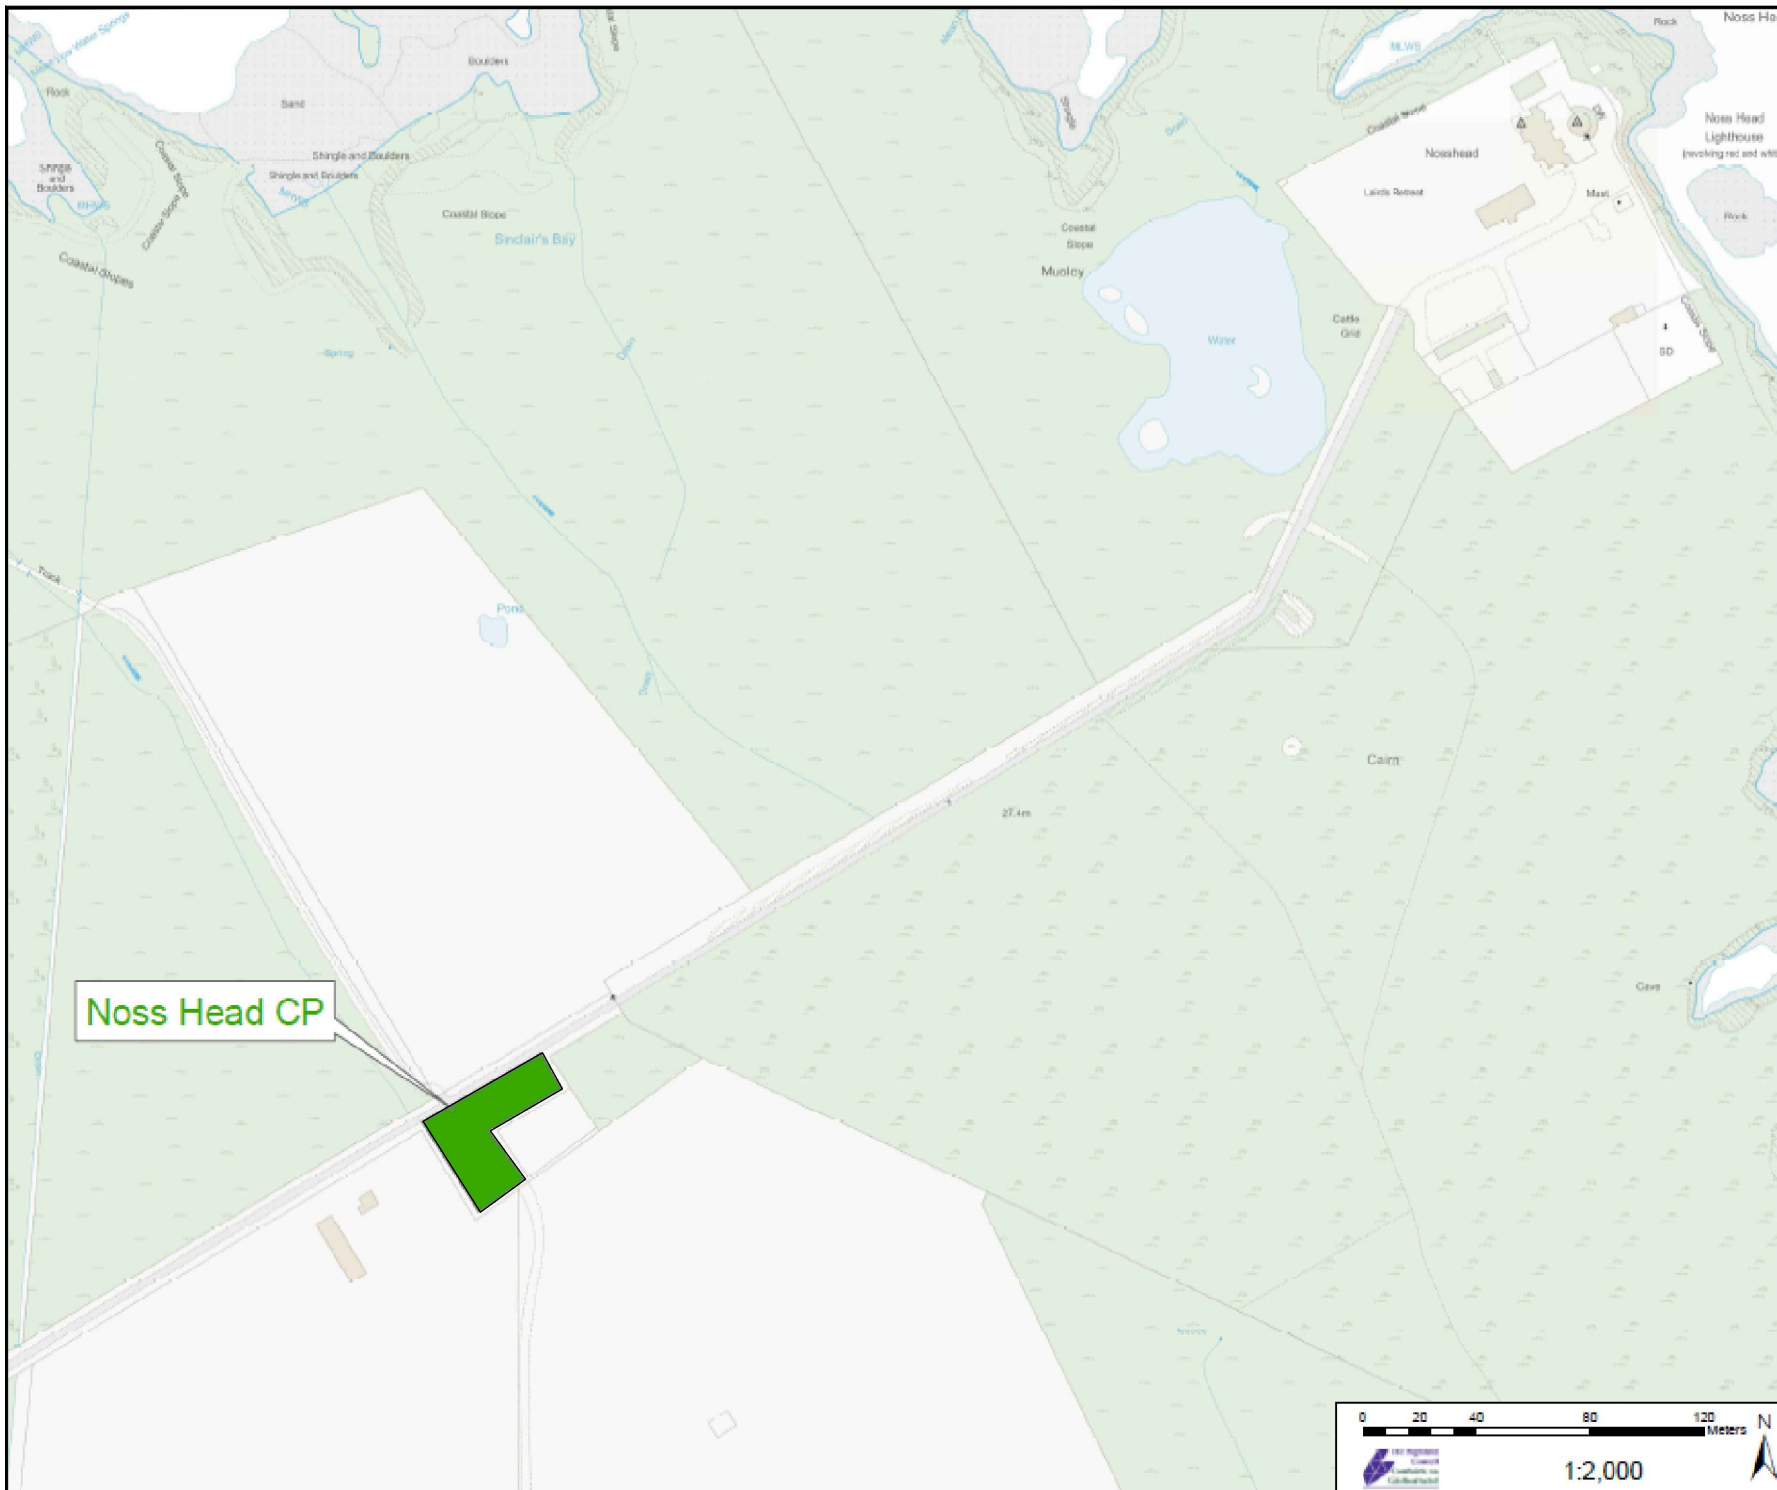


COPYRIGHT, DESIGNS and PATENTS ACT 1988:  
 This drawing may not be reproduced, copied or used in any way without the written permission of the Director of Development & Infrastructure.  
 © THE HIGHLAND COUNCIL

**Notes**  
 © Crown Copyright.  
 The Highland Council 2014 100023369

Revision Details	Drawn By	Checked By	Check Date	Surf.

 **The Highland Council**  
 Comhairle na Gaidhealtachd

**Roads & Transport  
 Community Services**

COMMUNITY\_SERVICE  
 GLENUROUHART\_RD,  
 INVERNESS\_IV3\_5NX  
 ADDRESS3

Phone 01463252939  
 E-mail HIGHLAND.GOV.UK


Project  
**THE\_HIGHLAND\_COUNCIL  
 (OFF-STREET\_PARKING\_PLACES)  
 (DECriminalISED\_PARKING  
 ENFORCEMENT\_AND  
 CONSOLIDATION)  
 ORDER\_2016**


Title  
**NOSS\_HEAD\_CP  
 CP0017**

Scale  
**1:2000 (@ A4)**

Drawn	GO	Date	22/08/16
Checked	SM	Date	CDATE

Project No:  
 Drawing No: **85** Rev: **\_**

 **1:2,000**

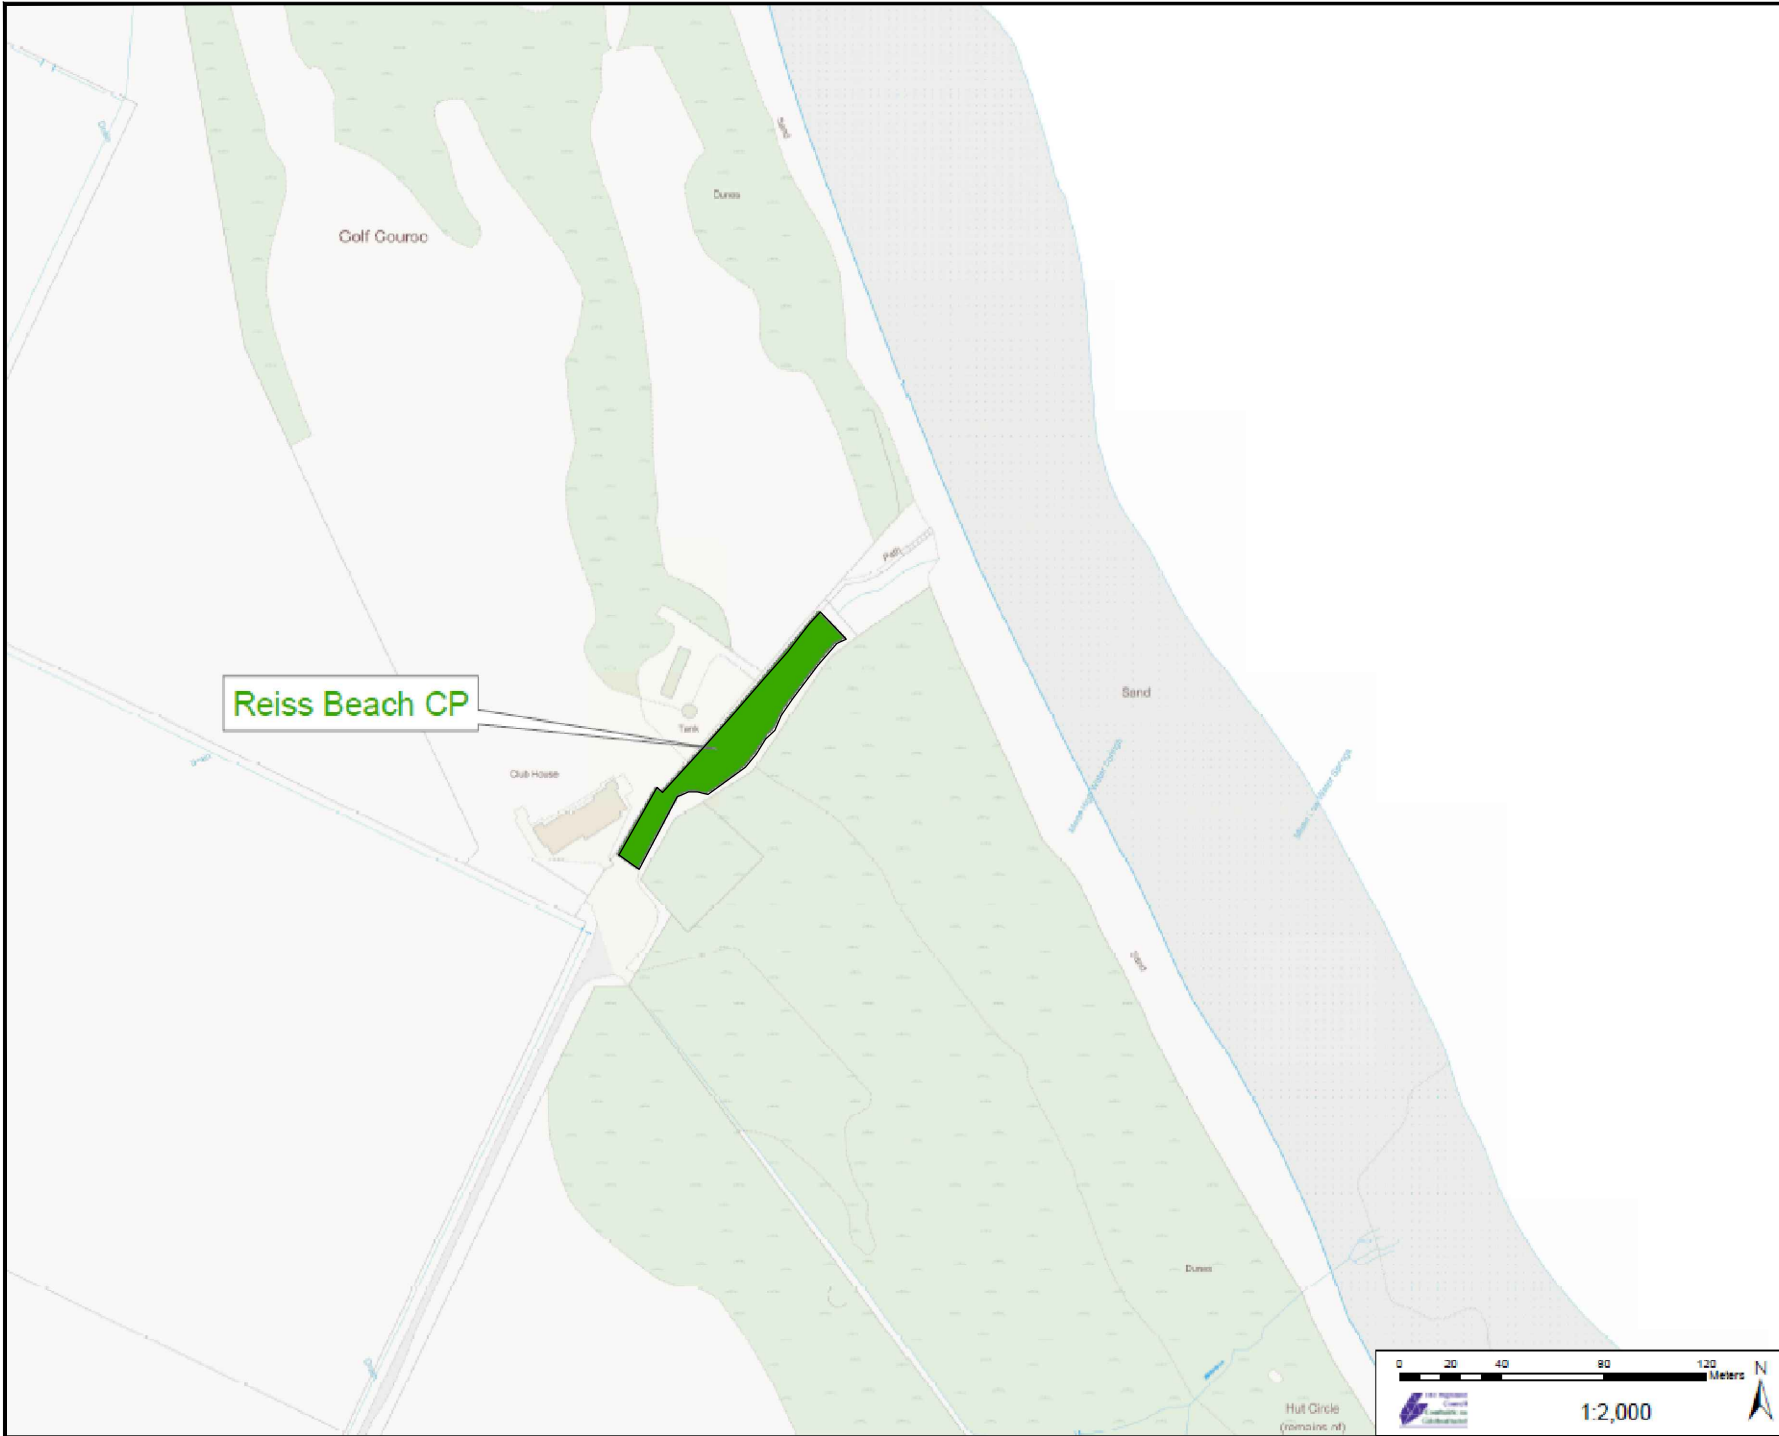

COPYRIGHT, DESIGNS AND PATENTS ACT 1988:  
 This drawing may not be reproduced, copied or used in any way without the written permission of the Director of Development & Infrastructure.  
 © THE HIGHLAND COUNCIL

**Notes**  
 © Crown Copyright.  
 The Highland Council 2014 100023369

Revision Details	Drawn By	Checked By	Check Date	Subs

**The Highland Council**  
 Comhairle na Gaidhealtachd

**Roads & Transport  
 Community Services**

COMMUNITY\_SERVICE  
 GLENURQUHART\_RD,  
 INVERNESS\_IV3\_5NX  
 ADDRESS3

Phone 01463252939  
 E-mail HIGHLAND.GOV.UK

Project  
**THE\_HIGHLAND\_COUNCIL  
 (OFF-STREET\_PARKING\_PLACES)  
 (DECriminalISED\_PARKING  
 ENFORCEMENT\_AND  
 CONSOLIDATION)  
 ORDER\_2016**


Title  
**REISS\_BEACH\_CP  
 CP0018**


Scale  
**1:2000 (@ A4)**

Drawn	GO	Date	22/08/16
Checked	SM	Date	CDATE

Project No:

Drawing No:	86	Rev:	—
-------------	----	------	---

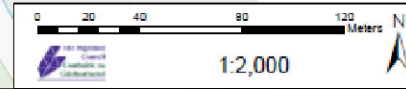

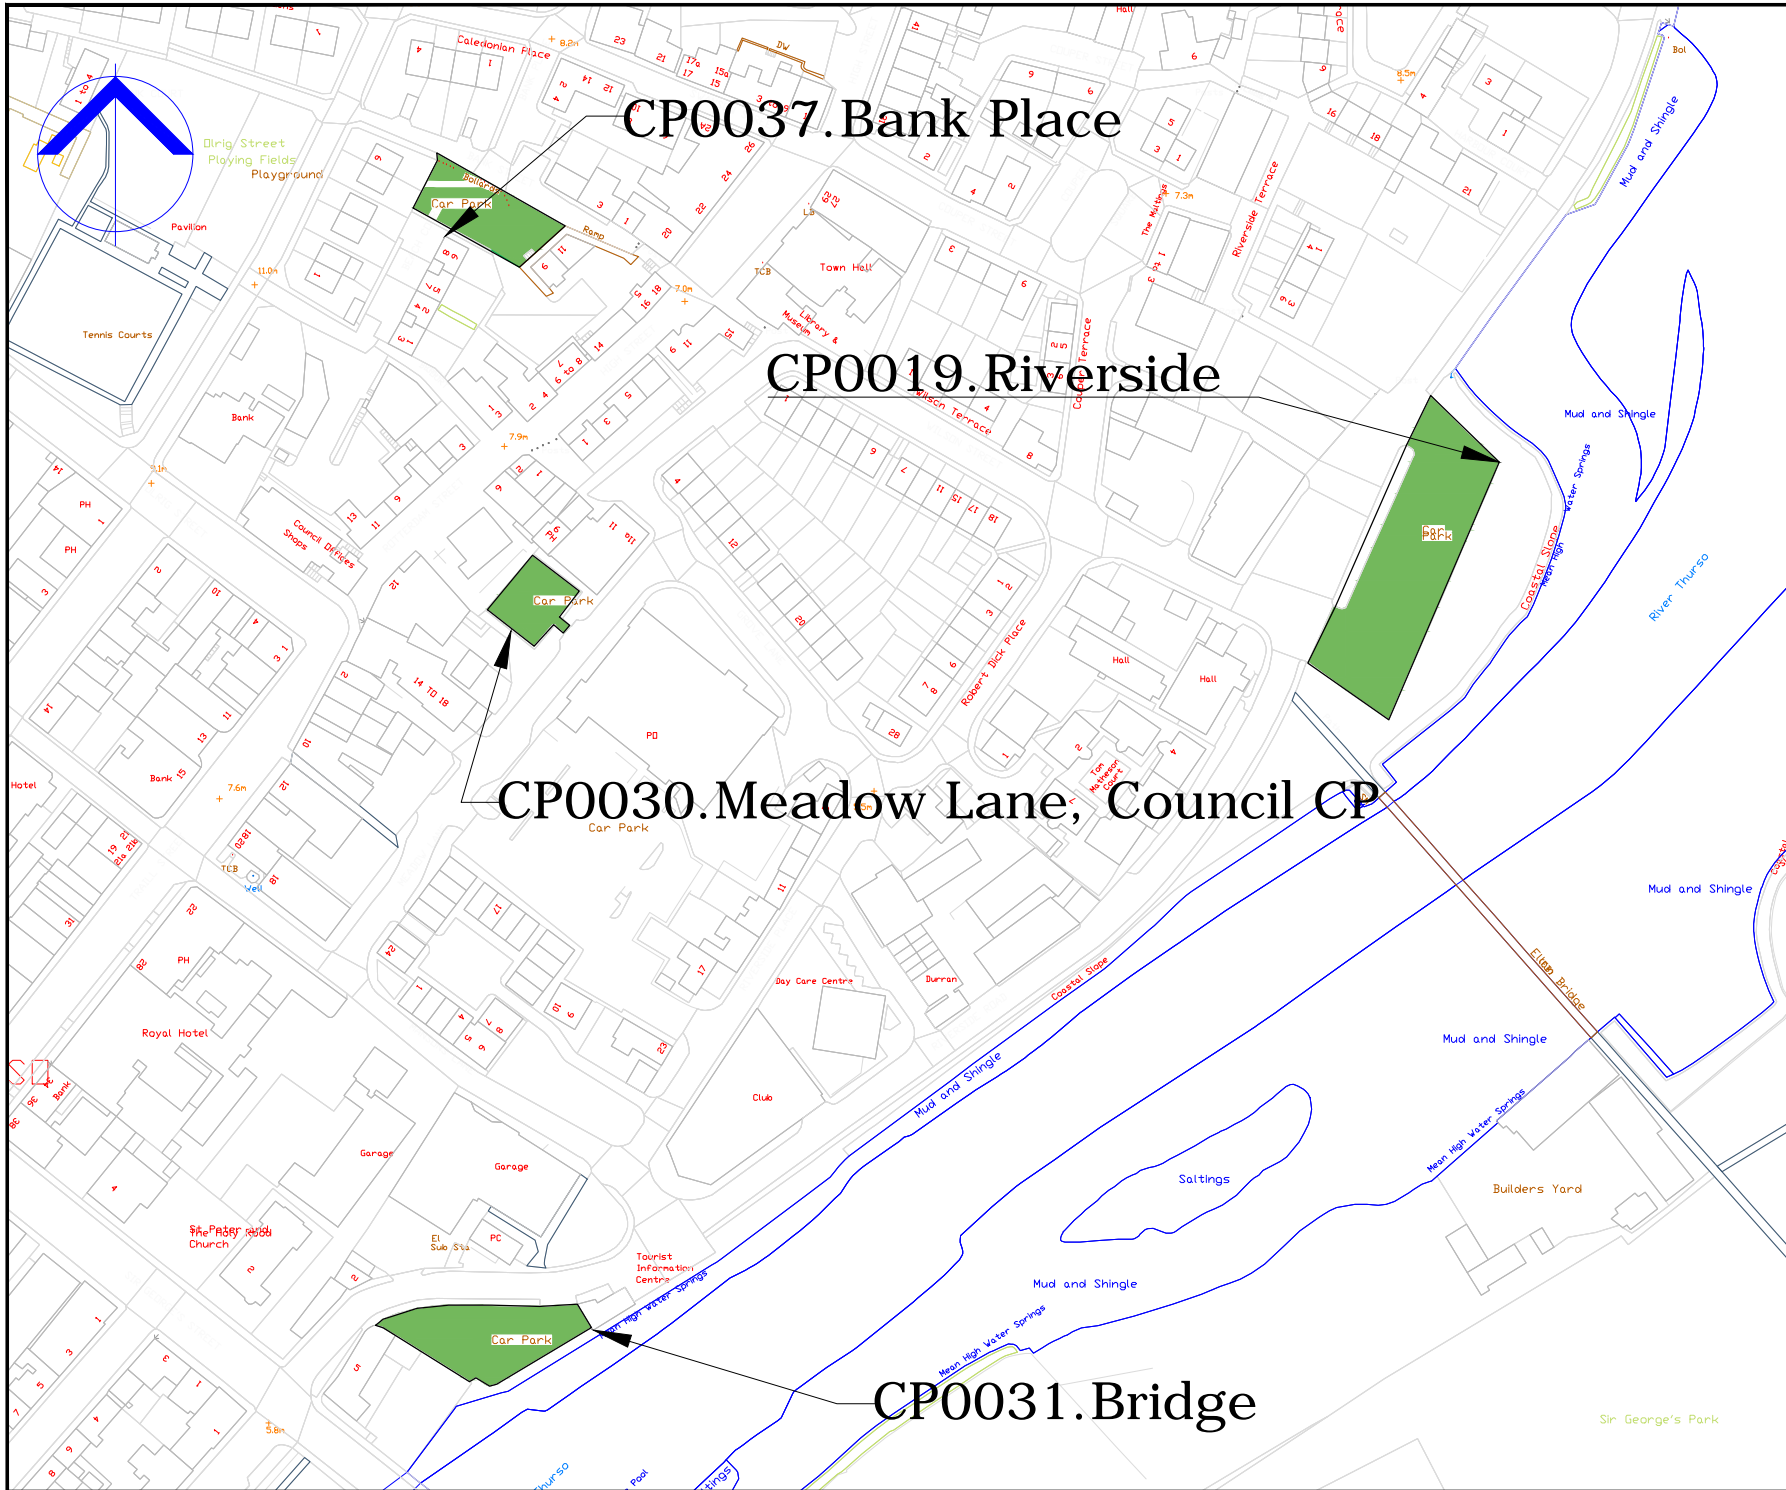

COPYRIGHT, DESIGNS and PATENTS ACT 1988:  
 This drawing may not be reproduced, copied or used in any way without the written permission of the Director of Development & Infrastructure.  
 © THE HIGHLAND COUNCIL

**Notes**  
 © Crown Copyright,  
 The Highland Council 2014 100023369

Revision Details				
Drawn By	Check By	Check Date	Check Date	Subst



**Roads & Transport  
 Community Services**

COMMUNITY\_SERVICE  
 GLENURQUHART\_RD,  
 INVERNESS\_IV3\_5NX  
 ADDRESS3

Phone 01463252939  
 E-mail HIGHLAND.GOV.UK


Project  
**THE HIGHLAND COUNCIL  
 (OFF-STREET PARKING PLACES)  
 (DECriminalISED PARKING  
 ENFORCEMENT AND  
 CONSOLIDATION)  
 ORDER\_2016**

Title  
**THURSO\_CAR\_PARKS  
 CP0019,0030,0031,0037**

Scale  
**1:2000 (@ A4)**

Drawn	GO	Date	22/08/16
Checked	SM	Date	CDATE

Project No:  
 Drawing No: **46** Rev: **-**

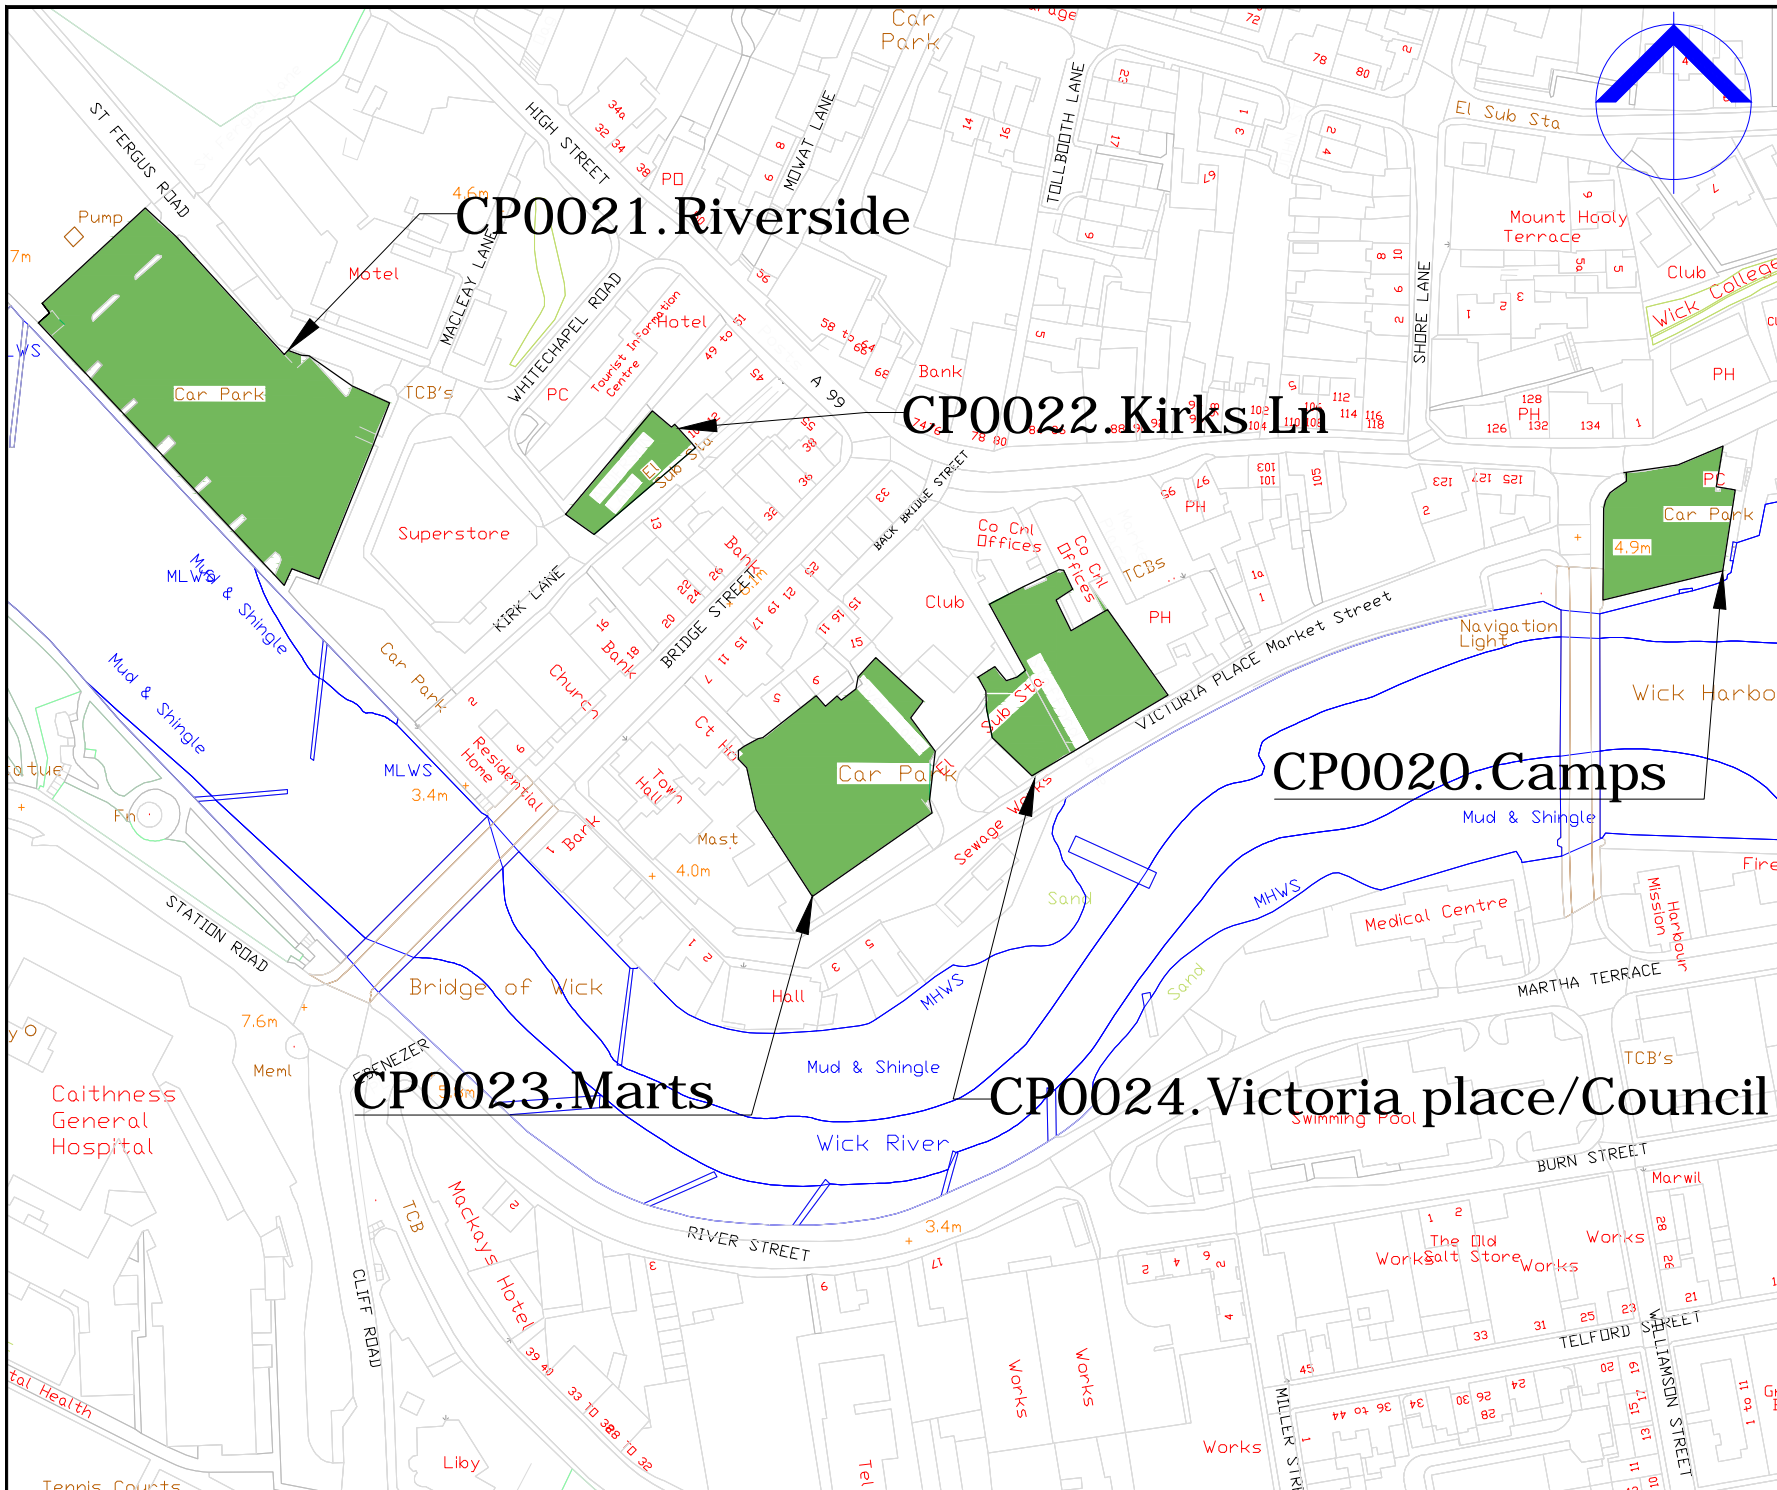

COPYRIGHT, DESIGNS and PATENTS ACT 1988:  
 This drawing may not be reproduced, copied or used in any way without the written permission of the Director of Development & Infrastructure.  
 © THE HIGHLAND COUNCIL

**Notes**  
 © Crown Copyright.  
 The Highland Council 2014 100023369

Revision Details			
Drawn By	Checked By	Check Date	Surf

**The Highland Council**  
**Comhairle na Gaidhealtachd**

**Roads & Transport  
 Community Services**

COMMUNITY\_SERVICE  
 GLENURQUHART\_RD,  
 INVERNESS\_IV3\_5NX  
 ADDRESS3

Phone 01463252939  
 E-mail HIGHLAND.GOV.UK

Project  
**THE HIGHLAND COUNCIL  
 (OFF-STREET PARKING PLACES)  
 (DECriminalISED PARKING  
 ENFORCEMENT AND  
 CONSOLIDATION)  
 ORDER\_2016**


Title  
**WICK\_CAR\_PARKS  
 CP0020,0021,0022,0023,0024**

Scale  
**1:2000 (© A4)**

Drawn	GO	Date	22/08/16
Checked	SM	Date	CDATE

Project No:  
 Drawing No: **49** Rev: **-**



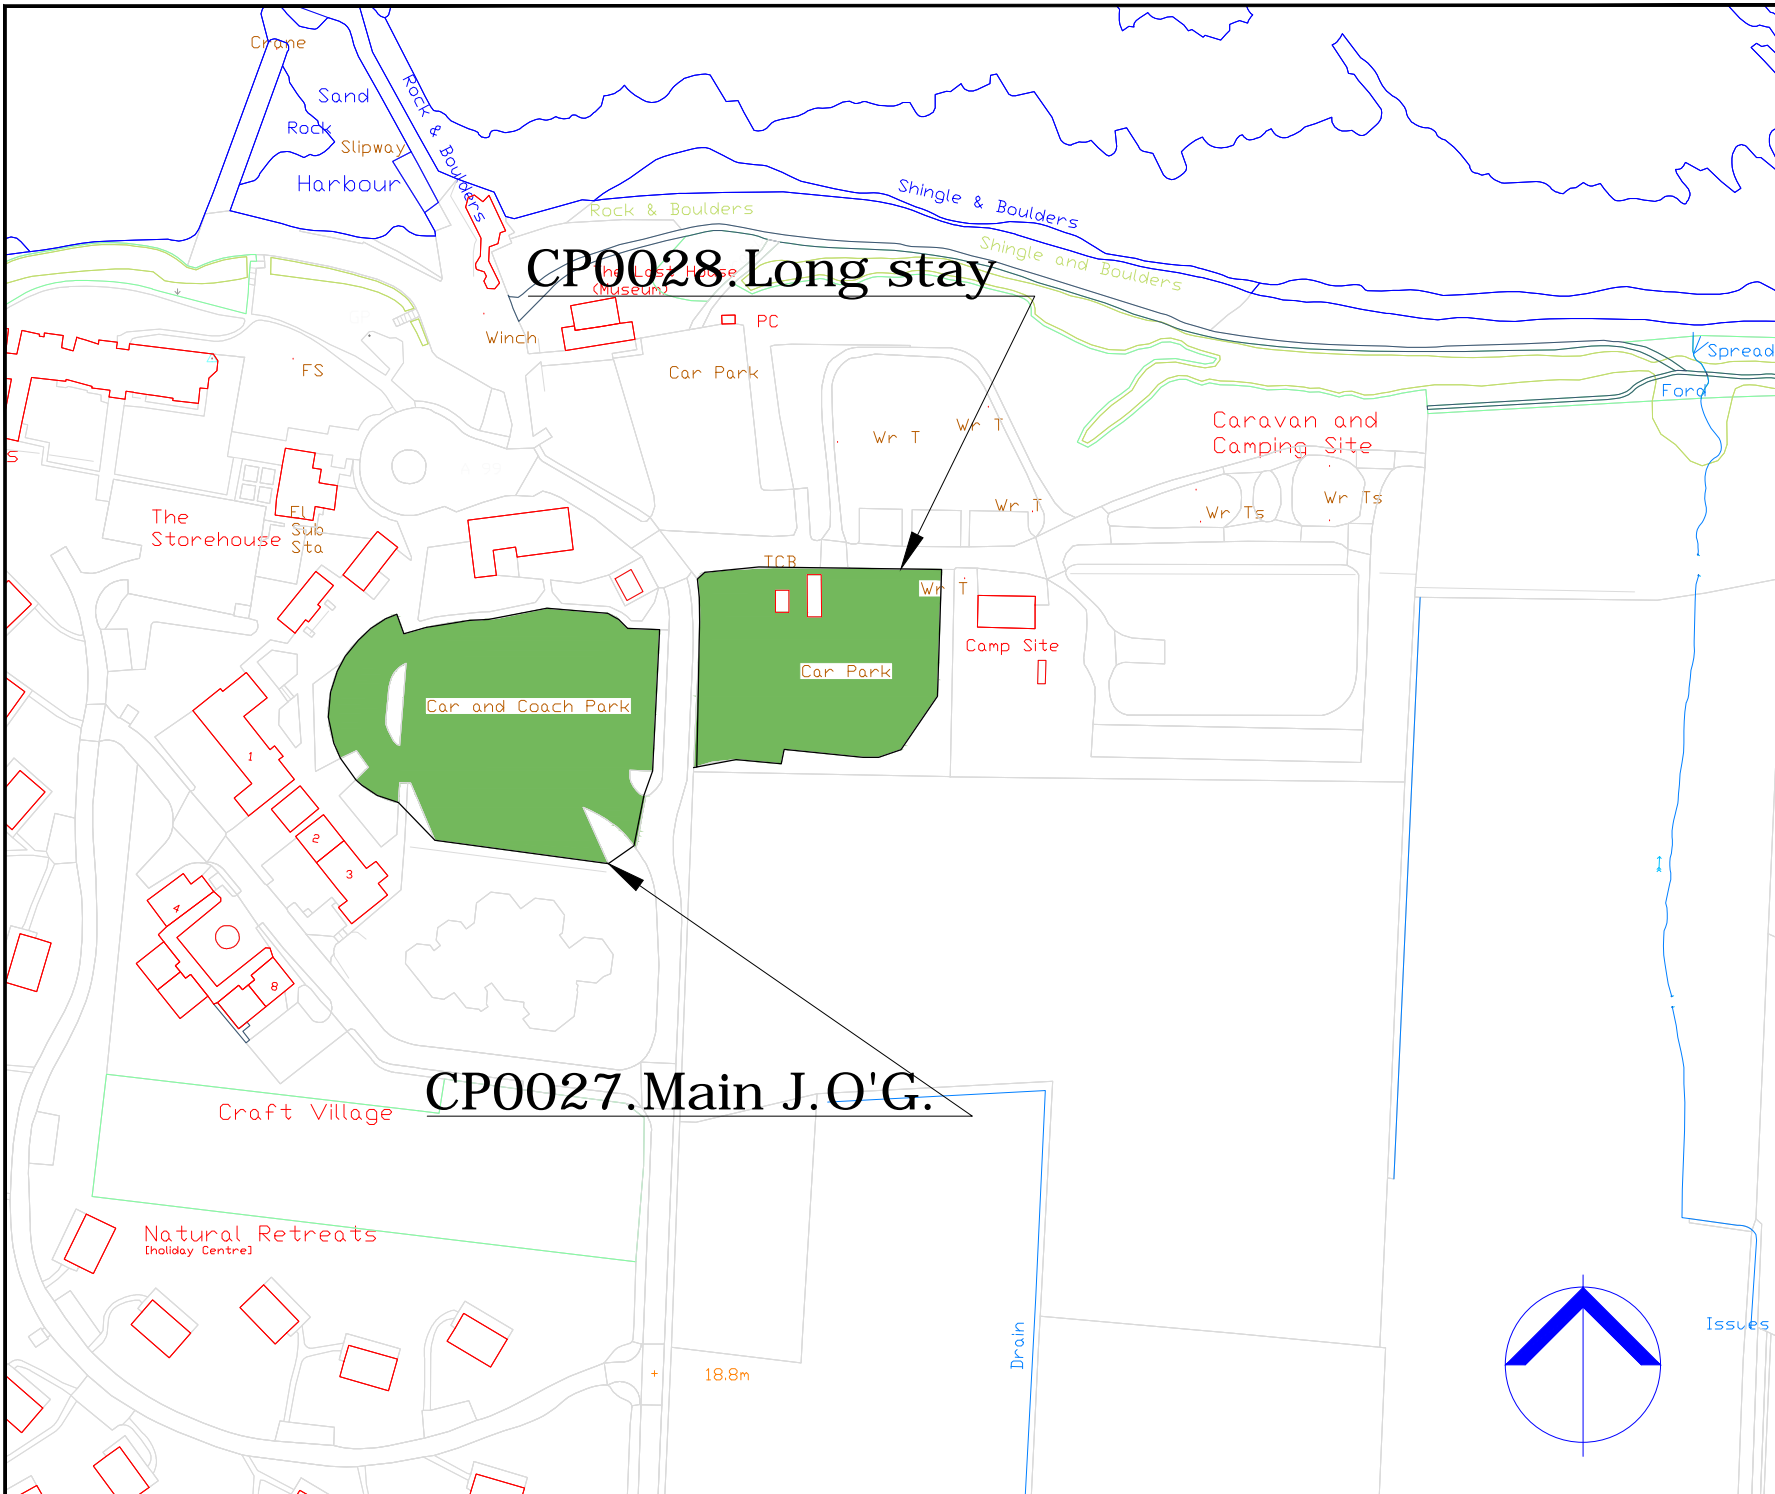

**Notes**

© Crown Copyright.  
 The Highland Council 2014 100023369

Revision Details				Drawn	Checked	Scale
No.	Date	By	By	By	By	By



**Roads & Transport  
 Community Services**

COMMUNITY\_SERVICE  
 GLENURQUHART\_RD,  
 INVERNESS\_IV3\_5NX  
 ADDRESS3

Phone 01463252939

E-mail HIGHLAND.GOV.UK


Project  
**THE\_HIGHLAND\_COUNCIL  
 (OFF-STREET\_PARKING\_PLACES)  
 (DECriminalISED\_PARKING  
 ENFORCEMENT\_AND  
 CONSOLIDATION)  
 ORDER\_2016**

Title  
**JOHN\_O'GROATS\_CAR\_PARK  
 CP0027,0028**

Scale  
**1:2000 (@ A4)**

Drawn	GO	Date	22/08/16
Checked	SM	Date	CDATE

Project No.	
Drawing No.	31
Rev.	

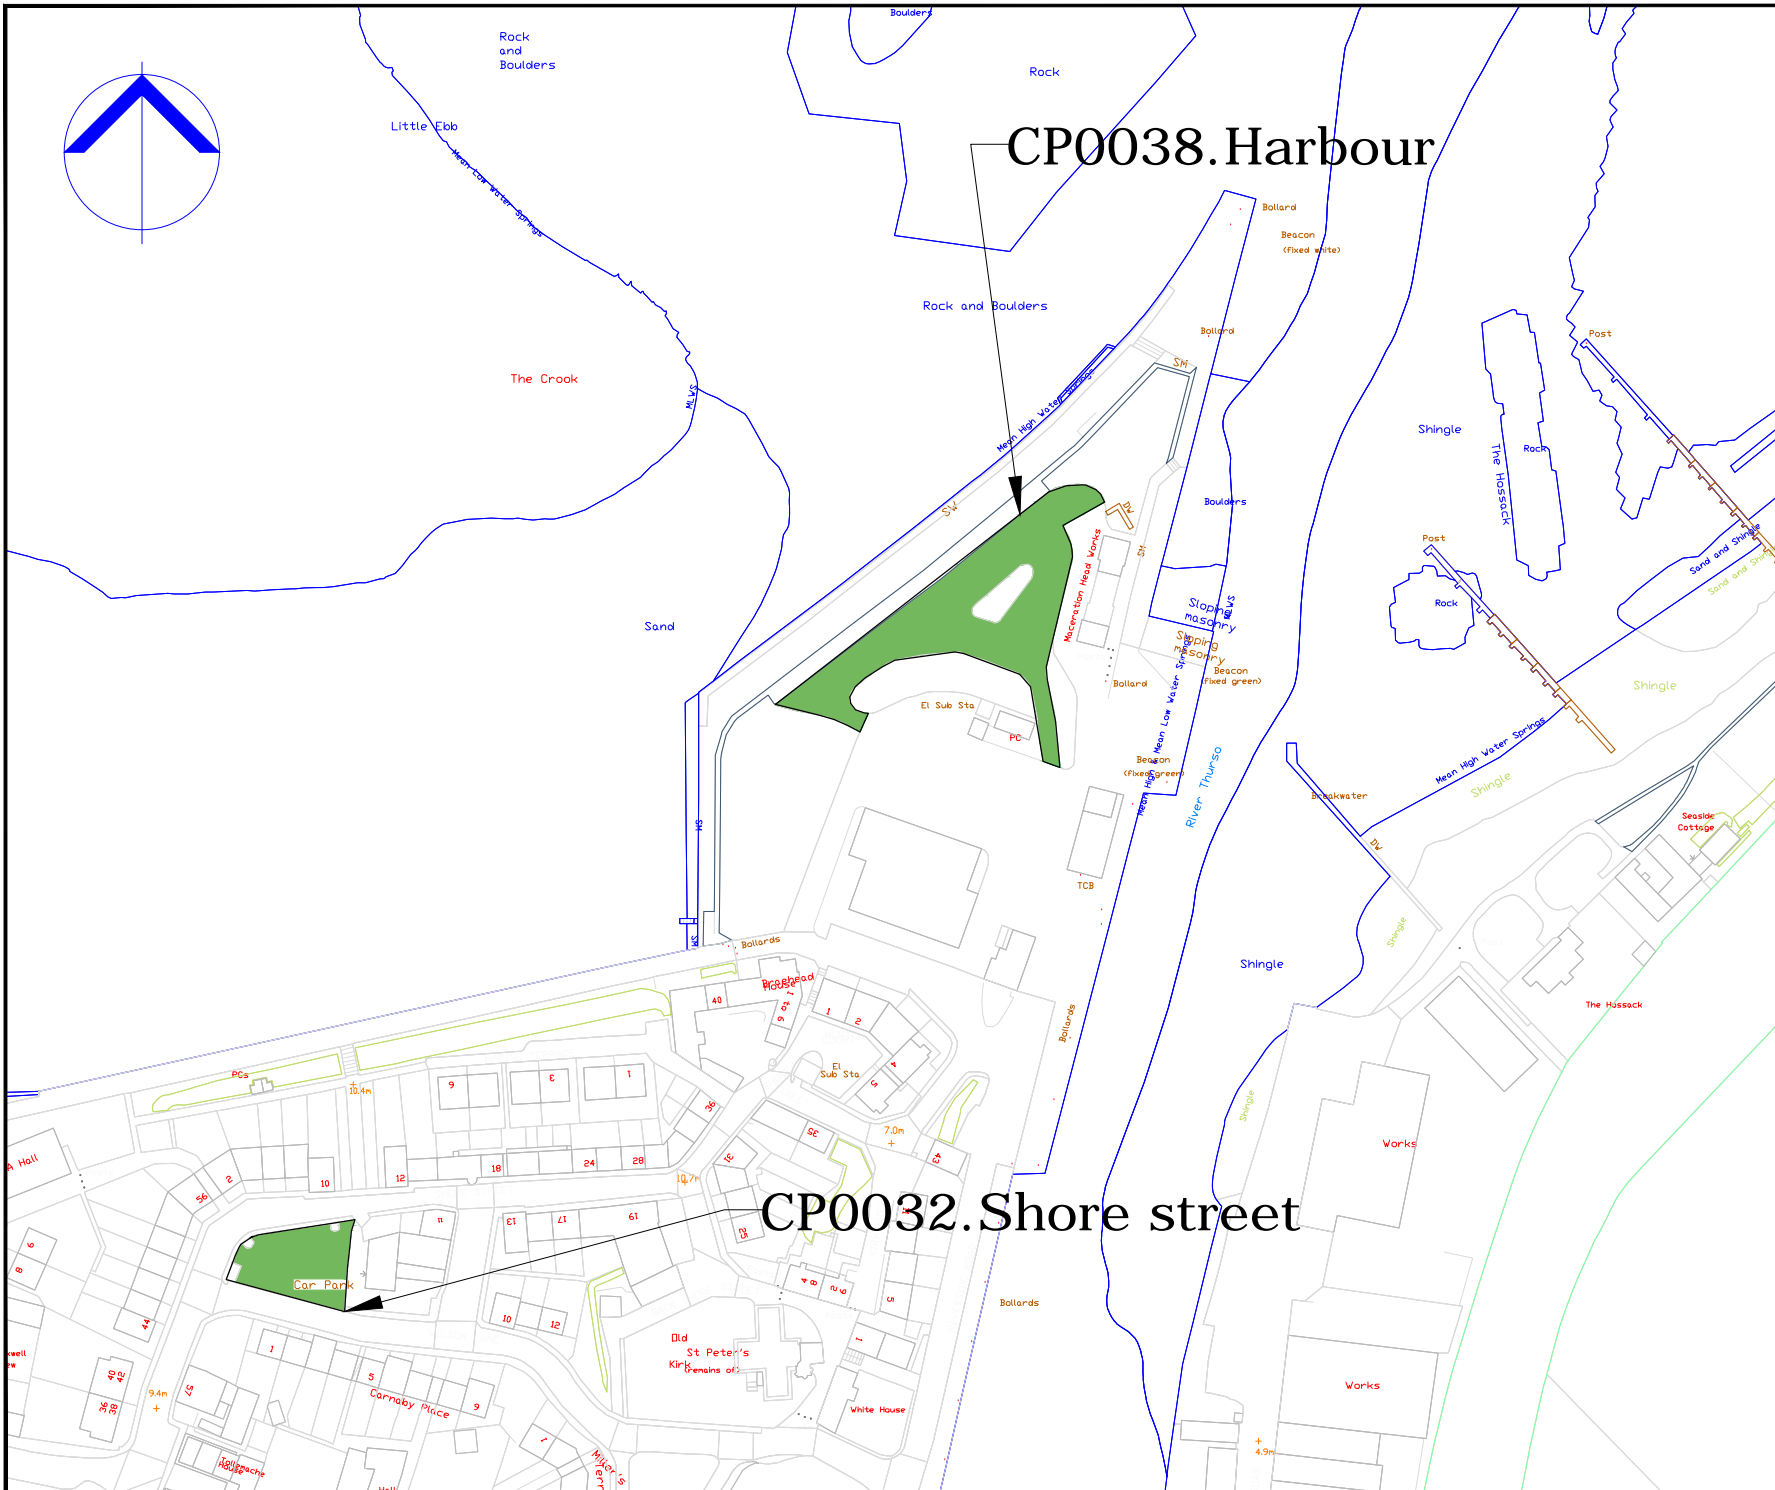

COPYRIGHT, DESIGNS and PATENTS ACT 1986:  
 This drawing may not be reproduced, copied or used in any way without the written permission of the Director of Development & Infrastructure.  
 © THE HIGHLAND COUNCIL

**Notes**  
 © Crown Copyright,  
 The Highland Council 2014 100023369

Revision Details			
Drawn By	Check By	Check Date	Surf

**The Highland Council**  
**Comhairle na Gaidhealtachd**

**Roads & Transport  
 Community Services**

COMMUNITY\_SERVICE  
 GLENURQUHART\_RD,  
 INVERNESS\_IV3\_5NX  
 ADDRESS3

Phone 01463252939  
 E-mail HIGHLAND.GOV.UK

Project  
 THE\_HIGHLAND\_COUNCIL  
 (OFF-STREET\_PARKING\_PLACES)  
 (DECriminalISED\_PARKING  
 ENFORCEMENT\_AND  
 CONSOLIDATION)  
 ORDER\_2016

Title  
 THURSO\_CAR\_PARKS  
 CP0032.0038

Scale  
 1:2000 (@ A4)

Drawn	GO	Date	22/08/16
Checked	SM	Date	CDATE

Project No:  
 Drawing No: 47 Rev: \_



# CP0039.Stevenson, Inshes PG

COPYRIGHT, DESIGNS and PATENTS ACT 1988:  
 This drawing may not be reproduced, copied or used in any way without the written permission of the Director of Development & Infrastructure.  
 © THE HIGHLAND COUNCIL

**Notes**  
 © Crown Copyright.  
 The Highland Council 2014 100023369

Revision Details	Drawn By	Checked By	Check Date	Surf



**Roads & Transport  
 Community Services**

COMMUNITY\_SERVICE  
 GLENURQUHART\_RD,  
 INVERNESS\_IV3\_5NX  
 ADDRESS3

Phone 01463252939  
 E-mail HIGHLAND.GOV.UK


Project  
 THE\_HIGHLAND\_COUNCIL  
 (OFF-STREET\_PARKING\_PLACES)  
 (DECriminalISED\_PARKING  
 ENFORCEMENT AND  
 CONSOLIDATION)  
 ORDER\_2016

Title  
 INVERNESS\_CAR\_PARK  
 CP0039

Scale  
 1:2000 (@ A4)

Drawn GO Date 22/08/16  
 Checked SM Date CDATE

Project No:  
 Drawing No: 23 Rev: -

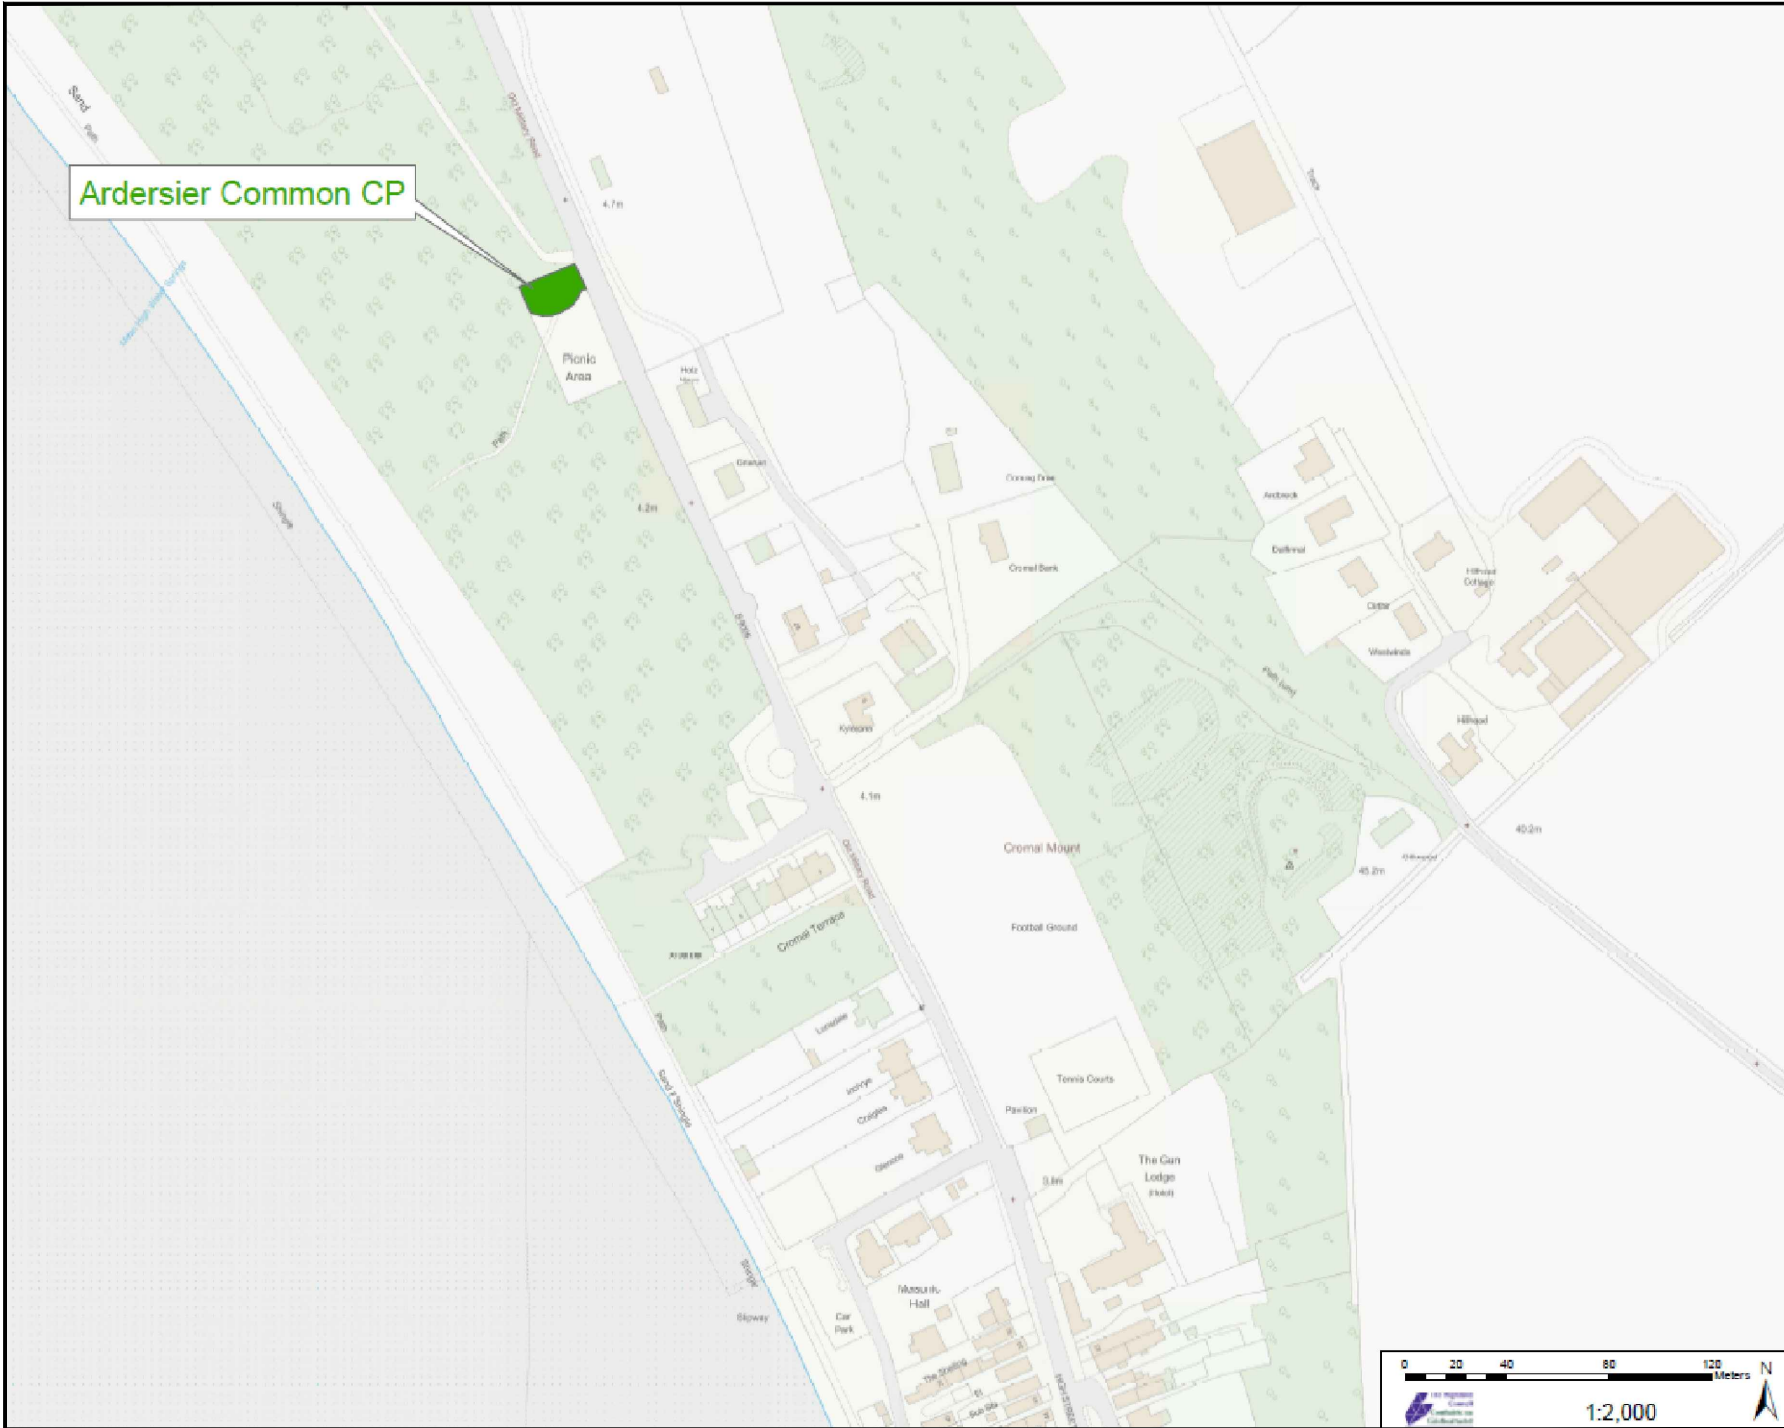

Ardersier Common CP

COPYRIGHT, DESIGNS and PATENTS ACT 1988:  
 This drawing may not be reproduced, copied or used in any way without the written permission of the Director of Development & Infrastructure.  
 © THE HIGHLAND COUNCIL

**Notes**  
 © Crown Copyright,  
 The Highland Council 2014 100023369

Revision Details				
Drawn By	Checked By	Check Date	Check Status	Rev



**Roads & Transport  
 Community Services**

COMMUNITY\_SERVICE  
 GLENURQUHART\_RD,  
 INVERNESS\_IV3\_5NX

Phone 01463252939  
 E-mail HIGHLAND.GOV.UK

Project  
**THE\_HIGHLAND\_COUNCIL  
 (OFF-STREET\_PARKING\_PLACES)  
 (DECriminalISED\_PARKING  
 ENFORCEMENT\_AND  
 CONSOLIDATION)  
 ORDER\_2016**


Title  
**ARDERSIER\_COMMON\_CP  
 CP0040**


Scale  
**1:2000 (@ A4)**

Drawn	GO	Date	22/08/16
Checked	SM	Date	CDATE

Project No:

Drawing No:	51	Rev:	—
-------------	----	------	---

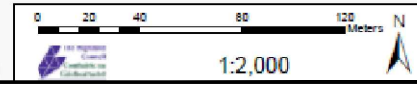

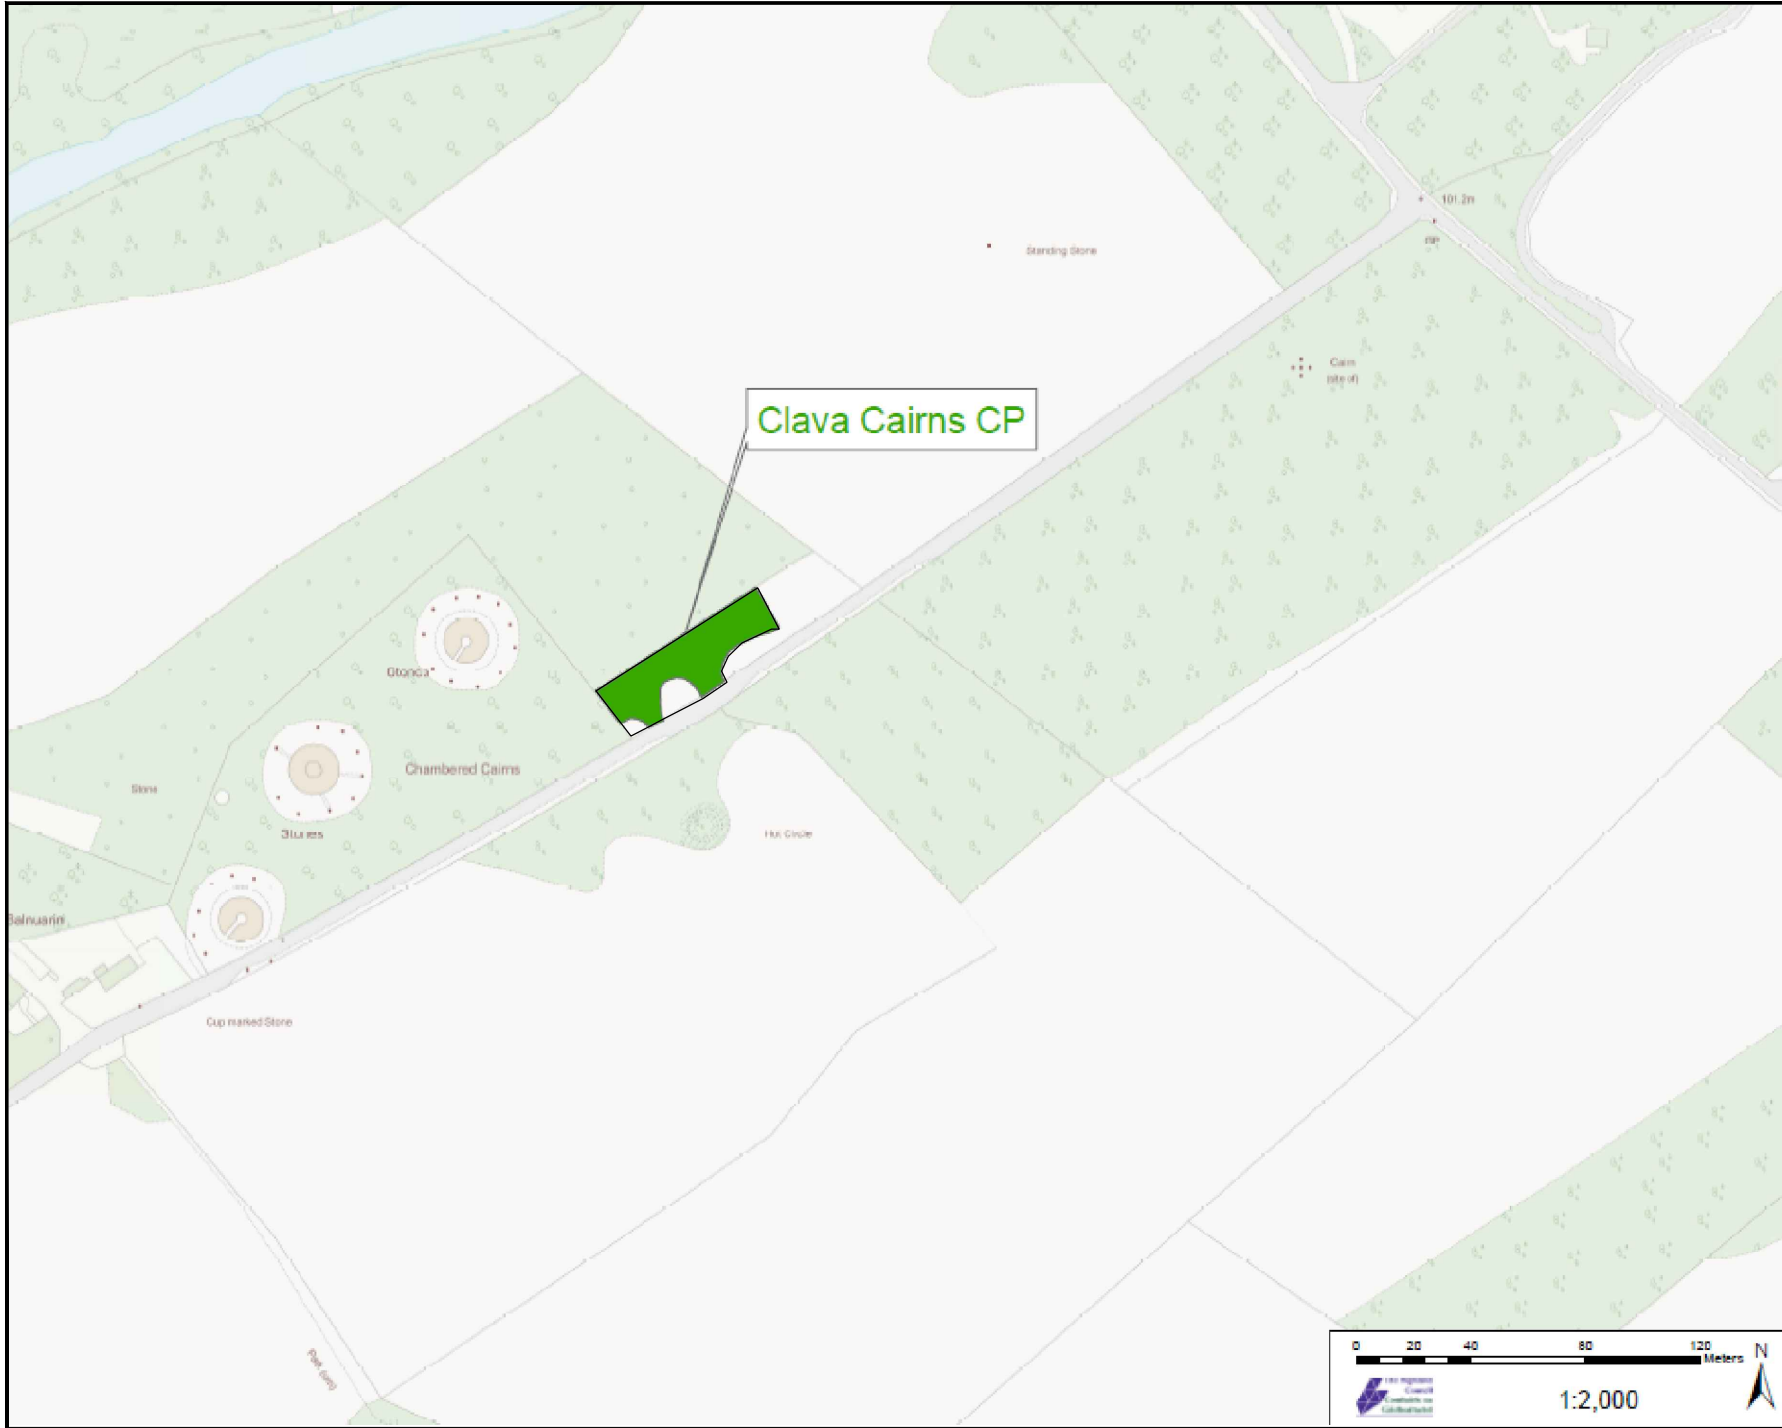

COPYRIGHT, DESIGNS and PATENTS ACT 1988:  
 This drawing may not be reproduced, copied or used in any way without the written permission of the Director of Development & Infrastructure.  
 © THE HIGHLAND COUNCIL

**Notes**  
 © Crown Copyright.  
 The Highland Council 2014 100023369

Revision Details			
Drawn	Checked	Checked	Surf's
By	By	Date	



**The Highland Council**  
 Comhairle na Gaidhealtachd

**Roads & Transport  
 Community Services**

COMMUNITY\_SERVICE  
 GLENURQUHART\_RD.  
 INVERNESS\_IV3\_5NX

Phone 01463252939  
 E-mail HIGHLAND.GOV.UK

Project  
**THE\_HIGHLAND\_COUNCIL  
 (OFF-STREET\_PARKING\_PLACES)  
 (DECriminalISED\_PARKING  
 ENFORCEMENT\_AND  
 CONSOLIDATION)  
 ORDER\_2016**

Title  
**CLAVA\_CAIRNS\_CAR\_PARK  
 CP0041**


Scale  
**1:2000 (@ A4)**


Drawn GO Date 22/08/16

Checked SM Date CDATE

Project No:

Drawing No: 59 Rev: -

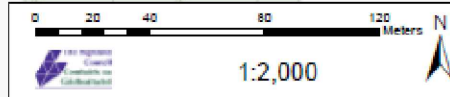

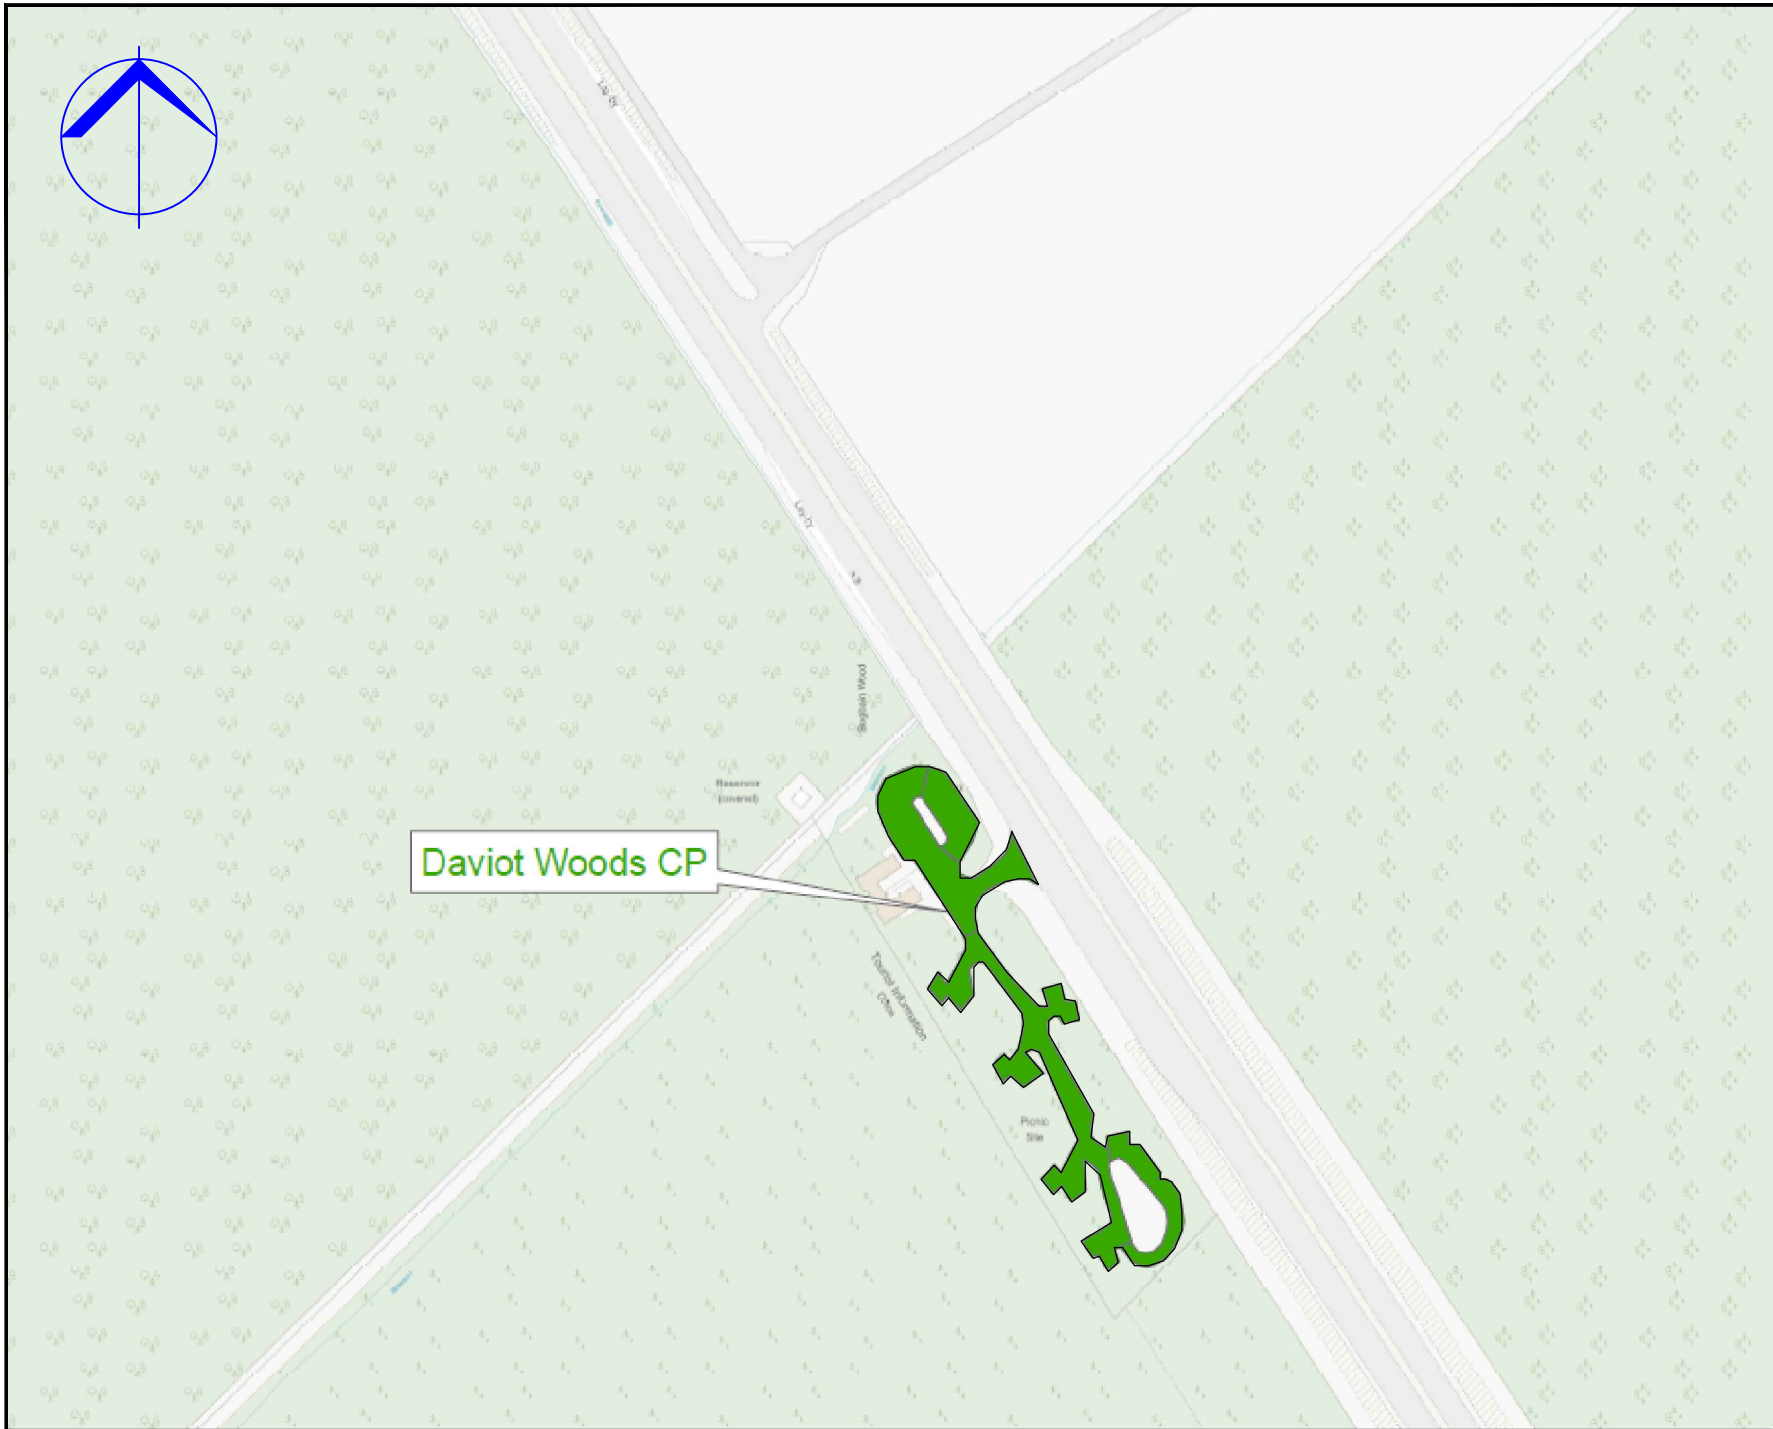

COPYRIGHT, DESIGNS and PATENTS ACT 1986.  
 This drawing may not be reproduced, copied or used in any way without the written permission of the Director of Development & Infrastructure.  
 © THE HIGHLAND COUNCIL

**Notes**  
 © Crown Copyright.  
 The Highland Council 2014 100023369

Revision Details				
Drawn By	Checked By	Check Date	Check Class	Surf



**The Highland Council**  
 Comhairle na Gaidhealtachd

**Roads & Transport  
 Community Services**

COMMUNITY\_SERVICE  
 GLENURQUHART\_RD,  
 INVERNESS\_IV3\_5NX

Phone 01463252939  
 E-mail HIGHLAND.GOV.UK

Project:  
**THE\_HIGHLAND\_COUNCIL  
 (OFF-STREET\_PARKING\_PLACES)  
 (DECriminalISED\_PARKING  
 ENFORCEMENT\_AND  
 CONSOLIDATION)  
 ORDER\_2016**


Title:  
**DAVIOT\_WOOD\_CAR\_PARK  
 CP0042**

Scale:  
**1:2000 (@ A4)**

Drawn	GO	Date	22/08/16
Checked	SM	Date	CDATE

Project No:

Drawing No:	<b>61</b>	Rev:	—
-------------	-----------	------	---

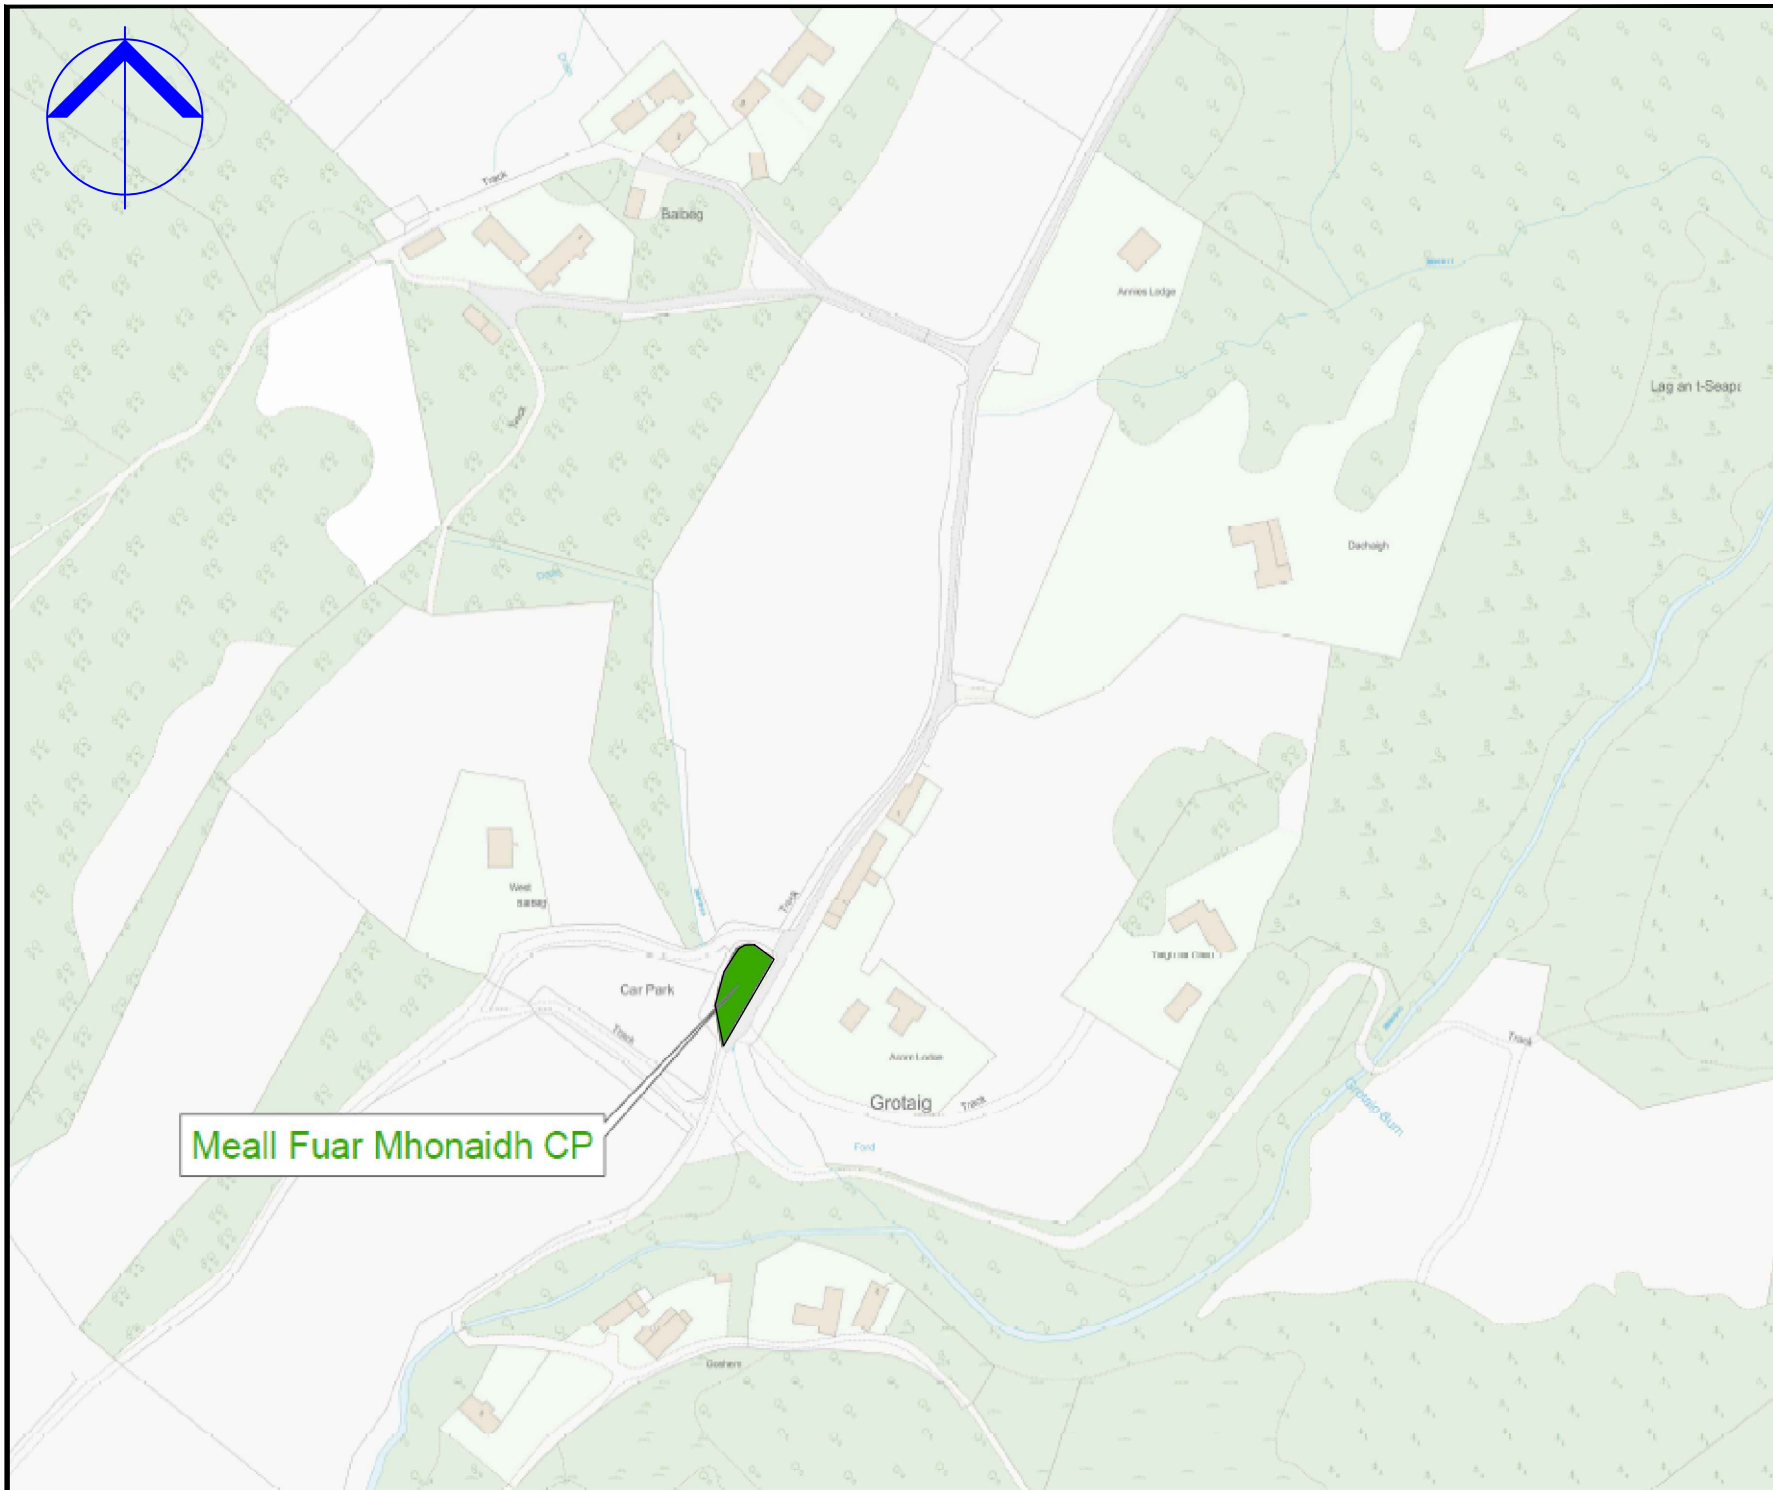

COPYRIGHT, DESIGNS and PATENTS ACT 1986  
 This drawing may not be reproduced, copied or used in any way without the written permission of the Director of Development & Infrastructure.  
 © THE HIGHLAND COUNCIL

**Notes**

© Crown Copyright.  
 The Highland Council 2014 10002398

--	--	--	--	--

**Revision Details**

Drawn	Check	Check	Check
By	By	Date	Date



**Roads & Transport  
 Community Services**

COMMUNITY\_SERVICE  
 GLENURQUHART\_RD,  
 INVERNESS\_IV3\_5NX  
 ADDRESS3

Phone 01463252939  
 E-mail HIGHLAND.GOV.UK

Project  
**THE\_HIGHLAND\_COUNCIL  
 (OFF-STREET\_PARKING\_PLACES)  
 (DECriminalISED\_PARKING  
 ENFORCEMENT\_AND  
 CONSOLIDATION)  
 ORDER\_2016**


THE  
**MEALL\_FUAR\_MHONAI DH\_CP  
 CP0043**

Scale  
**1:2000 (@ A4)**

Drawn	GO	Date	22/08/16
Checked	SM	Date	CDATE

Project No:

Drawing No: **81** Rev: **-**

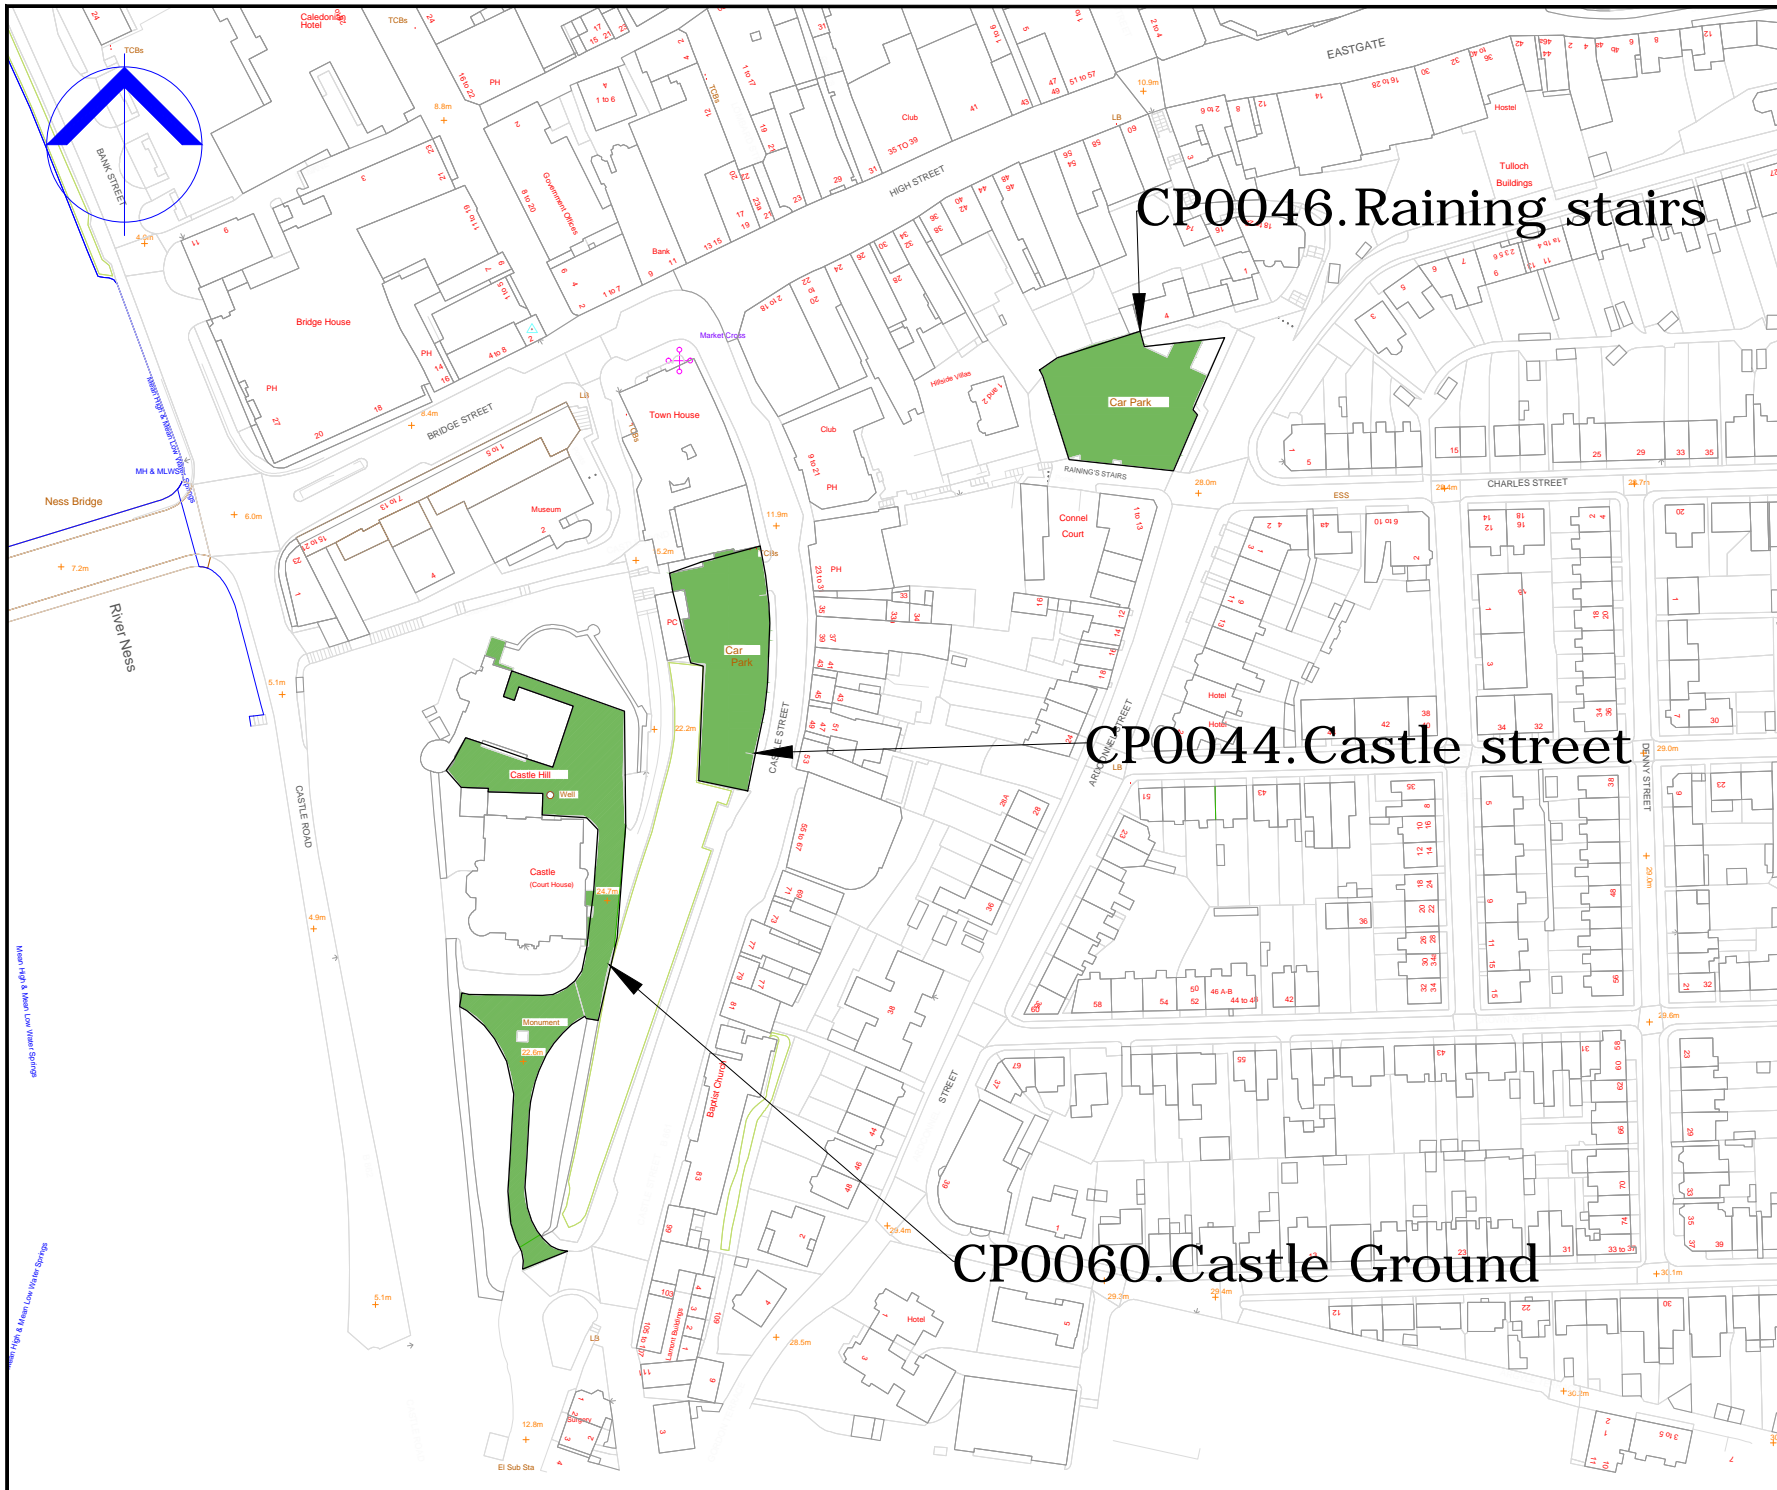

**Notes**

© Crown Copyright.  
The Highland Council 2014 100023369

**Revision Details**



**The Highland Council**  
**Comhairle na Gaidhealtachd**

**Roads & Transport  
Community Services**

COMMUNITY\_SERVICE  
GLENURQUHART\_RD,  
INVERNESS\_IV3\_5NX  
ADDRESS3

Phone 01463252939

E-mail HIGHLAND.GOV.UK

Project  
**THE HIGHLAND COUNCIL  
(OFF-STREET PARKING PLACES)  
(DECriminalISED PARKING  
ENFORCEMENT AND  
CONSOLIDATION)  
ORDER 2016**

Title  
**INVERNESS\_CAR\_PARK  
CP0044,0046,0060**

Scale  
**1:2000 (@ A4)**


Drawn GO Date 22/08/16

Checked SM Date CDATE

Project No. \_\_\_\_\_

Drawing No. **24** Rev. \_\_\_\_\_



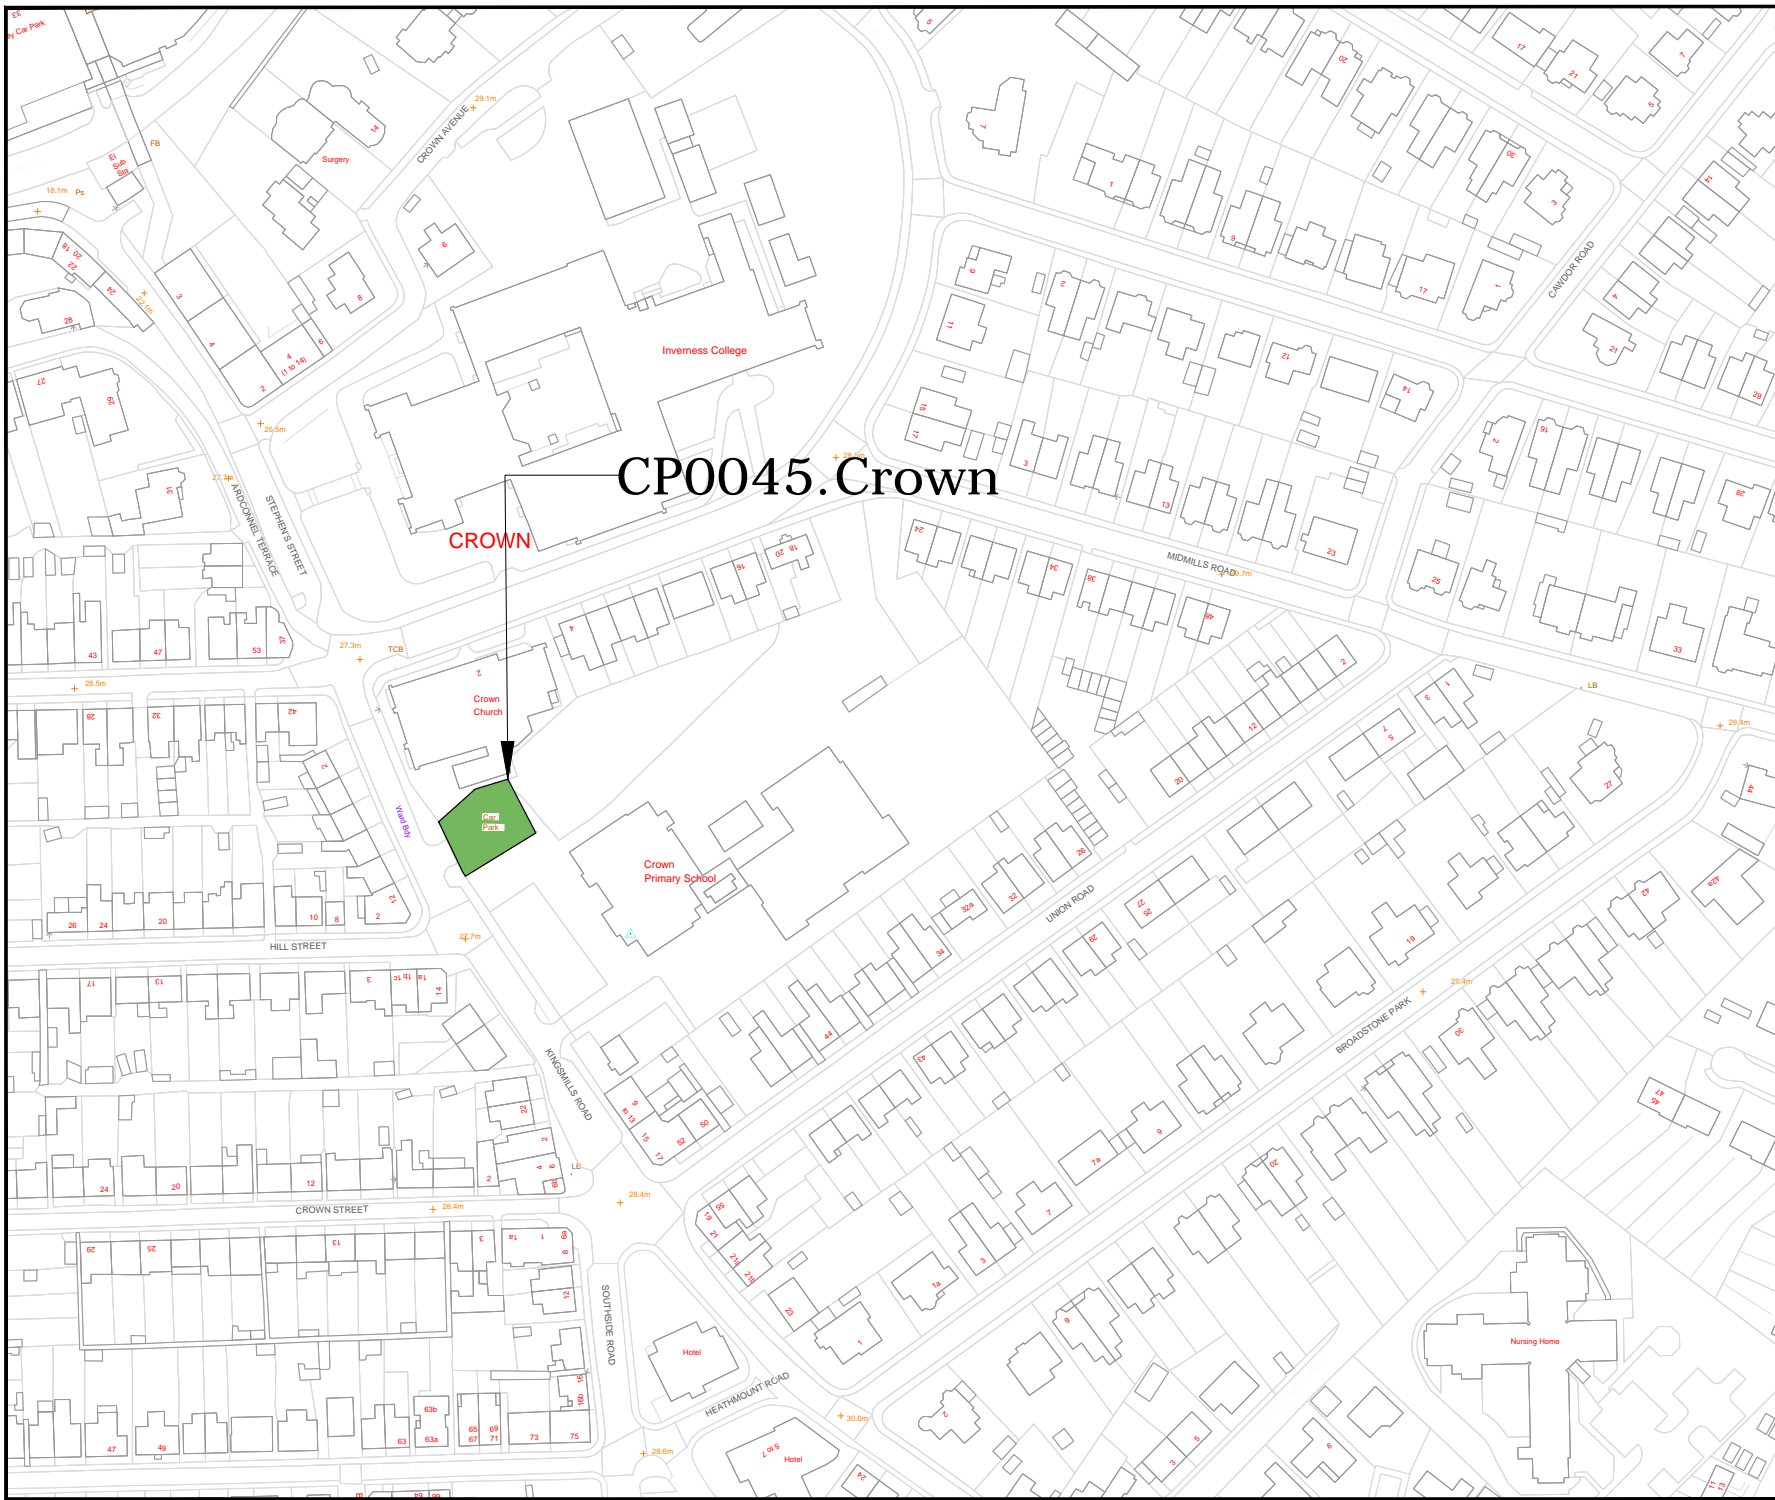

COPYRIGHT, DESIGNS and PATENTS ACT 1986:  
 This drawing may not be reproduced, copied or used in any way without the written permission of the Director of Development & Infrastructure.  
 © THE HIGHLAND COUNCIL

**Notes**  
 © Crown Copyright.  
 The Highland Council 2014 100023369

Revision Details			
Drawn By	Check By	Check Date	Surf.



**Roads & Transport  
 Community Services**

COMMUNITY\_SERVICE  
 GLENURQUHART\_RD,  
 INVERNESS\_IV3\_5NX  
 ADDRESS3

Phone 01463252939

E-mail HIGHLAND.GOV.UK



Project  
**THE\_HIGHLAND\_COUNCIL  
 (OFF-STREET\_PARKING\_PLACES)  
 (DECriminalISED\_PARKING  
 ENFORCEMENT\_AND  
 CONSOLIDATION)  
 ORDER\_2016**

Title  
**INVERNESS\_CAR\_PARK  
 CP0045**

Scale  
**1:2000 (@ A4)**

GO	Date	22/08/16
SM	Date	CDATE

Drawing No. **148** Rev.

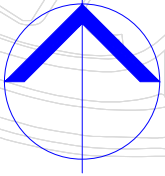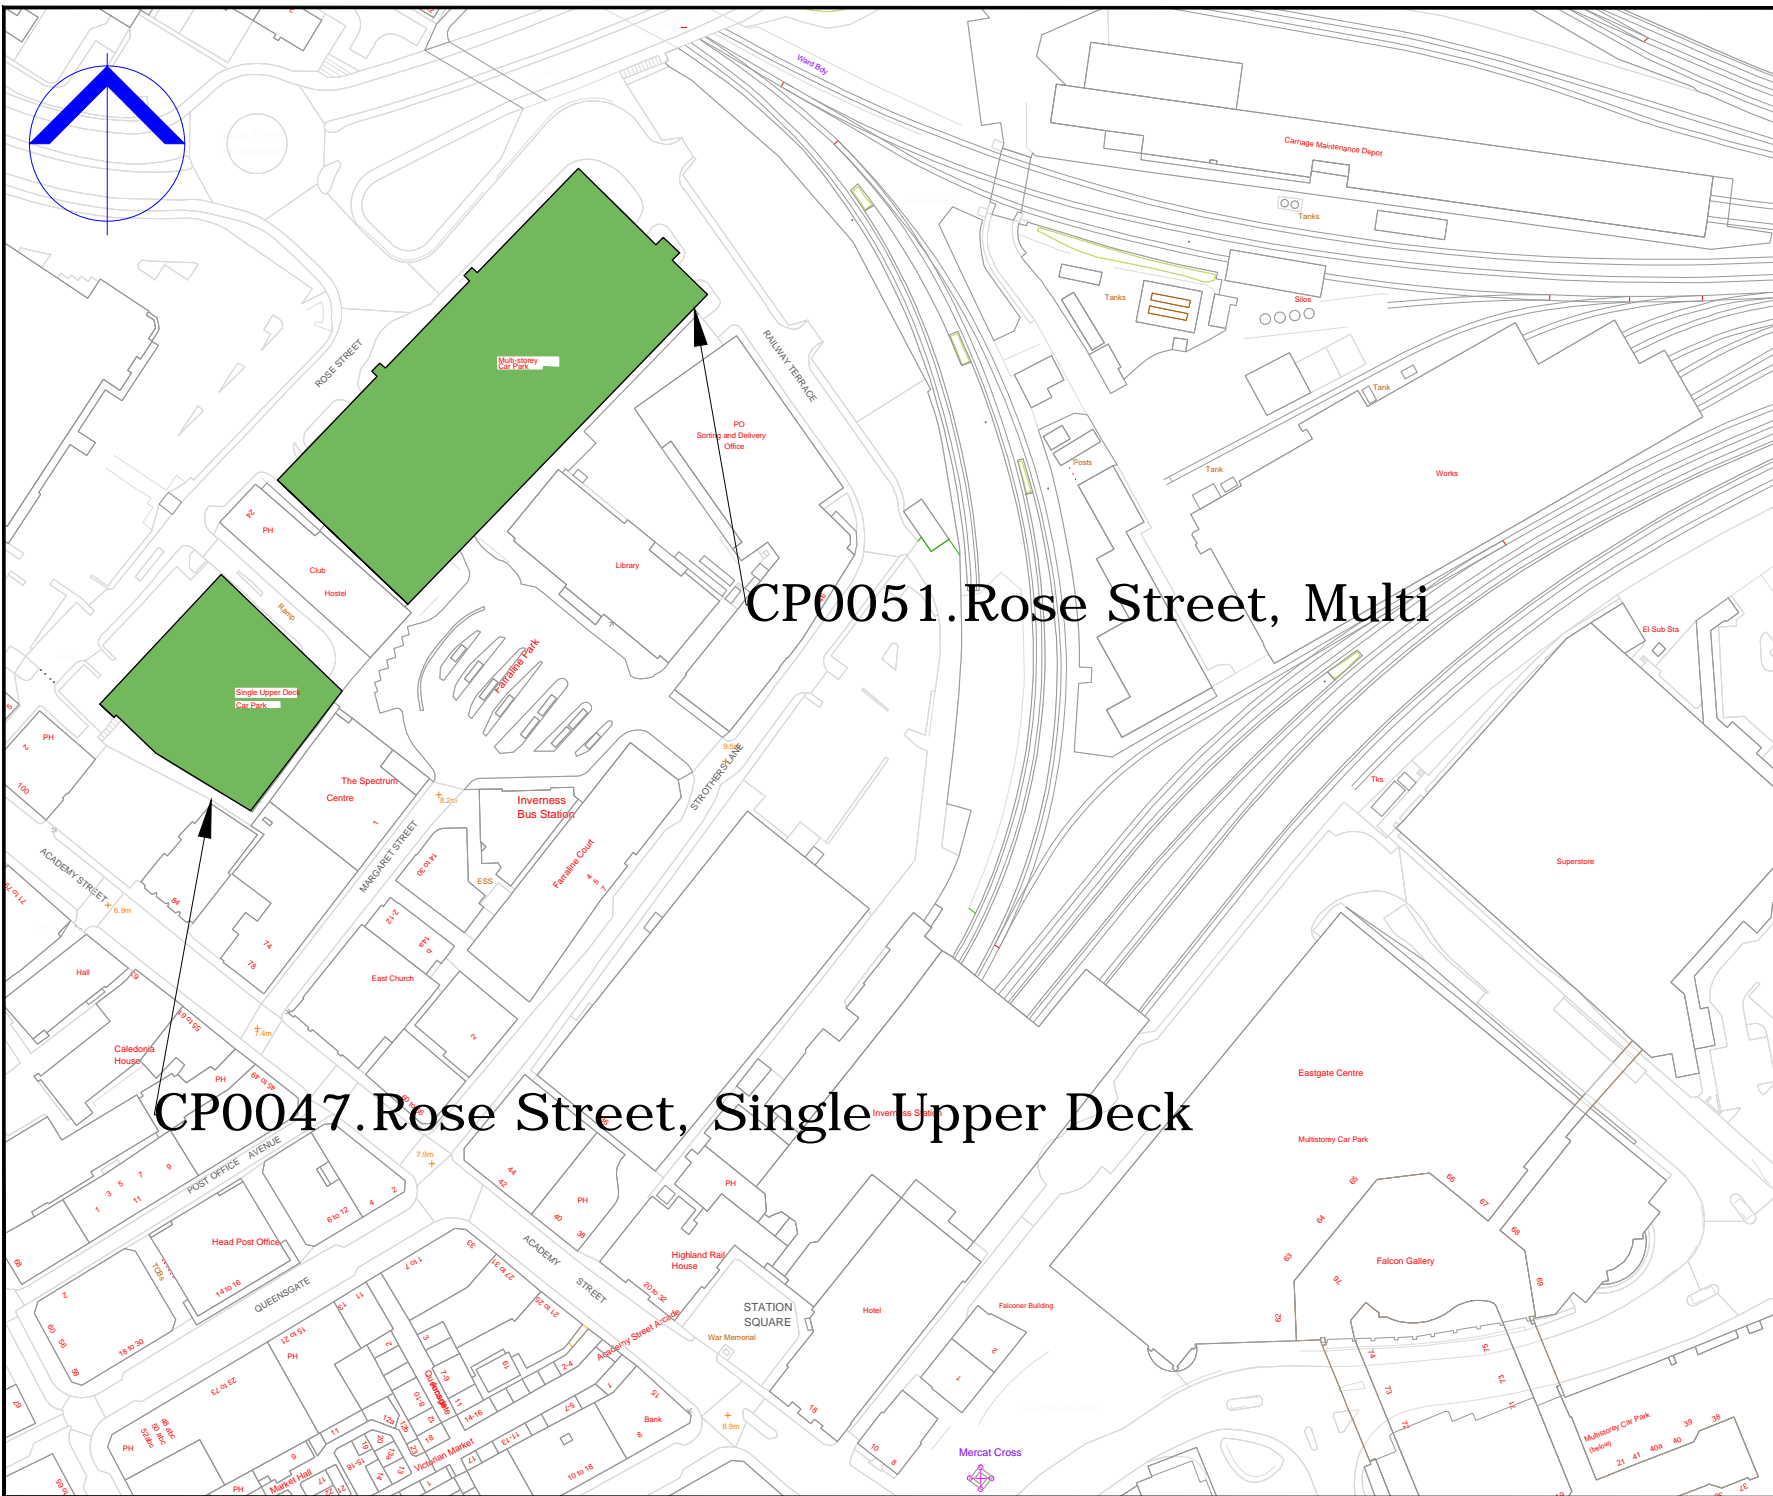

CP0051.Rose Street, Multi

CP0047.Rose Street, Single Upper Deck

COPYRIGHT, DESIGNS and PATENTS ACT 1988:  
 This drawing may not be reproduced, copied or used in any way without the written permission of the Director of Development & Infrastructure.  
 © THE HIGHLAND COUNCIL

**Notes**  
 © Crown Copyright.  
 The Highland Council 2014 100023369

Revision Details		Drawn By	Check By	Date



**Roads & Transport  
 Community Services**

COMMUNITY\_SERVICE  
 GLENURQUHART\_RD,  
 INVERNESS\_IV3\_5NX  
 ADDRESS3

Phone 01463252939  
 E-mail HIGHLAND.GOV.UK

Project:  
**THE\_HIGHLAND\_COUNCIL  
 (OFF-STREET\_PARKING\_PLACES)  
 (DECRIMINALISED\_PARKING  
 ENFORCEMENT\_AND  
 CONSOLIDATION)  
 ORDER\_2016**


Title:  
**INVERNESS\_CAR\_PARK  
 CP0047,0051**

Scale: **1:2000 (@ A4)**

Drawn: GO Date: 22/08/16  
 Checked: SM Date: CDATE

Project No: 21 41 40a 40 39 38

Drawing No: **25** Rev: **—**

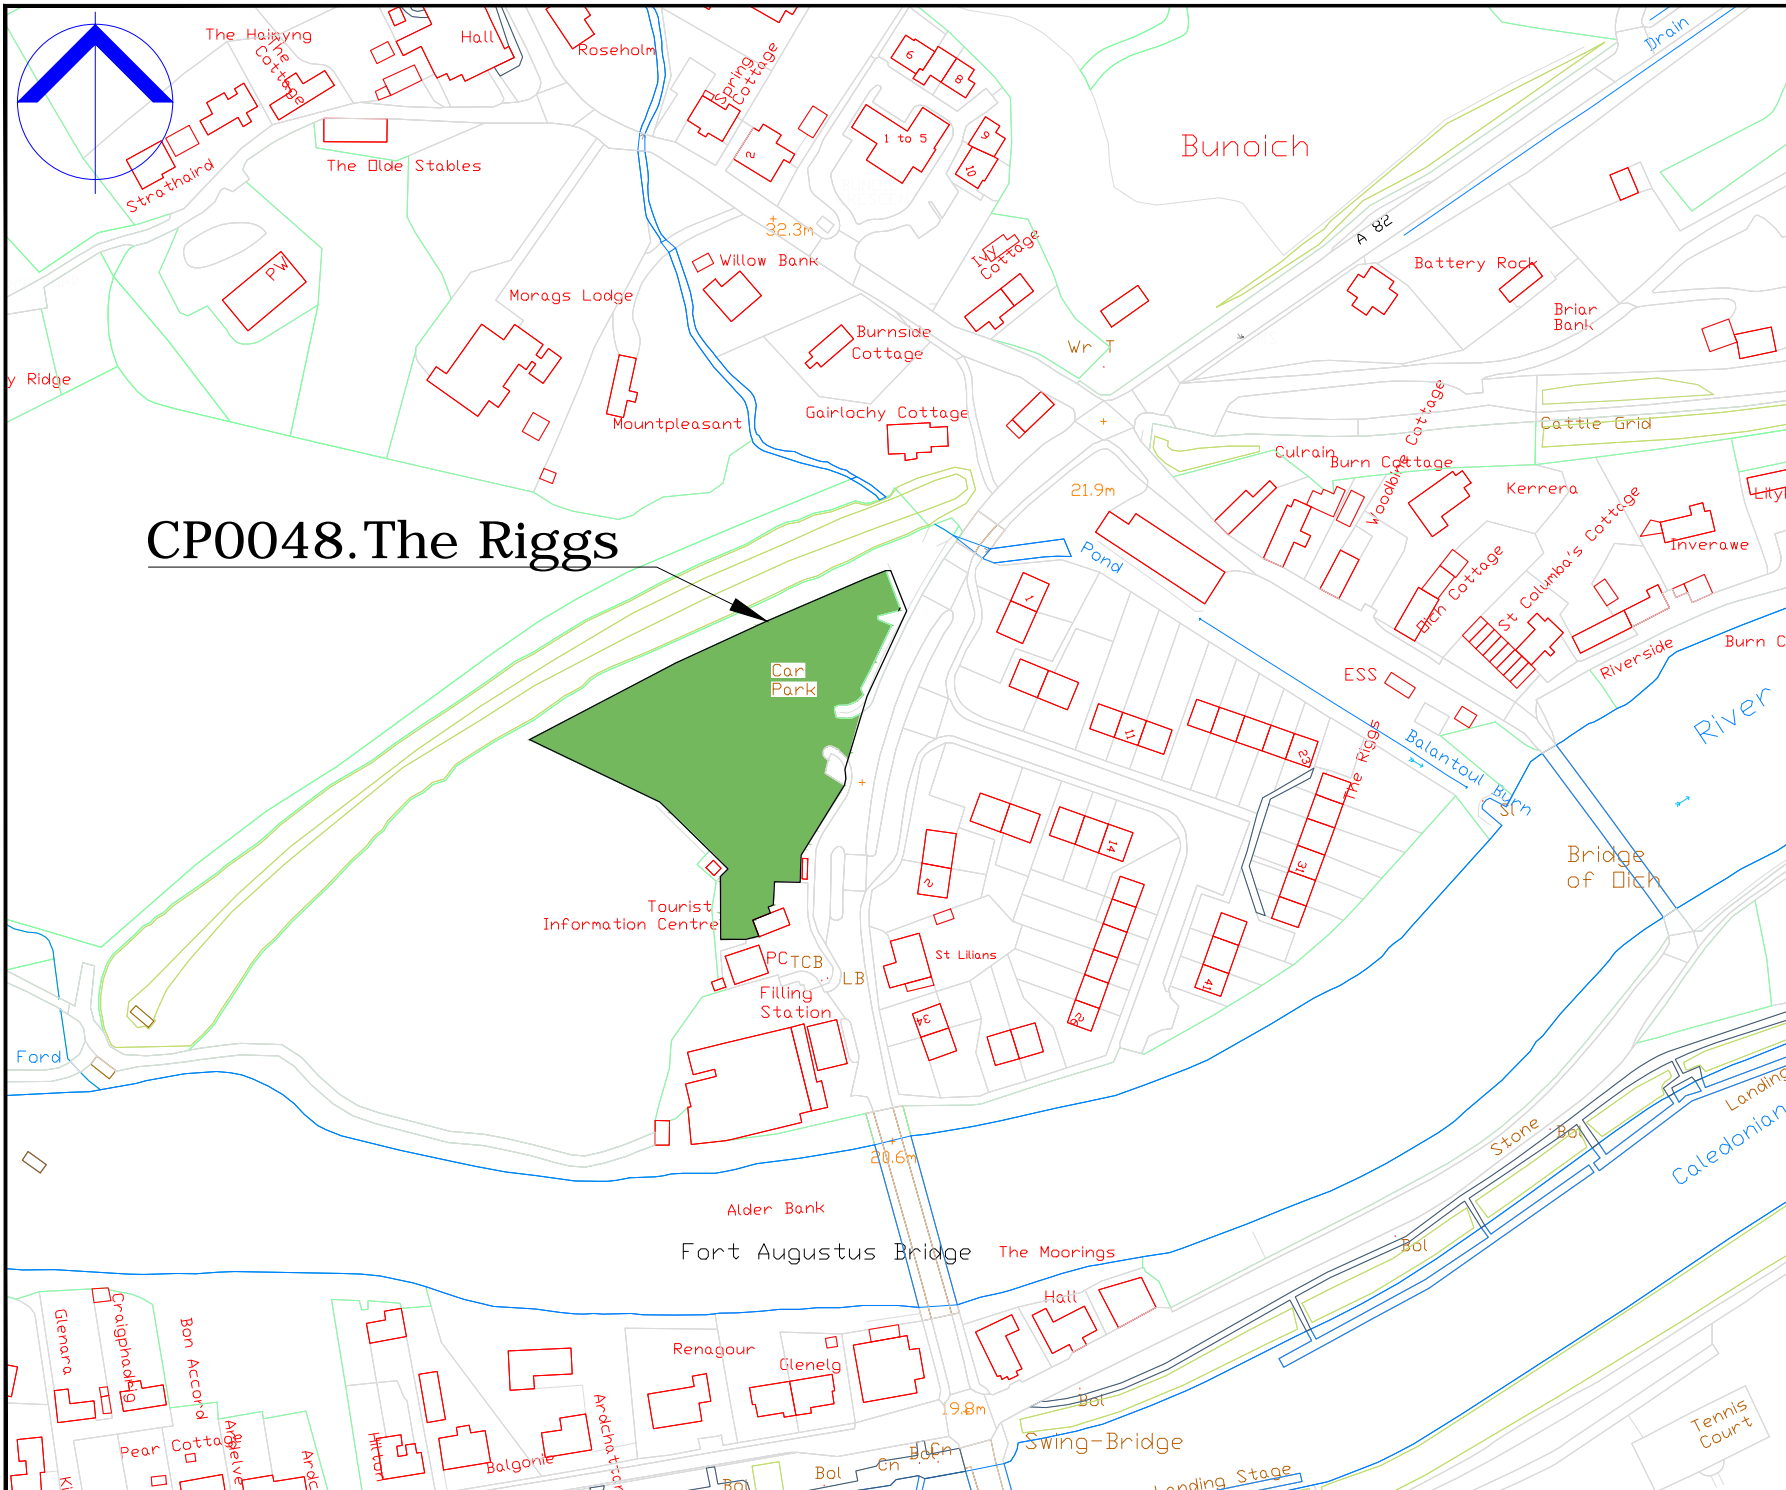

# CP0048.The Riggs

COPYRIGHT, DESIGNS and PATENTS ACT 1986:  
 This drawing may not be reproduced, copied or used in any way without the written permission of the Director of Development & Infrastructure.  
 © THE HIGHLAND COUNCIL

**Notes**  
 © Crown Copyright.  
 The Highland Council 2014 10002369

Revision Details			
Drawn By	Checked By	Check Date	Subst



**The Highland Council**  
 Comhairle na Gaidhealtachd

**Roads & Transport  
 Community Services**

COMMUNITY\_SERVICE  
 GLENURQUHART\_RD,  
 INVERNESS\_IV3\_5NX  
 ADDRESS3


Phone 01463252939  
 E-mail HIGHLAND.GOV.UK

Project  
**THE\_HIGHLAND\_COUNCIL  
 (OFF-STREET\_PARKING\_PLACES)  
 (DECriminalISED\_PARKING  
 ENFORCEMENT\_AND  
 CONSOLIDATION)  
 ORDER\_2016**

Title  
**FORT\_AUGUSTUS\_CP  
 CP0048**

Scale	1:2000 (@ A4)		
Drawn	GO	Date	02/09/16
Checked	SM	Date	CDATE

Project No:	
Drawing No:	95
Rev:	

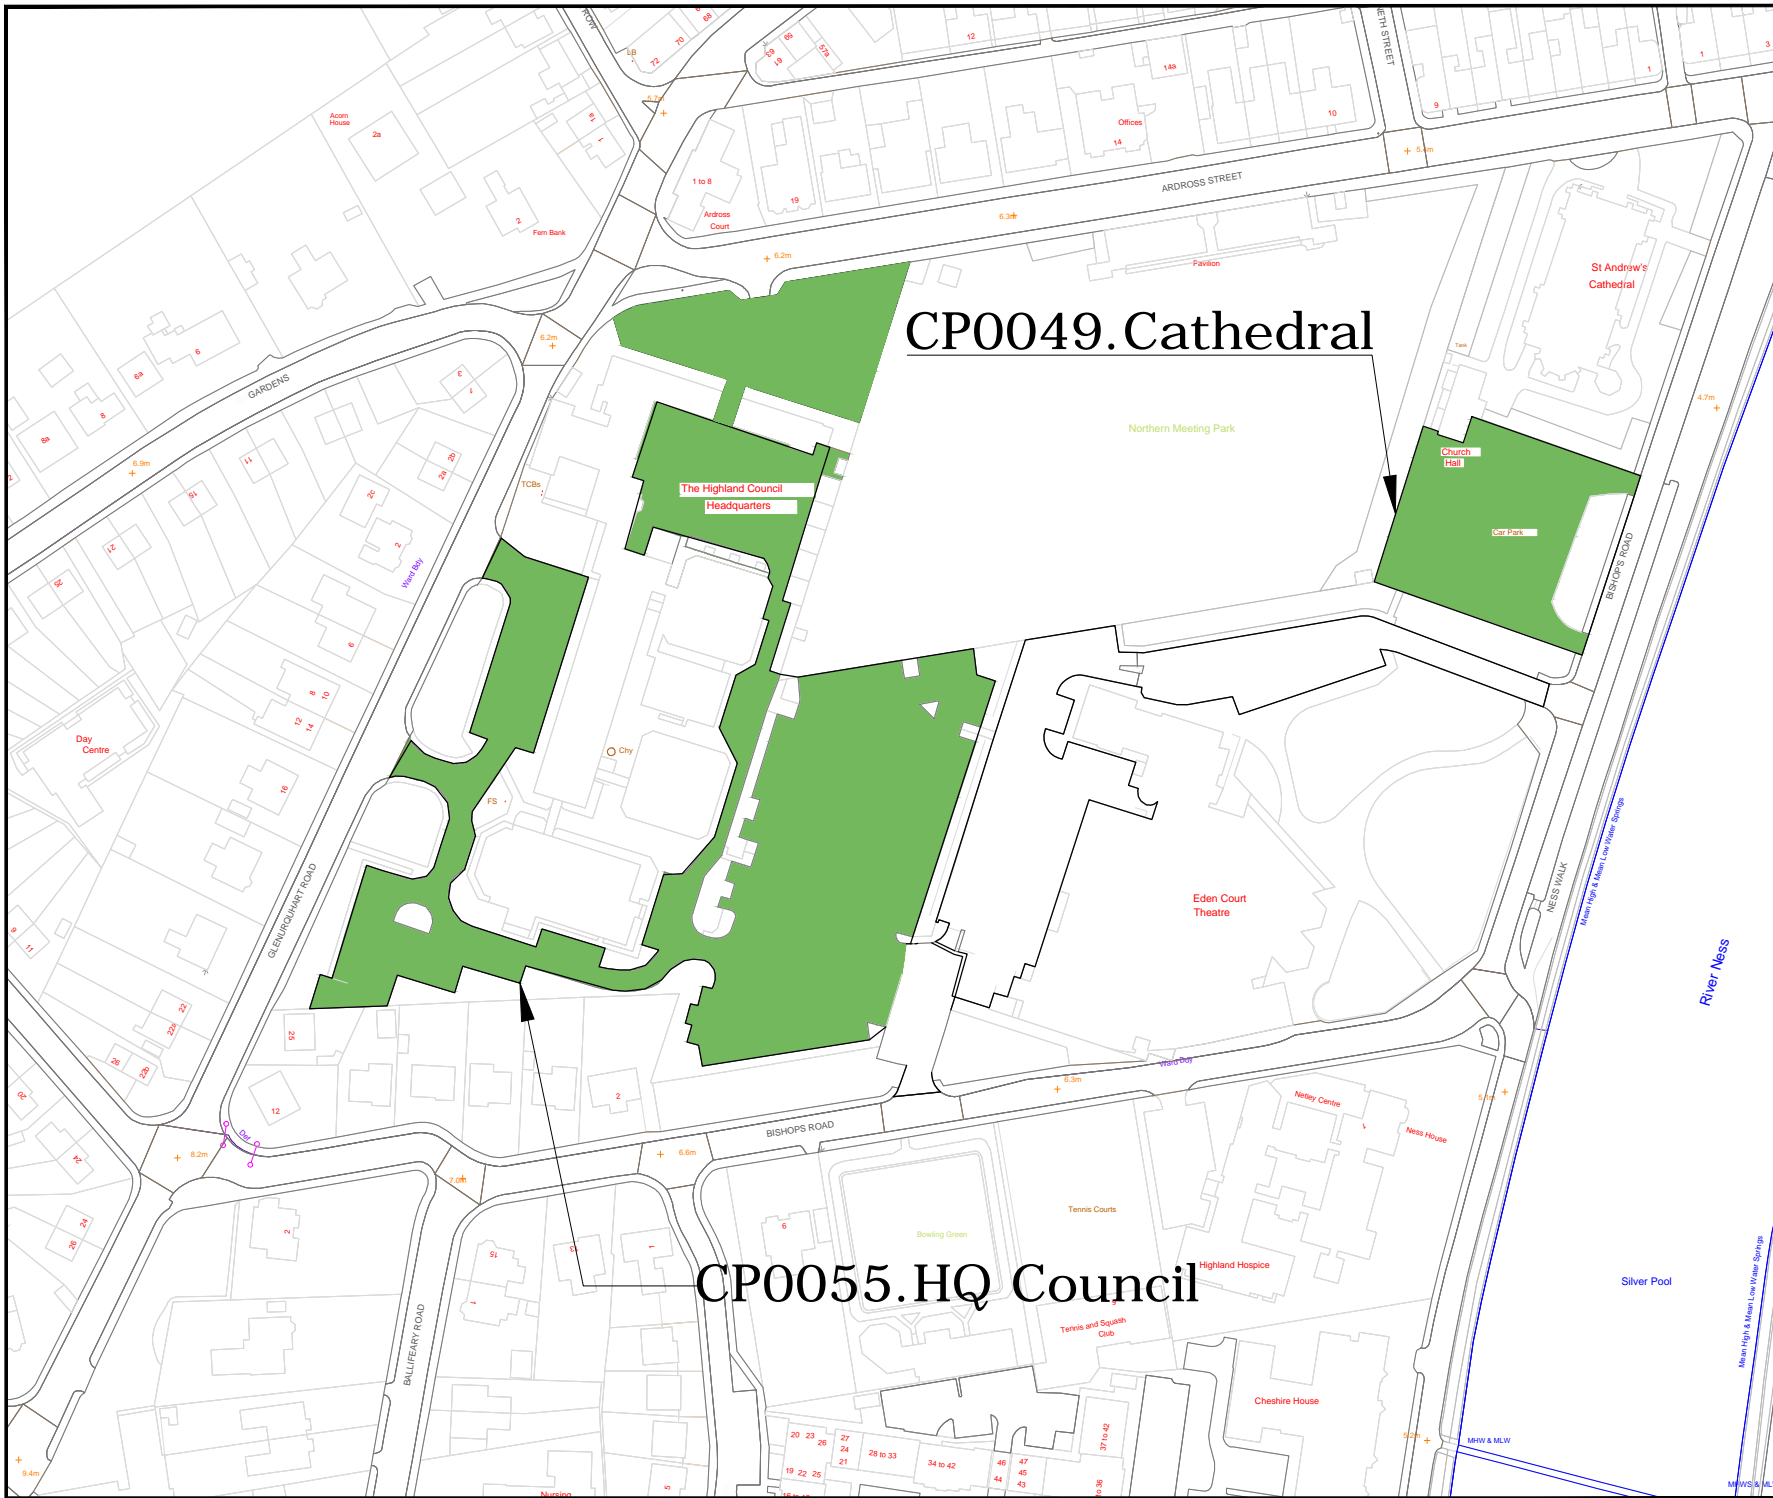

# CP0049. Cathedral

# CP0055. HQ Council

COPYRIGHT, DESIGNS and PATENTS ACT 1988:  
 This drawing may not be reproduced, copied or used in any way without the written permission of the Director of Development & Infrastructure.  
 © THE HIGHLAND COUNCIL

**Notes**  
 © Crown Copyright.  
 The Highland Council 2014 100023369

Revision Details			Drawn	Checked	Checked
			By	By	Date



**Roads & Transport  
 Community Services**

COMMUNITY\_SERVICE  
 GLENURQUHART\_RD,  
 INVERNESS\_IV3\_5NX  
 ADDRESS3

Phone 01463252939  
 E-mail HIGHLAND.GOV.UK

Project  
**THE\_HIGHLAND\_COUNCIL  
 (OFF-STREET\_PARKING\_PLACES)  
 (DECriminalISED\_PARKING  
 ENFORCEMENT\_AND  
 CONSOLIDATION)  
 ORDER\_2016\_VARIATION\_NO\_1**

Title  
**INVERNESS\_CAR\_PARKS  
 CP0049,0055,**


Scale  
**1:2000 (@ A4)**

Drawn	GO	Date	21/04/17
Checked	SM	Date	CDATE

Project No:

Drawing No:	<b>29A</b>	Rev:	
-------------	------------	------	--

Mean High & Mean Low Water Springs  
 MHW & MLW

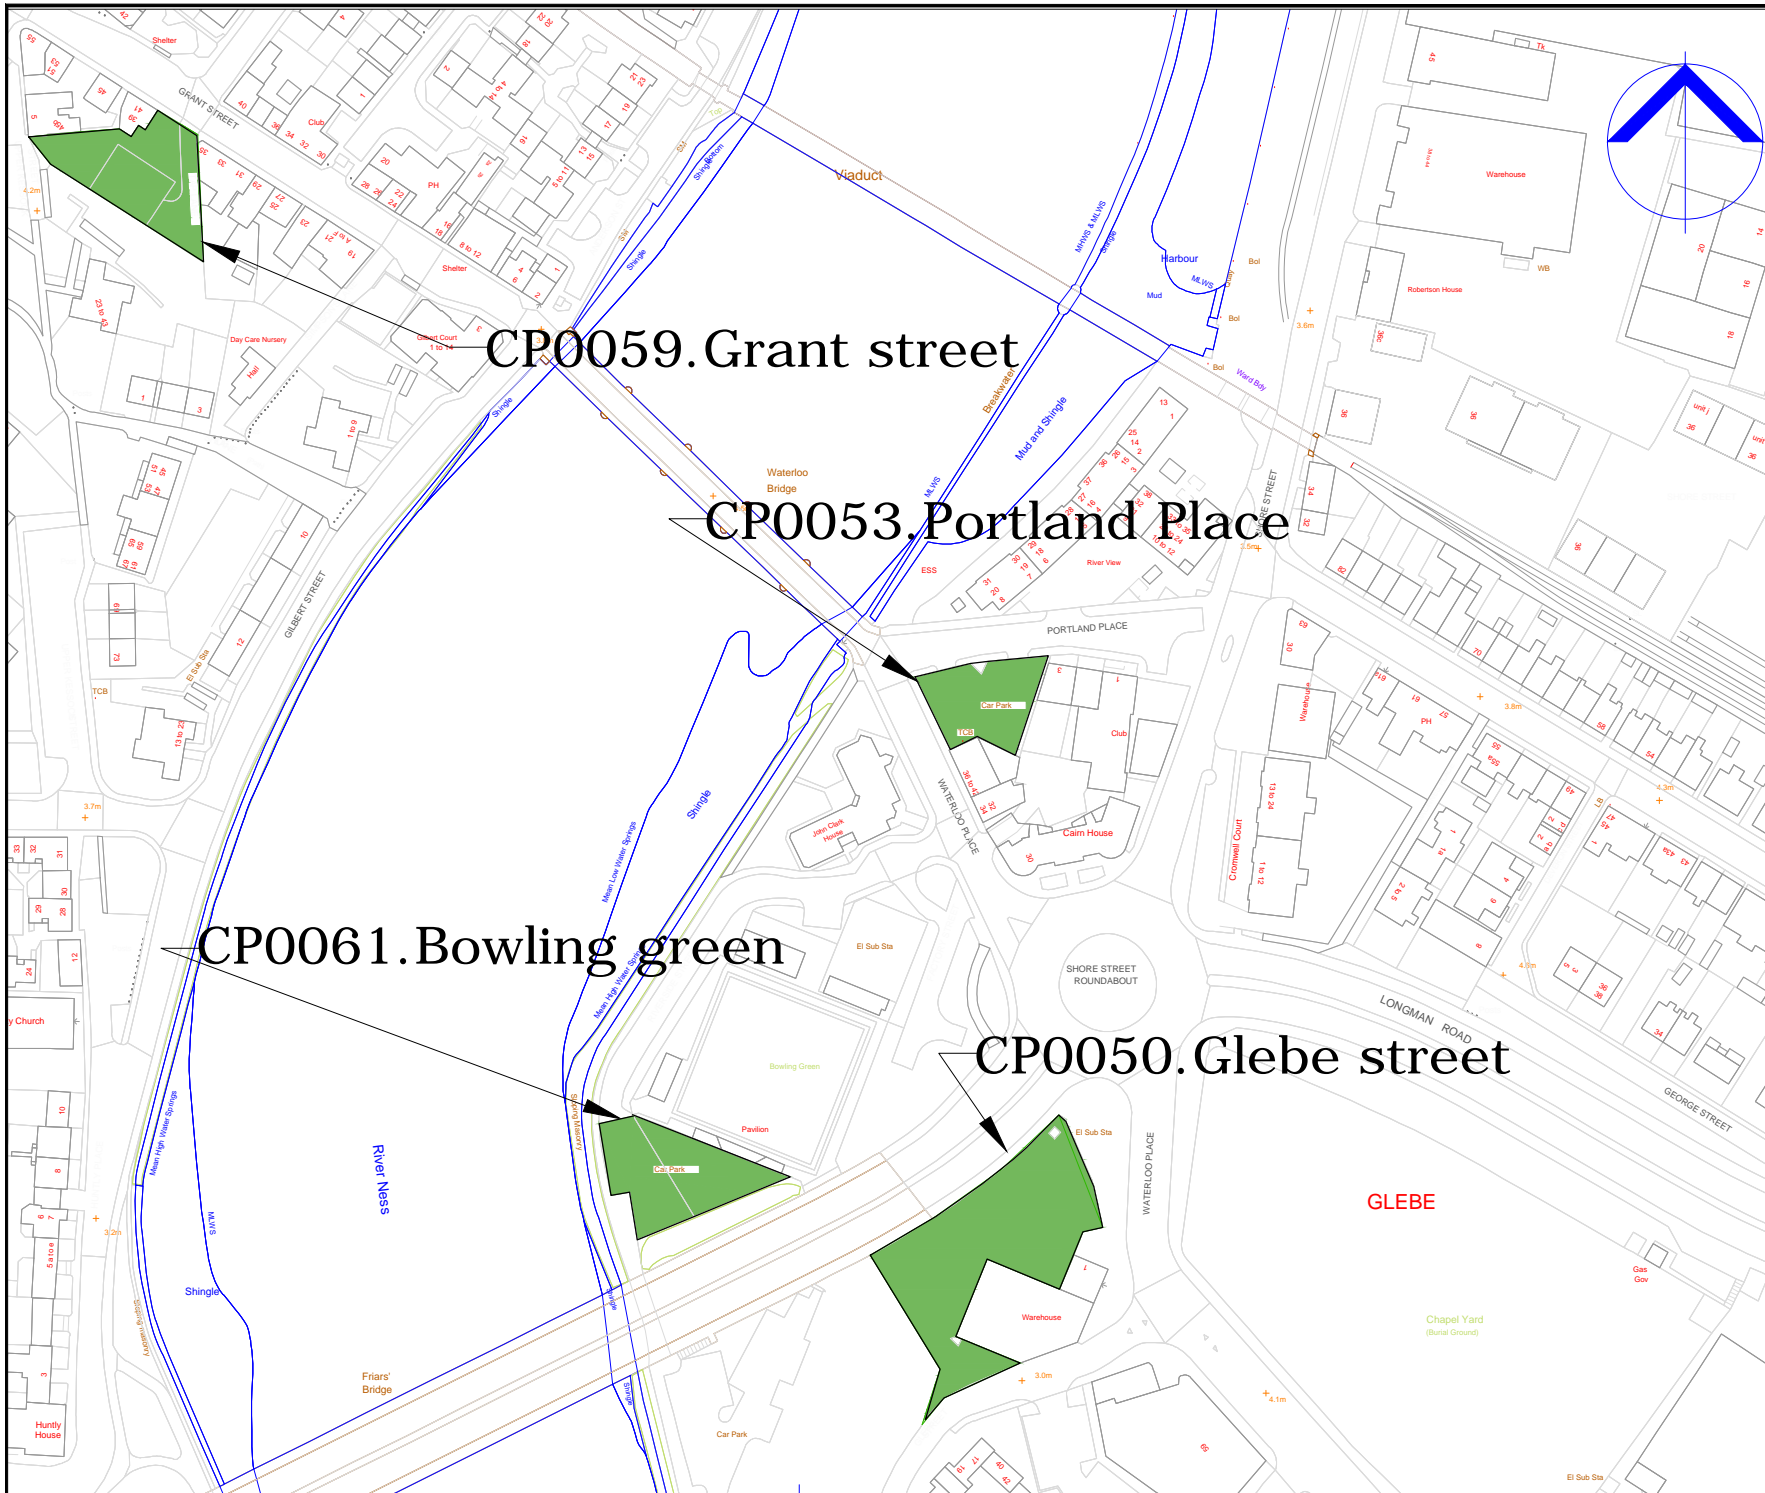


CP0059. Grant street

CP0053. Portland Place

CP0061. Bowling green

CP0050. Glebe street

COPYRIGHT, DESIGNS AND PATENTS ACT 1988:  
 This drawing may not be reproduced, copied or used in any way without the written permission of the Director of Development & Infrastructure.  
 © THE HIGHLAND COUNCIL

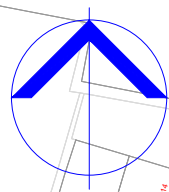

**Notes**

© Crown Copyright.  
 The Highland Council 2014 100023369

Revision Details	Drawn By	Check By



**Roads & Transport  
 Community Services**

COMMUNITY\_SERVICE  
 GLENURQUHART\_RD,  
 INVERNESS\_IV3\_5NX  
 ADDRESS3

Phone 01463252939

E-mail HIGHLAND.GOV.UK

Project  
**THE\_HIGHLAND\_COUNCIL  
 (OFF-STREET\_PARKING\_PLACES)  
 (DECriminalISED\_PARKING  
 ENFORCEMENT\_AND  
 CONSOLIDATION)  
 ORDER\_2016**


Title  
**INVERNESS\_CAR\_PARK  
 CP0050,0053,0059,0061**

Scale  
**1:2000 (@ A4)**

Drawn	GO	Date	22/08/16
Checked	SM	Date	CDATE

Project No

Drawing No: **26** Rev:

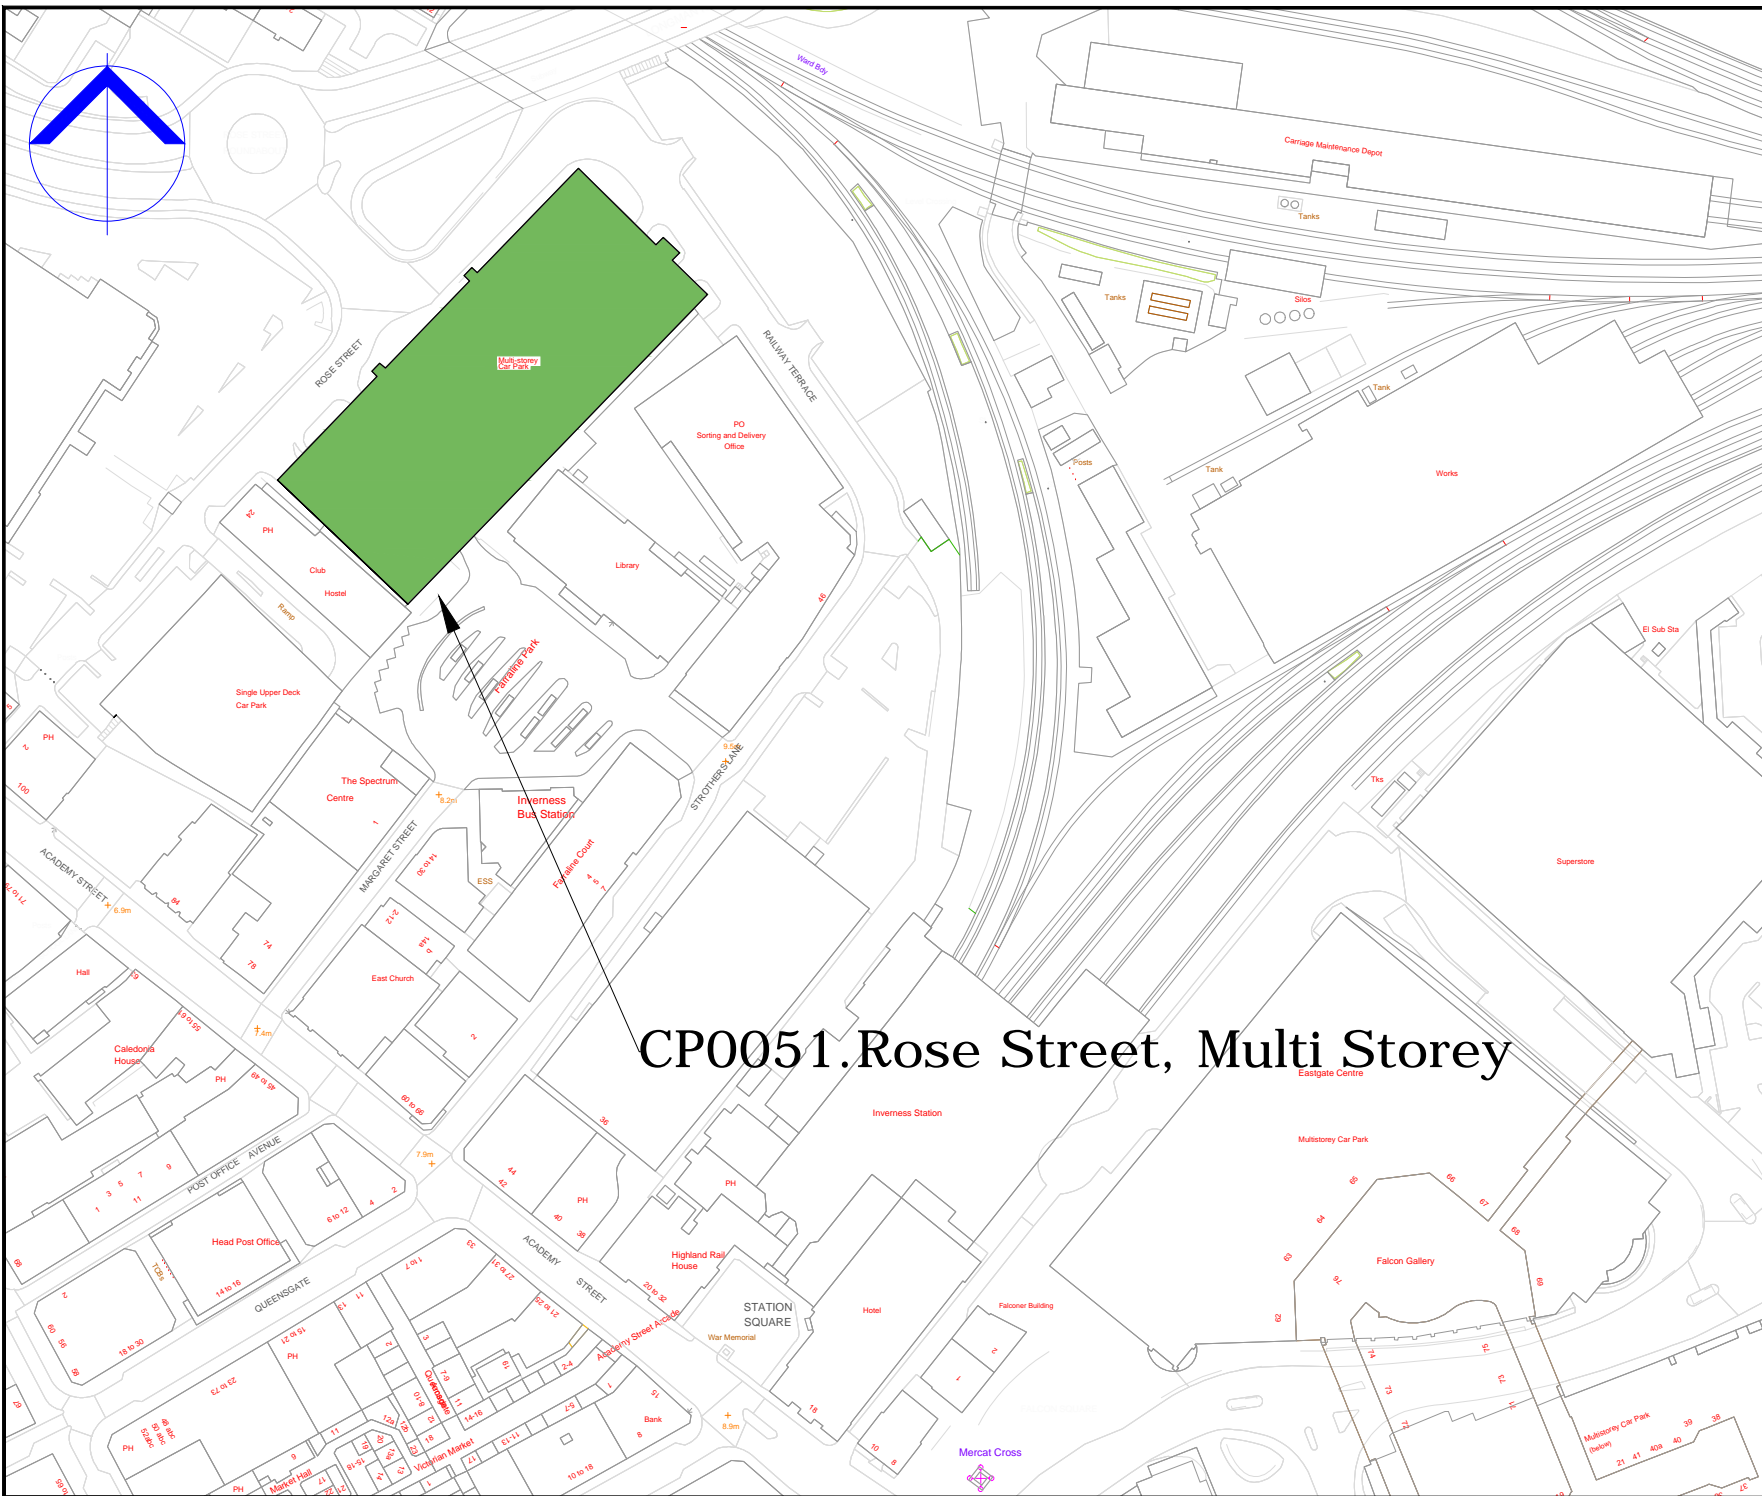

# CP051.Rose Street, Multi Storey

COPYRIGHT, DESIGNS and PATENTS ACT 1988:  
 This drawing may not be reproduced, copied or used in any way without the written permission of the Director of Development & Infrastructure.  
 © THE HIGHLAND COUNCIL

**Notes**  
 © Crown Copyright.  
 The Highland Council 2014 100023369

Revision Details		Drawn By	Check By	Date



**Roads & Transport  
 Community Services**

COMMUNITY\_SERVICE  
 GLENURQUHART\_RD,  
 INVERNESS\_IV3\_5NX  
 ADDRESS3

Phone 01463252939  
 E-mail HIGHLAND.GOV.UK

Project  
**THE\_HIGHLAND\_COUNCIL  
 (OFF-STREET\_PARKING\_PLACES)  
 (DECRIMINALISED\_PARKING  
 ENFORCEMENT\_AND  
 CONSOLIDATION)  
 ORDER\_2016**



Title  
**INVERNESS\_MULTI\_STOREY  
 CP0051**

Scale  
**1:2000 (@ A4)**

Drawn GO Date 21/04/17  
 Checked SM Date CDATE

Project No:  
 21 41 40a 40 39 38

Drawing No: **25** Rev: **—**

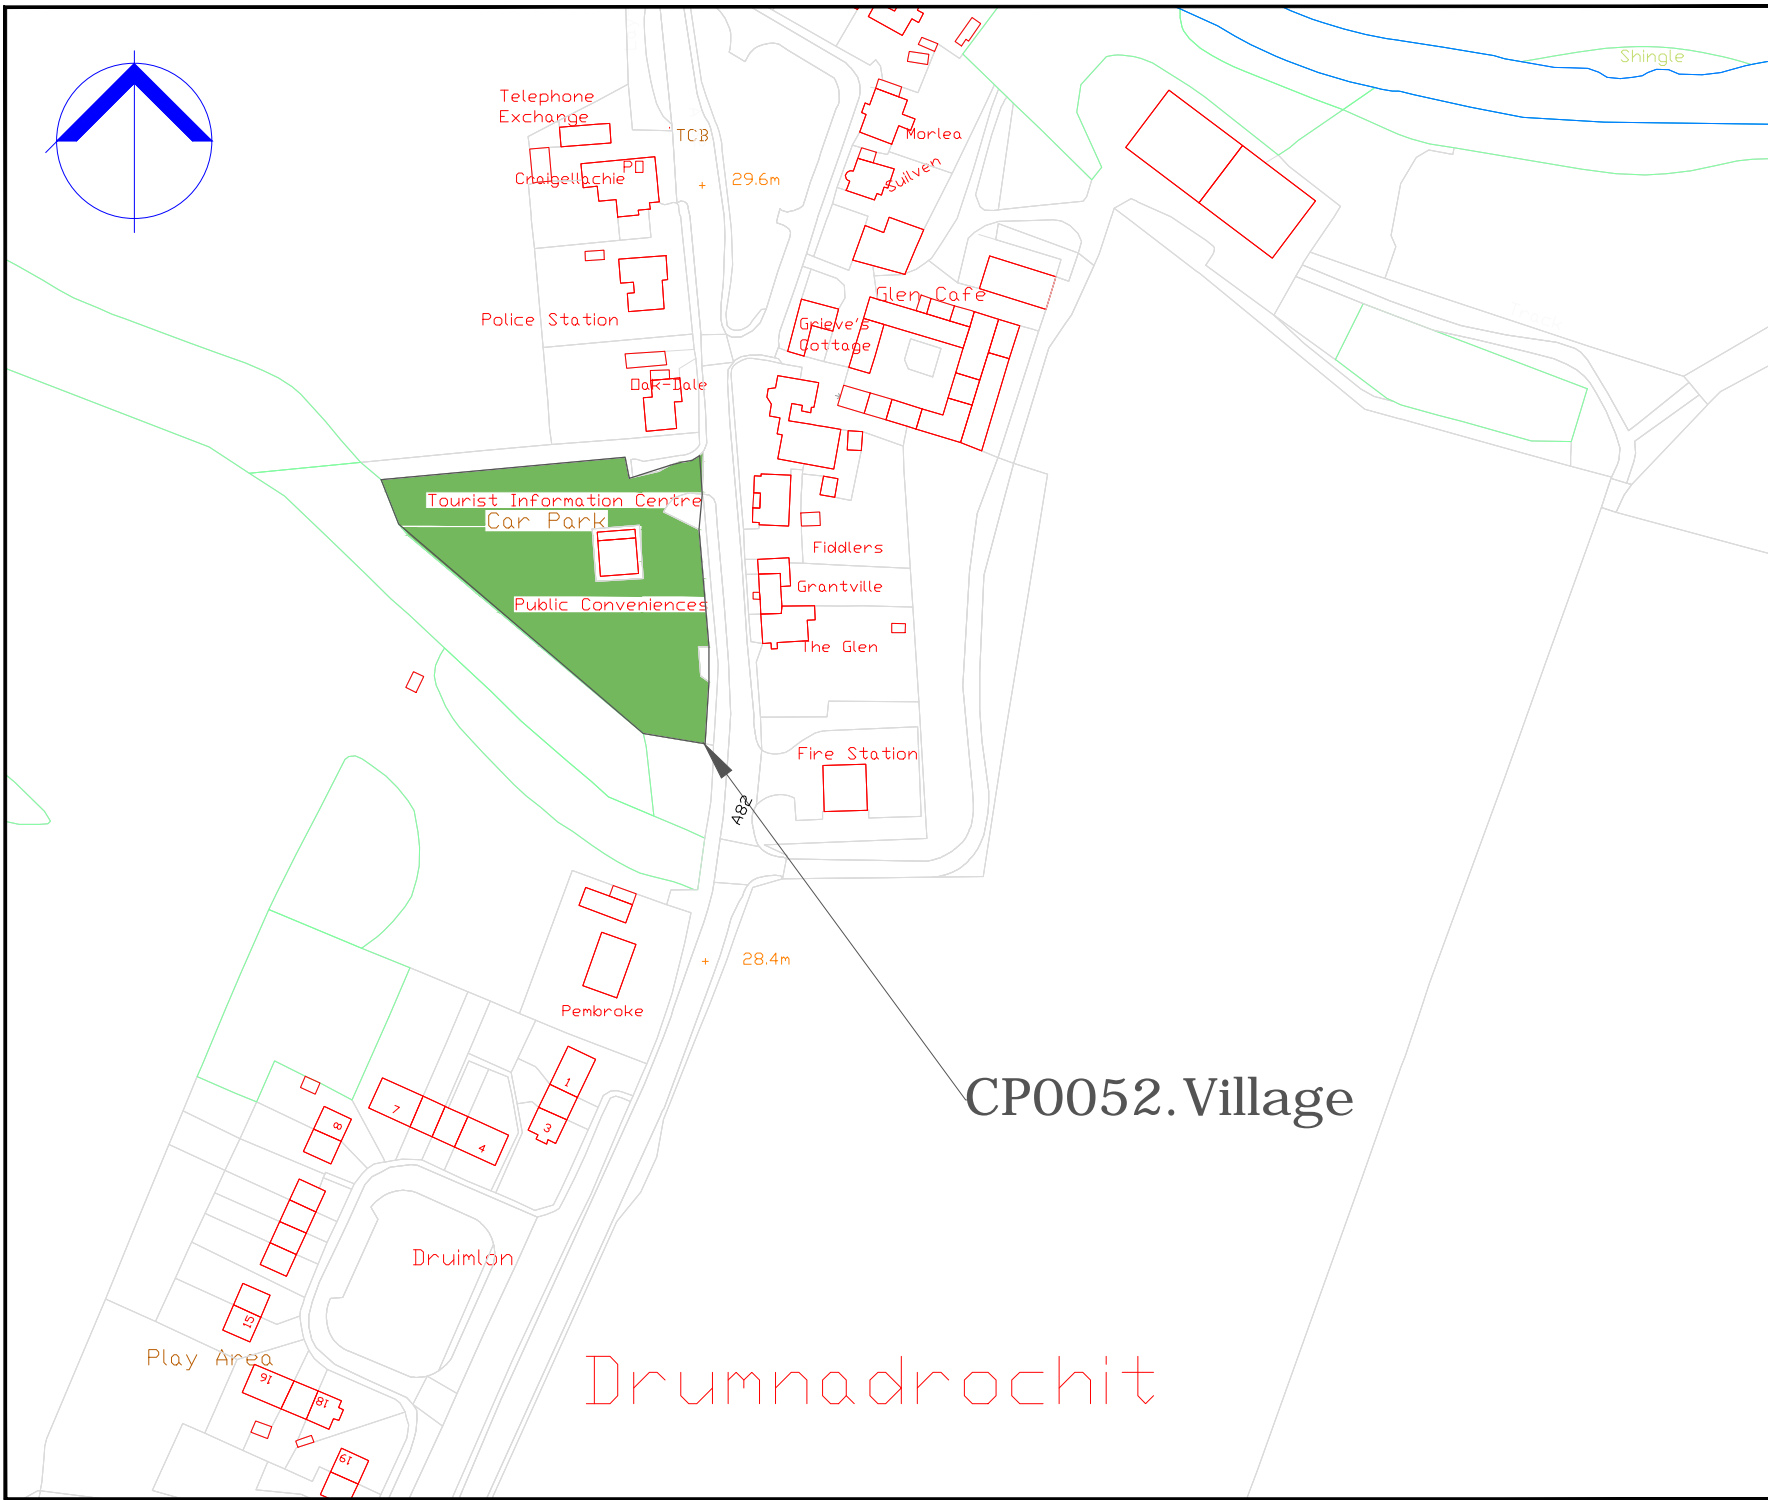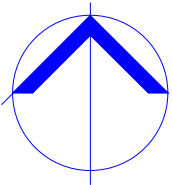

COPYRIGHT, DESIGNS and PATENTS ACT 1988:  
 This drawing may not be reproduced, copied or used in any way without the written permission of the Director of Development & Infrastructure.  
 © THE HIGHLAND COUNCIL

**Notes**  
 © Crown Copyright.  
 The Highland Council 2014 100023369

Revision Details			
Drawn By	Checked By	Check Date	Surf



**Roads & Transport  
 Community Services**

COMMUNITY\_SERVICE  
 GLENURQUHART\_RD,  
 INVERNESS\_IV3\_5NX  
 ADDRESS3

Phone 01463252939  
 E-mail HIGHLAND.GOV.UK

Project  
**THE\_HIGHLAND\_COUNCIL  
 (OFF-STREET\_PARKING\_PLACES)  
 (DECriminalISED\_PARKING  
 ENFORCEMENT\_AND  
 CONSOLIDATION)  
 ORDER\_2016**

Title  
**DRUMNADROCHIT\_CAR\_PARK  
 CP0052**


Scale  
**1:2000 (@ A4)**

Drawn	GO	Date	22/08/16
Checked	SM	Date	CDATE

Project No:  
 Drawing No: **12** Rev: **-**

**CP0052.Village**

Drumnadrochit

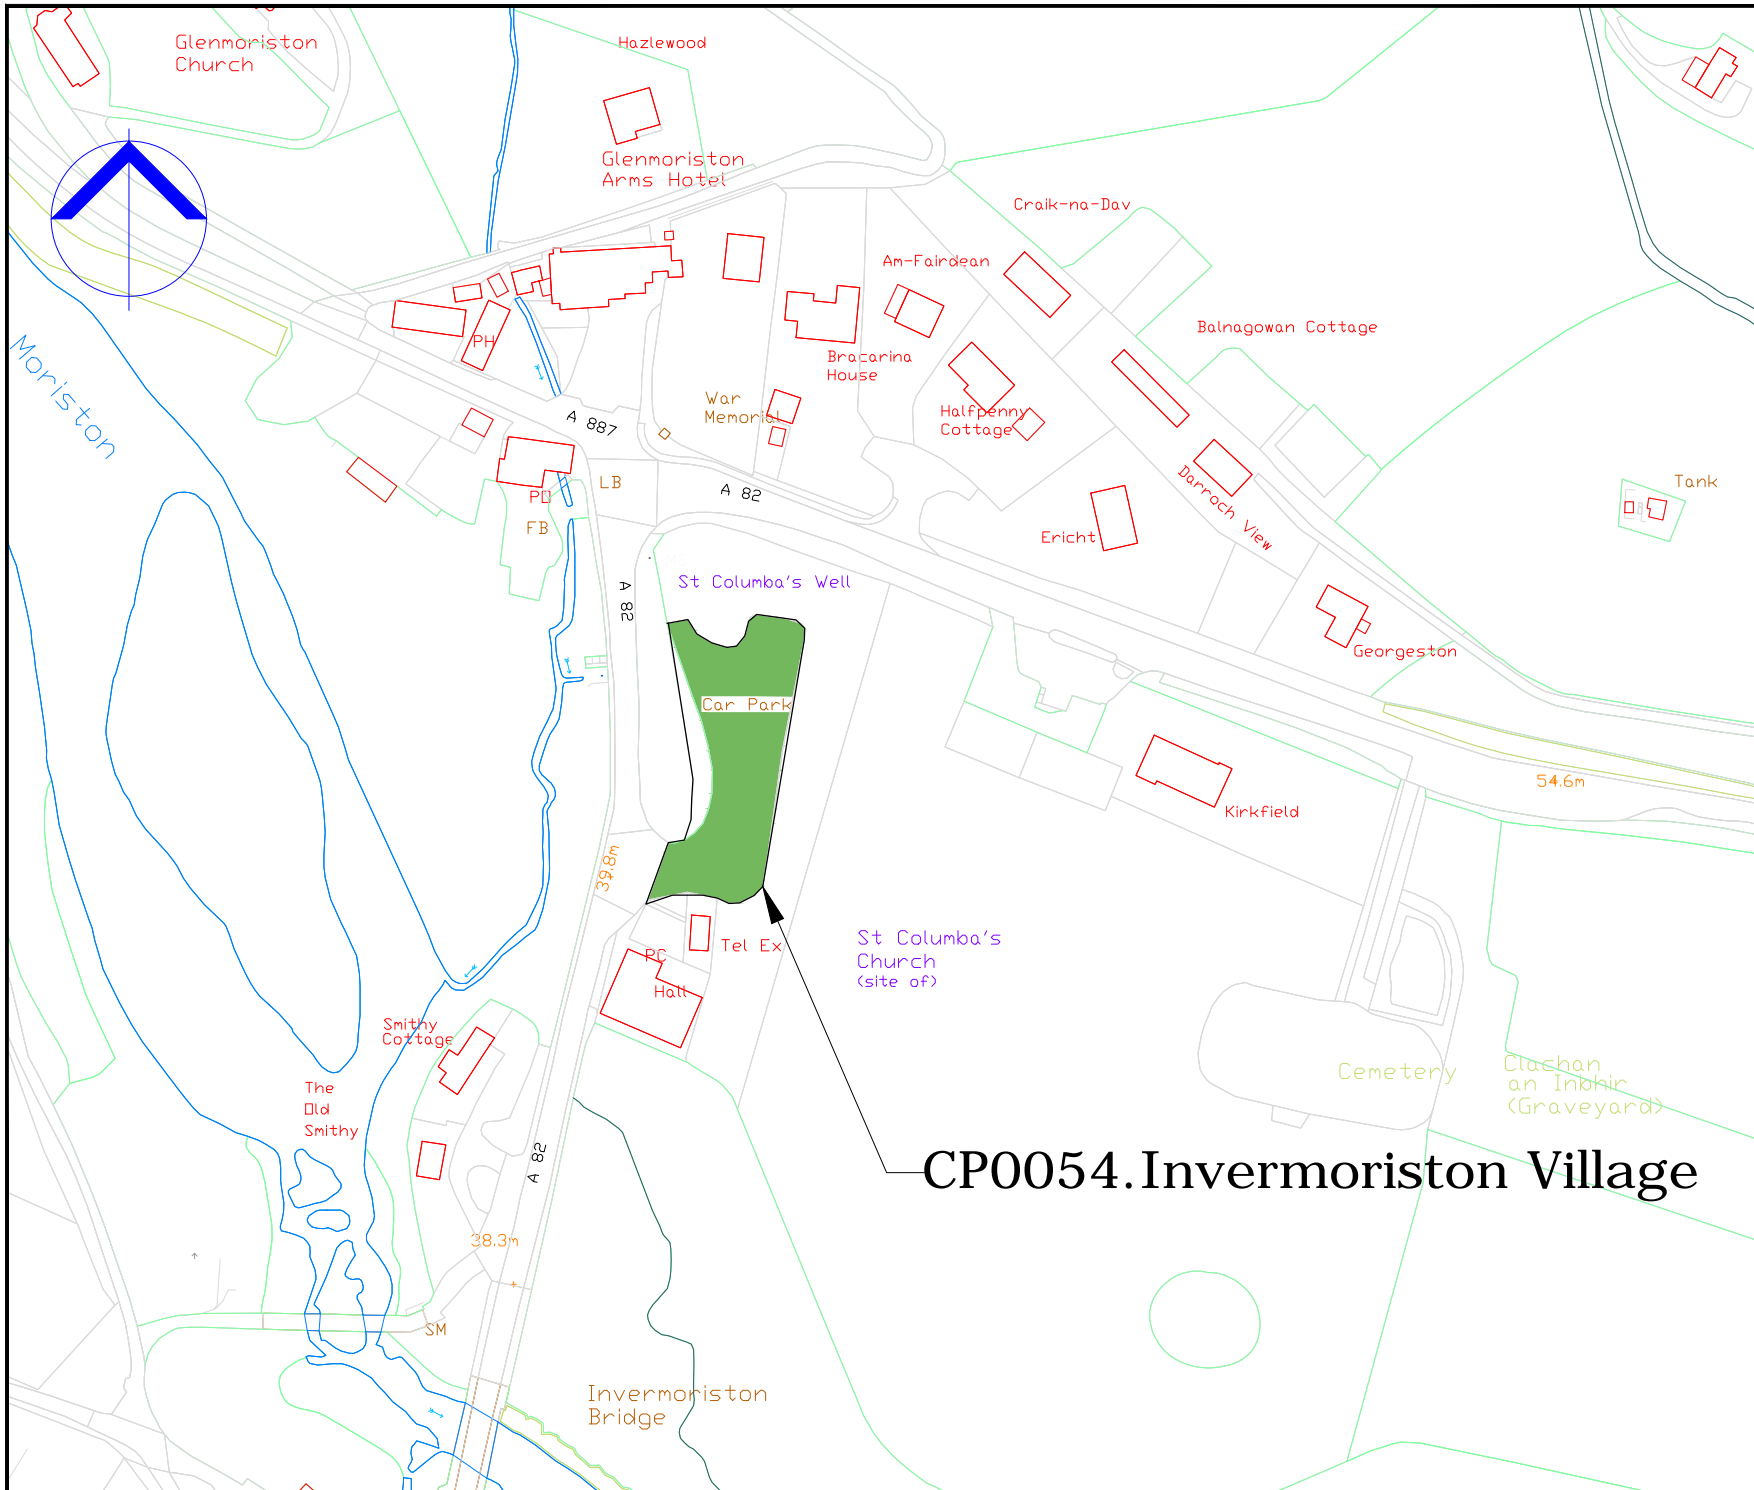

# CP0054. Invermoriston Village

COPYRIGHT, DESIGNS and PATENTS ACT 1988:  
 This drawing may not be reproduced, copied or used in any way without the written permission of the Director of Development & Infrastructure.  
 © THE HIGHLAND COUNCIL

**Notes**  
 © Crown Copyright,  
 The Highland Council 2014 100023369

Revision Details			
Drawn By	Checked By	Check Date	Surf



**Roads & Transport  
 Community Services**

COMMUNITY\_SERVICE  
 GLENURQUHART\_RD,  
 INVERNESS\_IV3\_5NX  
 ADDRESS3

Phone 01463252939  
 E-mail HIGHLAND.GOV.UK

Project: THE\_HIGHLAND\_COUNCIL  
 (OFF-STREET\_PARKING\_PLACES)  
 (DECriminalISED\_PARKING  
 ENFORCEMENT\_AND  
 CONSOLIDATION)  
 ORDER\_2016

Plan: INVERMORISTON\_VILLAGE\_CP  
 CP0054


Scale: 1:2000 (@ A4)

Drawn	GO	Date	02/09/16
Checked	SM	Date	CDATE

Project No:

Drawing No:	119	Rev:	_
-------------	-----	------	---



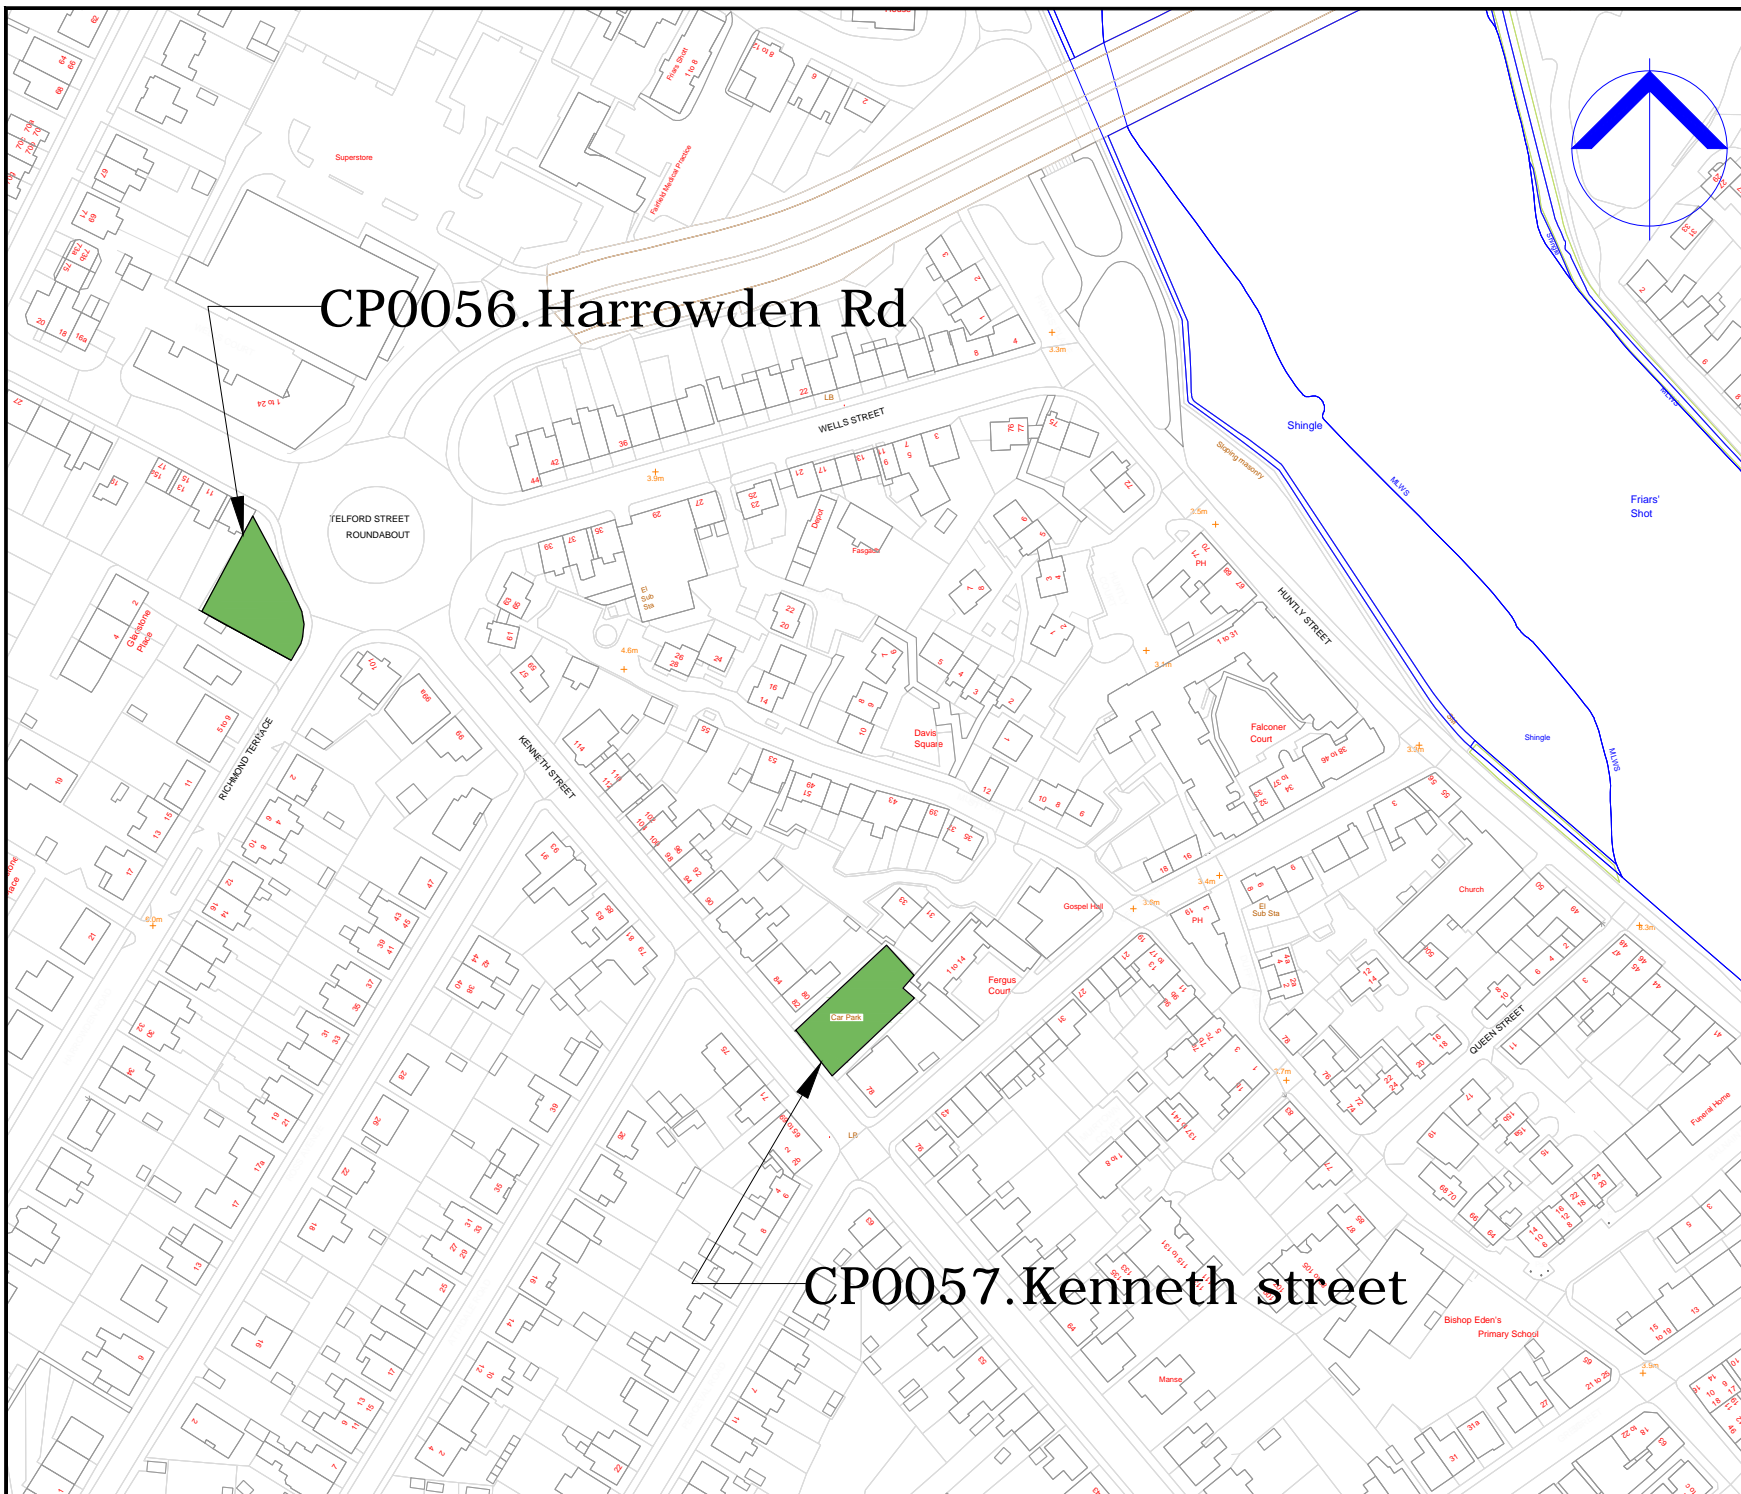

CP0056.Harrowden Rd

CP0057.Kenneth street


COPYRIGHT, DESIGNS and PATENTS ACT 1988:

This drawing may not be reproduced, copied or used in any way without the written permission of the Director of Development & Infrastructure.

© THE HIGHLAND COUNCIL

Notes

© Crown Copyright.  
The Highland Council 2014 100023369

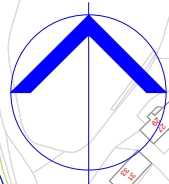

Revision Details		Drawn	Check	Check
By	Date	By	By	Date



Roads & Transport  
Community Services

COMMUNITY\_SERVICE  
GLENURQUHART\_RD,  
INVERNESS\_IV3\_5NX  
ADDRESS3

Phone 01463252939

E-mail HIGHLAND.GOV.UK

THE HIGHLAND COUNCIL  
(OFF-STREET PARKING PLACES)  
(DECriminalISED PARKING  
ENFORCEMENT AND  
CONSOLIDATION)  
ORDER\_2016


THE  
INVERNESS\_CAR\_PARK  
CP0056,0057

Scale 1:2000 (@ A4)

Drawn	GO	Date	22/08/16
Checked	SM	Date	CDATE

Project No:

Drawing No.	27	Rev.	
-------------	----	------	--

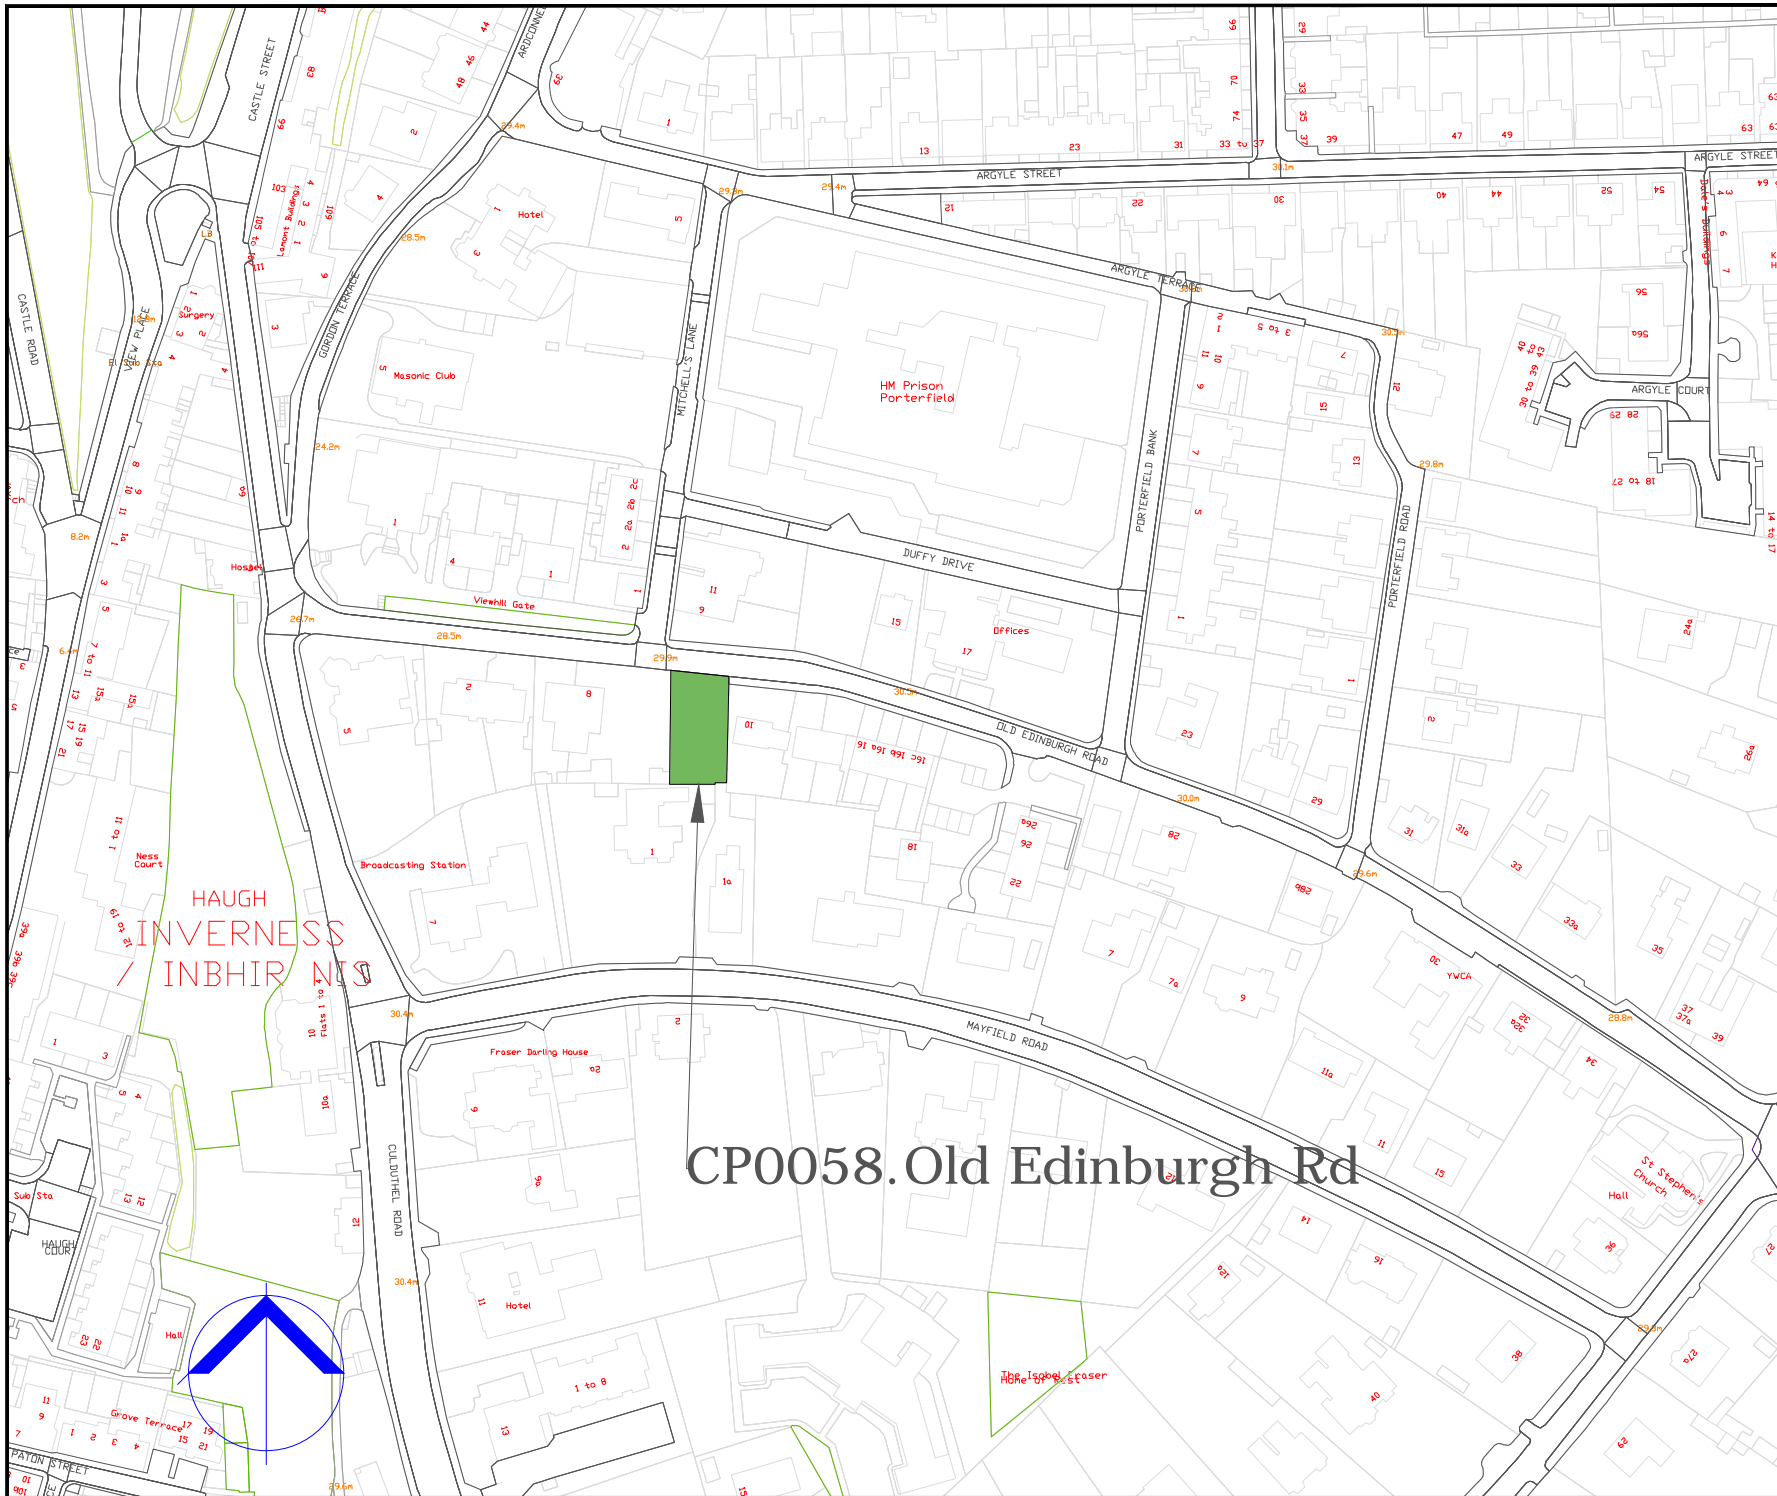

COPYRIGHT, DESIGNS and PATENTS ACT 1988:  
 This drawing may not be reproduced, copied or used in any way without the written permission of the Director of Development & Infrastructure.  
 © THE HIGHLAND COUNCIL

**Notes**  
 © Crown Copyright.  
 The Highland Council 2014 100023369

Revision Details		Drawn By	Checked By	Check Date	Scale



**The Highland Council**  
**Comhairle na Gaidhealtachd**

**Roads & Transport  
 Community Services**

COMMUNITY\_SERVICE  
 GLENURQUHART\_RD,  
 INVERNESS\_IV3\_5NX  
 ADDRESS3

Phone 01463252939

E-mail HIGHLAND.GOV.UK

Project  
**THE\_HIGHLAND\_COUNCIL  
 (OFF-STREET\_PARKING\_PLACES)  
 (DECriminalISED\_PARKING  
 ENFORCEMENT\_AND  
 CONSOLIDATION)  
 ORDER\_2016**


INV\_OLD\_EDINBURGH\_RD  
 CP0058

Scale 1:2000 (@ A4)

Drawn GO Date 22/08/16

Checked SM Date CDATE

Project No:  
 Drawing No: 152 Rev: -

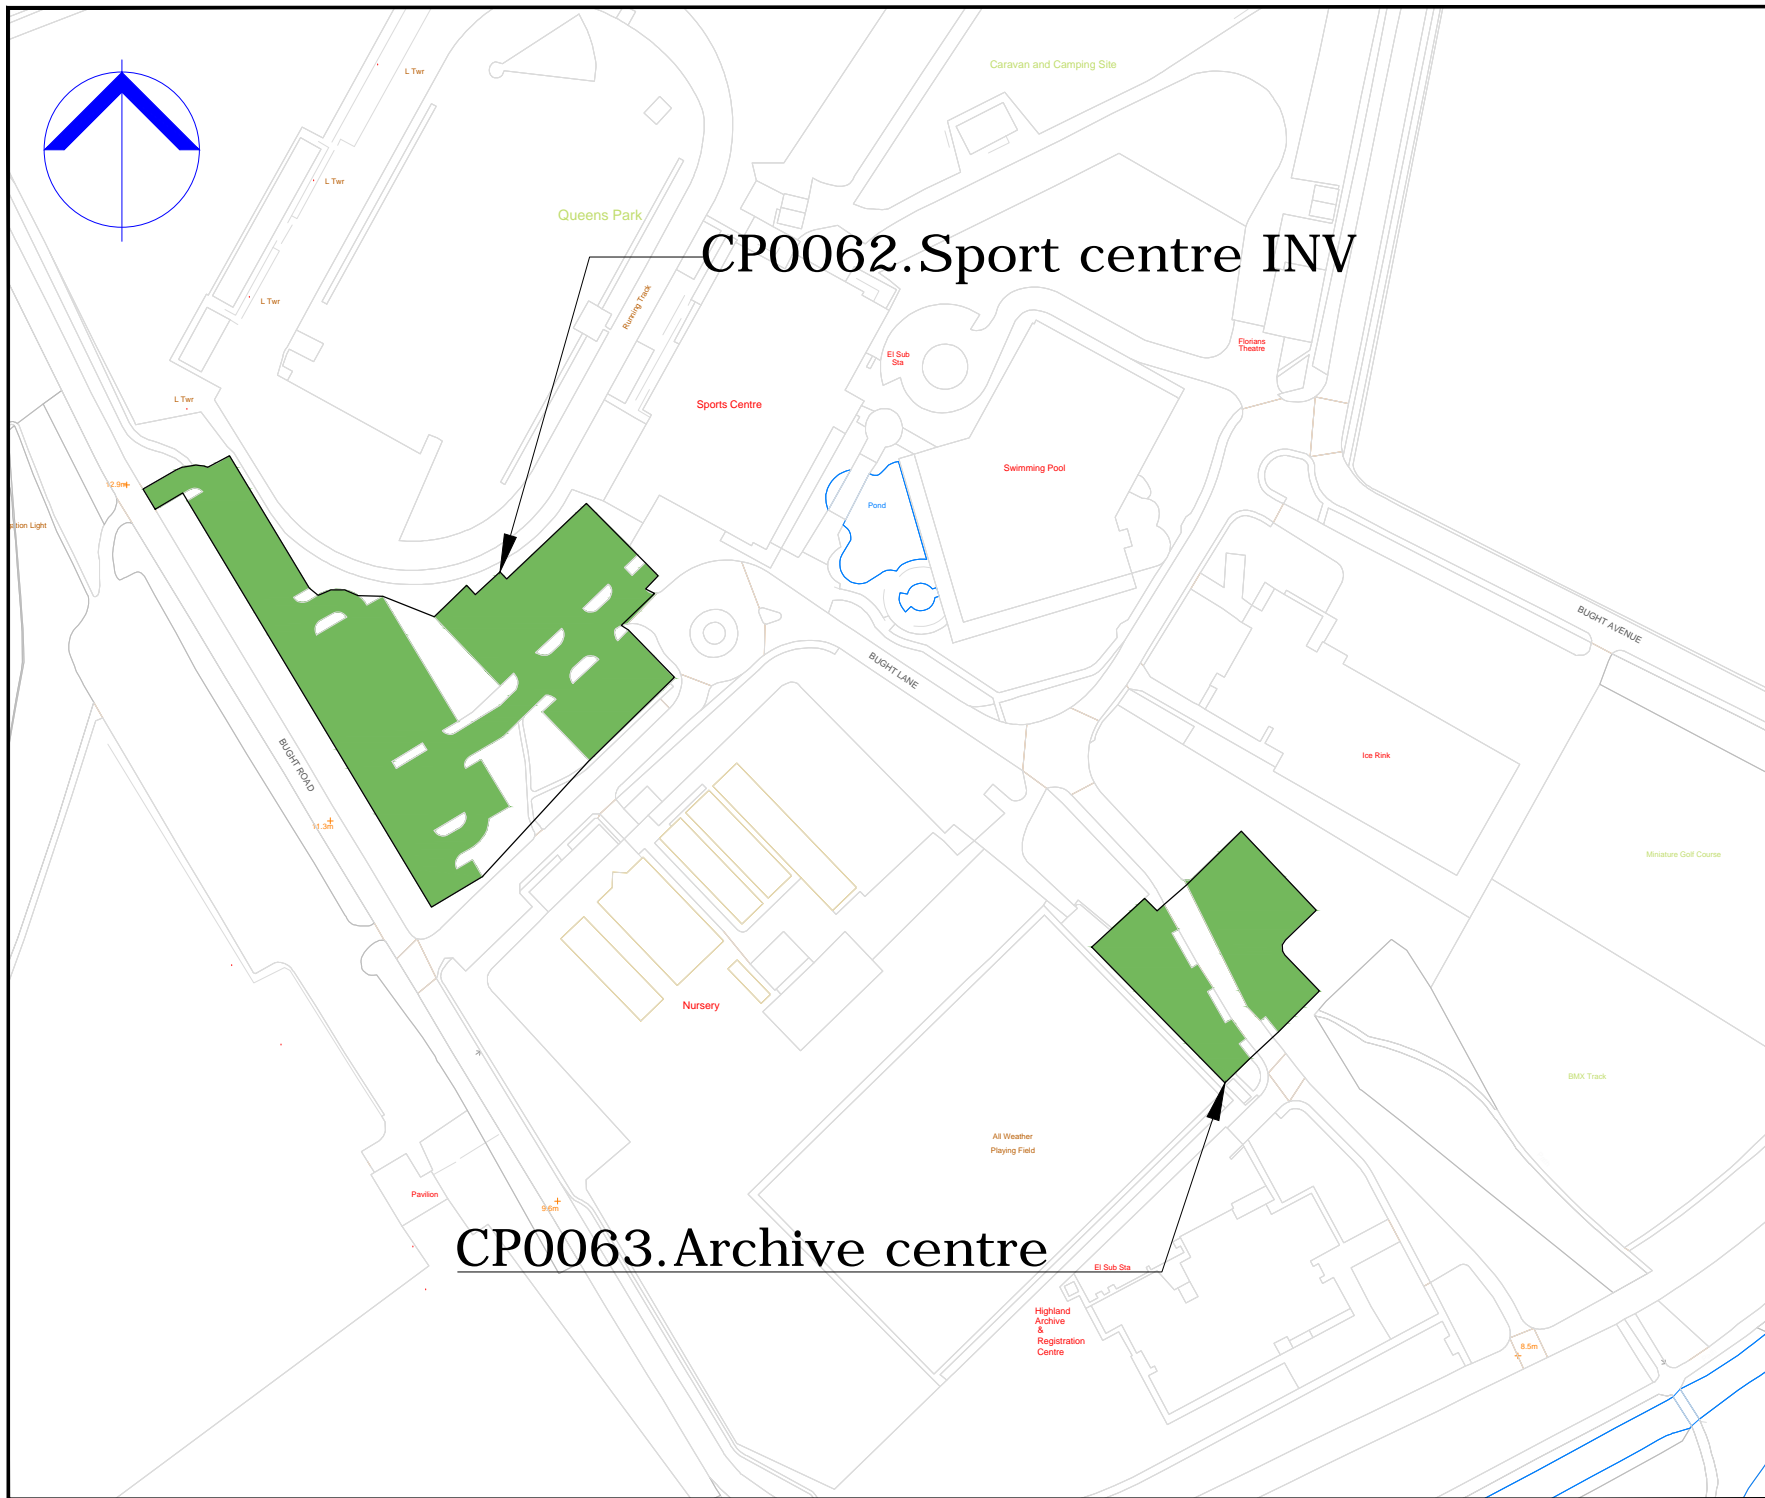

# CP0062.Sport centre INV

# CP0063.Archive centre

COPYRIGHT, DESIGNS and PATENTS ACT 1988:  
 This drawing may not be reproduced, copied or used in any way without the written permission of the Director of Development & Infrastructure.  
 © THE HIGHLAND COUNCIL

**Notes**  
 © Crown Copyright.  
 The Highland Council 2014 100023369

Revision Details			
Drawn	Check	Check	Surf
By	By	Date	



**Roads & Transport  
 Community Services**

COMMUNITY\_SERVICE  
 GLENURQUHART\_RD,  
 INVERNESS\_IV3\_5NX  
 ADDRESS3

Phone 01463252939  
 E-mail HIGHLAND.GOV.UK

Project  
**THE\_HIGHLAND\_COUNCIL  
 (OFF-STREET\_PARKING\_PLACES)  
 (DECriminalISED\_PARKING  
 ENFORCEMENT\_AND  
 CONSOLIDATION)  
 ORDER\_2016**

Title  
**INVERNESS\_CAR\_PARK  
 CP0062,0063**


Scale  
**1:2000 (@ A4)**

Drawn	GO	Date	22/08/16
Checked	SM	Date	CDATE

Project No:

Drawing No:	30	Rev:	-
-------------	----	------	---



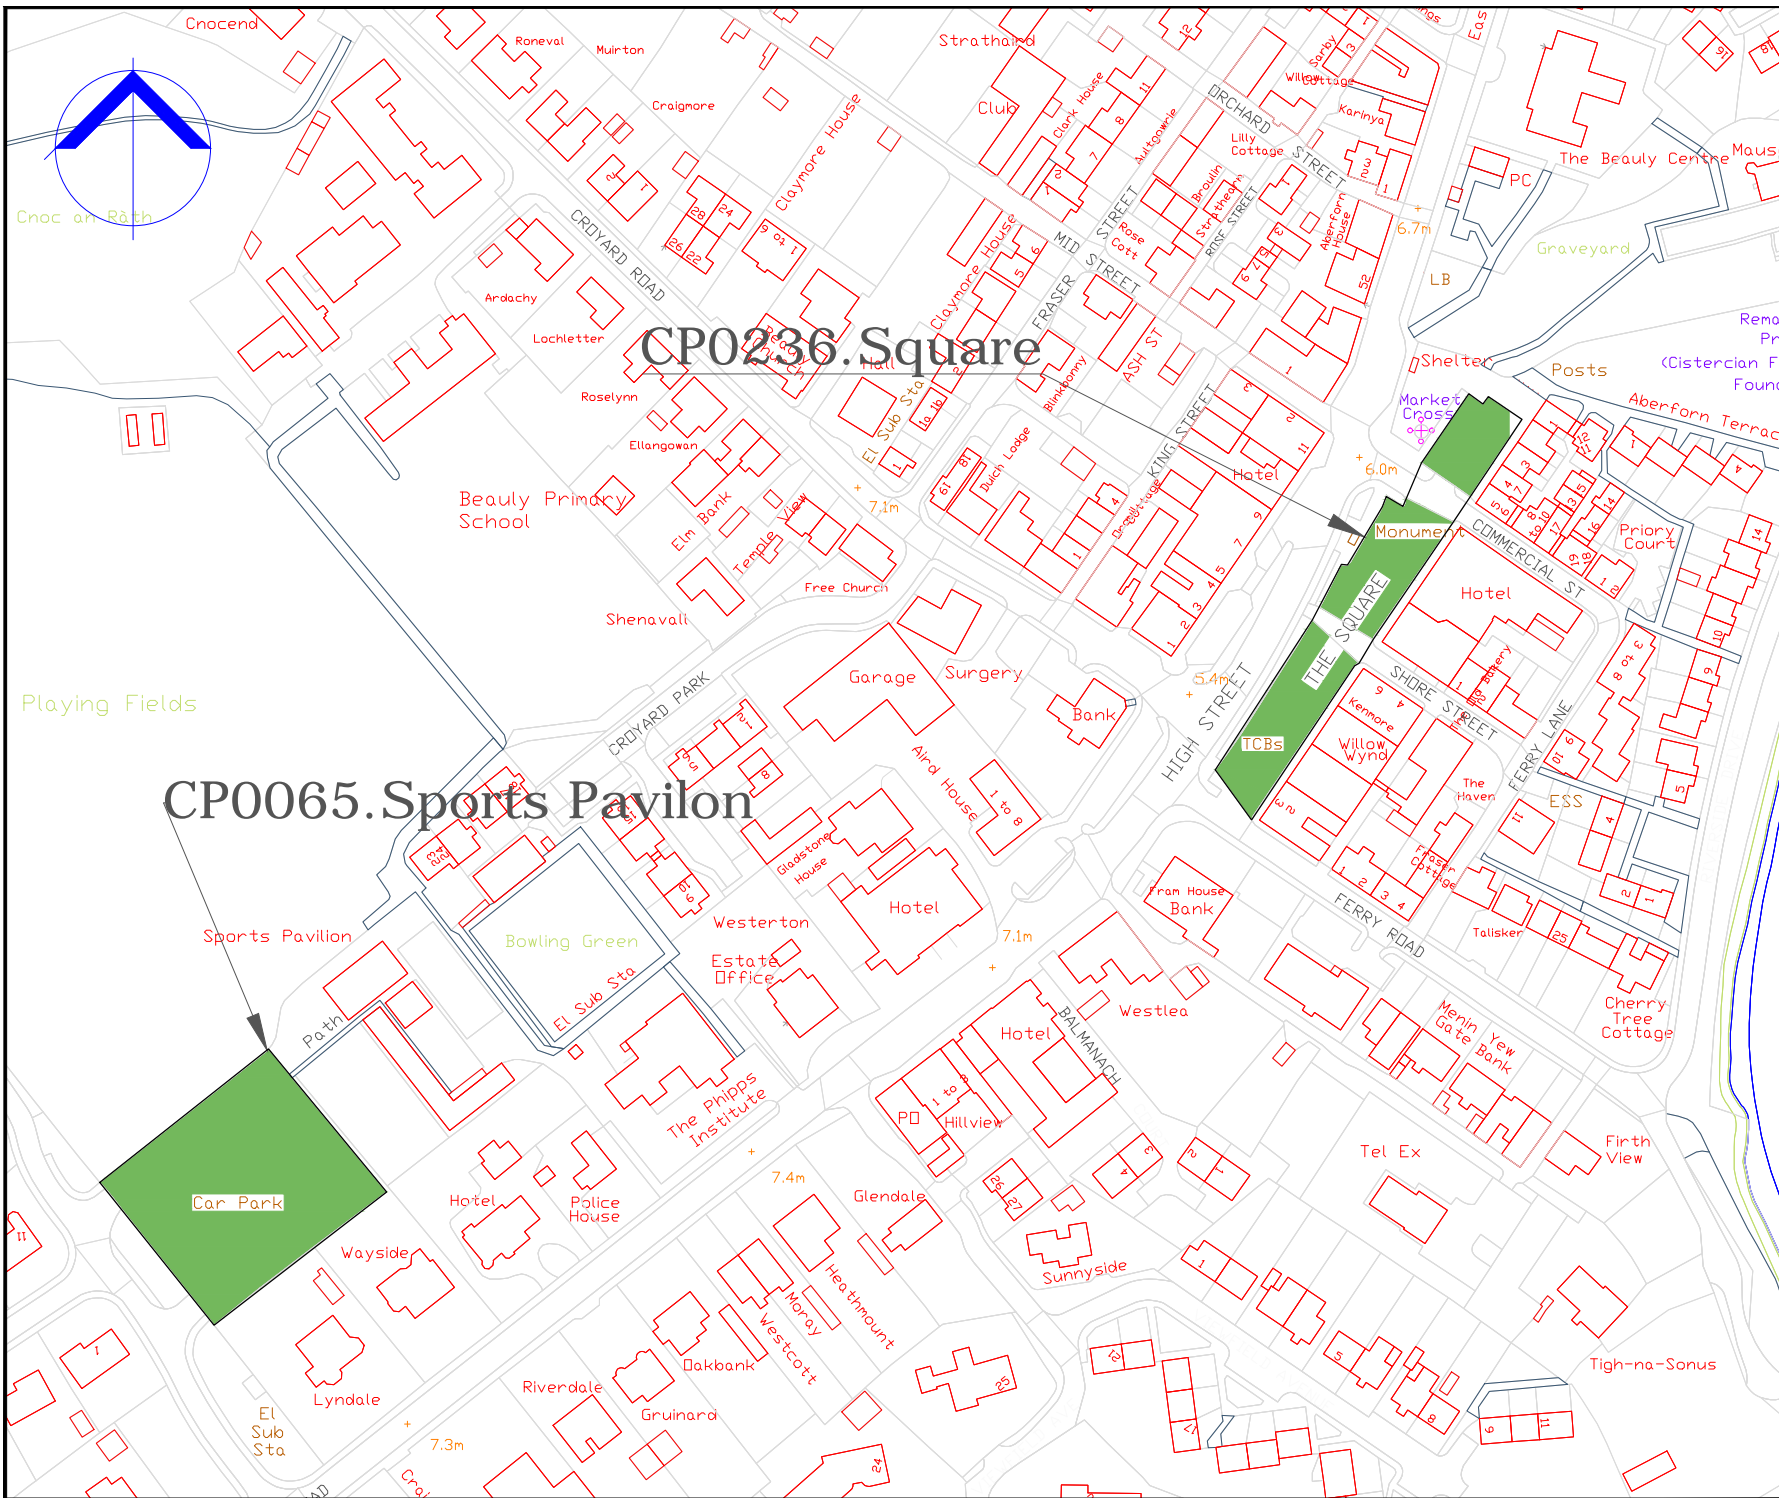

COPYRIGHT, DESIGNS and PATENTS ACT 1988:  
 This drawing may not be reproduced, copied or used in any way without the written permission of the Director of Development & Infrastructure.  
 © THE HIGHLAND COUNCIL

**Notes**  
 © Crown Copyright.  
 The Highland Council 2014 100023369

Revision Details			
Drawn By	Check By	Check Date	Surf

**The Highland Council**  
**Comhairle na Gaidhealtachd**

**Roads & Transport  
 Community Services**

COMMUNITY\_SERVICE  
 GLENURQUHART\_RD,  
 INVERNESS\_IV3\_5NX  
 ADDRESS3


Phone 01463252939

E-mail HIGHLAND.GOV.UK

Project  
**THE HIGHLAND COUNCIL  
 (OFF-STREET PARKING PLACES)  
 (DECriminalISED PARKING  
 ENFORCEMENT AND  
 CONSOLIDATION)  
 ORDER 2016**

Title  
**BEAULY\_CAR\_PARKS  
 CP0236,CP0065**

Scale	1:2000 (© A4)		
Drawn	GO	Date	22/08/16
Checked	SM	Date	CDATE
Project No:			
Drawing No:	4	Rev:	

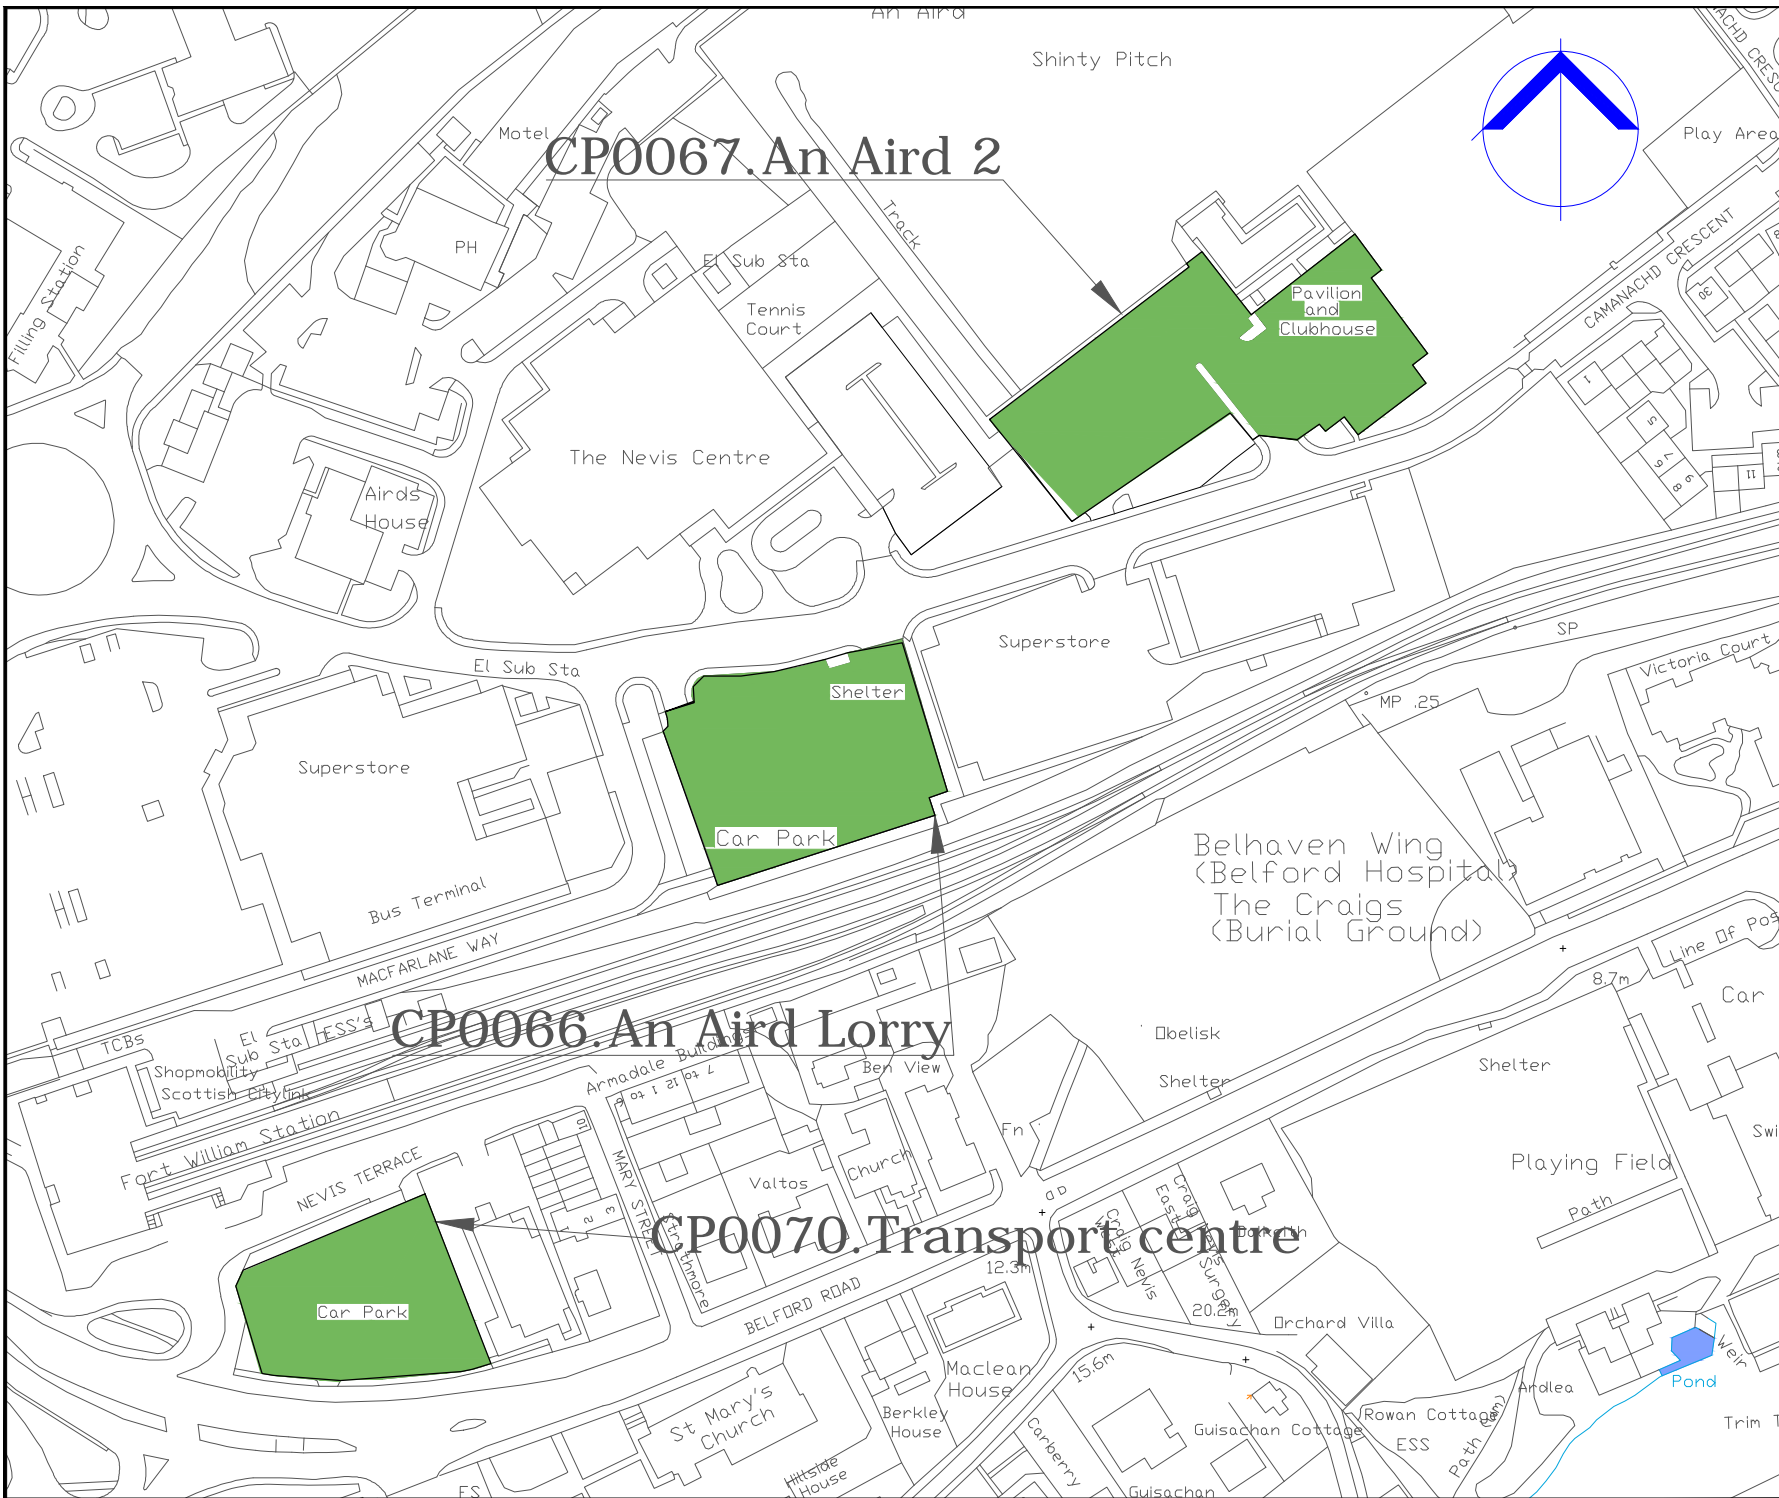

COPYRIGHT, DESIGNS and PATENTS ACT 1988:  
 This drawing may not be reproduced, copied or used in any way without the written permission of the Director of Development & Infrastructure.  
 © THE HIGHLAND COUNCIL

**Notes**  
 © Crown Copyright.  
 The Highland Council 2014 100023369

Revision Details			
Drawn By	Checked By	Check Date	Surf



**Roads & Transport  
 Community Services**



COMMUNITY\_SERVICE  
 GLENURQUHART\_RD,  
 INVERNESS\_IV3\_5NX  
 ADDRESS3

Phone 01463252939  
 E-mail HIGHLAND.GOV.UK

Project  
**THE HIGHLAND COUNCIL  
 (OFF-STREET PARKING PLACES)  
 (DECriminalISED PARKING  
 ENFORCEMENT AND  
 CONSOLIDATION)  
 ORDER\_2016**

Title  
**FORT WILLIAM CAR PARK  
 CP0066,0067,0070**

Scale	1:2000 (@ A4)		
Drawn	GO	Date	22/08/16
Checked	SM	Date	CDATE
Project No:			
Drawing No:	12	Rev:	-

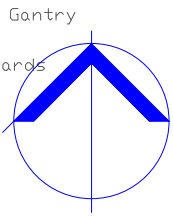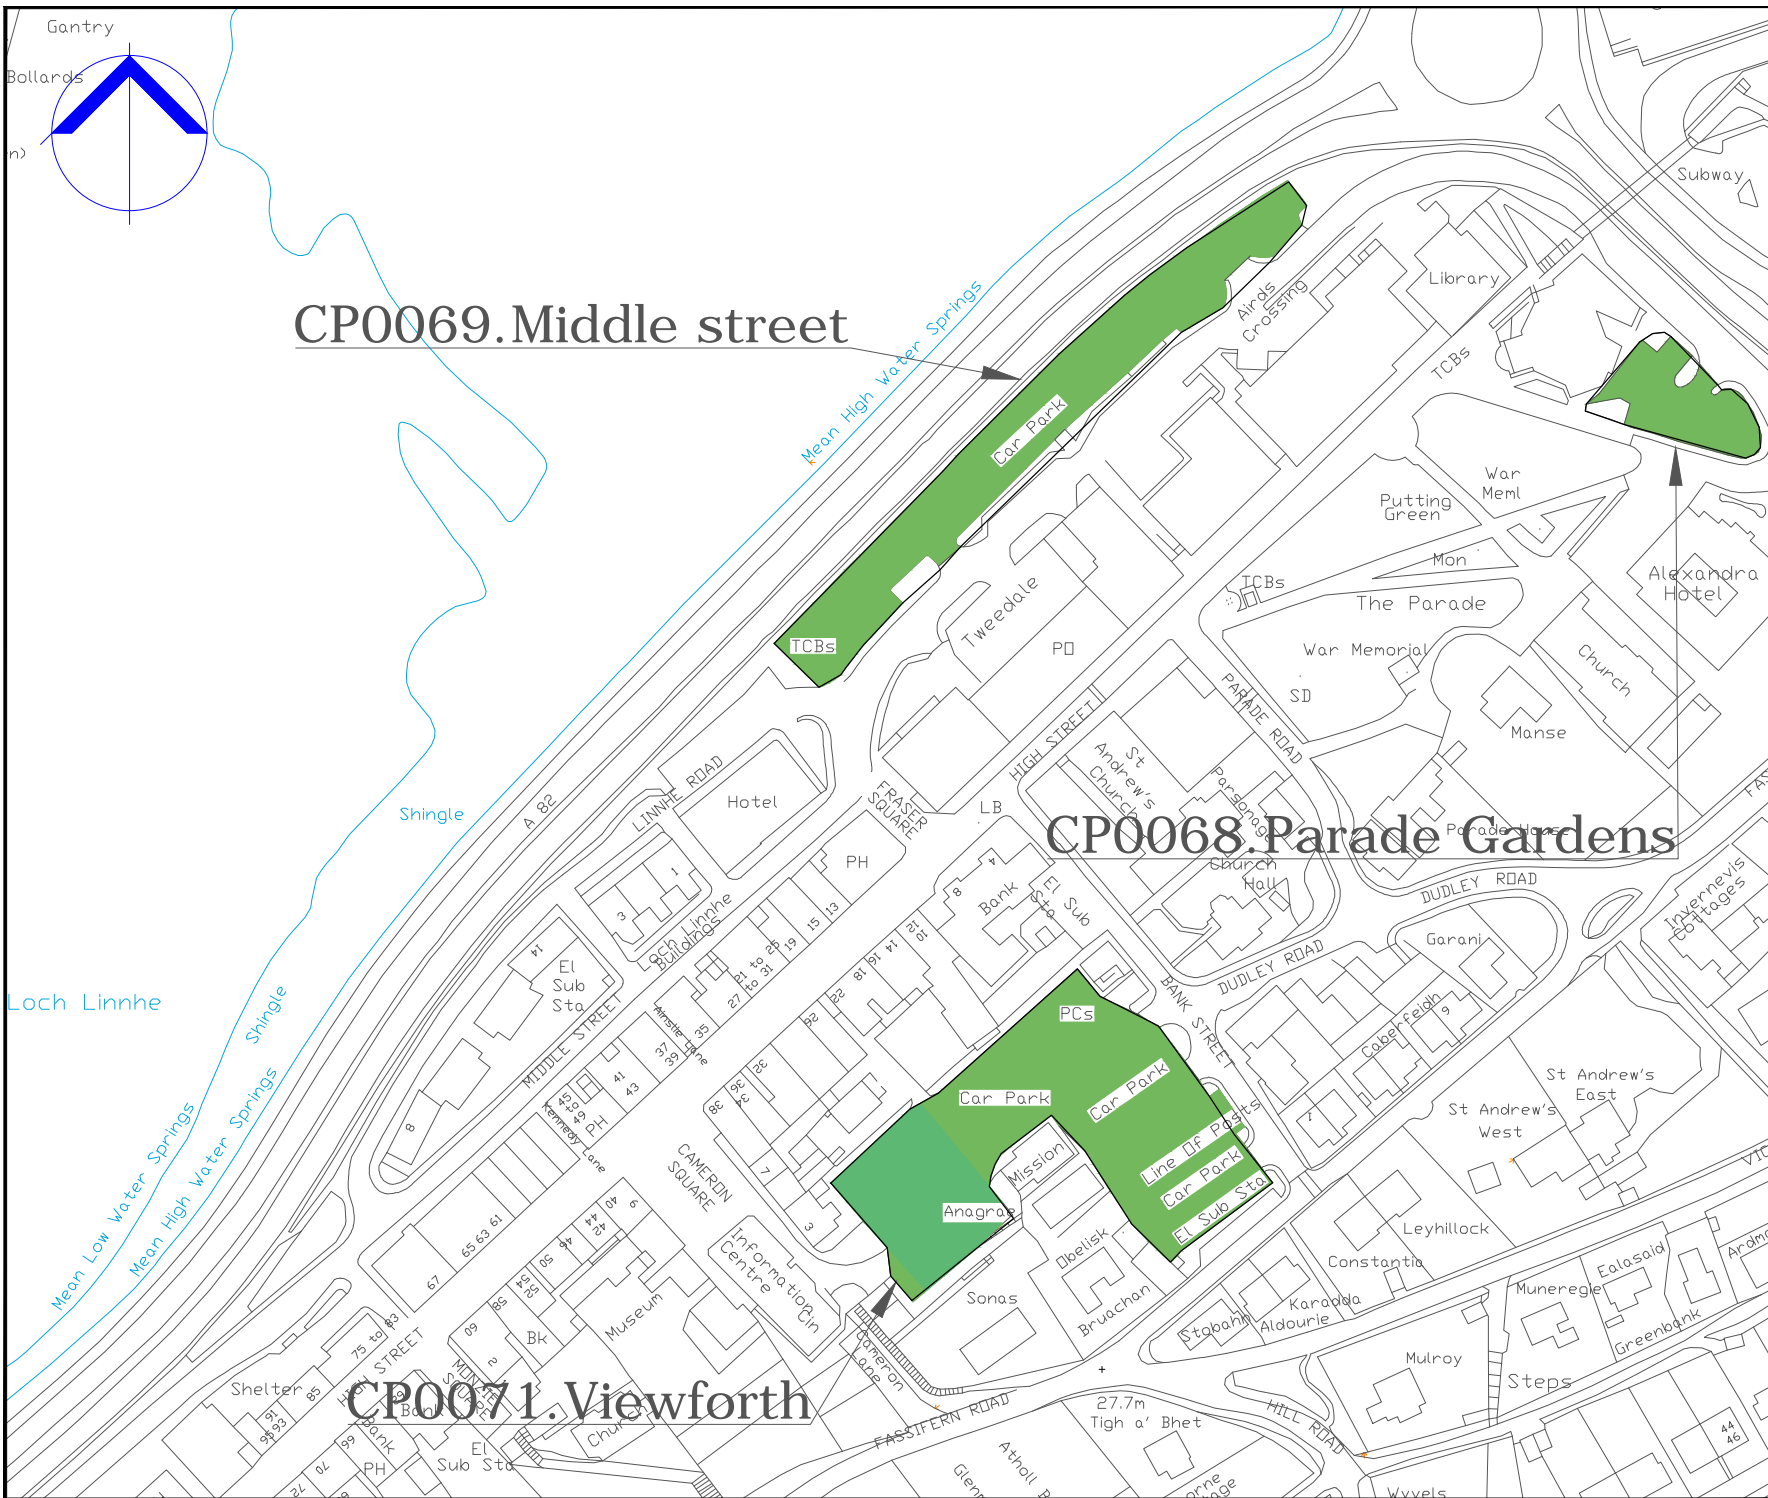

CP0069.Middle street

CP0068.Parade Gardens

CP0071.Viewforth

COPYRIGHT, DESIGNS and PATENTS ACT 1988:  
 This drawing may not be reproduced, copied or used in any way without the written permission of the Director of Development & Infrastructure.  
 © THE HIGHLAND COUNCIL

**Notes**  
 © Crown Copyright.  
 The Highland Council 2014 100023369

Revision Details				
Drawn By	Checked By	Check Date	Check Surv	



**The Highland Council**  
 Comhairle na Gaidhealtachd

**Roads & Transport  
 Community Services**


COMMUNITY\_SERVICE  
 GLENROUHQHART\_RD,  
 INVERNESS\_IV3\_5NX  
 ADDRESS3

Phone 01463252939  
 E-mail HIGHLAND.GOV.UK


Project  
**THE HIGHLAND COUNCIL  
 OFF-STREET PARKING PLACES  
 (DECriminalISED PARKING  
 ENFORCEMENT AND  
 CONSOLIDATION)  
 ORDER\_2016**

Title  
**FORT WILLIAM CAR PARK  
 CP0068,0069,0071**

Scale	1:2000 (@ A4)		
Drawn	GO	Date	22/08/16
Checked	SM	Date	CDATE
Project No:			
Drawing No:	11	Rev:	-

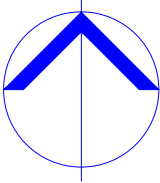

# CP0072. West End

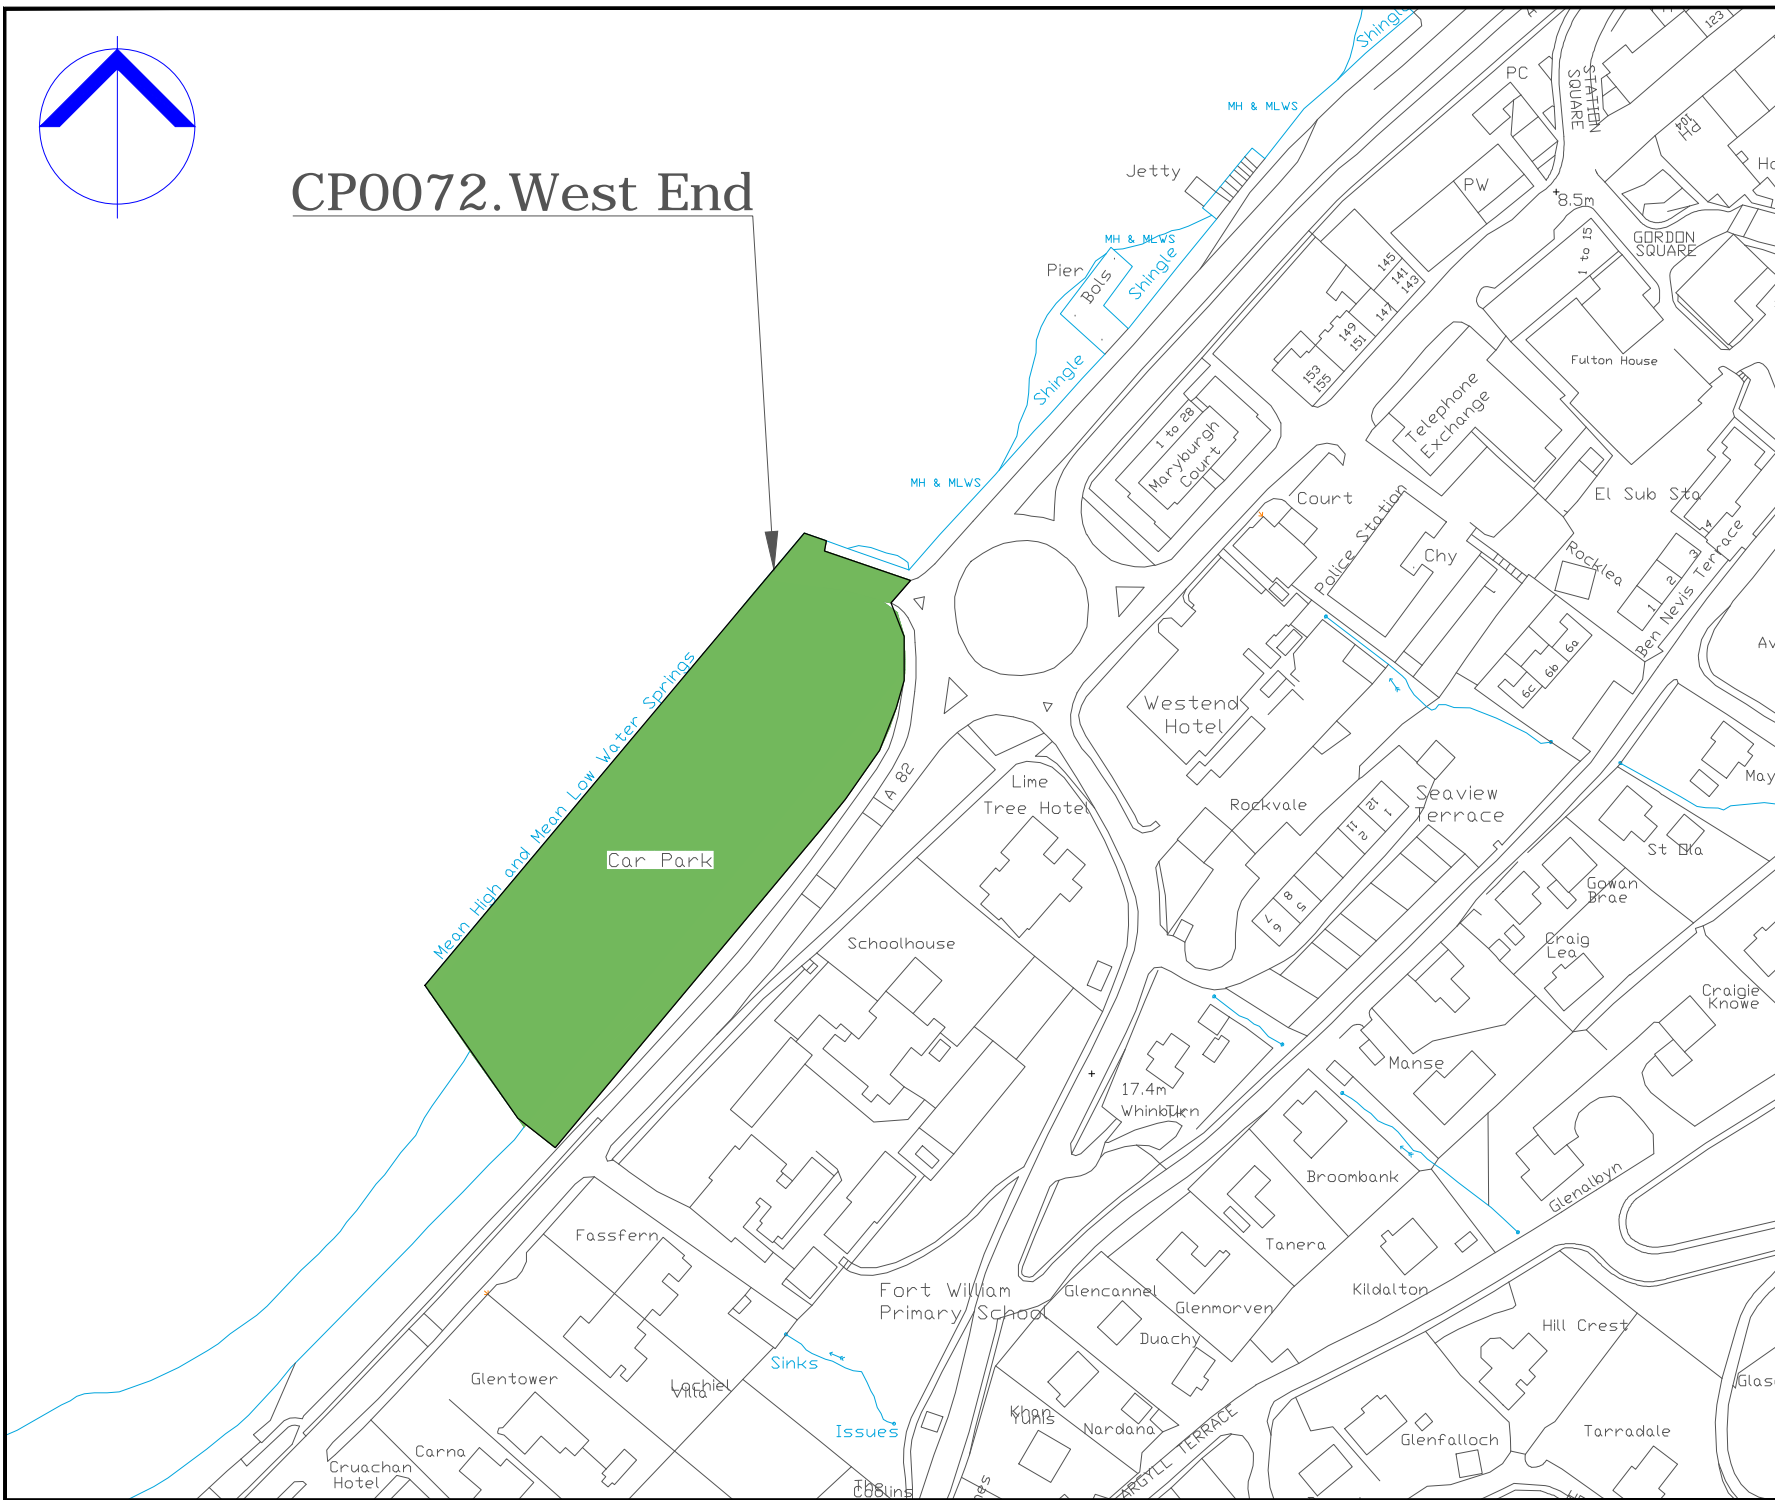

COPYRIGHT, DESIGNS and PATENTS ACT 1988:  
This drawing may not be reproduced, copied or used in any way without the written permission of the Director of Development & Infrastructure.  
© THE HIGHLAND COUNCIL

**Notes**  
© Crown Copyright.  
The Highland Council 2014 100023369

Revision Details	Drawn By	Checked By	Date	Surf



**Roads & Transport  
Community Services**

COMMUNITY\_SERVICE  
GLENURQUHART\_RD,  
INVERNESS\_IV3\_5NX  
ADDRESS3

Phone 01463252939  
E-mail HIGHLAND.GOV.UK

Project  
**THE\_HIGHLAND\_COUNCIL  
(OFF-STREET\_PARKING\_PLACES)  
(DECriminalISED\_PARKING  
ENFORCEMENT\_AND  
CONSOLIDATION)  
ORDER\_2016**

Title  
**FORT\_WILLIAM\_CAR\_PARK  
CP0072**


Scale  
**1:2000 (@ A4)**

Drawn  
GO Date 22/08/16

Checked  
SM Date CDATE

Project No:  
Drawing No: **10** Rev: -




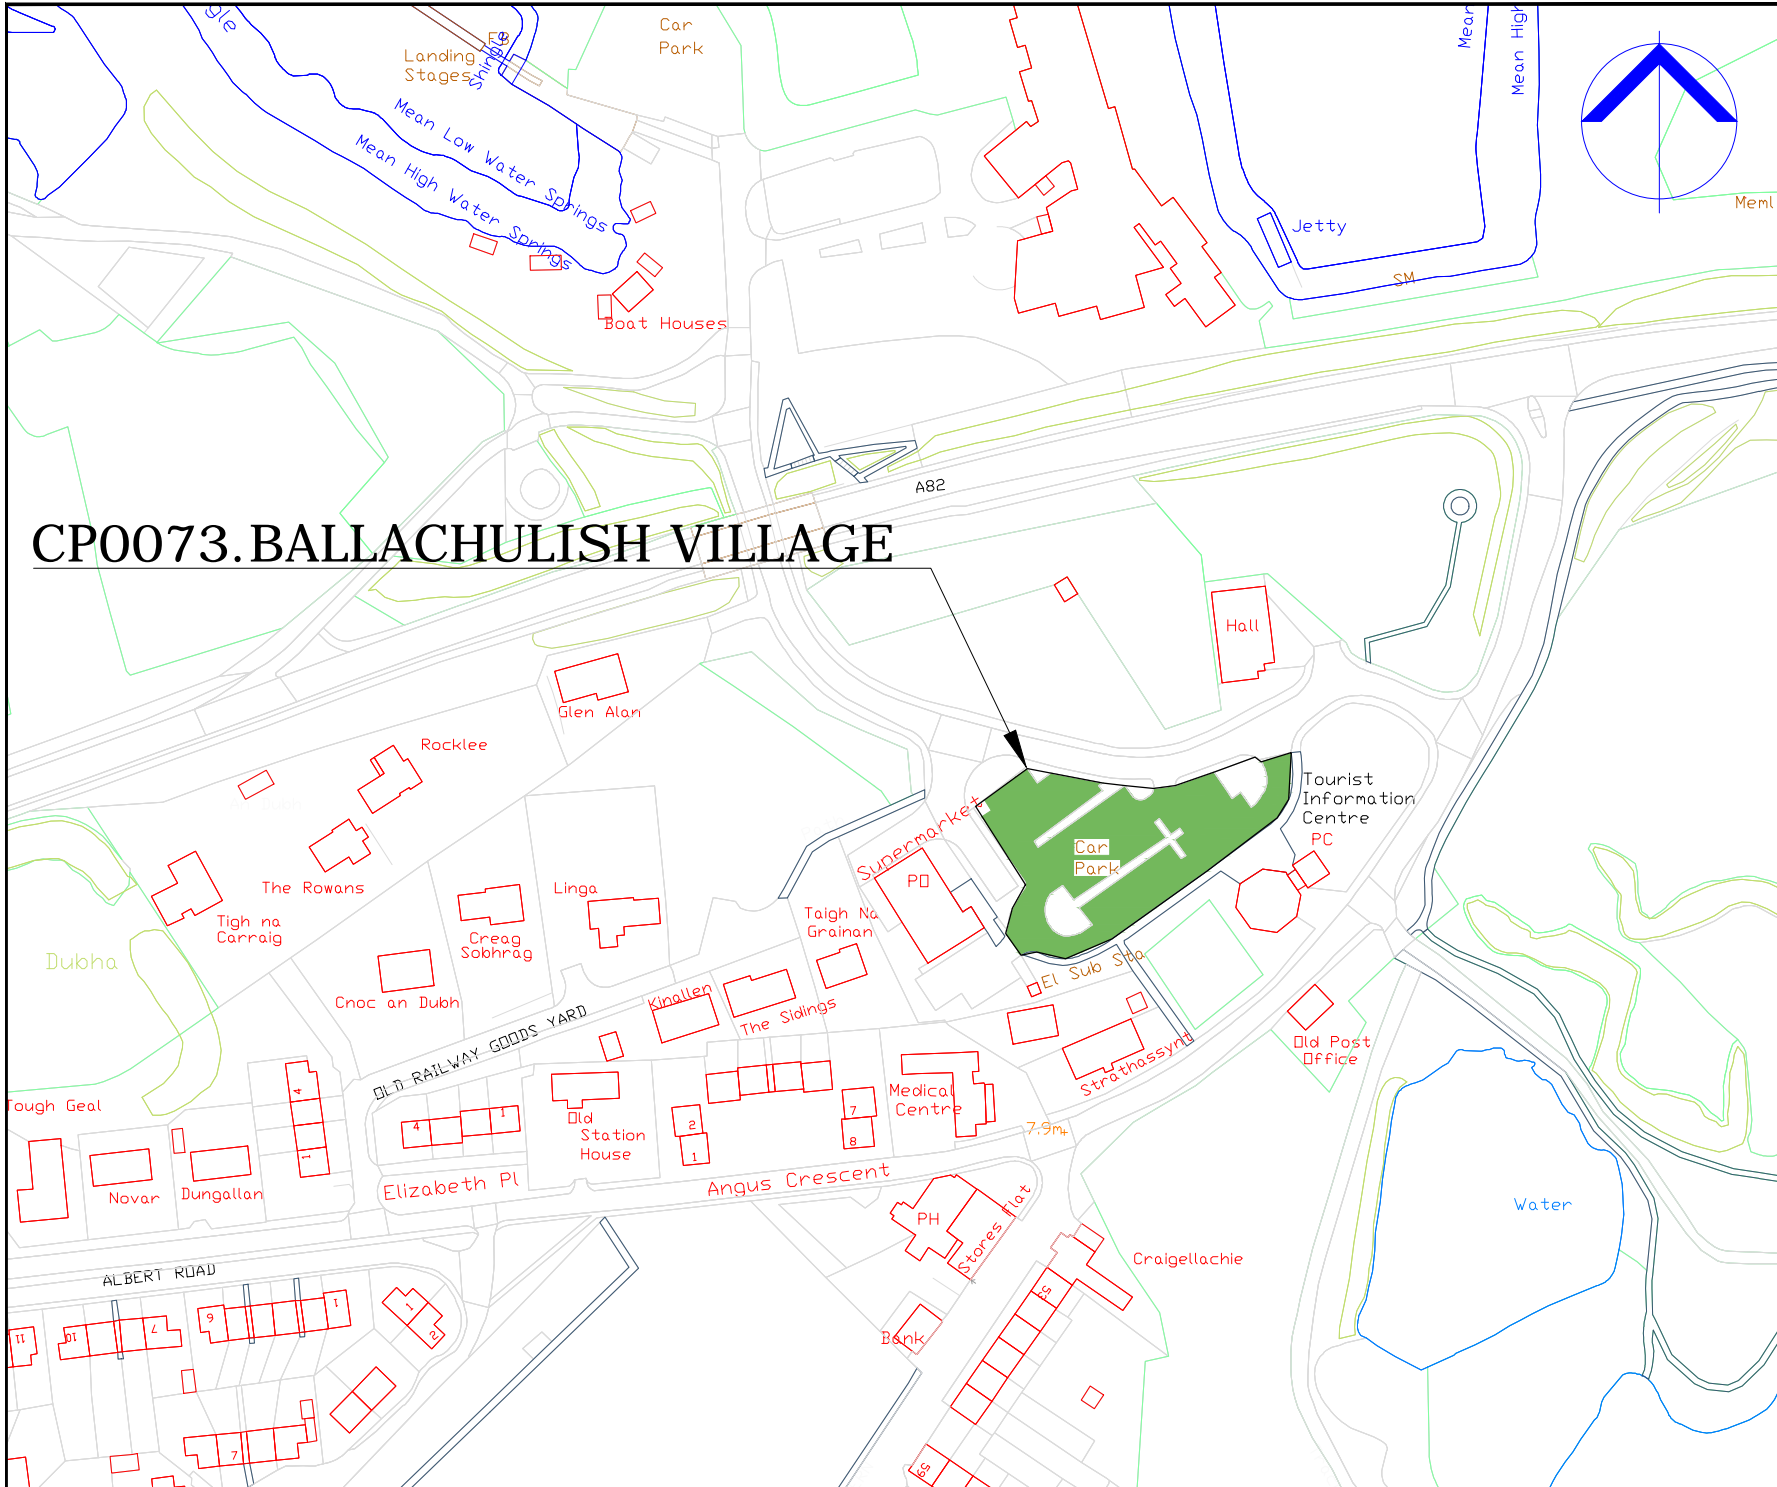

# CP0073. BALLACHULISH VILLAGE

COPYRIGHT, DESIGNS and PATENTS ACT 1988:  
 This drawing may not be reproduced, copied or used in any way without the written permission of the Director of Development & Infrastructure.  
 © THE HIGHLAND COUNCIL

**Notes**  
 © Crown Copyright.  
 The Highland Council 2014 100023369

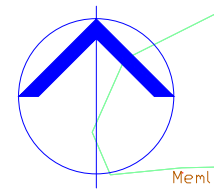

Revision Details			
Drawn By	Check By	Check Date	Start



**Roads & Transport  
 Community Services**


COMMUNITY\_SERVICE  
 GLENURQUHART\_RD,  
 INVERNESS\_IV3\_5NX  
 ADDRESS3

Phone 01463252939  
 E-mail HIGHLAND.GOV.UK

Project  
**THE\_HIGHLAND\_COUNCIL  
 (OFF-STREET\_PARKING\_PLACES)  
 (DECriminalISED\_PARKING  
 ENFORCEMENT\_AND  
 CONSOLIDATION)  
 ORDER\_2016**

Title  
**BALLACHULISH\_VILLAGE\_CP  
 CP0073**

Scale	1:2000 (© A4)		
Drawn	GO	Date	02/09/16
Checked	SM	Date	CDATE
Project No:			
Drawing No:	99	Rev:	—

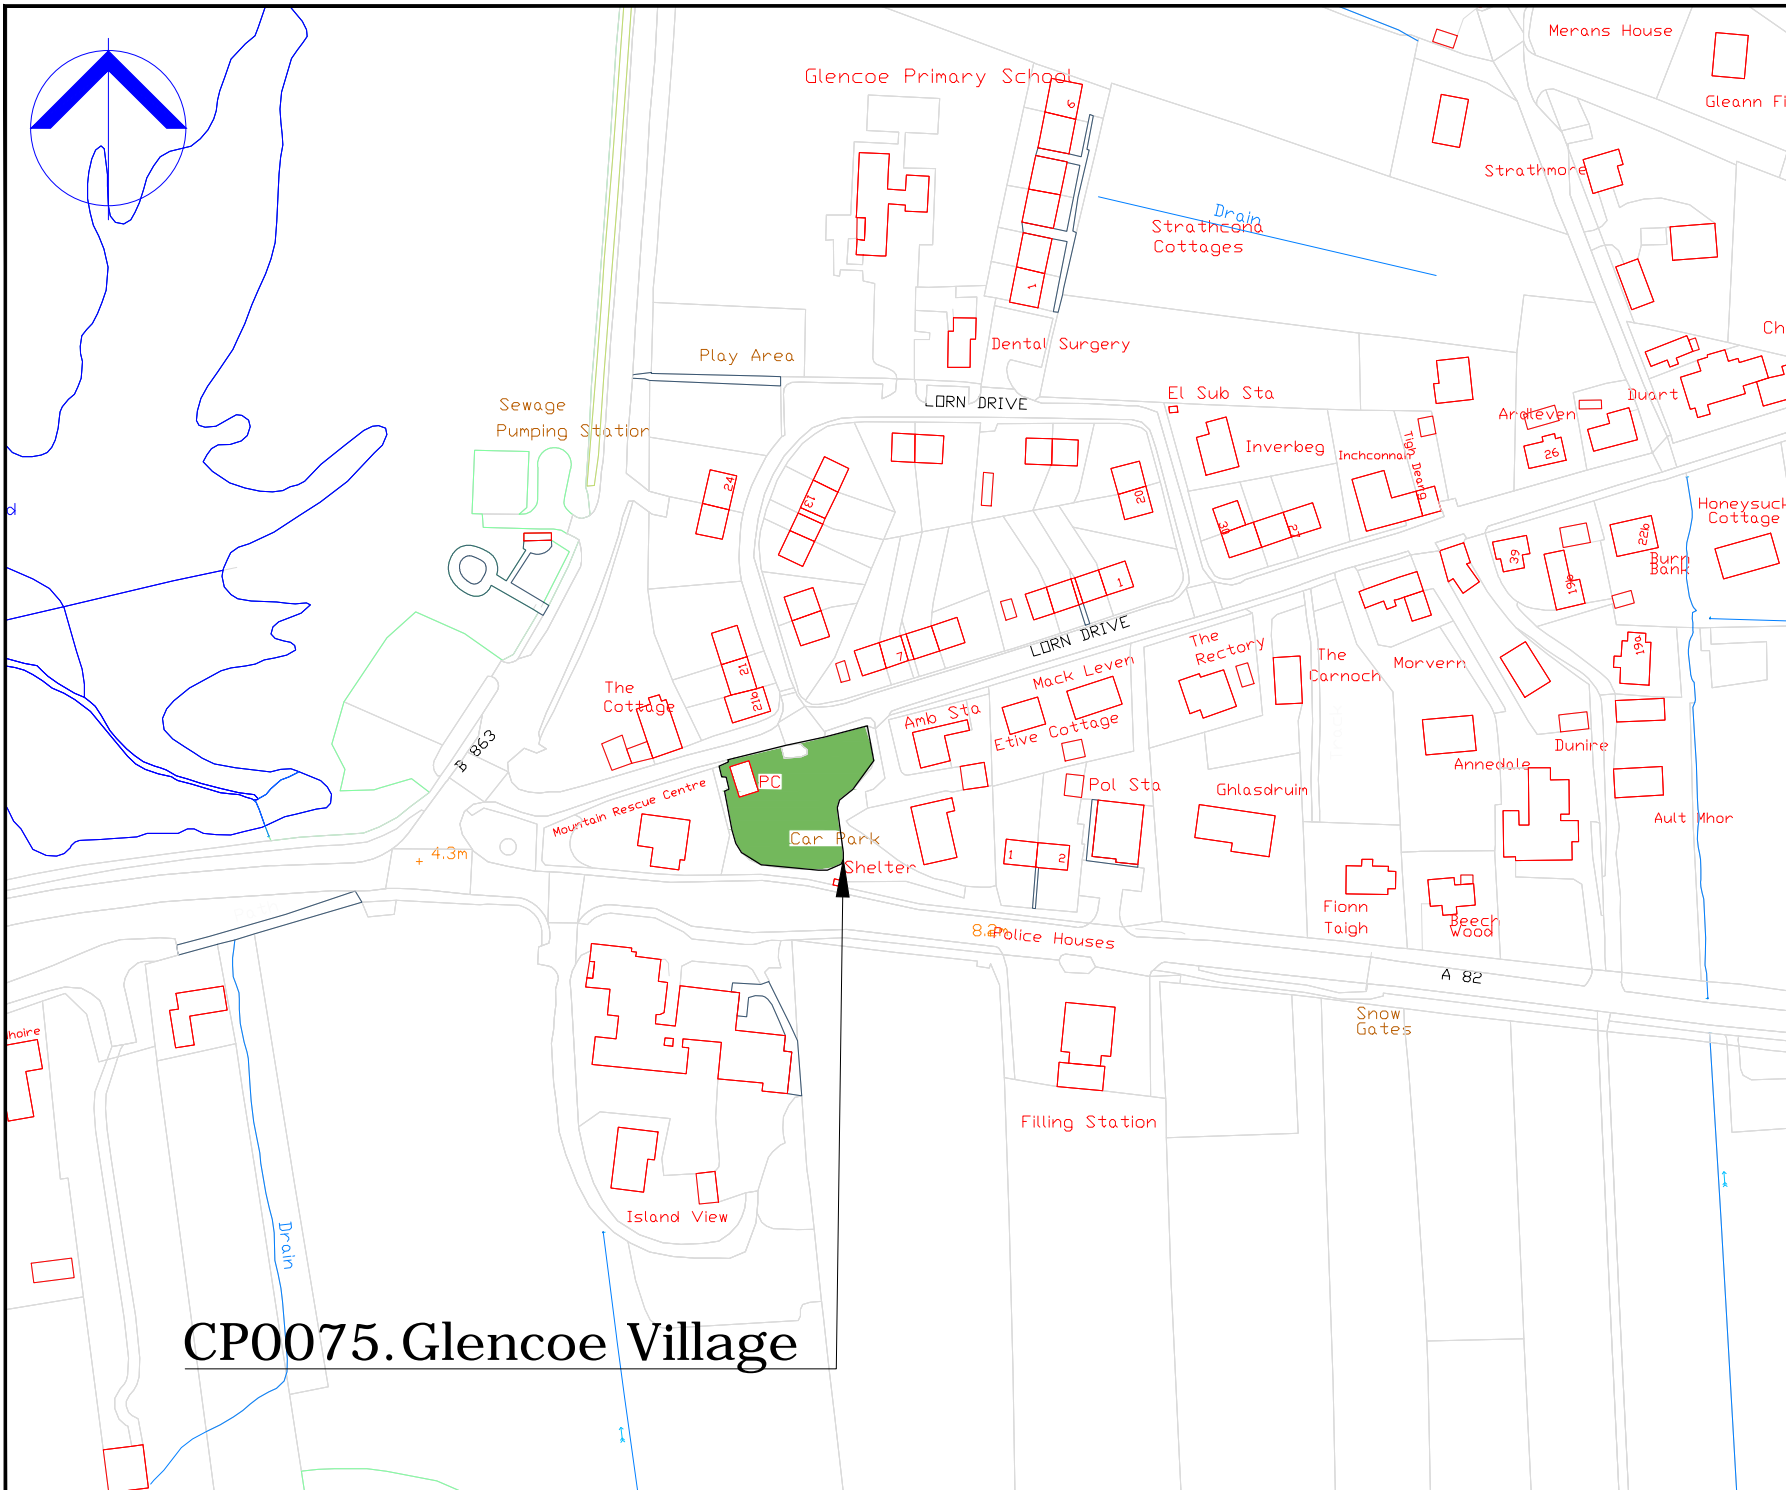

# CP0075. Glencoe Village

COPYRIGHT, DESIGNS and PATENTS ACT 1988:  
 This drawing may not be reproduced, copied or used in any way without the written permission of the Director of Development & Infrastructure.  
 © THE HIGHLAND COUNCIL

**Notes**  
 © Crown Copyright.  
 The Highland Council 2014 100023369

Revision Details			
Drawn By	Checked By	Check Date	Surf



## Roads & Transport Community Services

COMMUNITY\_SERVICE  
 GLENURQUHART\_RD,  
 INVERNESS\_IV3\_5NX  
 ADDRESS3

Phone 01463252939  
 E-mail HIGHLAND.GOV.UK

Project  
**THE\_HIGHLAND\_COUNCIL  
 (OFF-STREET\_PARKING\_PLACES)  
 (DECriminalISED\_PARKING  
 ENFORCEMENT\_AND  
 CONSOLIDATION)  
 ORDER\_2016**


Title  
**GLENCOE\_VILLAGE\_CP  
 CP0075**

Scale  
 1:2000 (@ A4)

Drawn	GO	Date	02/09/16
Checked	SM	Date	CDATE

Project No:

Drawing No: 102 Rev: —

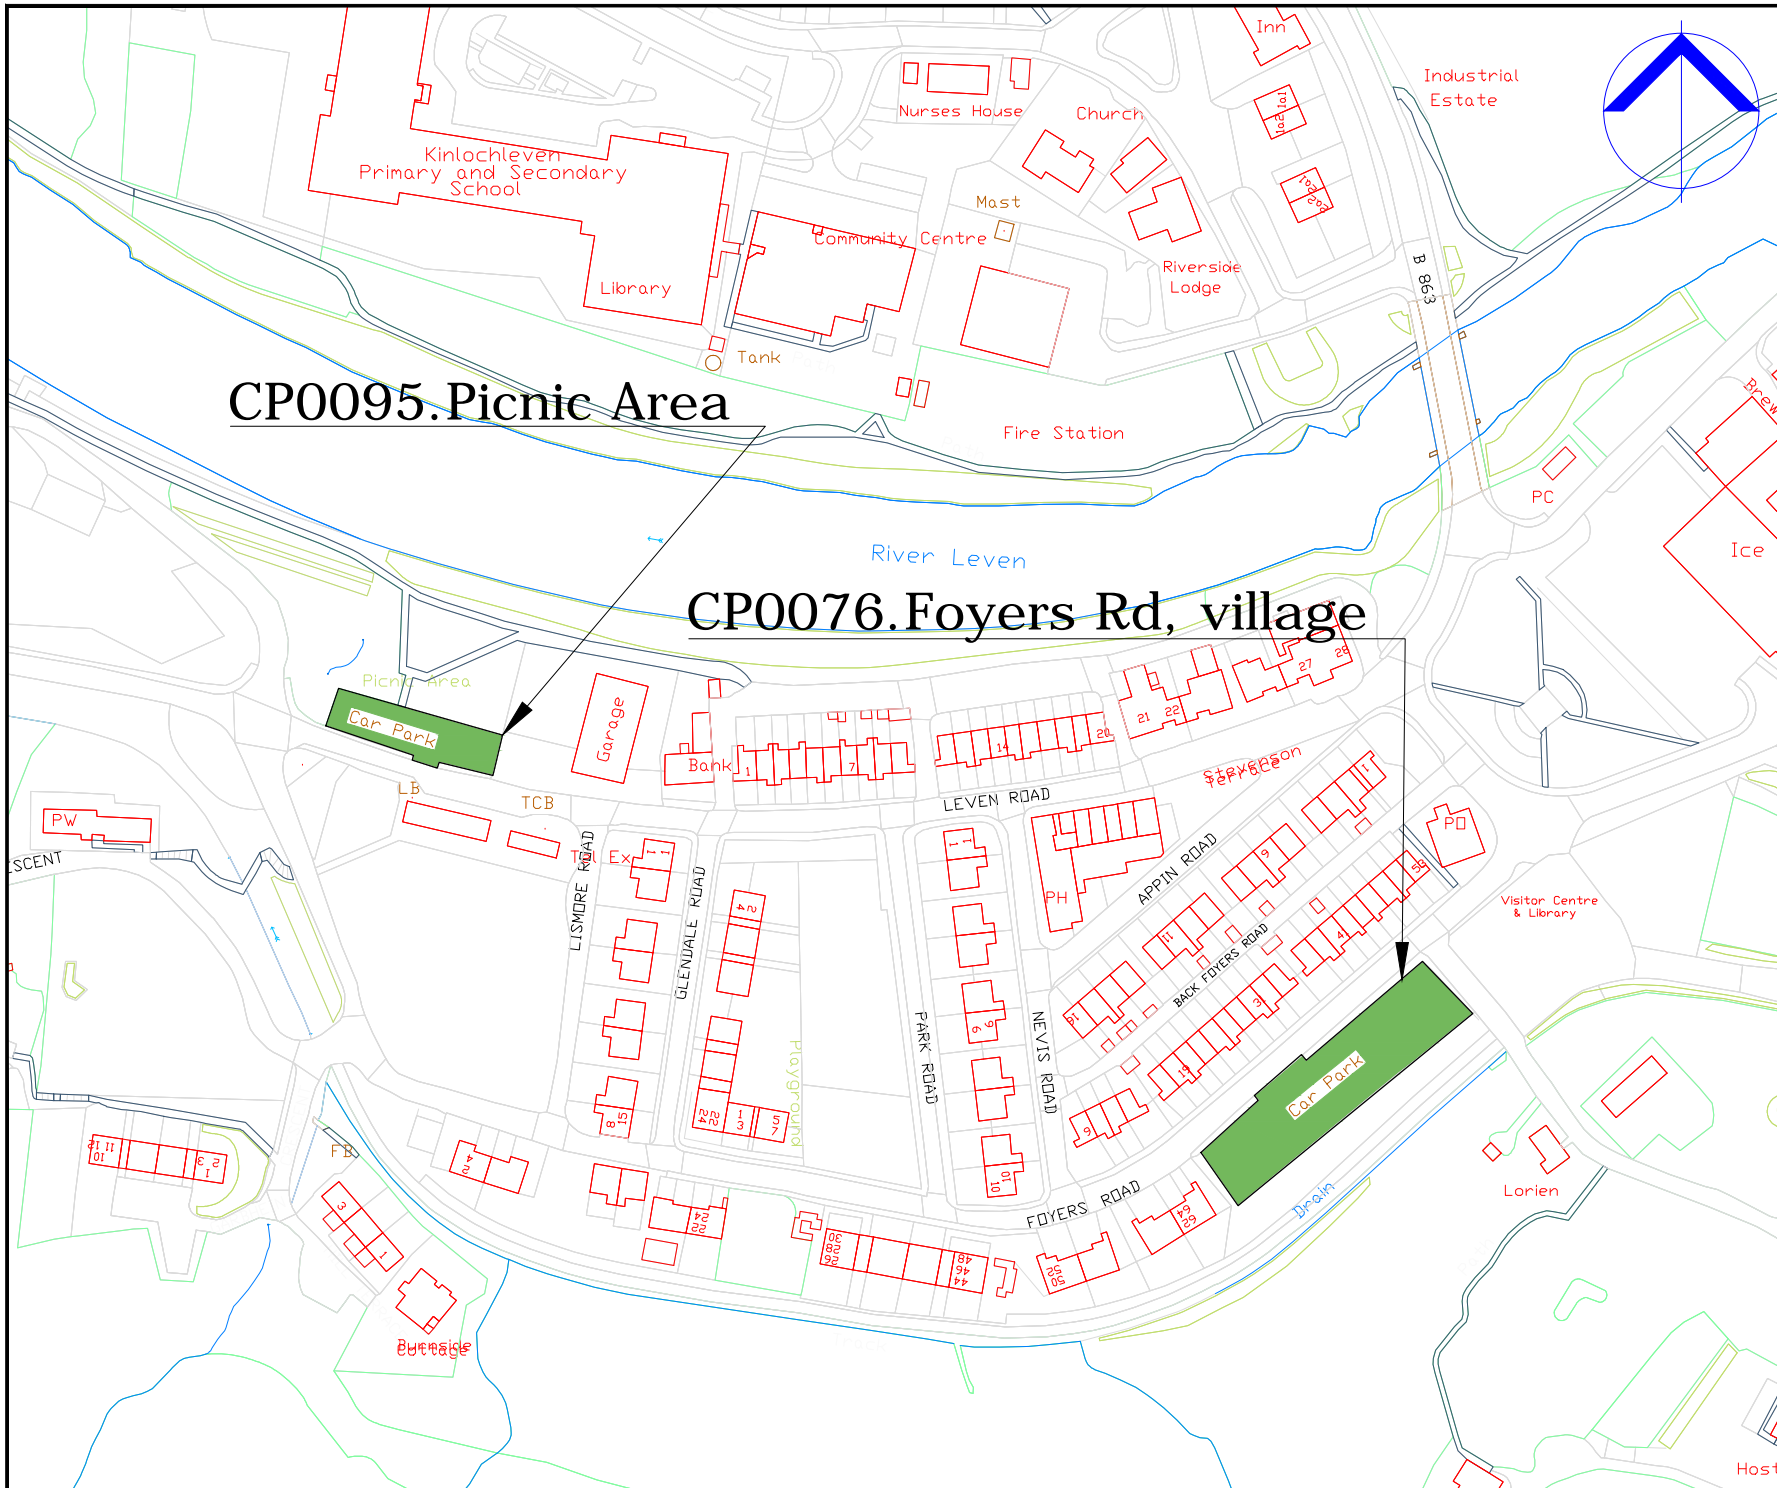

**CP0095. Picnic Area**

**CP0076. Foyers Rd, village**

COPYRIGHT, DESIGNS and PATENTS ACT 1986:  
 This drawing may not be reproduced, copied or used in any way without the written permission of the Director of Development & Infrastructure.  
 © THE HIGHLAND COUNCIL

**Notes**  
 © Crown Copyright.  
 The Highland Council 2014 100023369

Revision Details			
Drawn By	Checked By	Check Date	Surv



**Roads & Transport  
 Community Services**

COMMUNITY\_SERVICE  
 GLENURQUHART\_RD,  
 INVERNESS\_IV3\_5NX  
 ADDRESS3

Phone 01463252939  
 E-mail HIGHLAND.GOV.UK


Project  
**THE HIGHLAND COUNCIL  
 (OFF-STREET PARKING PLACES)  
 (DECriminalISED PARKING  
 ENFORCEMENT AND  
 CONSOLIDATION)  
 ORDER\_2016**

Site  
**KINLOCHLEVEN\_VILLAGE\_CP  
 CP0076.0095**

Scale  
**1:2000 (@ A4)**

Drawn	GO	Date	02/09/16
Checked	SM	Date	CDATE

Project No:  
 Drawing No: **96** Rev: **-**

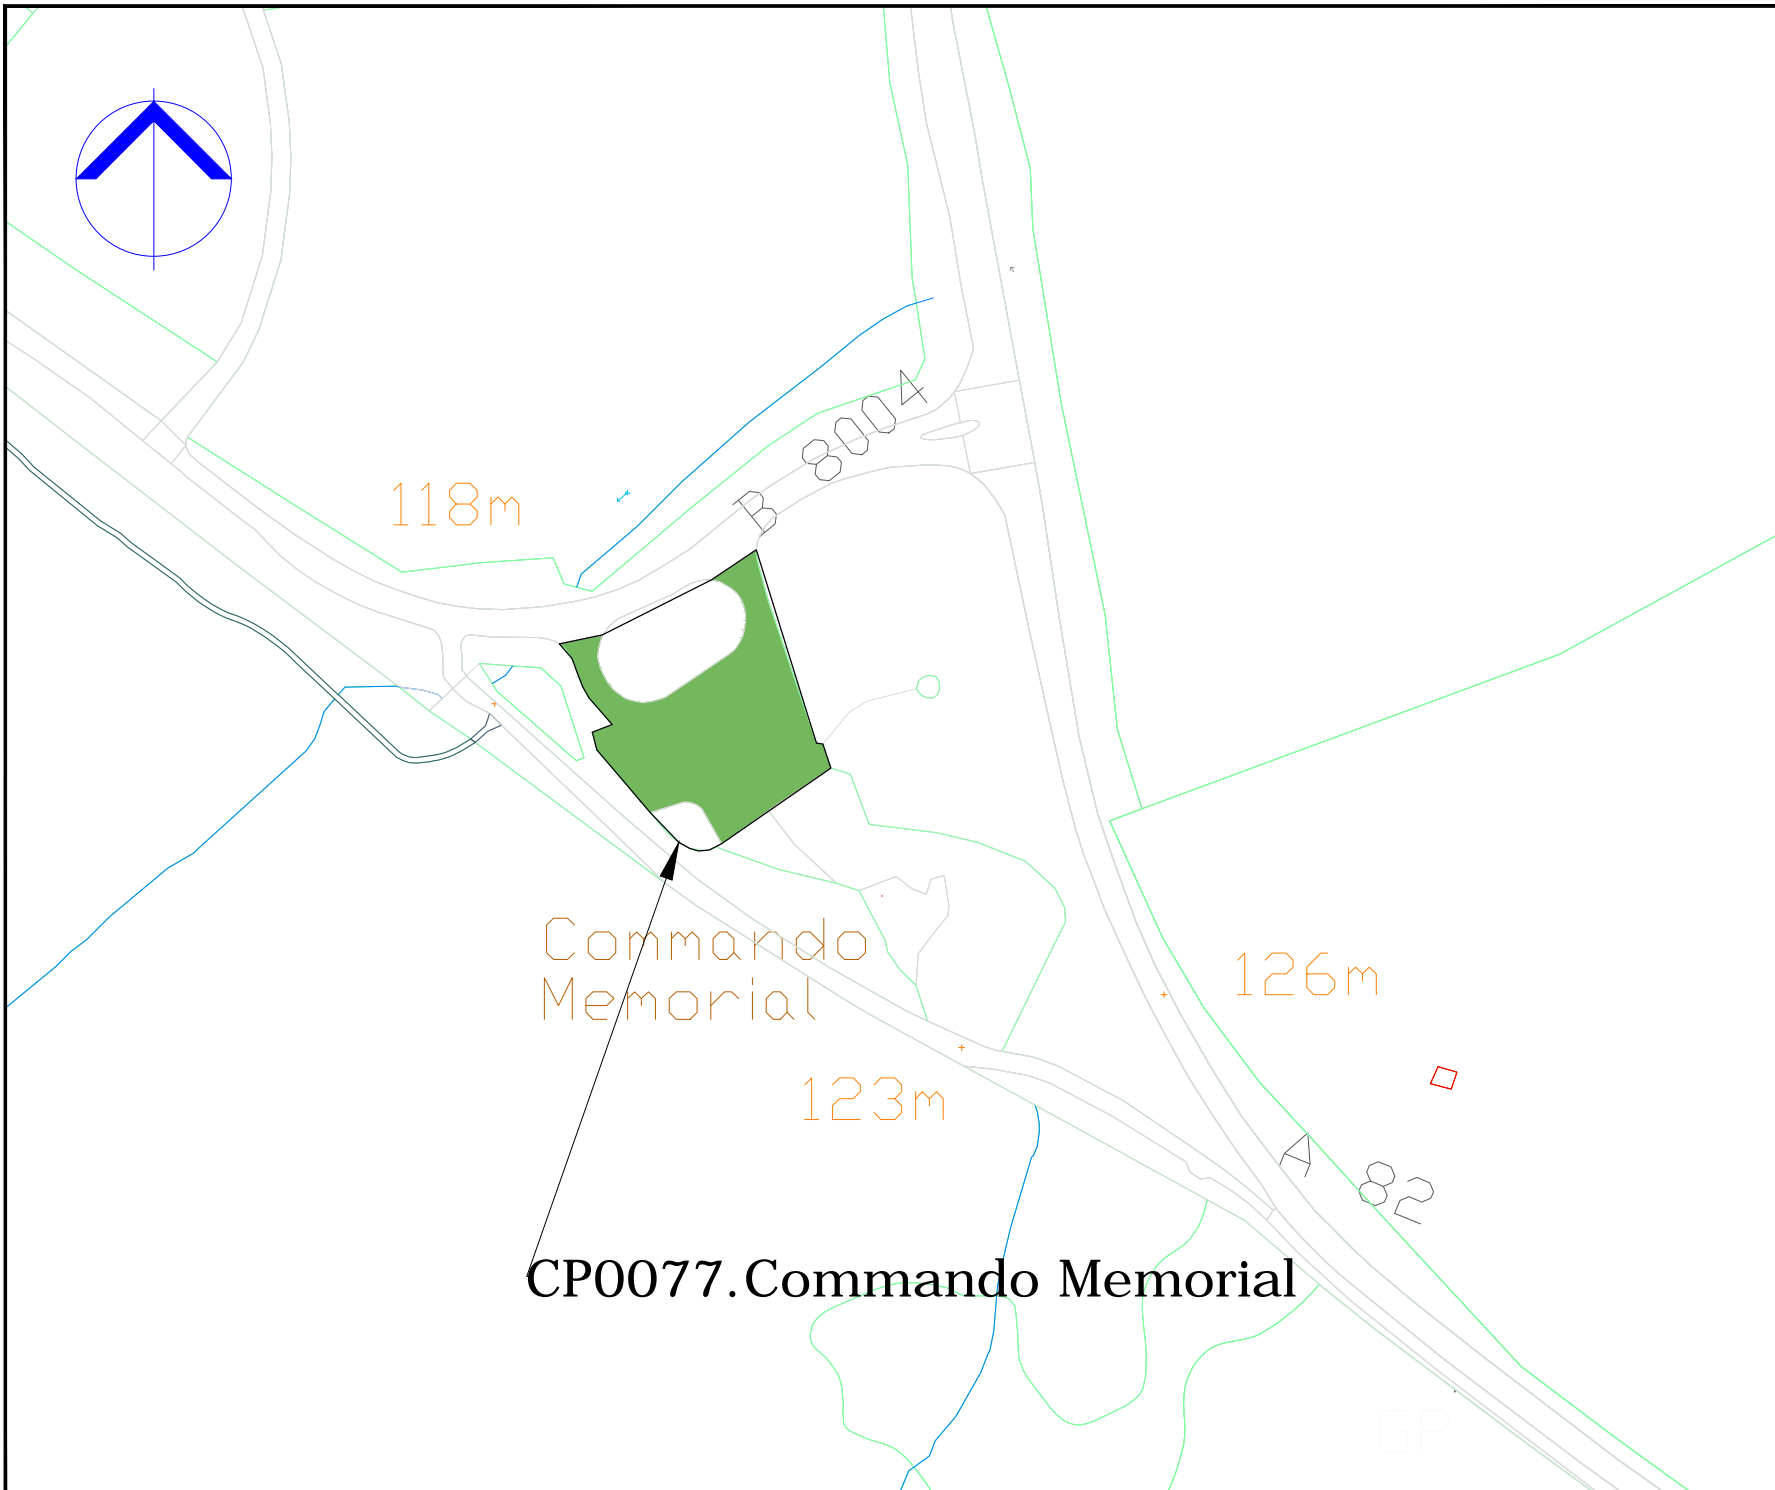

COPYRIGHT, DESIGNS and PATENTS ACT 1986:  
 This drawing may not be reproduced, copied or used in any way without the written permission of the Director of Development & Infrastructure.  
 © THE HIGHLAND COUNCIL

**Notes**  
 © Crown Copyright.  
 The Highland Council 2014 100023369

Revision Details			
Drawn By	Checked By	Check Date	Surf

**The Highland Council**  
 Comhairle na Gaidhealtachd

**Roads & Transport  
 Community Services**

COMMUNITY\_SERVICE  
 GLENURQUHART\_RD,  
 INVERNESS\_IV3\_5NX

Phone 01463252939  
 E-mail HIGHLAND.GOV.UK


Project  
 THE\_HIGHLAND\_COUNCIL  
 (OFF-STREET\_PARKING\_PLACES)  
 (DECriminalISED\_PARKING  
 ENFORCEMENT\_AND  
 CONSOLIDATION)  
 ORDER\_2016

Title  
 COMMANDO\_MEMORIAL\_CP  
 CP0077

Scale  
 1:2000 (@ A4)

Drawn	GO	Date	22/08/16
Checked	SM	Date	CDATE

Project No:  
 Drawing No: 45 Rev: \_

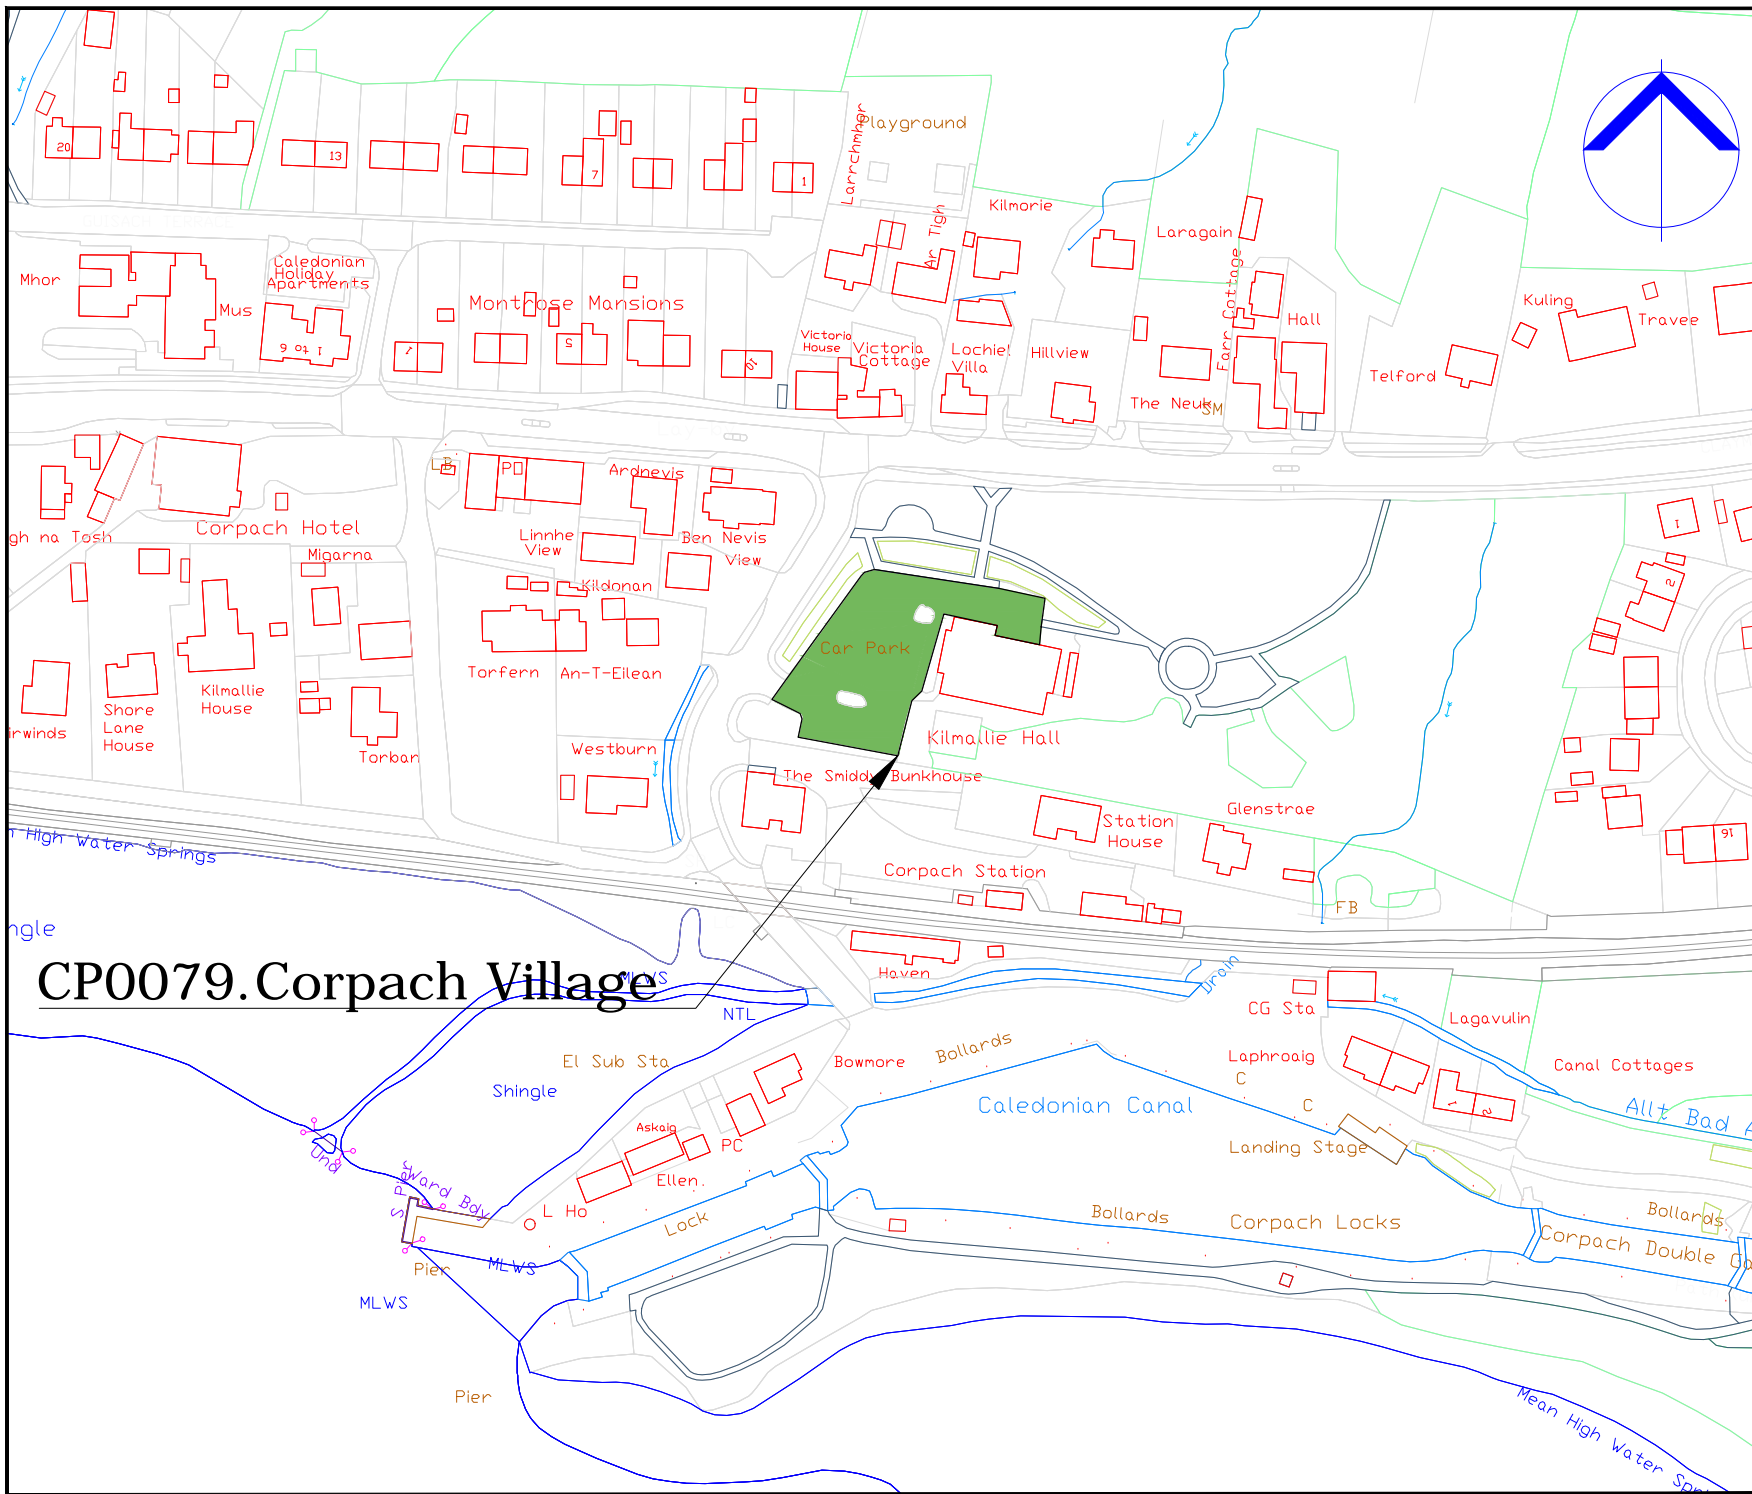

# CP0079. Corpach Village

COPYRIGHT, DESIGNS and PATENTS ACT 1986.  
 This drawing may not be reproduced, copied or used in any way without the written permission of the Director of Development & Infrastructure.  
 © THE HIGHLAND COUNCIL

**Notes**  
 © Crown Copyright.  
 The Highland Council 2014 100023369

Revision Details		Drawn	Check	Check
No.	By	By	Date	Date

**The Highland Council**  
**Comhairle na Gaidhealtachd**

**Roads & Transport  
 Community Services**

COMMUNITY\_SERVICE  
 GLENURQUHART\_RD,  
 INVERNESS\_IV3\_5NX  
 ADDRESS3

Phone 01463252939  
 E-mail HIGHLAND.GOV.UK


Project  
**THE HIGHLAND COUNCIL  
 (OFF-STREET PARKING PLACES)  
 (DECriminalISED PARKING  
 ENFORCEMENT AND  
 CONSOLIDATION)  
 ORDER\_2016**

Title  
**CORPACH\_VILLAGE\_CP  
 CP0079**

Scale  
**1:2000 (@ A4)**

Drawn	GO	Date	02/09/16
Checked	SM	Date	CDATE

Project No:  
 Drawing No: **96** Rev: **-**

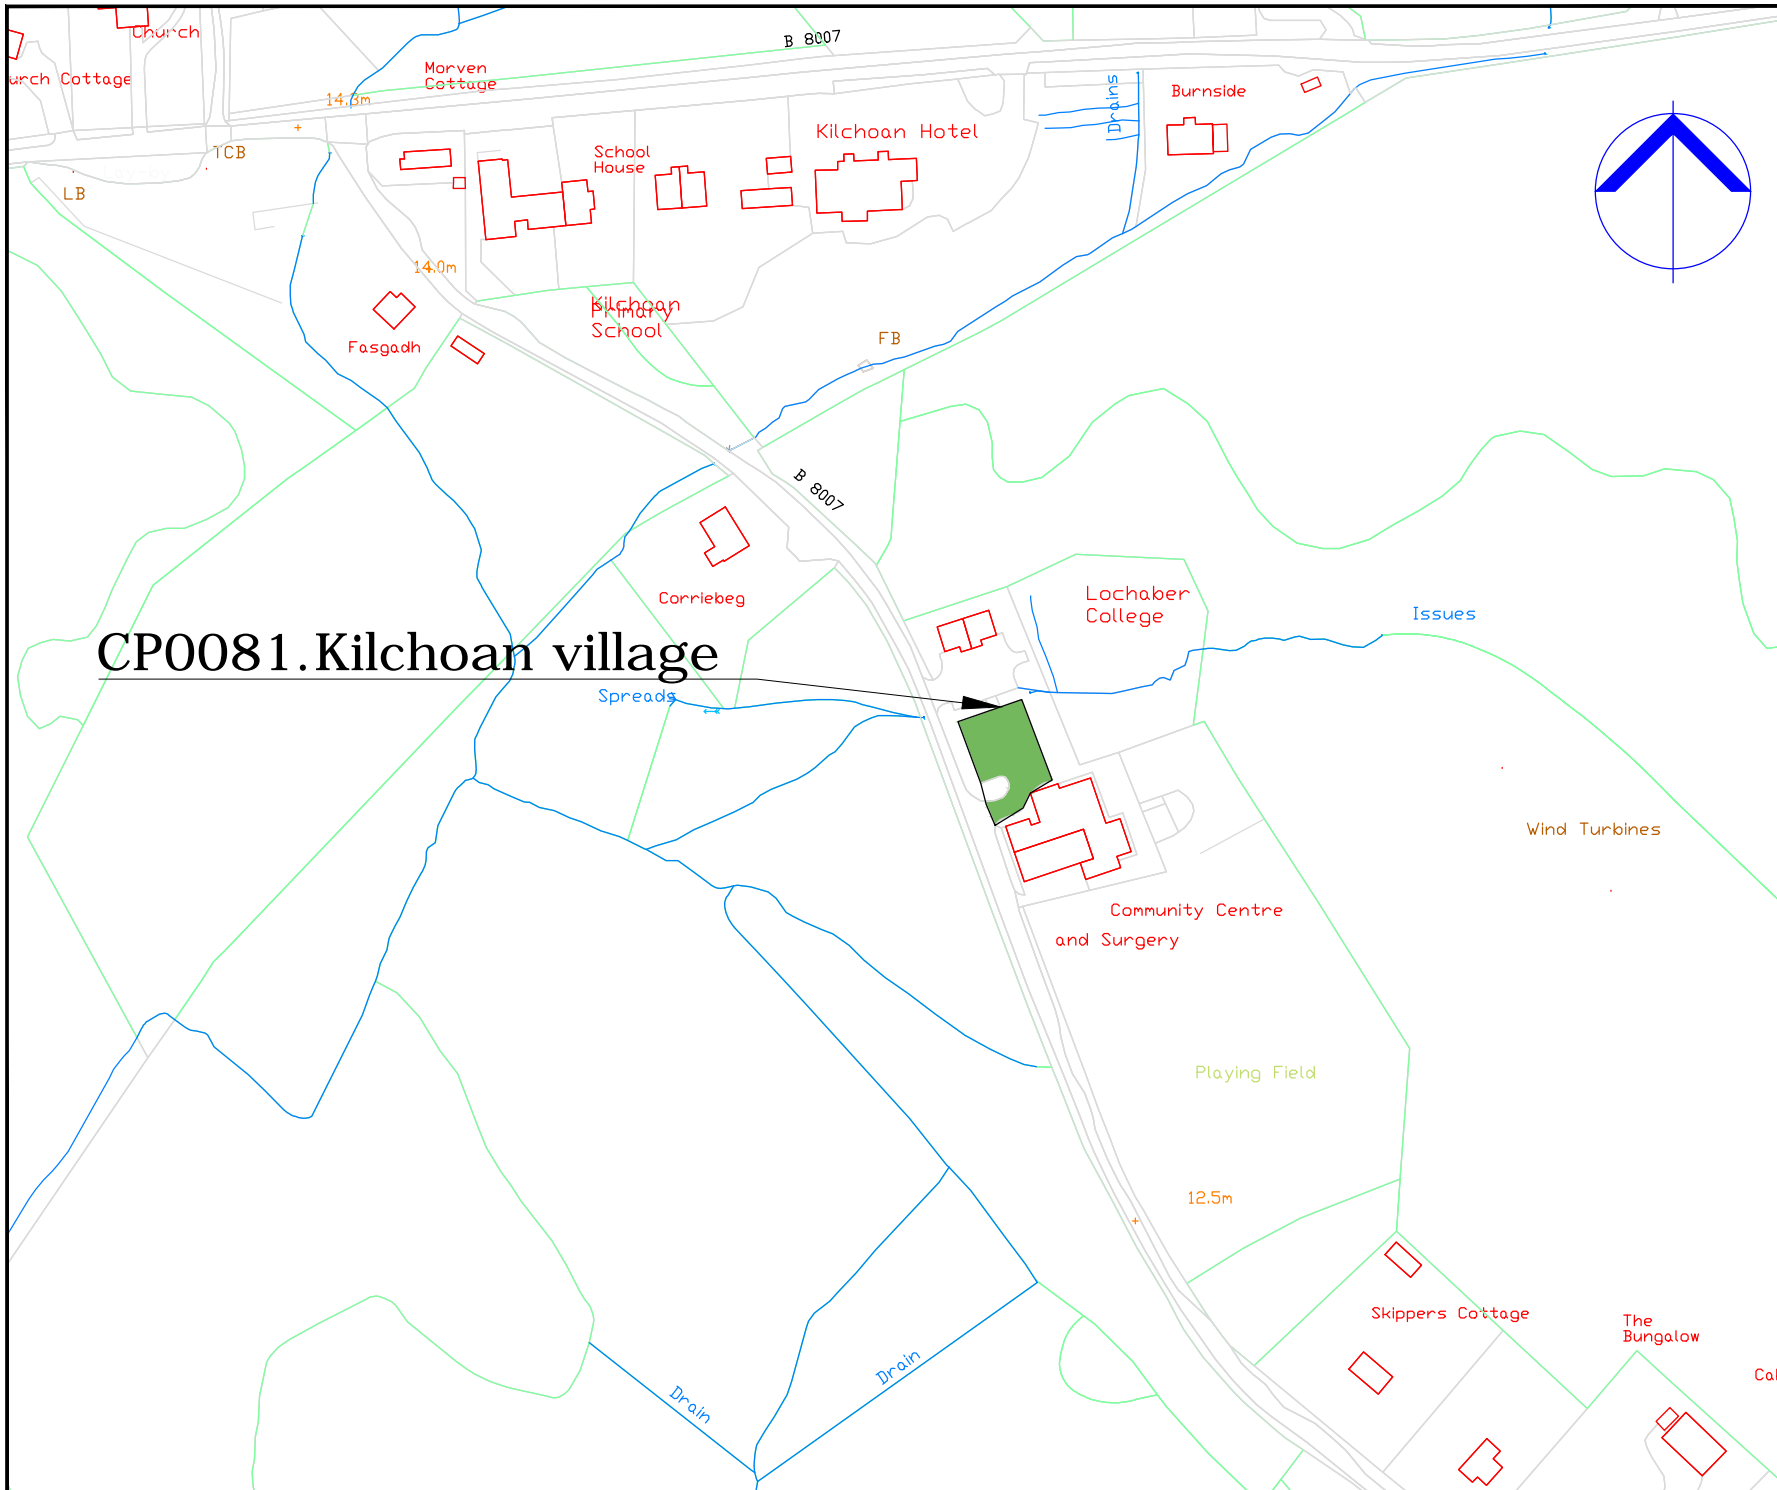

# CP0081. Kilchoan village

COPYRIGHT, DESIGNS and PATENTS ACT 1988:  
 This drawing may not be reproduced, copied or used in any way without the written permission of the Director of Development & Infrastructure.  
 © THE HIGHLAND COUNCIL

**Notes**  
 © Crown Copyright.  
 The Highland Council 2014 100023369

Drawn By	Checked By	Drawn Date	Checked Date	Drawn Surv	Checked Surv

Revision Details



## Roads & Transport Community Services

COMMUNITY\_SERVICE  
 GLENURQUHART\_RD,  
 INVERNESS\_IV3\_5NX  
 ADDRESS3

Phone 01463252939  
 E-mail HIGHLAND.GOV.UK


Project  
 THE\_HIGHLAND\_COUNCIL  
 (OFF-STREET\_PARKING\_PLACES)  
 (DECriminalISED\_PARKING  
 ENFORCEMENT\_AND  
 CONSOLIDATION)  
 ORDER\_2016

Title  
 KILCHOAN\_VILLAGE\_CP  
 CP0081

Scale  
 1:2000 (@ A4)

Drawn	GO	Date	02/09/16
Checked	SM	Date	CDATE

Project No:  
 Drawing No: 103 Rev: \_

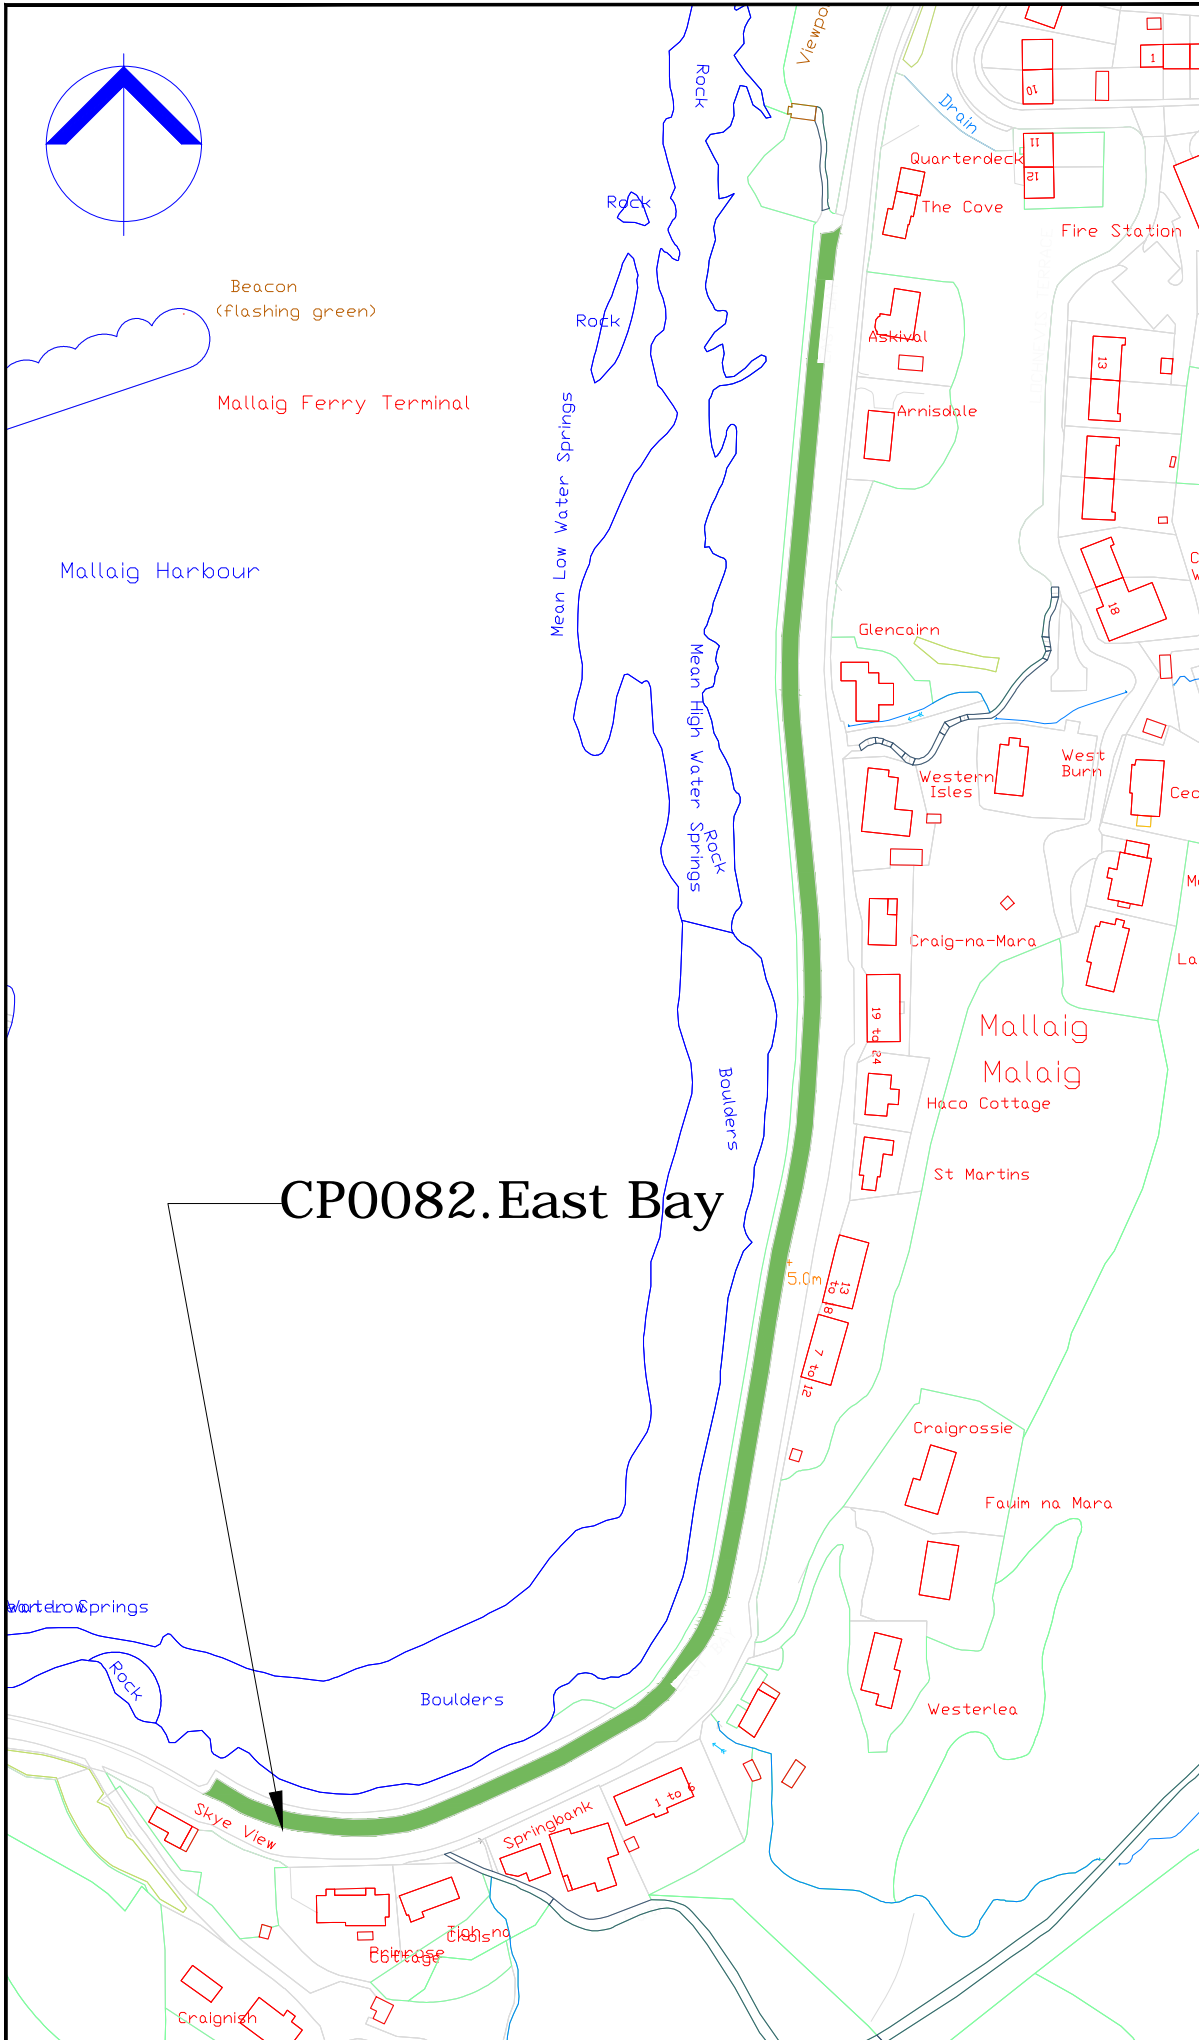

COPYRIGHT, DESIGNS and PATENTS ACT 1988:  
 This drawing may not be reproduced, copied or used in any way without the written permission of the Director of Development & Infrastructure.  
 © THE HIGHLAND COUNCIL

**Notes**  
 © Crown Copyright  
 The Highland Council 2014 100023369

Revision Details			
Drawn By	Checked By	Check Date	Surf



**Roads & Transport  
 Community Services**

COMMUNITY\_SERVICE  
 GLENURQUHART\_RD,  
 INVERNESS\_IV3\_5NX  
 ADDRESS3

Phone 01463252939  
 E-mail HIGHLAND.GOV.UK

Project:  
**THE HIGHLAND COUNCIL  
 (OFF-STREET PARKING PLACES)  
 (DECriminalISED PARKING  
 ENFORCEMENT AND  
 CONSOLIDATION)  
 ORDER\_2016**



Title:  
**MALLAIG\_CAR\_PARK  
 CP0089**

Scale: **1:2000 (@ A4)**

Drawn	GO	Date	22/08/16
Checked	SM	Date	CDATE

Project No:

Drawing No:	<b>39</b>	Rev:	—
-------------	-----------	------	---

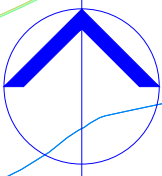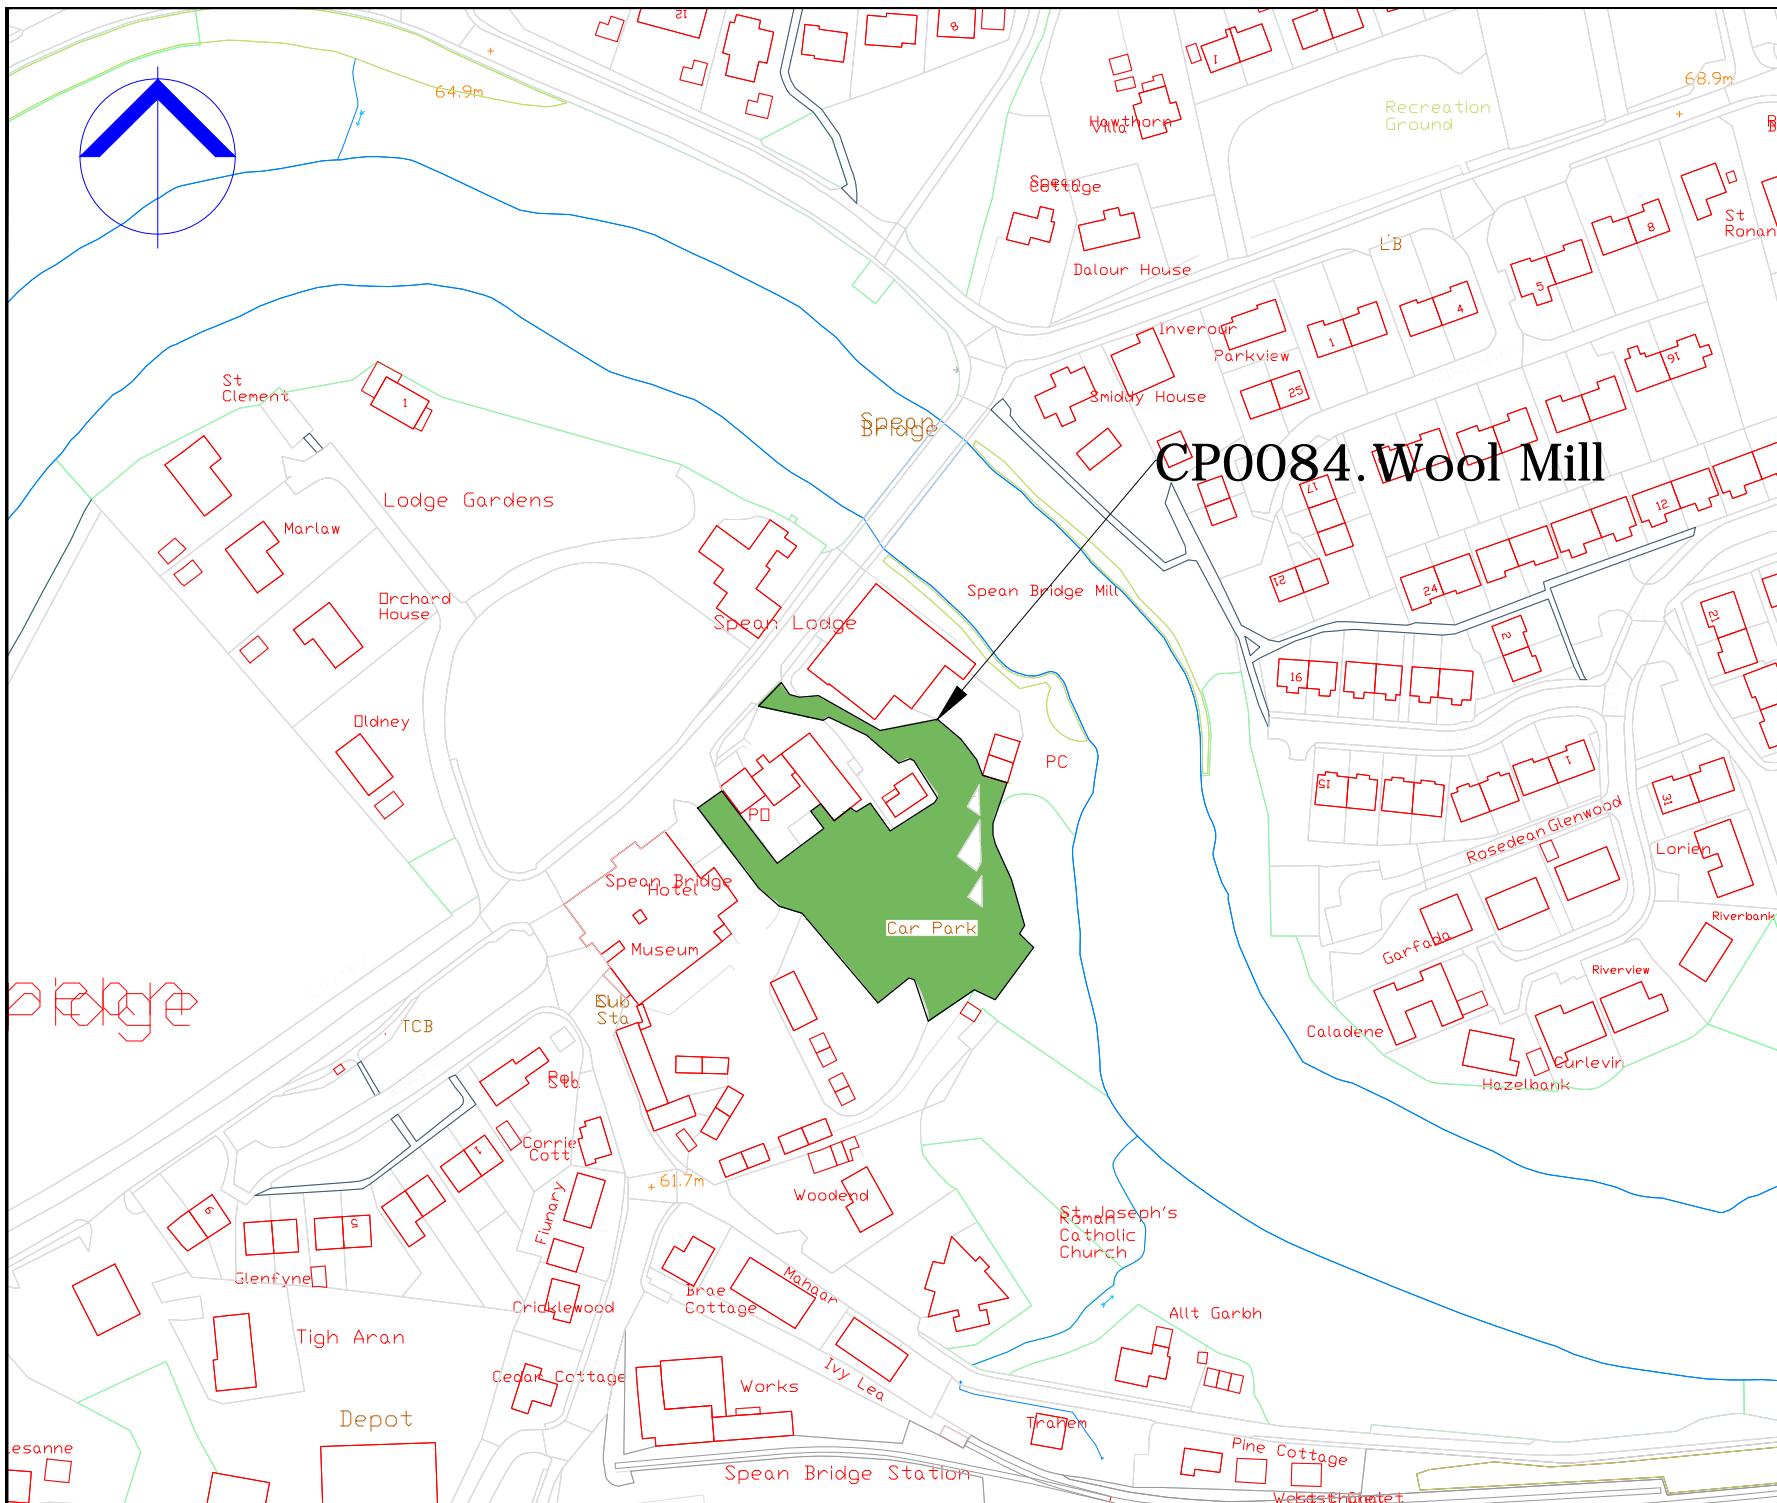

COPYRIGHT, DESIGNS and PATENTS ACT 1988:  
 This drawing may not be reproduced, copied or used in any way without the written permission of the Director of Development & Infrastructure.  
 © THE HIGHLAND COUNCIL

**Notes**  
 © Crown Copyright.  
 The Highland Council 2014 100023369

Revision Details			
Drawn By	Checked By	Check Date	Surf



**The Highland Council**  
 Comhairle na Gaidhealtachd

**Roads & Transport  
 Community Services**

COMMUNITY\_SERVICE  
 GLENURQUHART\_RD,  
 INVERNESS\_IV3\_5NX  
 ADDRESS3


Phone 01463252939  
 E-mail HIGHLAND.GOV.UK

Project  
**THE HIGHLAND COUNCIL  
 (OFF-STREET PARKING PLACES)  
 (DECriminalISED PARKING  
 ENFORCEMENT AND  
 CONSOLIDATION)  
 ORDER\_2016**

Title  
**SPEAN\_BRIDGE\_CAR\_PARK  
 CP0084**

Scale	1:2000 (@ A4)		
Drawn	GO	Date	22/08/16
Checked	SM	Date	CDATE
Project No:			
Drawing No:	44	Rev:	—



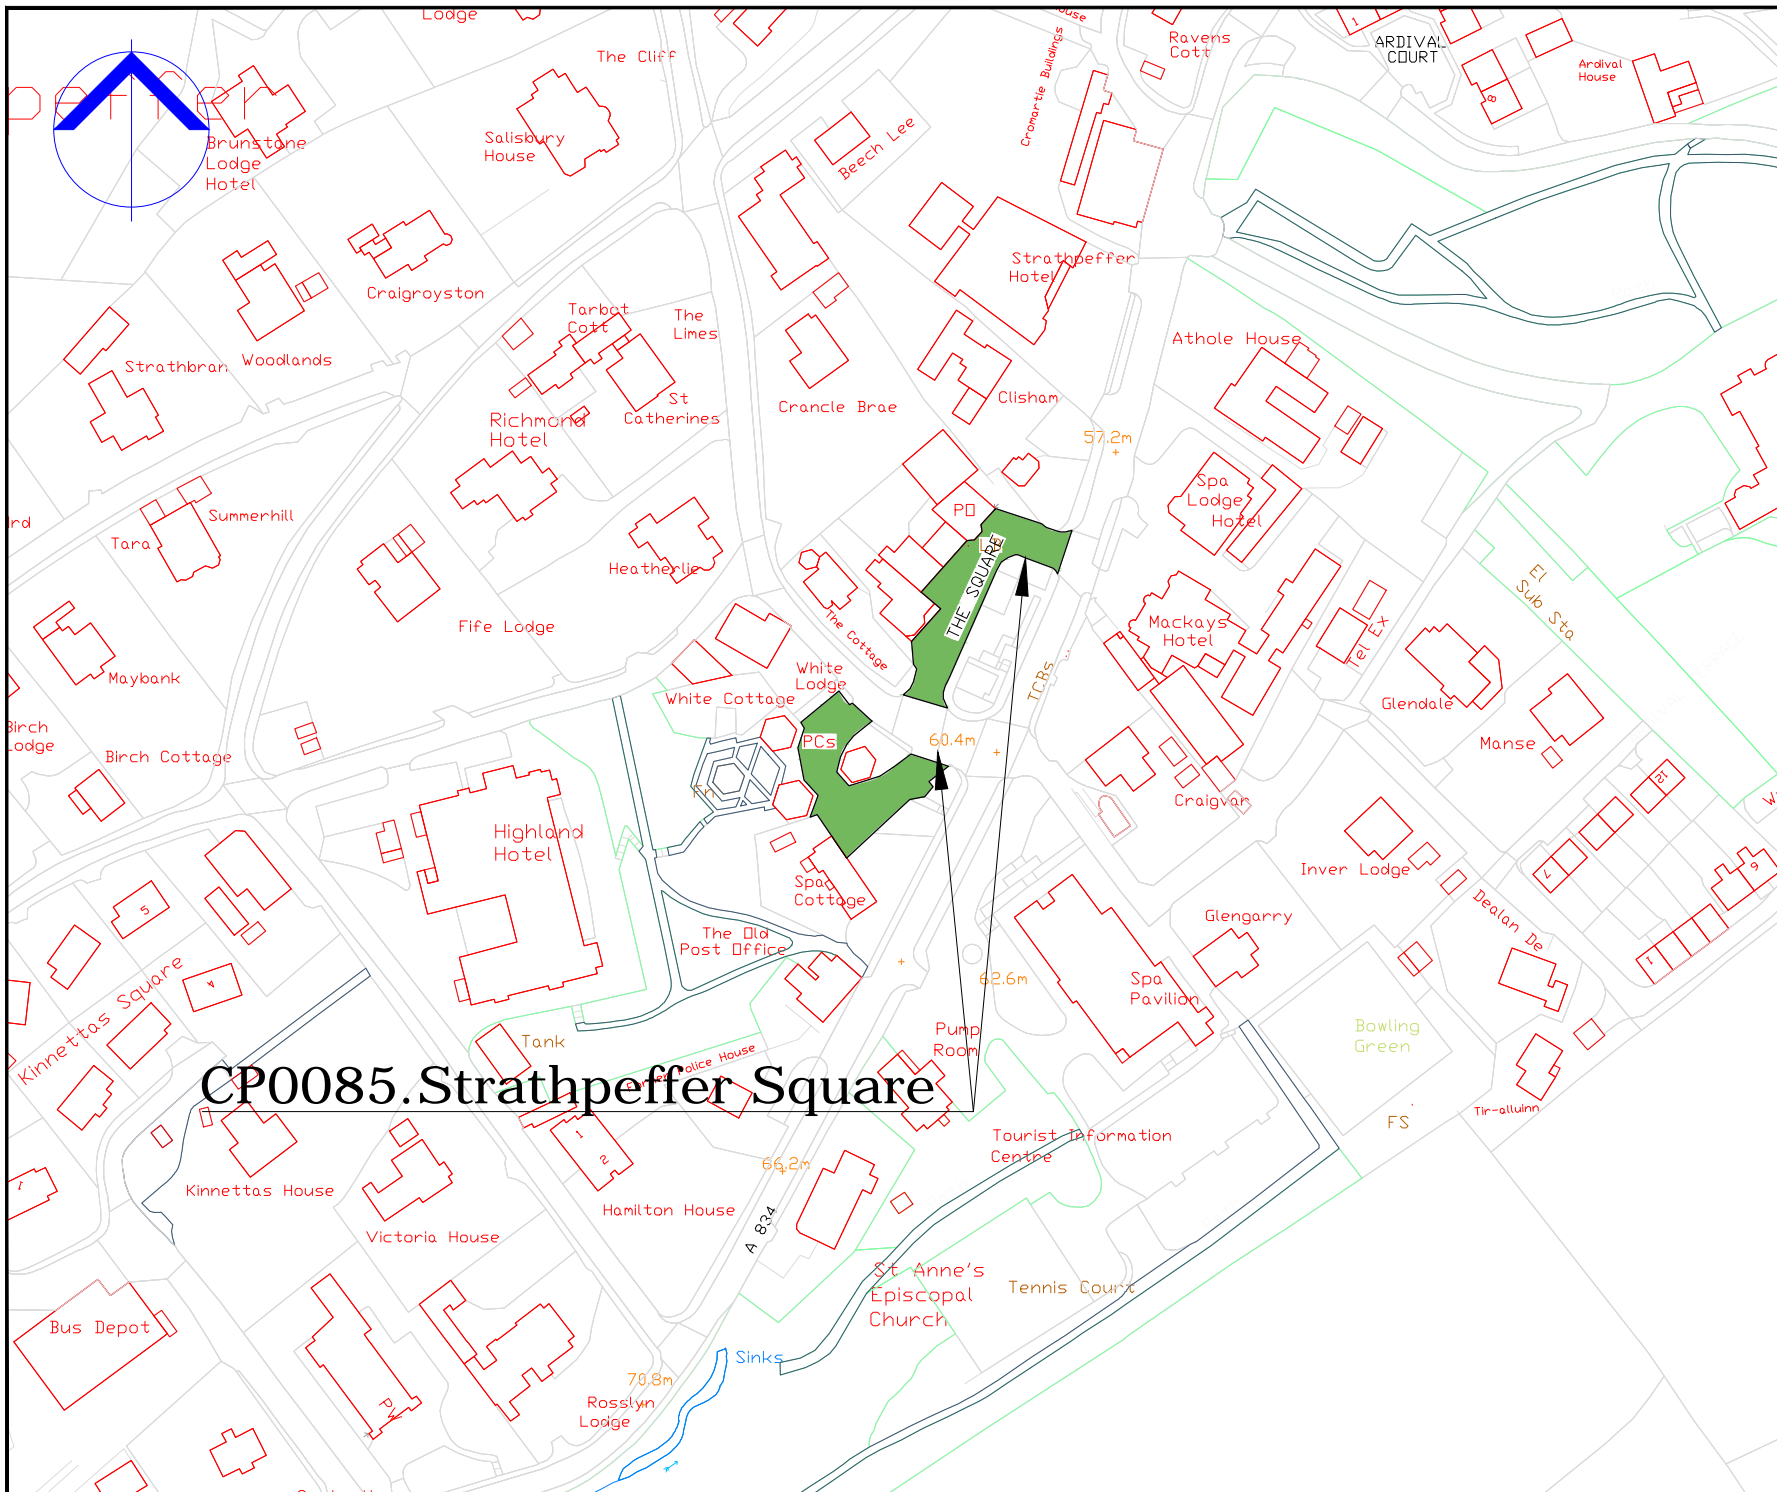

# CP0085. Strathpeffer Square

COPYRIGHT, DESIGNS and PATENTS ACT 1988:  
 This drawing may not be reproduced, copied or used in any way without the written permission of the Director of Development & Infrastructure.  
 © THE HIGHLAND COUNCIL

**Notes**  
 © Crown Copyright.  
 The Highland Council 2014 100023369

Revision Details			
Drawn By	Checked By	Date	Surf

**The Highland Council**  
 Comhairle na Gaidhealtachd

**Roads & Transport  
 Community Services**

COMMUNITY\_SERVICE  
 GLENURQUHART\_RD,  
 INVERNESS\_IV3\_5NX  
 ADDRESS3

Phone 01463252939  
 E-mail HIGHLAND.GOV.UK


Project  
**THE\_HIGHLAND\_COUNCIL  
 (OFF-STREET\_PARKING\_PLACES)  
 (DECriminalISED\_PARKING  
 ENFORCEMENT\_AND  
 CONSOLIDATION)  
 ORDER\_2016**

Title  
**STRTHPEFFER\_SQUARE\_CP  
 CP0085**

Scale  
**1:2000 (@ A4)**

Drawn	GO	Date	02/09/16
Checked	SM	Date	CDATE

Project No:  
 Drawing No: **101** Rev: **\_**

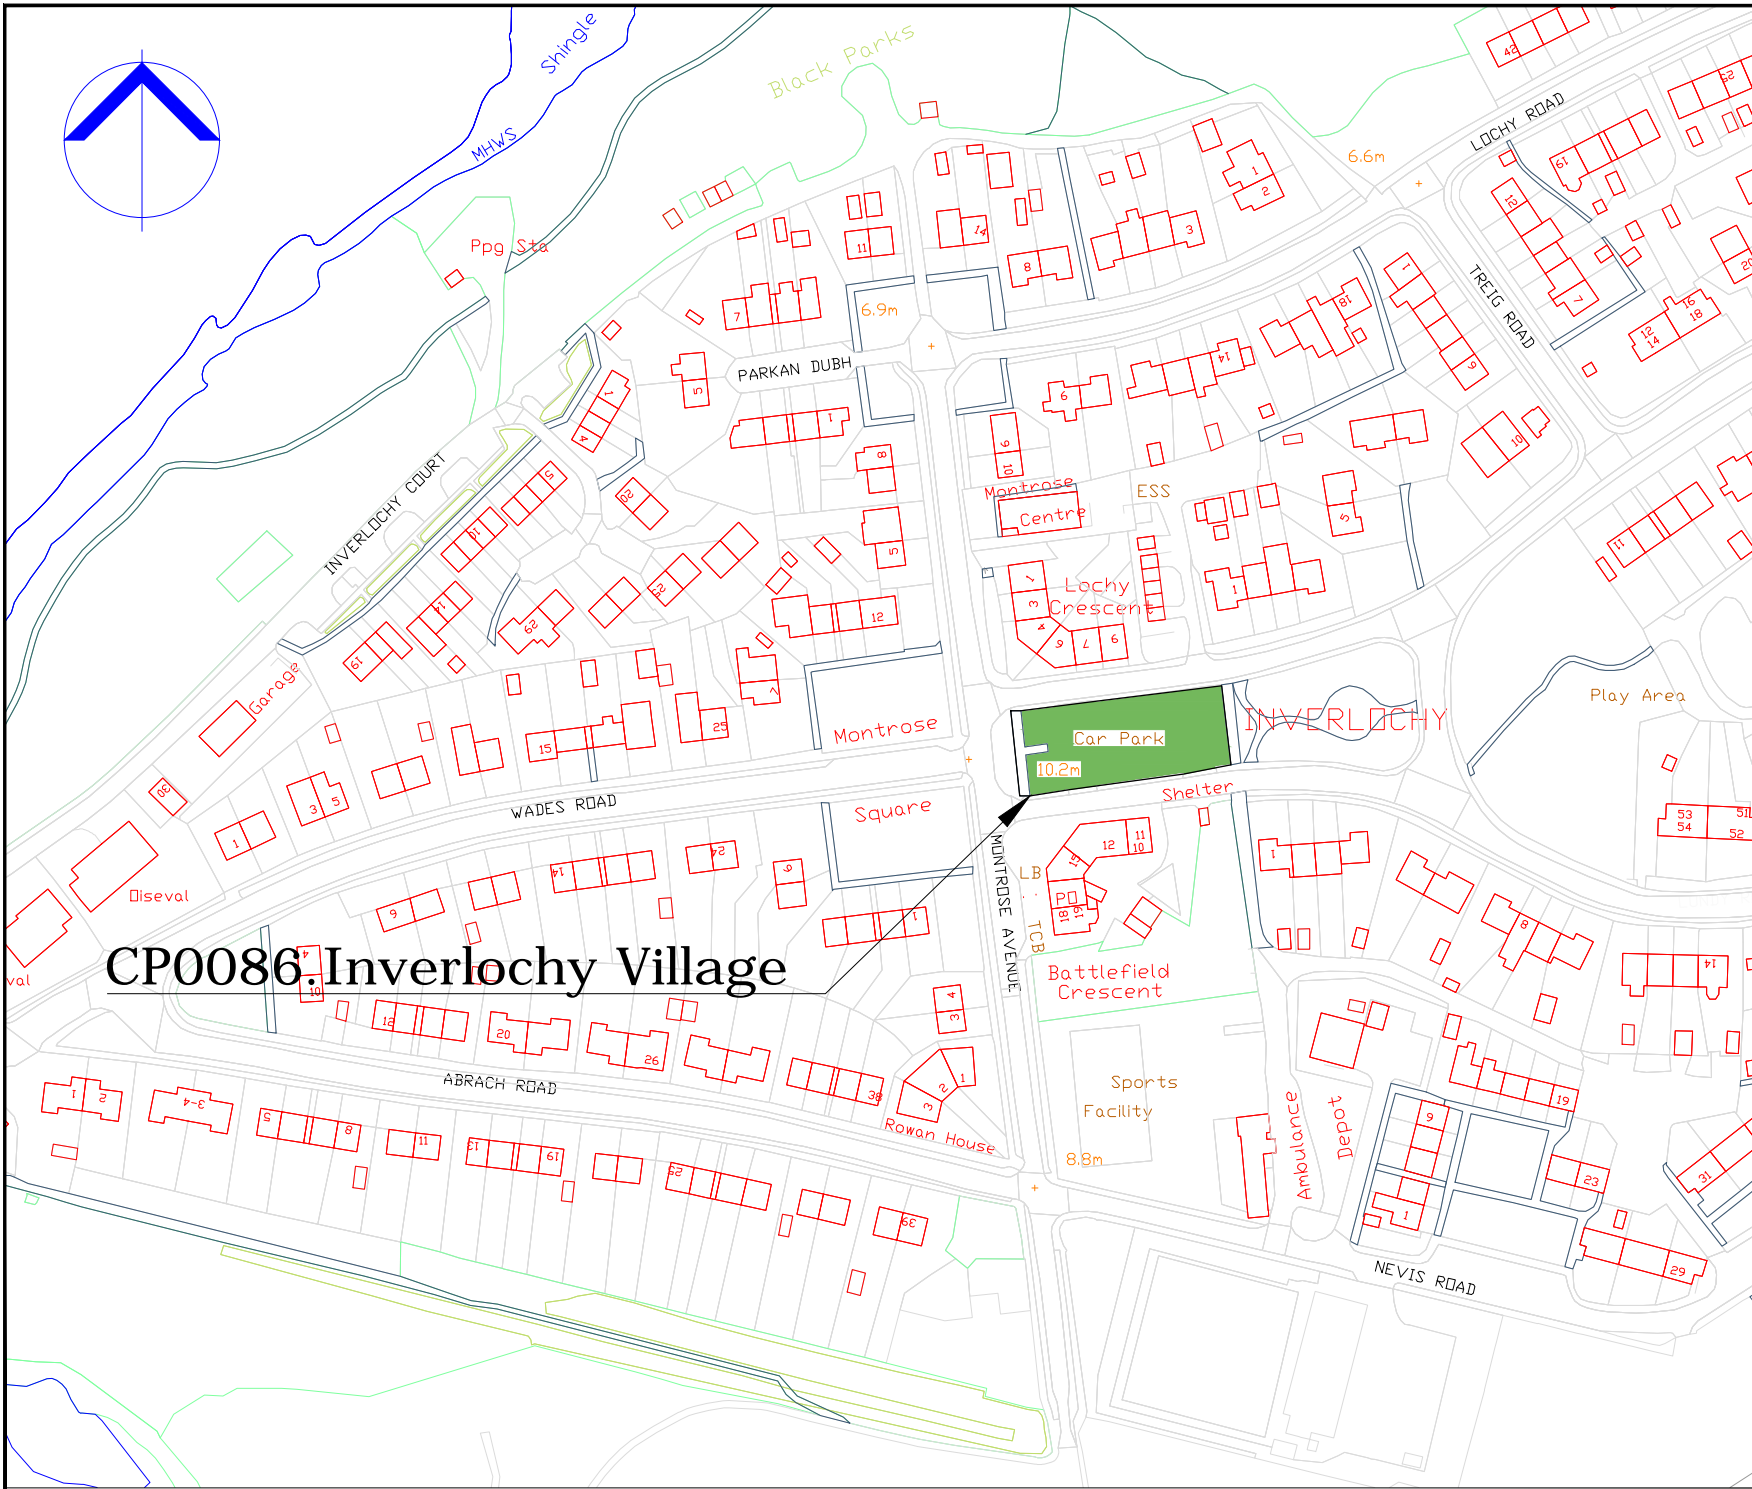

COPYRIGHT, DESIGNS and PATENTS ACT 1986.  
 This drawing may not be reproduced, copied or used in any way without the written permission of the Director of Development & Infrastructure.  
 © THE HIGHLAND COUNCIL

**Notes**  
 © Crown Copyright.  
 The Highland Council 2014 100023369

Revision Details				Drawn	Checked	Checked	Checked
By	By	Date	By	Date	Date	Date	Surf



**The Highland Council**  
 Comhairle na Gaidhealtachd

**Roads & Transport  
 Community Services**

COMMUNITY\_SERVICE  
 GLENURQUHART\_RD,  
 INVERNESS\_IV3\_5NX  
 ADDRESS3

Phone 01463252939  
 E-mail HIGHLAND.GOV.UK

Project:  
**THE\_HIGHLAND\_COUNCIL  
 (OFF-STREET PARKING PLACES)  
 (DECriminalISED PARKING  
 ENFORCEMENT AND  
 CONSOLIDATION)  
 ORDER\_2016**

Title:  
**INVERLOCHY\_VILLAGE\_CP  
 CP0086**


Scale: 1:2000 (@ A4)

Drawn	GO	Date	02/09/16
Checked	SM	Date	CDATE

Project No:

Drawing No:	106	Rev:	—
-------------	-----	------	---

# CP0086 Inverloch Village

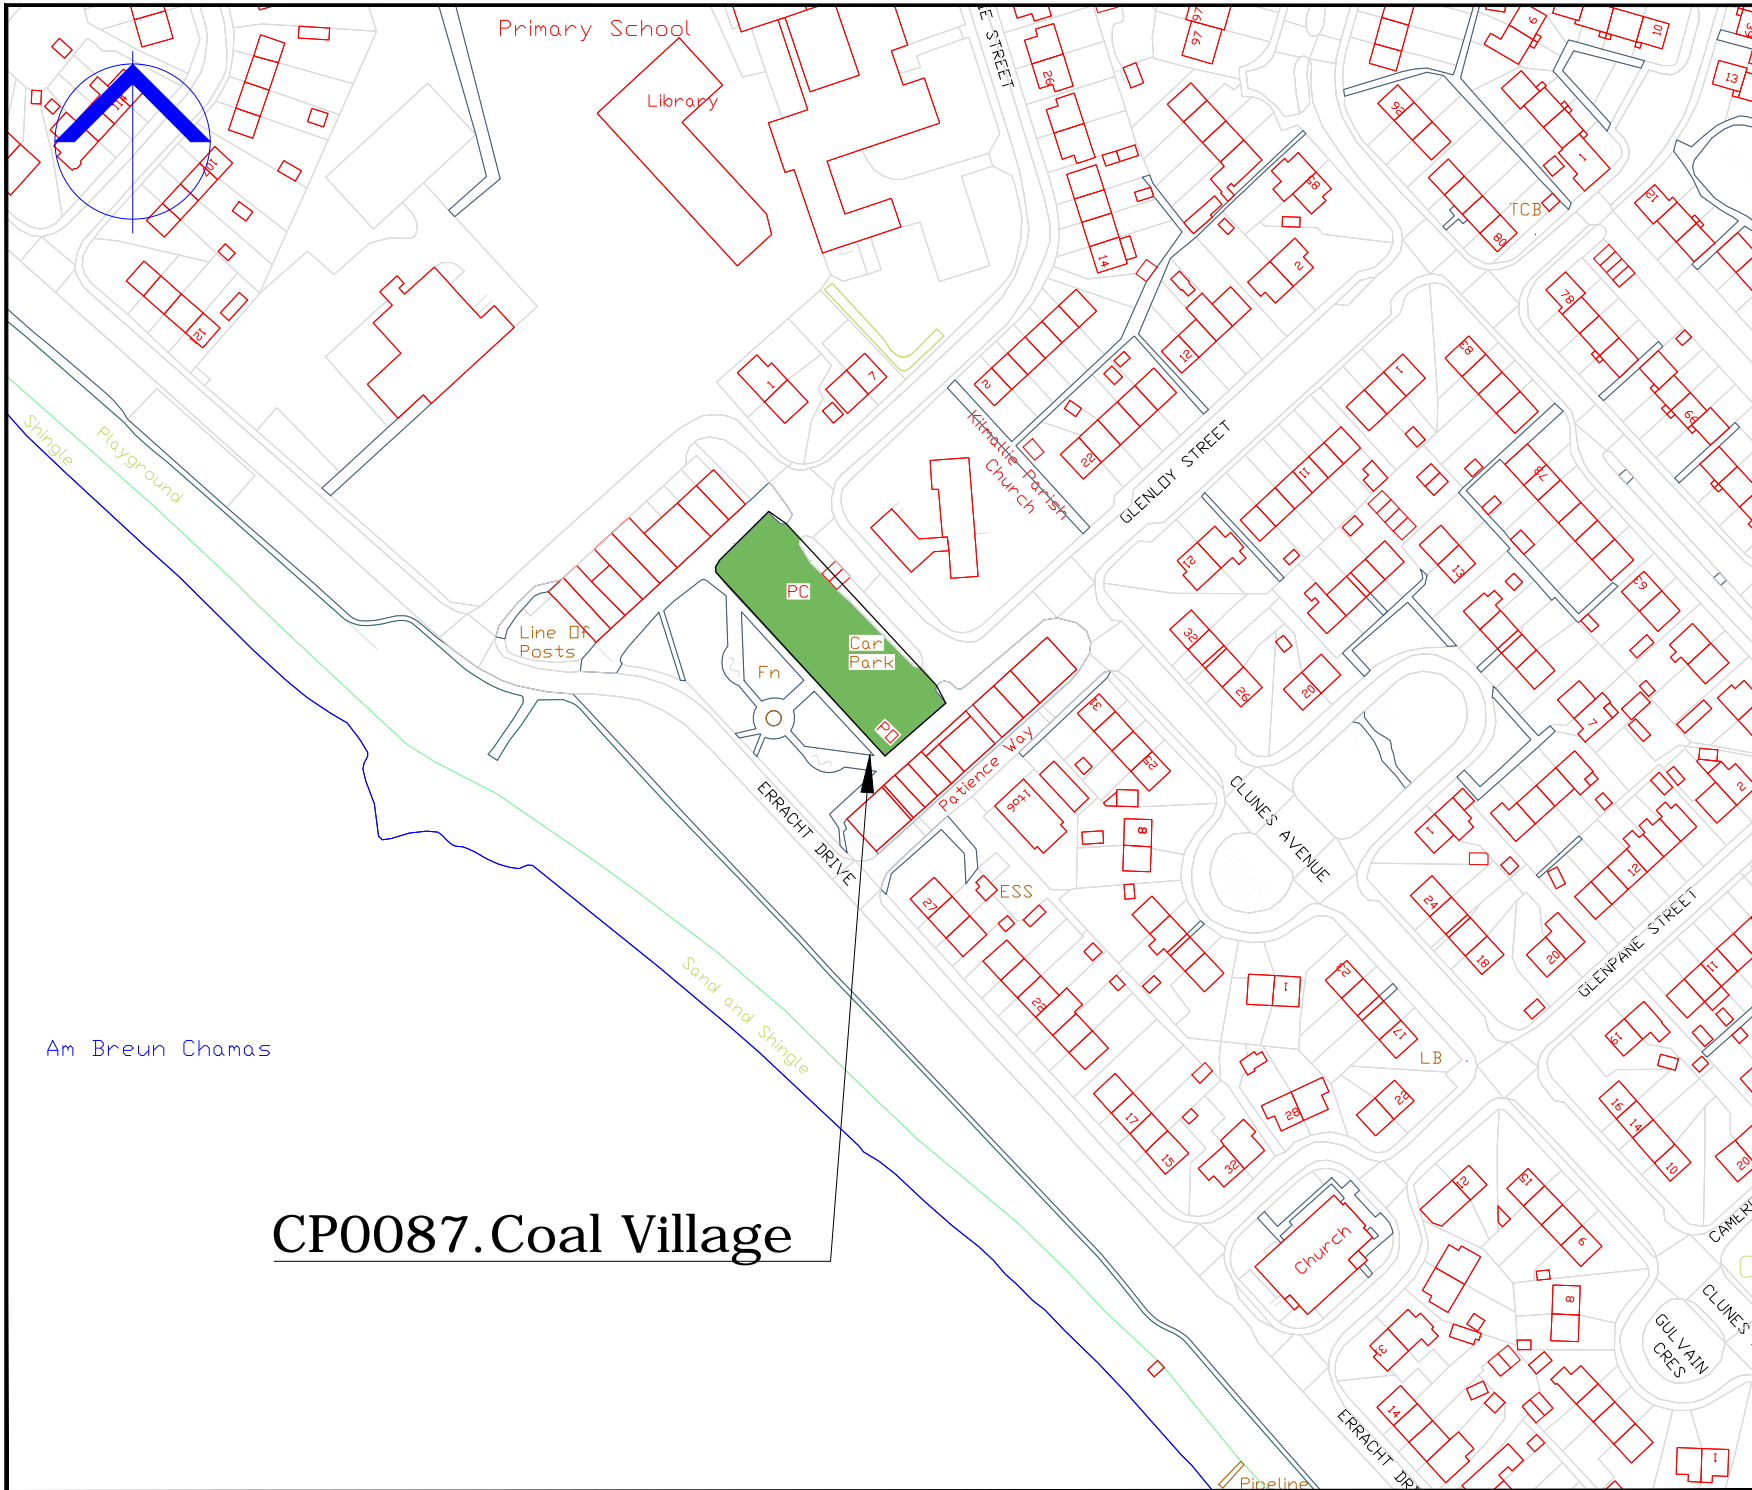

# CP0087. Coal Village

COPYRIGHT, DESIGNS AND PATENTS ACT 1986:  
 This drawing may not be reproduced, copied or used in any way without the written permission of the Director of Development & Infrastructure.  
 © THE HIGHLAND COUNCIL

### Notes

© Crown Copyright.  
 The Highland Council 2014 100023369

Revision Details			
Drawn By	Checked By	Check Date	Surf



### Roads & Transport Community Services

COMMUNITY\_SERVICE  
 GLENURQUHART\_RD,  
 INVERNESS\_IV3\_5NX  
 ADDRESS3

Phone 01463252939

E-mail HIGHLAND.GOV.UK

Project  
**THE HIGHLAND COUNCIL  
 (OFF-STREET PARKING PLACES)  
 (DECriminalISED PARKING  
 ENFORCEMENT AND  
 CONSOLIDATION)  
 ORDER\_2016**


Title  
**COAL\_VILLAGE\_CP  
 CP0087**

Scale  
 1:2000 (@ A4)

Drawn	GO	Date	02/09/16
Checked	SM	Date	CDATE

Project No:

Drawing No:	98	Rev:	—
-------------	----	------	---

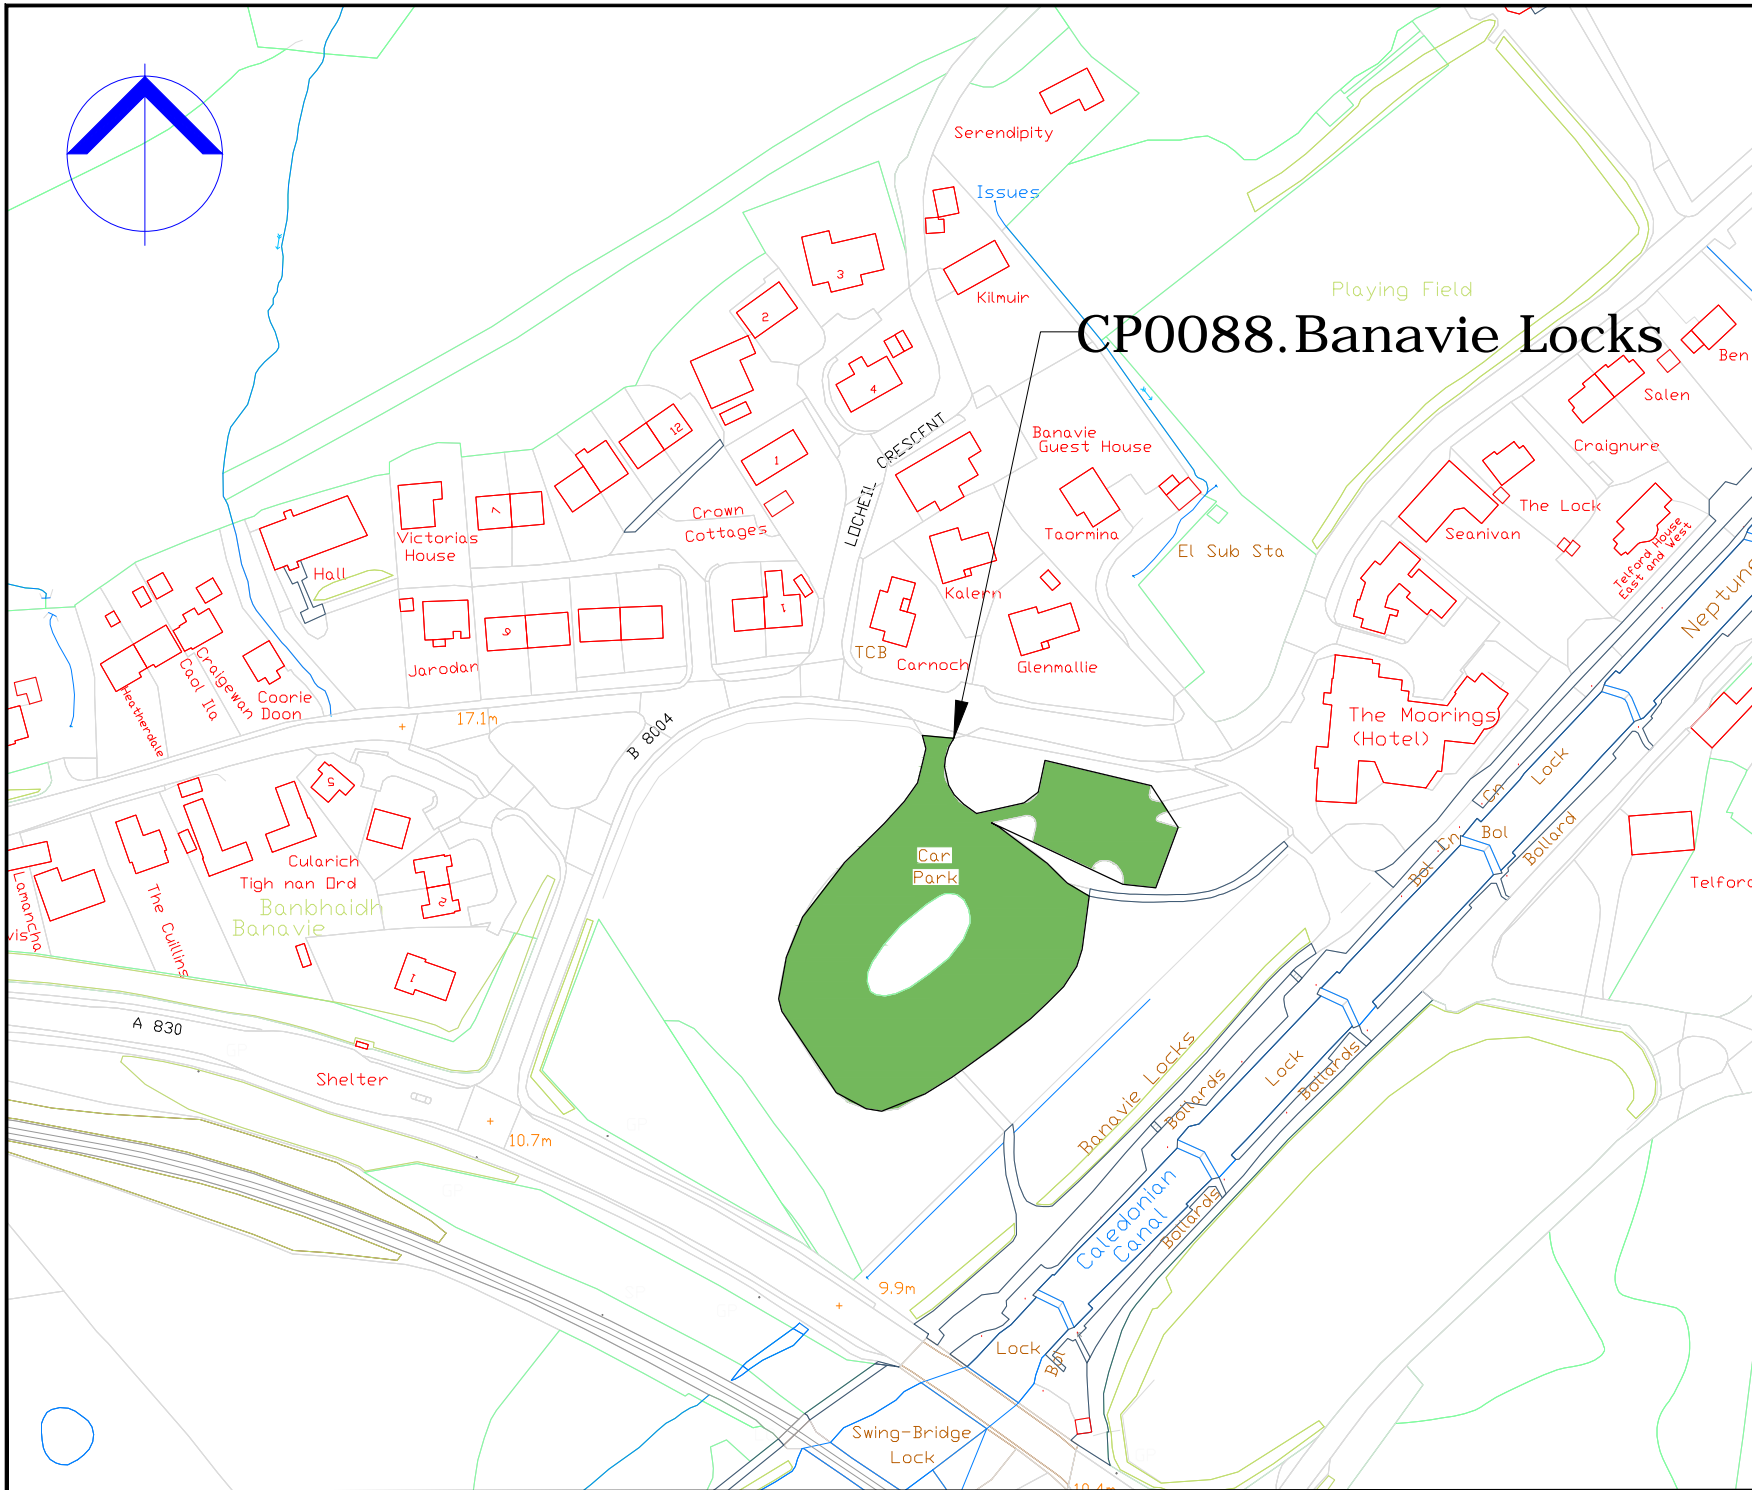

COPYRIGHT, DESIGNS and PATENTS ACT 1986:  
 This drawing may not be reproduced, copied or used in any way without the written permission of the Director of Development & Infrastructure.  
 © THE HIGHLAND COUNCIL

**Notes**  
 © Crown Copyright.  
 The Highland Council 2014 100023369

Revision Details			
Drawn By	Check By	Check Date	Surf



**Roads & Transport  
 Community Services**


COMMUNITY\_SERVICE  
 GLENURQUHART\_RD,  
 INVERNESS\_IV3\_5NX  
 ADDRESS3

Phone 01463252939  
 E-mail HIGHLAND.GOV.UK


Project  
**THE HIGHLAND COUNCIL  
 (OFF-STREET PARKING PLACES)  
 (DECriminalISED PARKING  
 ENFORCEMENT AND  
 CONSOLIDATION)  
 ORDER\_2016**

Title  
**BANAVIE\_LOCKS\_CP  
 CP0088**

Scale	1:2000 (@ A4)		
Drawn	GO	Date	02/09/16
Checked	SM	Date	CDATE
Project No:			
Drawing No:	97	Rev:	—

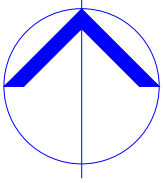

# CP0089. Village

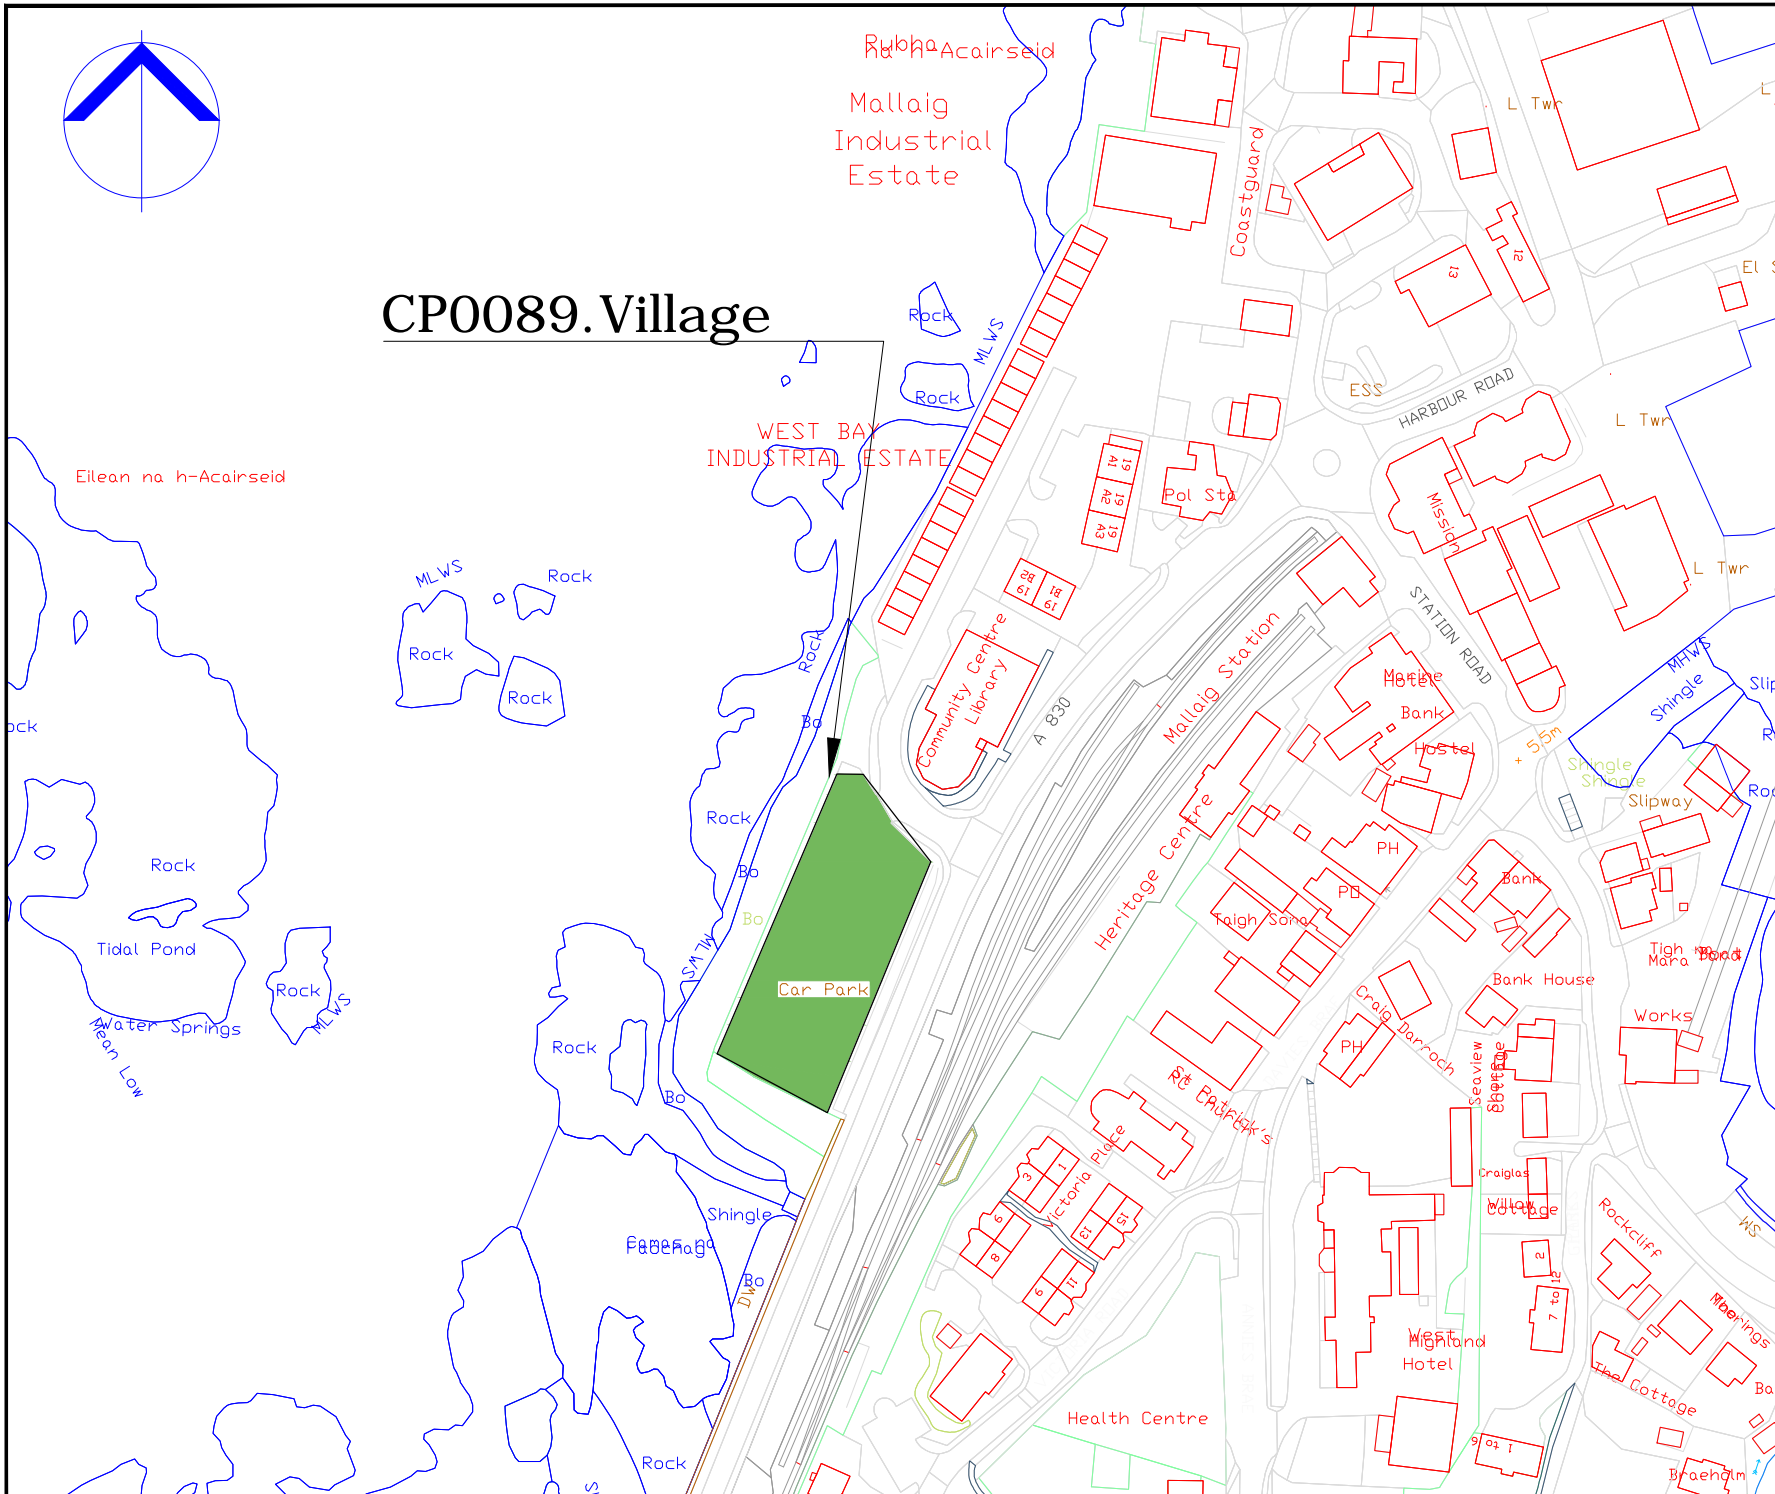

COPYRIGHT, DESIGNS AND PATENTS ACT 1988:  
This drawing may not be reproduced, copied or used in any way without the written permission of the Director of Development & Infrastructure.  
© THE HIGHLAND COUNCIL.

**Notes**  
© Crown Copyright.  
The Highland Council 2014 100023369

Revision Details		Drawn By	Checked By	Date	Surf.

**The Highland Council**  
**Comhairle na Gaidhealtachd**

**Roads & Transport  
Community Services**

COMMUNITY\_SERVICE  
GLENURQUHART\_RD,  
INVERNESS\_IV3\_5NX  
ADDRESS3

Phone 01463252939

E-mail HIGHLAND.GOV.UK


Project  
**THE\_HIGHLAND\_COUNCIL  
(OFF-STREET\_PARKING\_PLACES)  
(DECRIMINALISED\_PARKING  
ENFORCEMENT\_AND  
CONSOLIDATION)  
ORDER\_2016**

Title  
**MALLAIG\_CAR\_PARK  
CP0089**

Scale  
**1:2000 (@ A4)**

Drawn	GO	Date	22/08/16
Checked	SM	Date	CDATE

Project No:  
Drawing No: **38** Rev: -

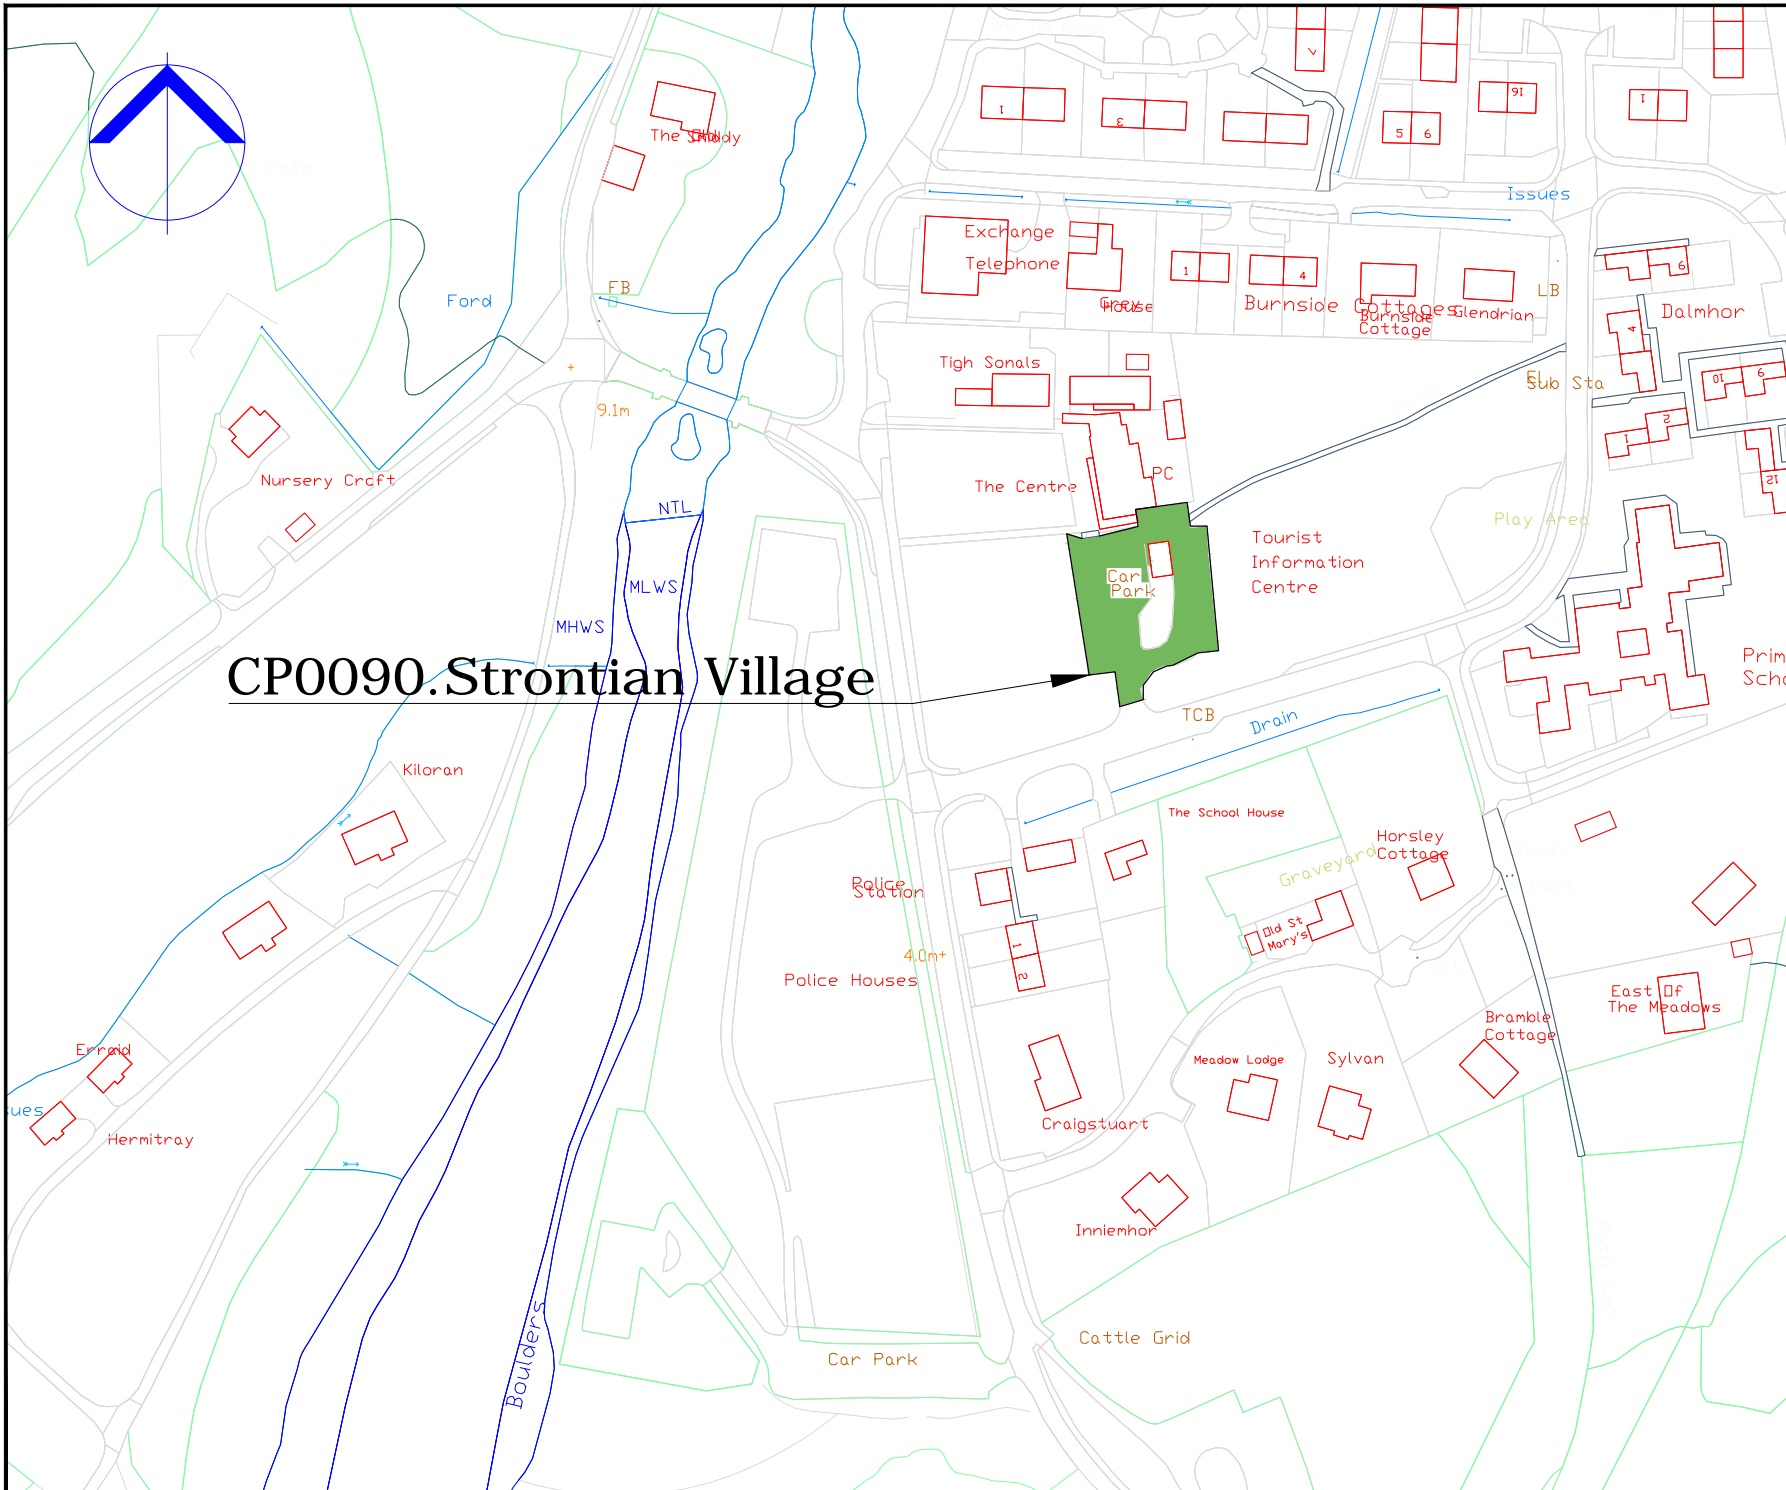

# CP0090.Strontian Village

COPYRIGHT, DESIGNS and PATENTS ACT 1988:  
 This drawing may not be reproduced, copied or used in any way without the written permission of the Director of Development & Infrastructure.  
 © THE HIGHLAND COUNCIL

**Notes**  
 © Crown Copyright.  
 The Highland Council 2014 100023369

Revision Details			
Drawn By	Check By	Check Date	Surf



**The Highland Council**  
**Comhairle na Gaidhealtachd**

**Roads & Transport  
 Community Services**

COMMUNITY\_SERVICE  
 GLENURQUHART\_RD,  
 INVERNESS\_IV3\_5NX  
 ADDRESS3


Phone 01463252939  
 E-mail HIGHLAND.GOV.UK

Project  
**THE HIGHLAND COUNCIL  
 (OFF-STREET PARKING PLACES)  
 (DECRIMINALISED PARKING  
 ENFORCEMENT AND  
 CONSOLIDATION)  
 ORDER\_2016**


Title  
**STRONTIAN\_VILLAGE\_CP  
 CP0090**

Scale	1:2000 (@ A4)	
Drawn	GO	Date 02/09/16
Checked	SM	Date CDATE

Project No:		
Drawing No:	105	Rev: -

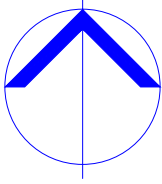

# CP0092. Corran Ferry

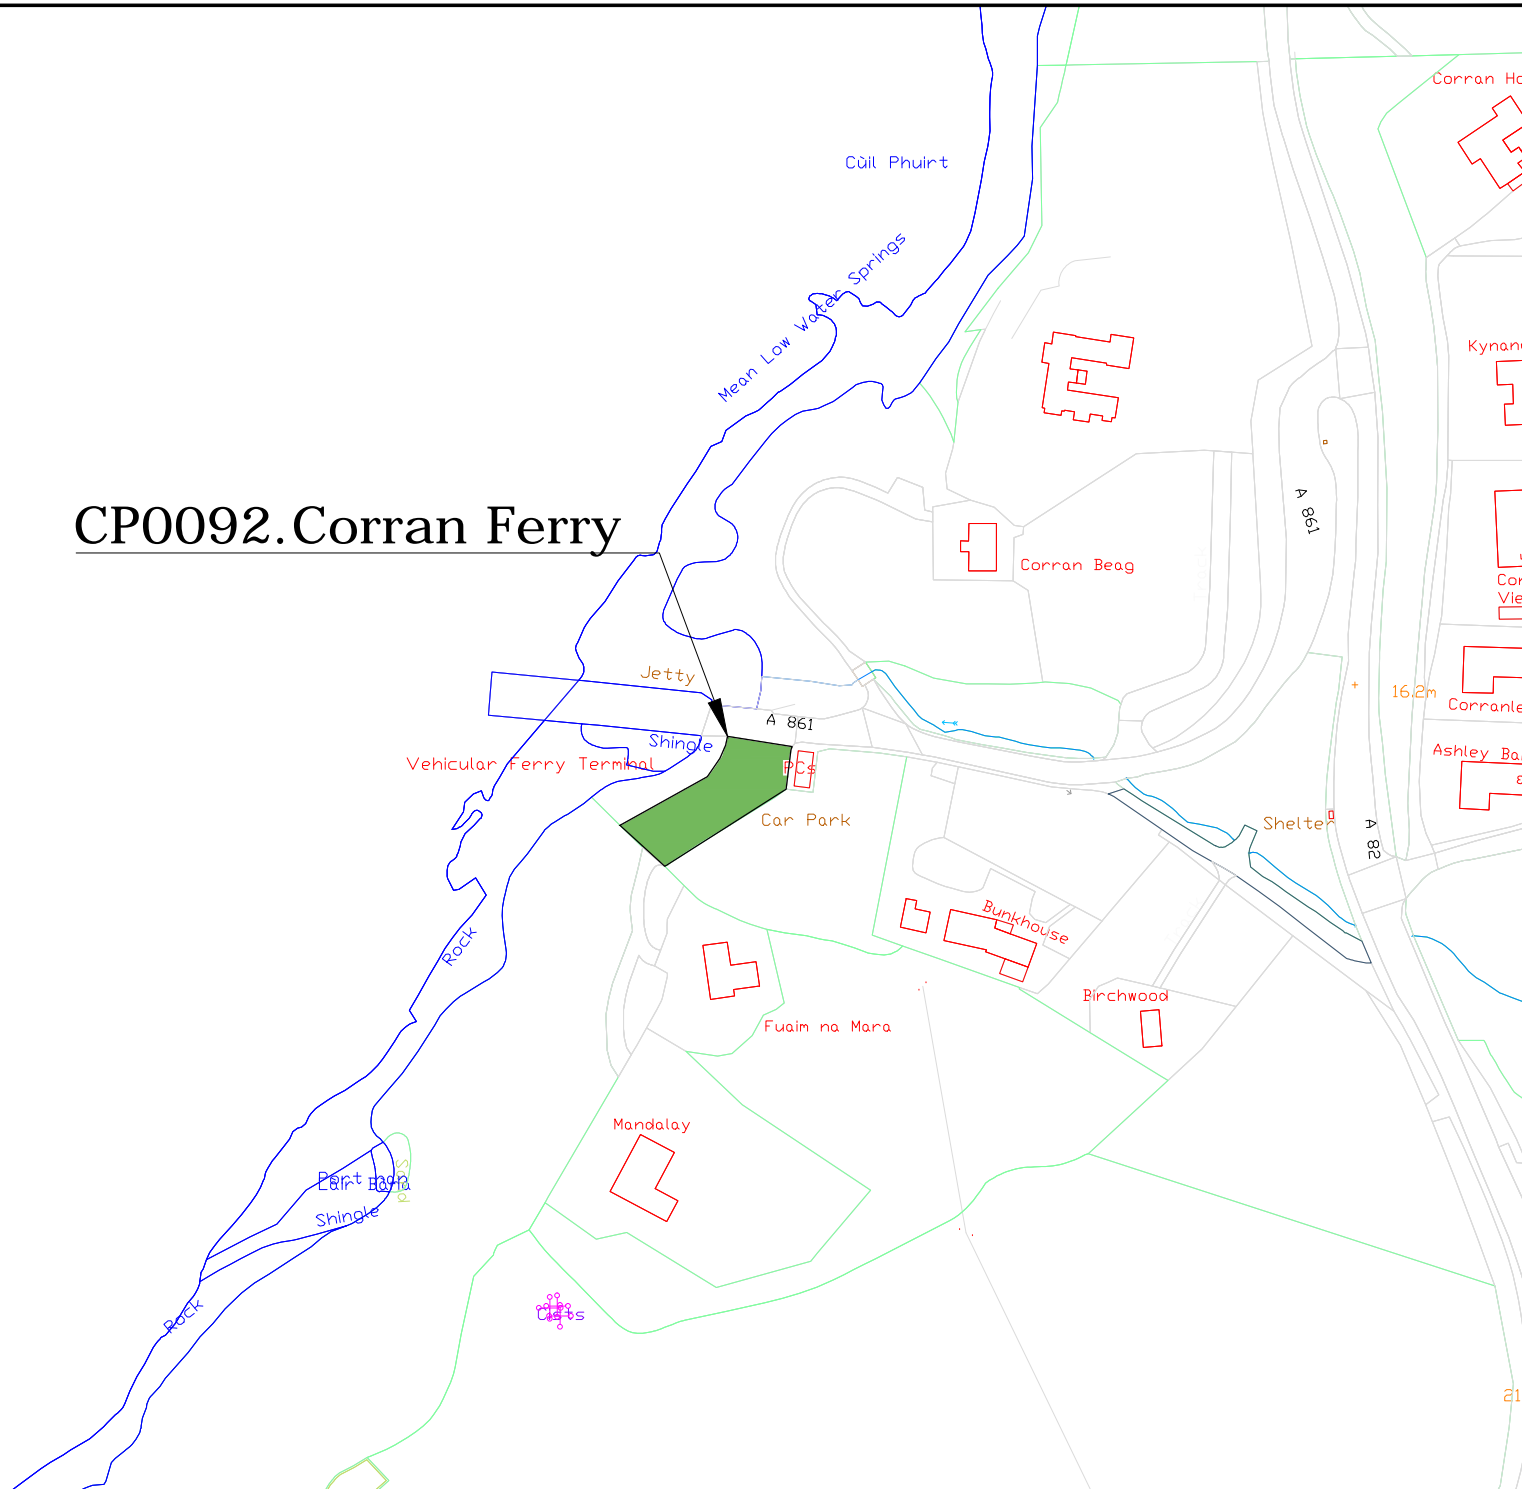

COPYRIGHT, DESIGNS and PATENTS ACT 1986.  
This drawing may not be reproduced, copied or used in any way without the written permission of the Director of Development & Infrastructure.  
© THE HIGHLAND COUNCIL

**Notes**  
© Crown Copyright.  
The Highland Council 2014 100023369

Drawn By	Check By	Check Date	Check Date	Check Date

Revision Details



**Roads & Transport  
Community Services**

COMMUNITY\_SERVICE  
GLENURQUHART\_RD,  
INVERNESS\_IV3\_5NX  
ADDRESS3

Phone 01463252939

E-mail HIGHLAND.GOV.UK

Project  
**THE HIGHLAND COUNCIL  
(OFF-STREET PARKING PLACES)  
(DECriminalISED PARKING  
ENFORCEMENT AND  
CONSOLIDATION)  
ORDER\_2016**


Title  
**CORRAN\_FERRY\_CP  
CP0092**

Scale  
1:2000 (@ A4)

Drawn	GO	Date	02/09/16
Checked	SM	Date	CDATE

Project No:

Drawing No: 104 Rev: —

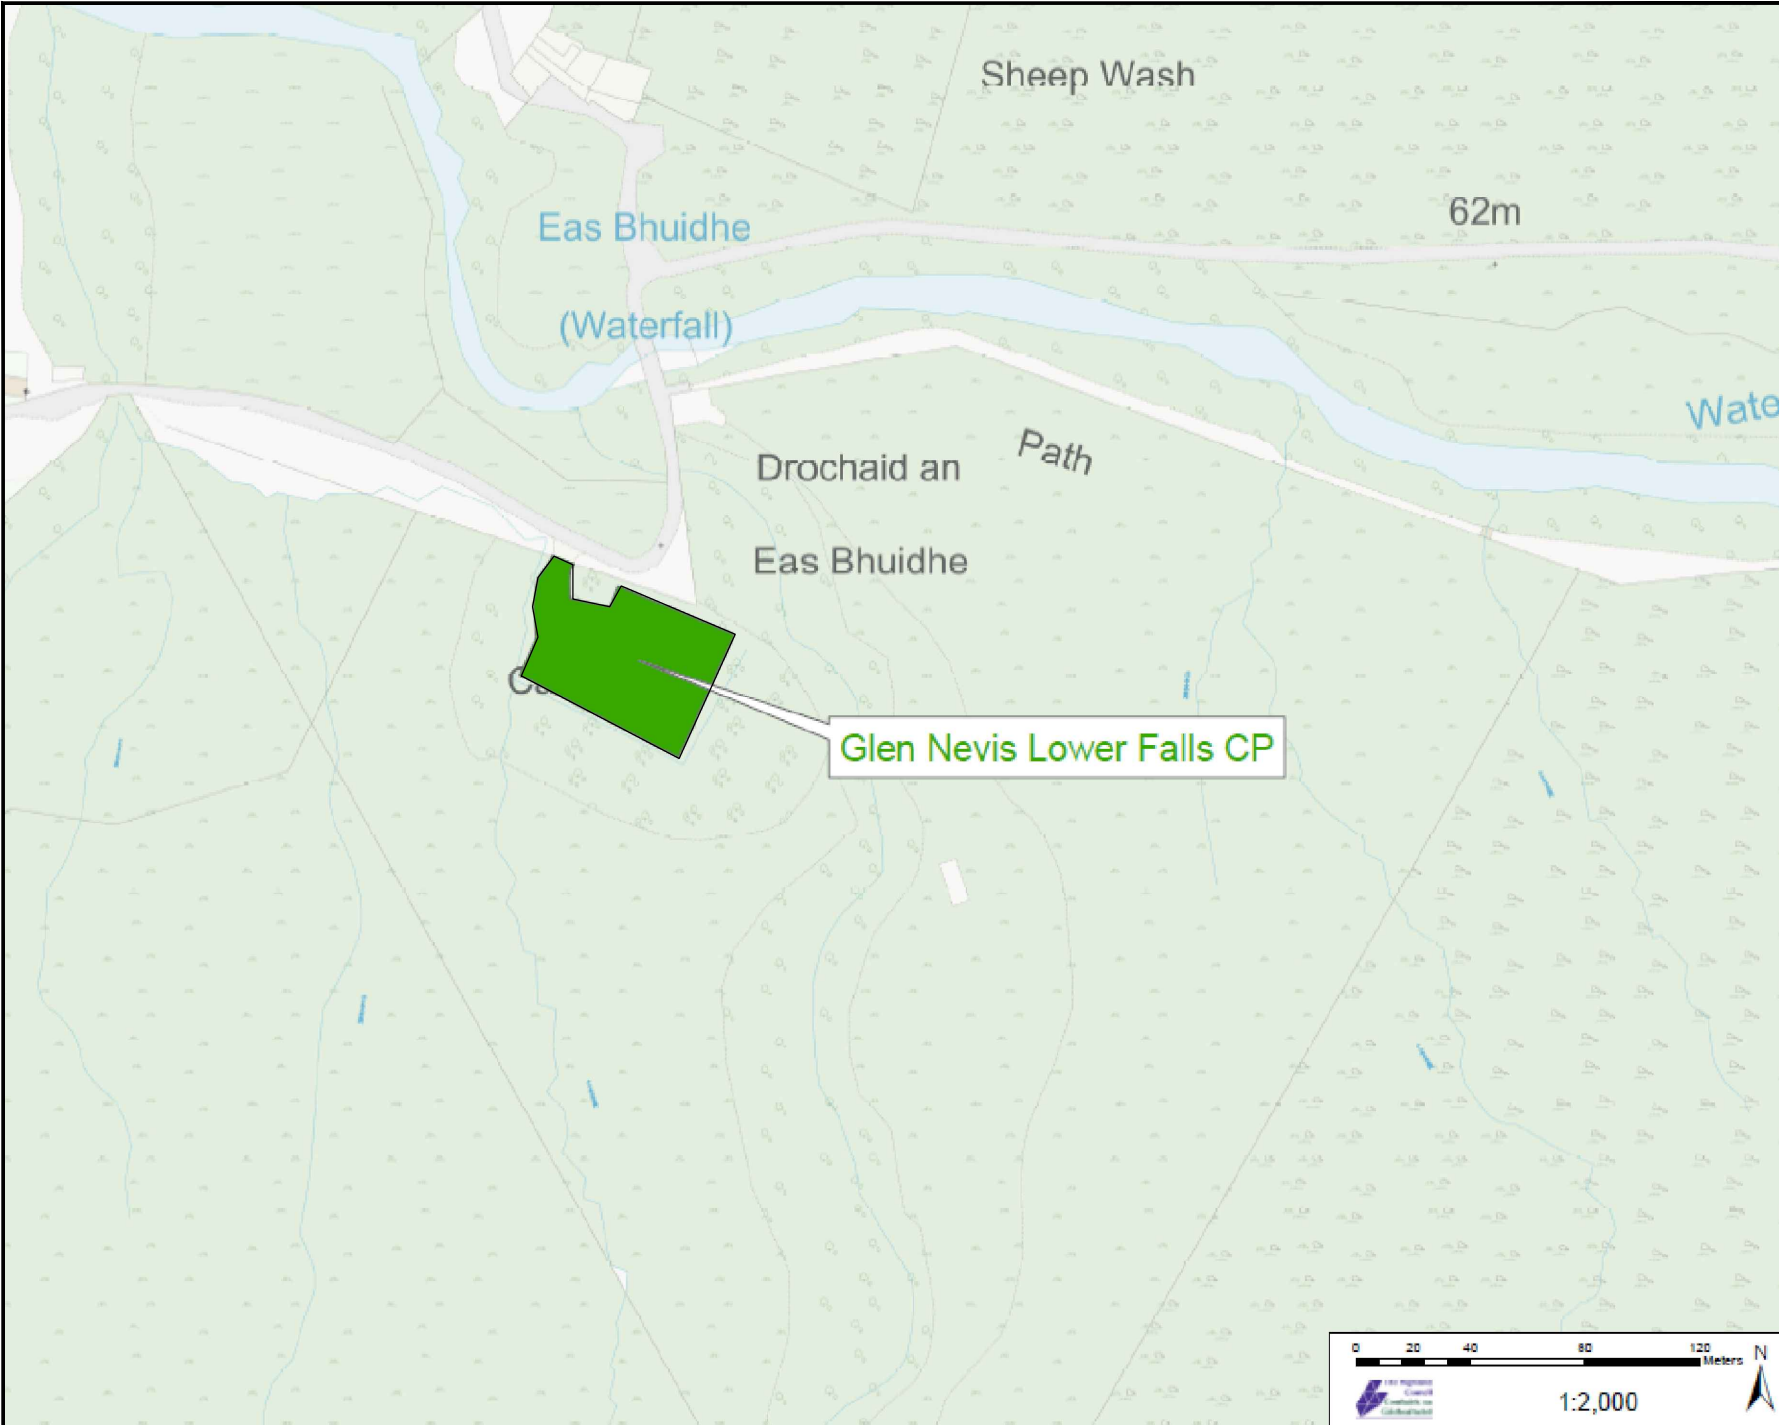

COPYRIGHT, DESIGNS AND PATENTS ACT 1988:  
 This drawing may not be reproduced, copied or used in any way without the written permission of the Director of Development & Infrastructure.  
 © THE HIGHLAND COUNCIL

**Notes**  
 © Crown Copyright,  
 The Highland Council 2014 100023369

Revision Details			
Drawn By	Checked By	Checked Date	Surf



**The Highland Council**  
 Comhairle na Gaidhealtachd

Roads & Transport  
 Community Services

COMMUNITY\_SERVICE  
 GLENURQUHART\_RD.  
 INVERNESS\_IV3\_5NX


Phone 01463252939  
 E-mail HIGHLAND.GOV.UK  
 Project  
 THE\_HIGHLAND\_COUNCIL  
 (OFF-STREET\_PARKING\_PLACES)  
 (DECriminalISED\_PARKING  
 ENFORCEMENT\_AND  
 CONSOLIDATION)  
 ORDER\_2016

Title  
 GLEN\_NAVIS\_LOWER\_FALLS  
 CP0093


Scale 1:2000 (@ A4)

Drawn	GO	Date	22/08/16
Checked	SM	Date	CDATE

Project No.	
Drawing No.	69
Rev.	-

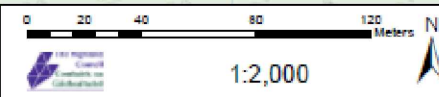



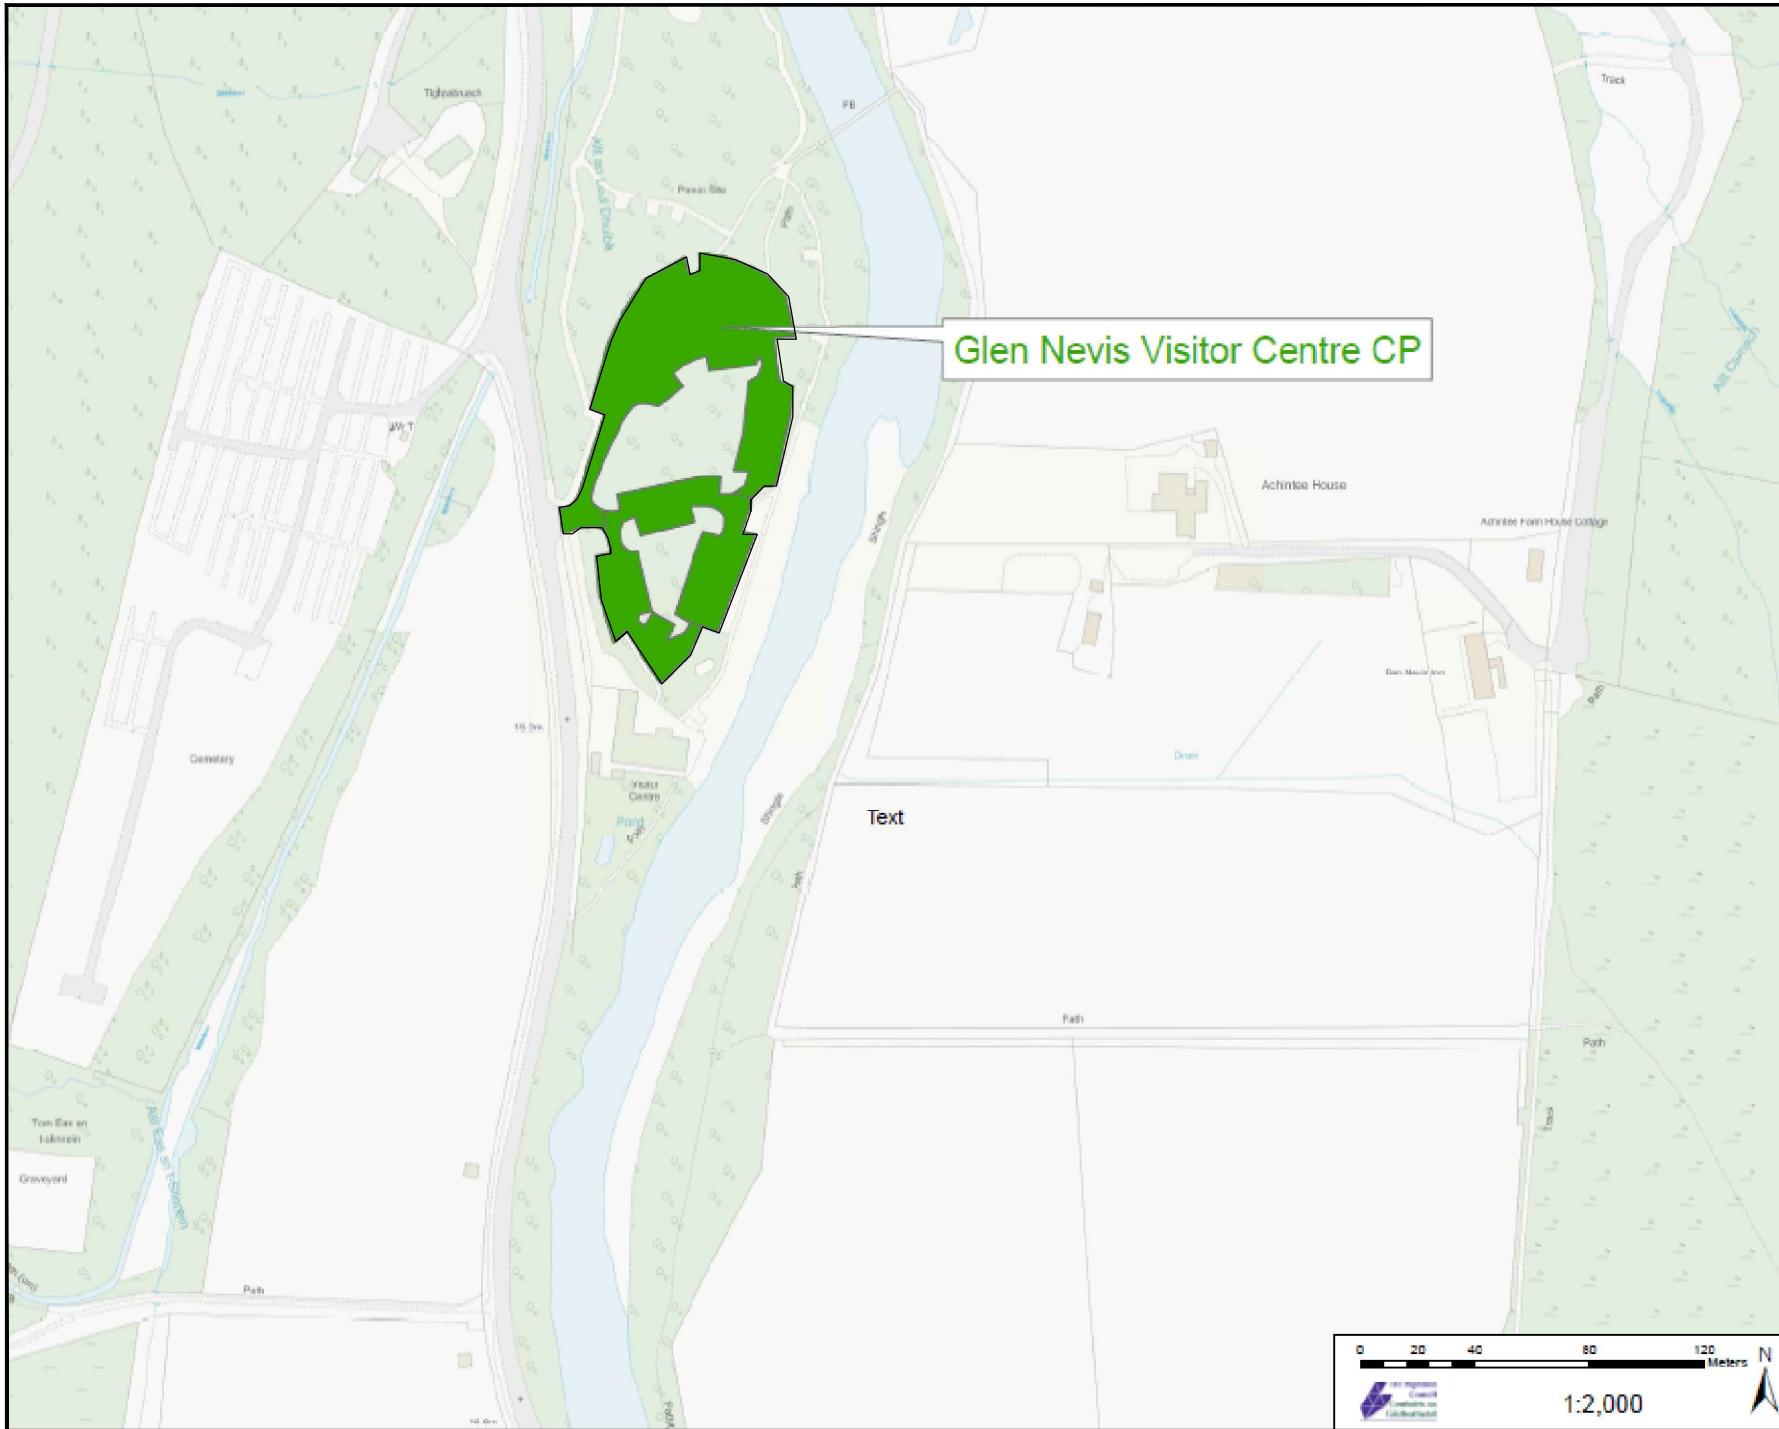

Glen Nevis Visitor Centre CP

COPYRIGHT, DESIGNS AND PATENTS ACT 1988:  
 This drawing may not be reproduced, copied or used in any way without the written permission of the Director of Development & Infrastructure.  
 © THE HIGHLAND COUNCIL

**Notes**  
 © Crown Copyright.  
 The Highland Council 2014 100023369

Drawn By	Checked By	Check Date	Scale

Revision Details



Roads & Transport  
 Community Services

COMMUNITY\_SERVICE  
 GLENURQUHART\_RD,  
 INVERNESS\_IV3\_5NX

Phone 01463252939  
 E-mail HIGHLAND.GOV.UK

Project  
**THE HIGHLAND COUNCIL  
 (OFF-STREET PARKING PLACES)  
 (DECriminalISED PARKING  
 ENFORCEMENT AND  
 CONSOLIDATION)  
 ORDER\_2016**

Title  
**GLEN\_NAVIS\_VC\_CP  
 CP0094**


Scale  
**1:2000 (@ A4)**

Drawn	GO	Date	22/08/16
Checked	SM	Date	CDATE

Project No.

Drawing No.	70	Rev.	-
-------------	----	------	---



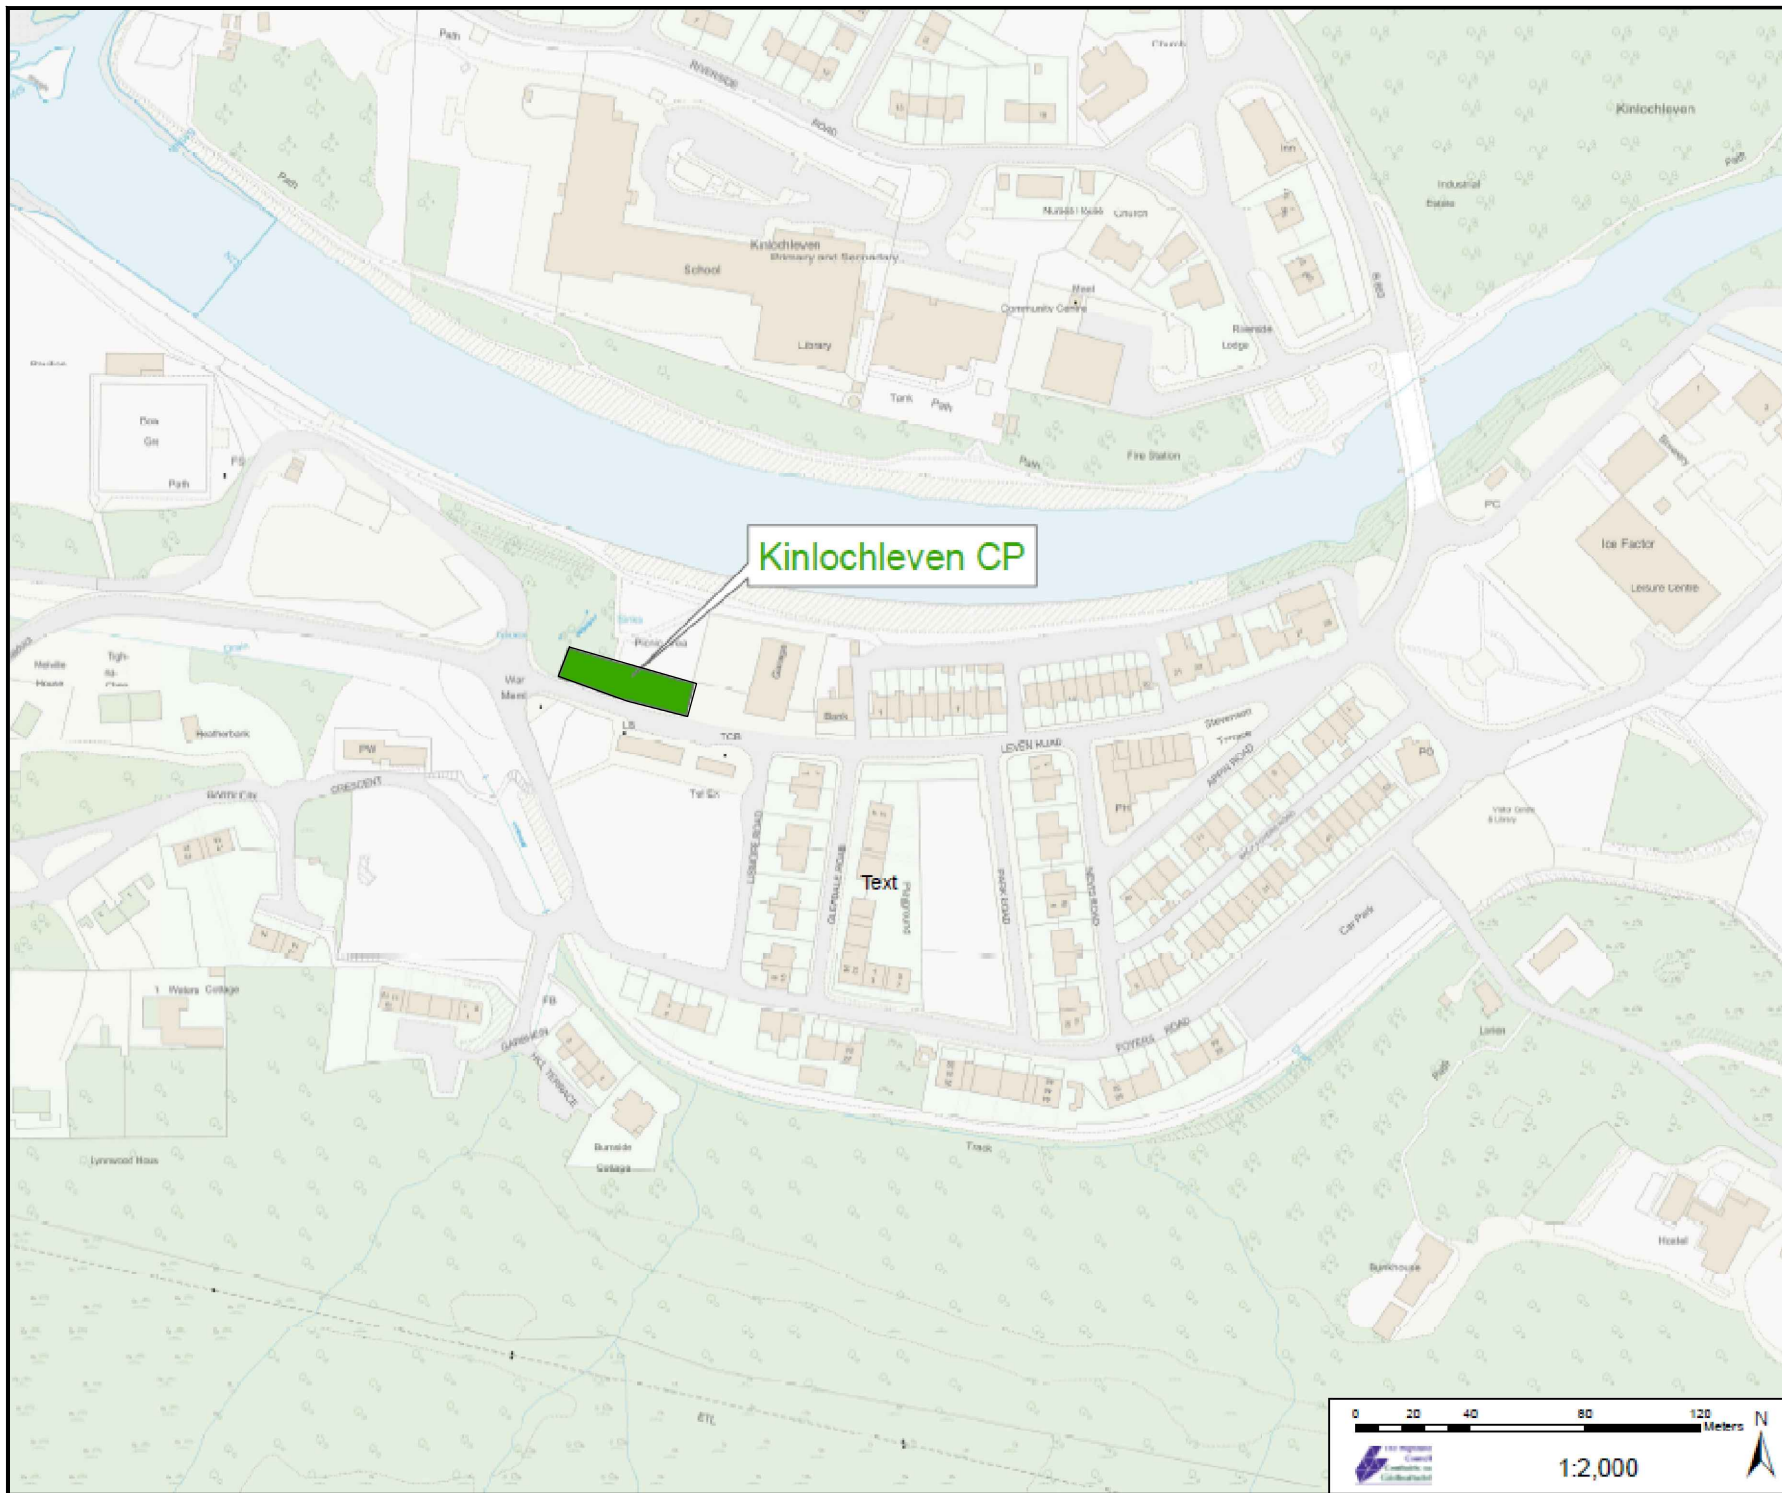

COPYRIGHT, DESIGNS and PATENTS ACT 1988:  
 This drawing may not be reproduced, copied or used in any way without the written permission of the Director of Development & Infrastructure.  
 © THE HIGHLAND COUNCIL

**Notes**  
 © Crown Copyright.  
 The Highland Council 2014 100023369

Revision Details	Drawn By	Checked By	Check Date	Scale



**Roads & Transport  
 Community Services**

COMMUNITY\_SERVICE  
 GLENURQUHART\_RD,  
 INVERNESS\_IV3\_SNX  
 ADDRESS

Phone 01463252939  
 E-mail HIGHLAND.GOV.UK

Project  
**THE\_HIGHLAND\_COUNCIL  
 (OFF-STREET\_PARKING\_PLACES)  
 (DECriminalISED\_PARKING  
 ENFORCEMENT\_AND  
 CONSOLIDATION)  
 ORDER\_2016**


Title  
**KINLOCHLEVEN\_CP  
 CP0095**


Scale  
**1:2000 (@ A4)**

Drawn	GO	Date	22/08/16
Checked	SM	Date	CDATE

Project No:

Drawing No.	77	Rev.	—
-------------	----	------	---

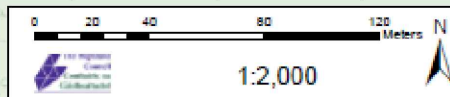

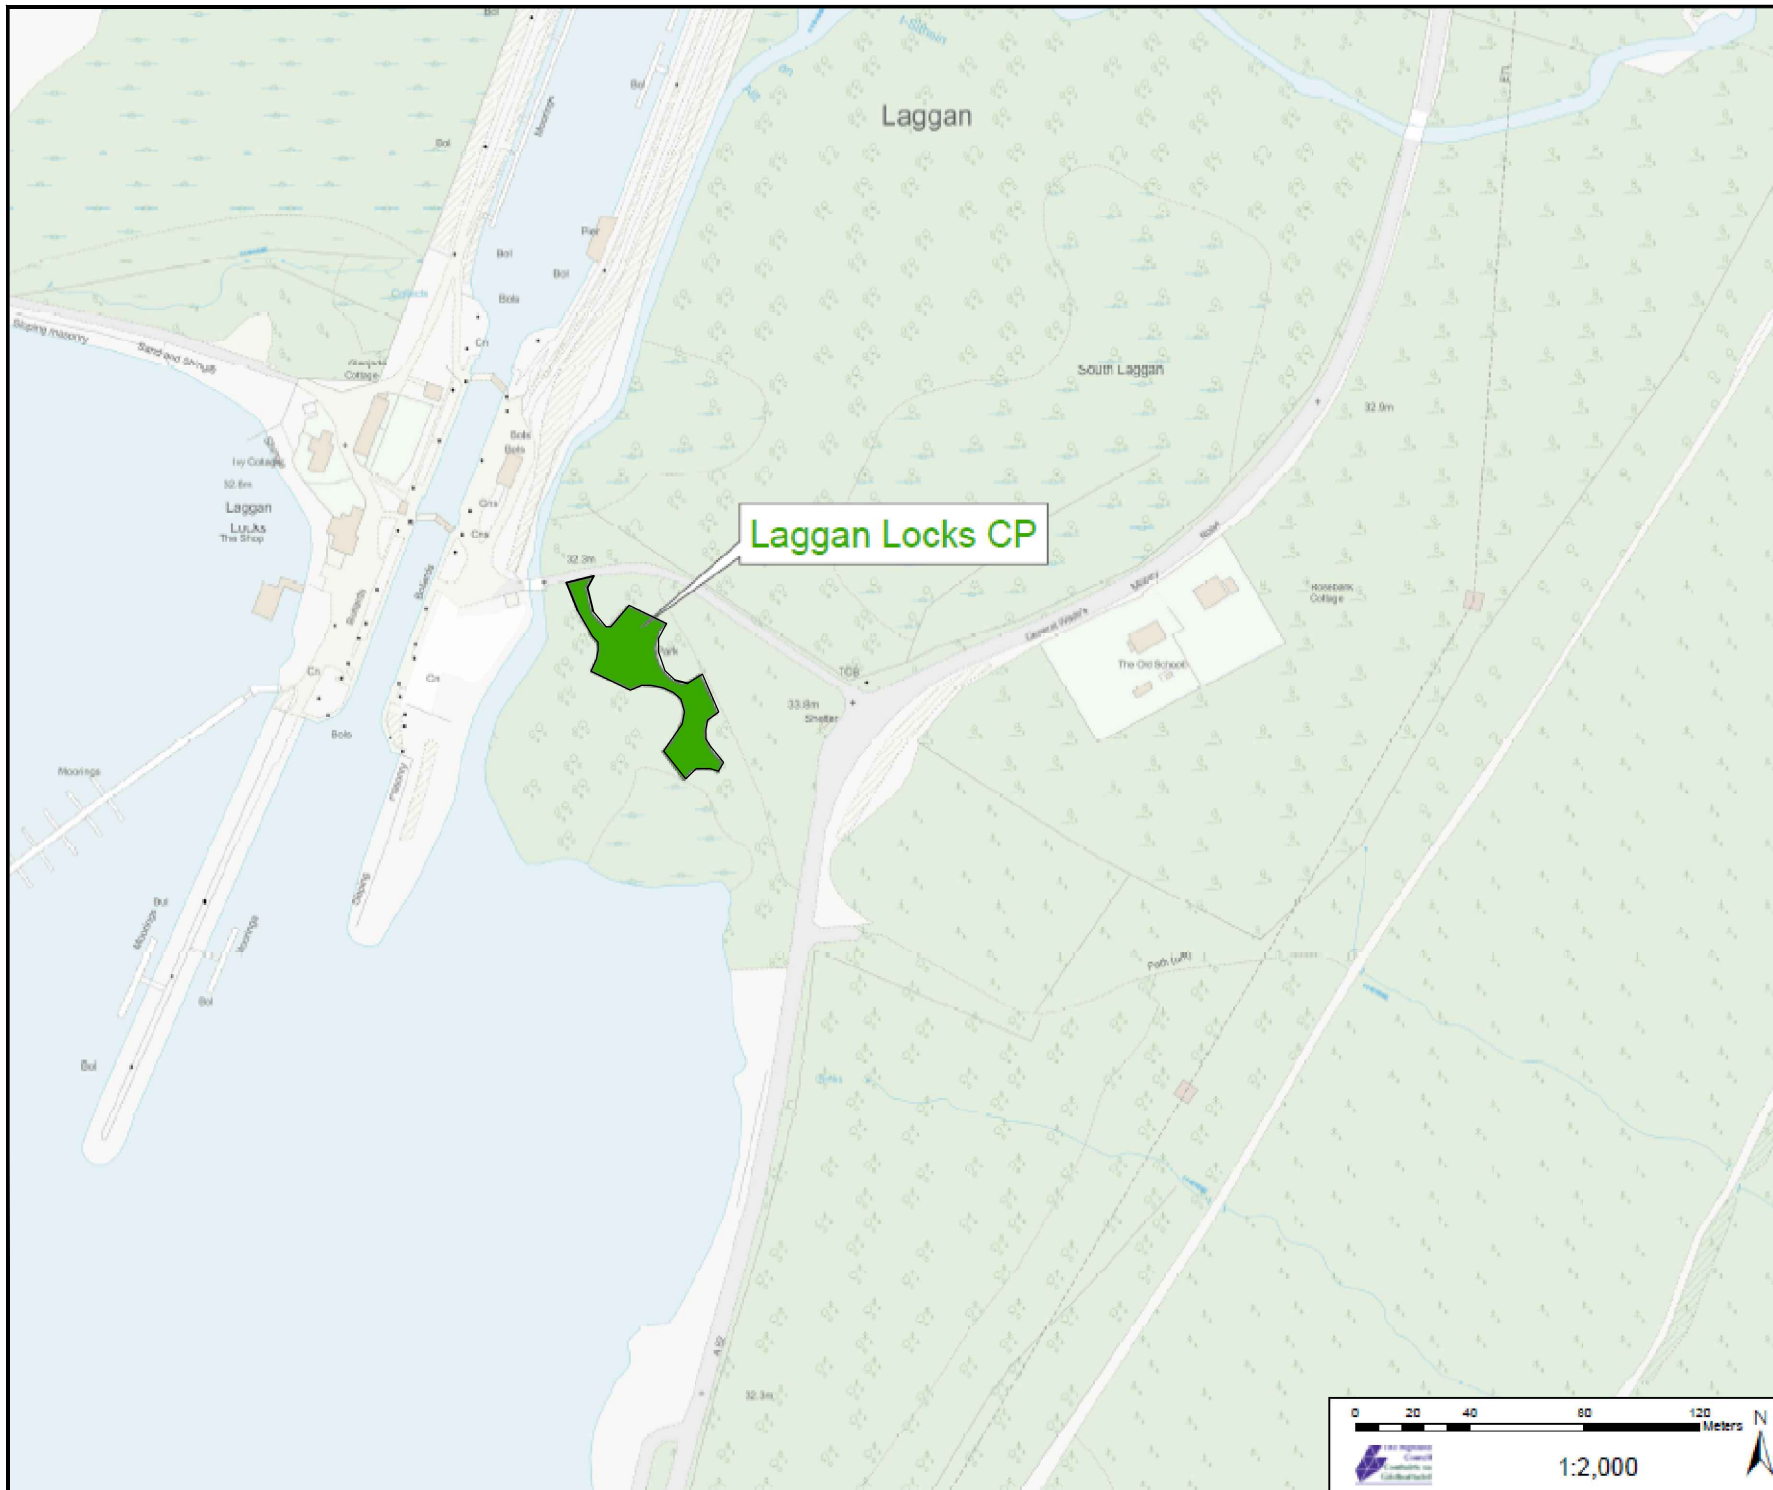

COPYRIGHT, DESIGNS and PATENTS ACT 1986:  
 This drawing may not be reproduced, copied or used in any way without the written permission of the Director of Development & Infrastructure.  
 © THE HIGHLAND COUNCIL

**Notes**  
 © Crown Copyright.  
 The Highland Council 2014 100023369

Drawn By	Check By	Check Date	Surf.

**Revision Details**



**Roads & Transport  
 Community Services**

COMMUNITY\_SERVICE  
 GLENURQUHART\_RD.  
 INVERNESS\_IV3\_5NX  
 ADDRESS3

Phone 01463252939  
 E-mail HIGHLAND.GOV.UK

Project  
**THE\_HIGHLAND\_COUNCIL  
 (OFF-STREET PARKING PLACES)  
 (DECriminalISED PARKING  
 ENFORCEMENT AND  
 CONSOLIDATION)  
 ORDER\_2016**


The **LAGGAN\_LOCKS\_CP  
 CP0096**


Scale **1:2000 (@ A4)**

Drawn	GO	Date	22/08/16
Checked	SM	Date	CDATE

Project No:

Drawing No.	79	Rev.	-
-------------	----	------	---

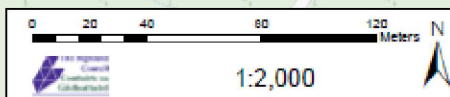

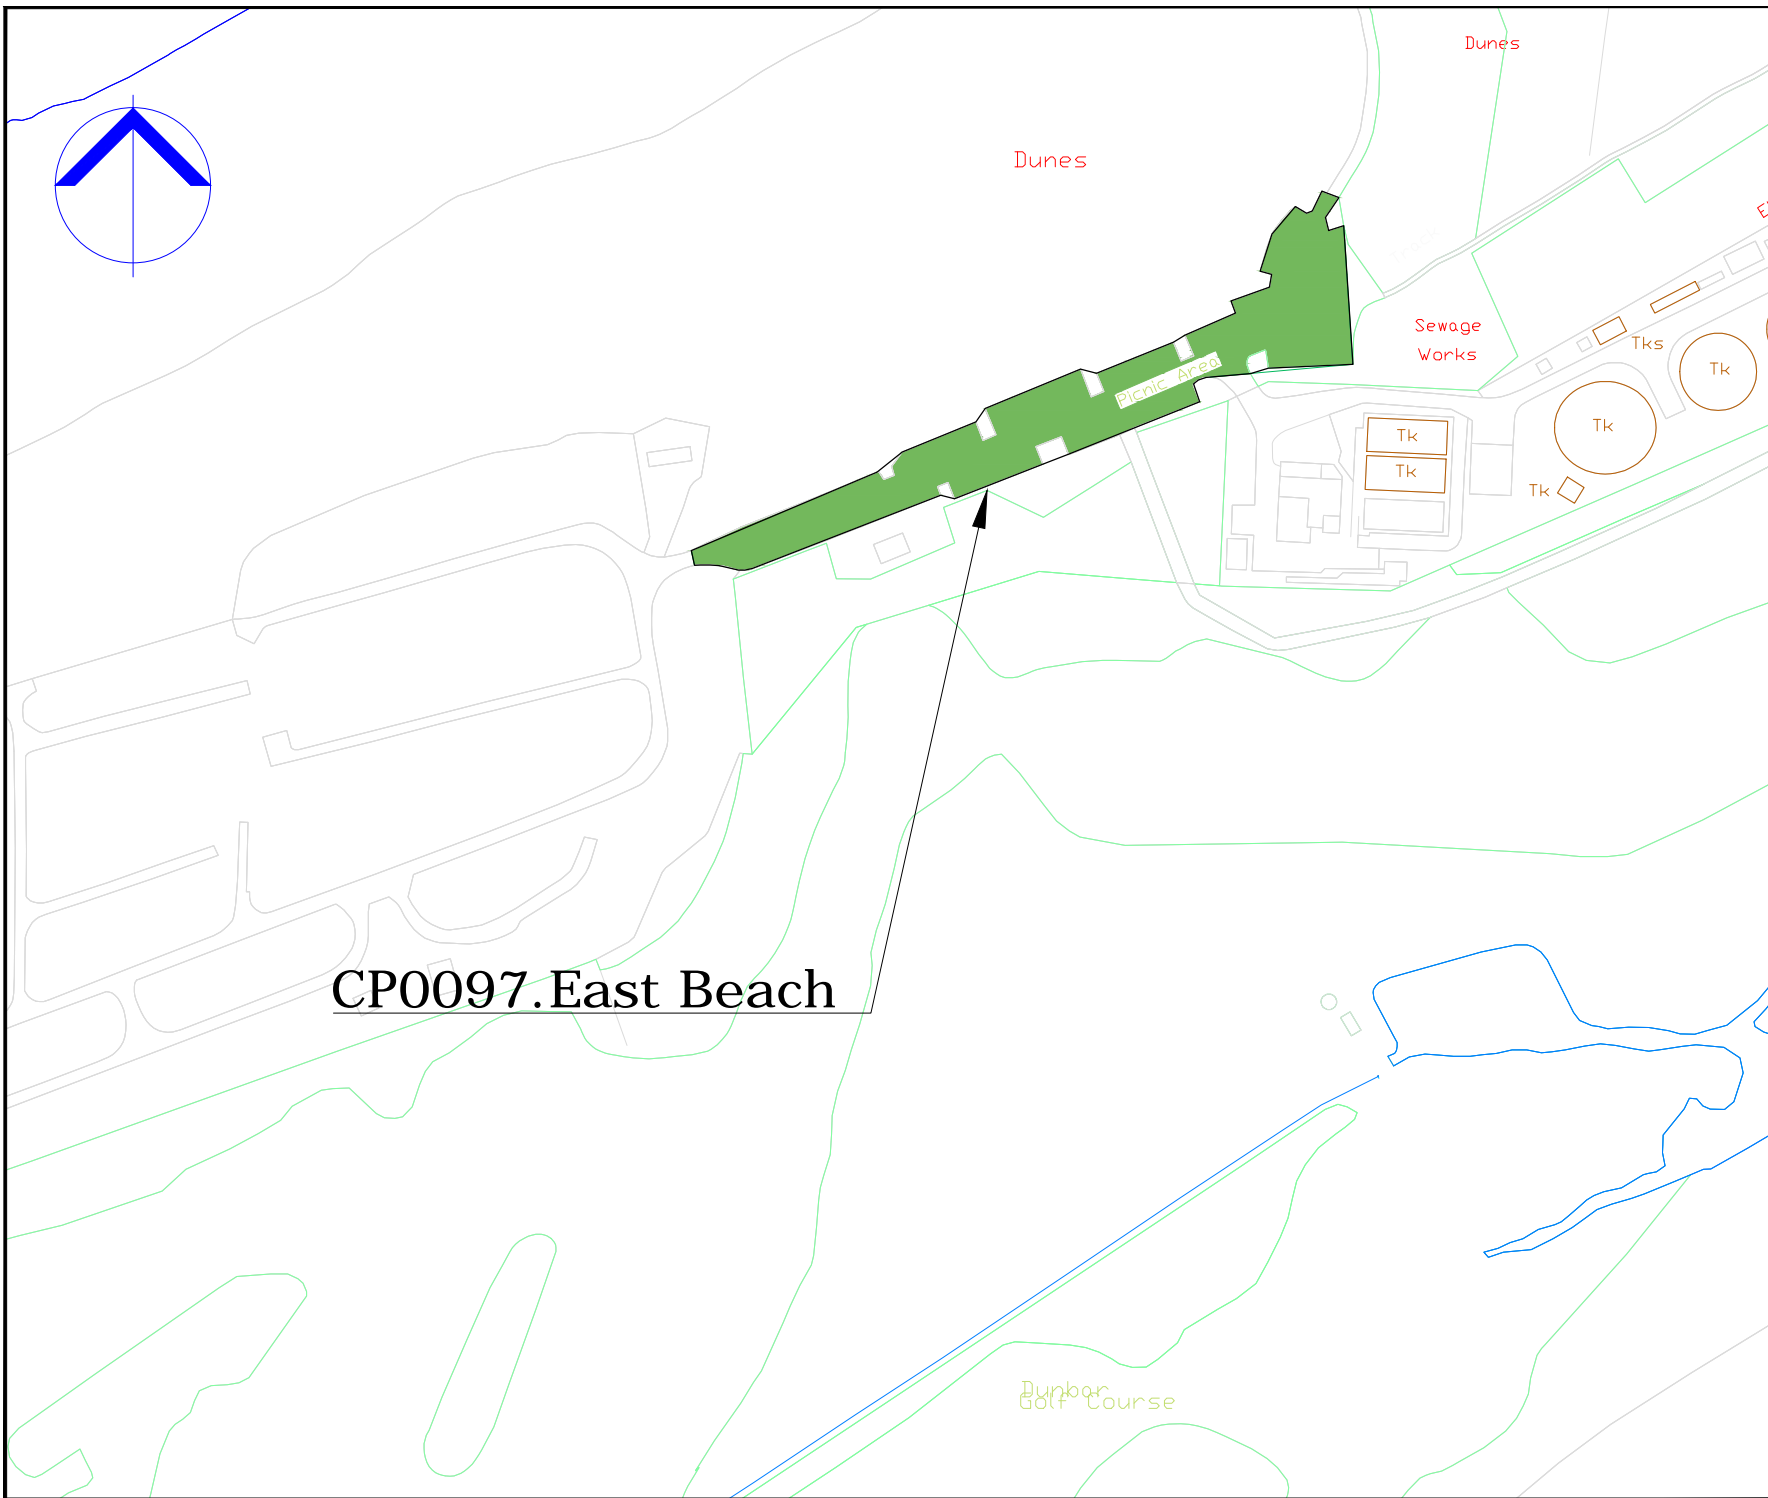

**CP0097 East Beach**

COPYRIGHT, DESIGNS and PATENTS ACT 1988:  
 This drawing may not be reproduced, copied or used in any way without the written permission of the Director of Development & Infrastructure.  
 © THE HIGHLAND COUNCIL

**Notes**  
 © Crown Copyright.  
 The Highland Council 2014 100023369

Revision Details				
Drawn By	Check By	Check Date	Check Surv	



**Roads & Transport  
 Community Services**

COMMUNITY\_SERVICE  
 GLENURQUHART\_RD,  
 INVERNESS\_IV3\_5NX  
 ADDRESS3

Phone 01463252939

E-mail HIGHLAND.GOV.UK

Project  
**THE\_HIGHLAND\_COUNCIL  
 (OFF-STREET\_PARKING\_PLACES)  
 (DECriminalISED\_PARKING  
 ENFORCEMENT\_AND  
 CONSOLIDATION)  
 ORDER\_2016**


Title  
**NAIRN\_CAR\_PARK  
 CP0097**

Scale  
**1:2000 (@ A4)**

Drawn	GO	Date	22/08/16
Checked	SM	Date	CDATE

Project No:

Drawing No: **42** Rev: **-**

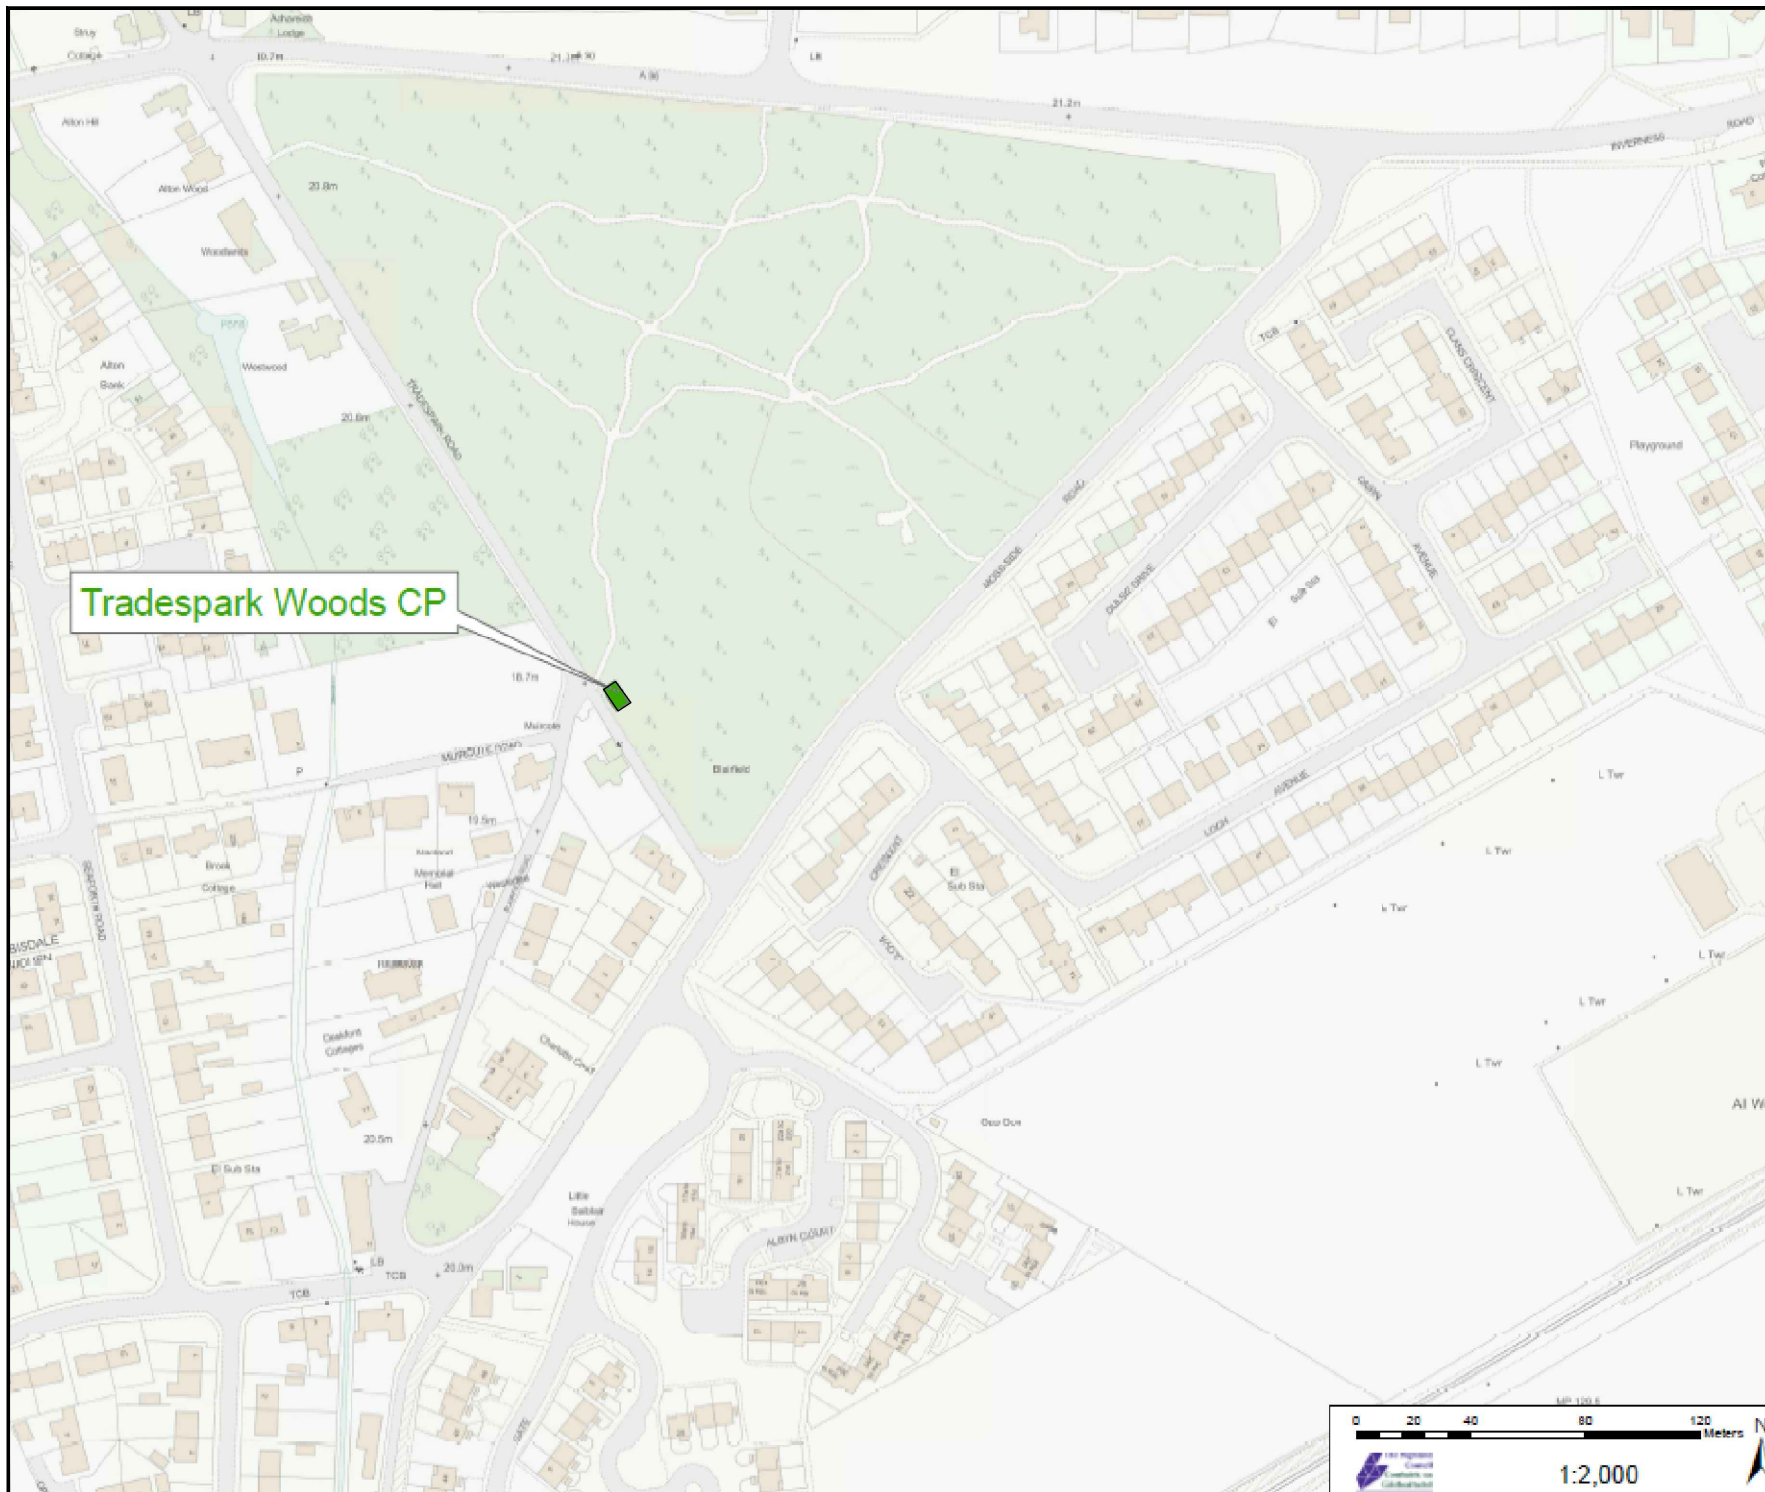

COPYRIGHT, DESIGNS and PATENTS ACT 1988.  
 This drawing may not be reproduced, copied or used in any way without the written permission of the Director of Development & Infrastructure.  
 © THE HIGHLAND COUNCIL

**Notes**  
 © Crown Copyright,  
 The Highland Council 2014 10002369

**Tradespark Woods CP**

Revision Details			
Drawn By	Checked By	Check Date	Scale



**Roads & Transport  
 Community Services**

COMMUNITY\_SERVICE  
 GLENURQUHART\_RD,  
 INVERNESS\_IV3\_5NX  
 ADDRESS3

Phone 01463252939  
 E-mail HIGHLAND.GOV.UK


Project  
**THE\_HIGHLAND\_COUNCIL  
 (OFF-STREET PARKING PLACES)  
 (DECriminalISED PARKING  
 ENFORCEMENT AND  
 CONSOLIDATION)  
 ORDER\_2016**


The **TRADESPARK\_WOODS\_CP  
 CP0098**

Scale  
**1:2000 (@ A4)**

Drawn	GO	Date	22/08/16
Checked	SM	Date	CDATE

Project No:	
Drawing No:	94
Rev:	

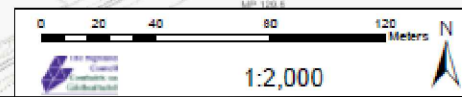

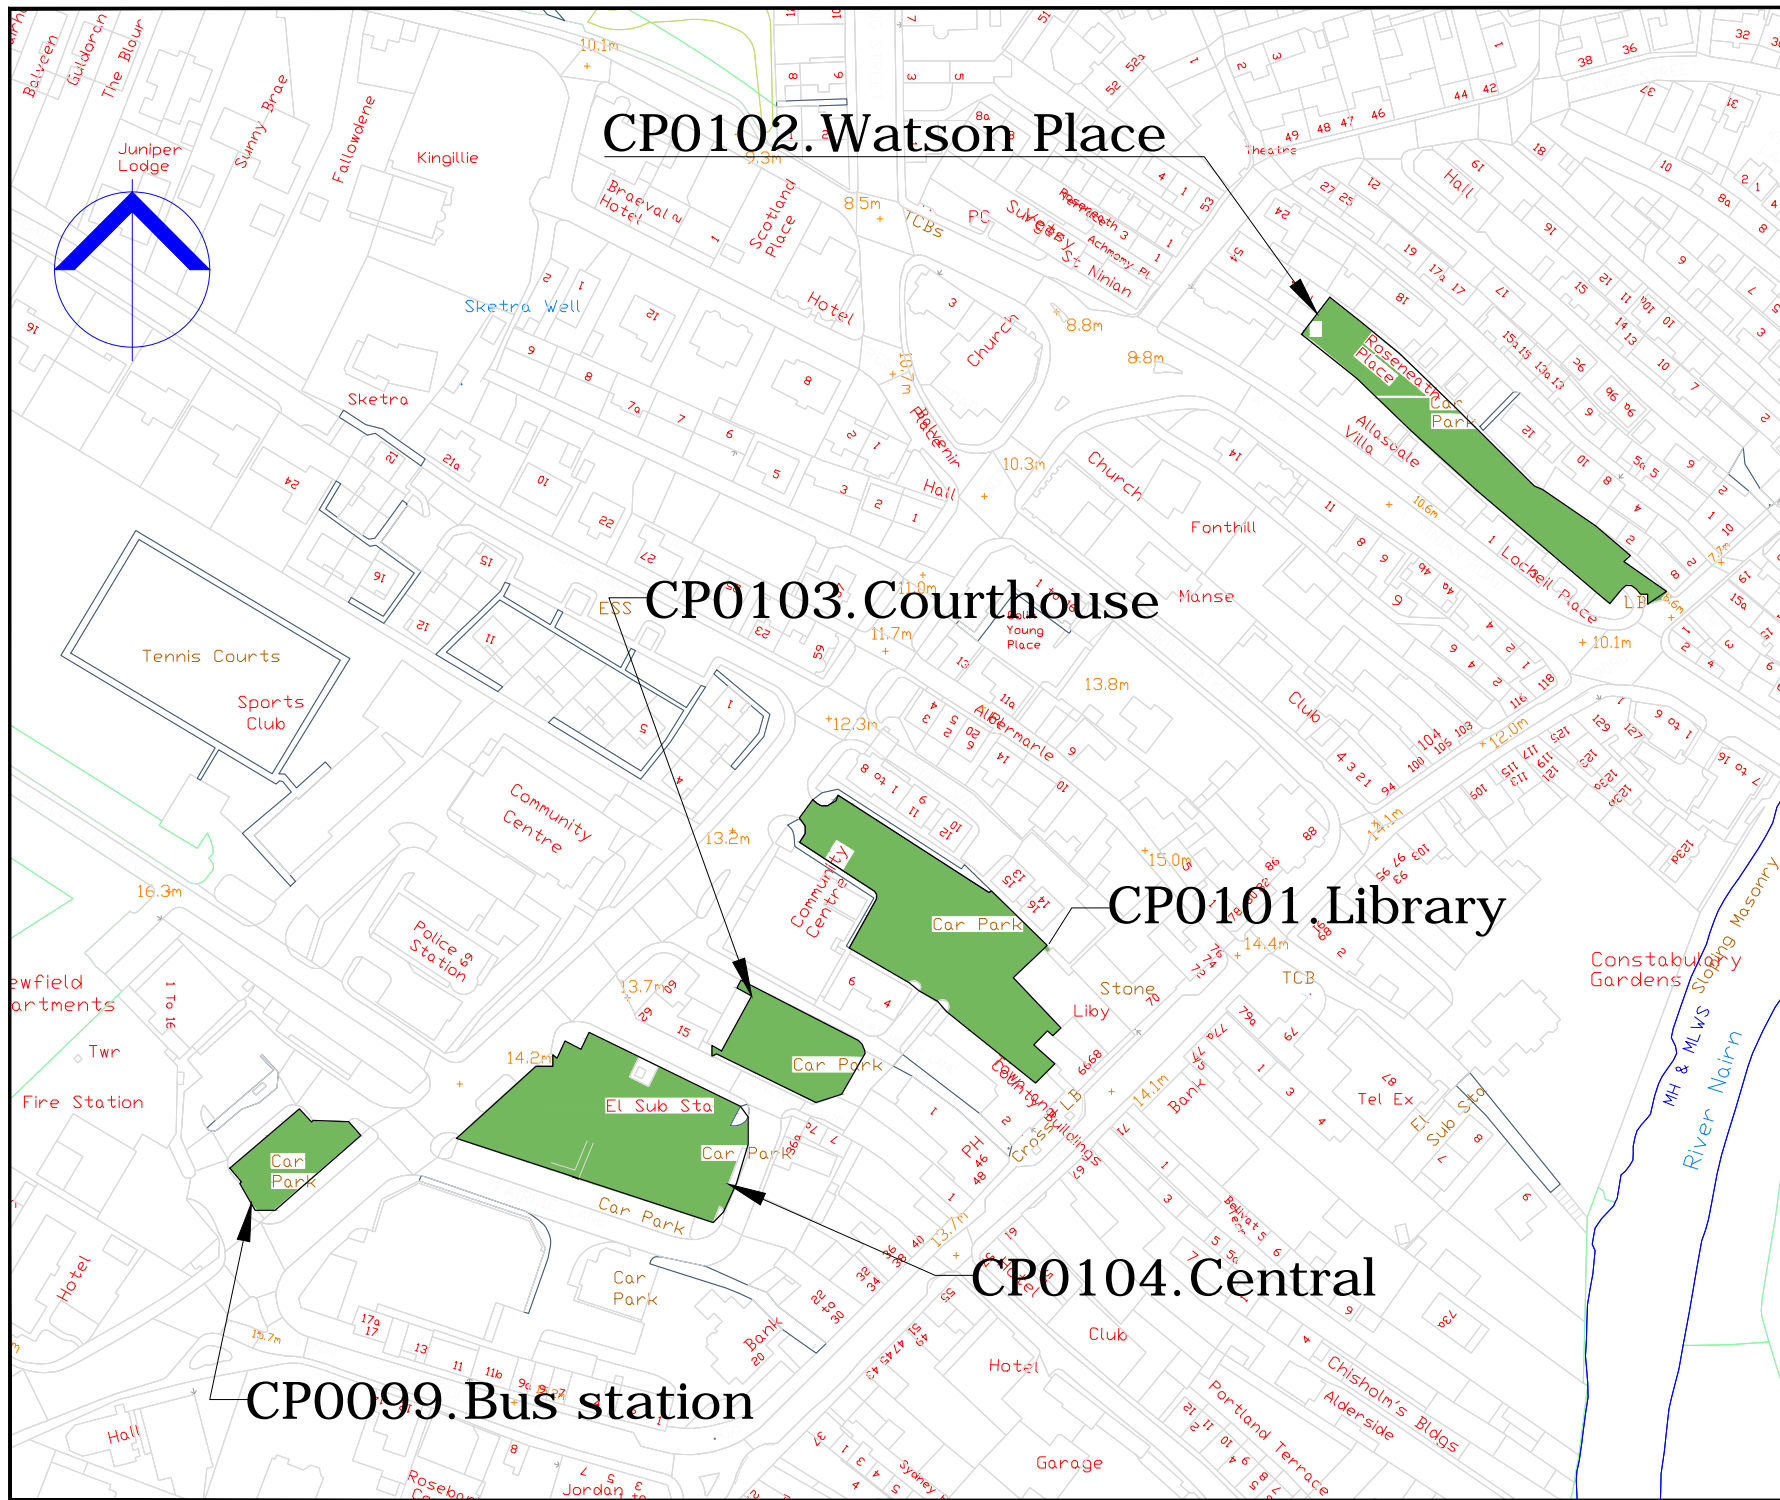

COPYRIGHT, DESIGNS and PATENTS ACT 1988:  
 This drawing may not be reproduced, copied or used in any way without the written permission of the Director of Development & Infrastructure.  
 © THE HIGHLAND COUNCIL

**Notes**  
 © Crown Copyright.  
 The Highland Council 2014 100023369

Revision Details		Drawn	Checked	Issue	By	Date	By



**The Highland Council**  
 Comhairle na Gaidhealtachd

**Roads & Transport  
 Community Services**

COMMUNITY\_SERVICE  
 GLENURQUHART\_RD,  
 INVERNESS\_IV3\_6NX  
 ADDRESS3

Phone 01463252939

E-mail HIGHLAND.GOV.UK


Project  
**THE\_HIGHLAND\_COUNCIL  
 (OFF-STREET\_PARKING\_PLACES)  
 (DECIMALISED\_PARKING  
 ENFORCEMENT\_AND  
 CONSOLIDATION)  
 ORDER\_2016**

Title  
**NAIRN\_CAR\_PARKS  
 CP0099,0101,0102,0103,0104**

Scale  
**1:2000 (@ A4)**

Drawn	GO	Date	22/08/16
Checked	SM	Date	CDATE

Project No:  
 Drawing No: **40** Rev: **-**

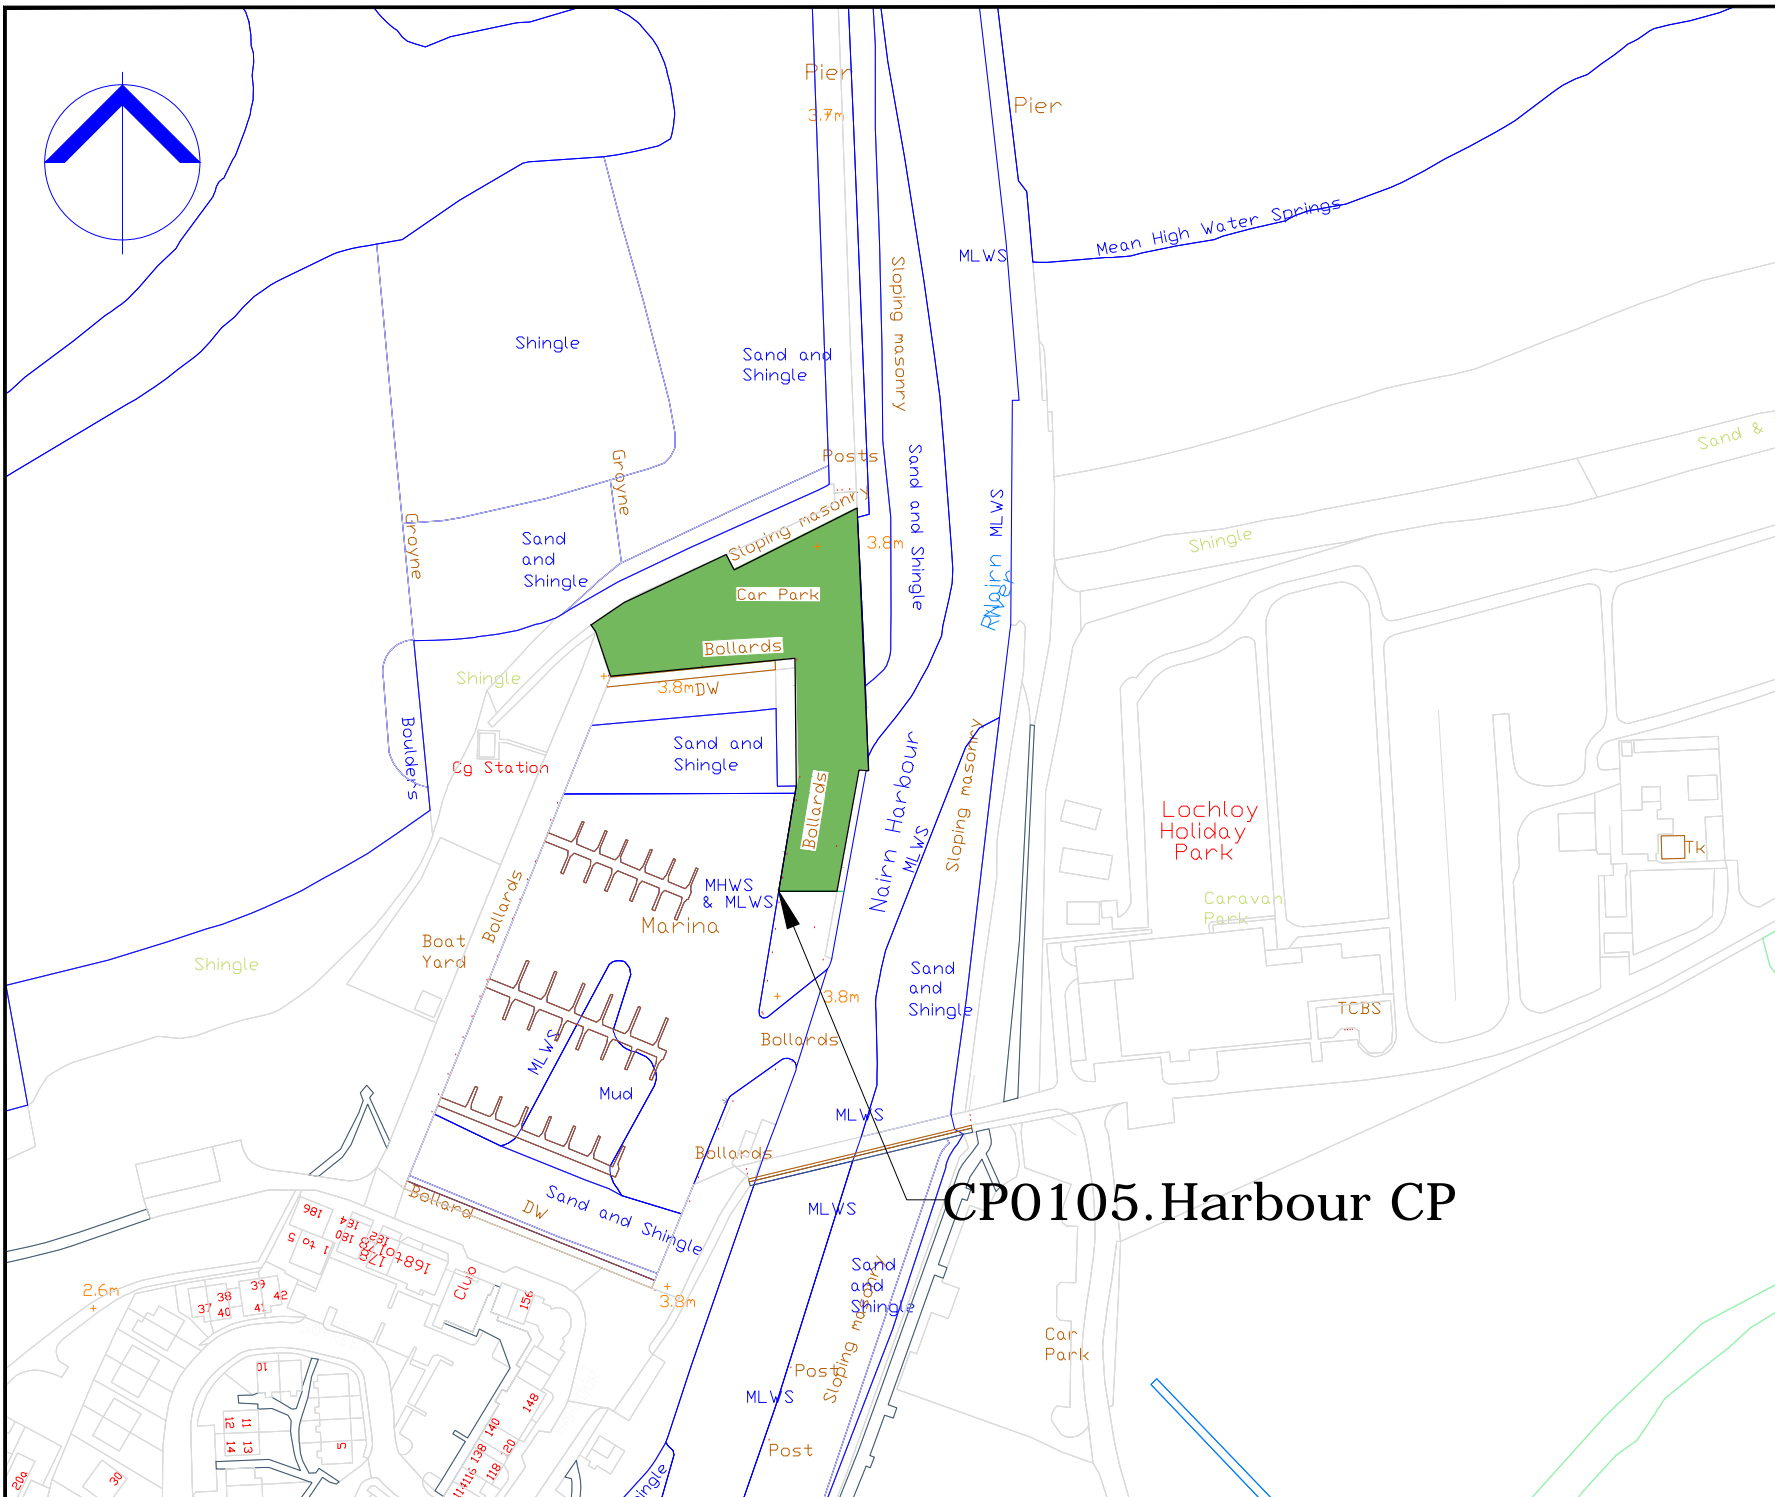

# CP0105.Harbour CP

COPYRIGHT, DESIGNS and PATENTS ACT 1988:  
 This drawing may not be reproduced, copied or used in any way without the written permission of the Director of Development & Infrastructure.  
 © THE HIGHLAND COUNCIL

**Notes**  
 © Crown Copyright.  
 The Highland Council 2014 100023969

Revision Details	Drawn By	Check By	Check Date	Surf

**The Highland Council**  
**Comhairle na Gaidhealtachd**

**Roads & Transport  
 Community Services**

COMMUNITY\_SERVICE  
 GLENURQUHART\_RD,  
 INVERNESS\_IV3\_5NX  
 ADDRESS3

Phone 01463252939  
 E-mail HIGHLAND.GOV.UK


Project  
 THE\_HIGHLAND\_COUNCIL  
 (OFF-STREET\_PARKING\_PLACES)  
 (DECriminalISED\_PARKING  
 ENFORCEMENT\_AND  
 CONSOLIDATION)  
 ORDER\_2016

Title  
**NAIRN\_CAR\_PARK  
 CP0105**

Scale  
**1:2000 (@ A4)**

Drawn	GO	Date	22/08/16
Checked	SM	Date	CDATE

Project No:	
Drawing No:	41
Rev:	

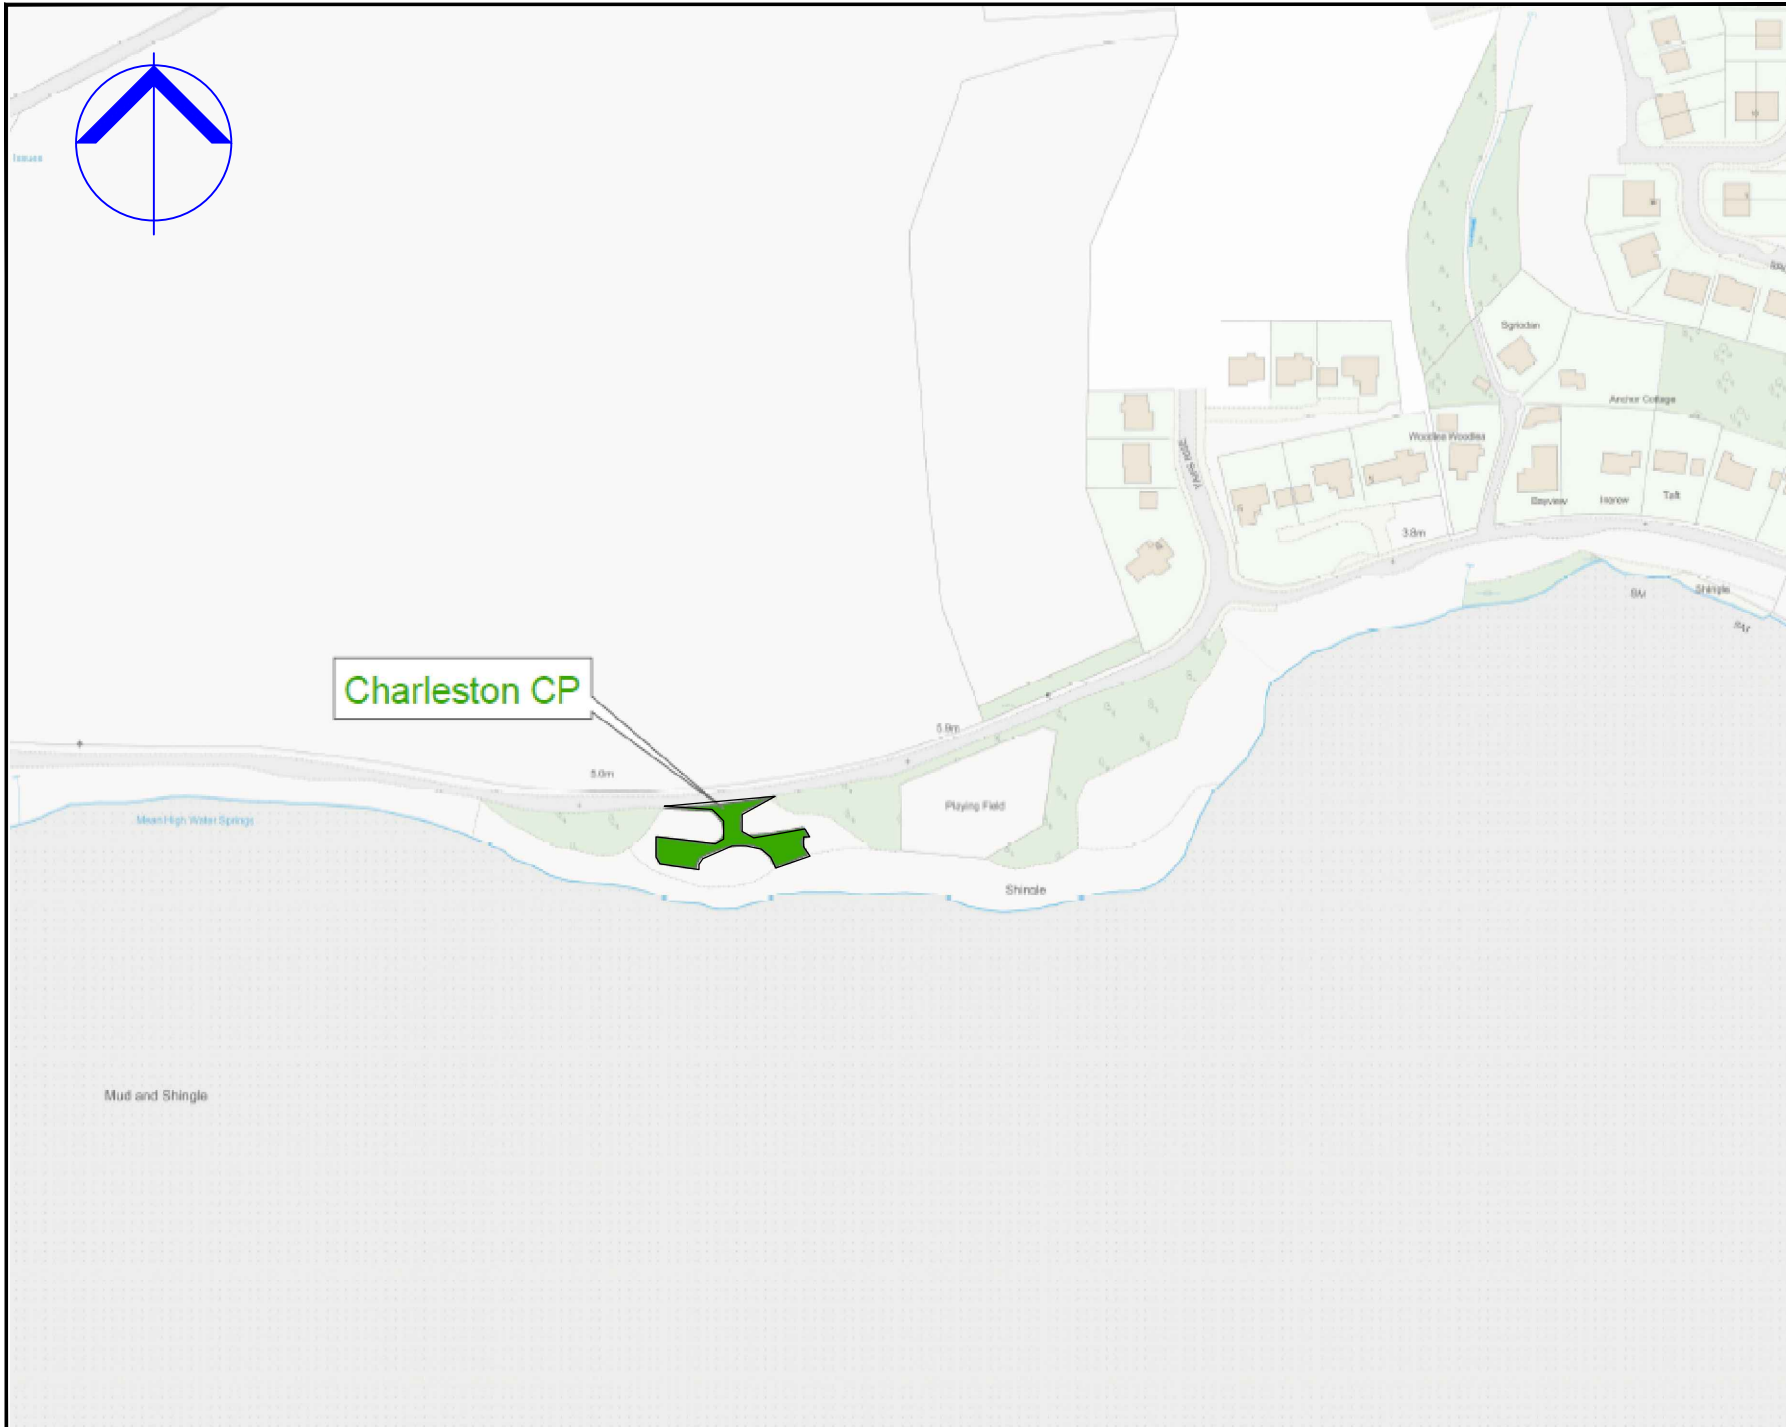

COPYRIGHT, DESIGNS and PATENTS ACT 1986.  
 This drawing may not be reproduced, copied or used in any way without the written permission of the Director of Development & Infrastructure.  
 © THE HIGHLAND COUNCIL

**Notes**  
 © Crown Copyright.  
 The Highland Council 2014 100023369

Revision Details			
Drawn By	Checked By	Check Date	Surf



**Roads & Transport  
 Community Services**

COMMUNITY\_SERVICE  
 GLENURQUHART\_RD,  
 INVERNESS\_IV3\_5NX

Phone 01463252939  
 E-mail HIGHLAND.GOV.UK

Project  
**THE\_HIGHLAND\_COUNCIL  
 (OFF-STREET\_PARKING\_PLACES)  
 (DECriminalISED\_PARKING  
 ENFORCEMENT\_AND  
 CONSOLIDATION)  
 ORDER\_2016**

Title  
**CHARSTON\_CAR\_PARK  
 CP0106**


Scale  
**1:2000 (@ A4)**

Drawn	GO	Date	22/08/16
Checked	SM	Date	CDATE

Project No:

Drawing No:	57	Rev:	—
-------------	----	------	---



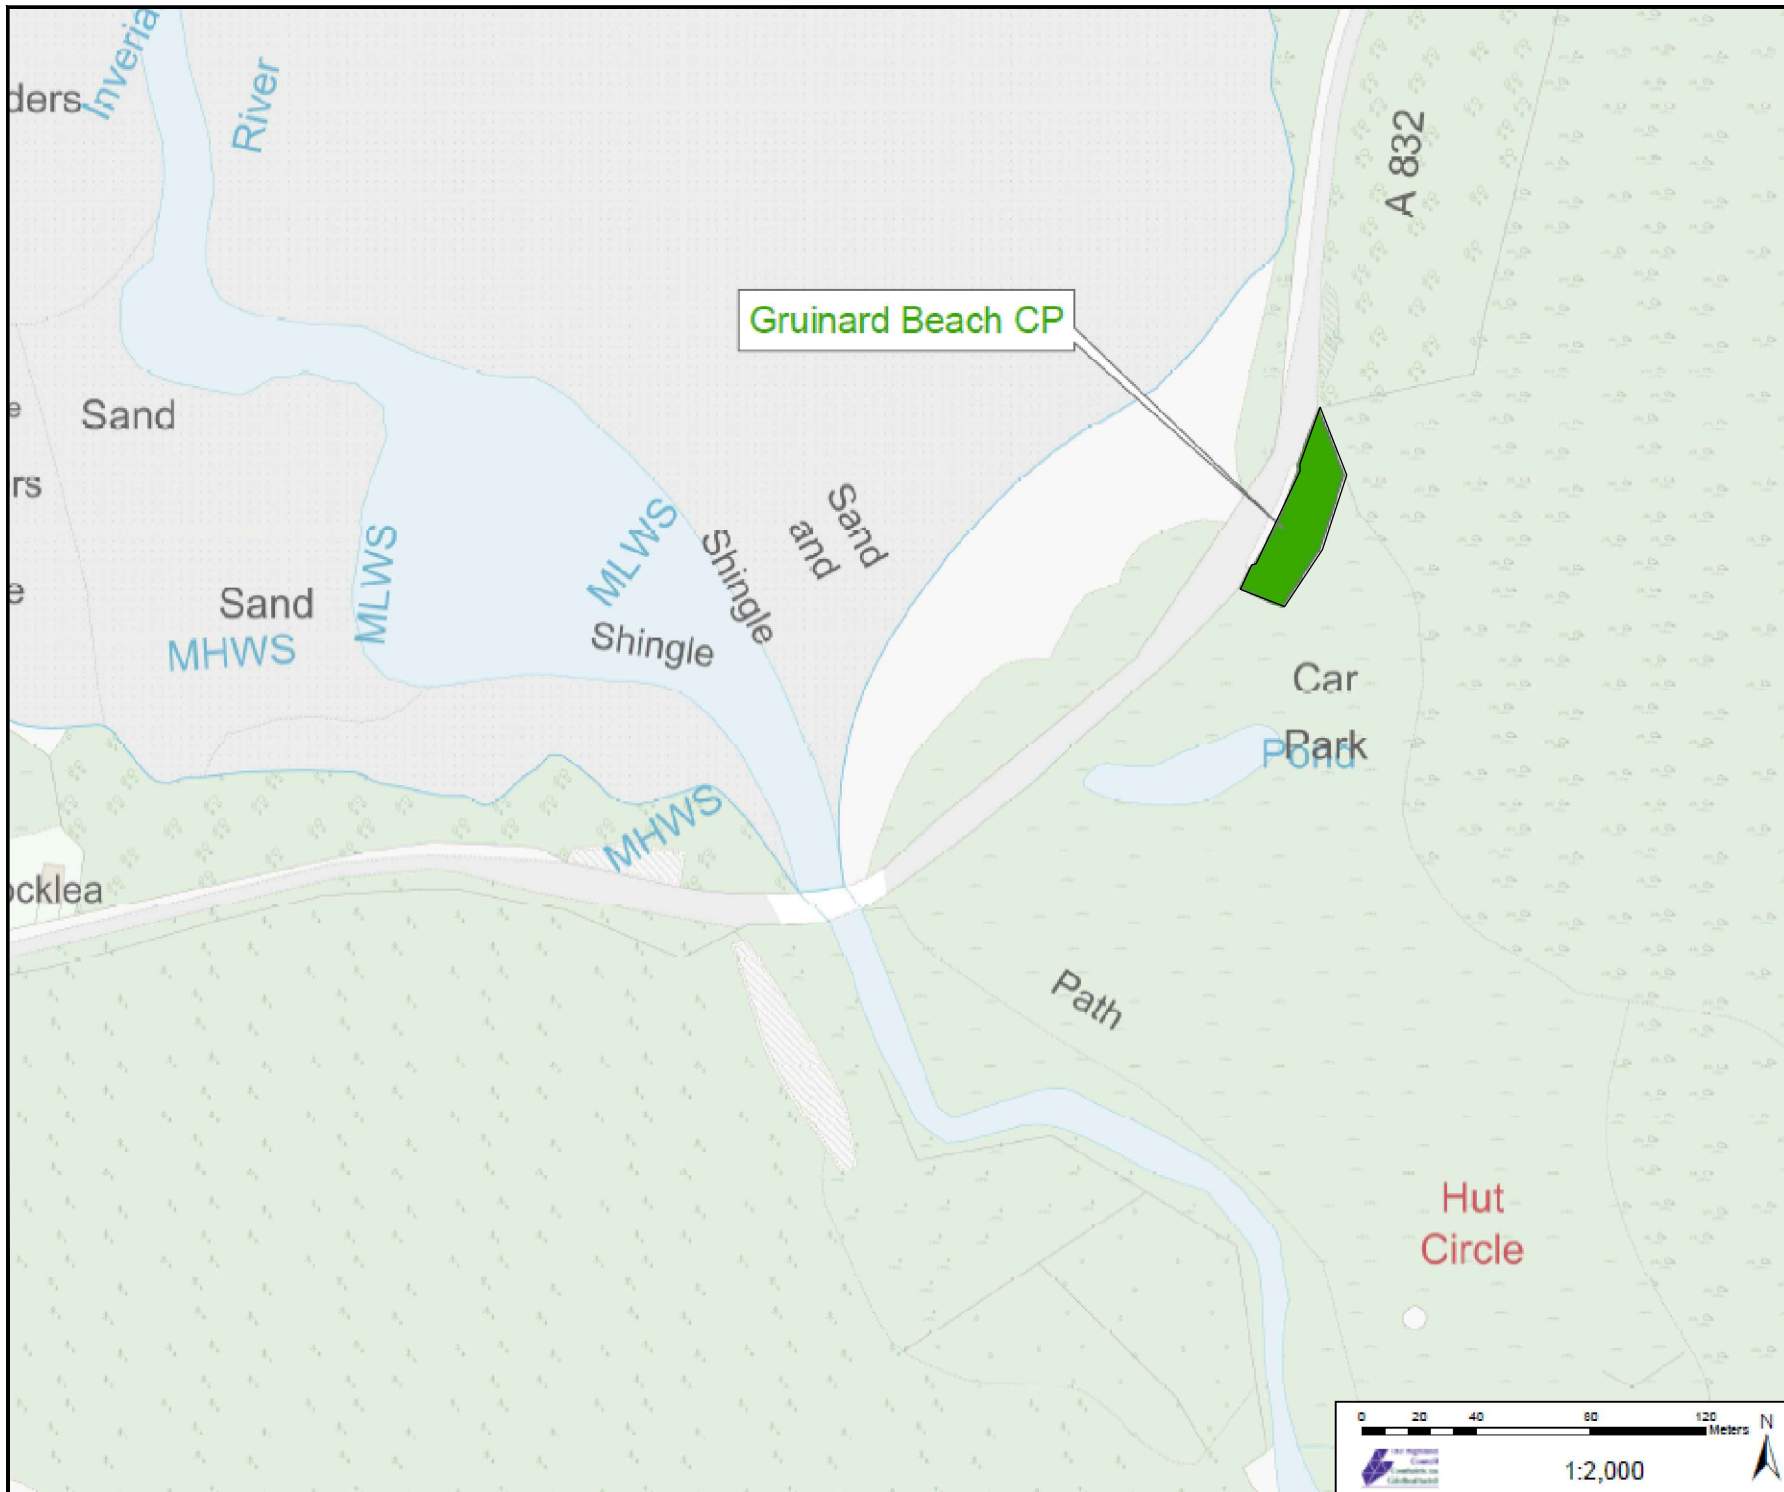

COPYRIGHT, DESIGNS and PATENTS ACT 1986:  
 This drawing may not be reproduced, copied or used in any way without the written permission of the Director of Development & Infrastructure.  
 © THE HIGHLAND COUNCIL

**Notes**

© Crown Copyright.  
 The Highland Council 2014 100023369

Revision Details			
Drawn By	Check By	Check Date	Surf.



**Roads & Transport  
 Community Services**

COMMUNITY\_SERVICE  
 GLENURQUHART\_RD.  
 INVERNESS\_IV3\_5NX  
 ADDRESS3

Phone 01463252939  
 E-mail HIGHLAND.GOV.UK

Project  
**THE\_HIGHLAND\_COUNCIL  
 (OFF-STREET\_PARKING\_PLACES)  
 (DECriminalISED\_PARKING  
 ENFORCEMENT\_AND  
 CONSOLIDATION)  
 ORDER\_2016**


The  
**GRUINARD\_BEACH\_CP  
 CP0107**


Scale  
**1:2000 (@ A4)**

Drawn	GO	Date	22/08/16
Checked	SM	Date	CDATE

Project No:

Drawing No:	73	Rev:	-
-------------	----	------	---

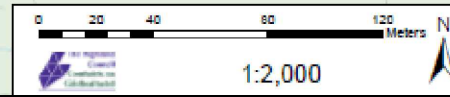

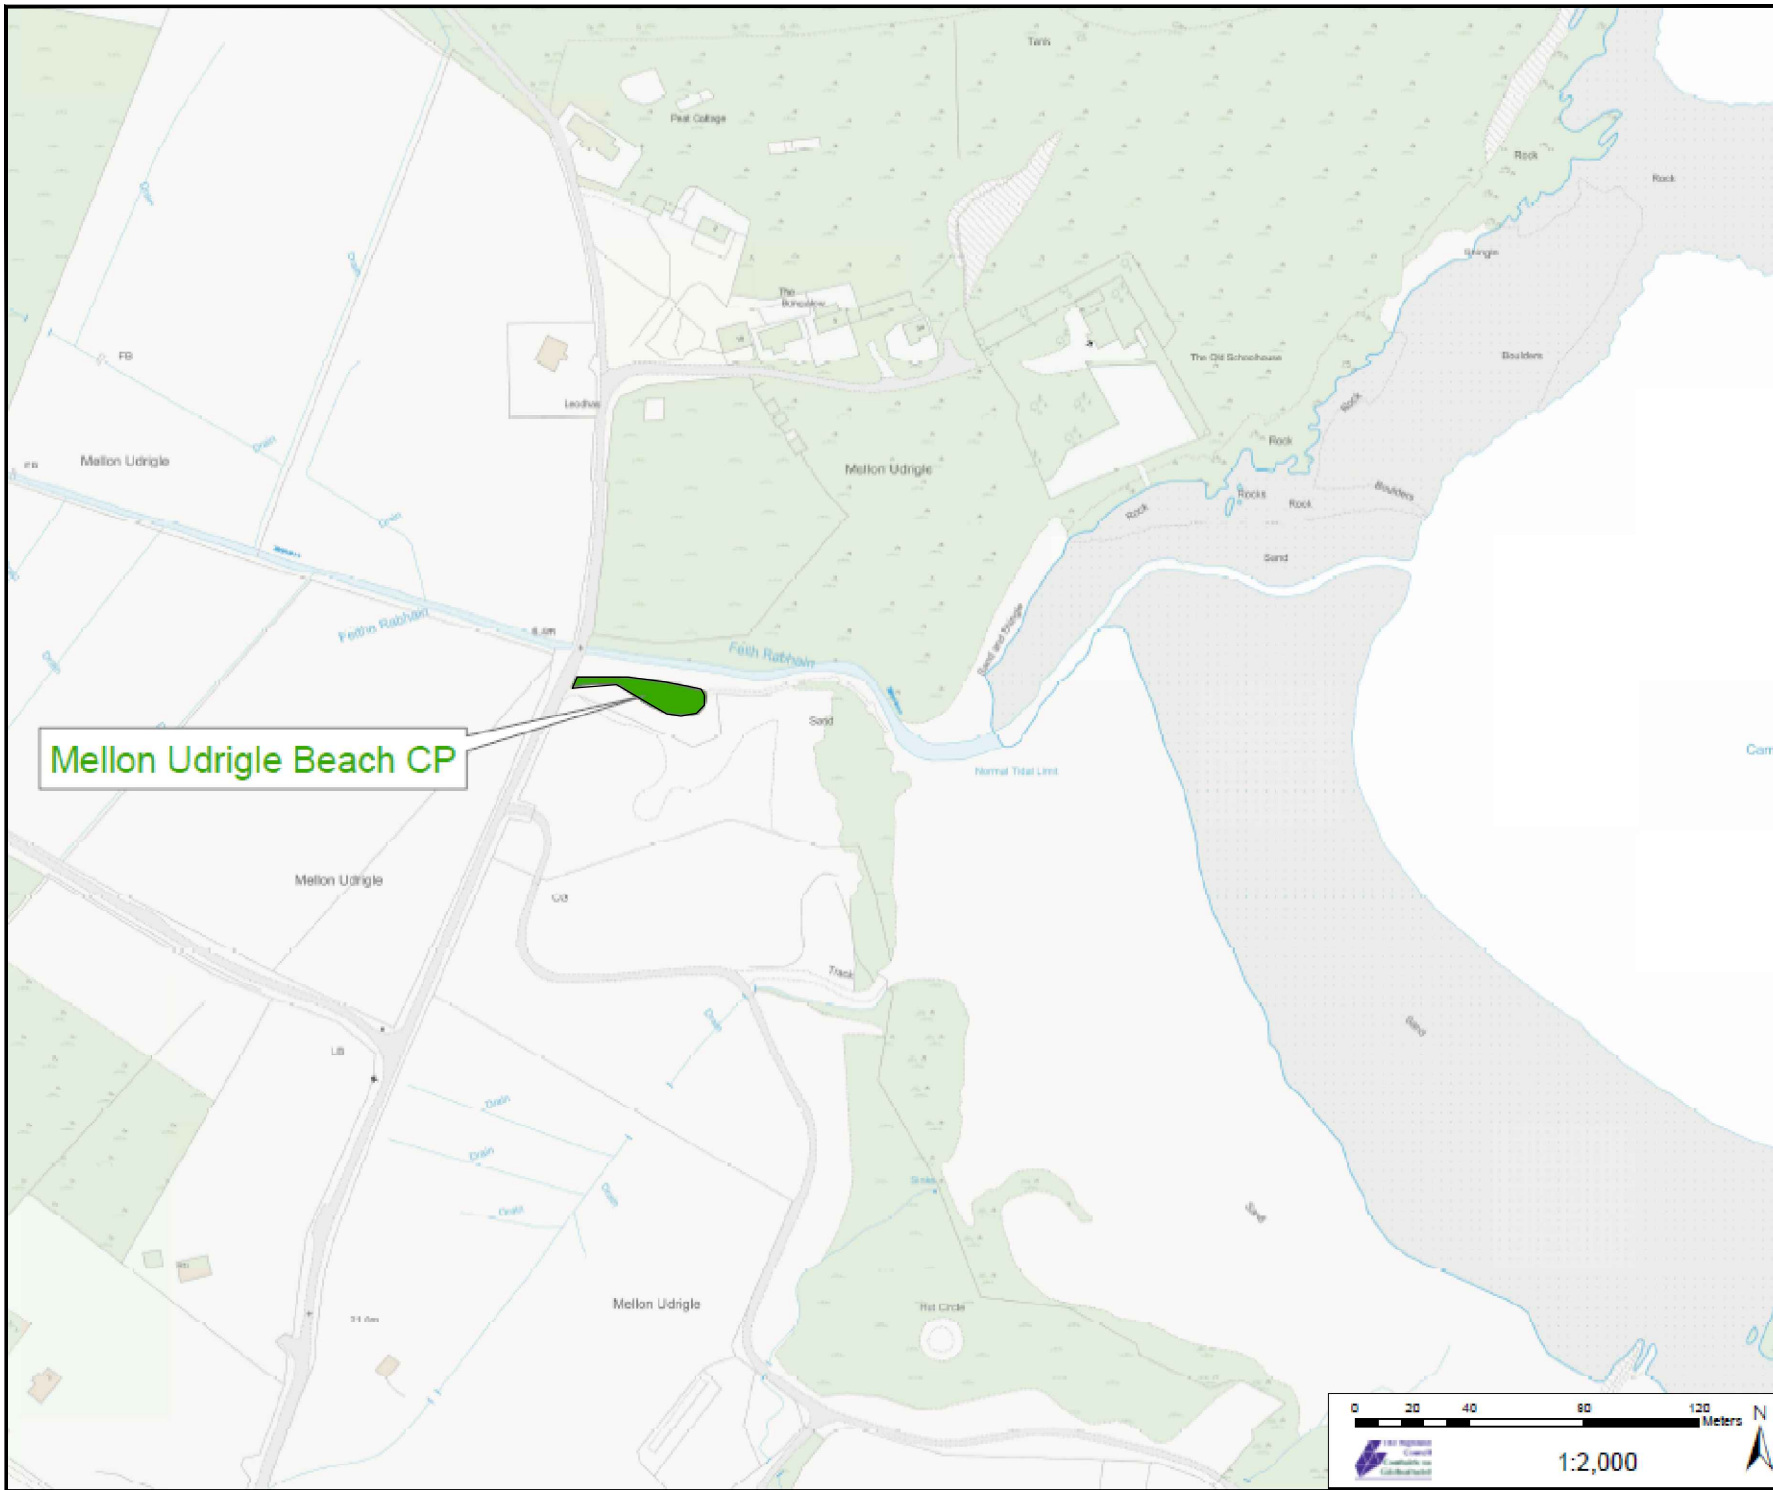

Mellon Udrigle Beach CP

COPYRIGHT, DESIGNS and PATENTS ACT 1986  
 This drawing may not be reproduced, copied or used in any way without the written permission of the Director of Development & Infrastructure.  
 © THE HIGHLAND COUNCIL

Notes

© Crown Copyright.  
 The Highland Council 2014 100023369

Revision Details	Drawn By	Checked By	Check Date	Scale



Roads & Transport  
 Community Services

COMMUNITY\_SERVICE  
 GLENURQUHART\_RD,  
 INVERNESS\_IV3\_5NX  
 ADDRESS3

Phone 01463252939

E-mail HIGHLAND.GOV.UK

Project  
 THE\_HIGHLAND\_COUNCIL  
 (OFF-STREET PARKING PLACES)  
 (DECriminalISED PARKING  
 ENFORCEMENT AND  
 CONSOLIDATION)  
 ORDER\_2016

Title  
 MELLON\_UDRIGLE\_CP  
 CP0108


Scale  
 1:2000 (@ A4)

Drawn GO Date 22/08/16

Checked SM Date CDATE

Project No:

Drawing No: 82 Rev: -

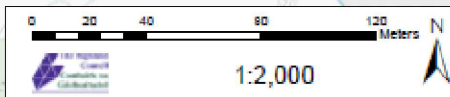



North Kessock CP

COPYRIGHT, DESIGNS and PATENTS ACT 1988:  
 This drawing may not be reproduced, copied or used in any way without the written permission of the Director of Development & Infrastructure.  
 © THE HIGHLAND COUNCIL

**Notes**  
 © Crown Copyright.  
 The Highland Council 2014 100023369

Drawn By	Check By	Check Date	Surf.

Revision Details



**Roads & Transport  
 Community Services**

COMMUNITY\_SERVICE  
 GLENURQUHART\_RD,  
 INVERNESS\_IV3\_5NX  
 ADDRESS3

Phone 01463252939  
 E-mail HIGHLAND.GOV.UK

Project  
 THE\_HIGHLAND\_COUNCIL  
 (OFF-STREET\_PARKING\_PLACES)  
 (DECriminalISED\_PARKING  
 ENFORCEMENT\_AND  
 CONSOLIDATION)  
 ORDER\_2016

The NORTH\_KEASSOCK\_CP  
 CP0109


Scale 1:2000 (@ A4)

Drawn	GO	Date	22/08/16
Checked	SM	Date	CDATE

Project No.

Drawing No.	84	Rev.	—
-------------	----	------	---



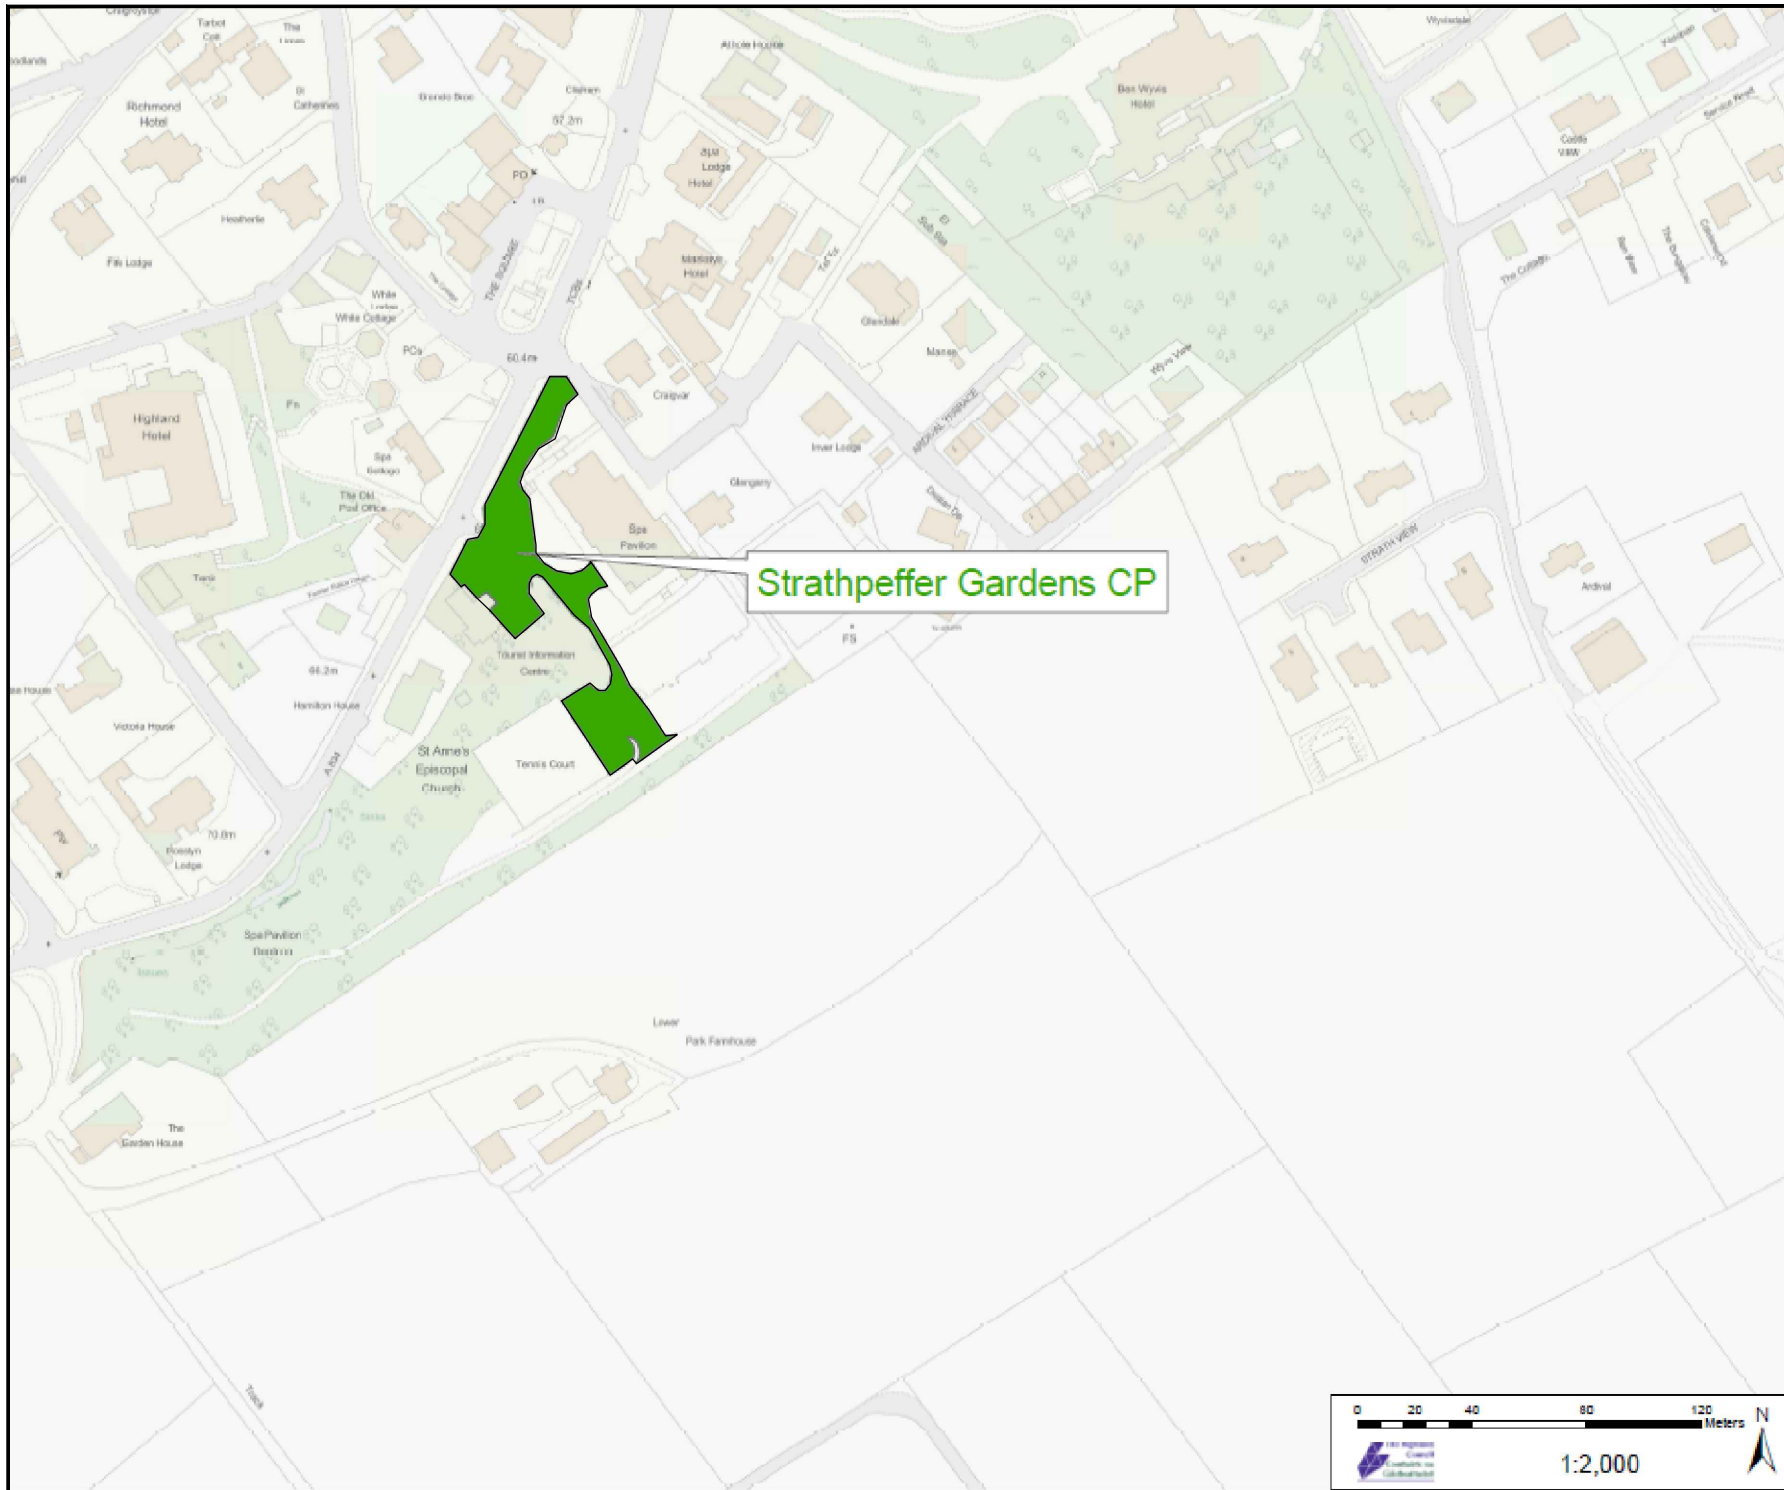

Strathpeffer Gardens CP

COPYRIGHT, DESIGNS and PATENTS ACT 1988:  
 This drawing may not be reproduced, copied or used in any way without the written permission of the Director of Development & Infrastructure.  
 © THE HIGHLAND COUNCIL

**Notes**  
 © Crown Copyright.  
 The Highland Council 2014 100023369

Revision Details	Drawn By	Checked By	Check Date	Scale

**The Highland Council**  
 Comhairle na Gaidhealtachd

**Roads & Transport**  
 Community Services

COMMUNITY\_SERVICE  
 GLENURQUHART\_RD,  
 INVERNESS\_IV3\_5NX  
 ADDRESS3

Phone 01463252939  
 E-mail HIGHLAND.GOV.UK


Project  
**THE\_HIGHLAND\_COUNCIL  
 (OFF-STREET PARKING PLACES)  
 (DECriminalISED PARKING  
 ENFORCEMENT AND  
 CONSOLIDATION)  
 ORDER\_2016**

Site  
**STRATHPEFFER\_GARDENS\_CP  
 CP0110**

Scale  
**1:2000 (@ A4)**

Drawn	GO	Date	22/08/16
Checked	SM	Date	CDATE

Project No:  
 Drawing No: 91 Rev: -

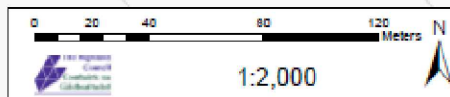



COPYRIGHT, DESIGNS and PATENTS ACT 1988.  
 This drawing may not be reproduced, copied or used in any way without the written permission of the Director of Development & Infrastructure.  
 © THE HIGHLAND COUNCIL

**Notes**  
 © Crown Copyright.  
 The Highland Council 2014 100023369

Drawn By	Checked By	Checked Date	Checked By	Checked Date

**Revision Details**



**The Highland Council**  
 Comhairle na Gaidhealtachd

**Roads & Transport  
 Community Services**

COMMUNITY\_SERVICE  
 GLENURQUHART\_RD,  
 INVERNESS\_IV3\_5NX  
 ADDRESS3

Phone 01463252939  
 E-mail HIGHLAND.GOV.UK

Project  
 THE\_HIGHLAND\_COUNCIL  
 (OFF-STREET\_PARKING\_PLACES)  
 (DECriminalISED\_PARKING  
 ENFORCEMENT\_AND  
 CONSOLIDATION)  
 ORDER\_2016

Title  
 TARBAT\_NESS\_CP  
 CP0111

Scale  
 1:2000 (@ A4)


Drawn	GO	Date	22/08/16
-------	----	------	----------

Checked	SM	Date	CDATE
---------	----	------	-------

Project No:  
 Drawing No: 92 Rev: -






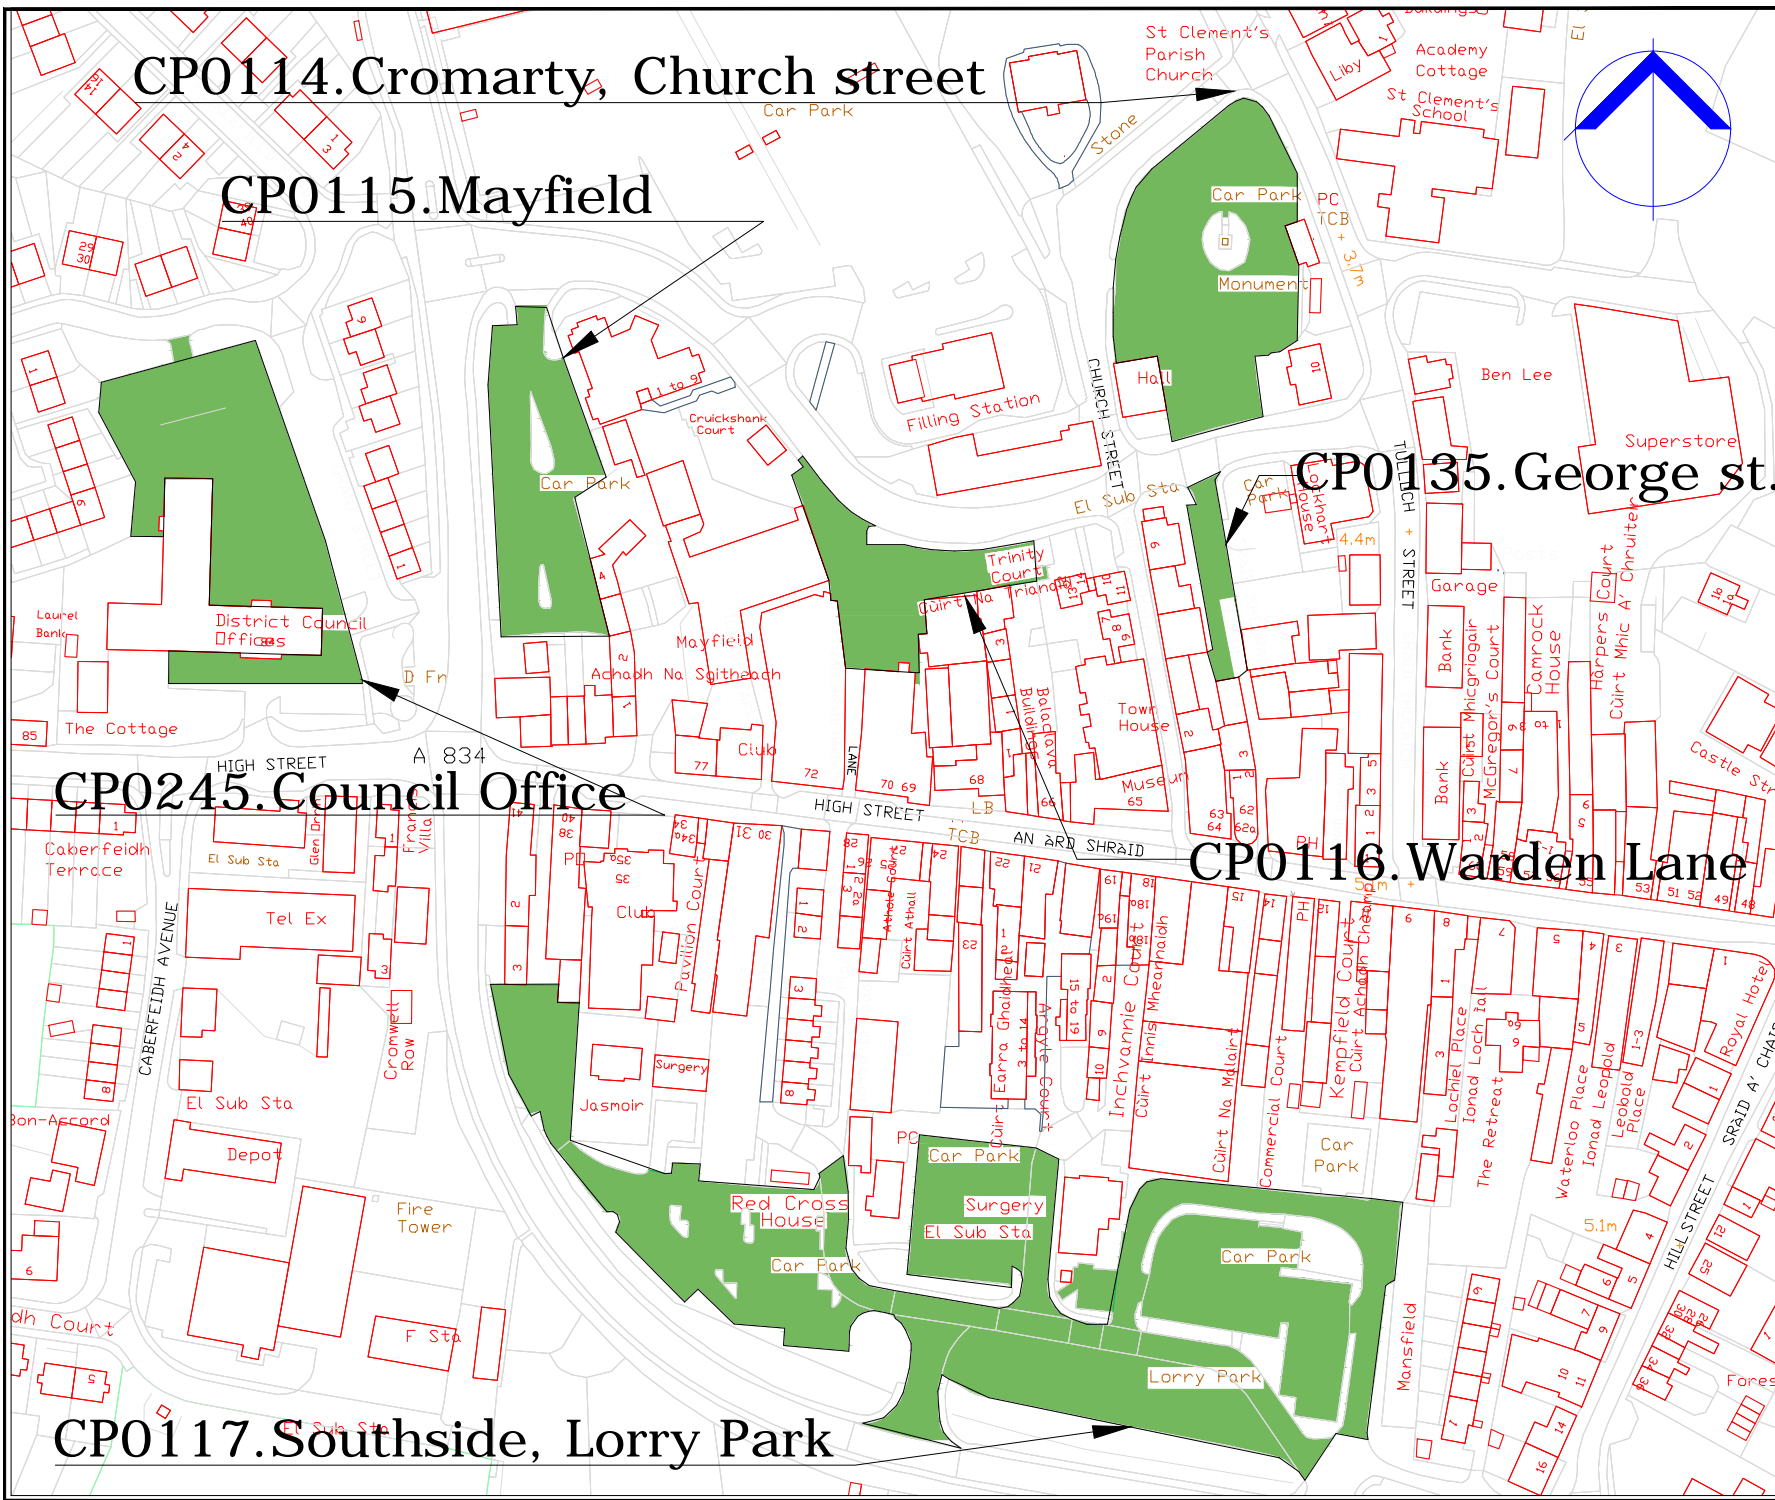

**Notes**

© Crown Copyright.  
The Highland Council 2014 100023369

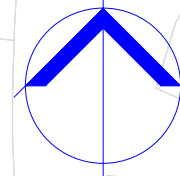

Revision Details	Drawn By	Checked By	Date	By



**Roads & Transport  
Community Services**

COMMUNITY\_SERVICE  
GLENURQUHART\_RD,  
INVERNESS\_IV3\_SNX  
ADDRESS3

Phone 01463252939

E-mail HIGHLAND.GOV.UK

Project:  
**THE HIGHLAND COUNCIL  
(OFF-STREET PARKING PLACES)  
(DECriminalISED PARKING  
ENFORCEMENT AND  
CONSOLIDATION)  
ORDER 2016**

The **DINGWALL\_CAR PARKS**  
CP0114,0115,0116,  
CP0117,0135,0245

Scale: **1:2000** (@ A4)



Drawn: **GO** Date: **22/08/16**

Checked: **SM** Date: **CDATE**

Project No:  
Drawing No: **6** Rev: **-**

# CP0119. Flowerdale

# CP0120. Harbour

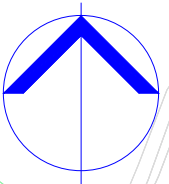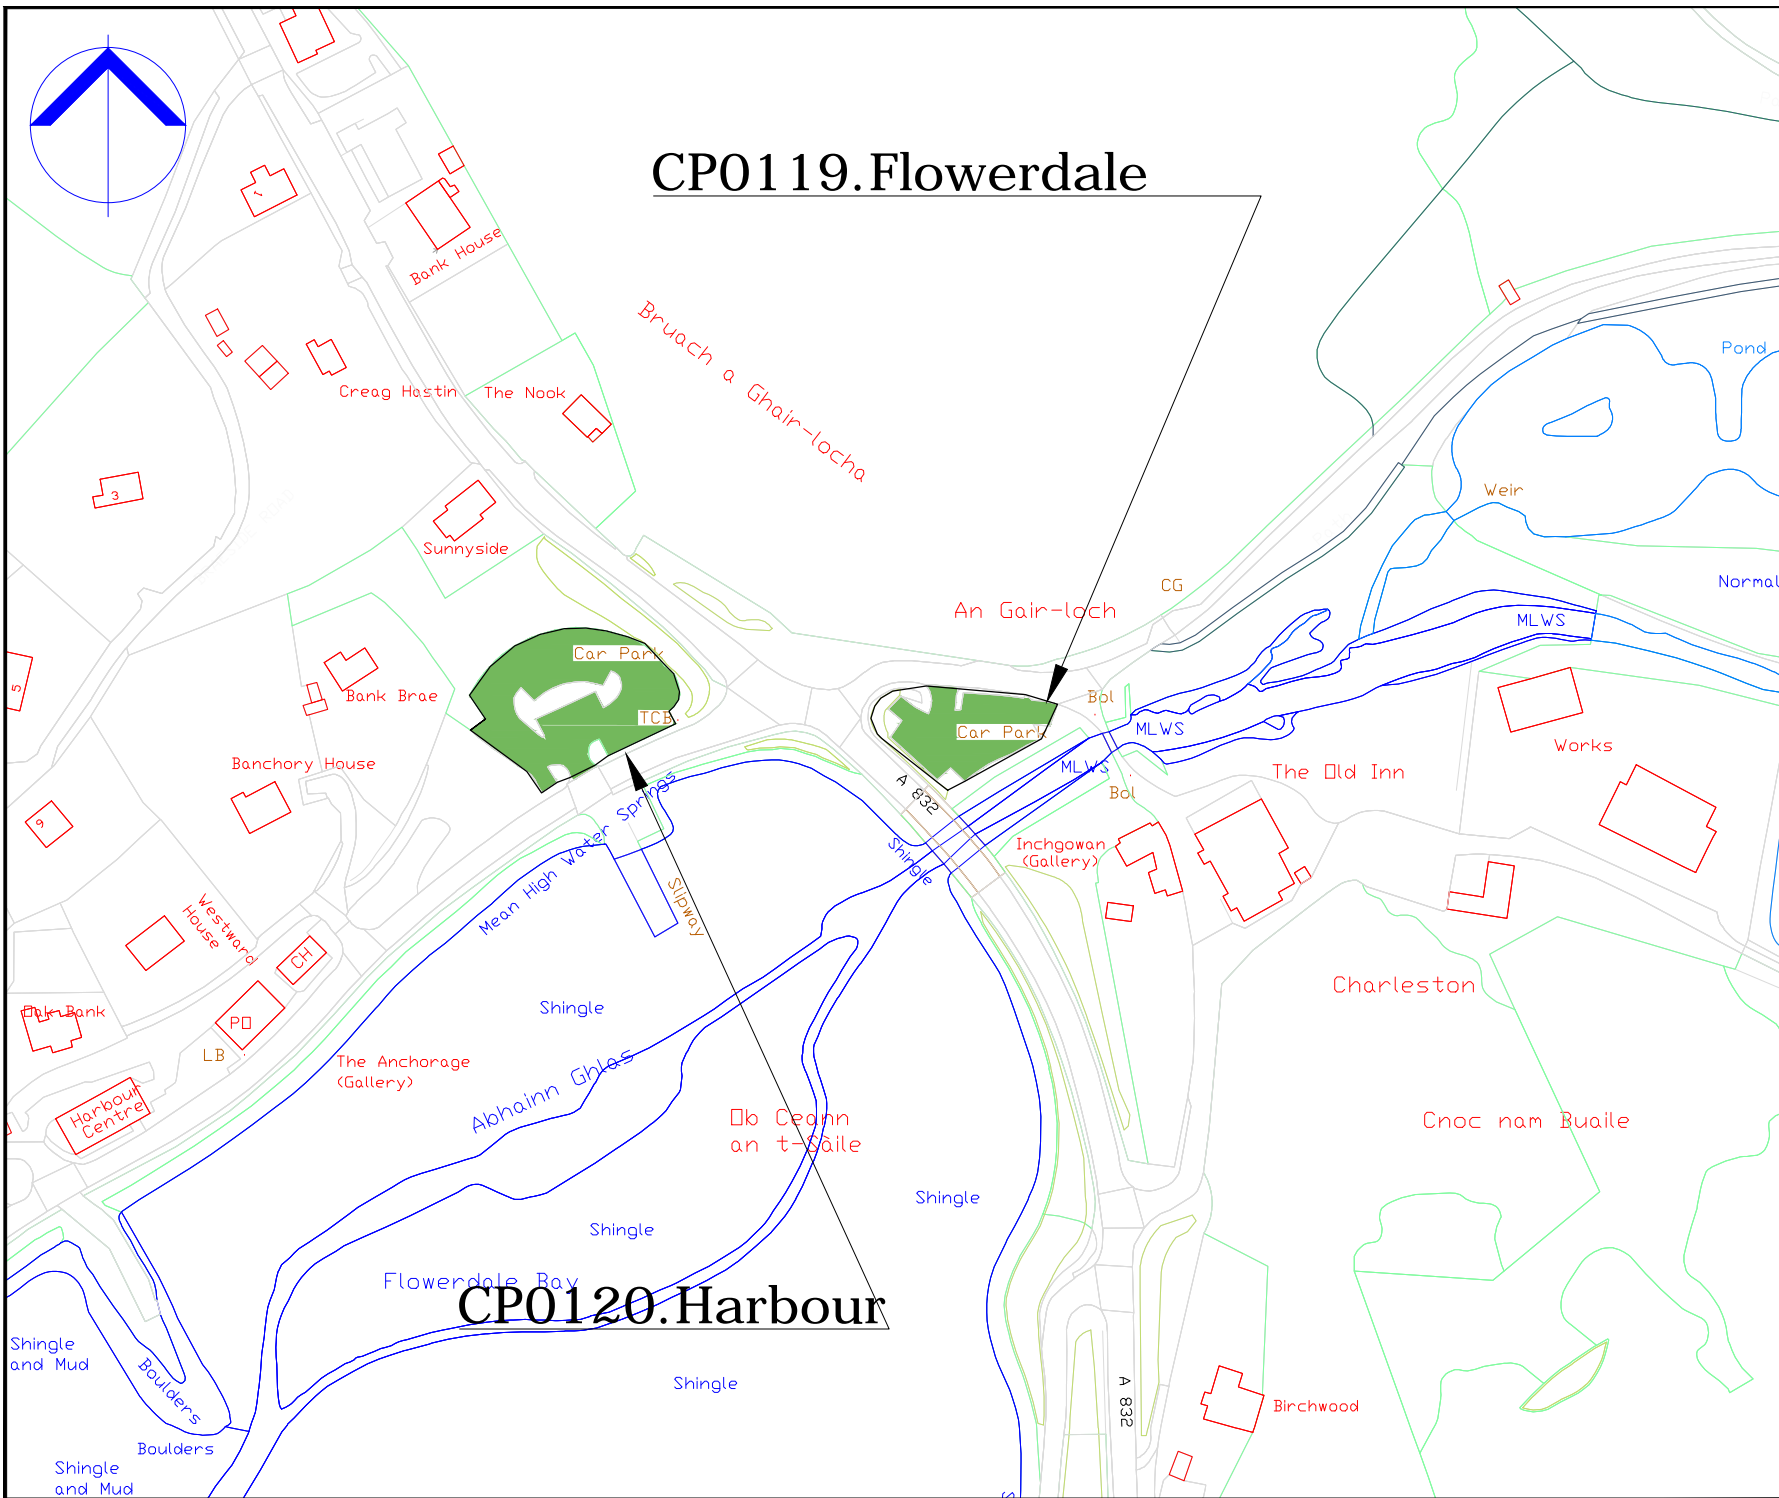

COPYRIGHT, DESIGNS and PATENTS ACT 1988:  
 This drawing may not be reproduced, copied or used in any way without the written permission of the Director of Development & Infrastructure.  
 © THE HIGHLAND COUNCIL

**Notes**  
 © Crown Copyright.  
 The Highland Council 2014 100023369

Revision Details			
Drawn By	Checked By	Check Date	Surf



**The Highland Council**  
**Comhairle na Gaidhealtachd**

**Roads & Transport  
 Community Services**

COMMUNITY\_SERVICE  
 GLENURQUHART\_RD,  
 INVERNESS\_IV3\_5NX  
 ADDRESS3


Phone 01463252939  
 E-mail HIGHLAND.GOV.UK

Project  
**THE HIGHLAND COUNCIL  
 (OFF-STREET PARKING PLACES)  
 (DECriminalISED PARKING  
 ENFORCEMENT AND  
 CONSOLIDATION)  
 ORDER\_2016**

The  
**GAIRLOCH\_POINT\_CAR\_PARK  
 CP0119,CP0120**

Scale	1:2000 (@ A4)		
Drawn	GO	Date	22/08/16
Checked	SM	Date	CDATE
Project No:			
Drawing No:	19	Rev:	—



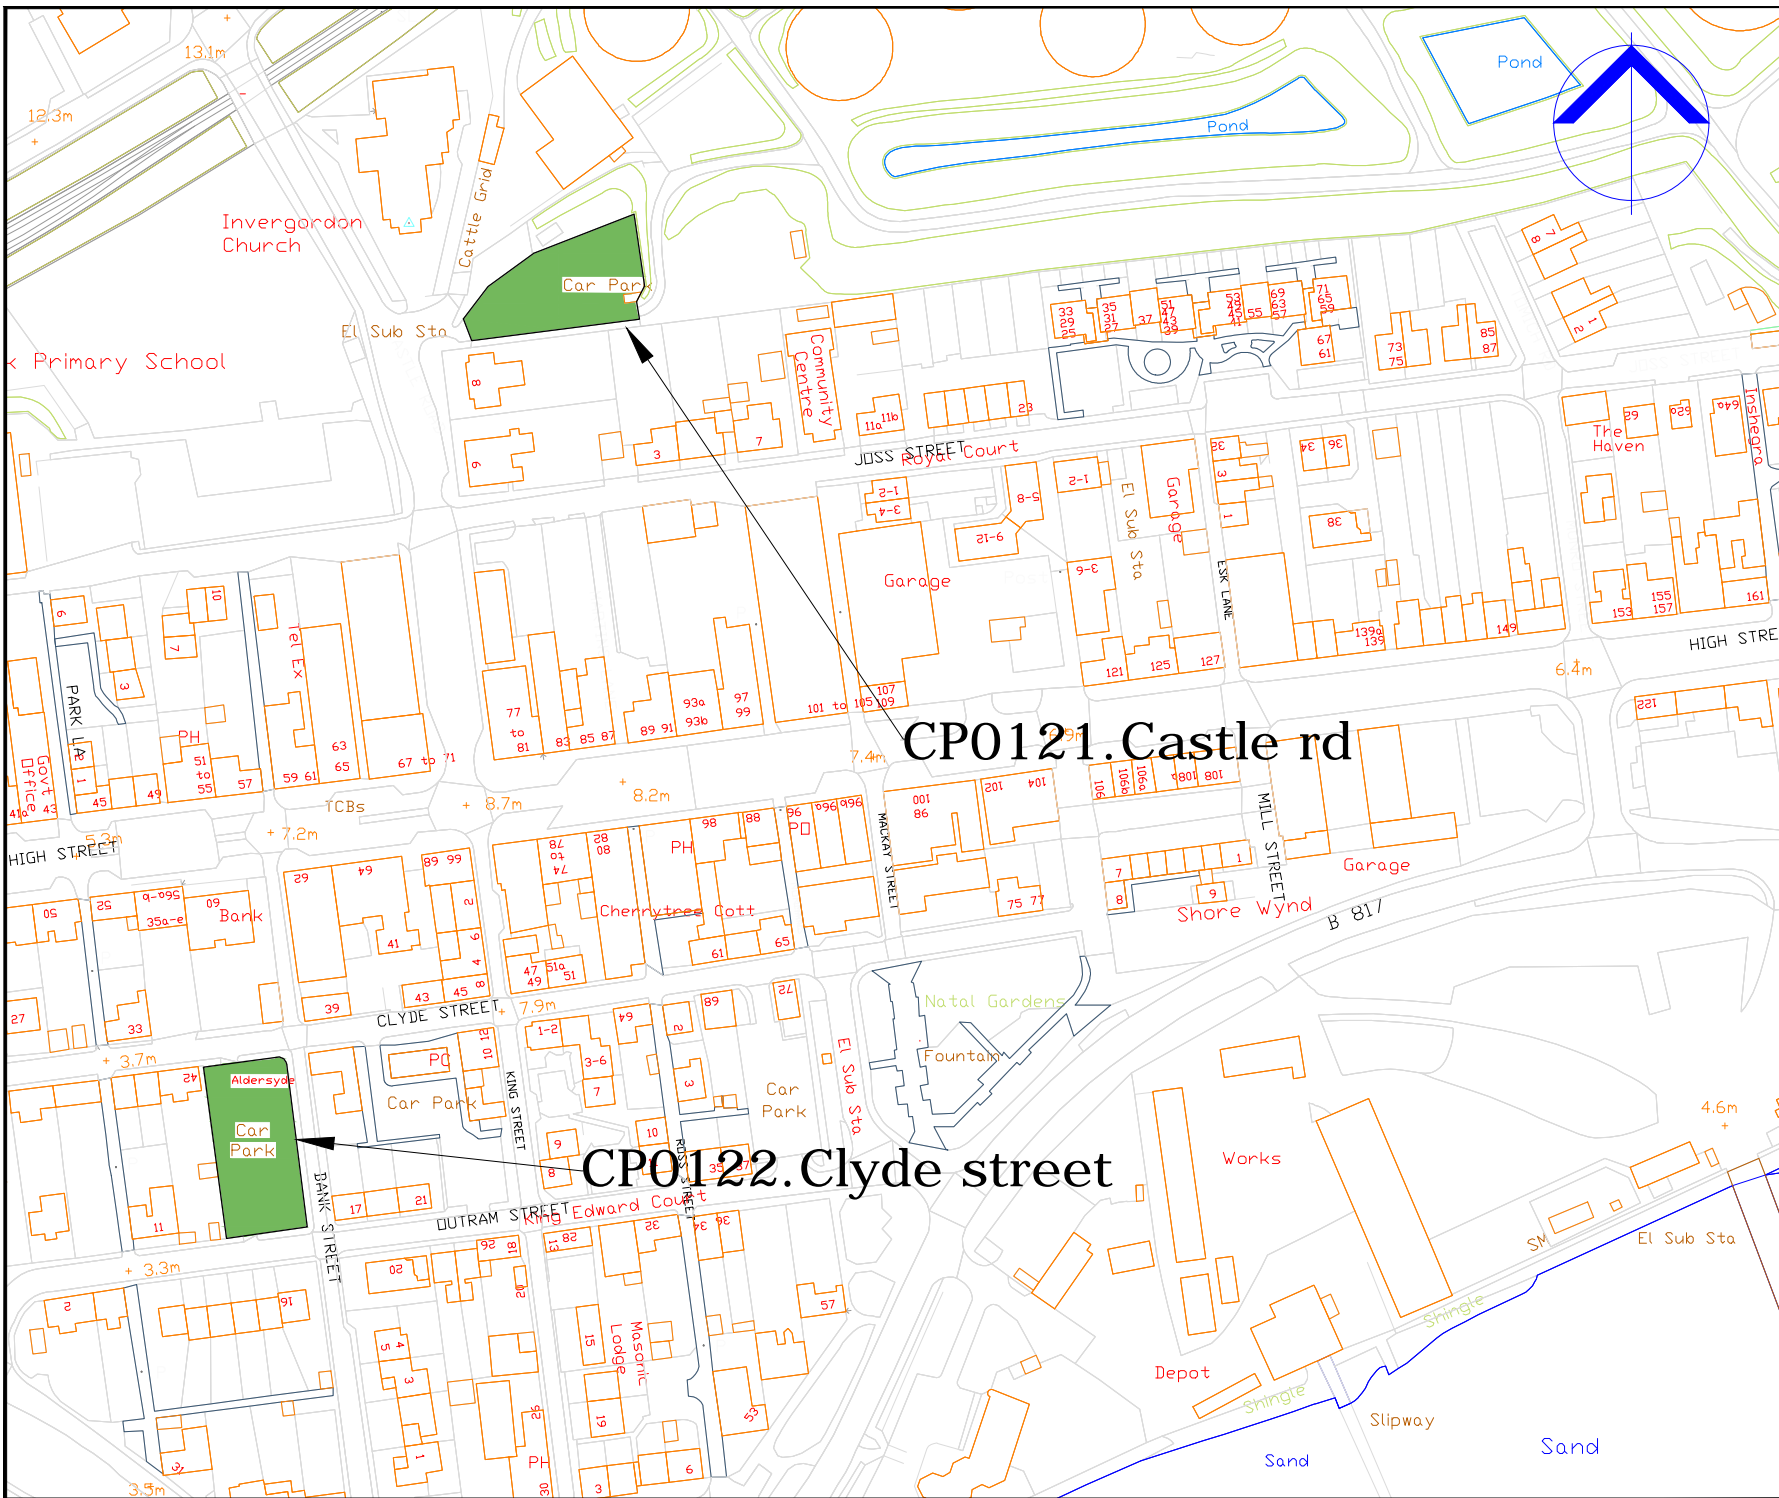

COPYRIGHT, DESIGNS and PATENTS ACT 1988:  
 This drawing may not be reproduced, copied or used in any way without the written permission of the Director of Development & Infrastructure.  
 © THE HIGHLAND COUNCIL

**Notes**

© Crown Copyright.  
 The Highland Council 2014 100023369

Revision Details			
Drawn By	Checked By	Check Date	Surf



**The Highland Council**  
 Comhairle na Gaidhealtachd

**Roads & Transport  
 Community Services**

COMMUNITY\_SERVICE  
 GLENURQUHART\_RD,  
 INVERNESS\_IV3\_5NX  
 ADDRESS3


Phone 01463252939

E-mail HIGHLAND.GOV.UK

Project  
**THE HIGHLAND COUNCIL  
 (OFF-STREET PARKING PLACES)  
 (DECriminalISED PARKING  
 ENFORCEMENT AND  
 CONSOLIDATION)  
 ORDER\_2016**

Title  
**INVERGORDON\_CAR\_PARK  
 CP0121,0122**

Scale	1:2000 (@ A4)		
Drawn	GO	Date	22/08/16
Checked	SM	Date	CDATE
Project No:			
Drawing No:	22	Rev:	

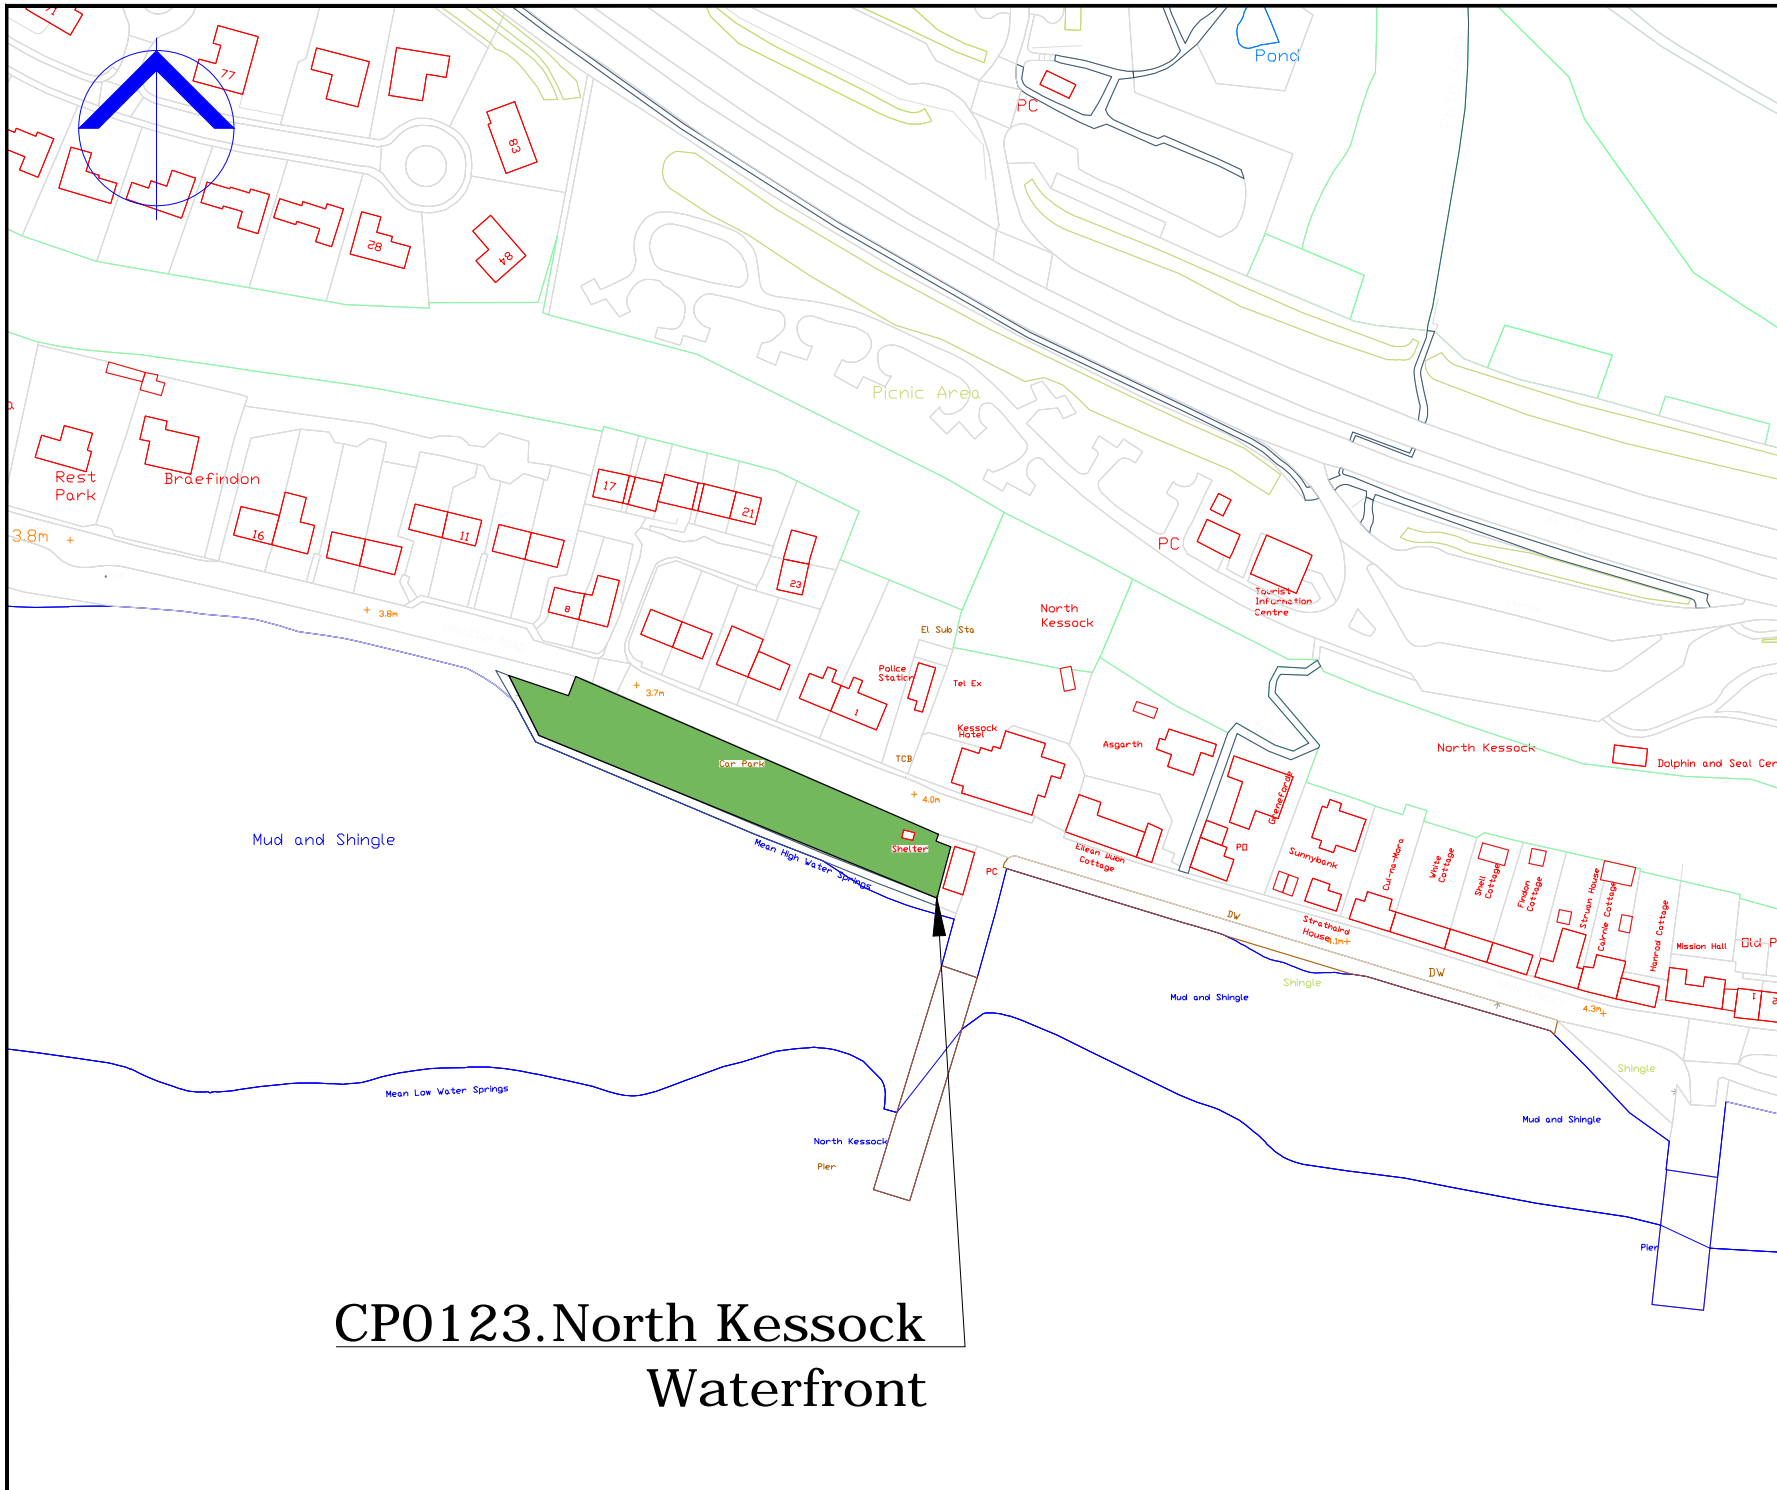

# CP0123.North Kessock Waterfront

COPYRIGHT, DESIGNS and PATENTS ACT 1986:  
This drawing may not be reproduced, copied or used in any way without the written permission of the Director of Development & Infrastructure.

© THE HIGHLAND COUNCIL

### Notes

© Crown Copyright.  
The Highland Council 2014 100023369

Revision Details				
Drawn By	Checked By	Check Date	Check	Surf



### Roads & Transport Community Services

COMMUNITY\_SERVICE  
GLENURQUHART\_RD,  
INVERNESS\_IV3\_5NX  
ADDRESS3

Phone 01463252939

E-mail HIGHLAND.GOV.UK

Project  
**THE\_HIGHLAND\_COUNCIL  
(OFF-STREET\_PARKING\_PLACES)  
(DECriminalISED\_PARKING  
ENFORCEMENT\_AND  
CONSOLIDATION)  
ORDER\_2016**


Title  
**NORTH\_KESSOCK  
WATERFRONT\_CP  
CP0123**

Scale  
**1:2000 (@ A4)**


Drawn	GO	Date	06/09/16
Checked	SM	Date	CDATE

Project No:

Drawing No: **107** Rev: **\_**

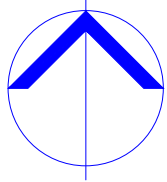

# CP0124.Potmahomack Village

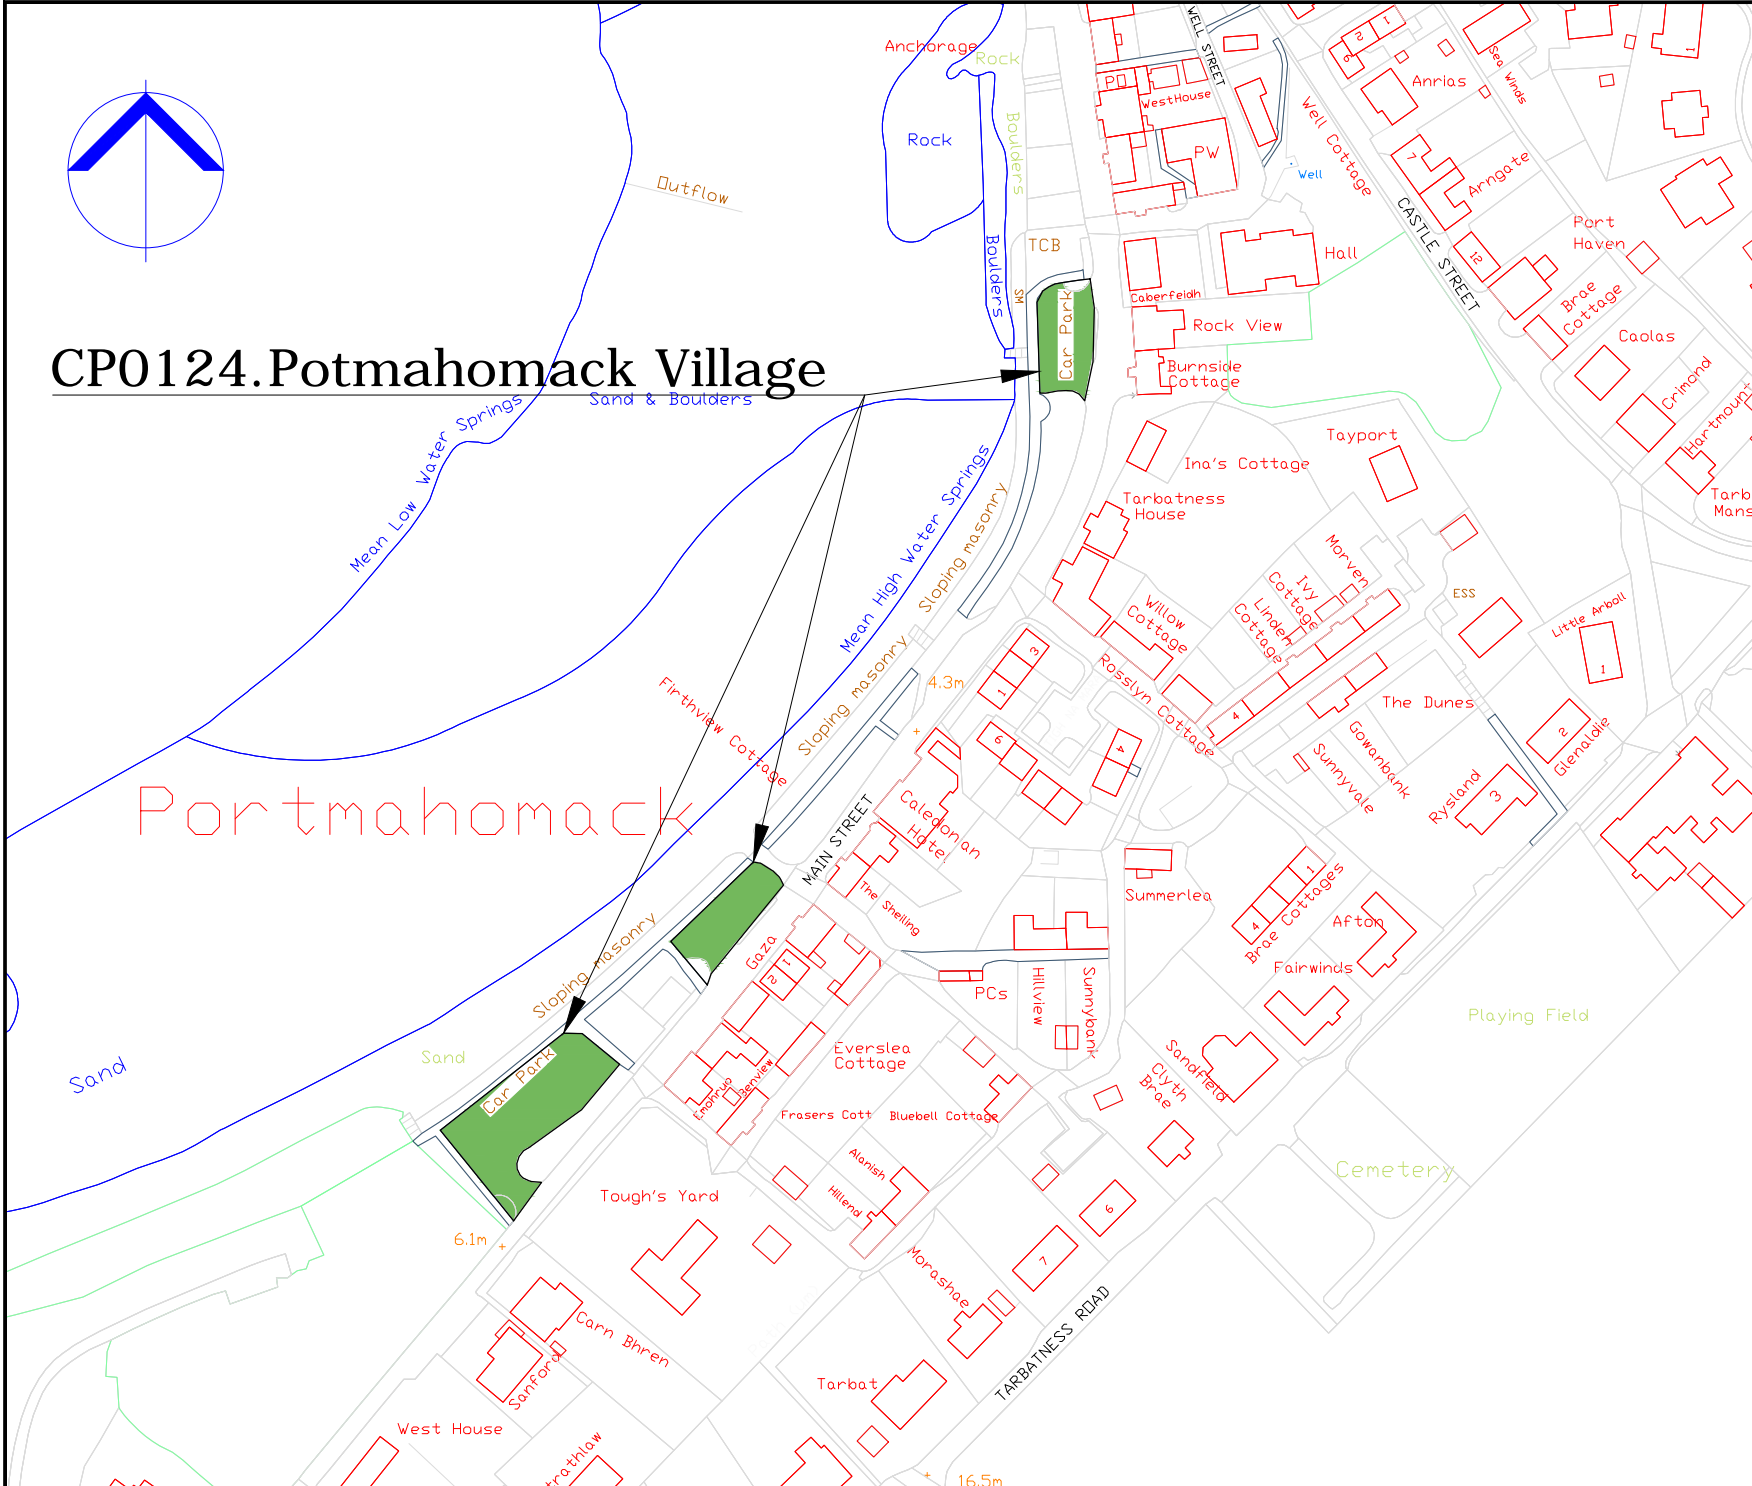

COPYRIGHT, DESIGNS and PATENTS ACT 1986:  
This drawing may not be reproduced, copied or used in any way without the written permission of the Director of Development & Infrastructure.  
© THE HIGHLAND COUNCIL

**Notes**  
© Crown Copyright,  
The Highland Council 2014 100023369

Revision Details			
Drawn By	Checked By	Check Date	Surf



**Roads & Transport  
Community Services**

COMMUNITY\_SERVICE  
GLENURQUHART\_RD,  
INVERNESS\_IV3\_5NX  
ADDRESS3

Phone 01463252939  
E-mail HIGHLAND.GOV.UK


Project:  
**THE\_HIGHLAND\_COUNCIL  
(OFF-STREET\_PARKING\_PLACES)  
(DECriminalISED\_PARKING  
ENFORCEMENT\_AND  
CONSOLIDATION)  
ORDER\_2016**

Site:  
**PORTMAHOMACK\_VILLAGE\_CP  
CP0124**

Scale: 1:2000 (@ A4)

Drawn	GO	Date	02/09/16
Checked	SM	Date	CDATE

Project No:  
Drawing No: 120 Rev: \_

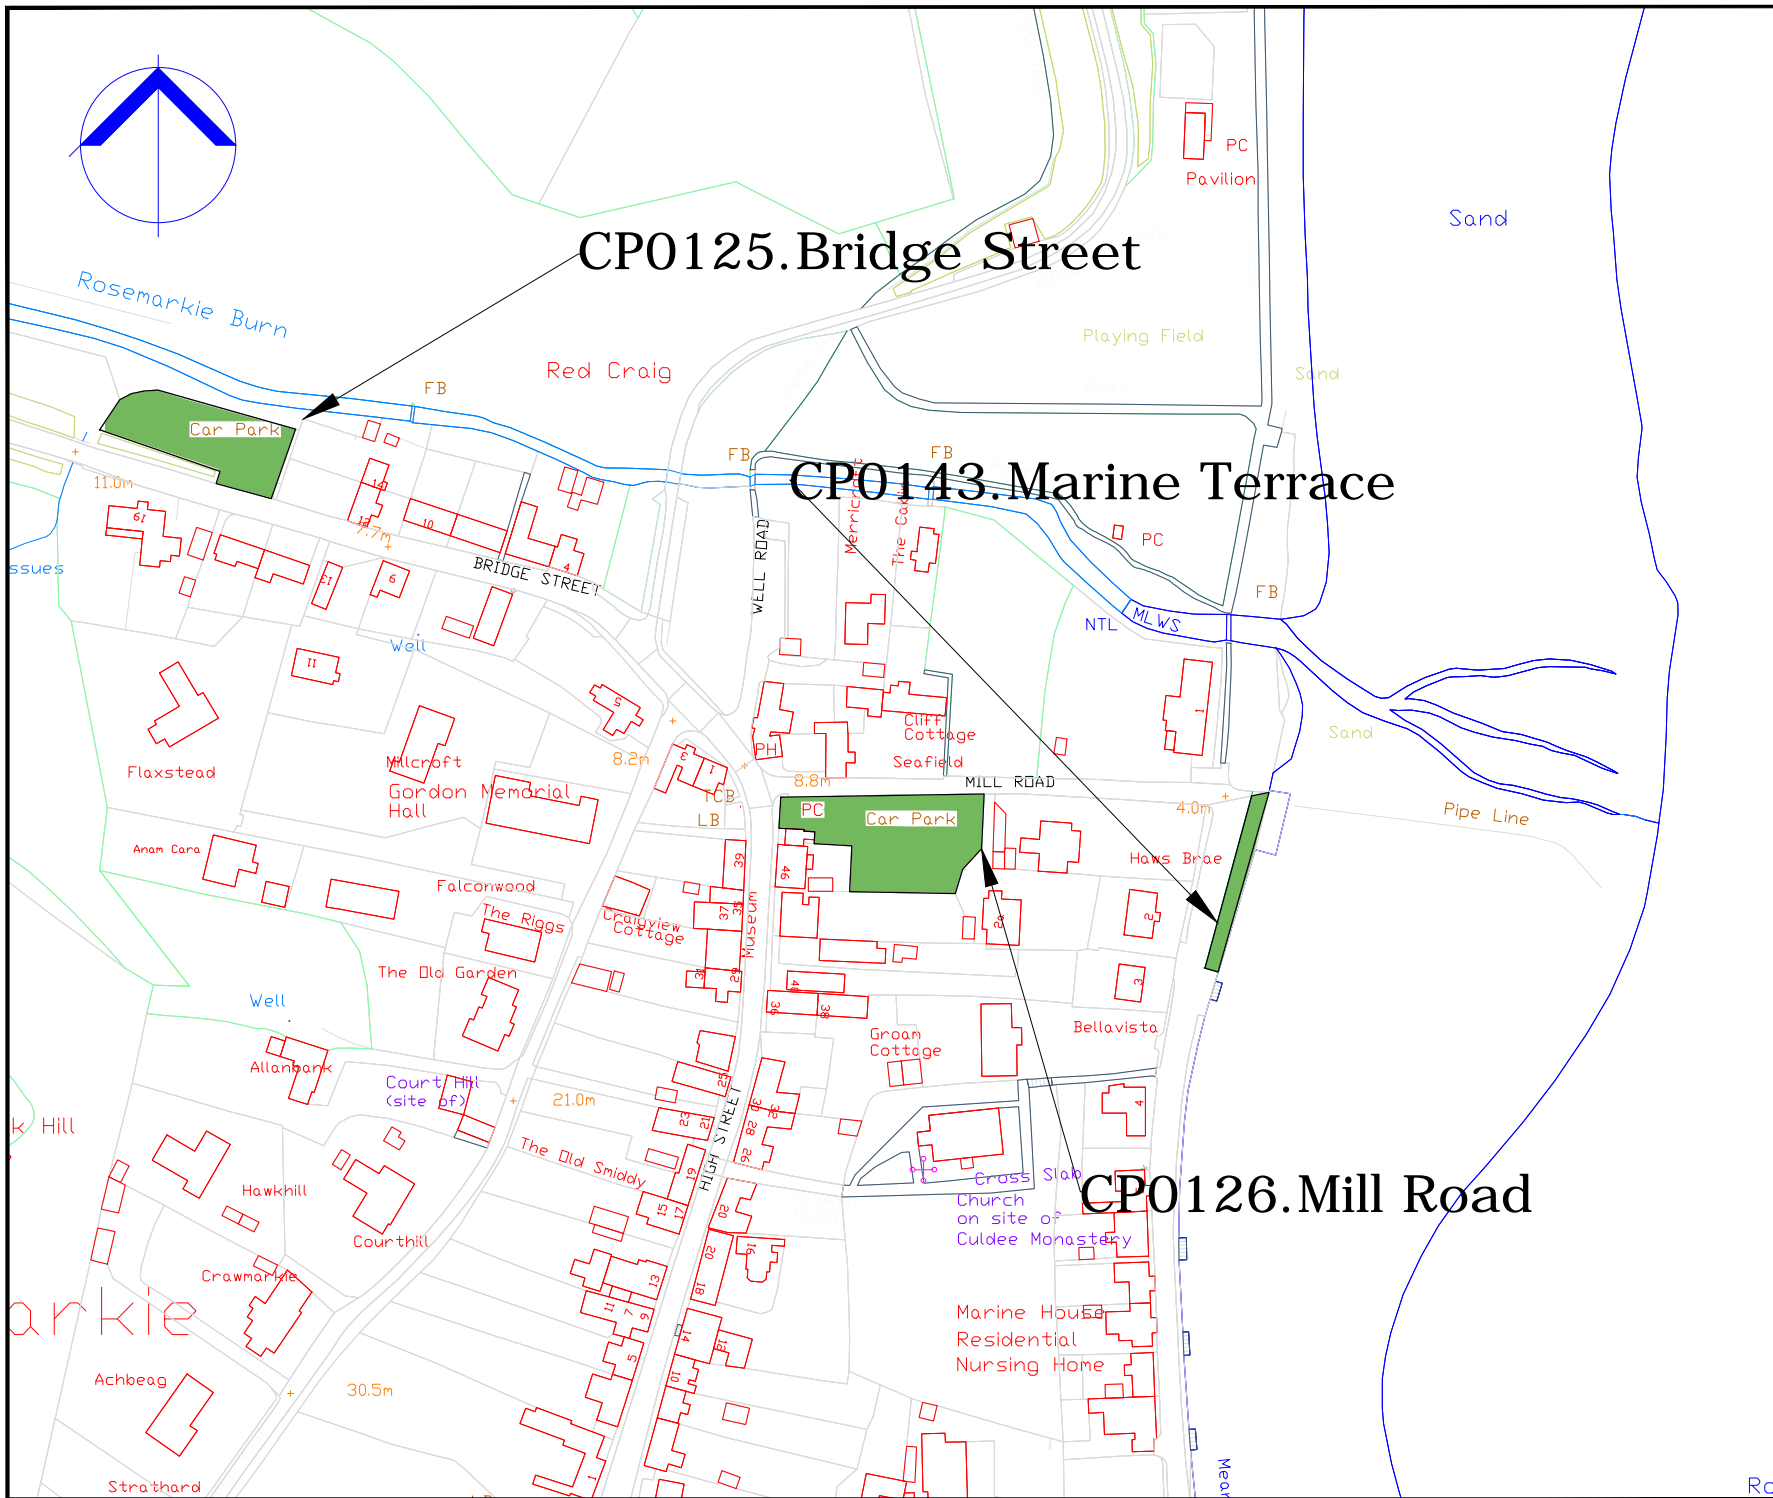

COPYRIGHT, DESIGNS and PATENTS ACT 1988:  
 This drawing may not be reproduced, copied or used in any way without the written permission of the Director of Development & Infrastructure.  
 © THE HIGHLAND COUNCIL.

**Notes**  
 © Crown Copyright.  
 The Highland Council 2014 100023369

Revision Details		Drawn	Checked	Checked	Surf.
By	Date	By	Date	Date	



**Roads & Transport  
 Community Services**

COMMUNITY\_SERVICE  
 GLENURQUHART\_RD,  
 INVERNESS\_IV3\_5NX  
 ADDRESS3

Phone 01463252939  
 E-mail HIGHLAND.GOV.UK


Project  
 THE\_HIGHLAND\_COUNCIL  
 (OFF-STREET\_PARKING\_PLACES)  
 (DECriminalISED\_PARKING  
 ENFORCEMENT\_AND  
 CONSOLIDATION)  
 ORDER\_2016

Title  
 ROSEMARKIE\_CAR\_PARK  
 CP0125,0126,0143

Scale  
 1:2000 (@ A4)

Drawn	GO	Date	22/08/16
Checked	SM	Date	CDATE

Project No.  
 Drawing No. 13 Rev. -

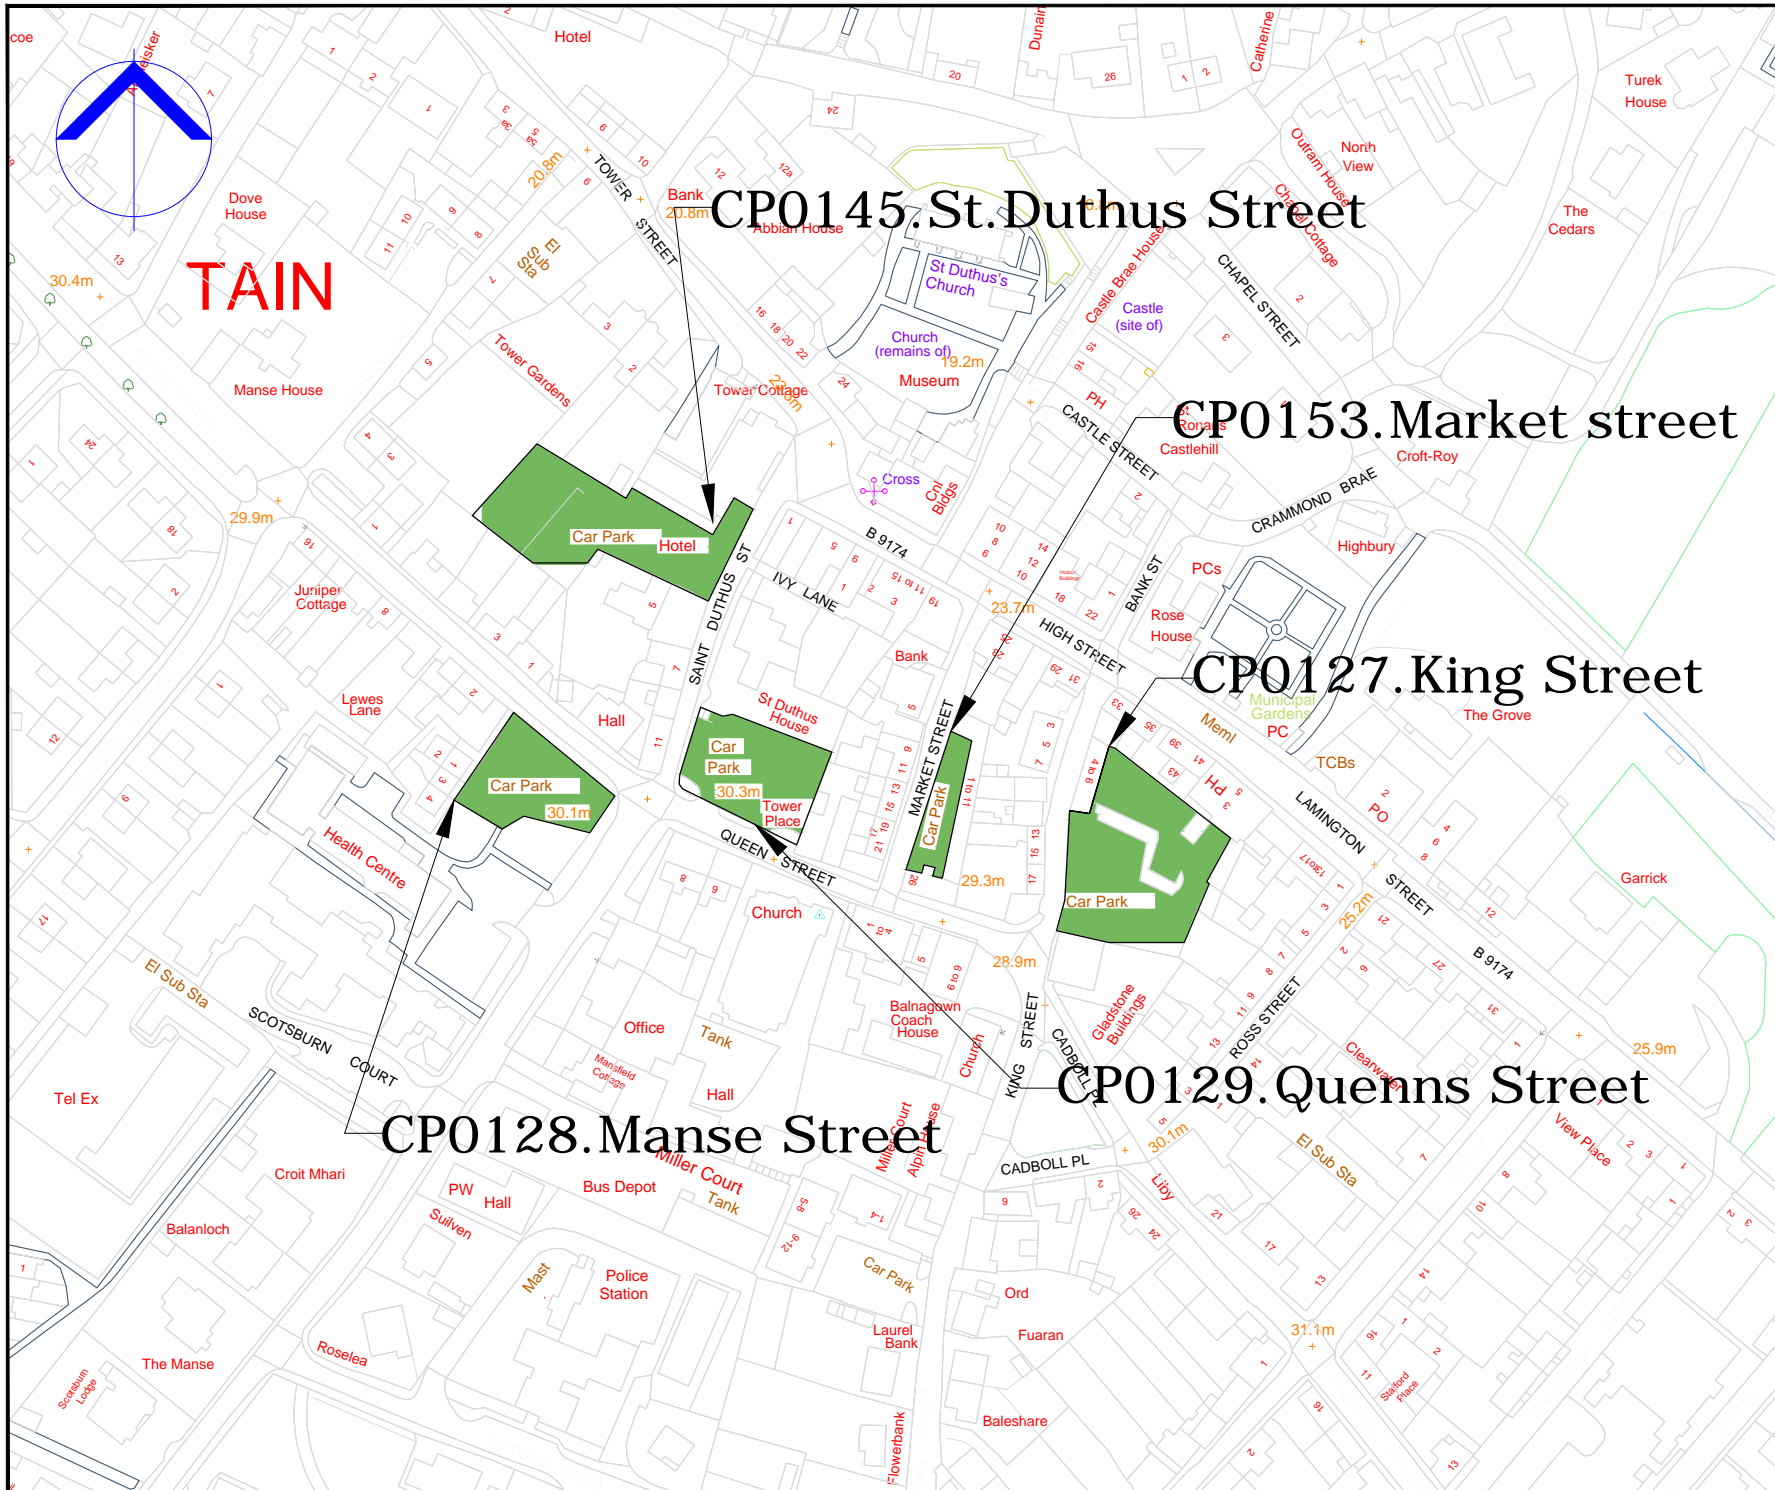

COPYRIGHT, DESIGNS and PATENTS ACT 1988:  
 This drawing may not be reproduced, copied or used in any way without the written permission of the Director of Development & Infrastructure.  
 © THE HIGHLAND COUNCIL

**Notes**  
 © Crown Copyright.  
 The Highland Council 2014 100023369

Revision Details		Drawn	Check	Check	Check
		By	By	Date	Date

**The Highland Council**  
 Comhairle na Gaidhealtachd

**Roads & Transport  
 Community Services**

COMMUNITY\_SERVICE  
 GLENURQUHART\_RD,  
 INVERNESS\_IV3\_5NX  
 ADDRESS3

Phone 01463252939  
 E-mail HIGHLAND.GOV.UK

Project  
**THE\_HIGHLAND\_COUNCIL  
 (OFF-STREET PARKING PLACES)  
 (DECriminalISED PARKING  
 ENFORCEMENT AND  
 CONSOLIDATION)  
 ORDER\_2016**

Title  
**TAIN\_CP  
 CP0127,0128,0129,0145,0153**

Scale  
**1:2000 (@ A4)**

Drawn	GO	Date	22/08/16
Checked	SM	Date	CDATE

Project No:  
 Drawing No: **46** Rev: **-**



**CP0130.Latheron**

COPYRIGHT, DESIGNS and PATENTS ACT 1988:  
 \*This drawing may not be reproduced, copied or used in any way without the written permission of the Director of Development & Infrastructure.  
 © THE HIGHLAND COUNCIL

**Notes**  
 © Crown Copyright.  
 The Highland Council 2014 100023369

Revision Details			
Drawn By	Checked By	Check Date	Subst



**The Highland Council**  
**Comhairle na Gaidhealtachd**

**Roads & Transport  
 Community Services**

COMMUNITY\_SERVICE  
 GLENURQUHART\_RD,  
 INVERNESS\_IV3\_5NX  
 ADDRESS3

Phone 01463252939  
 E-mail HIGHLAND.GOV.UK

Project  
**THE\_HIGHLAND\_COUNCIL  
 (OFF-STREET PARKING PLACES)  
 (DECriminalISED PARKING  
 ENFORCEMENT AND  
 CONSOLIDATION)  
 ORDER\_2016**

Title  
**ULLAPOOL\_CAR\_PARK  
 CP0130**

Scale	1:2000 (@ A4)		
Drawn	GO	Date	22/08/16
Checked	SM	Date	CDATE
Project No:			
Drawing No:	48	Rev:	—

**Notes**

© Crown Copyright.  
 The Highland Council 2014 100023369

Revision Details			
Drawn	Check	Check	Surf
By	By	By	



**Roads & Transport  
 Community Services**

COMMUNITY\_SERVICE  
 GLENURQUHART\_RD,  
 INVERNESS\_IV3\_5NX  
 ADDRESS3

Phone 01463252939

E-mail HIGHLAND.GOV.UK

Project  
**THE HIGHLAND COUNCIL  
 (OFF-STREET PARKING PLACES)  
 (DECriminalISED PARKING  
 ENFORCEMENT AND  
 CONSOLIDATION)  
 ORDER\_2016**


Title  
**ALLNESS\_CAR\_PARKS  
 CP0147,CP0131**

Scale  
**1:2000 (@ A4)**

Drawn	GO	Date	22/08/16
Checked	SM	Date	CDATE


Project No:

Drawing No:	1	Rev:	-
-------------	---	------	---

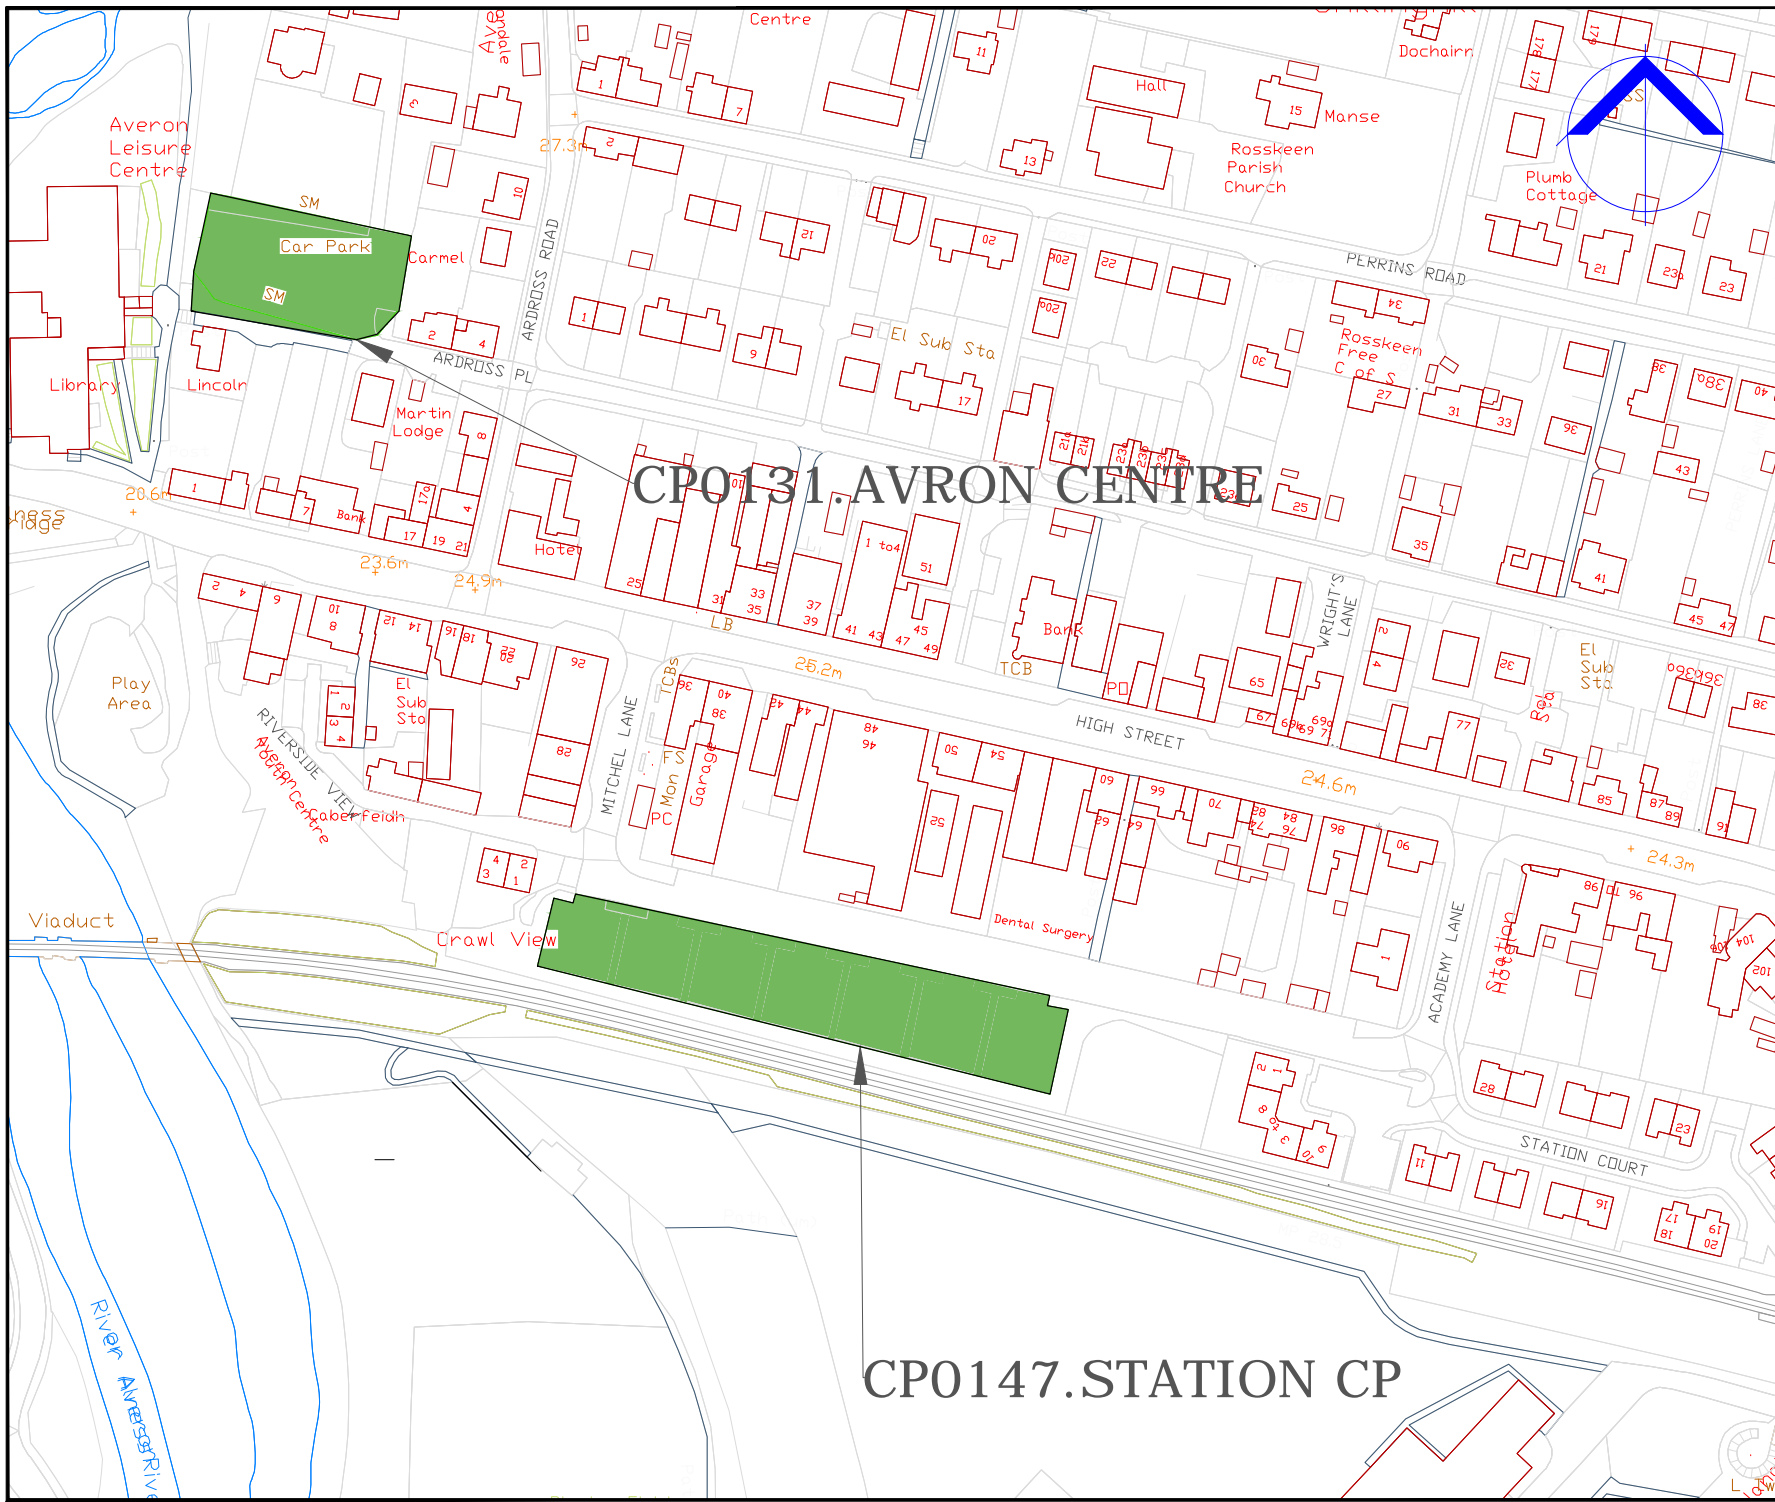

**CP0131 AVRON CENTRE**

**CP0147.STATION CP**

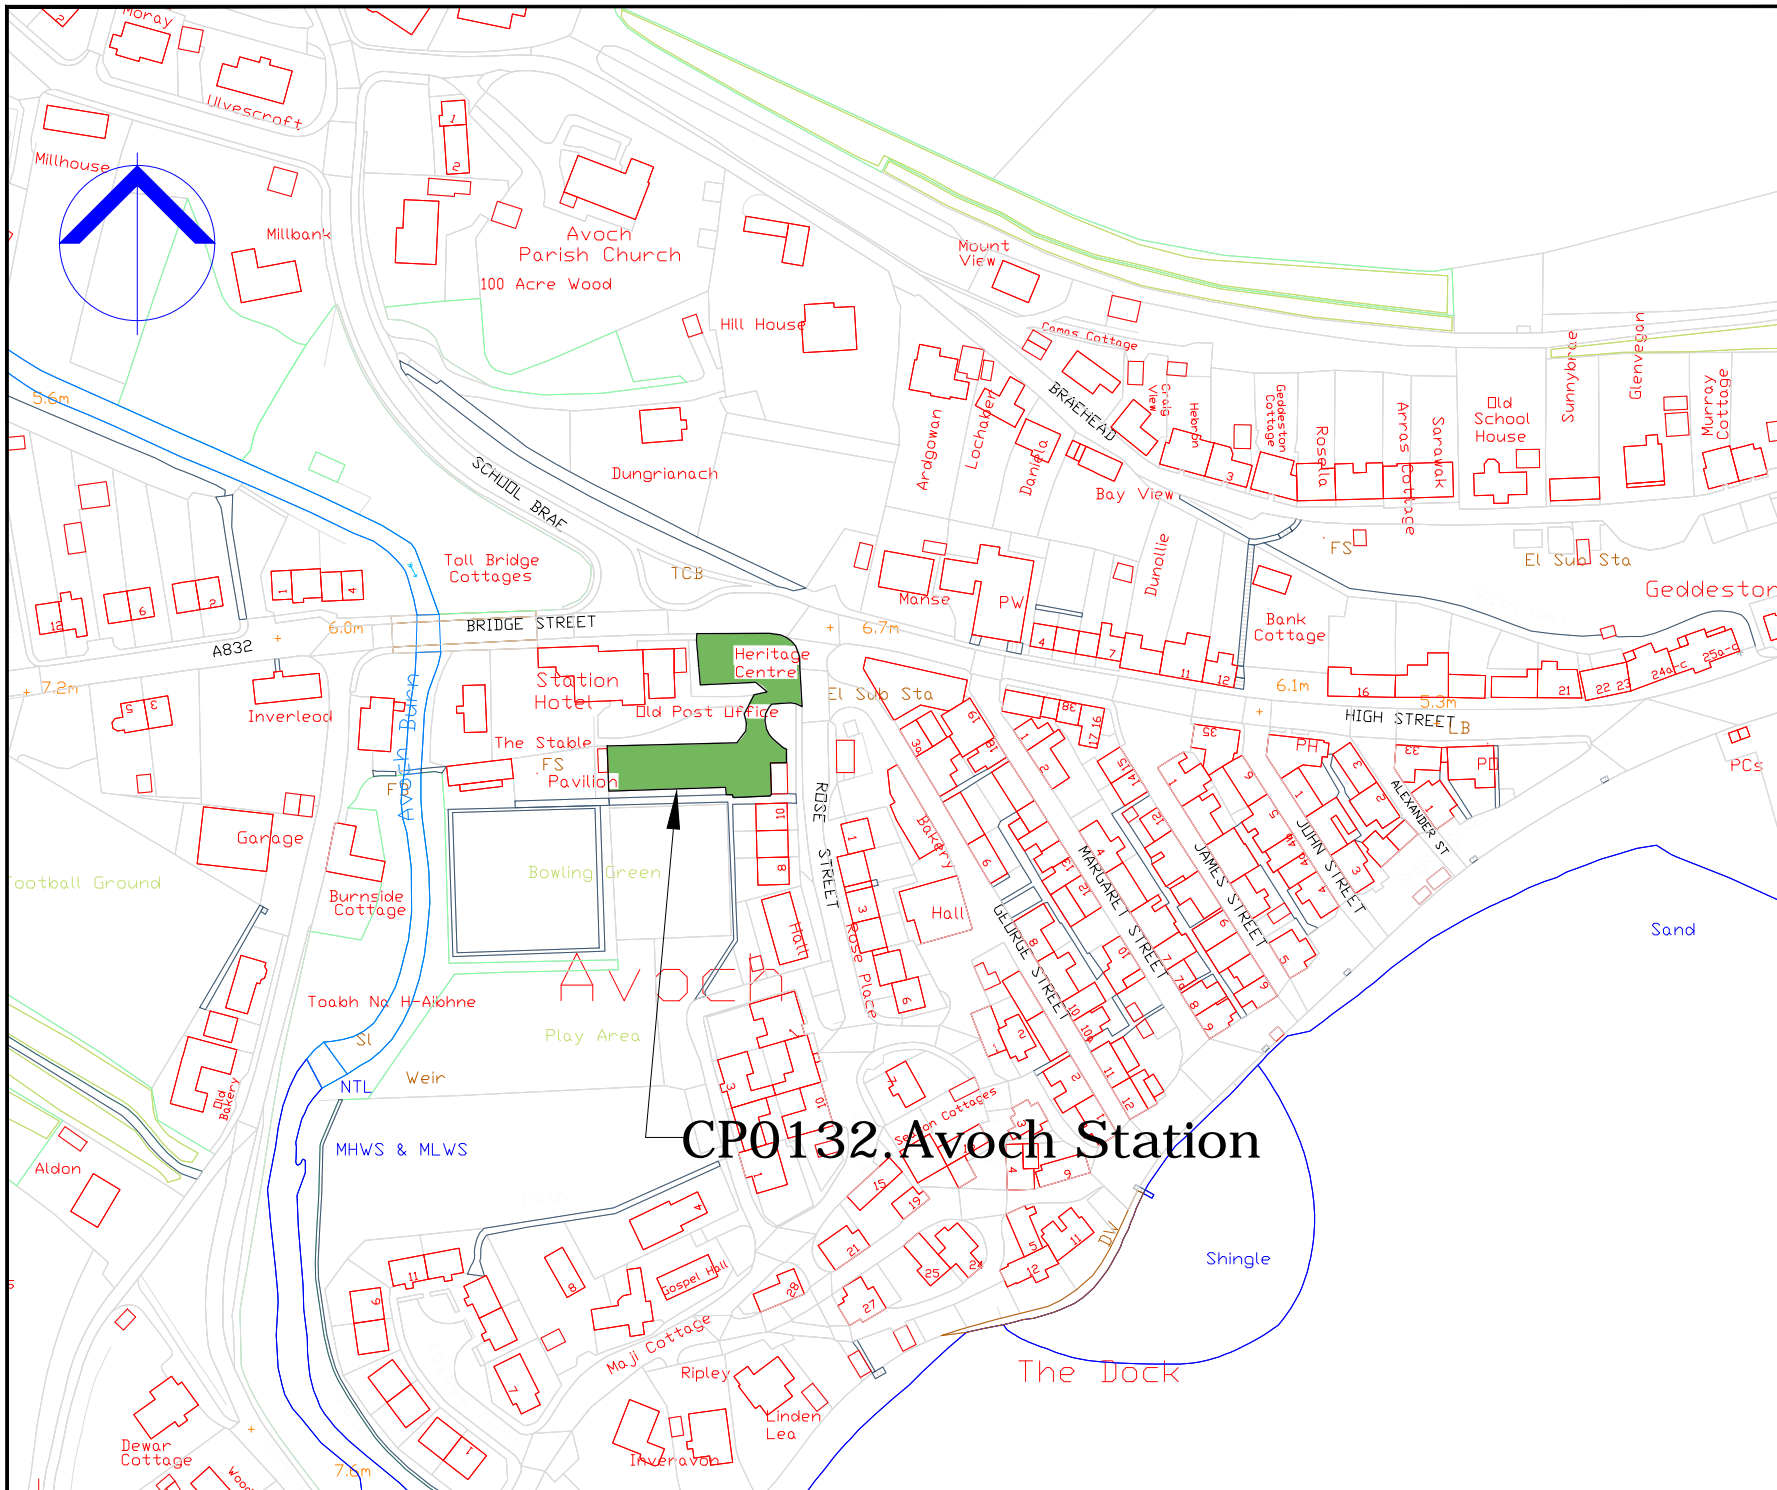

# CP0132 Avoch Station

COPYRIGHT, DESIGNS and PATENTS ACT 1988:  
 This drawing may not be reproduced, copied or used in any way without the written permission of the Director of Development & Infrastructure.  
 © THE HIGHLAND COUNCIL

**Notes**  
 © Crown Copyright.  
 The Highland Council 2014 100023369

Revision Details		Drawn By	Checked By	Check Date	Surf

**The Highland Council**  
**Comhairle na Gaidhealtachd**

**Roads & Transport  
 Community Services**

COMMUNITY\_SERVICE  
 GLENURQUHART\_RD,  
 INVERNESS\_IV3\_5NX  
 ADDRESS3

Phone 01463252939  
 E-mail HIGHLAND.GOV.UK

Project  
**THE HIGHLAND COUNCIL  
 (OFF-STREET PARKING PLACES  
 (DECriminalISED PARKING  
 ENFORCEMENT AND  
 CONSOLIDATION)  
 ORDER\_2016**


Title  
**AVOCH\_STATION\_CP  
 CP0132**

Scale  
**1:2000 (@ A4)**

Drawn	GO	Date	02/09/16
Checked	SM	Date	CDATE

Project No:  
 Drawing No: **108** Rev: **—**



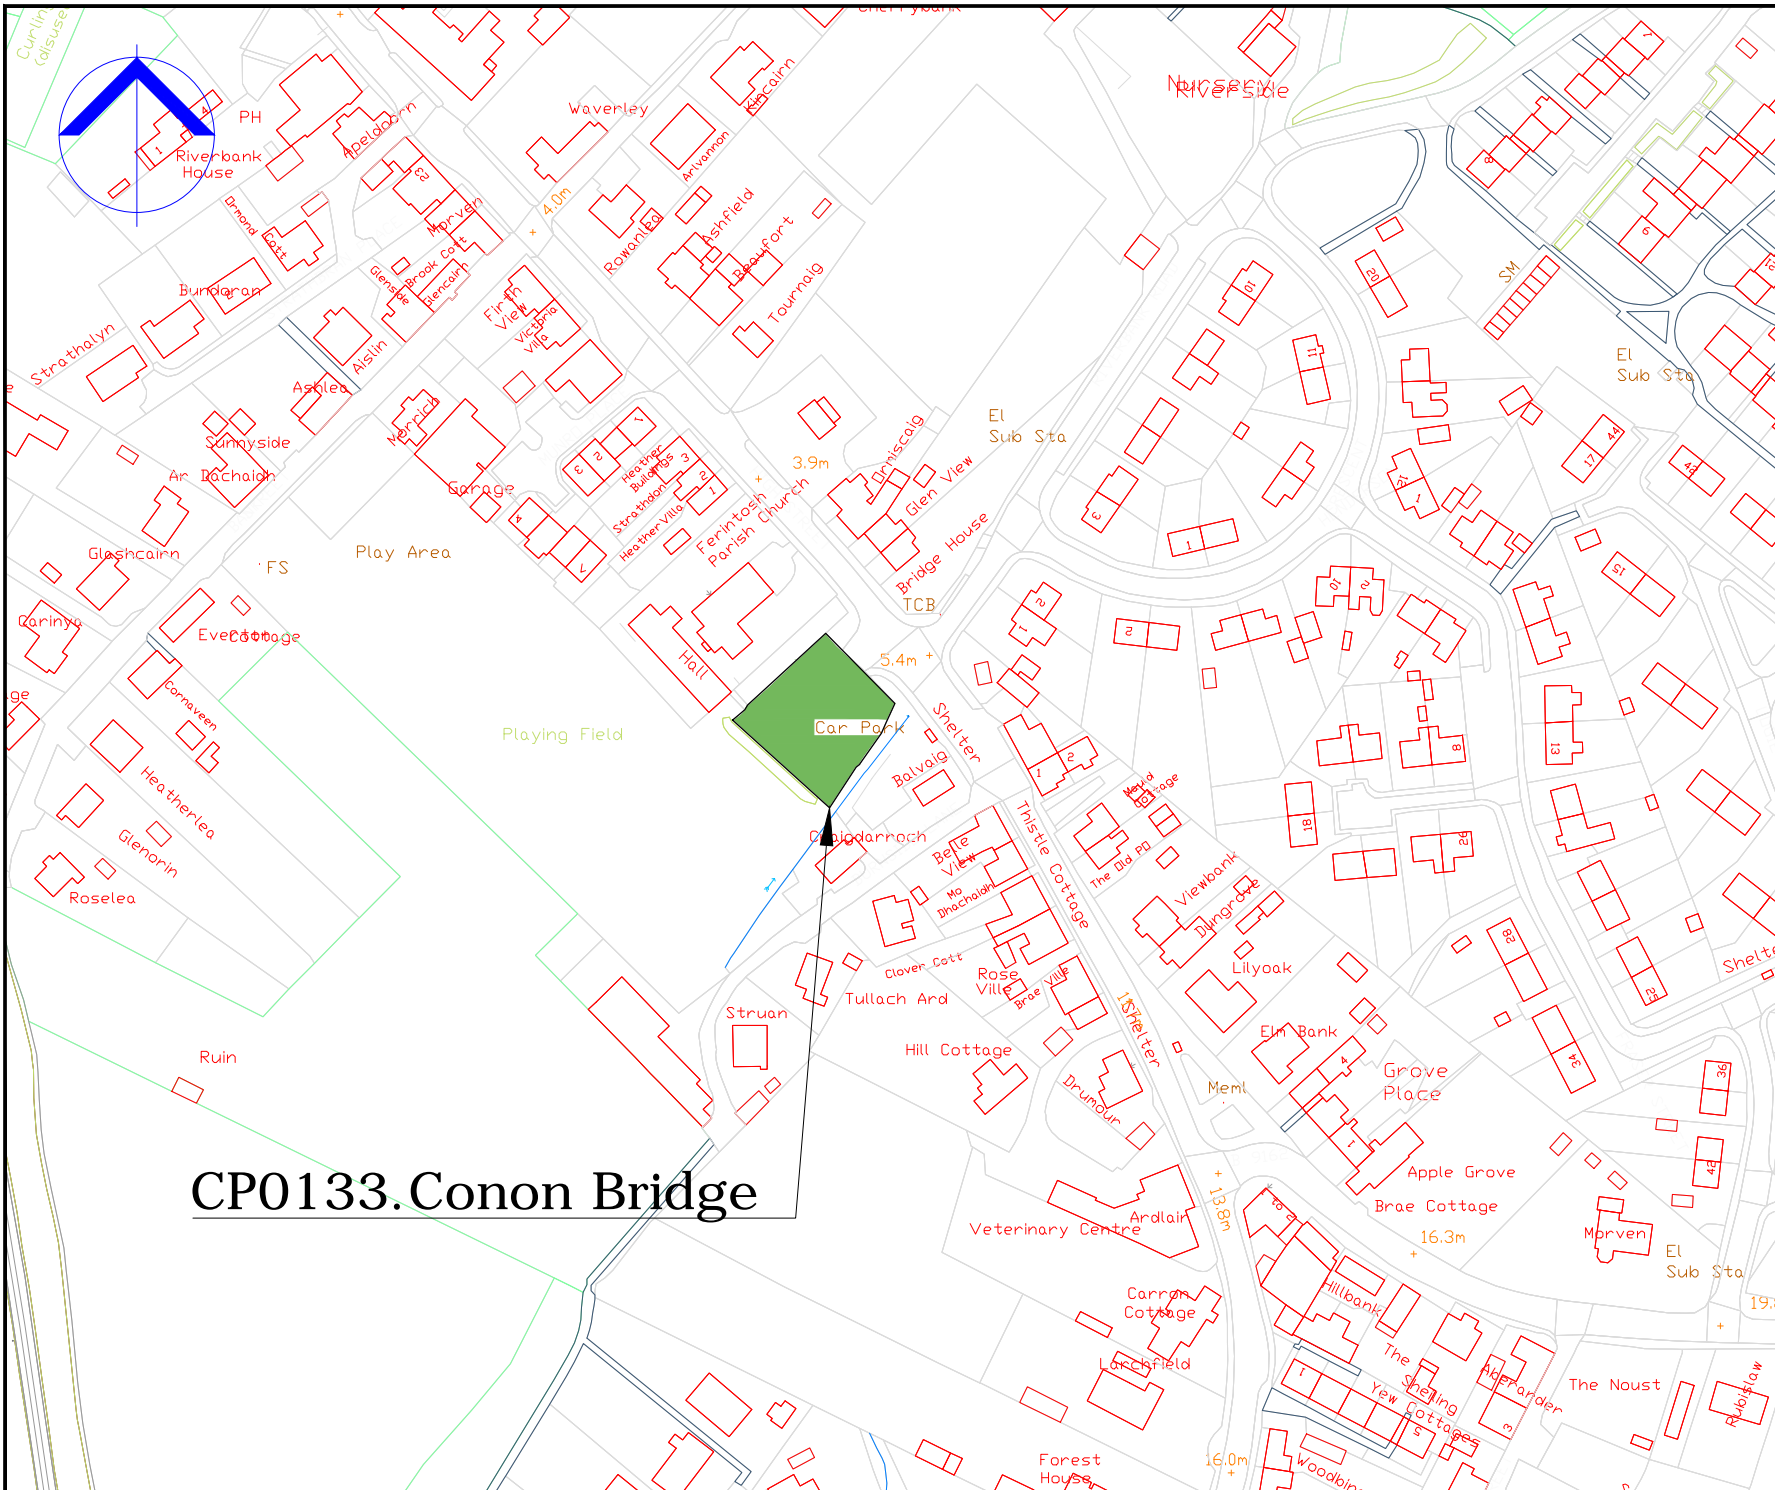

# CP0133. Conon Bridge

COPYRIGHT, DESIGNS and PATENTS ACT 1986:  
 This drawing may not be reproduced, copied or used in any way without the written permission of the Director of Development & Infrastructure.  
 © THE HIGHLAND COUNCIL

**Notes**  
 © Crown Copyright.  
 The Highland Council 2014 100023369

Revision Details		Drawn By	Checked By	Check Date	Surf

**The Highland Council**  
 Comhairle na Gaidhealtachd

**Roads & Transport  
 Community Services**

COMMUNITY\_SERVICE  
 GLENURQUHART\_RD,  
 INVERNESS\_IV3\_5NX  
 ADDRESS3

Phone 01463252939  
 E-mail HIGHLAND.GOV.UK


Project  
**THE\_HIGHLAND\_COUNCIL  
 (OFF-STREET PARKING PLACES)  
 (DECriminalISED PARKING  
 ENFORCEMENT AND  
 CONSOLIDATION)  
 ORDER\_2016**

Title  
**CONON\_BRIDGE\_CP  
 CP0133**

Scale  
**1:2000 (@ A4)**

Drawn	GO	Date	02/09/16
Checked	SM	Date	CDATE

Project No:  
 Drawing No: **107** Rev: **—**

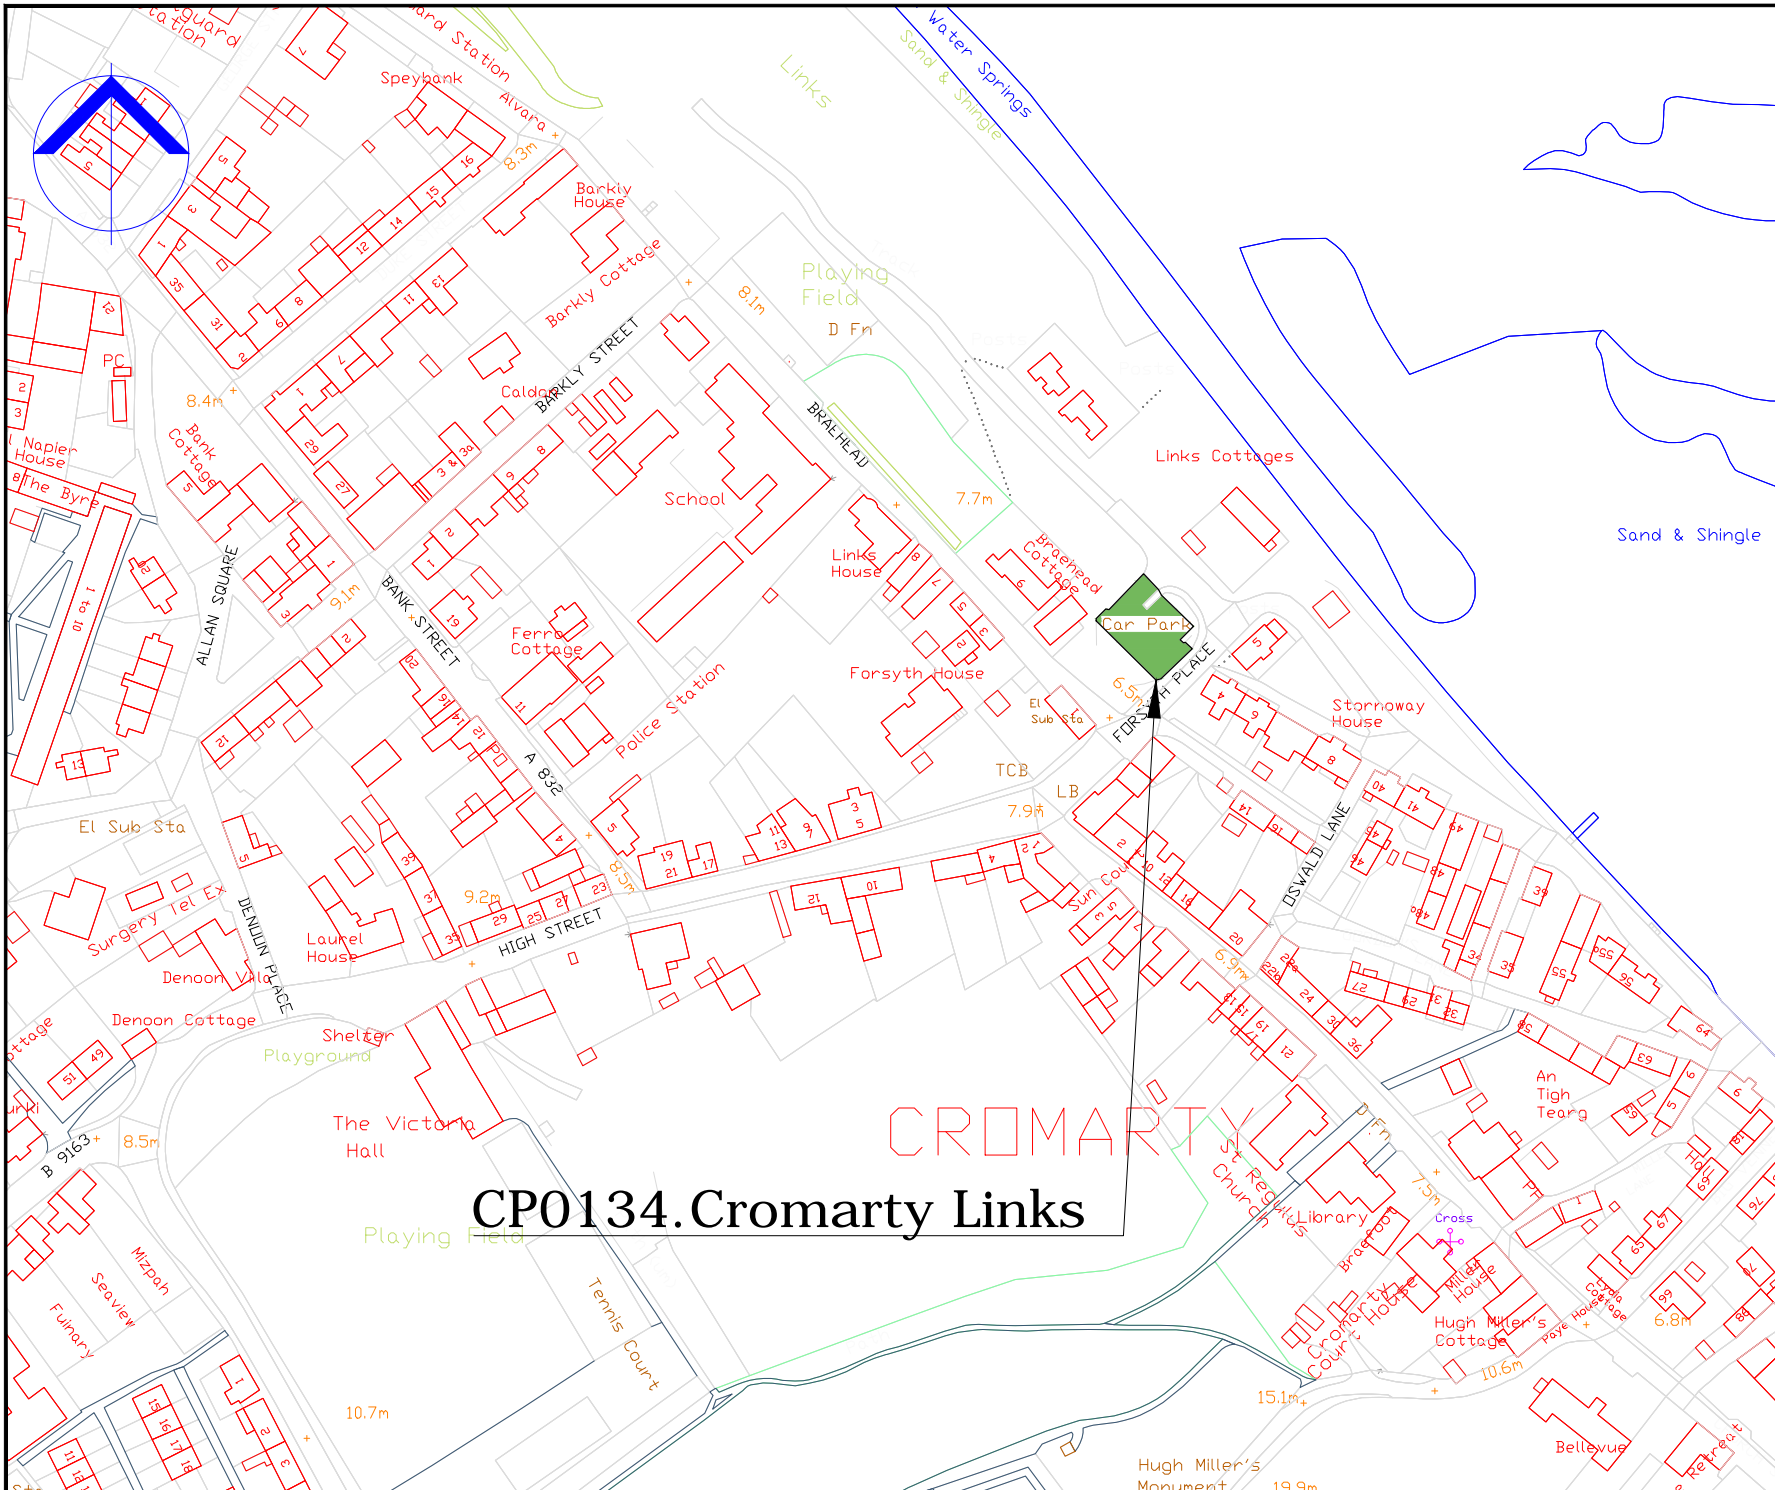

COPYRIGHT, DESIGNS and PATENTS ACT 1988:  
 This drawing may not be reproduced, copied or used in any way without the written permission of the Director of Development & Infrastructure.  
 © THE HIGHLAND COUNCIL

**Notes**  
 © Crown Copyright.  
 The Highland Council 2014 10002369

Revision Details			
Drawn By	Check By	Check Date	Surf

 **The Highland Council**  
 Comhairle na Gaidhealtachd

**Roads & Transport  
 Community Services**

COMMUNITY\_SERVICE  
 GLENURQUHART\_RD,  
 INVERNESS\_IV3\_5NX  
 ADDRESS3

Phone 01463252939  
 E-mail HIGHLAND.GOV.UK


Project  
**THE HIGHLAND COUNCIL  
 (OFF-STREET PARKING PLACES)  
 (DECriminalISED PARKING  
 ENFORCEMENT AND  
 CONSOLIDATION)  
 ORDER\_2016**

Title  
**CROMARTY\_LINKS\_CP  
 CP0134**

Scale  
**1:2000 (@ A4)**

Drawn	GO	Date	02/09/16
Checked	SM	Date	CDATE

Project No:  
 Drawing No: **109** Rev: **-**

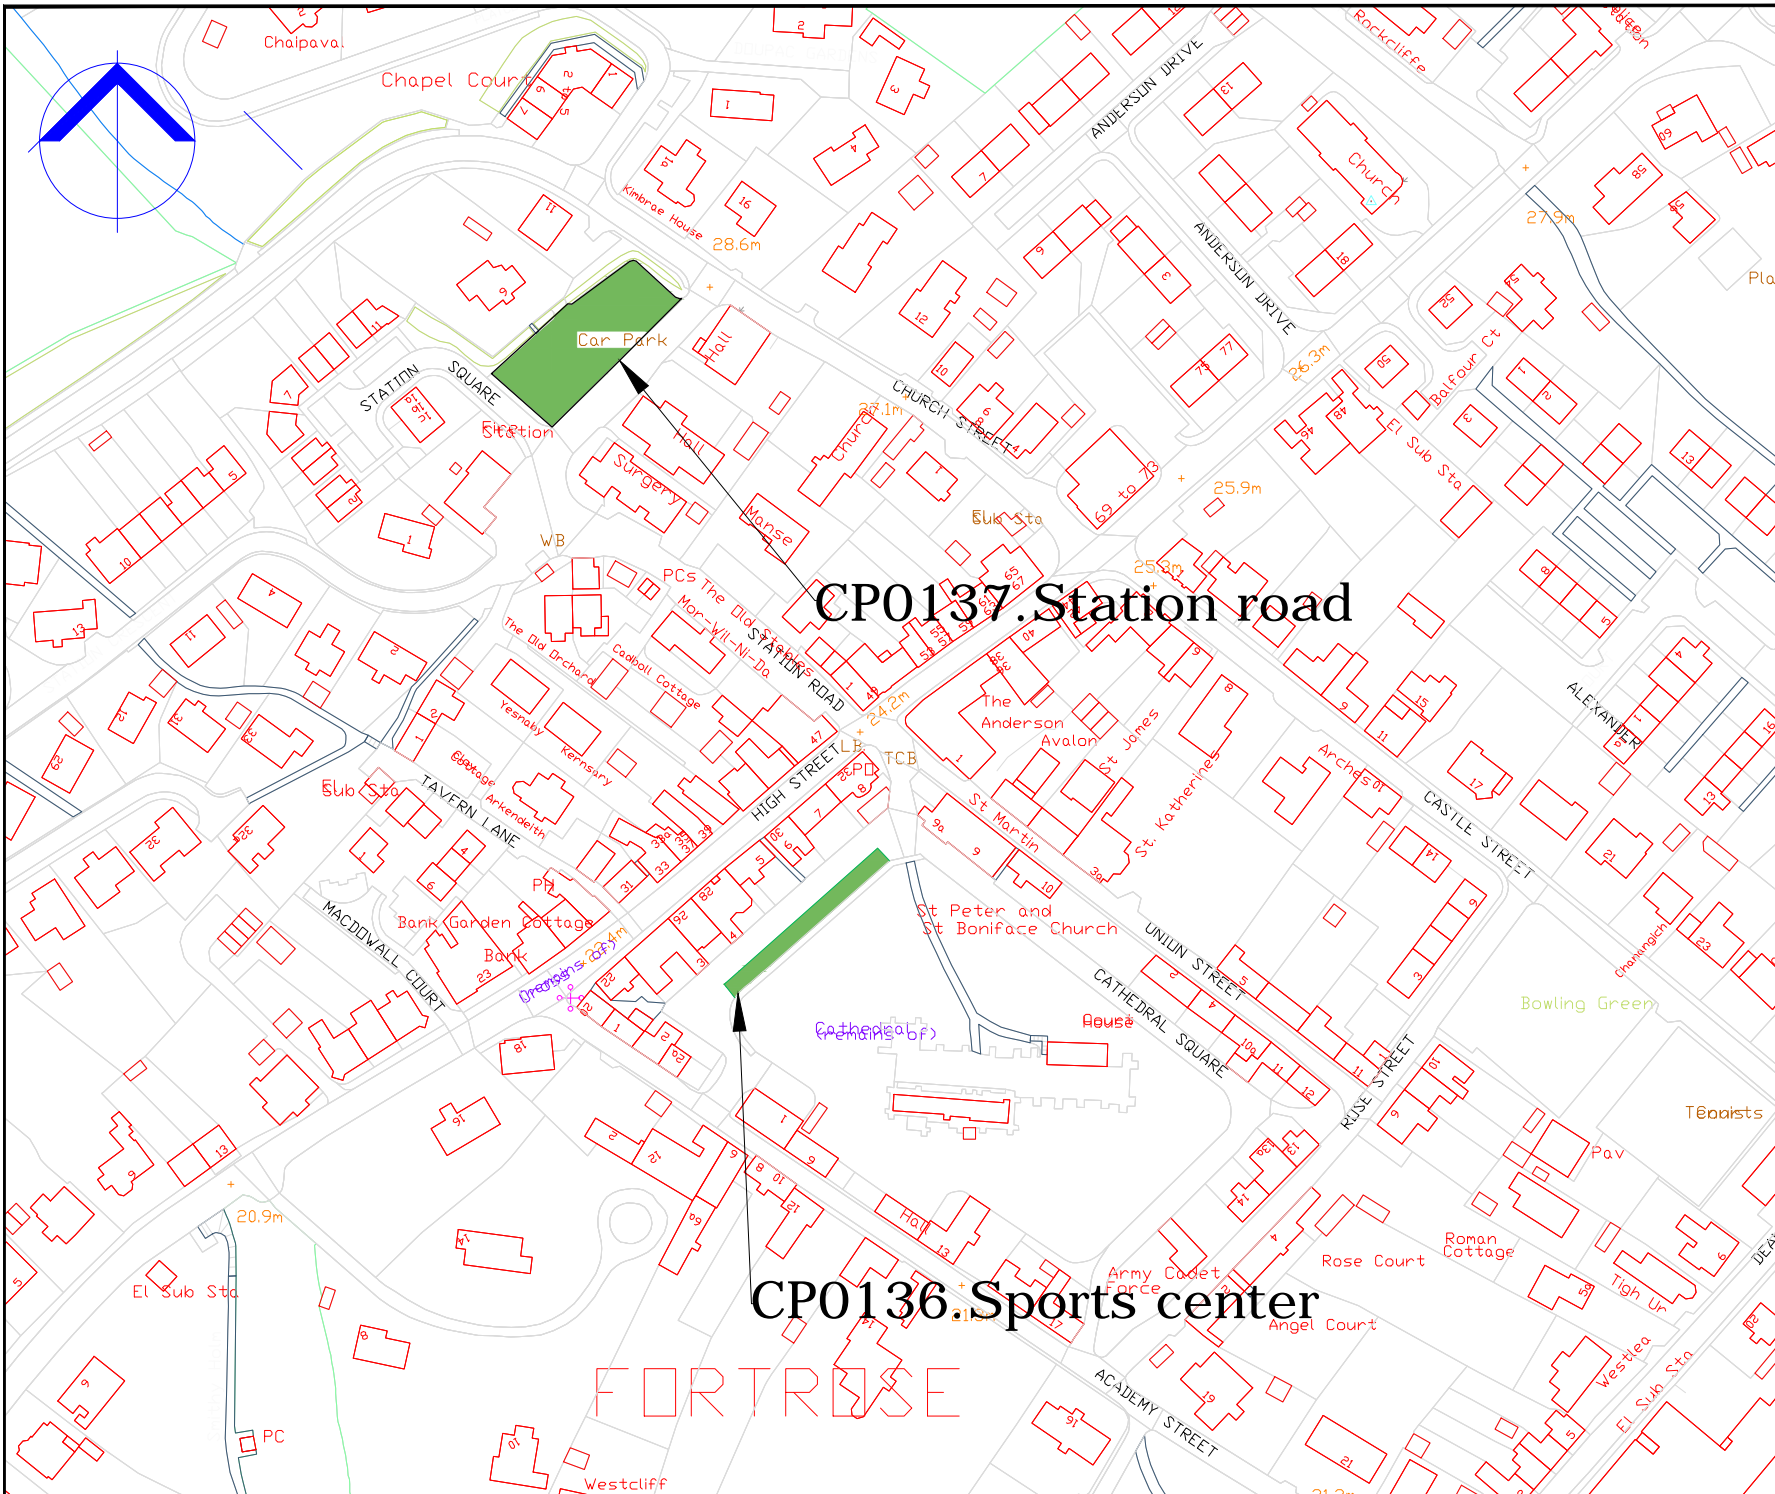

COPYRIGHT, DESIGNS AND PATENTS ACT 1988:  
 This drawing may not be reproduced, copied or used in any way without the written permission of the Director of Development & Infrastructure.  
 © THE HIGHLAND COUNCIL

**Notes**  
 © Crown Copyright.  
 The Highland Council 2014 10002369

Revision Details	Drawn By	Checked By	Check Date	Scale

**The Highland Council**  
**Comhairle na Gaidhealtachd**  
**Roads & Transport**  
**Community Services**

COMMUNITY\_SERVICE  
 GLENURQUHART\_RD,  
 INVERNESS\_IV3\_5NX  
 ADDRESS3

Phone 01463252939


E-mail HIGHLAND.GOV.UK

Project  
**THE\_HIGHLAND\_COUNCIL**  
**(OFF-STREET\_PARKING\_PLACES)**  
**(DECriminalISED\_PARKING**  
**ENFORCEMENT\_AND**  
**CONSOLIDATION)**  
**ORDER\_2016**

The  
**FORTROSE\_CAR\_PARK**  
**CP0137,0136**

Scale  
**1:2000 (@ A4)**

Drawn	GO	Date	22/08/16
Checked	SM	Date	CDATE
Project No:			
Drawing No:	14	Rev:	

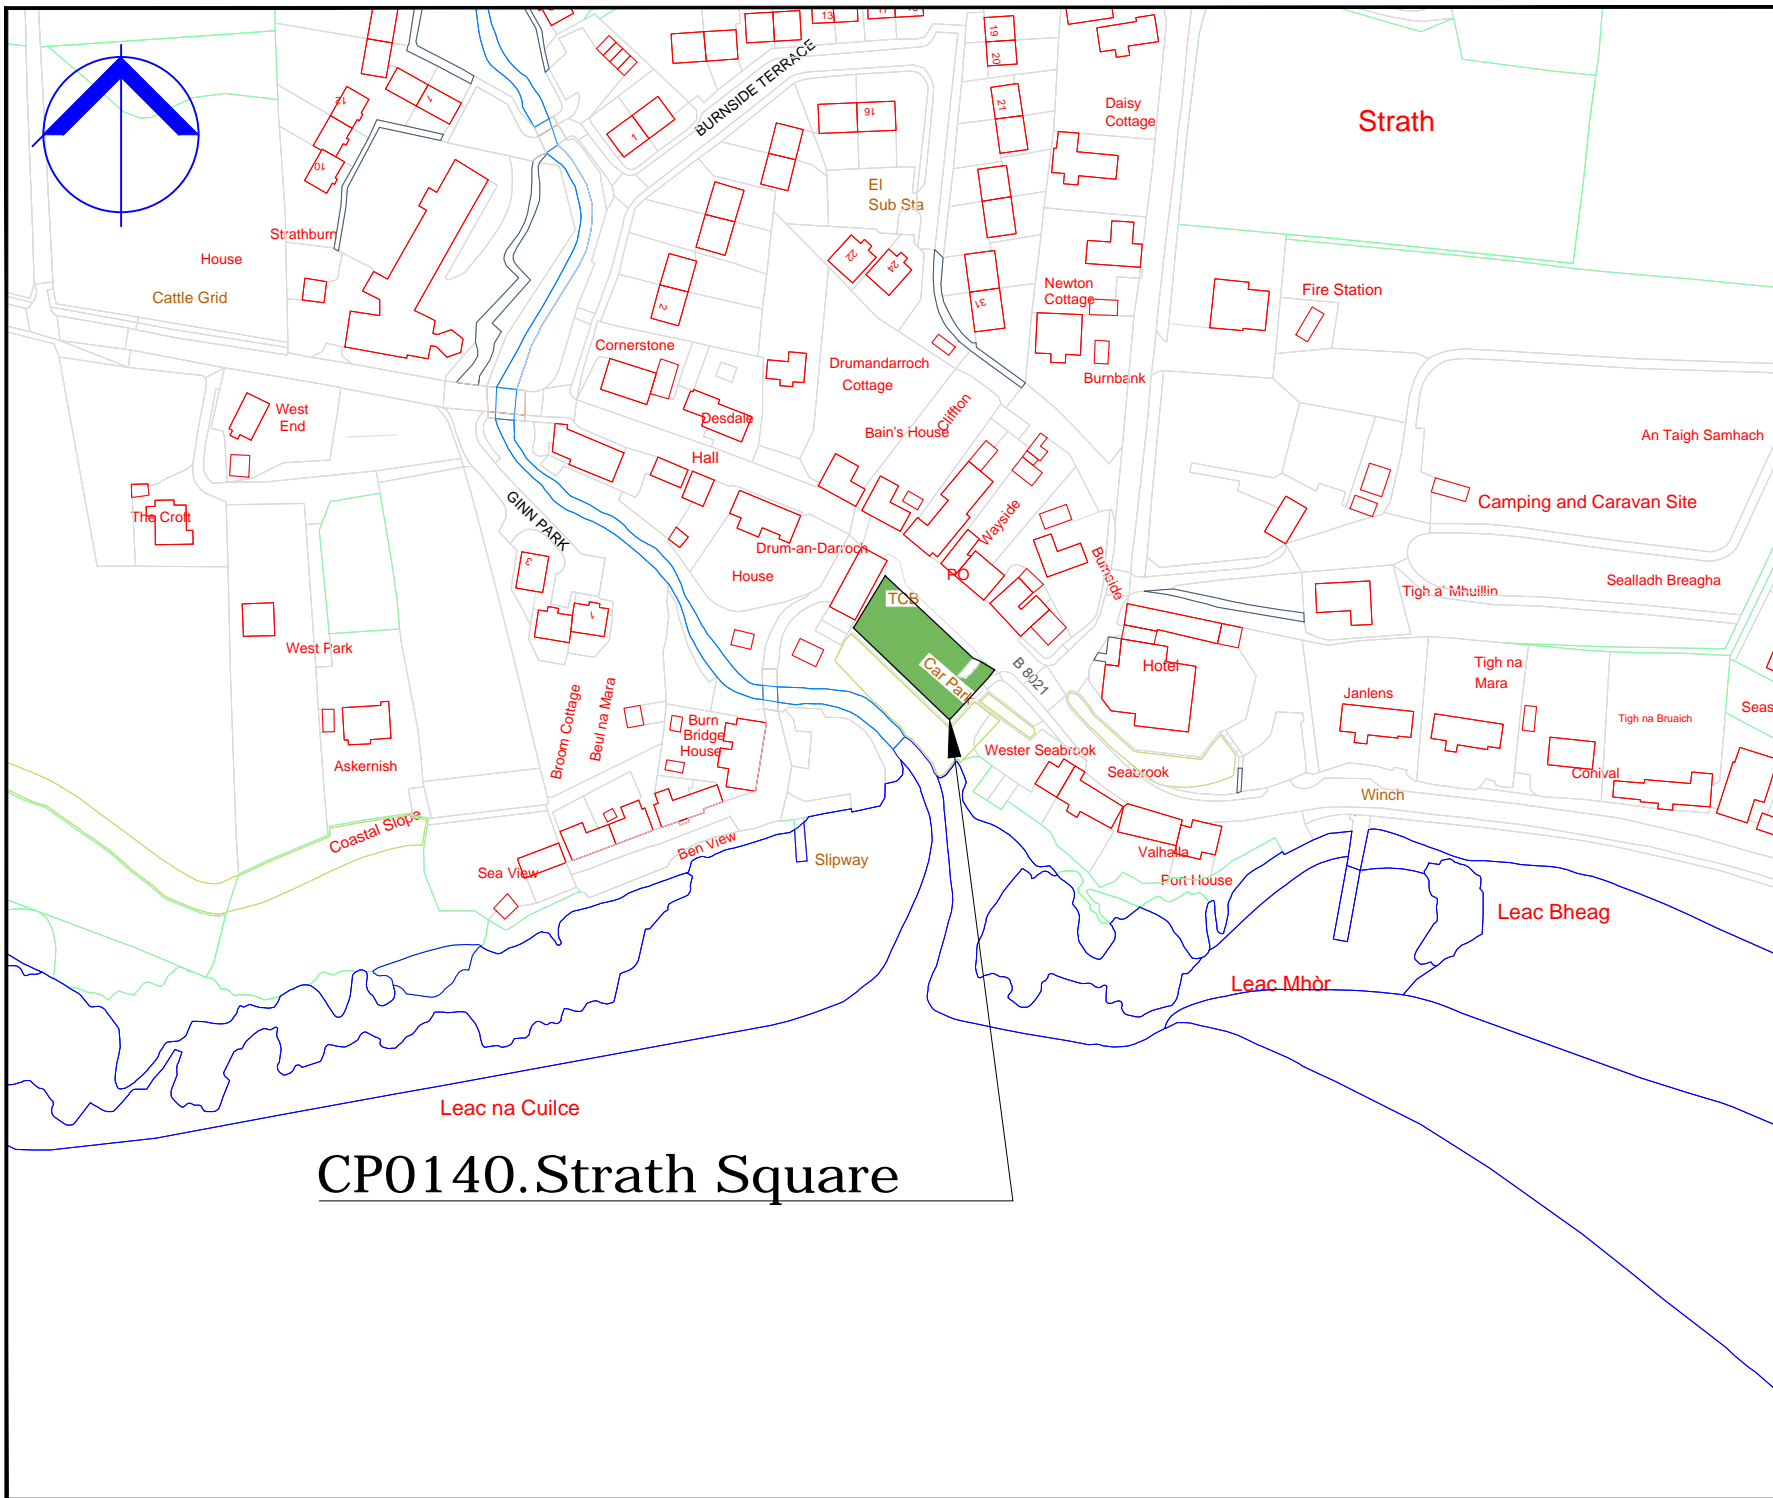

# CP0140. Strath Square

COPYRIGHT, DESIGNS and PATENTS ACT 1988.  
 This drawing may not be reproduced, copied or used in any way without the written permission of the Director of Development & Infrastructure.  
 © THE HIGHLAND COUNCIL

**Notes**  
 © Crown Copyright.  
 The Highland Council 2014 100023369

Revision Details			
Drawn By	Check By	Check Date	Surf



**Roads & Transport  
 Community Services**

COMMUNITY\_SERVICE  
 GLENURQUHART\_RD,  
 INVERNESS\_IV3\_5NX

Phone 01463252939  
 E-mail HIGHLAND.GOV.UK

Project  
 THE\_HIGHLAND\_COUNCIL  
 (OFF-STREET\_PARKING\_PLACES)  
 (DECriminalISED\_PARKING  
 ENFORCEMENT\_AND  
 CONSOLIDATION)  
 ORDER\_2016


Title  
 GAIRLOCH\_STRATH\_CP  
 CP0140

Scale  
 1:2000 (@ A4)

Drawn	GO	Date	22/08/16
Checked	SM	Date	CDATE

Project No.

Drawing No.	17	Rev.	—
-------------	----	------	---

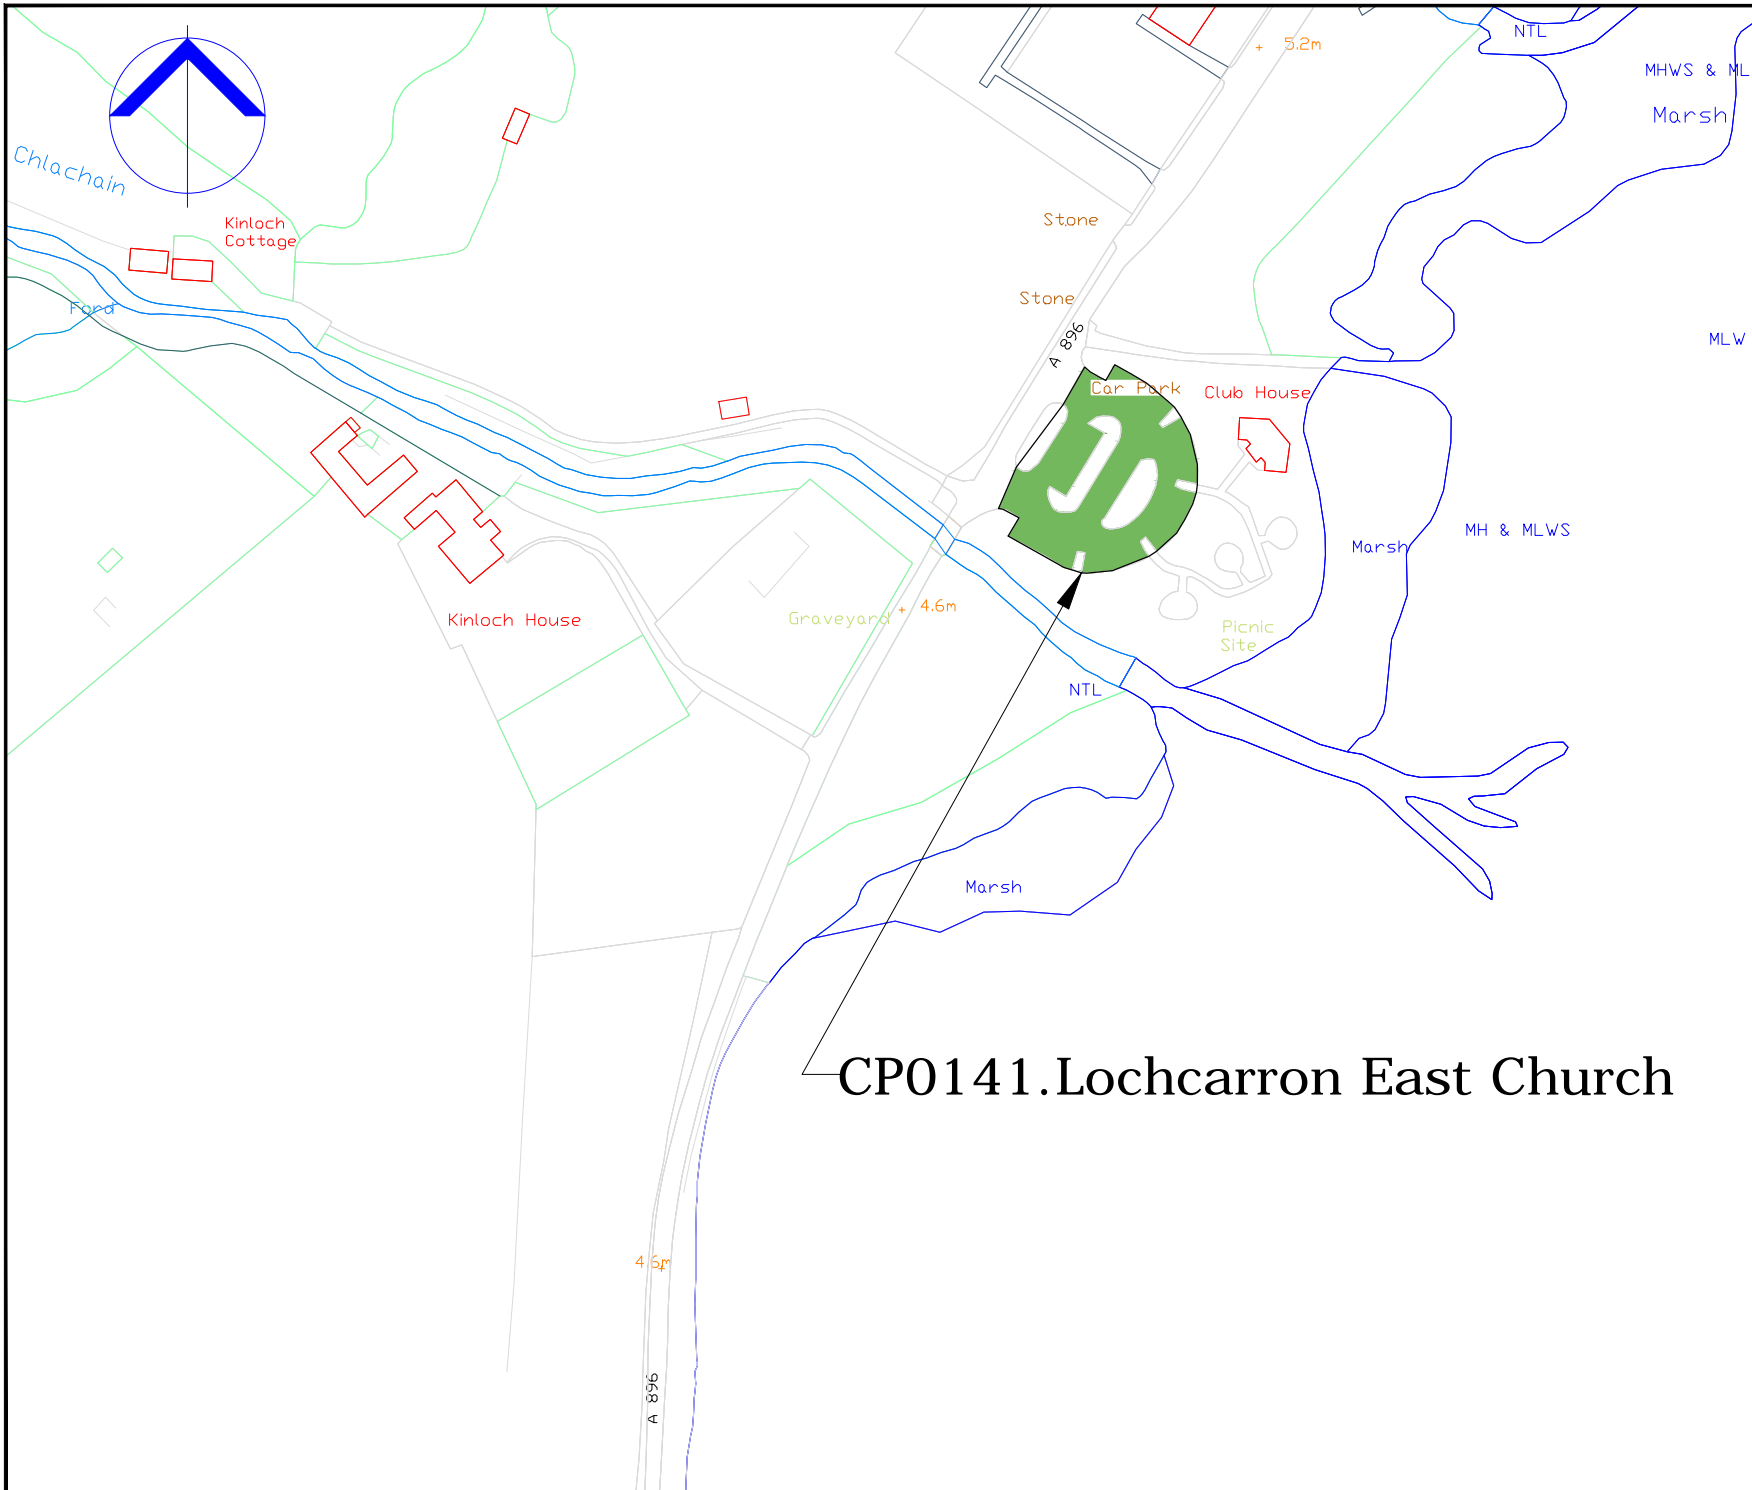

# CP0141. Lochcarron East Church

COPYRIGHT, DESIGNS and PATENTS ACT 1988:  
 This drawing may not be reproduced, copied or used in any way without the written permission of the Director of Development & Infrastructure.  
 © THE HIGHLAND COUNCIL

**Notes**  
 © Crown Copyright.  
 The Highland Council 2014 100023369

Revision Details				
Drawn By	Checked By	Check Date	Check Date	Subr.



**Roads & Transport  
 Community Services**

COMMUNITY\_SERVICE  
 GLENURQUHART\_RD,  
 INVERNESS\_IV3\_5NX  
 ADDRESS3

Phone 01463252939

E-mail HIGHLAND.GOV.UK

Project  
**THE\_HIGHLAND\_COUNCIL  
 (OFF-STREET\_PARKING\_PLACES)  
 (DECriminalISED\_PARKING  
 ENFORCEMENT\_AND  
 CONSOLIDATION)  
 ORDER\_2016**



Title  
**LOCHCARRON\_EAST\_CHURCH  
 CP0141**

Scale  
**1:2000 (@ A4)**

Drawn	GO	Date	02/09/16
Checked	SM	Date	CDATE

Project No:

Drawing No: 121 Rev: \_

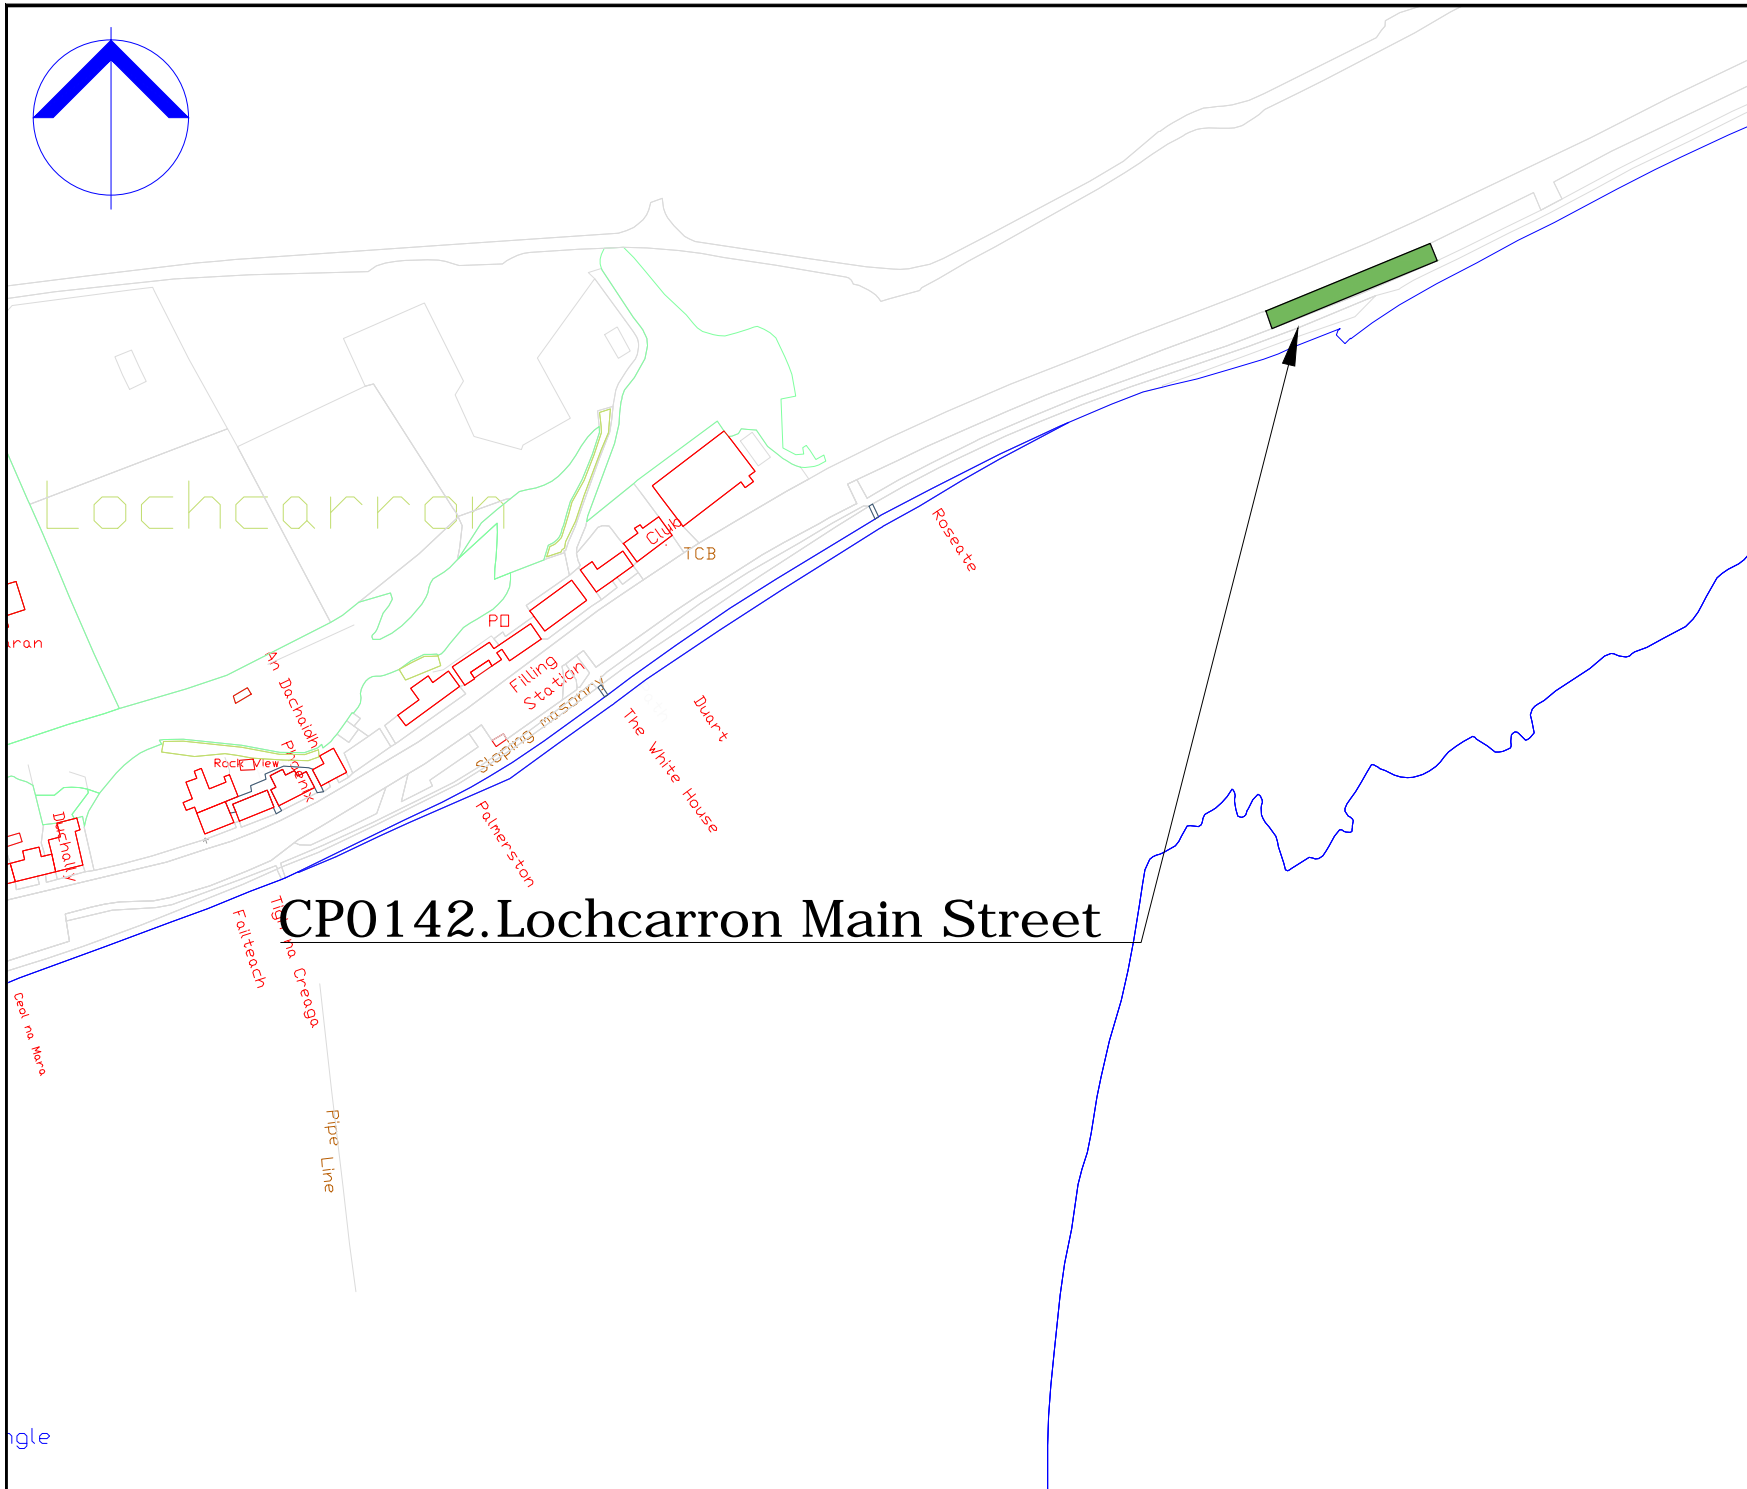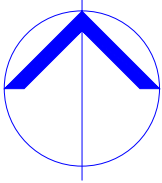

# CP0142.Lochcarron Main Street

COPYRIGHT, DESIGNS and PATENTS ACT 1986:  
This drawing may not be reproduced, copied or used in any way without the written permission of the Director of Development & Infrastructure.  
© THE HIGHLAND COUNCIL

**Notes**  
© Crown Copyright.  
The Highland Council 2014 100023369

Revision Details				
Drawn By	Check By	Check Date	Check Date	Surf



**Roads & Transport  
Community Services**

COMMUNITY\_SERVICE  
GLENURQUHART\_RD,  
INVERNESS\_IV3\_5NX  
ADDRESS3

Phone 01463252939  
E-mail HIGHLAND.GOV.UK

Project:  
**THE\_HIGHLAND\_COUNCIL  
(OFF-STREET\_PARKING\_PLACES)  
(DECriminalISED\_PARKING  
ENFORCEMENT\_AND  
CONSOLIDATION)  
ORDER\_2016**

Title:  
**LOCHCARRON\_CP  
CP0142**


Scale: 1:2000 (@ A4)

Drawn GO Date 02/09/16

Checked SM Date CDATE

Project No:

Drawing No: 113 Rev: \_

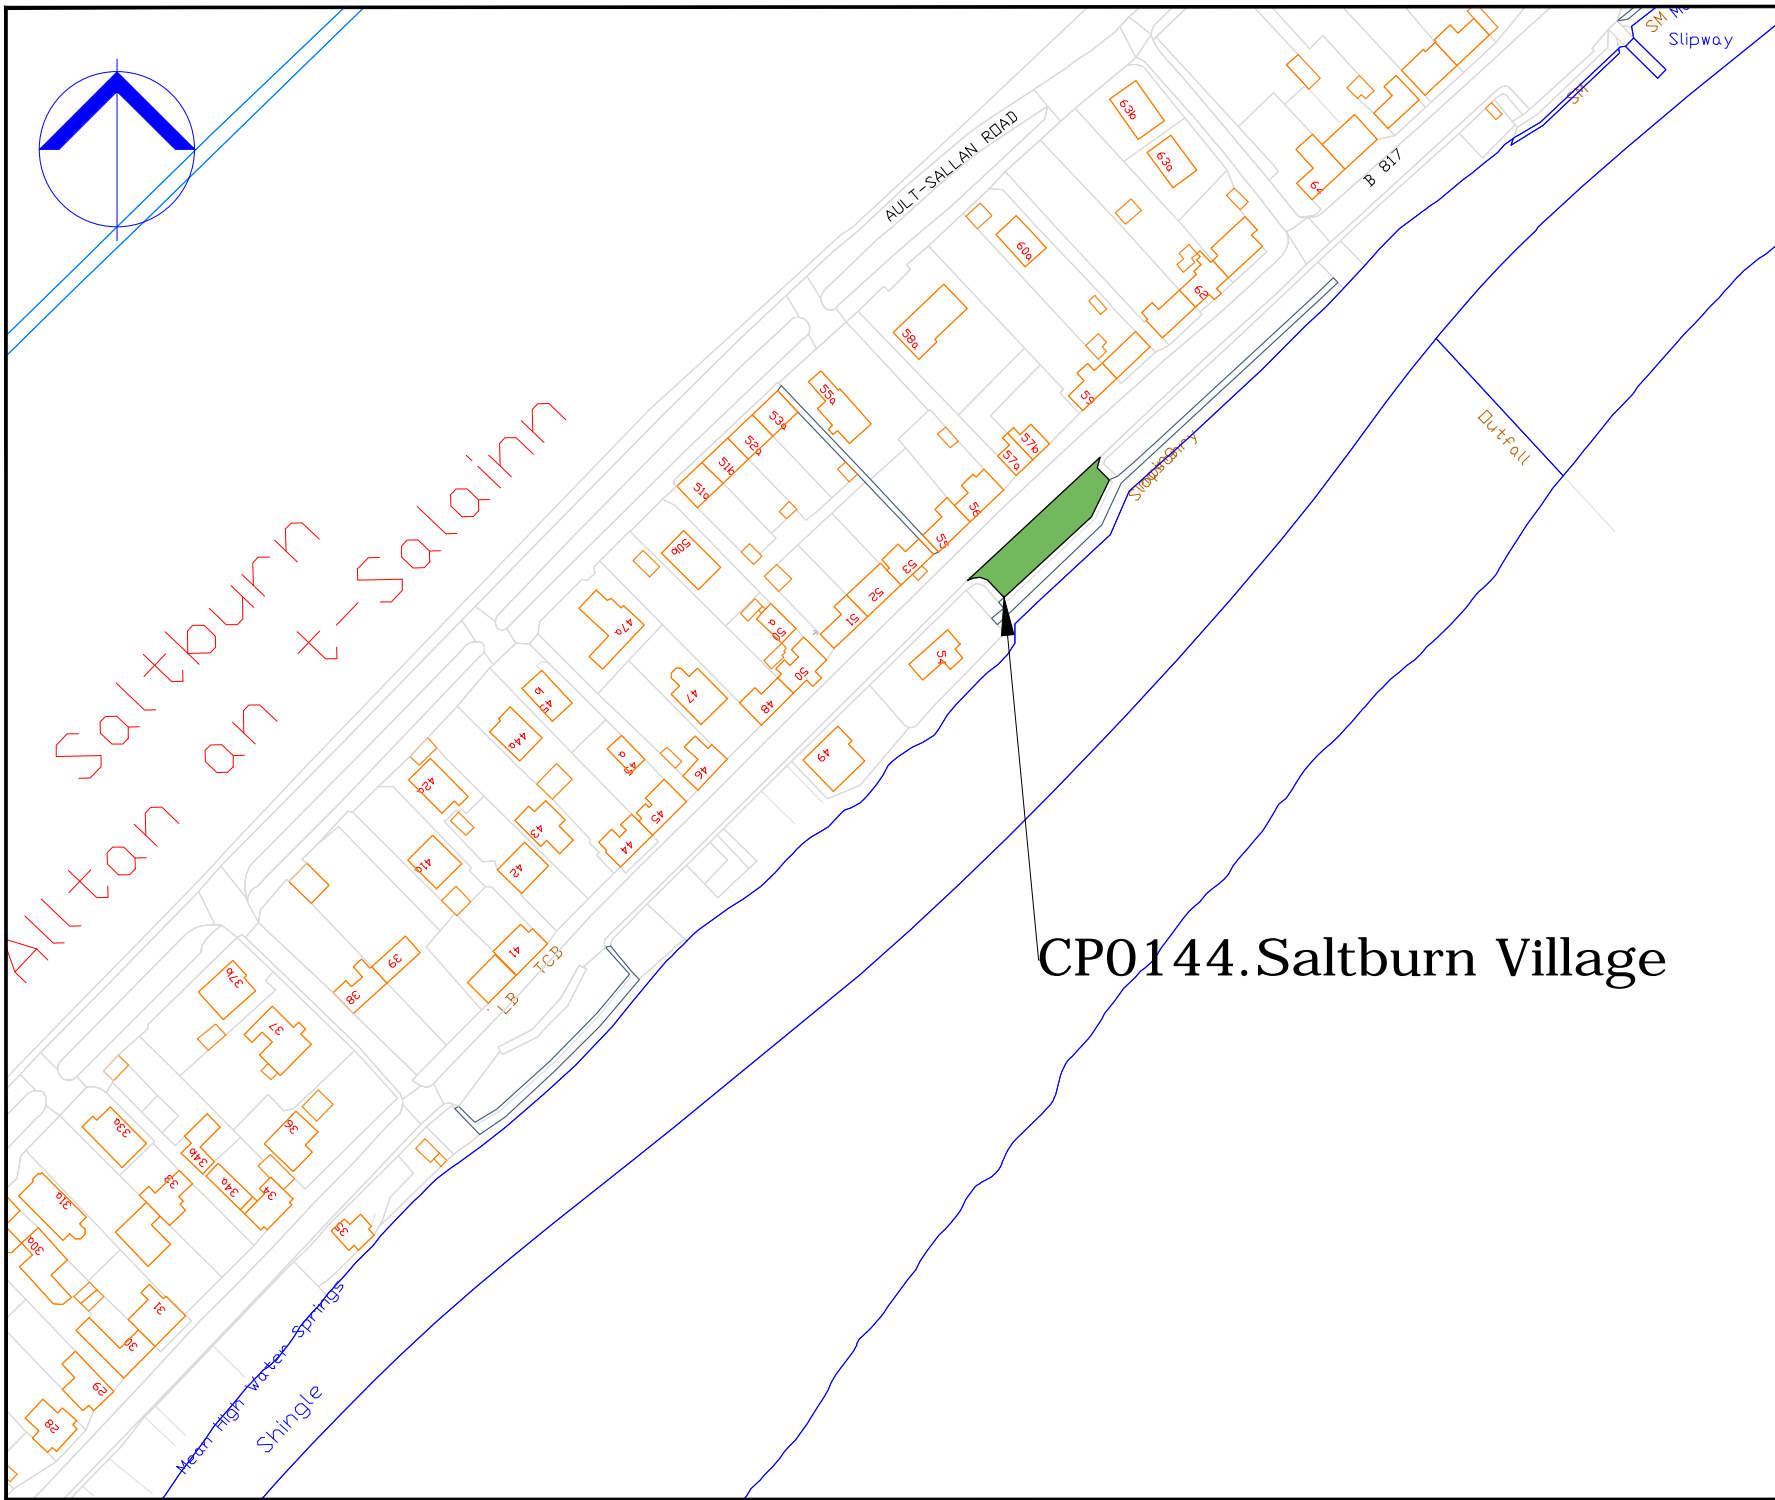

# CP0144.Saltburn Village

COPYRIGHT, DESIGNS and PATENTS ACT 1986:  
 This drawing may not be reproduced, copied or used in any way without the written permission of the Director of Development & Infrastructure.  
 © THE HIGHLAND COUNCIL

**Notes**  
 © Crown Copyright.  
 The Highland Council 2014 100023369

Revision Details			
Drawn By	Checked By	Check Date	Surf.



**Roads & Transport  
 Community Services**

COMMUNITY\_SERVICE  
 GLENURQUHART\_RD,  
 INVERNESS\_IV3\_5NX  
 ADDRESS3

Phone 01463252939  
 E-mail HIGHLAND.GOV.UK


Project  
**THE HIGHLAND COUNCIL  
 (OFF-STREET PARKING PLACES)  
 (DECriminalISED PARKING  
 ENFORCEMENT AND  
 CONSOLIDATION)  
 ORDER\_2016**

Title  
**SALTBURN VILLAGE\_CP  
 CP0144**

Scale  
**1:2000 (@ A4)**

Drawn	GO	Date	22/08/16
Checked	SM	Date	CDATE

Project No:  
 Drawing No: **111** Rev: **-**

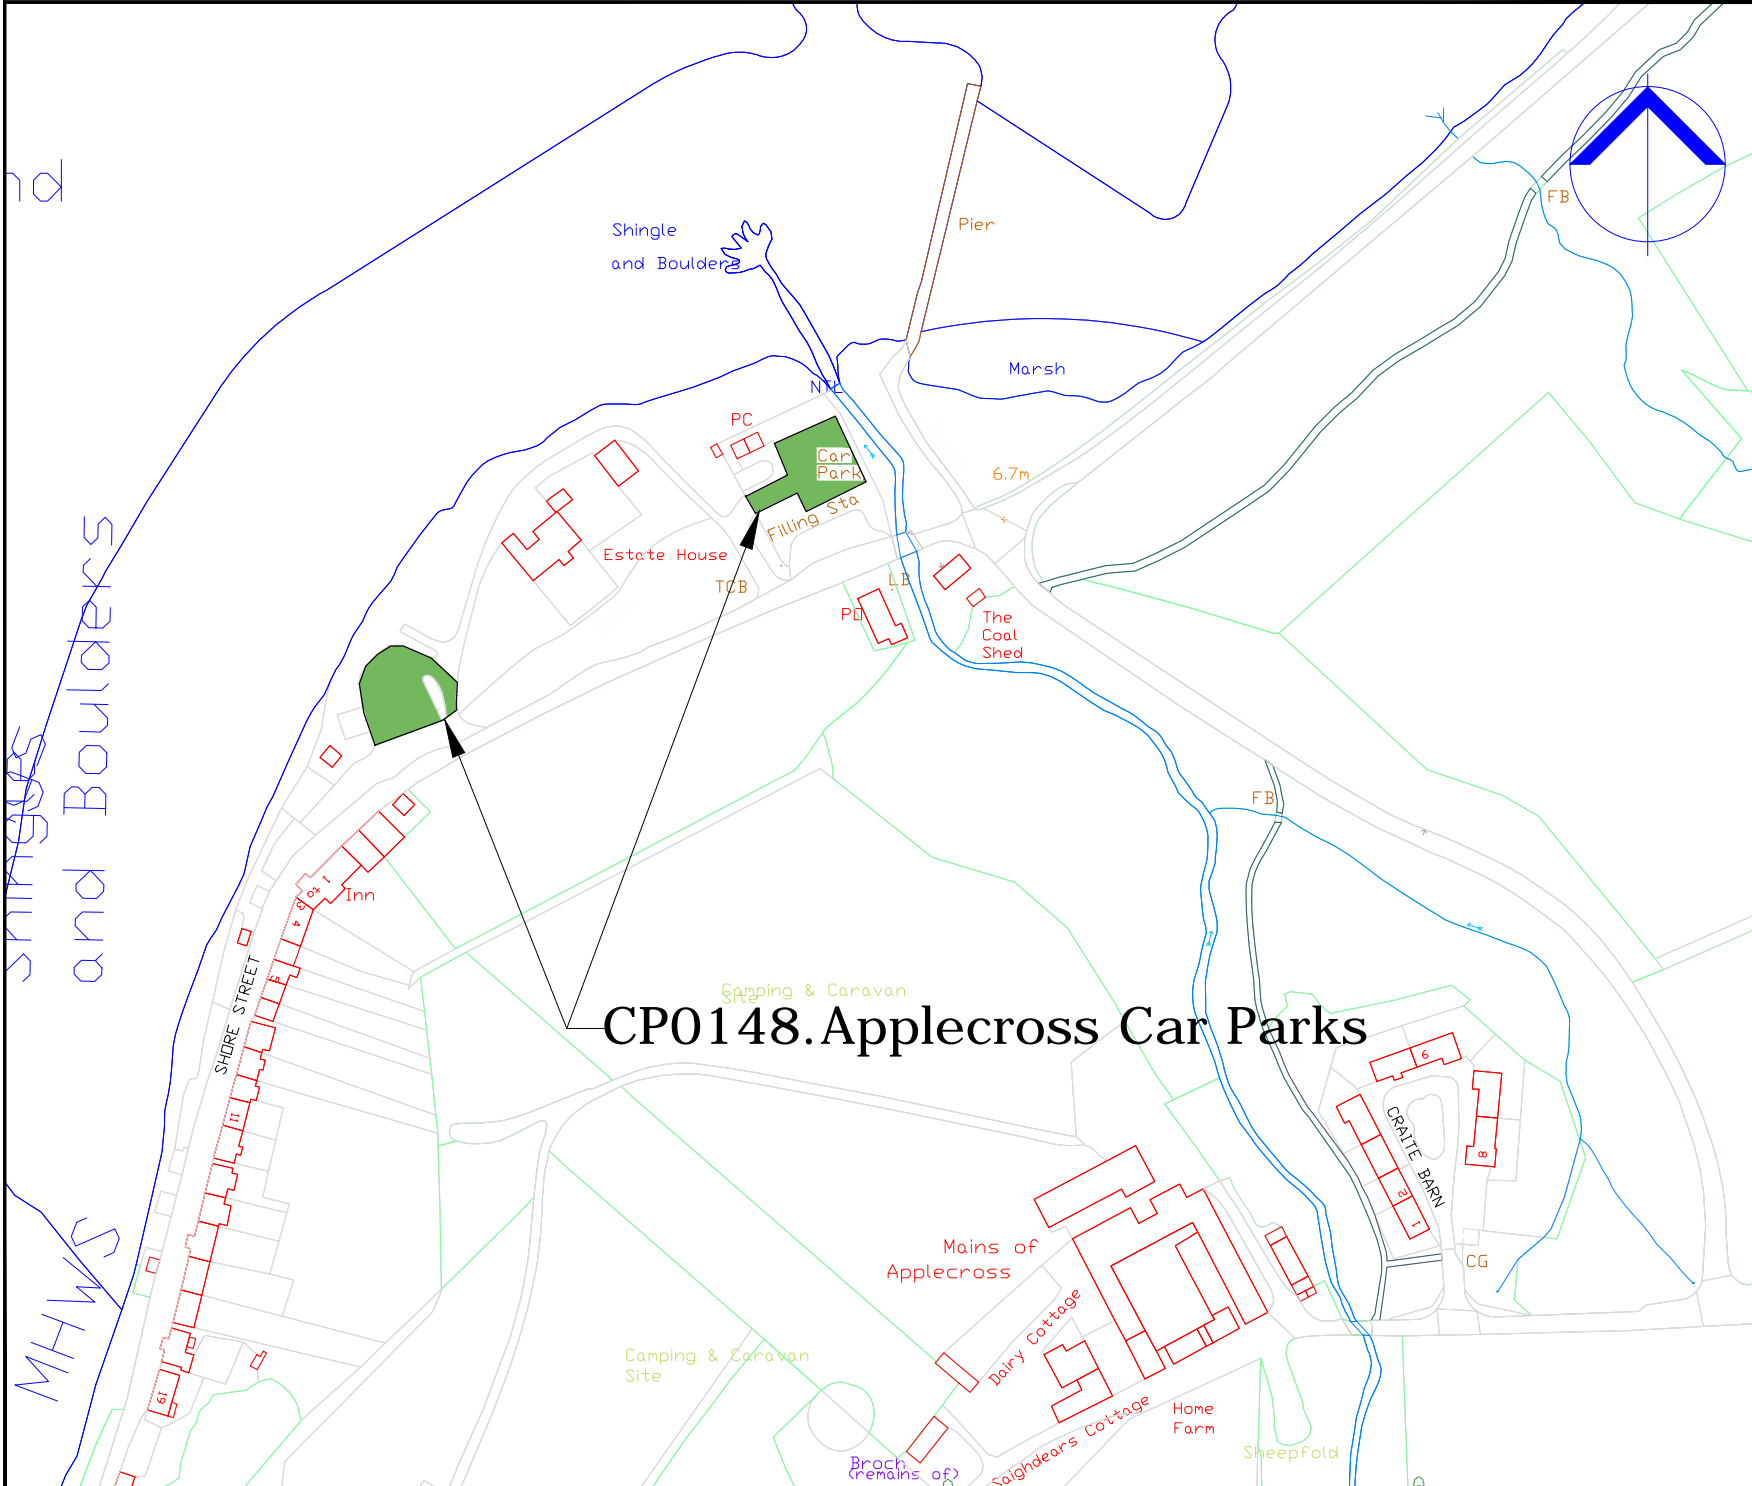

COPYRIGHT, DESIGNS and PATENTS ACT 1986:  
 This drawing may not be reproduced, copied or used in any way without the written permission of the Director of Development & Infrastructure.  
 © THE HIGHLAND COUNCIL

**Notes**  
 © Crown Copyright,  
 The Highland Council 2014 100023369

Revision Details			
Drawn By	Checked By	Check Date	Check Suf



**Roads & Transport  
 Community Services**

COMMUNITY\_SERVICE  
 GLENURQUHART\_RD,  
 INVERNESS\_IV3\_5NX  
 ADDRESS3

Phone 01463252939  
 E-mail HIGHLAND.GOV.UK

Project: THE\_HIGHLAND\_COUNCIL  
 (OFF-STREET\_PARKING\_PLACES)  
 (DECRIMINALISED\_PARKING  
 ENFORCEMENT\_AND  
 CONSOLIDATION)  
 ORDER\_2016

Title: APPLECROSS\_CP  
 CP0148


Scale: 1:2000 (@ A4)

Drawn	GO	Date	02/09/16
Checked	SM	Date	CDATE

Project No:

Drawing No: 123 Rev: \_



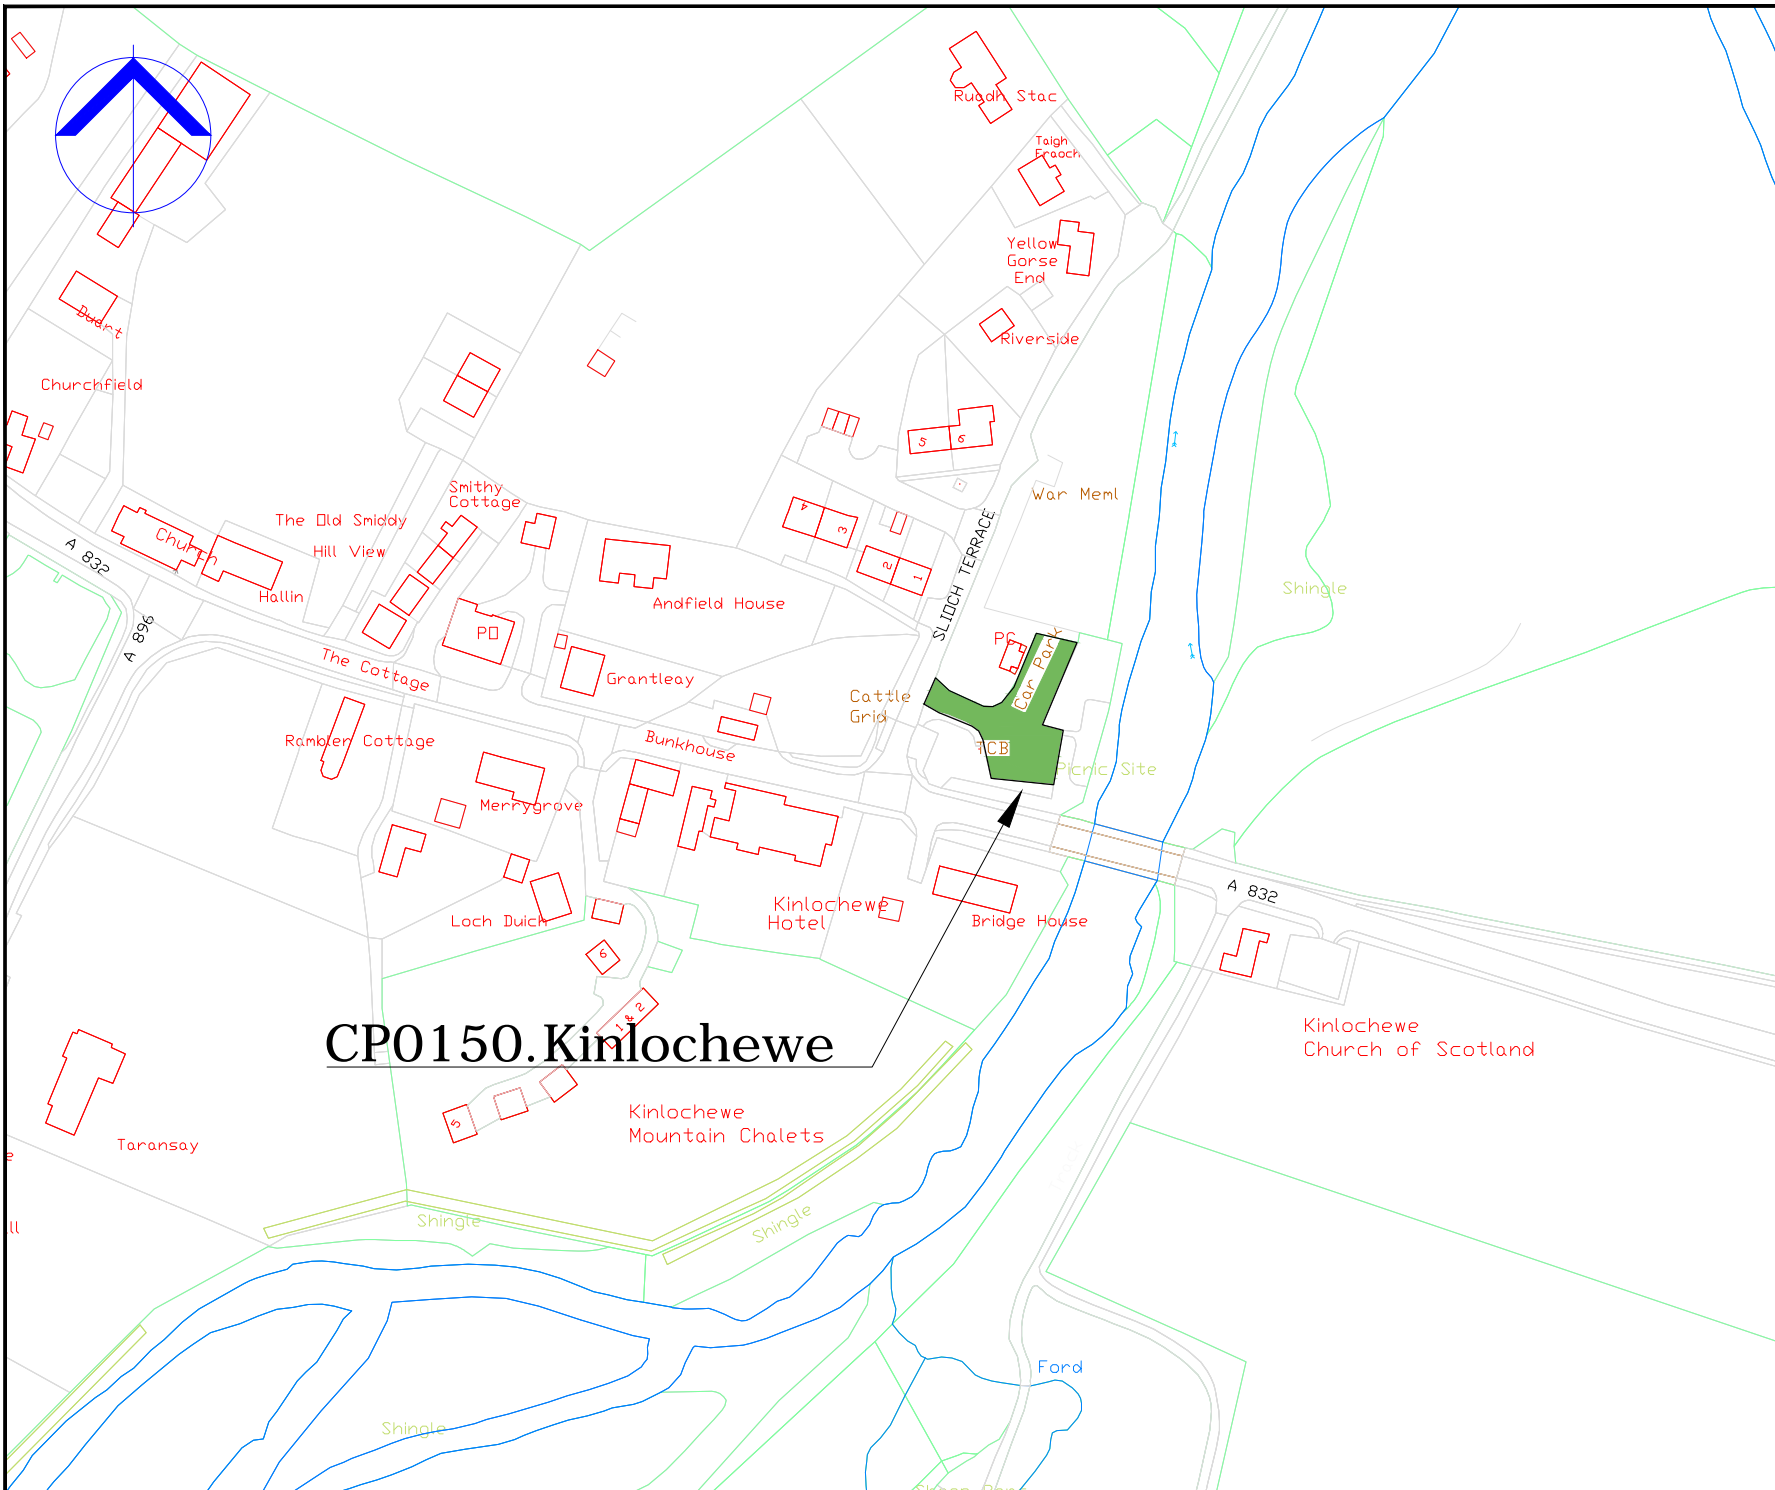

# CP0150. Kinlochewe

COPYRIGHT, DESIGNS and PATENTS ACT 1988:  
 This drawing may not be reproduced, copied or used in any way without the written permission of the Director of Development & Infrastructure.  
 © THE HIGHLAND COUNCIL

**Notes**  
 © Crown Copyright.  
 The Highland Council 2014 100023369

Revision Details		Drawn By	Checked By	Check Date	Surf

**The Highland Council**  
**Comhairle na Gaidhealtachd**

**Roads & Transport  
 Community Services**

COMMUNITY\_SERVICE  
 GLENURQUHART\_RD,  
 INVERNESS\_IV3\_5NX  
 ADDRESS3

Phone 01463252939  
 E-mail HIGHLAND.GOV.UK


Project  
**THE HIGHLAND COUNCIL  
 (OFF-STREET PARKING PLACES)  
 (DECriminalISED PARKING  
 ENFORCEMENT AND  
 CONSOLIDATION)  
 ORDER\_2016**

Title  
**KINLOCHLEWE\_CP  
 CP0150**

Scale  
**1:2000 (@ A4)**

Drawn	GO	Date	02/09/16
Checked	SM	Date	CDATE

Project No:  
 Drawing No: **112** Rev: **\_**

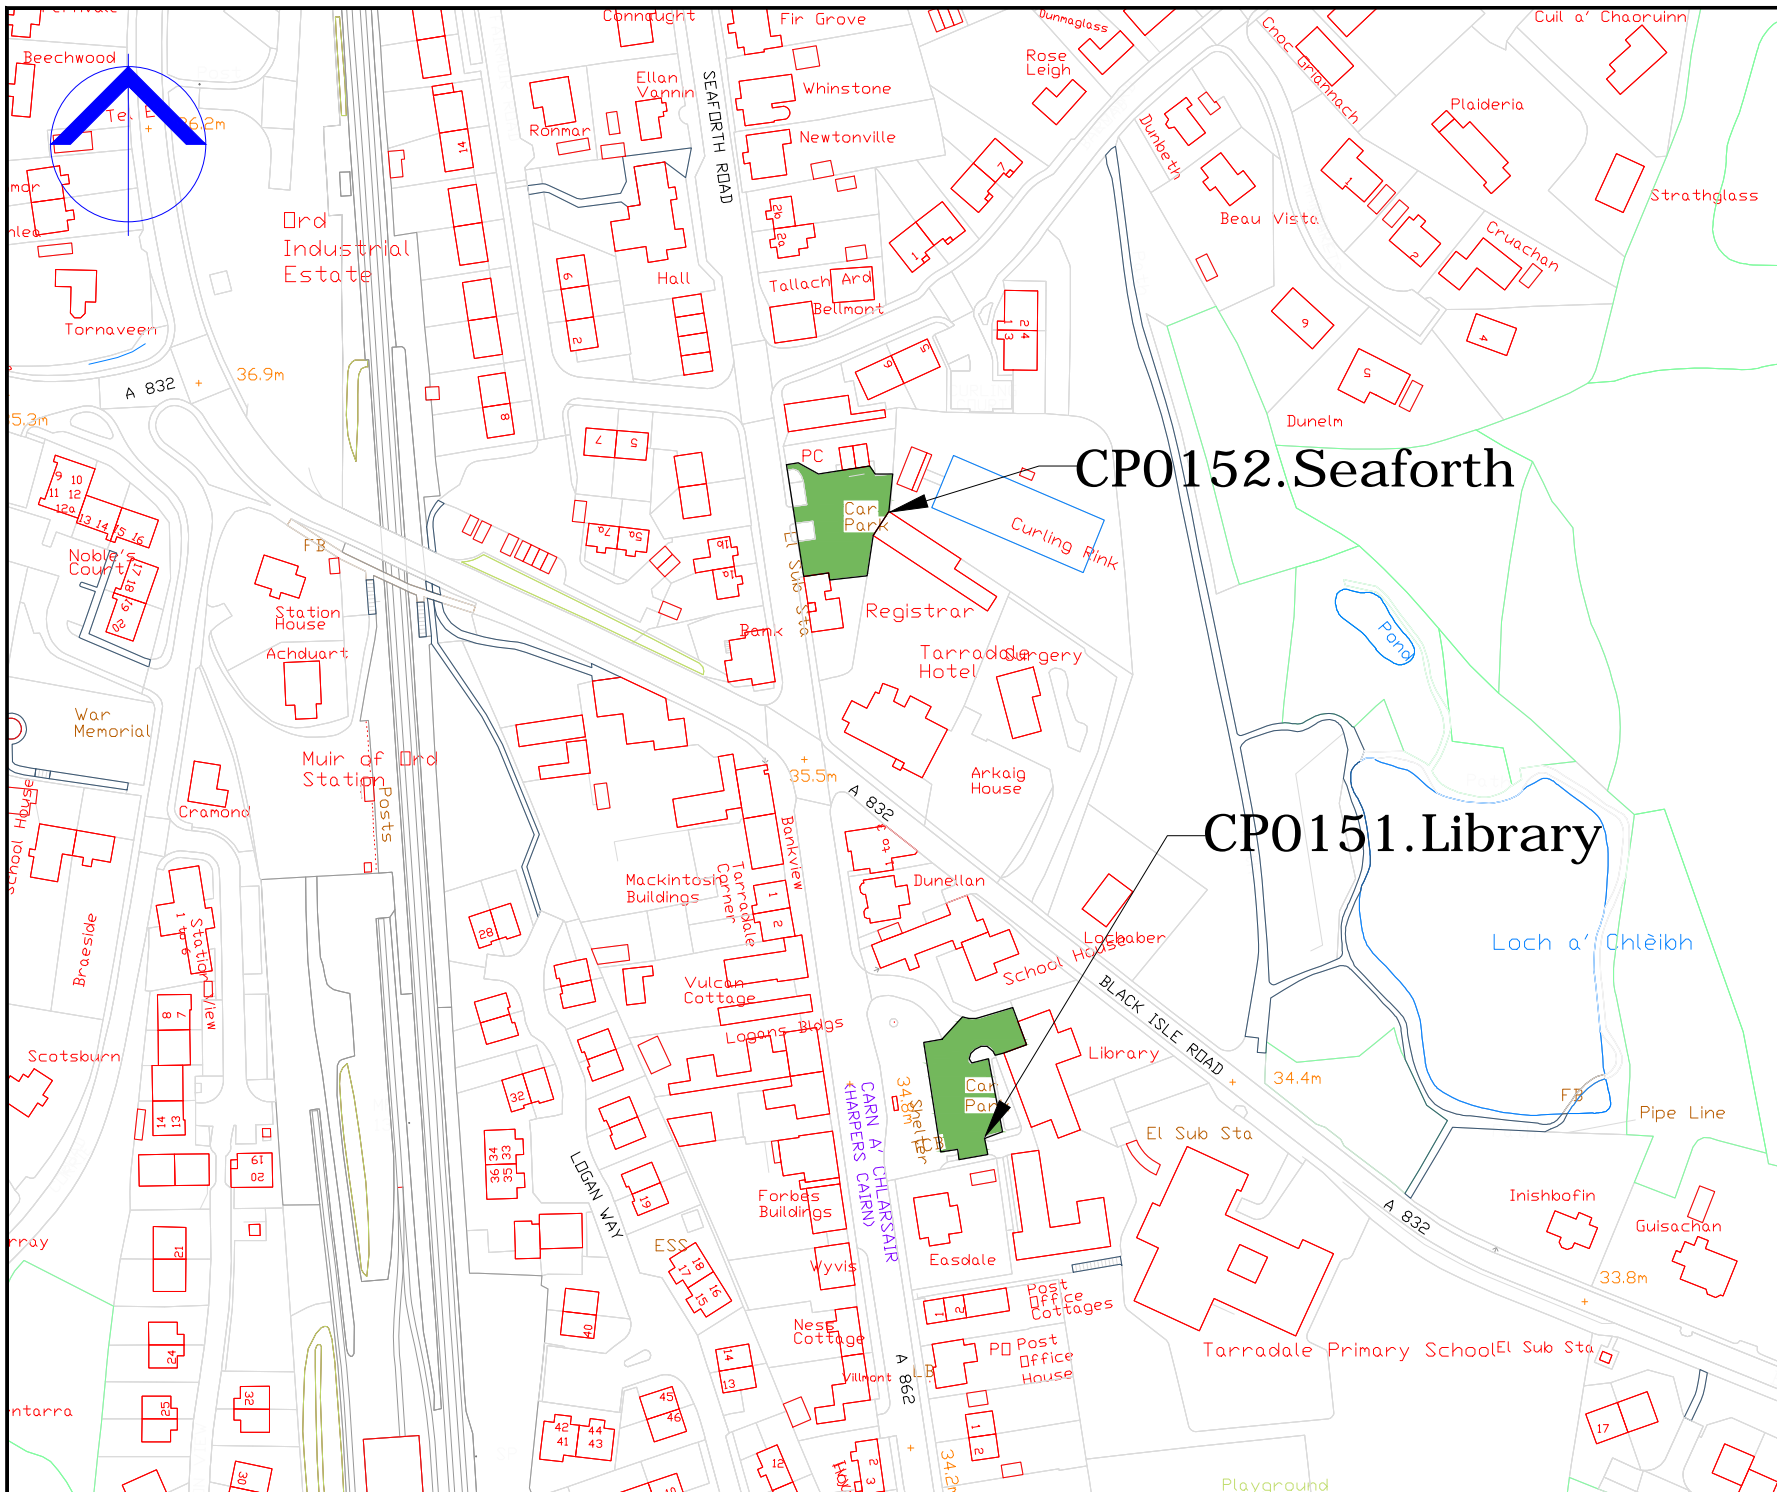

COPYRIGHT, DESIGNS and PATENTS ACT 1988:  
This drawing may not be reproduced, copied or used in any way without the written permission of the Director of Development & Infrastructure.  
© THE HIGHLAND COUNCIL.

**Notes**  
© Crown Copyright.  
The Highland Council 2014 100023369

Revision Details		Drawn By	Checked By	Check Date	Surf

**The Highland Council**  
**Comhairle na Gaidhealtachd**

**Roads & Transport  
Community Services**

COMMUNITY\_SERVICE  
GLENURQUHART\_RD,  
INVERNESS\_IV3\_5NX  
ADDRESS3

Phone 01463252939

E-mail HIGHLAND.GOV.UK


Project  
THE\_HIGHLAND\_COUNCIL  
(OFF-STREET PARKING PLACES)  
(DECriminalISED PARKING  
ENFORCEMENT AND  
CONSOLIDATION)  
ORDER\_2016

Title  
MUIR\_OF\_ORD\_CP  
CP0151,0152

Scale  
1:2000 (@ A4)

Drawn	GO	Date	02/09/16
Checked	SM	Date	CDATE

Project No:  
Drawing No: 110 Rev: \_

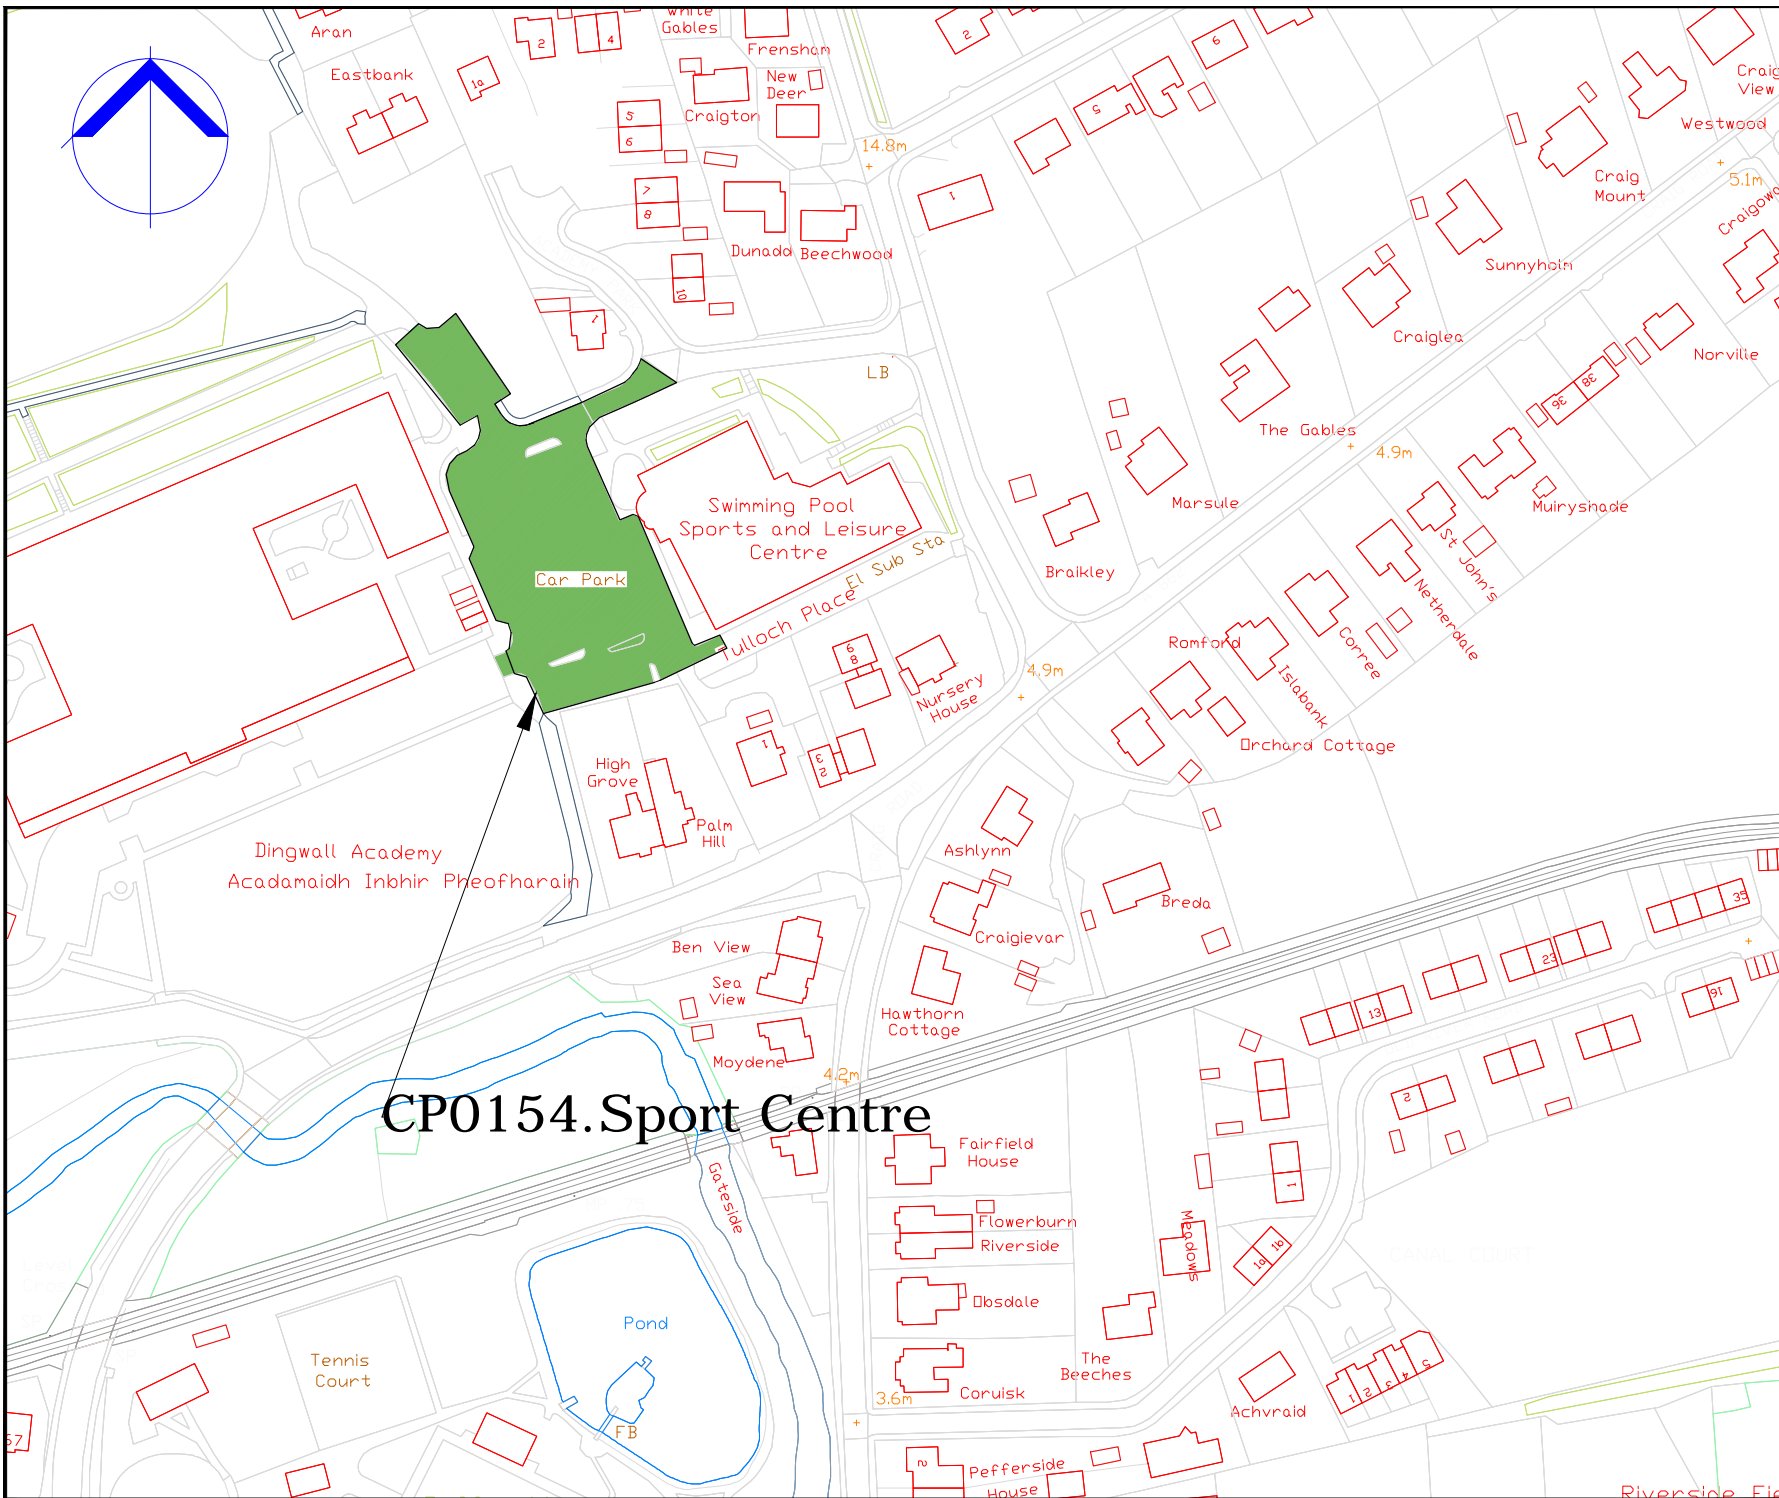

COPYRIGHT, DESIGNS and PATENTS ACT 1988:  
 This drawing may not be reproduced, copied or used in any way without the written permission of the Director of Development & Infrastructure.  
 © THE HIGHLAND COUNCIL

**Notes**  
 © Crown Copyright.  
 The Highland Council 2014 100023369

Revision Details	Drawn By	Check By	Check Date	Check Surv



**The Highland Council**  
**Comhairle na Gaidhealtachd**

**Roads & Transport  
 Community Services**

COMMUNITY\_SERVICE  
 GLENURQUHART\_RD,  
 INVERNESS\_IV3\_5NX  
 ADDRESS3


Phone 01463252939

E-mail HIGHLAND.GOV.UK

Project  
**THE\_HIGHLAND\_COUNCIL  
 (OFF-STREET PARKING PLACES)  
 (DECriminalISED PARKING  
 ENFORCEMENT AND  
 CONSOLIDATION)  
 ORDER\_2016**

Title  
**DINGWALL\_CAR\_PARK  
 CP0154**

Scale	1:2000 (A4)		
Drawn	GO	Date	22/08/16
Checked	SM	Date	CDATE
Project No:			
Drawing No:	7	Rev:	—

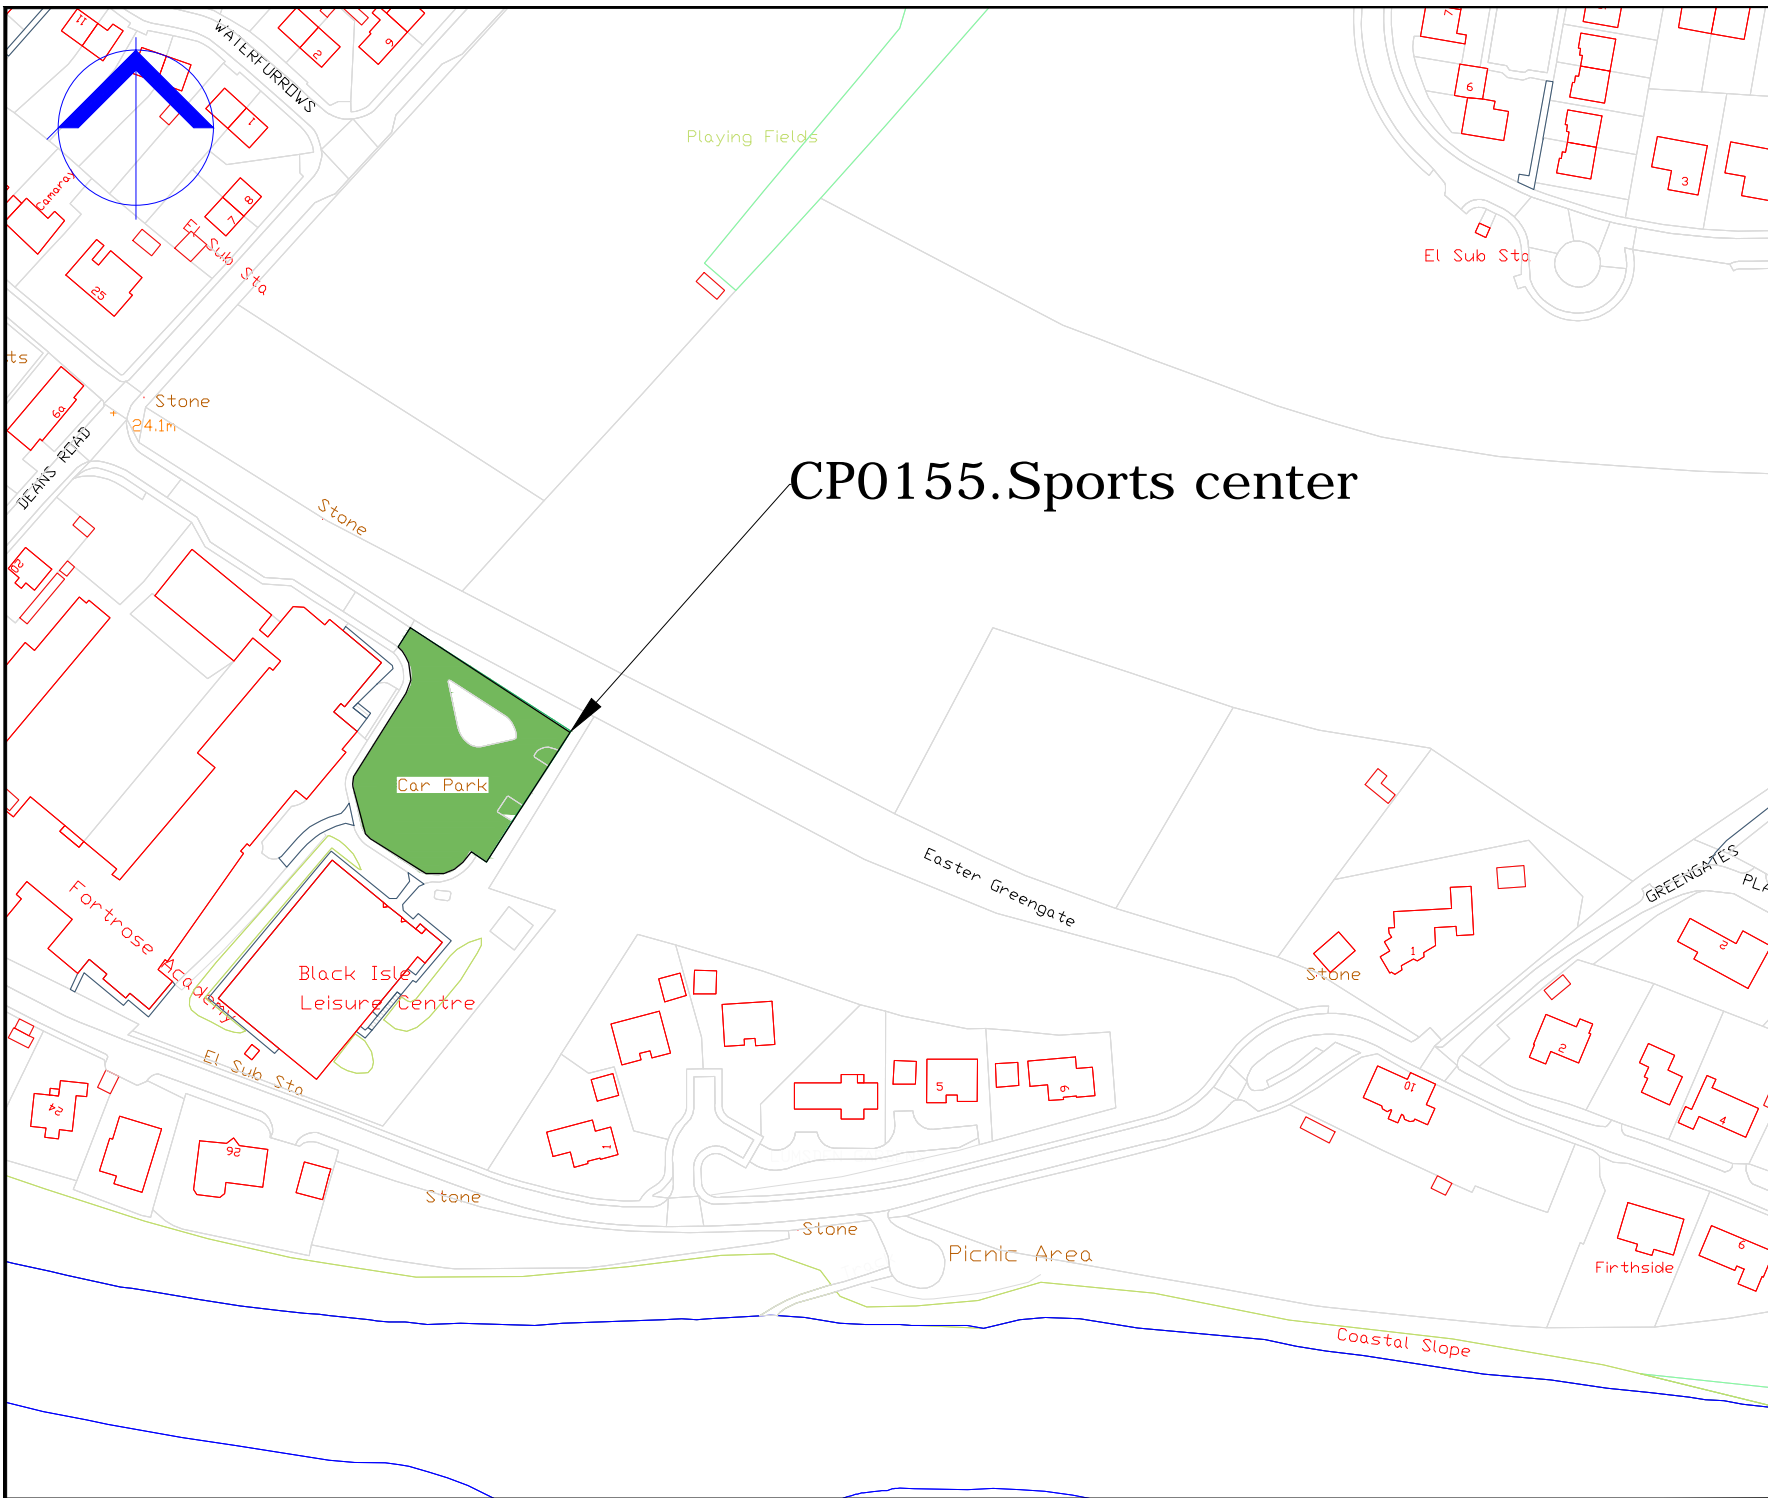

COPYRIGHT, DESIGNS and PATENTS ACT 1988:  
 This drawing may not be reproduced, copied or used in any way without the written permission of the Director of Development & Infrastructure.  
 © THE HIGHLAND COUNCIL

**Notes**  
 © Crown Copyright.  
 The Highland Council 2014 100023369

Revision Details				
Drawn By	Check By	Check Date	Check Surv	



**The Highland Council**  
**Comhairle na Gaidhealtachd**

**Roads & Transport  
 Community Services**


COMMUNITY\_SERVICE  
 GLENURQUHART\_RD,  
 INVERNESS\_IV3\_5NX  
 ADDRESS3

Phone 01463252939  
 E-mail HIGHLAND.GOV.UK

Project  
**THE HIGHLAND COUNCIL  
 (OFF-STREET PARKING PLACES)  
 (DECriminalISED PARKING  
 ENFORCEMENT AND  
 CONSOLIDATION)  
 ORDER\_2016**

Title  
**FORTROSE\_CAR\_PARK  
 CP0155**

Scale	1:2000 (@ A4)		
Drawn	GO	Date	22/08/16
Checked	SM	Date	CDATE
Project No:			
Drawing No:	15	Rev:	

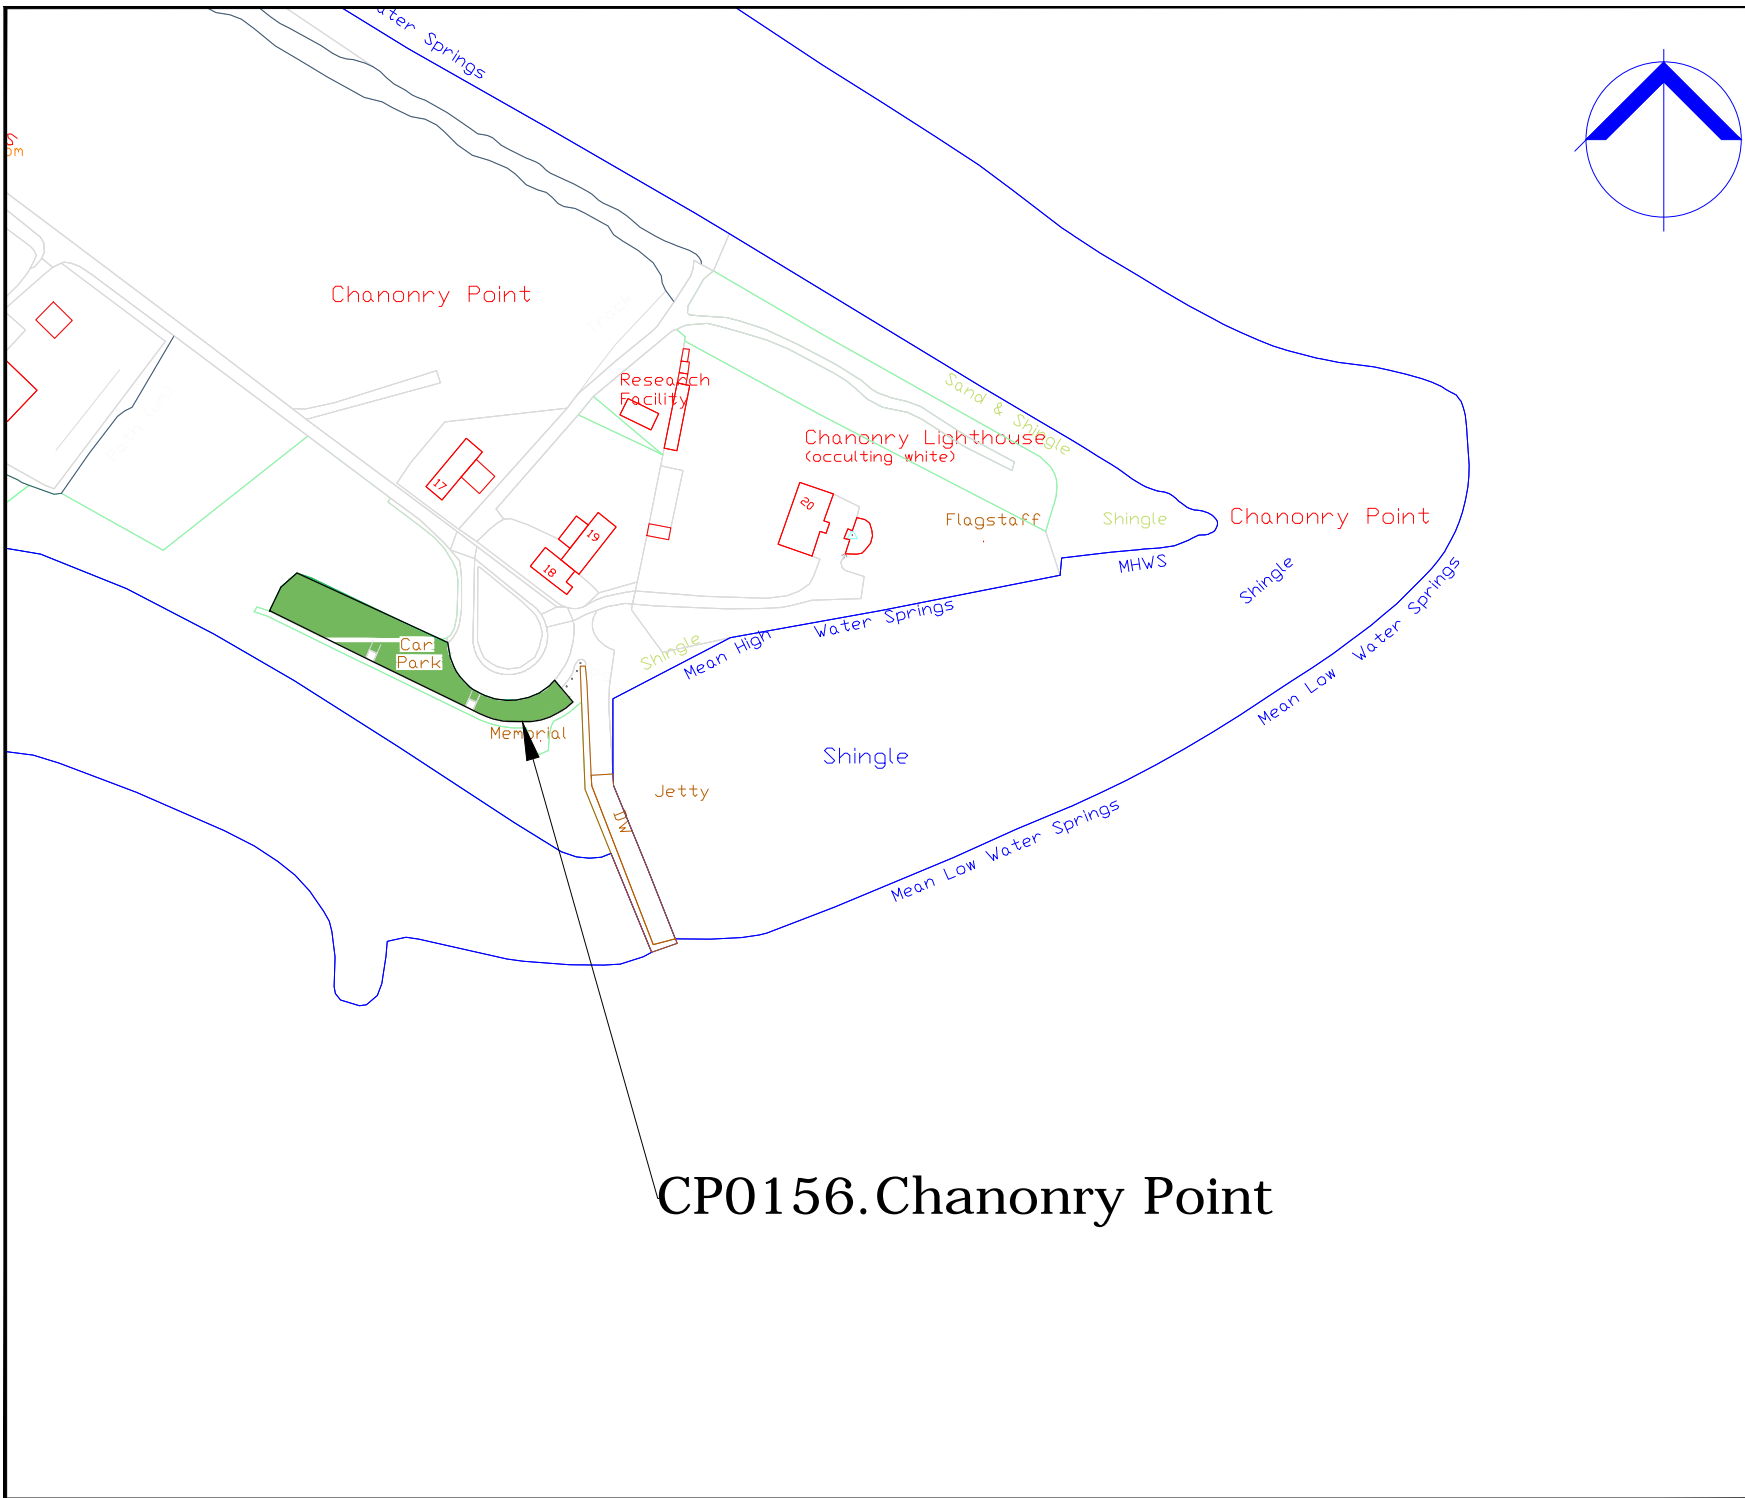

CP0156.Chanonry Point

COPYRIGHT, DESIGNS and PATENTS ACT 1988:  
 This drawing may not be reproduced, copied or used in any way without the written permission of the Director of Development & Infrastructure.  
 © THE HIGHLAND COUNCIL

**Notes**  
 © Crown Copyright.  
 The Highland Council 2014 100023369

Revision Details				
Drawn By	Check By	Check Date	Check Sur	



**Roads & Transport  
 Community Services**

COMMUNITY\_SERVICE  
 GLENURQUHART\_RD,  
 INVERNESS\_IV3\_5NX  
 ADDRESS3

Phone 01463252939  
 E-mail HIGHLAND.GOV.UK

Project  
 THE\_HIGHLAND\_COUNCIL  
 (OFF-STREET\_PARKING\_PLACES)  
 (DECriminalISED\_PARKING  
 ENFORCEMENT\_AND  
 CONSOLIDATION)  
 ORDER\_2016


Title  
 CHANONRY\_POINT\_CAR\_PARK  
 CP0156

Scale  
 1:2000 (@ A4)

Drawn	GO	Date	22/08/16
Checked	SM	Date	CDATE

Project No:

Drawing No:	16	Rev:	—
-------------	----	------	---

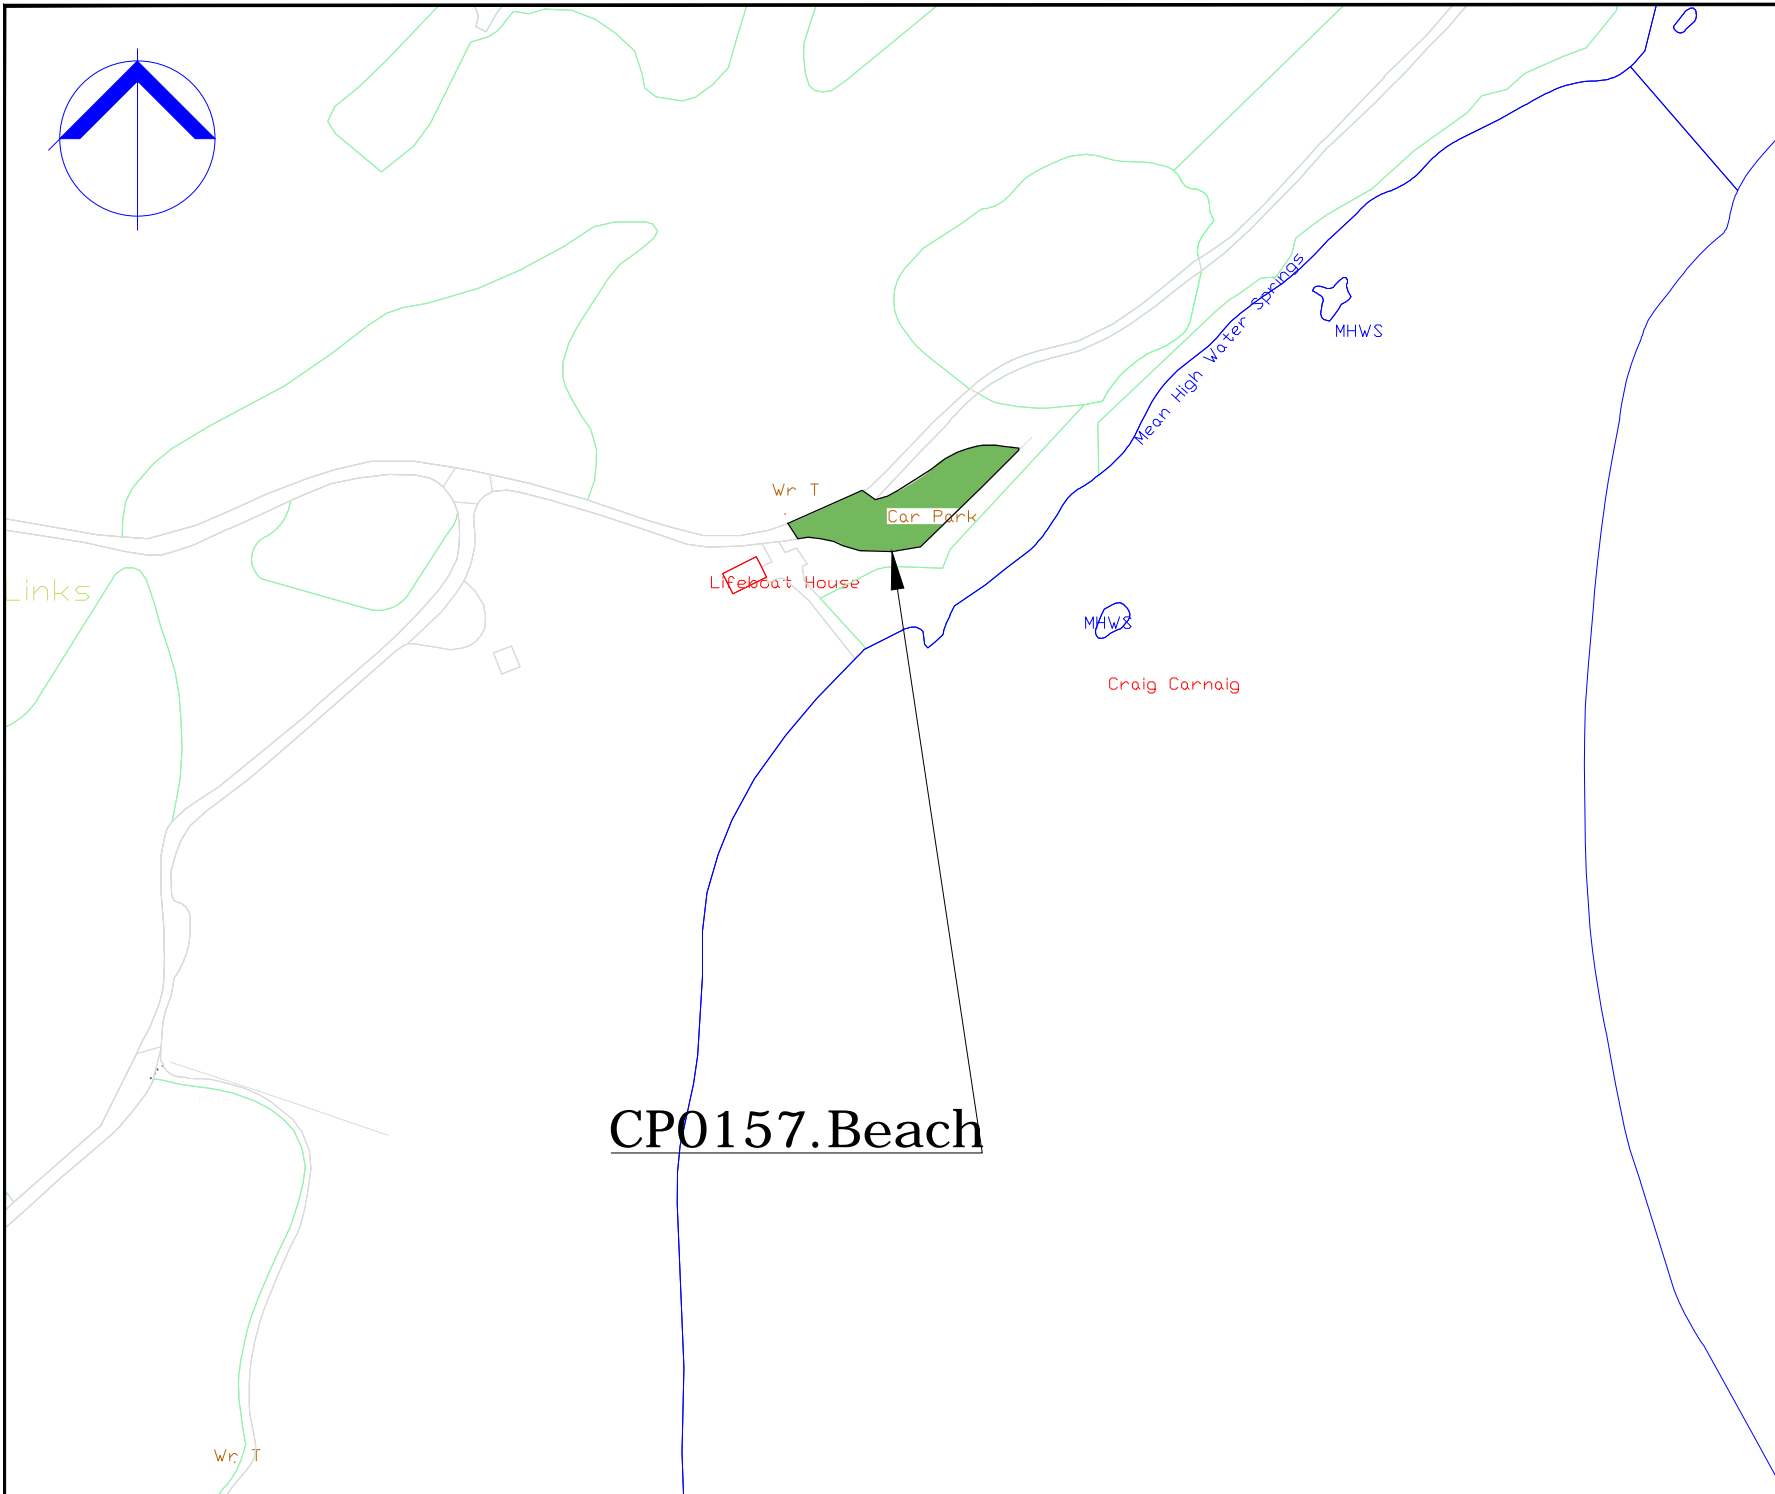

COPYRIGHT, DESIGNS and PATENTS ACT 1988:

This drawing may not be reproduced, copied or used in any way without the written permission of the Director of Development & Infrastructure.

© THE HIGHLAND COUNCIL

**Notes**

© Crown Copyright.  
The Highland Council 2014 100023369

Revision Details			
Drawn By	Checked By	Check Date	By



**Roads & Transport  
Community Services**

COMMUNITY\_SERVICE  
GLENURQUHART\_RD,  
INVERNESS\_IV3\_5NX  
ADDRESS3

Phone 01463252939

E-mail HIGHLAND.GOV.UK

Project  
**THE\_HIGHLAND\_COUNCIL  
(OFF-STREET\_PARKING\_PLACES)  
(DECriminalISED\_PARKING  
ENFORCEMENT\_AND  
CONSOLIDATION)  
ORDER\_2016**

Title  
**DORNOCH\_CAR\_PARK  
CP0157**

Scale  
**1:2000 (@ A4)**

Drawn	GO	Date	22/08/16
Checked	SM	Date	CDATE

Project No:

Drawing No: **9** Rev: **-**

**CP0157.Beach**



Coral Beach CP

Glen Claihan

COPYRIGHT, DESIGNS and PATENTS ACT 1988.  
 This drawing may not be reproduced, copied or used in any way without the written permission of the Director of Development & Infrastructure.  
 © THE HIGHLAND COUNCIL

**Notes**  
 © Crown Copyright.  
 The Highland Council 2014 100023369

Revision Details	Drawn By	Checked By	Checked Date	Surf



**The Highland Council**  
 Comhairle na Gaidhealtachd

**Roads & Transport  
 Community Services**

COMMUNITY\_SERVICE  
 GLENURQUHART\_RD,  
 INVERNESS\_IV3\_5NX

Phone 01463252939  
 E-mail HIGHLAND.GOV.UK

Project:  
 THE\_HIGHLAND\_COUNCIL  
 (OFF-STREET\_PARKING\_PLACES)  
 (DECriminalISED\_PARKING  
 ENFORCEMENT\_AND  
 CONSOLIDATION)  
 ORDER\_2016


Title:  
 CORAL\_BEACH\_CAR\_PARK  
 CP0158


Scale:  
 1:2000 (@ A4)

Drawn	GO	Date	22/08/16
Checked	SM	Date	CDATE

Project No:

Drawing No:	60	Rev:	—
-------------	----	------	---

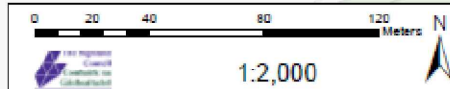

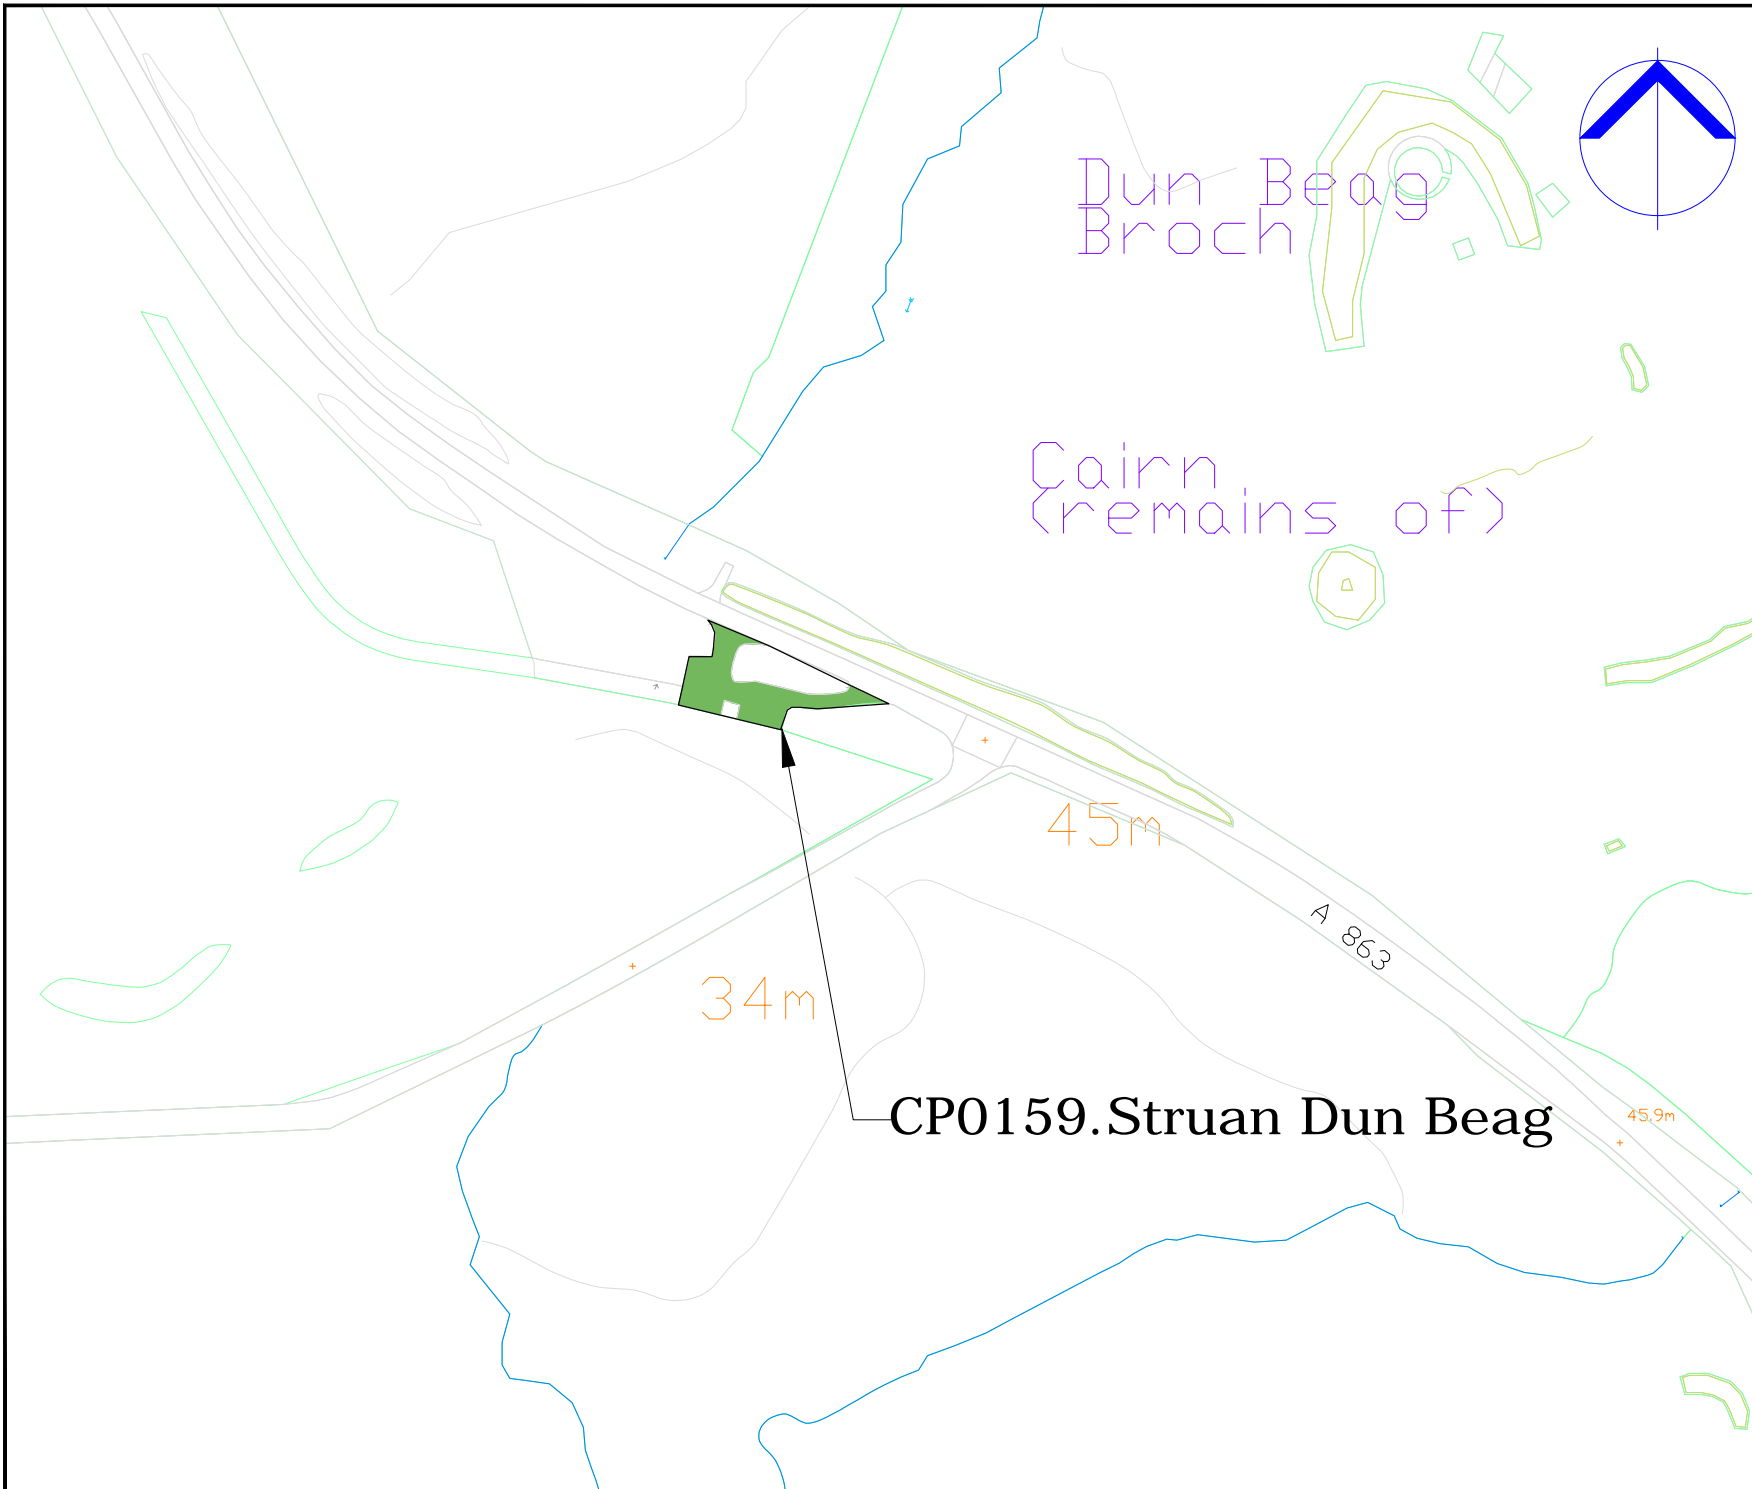

COPYRIGHT, DESIGNS and PATENTS ACT 1986.  
 This drawing may not be reproduced, copied or used in any way without the written permission of the Director of Development & Infrastructure.  
 © THE HIGHLAND COUNCIL

**Notes**  
 © Crown Copyright,  
 The Highland Council 2014 100023369

Revision Details			
Drawn By	Checked By	Check Date	Check Suf



**Roads & Transport  
 Community Services**

COMMUNITY\_SERVICE  
 GLENURQUHART\_RD,  
 INVERNESS\_IV3\_5NX  
 ADDRESS3

Phone 01463252939  
 E-mail HIGHLAND.GOV.UK

Project:  
 THE\_HIGHLAND\_COUNCIL  
 (OFF-STREET\_PARKING\_PLACES)  
 (DECriminalISED\_PARKING  
 ENFORCEMENT\_AND  
 CONSOLIDATION)  
 ORDER\_2016

Title:  
 STRUAN\_DUN\_BEAG\_CP  
 CP0159


Scale:  
 1:2000 (@ A4)

Drawn	GO	Date	02/09/16
Checked	SM	Date	CDATE

Project No:

Drawing No: 116 Rev: \_



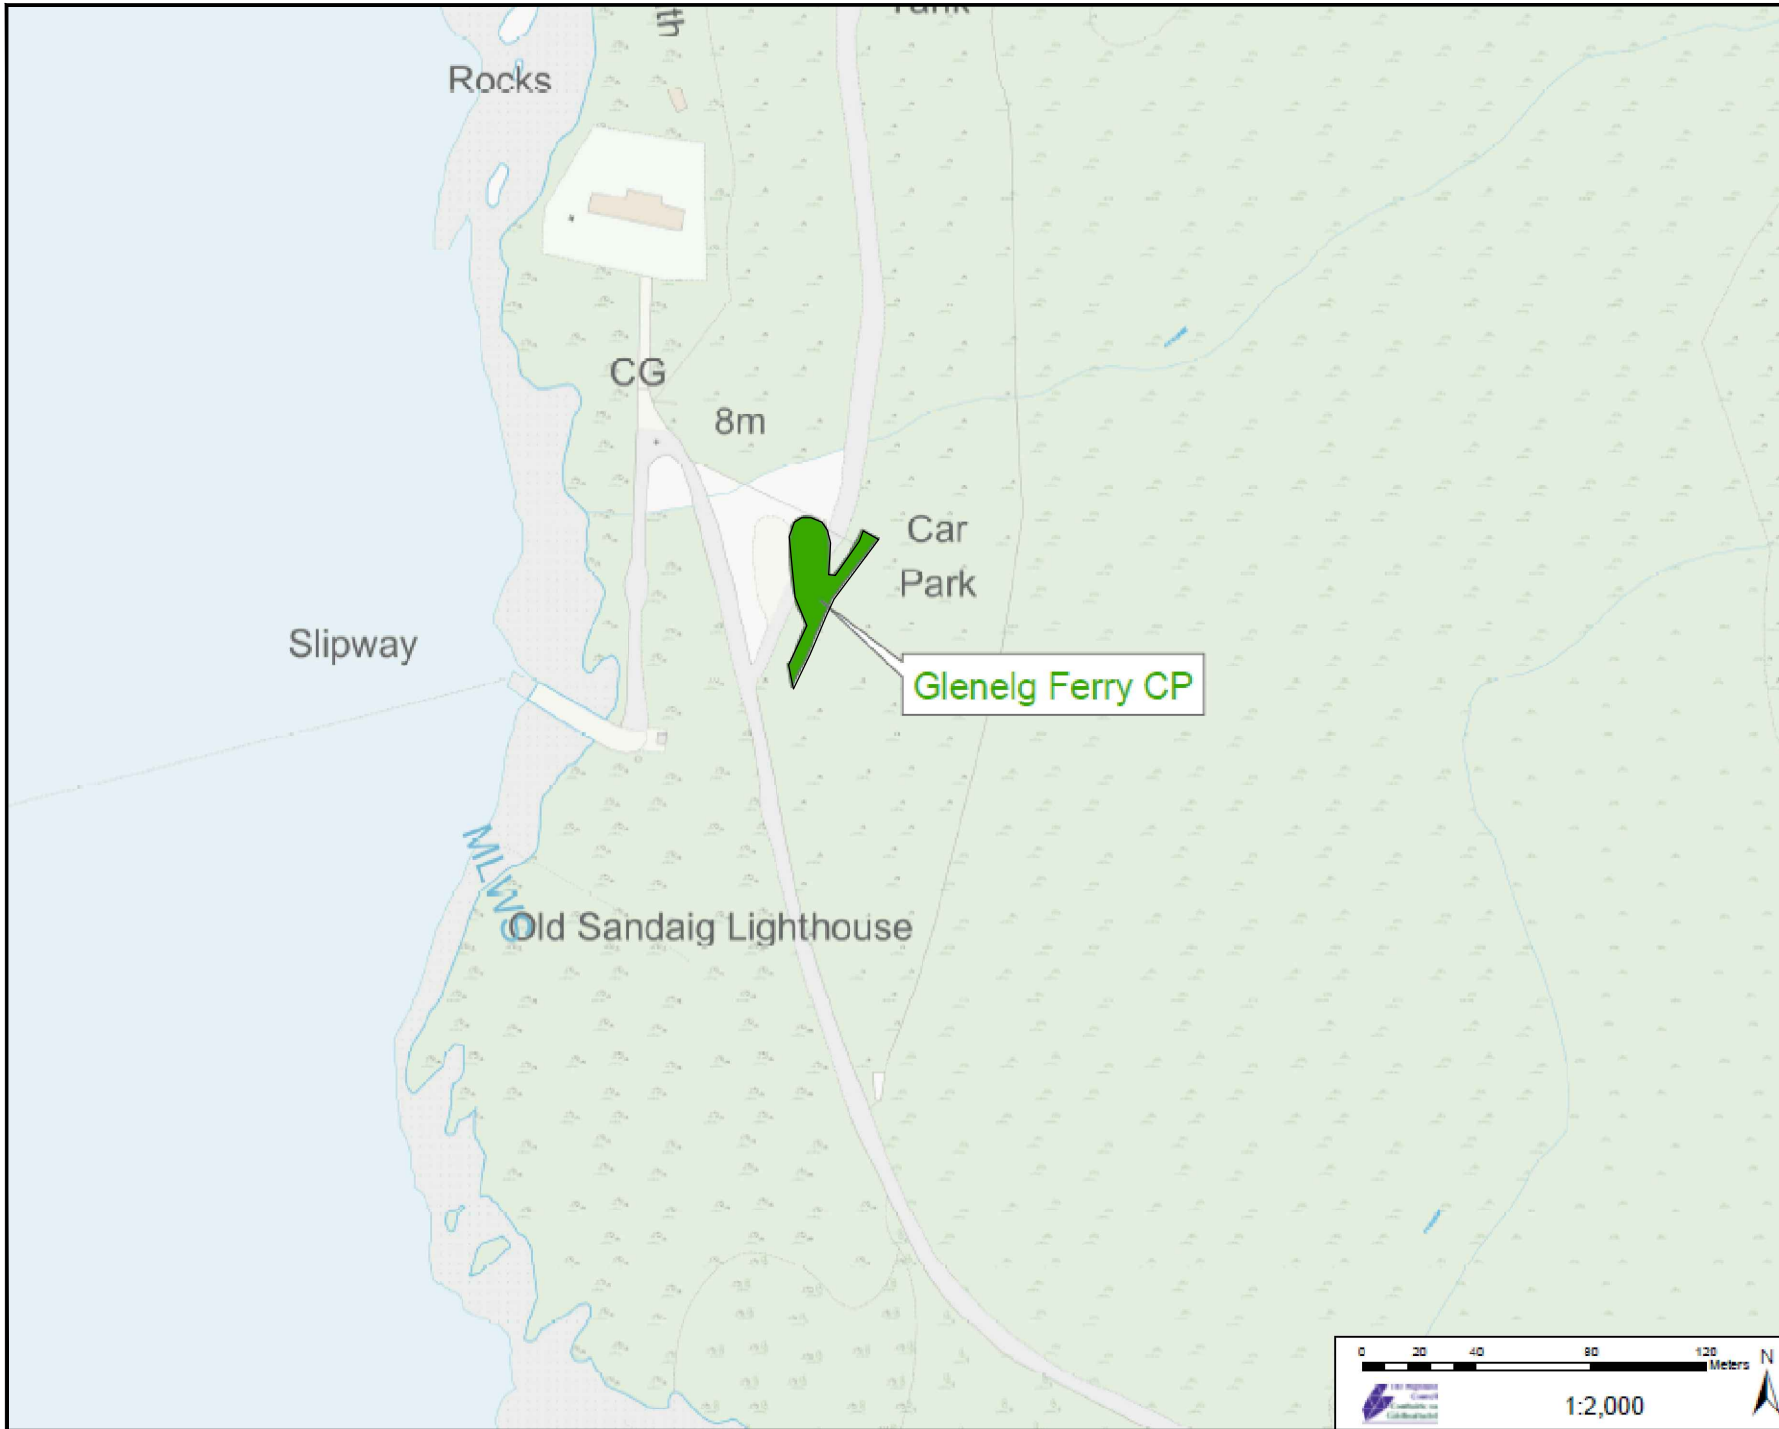

COPYRIGHT, DESIGNS AND PATENTS ACT 1986:  
 This drawing may not be reproduced, copied or used in any way without the written permission of the Director of Development & Infrastructure.  
 © THE HIGHLAND COUNCIL

**Notes**  
 © Crown Copyright.  
 The Highland Council 2014 100023369

Revision Details	Drawn By	Checked By	Check Date	Scale



**The Highland Council**  
 Comhairle na Gaidhealtachd

**Roads & Transport  
 Community Services**

COMMUNITY\_SERVICE  
 GLENURQUHART\_RD,  
 INVERNESS\_IV3\_5NX

Phone 01463252939  
 E-mail HIGHLAND.GOV.UK


Project:  
**THE\_HIGHLAND\_COUNCIL  
 (OFF-STREET\_PARKING\_PLACES)  
 (DECriminalISED\_PARKING  
 ENFORCEMENT\_AND  
 CONSOLIDATION)  
 ORDER\_2016**


Title:  
**GLENELG\_FERRY\_CAR\_PARK  
 CP0160**

Scale:  
**1:2000 (@ A4)**

Drawn	GO	Date	22/08/16
Checked	SM	Date	CDATE

Project No.	
Drawing No.	71
Rev.	—

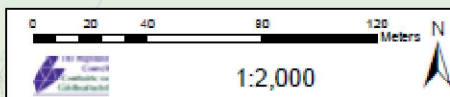

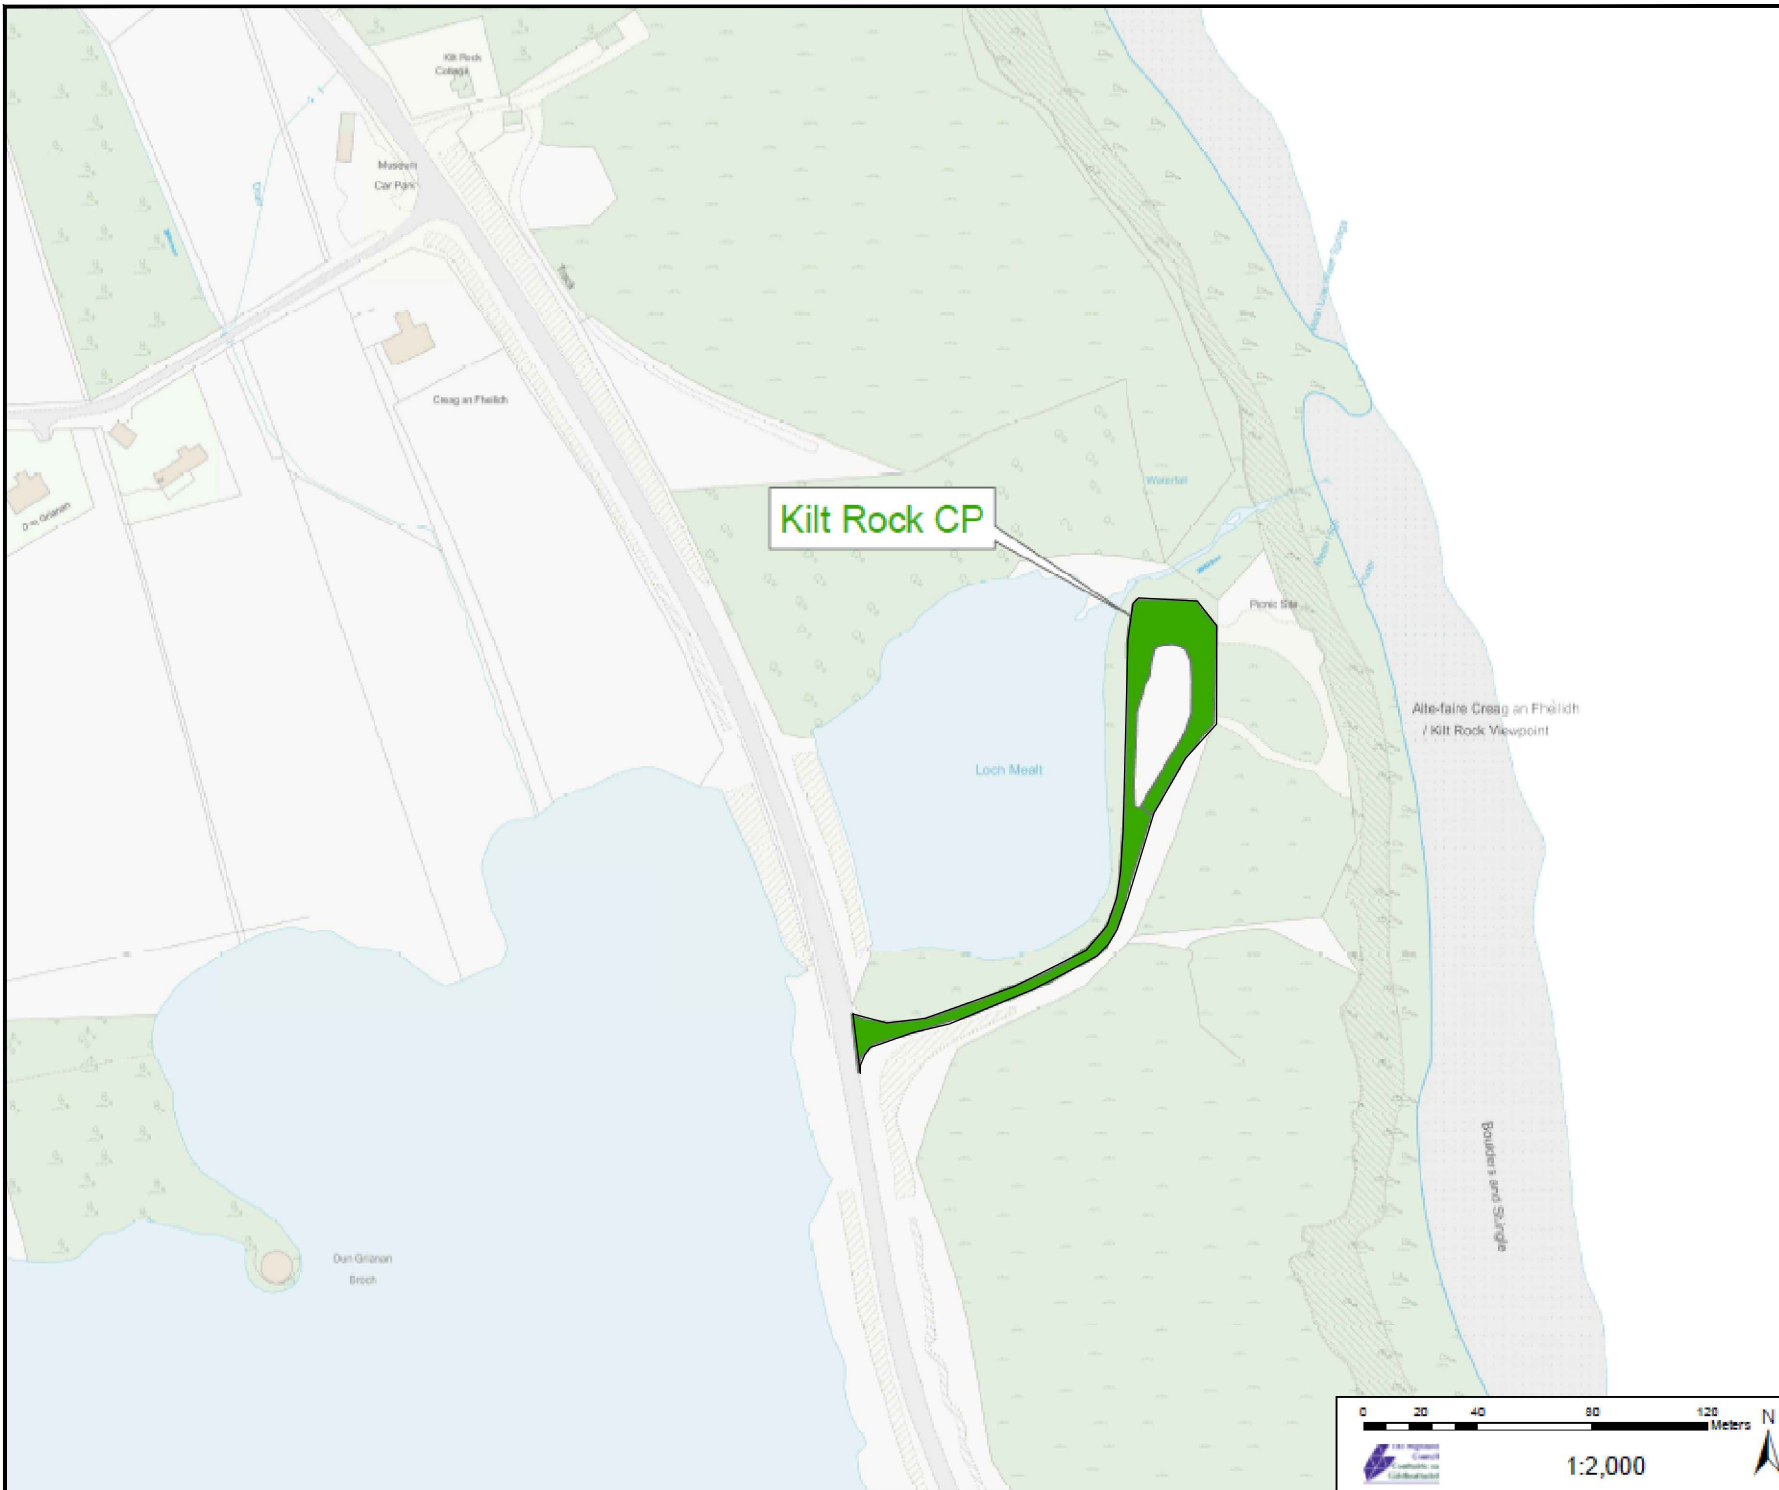

**Kilt Rock CP**

COPYRIGHT, DESIGNS and PATENTS ACT 1986:  
 This drawing may not be reproduced, copied or used in any way without the written permission of the Director of Development & Infrastructure.  
 © THE HIGHLAND COUNCIL

**Notes**

© Crown Copyright.  
 The Highland Council 2014 100023369

--	--	--	--	--

**Revision Details**

Drawn By	Checked By	Check Date	Subs



**Roads & Transport  
 Community Services**

COMMUNITY\_SERVICE  
 GLENURQUHART\_RD,  
 INVERNESS\_IV3\_5NX  
 ADDRESS3

Phone 01463252939  
 E-mail HIGHLAND.GOV.UK

Project  
**THE HIGHLAND COUNCIL  
 (OFF-STREET PARKING PLACES)  
 (DECriminalISED PARKING  
 ENFORCEMENT AND  
 CONSOLIDATION)  
 ORDER\_2016**


Title  
**KILT\_ROCK\_CP  
 CP0161**

Scale  
**1:2000 (@ A4)**


Drawn	GO	Date	22/08/16
Checked	SM	Date	CDATE

Project No:

Drawing No:	76	Rev:	—
-------------	----	------	---

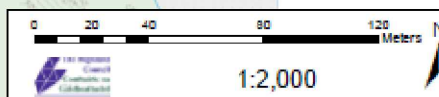



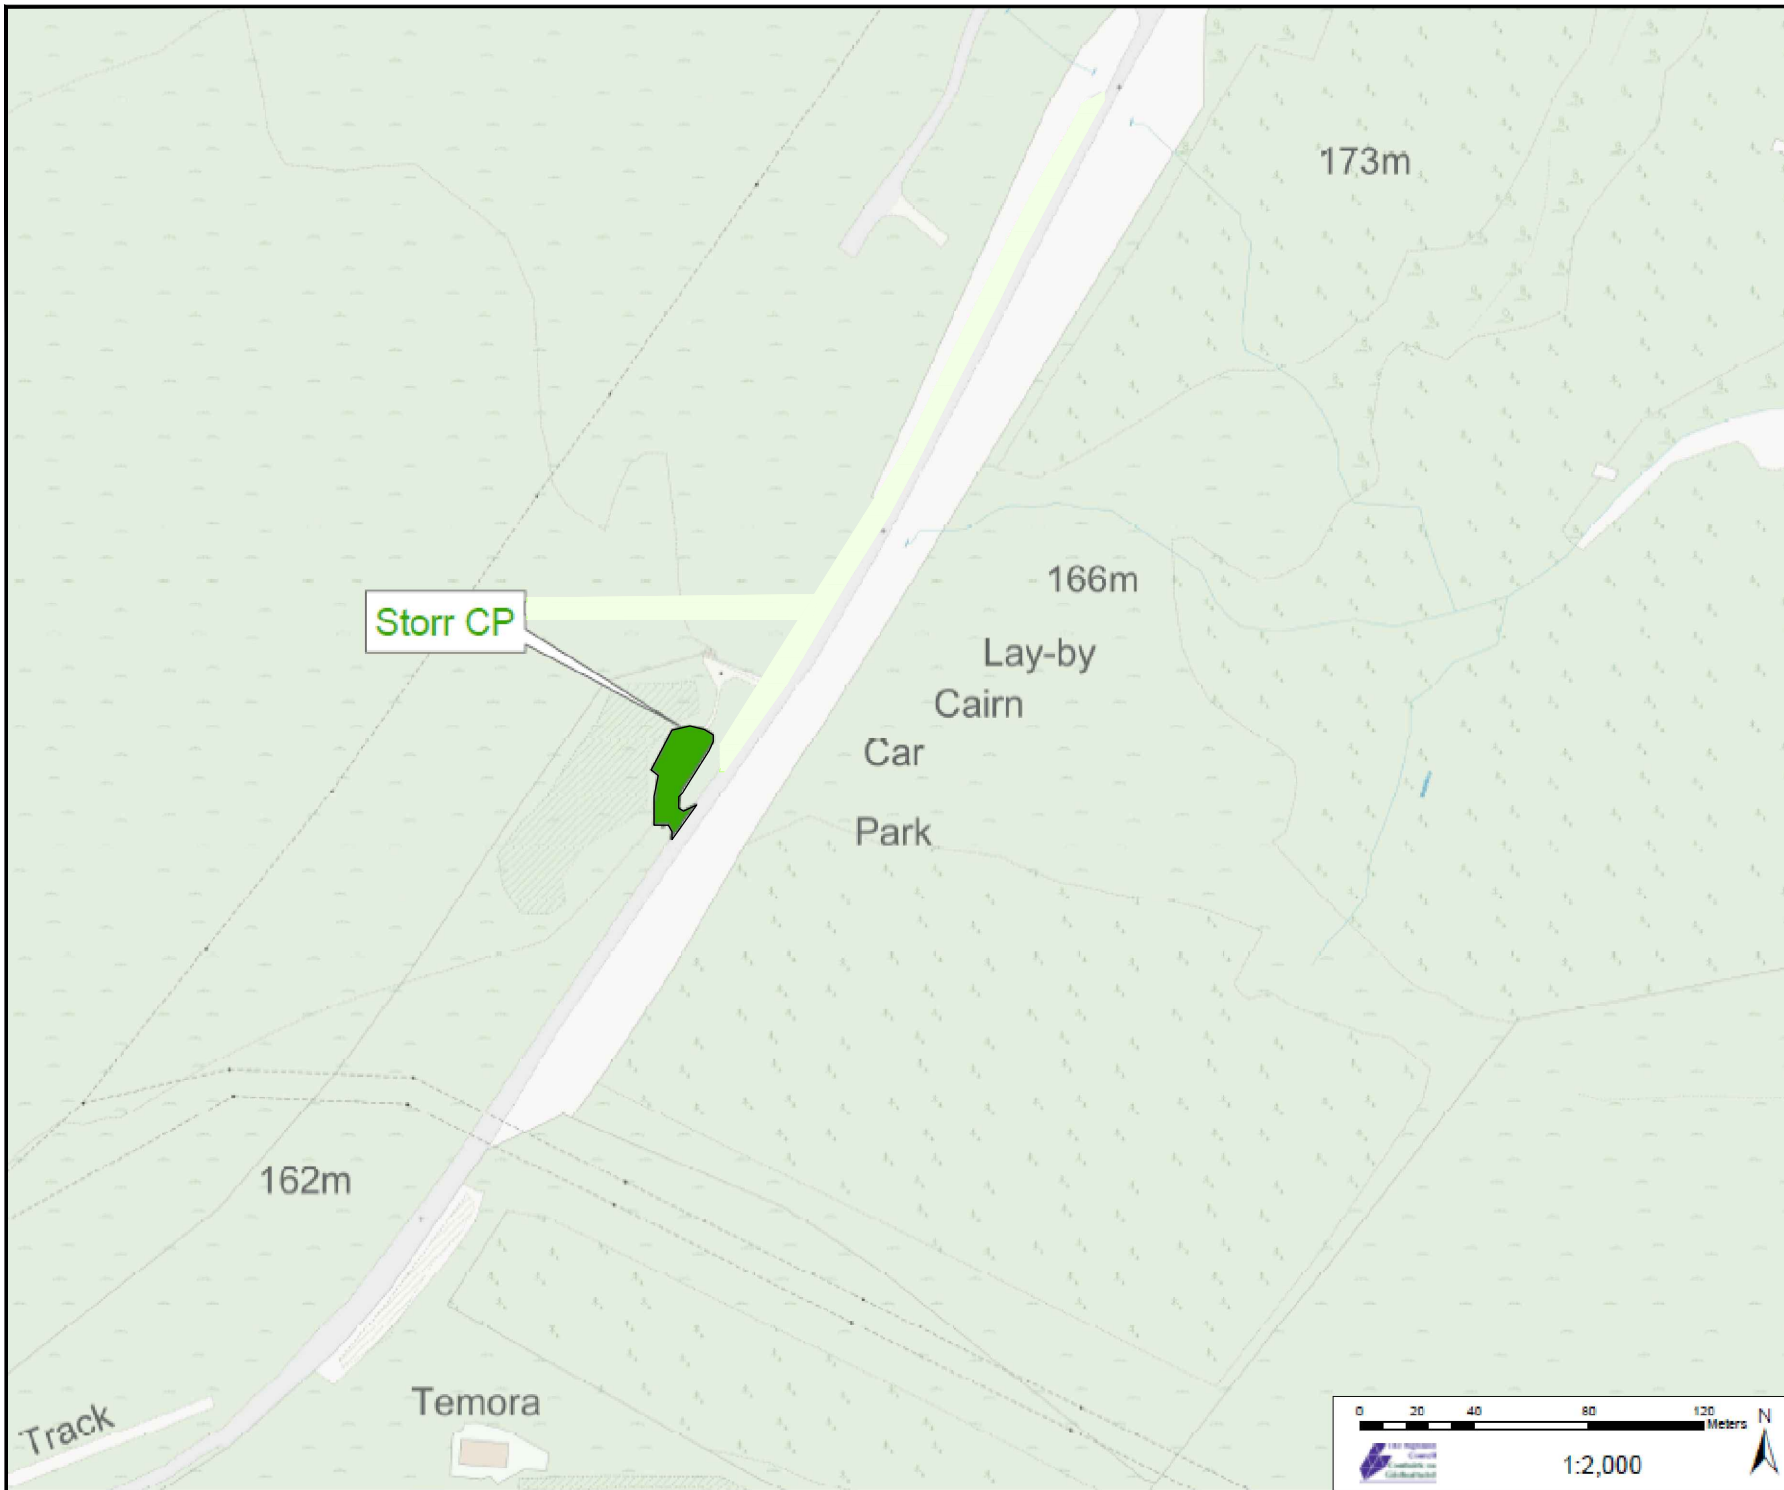

COPYRIGHT, DESIGNS and PATENTS ACT 1988.  
 This drawing may not be reproduced, copied or used in any way without the written permission of the Director of Development & Infrastructure.  
 © THE HIGHLAND COUNCIL

**Notes**  
 © Crown Copyright.  
 The Highland Council 2014 100023369

Revision	Drawn By	Checked By	Check Date	Surf

Revision Details



**Roads & Transport  
 Community Services**

COMMUNITY\_SERVICE  
 GLENURQUHART\_RD,  
 INVERNESS\_IV3\_5NX  
 ADDRESS3

Phone 01463252939  
 E-mail HIGHLAND.GOV.UK

Project:  
 THE\_HIGHLAND\_COUNCIL  
 (OFF-STREET\_PARKING\_PLACES)  
 (DECriminalISED PARKING  
 ENFORCEMENT AND  
 CONSOLIDATION)  
 ORDER\_2016

Title: **STORR\_CAR\_PARK  
 CP0163**

Scale: **1:2000 (@ A4)**


Drawn	GO	Date	22/08/16
Checked	SM	Date	CDATE

Project No:

Drawing No:	90	Rev:	-
-------------	----	------	---



Track  
 Temora

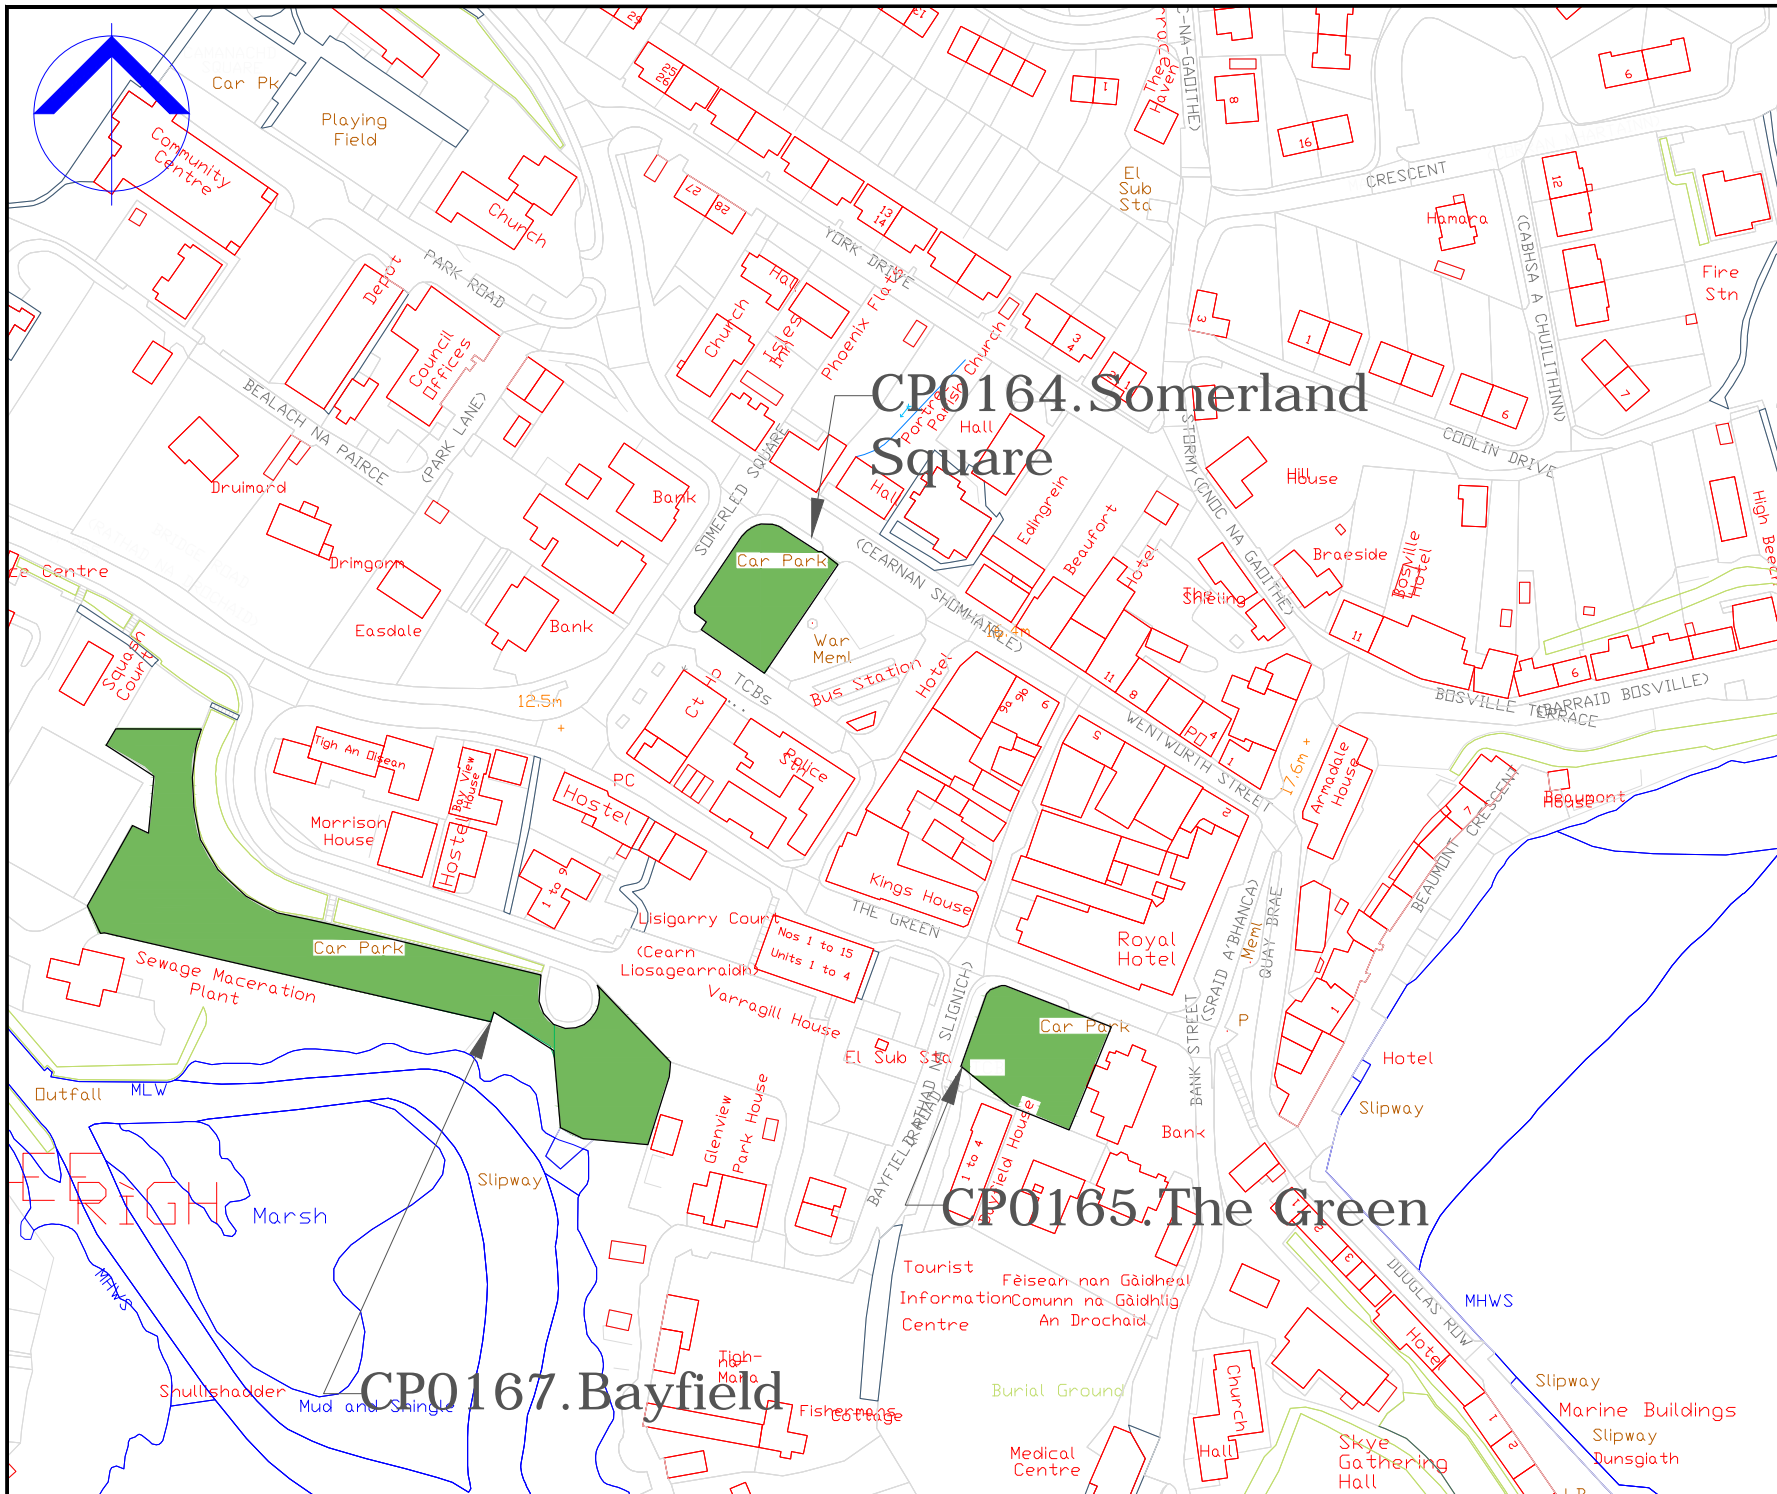

COPYRIGHT, DESIGNS and PATENTS ACT 1988:  
 This drawing may not be reproduced, copied or used in any way without the written permission of the Director of Development & Infrastructure.  
 © THE HIGHLAND COUNCIL

**Notes**  
 © Crown Copyright.  
 The Highland Council 2014 100023369

Revision Details	Drawn By	Checked By	Date	Scale

**The Highland Council**  
 Comhairle na Gaidhealtachd

**Roads & Transport  
 Community Services**

COMMUNITY\_SERVICE  
 GLENURQUHART\_RD,  
 INVERNESS\_IV3\_5NX  
 ADDRESS3

Phone 01463252939

E-mail HIGHLAND.GOV.UK


Project  
**THE\_HIGHLAND\_COUNCIL  
 (OFF-STREET\_PARKING\_PLACES)  
 (DECriminalISED\_PARKING  
 ENFORCEMENT\_AND  
 CONSOLIDATION)  
 ORDER\_2016**

Title  
**PORTREE\_CAR\_PARK  
 CP0164,0165,0167**


Scale  
**1:2000 (@ A4)**

Drawn	GO	Date	22/08/16
Checked	SM	Date	CDATE

Project No:	
Drawing No:	43
Rev:	

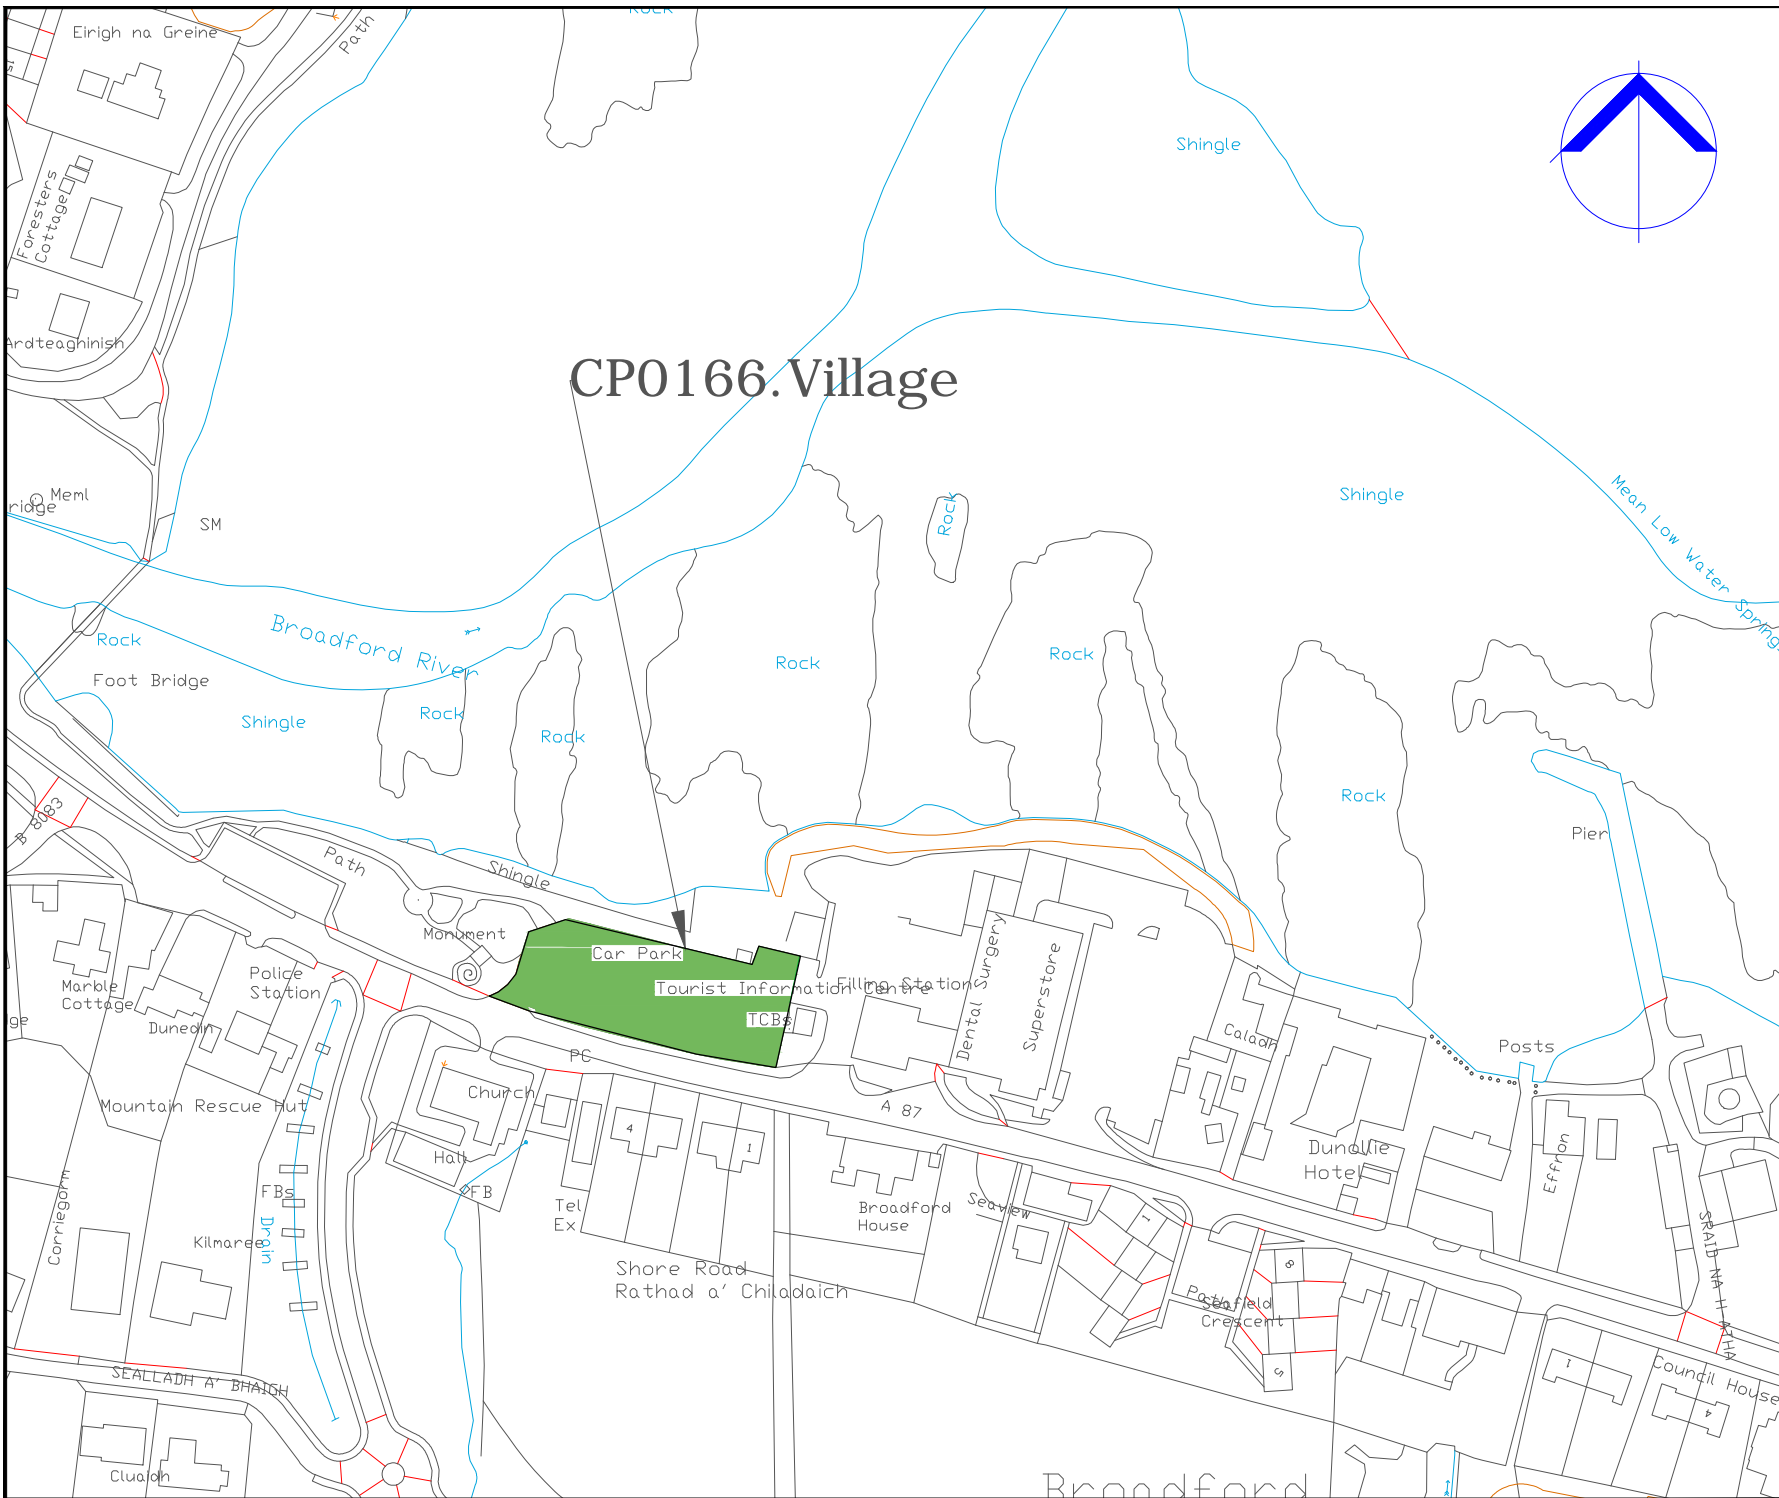

COPYRIGHT, DESIGNS and PATENTS ACT 1988:  
 This drawing may not be reproduced, copied or used in any way without the written permission of the Director of Development & Infrastructure.  
 © THE HIGHLAND COUNCIL

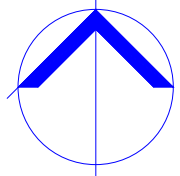

**Notes**  
 © Crown Copyright.  
 The Highland Council 2014 100023369

Revision Details			
Drawn By	Check By	Check Date	Surf



**The Highland Council**  
**Comhairle na Gaidhealtachd**

**Roads & Transport  
 Community Services**


COMMUNITY\_SERVICE  
 GLENURQUHART\_RD,  
 INVERNESS\_IV3\_5NX  
 ADDRESS3

Phone 01463252939  
 E-mail HIGHLAND.GOV.UK


Project  
**THE HIGHLAND COUNCIL  
 (OFF-STREET PARKING PLACES)  
 (DECRIMINALISED PARKING  
 ENFORCEMENT AND  
 CONSOLIDATION)  
 ORDER\_2016**

Title  
**BROADFORD\_CAR\_PARK  
 CP0166**

Scale	1:2000 ( @ A4)		
Drawn	GO	Date	22/08/16
Checked	SM	Date	CDATE
Project No:			
Drawing No:	5	Rev:	

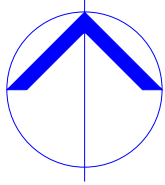


# CP0168. Kyleakin

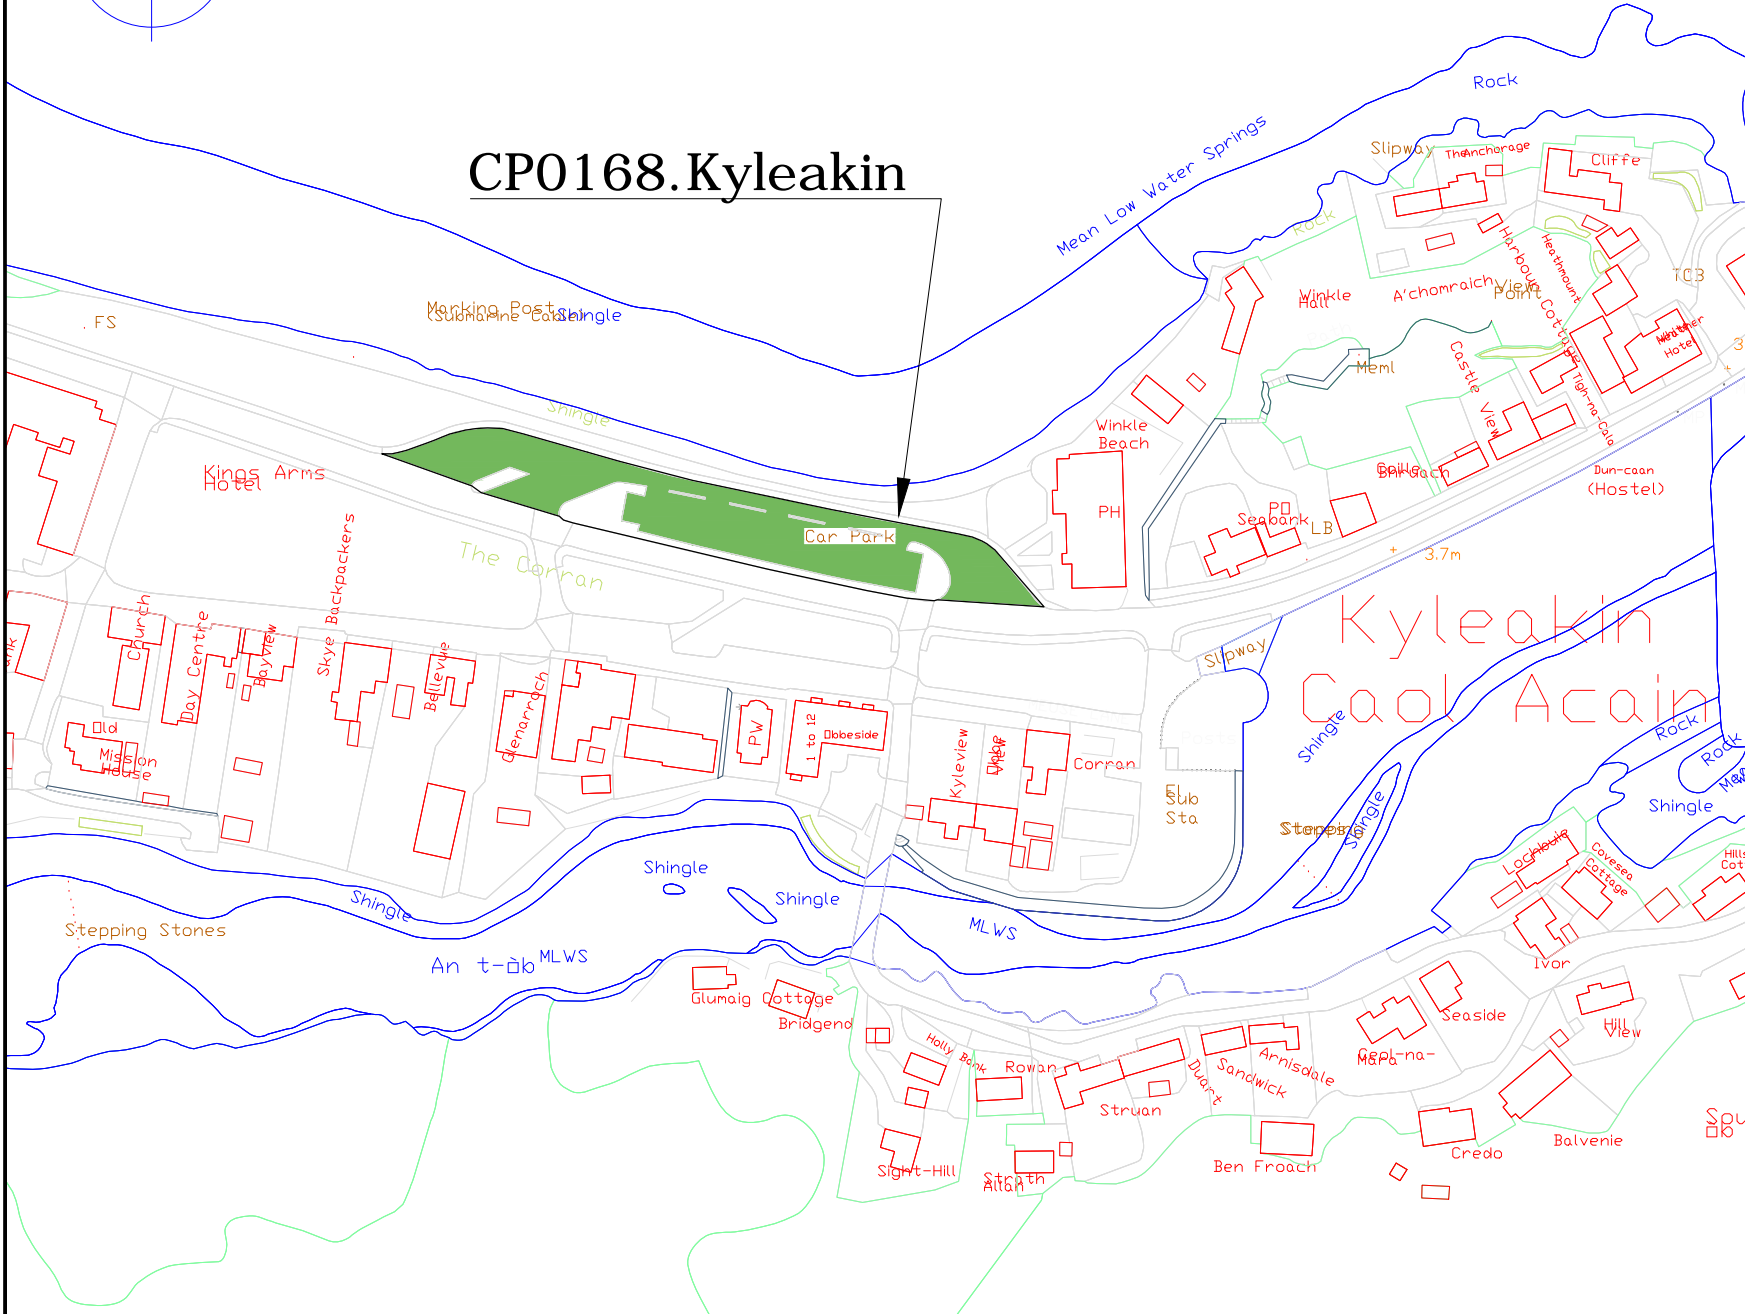

COPYRIGHT, DESIGNS and PATENTS ACT 1986:  
 This drawing may not be reproduced, copied or used in any way without the written permission of the Director of Development & Infrastructure.  
 © THE HIGHLAND COUNCIL

**Notes**  
 © Crown Copyright,  
 The Highland Council 2014 100023369

Revision Details			
Drawn By	Checked By	Check Date	Surf



**The Highland Council**  
**Comhairle na Gaidhealtachd**

**Roads & Transport  
 Community Services**


COMMUNITY\_SERVICE  
 GLENURQUHART\_RD,  
 INVERNESS\_IV3\_5NX  
 ADDRESS3

Phone 01463252939  
 E-mail HIGHLAND.GOV.UK

Project: **THE HIGHLAND COUNCIL  
 (OFF-STREET PARKING PLACES)  
 (DECriminalISED PARKING  
 ENFORCEMENT AND  
 CONSOLIDATION)  
 ORDER\_2016**

Title: **KYLEAKIN\_CP  
 CP0168**

Scale:	1:2000 (@ A4)		
Drawn:	GO	Date:	02/09/16
Checked:	SM	Date:	CDATE
Project No:			
Drawing No:	118	Rev:	

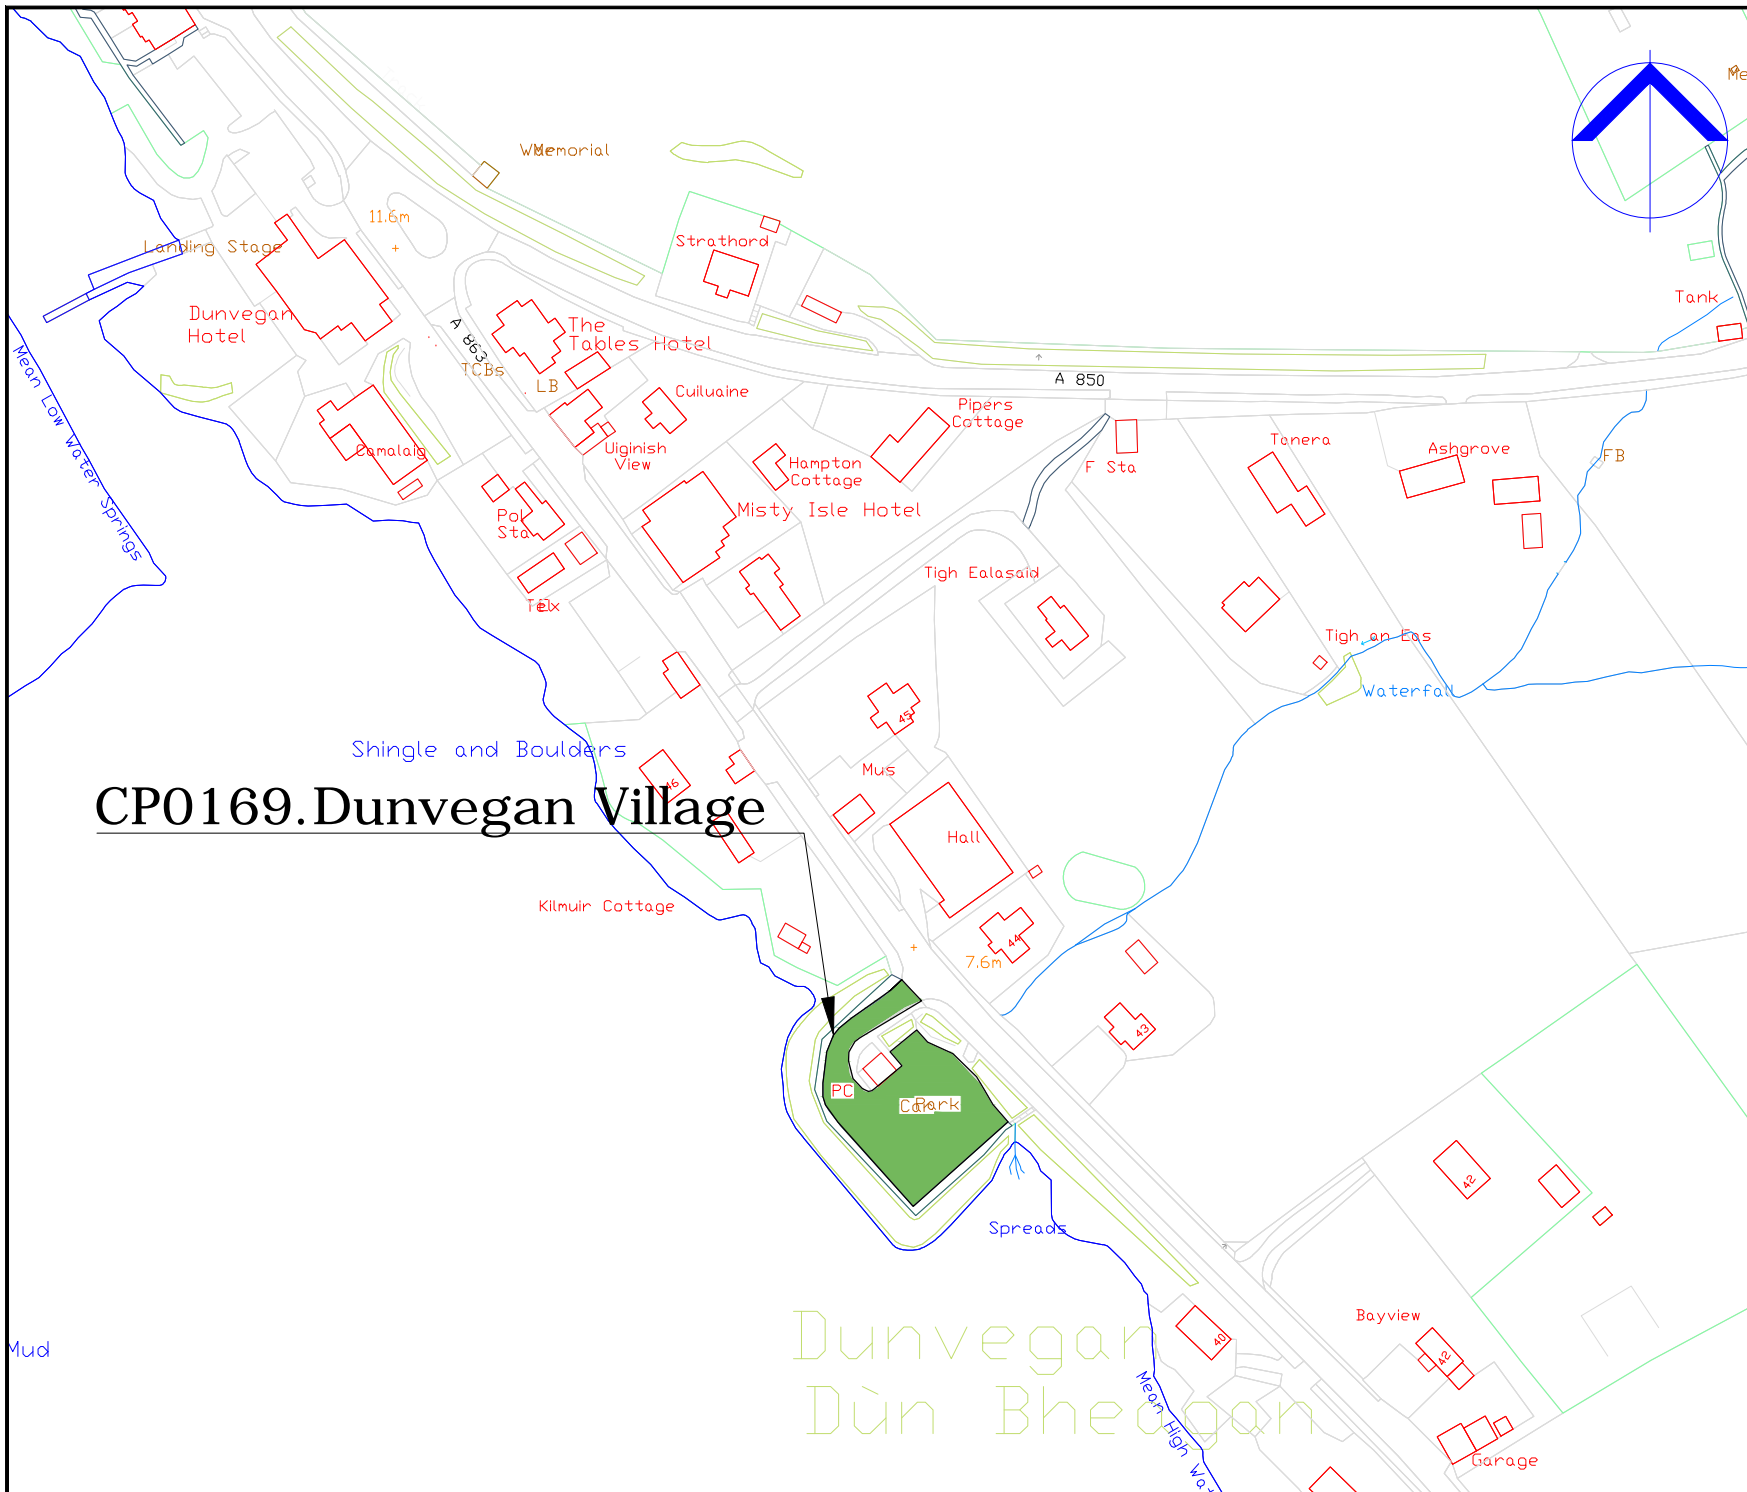

# CP0169. Dunvegan Village

COPYRIGHT, DESIGNS and PATENTS ACT 1988:  
 This drawing may not be reproduced, copied or used in any way without the written permission of the Director of Development & Infrastructure.  
 © THE HIGHLAND COUNCIL

**Notes**  
 © Crown Copyright,  
 The Highland Council 2014 100023369

--	--	--	--	--	--

**Revision Details**

Drawn By	Checked By	Check Date	Check Date	Check Date	Check Date



**Roads & Transport  
 Community Services**

COMMUNITY\_SERVICE  
 GLENURQUHART\_RD,  
 INVERNESS\_IV3\_5NX  
 ADDRESS3

Phone 01463252939  
 E-mail HIGHLAND.GOV.UK

Project:  
**THE\_HIGHLAND\_COUNCIL  
 (OFF-STREET\_PARKING\_PLACES)  
 (DECriminalISED\_PARKING  
 ENFORCEMENT\_AND  
 CONSOLIDATION)  
 ORDER\_2016**

Title:  
**DUNVEGAN\_VILLAGE\_CP  
 CP0169**

Scale: 1:2000 (@ A4)


Drawn	GO	Date	02/09/16
-------	----	------	----------

Checked	SM	Date	CDATE
---------	----	------	-------

Project No:

Drawing No:	115	Rev:	_
-------------	-----	------	---




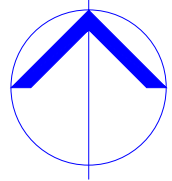

# CP0179.Plock Road Car Park

# CP0172.Old Ferry Assemble

# CP0170.Village

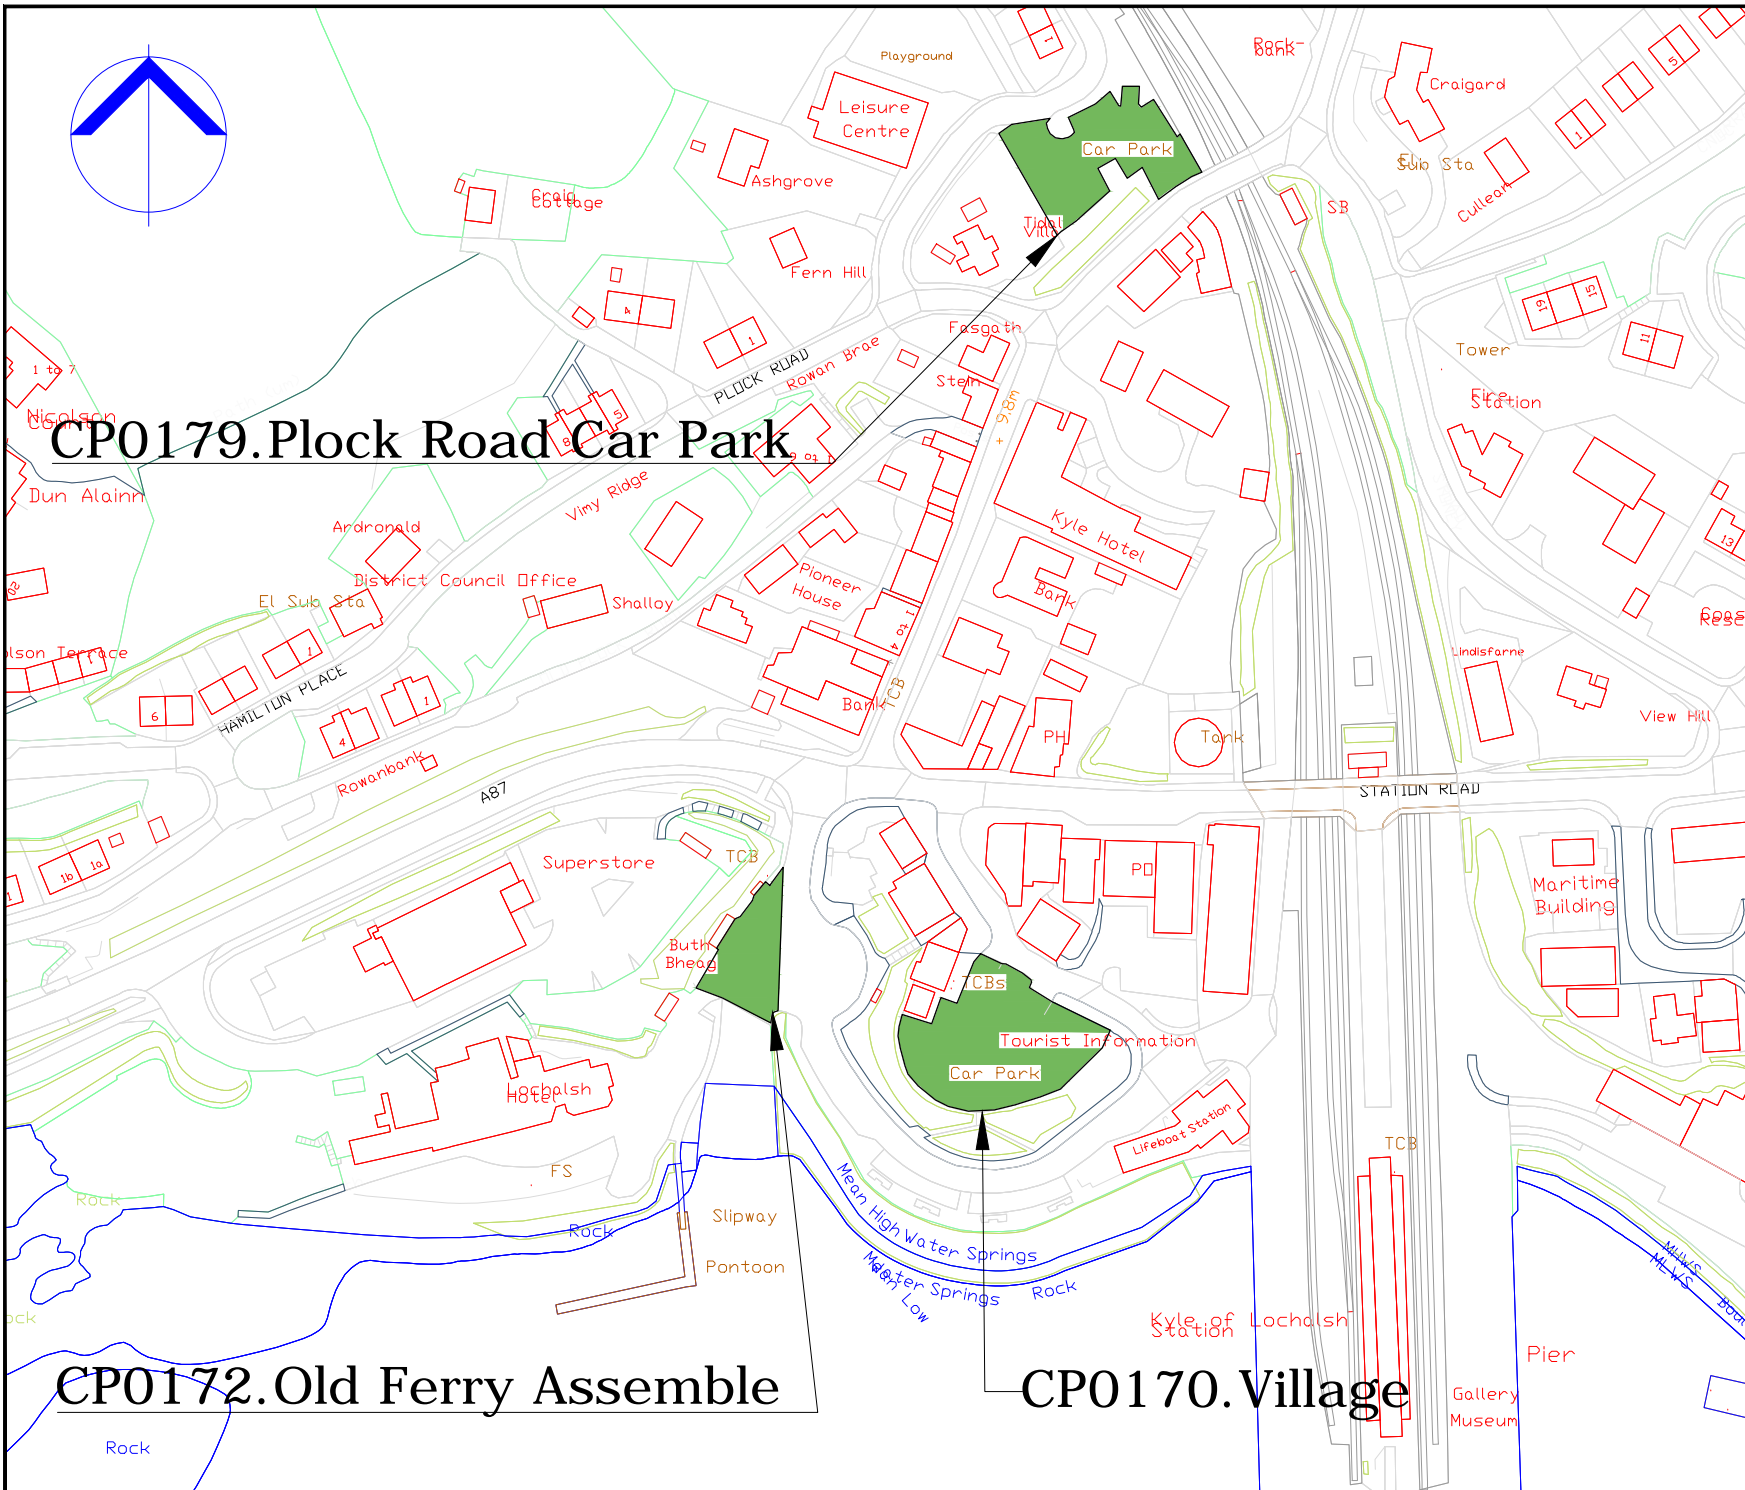

COPYRIGHT, DESIGNS and PATENTS ACT 1986:  
 This drawing may not be reproduced, copied or used in any way without the written permission of the Director of Development & Infrastructure.  
 © THE HIGHLAND COUNCIL

**Notes**  
 © Crown Copyright.  
 The Highland Council 2014 100023369

Revision Details			
Drawn By	Checked By	Check Date	Surf



**The Highland Council**  
 Comhairle na Gaidhealtachd

**Roads & Transport  
 Community Services**


COMMUNITY\_SERVICE  
 GLENURQUHART\_RD,  
 INVERNESS\_IV3\_5NX  
 ADDRESS3

Phone 01463252939  
 E-mail HIGHLAND.GOV.UK

Project: THE\_HIGHLAND\_COUNCIL  
 (OFF-STREET PARKING PLACES)  
 (DECriminalISED PARKING  
 ENFORCEMENT AND  
 CONSOLIDATION)  
 ORDER\_2016

Title: KYLE\_OF\_LOCHALSH\_CPS  
 CP0170,0172,0179

Scale:	1:2000 ( @ A4)		
Drawn:	GO	Date:	02/09/16
Checked:	SM	Date:	CDATE
Project No:			
Drawing No:	117	Rev:	_

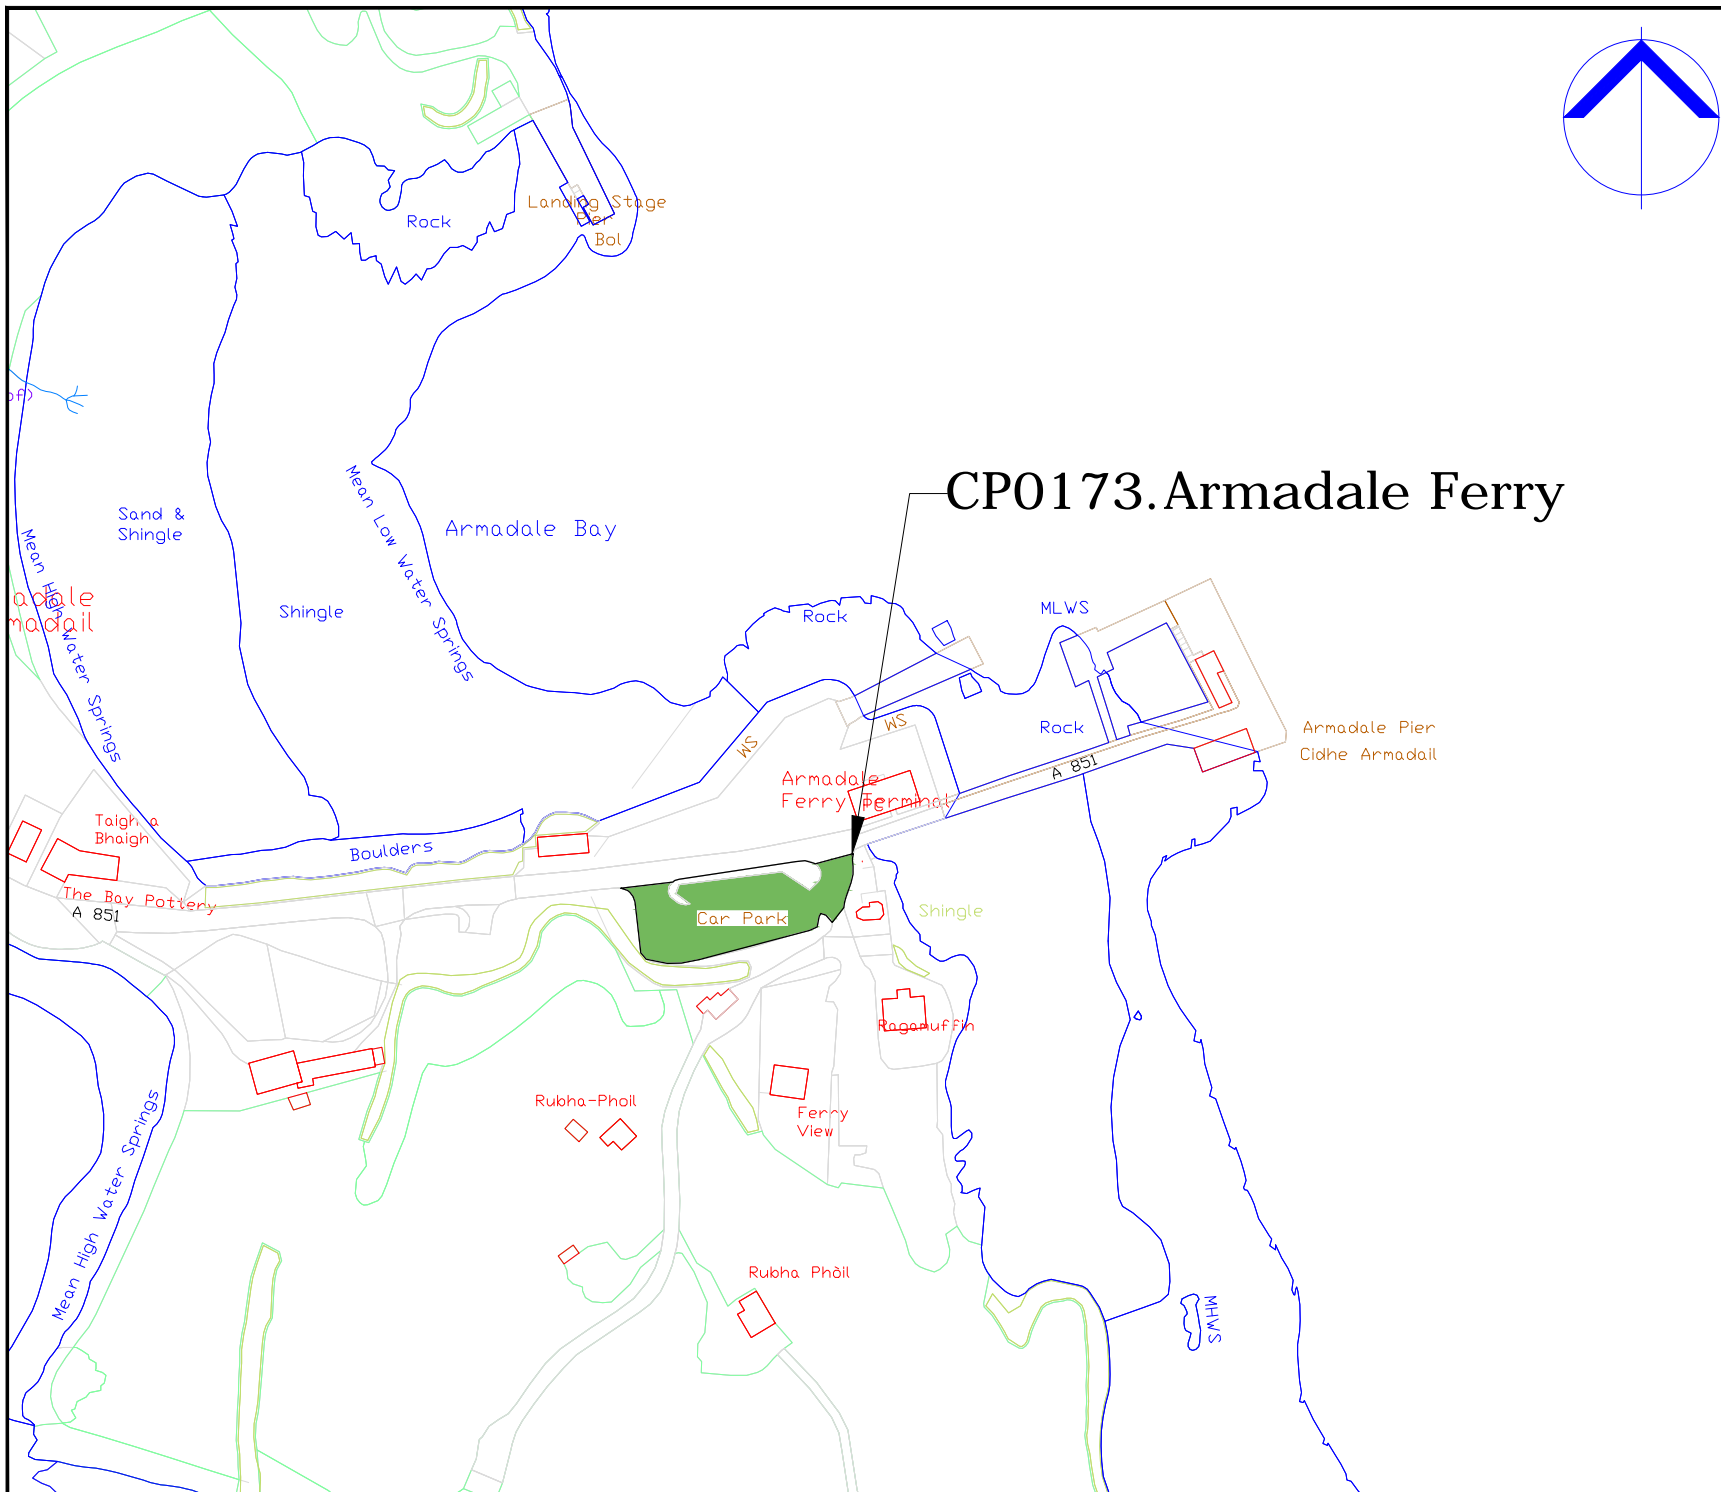

# CP0173.Armadale Ferry

COPYRIGHT, DESIGNS and PATENTS ACT 1986:  
 This drawing may not be reproduced, copied or used in any way without the written permission of the Director of Development & Infrastructure.  
 © THE HIGHLAND COUNCIL

**Notes**  
 © Crown Copyright,  
 The Highland Council 2014 100023369

Revision Details				
Drawn By	Checked By	Check Date	Check Date	Subj



**Roads & Transport  
 Community Services**

COMMUNITY\_SERVICE  
 GLENURQUHART\_RD,  
 INVERNESS\_IV3\_5NX  
 ADDRESS3

Phone 01463252939  
 E-mail HIGHLAND.GOV.UK

Project  
**THE\_HIGHLAND\_COUNCIL  
 (OFF-STREET\_PARKING\_PLACES)  
 (DECriminalISED\_PARKING  
 ENFORCEMENT\_AND  
 CONSOLIDATION)  
 ORDER\_2016**


Title  
**ARMADALE\_FERRY\_CP  
 CP0173**

Scale  
**1:2000 (@ A4)**

Drawn	GO	Date	02/09/16
Checked	SM	Date	CDATE

Project No:

Drawing No: 122 Rev: \_

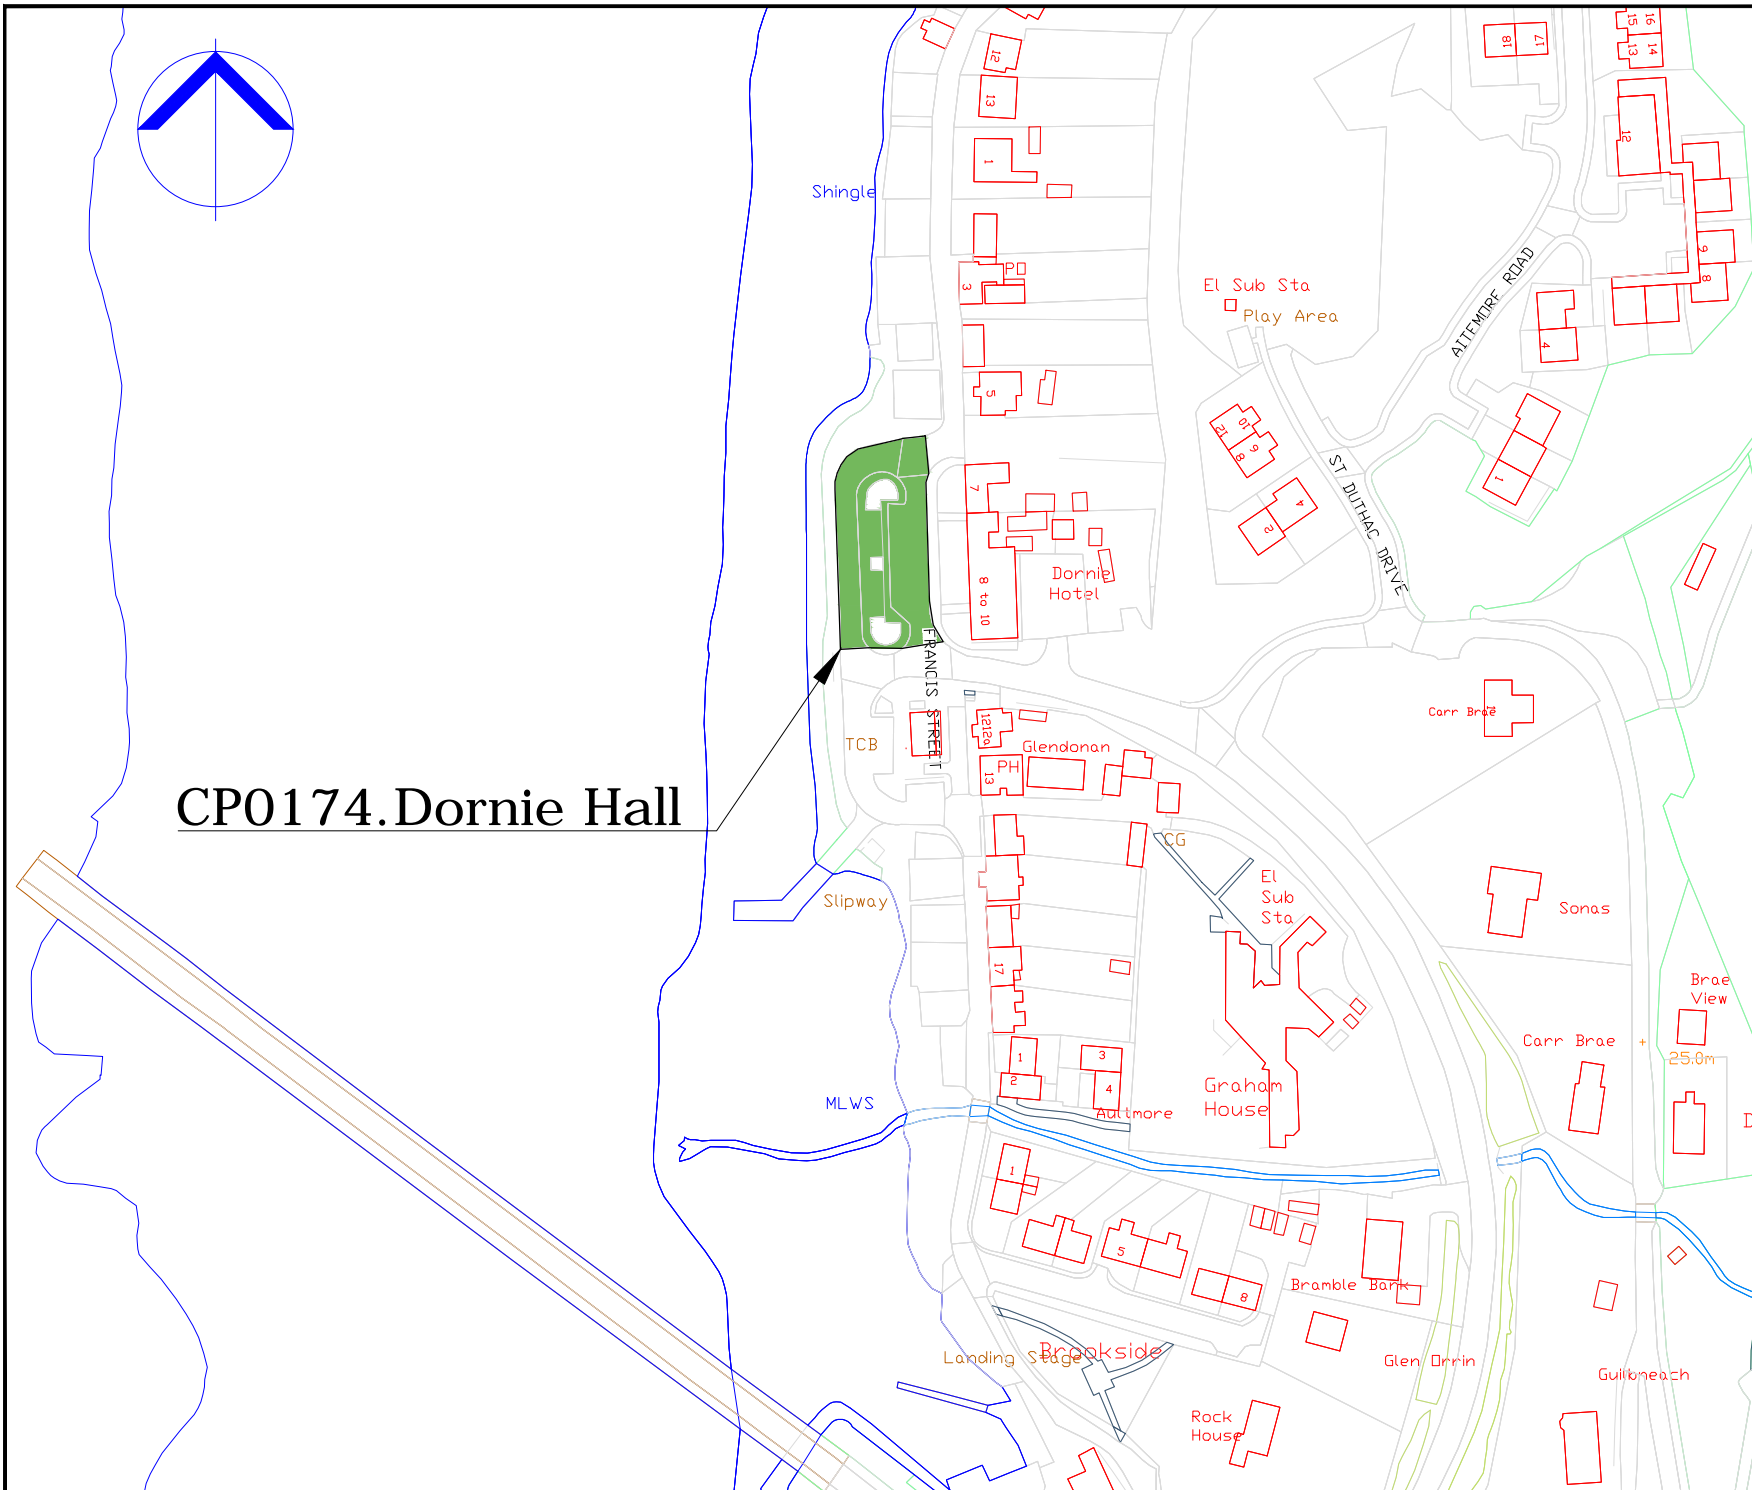

CP0174.Dornie Hall

COPYRIGHT, DESIGNS and PATENTS ACT 1986.  
 This drawing may not be reproduced, copied or used in any way without the written permission of the Director of Development & Infrastructure.  
 © THE HIGHLAND COUNCIL

**Notes**  
 © Crown Copyright,  
 The Highland Council 2014 100023369

Revision Details				
Drawn By	Checked By	Check Date	Check Date	Surv



**Roads & Transport  
 Community Services**

COMMUNITY\_SERVICE  
 GLENURQUHART\_RD,  
 INVERNESS\_IV3\_5NX  
 ADDRESS3

Phone 01463252939  
 E-mail HIGHLAND.GOV.UK

Project:  
**THE\_HIGHLAND\_COUNCIL  
 (OFF-STREET\_PARKING\_PLACES)  
 (DECriminalISED\_PARKING  
 ENFORCEMENT\_AND  
 CONSOLIDATION)  
 ORDER\_2016**


Title:  
**DORNIE\_HALL\_CP  
 CP0174**

Scale: 1:2000 (@ A4)

Drawn	GO	Date	02/09/16
Checked	SM	Date	CDATE

Project No:

Drawing No: 124 Rev: \_

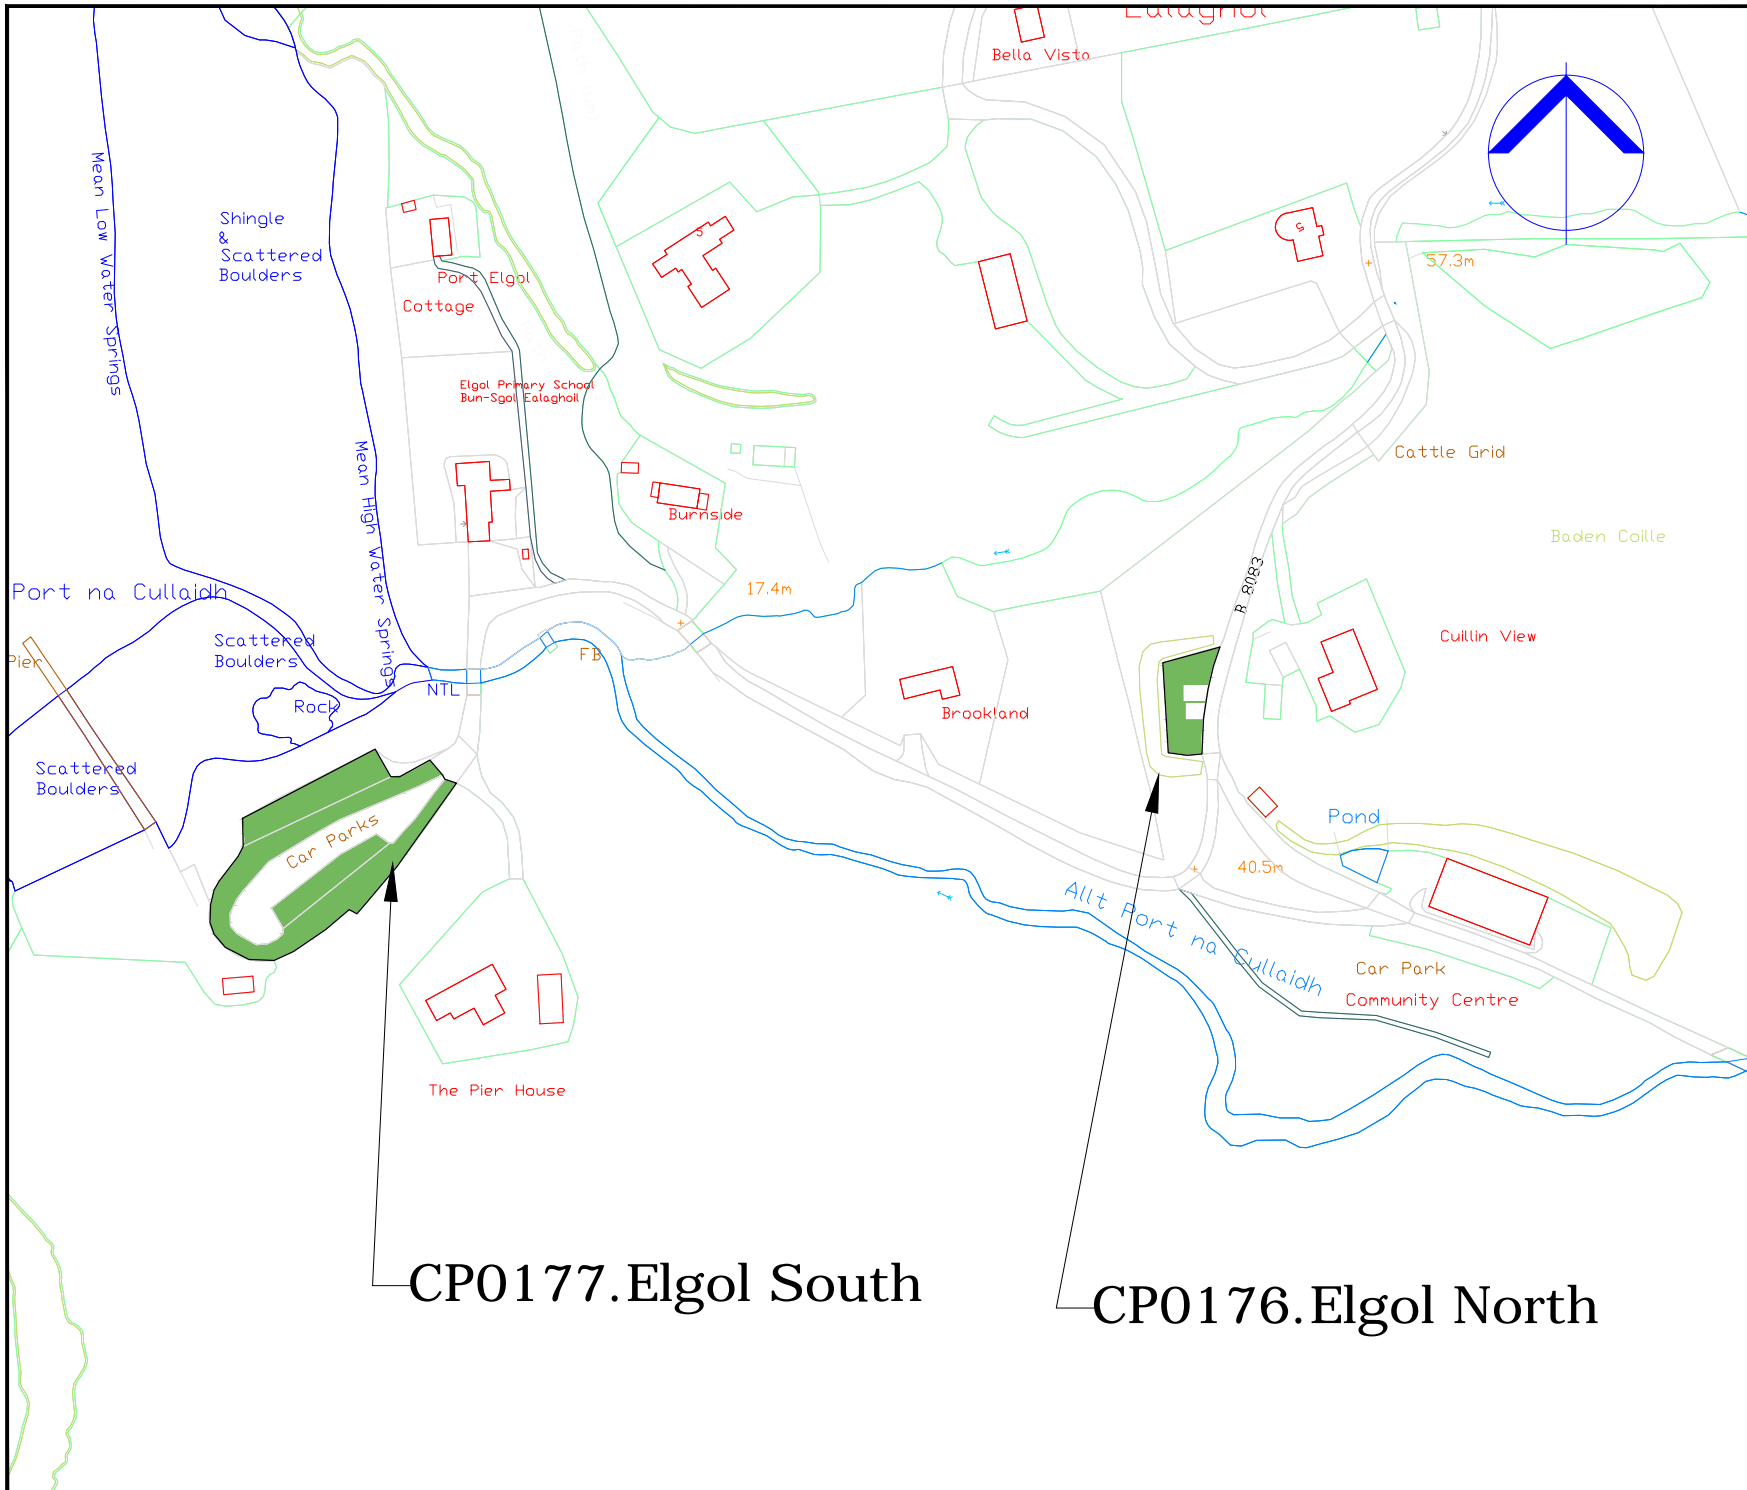

CP0177.Elgol South

CP0176.Elgol North

COPYRIGHT, DESIGNS and PATENTS ACT 1986:  
 This drawing may not be reproduced, copied or used in any way without  
 the written permission of the Director of Development & Infrastructure.  
 © THE HIGHLAND COUNCIL

**Notes**  
 © Crown Copyright,  
 The Highland Council 2014 100023369

Revision Details				
Drawn By	Checked By	Check Date	Check Date	Surf



**Roads & Transport  
 Community Services**

COMMUNITY\_SERVICE  
 GLENURQUHART\_RD,  
 INVERNESS\_IV3\_5NX  
 ADDRESS3

Phone 01463252939  
 E-mail HIGHLAND.GOV.UK

Project:  
 THE\_HIGHLAND\_COUNCIL  
 (OFF-STREET\_PARKING\_PLACES)  
 (DECriminalISED\_PARKING  
 ENFORCEMENT\_AND  
 CONSOLIDATION)  
 ORDER\_2016


Title  
 ELGOL\_CPS  
 CP0176,0177

Scale  
 1:2000 (@ A4)

Drawn	GO	Date	02/09/16
Checked	SM	Date	CDATE

Project No:

Drawing No: 125 Rev: \_

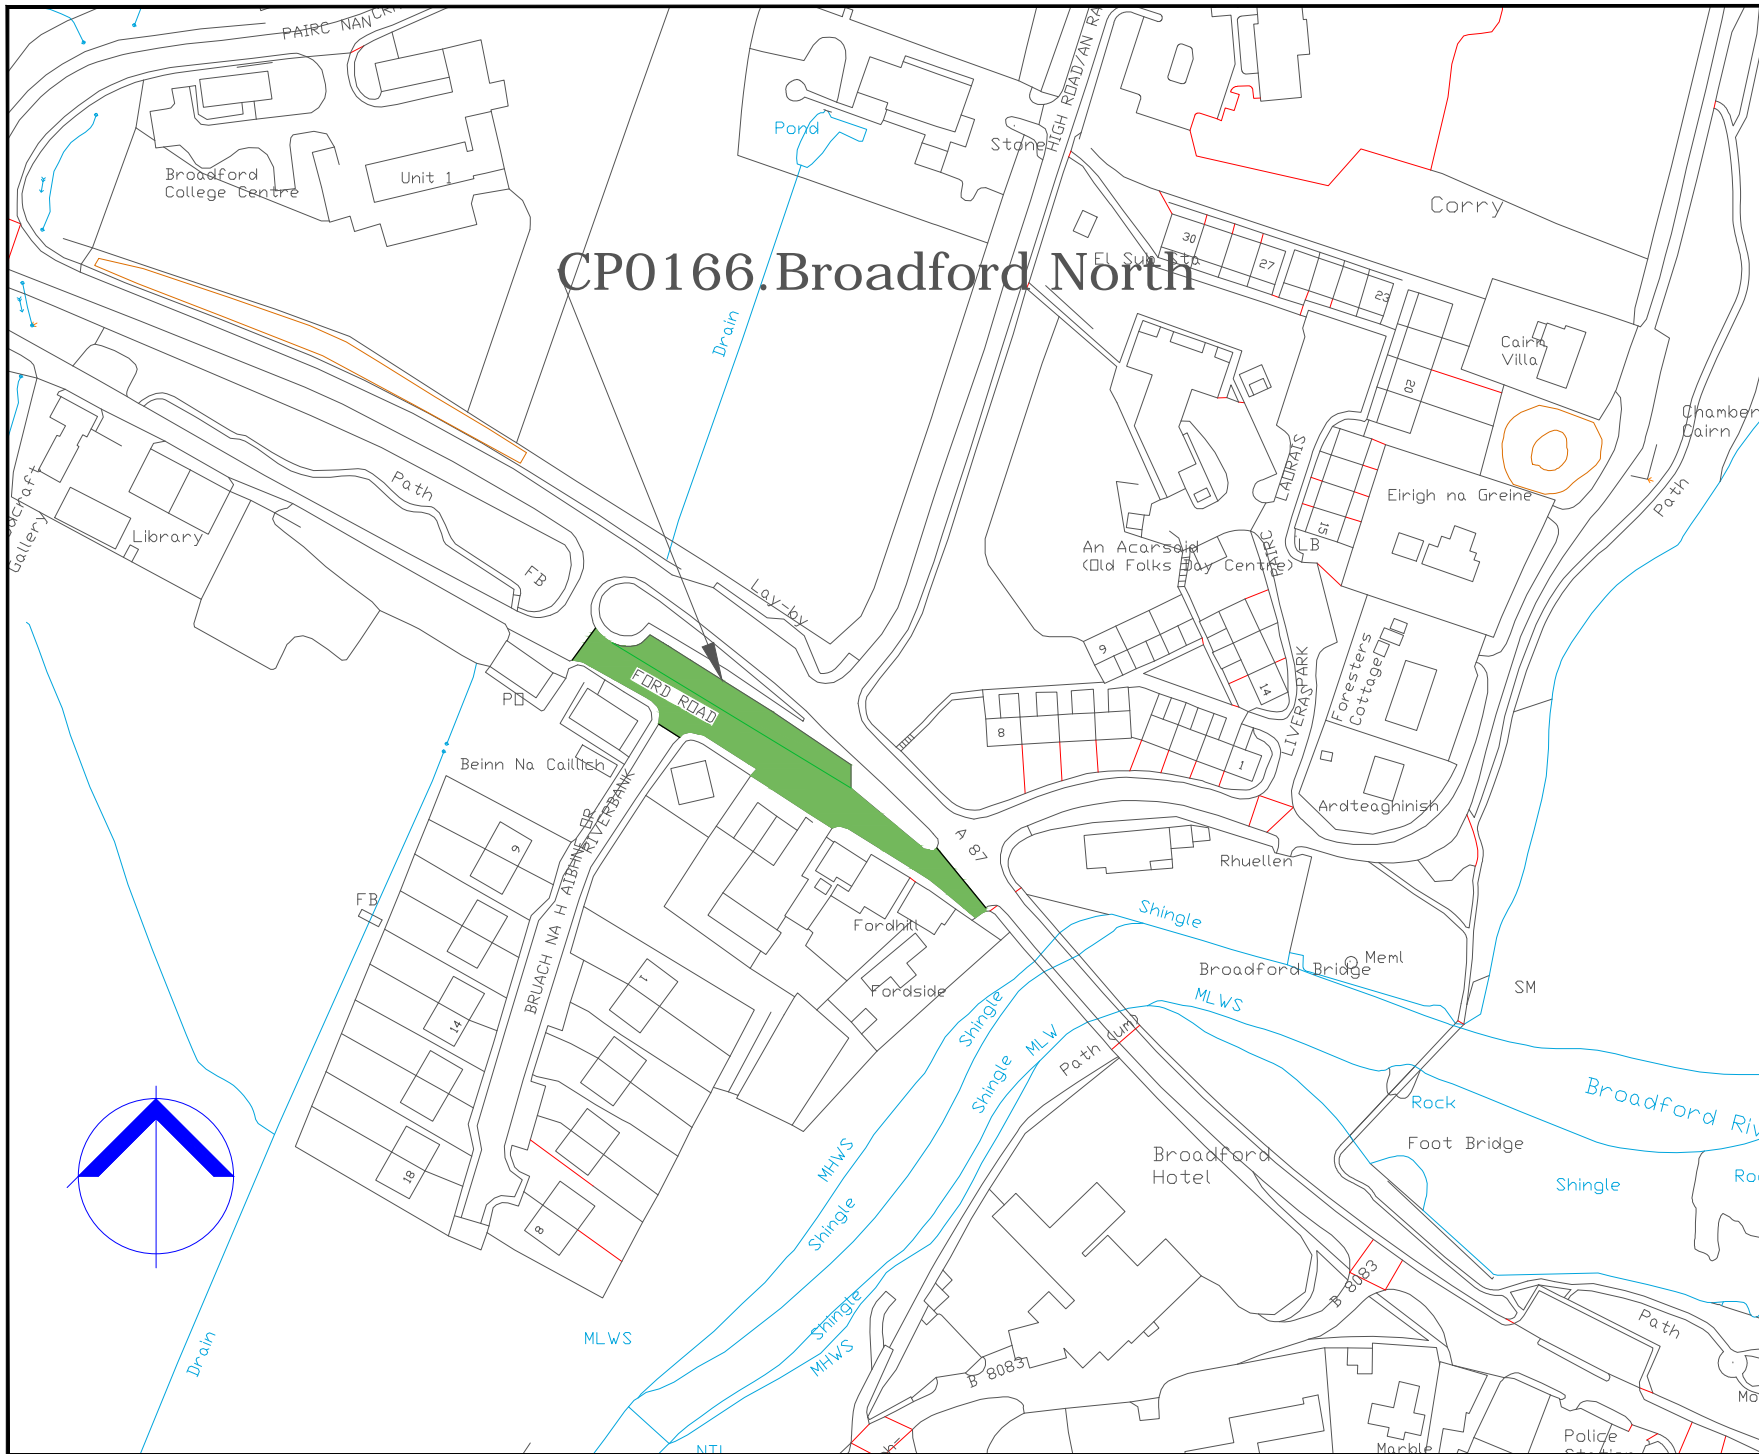

# CP0166. Broadford North

COPYRIGHT, DESIGNS AND PATENTS ACT 1988:  
 This drawing may not be reproduced, copied or used in any way without the written permission of the Director of Development & Infrastructure.  
 © THE HIGHLAND COUNCIL

**Notes**  
 © Crown Copyright.  
 The Highland Council 2014 10002399

Revision Details			
Drawn By	Checked By	Check Date	Rev



**Roads & Transport  
 Community Services**

COMMUNITY\_SERVICE  
 GLENURQUHART\_RD,  
 INVERNESS\_IV3\_5NX  
 ADDRESS3

Phone 01463252939  
 E-mail HIGHLAND.GOV.UK


Project  
**THE HIGHLAND COUNCIL  
 (OFF-STREET PARKING PLACES)  
 (DECriminalISED PARKING  
 ENFORCEMENT AND  
 CONSOLIDATION)  
 ORDER\_2016**

Title  
**BROADFORD\_NORTH\_CP  
 CP0178**

Scale  
**1:2000 (@ A4)**

Drawn	GO	Date	13/04/17
Checked	SM	Date	CDATE

Project No:	
Drawing No:	1/17
Rev:	

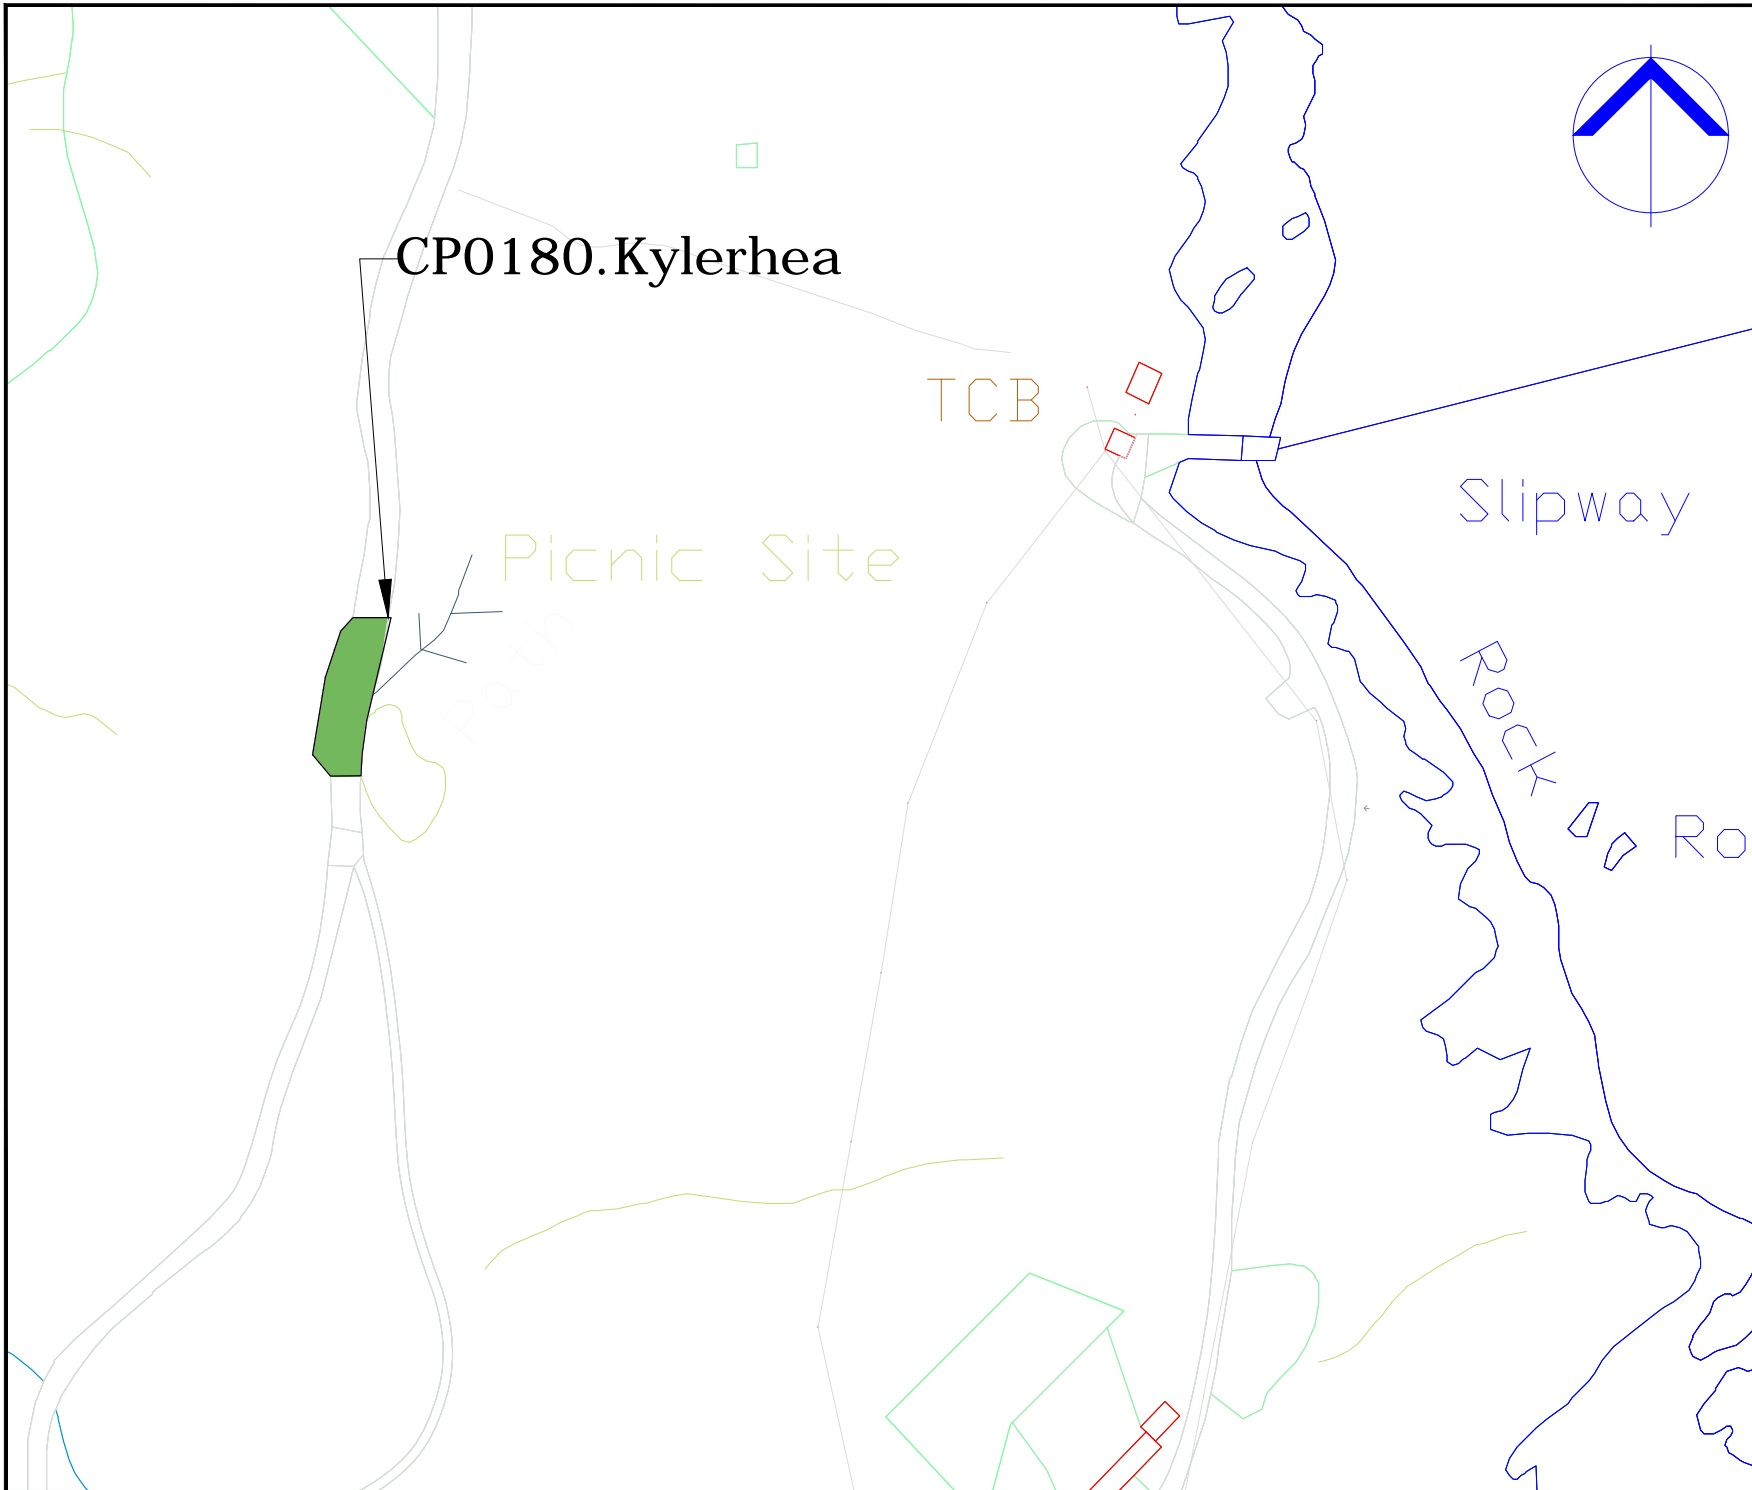

COPYRIGHT, DESIGNS and PATENTS ACT 1986:  
 This drawing may not be reproduced, copied or used in any way without the written permission of the Director of Development & Infrastructure.  
 © THE HIGHLAND COUNCIL

**Notes**  
 © Crown Copyright.  
 The Highland Council 2014 100023369

Drawn By	Check By	Drawn Date	Check Date

**Revision Details**

Drawn By	Check By	Drawn Date	Check Date



**Roads & Transport  
 Community Services**

COMMUNITY\_SERVICE  
 GLENURQUHART\_RD,  
 INVERNESS\_IV3\_5NX  
 ADDRESS3

Phone 01463252939  
 E-mail HIGHLAND.GOV.UK

Project  
**THE\_HIGHLAND\_COUNCIL  
 (OFF-STREET\_PARKING\_PLACES)  
 (DECriminalISED\_PARKING  
 ENFORCEMENT\_AND  
 CONSOLIDATION)  
 ORDER\_2016**

Title  
**KYLERHEA\_CP  
 CP0180**


Scale  
**1:2000 (@ A4)**

Drawn	GO	Date	02/09/16
-------	----	------	----------

Checked	SM	Date	CDATE
---------	----	------	-------

Project No:

Drawing No:	127	Rev:	_
-------------	-----	------	---

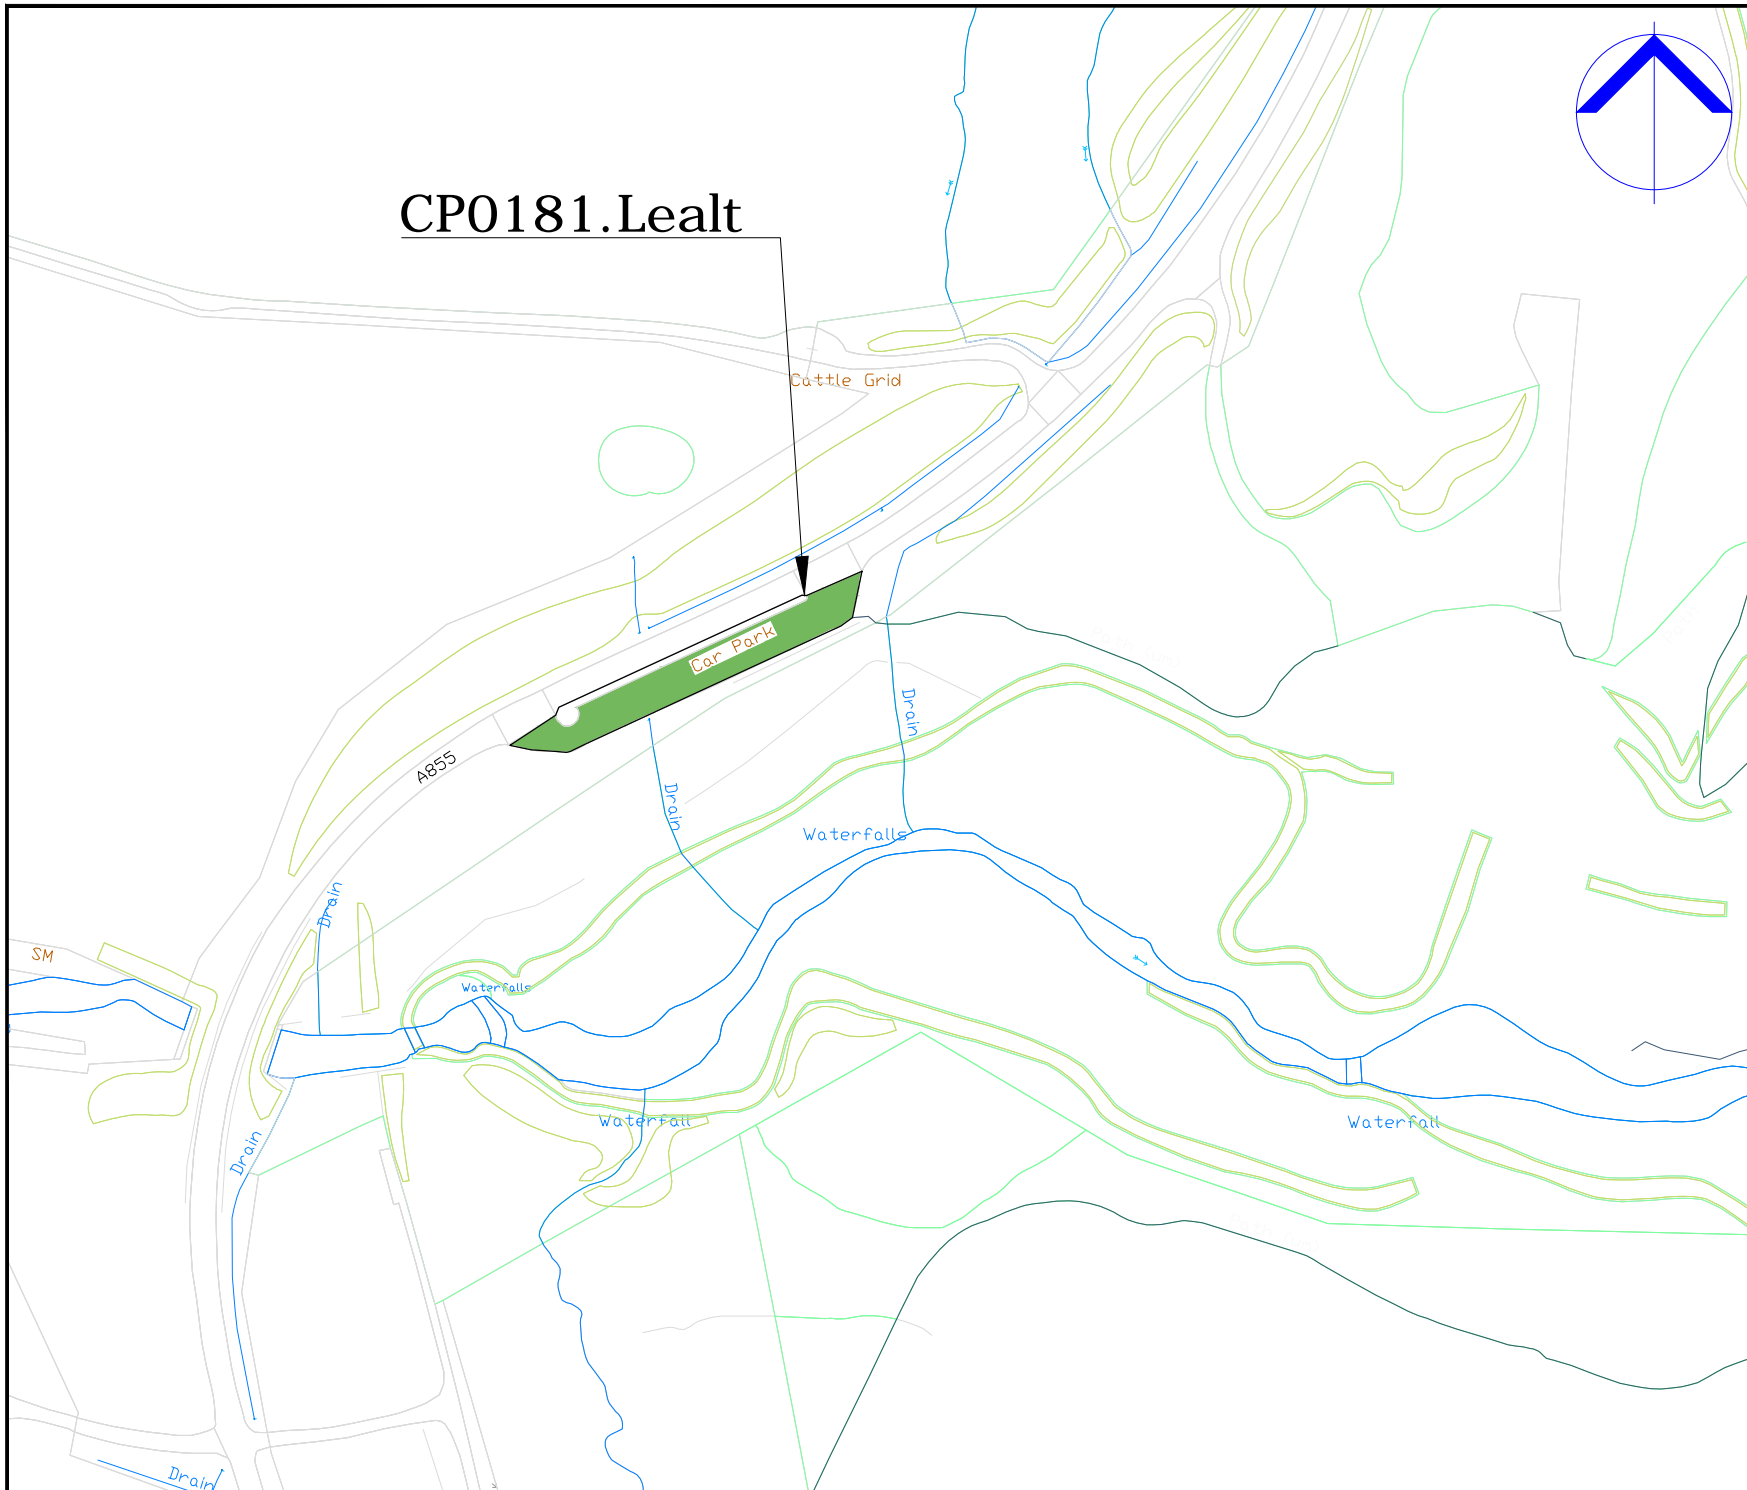

# CP0181.Lealt

COPYRIGHT, DESIGNS and PATENTS ACT 1988:  
 This drawing may not be reproduced, copied or used in any way without  
 the written permission of the Director of Development & Infrastructure.  
 © THE HIGHLAND COUNCIL

**Notes**  
 © Crown Copyright,  
 The Highland Council 2014 100023369

Revision Details			
Drawn By	Checked By	Check Date	Surf



**Roads & Transport  
 Community Services**

COMMUNITY\_SERVICE  
 GLENURQUHART\_RD,  
 INVERNESS\_IV3\_5NX  
 ADDRESS3

Phone 01463252939  
 E-mail HIGHLAND.GOV.UK

Project:  
**THE\_HIGHLAND\_COUNCIL  
 (OFF-STREET\_PARKING\_PLACES)  
 (DECriminalISED\_PARKING  
 ENFORCEMENT\_AND  
 CONSOLIDATION)  
 ORDER\_2016**

Title  
**LEALT\_CP  
 CP0181**

Scale  
**1:2000 (@ A4)**


Drawn	GO	Date	02/09/16
Checked	SM	Date	CDATE

Project No:

Drawing No: **126** Rev: **\_**





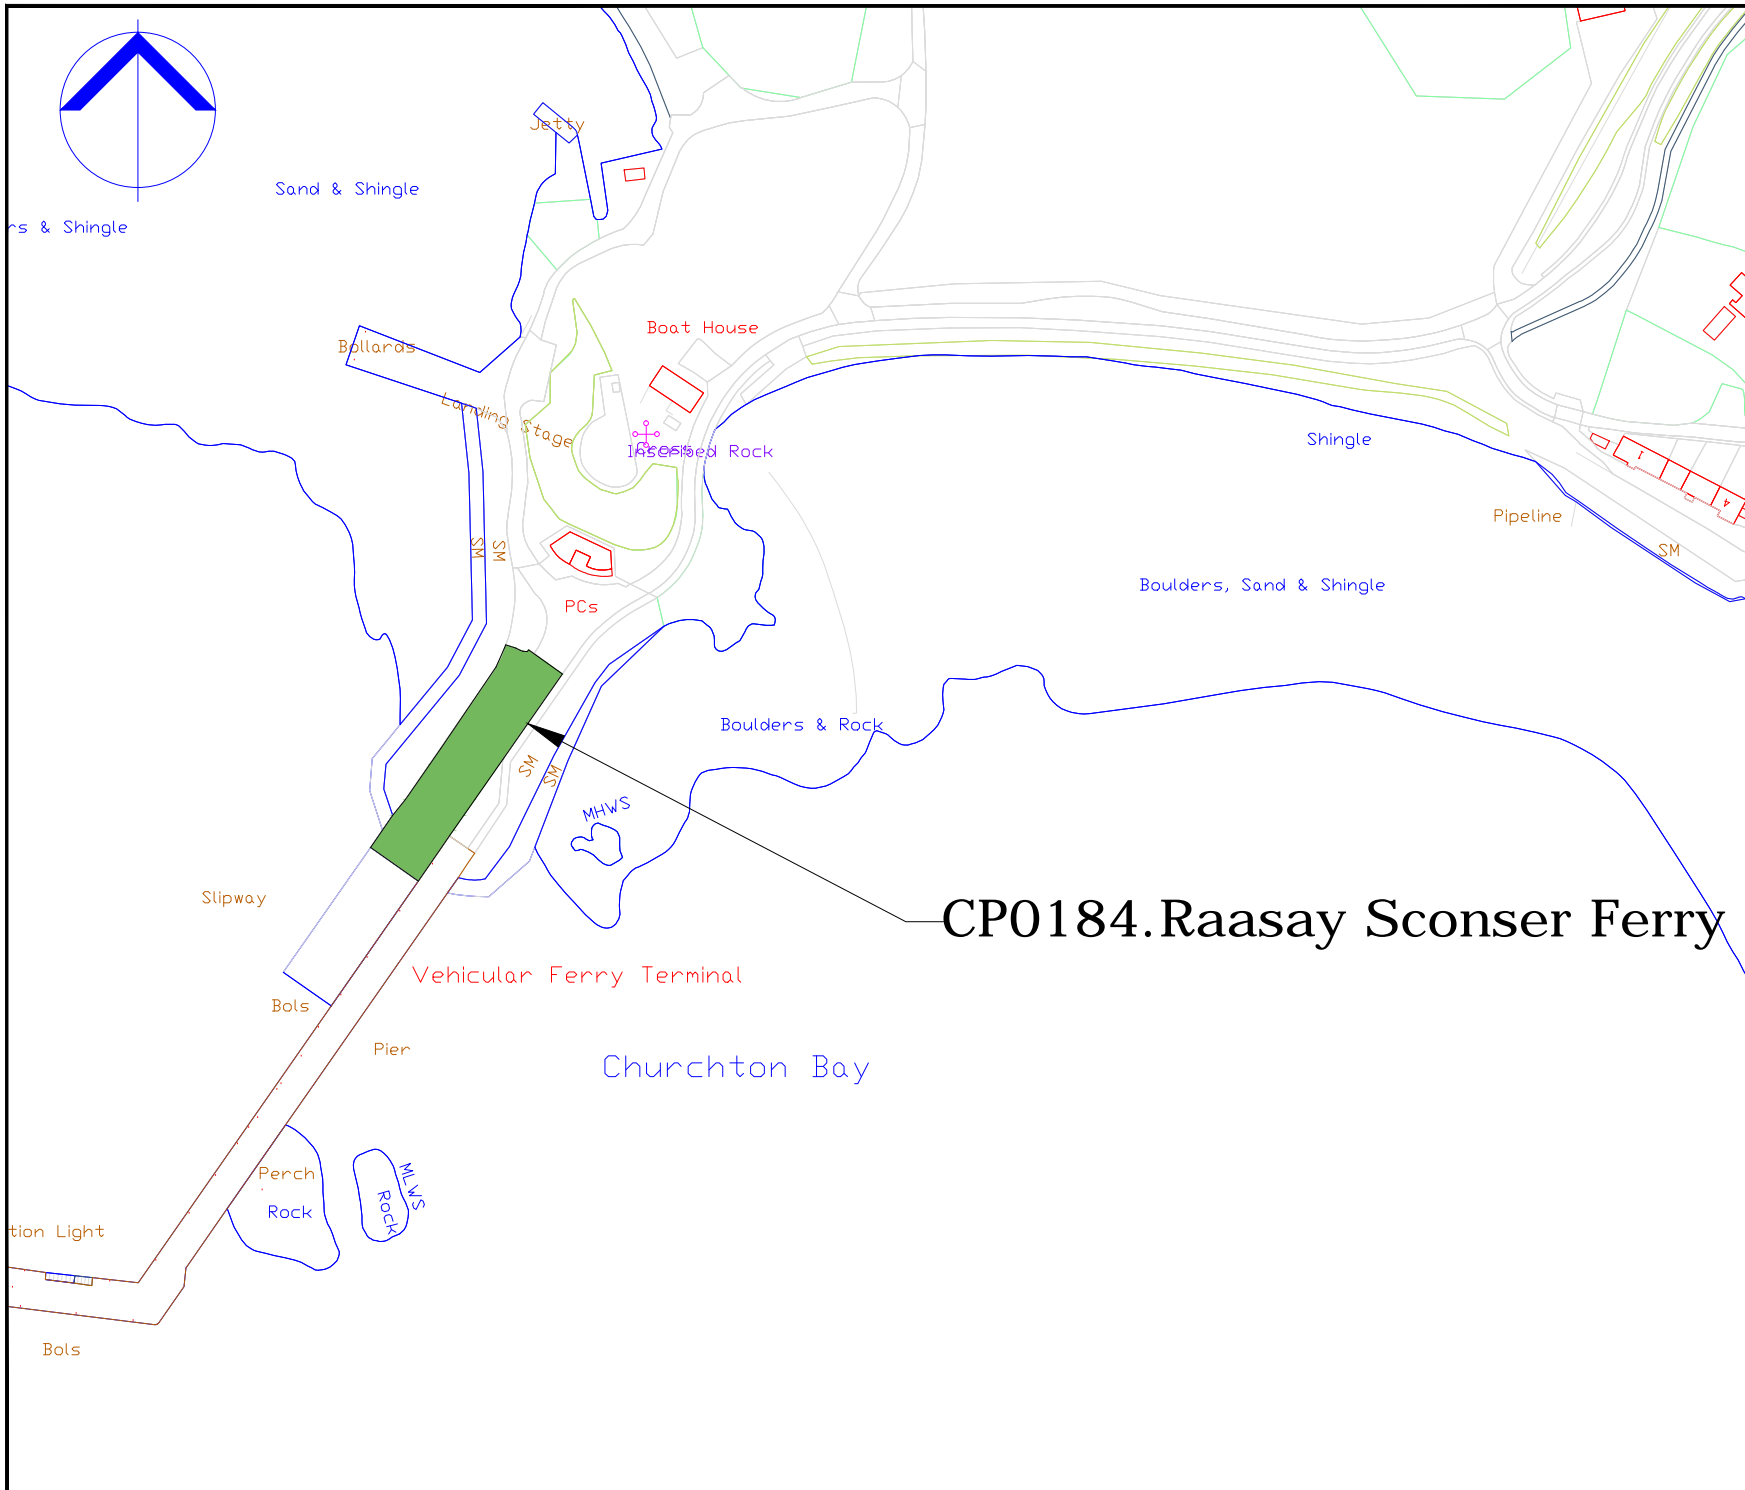

COPYRIGHT, DESIGNS and PATENTS ACT 1988:  
 This drawing may not be reproduced, copied or used in any way without the written permission of the Director of Development & Infrastructure.  
 © THE HIGHLAND COUNCIL

**Notes**

© Crown Copyright,  
 The Highland Council 2014 100023369

Rev	By	Check By	Date	Surf

**Revision Details**



**Roads & Transport  
 Community Services**

COMMUNITY\_SERVICE  
 GLENURQUHART\_RD,  
 INVERNESS\_IV3\_5NX  
 ADDRESS3

Phone 01463252939  
 E-mail HIGHLAND.GOV.UK

Project:  
**THE\_HIGHLAND\_COUNCIL  
 (OFF-STREET\_PARKING\_PLACES)  
 (DECriminalISED\_PARKING  
 ENFORCEMENT\_AND  
 CONSOLIDATION)  
 ORDER\_2016**


Site:  
**RÄASAY\_SCONSER\_FERRY\_CP  
 CP0184**

Scale: **1:2000** (@ A4)

Drawn	GO	Date	02/09/16
Checked	SM	Date	CDATE

Project No:

Drawing No: **129** Rev: **\_**

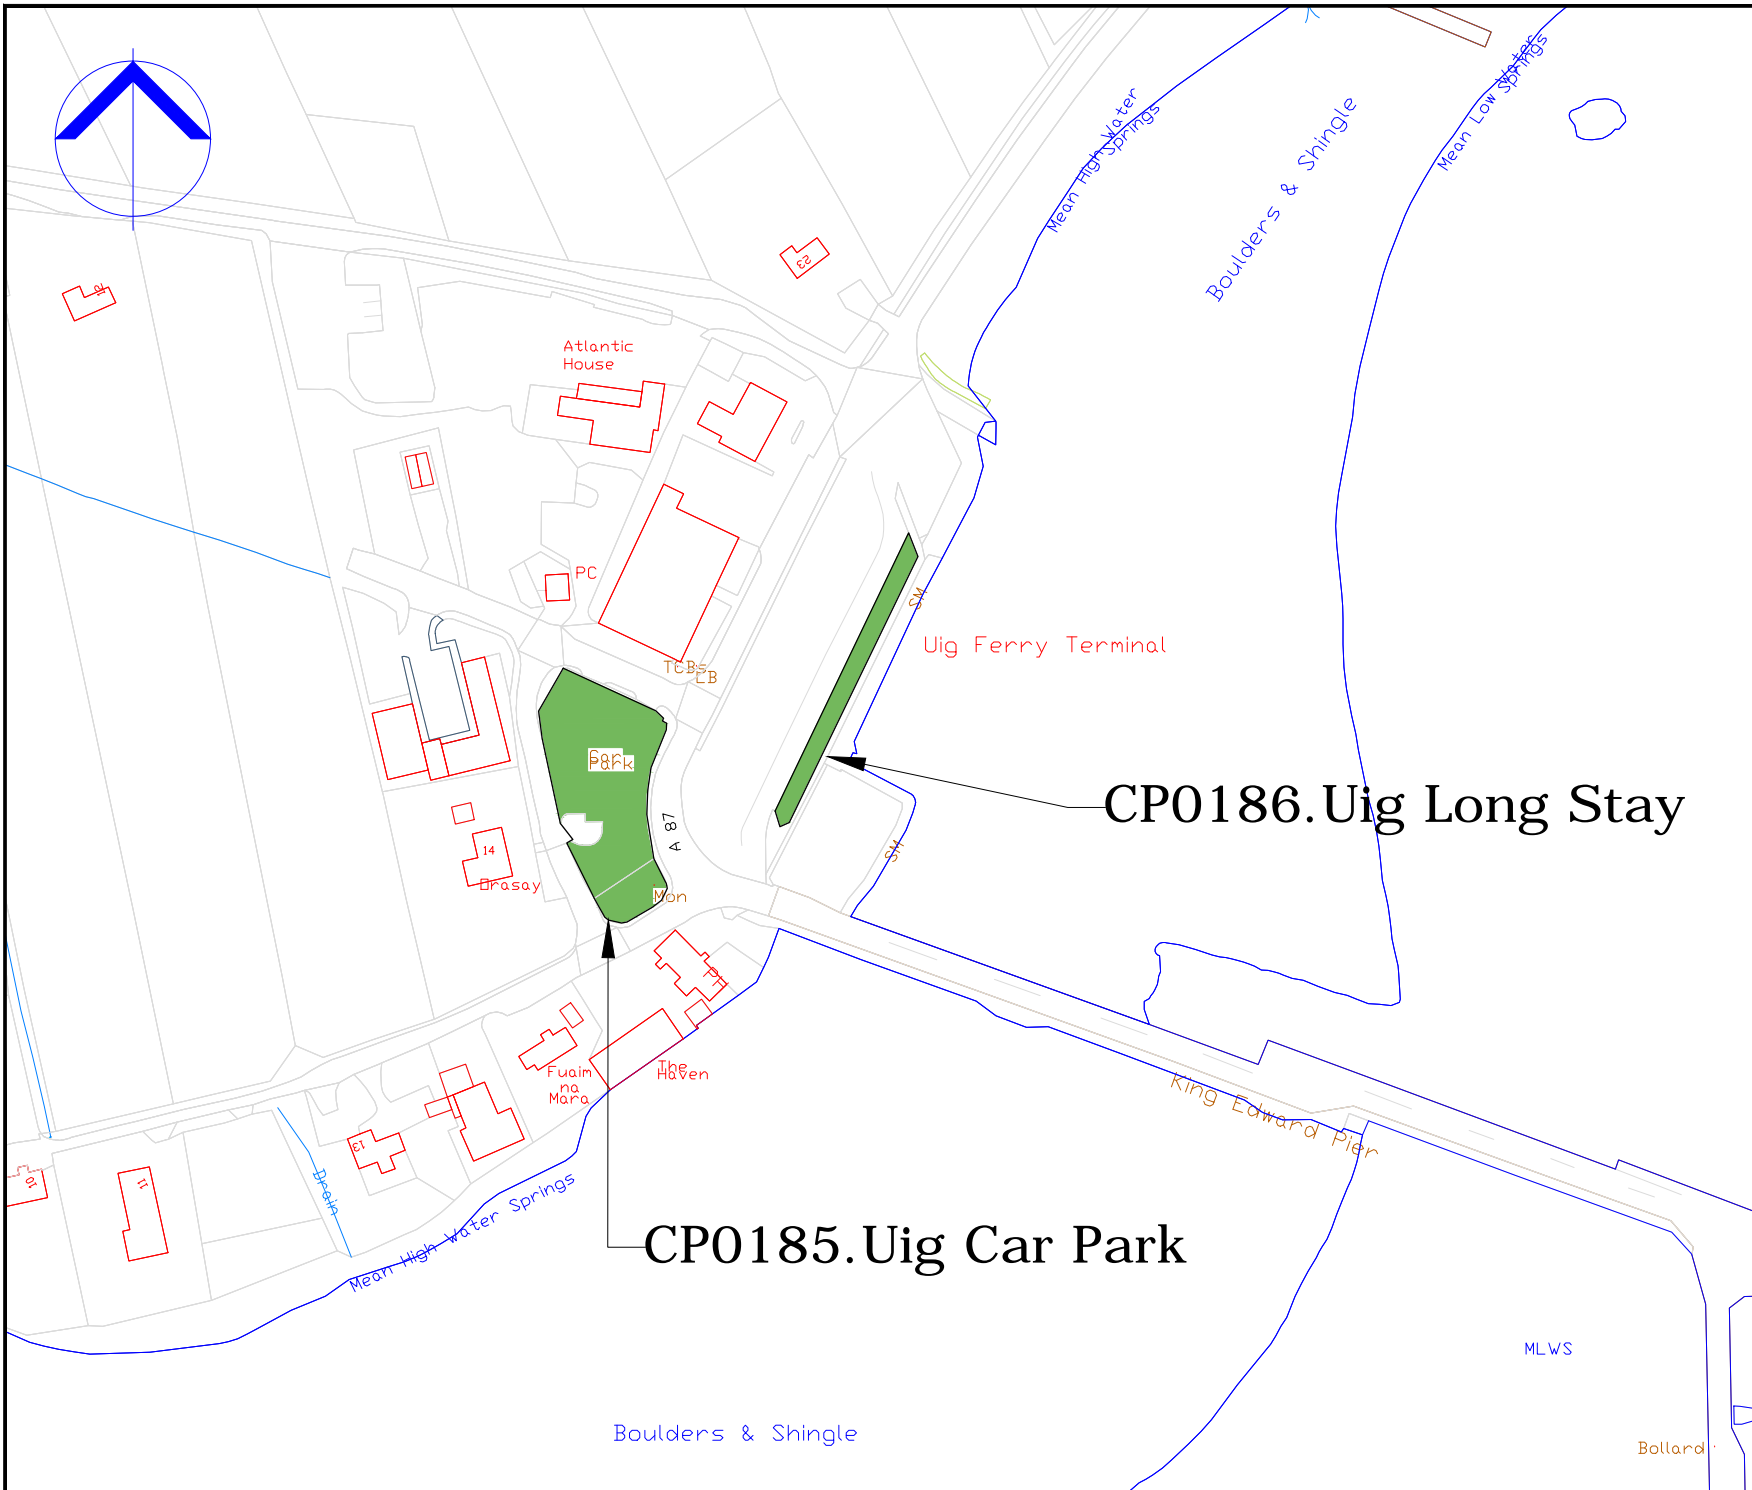

COPYRIGHT, DESIGNS and PATENTS ACT 1986:  
 This drawing may not be reproduced, copied or used in any way without  
 the written permission of the Director of Development & Infrastructure.  
 © THE HIGHLAND COUNCIL

**Notes**  
 © Crown Copyright,  
 The Highland Council 2014 100023369

Revision Details			
Drawn	Check	Check	Check
By	By	Date	Surf



**Roads & Transport  
 Community Services**

COMMUNITY\_SERVICE  
 GLENURQUHART\_RD,  
 INVERNESS\_IV3\_5NX  
 ADDRESS3

Phone 01463252939  
 E-mail HIGHLAND.GOV.UK

Project:  
**THE\_HIGHLAND\_COUNCIL  
 (OFF-STREET\_PARKING\_PLACES)  
 (DECriminalISED\_PARKING  
 ENFORCEMENT\_AND  
 CONSOLIDATION)  
 ORDER\_2016**

Title  
**UIG\_CPS  
 CP0185,0186**


Scale  
**1:2000 (@ A4)**

Drawn	GO	Date	02/09/16
Checked	SM	Date	CDATE

Project No:

Drawing No: **114** Rev: **\_**



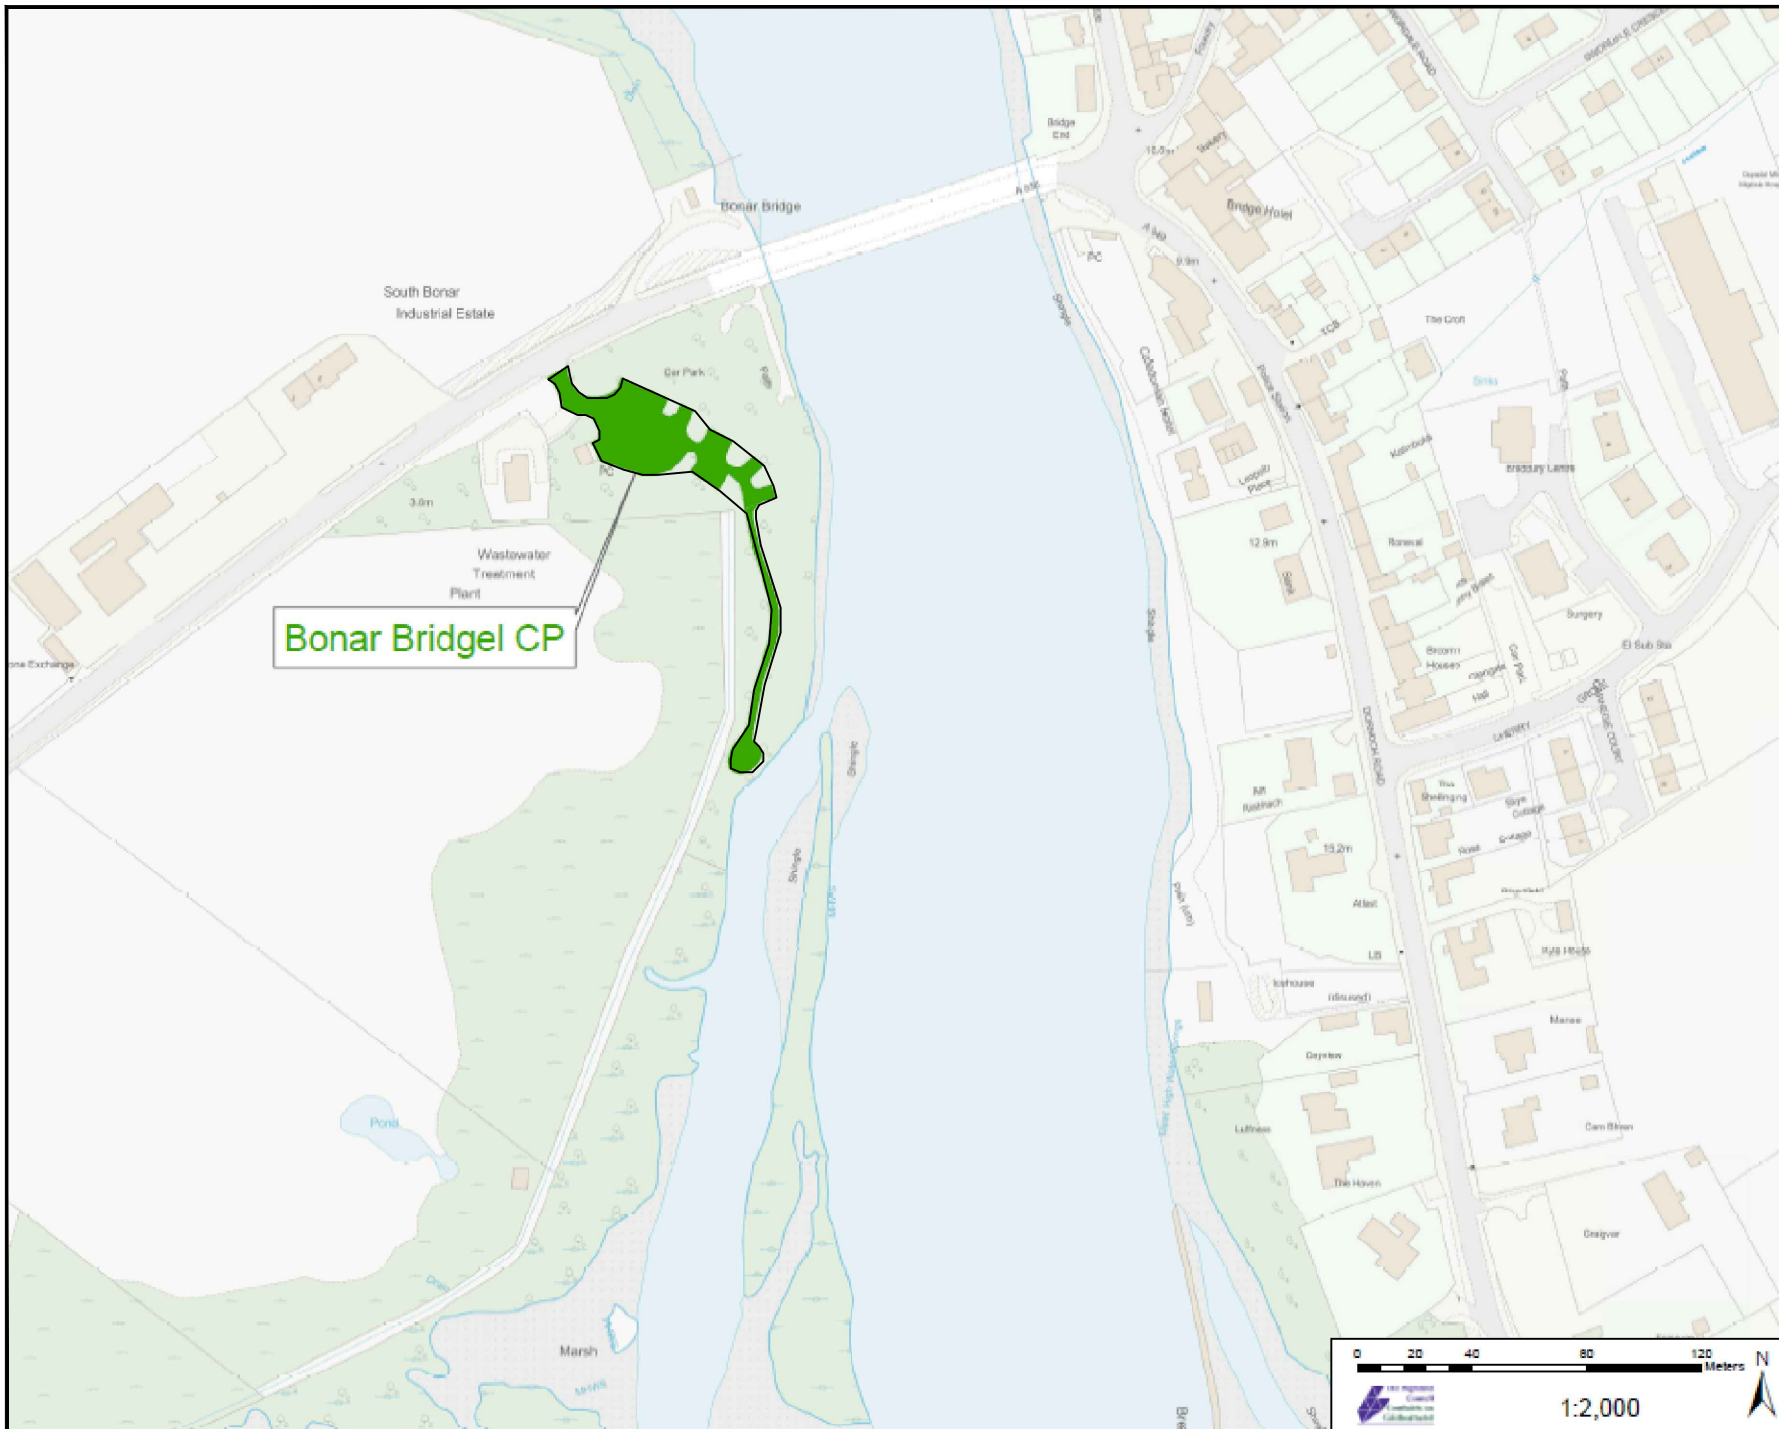

**Bonar Bridge CP**

COPYRIGHT, DESIGNS AND PATENTS ACT 1986:  
 This drawing may not be reproduced, copied or used in any way without the written permission of the Director of Development & Infrastructure.  
 © THE HIGHLAND COUNCIL

**Notes**  
 © Crown Copyright.  
 The Highland Council 2014 100023369

Drawn	Check	Check	Check
By	By	By	By

Revision Details



**Roads & Transport  
 Community Services**

COMMUNITY\_SERVICE  
 GLENURQUHART\_RD,  
 INVERNESS\_IV3\_5NX

Phone 01463252339  
 E-mail: HIGHLAND.GOV.UK


Project  
**THE\_HIGHLAND\_COUNCIL  
 (OFF-STREET\_PARKING\_PLACES)  
 (DECriminalISED\_PARKING  
 ENFORCEMENT\_AND  
 CONSOLIDATION)  
 ORDER\_2016**


The  
**BONAR\_BRIDGE\_CAR\_PARK  
 CP0188**

Scale  
**1:2000 (@ A4)**

Drawn	GO	Date	22/08/16
Checked	SM	Date	CDATE

Project No.	
Drawing No.	53
Rev.	-

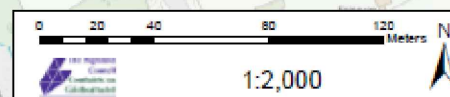

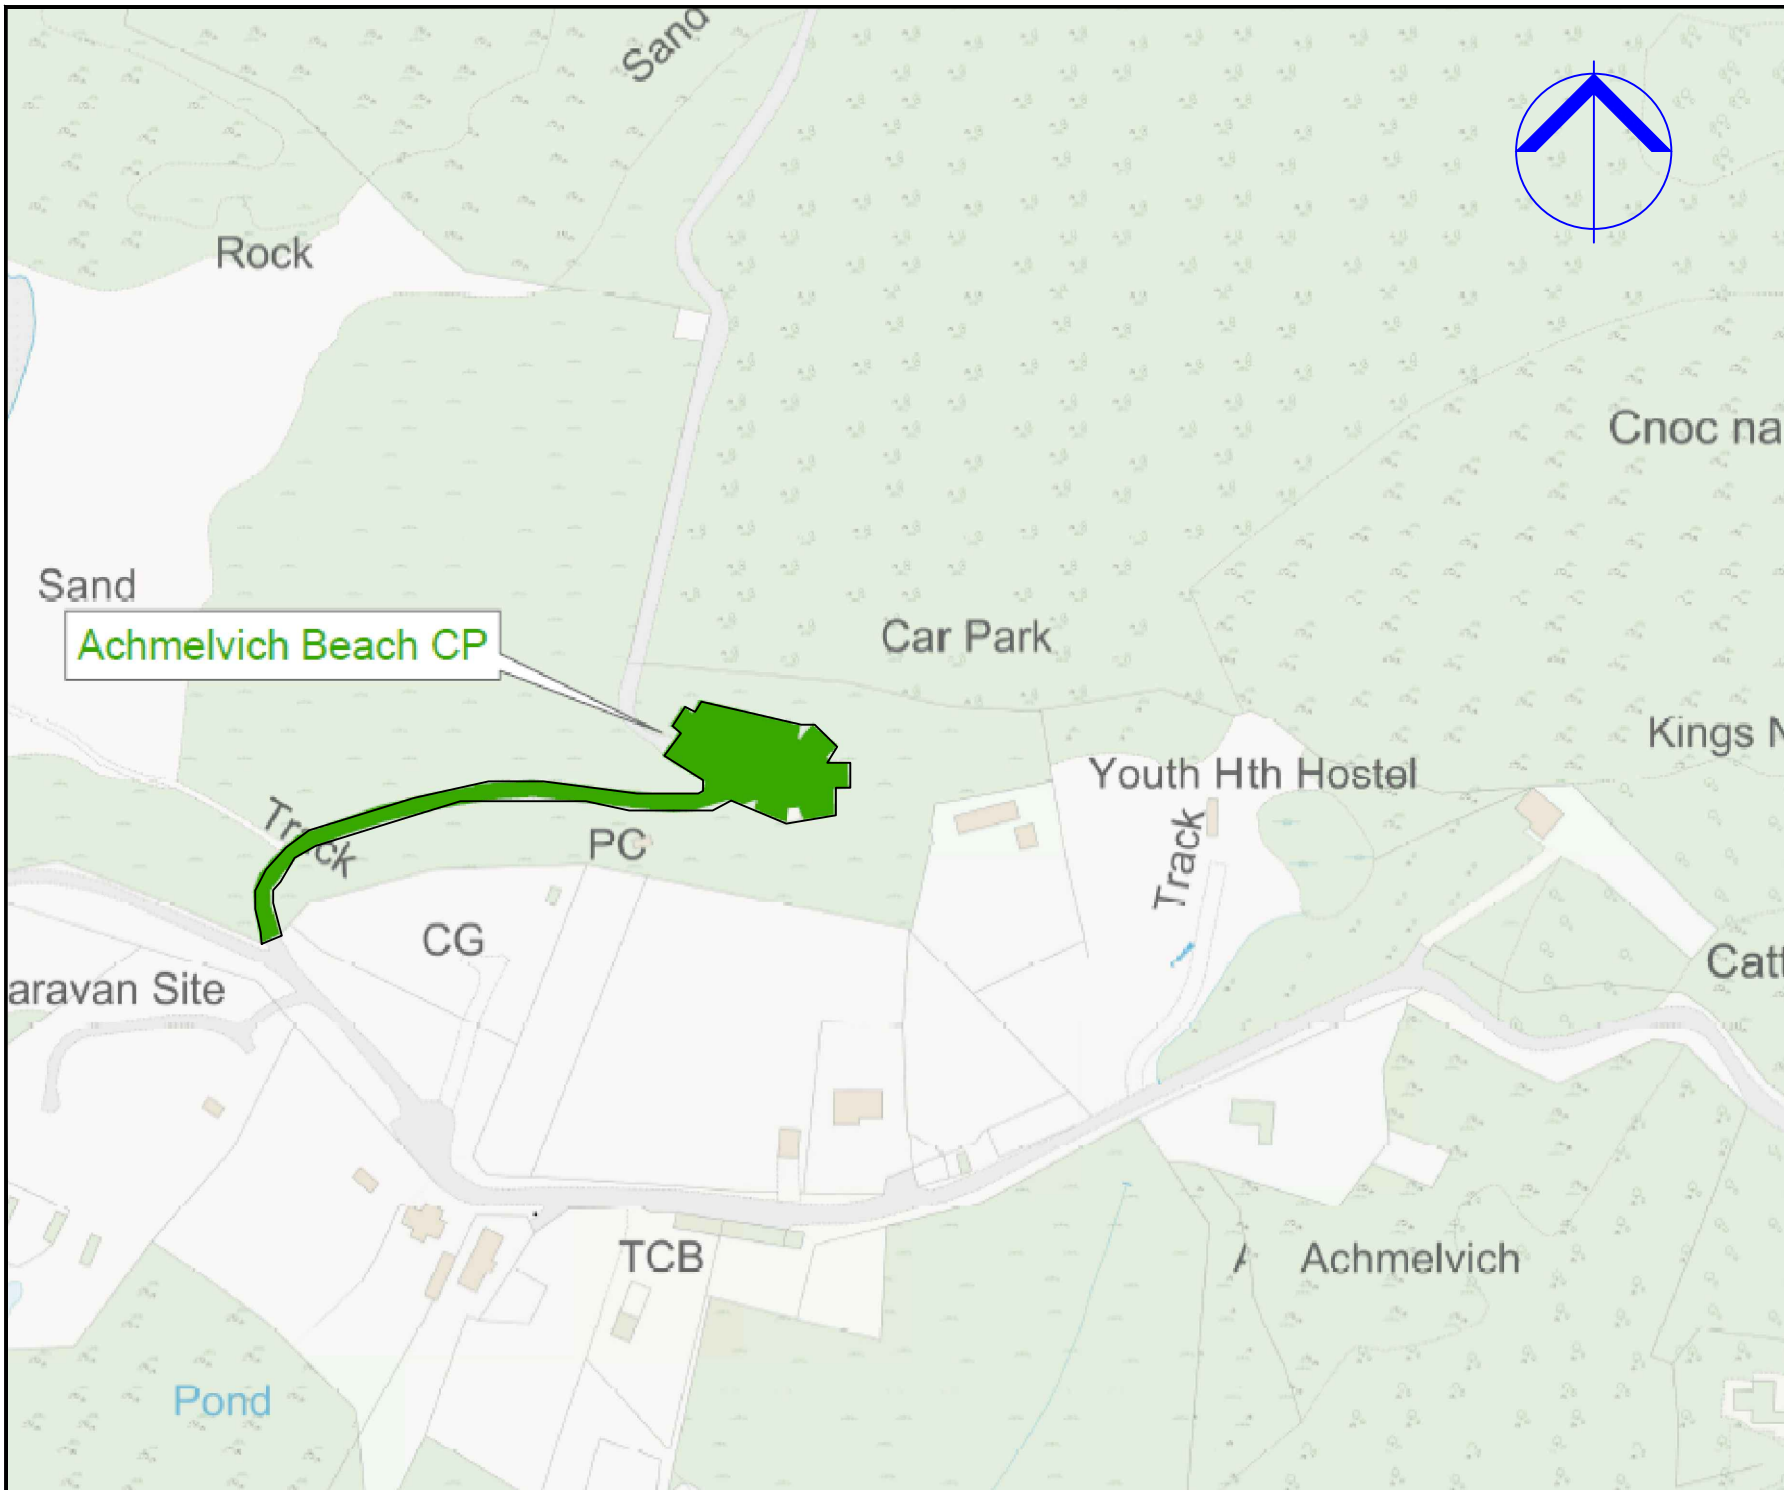

COPYRIGHT, DESIGNS and PATENTS ACT 1986.  
 This drawing may not be reproduced, copied or used in any way without the written permission of the Director of Development & Infrastructure.  
 © THE HIGHLAND COUNCIL

**Notes**  
 © Crown Copyright.  
 The Highland Council 2014 100023369

Revision Details				
Drawn	Check	Check	Check	Scale
By	By	Date	Date	



Roads & Transport  
 Community Services

COMMUNITY\_SERVICE  
 GLENURQUHART\_RD,  
 INVERNESS\_IV3\_5NX  
 ADDRESS3

Phone 01463252939  
 E-mail HIGHLAND.GOV.UK

Project  
 THE\_HIGHLAND\_COUNCIL  
 (OFF-STREET\_PARKING\_PLACES)  
 (DECRIMINALISED\_PARKING  
 ENFORCEMENT\_AND  
 CONSOLIDATION)  
 ORDER\_2016

Title  
 ACHMELVICH\_CAR\_PARKS  
 CP0189


Scale  
 1:2000 (@ A4)

Drawn	GO	Date	22/08/16
Checked	SM	Date	CDATE

Project No:

Drawing No: 50 Rev: -



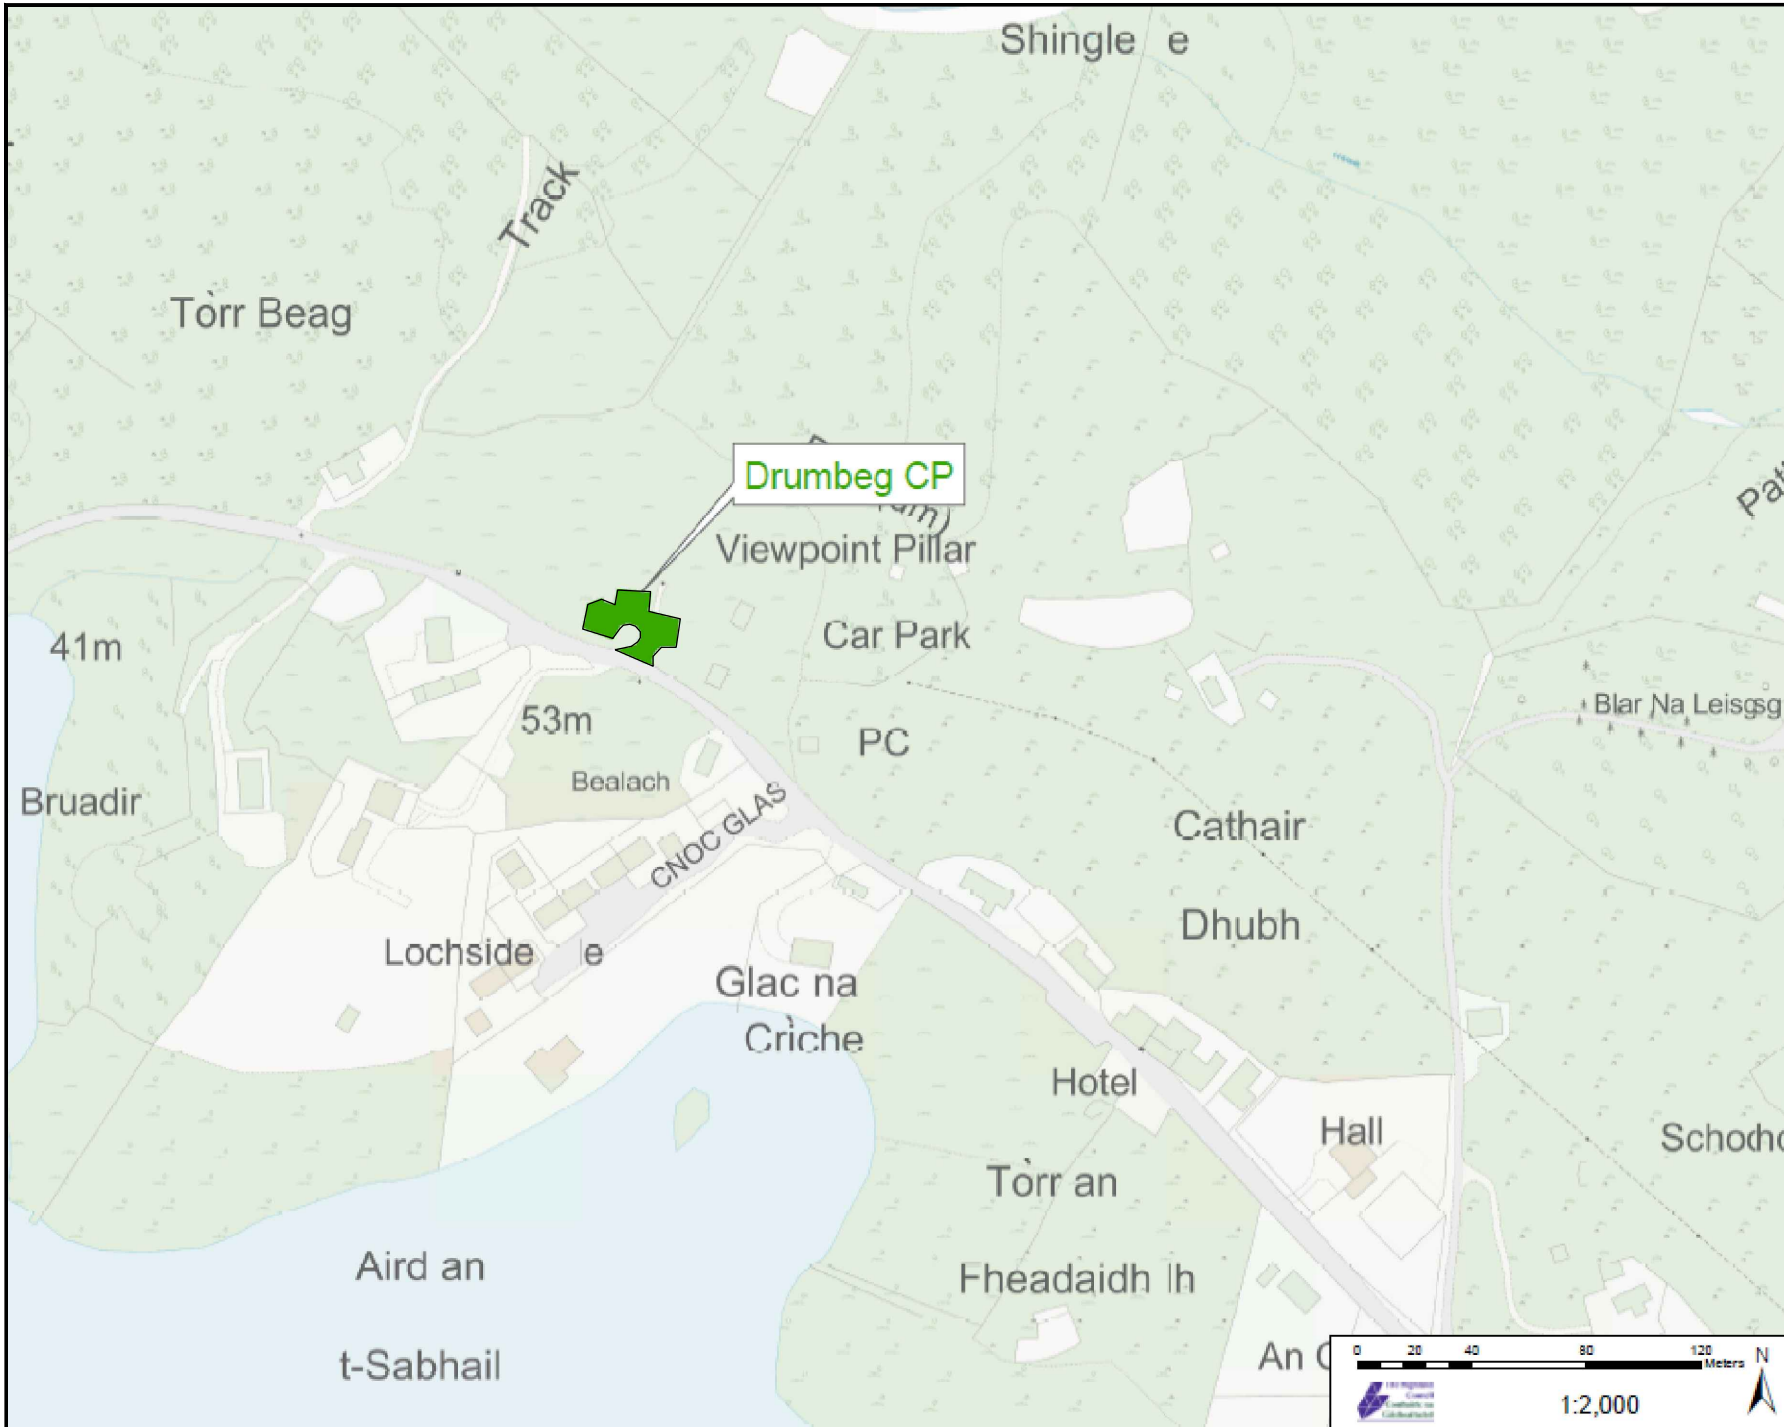

COPYRIGHT, DESIGNS and PATENTS ACT 1988.  
 This drawing may not be reproduced, copied or used in any way without the written permission of the Director of Development & Infrastructure.  
 © THE HIGHLAND COUNCIL

**Notes**  
 © Crown Copyright.  
 The Highland Council 2014 100023369

Revision Details				
Drawn By	Checked By	Checked Date	Checked By	Checked Date



**The Highland Council**  
 Comhairle na Gaidhealtachd

**Roads & Transport  
 Community Services**

COMMUNITY\_SERVICE  
 GLENURQUHART\_RD,  
 INVERNESS\_IV3\_5NX

Phone 01463252939  
 E-mail HIGHLAND.GOV.UK

Project:  
 THE\_HIGHLAND\_COUNCIL  
 (OFF-STREET\_PARKING\_PLACES)  
 (DECriminalISED\_PARKING  
 ENFORCEMENT\_AND  
 CONSOLIDATION)  
 ORDER\_2016


Title: **DRUMBEG\_CAR\_PARK  
 CP0191**


Scale: **1:2000 (@ A4)**

Drawn	GO	Date	22/08/16
Checked	SM	Date	CDATE

Project No:

Drawing No:	62	Rev:	-
-------------	----	------	---

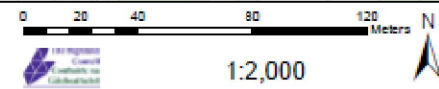

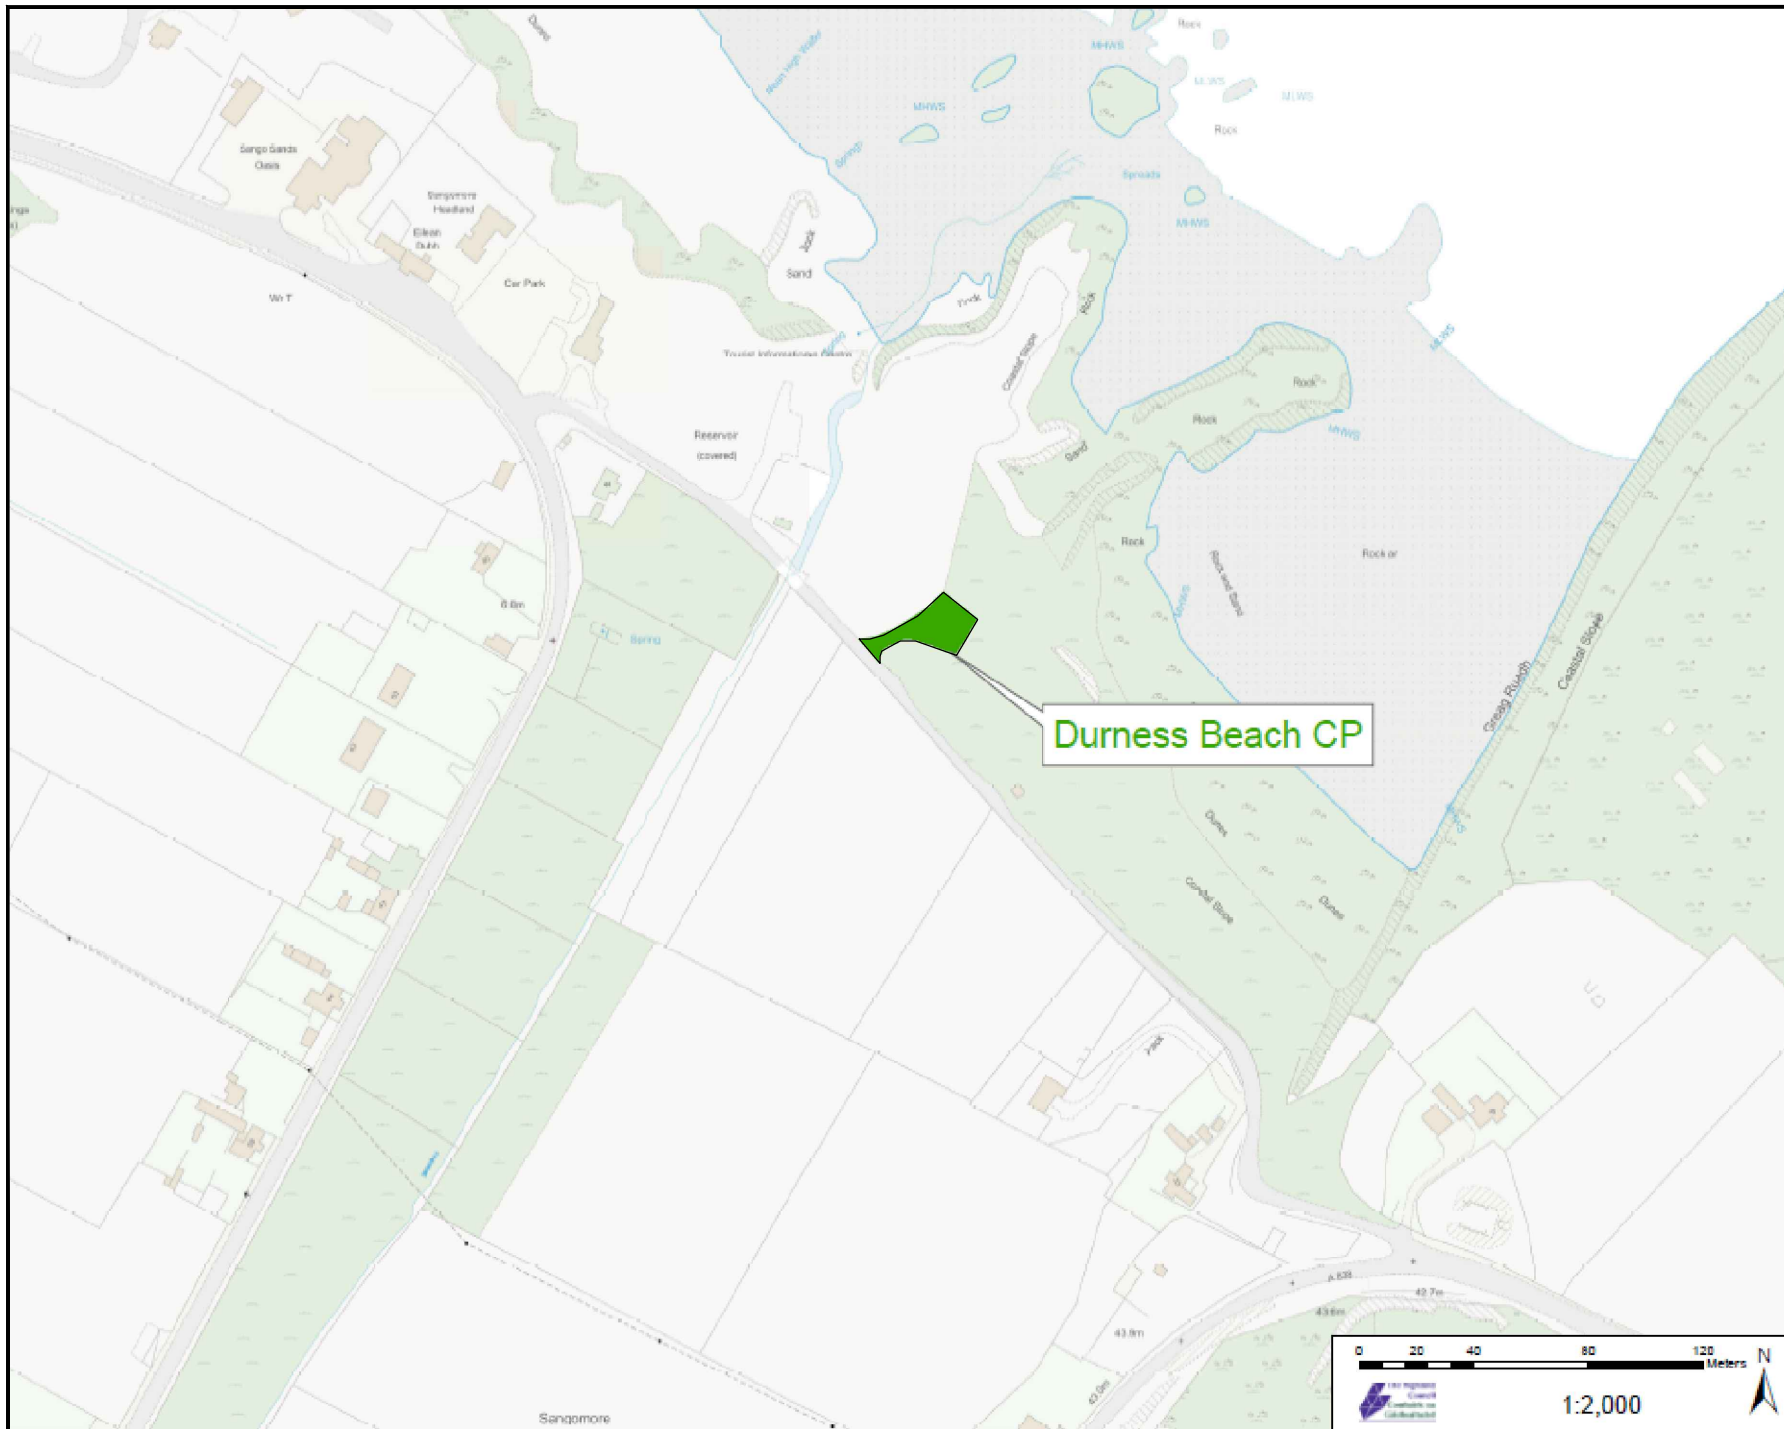

COPYRIGHT, DESIGNS and PATENTS ACT 1988:  
 This drawing may not be reproduced, copied or used in any way without the written permission of the Director of Development & Infrastructure.  
 © THE HIGHLAND COUNCIL

**Notes**  
 © Crown Copyright.  
 The Highland Council 2014 100023369

Revision Details	Drawn By	Check By	Check Date	Surf.



Roads & Transport  
 Community Services

COMMUNITY\_SERVICE  
 GLENURQUHART\_RD.  
 INVERNESS\_IV3\_5NX

Phone 01463252939  
 E-mail HIGHLAND.GOV.UK

Project  
 THE\_HIGHLAND\_COUNCIL  
 (OFF-STREET\_PARKING\_PLACES)  
 (DECriminalISED\_PARKING  
 ENFORCEMENT\_AND  
 CONSOLIDATION)  
 ORDER\_2016

The  
 DURNESS\_BEACH\_CAR\_PARK  
 CP0192

Scale  
 1:2000 (@ A4)


Drawn	GO	Date	22/08/16
Checked	SM	Date	CDATE

Project No.	
Drawing No.	67
Rev.	



Sangomore



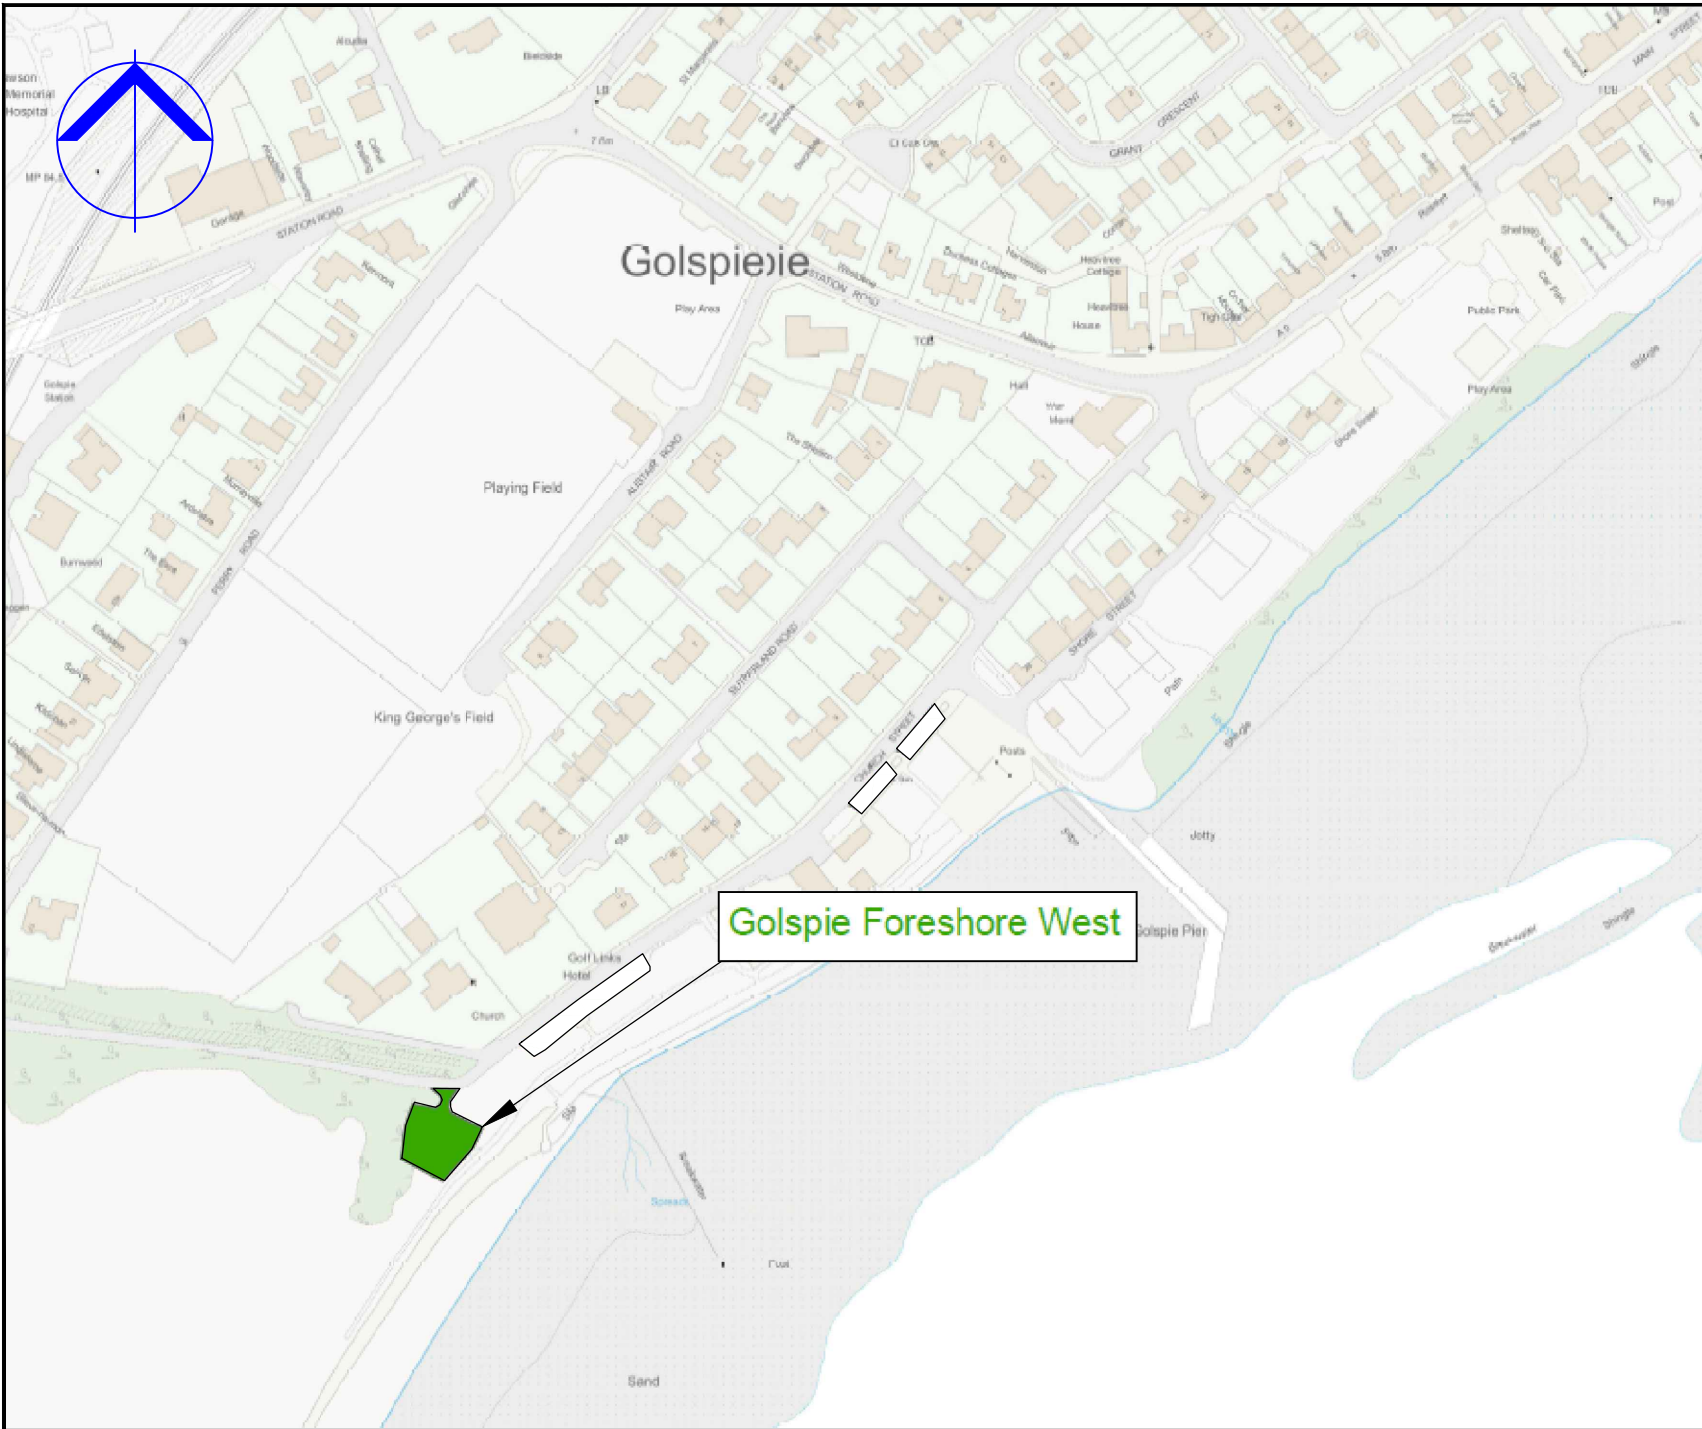

COPYRIGHT, DESIGNS AND PATENTS ACT 1986:  
 This drawing may not be reproduced, copied or used in any way without the written permission of the Director of Development & Infrastructure.  
 © THE HIGHLAND COUNCIL

**Notes**  
 © Crown Copyright.  
 The Highland Council 2014 100023369

Revision Details				
Drawn By	Checked By	Check Date	Scale	Size



**Roads & Transport  
 Community Services**

COMMUNITY\_SERVICE  
 GLENURQUHART\_RD,  
 INVERNESS\_IV3\_5NX

Phone 01463252939  
 E-mail HIGHLAND.GOV.UK

THE HIGHLAND COUNCIL  
 (OFF-STREET PARKING PLACES)  
 (DECriminalISED PARKING  
 ENFORCEMENT AND  
 CONSOLIDATION)  
 ORDER\_2016


The  
**GOLSPIE\_FORESHORE\_W\_CP  
 CP0193**

Scale  
**1:2000 (@ A4)**

Drawn	GO	Date	22/08/16
Checked	SM	Date	CDATE

Project No:

Drawing No.	72	Rev.	—
-------------	----	------	---

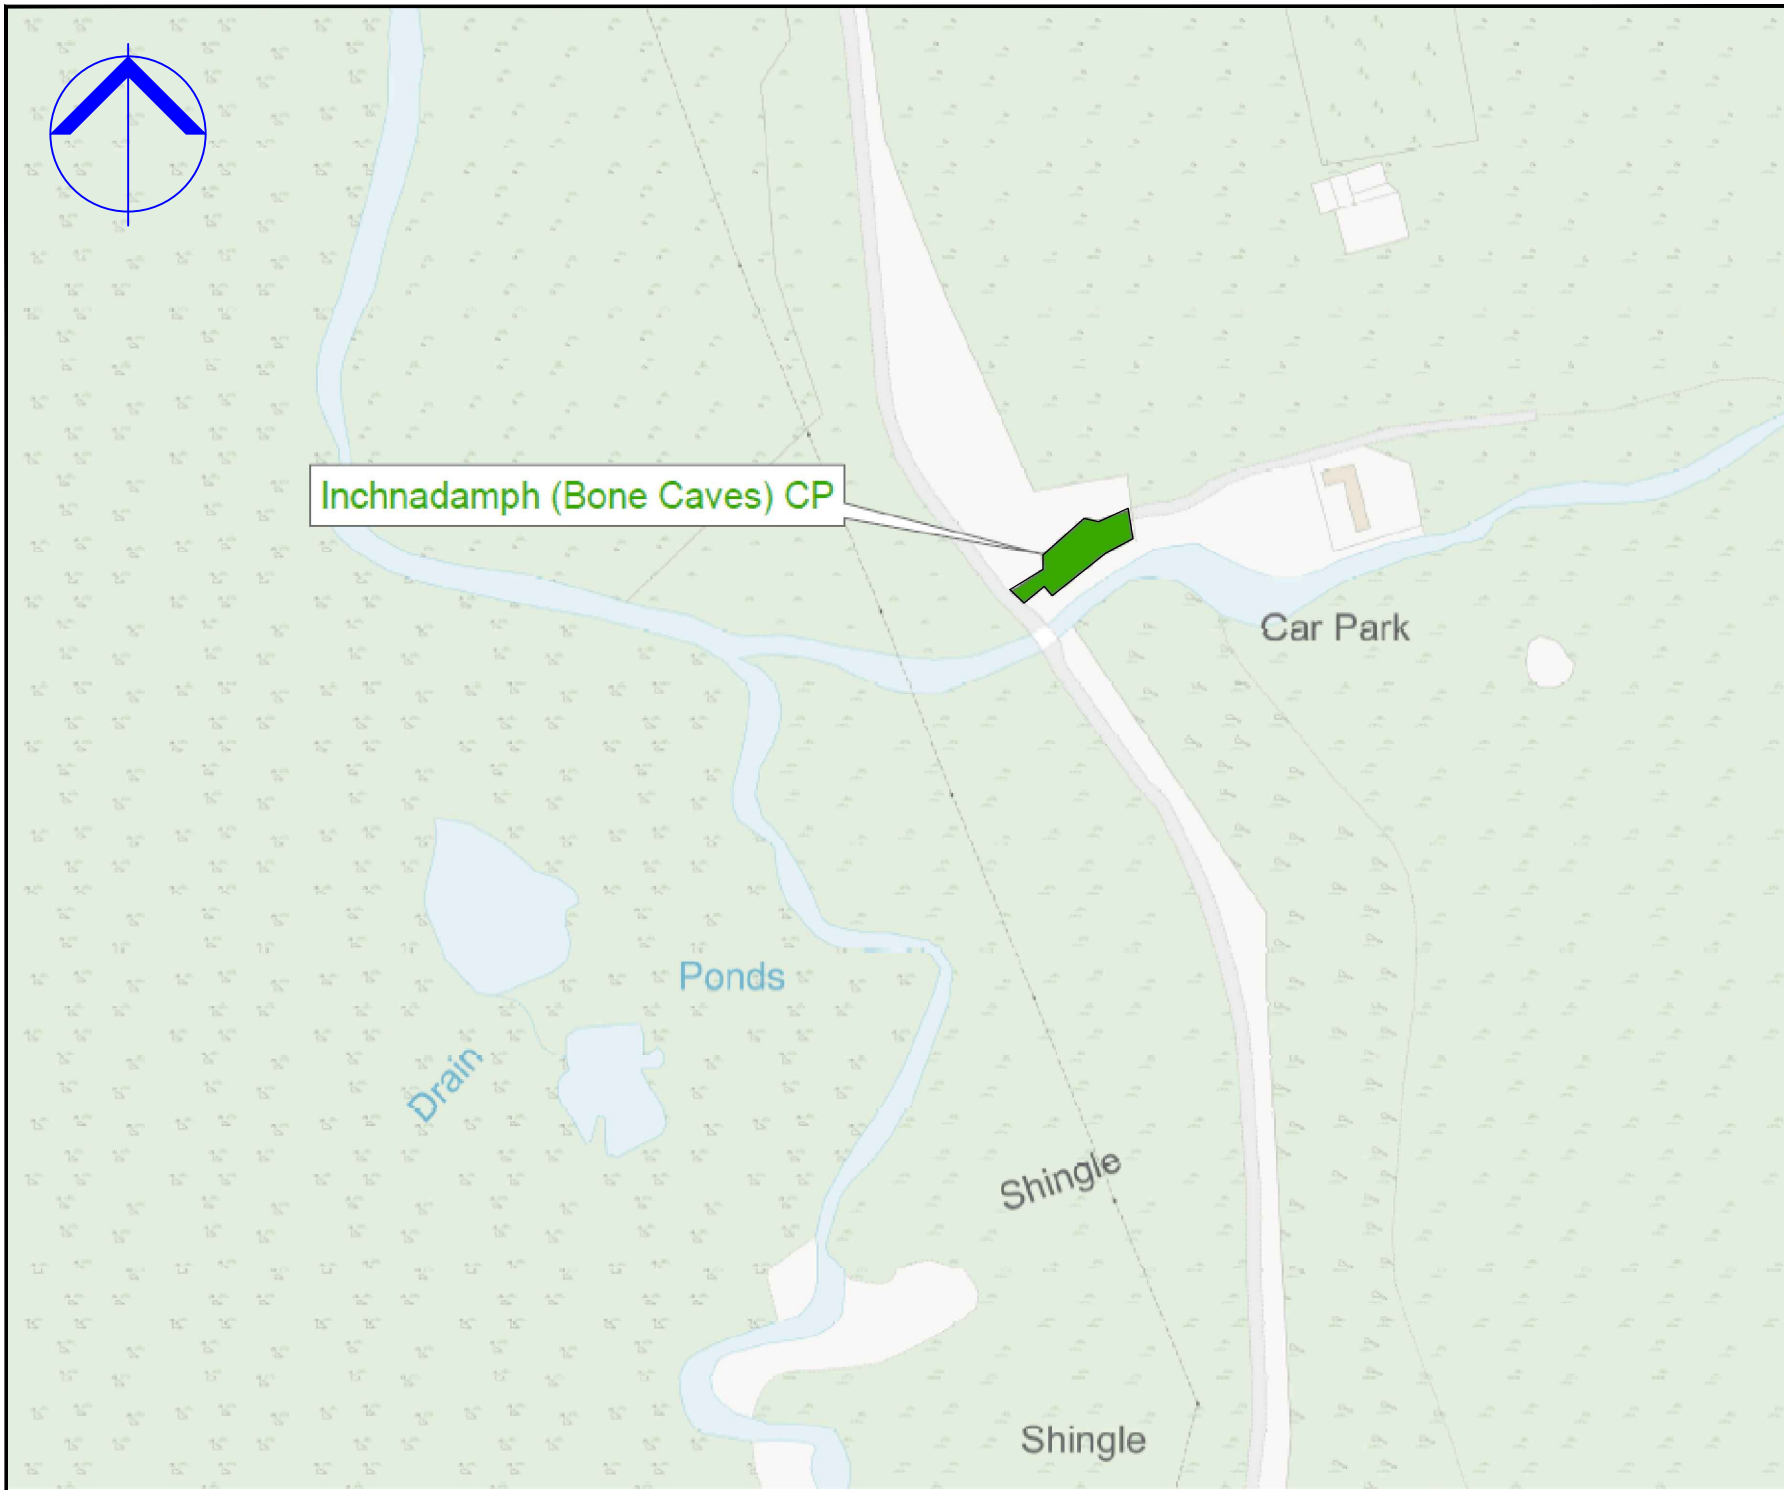

COPYRIGHT, DESIGNS and PATENTS ACT 1986  
 This drawing may not be reproduced, copied or used in any way without the written permission of the Director of Development & Infrastructure.  
 © THE HIGHLAND COUNCIL

**Notes**

© Crown Copyright.  
 The Highland Council 2014 100023369

--	--	--	--	--

**Revision Details**

Drawn By	Check By	Check Date	Scale
----------	----------	------------	-------



**Roads & Transport  
 Community Services**

COMMUNITY\_SERVICE  
 GLENURQUHART\_RD,  
 INVERNESS\_IV3\_5NX  
 ADDRESS3

Phone 01463252939  
 E-mail HIGHLAND.GOV.UK

Project  
**THE\_HIGHLAND\_COUNCIL  
 (OFF-STREET\_PARKING\_PLACES)  
 (DECriminalISED\_PARKING  
 ENFORCEMENT\_AND  
 CONSOLIDATION)  
 ORDER\_2016**


Title  
**INCHNADAMPH\_CAVES\_CP  
 CP0194**

Scale  
**1:2000 (@ A4)**

Drawn	GO	Date	22/08/16
Checked	SM	Date	CDATE

Project No:

Drawing No: **74** Rev: **-**

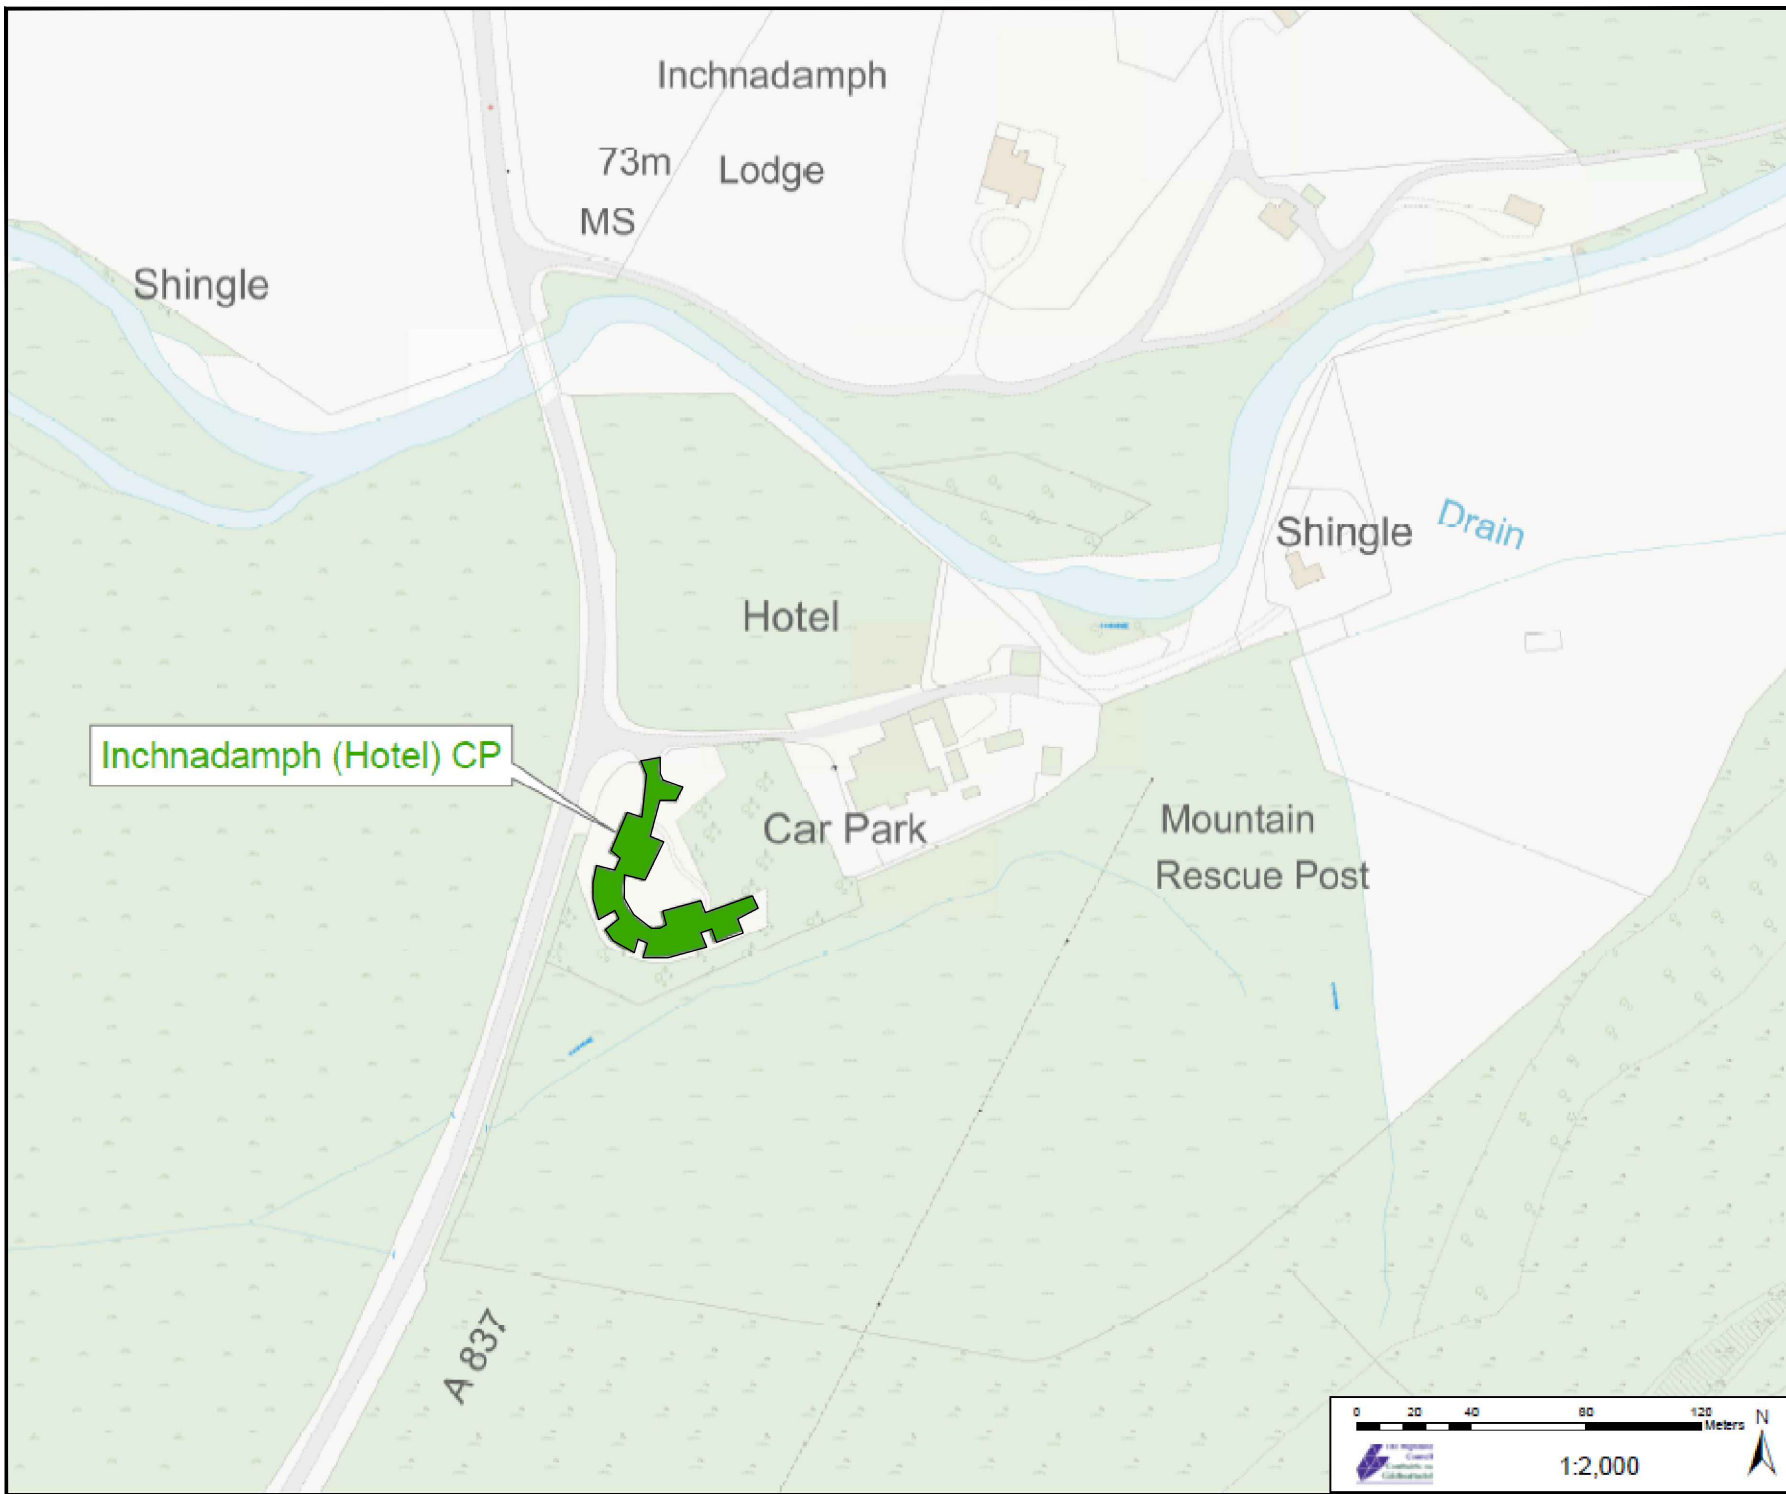

COPYRIGHT, DESIGNS and PATENTS ACT 1988:  
 This drawing may not be reproduced, copied or used in any way without the written permission of the Director of Development & Infrastructure.  
 © THE HIGHLAND COUNCIL

**Notes**  
 © Crown Copyright,  
 The Highland Council 2014 100023369

Revision Details			
Drawn By	Checked By	Check Date	Status



**Roads & Transport  
 Community Services**

COMMUNITY\_SERVICE  
 GLENURQUHART\_RD,  
 INVERNESS\_IV3\_5NX  
 ADDRESS3

Phone 01463252939  
 E-mail HIGHLAND.GOV.UK

Project  
 THE\_HIGHLAND\_COUNCIL  
 (OFF-STREET\_PARKING\_PLACES)  
 (DECriminalISED\_PARKING  
 ENFORCEMENT\_AND  
 CONSOLIDATION)  
 ORDER\_2016


Title  
 INCHNADAMPH\_HOTEL\_CP  
 CP0195

Scale  
 1:2000 (@ A4)

Drawn	GO	Date	22/08/16
Checked	SM	Date	CDATE

Project No:

Drawing No:	75	Rev:	—
-------------	----	------	---

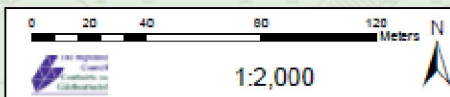



COPYRIGHT, DESIGNS and PATENTS ACT 1986:  
 This drawing may not be reproduced, copied or used in any way without the written permission of the Director of Development & Infrastructure.  
 © THE HIGHLAND COUNCIL

**Notes**  
 © Crown Copyright.  
 The Highland Council 2014 100023369

--	--	--	--	--

Revision Details



**The Highland Council**  
**Comhairle na Gaidhealtachd**

**Roads & Transport  
 Community Services**

COMMUNITY\_SERVICE  
 GLENURQUHART\_RD,  
 INVERNESS\_IV3\_5NX  
 ADDRESS3

Phone 01463252939  
 E-mail HIGHLAND.GOV.UK

Project  
**THE\_HIGHLAND\_COUNCIL  
 (OFF-STREET\_PARKING\_PLACES)  
 (DECriminalISED\_PARKING  
 ENFORCEMENT\_AND  
 CONSOLIDATION)  
 ORDER\_2016**

Title  
**KYLESKU\_SOUTH\_CP0196  
 CP0194**

Scale  
**1:2000 (@ A4)**


Drawn	GO	Date	22/08/16
-------	----	------	----------

Checked	SM	Date	CDATE
---------	----	------	-------

Project No:

Drawing No:	78	Rev:	-
-------------	----	------	---



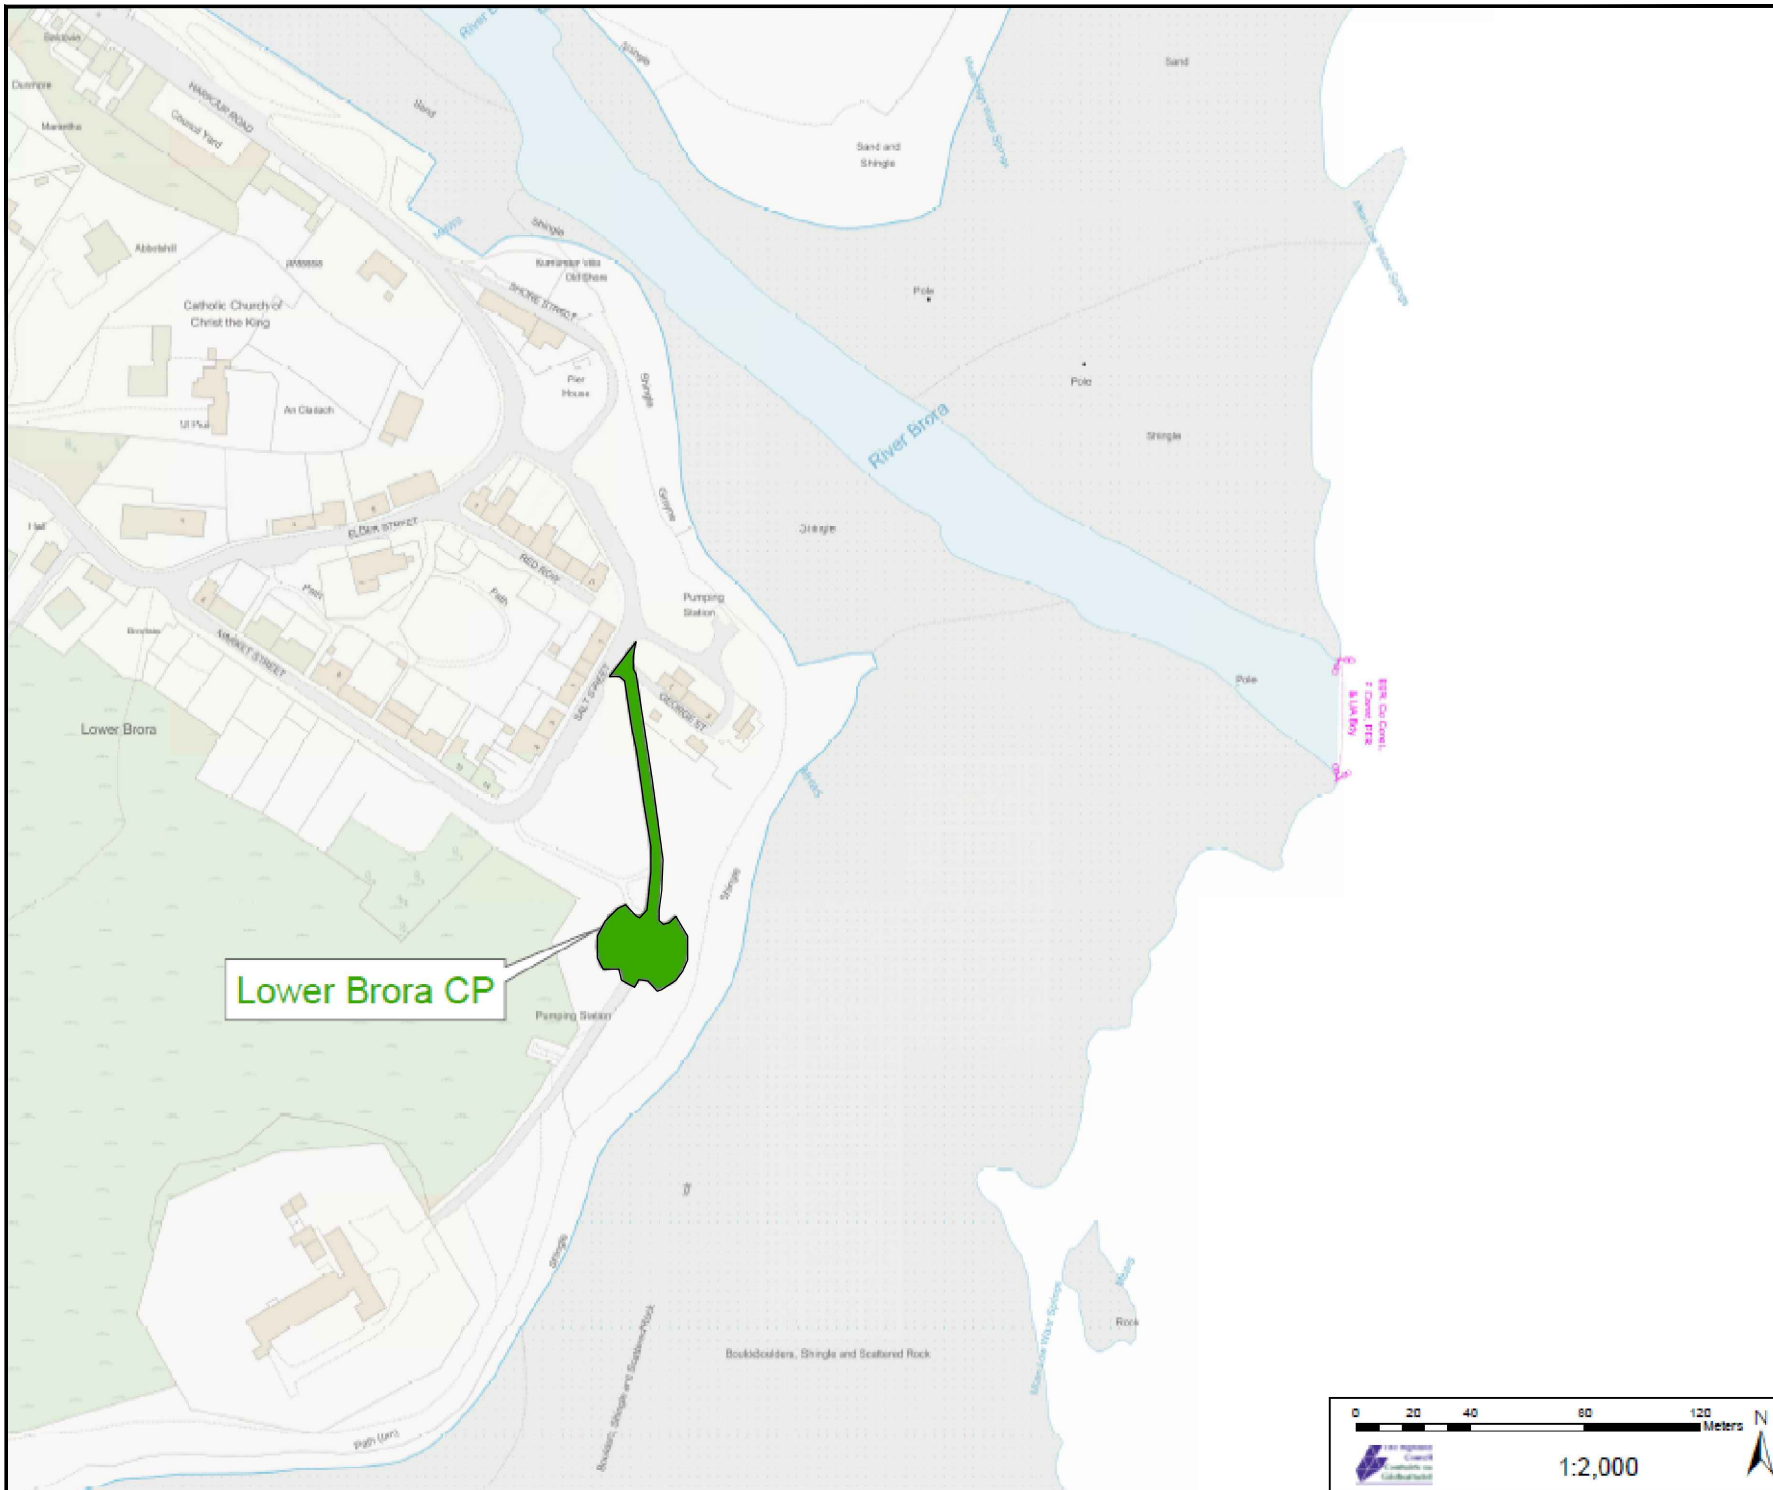

Lower Brora CP

COPYRIGHT, DESIGNS and PATENTS ACT 1986  
 This drawing may not be reproduced, copied or used in any way without the written permission of the Director of Development & Infrastructure.  
 © THE HIGHLAND COUNCIL

**Notes**  
 © Crown Copyright.  
 The Highland Council 2014 100023369

Revision Details	Drawn By	Checked By	Check Date	Scale



**The Highland Council**  
 Comhairle na Gaidhealtachd

**Roads & Transport  
 Community Services**

COMMUNITY\_SERVICE  
 GLENURQUHART\_RD,  
 INVERNESS\_IV3\_5NX  
 ADDRESS3

Phone 01463252939  
 E-mail HIGHLAND.GOV.UK

Project  
**THE\_HIGHLAND\_COUNCIL  
 (OFF-STREET\_PARKING\_PLACES)  
 (DECriminalISED\_PARKING  
 ENFORCEMENT\_AND  
 CONSOLIDATION)  
 ORDER\_2016**


Title  
**LOWER\_BRORA\_CP  
 CP0197**


Scale  
**1:2000 (@ A4)**

Drawn	GO	Date	22/08/16
Checked	SM	Date	CDATE

Project No:

Drawing No:	80	Rev:	-
-------------	----	------	---

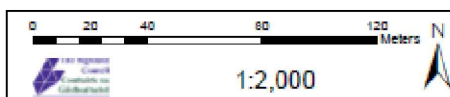

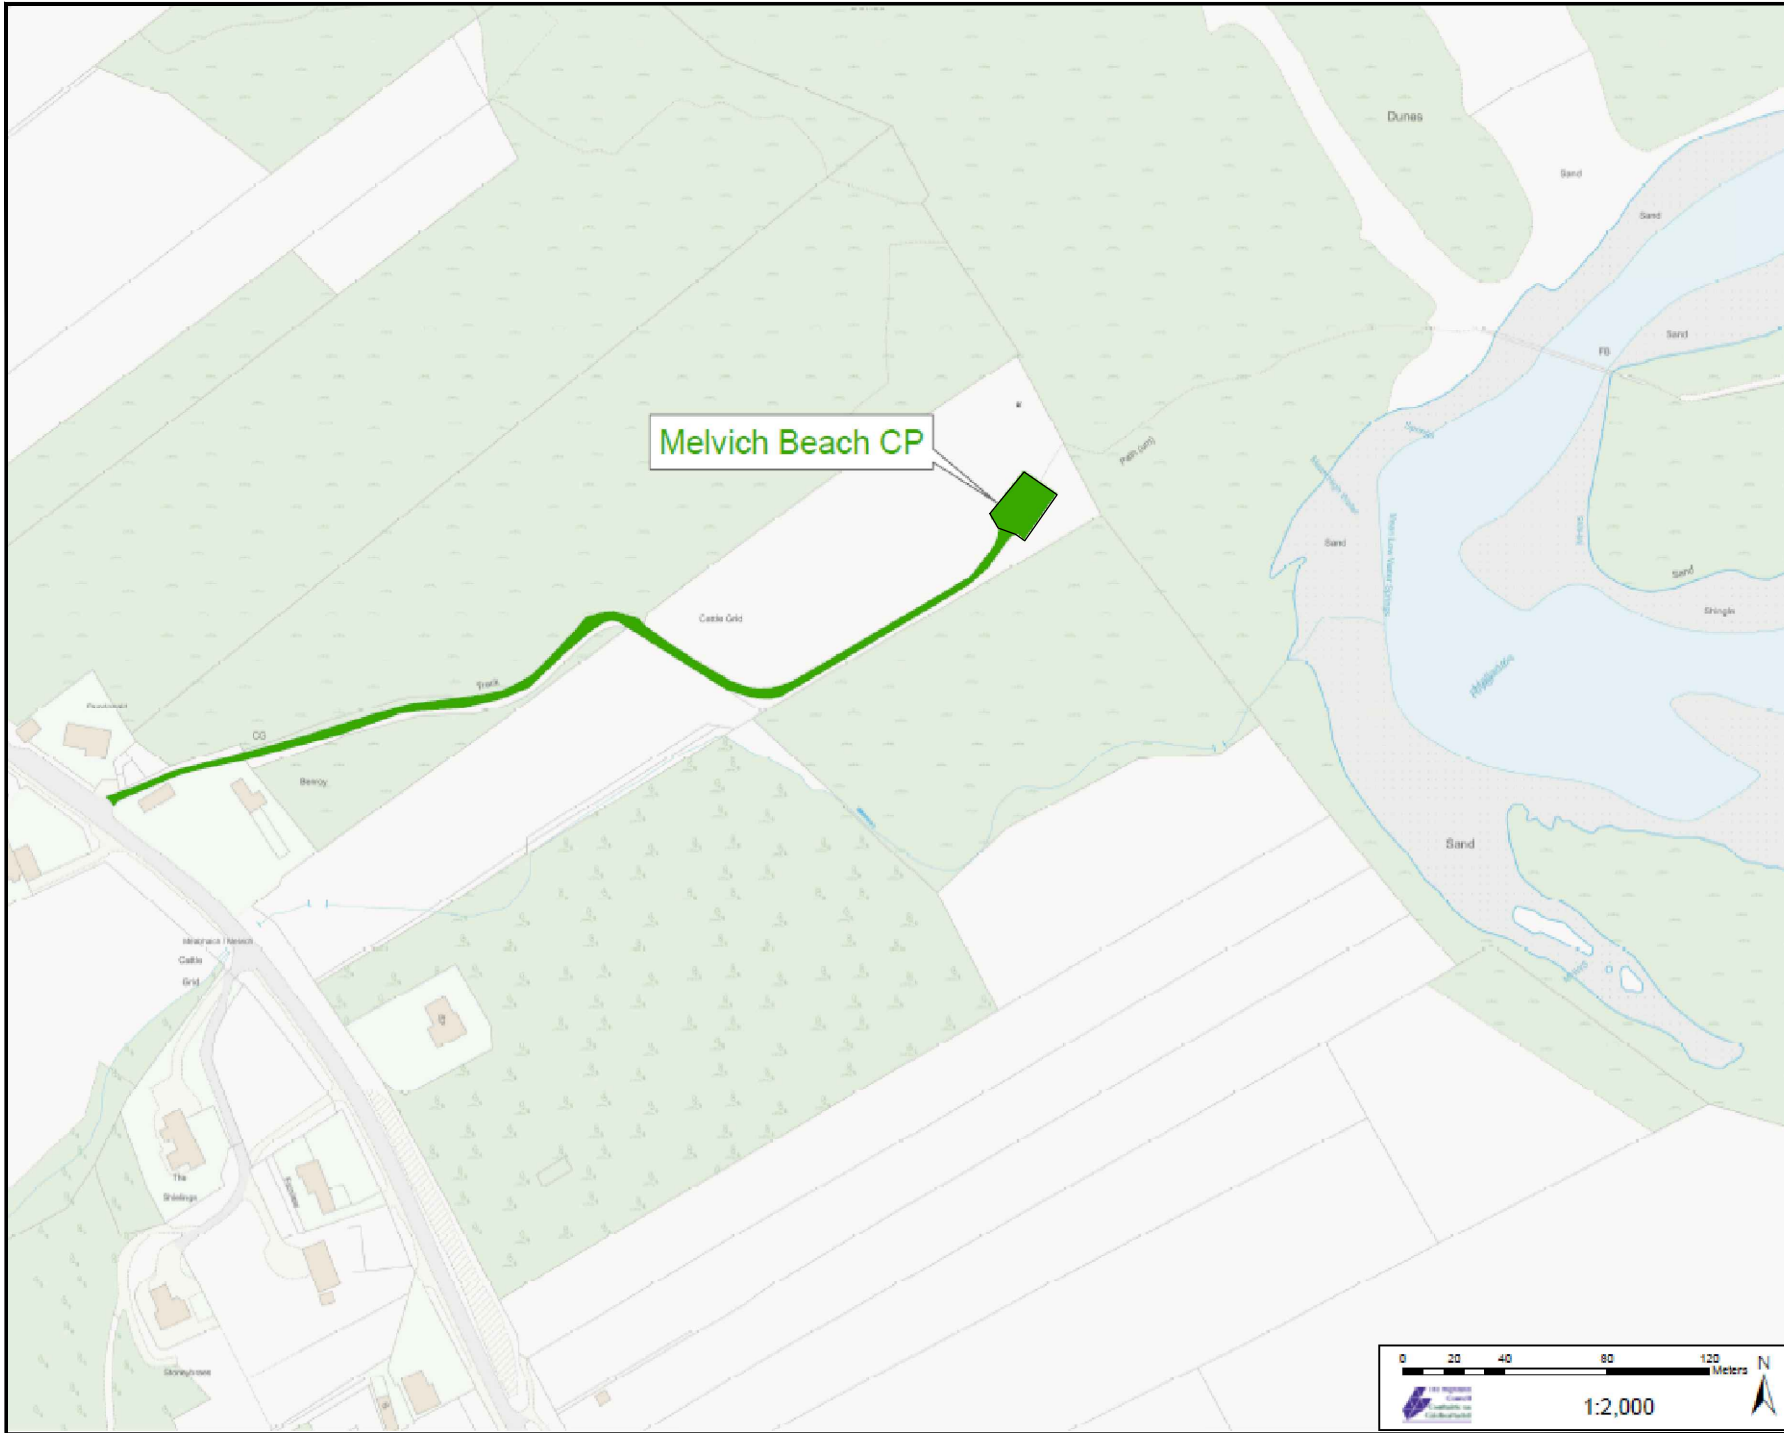


© THE HIGHLAND COUNCIL

**Notes**  
 © Crown Copyright.  
 The Highland Council 2014 100023369

Drawn By	Check By	Check Date	Scale

**Revision Details**

--	--	--	--

 **The Highland Council**  
 Comhairle na Gaidhealtachd

**Roads & Transport  
 Community Services**

COMMUNITY\_SERVICE  
 GLENURQUHART\_RD,  
 INVERNESS\_IV3\_5NX  
 ADDRESS3

Phone 01463252939  
 E-mail HIGHLAND.GOV.UK


Project  
 THE\_HIGHLAND\_COUNCIL  
 (OFF-STREET\_PARKING\_PLACES)  
 (DECriminalISED\_PARKING  
 ENFORCEMENT\_AND  
 CONSOLIDATION)  
 ORDER\_2016


Title  
 MELVICH\_BEACH\_CP  
 CP0198

Scale  
 1:2000 (@ A4)

Drawn	GO	Date	22/08/16
Checked	SM	Date	CDATE

Project No:  
 Drawing No: 83 Rev: -

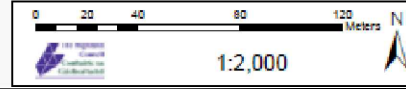

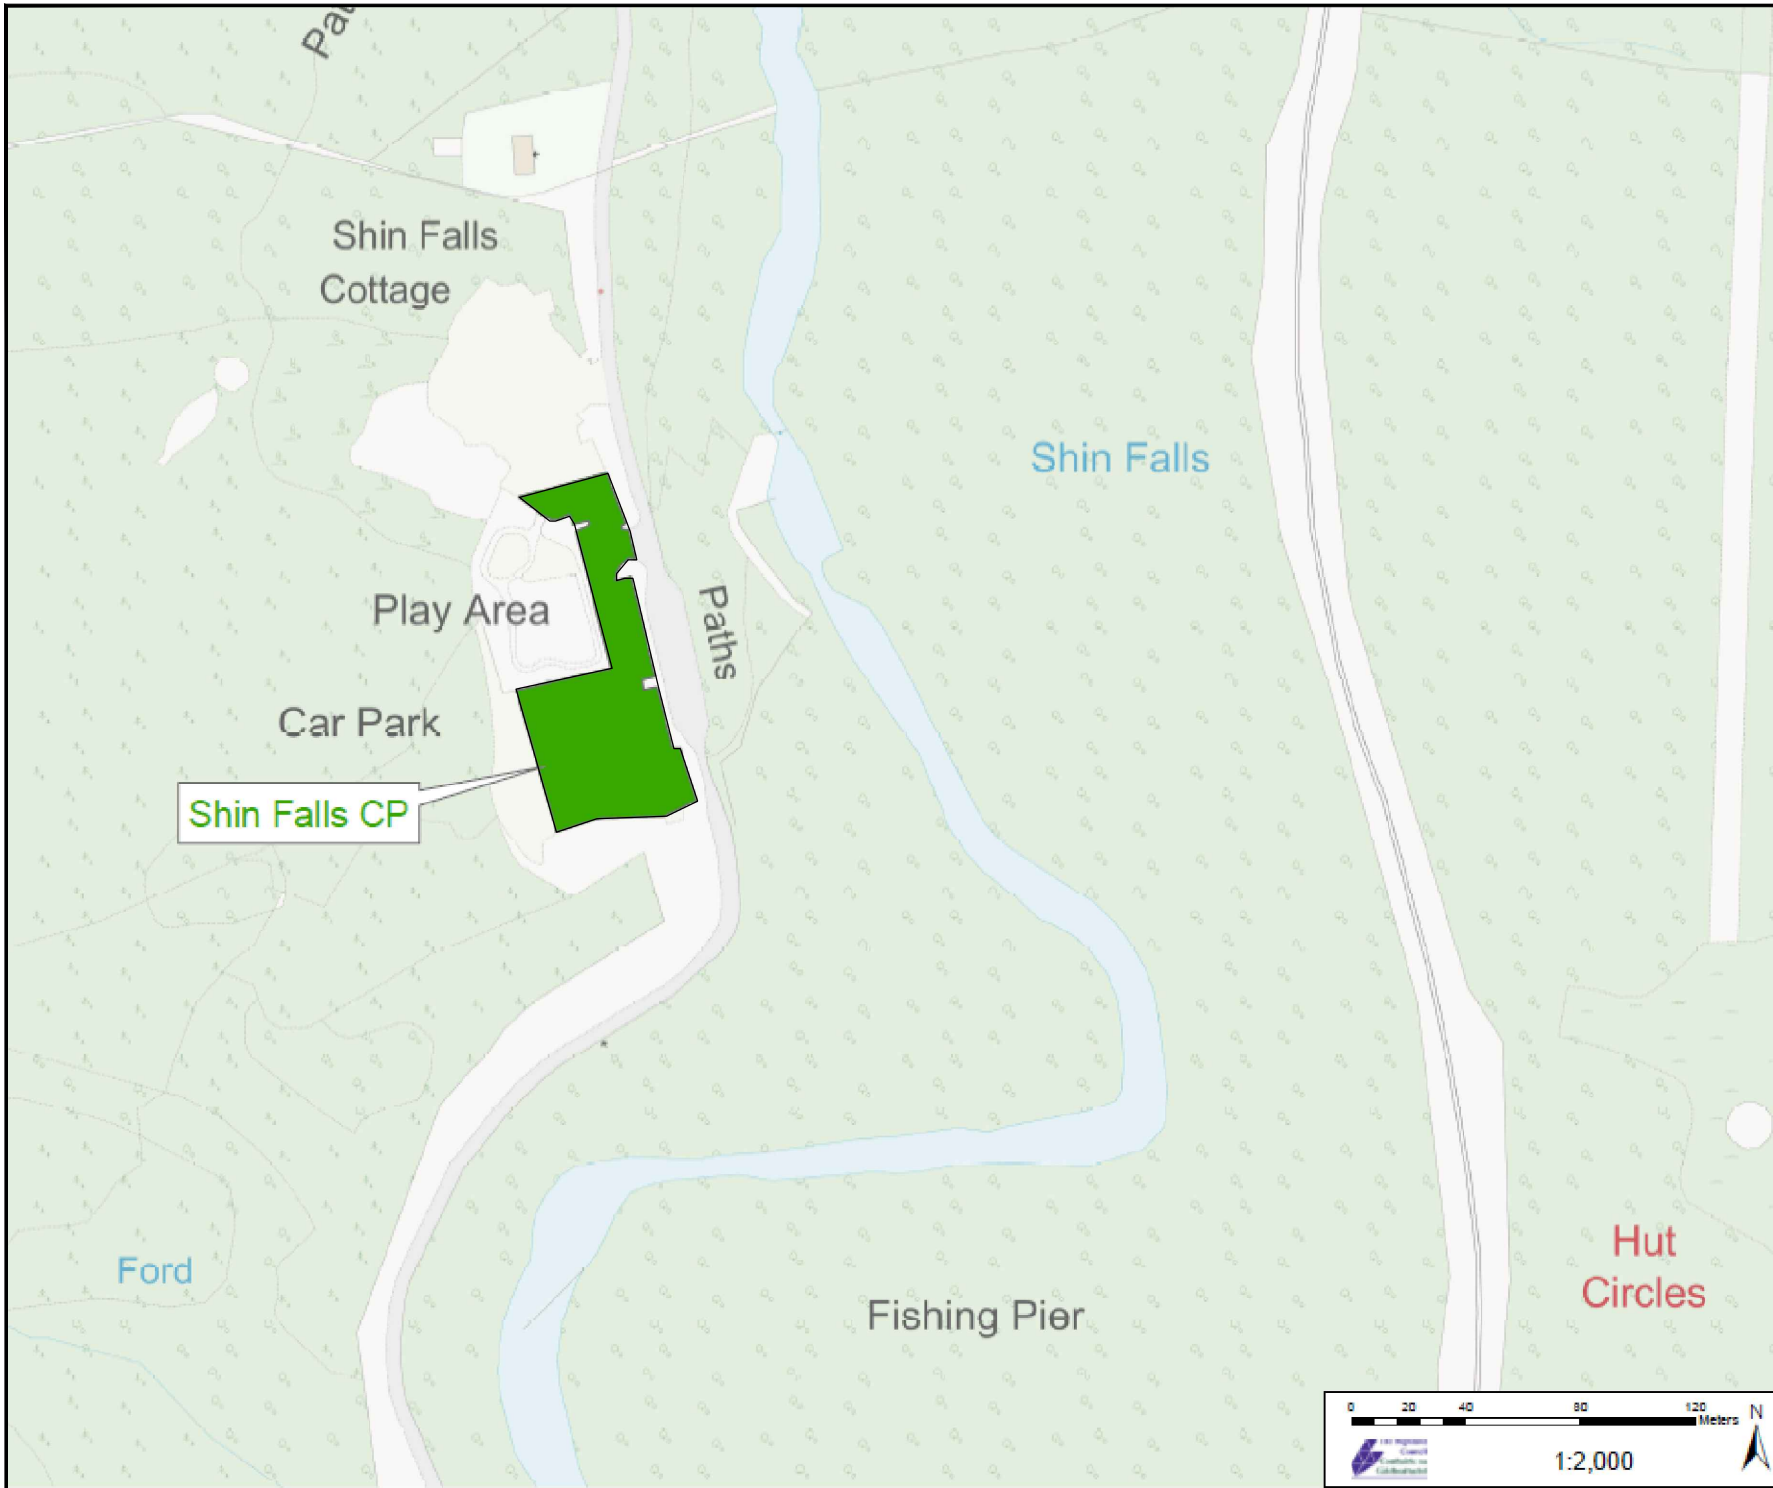

COPYRIGHT, DESIGNS and PATENTS ACT 1986.  
 This drawing may not be reproduced, copied or used in any way without the written permission of the Director of Development & Infrastructure.  
 © THE HIGHLAND COUNCIL

**Notes**

© Crown Copyright.  
 The Highland Council 2014 100023369

Revision Details	Drawn By	Check By	Check Date	Surf



**Roads & Transport  
 Community Services**

COMMUNITY\_SERVICE  
 GLENURQUHART\_RD,  
 INVERNESS\_IV3\_5NX  
 ADDRESS3

Phone 01463252939

E-mail HIGHLAND.GOV.UK

Project  
 THE\_HIGHLAND\_COUNCIL  
 (OFF-STREET\_PARKING\_PLACES)  
 (DECriminalISED\_PARKING  
 ENFORCEMENT\_AND  
 CONSOLIDATION)  
 ORDER\_2016


Title  
 SHIN\_FALLS\_CP  
 CP0199


Scale  
 1:2000 (@ A4)

Drawn	GO	Date	22/08/16
Checked	SM	Date	CDATE

Project No:

Drawing No:	87	Rev:	-
-------------	----	------	---

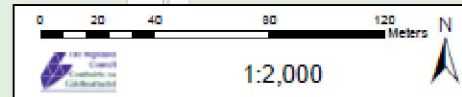

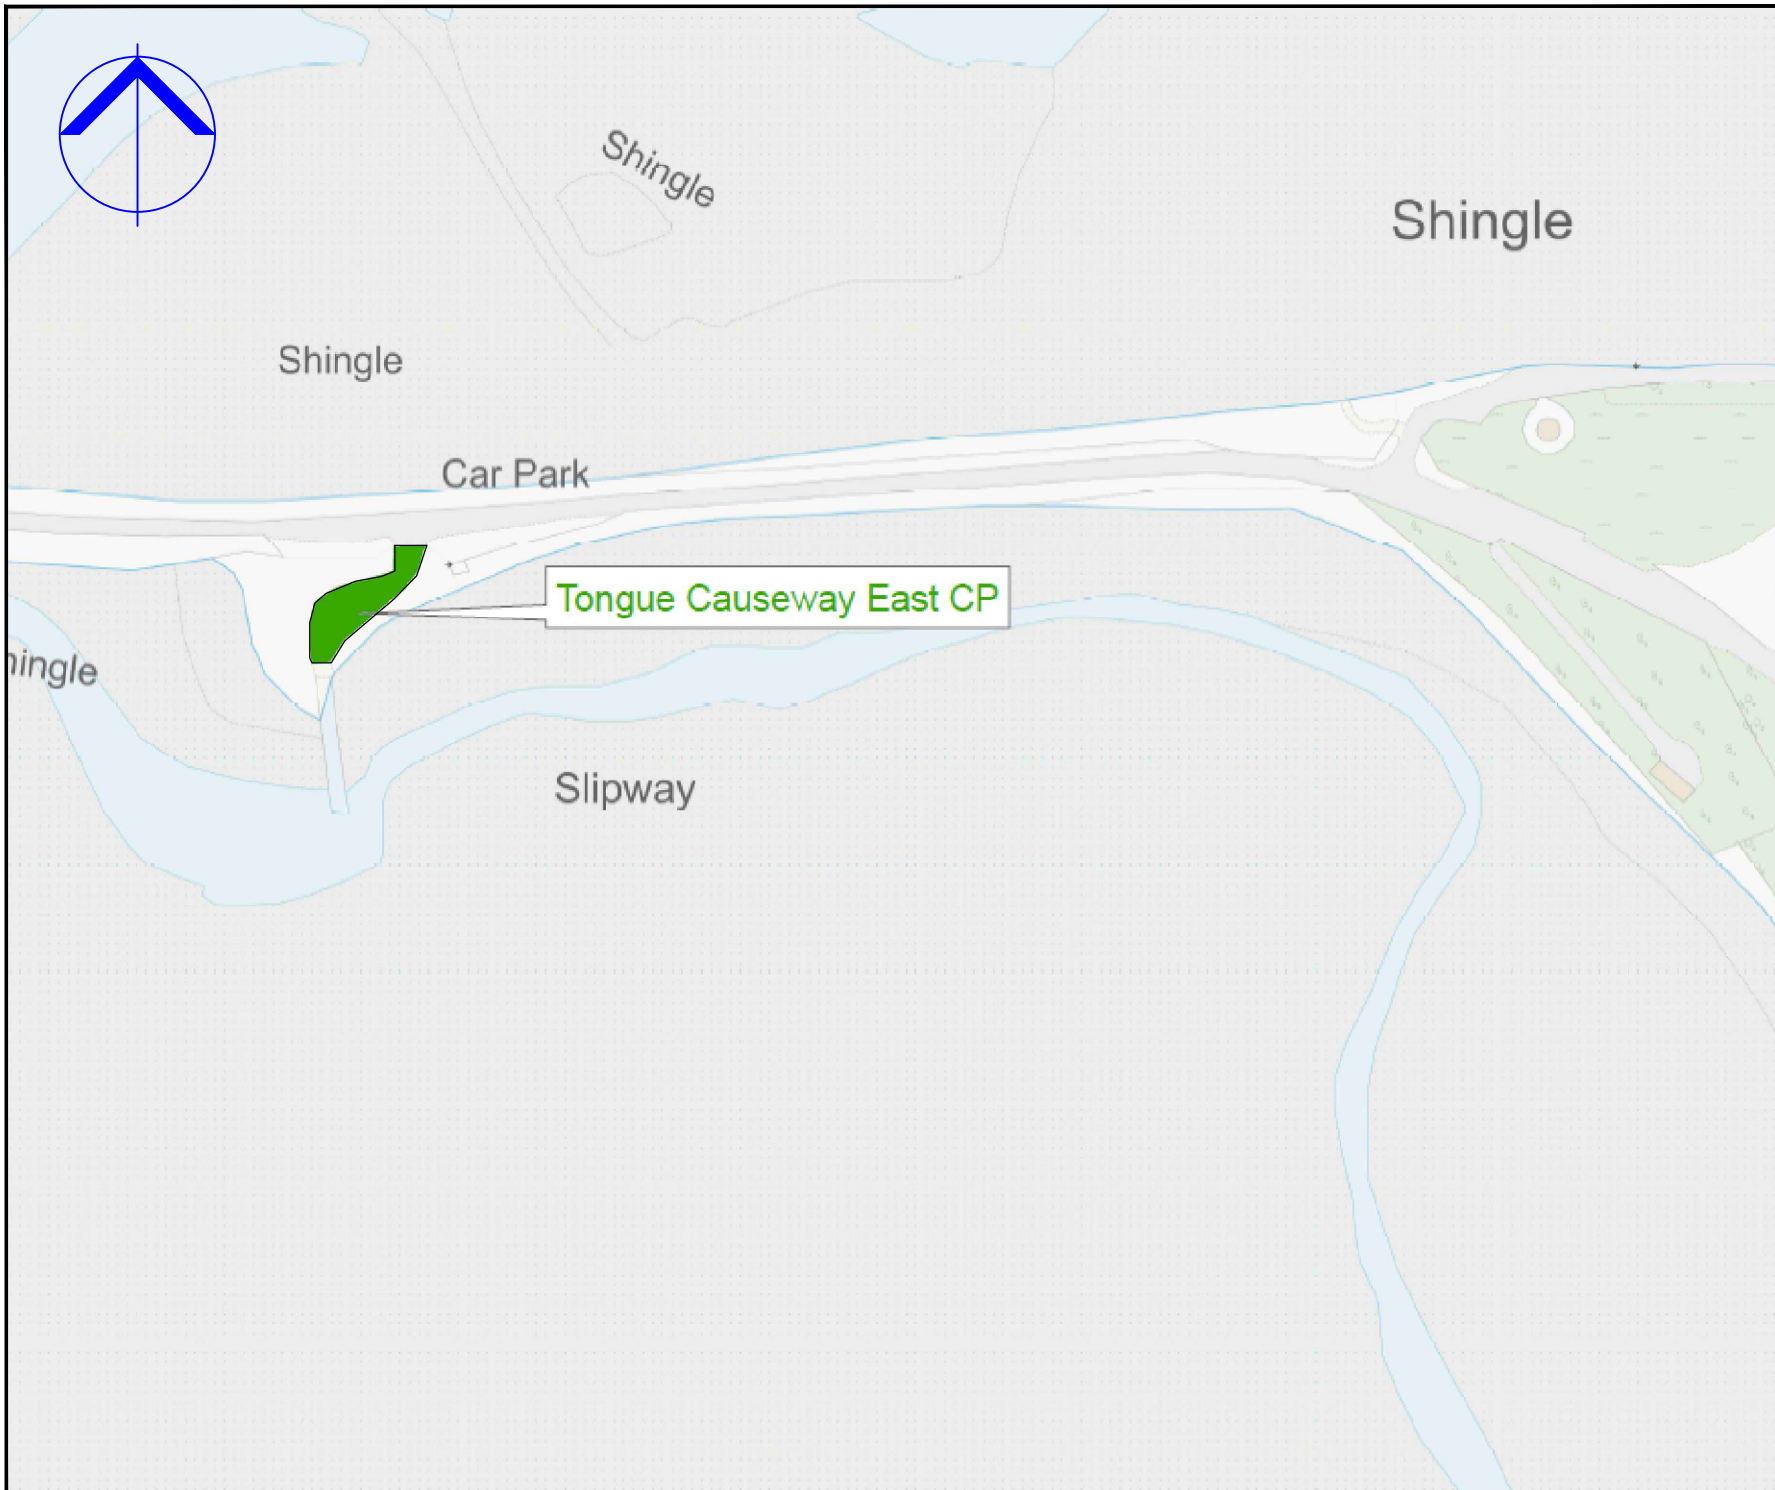

COPYRIGHT, DESIGNS and PATENTS ACT 1988:  
 This drawing may not be reproduced, copied or used in any way without the written permission of the Director of Development & Infrastructure.  
 © THE HIGHLAND COUNCIL

**Notes**  
 © Crown Copyright.  
 The Highland Council 2014 100023369

Revision Details	Drawn By	Checked By	Check Date	Scale

 **The Highland Council**  
**Comhairle na Gaidhealtachd**

**Roads & Transport  
 Community Services**

COMMUNITY\_SERVICE  
 GLENURQUHART\_RD,  
 INVERNESS\_IV3\_5NX  
 ADDRESS3

Phone 01463252939  
 E-mail HIGHLAND.GOV.UK

Project  
 THE\_HIGHLAND\_COUNCIL  
 (OFF-STREET\_PARKING\_PLACES)  
 (DECriminalISED\_PARKING  
 ENFORCEMENT\_AND  
 CONSOLIDATION)  
 ORDER\_2016


Title  
 TONGUE\_CAUSEWAY\_E\_CP  
 CP0200

Scale  
 1:2000 (@ A4)

Drawn	GO	Date	22/08/16
Checked	SM	Date	CDATE

Project No:  
 Drawing No: 93      Rev: —



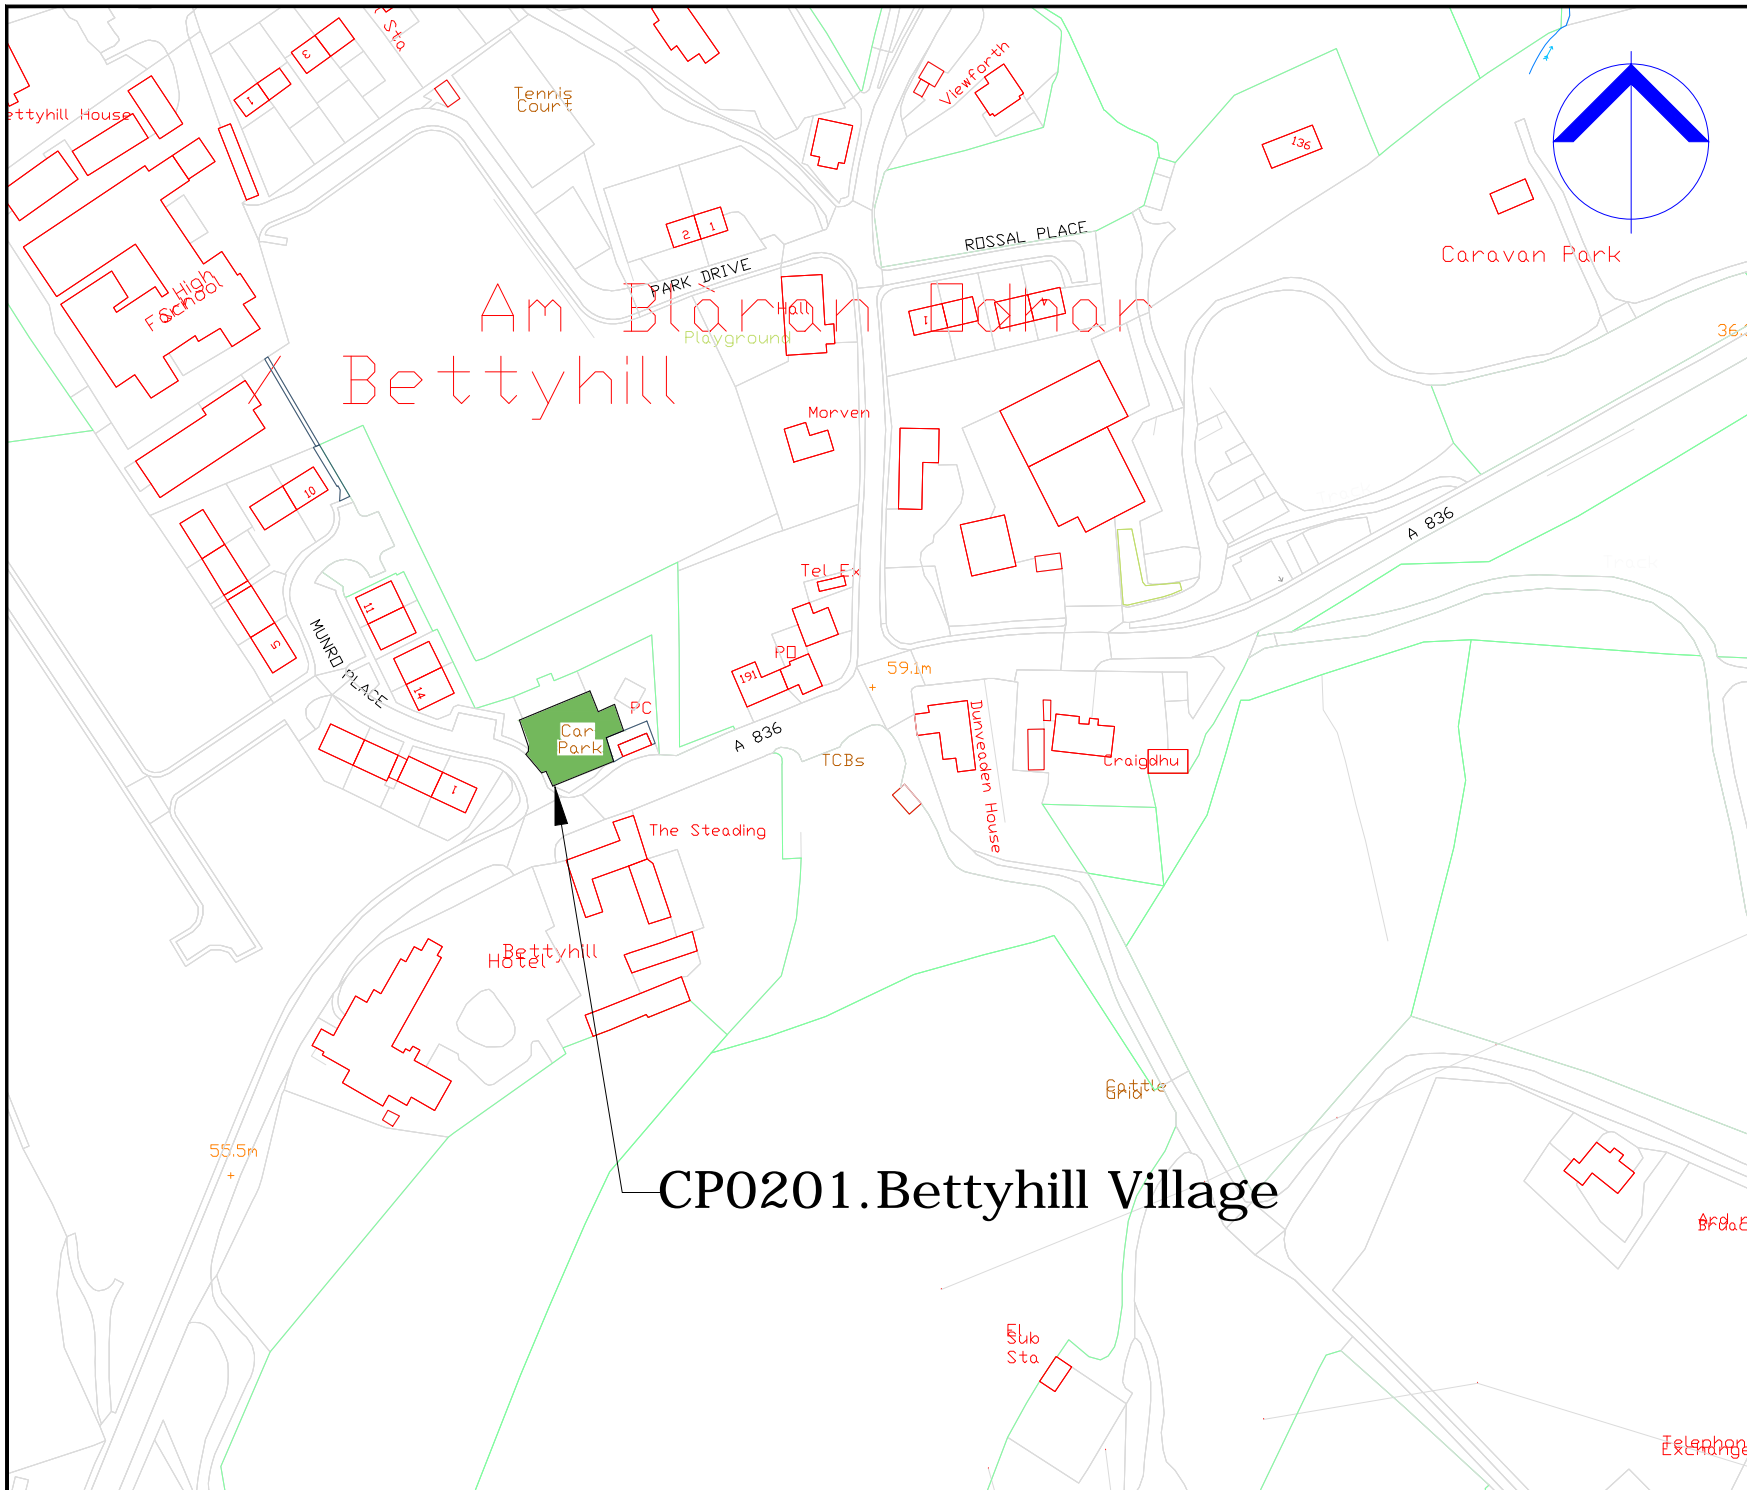

CP0201. Bettyhill Village

COPYRIGHT, DESIGNS and PATENTS ACT 1988.  
 This drawing may not be reproduced, copied or used in any way without the written permission of the Director of Development & Infrastructure.  
 © THE HIGHLAND COUNCIL

**Notes**  
 © Crown Copyright,  
 The Highland Council 2014 100023369

Revision Details			
Drawn By	Checked By	Check Date	Surv



**The Highland Council**  
 Comhairle na Gaidhealtachd

**Roads & Transport  
 Community Services**

COMMUNITY\_SERVICE  
 GLENURQUHART\_RD,  
 INVERNESS\_IV3\_5NX  
 ADDRESS3

Phone 01463252939  
 E-mail HIGHLAND.GOV.UK

Project: THE\_HIGHLAND\_COUNCIL  
 (OFF-STREET\_PARKING\_PLACES)  
 (DECriminalISED\_PARKING  
 ENFORCEMENT\_AND  
 CONSOLIDATION)  
 ORDER\_2016


Title: BETTYHILL\_VILLAGE\_CP  
 CP0201

Scale: 1:2000 (@ A4)

Drawn	GO	Date	02/09/16
Checked	SM	Date	CDATE

Project No:

Drawing No:	130	Rev:	—
-------------	-----	------	---

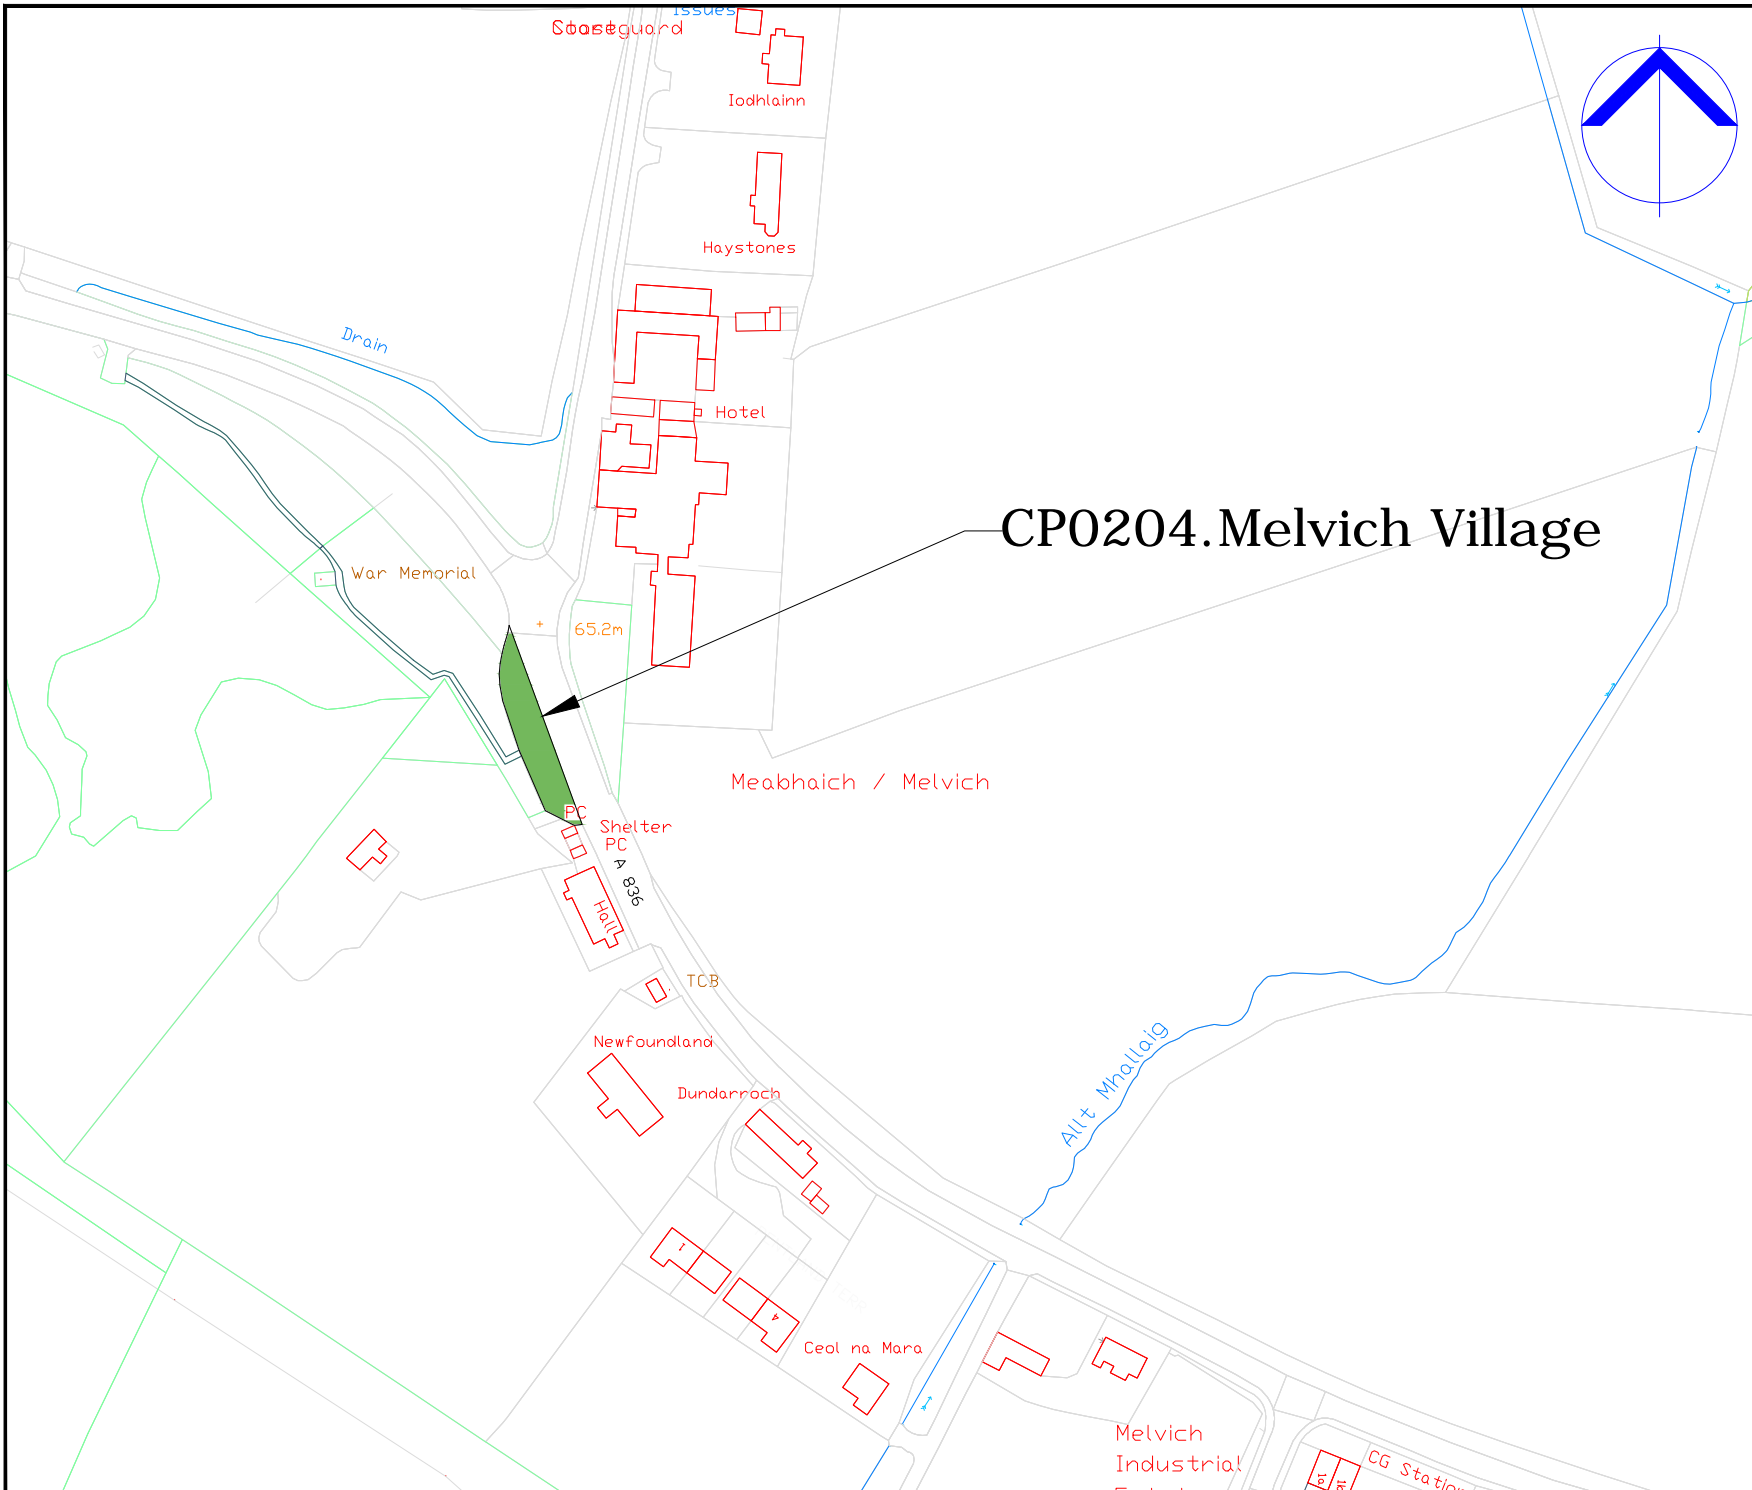

# CP0204.Melvich Village

COPYRIGHT, DESIGNS and PATENTS ACT 1986:  
 This drawing may not be reproduced, copied or used in any way without the written permission of the Director of Development & Infrastructure.  
 © THE HIGHLAND COUNCIL

**Notes**  
 © Crown Copyright,  
 The Highland Council 2014 100023369

Rev	Date	By	Check	By

Revision Details



**Roads & Transport  
 Community Services**

COMMUNITY\_SERVICE  
 GLENURQUHART\_RD,  
 INVERNESS\_IV3\_5NX  
 ADDRESS3

Phone 01463252939  
 E-mail HIGHLAND.GOV.UK

Project:  
**THE\_HIGHLAND\_COUNCIL  
 (OFF-STREET\_PARKING\_PLACES)  
 (DECriminalISED\_PARKING  
 ENFORCEMENT\_AND  
 CONSOLIDATION)  
 ORDER\_2016**


Title  
**MELVICH\_VILLAGE\_CP  
 CP0204**

Scale  
**1:2000 (@ A4)**

Drawn	GO	Date	02/09/16
Checked	SM	Date	CDATE

Project No:

Drawing No:	131	Rev:	_
-------------	-----	------	---

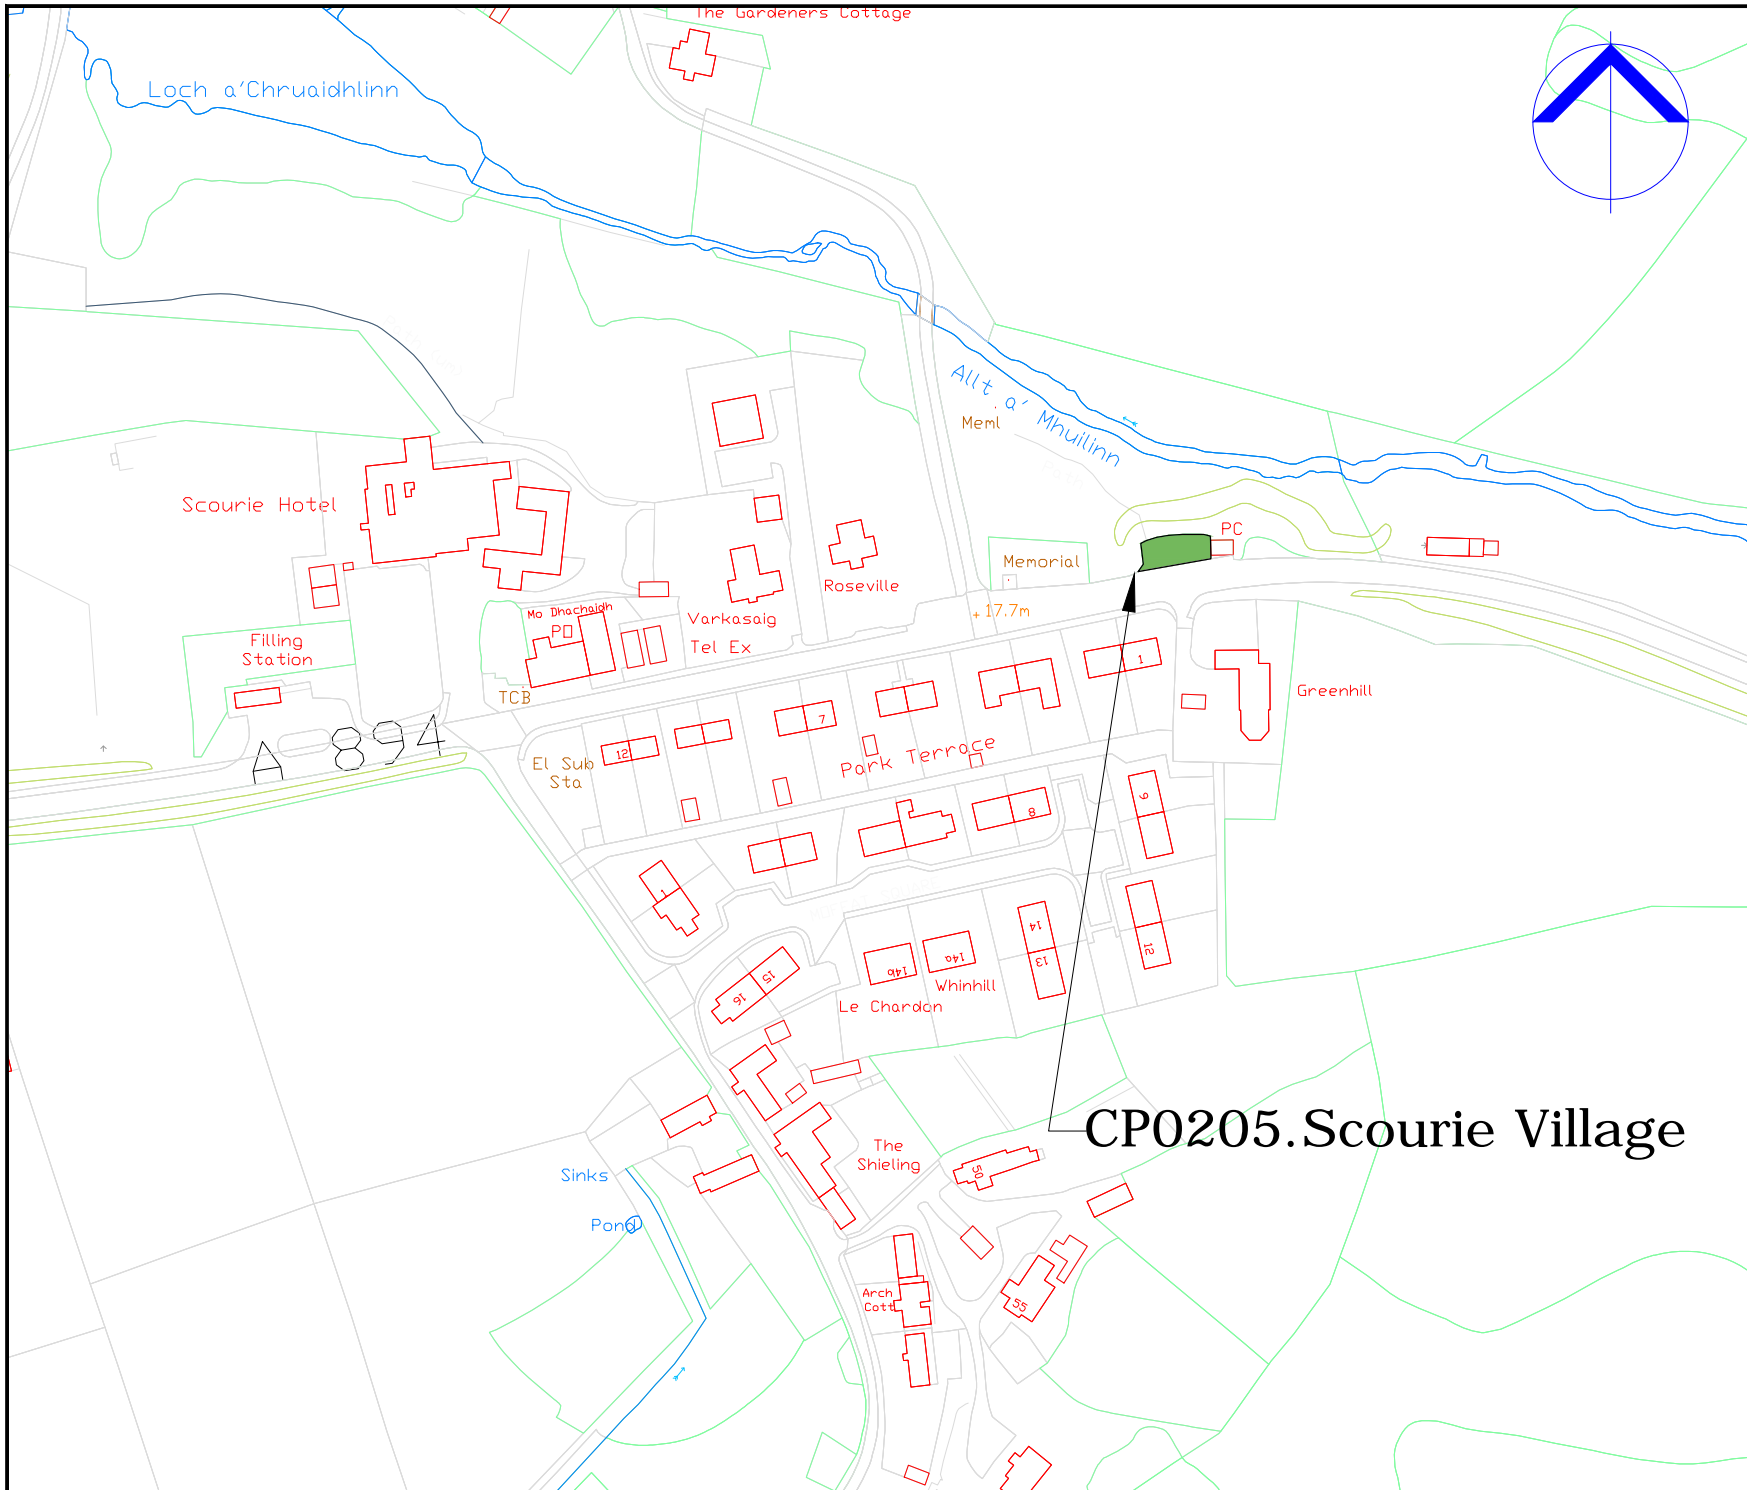

# CP0205.Scourie Village

COPYRIGHT, DESIGNS and PATENTS ACT 1986:  
 This drawing may not be reproduced, copied or used in any way without the written permission of the Director of Development & Infrastructure.  
 © THE HIGHLAND COUNCIL

**Notes**  
 © Crown Copyright,  
 The Highland Council 2014 100023369

Revision Details			
Drawn By	Checked By	Check Date	Surv



**Roads & Transport  
 Community Services**

COMMUNITY\_SERVICE  
 GLENURQUHART\_RD,  
 INVERNESS\_IV3\_5NX  
 ADDRESS3

Phone 01463252939  
 E-mail HIGHLAND.GOV.UK

Project: THE\_HIGHLAND\_COUNCIL  
 (OFF-STREET\_PARKING\_PLACES)  
 (DECriminalISED\_PARKING  
 ENFORCEMENT\_AND  
 CONSOLIDATION)  
 ORDER\_2016


Title: SCOURIE\_CP  
 CP0205

Scale: 1:2000 (@ A4)

Drawn	GO	Date	02/09/16
Checked	SM	Date	CDATE

Project No:

Drawing No:	139	Rev:	—
-------------	-----	------	---

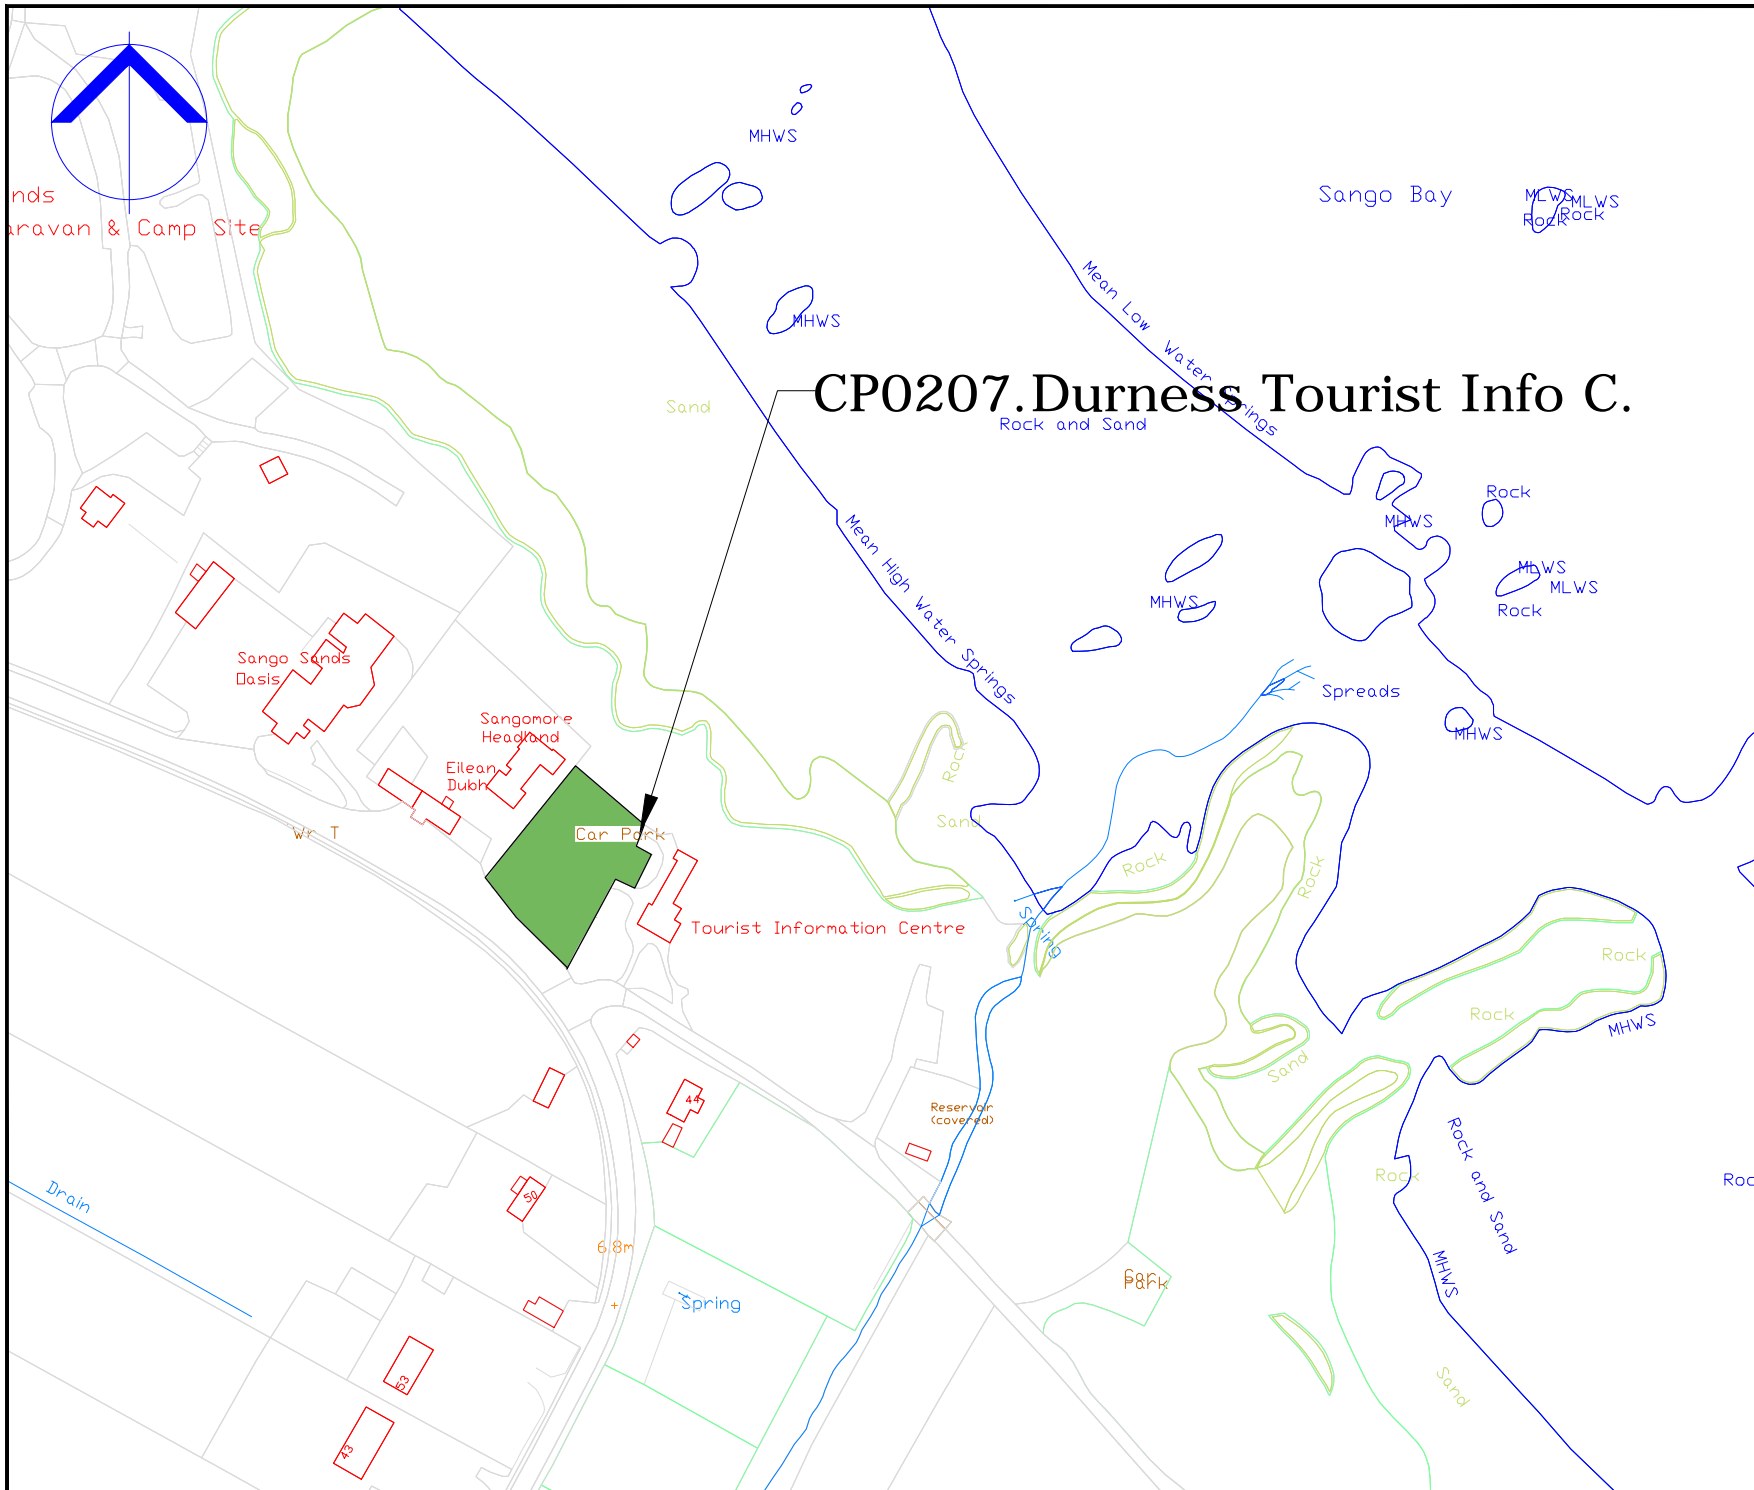

# CP0207. Durness Tourist Info C.

COPYRIGHT, DESIGNS and PATENTS ACT 1986:  
 This drawing may not be reproduced, copied or used in any way without the written permission of the Director of Development & Infrastructure.  
 © THE HIGHLAND COUNCIL

**Notes**  
 © Crown Copyright,  
 The Highland Council 2014 100023369

Revision Details			
Drawn By	Checked By	Check Date	Surf



**Roads & Transport  
 Community Services**


COMMUNITY\_SERVICE  
 GLENURQUHART\_RD,  
 INVERNESS\_IV3\_5NX  
 ADDRESS3

Phone 01463252939  
 E-mail HIGHLAND.GOV.UK

Project:  
**THE\_HIGHLAND\_COUNCIL  
 (OFF-STREET\_PARKING\_PLACES)  
 (DECriminalISED\_PARKING  
 ENFORCEMENT\_AND  
 CONSOLIDATION)  
 ORDER\_2016**

Title:  
**DURNESS\_TOURIST\_INFO\_C.  
 CP0207**

Scale:	1:2000 (@ A4)		
Drawn	GO	Date	02/09/16
Checked	SM	Date	CDATE
Project No:			
Drawing No:	141	Rev:	

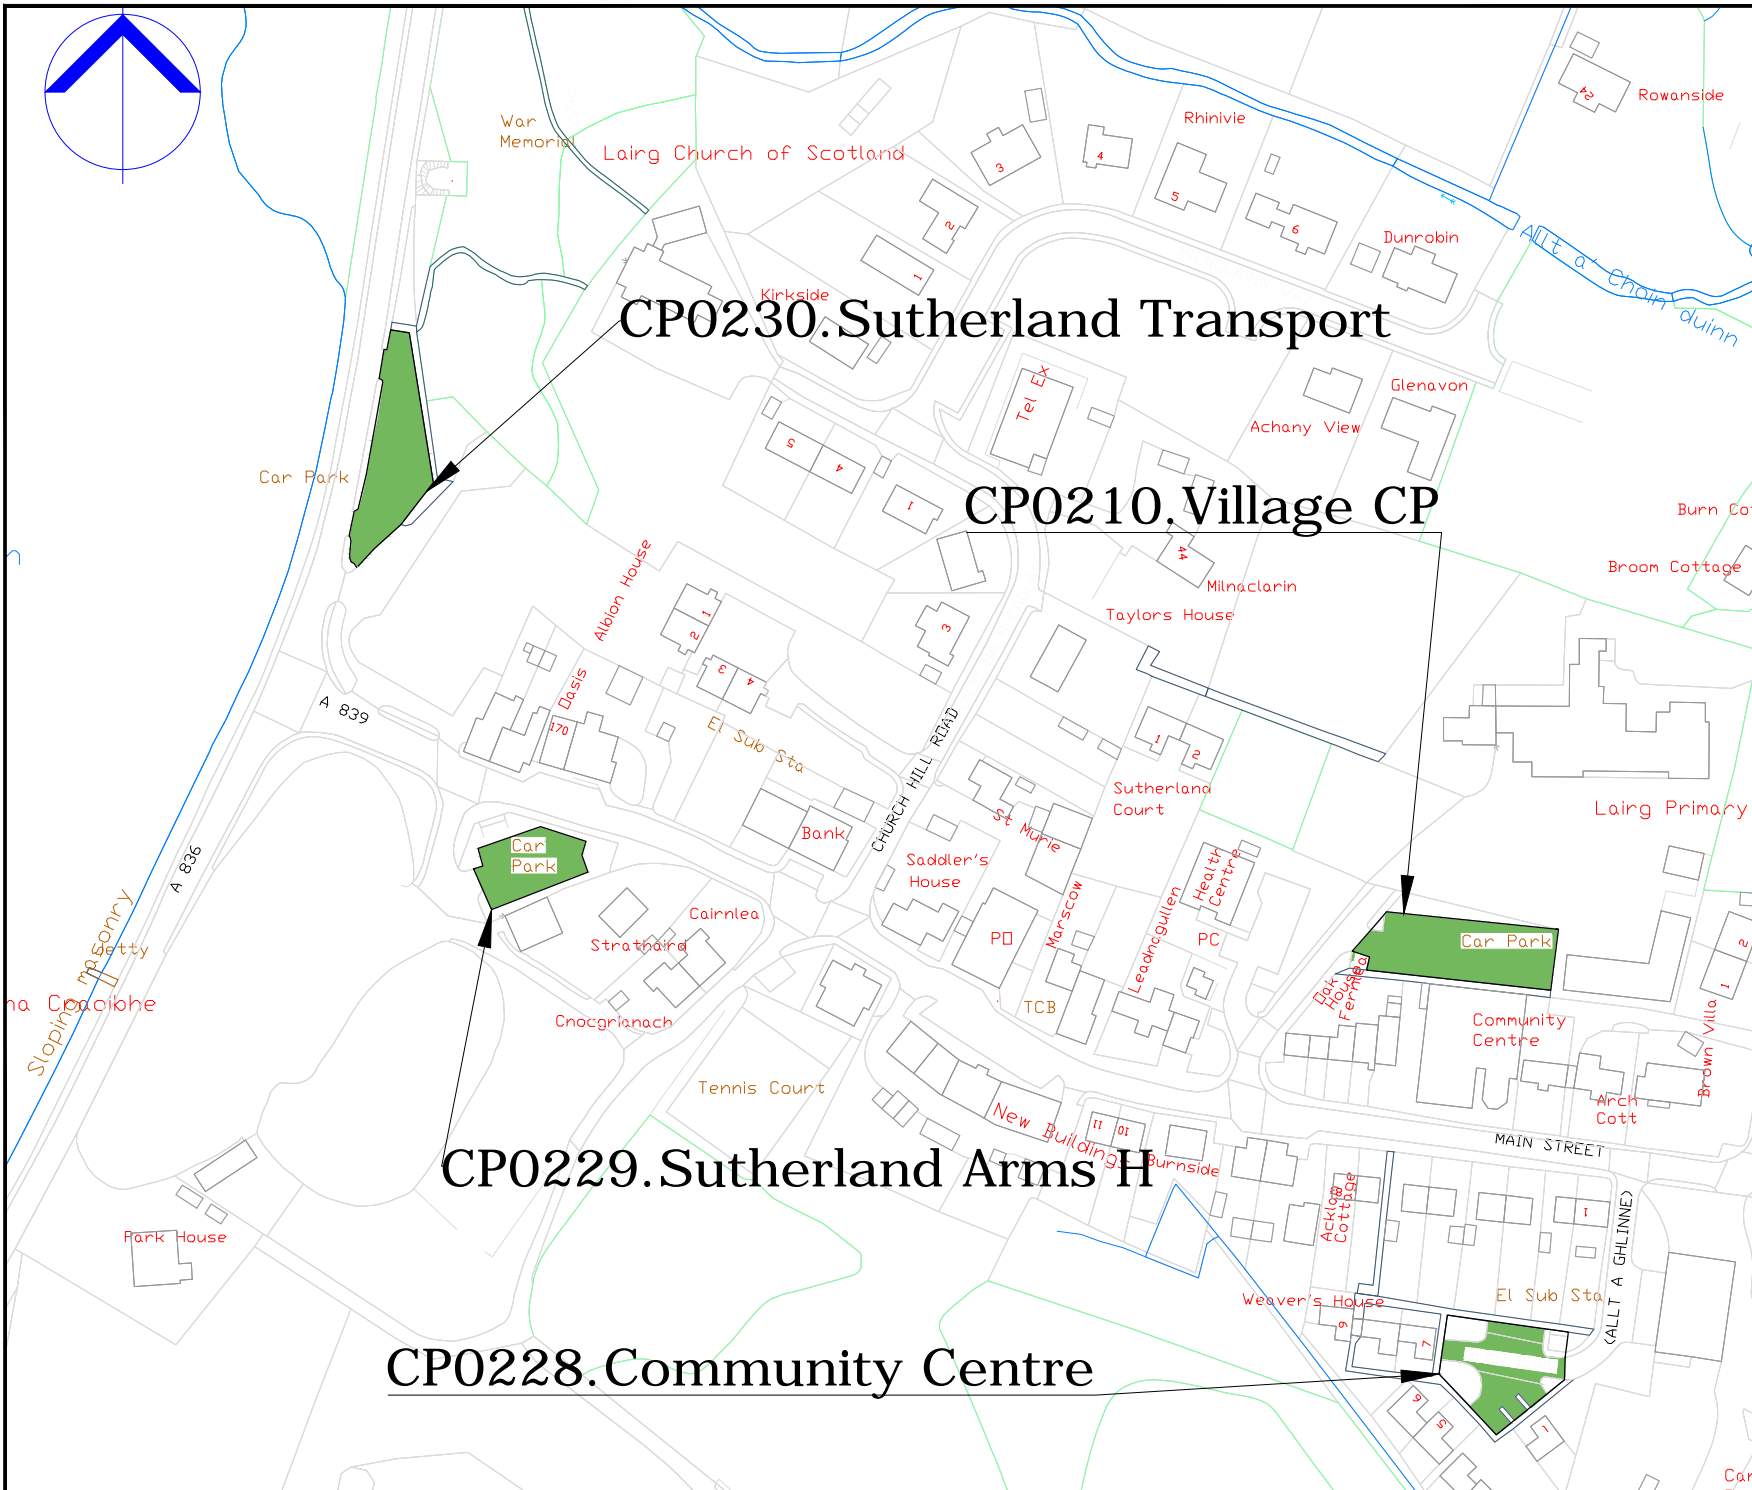

COPYRIGHT, DESIGNS and PATENTS ACT 1986:  
 This drawing may not be reproduced, copied or used in any way without the written permission of the Director of Development & Infrastructure.  
 © THE HIGHLAND COUNCIL

**Notes**  
 © Crown Copyright,  
 The Highland Council 2014 100023369

Revision Details			
Drawn By	Checked By	Check Date	Subr



**Roads & Transport  
 Community Services**

COMMUNITY\_SERVICE  
 GLENURQUHART\_RD,  
 INVERNESS\_IV3\_5NX  
 ADDRESS3

Phone 01463252939  
 E-mail HIGHLAND.GOV.UK

Project  
**THE HIGHLAND COUNCIL  
 (OFF-STREET PARKING PLACES)  
 (DECriminalISED PARKING  
 ENFORCEMENT AND  
 CONSOLIDATION)  
 ORDER\_2016**


Title  
**LAIRG\_CPS  
 CP0210,0228,0229,0230**

Scale  
**1:2000 (@ A4)**

Drawn	GO	Date	02/09/16
Checked	SM	Date	CDATE

Project No:

Drawing No:	36	Rev:	—
-------------	----	------	---

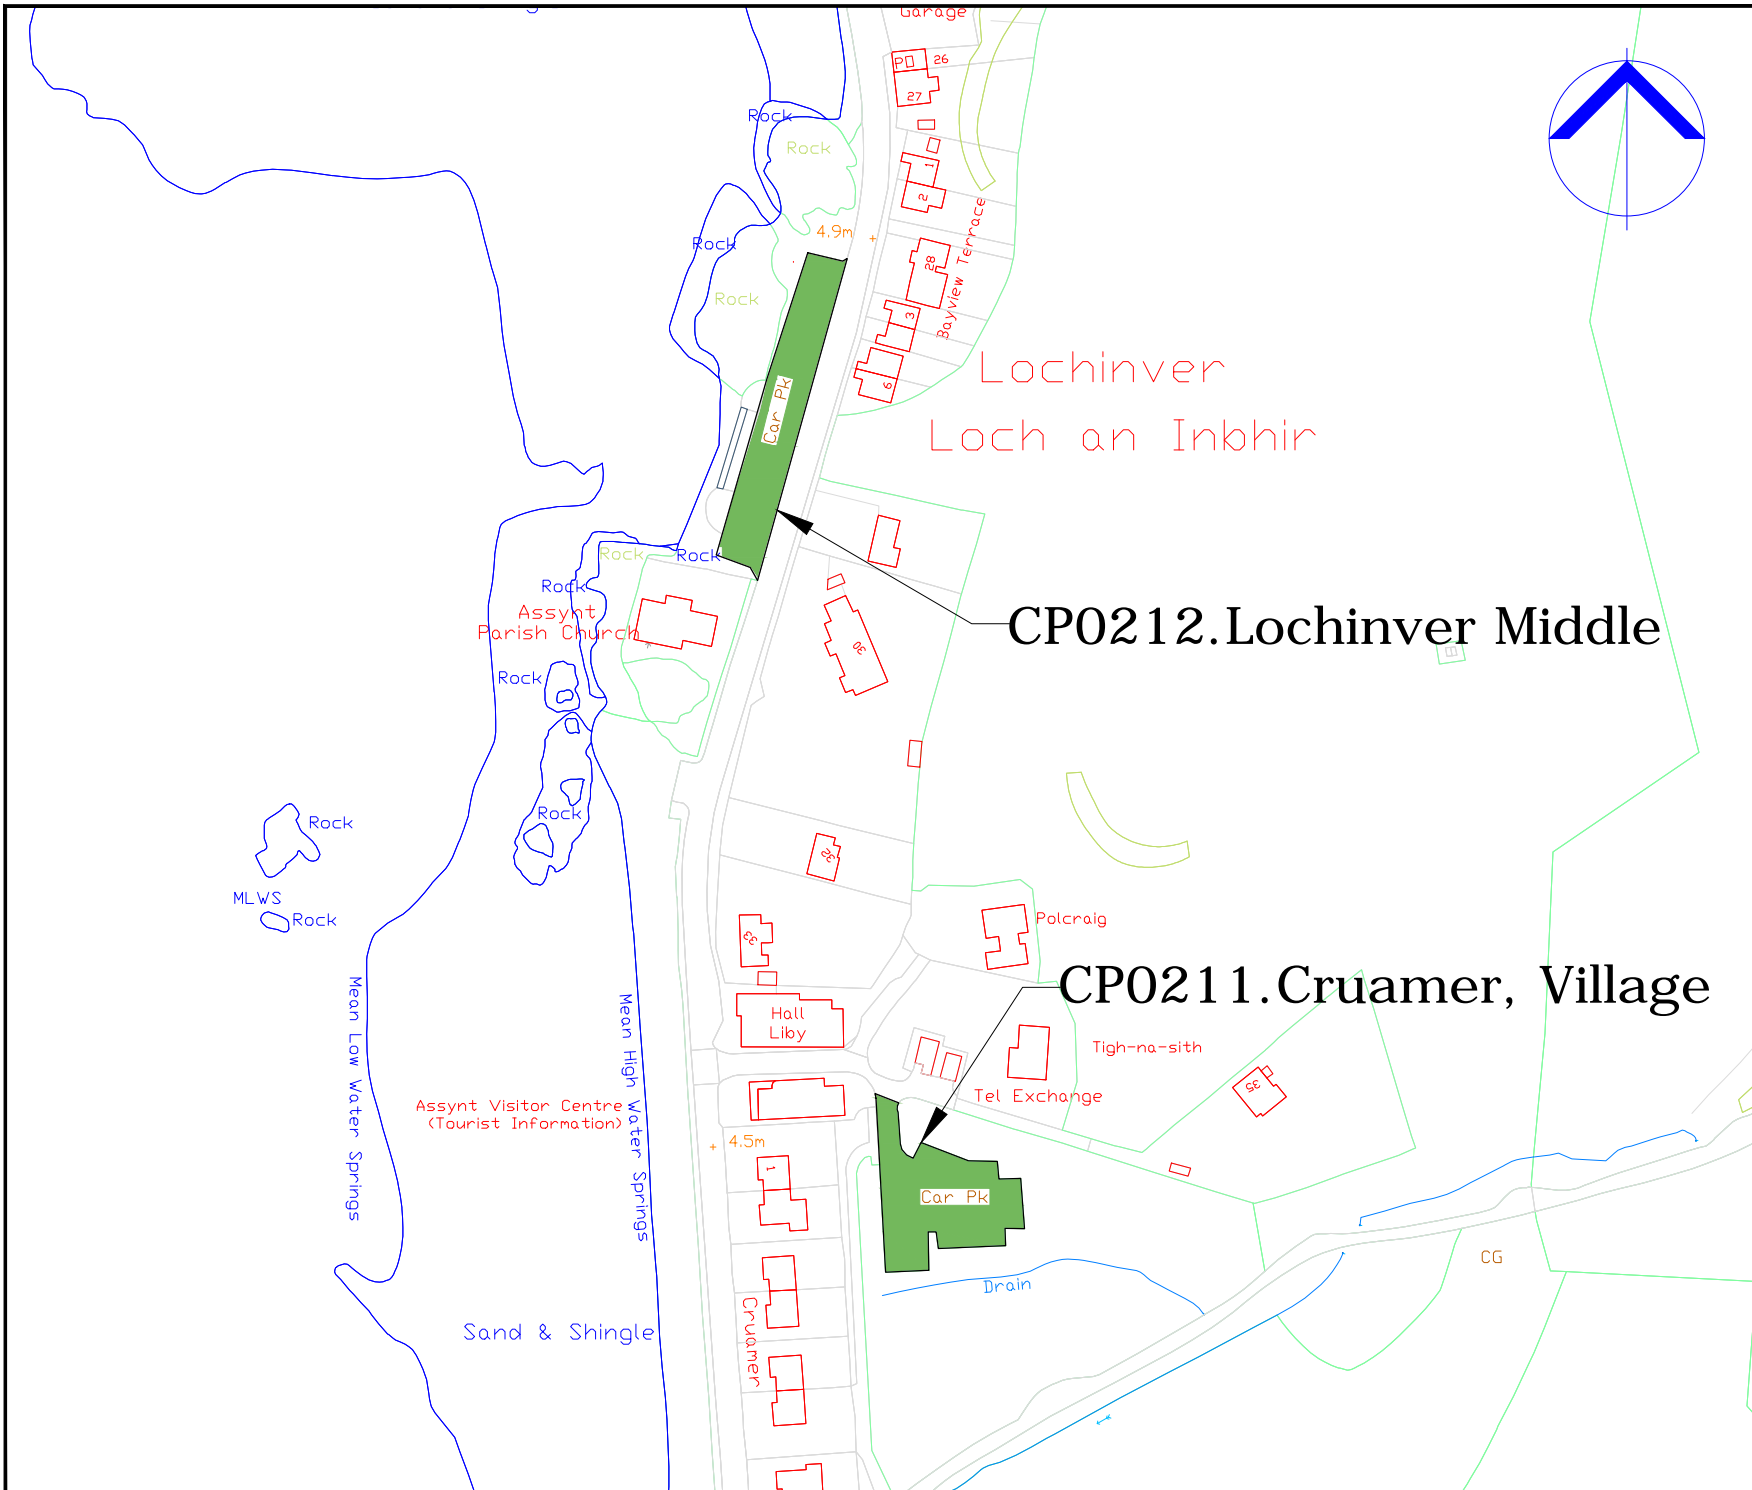

COPYRIGHT, DESIGNS and PATENTS ACT 1988:  
 This drawing may not be reproduced, copied or used in any way without the written permission of the Director of Development & Infrastructure.  
 © THE HIGHLAND COUNCIL

**Notes**  
 © Crown Copyright,  
 The Highland Council 2014 100023369

Revision Details			
Drawn By	Checked By	Date	Surf



**The Highland Council**  
 Comhairle na Gaidhealtachd

**Roads & Transport  
 Community Services**


COMMUNITY\_SERVICE  
 GLENURQUHART\_RD,  
 INVERNESS\_IV3\_5NX  
 ADDRESS3

Phone 01463252939  
 E-mail HIGHLAND.GOV.UK

Project  
**THE\_HIGHLAND\_COUNCIL  
 (OFF-STREET\_PARKING\_PLACES)  
 (DECriminalISED\_PARKING  
 ENFORCEMENT\_AND  
 CONSOLIDATION)  
 ORDER\_2016**

Title  
**LOCHINVER\_CPS  
 CP0211,0212**


Scale	1:2000 (@ A4)		
Drawn	GO	Date	02/09/16
Checked	SM	Date	CDATE
Project No:			
Drawing No:	137	Rev:	

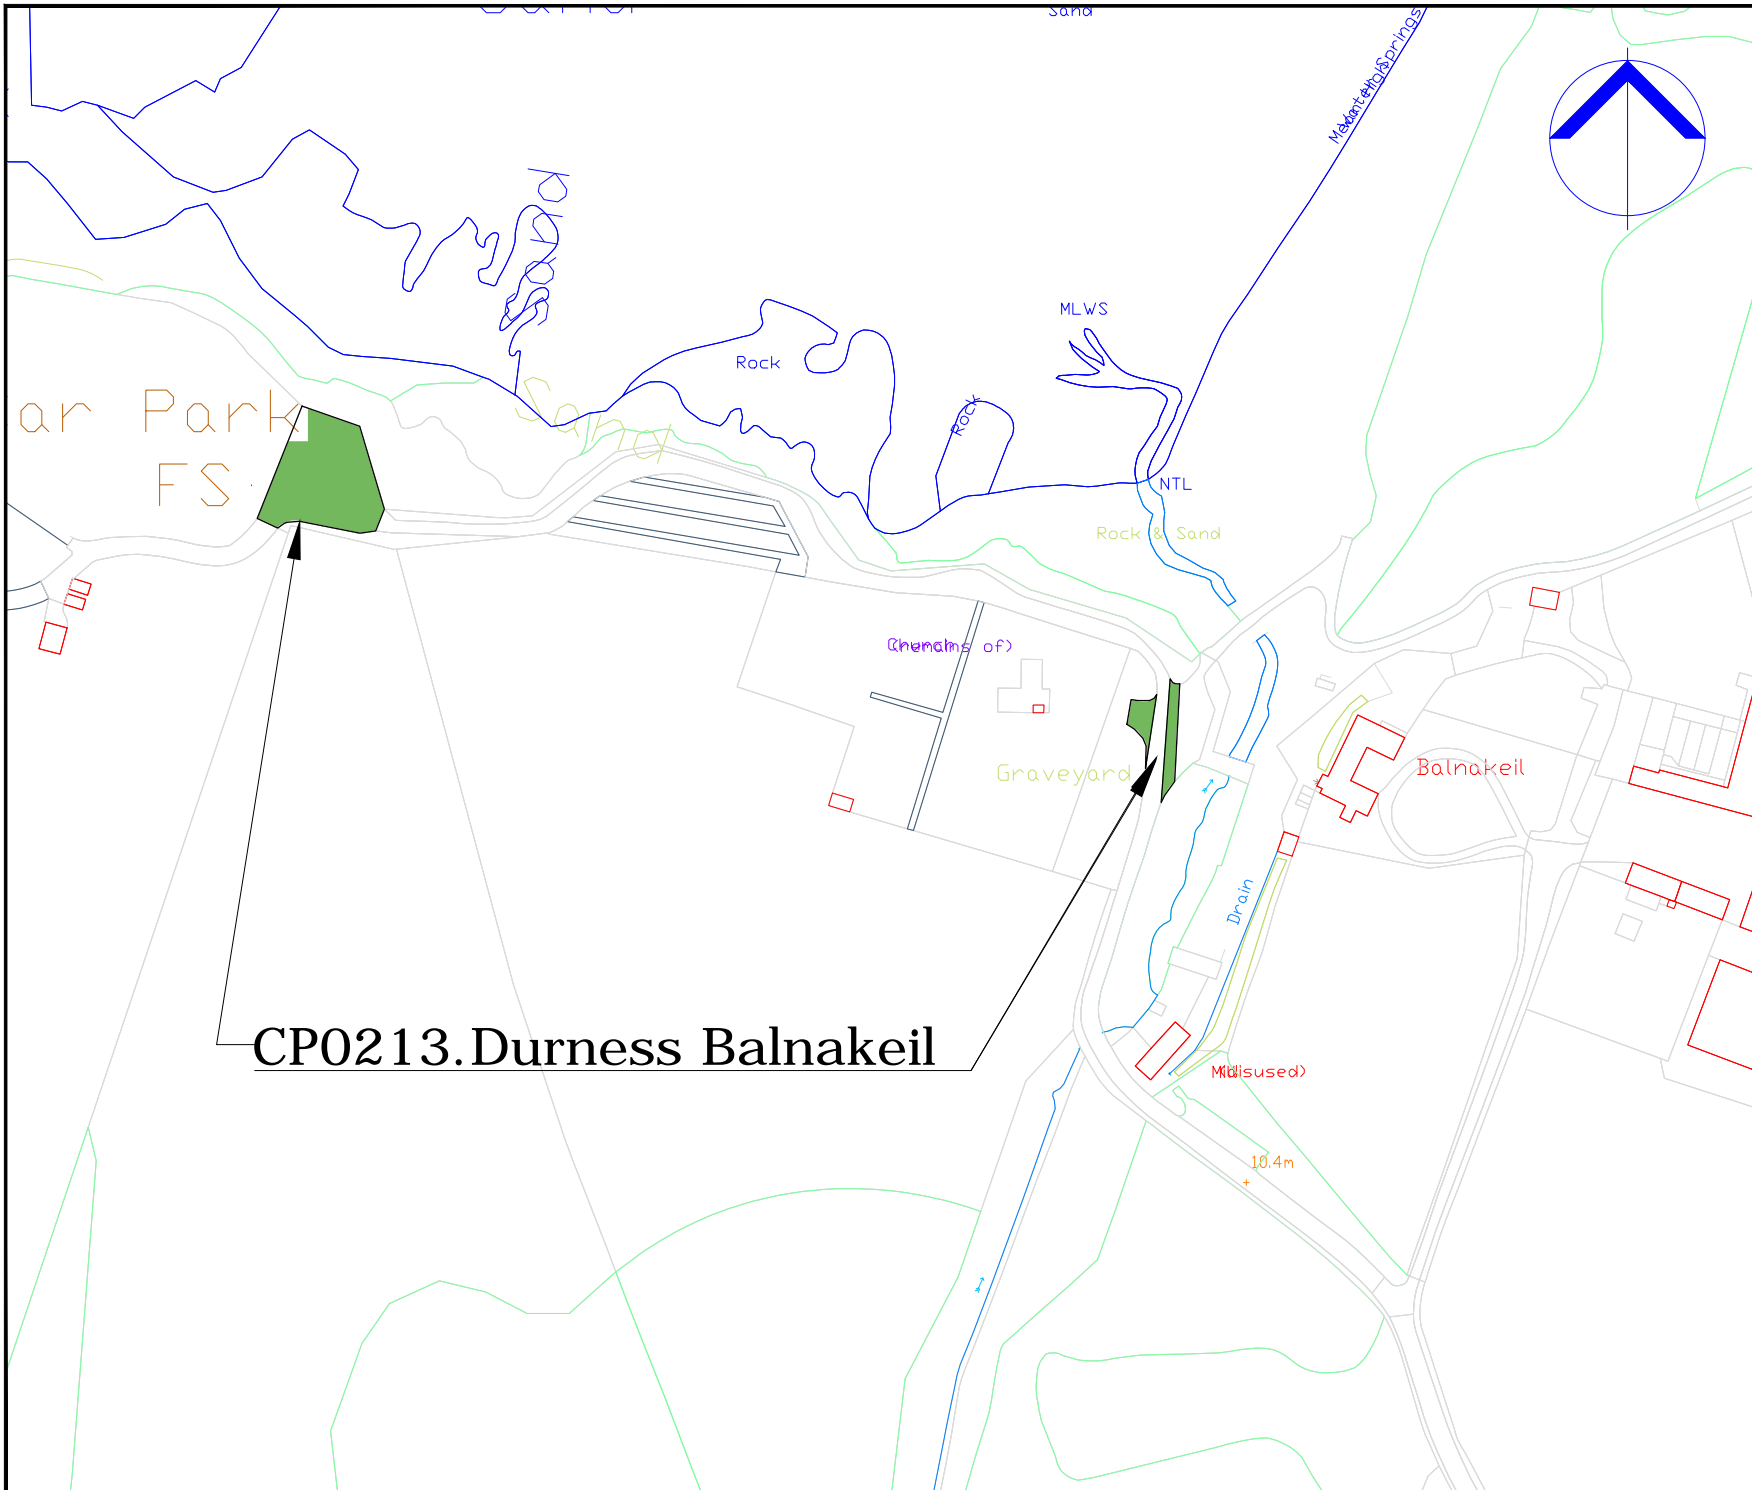

**CP0213.Durness Balnakeil**

COPYRIGHT, DESIGNS and PATENTS ACT 1988:  
 This drawing may not be reproduced, copied or used in any way without the written permission of the Director of Development & Infrastructure.  
 © THE HIGHLAND COUNCIL

**Notes**  
 © Crown Copyright.  
 The Highland Council 2014 100023369

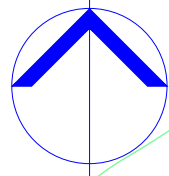

Revision Details			
Drawn By	Check By	Check Date	Check Sufx



**Roads & Transport  
 Community Services**

COMMUNITY\_SERVICE  
 GLENURQUHART\_RD,  
 INVERNESS\_IV3\_5NX  
 ADDRESS3

Phone 01463252939  
 E-mail HIGHLAND.GOV.UK

Project  
**THE\_HIGHLAND\_COUNCIL  
 (OFF-STREET\_PARKING\_PLACES)  
 (DECriminalISED\_PARKING  
 ENFORCEMENT\_AND  
 CONSOLIDATION)  
 ORDER\_2016**


Title  
**DURNESS\_BALNAKEIL  
 CP0213**

Scale  
**1:2000 (@ A4)**

Drawn	GO	Date	02/09/16
Checked	SM	Date	CDATE


Project No:

Drawing No:	144	Rev:	_
-------------	-----	------	---

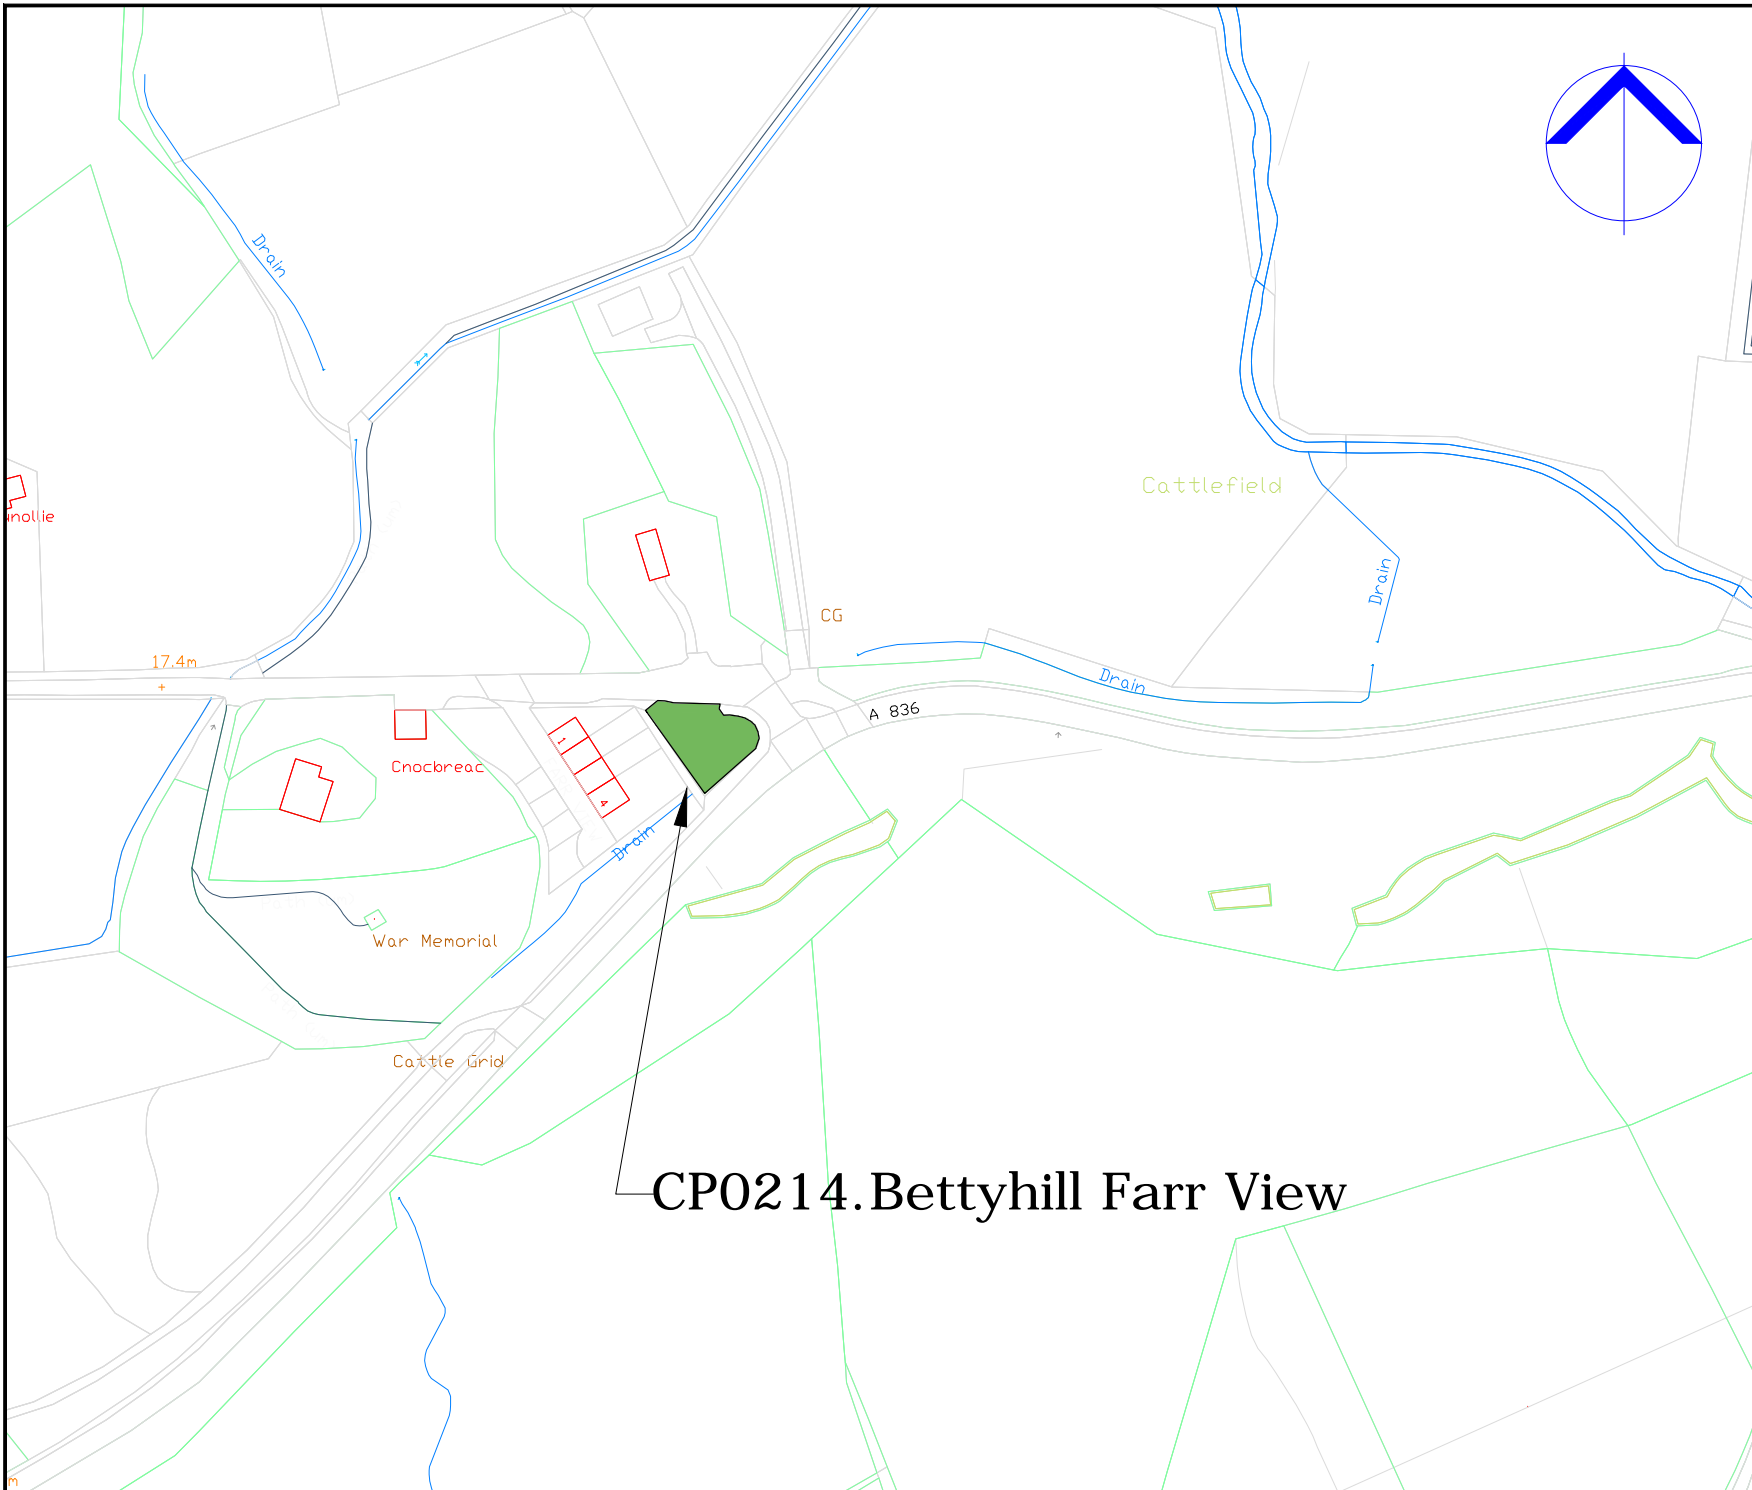

# CP0214. Bettyhill Farr View

COPYRIGHT, DESIGNS and PATENTS ACT 1986:  
 This drawing may not be reproduced, copied or used in any way without the written permission of the Director of Development & Infrastructure.  
 © THE HIGHLAND COUNCIL

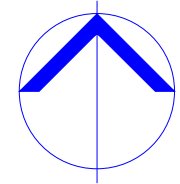

**Notes**  
 © Crown Copyright,  
 The Highland Council 2014 100023369

Revision Details			
Drawn By	Checked By	Check Date	Subj



## Roads & Transport Community Services

COMMUNITY\_SERVICE  
 GLENURQUHART\_RD,  
 INVERNESS\_IV3\_5NX  
 ADDRESS3

Phone 01463252939  
 E-mail HIGHLAND.GOV.UK

Project  
**THE\_HIGHLAND\_COUNCIL  
 (OFF-STREET\_PARKING\_PLACES)  
 (DECriminalISED\_PARKING  
 ENFORCEMENT\_AND  
 CONSOLIDATION)  
 ORDER\_2016**

THE  
**BETTYHILL\_FARR\_VIEW\_CP  
 CP0214**


Scale  
**1:2000 (@ A4)**

Drawn	GO	Date	02/09/16
Checked	SM	Date	CDATE

Project No:

Drawing No: **135** Rev: **\_**



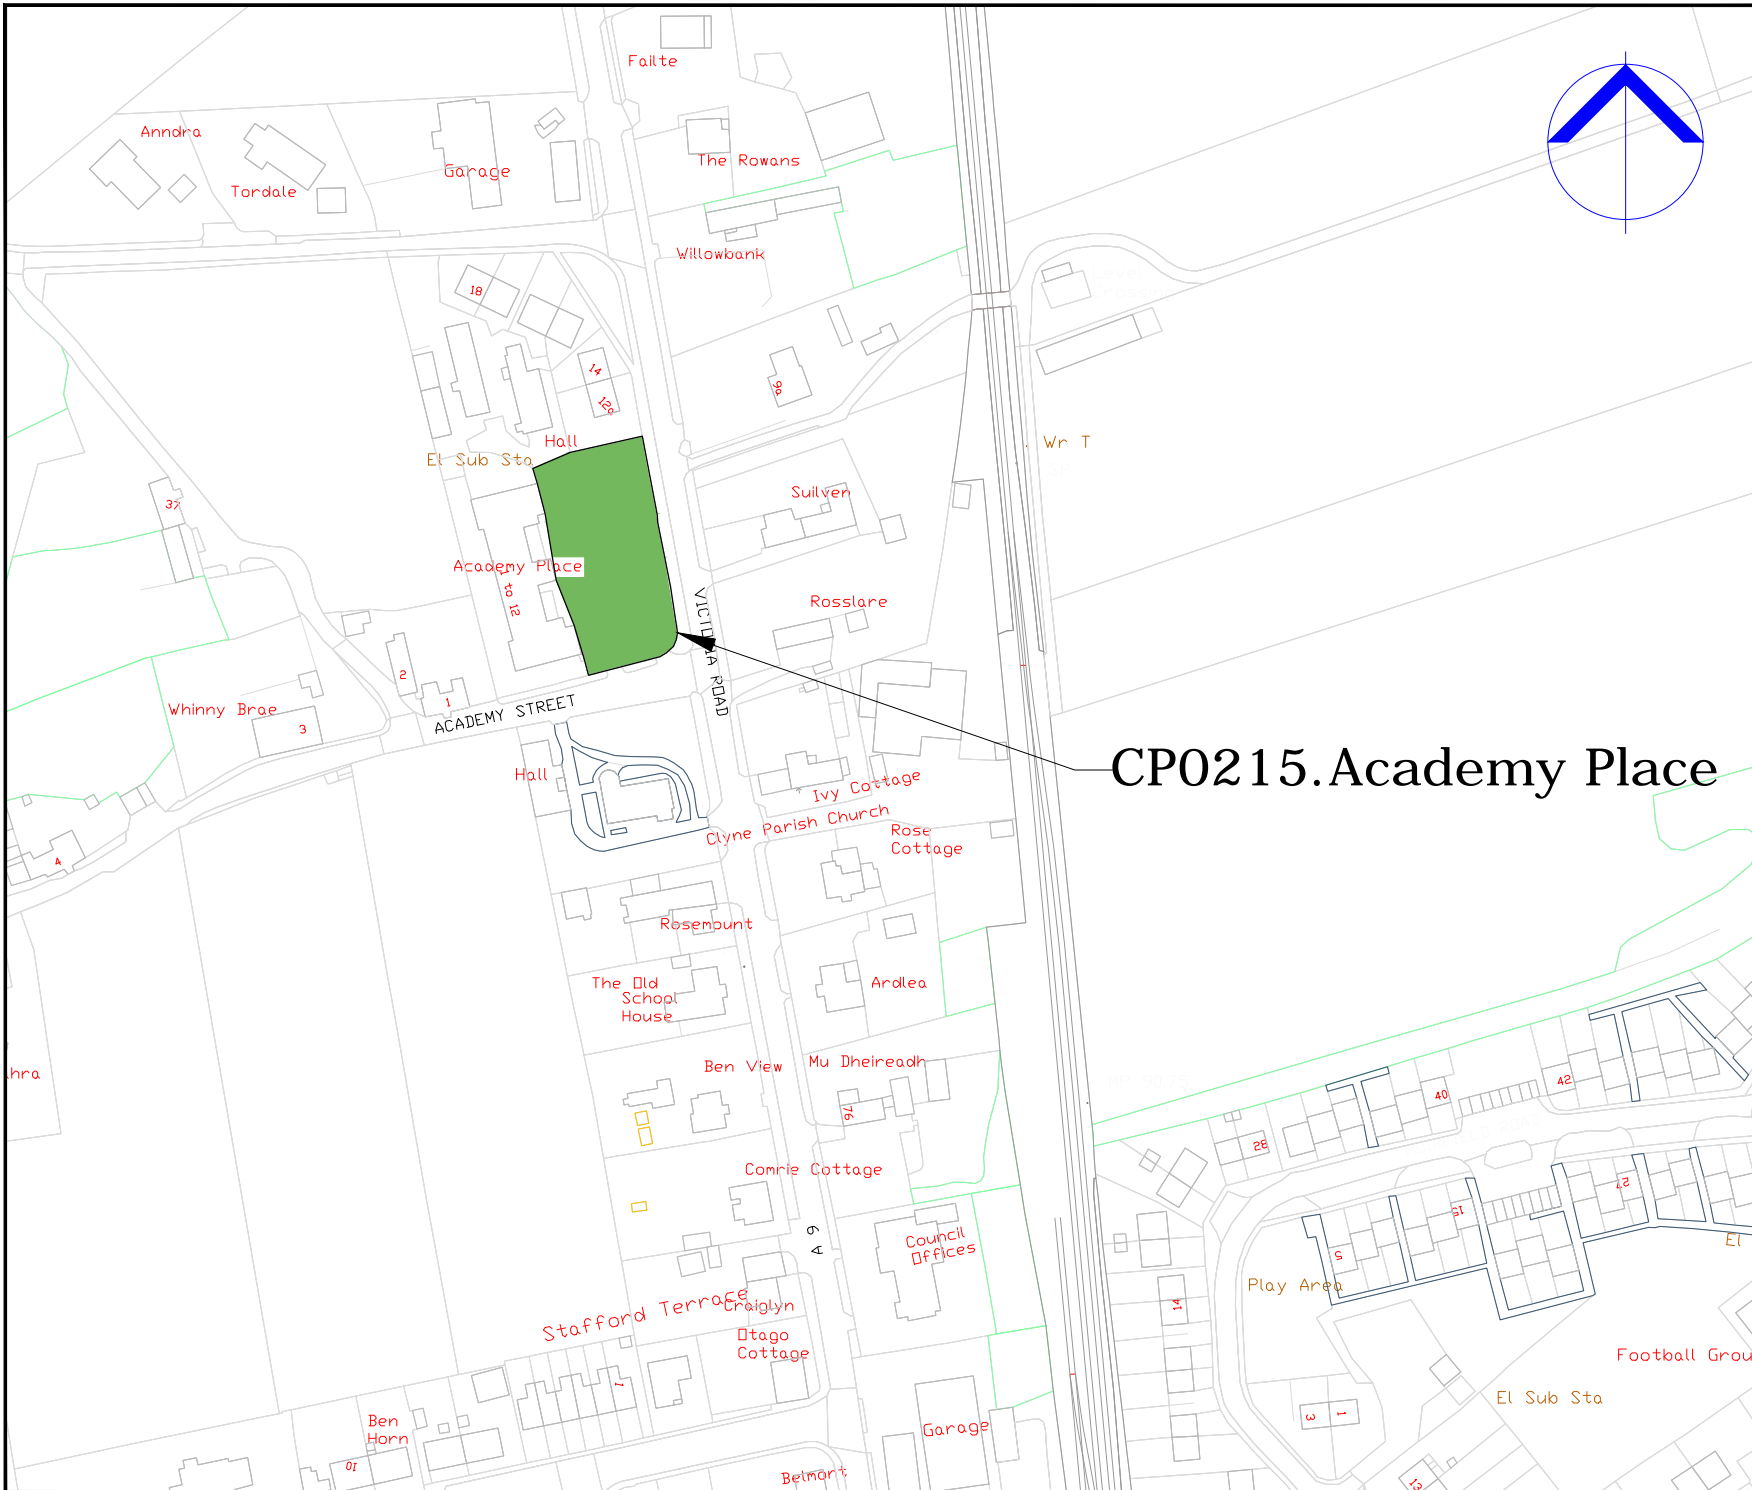

# CP0215.Academy Place

COPYRIGHT, DESIGNS and PATENTS ACT 1988:  
 This drawing may not be reproduced, copied or used in any way without the written permission of the Director of Development & Infrastructure.  
 © THE HIGHLAND COUNCIL

**Notes**  
 © Crown Copyright.  
 The Highland Council 2014 100023369

Revision Details			
Drawn By	Checked By	Check Date	Subst.



**Roads & Transport  
 Community Services**

COMMUNITY\_SERVICE  
 GLENURQUHART\_RD,  
 INVERNESS\_IV3\_5NX  
 ADDRESS3

Phone 01463252939  
 E-mail HIGHLAND.GOV.UK


Project  
**THE HIGHLAND COUNCIL  
 (OFF-STREET PARKING PLACES)  
 (DECriminalISED PARKING  
 ENFORCEMENT AND  
 CONSOLIDATION)  
 ORDER\_2016**

File  
**BRORA\_ACADEMY\_PLACE\_CP  
 CP0215**

Scale  
**1:2000 (@ A4)**

Drawn	GO	Date	02/09/16
Checked	SM	Date	CDATE

Project No:  
 Drawing No: **133** Rev: **\_**

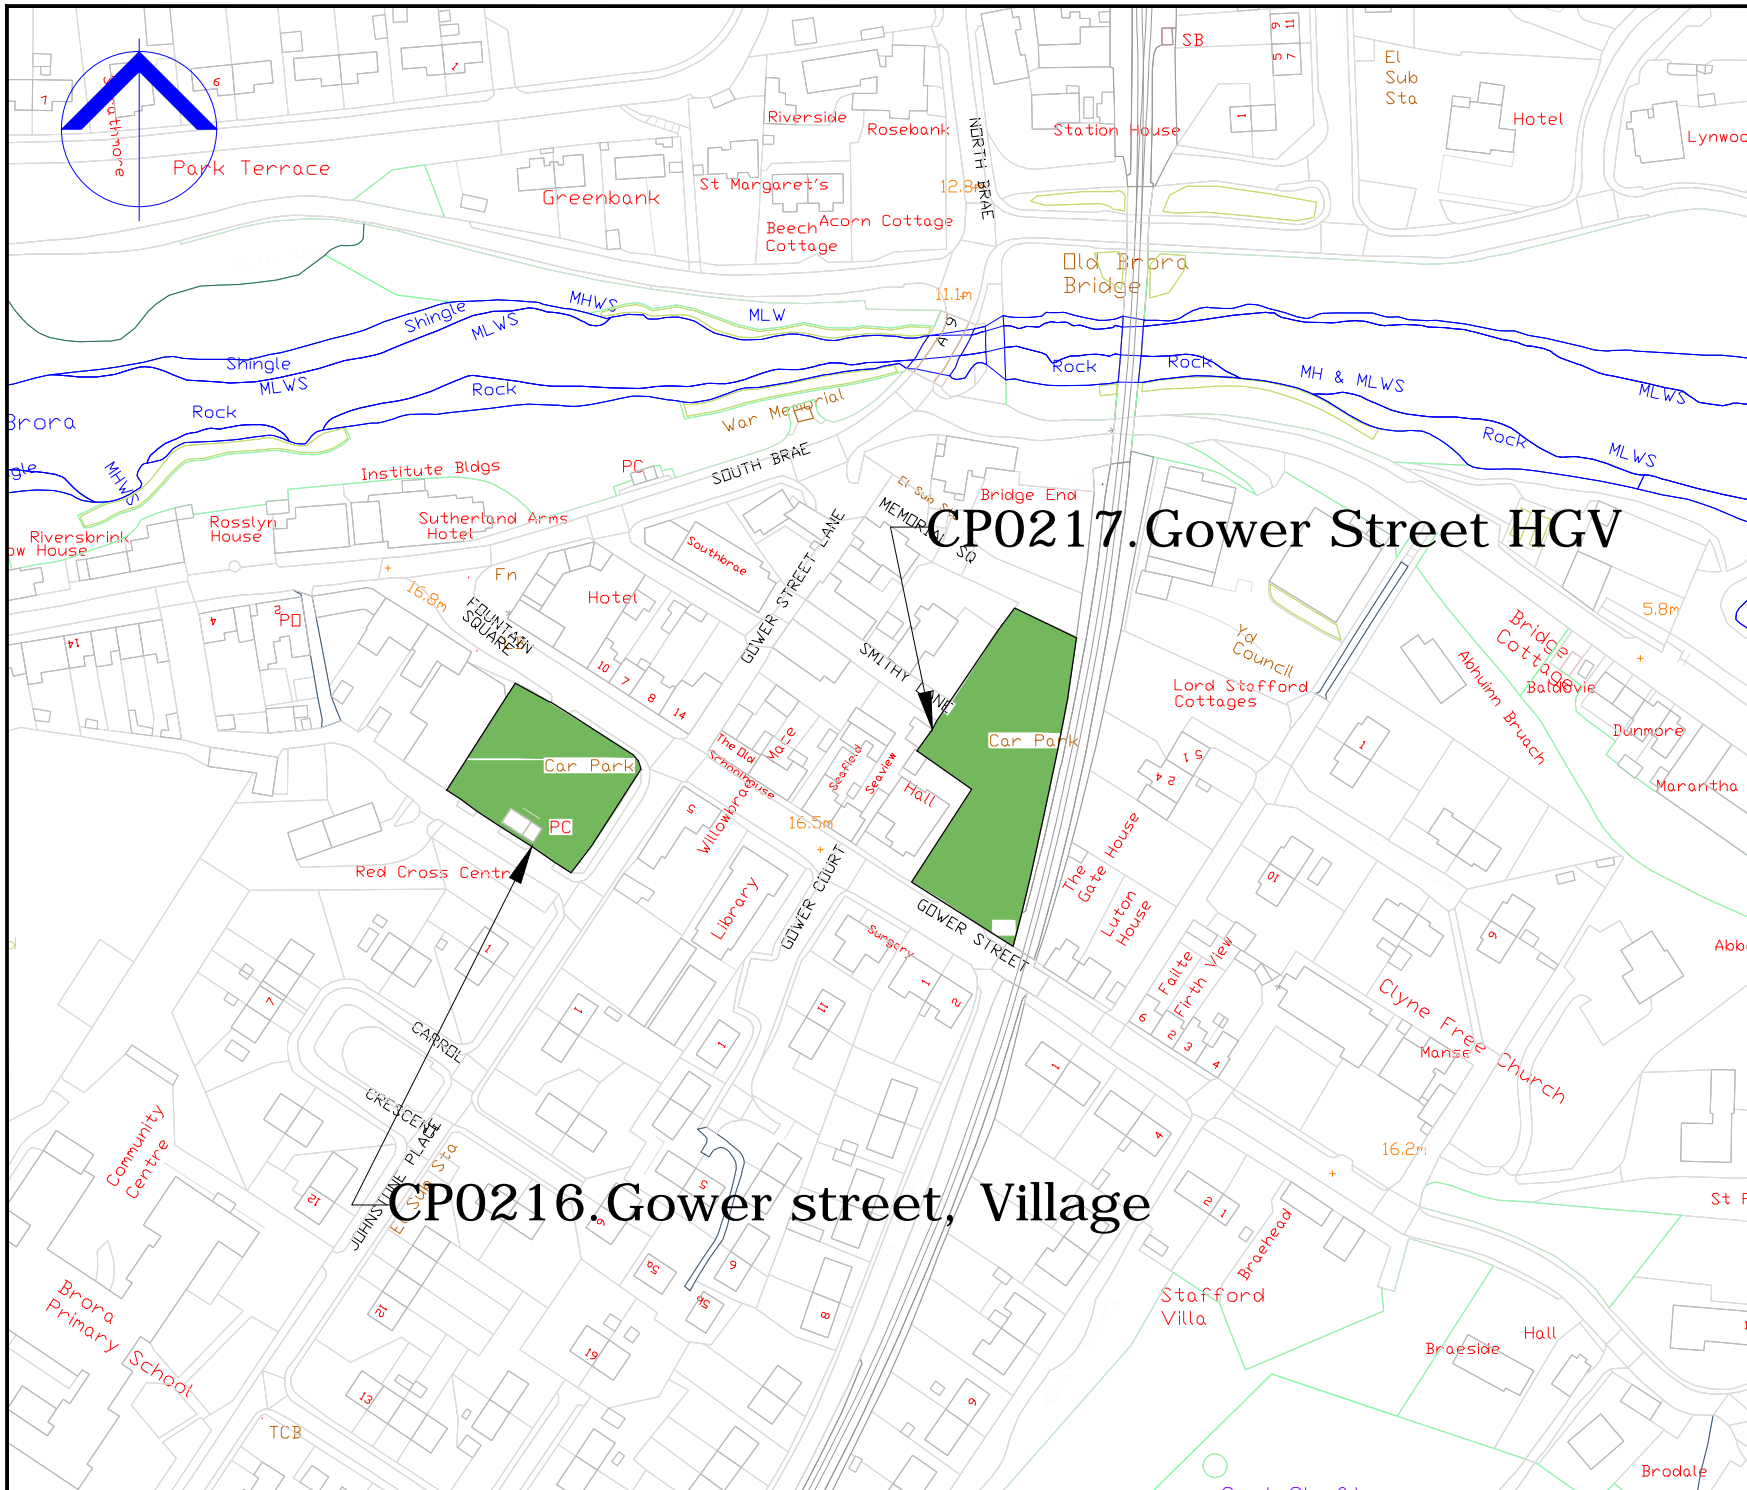

COPYRIGHT, DESIGNS and PATENTS ACT 1986:  
 This drawing may not be reproduced, copied or used in any way without the written permission of the Director of Development & Infrastructure.  
 © THE HIGHLAND COUNCIL

**Notes**  
 © Crown Copyright,  
 The Highland Council 2014 10002369

Revision	By	Check	Check	Date	Surf

Revision Details



**Roads & Transport  
 Community Services**

COMMUNITY\_SERVICE  
 GLENURQUHART\_RD,  
 INVERNESS\_IV3\_5NX  
 ADDRESS3

Phone 01463252939  
 E-mail HIGHLAND.GOV.UK

Project  
**THE HIGHLAND COUNCIL  
 (OFF-STREET PARKING PLACES)  
 (DECriminalISED PARKING  
 ENFORCEMENT AND  
 CONSOLIDATION)  
 ORDER\_2016**



Title  
**BRORA\_CP'S  
 CP0216,0217**

Scale  
**1:2000 (A4)**

Drawn	GO	Date	02/09/16
Checked	SM	Date	CDATE

Project No:

Drawing No:	132	Rev:	—
-------------	-----	------	---

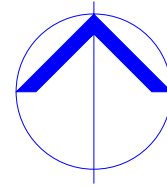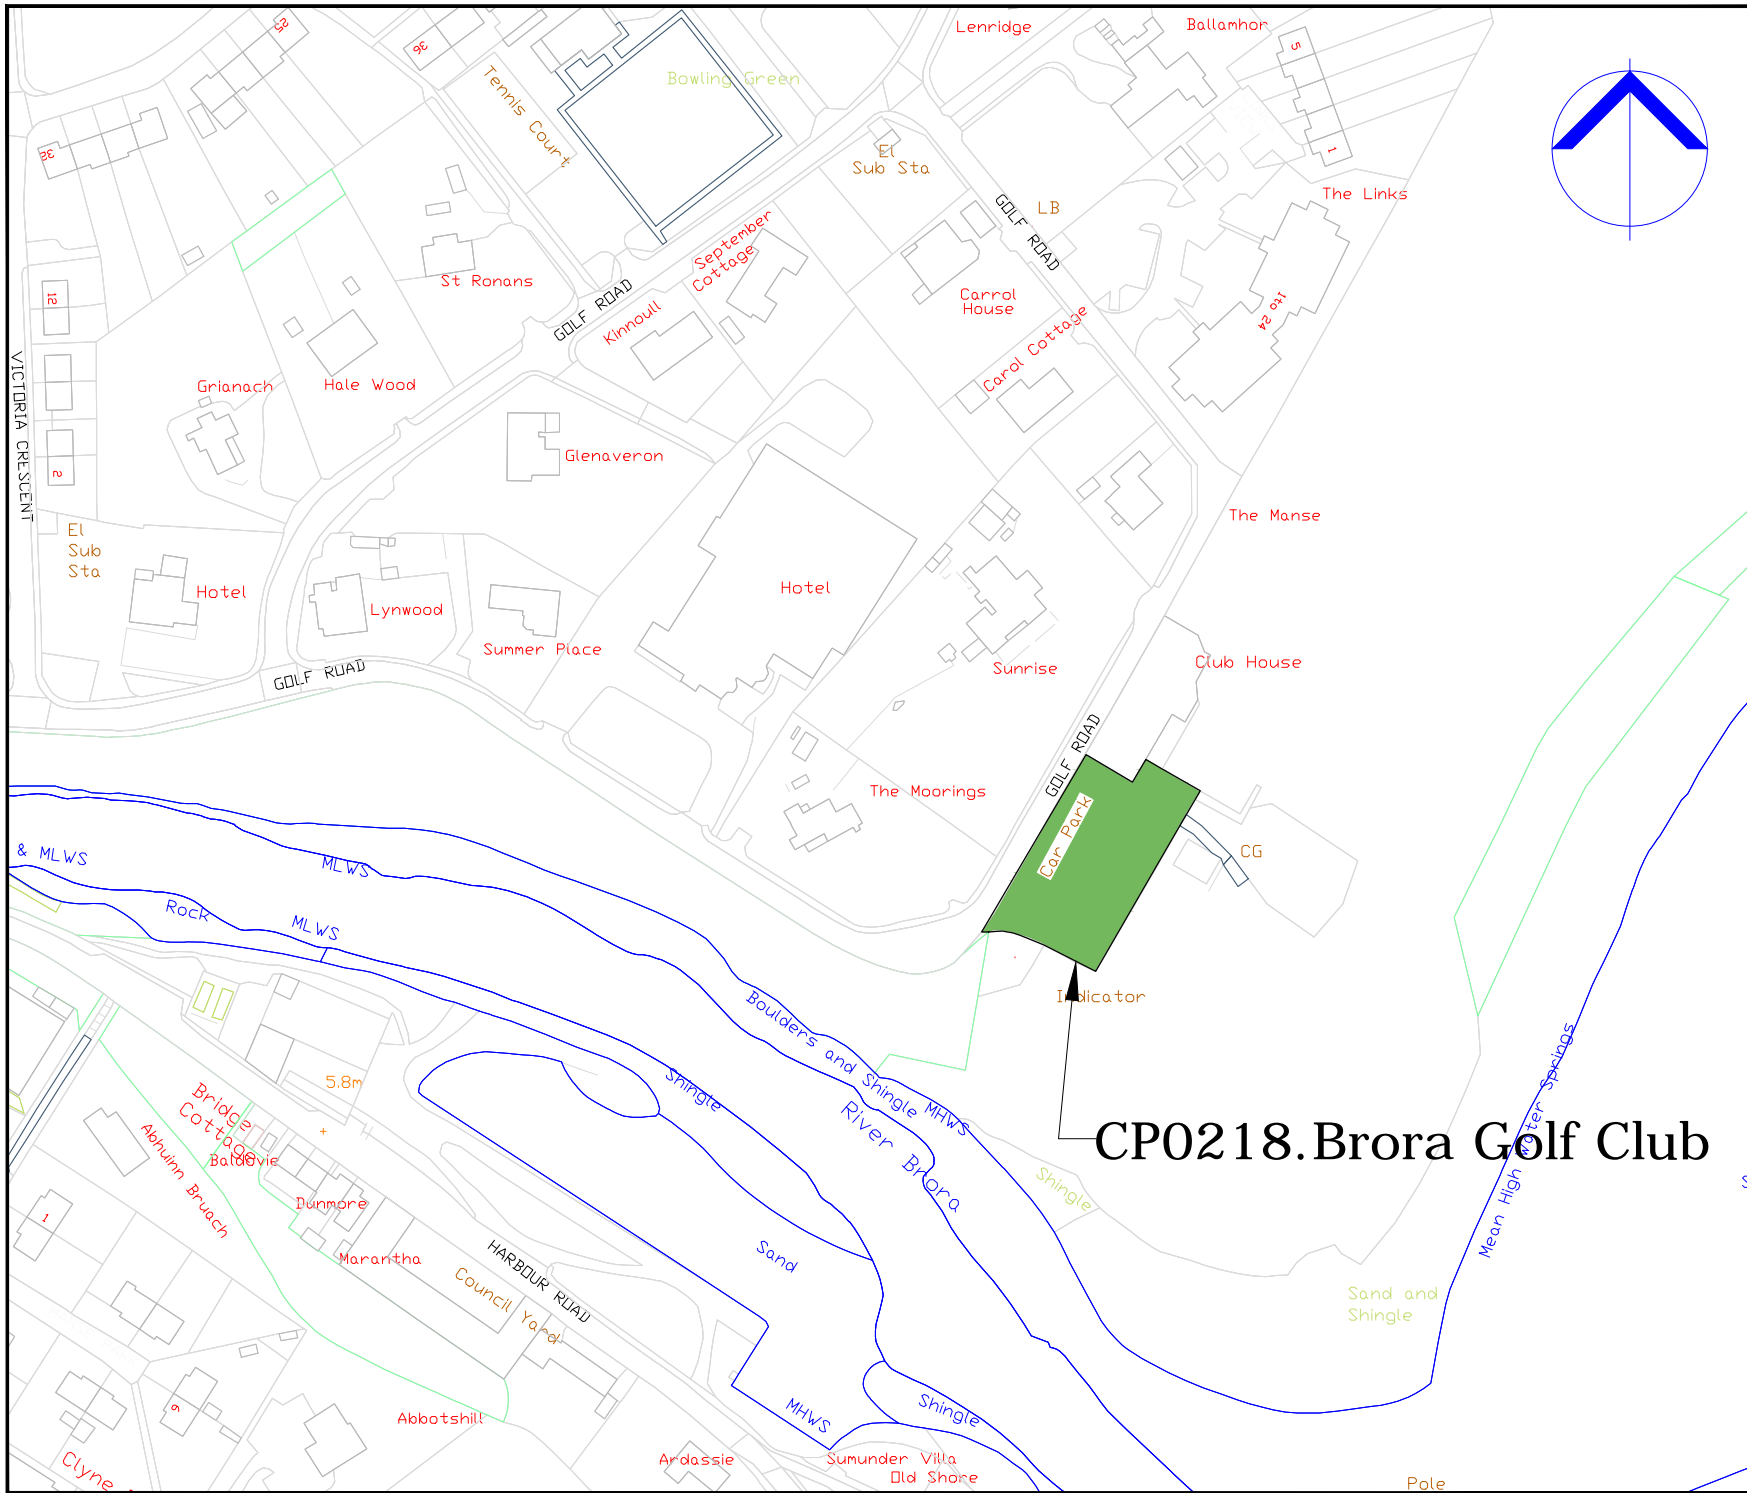

COPYRIGHT, DESIGNS and PATENTS ACT 1988:  
 This drawing may not be reproduced, copied or used in any way without the written permission of the Director of Development & Infrastructure.  
 © THE HIGHLAND COUNCIL

**Notes**  
 © Crown Copyright,  
 The Highland Council 2014 100023369

Revision Details			
Drawn By	Checked By	Check Date	Subr

**The Highland Council**  
**Comhairle na Gaidhealtachd**

**Roads & Transport  
 Community Services**

COMMUNITY\_SERVICE  
 GLENURQUHART\_RD,  
 INVERNESS\_IV3\_5NX  
 ADDRESS3

Phone 01463252939  
 E-mail HIGHLAND.GOV.UK

Project: THE\_HIGHLAND\_COUNCIL  
 (OFF-STREET\_PARKING\_PLACES)  
 (DECriminalISED\_PARKING  
 ENFORCEMENT\_AND  
 CONSOLIDATION)  
 ORDER\_2016


Title: BRORA\_GOLF\_CLUB\_CP  
 CP0218

Scale: 1:2000 (@ A4)

Drawn	GO	Date	02/09/16
Checked	SM	Date	CDATE

Project No:  
 Drawing No: 134 Rev: \_

CP0218.Brora Golf Club

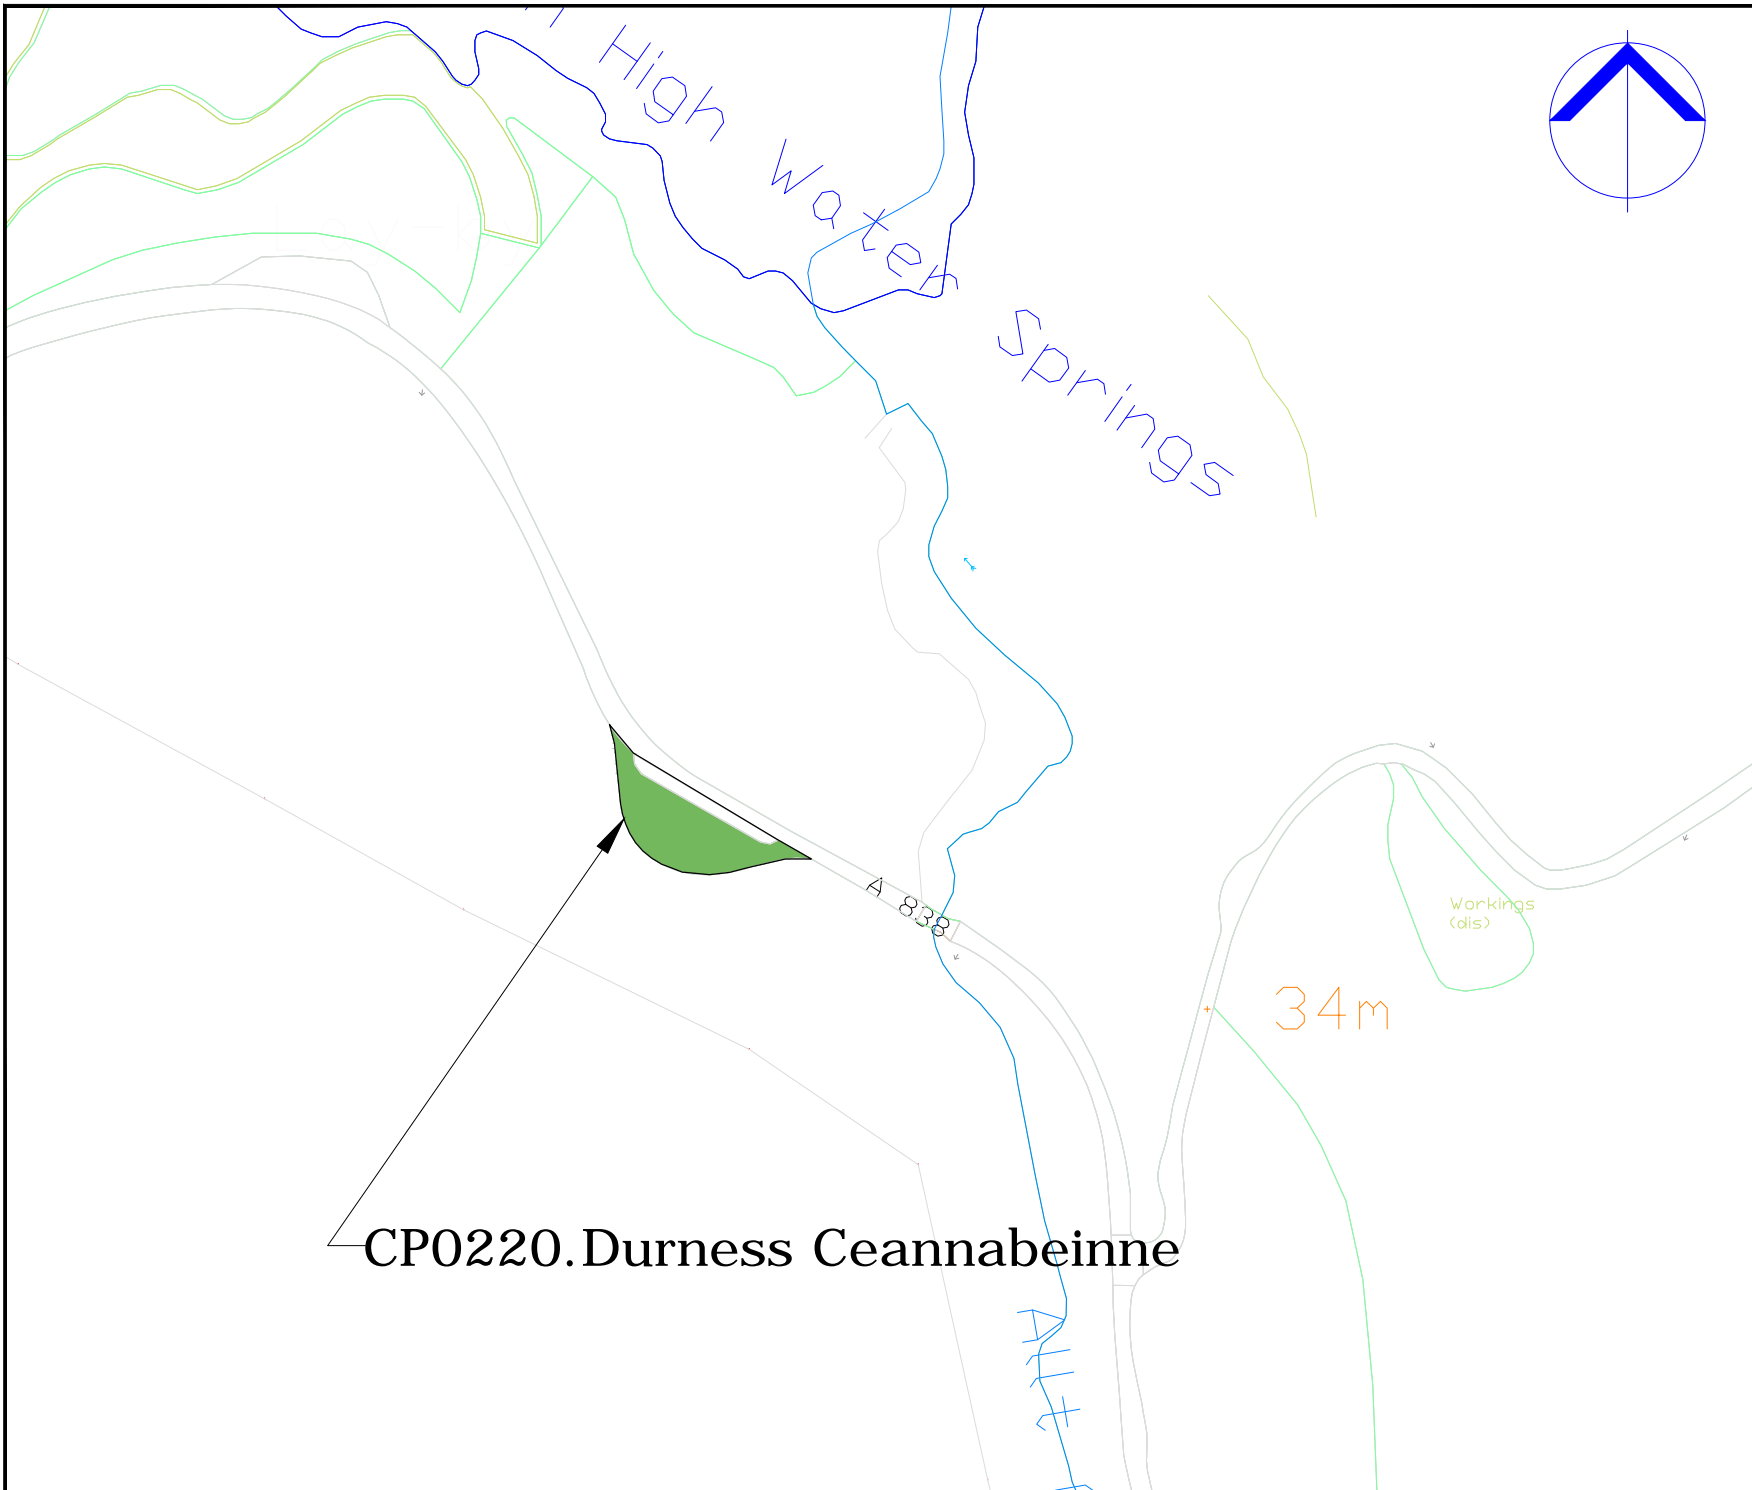

COPYRIGHT, DESIGNS and PATENTS ACT 1986:  
 This drawing may not be reproduced, copied or used in any way without the written permission of the Director of Development & Infrastructure.  
 © THE HIGHLAND COUNCIL

**Notes**  
 © Crown Copyright,  
 The Highland Council 2014 100023369

Revision Details			
Drawn By	Checked By	Check Date	Surf



**Roads & Transport  
 Community Services**

COMMUNITY\_SERVICE  
 GLENURQUHART\_RD,  
 INVERNESS\_IV3\_5NX  
 ADDRESS3

Phone 01463252939  
 E-mail HIGHLAND.GOV.UK

Project:  
**THE\_HIGHLAND\_COUNCIL  
 (OFF-STREET\_PARKING\_PLACES)  
 (DECriminalISED\_PARKING  
 ENFORCEMENT\_AND  
 CONSOLIDATION)  
 ORDER\_2016**

Title:  
**DURNESS\_CEANNABEINNE  
 CP0220**


Scale: **1:2000 (@ A4)**

Drawn	GO	Date	02/09/16
-------	----	------	----------

Checked	SM	Date	CDATE
---------	----	------	-------

Project No:

Drawing No:	143	Rev:	_
-------------	-----	------	---

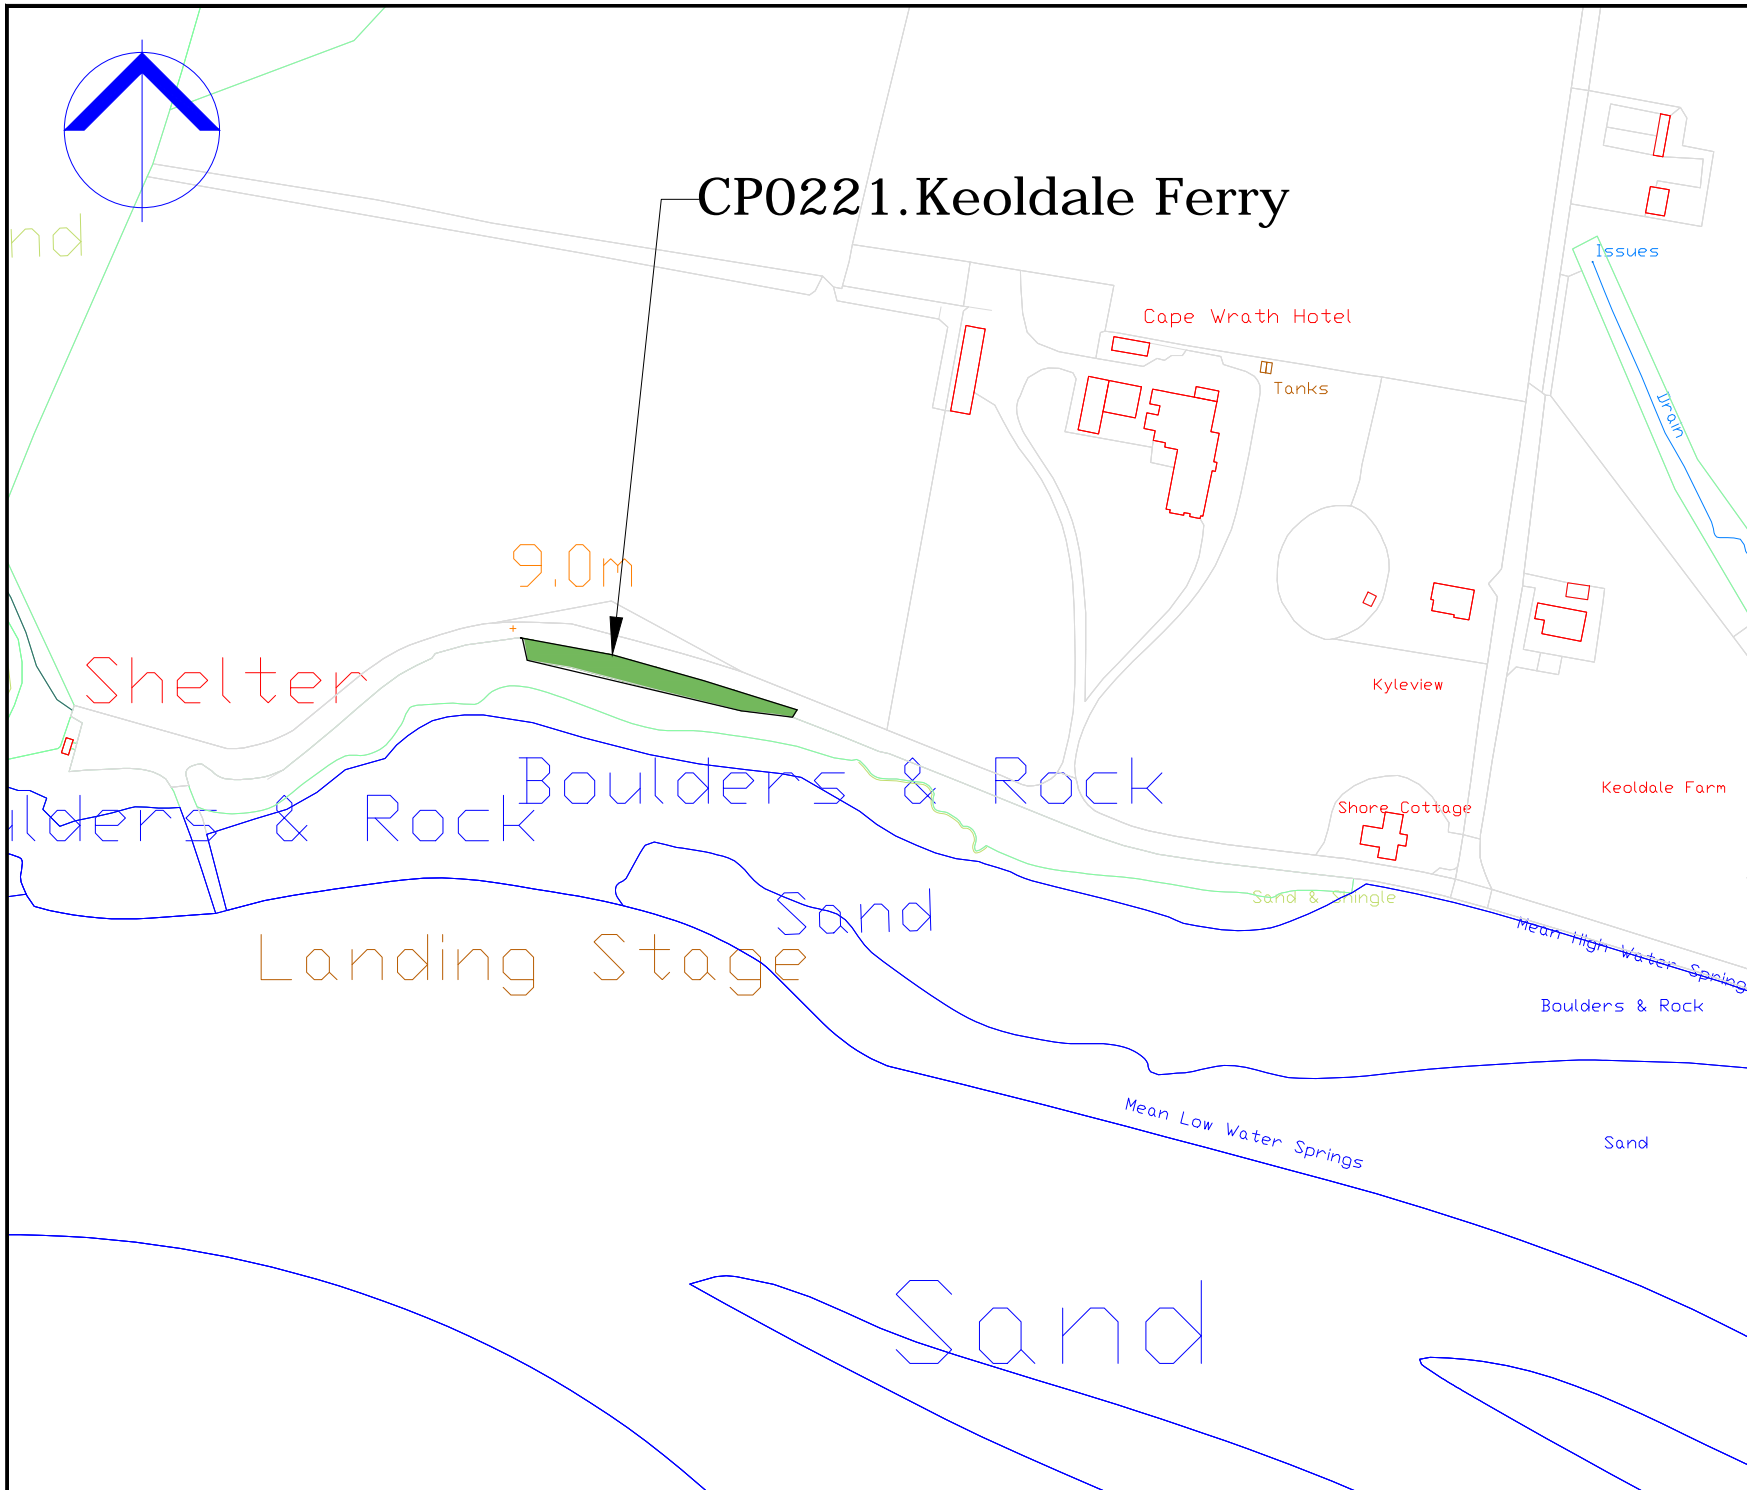

COPYRIGHT, DESIGNS and PATENTS ACT 1986:  
 This drawing may not be reproduced, copied or used in any way without  
 the written permission of the Director of Development & Infrastructure.  
 © THE HIGHLAND COUNCIL

**Notes**  
 © Crown Copyright,  
 The Highland Council 2014 100023369

Rev	By	Check	Check

Revision Details



**Roads & Transport  
 Community Services**

COMMUNITY\_SERVICE  
 GLENURQUHART\_RD,  
 INVERNESS\_IV3\_5NX  
 ADDRESS3

Phone 01463252939  
 E-mail HIGHLAND.GOV.UK

Project:  
 THE\_HIGHLAND\_COUNCIL  
 (OFF-STREET\_PARKING\_PLACES)  
 (DECriminalISED\_PARKING  
 ENFORCEMENT\_AND  
 CONSOLIDATION)  
 ORDER\_2016

THE  
 DURNES\_KEOLDALE\_FERRY  
 CP0221

Scale: 1:2000 (@ A4)


Drawn	GO	Date	02/09/16
-------	----	------	----------

Checked	SM	Date	CDATE
---------	----	------	-------

Project No:

Drawing No:	142	Rev:	_
-------------	-----	------	---



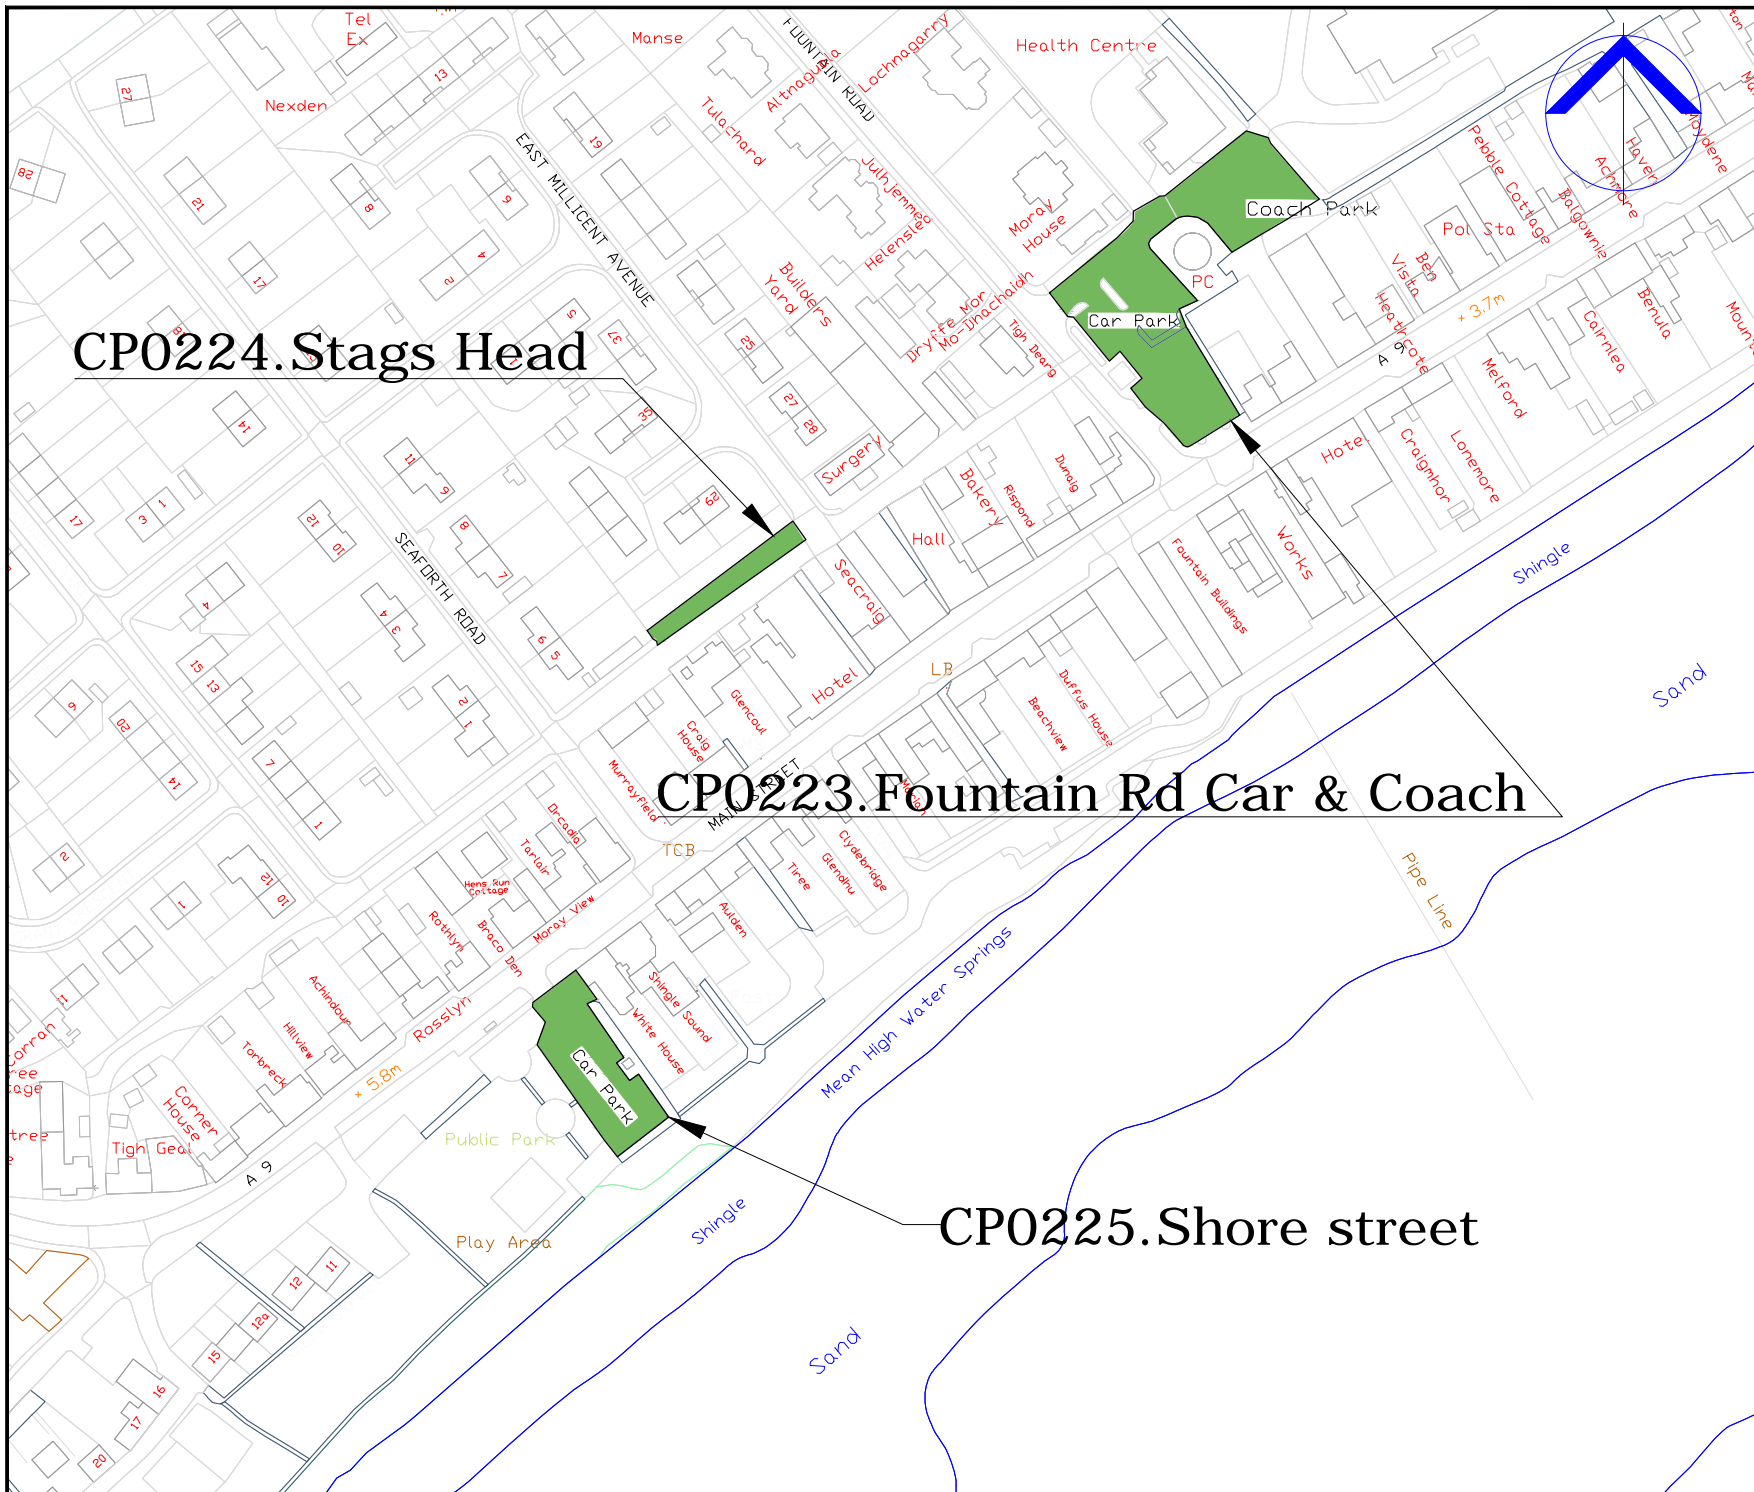

**CP0224. Stags Head**

**CP0223. Fountain Rd Car & Coach**

**CP0225. Shore street**

COPYRIGHT, DESIGNS and PATENTS ACT 1986:  
 This drawing may not be reproduced, copied or used in any way without the written permission of the Director of Development & Infrastructure.  
 © THE HIGHLAND COUNCIL

**Notes**  
 © Crown Copyright,  
 The Highland Council 2014 10002369

Revision Details			
Drawn By	Checked By	Check Date	Surf



**Roads & Transport  
 Community Services**

COMMUNITY\_SERVICE  
 GLENURQUHART\_RD,  
 INVERNESS\_IV3\_5NX  
 ADDRESS3

Phone 01463252939  
 E-mail HIGHLAND.GOV.UK

Project  
**THE\_HIGHLAND\_COUNCIL  
 (OFF-STREET\_PARKING\_PLACES)  
 (DECriminalISED\_PARKING  
 ENFORCEMENT\_AND  
 CONSOLIDATION)  
 ORDER\_2016**


Title  
**GOLSPIE\_CP'S  
 CP0223,0224,0225**

Scale  
**1:2000 (@ A4)**

Drawn	GO	Date	02/09/16
Checked	SM	Date	CDATE

Project No:

Drawing No:	136	Rev:	_
-------------	-----	------	---

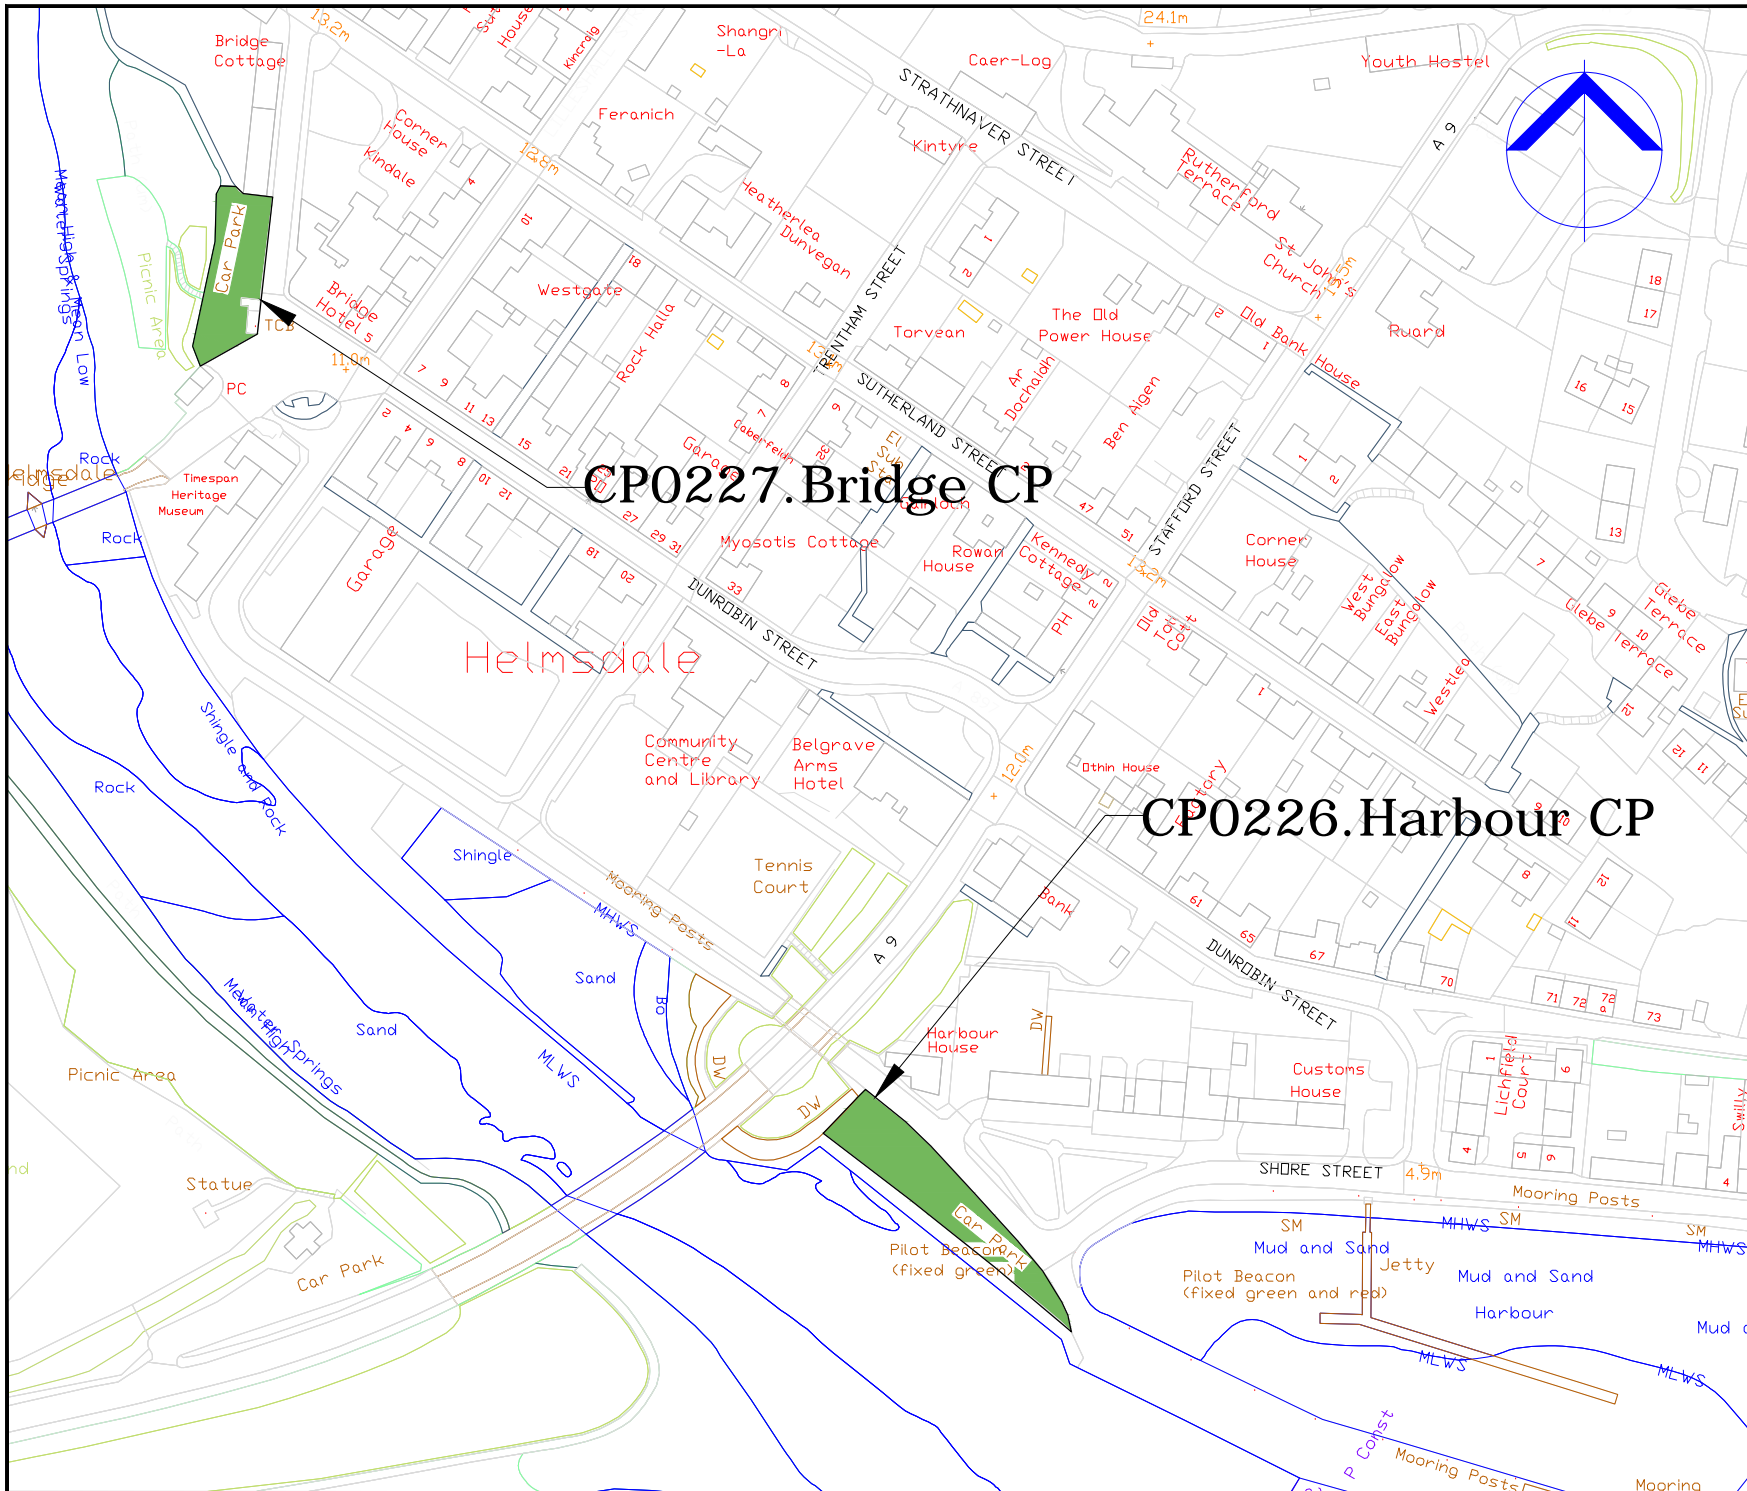

COPYRIGHT, DESIGNS and PATENTS ACT 1986:  
 This drawing may not be reproduced, copied or used in any way without the written permission of the Director of Development & Infrastructure.  
 © THE HIGHLAND COUNCIL

**Notes**  
 © Crown Copyright,  
 The Highland Council 2014 100023369

Revision Details			
Drawn By	Checked By	Check Date	Surf



**The Highland Council**  
 Comhairle na Gaidhealtachd

**Roads & Transport  
 Community Services**

COMMUNITY\_SERVICE  
 GLENURQUHART\_RD,  
 INVERNESS\_IV3\_5NX  
 ADDRESS3

Phone 01463252939  
 E-mail HIGHLAND.GOV.UK

Project: THE\_HIGHLAND\_COUNCIL  
 (OFF-STREET PARKING PLACES)  
 (DECriminalISED PARKING  
 ENFORCEMENT AND  
 CONSOLIDATION)  
 ORDER\_2016

Title: HELMSDALE\_CPS  
 CP0226,0227


Scale: 1:2000 (@ A4)

Drawn	GO	Date	02/09/16
Checked	SM	Date	CDATE

Project No:

Drawing No:	138	Rev:	—
-------------	-----	------	---



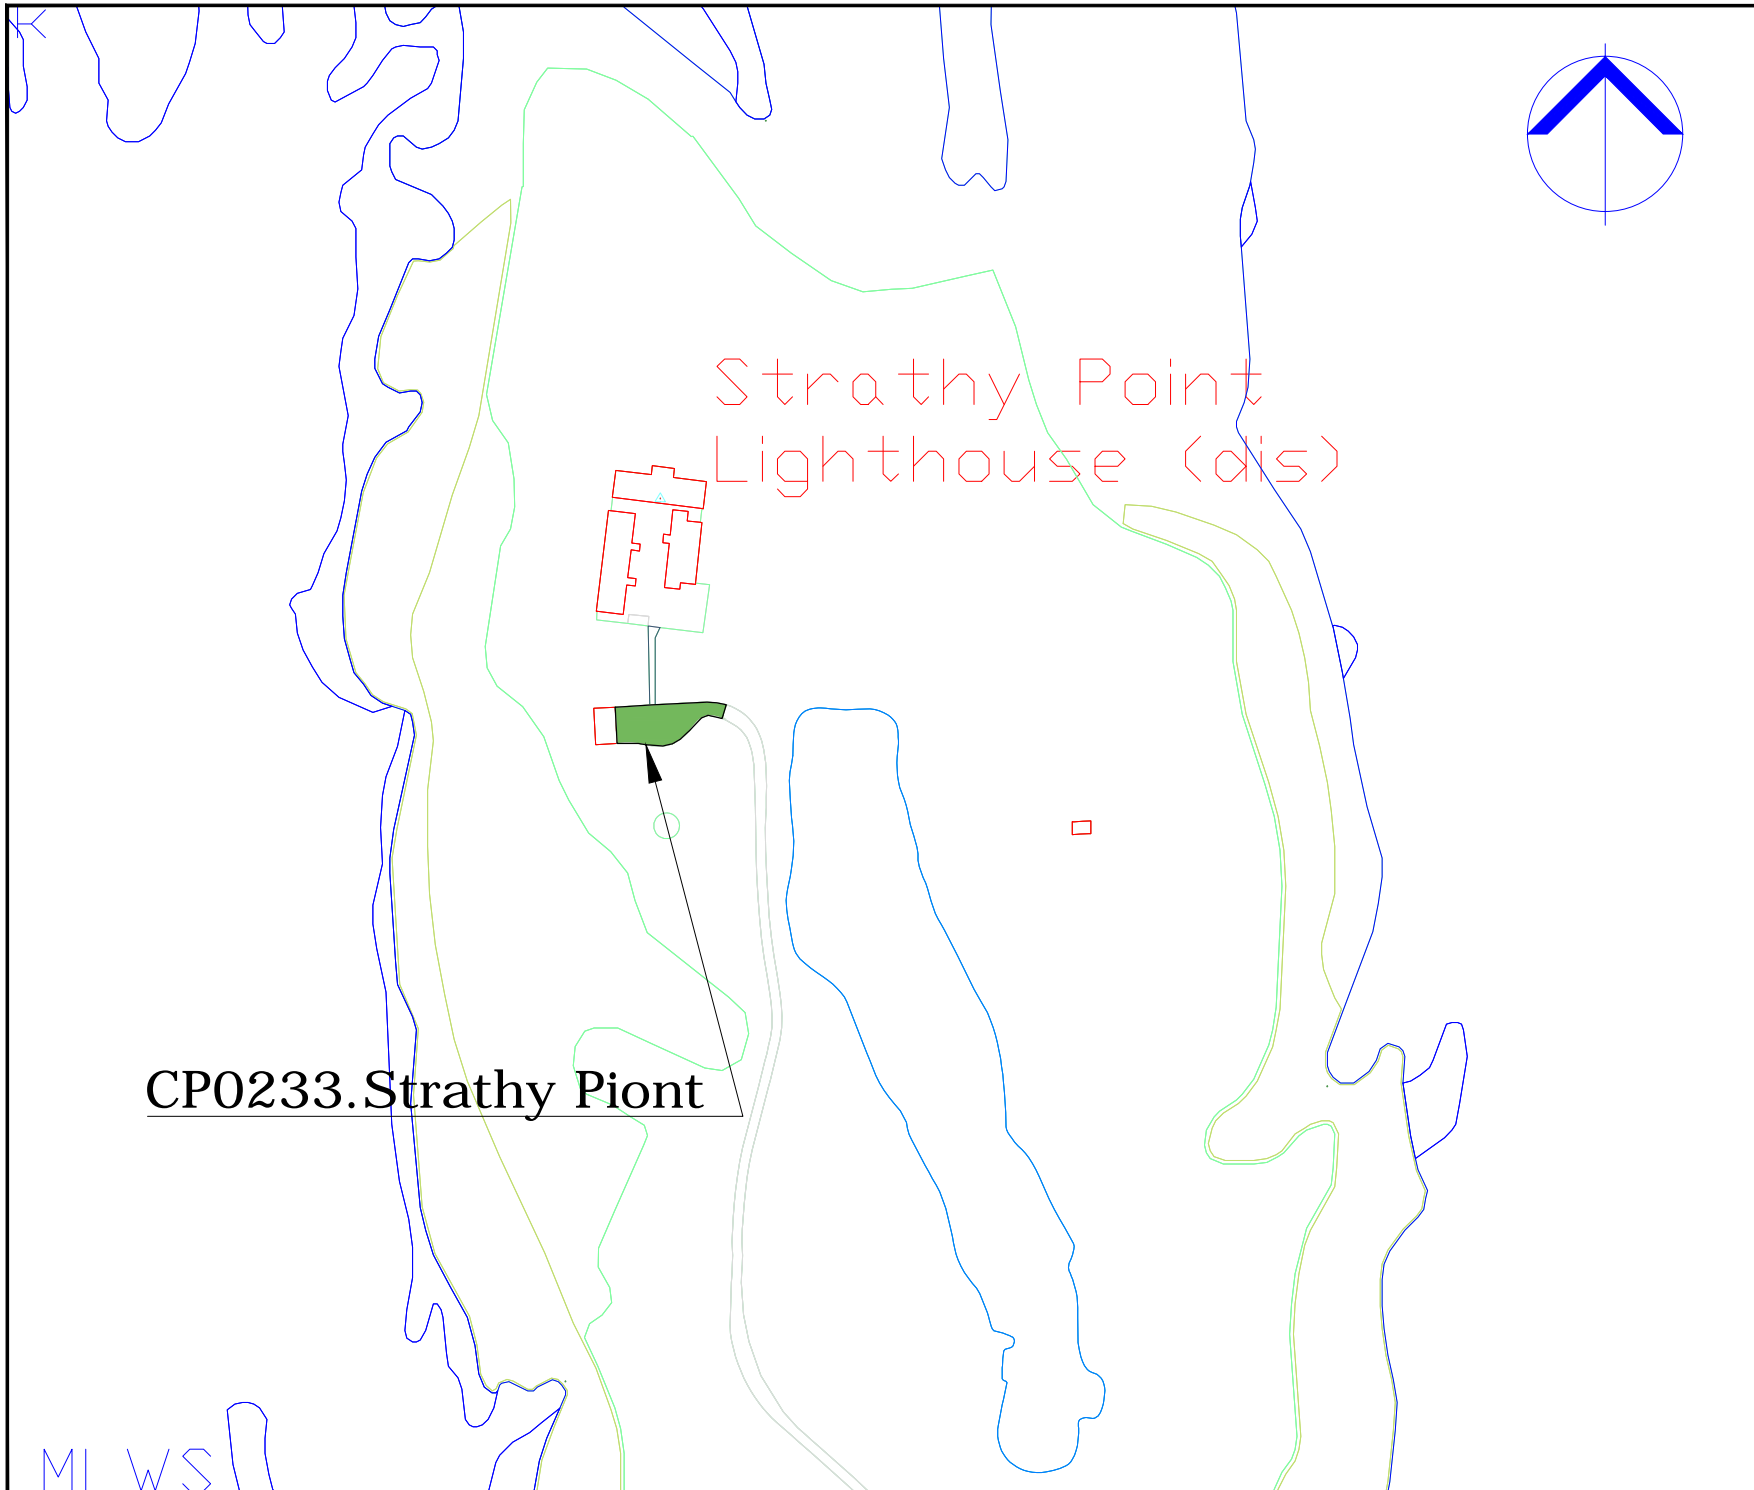

COPYRIGHT, DESIGNS and PATENTS ACT 1986:  
 This drawing may not be reproduced, copied or used in any way without the written permission of the Director of Development & Infrastructure.  
 © THE HIGHLAND COUNCIL

**Notes**  
 © Crown Copyright,  
 The Highland Council 2014 100023369

Revision Details	Drawn By	Checked By	Check Date	Subj



**Roads & Transport  
 Community Services**

COMMUNITY\_SERVICE  
 GLENURQUHART\_RD,  
 INVERNESS\_IV3\_5NX  
 ADDRESS3

Phone 01463252939  
 E-mail HIGHLAND.GOV.UK

Project:  
**THE\_HIGHLAND\_COUNCIL  
 (OFF-STREET\_PARKING\_PLACES)  
 (DECriminalISED\_PARKING  
 ENFORCEMENT\_AND  
 CONSOLIDATION)  
 ORDER\_2016**


Title:  
**STRATHY\_POINT\_CP  
 CP0233**

Scale: **1:2000 (@ A4)**

Drawn	GO	Date	02/09/16
Checked	SM	Date	CDATE

Project No:

Drawing No: **147** Rev: **\_**

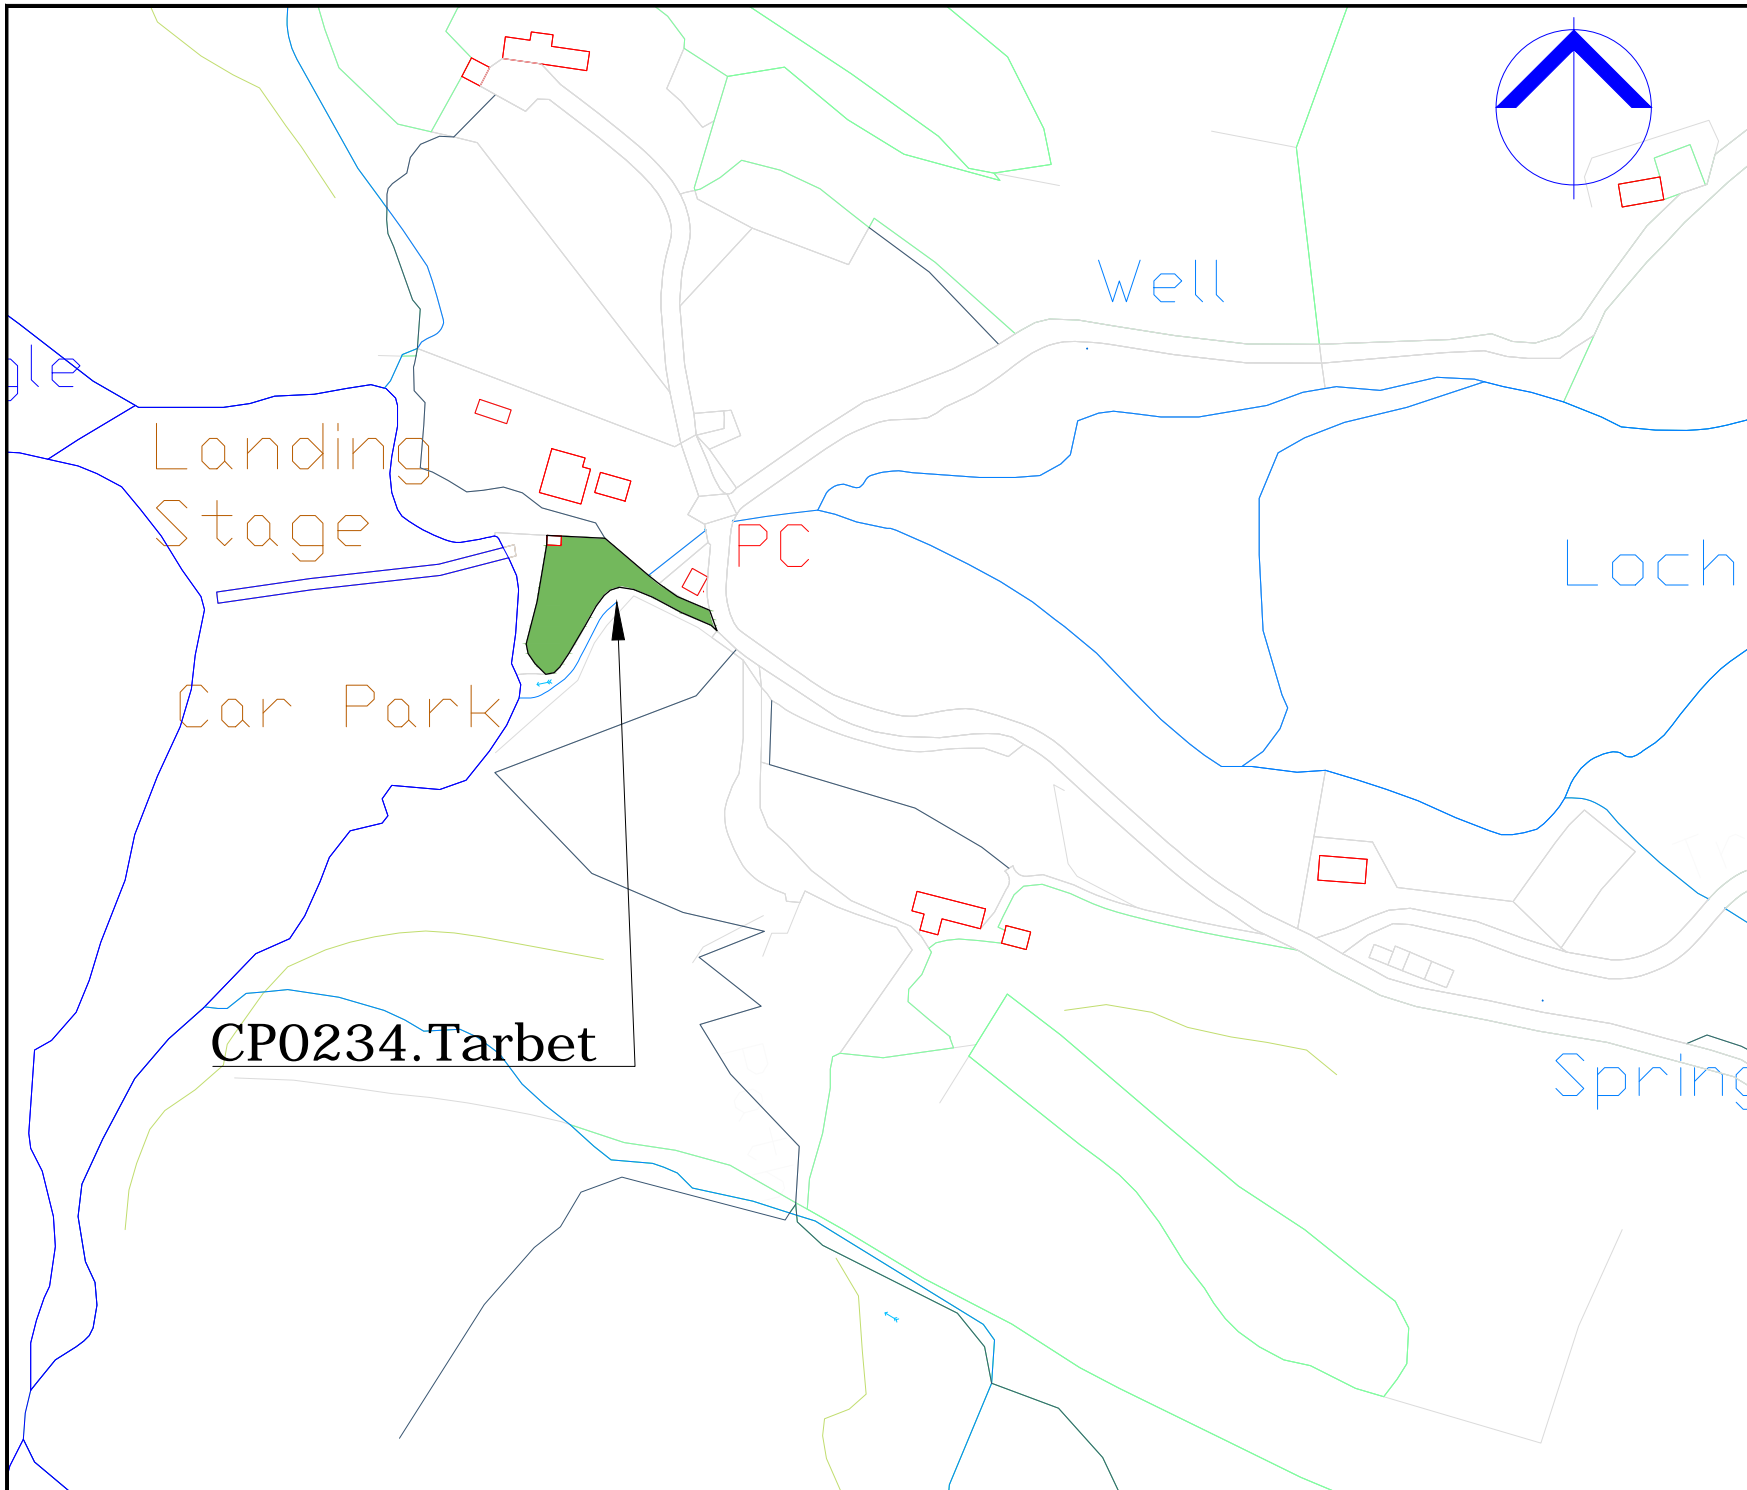

COPYRIGHT, DESIGNS and PATENTS ACT 1988:  
 This drawing may not be reproduced, copied or used in any way without  
 the written permission of the Director of Development & Infrastructure.  
 © THE HIGHLAND COUNCIL

**Notes**  
 © Crown Copyright,  
 The Highland Council 2014 100023369

Drawn By	Checked By	Check Date	Check Surv

Revision Details



**Roads & Transport  
 Community Services**

COMMUNITY\_SERVICE  
 GLENURQUHART\_RD,  
 INVERNESS\_IV3\_5NX  
 ADDRESS3

Phone 01463252939  
 E-mail HIGHLAND.GOV.UK

Project:  
**THE\_HIGHLAND\_COUNCIL  
 (OFF-STREET\_PARKING\_PLACES)  
 (DECriminalISED\_PARKING  
 ENFORCEMENT\_AND  
 CONSOLIDATION)  
 ORDER\_2016**

Title  
**TARBET\_CP  
 CP0234**


Scale  
**1:2000 (@ A4)**

Drawn	GO	Date	02/09/16
-------	----	------	----------

Checked	SM	Date	CDATE
---------	----	------	-------

Project No:

Drawing No:	146	Rev:	_
-------------	-----	------	---

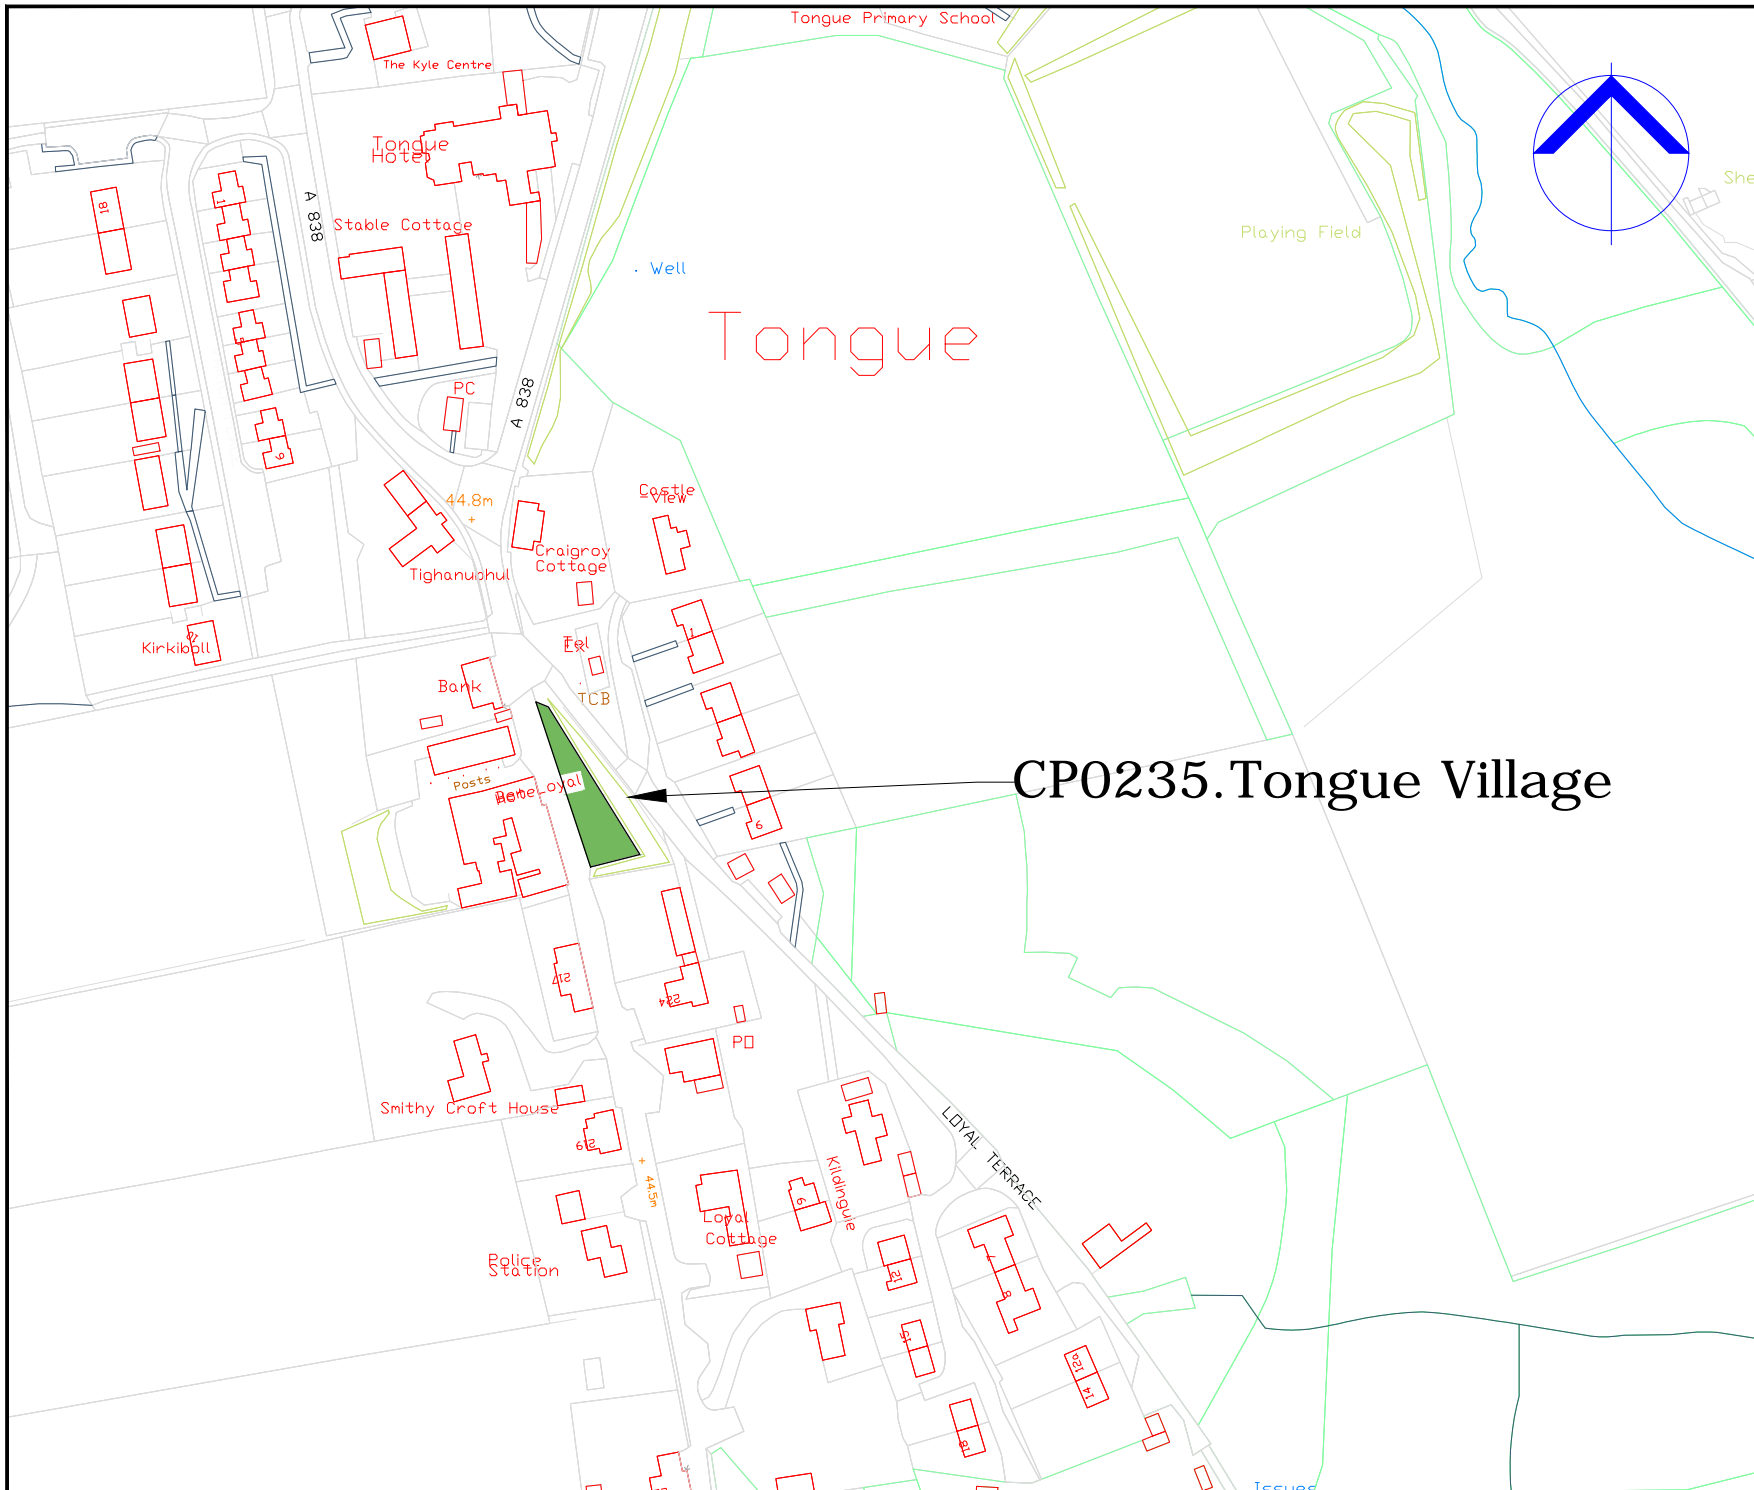

# CP0235.Tongue Village

COPYRIGHT, DESIGNS and PATENTS ACT 1988:  
 This drawing may not be reproduced, copied or used in any way without the written permission of the Director of Development & Infrastructure.  
 © THE HIGHLAND COUNCIL

**Notes**  
 © Crown Copyright,  
 The Highland Council 2014 100023369

Revision Details			
Drawn By	Checked By	Check Date	Surf



**Roads & Transport  
 Community Services**

COMMUNITY\_SERVICE  
 GLENURQUHART\_RD,  
 INVERNESS\_IV3\_5NX  
 ADDRESS3

Phone 01463252939  
 E-mail HIGHLAND.GOV.UK

Project:  
**THE\_HIGHLAND\_COUNCIL  
 (OFF-STREET\_PARKING\_PLACES)  
 (DECriminalISED\_PARKING  
 ENFORCEMENT\_AND  
 CONSOLIDATION)  
 ORDER\_2016**

Title  
**TONGUE\_VILLAGE\_CP  
 CP0235**


Scale  
**1:2000 (@ A4)**

Drawn	GO	Date	02/09/16
Checked	SM	Date	CDATE

Project No:

Drawing No:	145	Rev:	—
-------------	-----	------	---

**Notes**  
 © Crown Copyright.  
 The Highland Council 2014 100023369

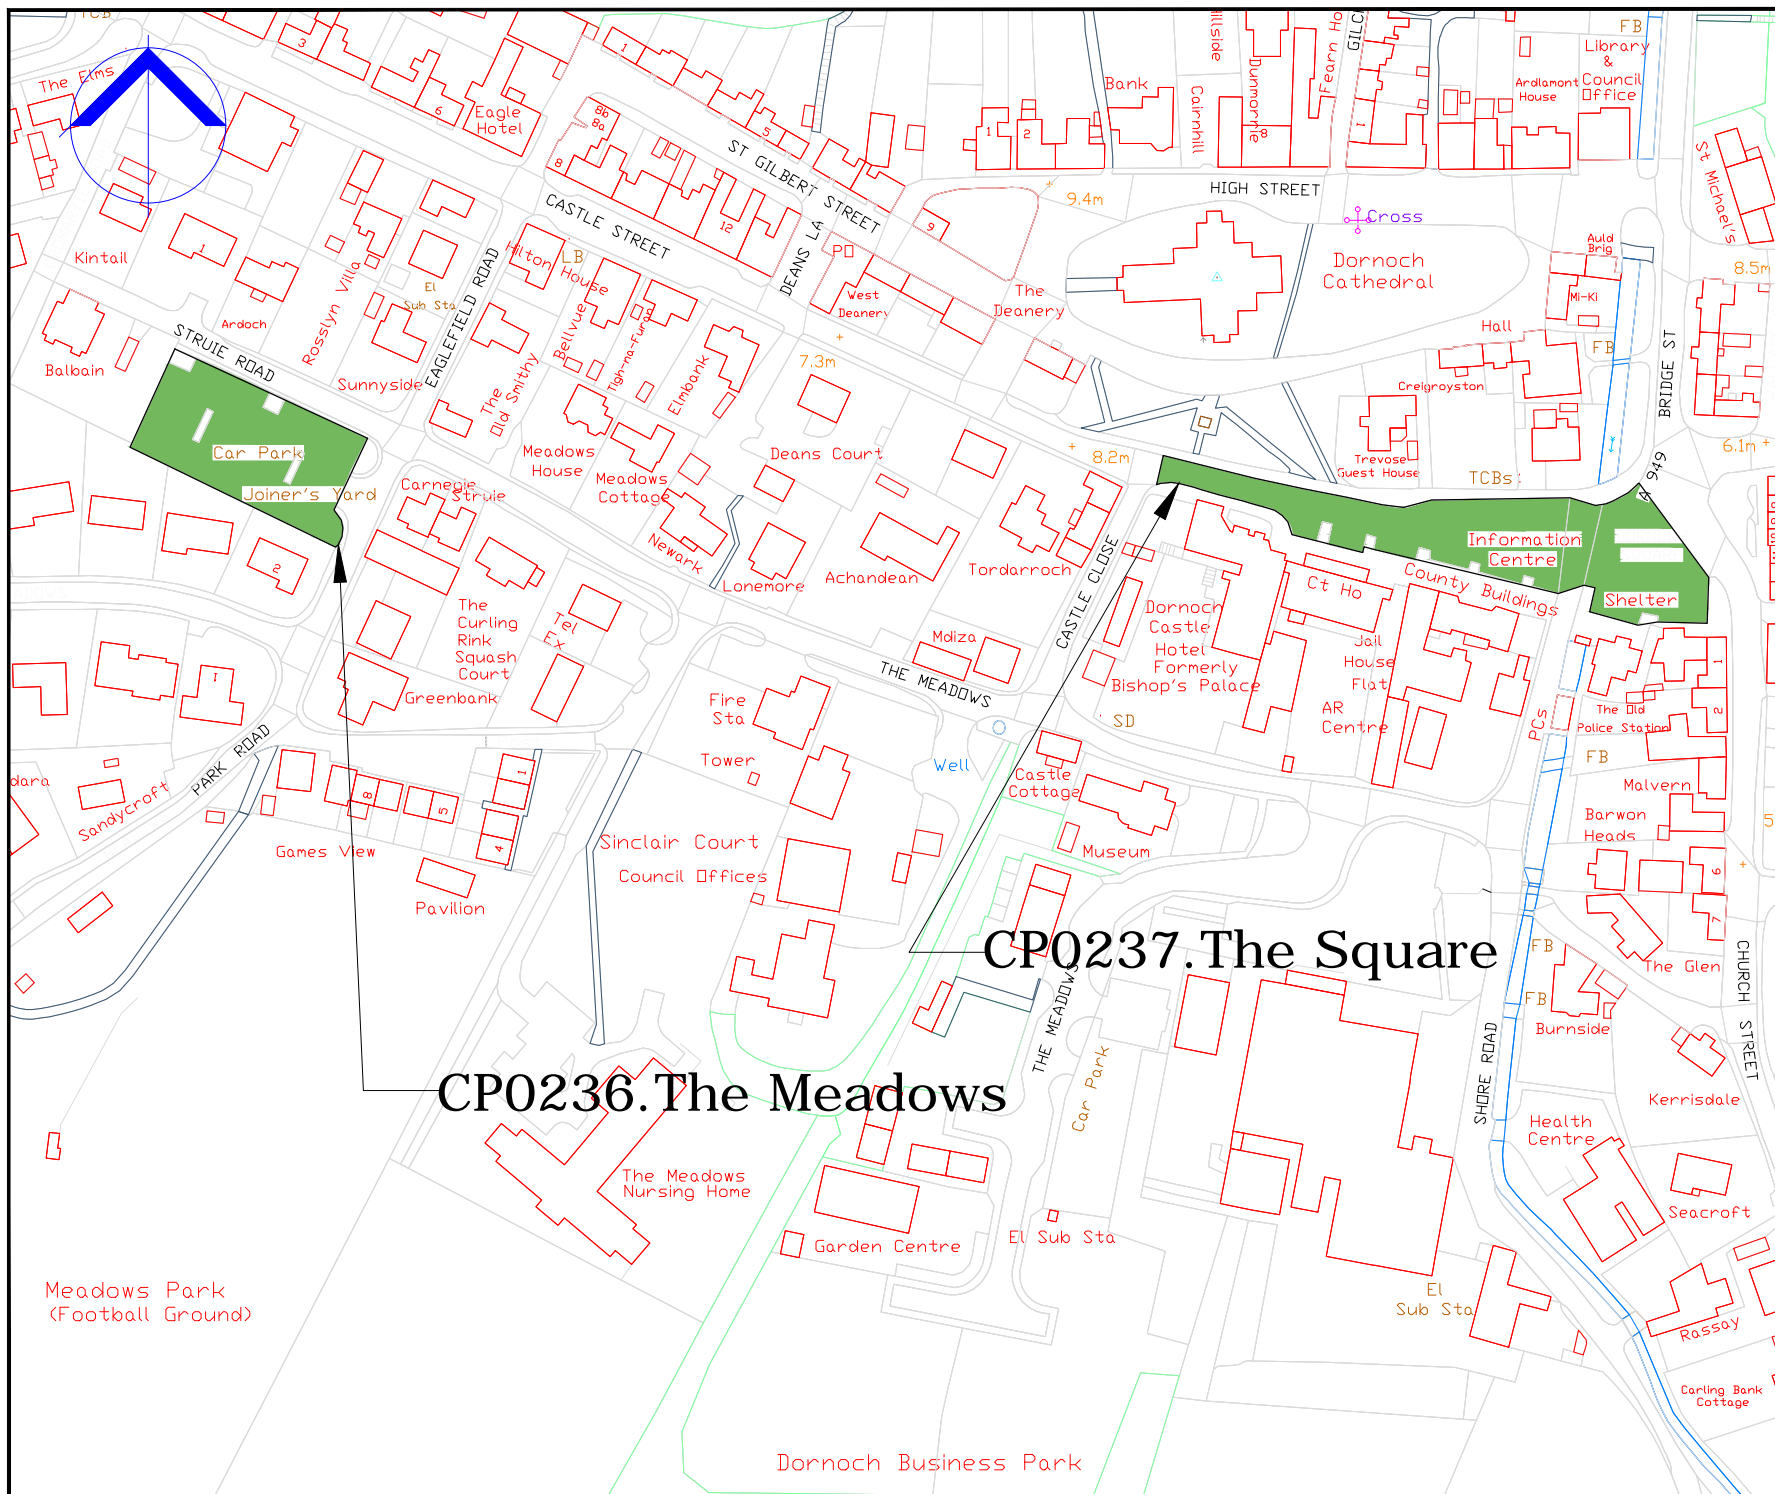

Revision Details			
Drawn By	Checked By	Check Date	Scale



**The Highland Council**  
**Comhairle na Gaidhealtachd**

**Roads & Transport  
 Community Services**

COMMUNITY\_SERVICE  
 GLENURQUHART\_RD,  
 INVERNESS\_IV3\_5NX  
 ADDRESS3

Phone 01463252939

E-mail HIGHLAND.GOV.UK

Project  
 THE\_HIGHLAND\_COUNCIL  
 (OFF-STREET\_PARKING\_PLACES)  
 (DECriminalISED\_PARKING  
 ENFORCEMENT\_AND  
 CONSOLIDATION)  
 ORDER\_2016

Title  
**DORNOCH\_CAR\_PARK**  
**CP0236,237**

Scale  
**1:2000** (@ A4)

Drawn	GO	Date	22/08/16
Checked	SM	Date	CDATE
Project No:			
Drawing No:	8		


**CP0237. The Square**

**CP0236. The Meadows**

Meadows Park  
 (Football Ground)

Dornoch Business Park



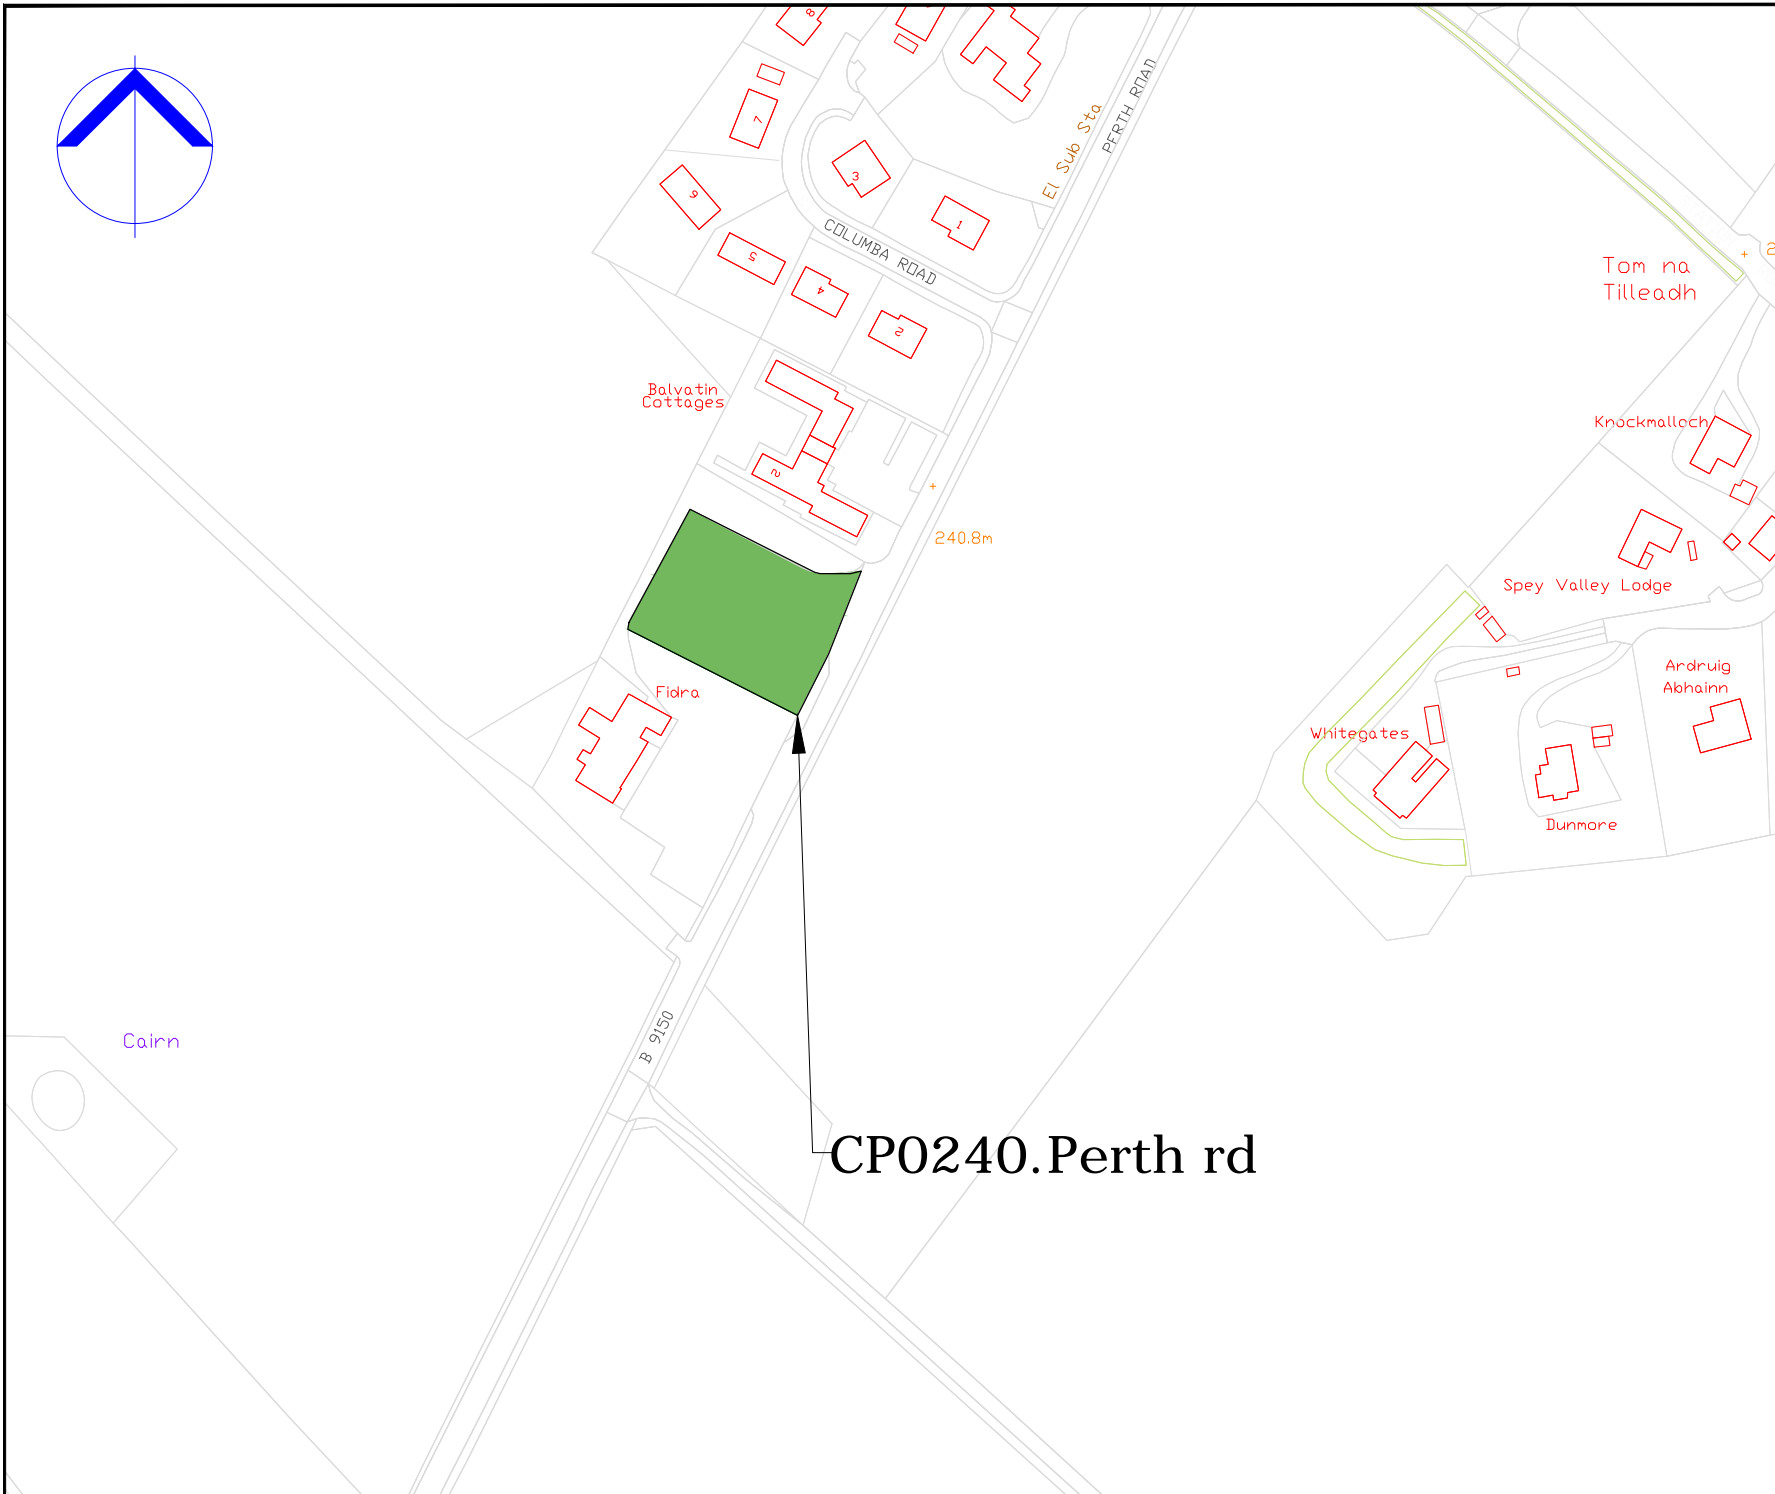

COPYRIGHT, DESIGNS and PATENTS ACT 1988:  
 This drawing may not be reproduced, copied or used in any way without the written permission of the Director of Development & Infrastructure.  
 © THE HIGHLAND COUNCIL.

**Notes**  
 © Crown Copyright.  
 The Highland Council 2014 100023369

Revision Details	Drawn By	Checked By	Check Date	Scale



**Roads & Transport  
 Community Services**

COMMUNITY\_SERVICE  
 GLENURQUHART\_RD,  
 INVERNESS\_IV3\_5NX  
 ADDRESS3

Phone 01463252939

E-mail HIGHLAND.GOV.UK

Project  
 THE\_HIGHLAND\_COUNCIL  
 (OFF-STREET\_PARKING\_PLACES)  
 (DECriminalISED\_PARKING  
 ENFORCEMENT\_AND  
 CONSOLIDATION)  
 ORDER\_2016

Title  
 NEWTONMORE\_CAR\_PARK  
 CP0240

Scale  
 1:2000 (@ A4)


Drawn GO Date 22/08/16

Checked SM Date CDATE

Project No:

Drawing No: 35 Rev: -

CP0240.Perth rd

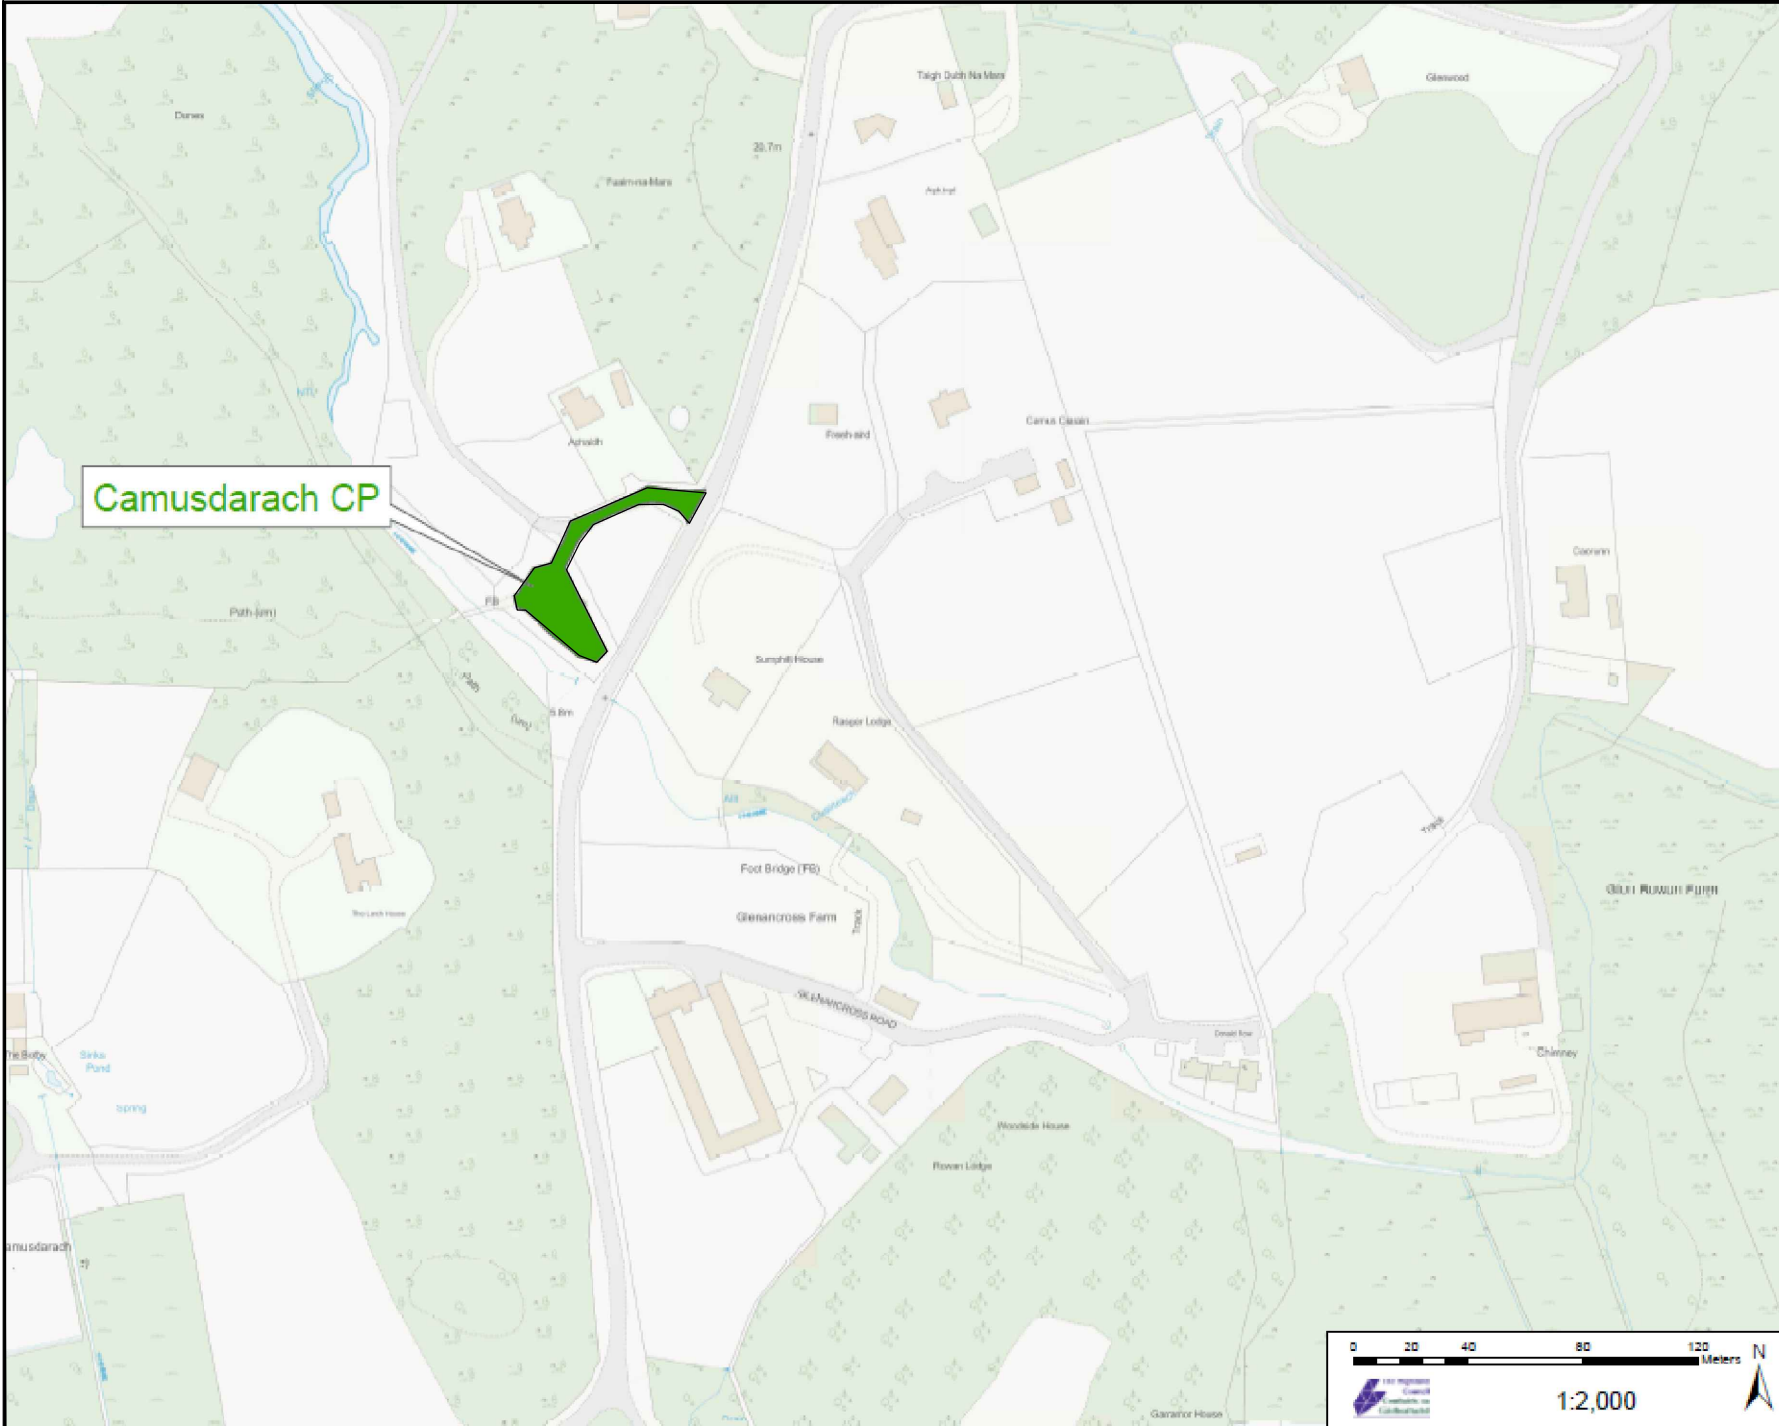

Camusdarach CP

COPYRIGHT, DESIGNS and PATENTS ACT 1988:  
 This drawing may not be reproduced, copied or used in any way without the written permission of the Director of Development & Infrastructure.  
 © THE HIGHLAND COUNCIL

**Notes**

© Crown Copyright.  
 The Highland Council 2014 100023369

Revision Details

Drawn By	Checked By	Check Date	Surf



**Roads & Transport  
 Community Services**

COMMUNITY\_SERVICE  
 GLENURQUHART\_RD,  
 INVERNESS\_IV3\_5NX

Phone 01463252939

E-mail HIGHLAND.GOV.UK

Project  
**THE\_HIGHLAND\_COUNCIL  
 (OFF-STREET\_PARKING\_PLACES)  
 (DECRIMINALISED\_PARKING  
 ENFORCEMENT\_AND  
 CONSOLIDATION)  
 ORDER\_2016**


The  
**CAMUSDARACH\_CAR\_PARK  
 CP0241**


Scale  
**1:2000 (@ A4)**

Drawn	GO	Date	22/08/16
Checked	SM	Date	CDATE


Project No:

Drawing No.	55	Rev.	-
-------------	----	------	---

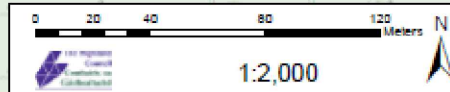

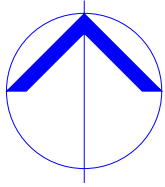

# CP0243.Sconser Raasay Ferry

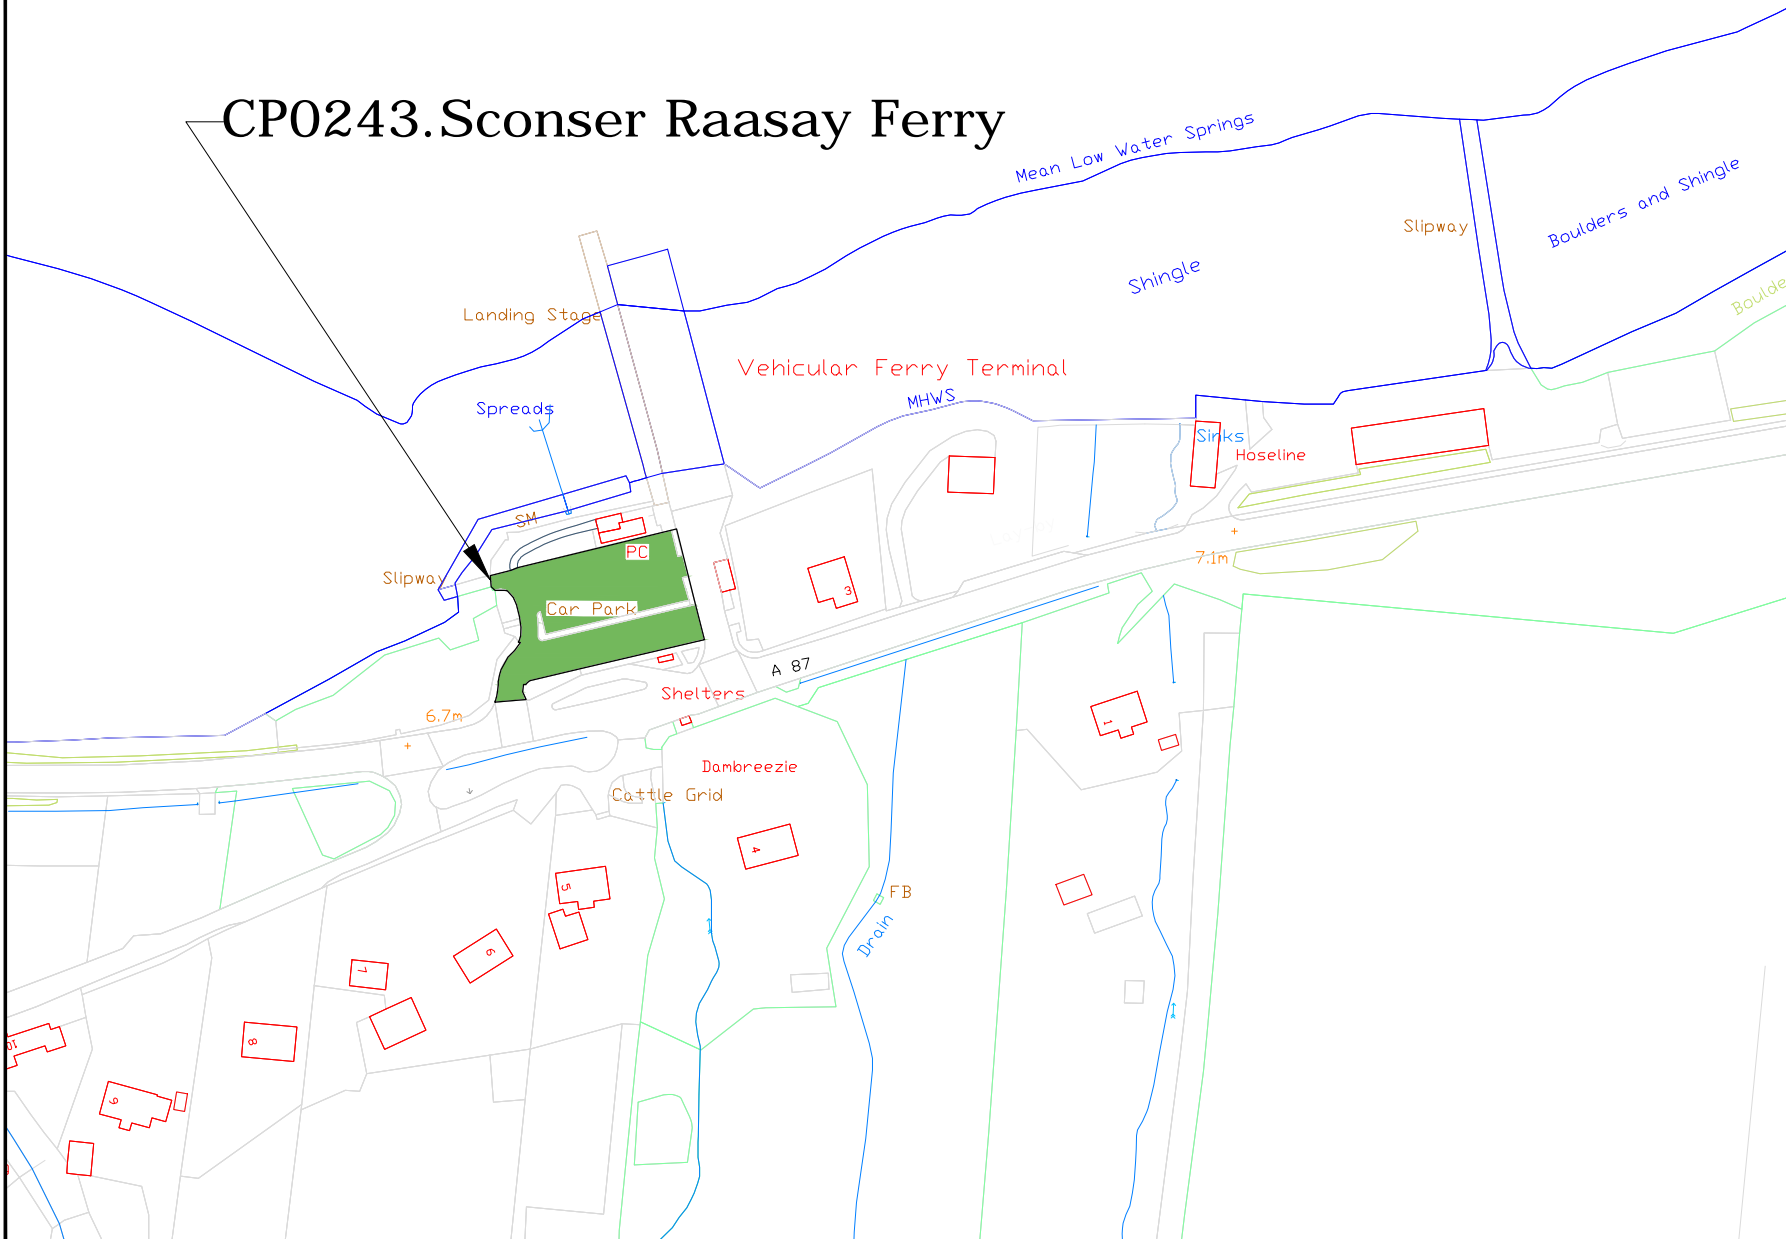

COPYRIGHT, DESIGNS and PATENTS ACT 1986:  
 This drawing may not be reproduced, copied or used in any way without the written permission of the Director of Development & Infrastructure.  
 © THE HIGHLAND COUNCIL

### Notes

© Crown Copyright.  
 The Highland Council 2014 100023369

Revision Details			
Drawn By	Check By	Check Date	Surf



**Roads & Transport  
 Community Services**

COMMUNITY\_SERVICE  
 GLENURQUHART\_RD,  
 INVERNESS\_IV3\_5NX  
 ADDRESS3

Phone 01463252939

E-mail HIGHLAND.GOV.UK

Project  
**THE HIGHLAND COUNCIL  
 (OFF-STREET PARKING PLACES)  
 (DECriminalISED PARKING  
 ENFORCEMENT AND  
 CONSOLIDATION)  
 ORDER\_2016**

Title  
**SCONSER\_RAASAY\_FERRY  
 CP0243**


Scale  
**1:2000 (@ A4)**

Drawn	GO	Date	22/08/16
Checked	SM	Date	CDATE

Project No:

Drawing No:	150	Rev:	—
-------------	-----	------	---



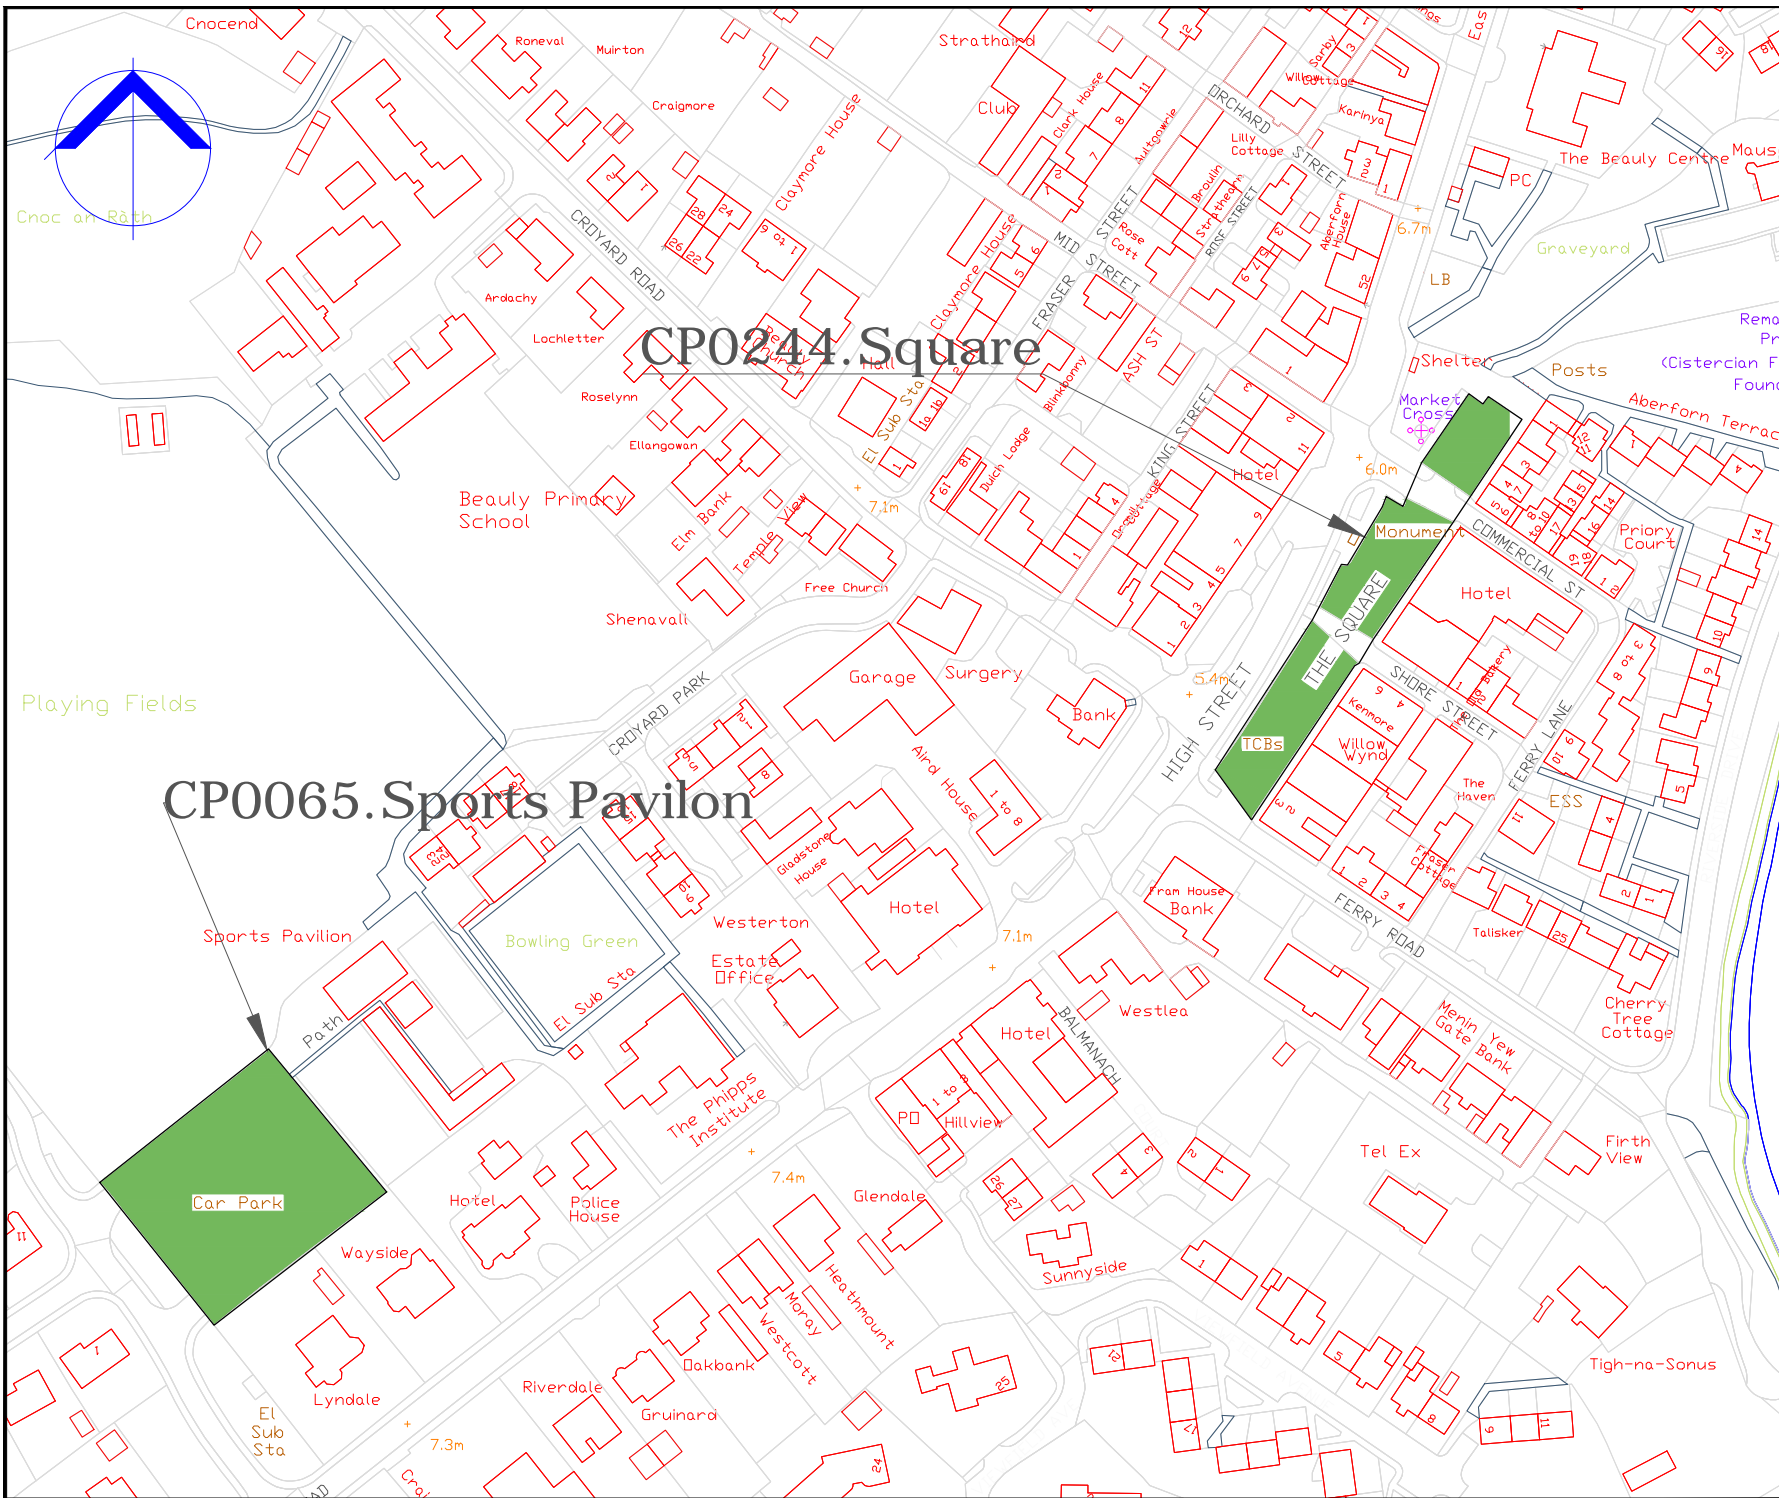

COPYRIGHT, DESIGNS and PATENTS ACT 1988:  
 This drawing may not be reproduced, copied or used in any way without the written permission of the Director of Development & Infrastructure.  
 © THE HIGHLAND COUNCIL

**Notes**

© Crown Copyright.  
 The Highland Council 2014 100023369

Drawn By	Check By	Check Date	Surf

**Revision Details**



**Roads & Transport  
 Community Services**

COMMUNITY\_SERVICE  
 GLENURQUHART\_RD,  
 INVERNESS\_IV3\_5NX  
 ADDRESS3

Phone 01463252939

E-mail HIGHLAND.GOV.UK

Project  
**THE HIGHLAND COUNCIL  
 (OFF-STREET PARKING PLACES)  
 (DECriminalISED PARKING  
 ENFORCEMENT AND  
 CONSOLIDATION)  
 ORDER 2016**

Title  
**BEAULY\_CAR\_PARKS  
 CP0244,CP0065**

Scale  
**1:2000 ( @ A4)**

Drawn	GO	Date	22/08/16
Checked	SM	Date	CDATE

Project No:

Drawing No:	4	Rev:	-
-------------	---	------	---