




A SECTION WORK No.1
 SHEET 2 Scale 1:500

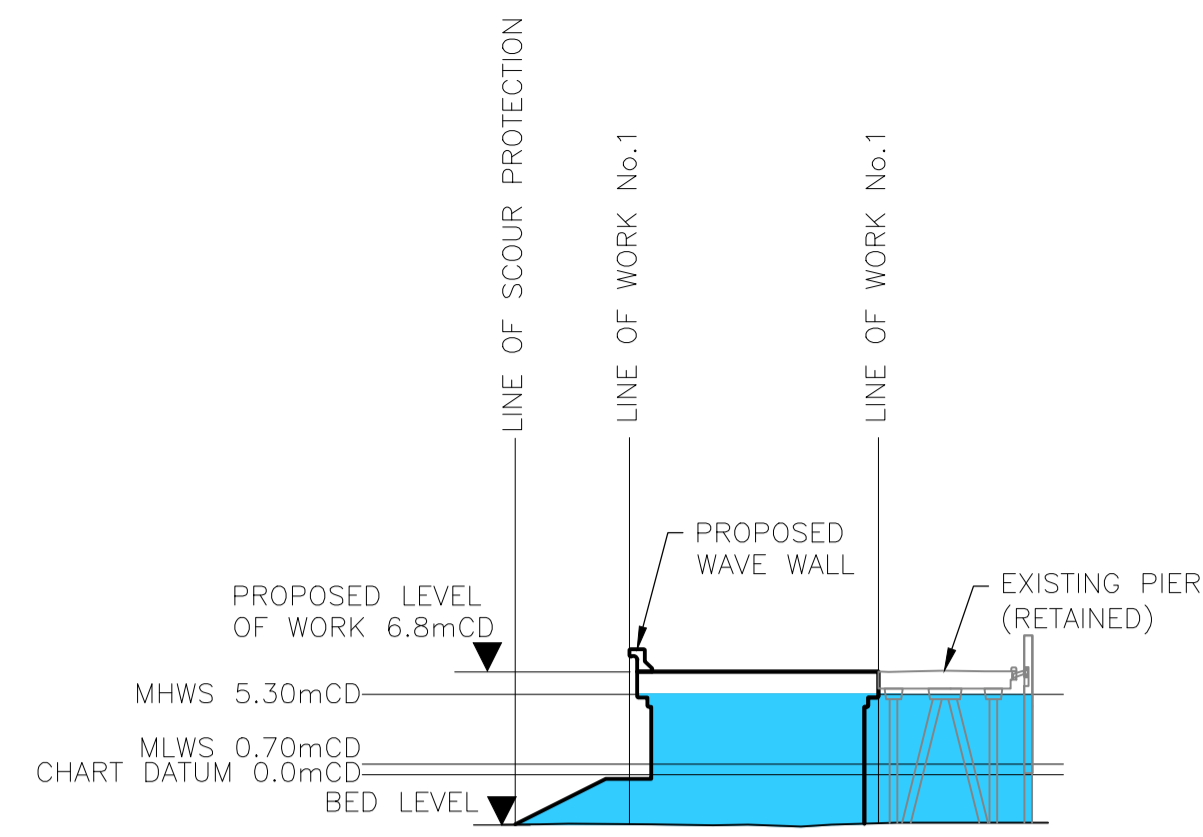


B SECTION WORK No.1
 SHEET 2 Scale 1:500

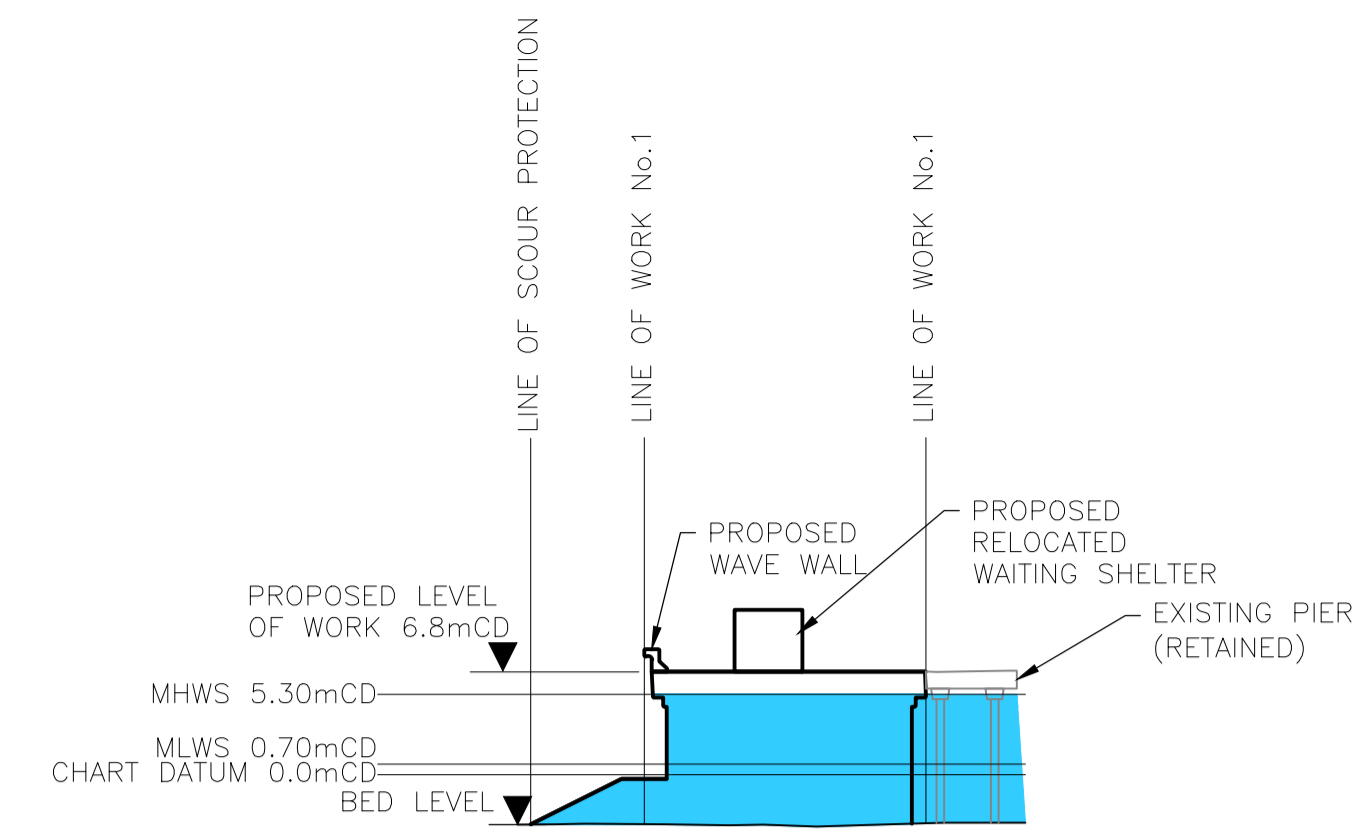


C SECTION WORK No.1
 SHEET 2 Scale 1:500

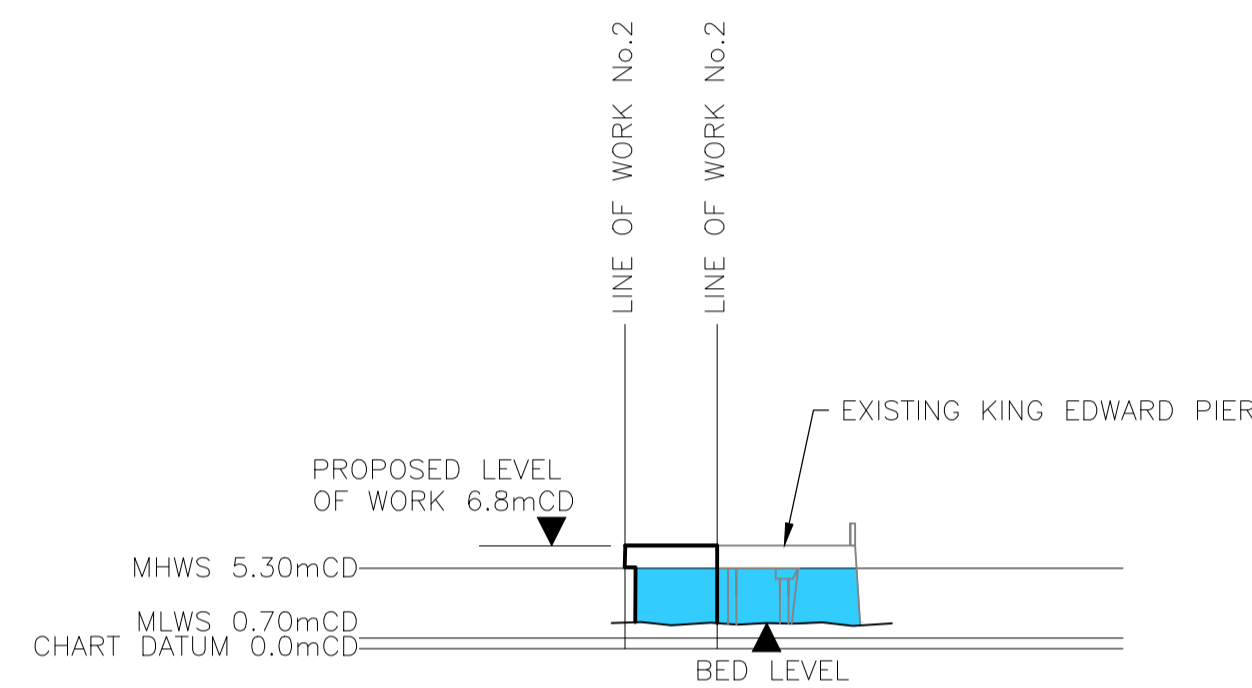


D SECTION WORK No.2
 SHEET 2 Scale 1:500

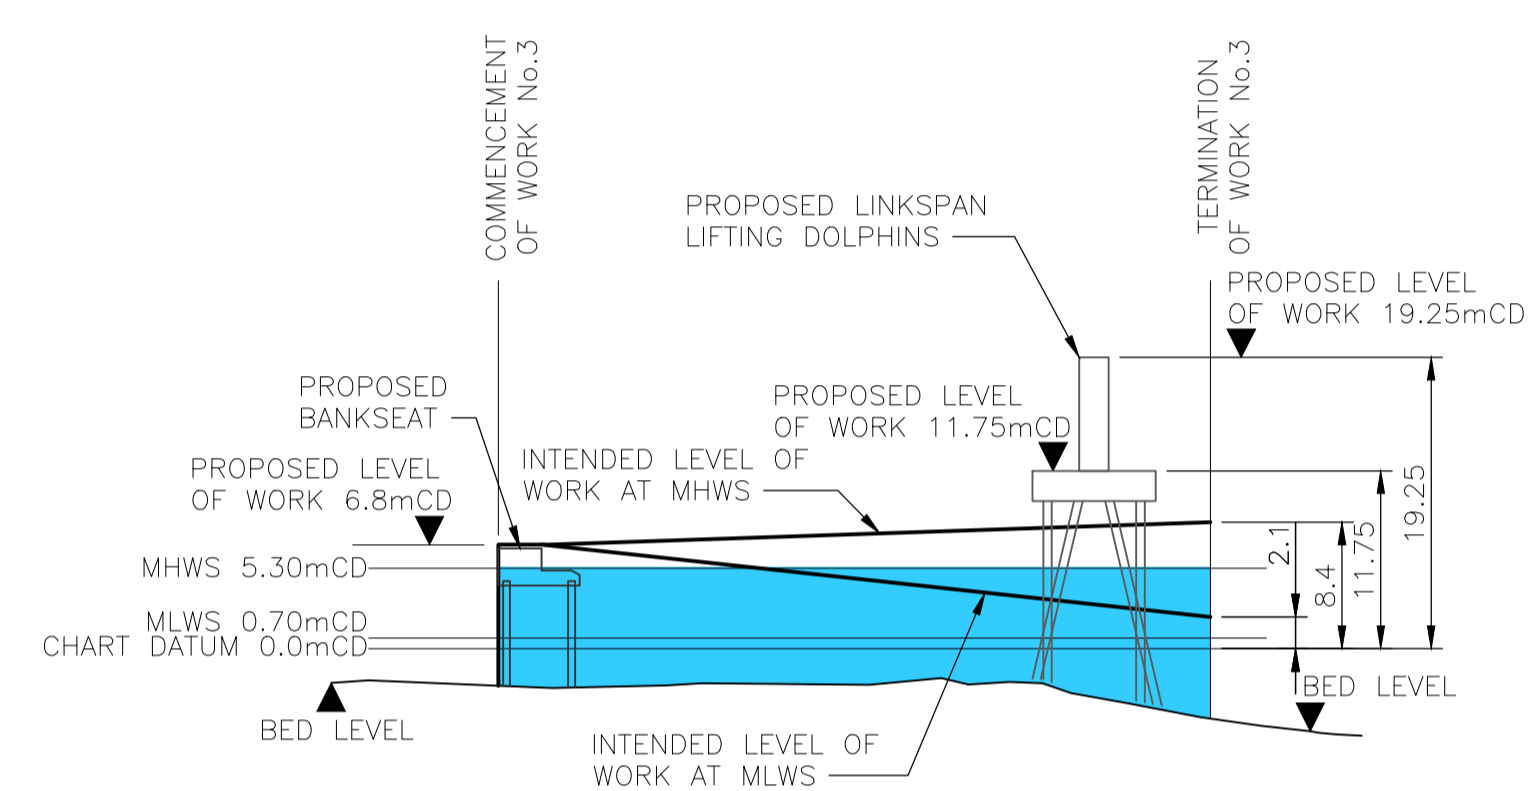

E SECTION WORK No.3
 SHEET 2 Scale 1:500

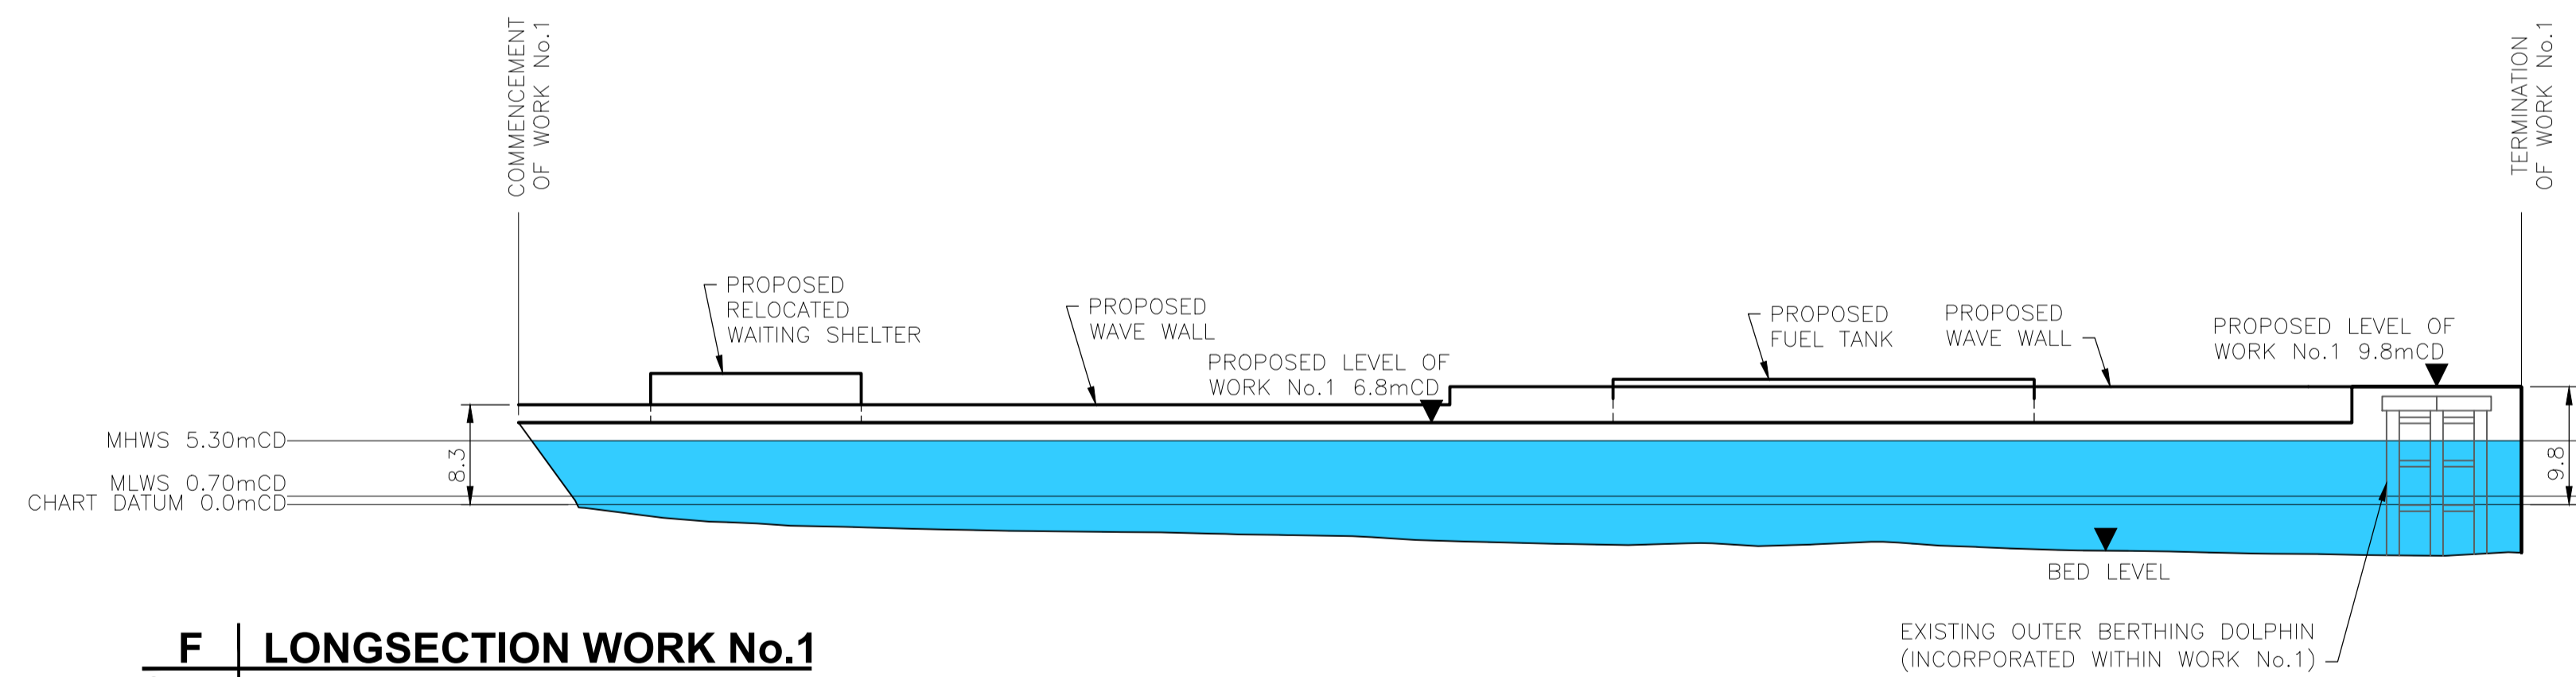

F LONGSECTION WORK No.1
 SHEET 2 Scale 1:500

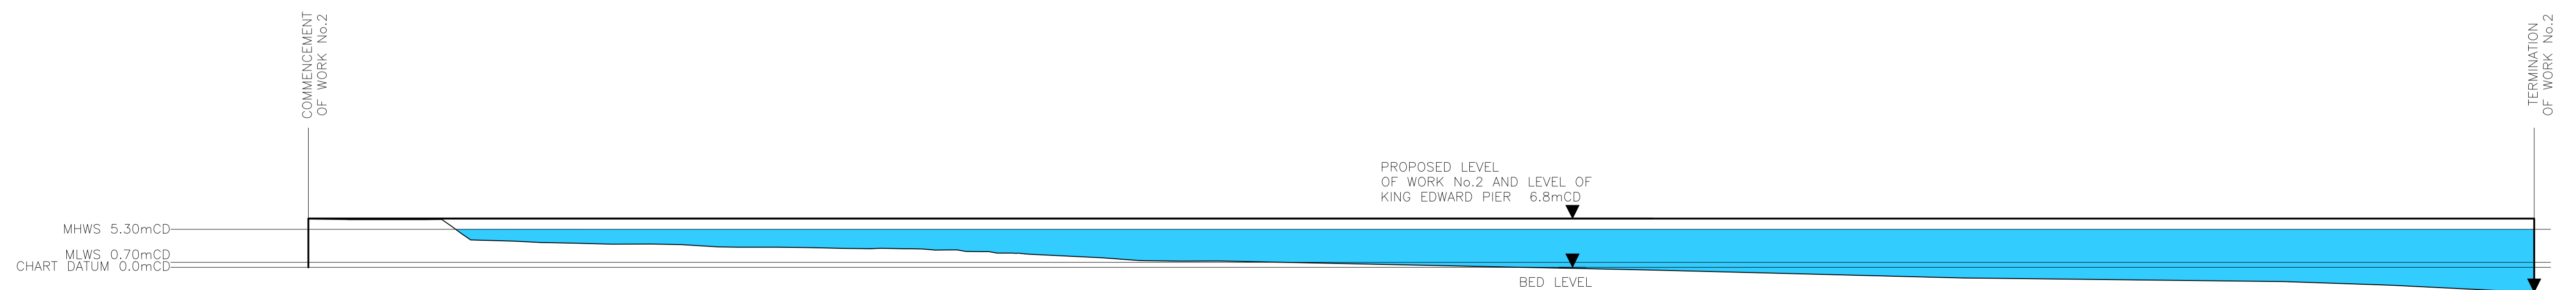

G LONGSECTION WORK No.2
 SHEET 2 Scale 1:500