

Notes
 Reproduced from the Ordnance Survey mapping with the permission of the Controller of Her Majesty's Stationery Office © Crown Copyright. Unauthorised reproduction infringes Crown copyright and may lead to prosecution or civil proceedings. The Highland Council 2014 100023369

Key

- ROUTE OF THE CLASSIFIED ROAD
- SECTION OF ROAD TO BE STOPPED UP
- STOPPING UP WITH A MEANS OF PASSAGE FOR PEDESTRIANS / PEDAL CYCLISTS / CYCLE TRACK
- ALTERNATIVE ROAD

2014 ROAD LAYOUT SHOWN	JJA	PB	13/06/14	1
Revision Details	Drawn By	Check By	Check Date	Surf

CAPITA SYMONDS
 The Capita Building
 Kingmoor Business Park
 CARLISLE
 Cumbria
 CA6 4SJ
 Tel: 01228 673000
 Fax: 01228 673111

The Highland Council
 Comhairle na Gàidhealtachd
DEVELOPMENT & INFRASTRUCTURE
 PROJECT DESIGN UNIT
 Osprey House
 AInness Point Business Park
 AInness, IV17 0UP
 Phone : 01349 886741
 Fax : 01349 886749
 E-Mail : jim.smith@highland.gov.uk

The Highland Council
Inverness West Link

Title
 The Highland Council
 (Proposed West Link Road (A6128)
 Stage 1 - Sections of Bught Road (U3823)
 and Ness Side Road (U2238),
 Inverness) (Stopping Up) Order 2014



Scale (at A1)
1 : 2500

Drawn	AKM	Date	20/08/14
Checked	JAS	Date	20/05/14

Project No:
HRS7126

Drawing No:
SUS1

Rev:
 -

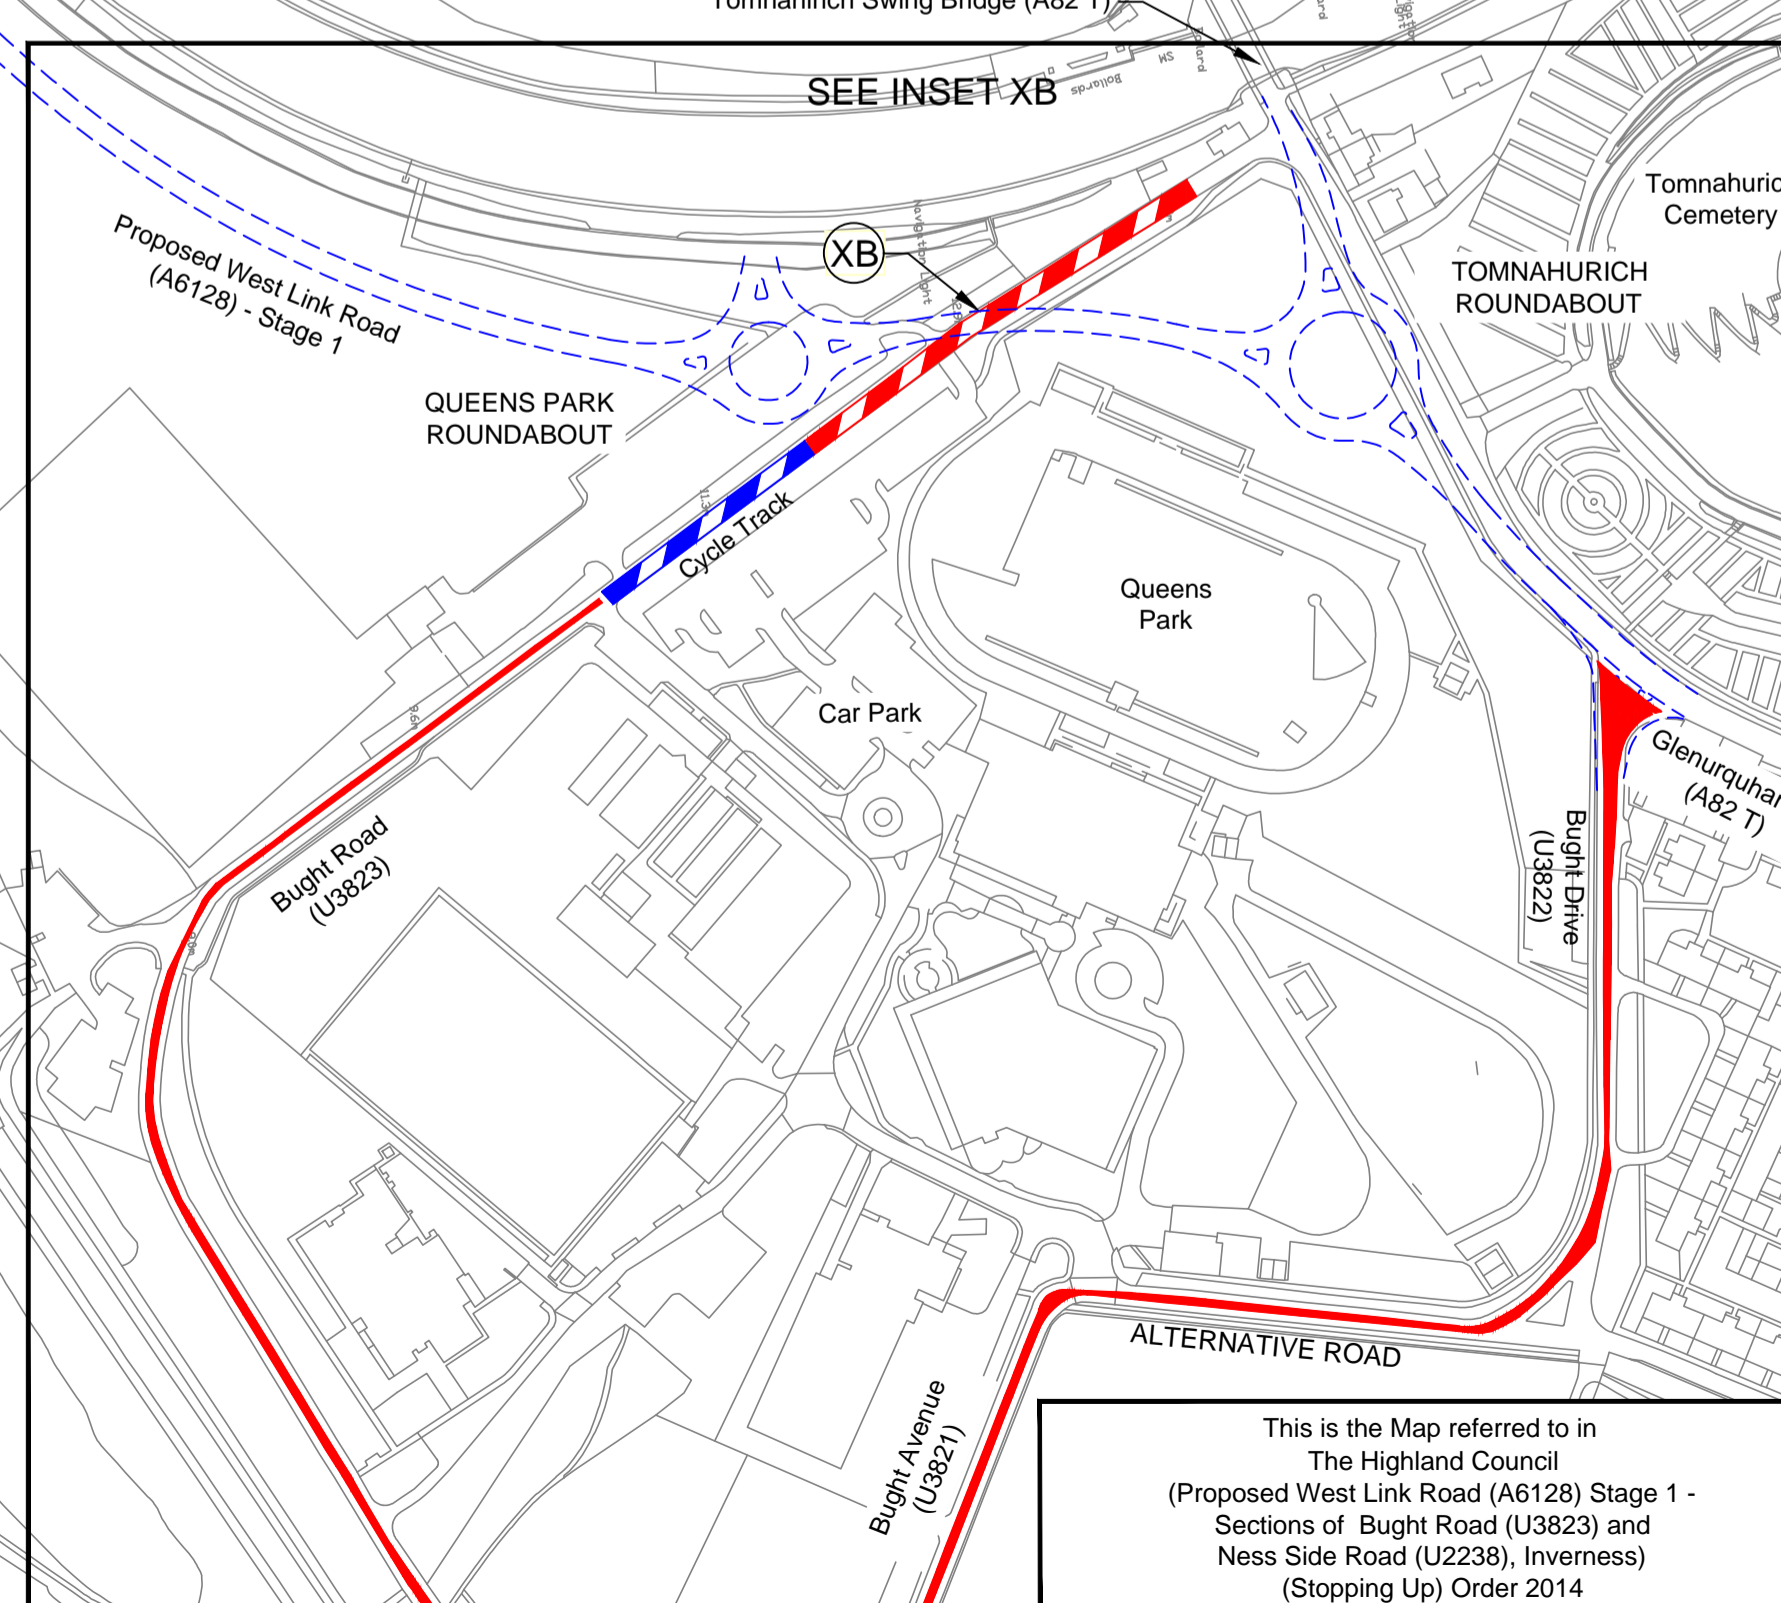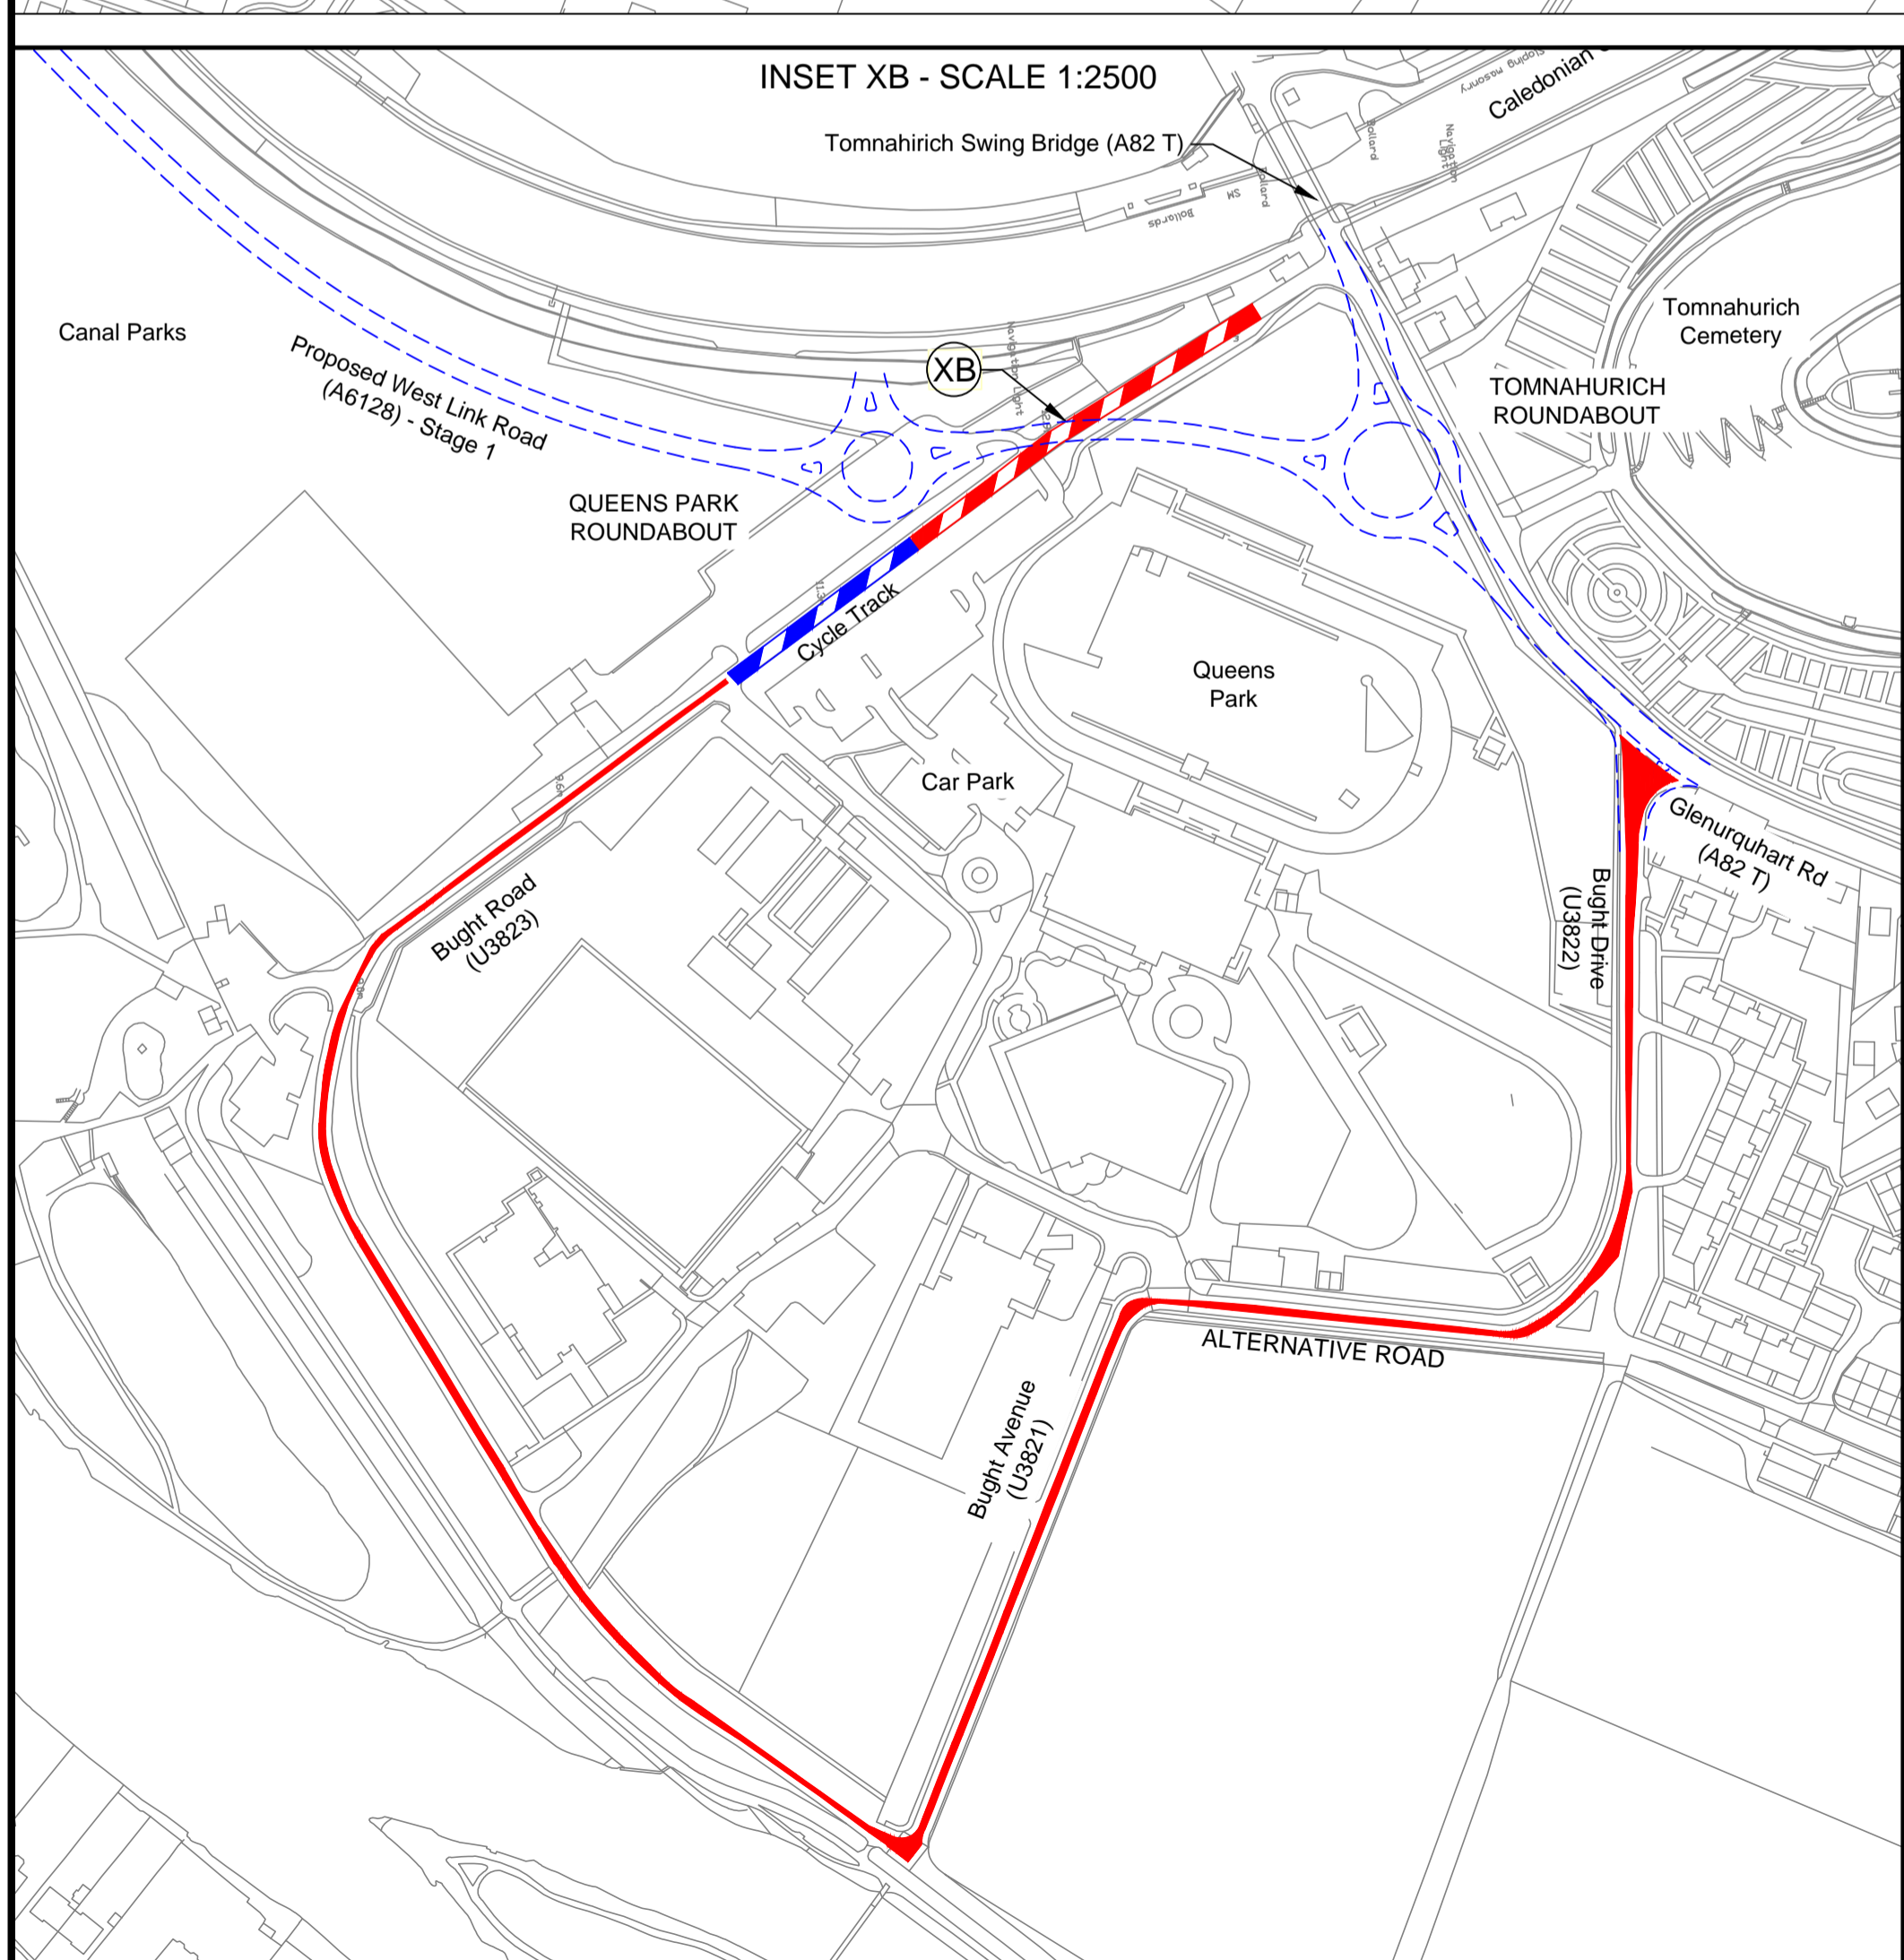

This is the Map referred to in
 The Highland Council
 (Proposed West Link Road (A6128) Stage 1 -
 Sections of Bught Road (U3823) and
 Ness Side Road (U2238),
 Inverness) (Stopping Up) Order 2014