

Wick Community Campus Safer Routes to School

Project Design Unit

Steven Grant
Project Engineer

Main Reports

Wick Community Campus Redevelopment



Safer Routes to School Travel Plan 2014

Technical Note

AECOM

Project:	Safer Routes to School Travel Plan	Job No:	60218024
Subject:	Wick Community Campus – Improvement Works		
Prepared by:	Suzie Francis	Date:	07/04/2014
Checked by:	Ross Millar	Date:	10/04/2014
Approved by:	David Chudzinski	Date:	15/04/2014

1. Introduction

AECOM have been commissioned by The Highland Council (THC) to undertake a review of the proposed infrastructure works identified in support of The Wick Schools' Safer Routes to School Travel Plan 2014. AECOM have been supplied with a Travel Plan for each of the new school developments which are currently being progressed in Wick: Wick Community Campus Redevelopment and North of the River Primary School. This technical note presents the findings in relation to the Wick Community Campus Redevelopment Travel Plan. The aim of the Travel Plan is as follows:

- To make travel to and from school as safe as possible for all pupils and staff; and;
- To promote road safety around the school and approaches; and;
- To promote pupils' health and fitness through active methods of travel to and from school; and;
- To encourage pupils' independence and heighten their road safety awareness; and;
- To enable the users of the New Community School Campus to be 'good neighbours'.

The Travel Plan identifies a number of measures which are considered necessary to improve the safety of the journey for pupils and staff traveling to the school. The Highland Council has subsequently identified which measures they may wish to progress and instructed AECOM to undertake a technical review of the proposals.

This technical note provides an overview of the findings of the site visit, commentary on buildability of the identified measures, an outline cost estimate and identification of design and approvals required to progress the works.


Direct Tel: +44 (0)131 301 3750
T: +44 (0)131 301 8600
F: +44 (0)131 301 8666
E: Suzie.Francis@aecom.com
www.aecom.com

T: +44 (0)131 301 8600
F: +44 (0)131 301 8666
E: Suzie.Francis@aecom.com
www.aecom.com

Report of: Co. FR13, Revised: Jan 2015, www.aecom.com
This report is a confidential document and its use is restricted to the project for which it was prepared. It is not to be used for any other purpose without the written consent of AECOM.



Wick Community Campus SRTS

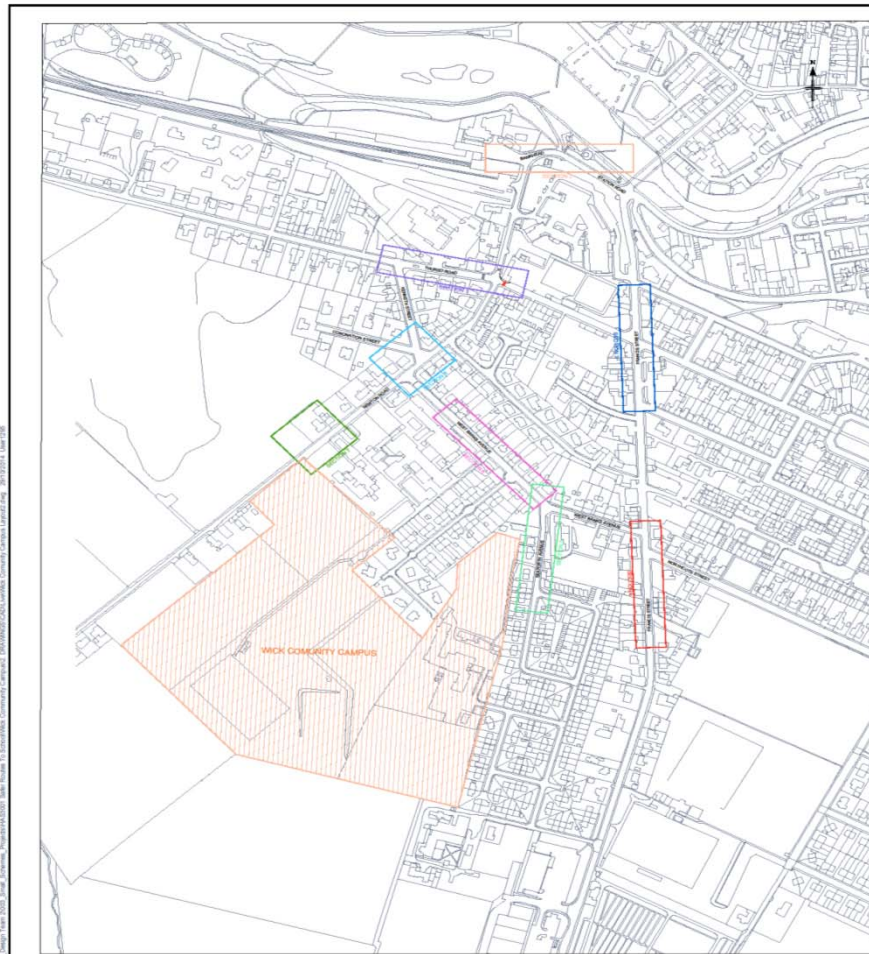

NOTES

Information from the Ordnance Survey mapping with modifications for the purposes of this project. The map is not to be used for navigation or other purposes without the permission of the Ordnance Survey. (OS) 100000000

Notes

The plan is for the purposes of the mapping with modifications for the purposes of this project. The map is not to be used for navigation or other purposes without the permission of the Ordnance Survey. (OS) 100000000

Scale

1:2500

Project Details

The Highland Council
Comhairle na Gàidhealtachd
DEVELOPMENT & INFRASTRUCTURE
PROJECT DESIGN UNIT
Council Buildings
High Street
Dingwall IV15 9QH

Phone: 01340 958000
Fax: 01340 958011
Email: dev@highland.gov.uk

**WICK COMMUNITY CAMPUS
SAFER ROUTES
TO SCHOOL**

OVERALL SITE LAYOUT

Scale (of A1): 1:2500


Drawn: [Name] Date: [Date]

Checked: [Name] Date: 28/10/2014


Project No: [Number]

Drawing No: 01 Rev: [Number]

Sections 1 & 3

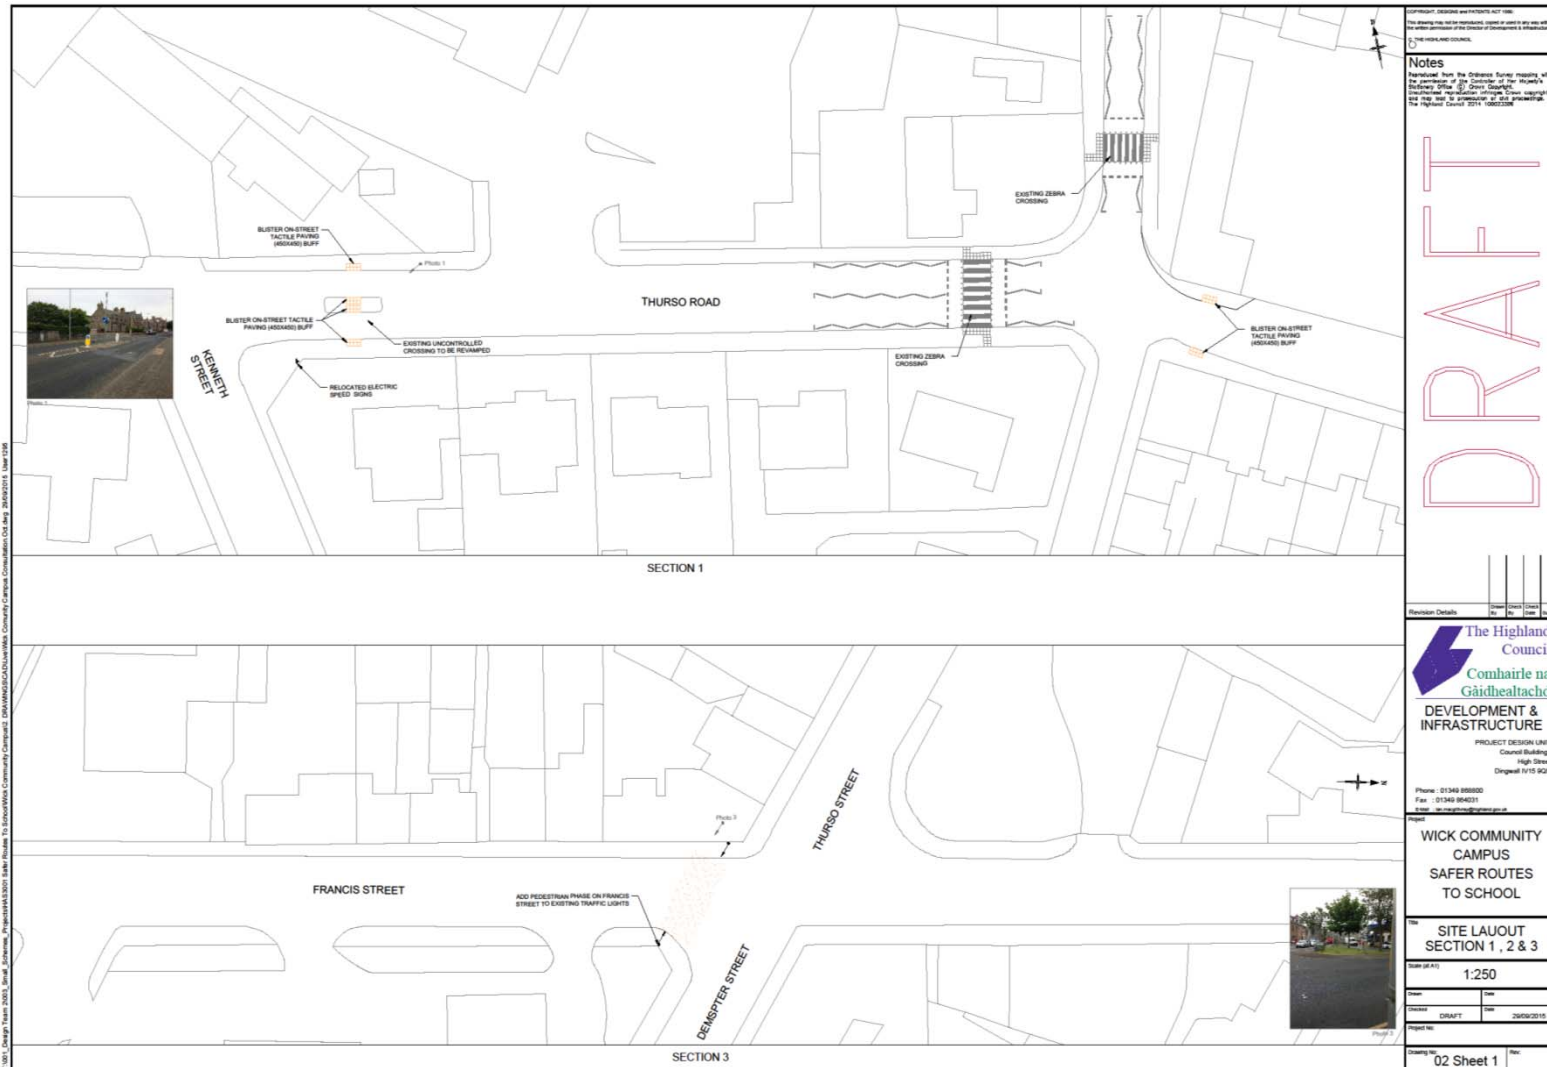


Sections 4,5 & 6

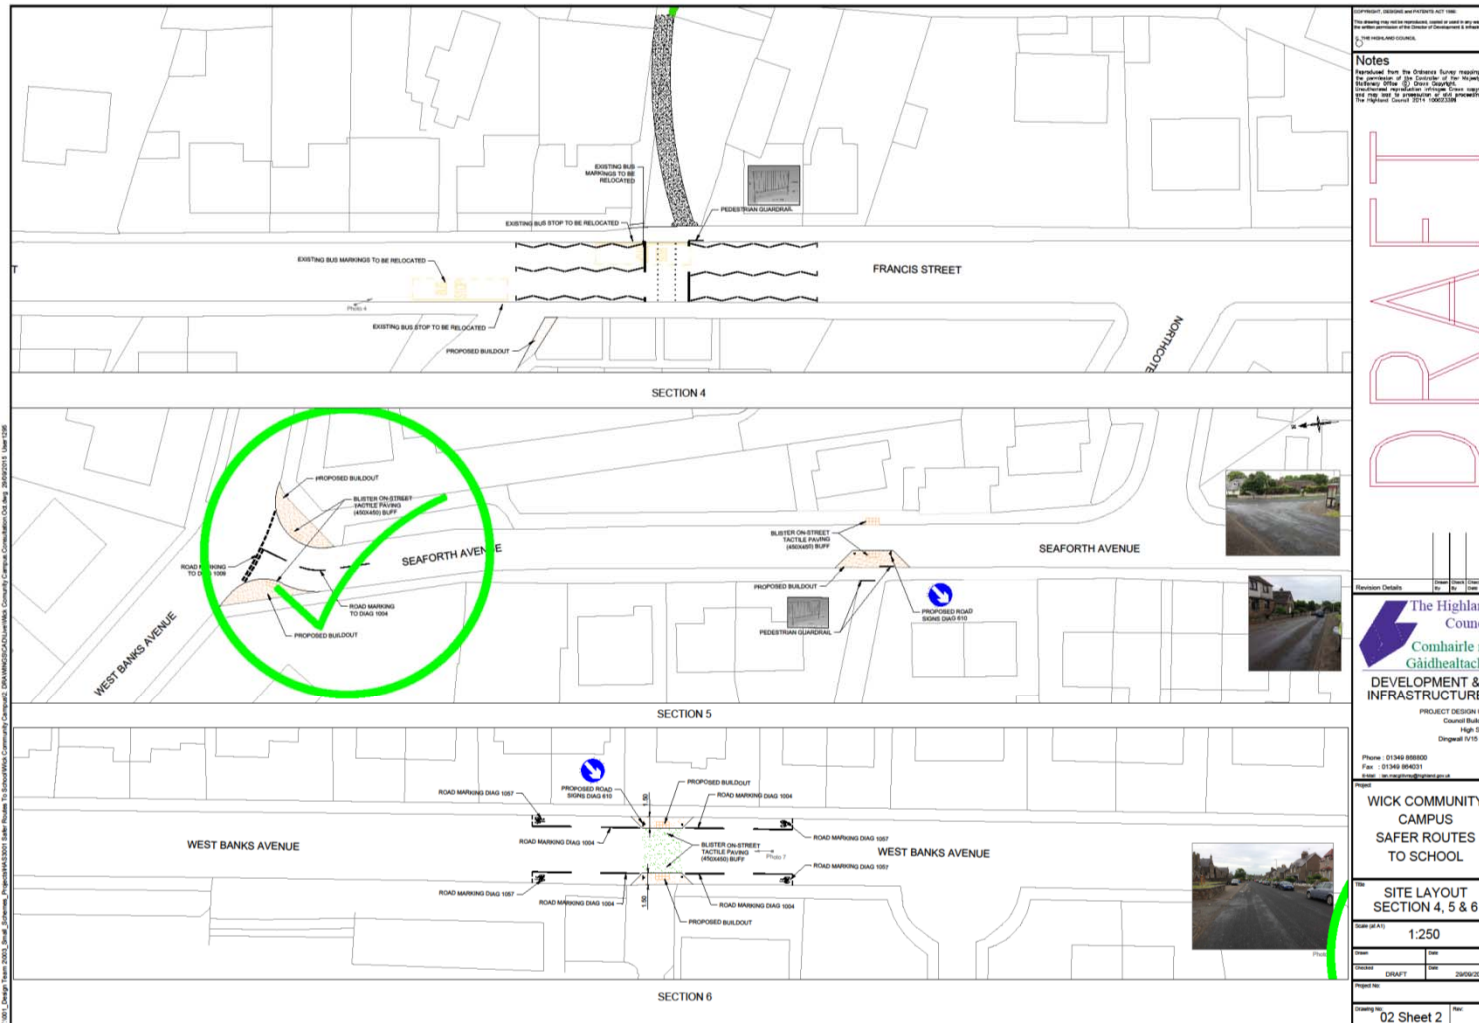




Project No:	
Drawing No:	Rev:
02 Sheet 3	

Suggested 20 mph Speed Zones

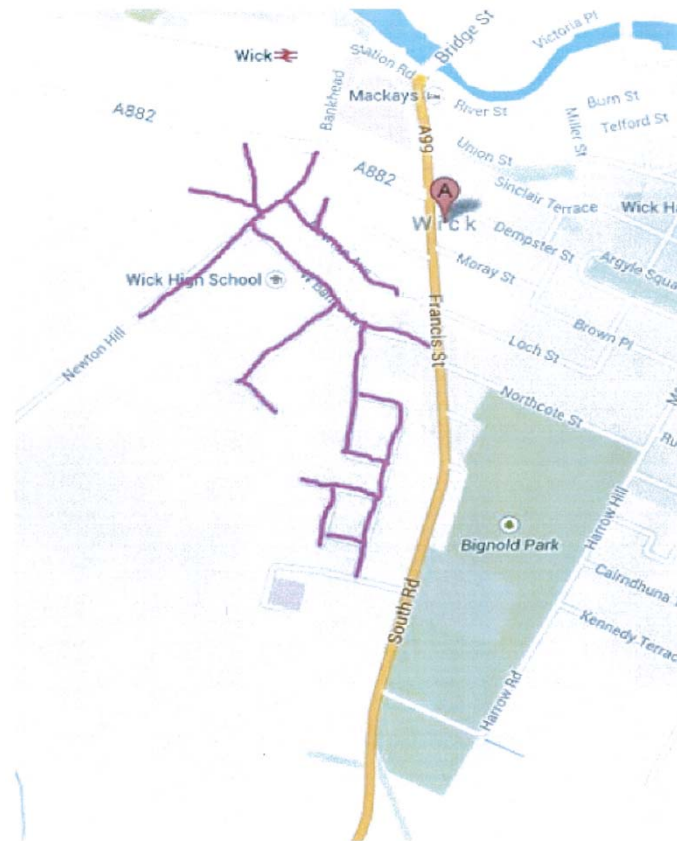


20 mph Zones suggested in the School Travel Plan

Potential 20 mph Speed Zones

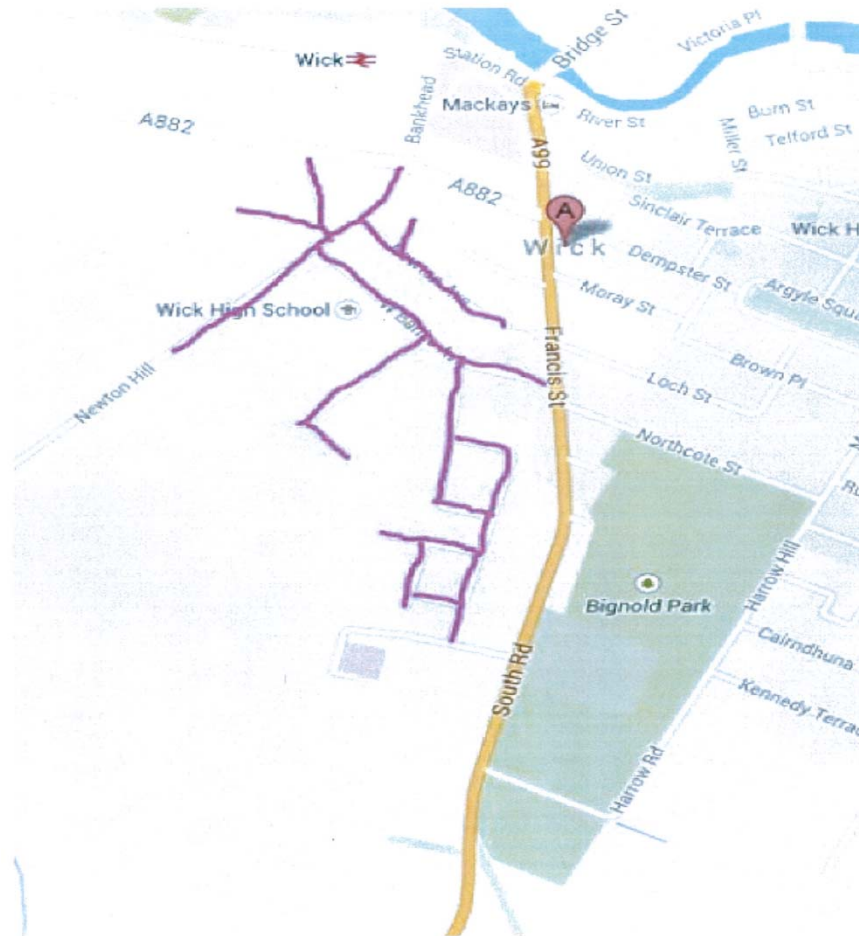

Potential 20 mph Zones subject to traffic surveys

Traffic Management Proposals

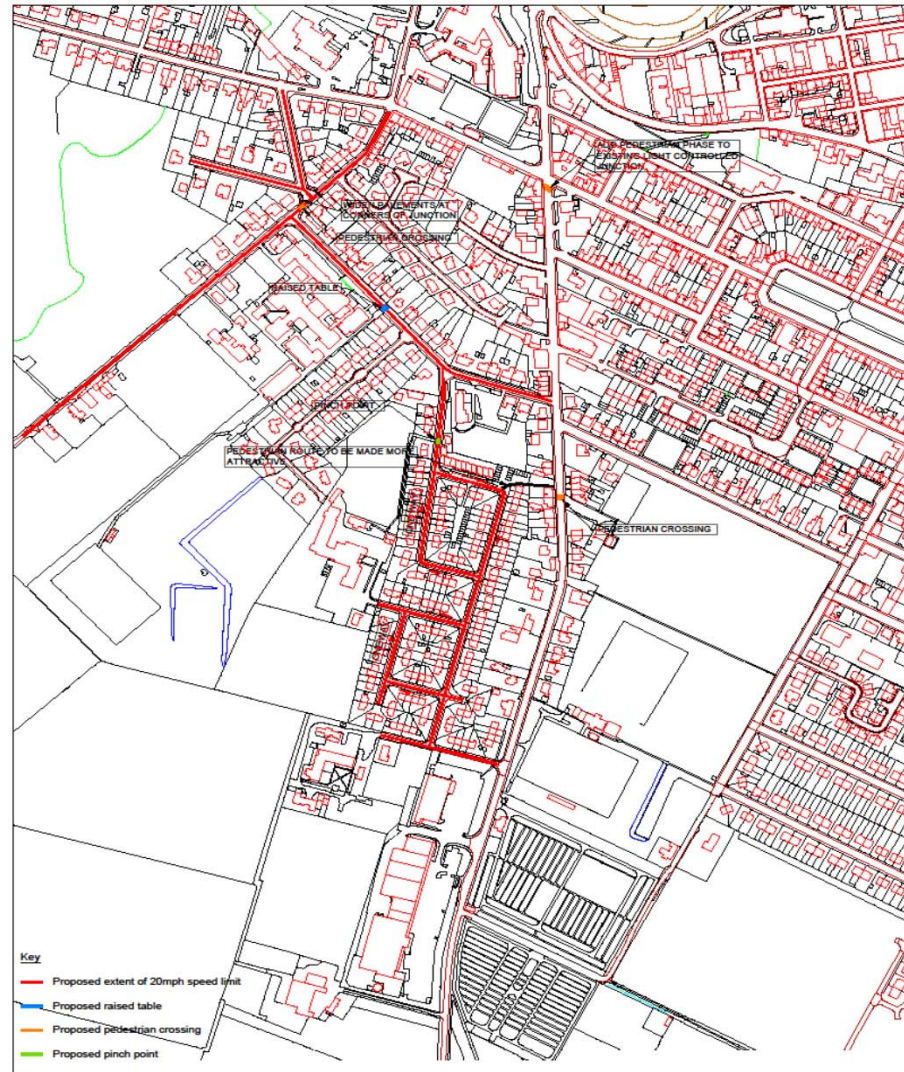

WICK- PROPOSED SAFER ROUTES TO SCHOOL SCHEME

Thank You