


SECTION 1-1 (CP-01)

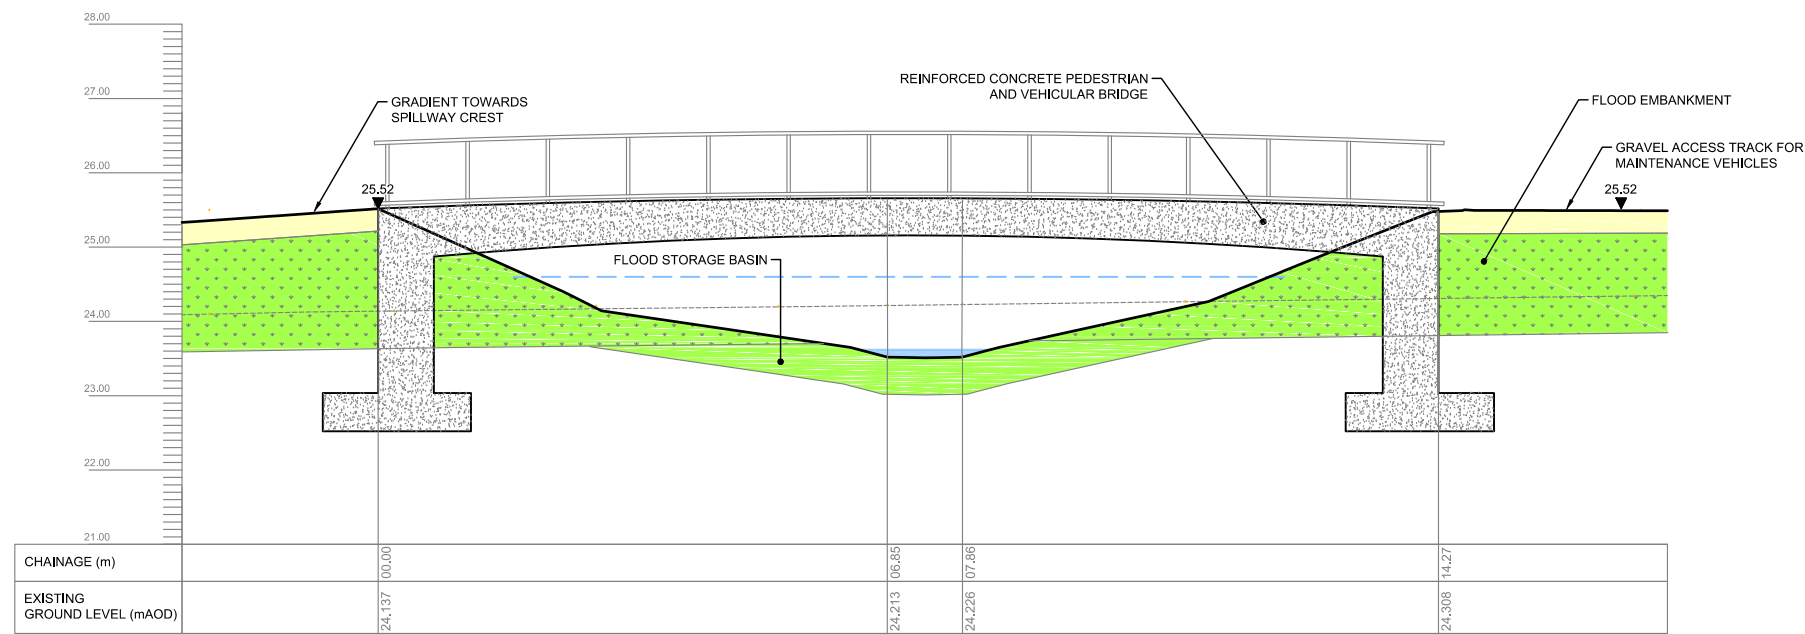

SECTION 2-2 (CP-02)

OPERATION	DESCRIPTION
CP-01	THE EXISTING CULLODEN BURN WEST CHANNEL WILL BE DIVERTED INTO THE FLOOD STORAGE AREA USING A CONCRETE FLOOD WALL.
CP-02	NEW BRIDGE OF 14m SPAN, OR THEREBY, CROSSING THE DIVERTED WATERCOURSE TO ALLOW ACCESS FOR MAINTENANCE VEHICLES AND PEDESTRIANS.

LEGEND

	ROAD/FOOTPATH MATERIAL		RIVER GRAVEL		FLOOD STORAGE BASIN		PROPOSED LEVEL
	EROSION PROTECTION		NORMAL FLOW		GRAVEL VEHICLE ACCESS TRACK TO FPS STRUCTURES FOR MAINTENANCE		EXISTING GROUND LEVEL
	COMPACTED FILL MATERIAL		EXISTING ROAD		REPROFILED GROUND		PROPOSED GROUND LEVEL
	REINFORCED CONCRETE		FLOOD EMBANKMENT		GRAVEL FOOTPATH		MODELLED 1:200 YEAR FLOOD LEVEL

Notes

- These plans are in accordance with the requirements of Section 60 and Schedule 2 of the Flood Risk Management (Scotland) Act 2009.
- Information received from statutory undertakers has been used to identify approximate locations of services, exact locations of these services will be determined during detailed design.
- Drawing to be read in conjunction with :
SC-JBA-00-00-DR-C-0100
SC-JBA-03-07-DR-C-0100
SC-JBA-03-07-DR-C-0101
SC-JBA-03-07-DR-C-0103
SC-JBA-03-07-DR-C-0104
SC-JBA-00-00-RP-Z-0006_FPS Document
- The location, horizontal and vertical extents of the operations may vary by those limits (where applied) as noted in the Description of the Flood Protection Scheme.
- Diversion of any statutory undertaker apparatus will be carried out by or on behalf of the statutory undertaker under its own statutory powers.
- Realigned channel to have natural bed material in low flow channel and erosion protection to banks and grass seeded.

This is the plan marked SC-JBA-03-07-DR-C-0101 referred to in the Smithton & Culloden Flood Protection Scheme 2016 made by The Highland Council.

Rev.	Date	Drawn	JR	Designed	SC	Checked	SC	Approved	RD
P4.0 Comments For Consultation									
Rev.	20/04/16	Drawn	JR	Designed	SC	Checked	SC	Approved	RD
P3.0 Comments For Consultation									
Rev.	08/04/16	Drawn	AC	Designed	SC	Checked	SC	Approved	RD
P2.0 Comments Additional text, Notes added, legend updated.									
Rev.	14/01/16	Drawn	AC	Designed	SC	Checked	RD	Approved	DB
P1.3 Comments Title and revision number updated, related drawings corrected.									
Rev.	16/10/15	Drawn	LA	Designed	ST	Checked	SC	Approved	
P1.2 Comments Note 5 Added, Hatching Added, Box, Annotation and Legend Updated.									
Rev.	07/10/15	Drawn	SO	Designed	ST	Checked	SC	Approved	
P1.1 Comments Box Added, Annotation And Legend Updated.									
Rev.	21/09/15	Drawn	SO	Designed	ST	Checked	SC	Approved	
Client Approval									
A - Approved									
B - Approved with Revisions									
C - Do Not Use									
Purpose of Issue For Consultation									Status S4

JBA Consulting

Port Neuk
1 Longraig Road
South Queensferry
EDINBURGH
EH30 9TD
United Kingdom
www.jbaconsulting.com
t +44 (0)131 3192940
f +44 (0)845 9627772
e info@jbaconsulting.com

Offices at: Atherstone, Doncaster, Edinburgh, Haywards Heath, Limerick, Newcastle upon Tyne, Newport, Saltire, Skipton, Tadcaster, Thirk, Wallingford and Warrington

Project: **Smithton & Culloden Flood Protection Scheme**

Title: **Flood Protection Scheme Drawings
Zone 3 Culloden Park Sections
Sheet 1 of 3**

Client: **The Highland Council
Comhairle na Gàidhealtachd**

The property of this drawing and design vested in Jeremy Benn Associates Ltd. It shall not be reproduced in whole or in part, nor disclosed to a third party, without the prior written consent of Jeremy Benn Associates Ltd.

Scale	1:50 @ A1	Drawn:	J. Redpath	25/08/15
		Designed:	S. Thomson	25/08/15
		Checked:	S. Cooney	25/08/15
		Approved:	R. Dobson	25/08/15
Project Number:	2013s7134	Revision	P4.0	
Drawing Number	SC-JBA-03-07-DR-C-0102			