


SECTION 4-4 (SP-06)

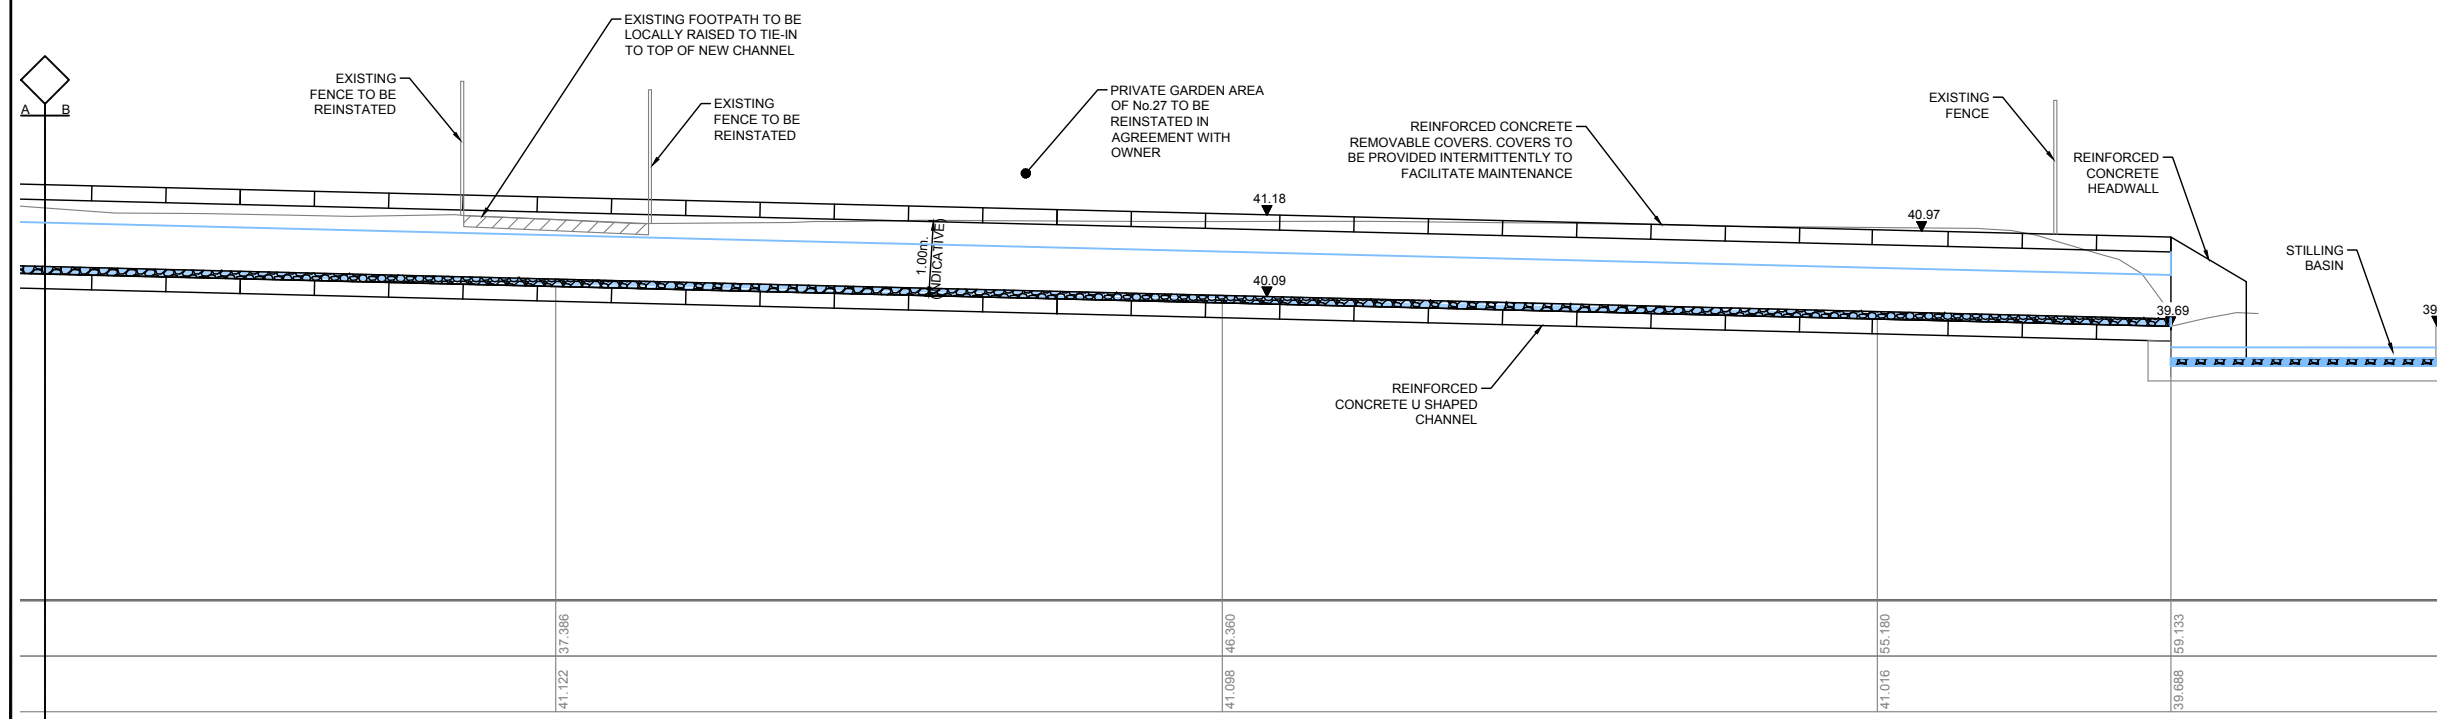

SECTION 4-4 (SP-06)

LEGEND

	ROAD/FOOTPATH MATERIAL		RIVER GRAVEL		FLOOD STORAGE BASIN		00.00 PROPOSED LEVEL
	EROSION PROTECTION		NORMAL FLOW		GRAVEL VEHICLE ACCESS TRACK TO FFS STRUCTURES FOR MAINTENANCE		EXISTING GROUND LEVEL
	COMPACTED FILL MATERIAL		EXISTING ROAD		REPROFILED GROUND		PROPOSED GROUND LEVEL
	REINFORCED CONCRETE		FLOOD EMBANKMENT		GRAVEL FOOTPATH		MODELLED 1:200 YEAR FLOOD LEVEL

OPERATION	DESCRIPTION
SP-06	FLows WILL BE CONVEYED FROM THE MANHOLE OM1 VIA A COVERED CONCRETE CHANNEL WITH REMOVABLE COVERS AND INTO THE EXISTING OPEN CHANNEL.

- Notes**
- These plans are in accordance with the requirements of Section 60 and Schedule 2 of the Flood Risk Management (Scotland) Act 2009.
  - Information received from statutory undertakers has been used to identify approximate locations of services, exact locations of these services will be determined during detailed design.
  - Drawing to be read in conjunction with :  
 SC-JBA-00-00-DR-C-0100  
 SC-JBA-02-06-DR-C-0101  
 SC-JBA-02-06-DR-C-0102  
 SC-JBA-00-00-RP-Z-0006\_FPS Document
  - The location, horizontal and vertical extents of the operations may vary by those limits (where applied) as noted in the Description of the Flood Protection Scheme.
  - Diversion of any statutory undertaker apparatus will be carried out by or on behalf of the statutory undertaker under its own statutory powers.

This is the plan marked SC-JBA-02-06-DR-C-0103 referred to in the Smithton & Culoden Flood Protection Scheme 2016 made by The Highland Council.

Rev.	Date	Drawn	Designed	Checked	Approved	Comments				
P4.0						Comments For Consultation				
P3.0	19/04/16	Drawn	JR	Designed	SC	Checked	SC	Approved	RD	Comments For Consultation
P2.0	08/04/16	Drawn	AC	Designed	SC	Checked	SC	Approved	RD	Comments Legend updated, existing footpath to be locally raised. Annotation changes made.
P1.2	03/02/16	Drawn	JR	Designed	SC	Checked	RD	Approved	DB	Comments Title and revision number updated.
P1.1	16/10/15	Drawn	LA	Designed	SC	Checked	SC	Approved		Comments Manhole added, new covered channel shown, annotation added, title frame updated.
	07/10/15	Drawn	SO	Designed	SC	Checked	SC	Approved		Comments Manhole added, new covered channel shown, annotation added, title frame updated.

Client Approval  
 A - Approved  
 B - Approved with Revisions  
 C - Do Not Use

Purpose of Issue: For Consultation  
 Status: S4

**JBA** Consulting

Port Neuk  
 1 Longcraig Road  
 South Queensferry  
 EDINBURGH  
 EH30 9TD  
 United Kingdom  
 www.jbaconsulting.com  
 t +44 (0)131 3192940  
 f +44 (0)845 8627772  
 e info@jbaconsulting.com

Offices at: Atherstone, Doncaster, Edinburgh, Haywards Heath, Limerick, Newcastle upon Tyne, Newport, Saltire, Skipton, Tadcaster, Thesk, Wallingford and Warrington

Project: **Smithton & Culoden Flood Protection Scheme**

Title: **Flood Protection Scheme Drawings  
 Zone 2 Smithton Park Sections  
 Sheet 3 of 4**

Client: **The Highland Council  
 Comhairle na Gàidhealtachd**

The property of this drawing and design vested in Jeremy Benn Associates Ltd. It shall not be reproduced in whole or in part, nor disclosed to a third party, without the prior written consent of Jeremy Benn Associates Ltd.

Scale	1:50 @ A1	Drawn: S.Thomson	10/09/15
		Designed: C. Robertson	10/09/15
		Checked: S. Cooney	10/09/15
		Approved: R. Dobson	10/09/15

Project Number: 2013s7134  
 Drawing Number: SC-JBA-02-06-DR-C-0103  
 Revision: P4.0