

IMPORTANT......THIS DRAWING HAS BEEN PRODUCED ON CAD AND MUST NOT BE MODIFIED MANUALLY

Site of existing TRA

6.35Ha







DEVELOPMENT AND INFRASTRUCTURE SERVICE

CLIENT			SCALE
care and learning			varies
PROJECT			DATE
tain site appraisals			oct. 2017
CONTACT			DRAWN BY
bruce ross			BR
DRAWING TITLE	CHECKED BY		
site of tain royal academy	У		
PURPOSE OF ISSUE	PAPER		
information			A1
PROJECT NUMBER AGENT	SERIES	UNIQUE NO.	REV
DRAWING CAL 15088 [A]	sketch	xxx	-

100m 50m

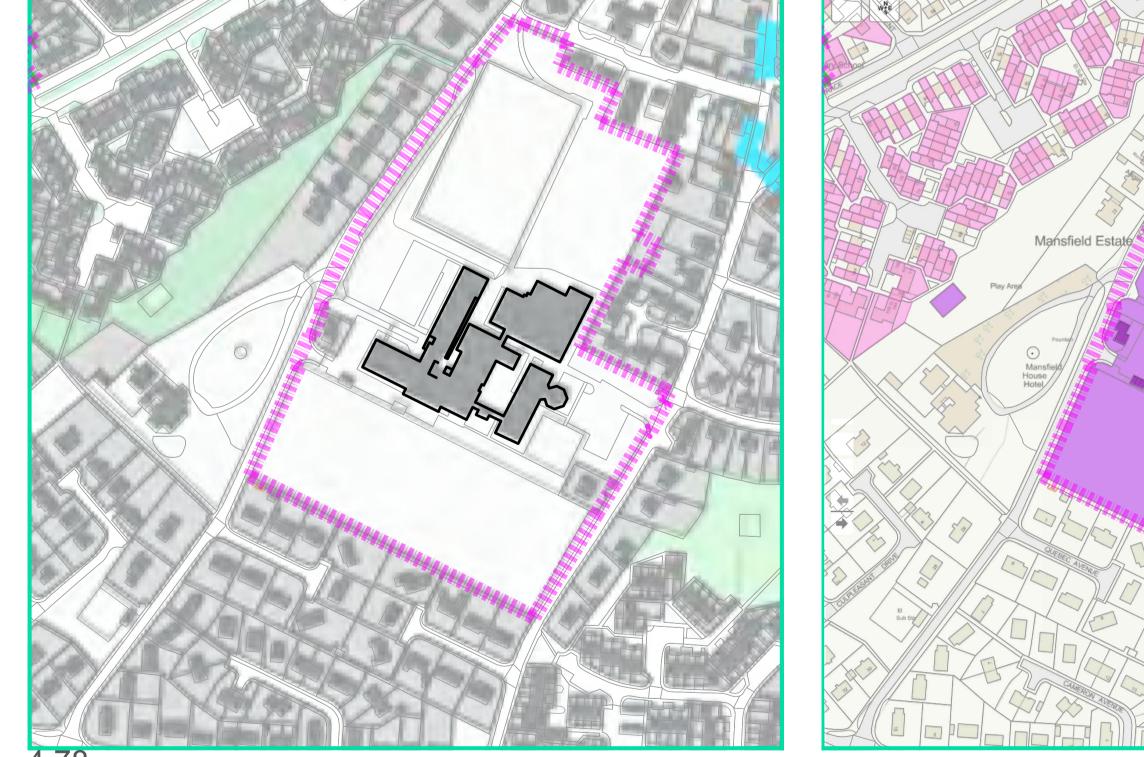

4.78 Delivery of a new 3-18 School Campus is being investigated and this will influence the scale and direction of growth in the town.

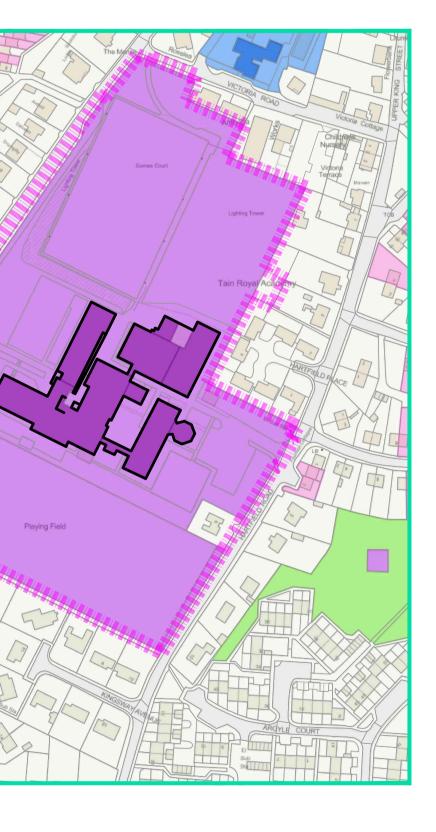



HC owned site (common good)

HC owned site (general)






17/01502/FUL

Demolition of secondary school, community centre, former head teacher and janitor houses. Construction of 3 to 18 education campus (nursery, primary, St Duthus special school & secondary) and community facilities (swimming pool, floodlit sports pitches and library), parking and drop off areas.



DEVELOPMENT AND INFRASTRUCTURE SERVICE

CLIENT					SCALE
care	care and learning				
PROJECT	PROJECT				
tain site appraisals					oct. 2017
CONTACT	CONTACT				
bruc	bruce ross				
DRAWING TITLE					CHECKED BY
site of tain royal academy					-
PURPOSE OF ISSUE					PAPER
infor	rmation				A1
	PROJECT NUMBER	AGENT	SERIES	UNIQUE NO.	REV
DRAWING NUMBER	CAL 15088	[A]	sketch	xxx	-

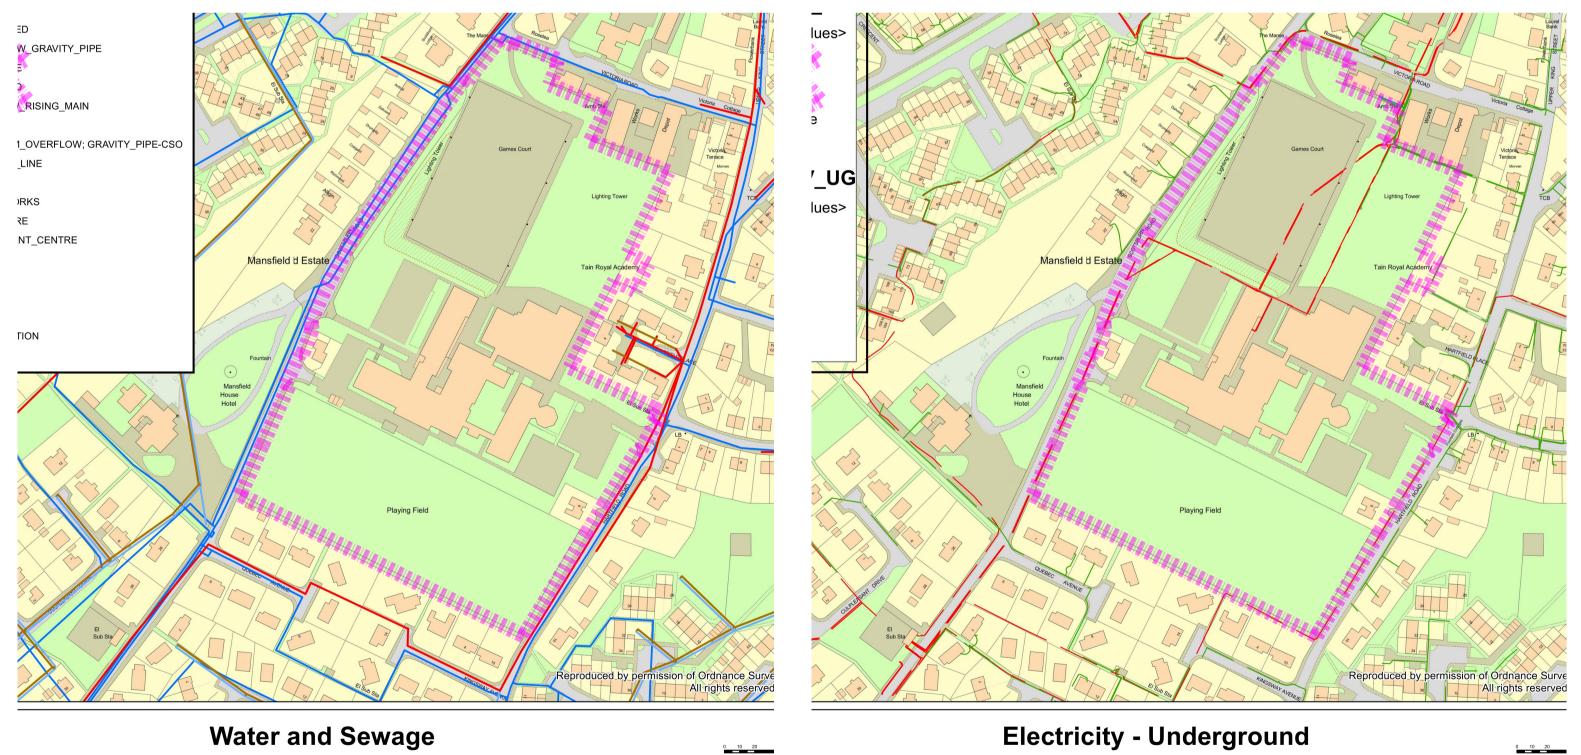

0 10 20 1·つ

Water and Sewage

electricity

water and drainge





Tain Roval Academy

radon [0-1%]

flooding

0 10 20 **1 · つ**

combined sewer _____


- foul sewer _____
- surface water drainagemains supply water

LV (overhead) _____

- HV (overhead) — LV (underground) — HV (underground)




CLIENT	SCALE			
care and lear	varies			
PROJECT	DATE			
tain site appr	aisals			oct. 2017
CONTACT	DRAWN BY			
bruce ross	BR			
DRAWING TITLE	CHECKED BY			
site of tain ro	-			
PURPOSE OF ISSUE	PAPER			
information				A1
PROJECT NUMBE	R AGENT	SERIES	UNIQUE NO.	REV
DRAWING CAL 150	88 [′] [A]	sketch	xxx	-

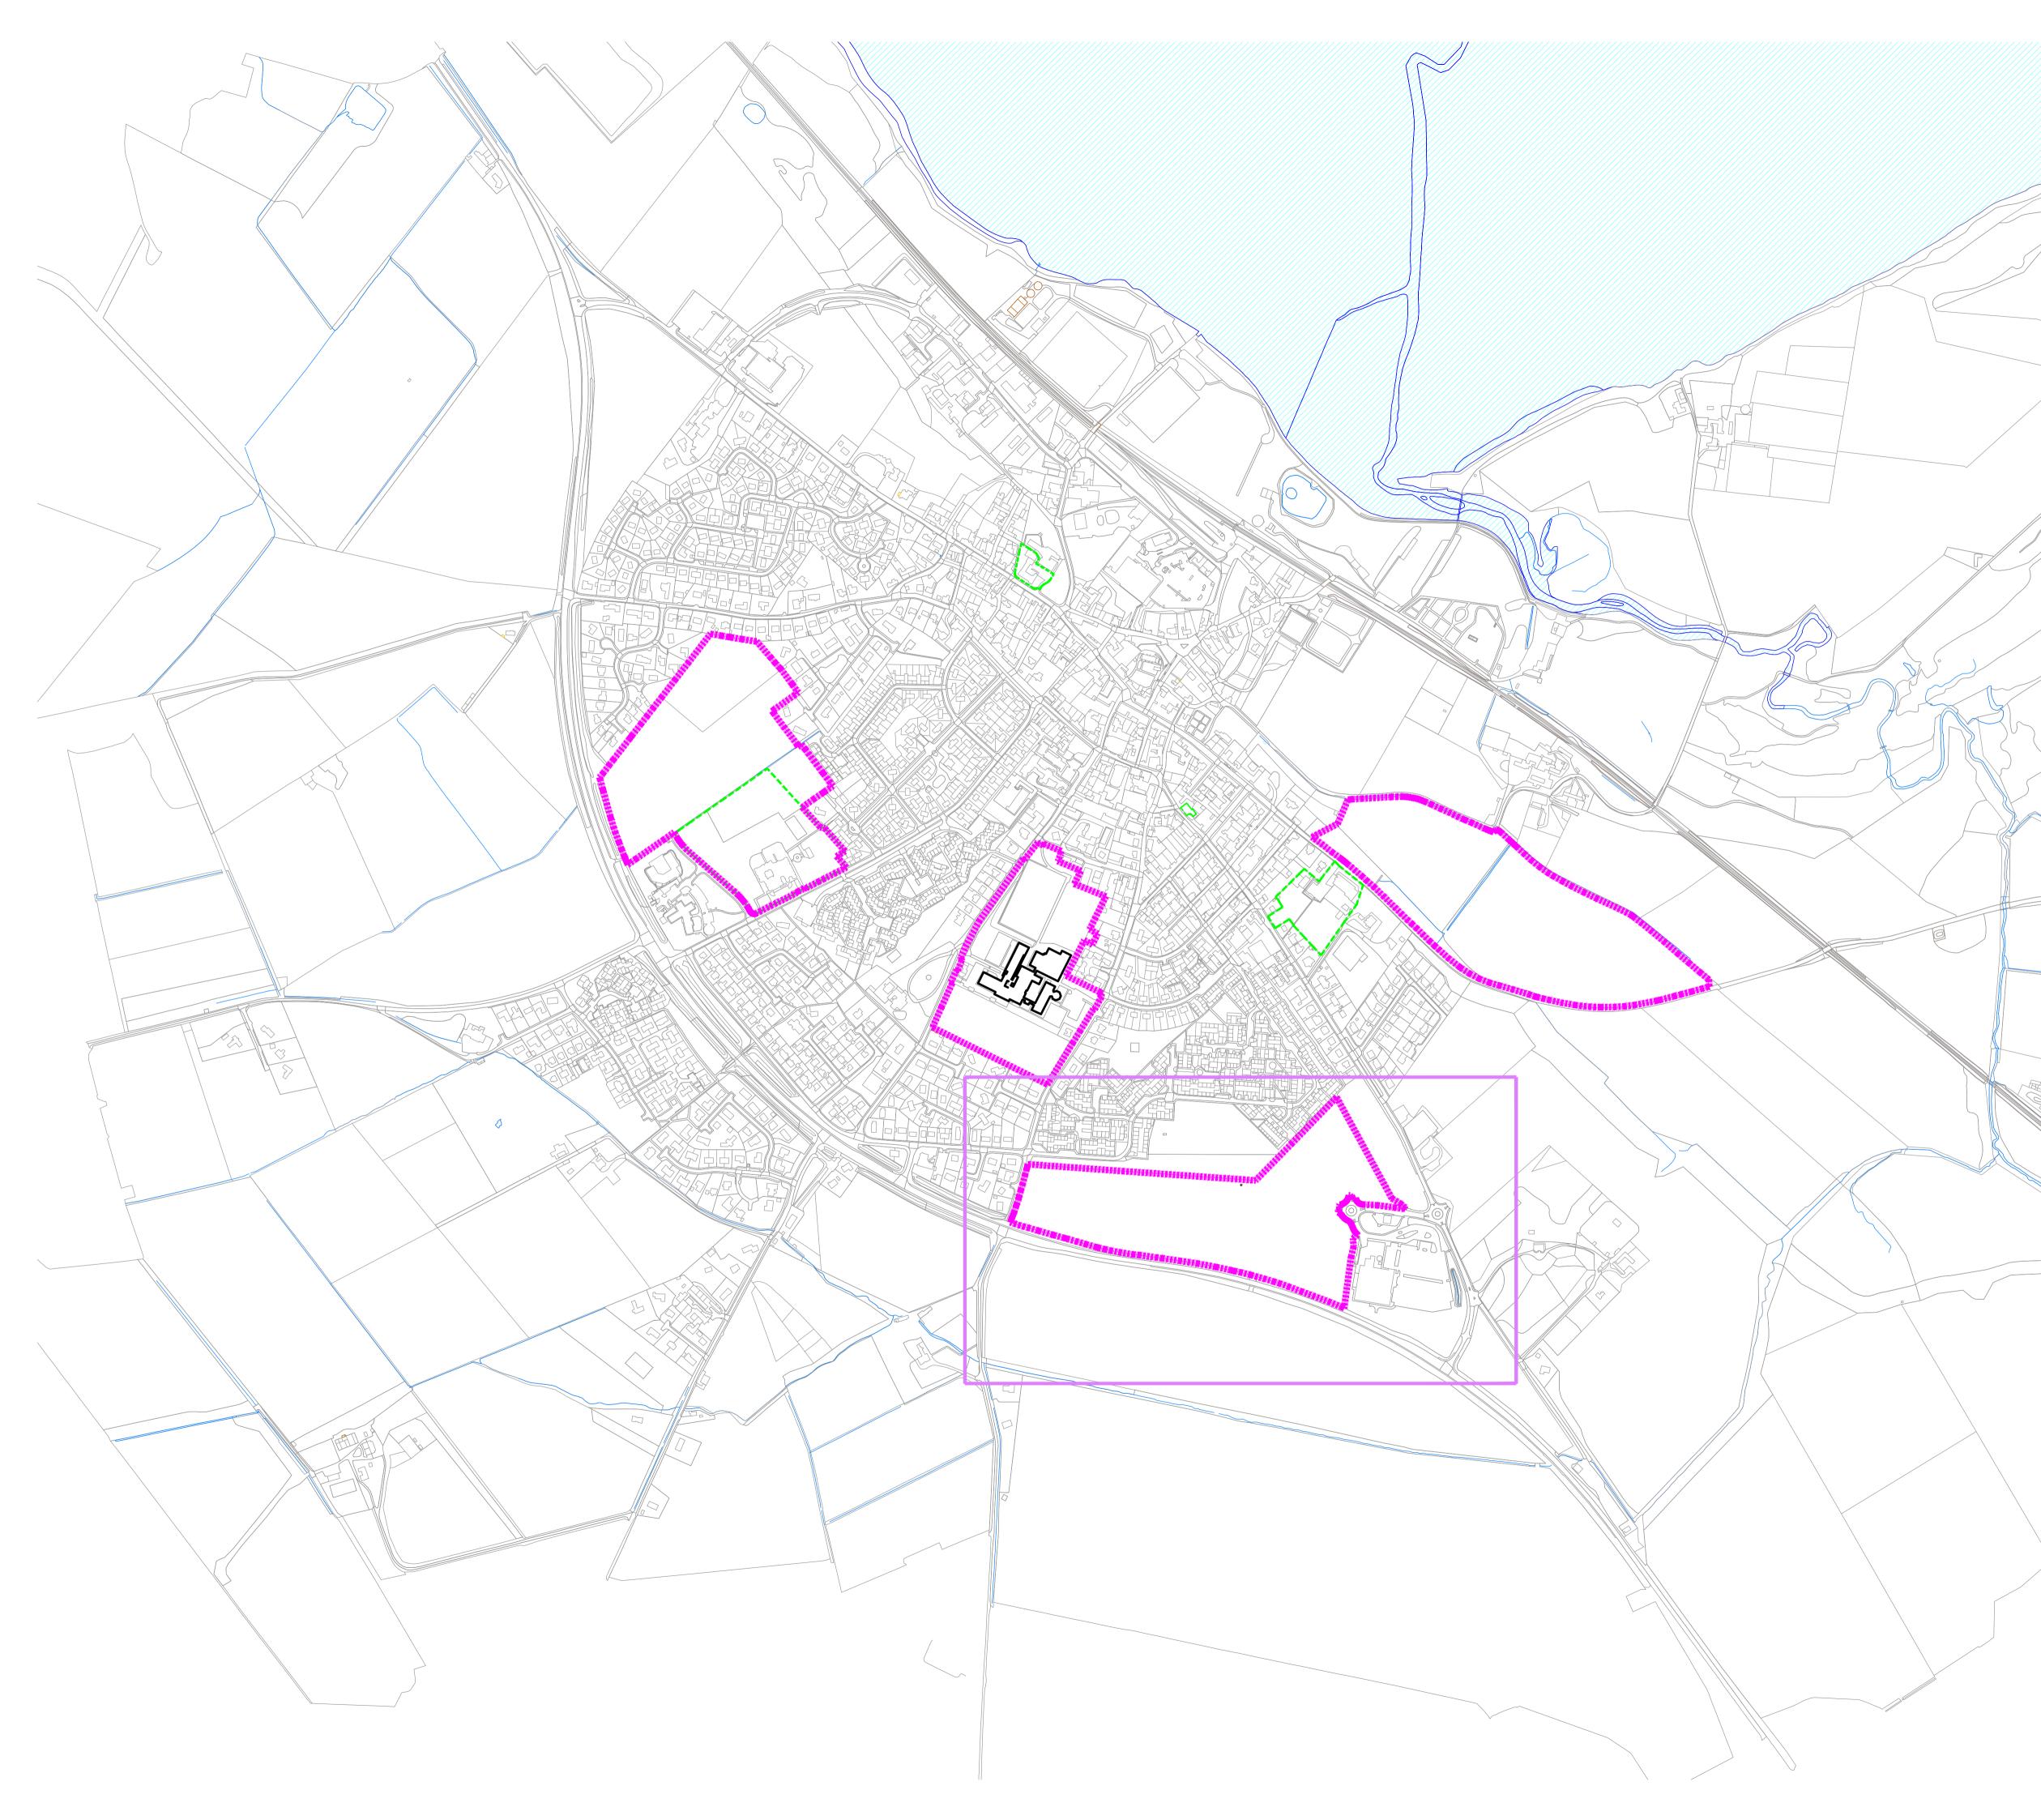



CLIENT					SCALE
PROJECT					DATE
CONTACT					DRAWN BY
DRAWING 1	TITLE				CHECKED BY
PURPOSE	OF ISSUE				PAPER A1
	PROJECT NUMBER	AGENT	SERIES	UNIQUE NO.	REV
DRAWING NUMBER				, <u> </u>	

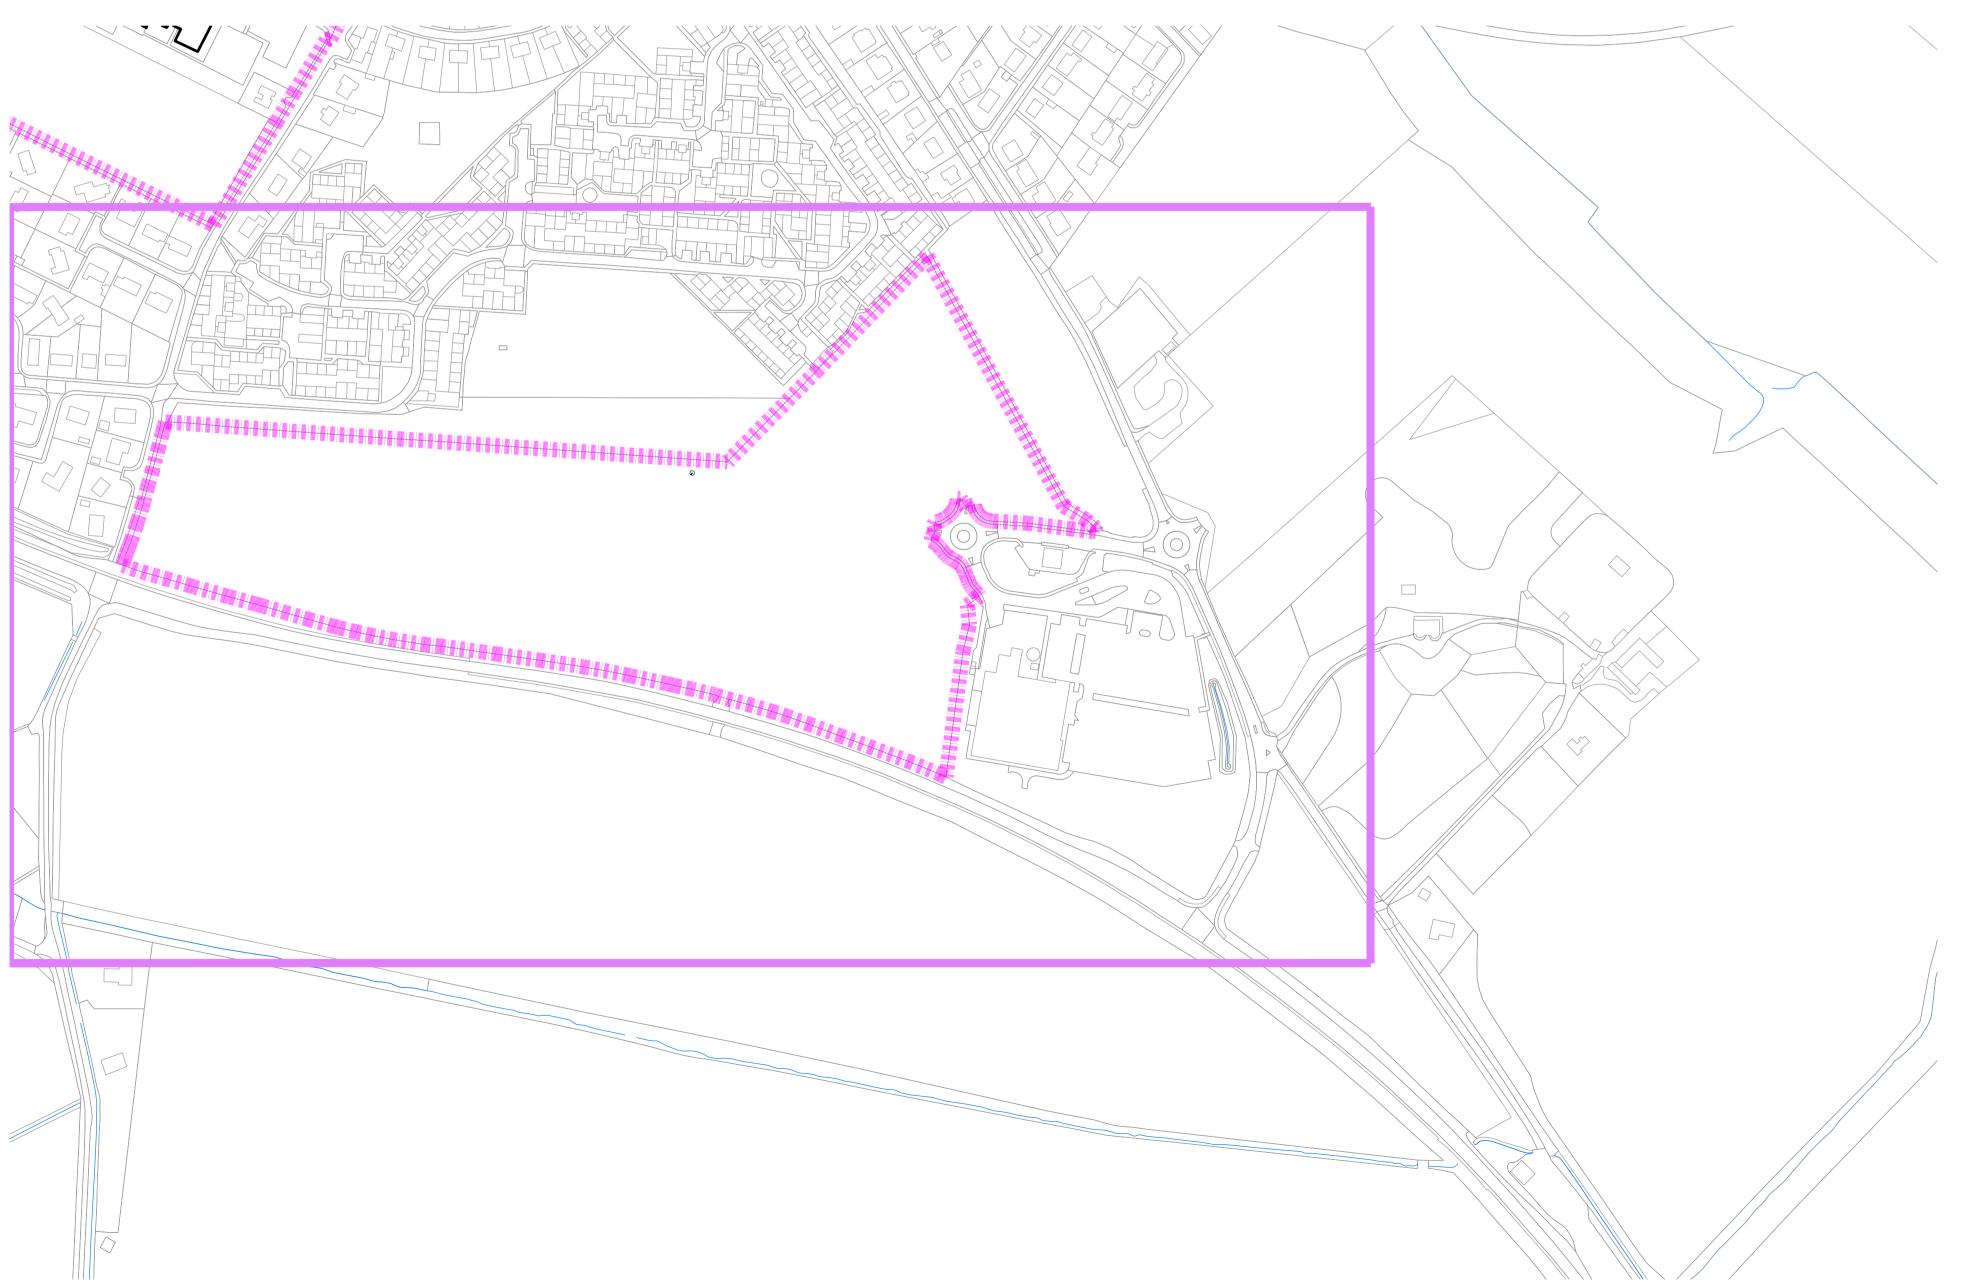

Land by Knockbreck Road


9.50Ha



DEVELOPMENT AND INFRASTRUCTURE SERVICE

CLIENT			SCALE
care and learning			varies
PROJECT			DATE
tain site appraisals			oct. 2017
CONTACT			DRAWN BY
bruce ross			BR
DRAWING TITLE			CHECKED BY
site by knockbreck road			-
PURPOSE OF ISSUE			PAPER
information			A1
PROJECT NUMBER AGENT	SERIES	UNIQUE NO.	REV
DRAWING CAL 15088 [A]	sketch	xxx	-

0m 50m 100m

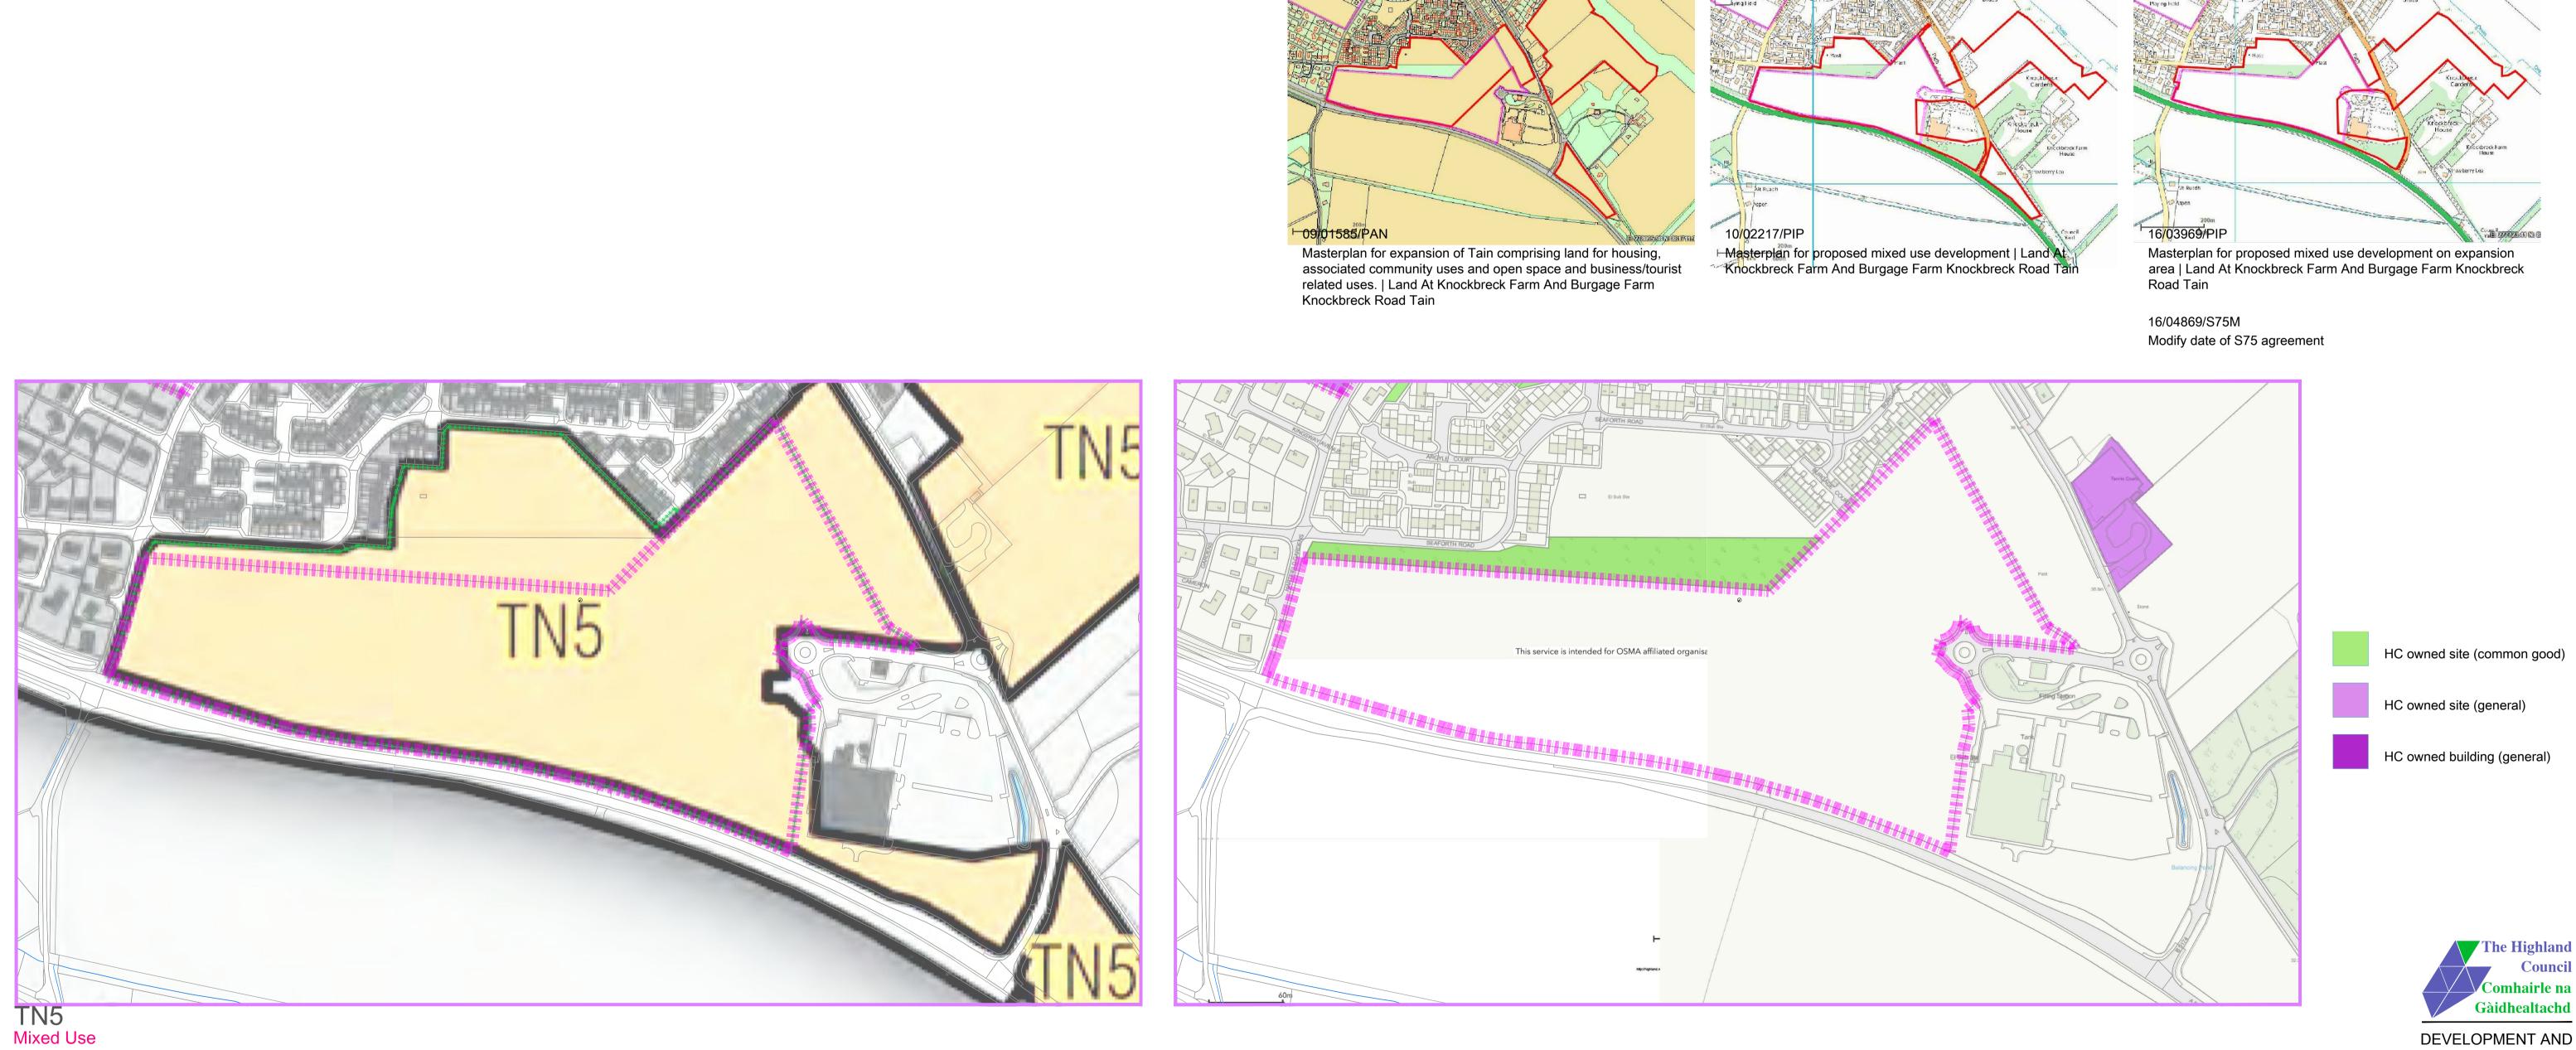

Knockbreck Road **Area (ha) : 24.9**

refers to approved masterplan (Permission in Principle 10/02217/PIP) [...] Uses: 250 Homes, Business, Commercial, Community. suitable access into, through and across the site; provision of new/extended bus service (s)





CLIENT			SCALE
care and learning			varies
PROJECT			DATE
tain site appraisals			oct. 2017
CONTACT			DRAWN BY
bruce ross			BR
DRAWING TITLE	CHECKED BY		
site by knockbreck road			-
PURPOSE OF ISSUE			PAPER
information			A1
PROJECT NUMBER AGENT	SERIES	UNIQUE NO.	REV
DRAWING CAL 15088 [A]	sketch	xxx	-



water and drainge





radon [0-1%]


flooding

electricity

	combined sewer
	foul sewer
	surface water drainage
	mains supply water
	LV (overhead)
_	HV (overhead)
	· · · · ·




CLIENT			SCALE
care and learning			varies
PROJECT	DATE		
tain site appraisals	oct. 2017		
CONTACT	DRAWN BY		
bruce ross	BR		
DRAWING TITLE	CHECKED BY		
site by knockbreck road	-		
PURPOSE OF ISSUE	PAPER		
information			A1
PROJECT NUMBER AGENT	SERIES	UNIQUE NO.	REV
DRAWING CAL 15088 [A]	sketch	xxx	-

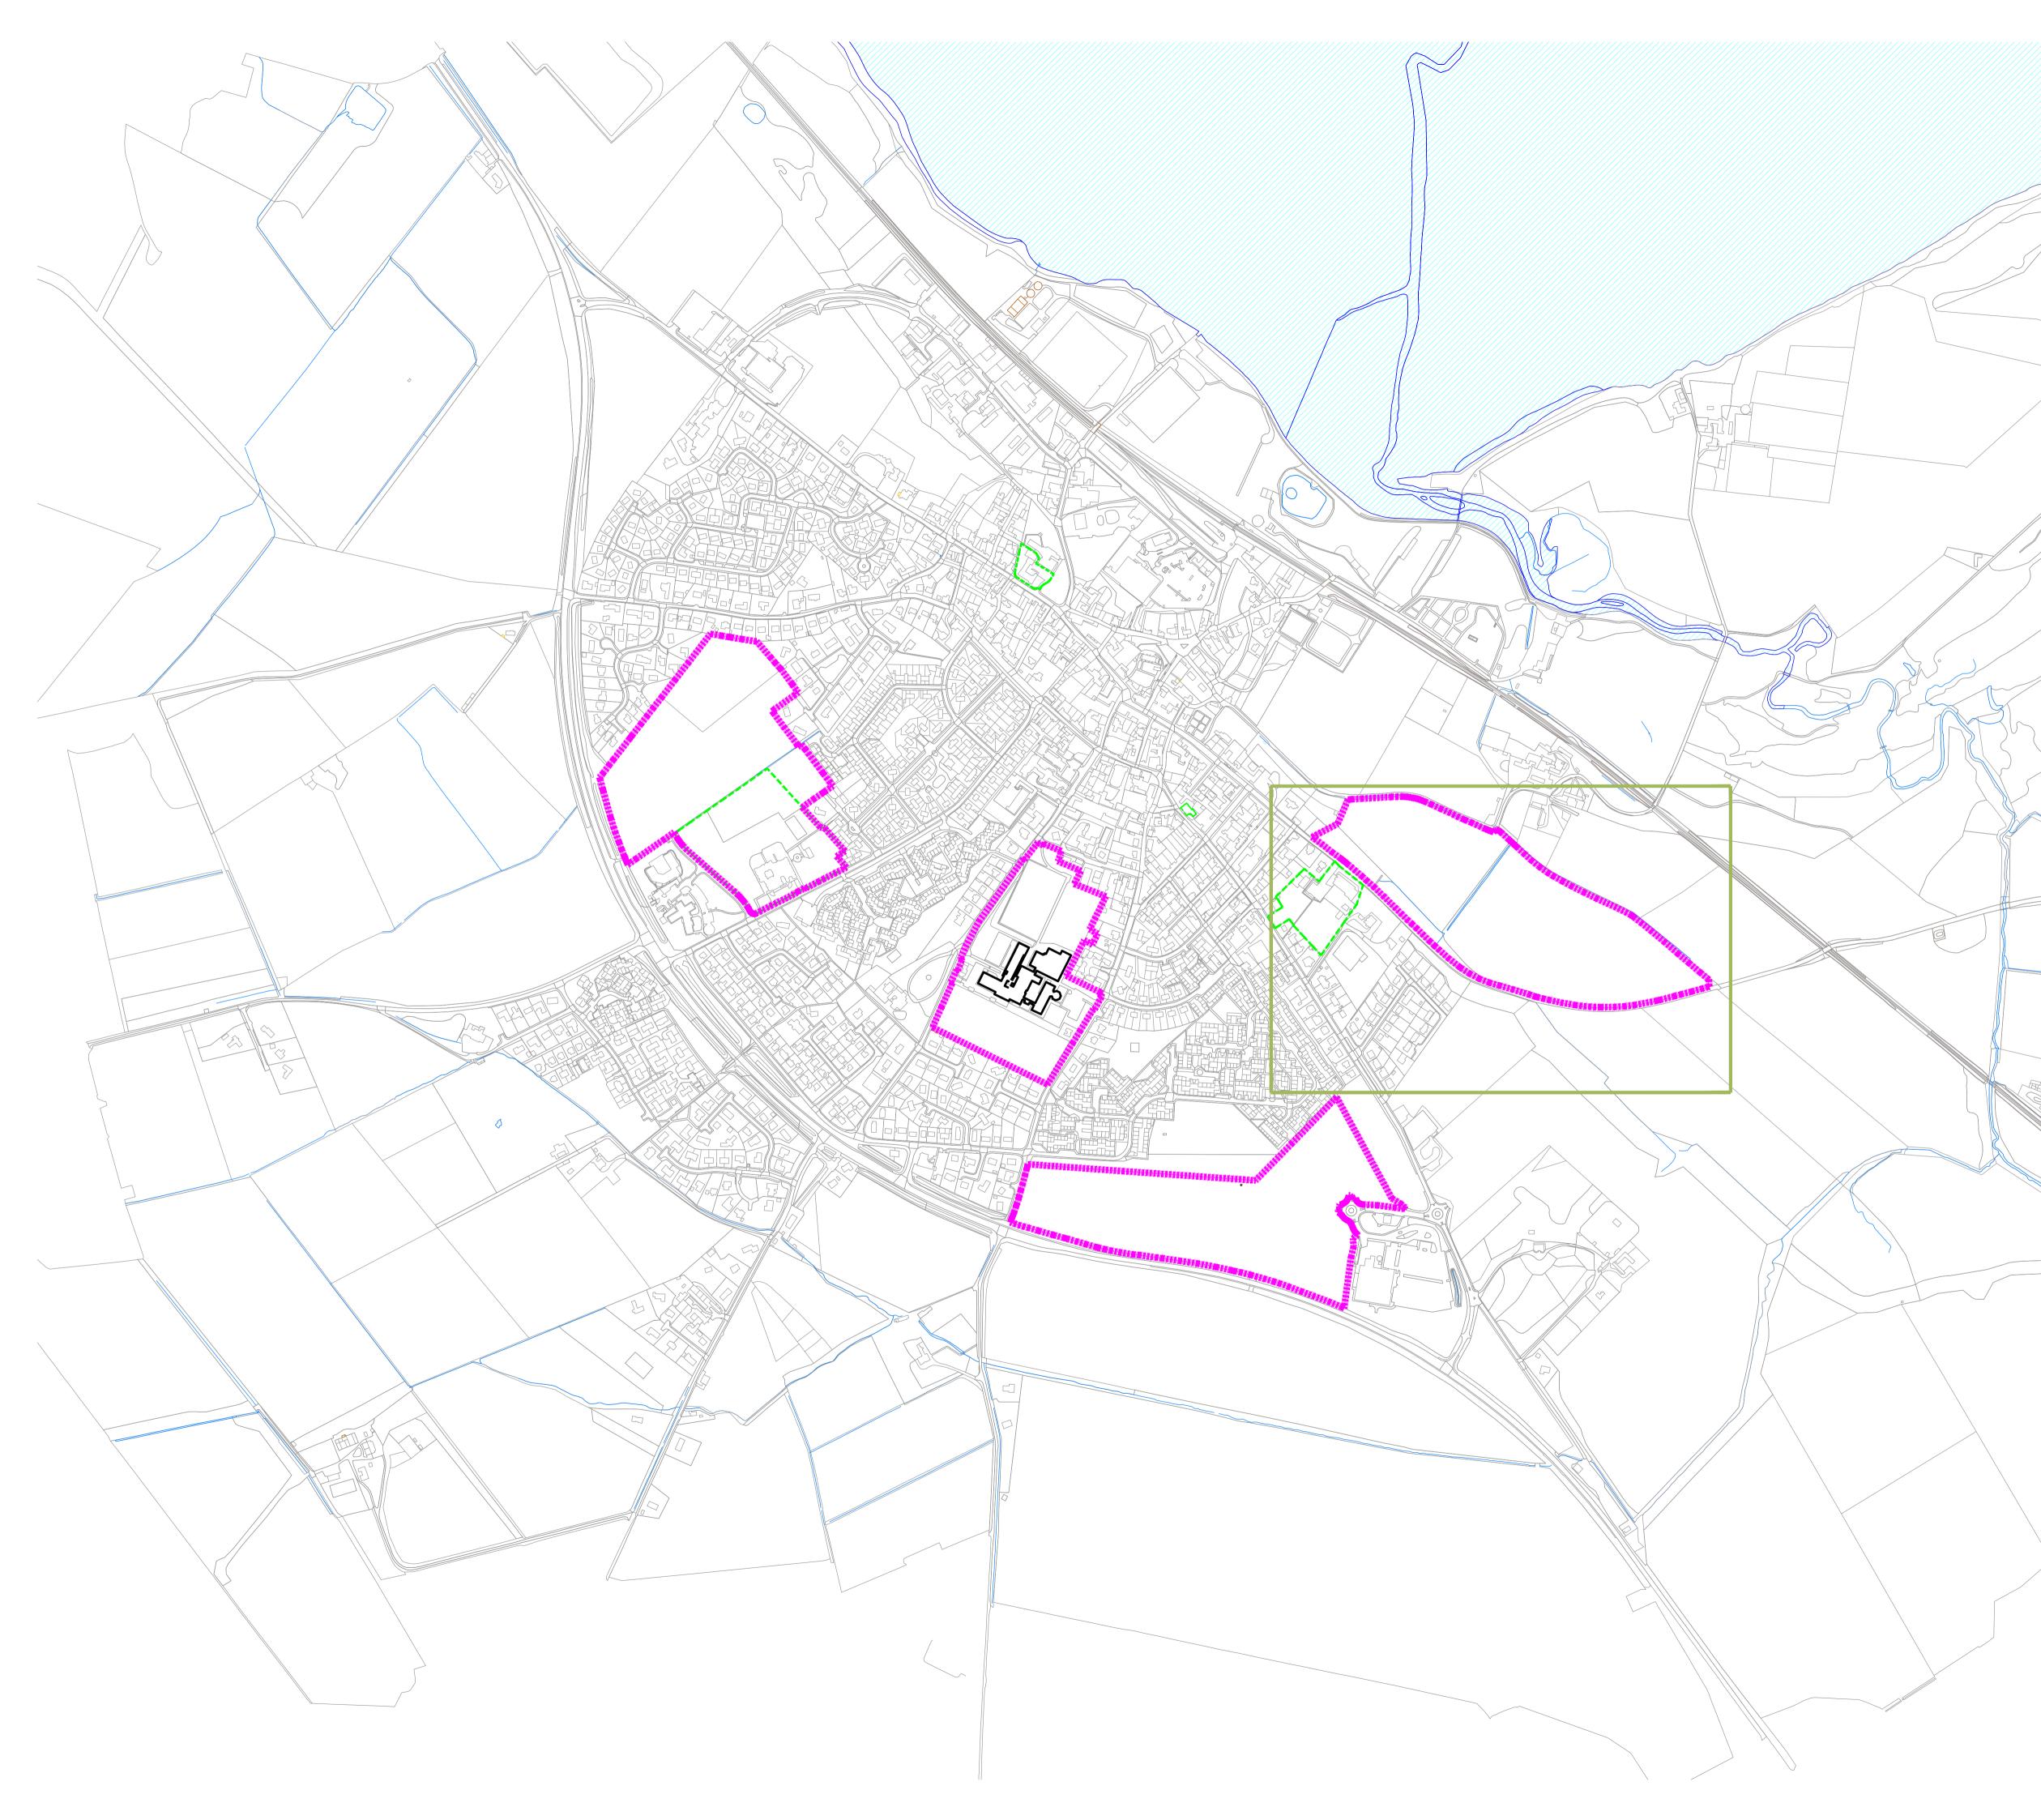



CLIENT					SCALE
PROJECT					DATE
CONTACT					DRAWN BY
DRAWING 1	TITLE				CHECKED BY
PURPOSE	OF ISSUE				PAPER A1
	PROJECT NUMBER	AGENT	SERIES	UNIQUE NO.	REV
DRAWING NUMBER				, <u> </u>	

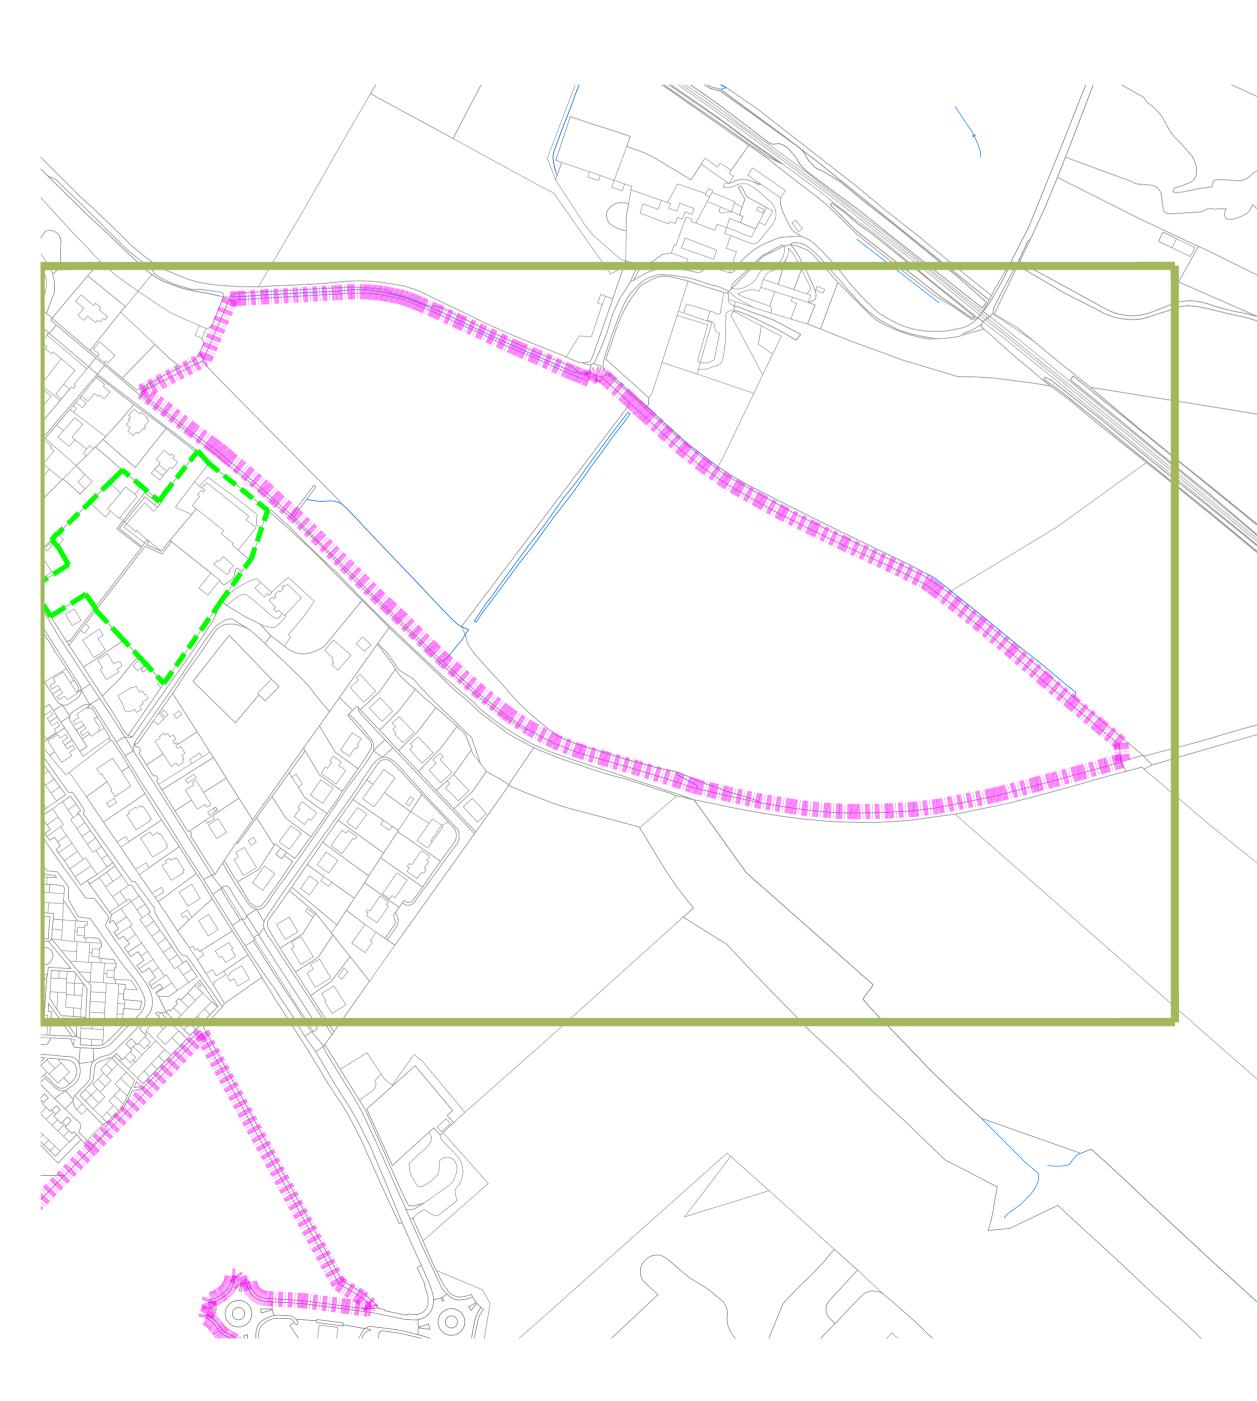

Land by Kirksheaf Road


10.56Ha



DEVELOPMENT AND

CLIENT			SCALE
care and learning			varies
PROJECT			DATE
tain site appraisals			oct. 2017
CONTACT			DRAWN BY
bruce ross			BR
DRAWING TITLE			CHECKED BY
site by kirksheaf road			-
PURPOSE OF ISSUE			PAPER
information			A1
PROJECT NUMBER AGENT	SERIES	UNIQUE NO.	REV
DRAWING CAL 15088 [A]	sketch	xxx	-

0m 50m 100m

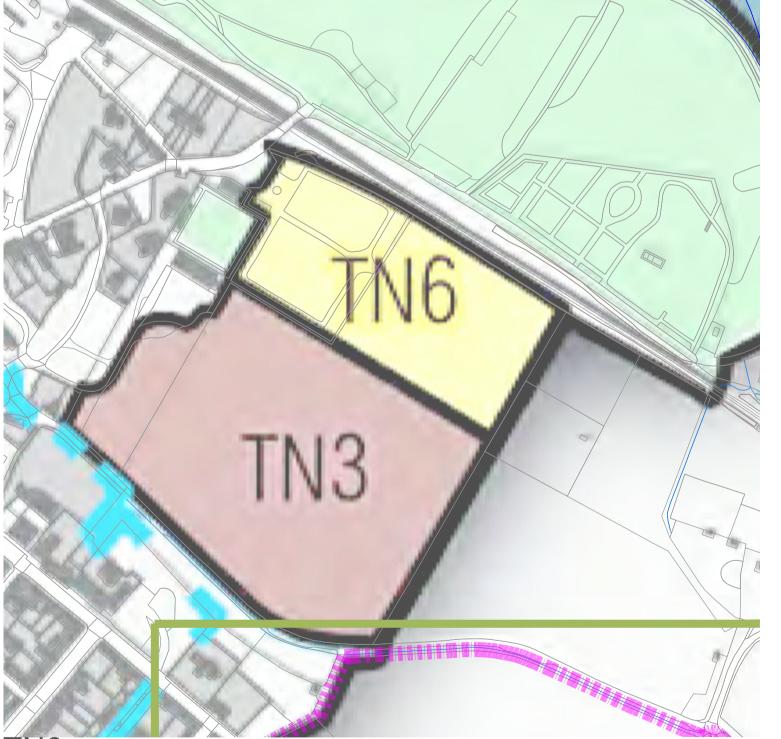




TN6 Community Cemetery Area (ha) : 2.1 Uses: Cemetery Expansion

IMFLDP area includes existing cemetery

TN3 Housing Kirksheaf Road Area (ha): 4.2 Housing Capacity: 43

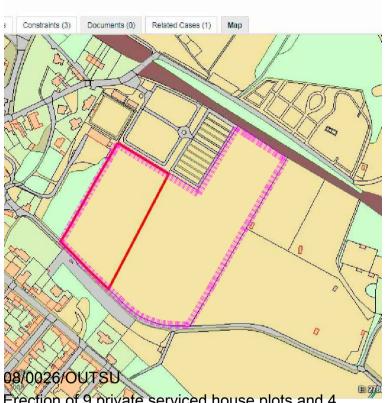

- HC owned site (common good)
- HC owned site (general)
- HC owned building (general)

tents Constraints (4) Documents (7) Related Cases (1) Map E PRECOVERY STER

🔚 Save Sean

extension to cemetery and iomation of temporary natil road from Kinkshear Road | Saint Dutros Gemetery

09/00419/FULSU Extension to cemetery and formation of temporary haul road from Kirksheaf Road | Saint Duthus Cemetery Chapel Street Tain Highland



CLIENT			SCALE
care and learning			varies
PROJECT			DATE
tain site appraisals			oct. 2017
CONTACT			DRAWN BY
bruce ross			BR
DRAWING TITLE			CHECKED BY
site by kirksheaf road			-
PURPOSE OF ISSUE	PAPER		
information			A1
PROJECT NUMBER AGENT	SERIES	UNIQUE NO.	REV
DRAWING CAL 15088 [A]	sketch	xxx	-