



PLAN ON WAITING SHELTER
Scale 1:50

 

A | ELEVATION
Scale 1:50

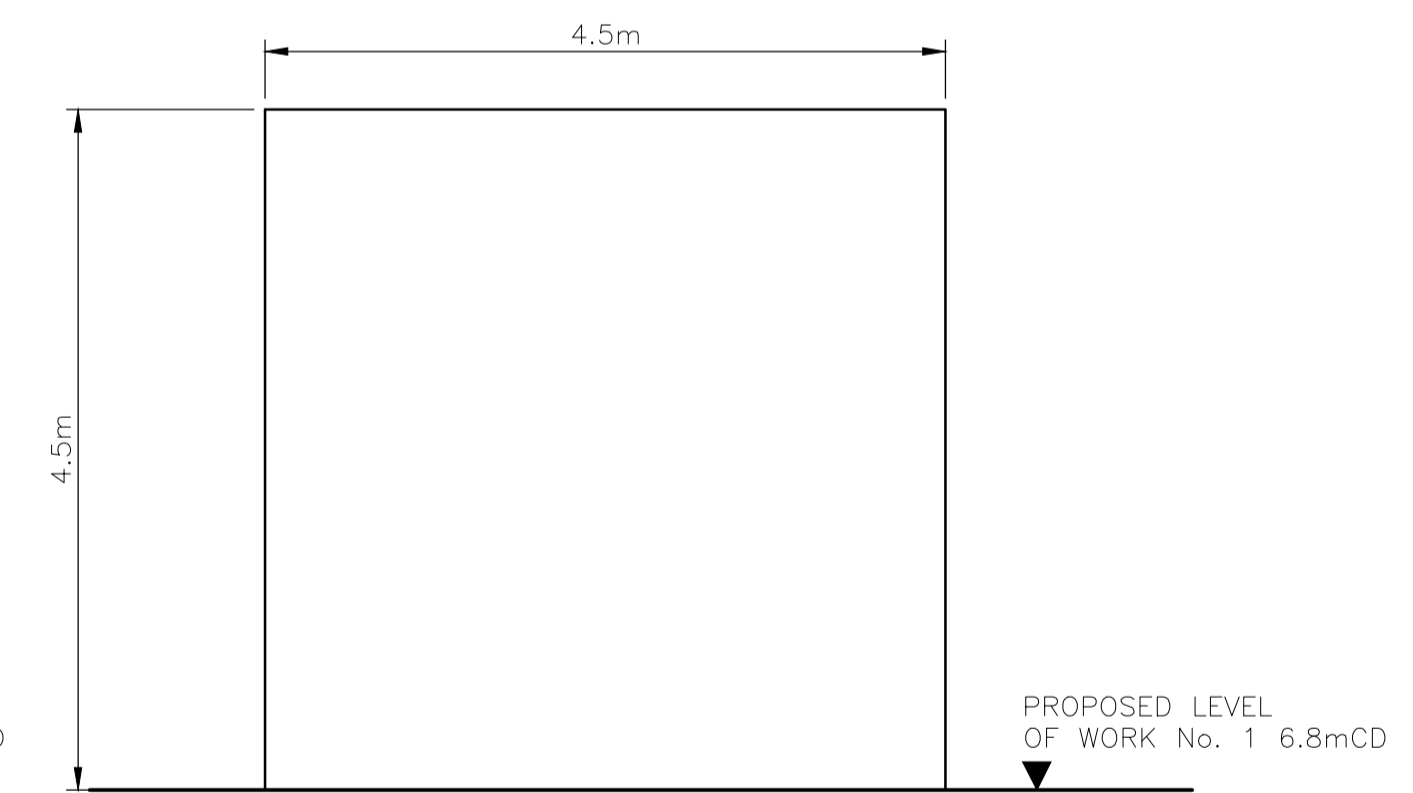

B | ELEVATION
Scale 1:50