


- Extent of Site
- Land owned by Church of Scotland
- Leased by Highland Council
- Extent of land in same ownership
- Museum owned by Strathnaver Museum
- Proposed site for new agricultural annex
- Existing septic tank and soakaway

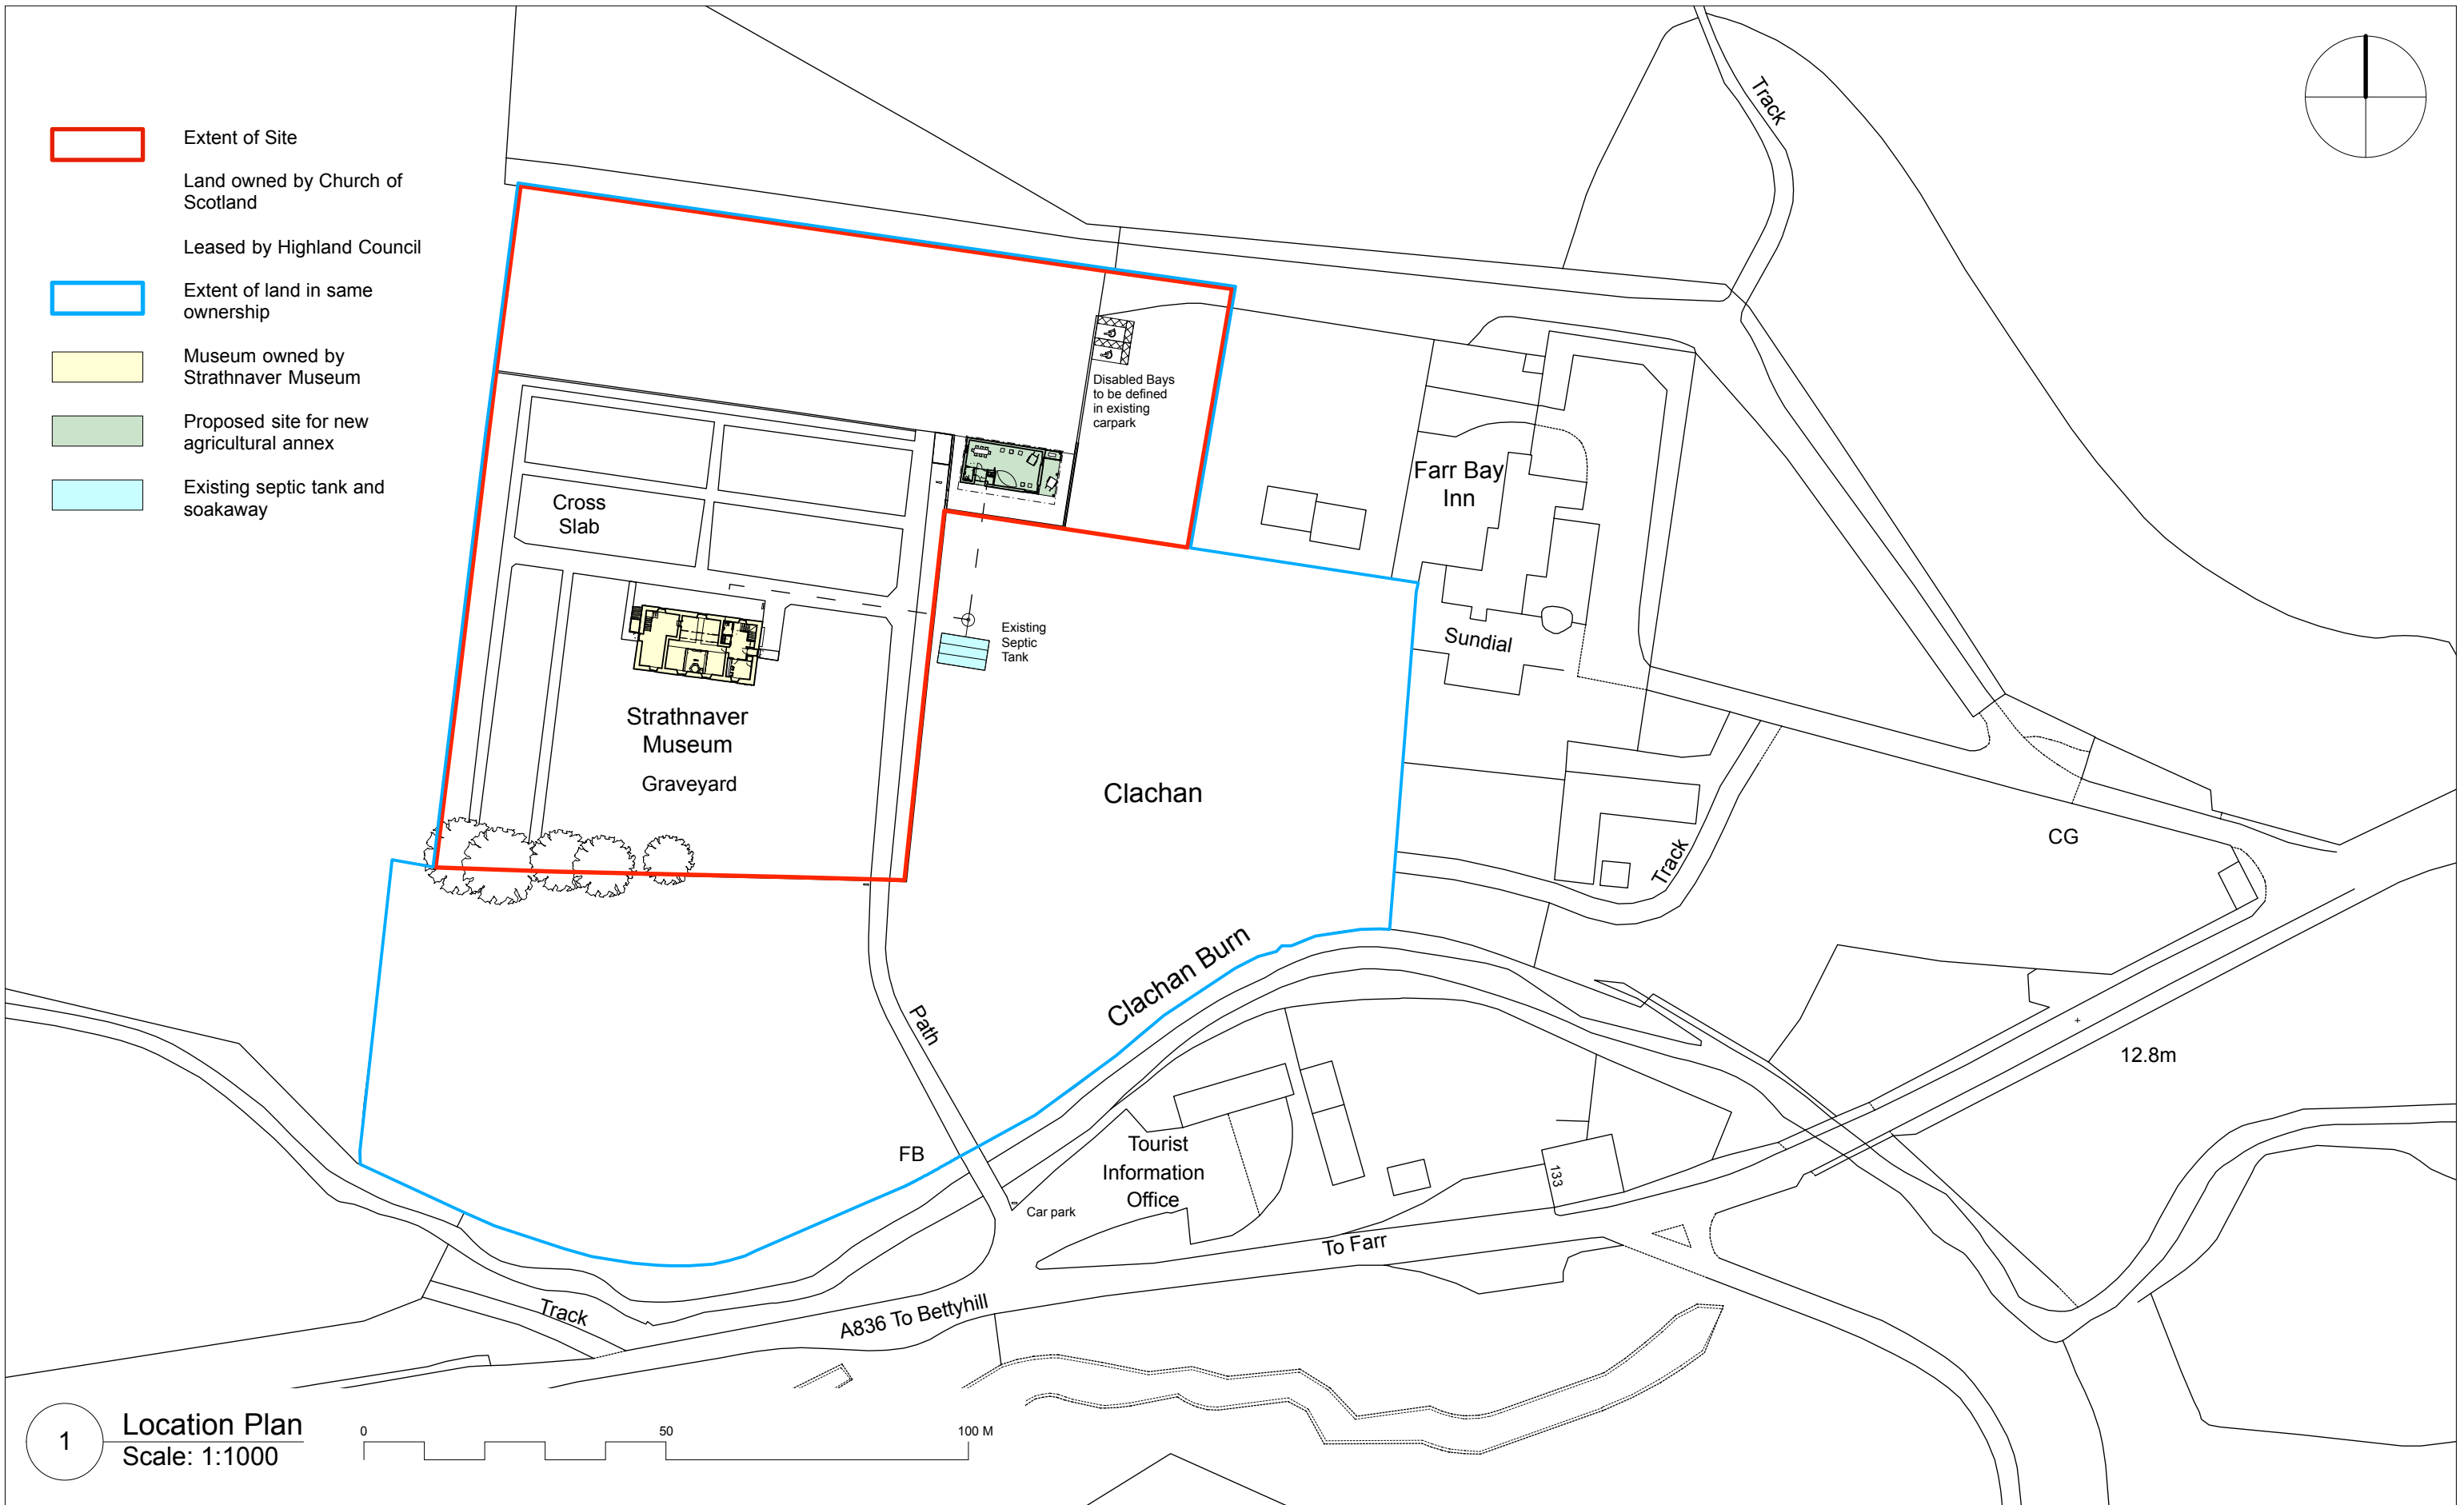

1 Location Plan
Scale: 1:1000

DRAWING NOTES: DO NOT SCALE FROM THIS DRAWING.
 This drawing to be read in conjunction with all other Architect's drawings, specifications and other Consultants' information. All dimensions to be checked on site prior to commencement of any works, and/or preparation of any shop drawings. Any discrepancies between information shown on this drawing and any other contract information or manufacturers/suppliers recommendations is to be brought to the attention of the Architect.
 Sizes of and dimensions to any structural elements are indicative only. See structural engineers drawings for actual sizes/dimensions. Sizes of and dimensions to any service elements are indicative only. See service engineers drawings for actual sizes and dimensions.
 All proprietary systems shown on this drawing are to be installed strictly in accordance with Manufacturers/Suppliers recommended details.

REV	DATE	STATUS	PROJECT		CH Architecture The Barn, Drovers Square, Ardgay, Sutherland, IV24 3AL T: 01863 766 190 <small>Information contained on this drawing is the sole copyright of the architect and is not to be reproduced without their permission.</small>
/	18.01.19	Initial Draft	Strathnaver Museum		
/	14.03.19	Planning and Listed Building Consent	CLIENT Strathnaver Museum Trust		
	DATE		January 2019	SCALE 1:1000@ A3	
	DWG Status		Planning	DWG Title Location Plan	
				DWG No. 192_PL_100	
				REV /	