

HIGHLAND COUNCIL

THE HIGHLAND COUNCIL (CORONAVIRUS) (BUGHT ROAD, INVERNESS) (TEMPORARY PROHIBITION OF WAITING) ORDER 2020

NOTICE IS HEREBY GIVEN that The Highland Council (CORONAVIRUS) (BUGHT ROAD, INVERNESS) (TEMPORARY PROHIBITION OF WAITING) ORDER 2020 has been made under Section 14(1) of the Road Traffic Regulation Act 1984 as amended. The Order, which has a maximum duration of 18 months, will come into force at 0600hrs on 1 October 2020. While the Order is in force, the restrictions will apply 24 hours a day. The Order is required to maintain social distancing and ensure public and road safety while Coronavirus restrictions are in place. The Council will keep the situation under review and will only revoke the Order before 18 months have elapsed if it considers that the restrictions are no longer necessary. If the Council decides to revoke the Order, this will be publicised prior to the restrictions being lifted.

When this temporary Order comes into force, it will introduce a prohibition against waiting or parking on the following section of road:

the west side of the carriageway of the **U2823 Bught Road, Inverness** from its junction with the U3821 Bught Avenue to its junction with the U3788 Ballifeary Lane, a distance of 850 metres or thereby.

Copies of the temporary Order can be viewed at <https://consult.highland.gov.uk/kse/event/35394>


Garry Smith / Principal Engineer
Infrastructure & Environment
Project Design Unit
Drummuie, Golspie
KW10 6TA
01/10/2020

**THE HIGHLAND COUNCIL (CORONAVIRUS) (BUGHT ROAD, INVERNESS)
(TEMPORARY PROHIBITION OF WAITING) ORDER 2020**

The Highland Council in exercise of the powers conferred on them by Section 14(1) of the Road Traffic Regulation Act 1984 and of all other powers enabling them in that behalf hereby make the following Order:-

1. This Order may be cited as "The Highland Council (CORONAVIRUS) (BUGHT ROAD, INVERNESS) (TEMPORARY PROHIBITION OF WAITING) ORDER 2020" and shall come into effect at 0600hrs on 1 October 2020 and will remain in force for a maximum period of 18 months.
2. The Interpretation Act 1978 shall apply for the interpretation of this Order as it applies for the interpretation of an Act of Parliament.
3. While this Order is in force, no person shall, except on the direction or with the permission of a parking enforcement officer in uniform or a police officer in uniform, cause or permit any vehicle to wait or park on the section of road specified in the Schedule hereto.

This Order and the Schedule annexed hereto are sealed with the Common Seal of The Highland Council and signed for them and on their behalf at Dingwall on 24th September 2020 by Shona Ann Pottinger, Solicitor and Proper Officer.

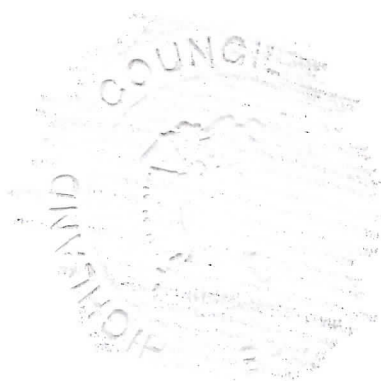



..... Proper Officer


Schedule

No Waiting at Any Time

Section of road affected: the west side of the carriageway of the U2823 Bught Road, Inverness from its junction with the U3821 Bught Avenue to its junction with the U3788 Ballifeary Lane, a distance of 850 metres or thereby.

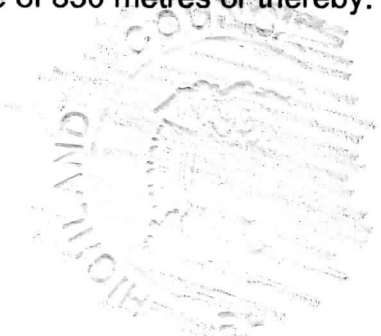



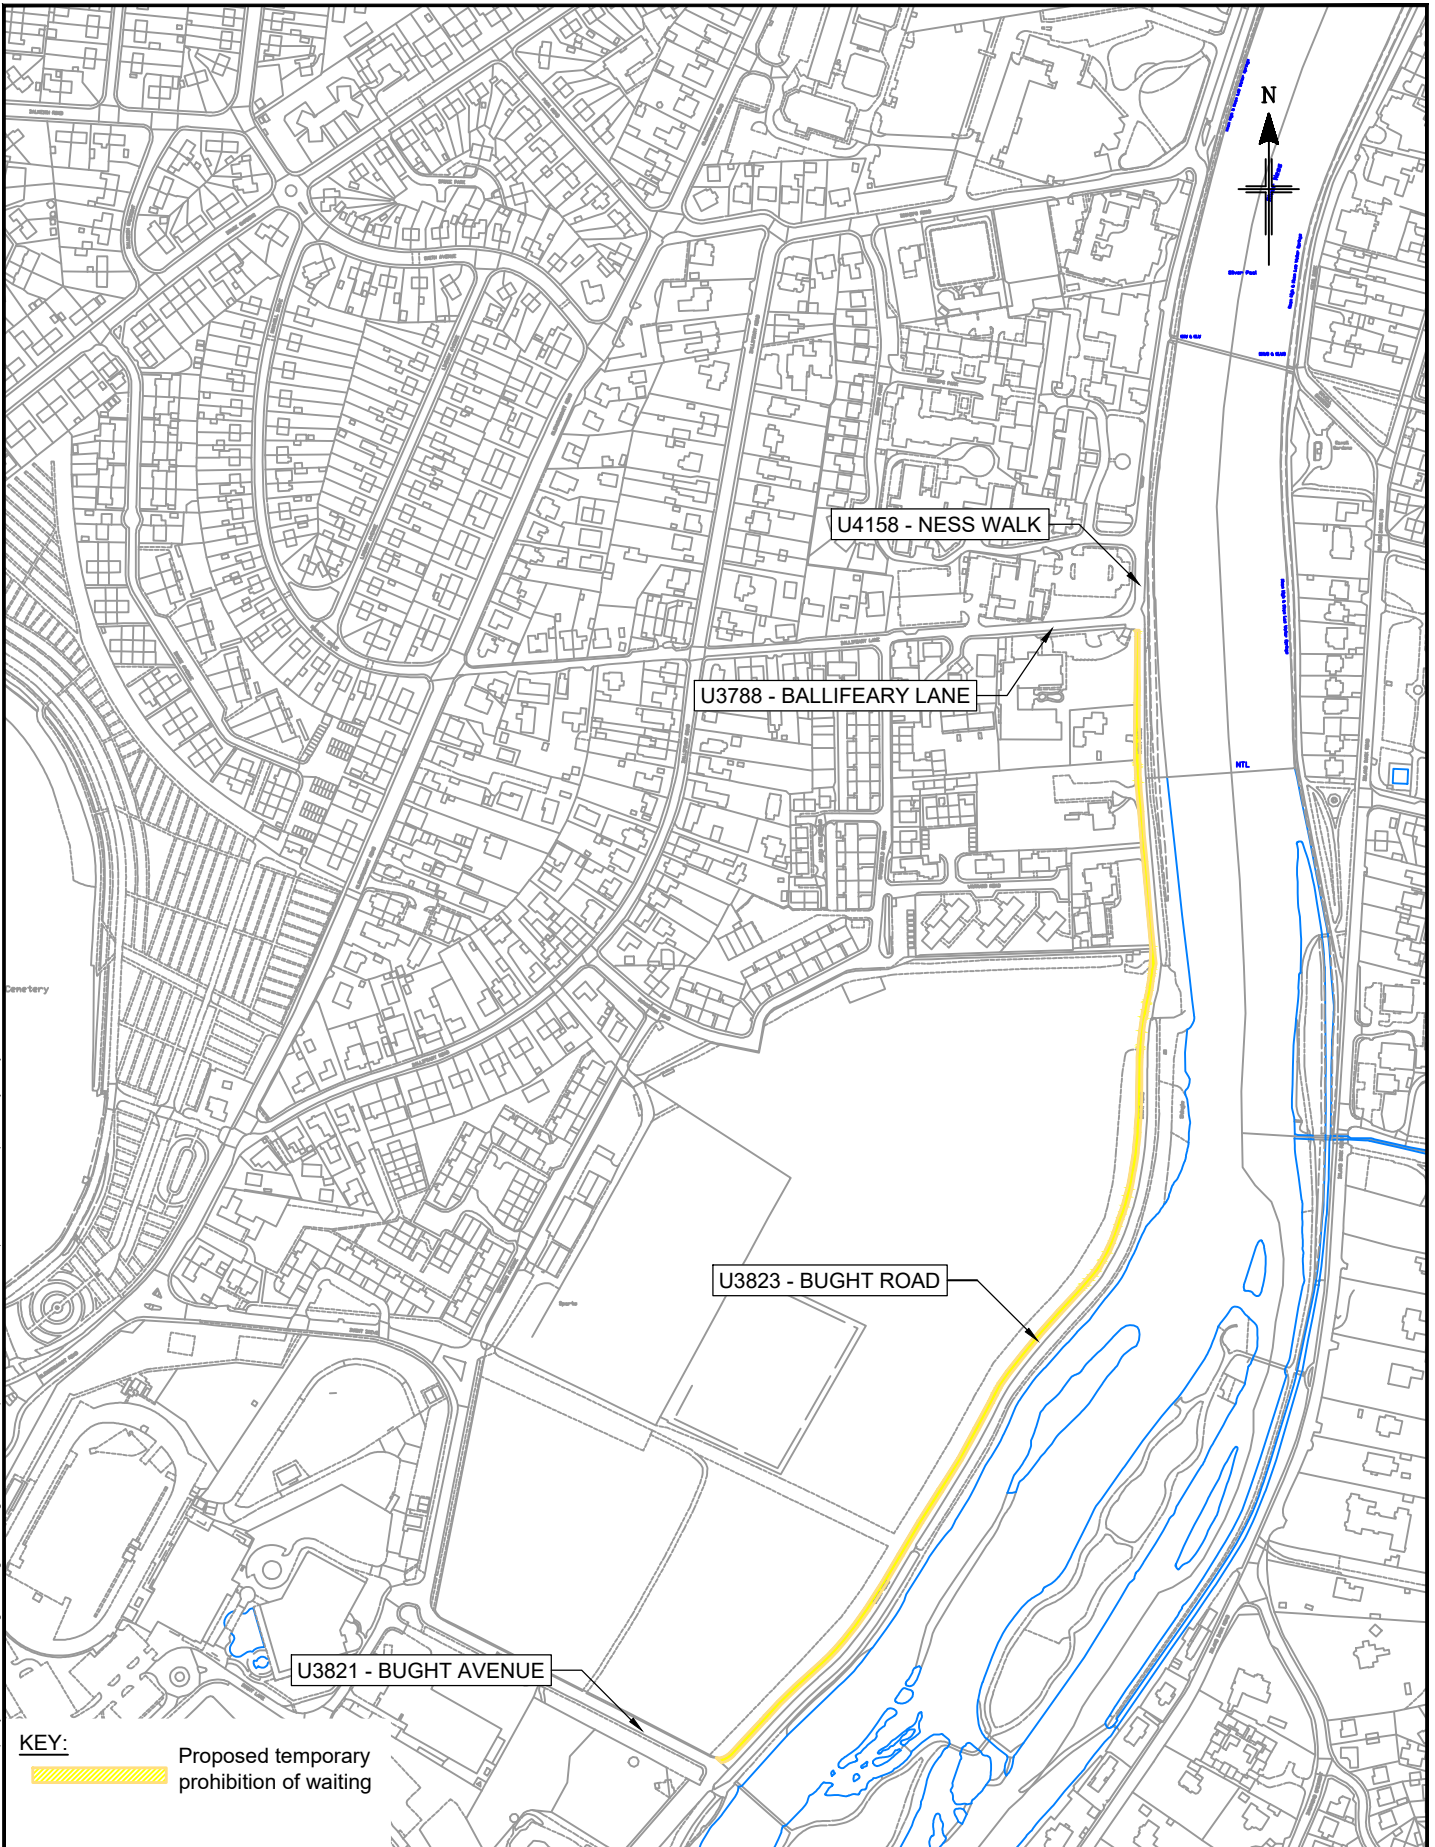

KEY:
 Proposed temporary prohibition of waiting

L:\Covid-19 Street Works Intervention\Drawings\TTO-05 Location Plan Temporary Prohibition of Waiting Order Bught Road.dwg; Date Plotted: 22-Sep-20; Plot Size: ISO Mill based A4 (210.00 x 297.00 MM); Plotted by: Carolyn Smith

COPYRIGHT, DESIGNS and PATENTS ACT 1988:
 This drawing may not be reproduced, copied or used in any way without the written permission of the Executive Chief Officer of Infrastructure & Environment.
 © THE HIGHLAND COUNCIL
 © Crown Copyright.
 The Highland Council 2019
 100023369



INFRASTRUCTURE & ENVIRONMENT
 PROJECT DESIGN UNIT
 Drummie
 Golspie
 KW10 6TA
 Phone : 01408 635313
 E-mail : garry.smith@highland.gov.uk

Project
 The Highland Council
 Coronavirus
 Title
 Bught Road, Inverness
 TEMPORARY PROHIBITION OF WAITING,
 ORDER 2020 PLAN

Scale		1:5000 (@ A4)	
Drawn	CCS	Date	02/08/2020
Checked	GWS	Date	22/09/2020
Project No.		YEHAS6119	
Drawing No.	TTO-05	Rev.	