




T:\001\_Design Team\2003\_Small\_Schemes\_Projects\Killearn Primary - YCHMS30112 DRAWINGS\CAD\LIVE\YCHMS3011\_LIVE\_01.dwg 19/08/2020 ANSI A (8.50 x 11.00 inches)

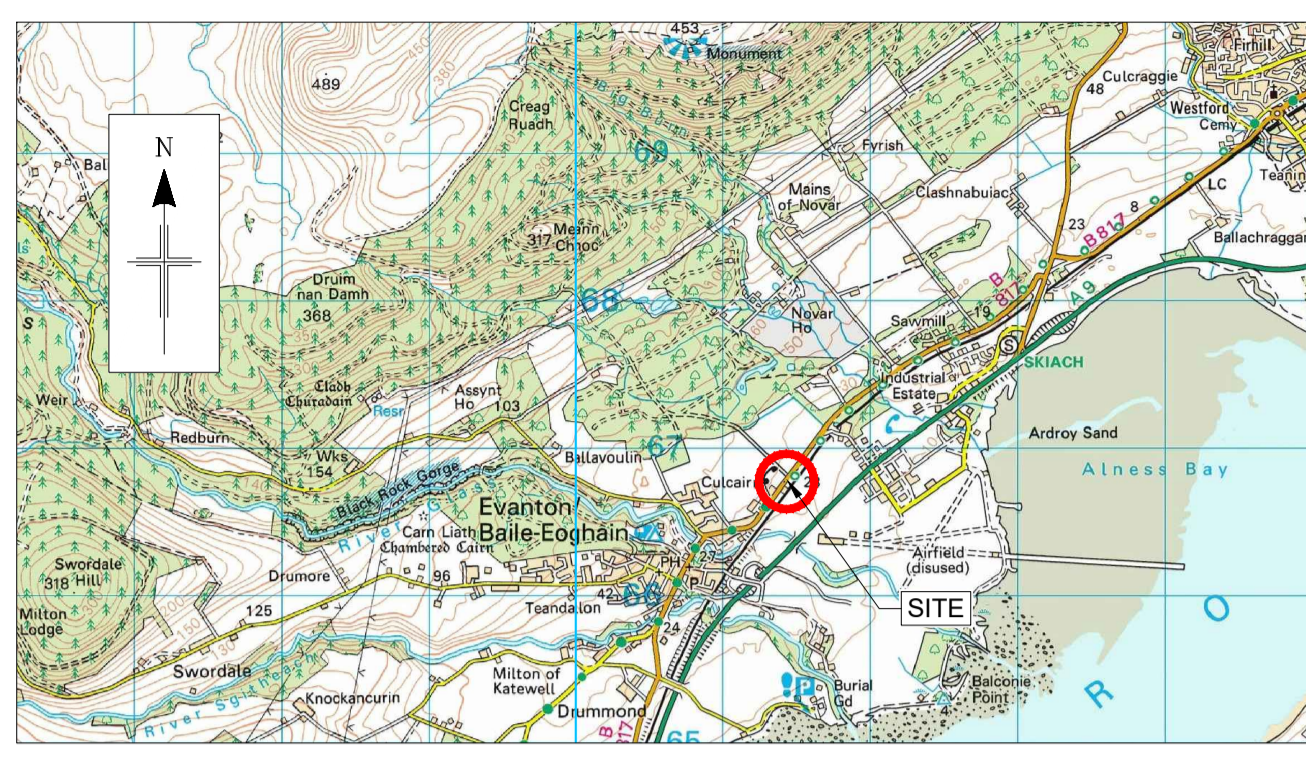


LOCATION PLAN  
SCALE 1:50,000

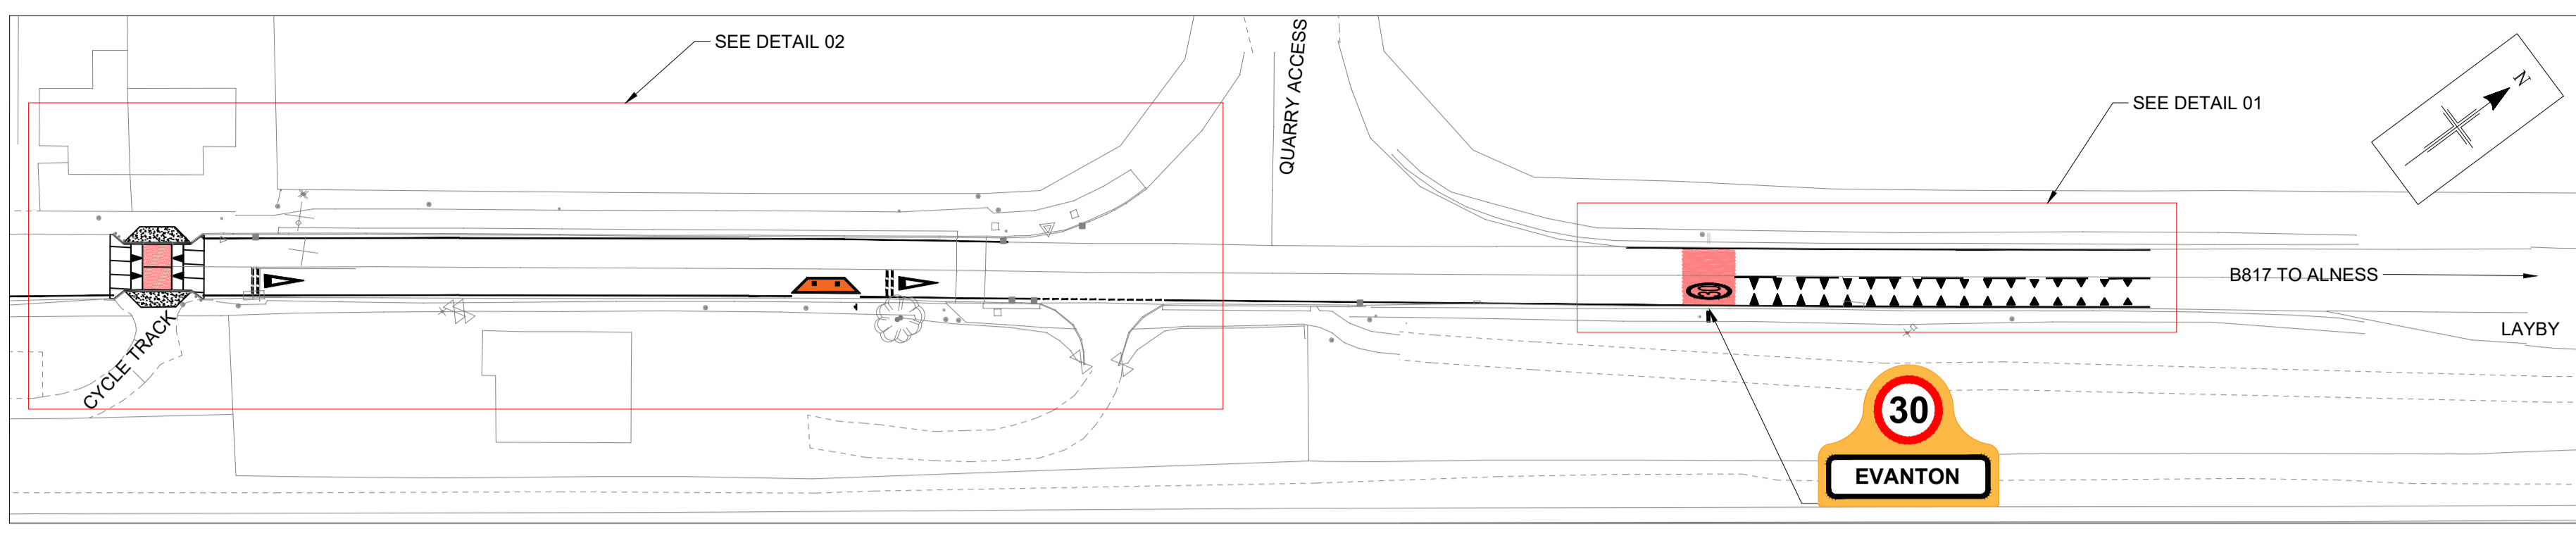


GENERAL LAYOUT 01  
SCALE 1:500

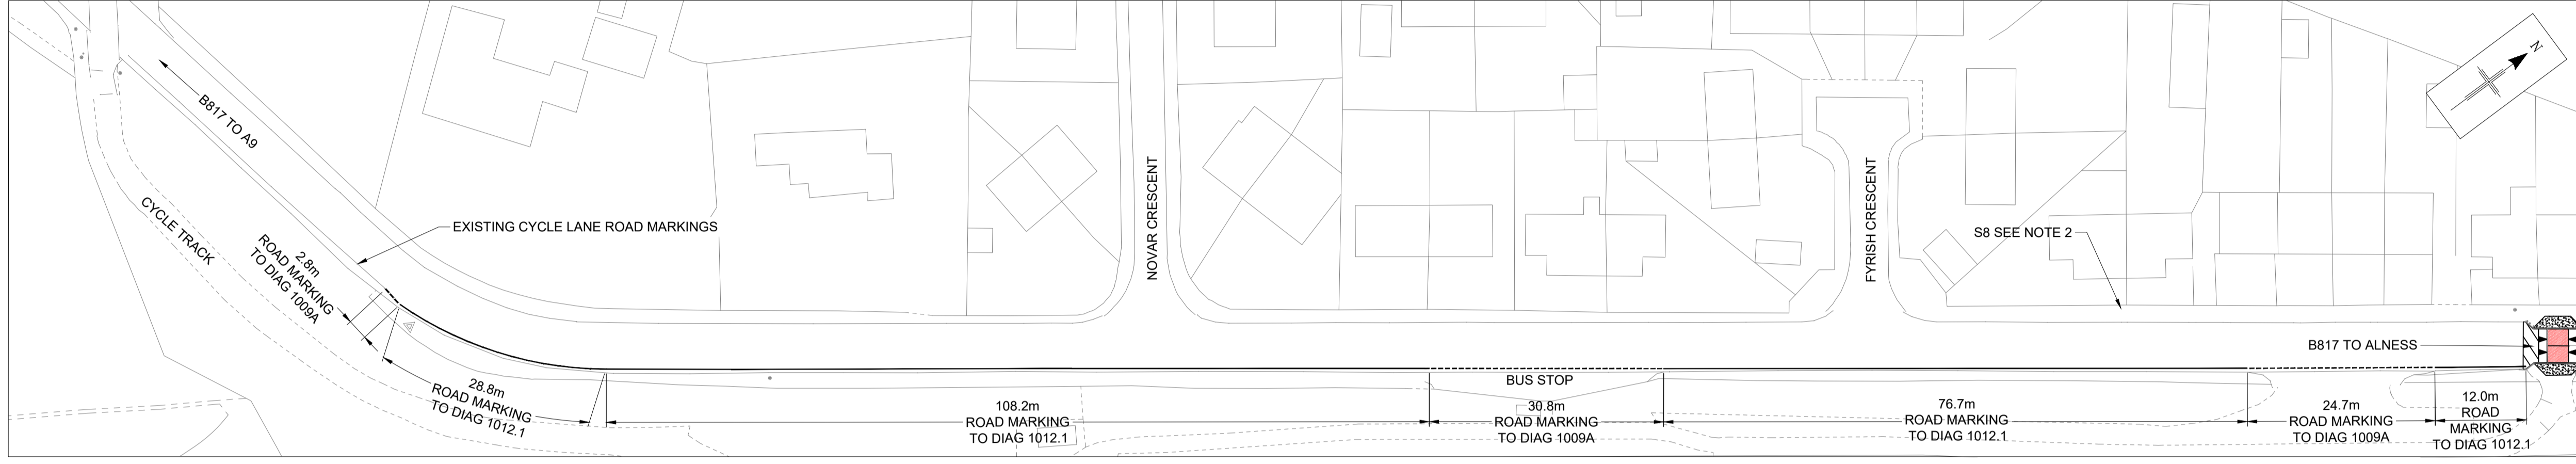

GENERAL LAYOUT 02  
SCALE 1:500

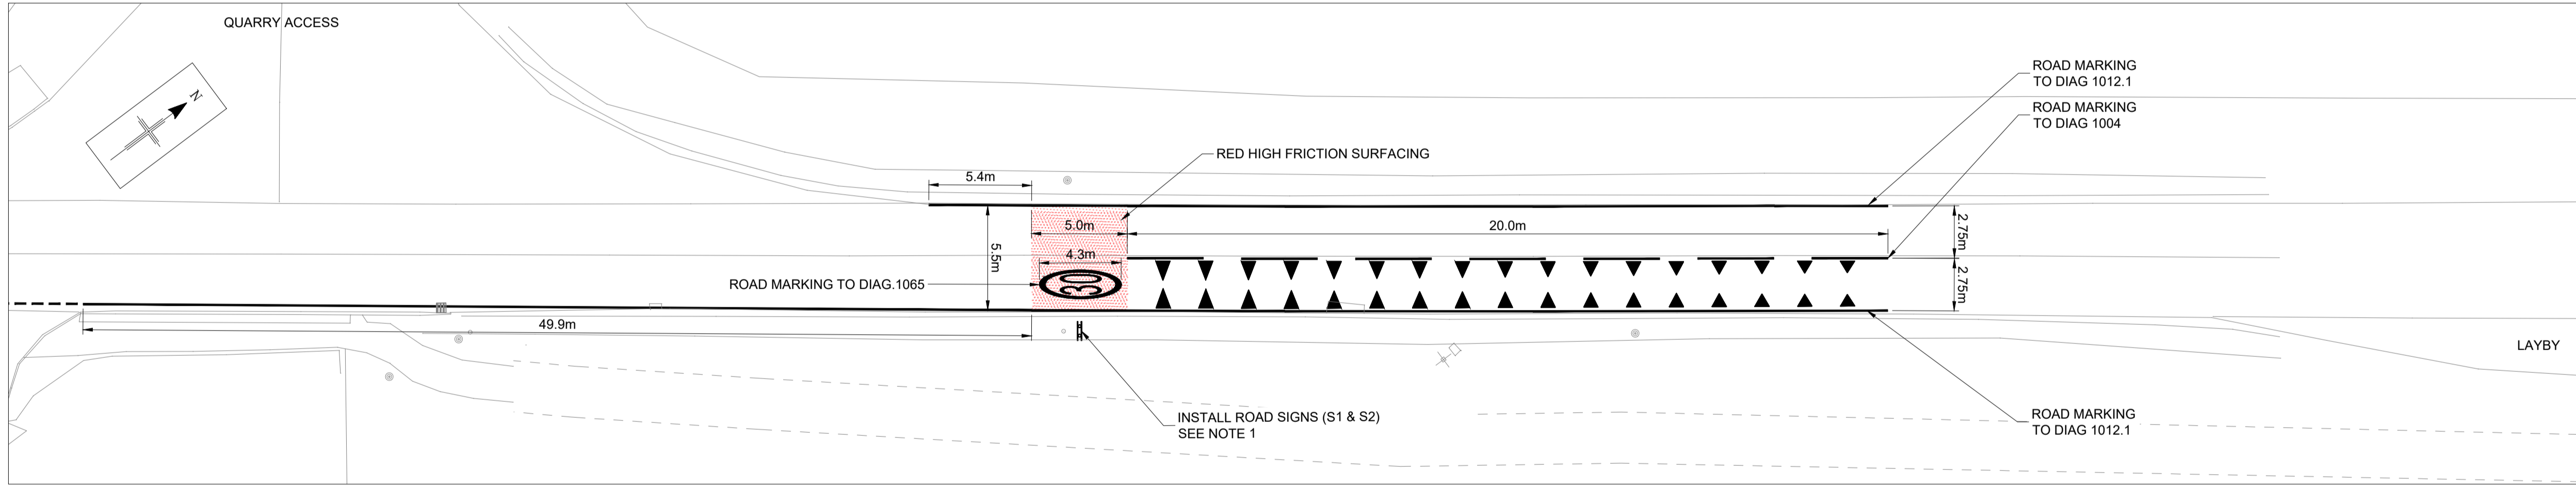

DETAIL 01  
SCALE 1:200

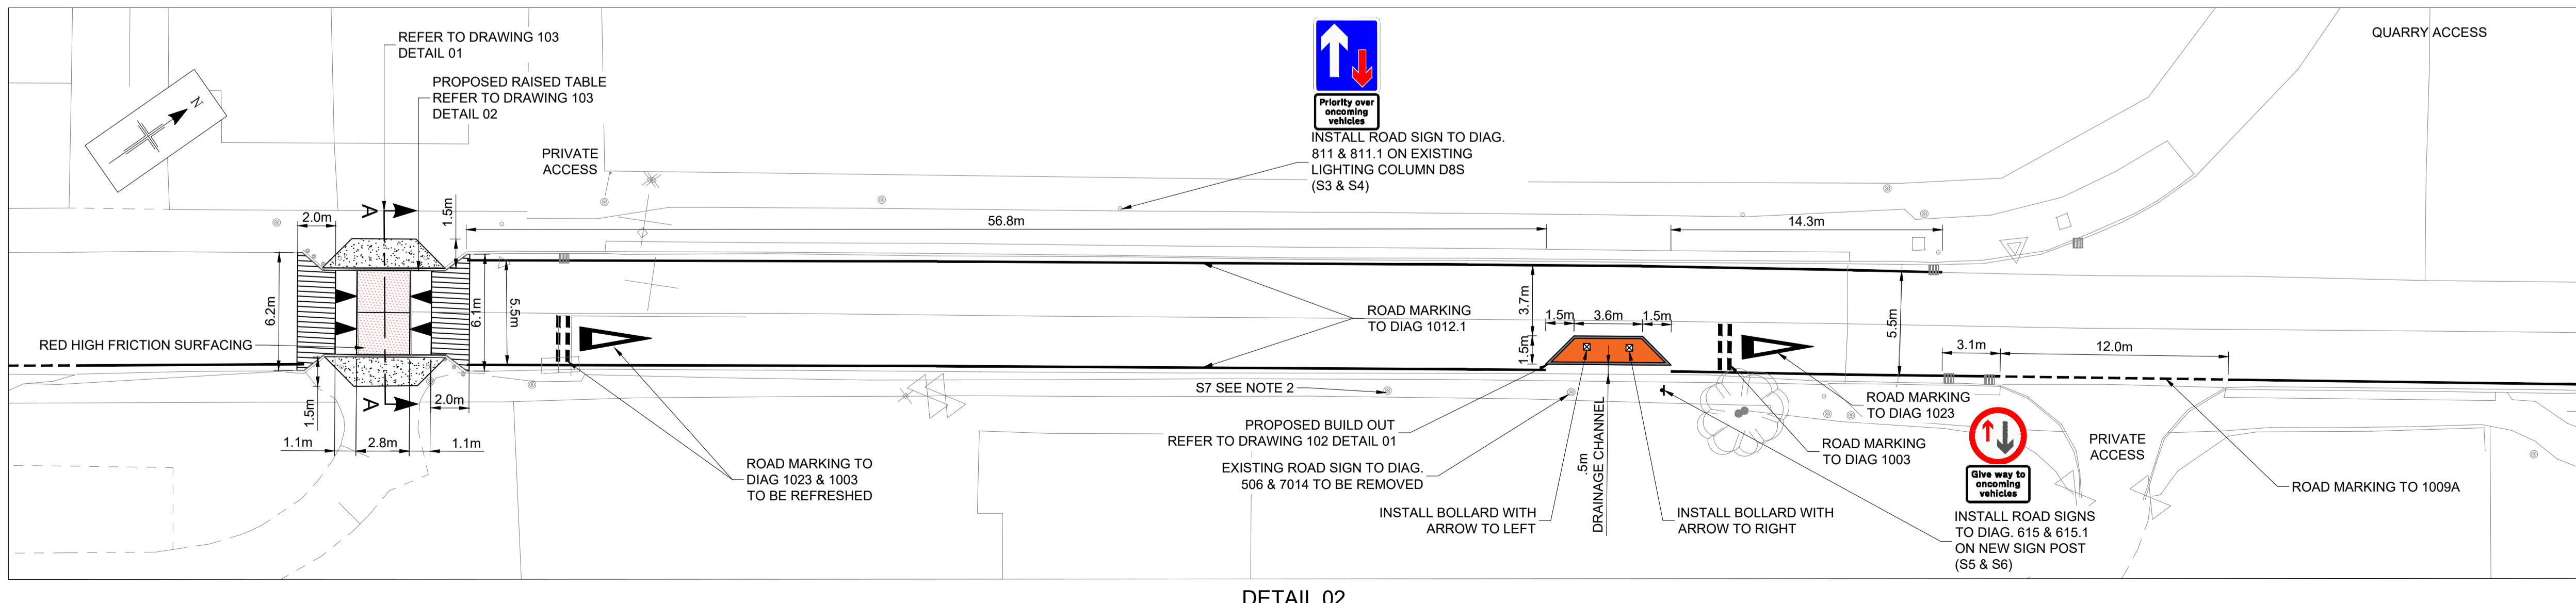

DETAIL 02  
SCALE 1:200

COPYRIGHT, DESIGNS and PATENTS ACT 1988:  
THIS DRAWING MAY NOT BE REPRODUCED, COPIED OR USED IN ANY WAY WITHOUT THE WRITTEN PERMISSION OF THE DIRECTOR OF DEVELOPMENT AND INFRASTRUCTURE.  
© THE HIGHLAND COUNCIL  
© CROWN COPYRIGHT AND DATABASE RIGHTS 2019 OS 100023369. YOU ARE GRANTED A NON-EXCLUSIVE, ROYALTY FREE, REVOCABLE LICENCE SOLELY TO VIEW THE LICENSED DATA FOR NON-COMMERCIAL PURPOSES FOR THE PERIOD WHICH THE HIGHLAND COUNCIL MAKES IT AVAILABLE. YOU ARE NOT PERMITTED TO COPY, SUB-LICENSE, DISTRIBUTE, SELL OR OTHERWISE MAKE AVAILABLE THE LICENSED DATA TO THIRD PARTIES IN ANY FORM. THIRD PARTY RIGHTS TO ENFORCE THE TERMS OF THIS LICENCE SHALL BE RESERVED TO THE OS.

DO NOT SCALE FROM DRAWING.  
ALL DIMENSIONS ARE IN mm UNLESS OTHERWISE STATED.

- NOTES
- ROAD SIGNS TO DIAGRAM 670 AND 2402.1 TO BE MOUNTED ON YELLOW REFLECTORISED BACKING BOARD UPON NEW SIGN POSTS.  
DIAG. 670 TO READ '30'  
DIAG. 2402.1 TO READ 'EVANTON'
  - EXISTING ROAD SIGN TO DIAG. 950 TO BE REPLACED WITH NEW DIAG. 957.1 (ROAD HUMPS)  
50 YDS SUPPLEMENTARY SIGN TO BE RETAINED.

CONSULTATION ISSUE

| REV | REVISION DETAILS   | DRAWN BY | CHECK BY | DATE     |
|-----|--------------------|----------|----------|----------|
| 02  | RAISED TABLE ADDED | CF       | BS       | 18/08/20 |
| 01  | CONSULTATION ISSUE | CF       | BS       | 04/08/20 |



PROJECT DESIGN UNIT  
COUNCIL BUILDINGS  
HIGH STREET  
DINGWALL IV15 9QN

PHONE: 01349 868800  
E-MAIL: PDU.DT2@highland.gov.uk

PROJECT  
**CYCLING, WALKING AND SAFER STREETS AT KILTEARN PRIMARY SCHOOL**

TITLE  
**ROAD NARROWING & BUILD OUT**

| SCALE       | ORIGINAL SIZE  |
|-------------|----------------|
| AS SHOWN    | A1 (594 x 841) |
| DRAWN       | DATE           |
| CF          | 15/06/20       |
| CHECKED     | DATE           |
| BS          | 04/08/20       |
| PROJECT No. | YCHMS3011      |
| DRAWING No. | 101            |
| REVISION    | 02             |